
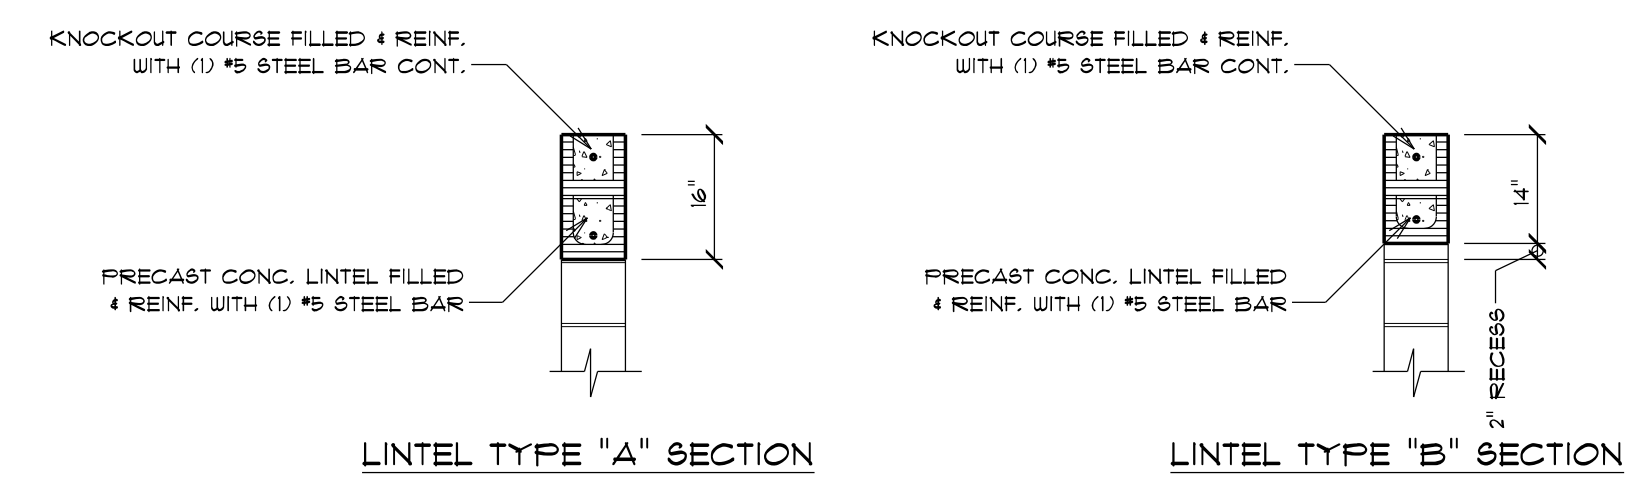


DENOTES FILLED CELL REINFORCED WITH (1) #5 STEEL BAR (SEE MASONRY REINFORCEMENT DETAIL SHEET #5)

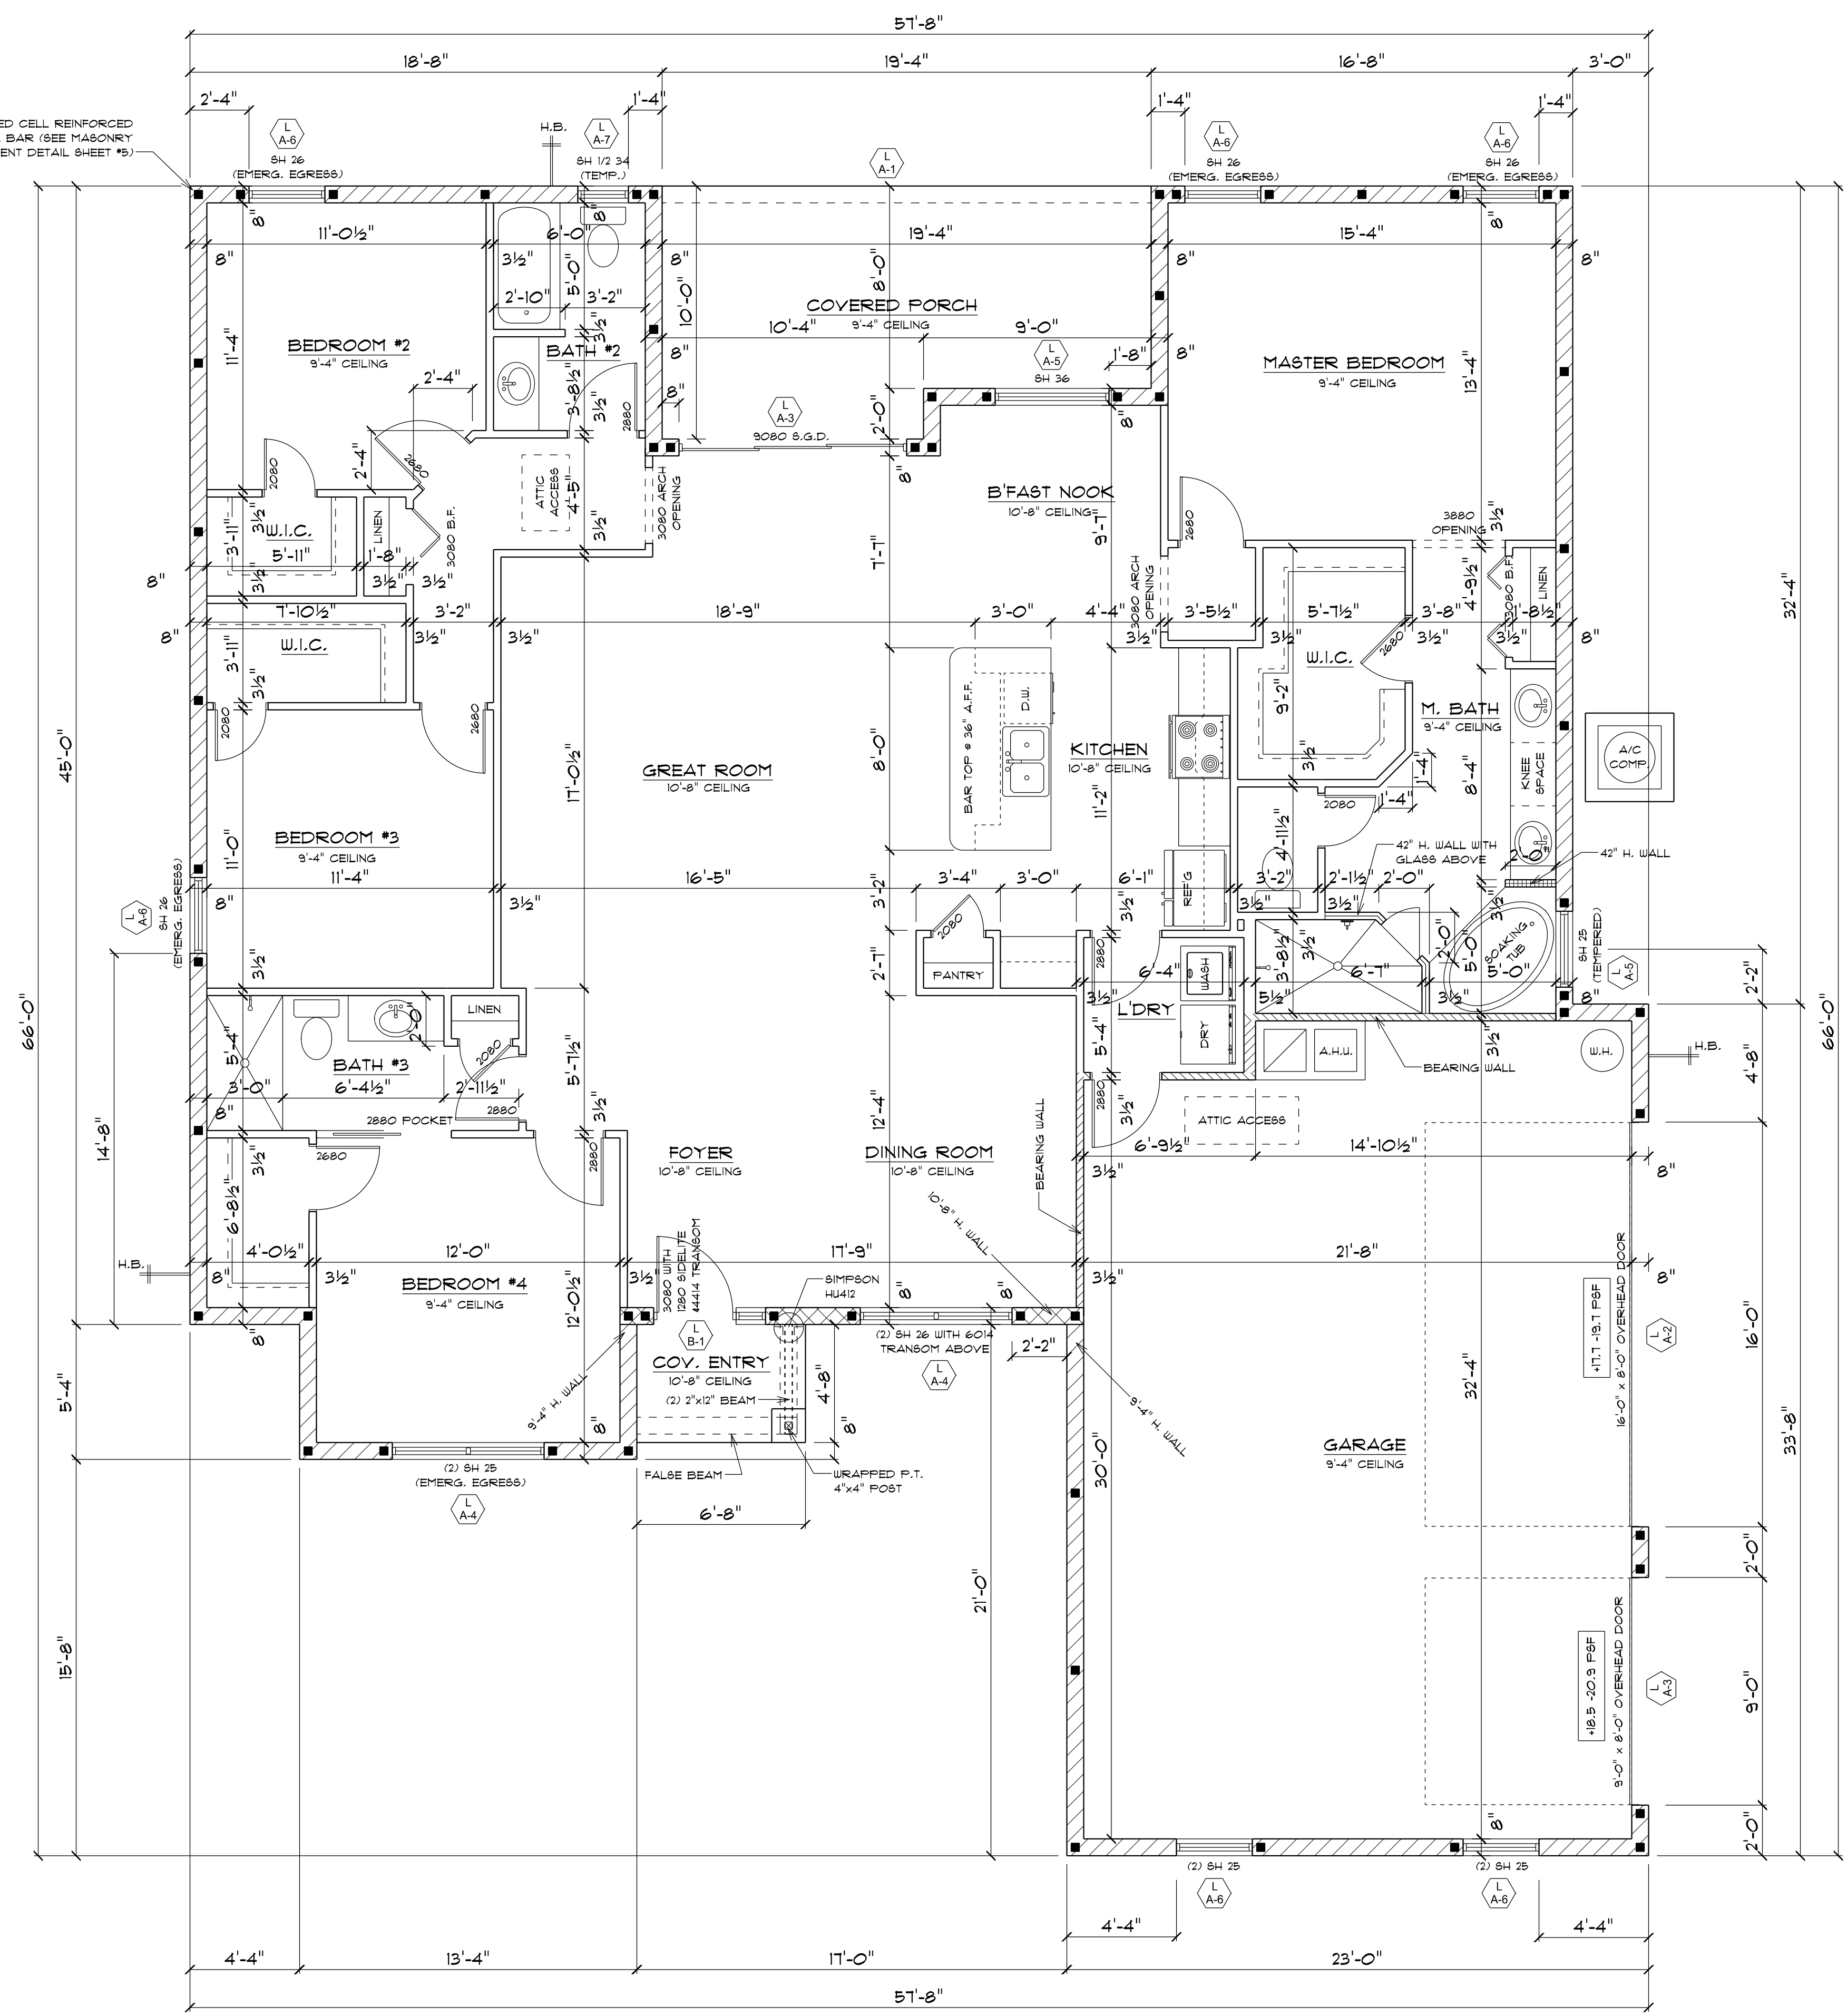


LINTEL SCHEDULE (QUALITY PRECAST)			
PRECAST LINTEL(8"x14"-16" COMPOSITE)			
PRECAST LINTEL COMBINED WITH CMU ABOVE AS NEEDED. CMU AND SUPPORTING LINTEL TO BE FILLED WITH 3000' CONCRETE 10% REINFORCED WITH #5 STEEL BARS AS NOTED.			
TOTAL ALLOWABLE SUPERIMPOSED LOADS PER LINEAL FOOT			
LINTEL DESIGNATION	LINTEL SIZE	CLEAR SPAN	SAFE LOAD
L A-1	2'-4" x 16" H.	10'-4"	834*
L A-2	17'-4" x 16" H.	10'-0"	983*
L A-3	10'-6" x 16" H.	9'-0"	1777*
L A-4	7'-6" x 16" H.	6'-2"	3306*
L A-5	5'-10" x 16" H.	4'-6"	521*
L A-6	4'-6" x 16" H.	3'-2"	10000*
L A-7	3'-6" x 16" H.	2'-2"	8164*
L B-1	8'-8" x 14" H.	4'-4"	4000*

HANGER SCHEDULE (SIMPSON)			
HANGER	LOAD	UPLIFT	FASTENERS
HJ412	4000*	1135*	(16) 1/4"x2-3/4" TITEN @ WALL (6) 10d @ BEAM

AREA TABULATIONS	
LIVING AREA	2140 SQ. FT.
GARAGE AREA	131 SQ. FT.
COVERED PORCH AREA	175 SQ. FT.
COVERED ENTRY AREA	31 SQ. FT.
TOTAL AREA	3083 SQ. FT.


FLOOR PLAN

SCALE 1/4" = 1'-0"

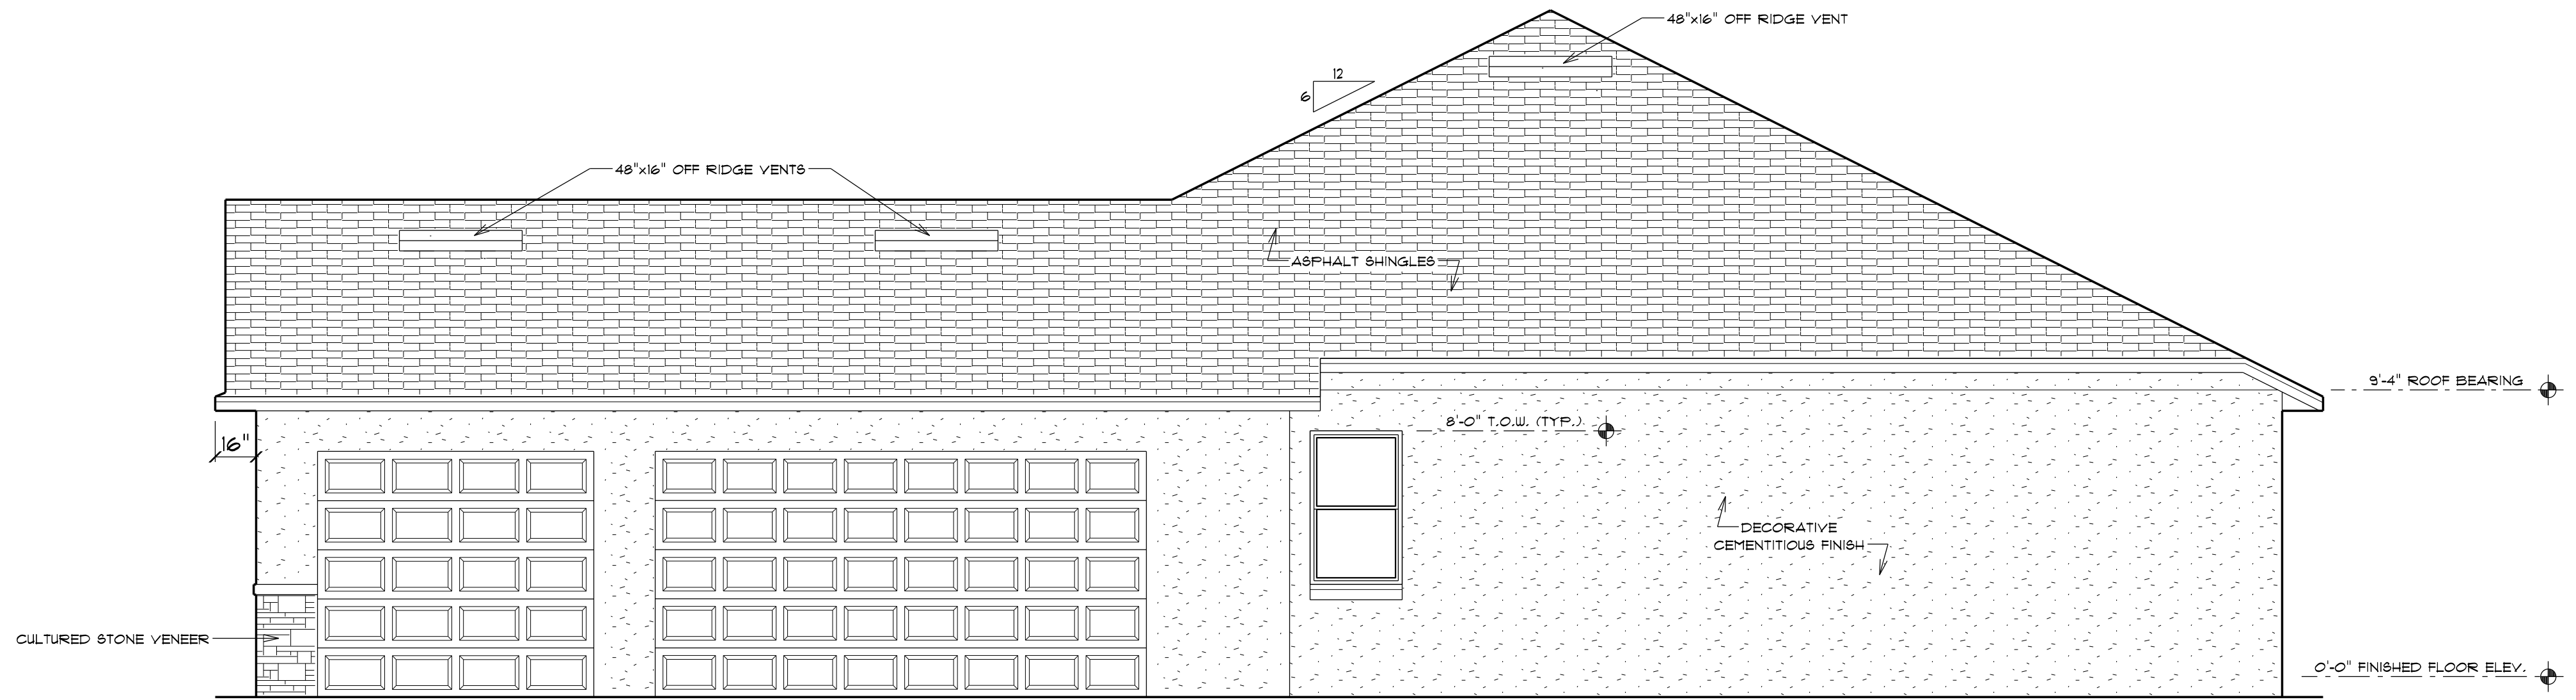


RIGHT ELEVATION

SCALE 1/4" = 1'-0"

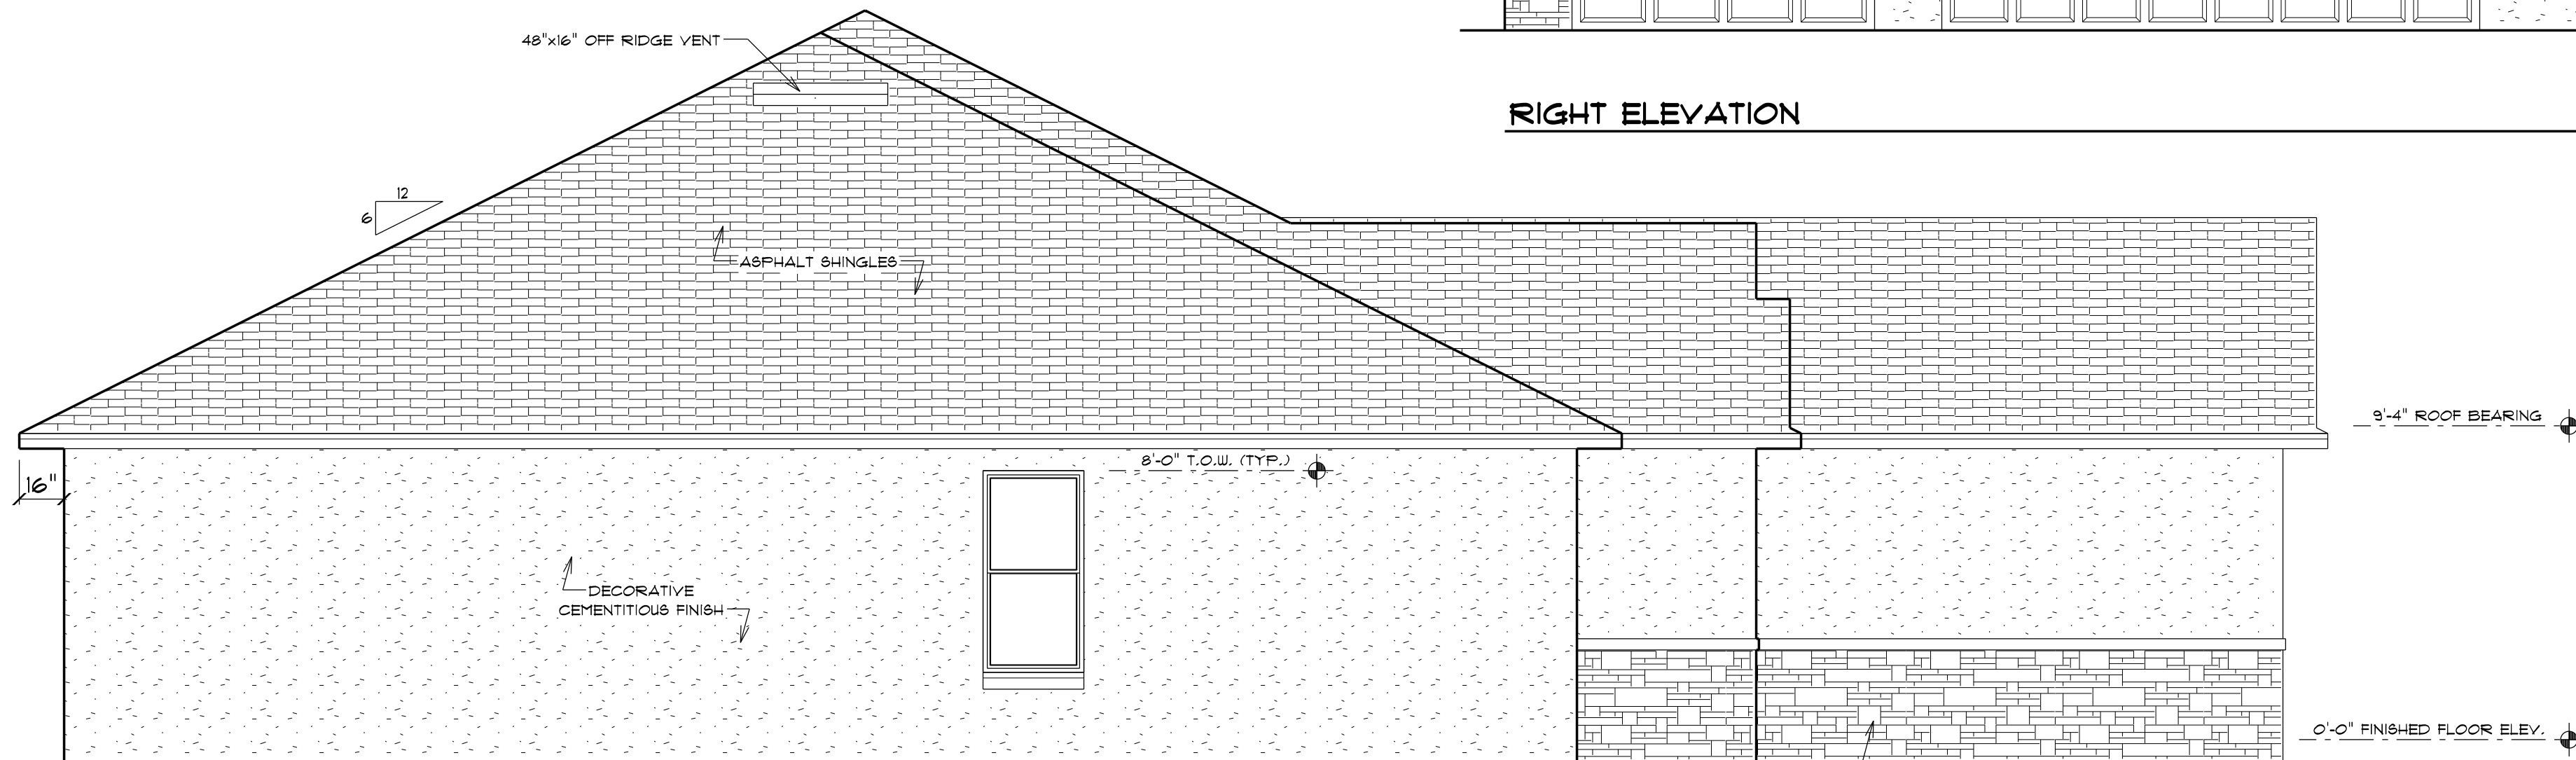

LEFT ELEVATION

SCALE 1/4" = 1'-0"

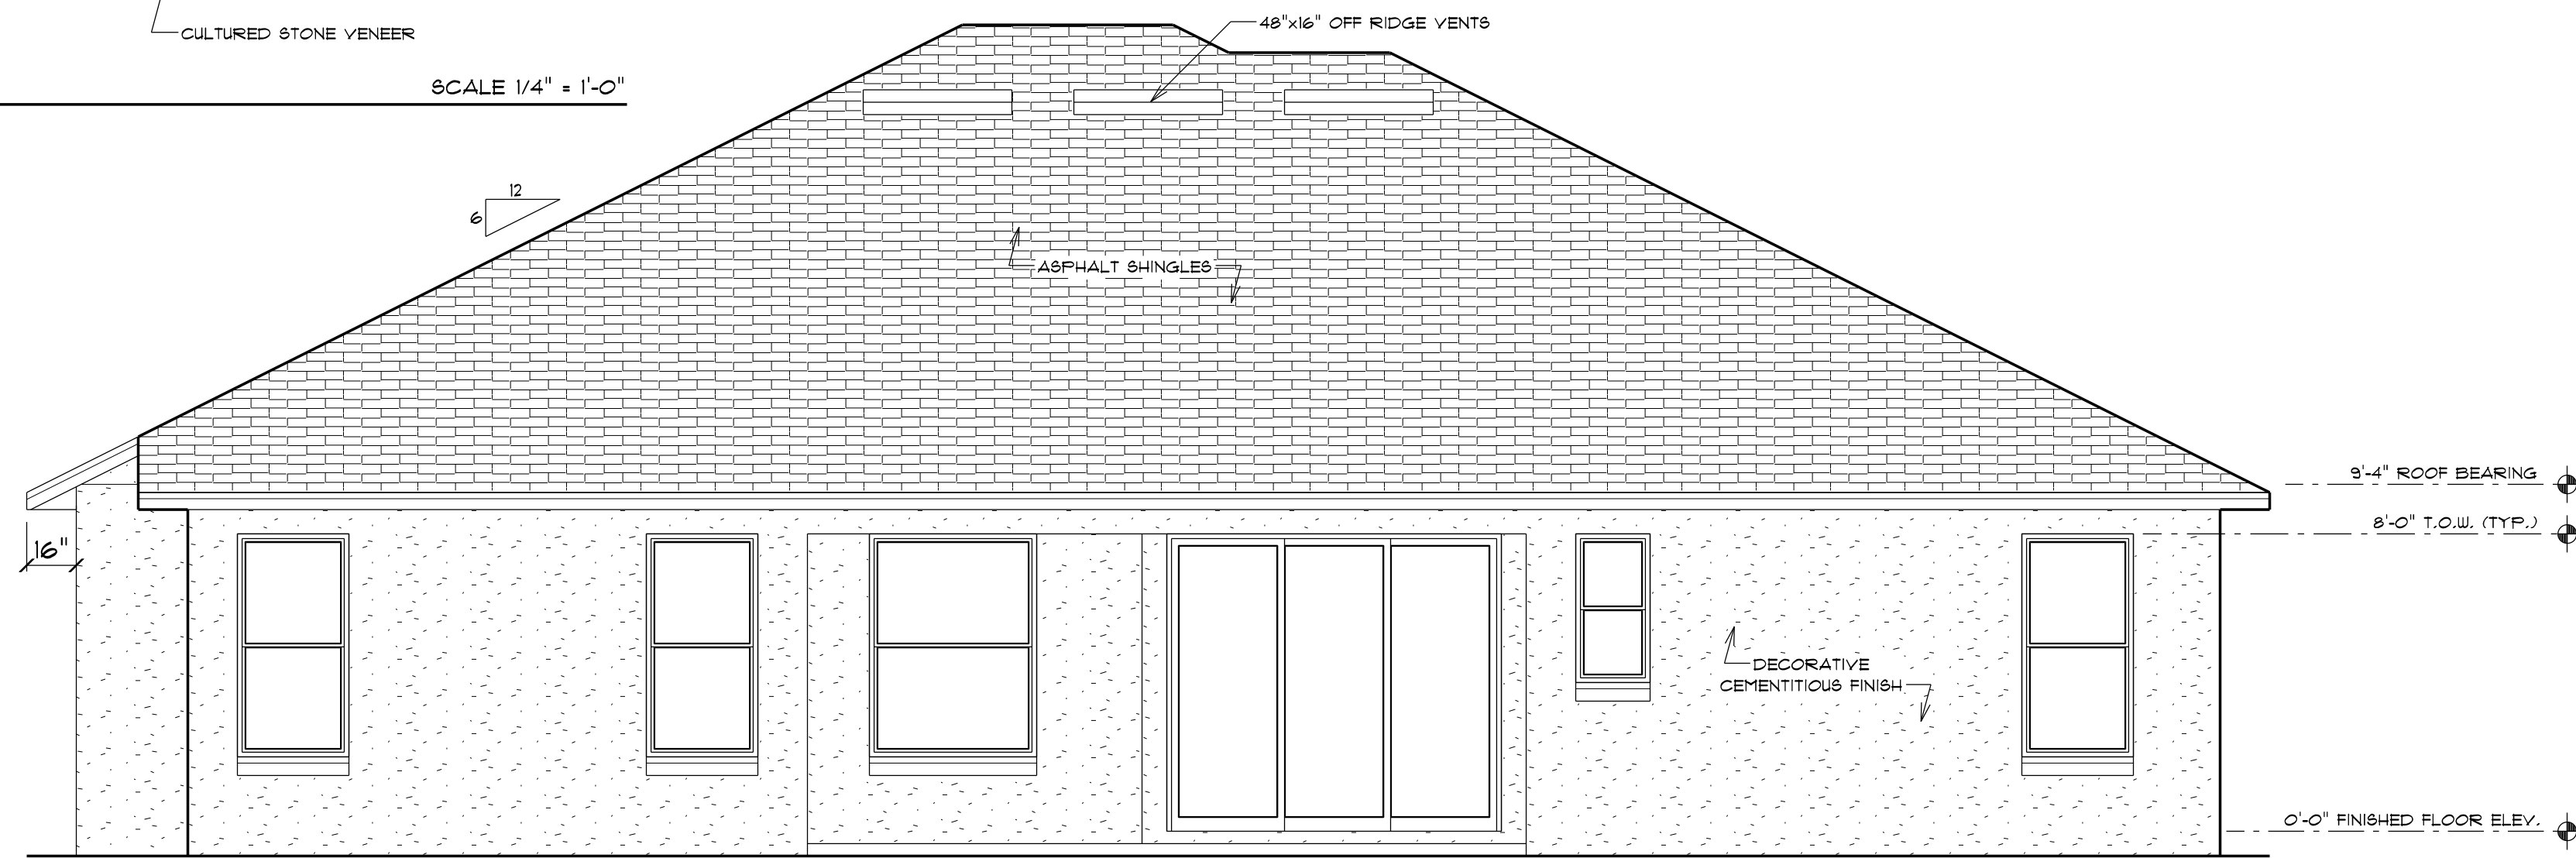


REAR ELEVATION

SCALE 1/4" = 1'-0"



FRONT ELEVATION

SCALE 1/4" = 1'-0"

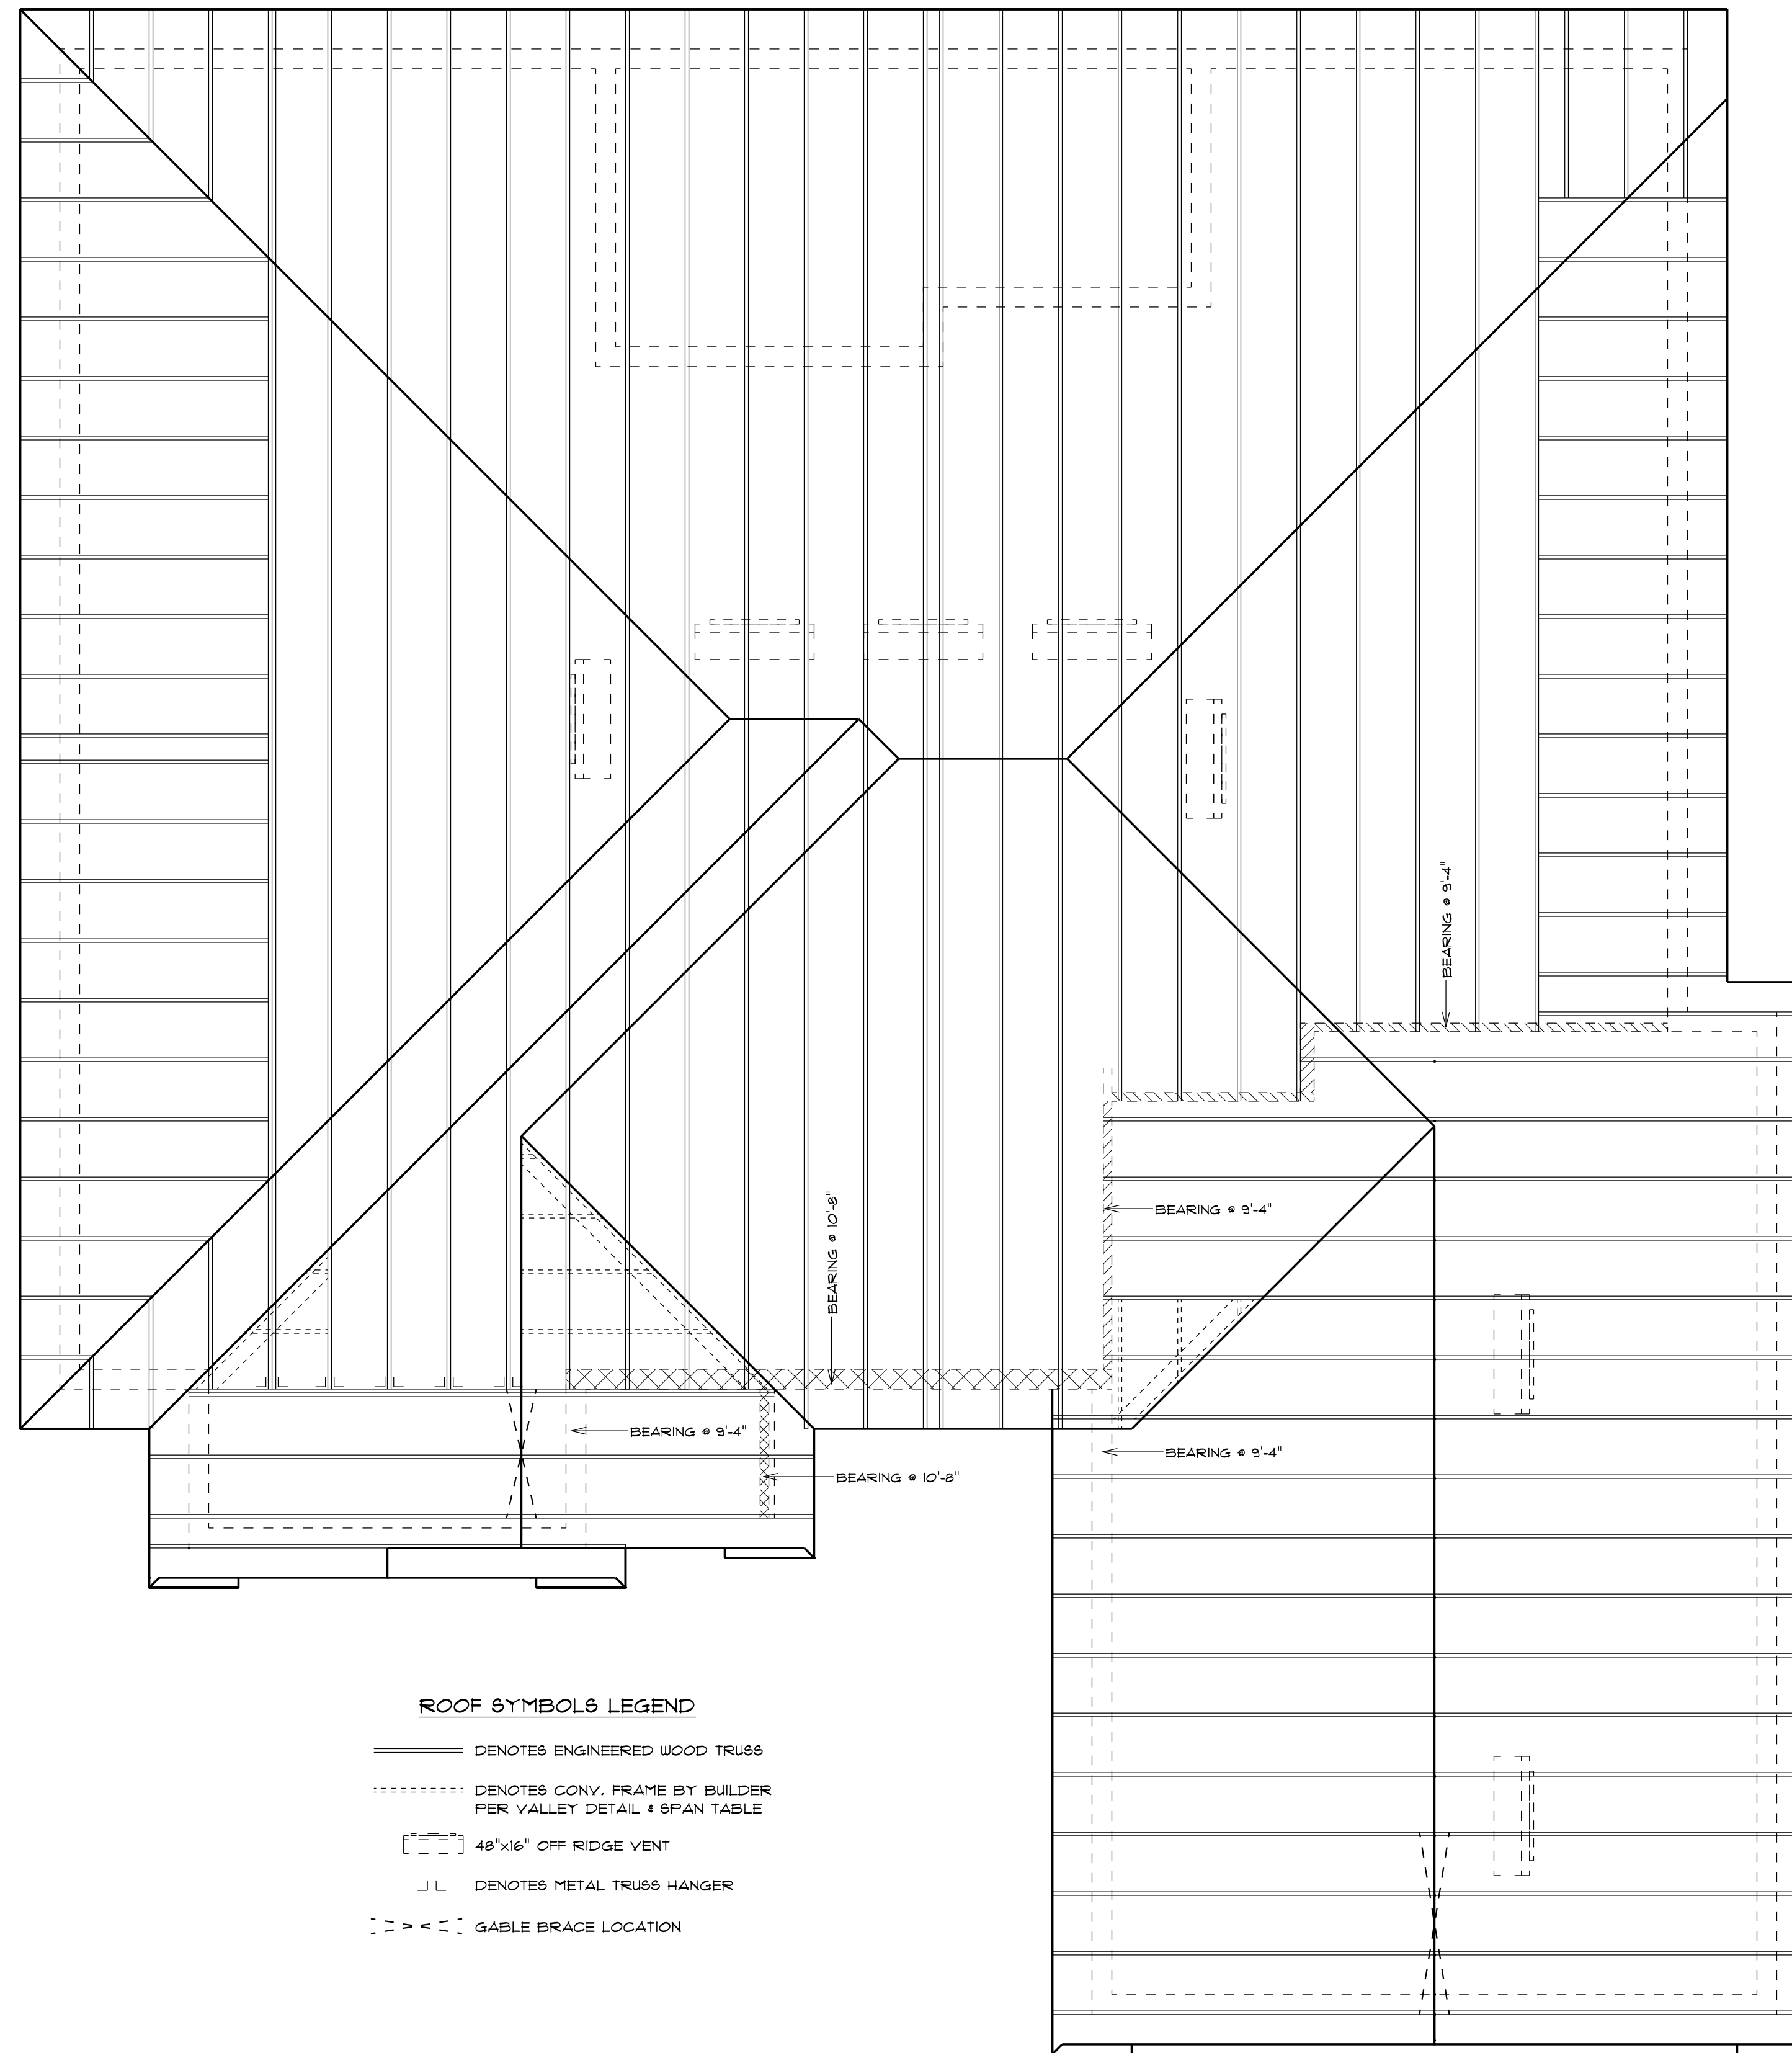

PROPOSED ROOF PLAN/TRUSS LAYOUT

SCALE 1/4" = 1'-0"