

DESIGN PHASE

|                   |         |
|-------------------|---------|
| FREELIMINARY PLAN |         |
| BID SET PLAN      | 4/24/18 |
| FINAL PLAN        | 9/12/22 |
| REVISION 1        | 9/21/22 |
| REVISION 2        | 1/3/23  |
| REVISION 3        |         |



188 COUNTY ROAD U  
RIVER FALLS WI, 54022  
715-425-1245

G.M.T.Z. LLC  
SOUTH POINTE UNIT "A"

CONTRACTOR/OWNER  
LOT 50 & 59

ARROW BUILDING CENTER OWNS ALL RIGHTS, INCLUDING BUT NOT LIMITED TO, COPYRIGHTS OF THE BLUEPRINTS OR FLOOR PLANS CREATED UNDER THIS AGREEMENT. ARROW BUILDING CENTER LICENSES THE BLUEPRINT OR FLOOR PLAN TO THE CUSTOMER FOR PURPOSES OF CONSTRUCTING THE STRUCTURE DEPICTED IN THE BLUEPRINT OR FLOOR PLAN. THE CUSTOMER SHALL NOT DUPLICATE, DISTRIBUTE TO THE PUBLIC, OR DISPLAY THIS BLUEPRINT OR FLOOR PLAN. THIS BLUEPRINT OR FLOOR PLAN IS NOT A WORK MADE FOR HIRE AS DEFINED UNDER IT U.S.C. SECTION 101.

ALTHOUGH EVERY EFFORT HAS BEEN MADE IN PREPARING THESE PLANS AND CHECKING THEM FOR ACCURACY, CONTRACTOR/HOMESOWNER MUST VERIFY GRADES, FOOTING SIZES, ELEVATIONS, ROUGH OPENINGS, HEADERS AND BEAM SIZES AND ALL OTHER DIMENSIONS AND SPECIES AND BE RESPONSIBLE FOR THE SAME.

SCALE

DRAWN BY


RKB

JOB NUMBER


SHEET NUMBER

A2


SHEET 2 OF 4

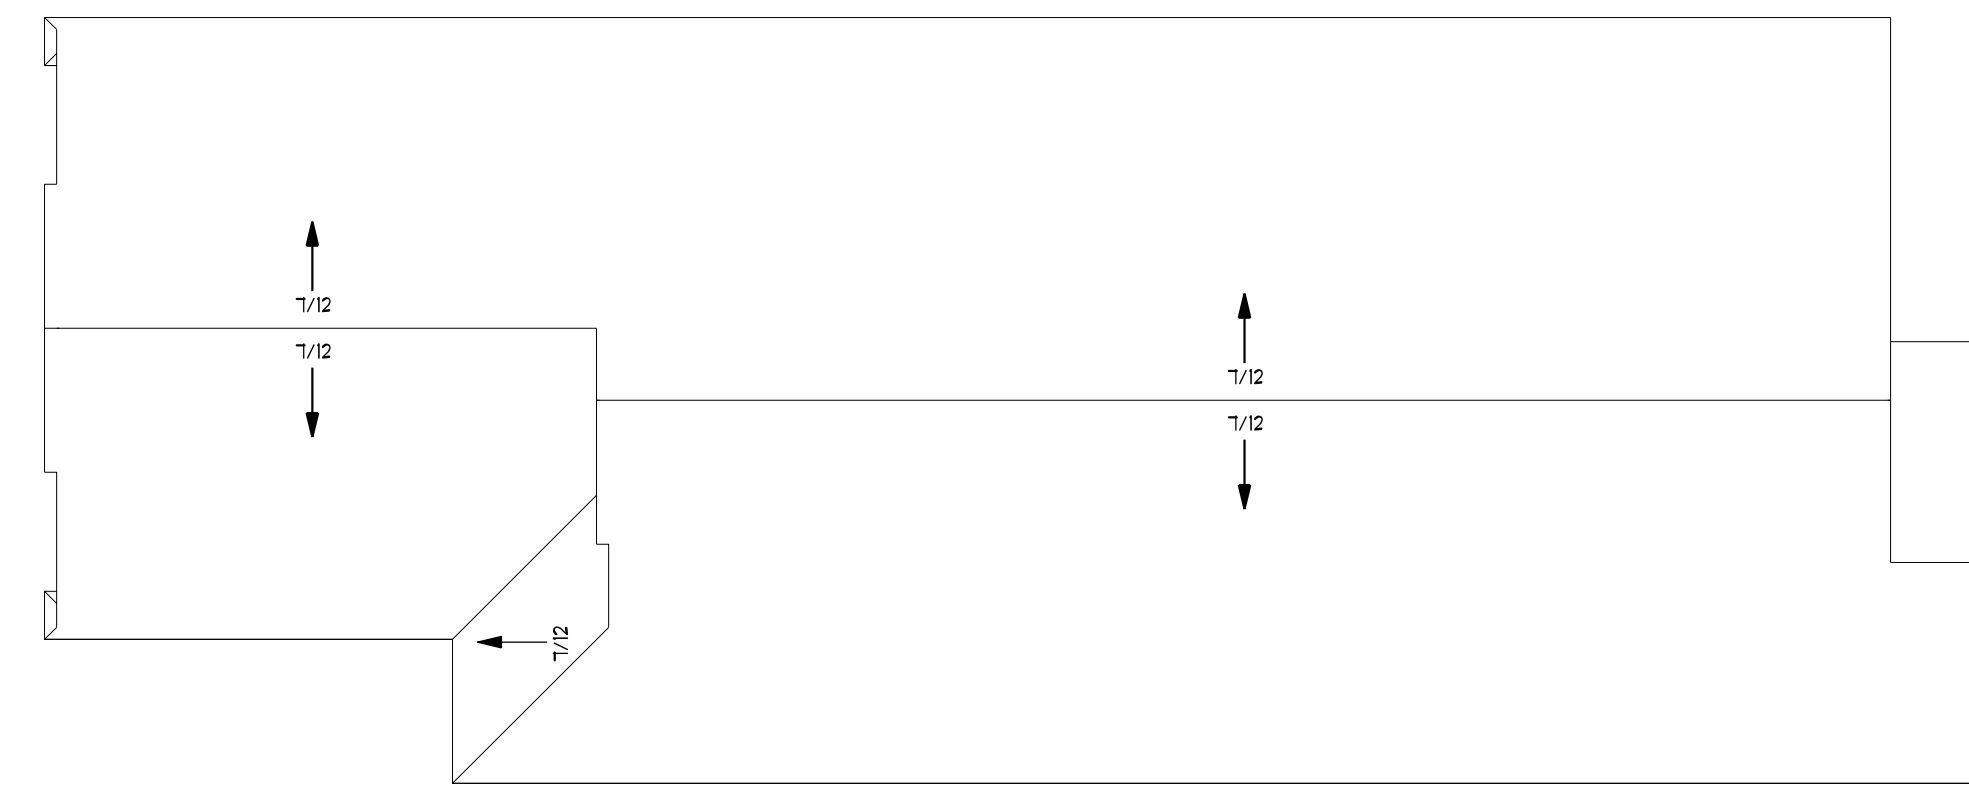

3 Roof Plan  
Scale 1/8" = 1'-0"

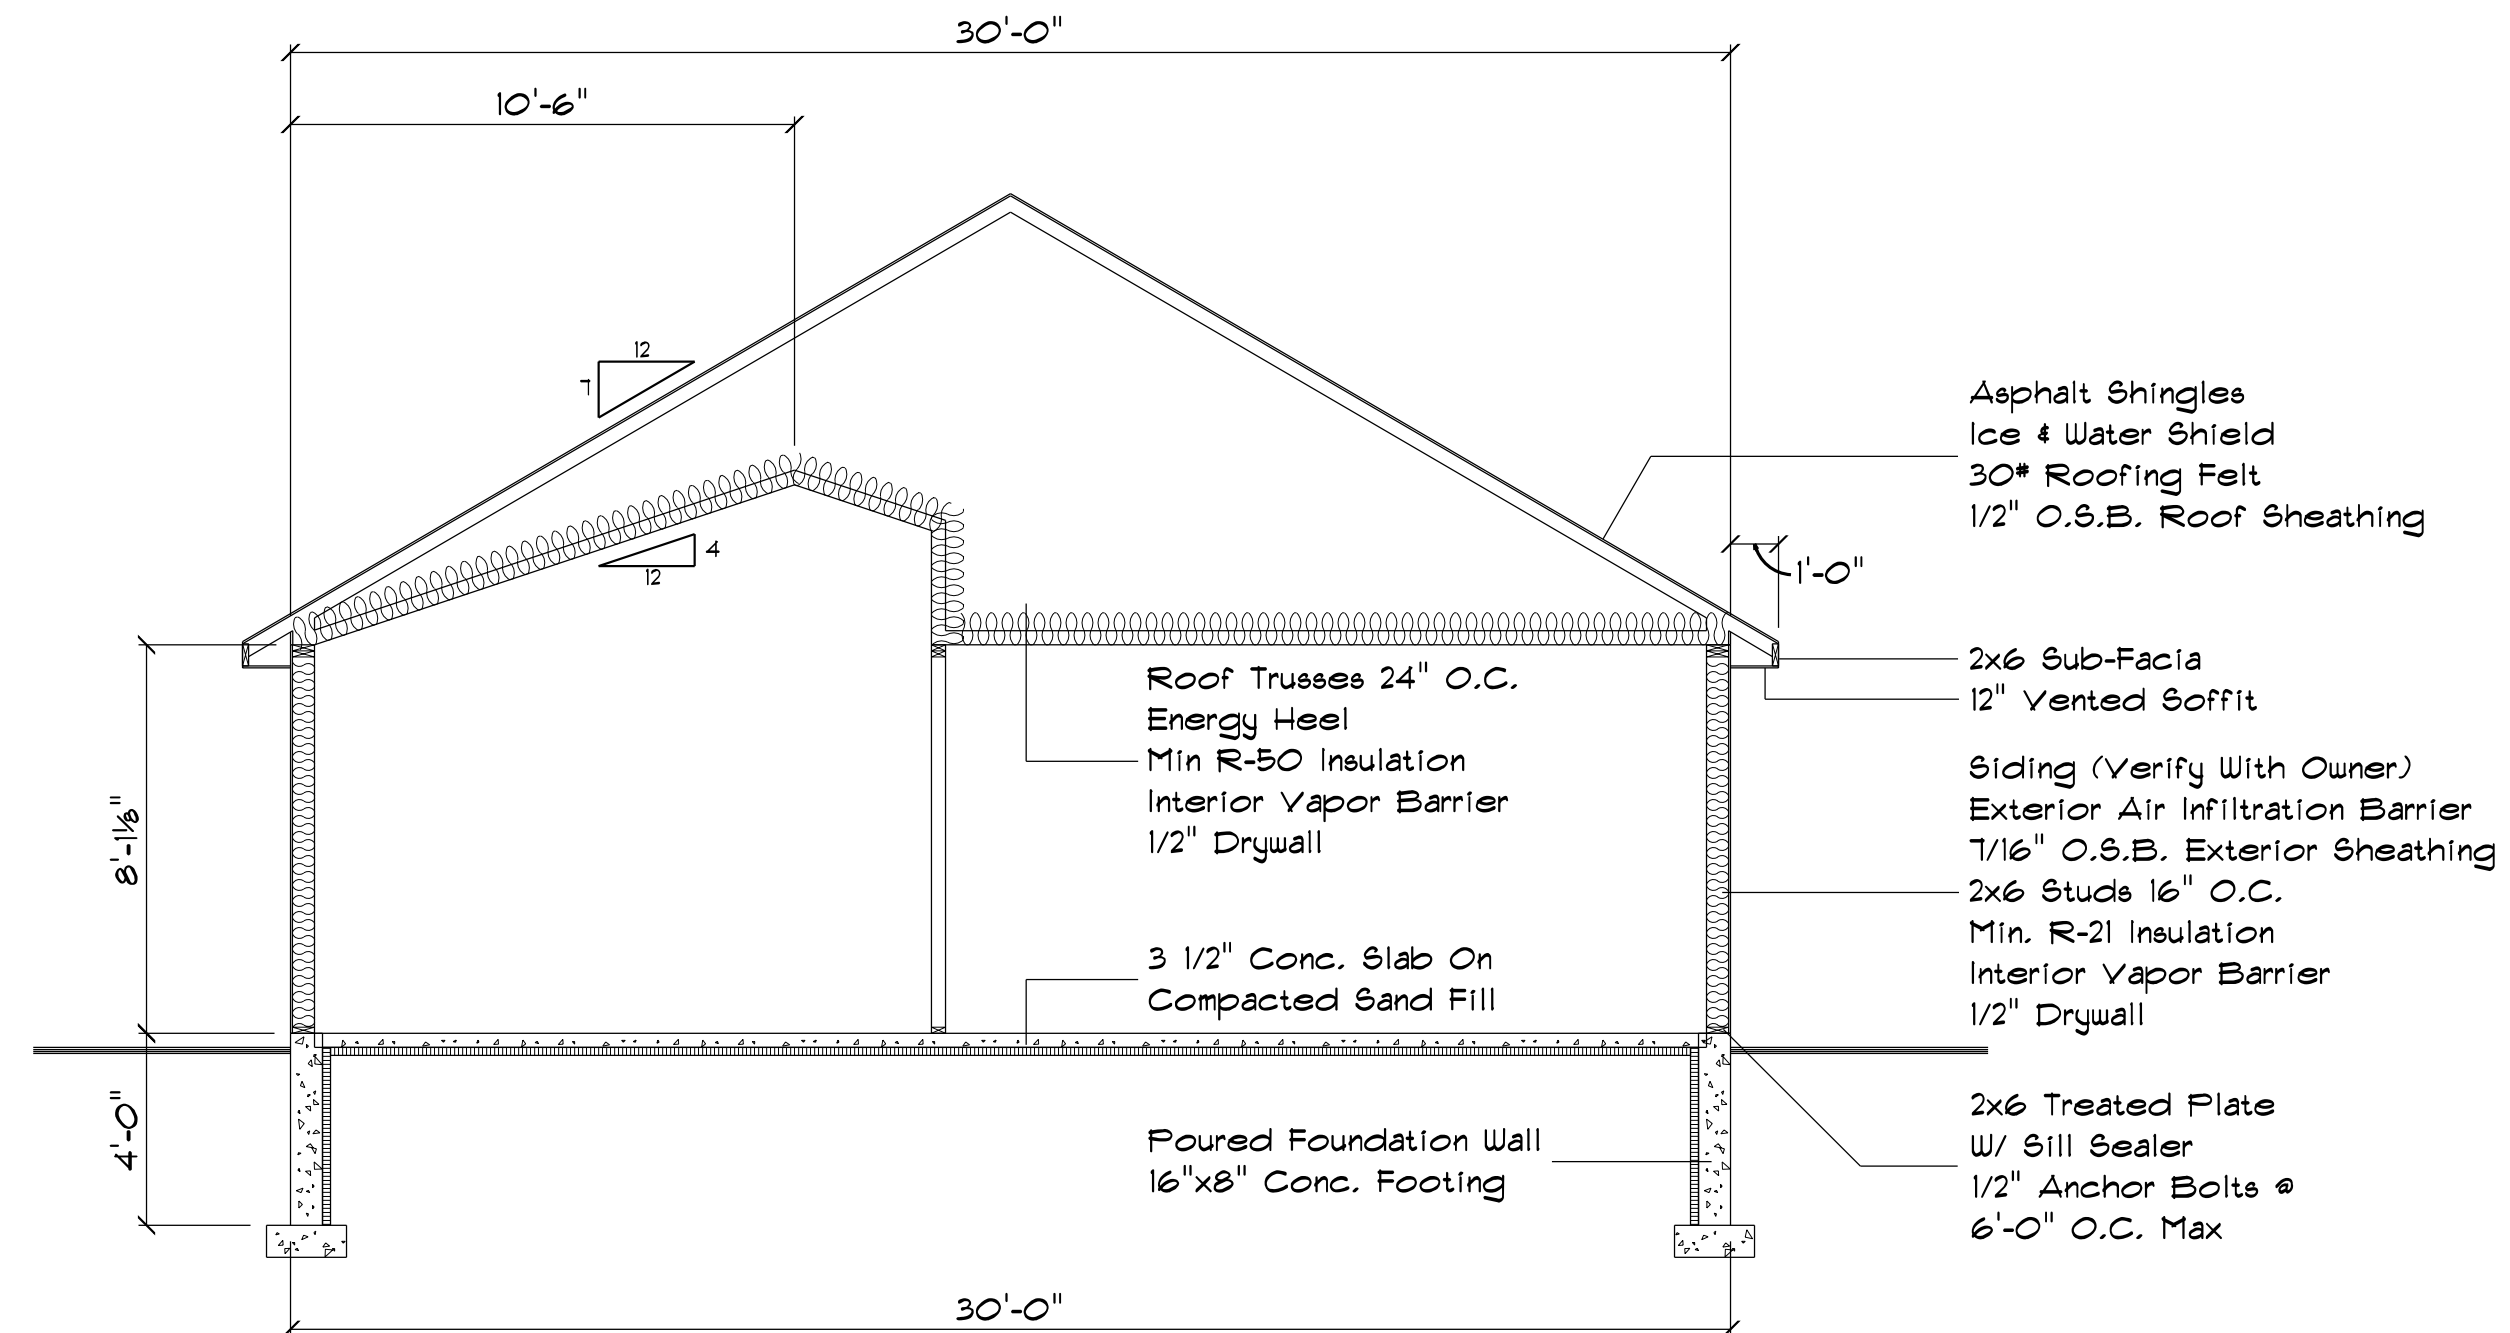

2 Building Section  
Scale 1/4" = 1'-0"

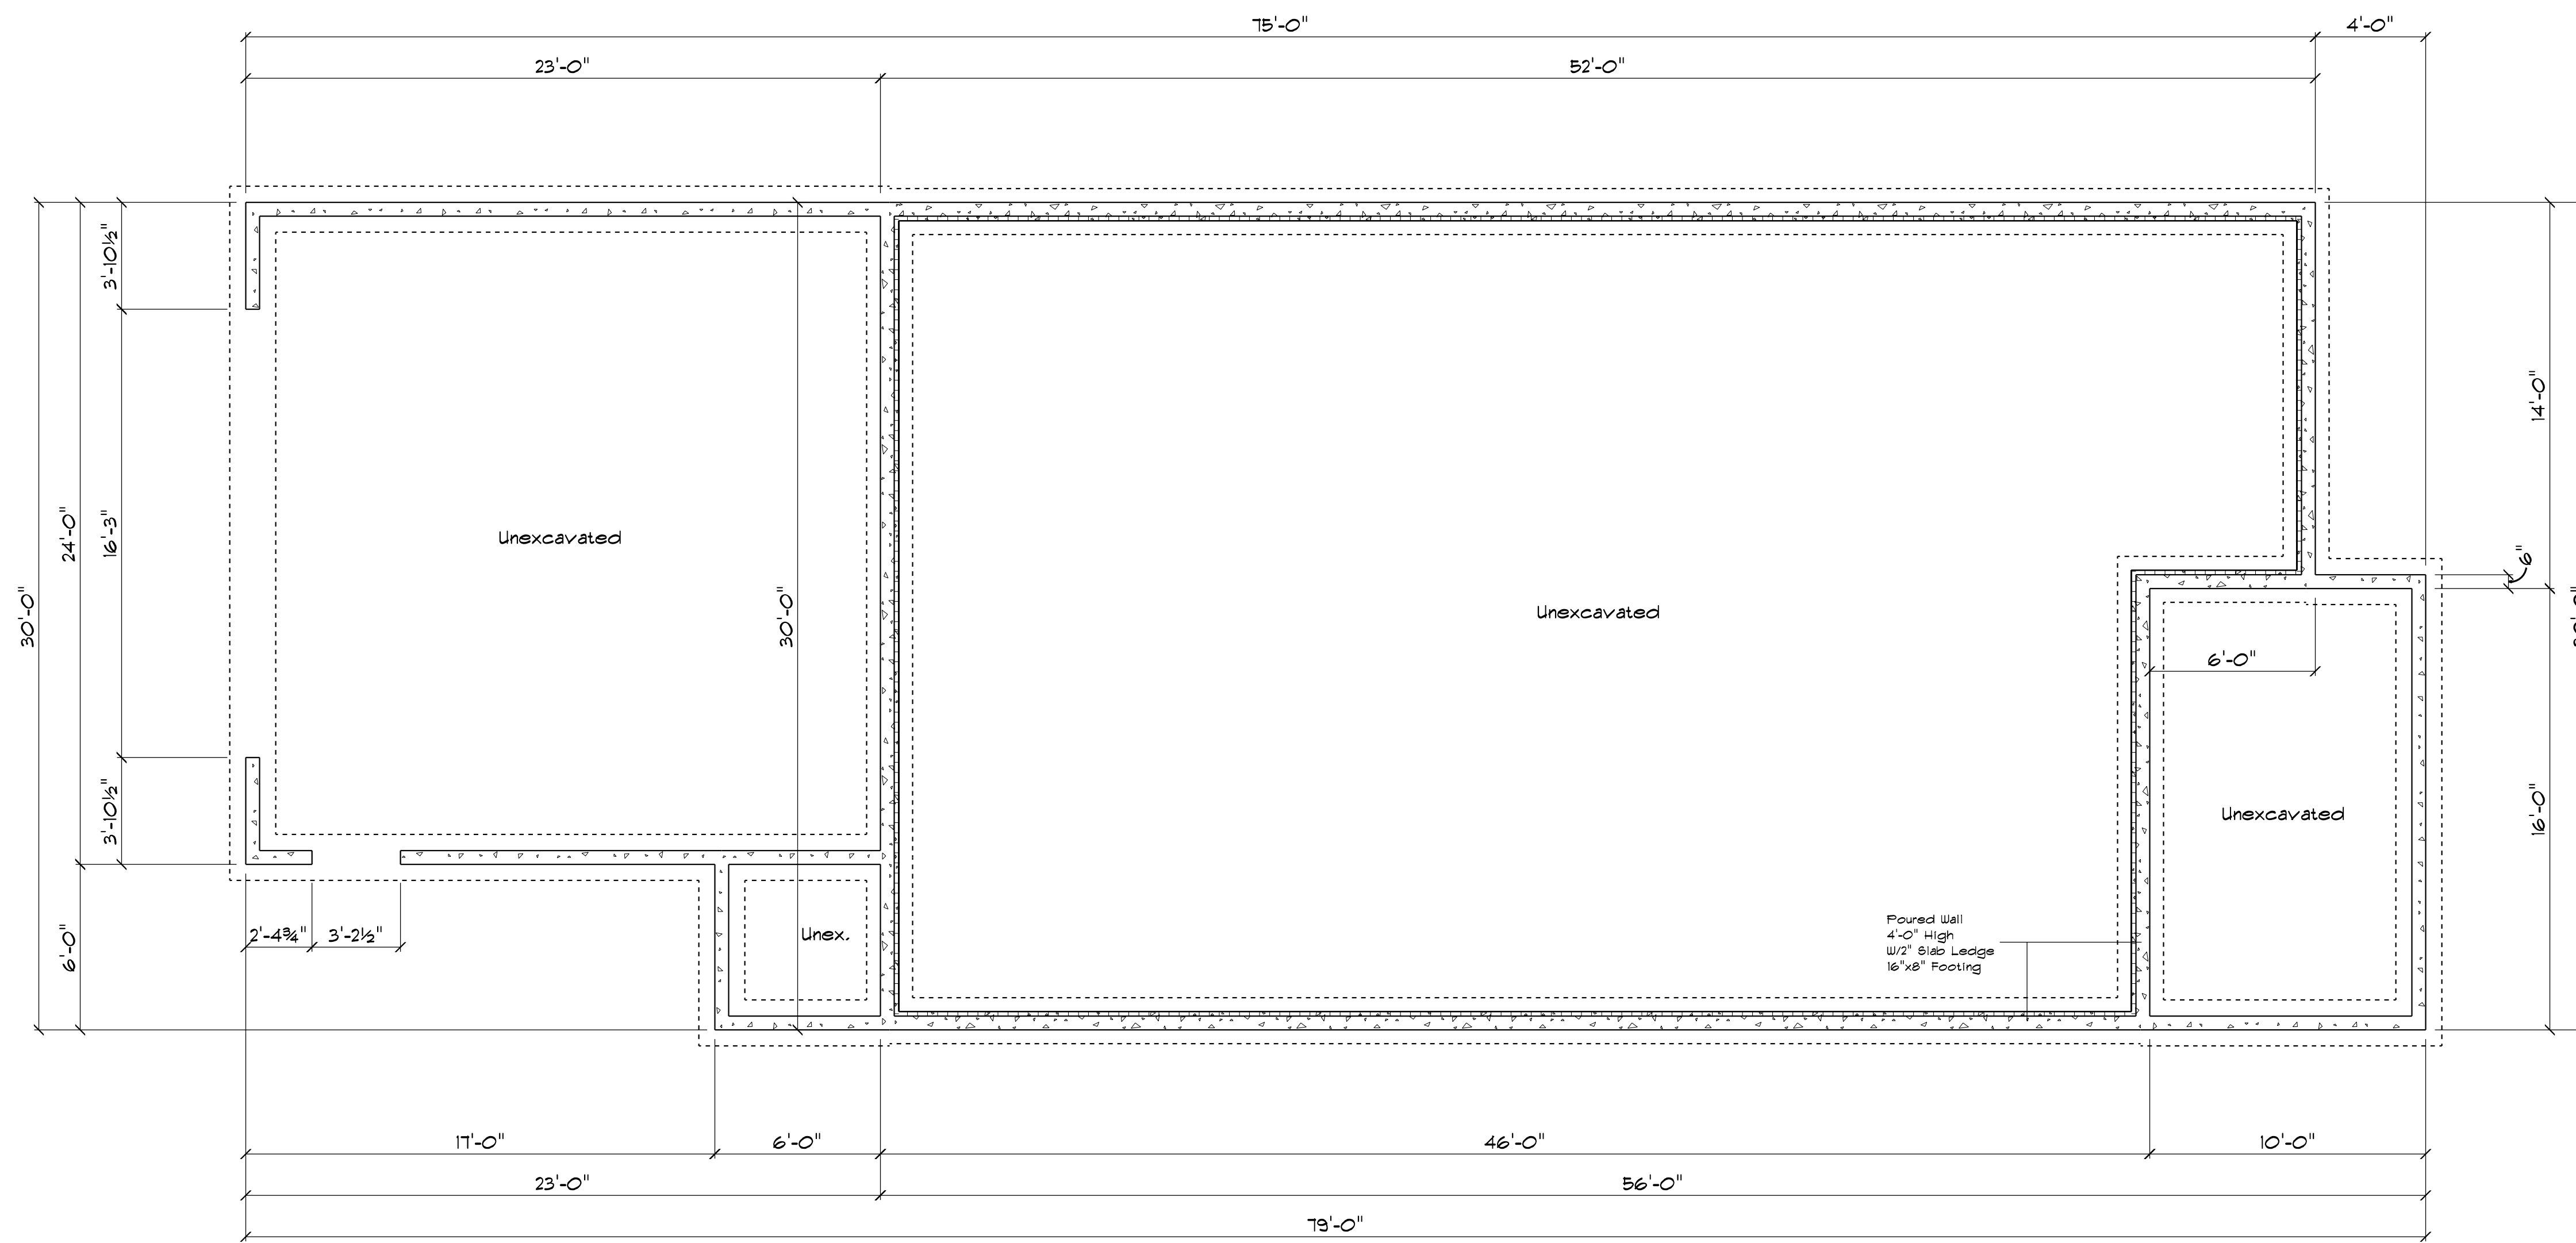

1 Foundation Plan  
Scale 1/4" = 1'-0"