

| |
|------------------|
| DESIGN PHASE |
| PRELIMINARY PLAN |
| BID SET PLAN |
| 6/18/18 |
| FINAL PLAN |
| 12/6/22 |
| REVISION 1 |
| REVISION 2 |
| REVISION 3 |



G.M.T.Z. LLC
SOUTH POINTE UNIT "E"


CONTRACTOR/OWNER
LOT 49

ARROW BUILDING CENTER OWNS ALL RIGHTS INCLUDING BUT NOT LIMITED TO, COPYRIGHTS OF THE BLUEPRINTS OR FLOOR PLANS CREATED UNDER THIS AGREEMENT. ARROW BUILDING CENTER LICENSES THE BLUEPRINT OR FLOOR PLAN TO THE CUSTOMER FOR PURPOSES OF CONSTRUCTING THE STRUCTURE DEPICTED IN THE BLUEPRINT OR FLOOR PLAN. THE CUSTOMER SHALL NOT DUPLICATE, DISTRIBUTE TO THE PUBLIC, OR DISPLAY THIS BLUEPRINT OR FLOOR PLAN. THIS BLUEPRINT OR FLOOR PLAN IS NOT A WORK MADE FOR HIRE AS DEFINED UNDER 11 U.S.C. SECTION 101.


ALTHOUGH EVERY EFFORT HAS BEEN MADE IN PREPARING THESE PLANS AND CHECKING THEM FOR ACCURACY, CONTRACTOR/HOMEOWNER MUST VERIFY GRADES, FOOTING SIZES, ELEVATIONS, ROUGH OPENINGS, HEADER AND BEAM SIZES AND ALL OTHER DIMENSIONS AND SPECS AND BE RESPONSIBLE FOR THE SAME.

SCALE
DRAWN BY
RKB
JOB NUMBER


SHEET NUMBER
A2
SHEET 2 OF 3

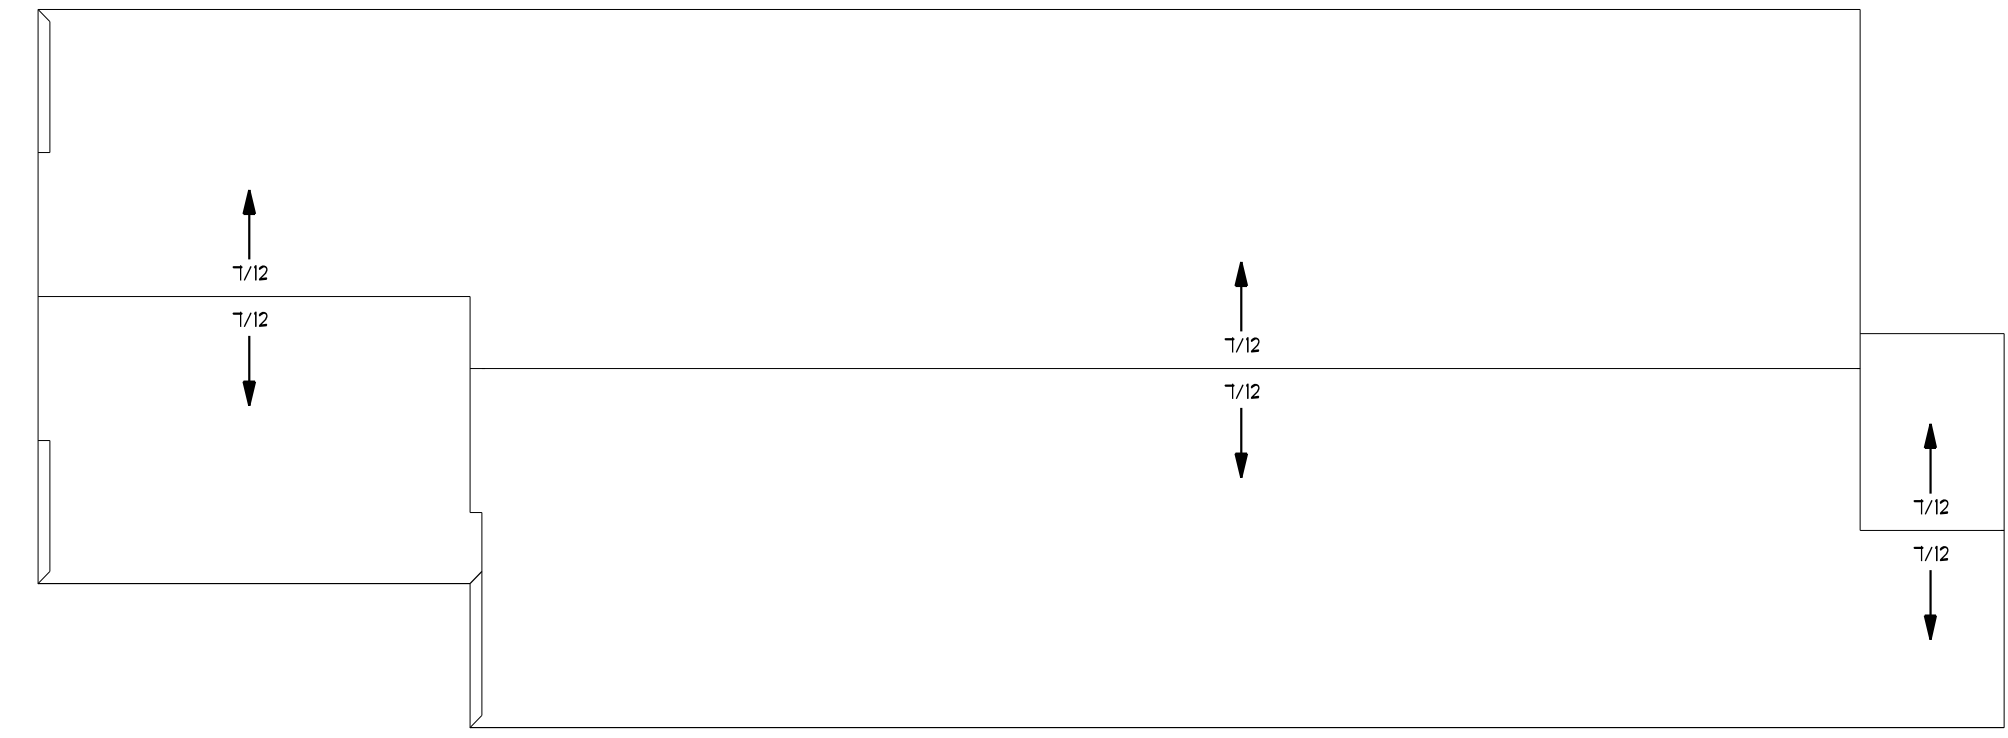

3 Roof Plan
Scale 1/8" = 1'-0"

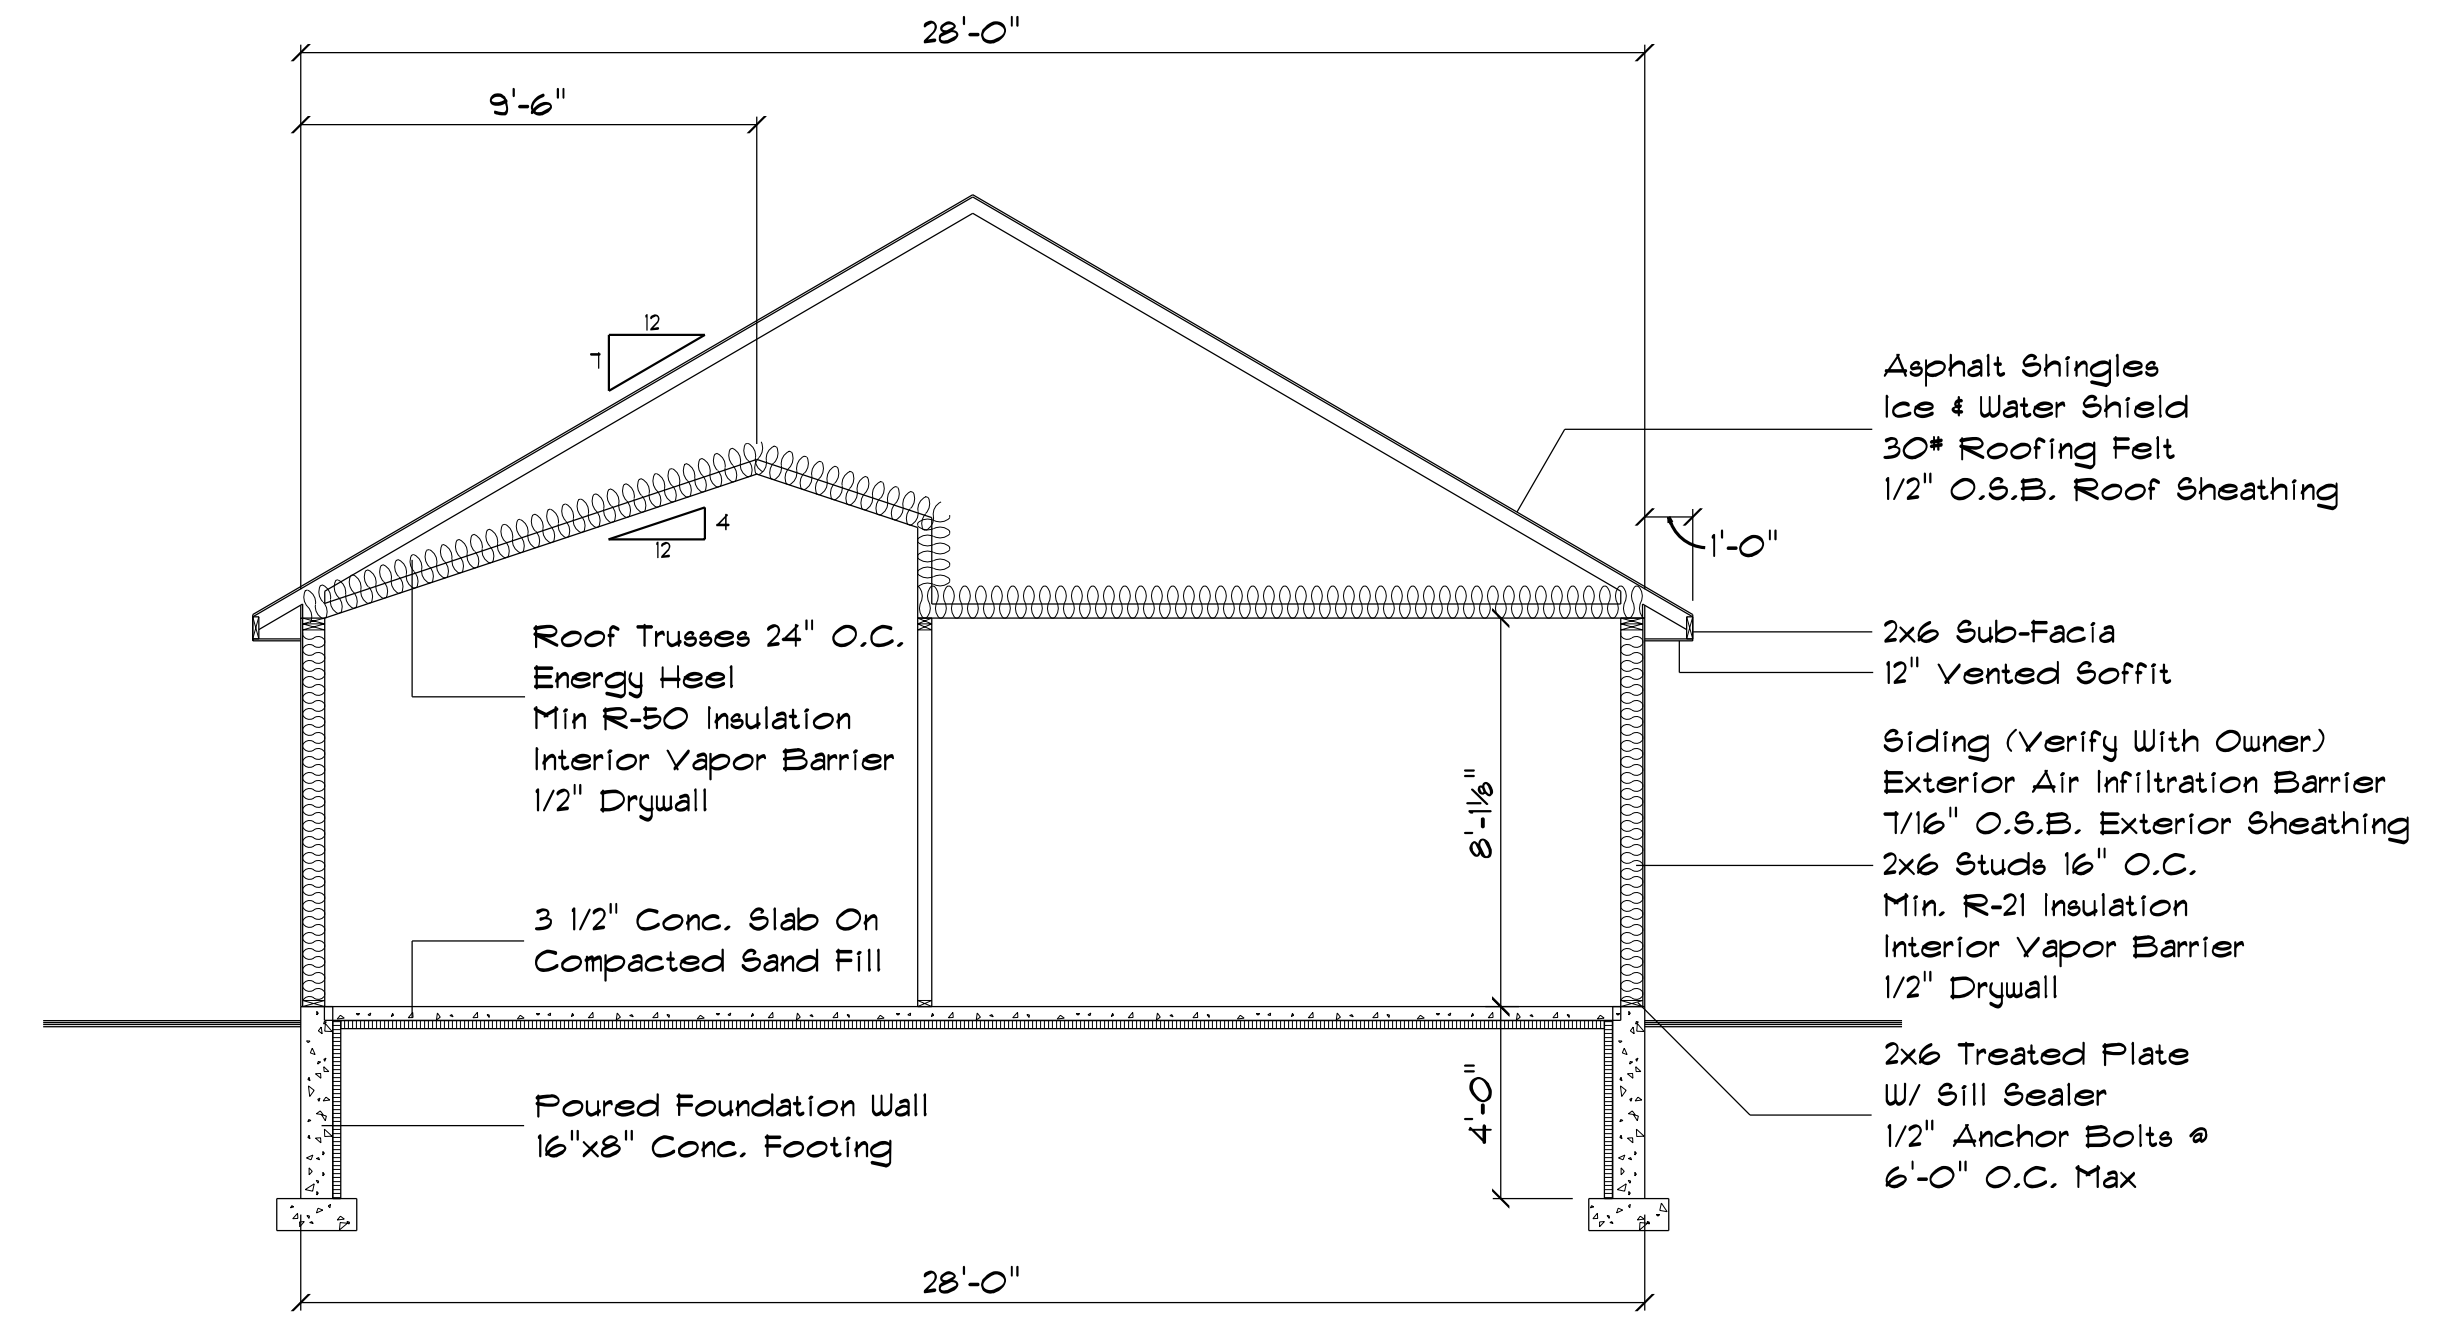

2 Building Section
Scale 1/4" = 1'-0"

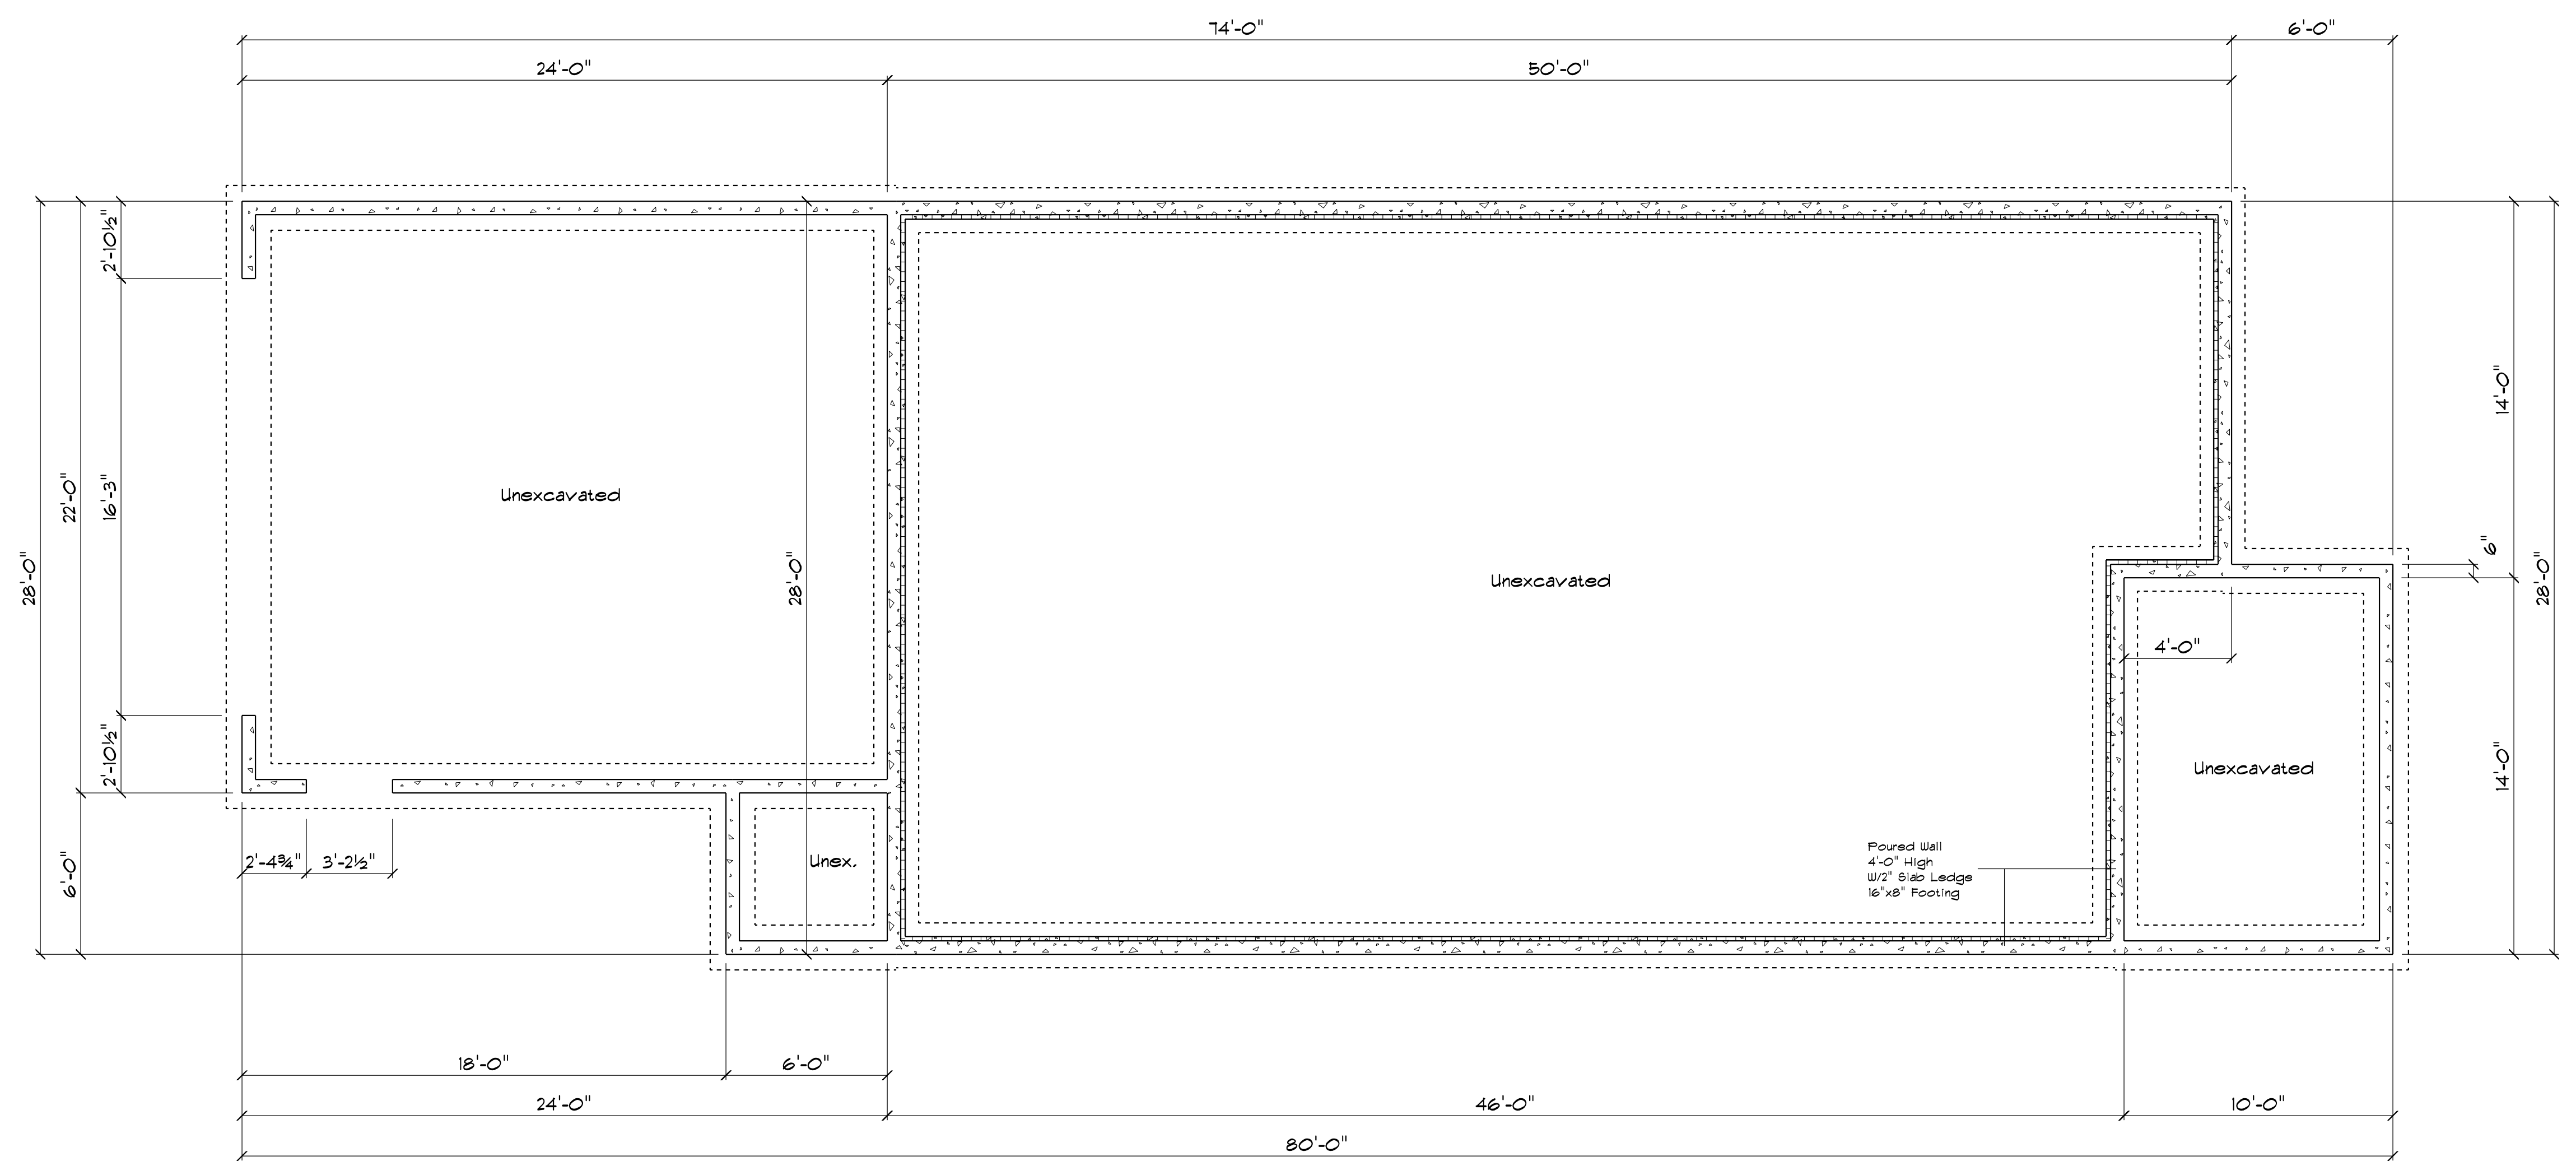

1 Foundation Plan
Scale 1/4" = 1'-0"