

**TYPICAL WALL SECTION**



**FRONT ELEVATION**

NOTE: BASEMENT WALLS ARE TO BE DETERMINED ON THE ENGINEERED FOUNDATION PLAN.

1/4"=1'-0"



**REAR ELEVATION**

1/4"=1'-0"

Plan #

**MOUNT MAROON  
MASTER PLAN**

FRONT RANGE CAD  
SERVICES, LLC.  
1011 42ND STREET  
EVANS, COLORADO  
(970)302-2056

FRONT & REAR  
ELEVATIONS OPT. 2  
TYP. WALL SECTION

Date:

08/03/17

Scale:

AS NOTED

Page #

1

Plan #

**MOUNT MAROON  
MASTER PLAN**

**FRONT RANGE CAD  
SERVICES, LLC.**  
1011 42ND STREET  
EVANS, COLORADO  
(970)302-2056

**LEFT & RIGHT  
ELEVATIONS OPT. 2**

Date:

08/03/17

Scale:

AS NOTED


Page #

2



**LEFT ELEVATION**

1/4"=1'-0"

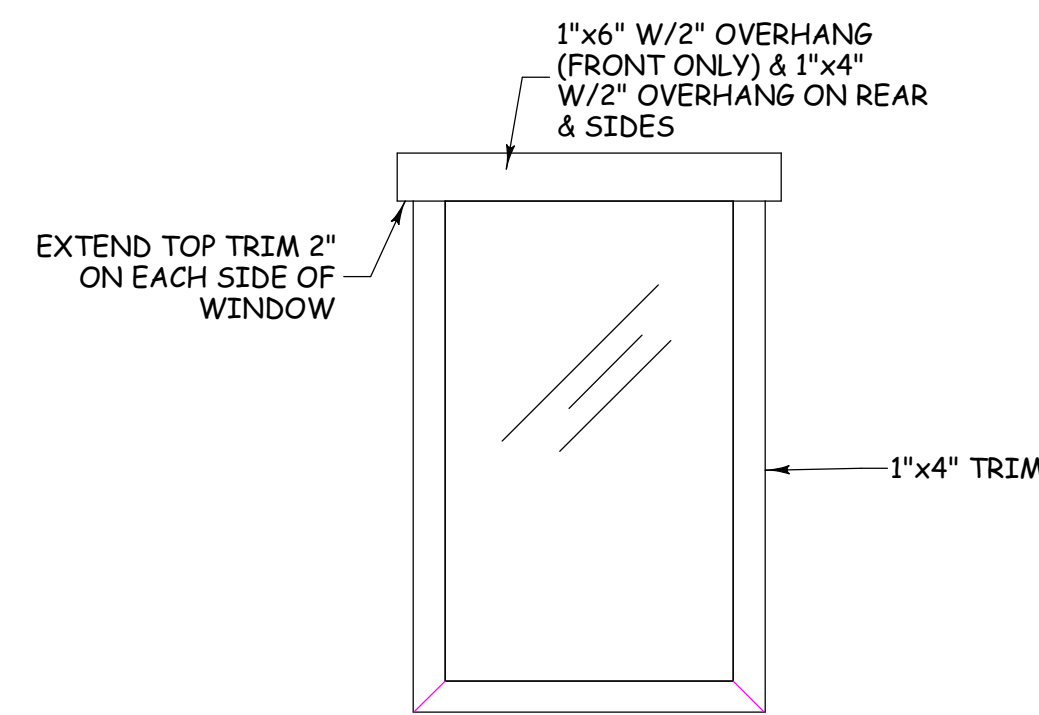


**TYPICAL EXTERIOR  
WINDOW TRIM DETAIL**




**RIGHT ELEVATION**

1/4"=1'-0"

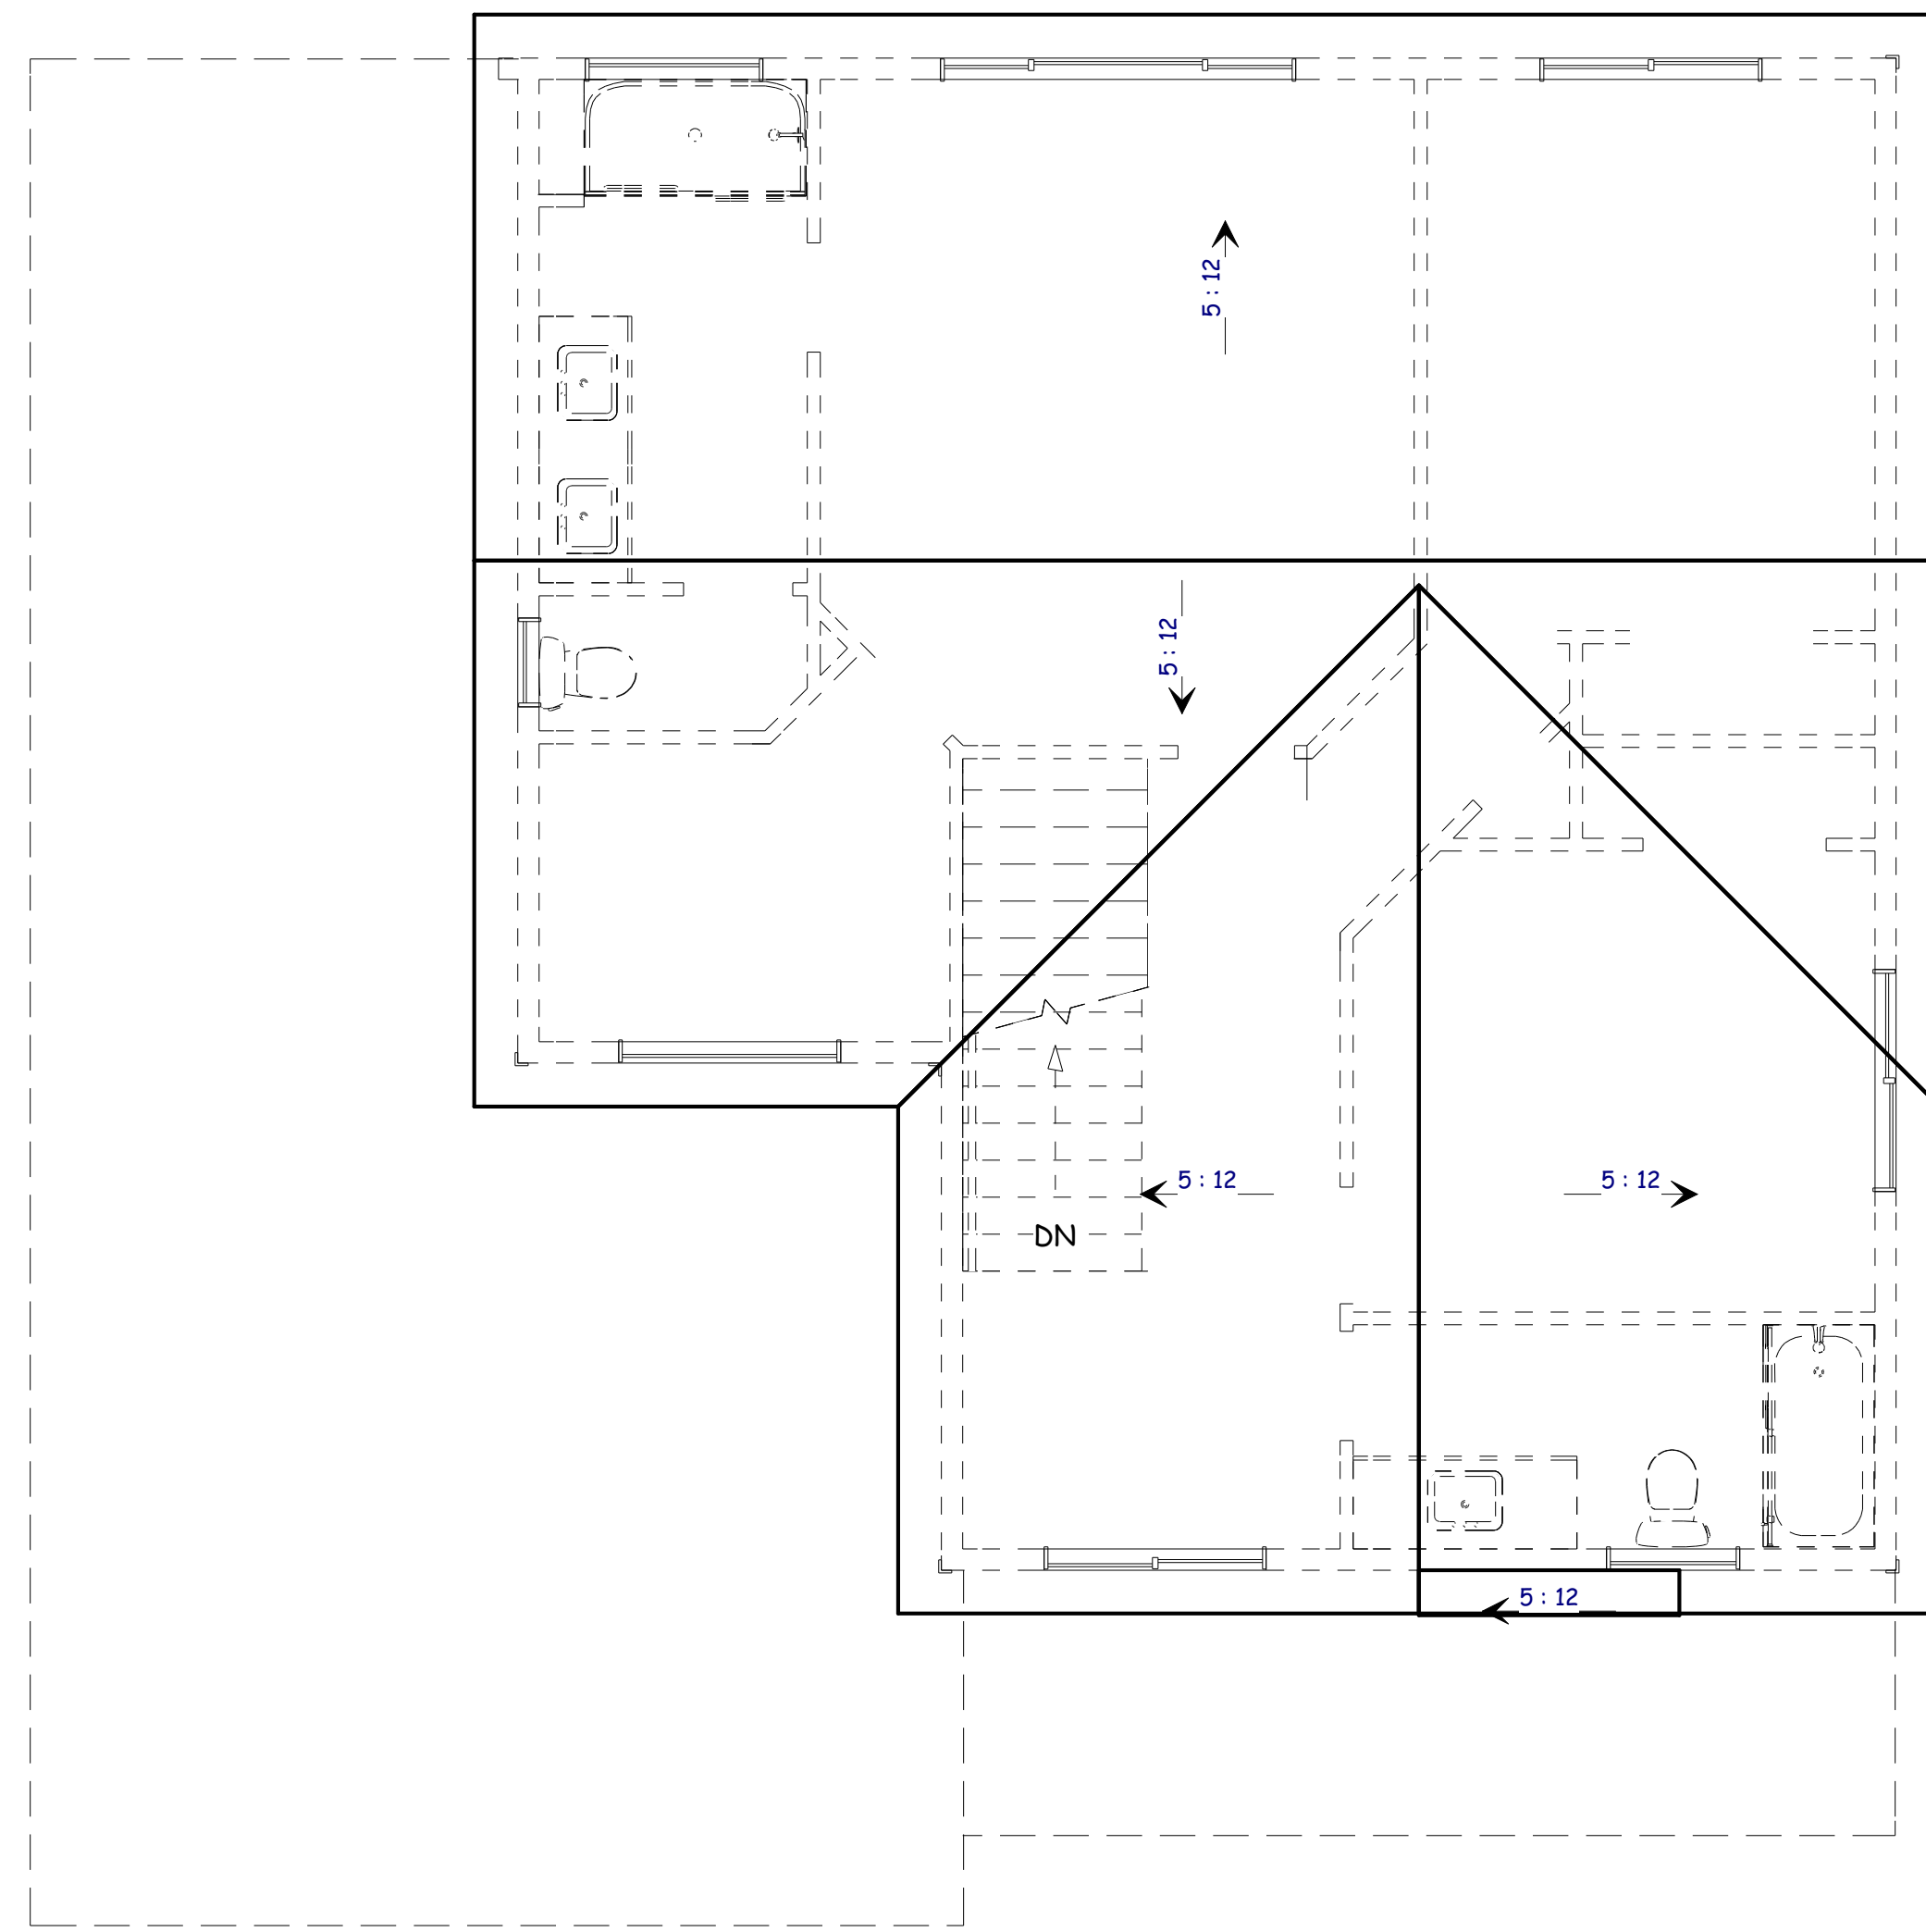

**HIGH ROOF PLAN**  
1/4"=1'-0"

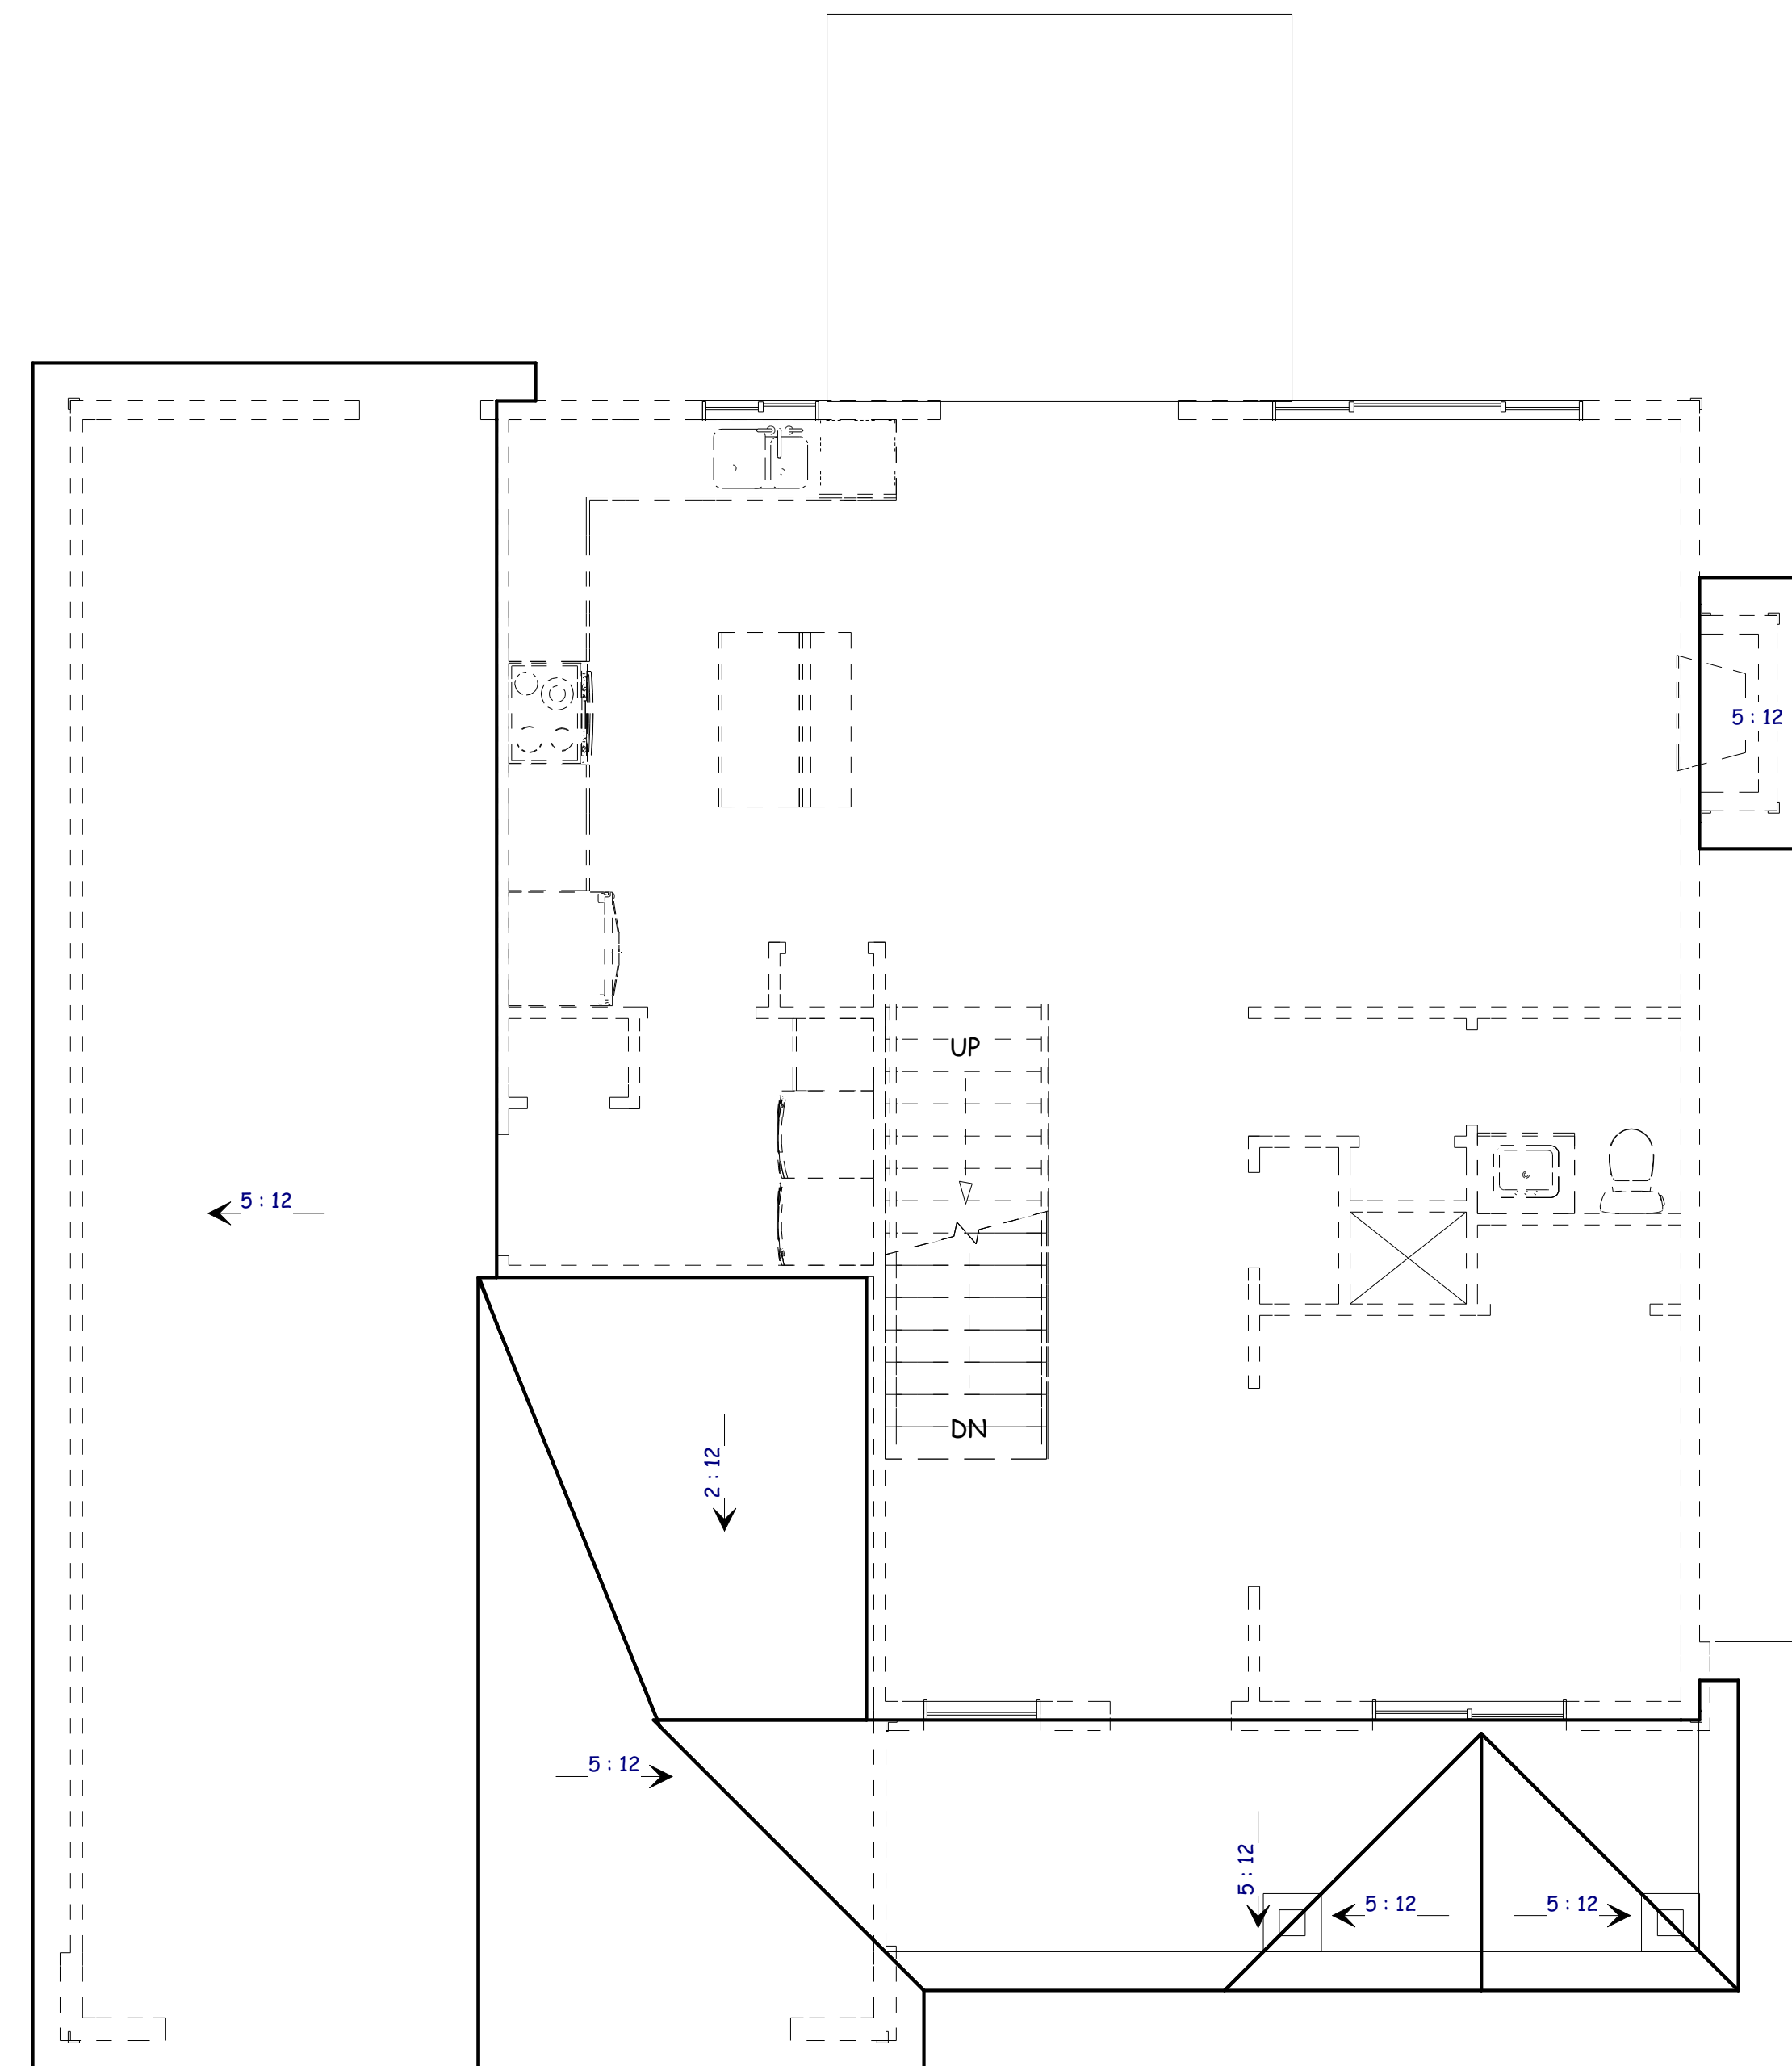

**LOW ROOF PLAN**  
1/4"=1'-0"

Plan #

**MOUNT MAROON  
MASTER PLAN**

**FRONT RANGE CAD  
SERVICES, LLC.**  
1011 42ND STREET  
EVANS, COLORADO  
(970)302-2056

**ROOF PLAN  
OPT. 2**

Date:

08/03/17

Scale:

1/4" = 1'-0"

Page #

5