

FIRST FLOOR PLAN

1/8" = 1'-0"

FLOOR AREA: UNITS - 8,275 SQ. FT.

CORRIDOR - 1,859 SQ. FT.


LEGEND

--- 1 HR RATED WALL

No.	Description	Date
A	CUSTOMER COMMENTS	9/29/17

T L P ARCHITECTS

1101 KERMIT DRIVE, SUITE 504
 NASHVILLE, TENNESSEE 37217
 PHONE (615) 399-5275 FAX (615) 399-5285

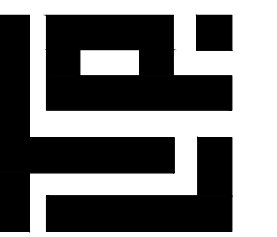

BRIDAL SUITES HOTEL

931, 941, 943 MAIN STREET
 NASHVILLE, TN 37206


Drawn by	JWP
Checked by	CDS
Date	12/21/2016
Issue Date	12/21/2016
Scale	1/8" = 1'-0"
Project Number	2016-09

A101



No.	Description	Date
A	CUSTOMER COMMENTS	9/29/17

T L P ARCHITECTS
 1101 KERMIT DRIVE, SUITE 504
 NASHVILLE, TENNESSEE 37217
 PHONE (615) 399-5275 FAX (615) 399-5285

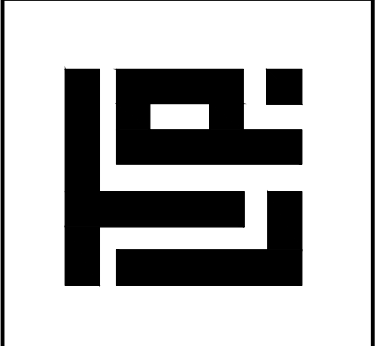


BRIDAL SUITES HOTEL
 931, 941, 943 MAIN STREET
 NASHVILLE, TN 37206

Drawn by	JWP
Checked by	CDS
Date	12/21/2016
Issue Date	12/21/2016
Scale	1/8" = 1'-0"
Project Number	2016-09

A102

9/27/2017

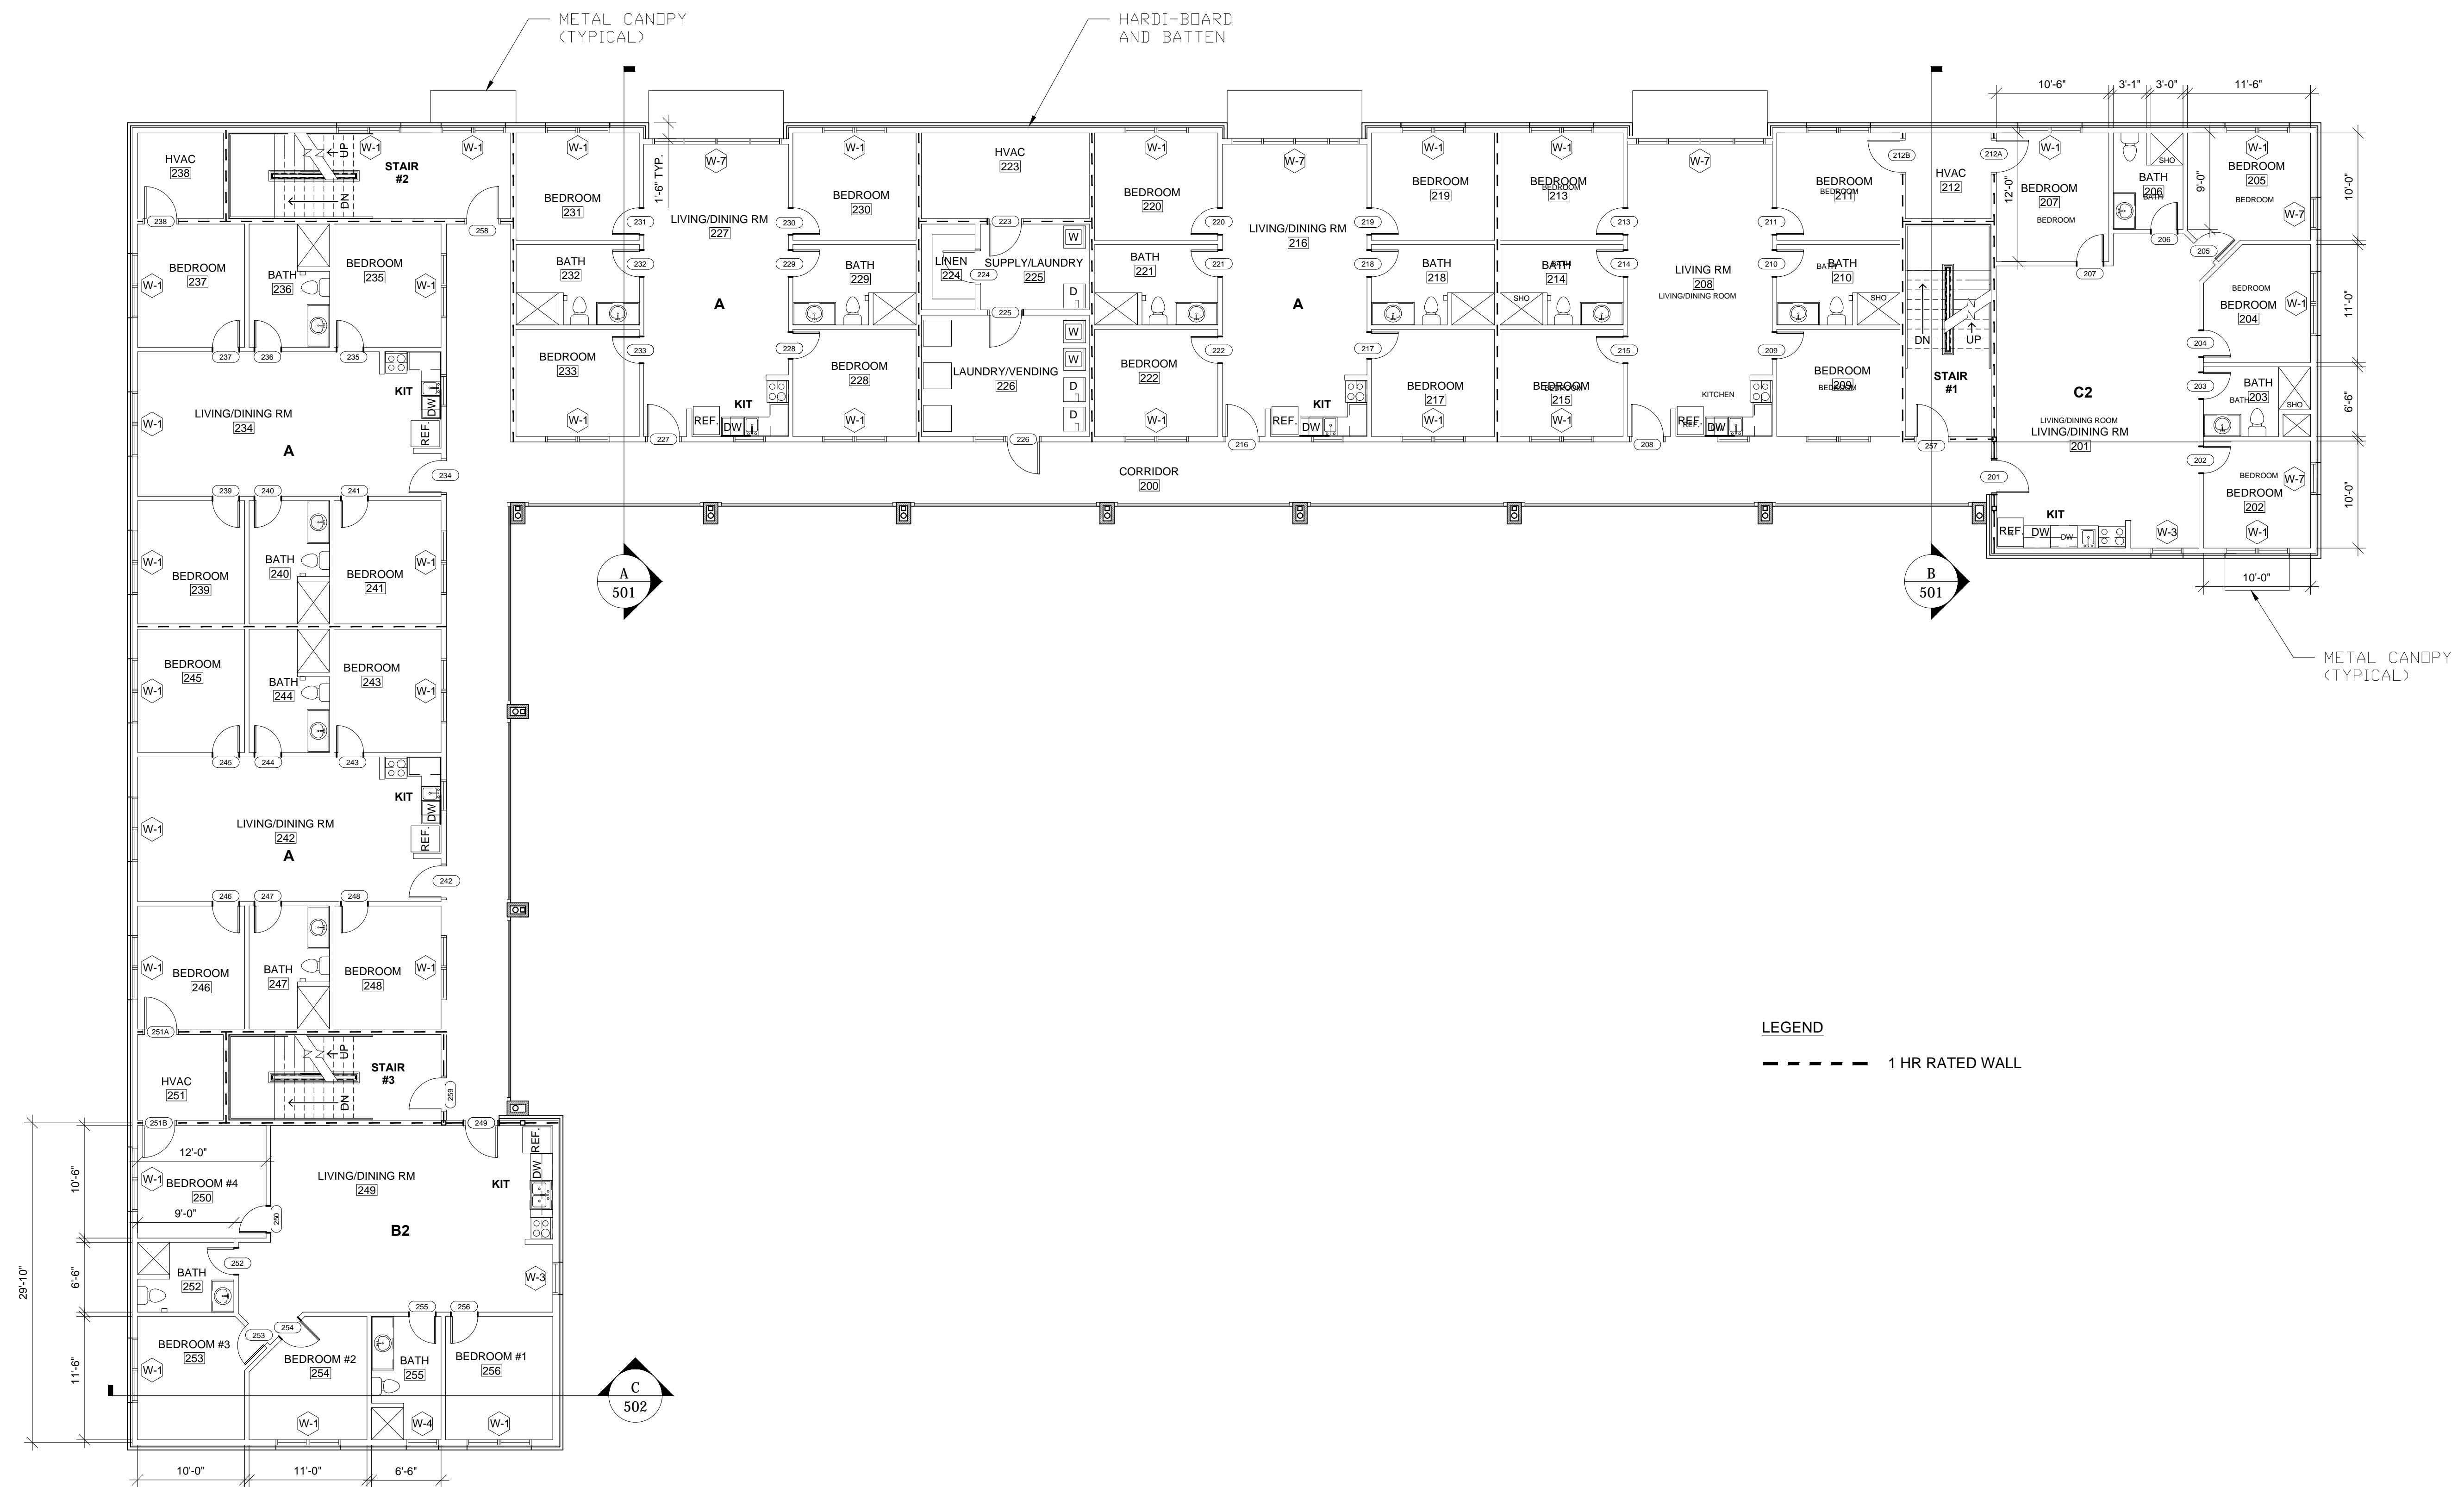


SECOND FLOOR PLAN

FLOOR AREA: UNITS - 8,275 SQ. FT.


CORRIDOR - 1,859 SQ. FT.

1/8" = 1'-0"

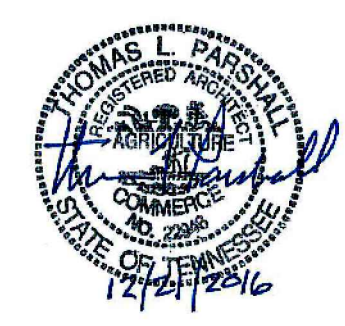

No.	Description	Date
A	CUSTOMER COMMENTS	9/29/17

T L P ARCHITECTS
 1101 KERMIT DRIVE, SUITE 504
 NASHVILLE, TENNESSEE 37217
 PHONE (615) 399-5275 FAX (615) 399-5285

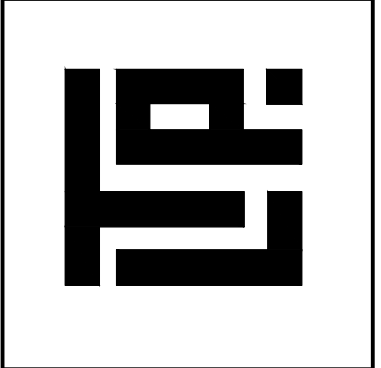


BRIDAL SUITES HOTEL
 931, 941, 943 MAIN STREET
 NASHVILLE, TN 37206

Drawn by	JWP
Checked by	CDS
Date	12/21/2016
Issue Date	12/21/2016
Scale	1/8" = 1'-0"
Project Number	2016-09

A103

9/27/2017

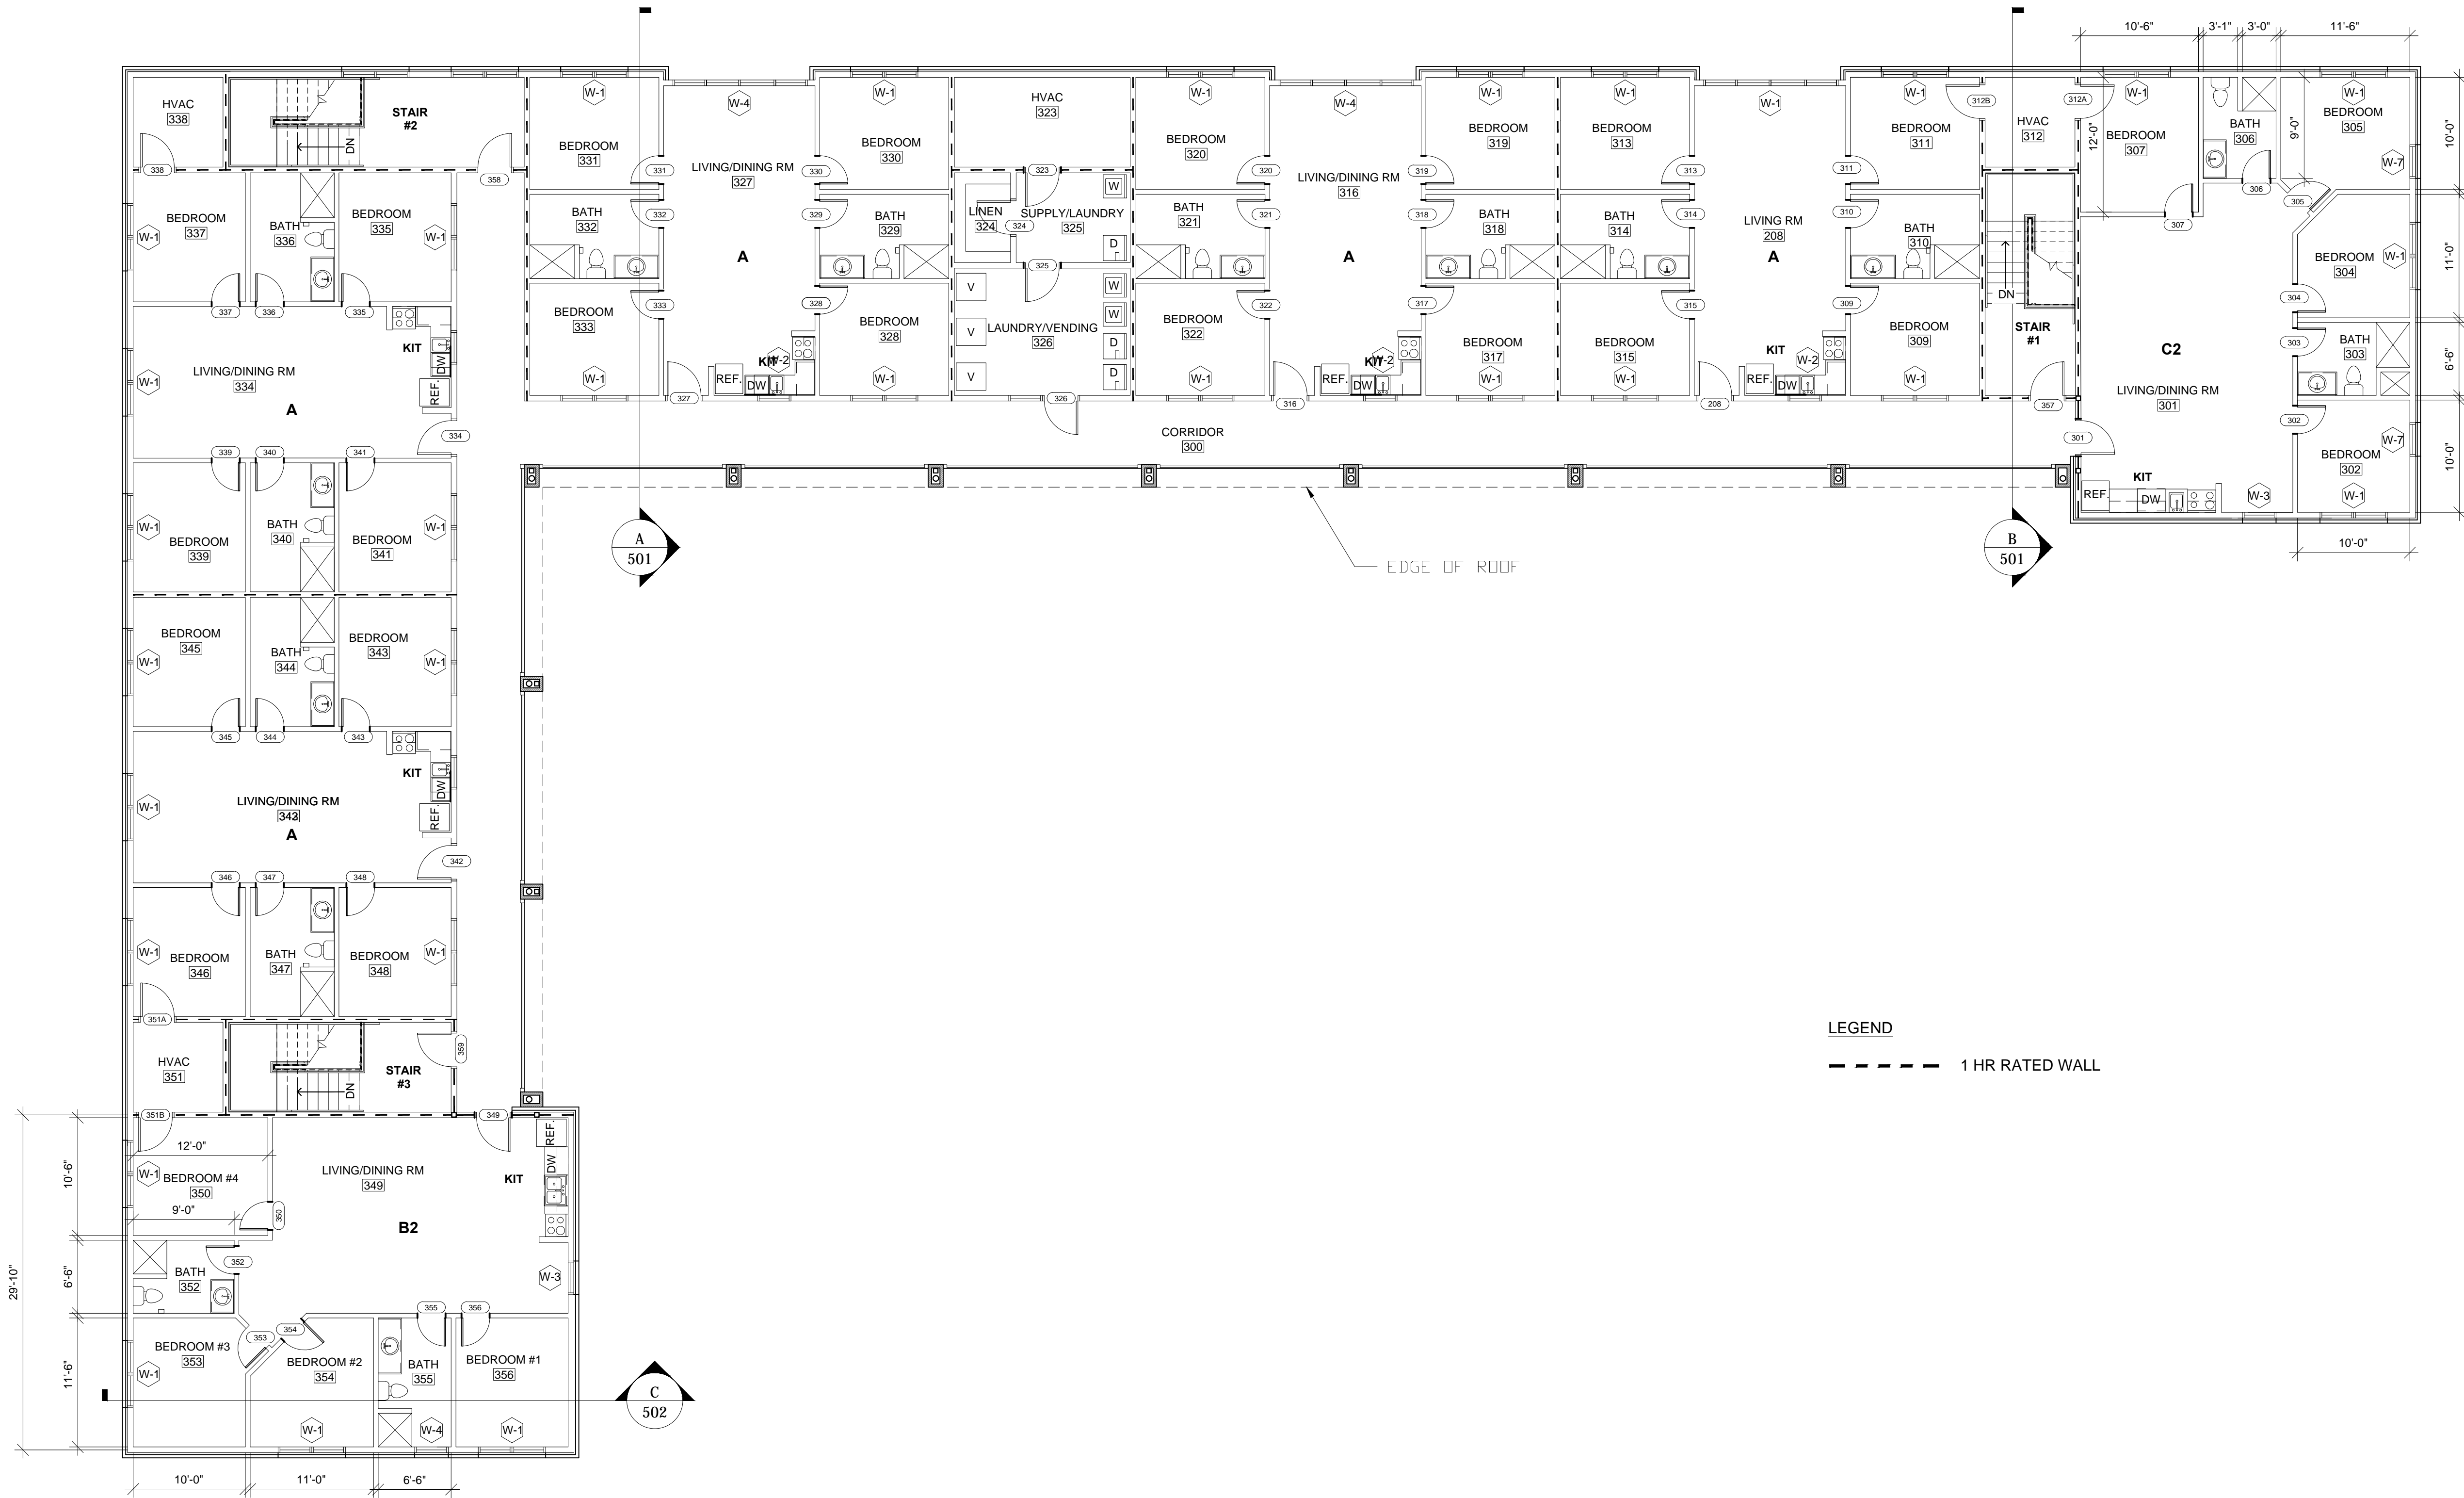



THIRD FLOOR PLAN

1/8" = 1'-0"

FLOOR AREA: UNITS - 8,275 SQ. FT.


CORRIDOR - 1,859 SQ. FT.

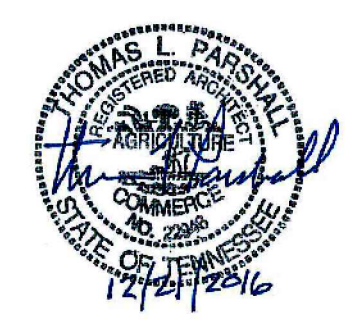

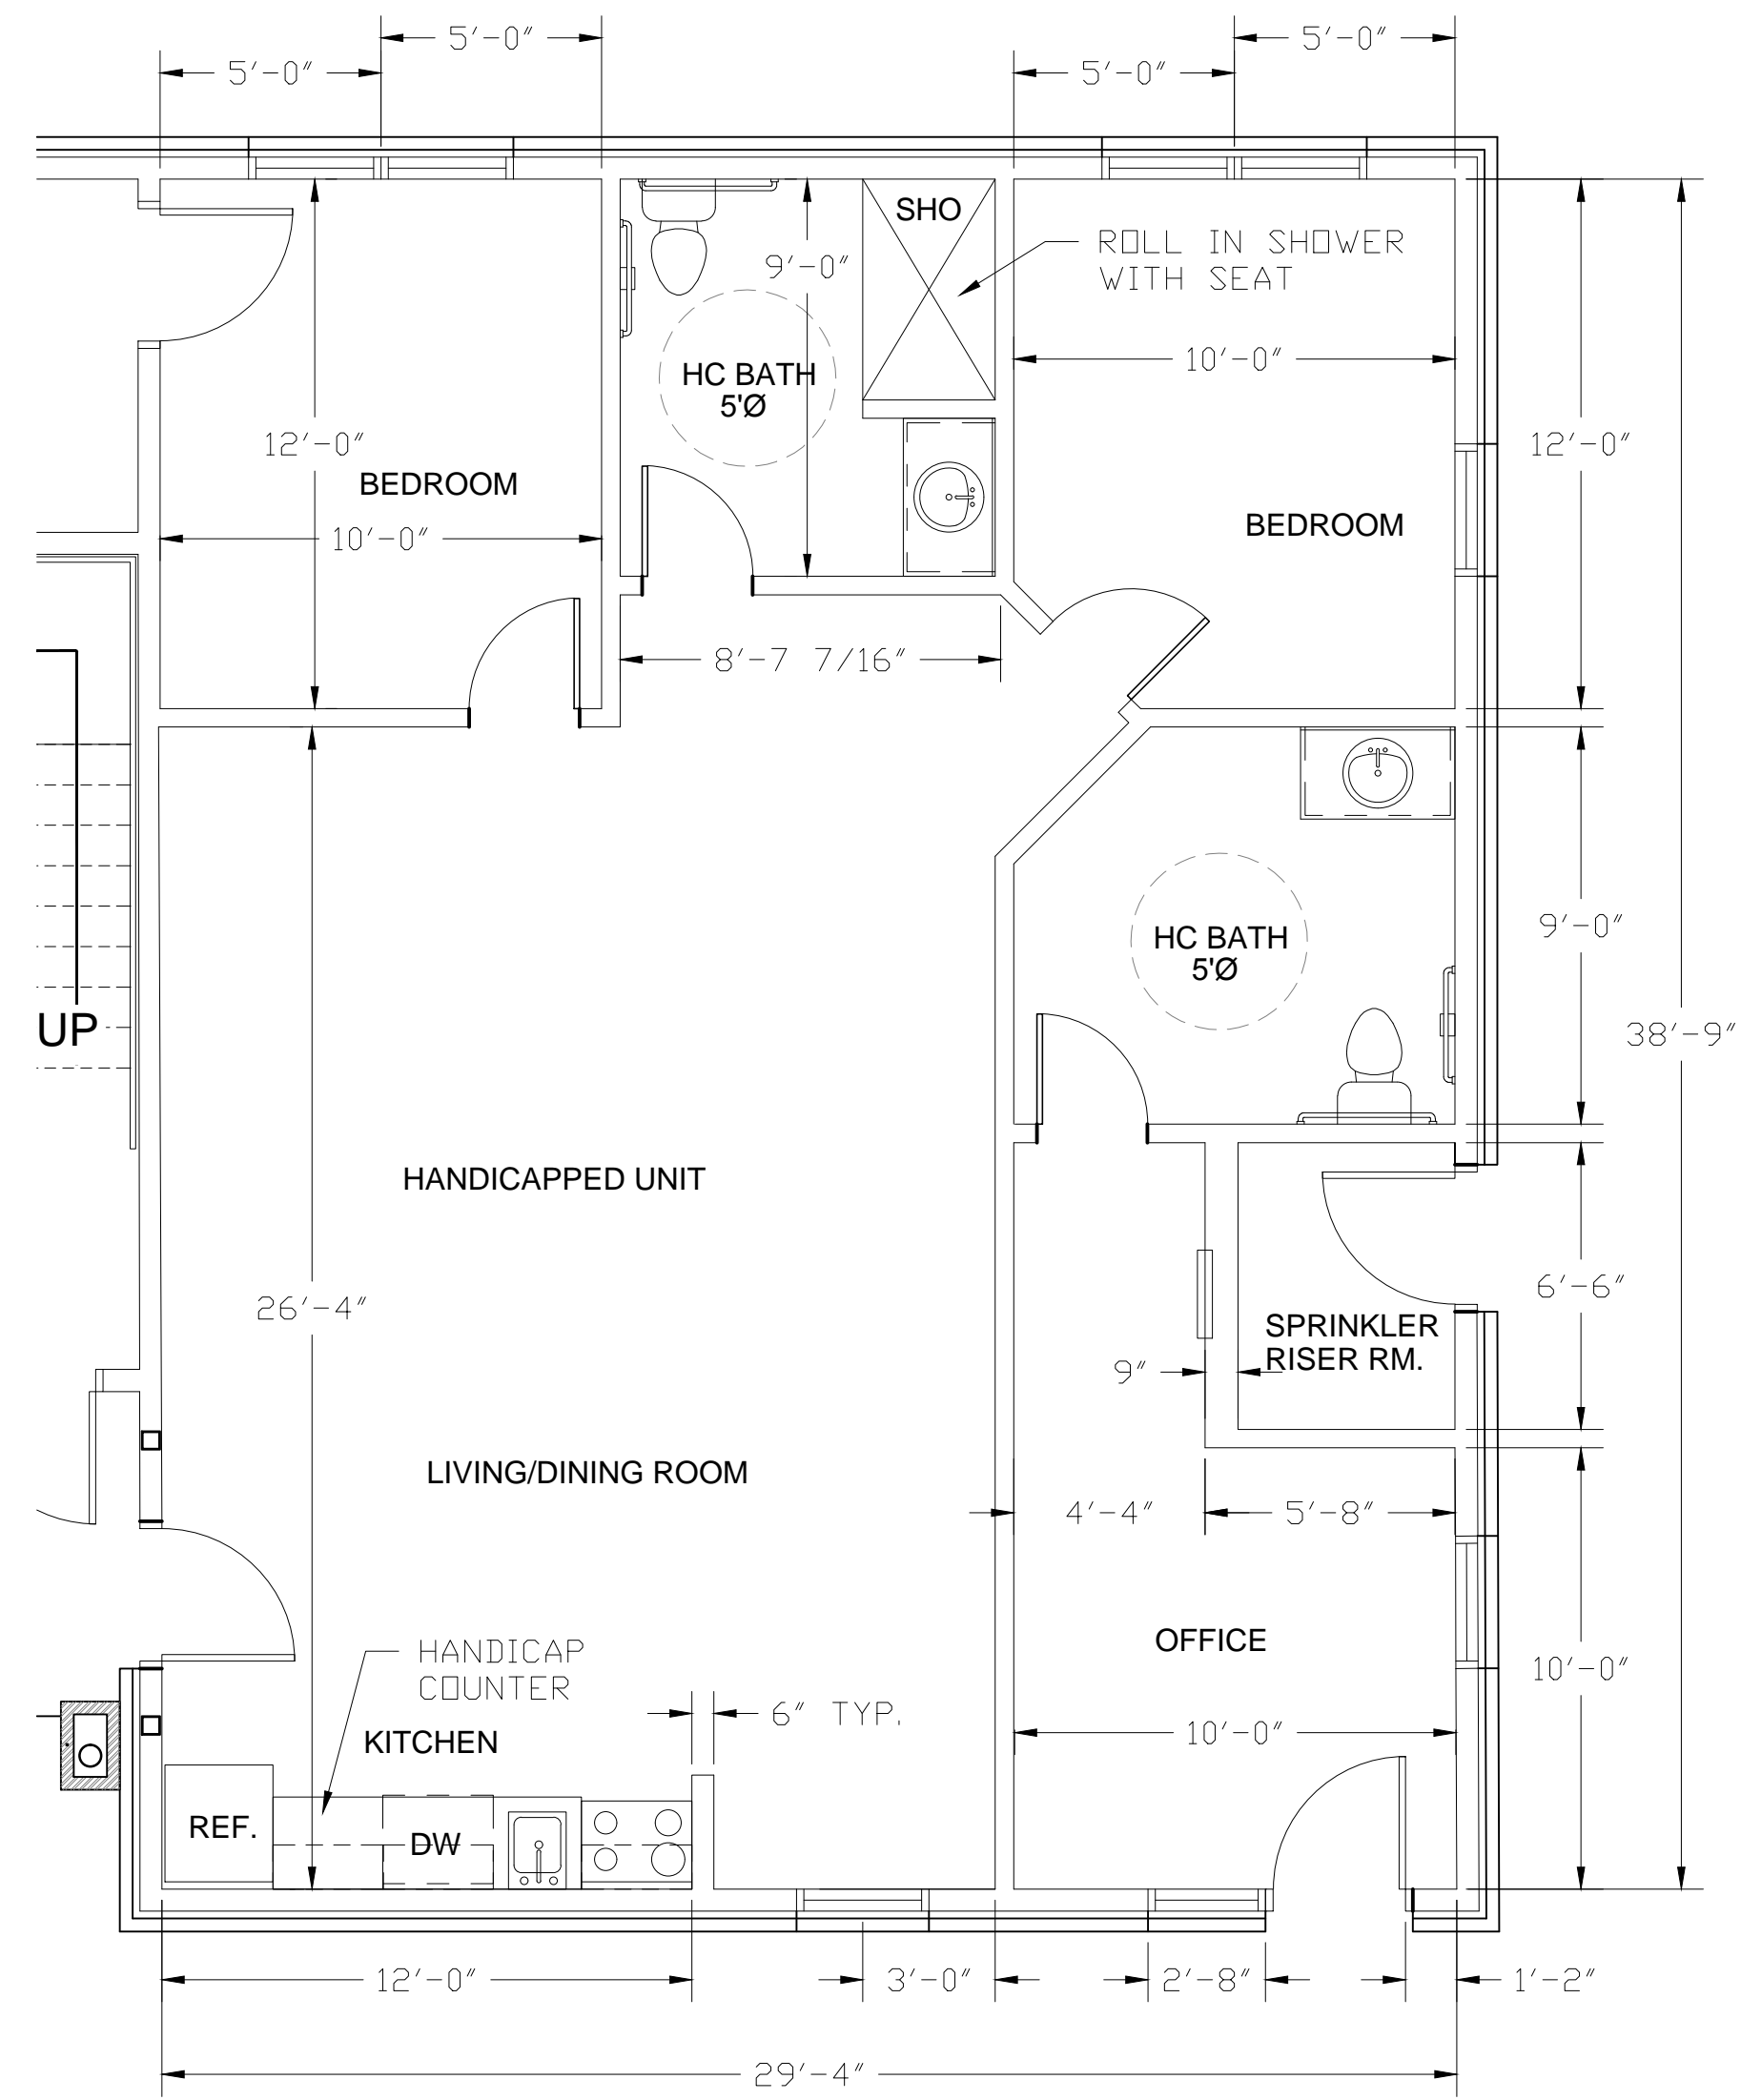


ENLARGED PLAN - APT C1

1/4" = 1'-0"

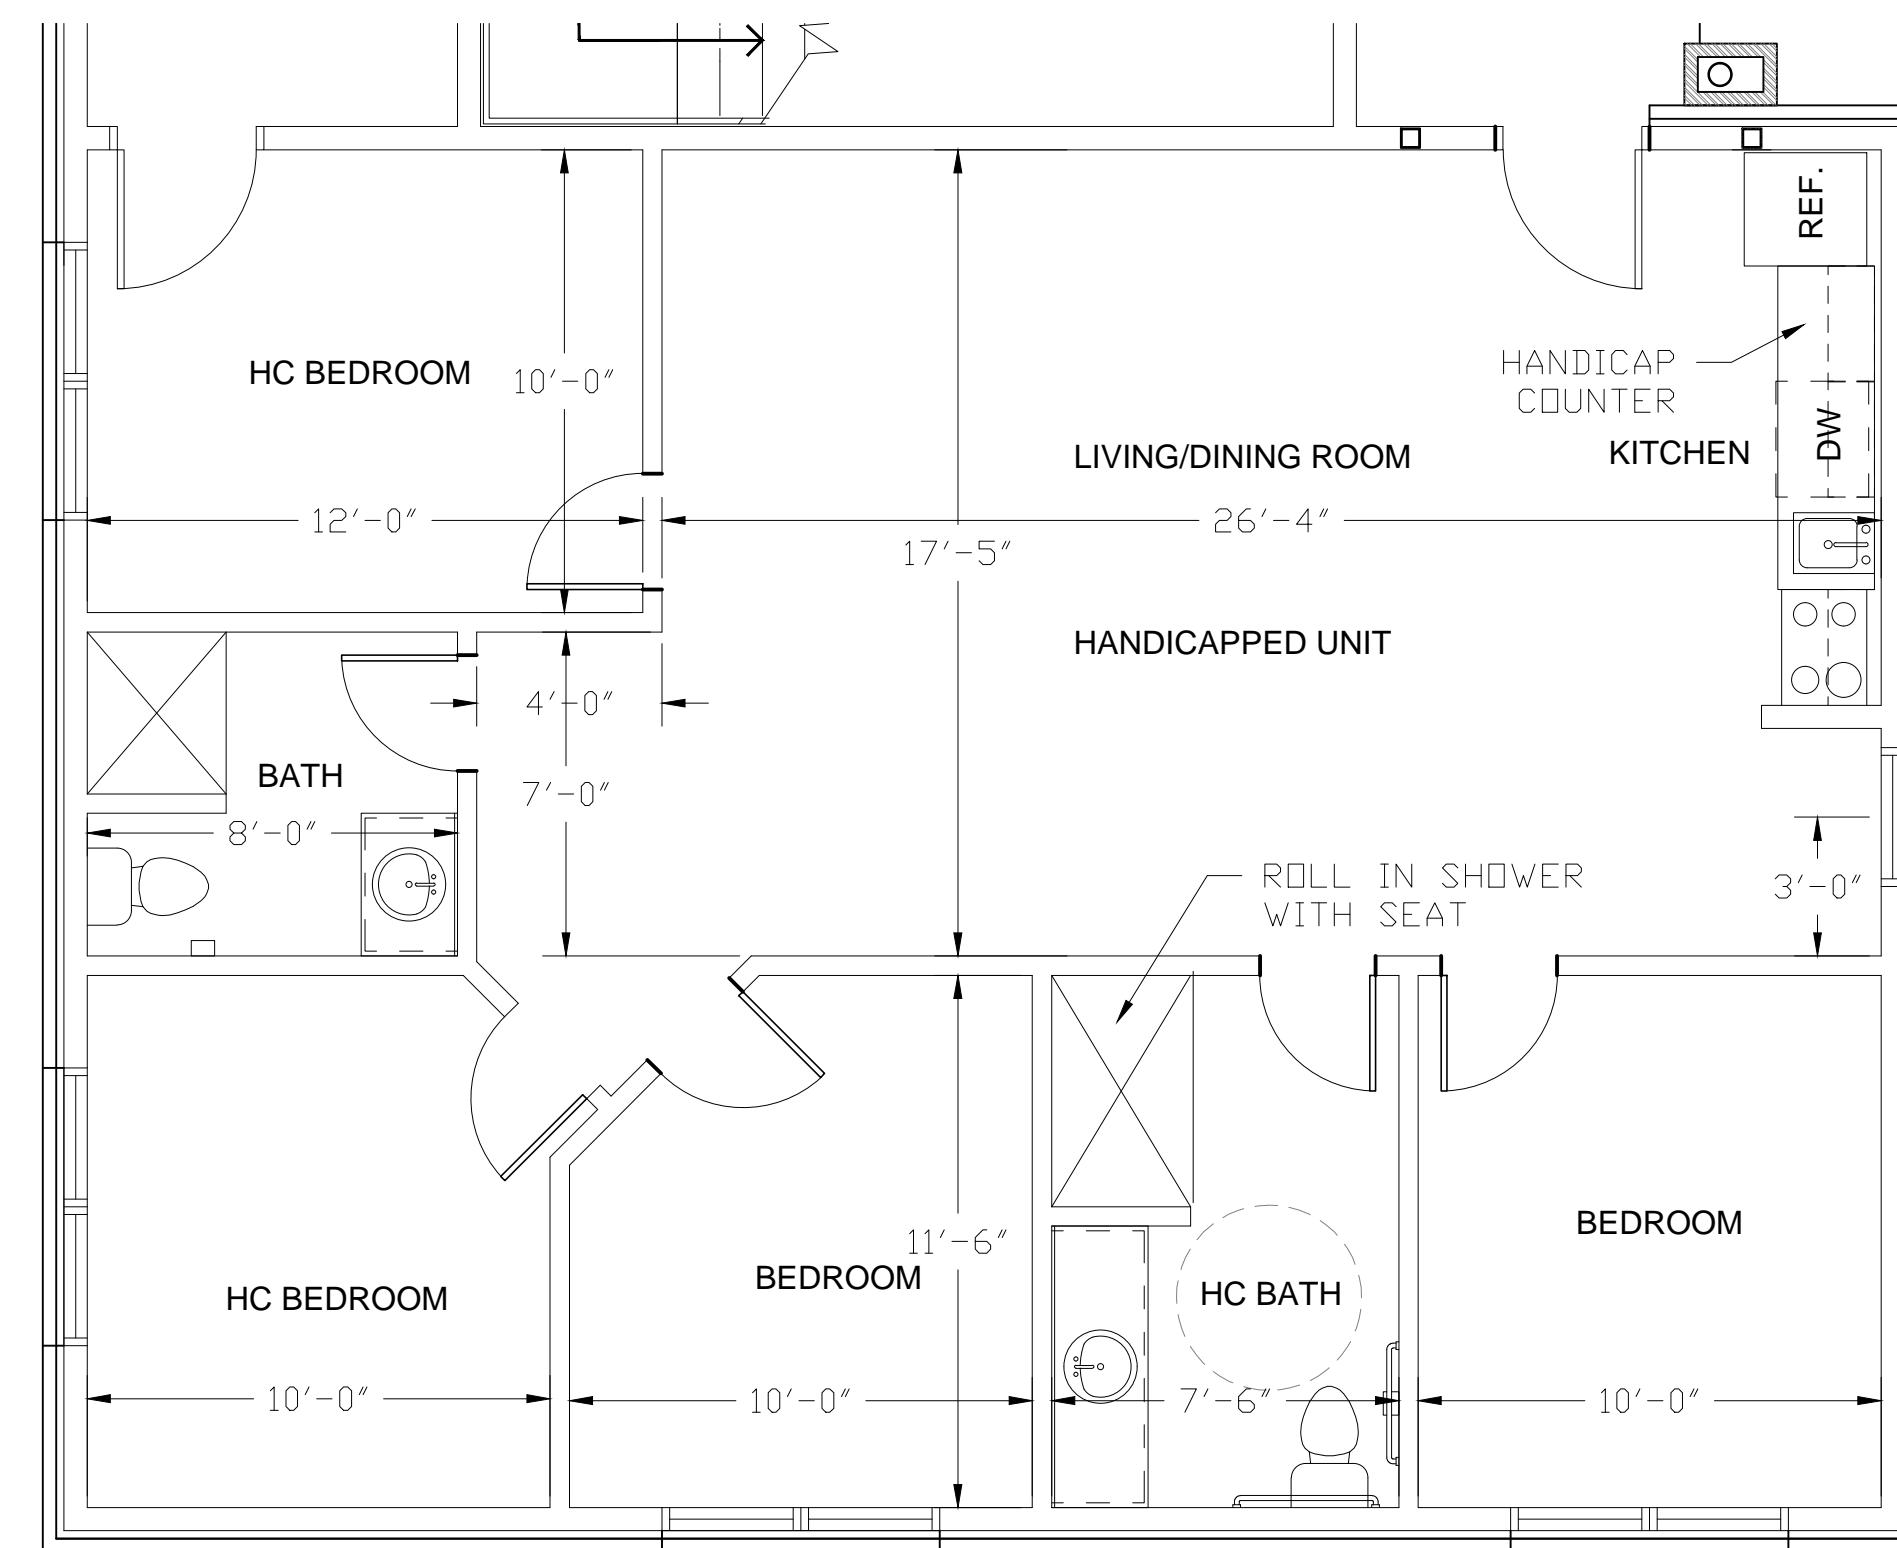


ENLARGED PLAN - APT B2

1/4" = 1'-0"

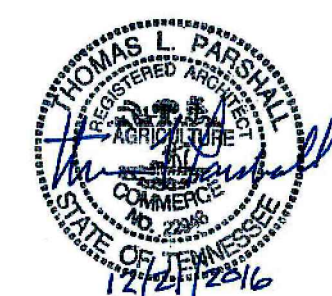

No.	Description	Date
A	CUSTOMER COMMENTS	9/29/17


T L P ARCHITECTS
 1101 KERMIT DRIVE, SUITE 504
 NASHVILLE, TENNESSEE 37217
 PHONE (615) 399-5275 FAX (615) 399-5285

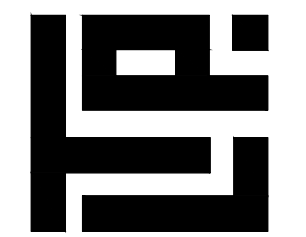

BRIDAL SUITES HOTEL
 931, 941, 943 MAIN STREET
 NASHVILLE, TN 37206


Drawn by	JWP
Checked by	CDS
Date	12/21/2016
Issue Date	12/21/2016
Scale	1/4" = 1'-0"
Project Number	2016-09

A104

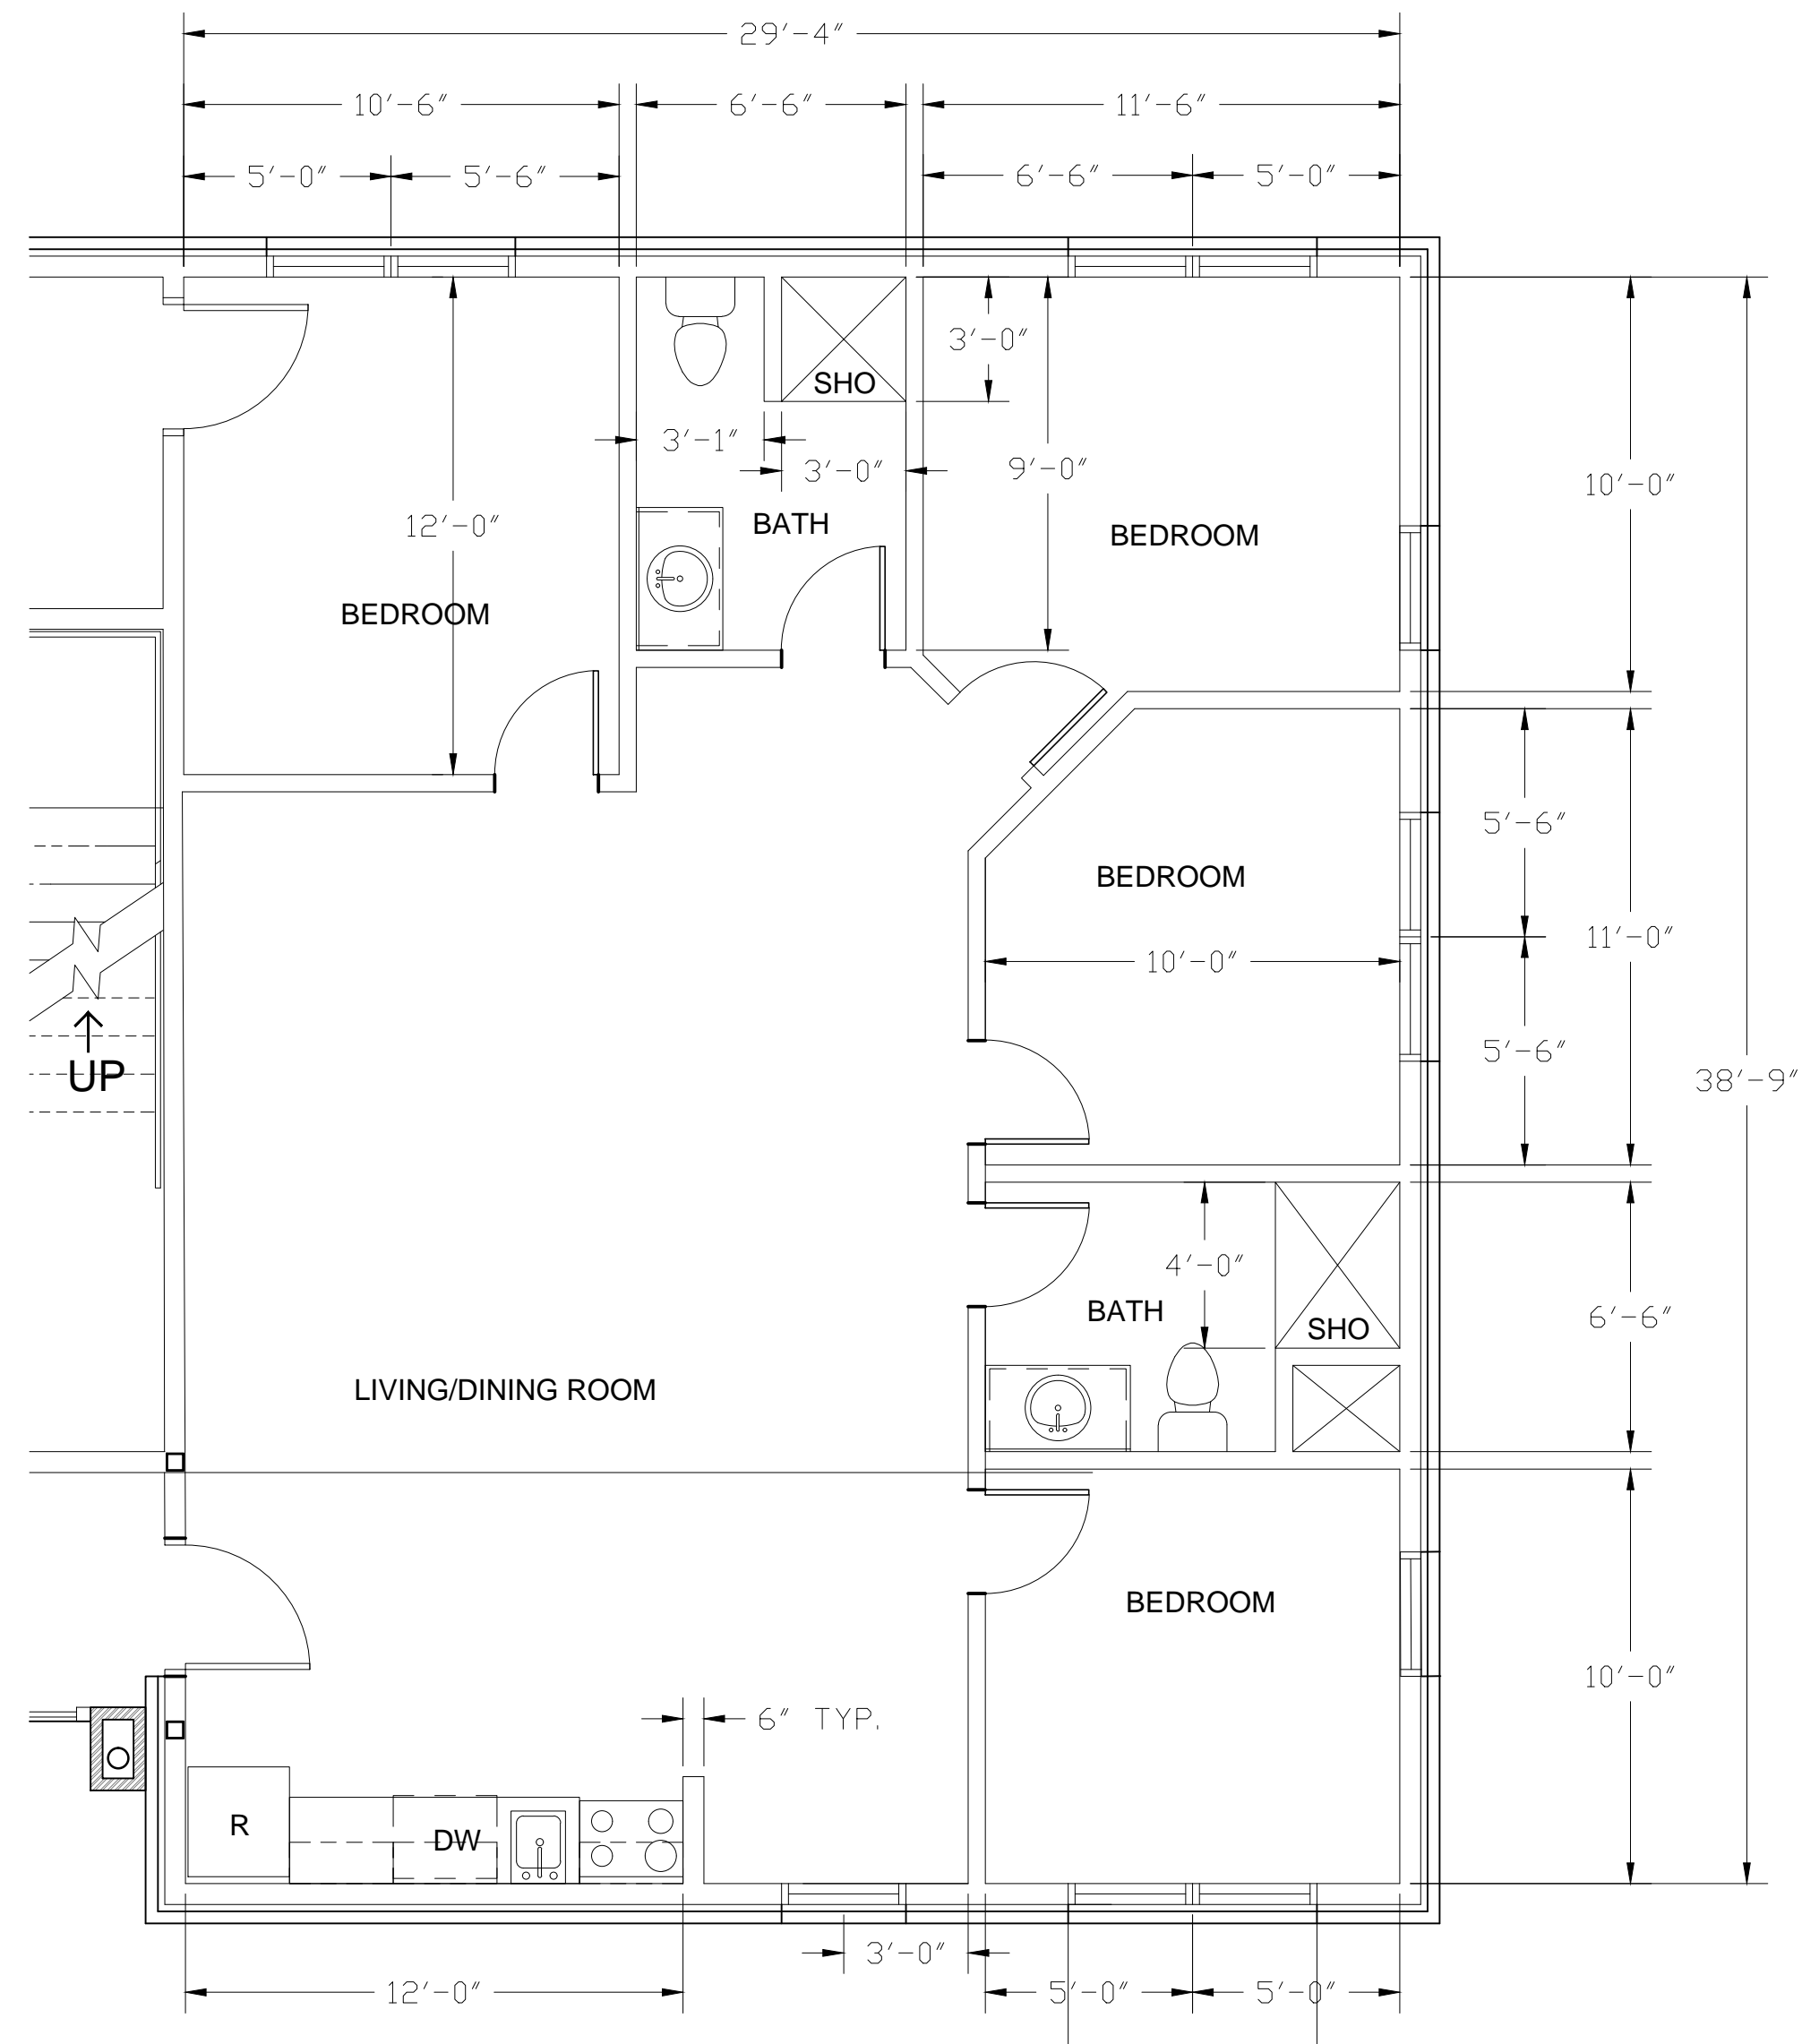


ENLARGED PLAN - APT C2, C3

1/4" = 1'-0"

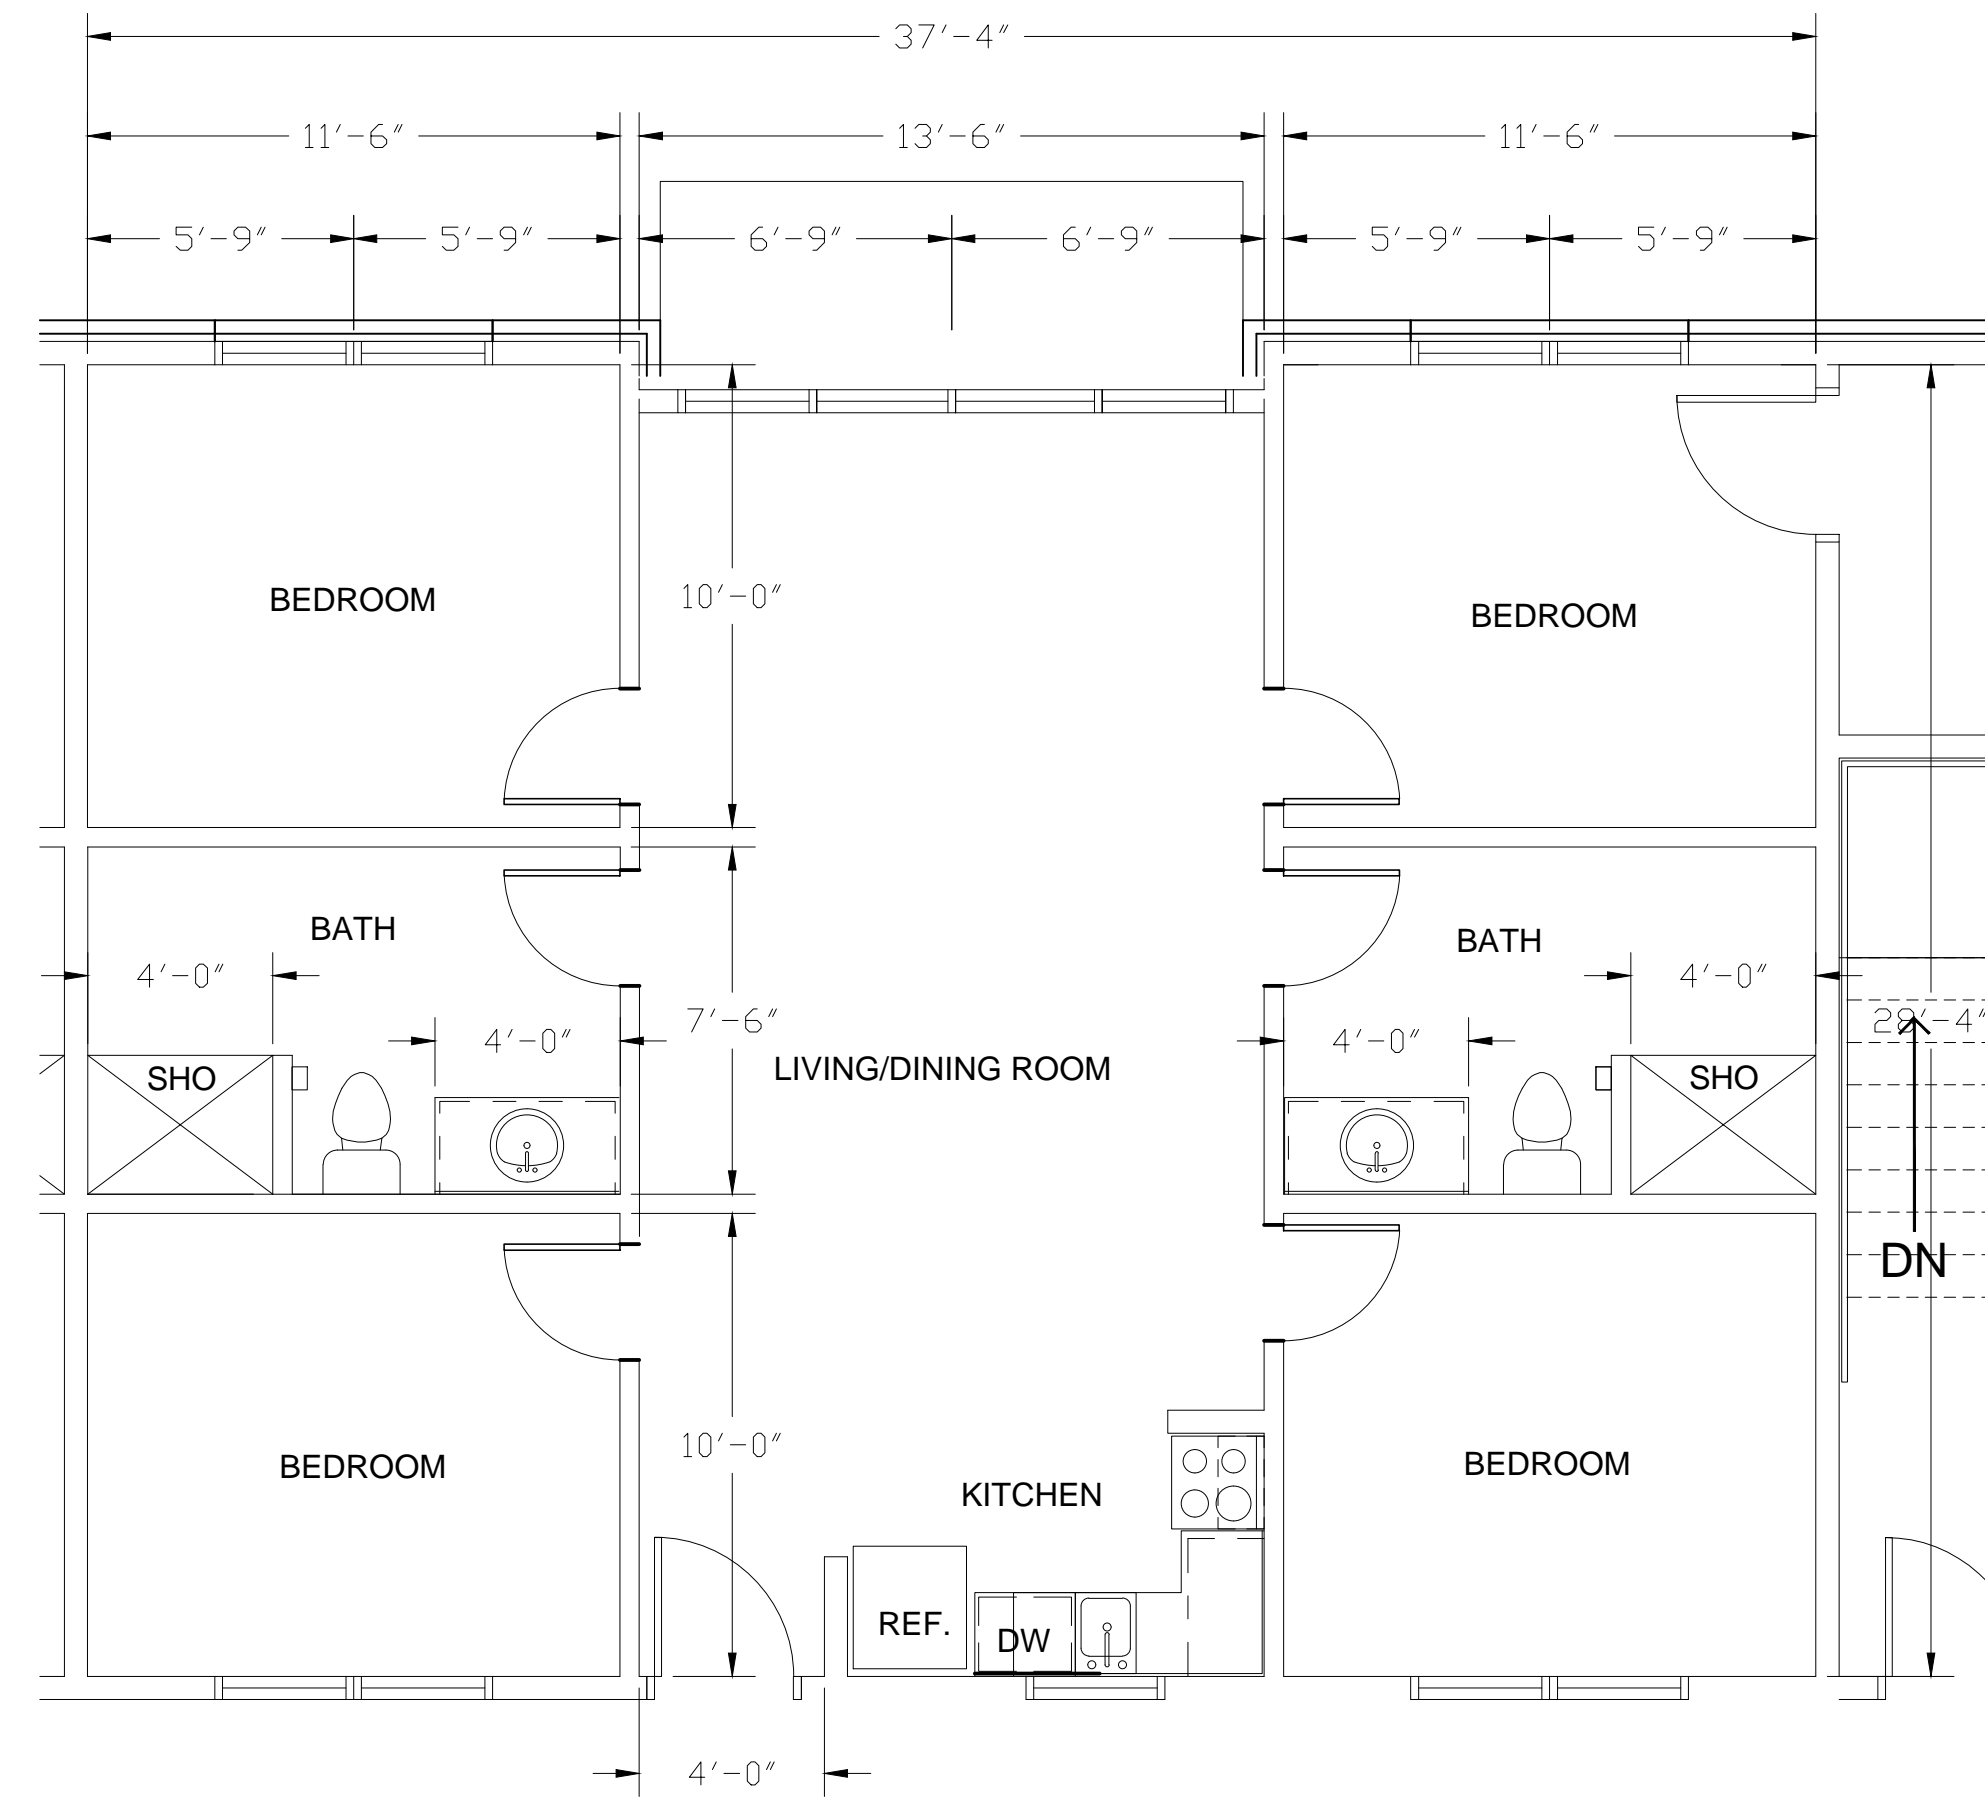


ENLARGED PLAN - APT A, A1 SIMILAR

1/4" = 1'-0"

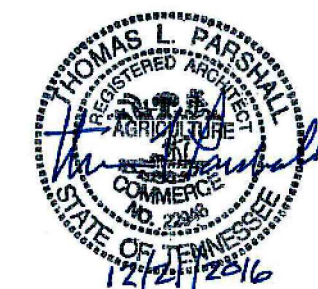

No.	Description	Date
A	CUSTOMER COMMENTS	9/29/17

T L P ARCHITECTS
 1101 KERMIT DRIVE, SUITE 504
 NASHVILLE, TENNESSEE 37217
 PHONE (615) 399-5275 FAX (615) 399-5285

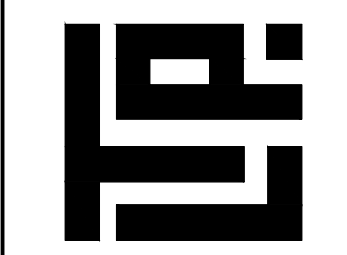

BRIDAL SUITES HOTEL
 931, 941, 943 MAIN STREET
 NASHVILLE, TN 37206


Drawn by	JWP
Checked by	CDS
Date	
Issue Date	
Scale	1/4" = 1'-0"
Project Number	2016-09

A105

GLAZING REQUIREMENTS: (MAIN STREET)


GROUND FLOOR:
 REQUIRED: 40% Facade Area = 984 sq.ft.
 PROVIDED: Total Glazing Provided = 1,060 sq.ft.

UPPER FLOORS:
 REQUIRED: 25% Facade Area = 546 sq.ft.
 PROVIDED: Total Glazing Provided = 576 sq. ft.

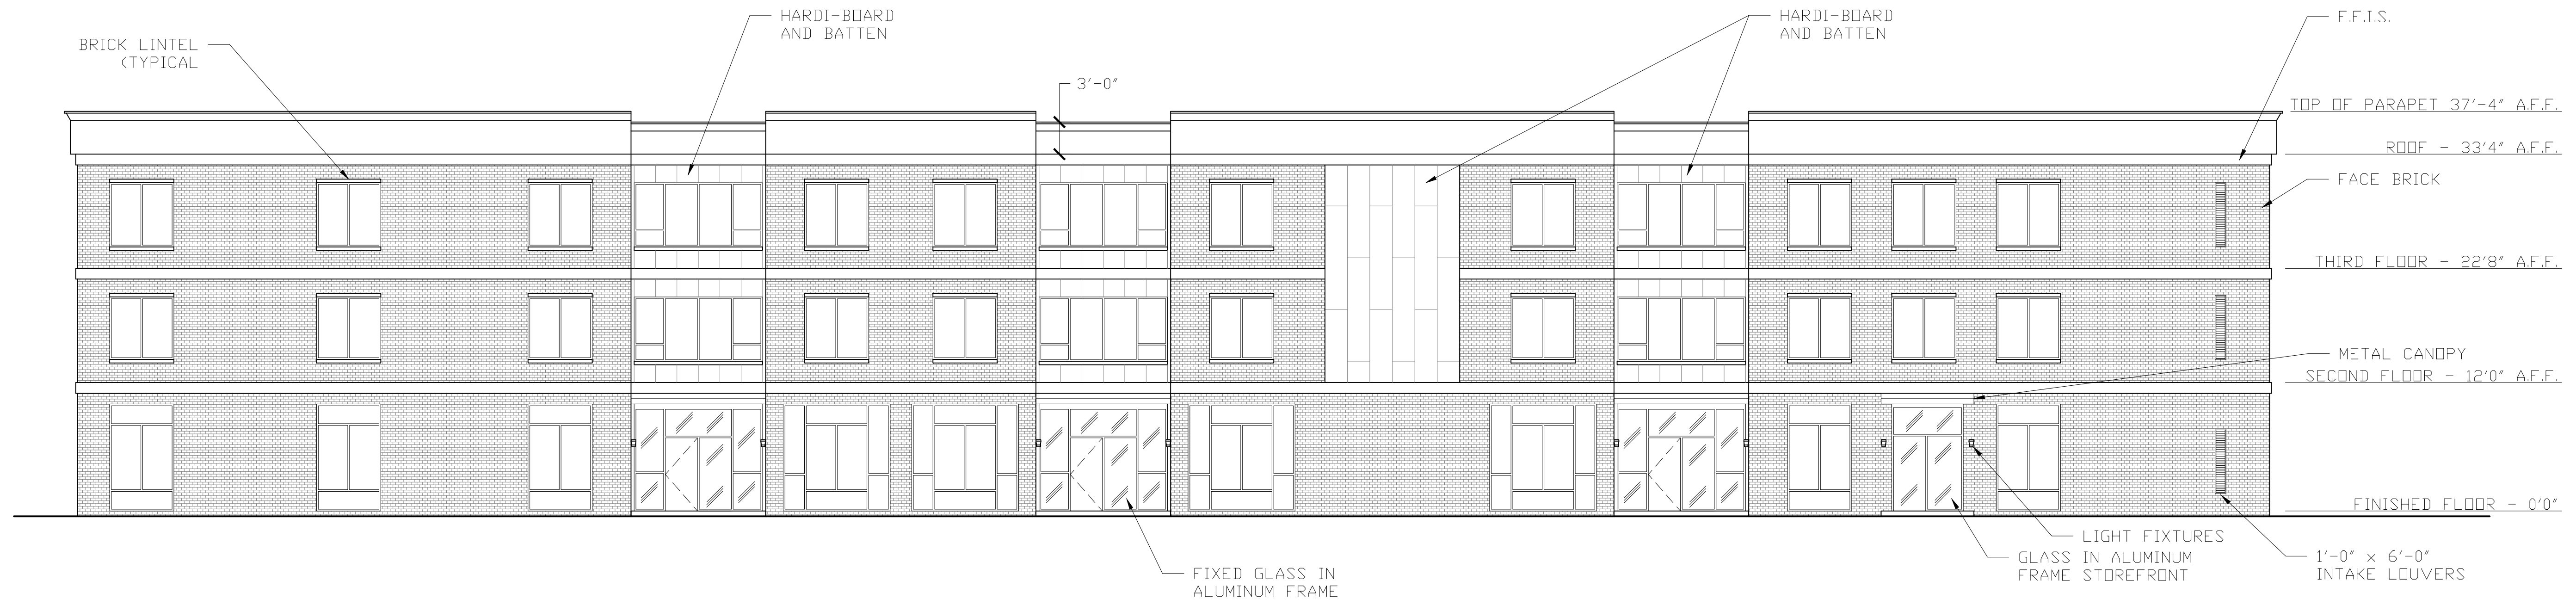

MAIN STREET ELEVATION

1/8" = 1'-0"

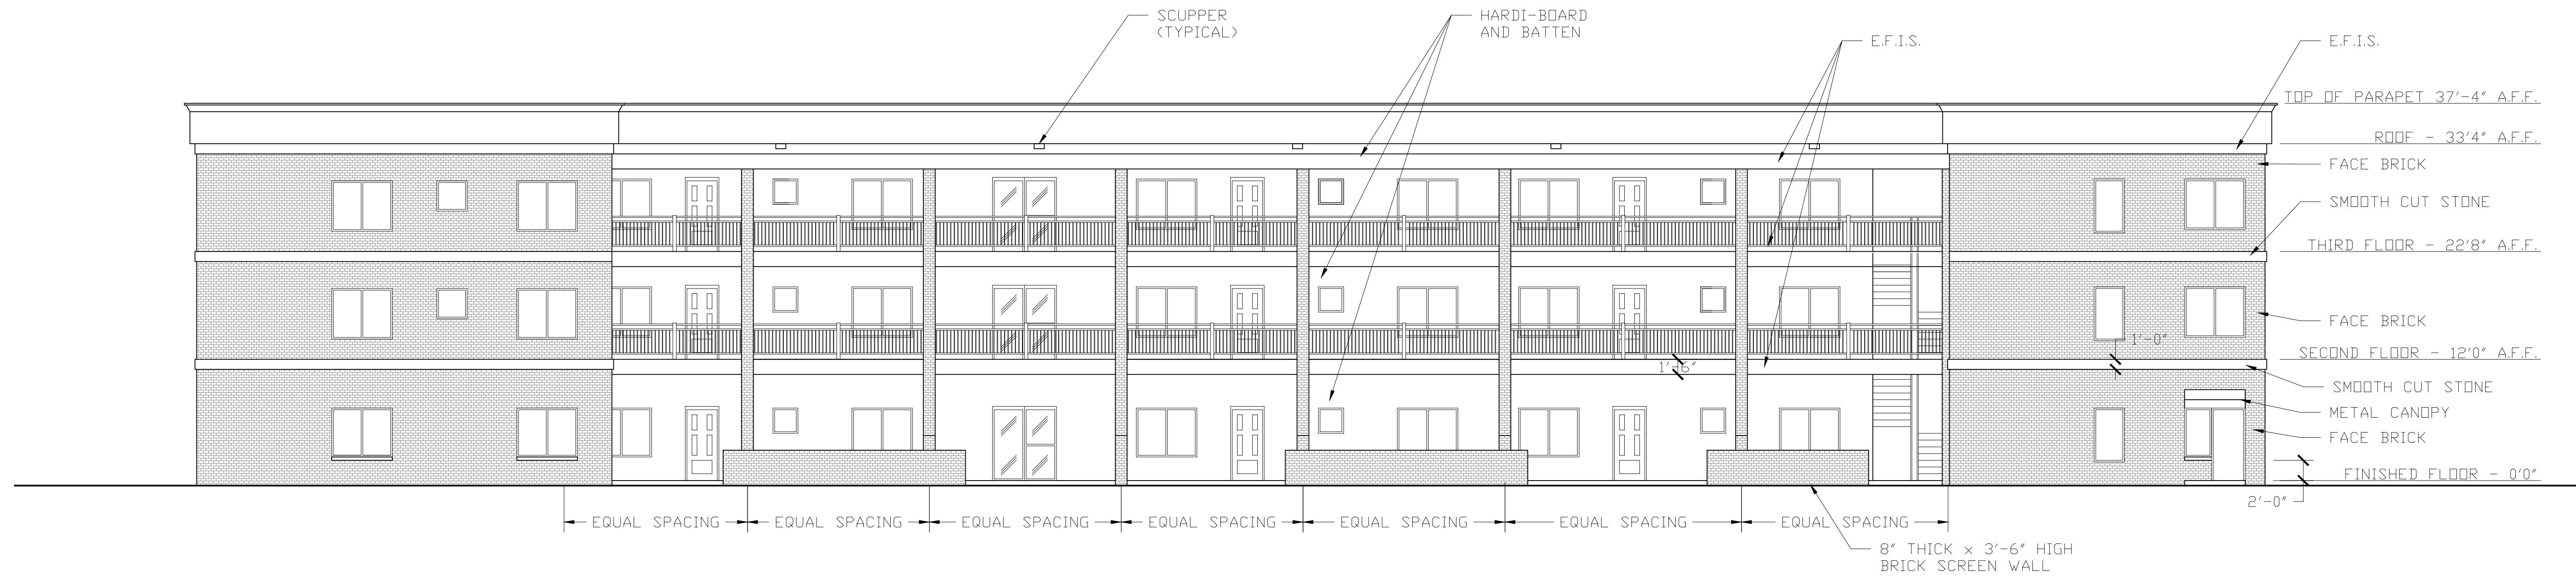


REAR ELEVATION

1/8" = 1'-0"

Date	9/29/17
Description	CUSTOMER COMMENTS
No.	A

T L P ARCHITECTS
 1101 KERMIT DRIVE, SUITE 504
 NASHVILLE, TENNESSEE 37217
 PHONE (615) 399-5275 FAX (615) 399-5285

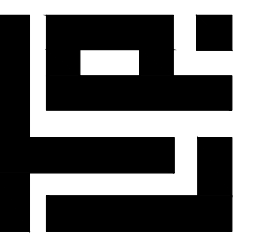


BRIDAL SUITES HOTEL
 931, 941, 943 MAIN STREET
 NASHVILLE, TN 37206

Drawn by	JWP
Checked by	CDS
Date	
Issue Date	
Scale	1/8" = 1'-0"
Project Number	2016-09




A201

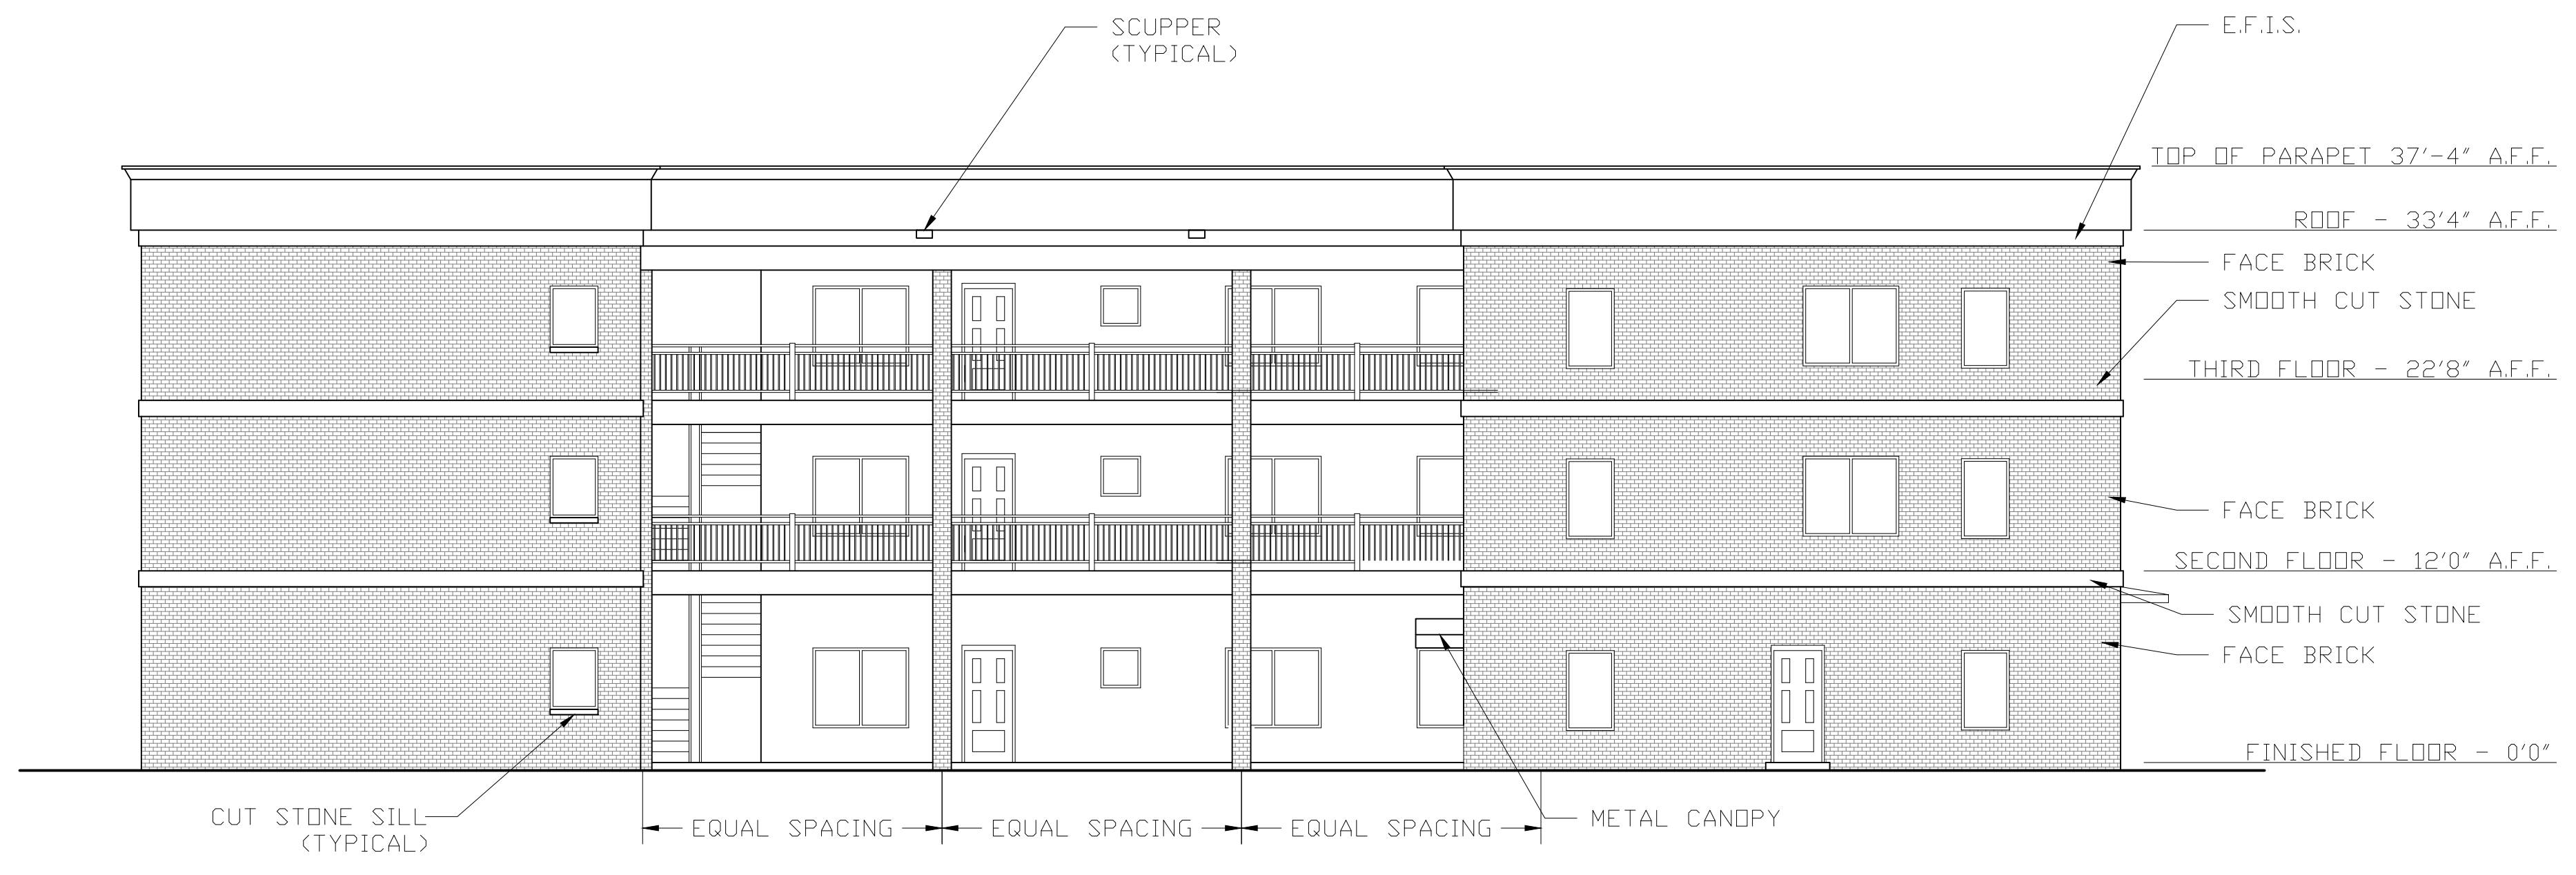

RIGHT SIDE ELEVATION

1/8" = 1'-0"

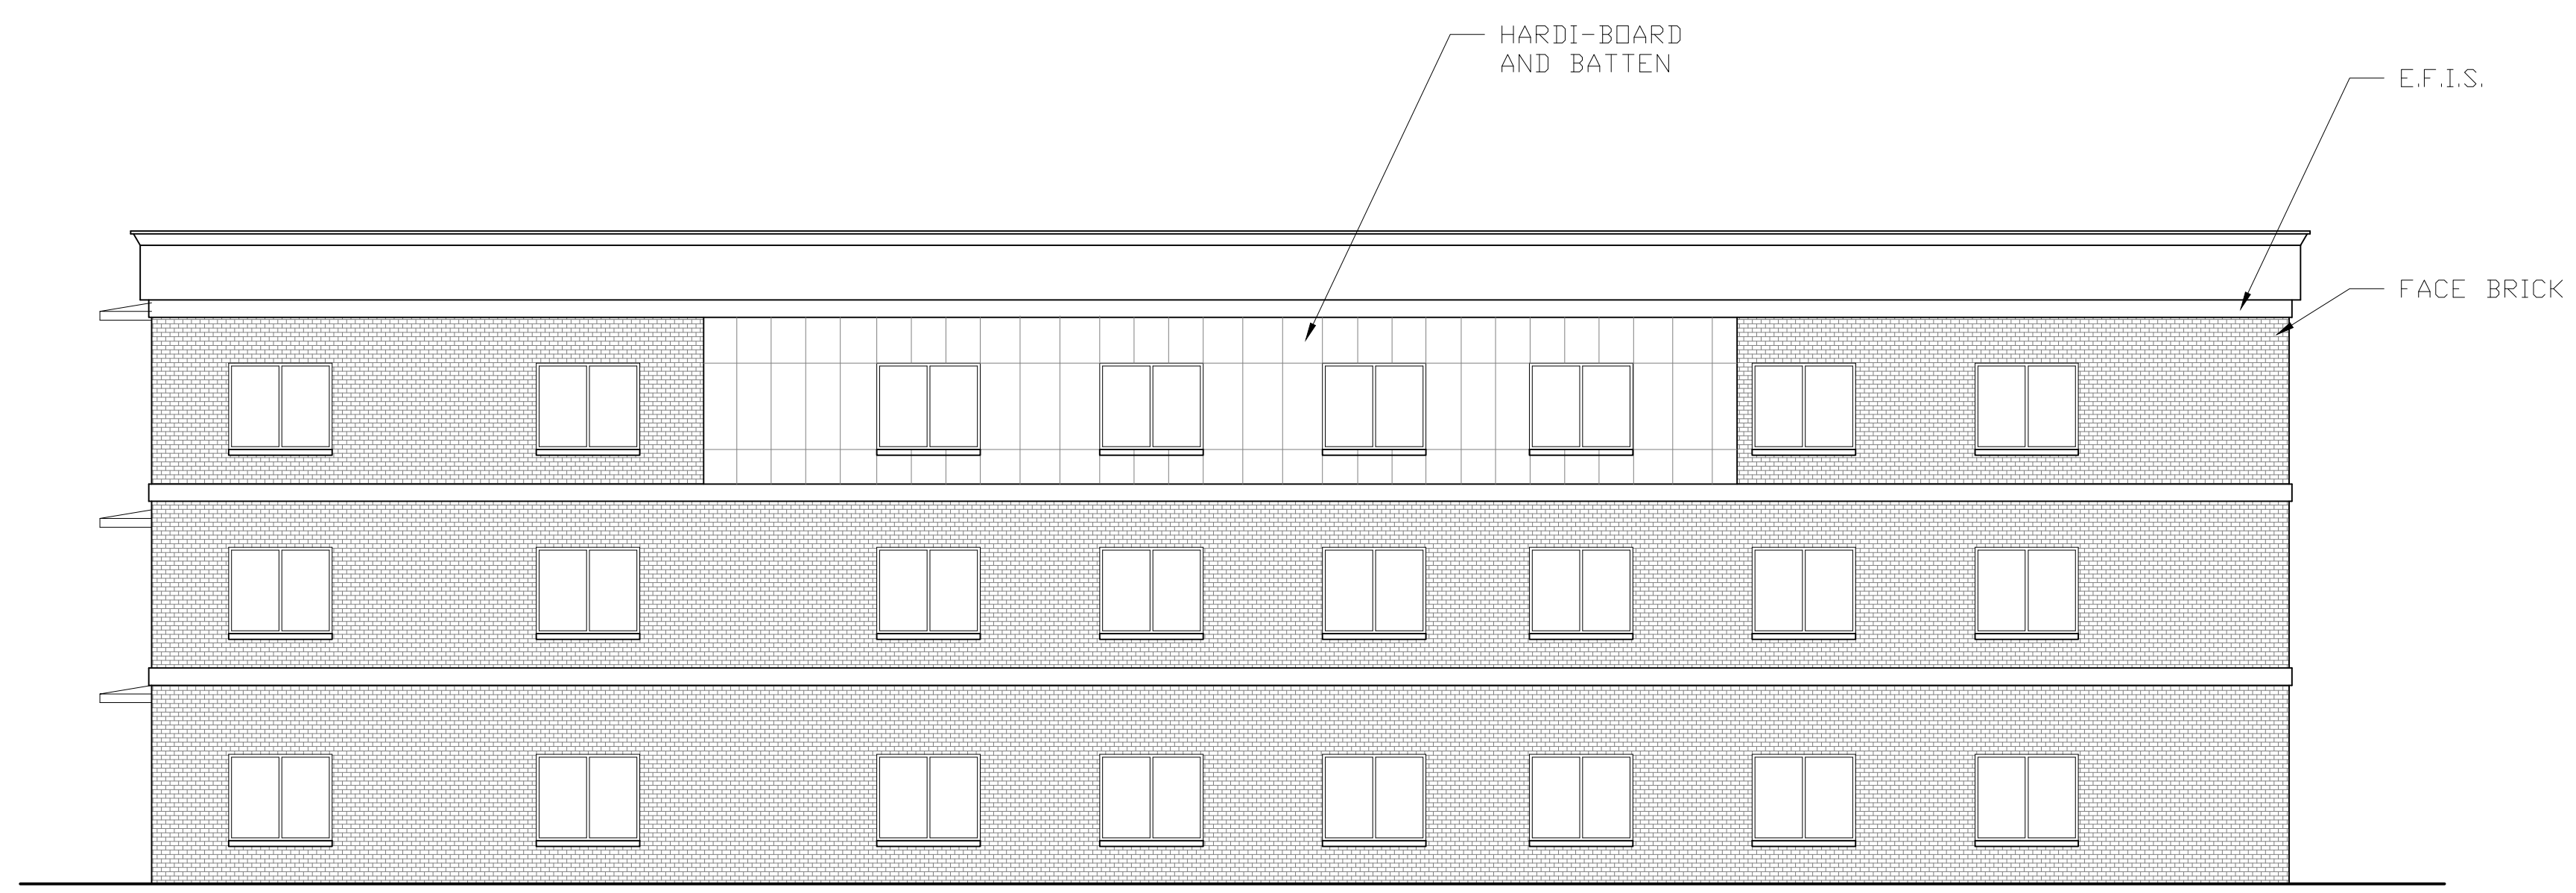


LEFT SIDE ELEVATION

1/8" = 1'-0"

No.	Description	Date
A	CUSTOMER COMMENTS	9/29/17

T L P ARCHITECTS
 1101 KERMIT DRIVE, SUITE 504
 NASHVILLE, TENNESSEE 37217
 PHONE (615) 399-5275 FAX (615) 399-5285


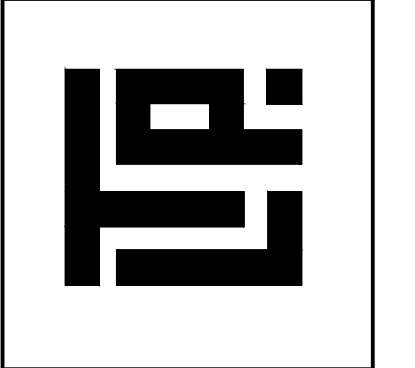


BRIDAL SUITES HOTEL
 931, 941, 943 MAIN STREET
 NASHVILLE, TN 37206


Drawn by	JWP
Checked by	CDS
Date	
Issue Date	
Scale	1/8" = 1'-0"
Project Number	2016-09

A202



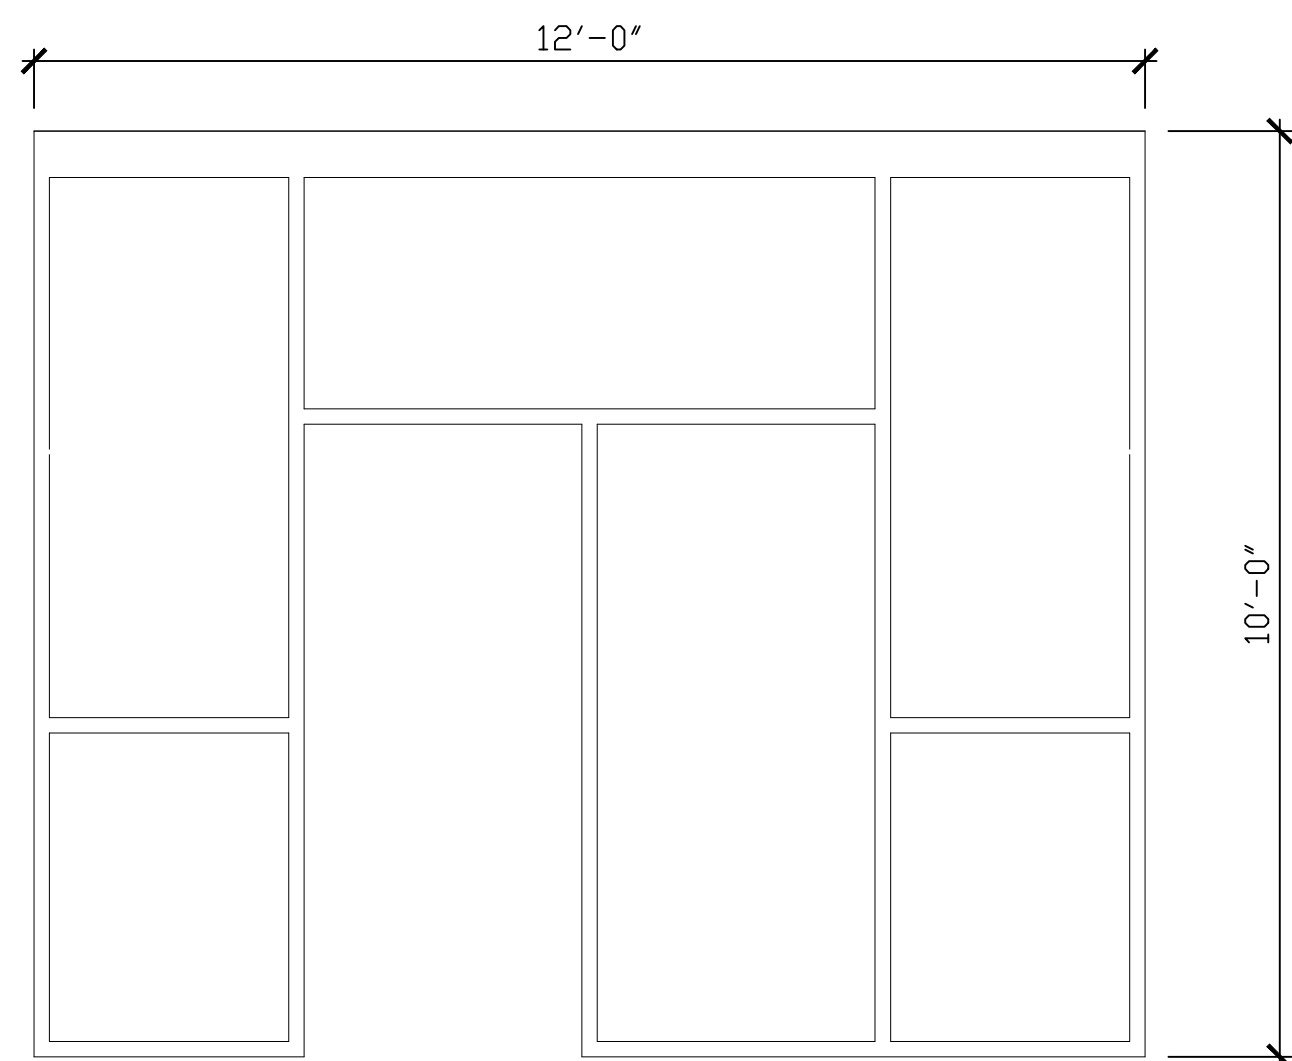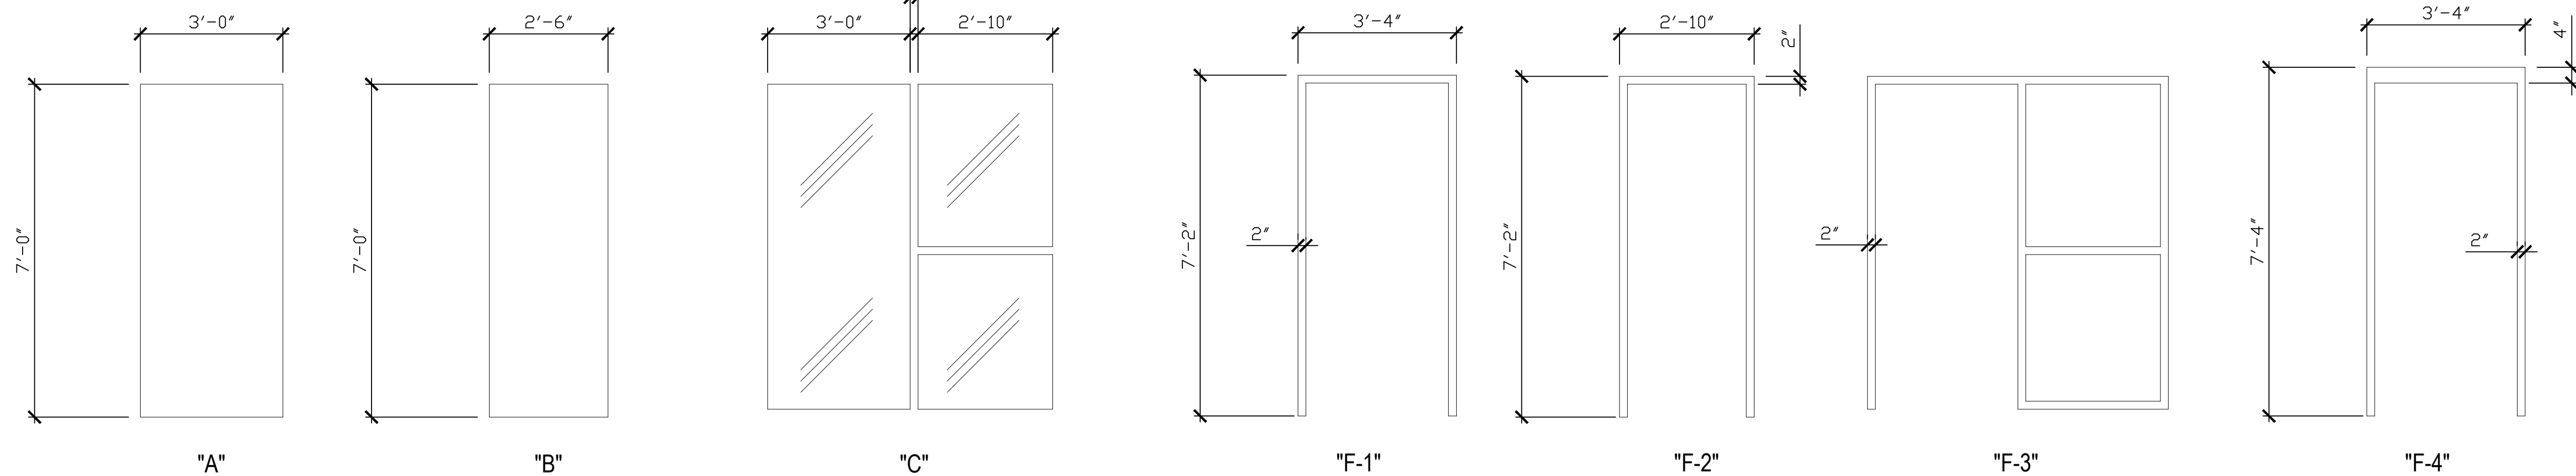


"F-5"

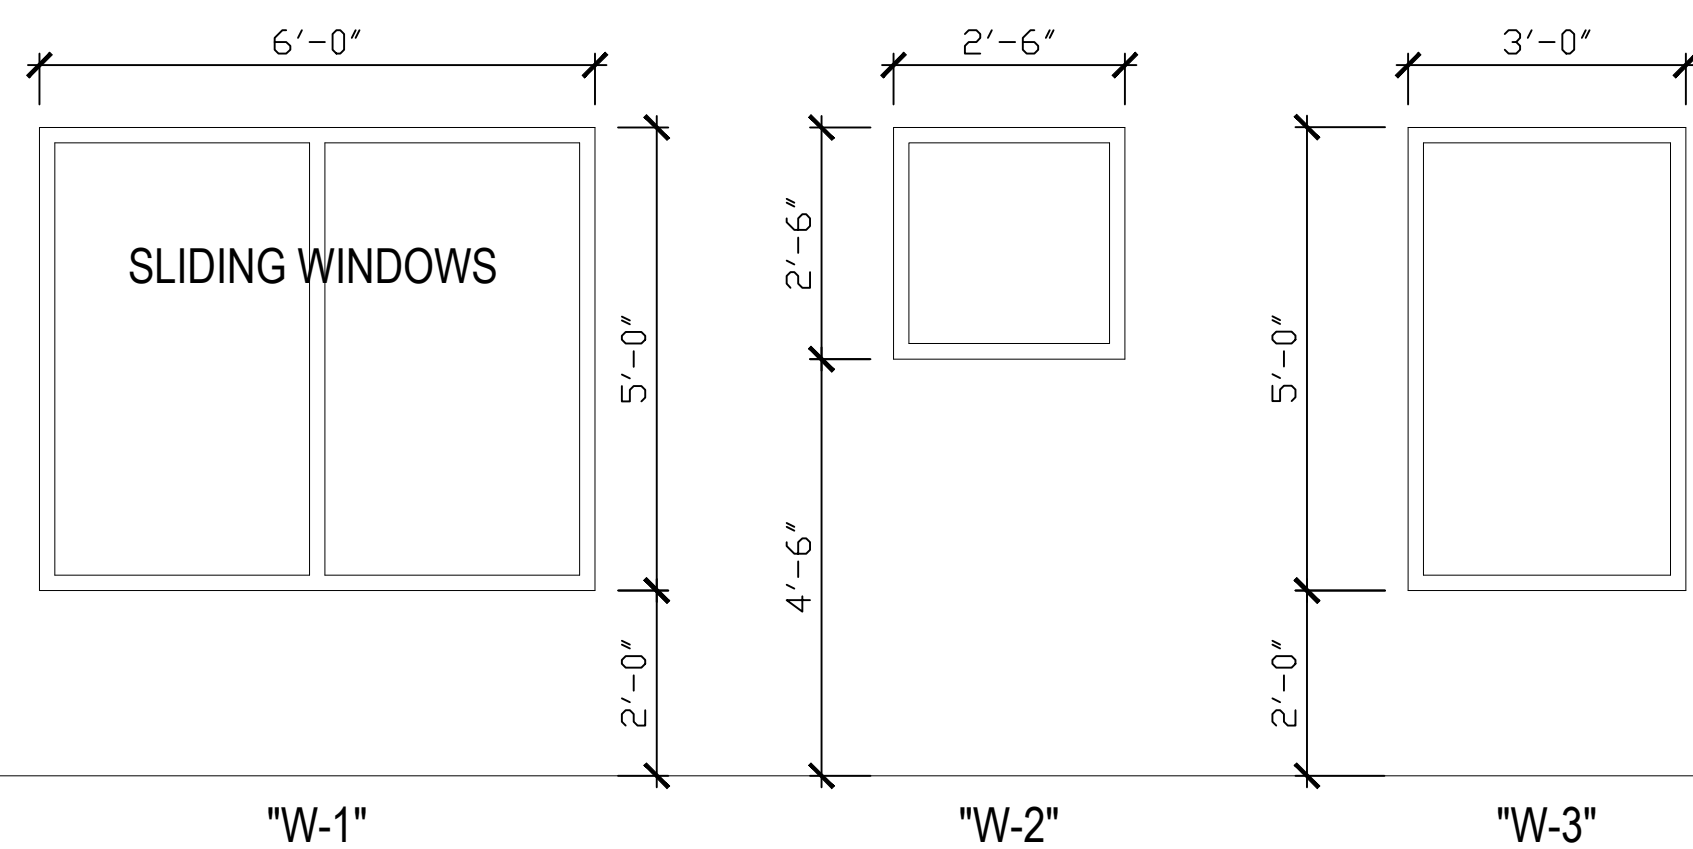


"W-1"

"W-2"

"W-3"

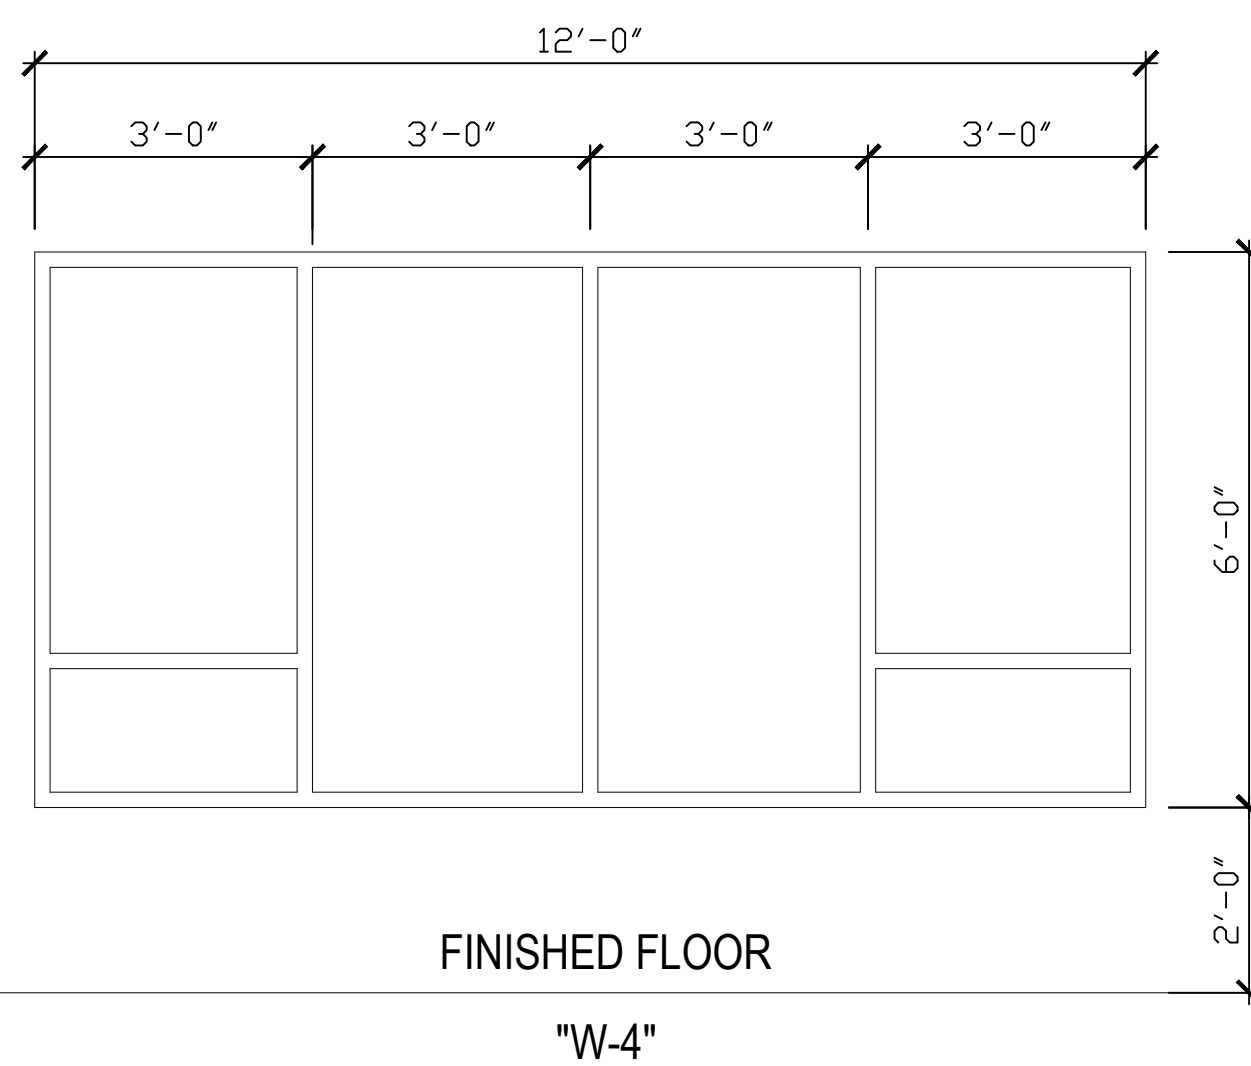

"W-4"

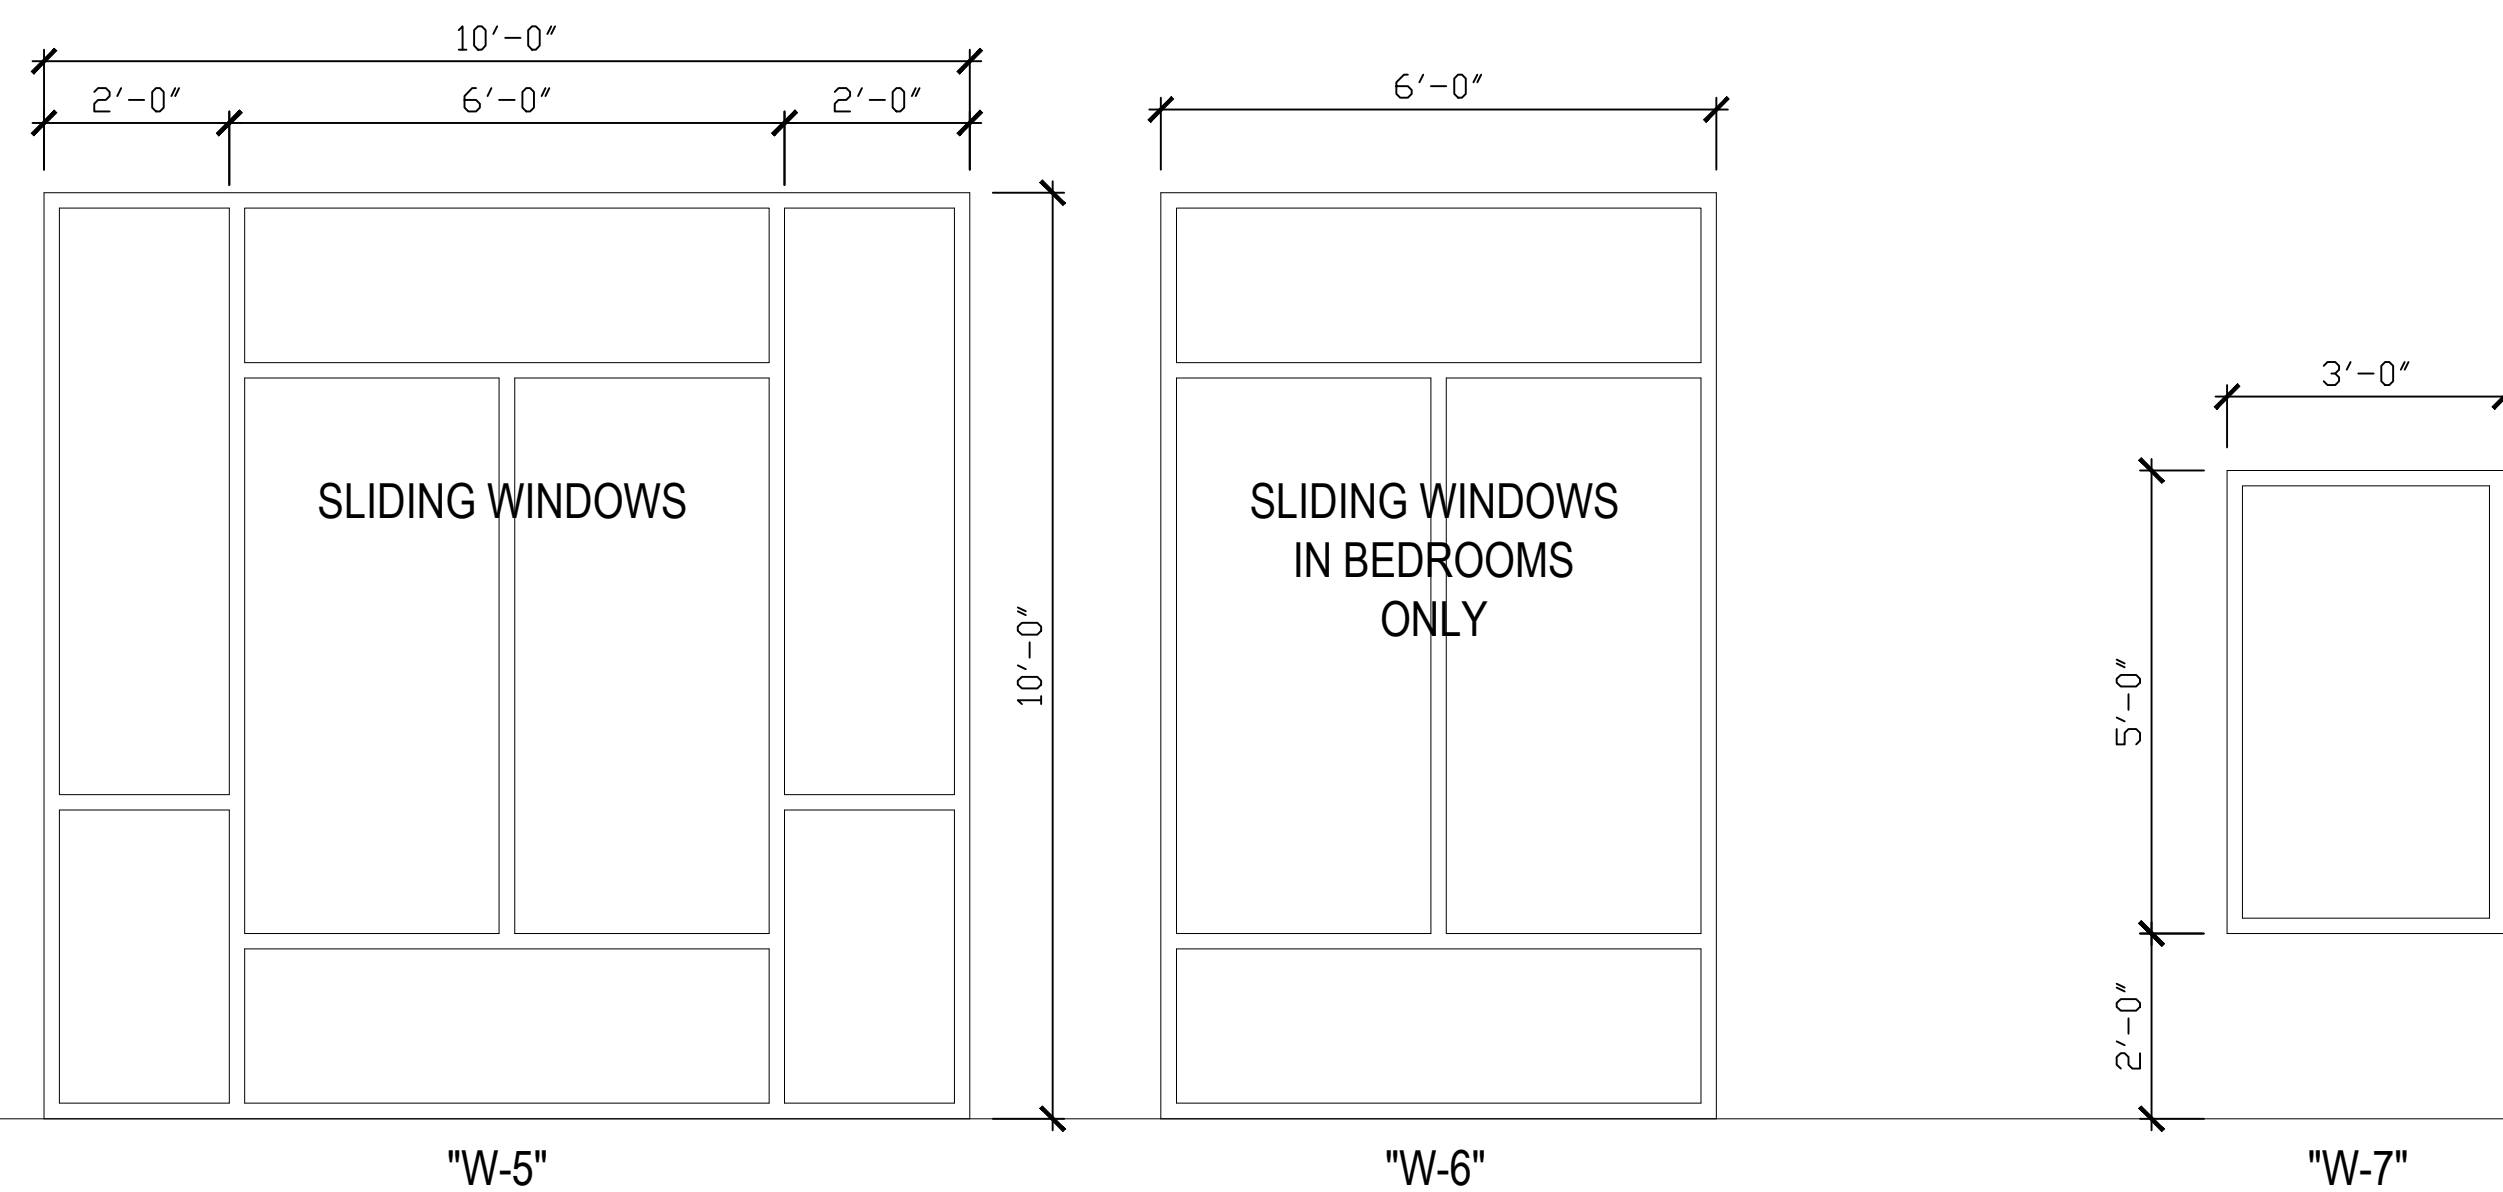

"W-5"

"W-6"

"W-7"

WINDOW SCHEDULE										
#	WID	HT	MATL	GLAZ	TYPE	INT TRIM	HEAD DTL	JAMB DTL	SILL	REMARKS
W1	6'-0"	5'-0"	VIN	DBL	1	WD	*	*	*	
W2	2'-6"	2'-6"	VIN	DBL	1	WD	*	*	*	
W3	3'-0"	5'-0"	VIN	DBL	1	WD	*	*	*	
W4	12'-0"	6'-0"	VIN	DBL	1	WD	*	*	*	
W5	10'-0"	10'-0"	VIN	DBL	1	WD	*	*	*	
W6	6'-0"	10'-0"	VIN	DBL	1	WD	*	*	*	
W7	3'-0"	5'-0"	VIN	DBL	1	WD	*	*	*	


LEGEND			
AC	ALUMINUM CLAD WOOD	DBL	INSULATED DOUBLE PANED WOOD
VIN	VINYL	WD	WOOD

ALL GLAZING TO BE TEMPERED.



No.	Description	Date
A	CUSTOMER COMMENTS	9/29/17


T L P ARCHITECTS
 1101 KERMIT DRIVE, SUITE 504
 NASHVILLE, TENNESSEE 37217
 PHONE (615) 399-5275 FAX (615) 399-5285

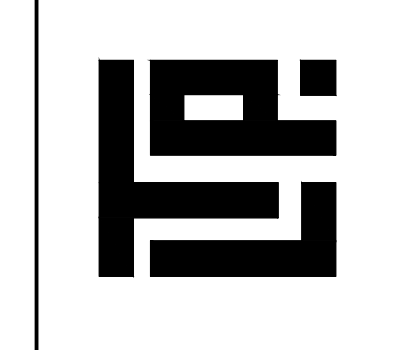

BRIDAL SUITES HOTEL
 931, 941, 943 MAIN STREET
 NASHVILLE, TN 37206

Drawn by	JWP
Checked by	CDS
Date	
Issue Date	
Scale	1/2" = 1'-0"
Project Number	2016-09

A302

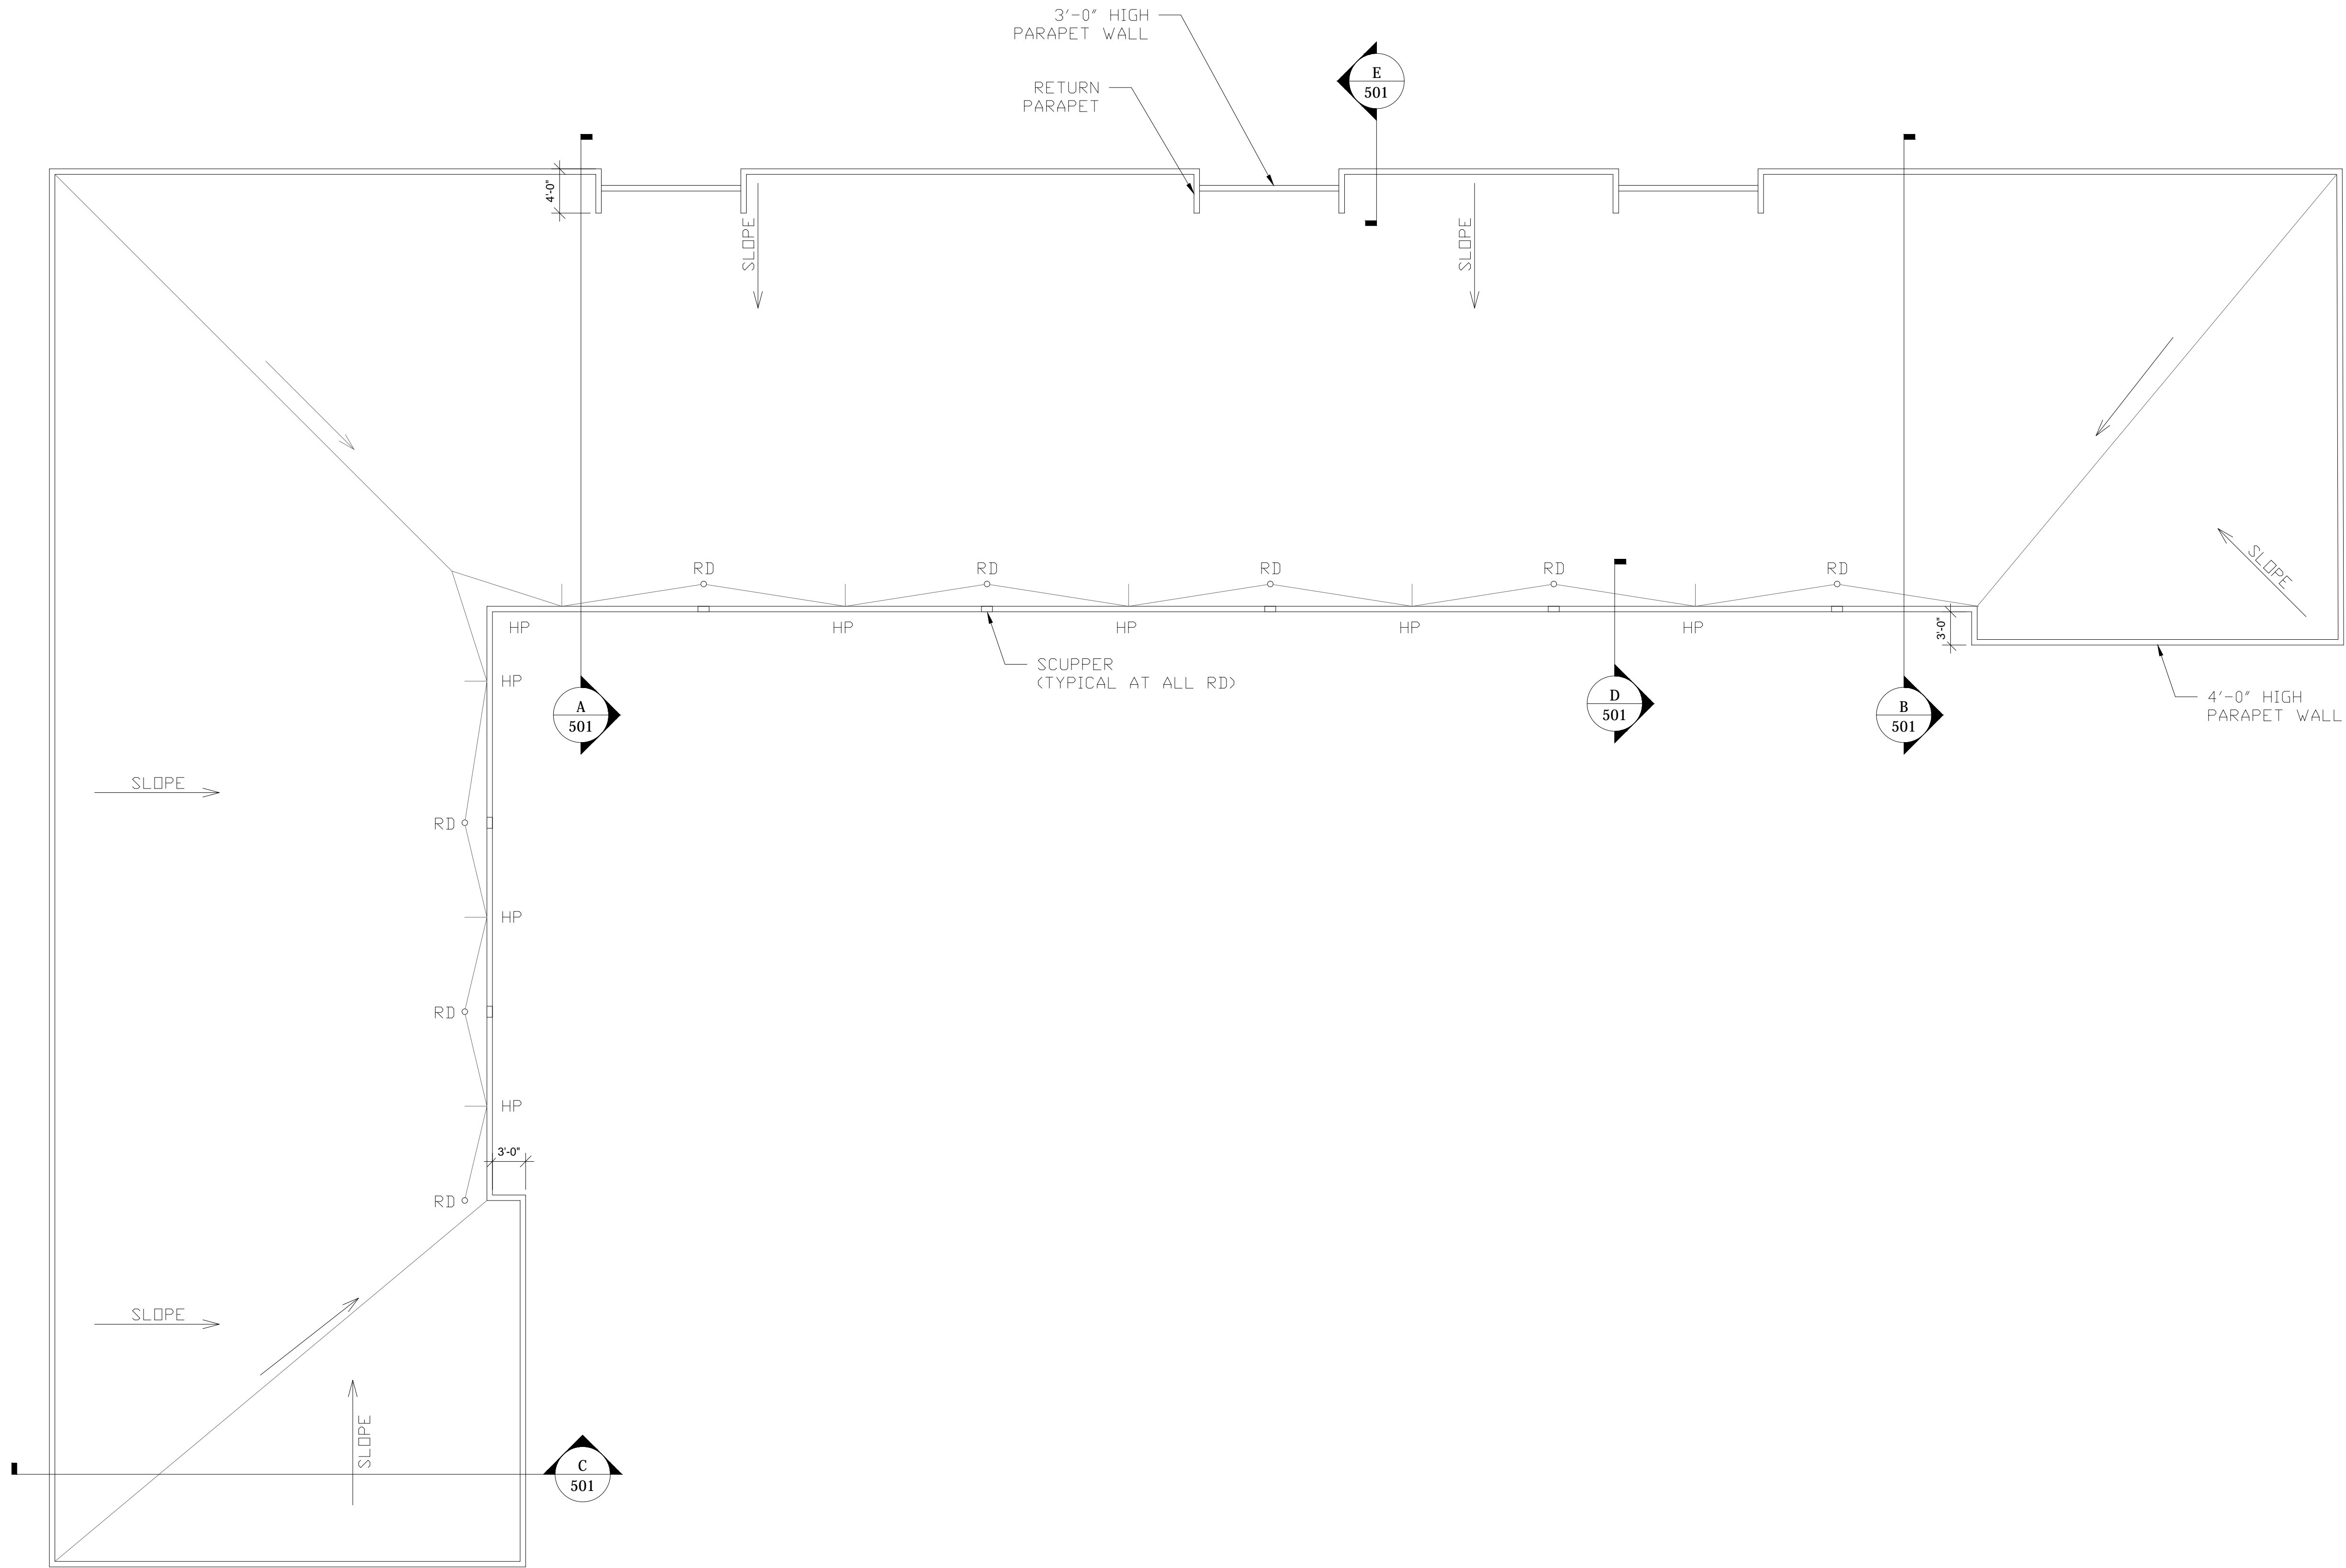


ROOF PLAN

1/8" = 1'-0"



No.	Description	Date
A	CUSTOMER COMMENTS	9/29/17


T L P ARCHITECTS
 1101 KERMIT DRIVE, SUITE 504
 NASHVILLE, TENNESSEE 37217
 PHONE (615) 399-5275 FAX (615) 399-5285

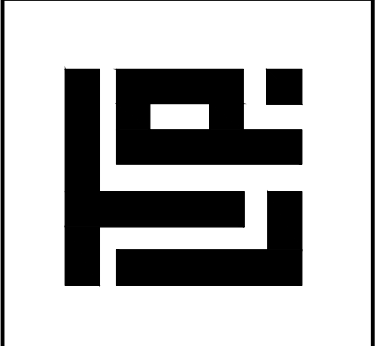


BRIDAL SUITES HOTEL
 931, 941, 943 MAIN STREET
 NASHVILLE, TN 37206

Drawn by	JWP
Checked by	CDS
Date	
Issue Date	
Scale	1/8" = 1'-0"
Project Number	2016-09

A401

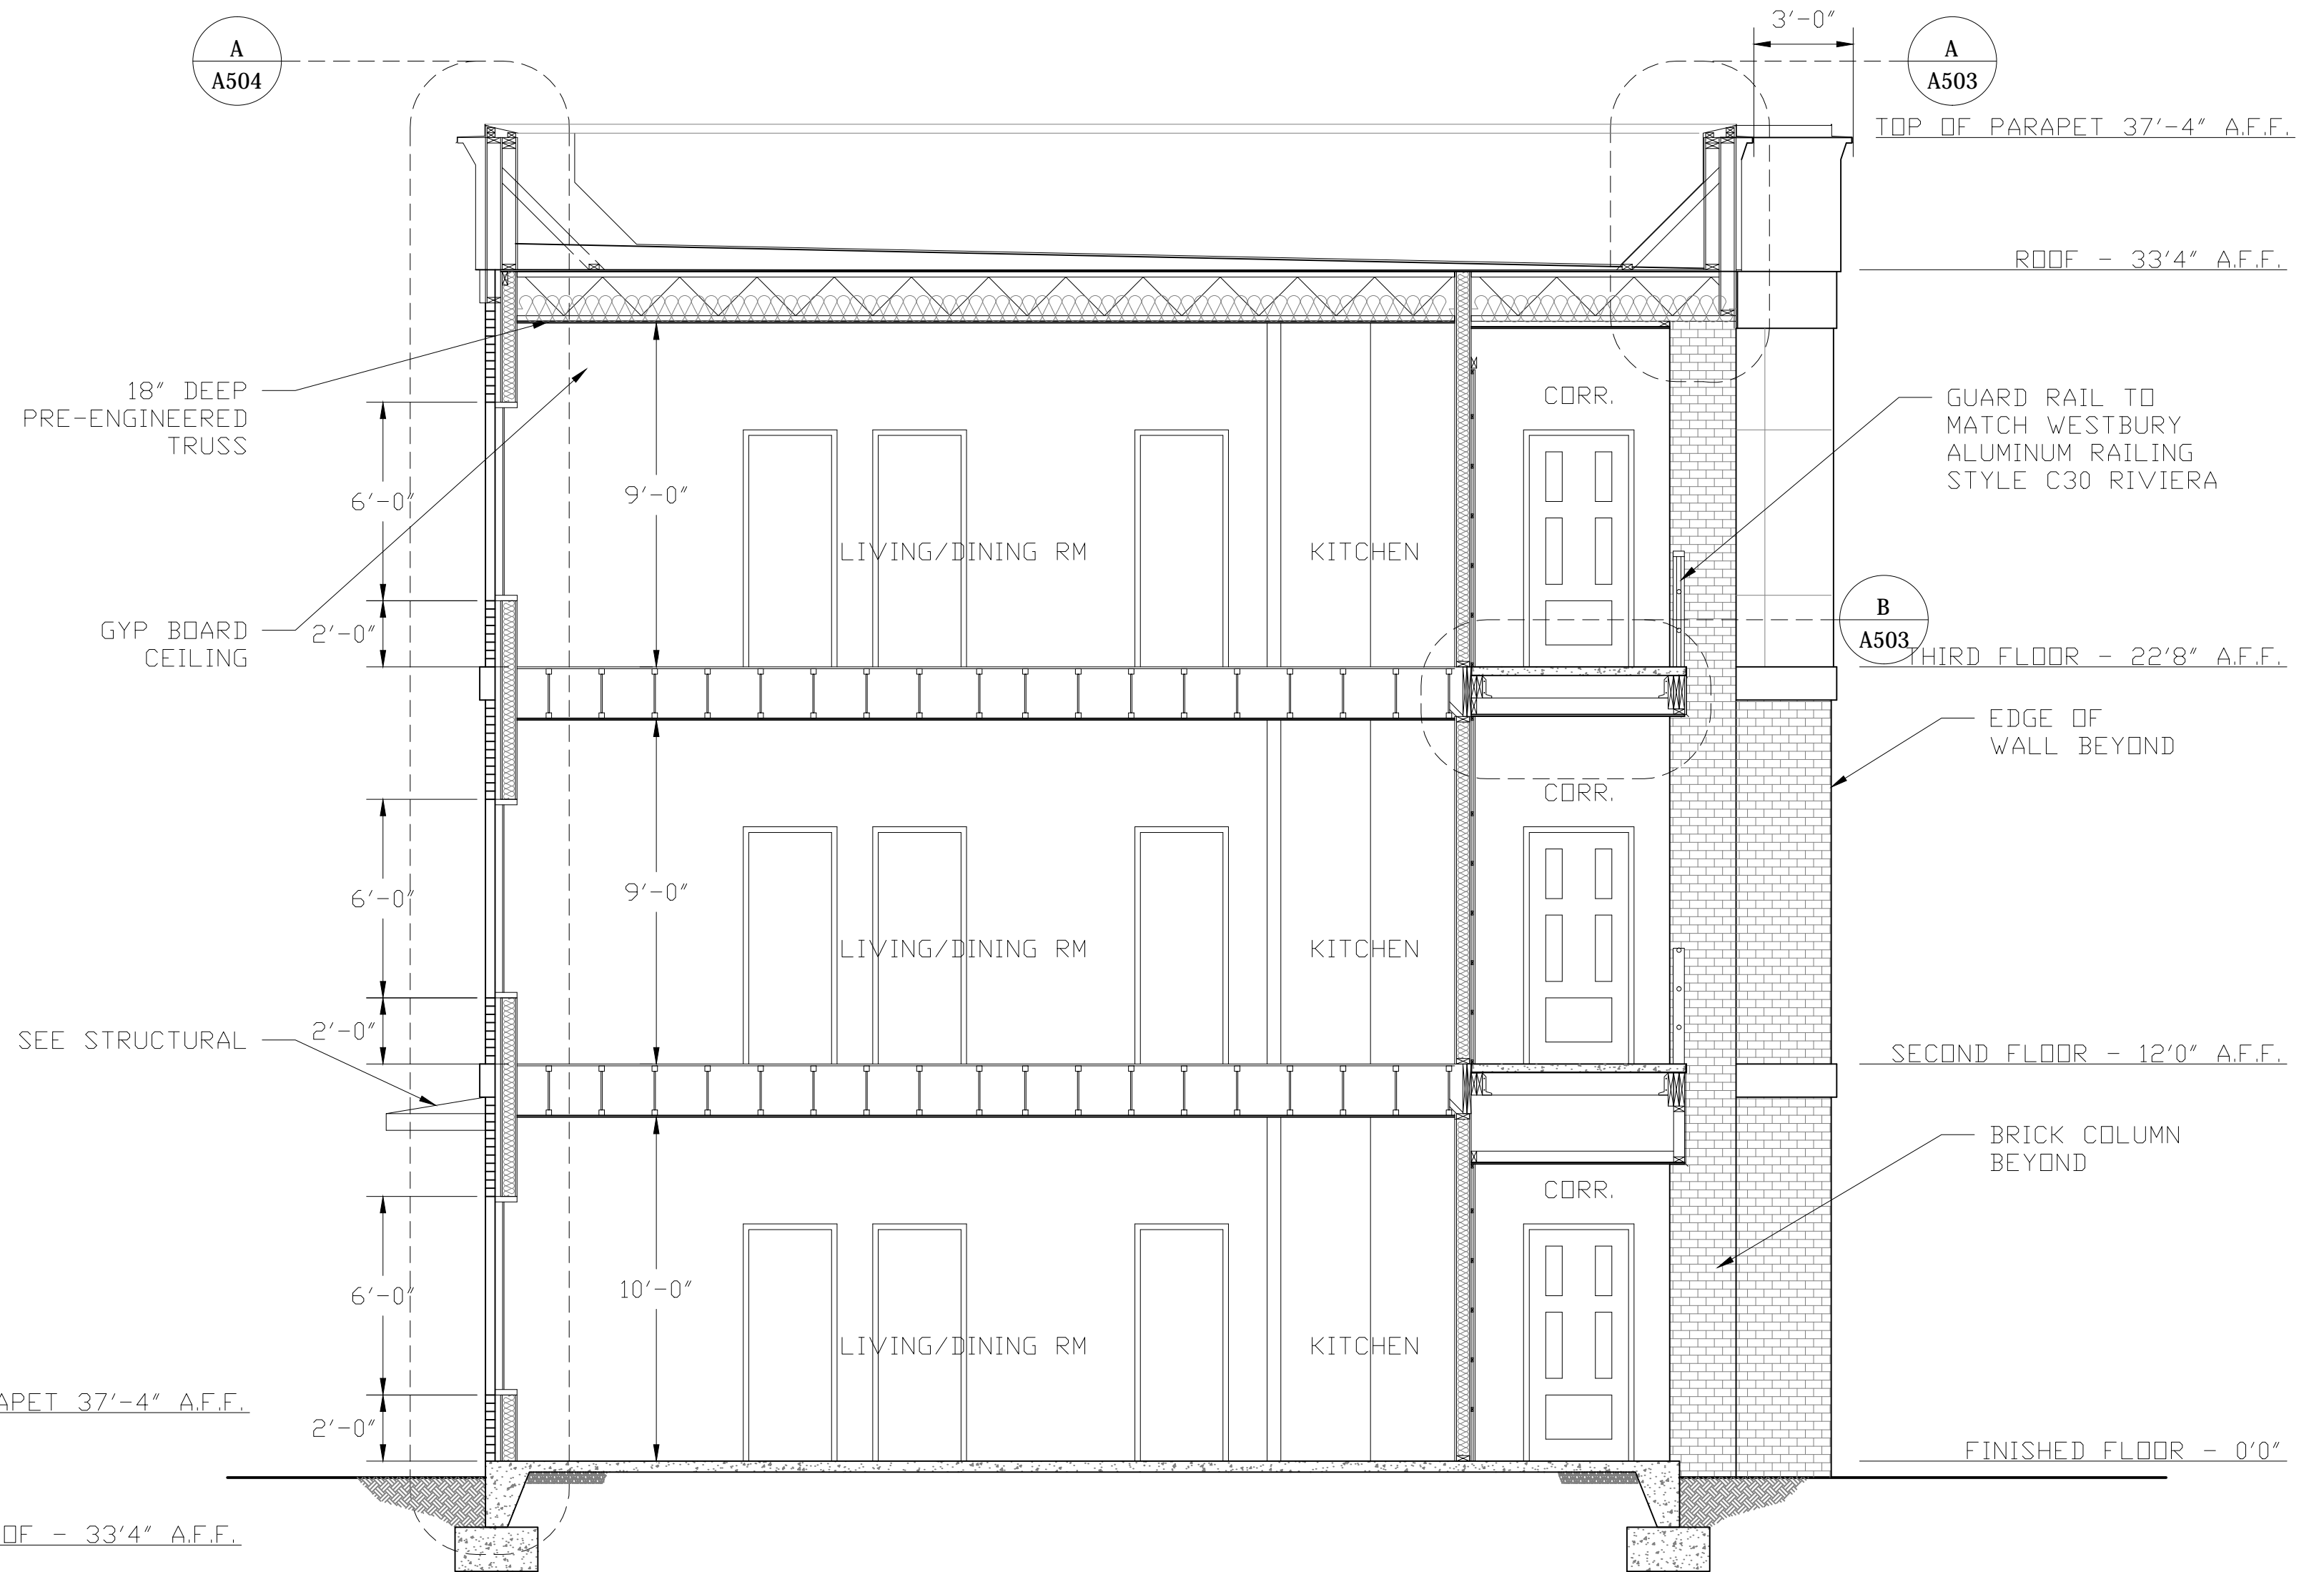


A SECTION
 A101 Scale: 1/4" = 1'-0"

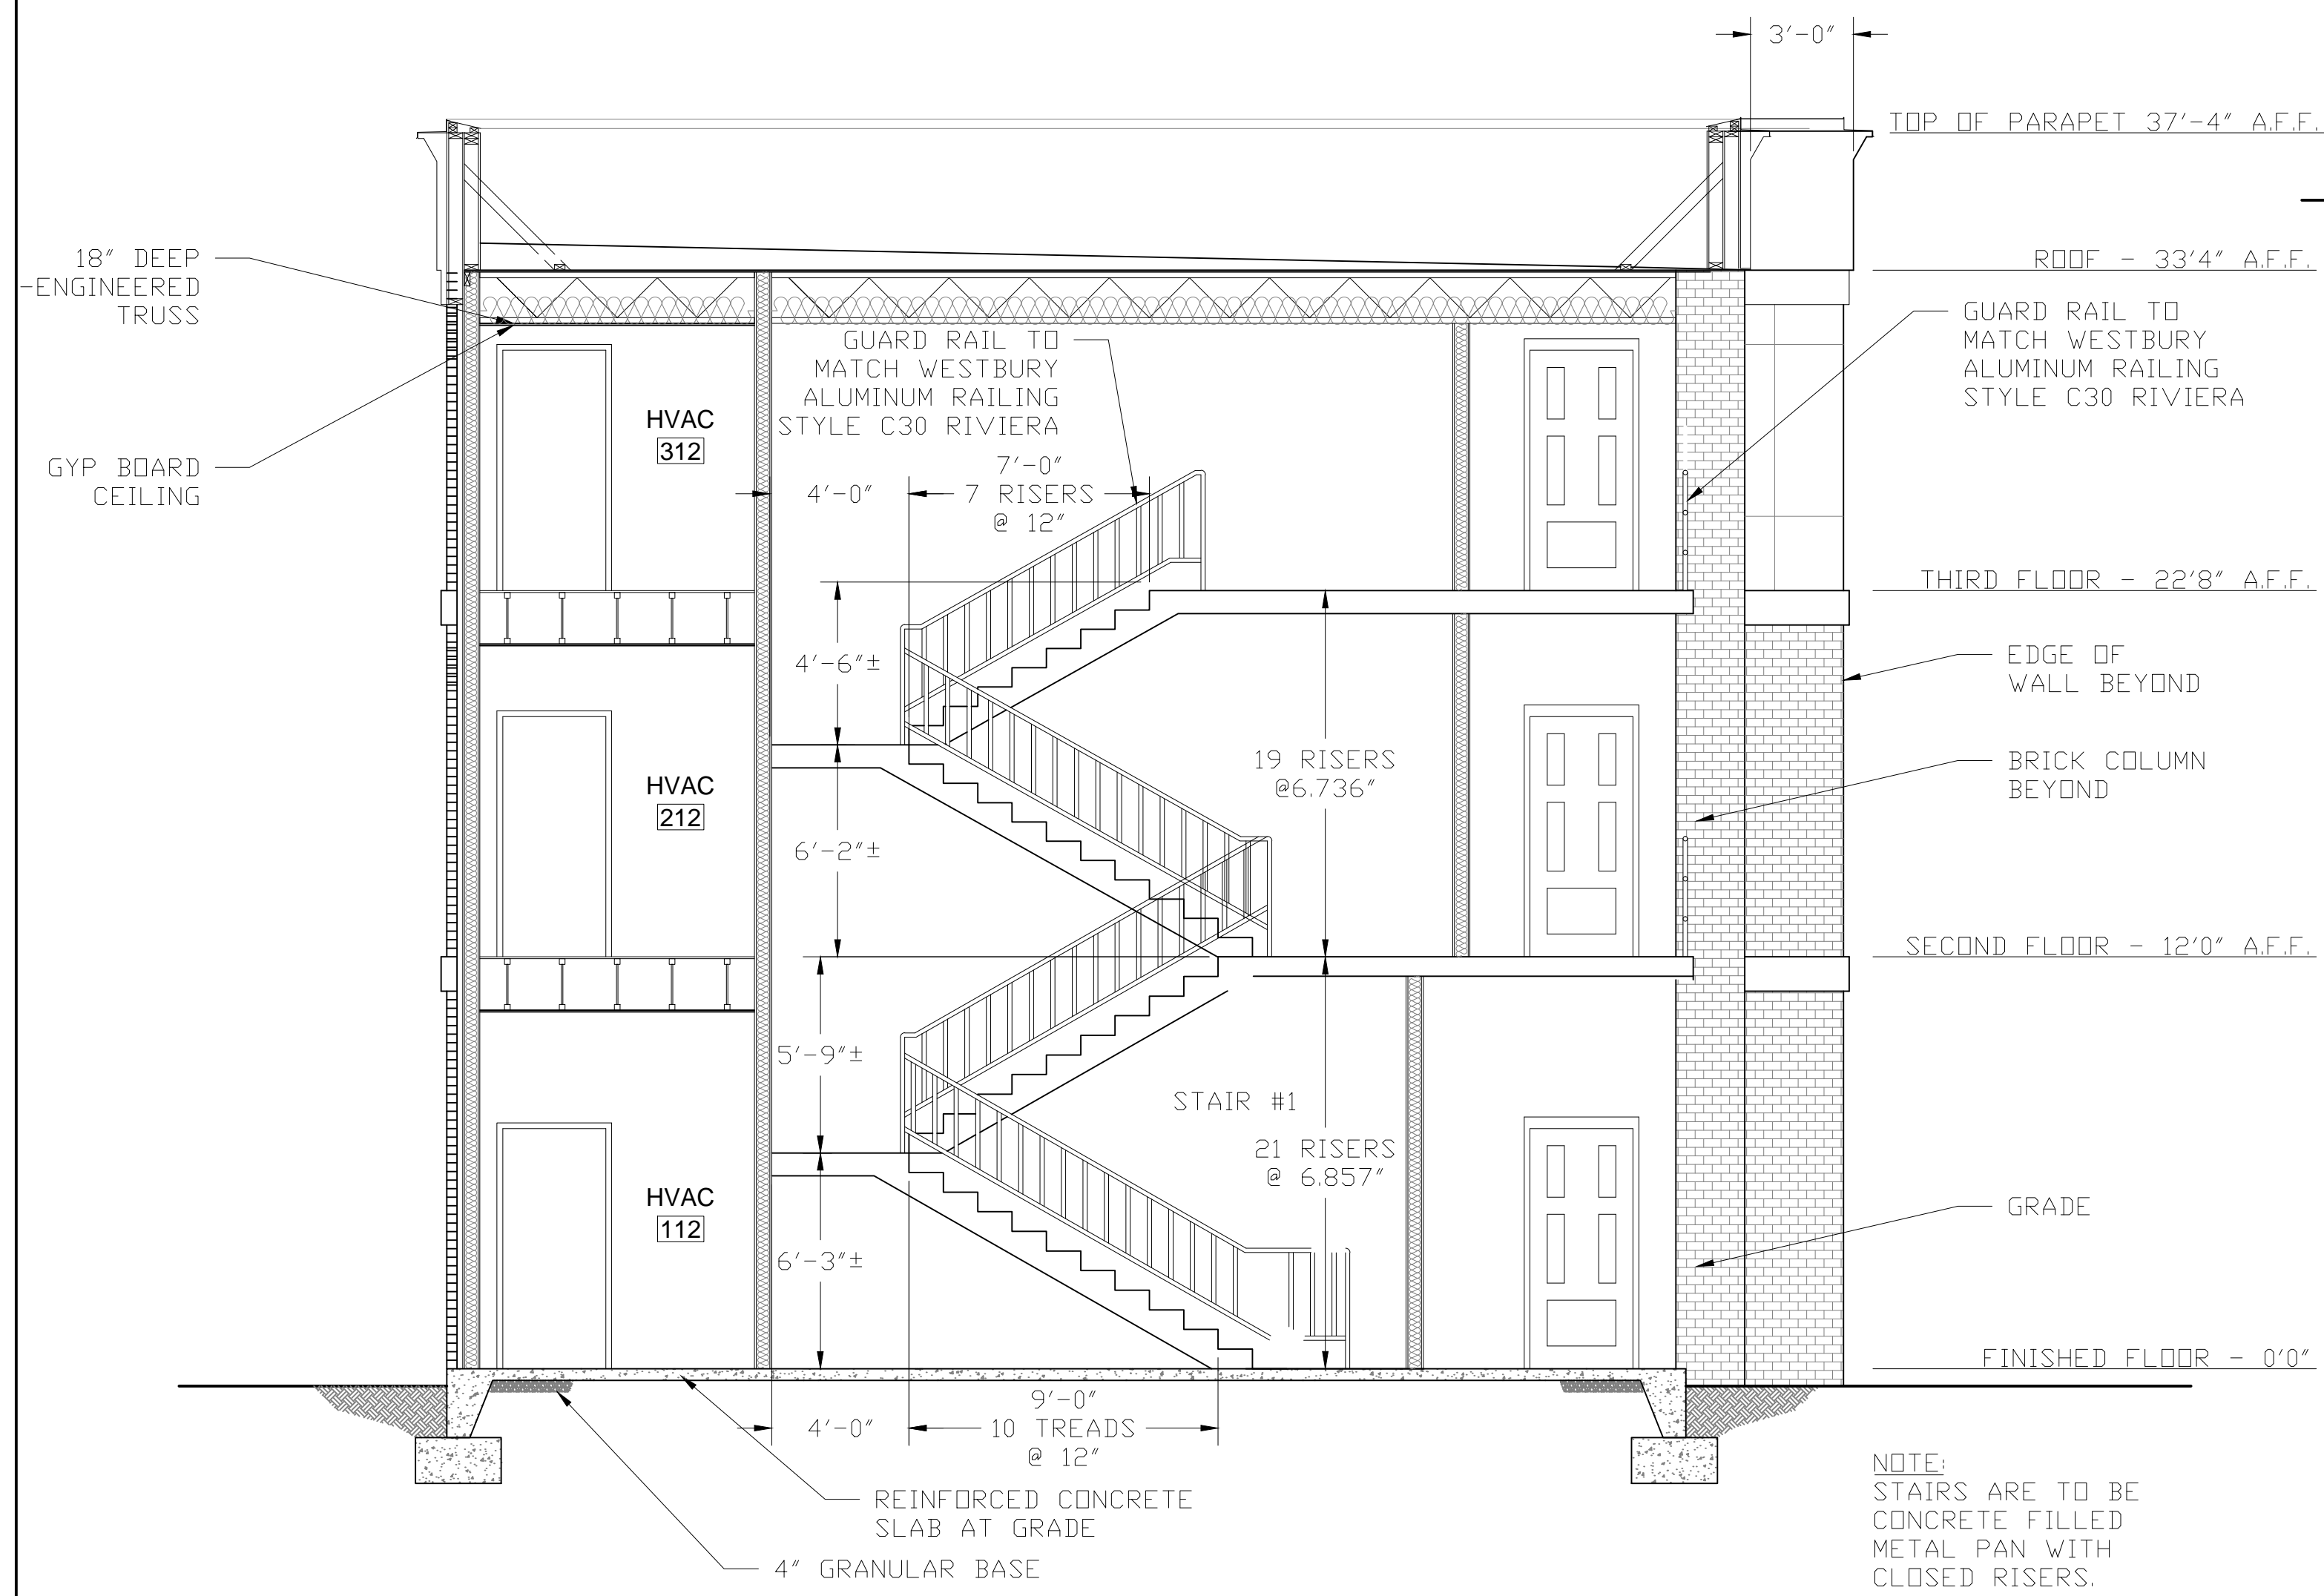

B SECTION
 A101 Scale: 1/4" = 1'-0"

No.	Description	Date
A	CUSTOMER COMMENTS	9/29/17

T L P ARCHITECTS
 1101 KERMIT DRIVE, SUITE 504
 NASHVILLE, TENNESSEE 37217
 PHONE (615) 399-5275 FAX (615) 399-5285

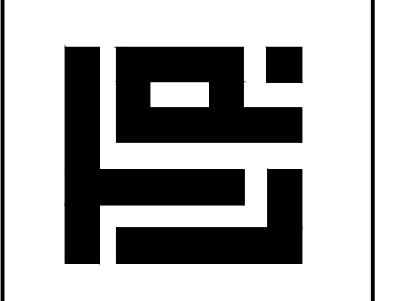


BRIDAL SUITES HOTEL
 931, 941, 943 MAIN STREET
 NASHVILLE, TN 37206

Drawn by	JWP
Checked by	CDS
Date	
Issue Date	
Scale	As Noted
Project Number	2016-09

A501



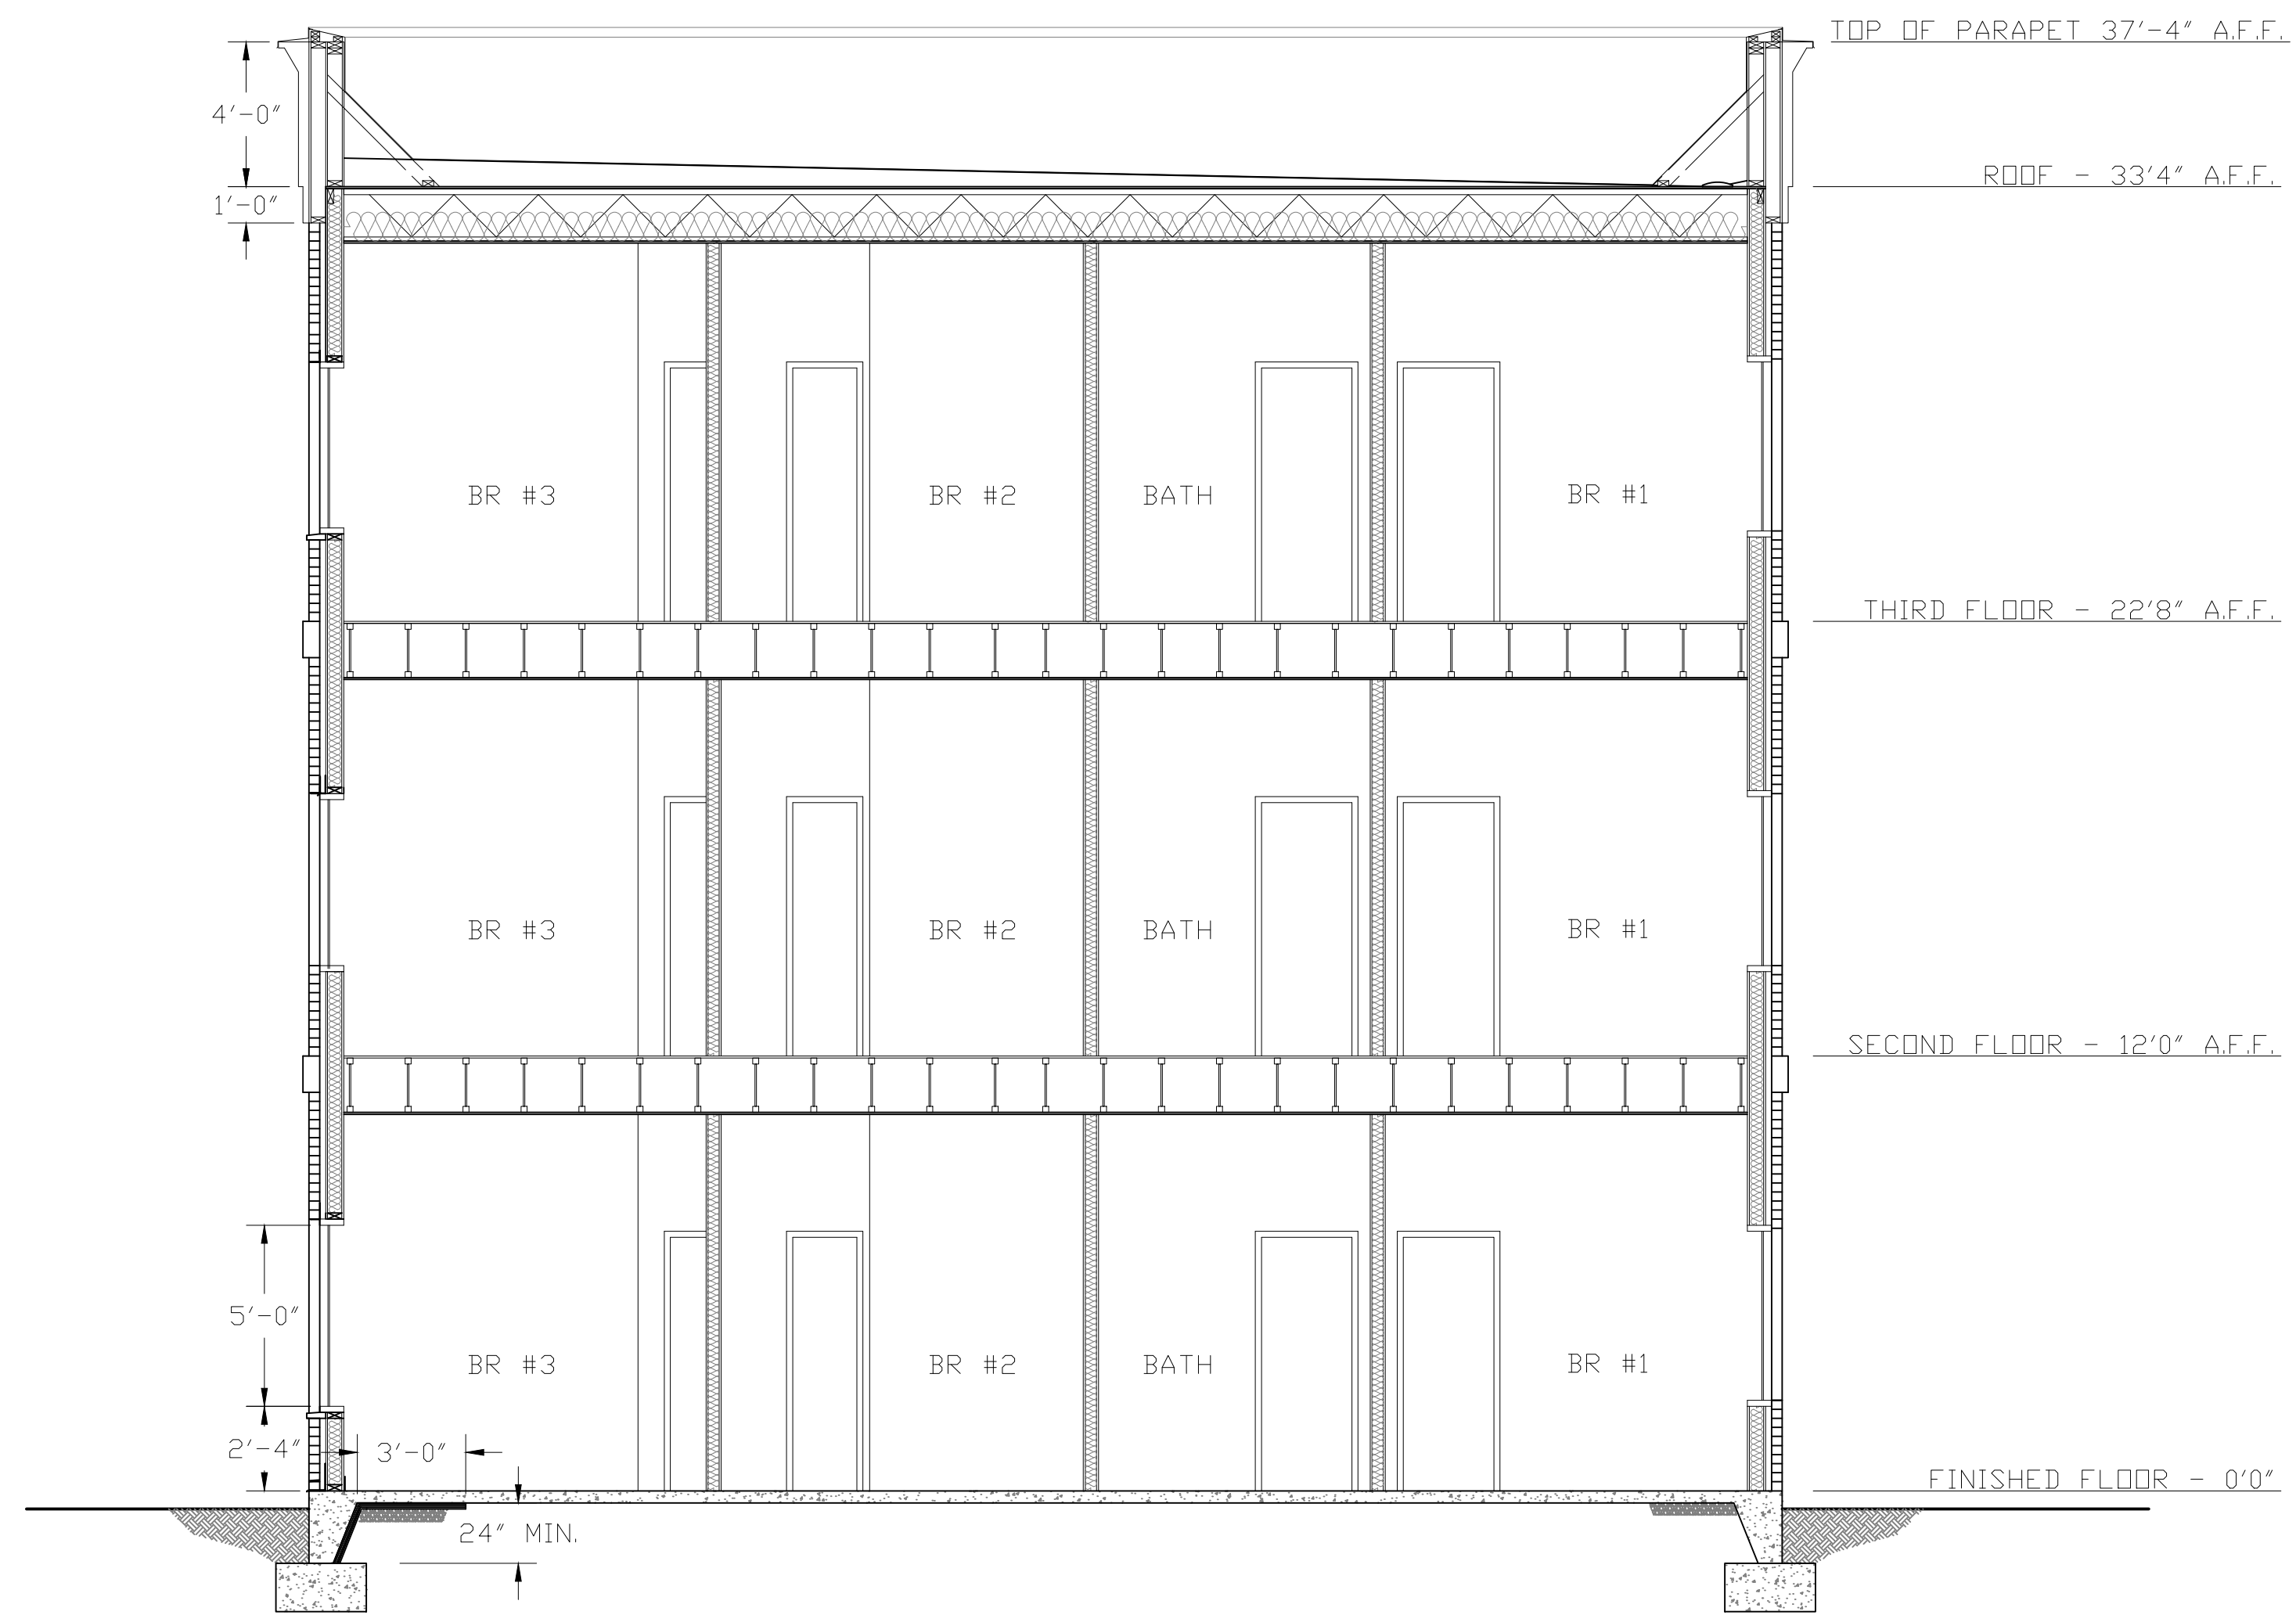


C SECTION
 A101 Scale: 1/4" = 1'-0"



No.	Description	Date
A	CUSTOMER COMMENTS	9/29/17


T L P ARCHITECTS
 1101 KERMIT DRIVE, SUITE 504
 NASHVILLE, TENNESSEE 37217
 PHONE (615) 399-5275 FAX (615) 399-5285

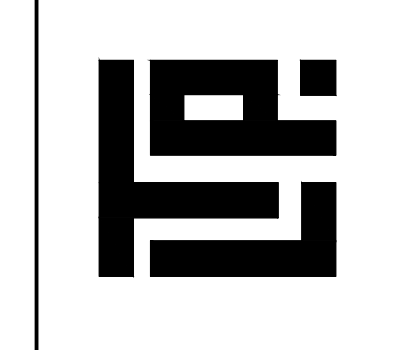


BRIDAL SUITES HOTEL
 931, 941, 943 MAIN STREET
 NASHVILLE, TN 37206

Drawn by	JWP
Checked by	CDS
Date	
Issue Date	
Scale	As Noted
Project Number	2016-09

A502

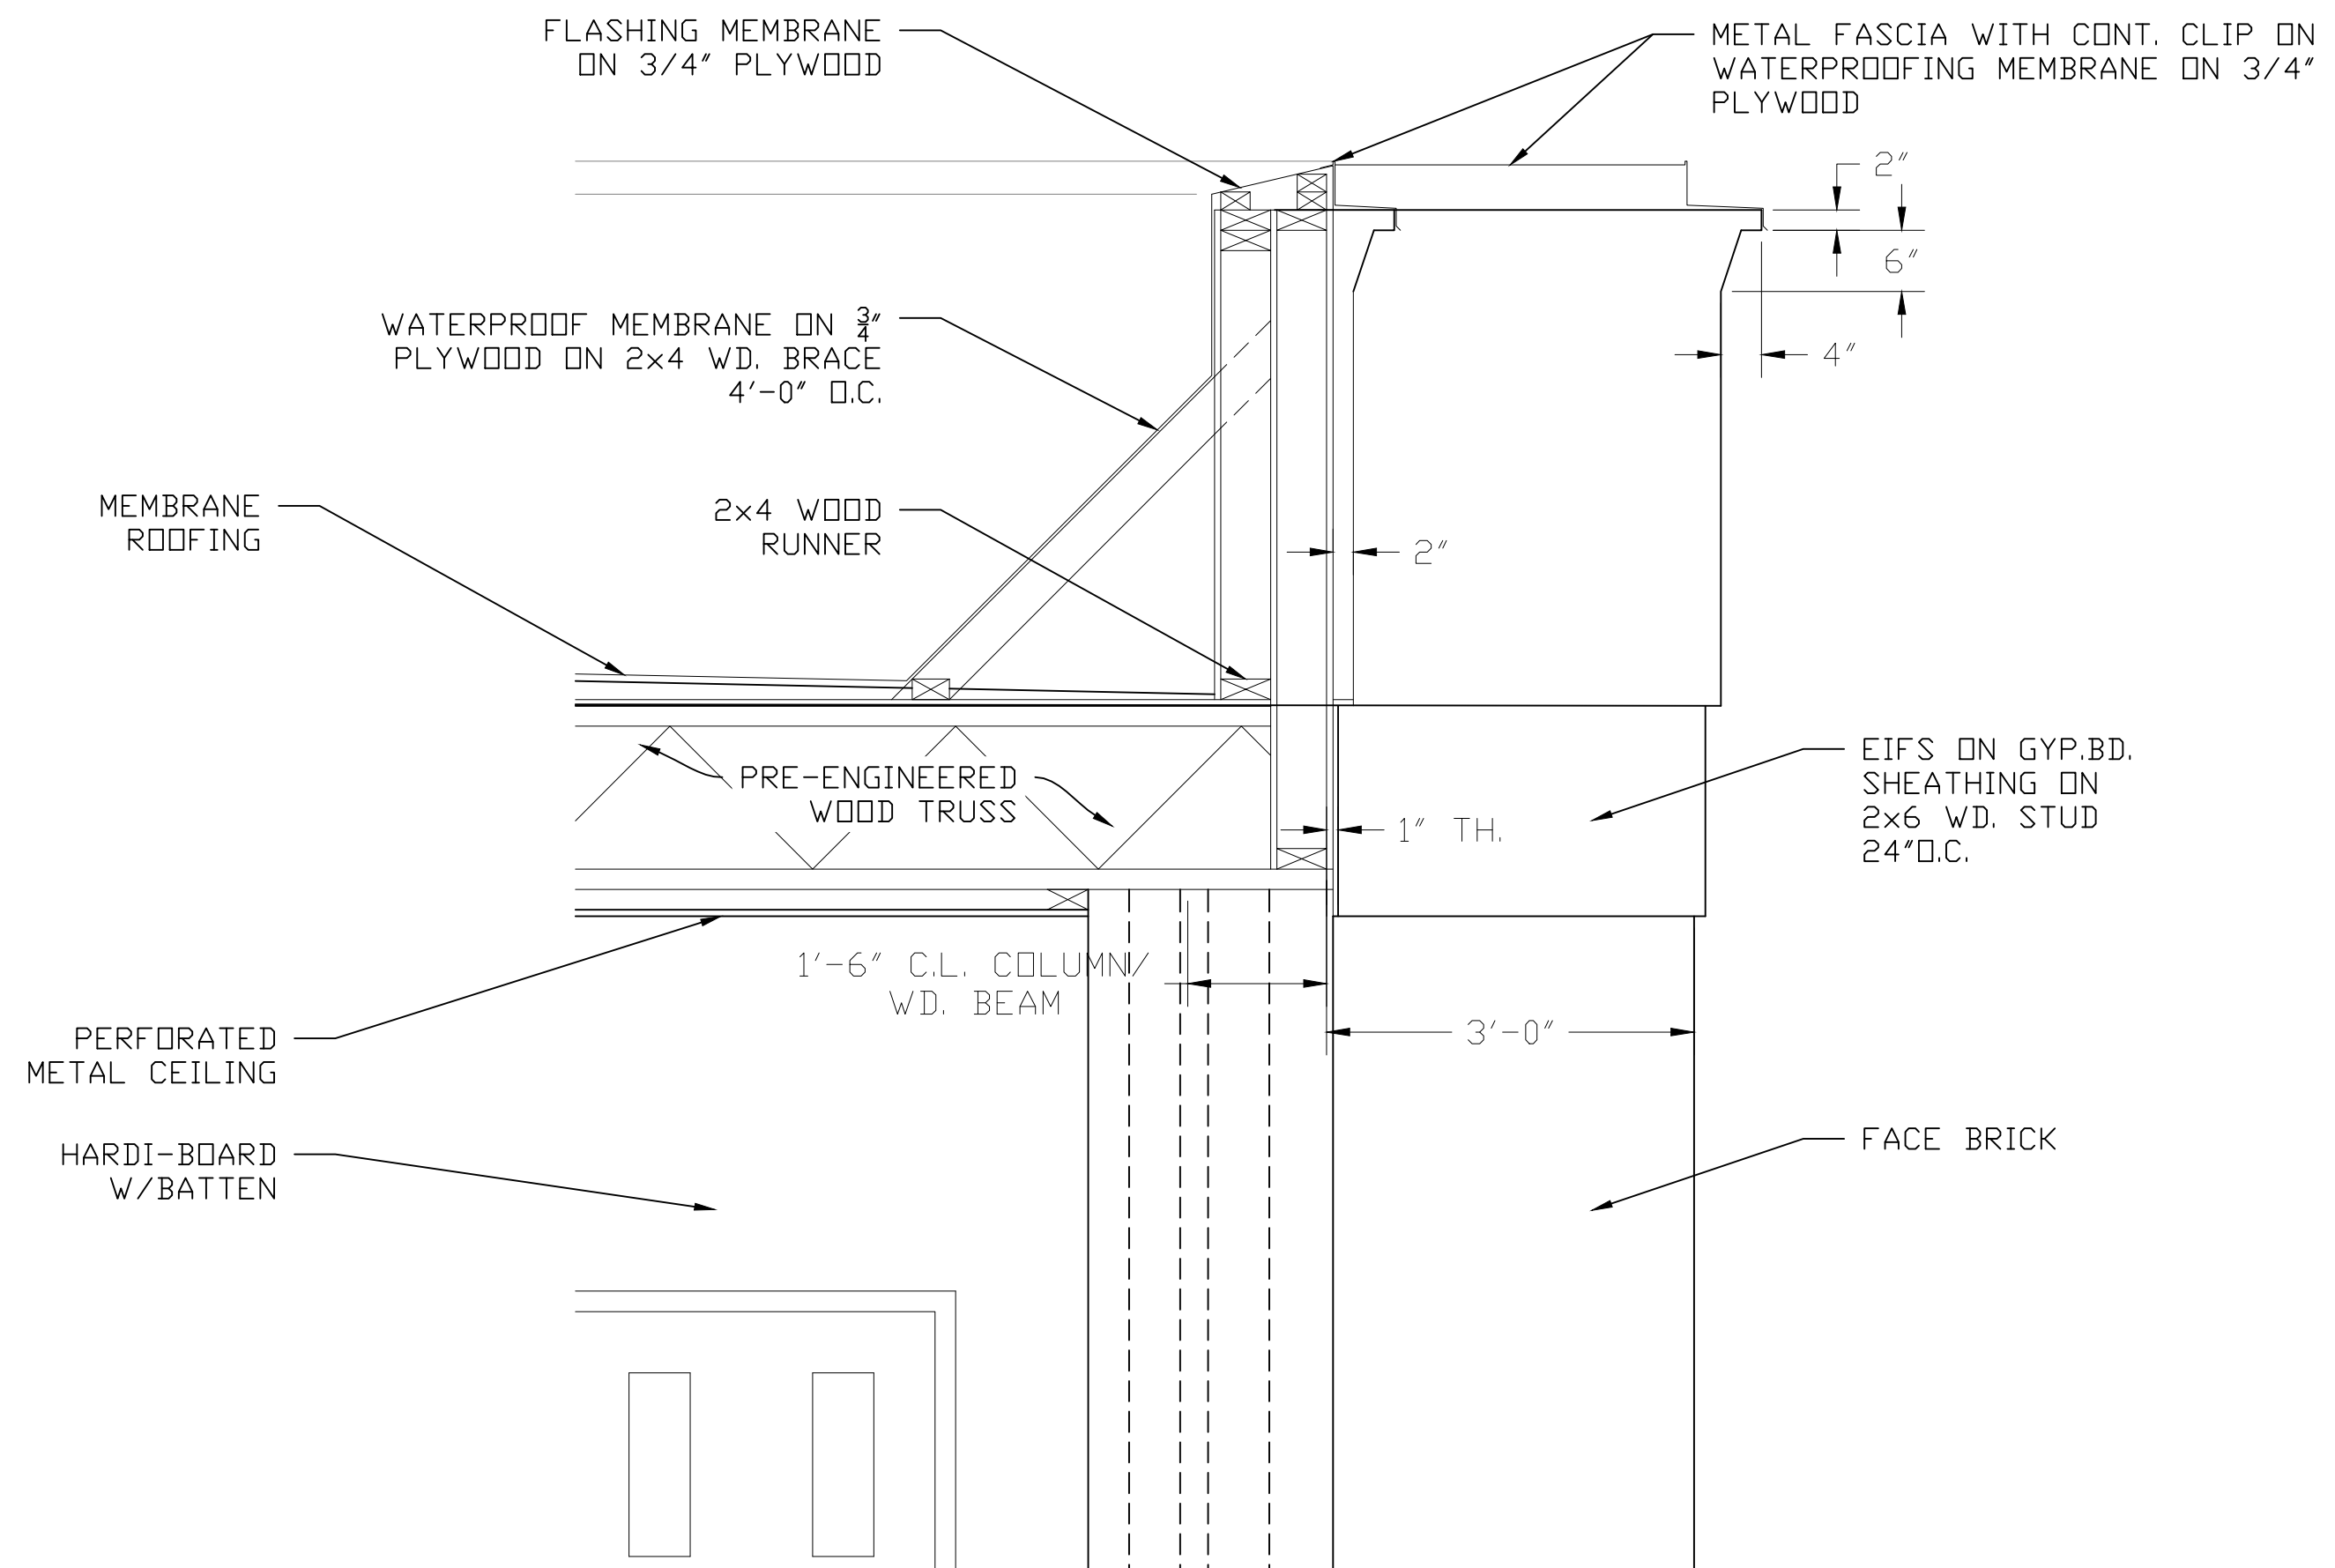

A
A501 WALL DETAIL
Scale: 3/4" = 1'-0"

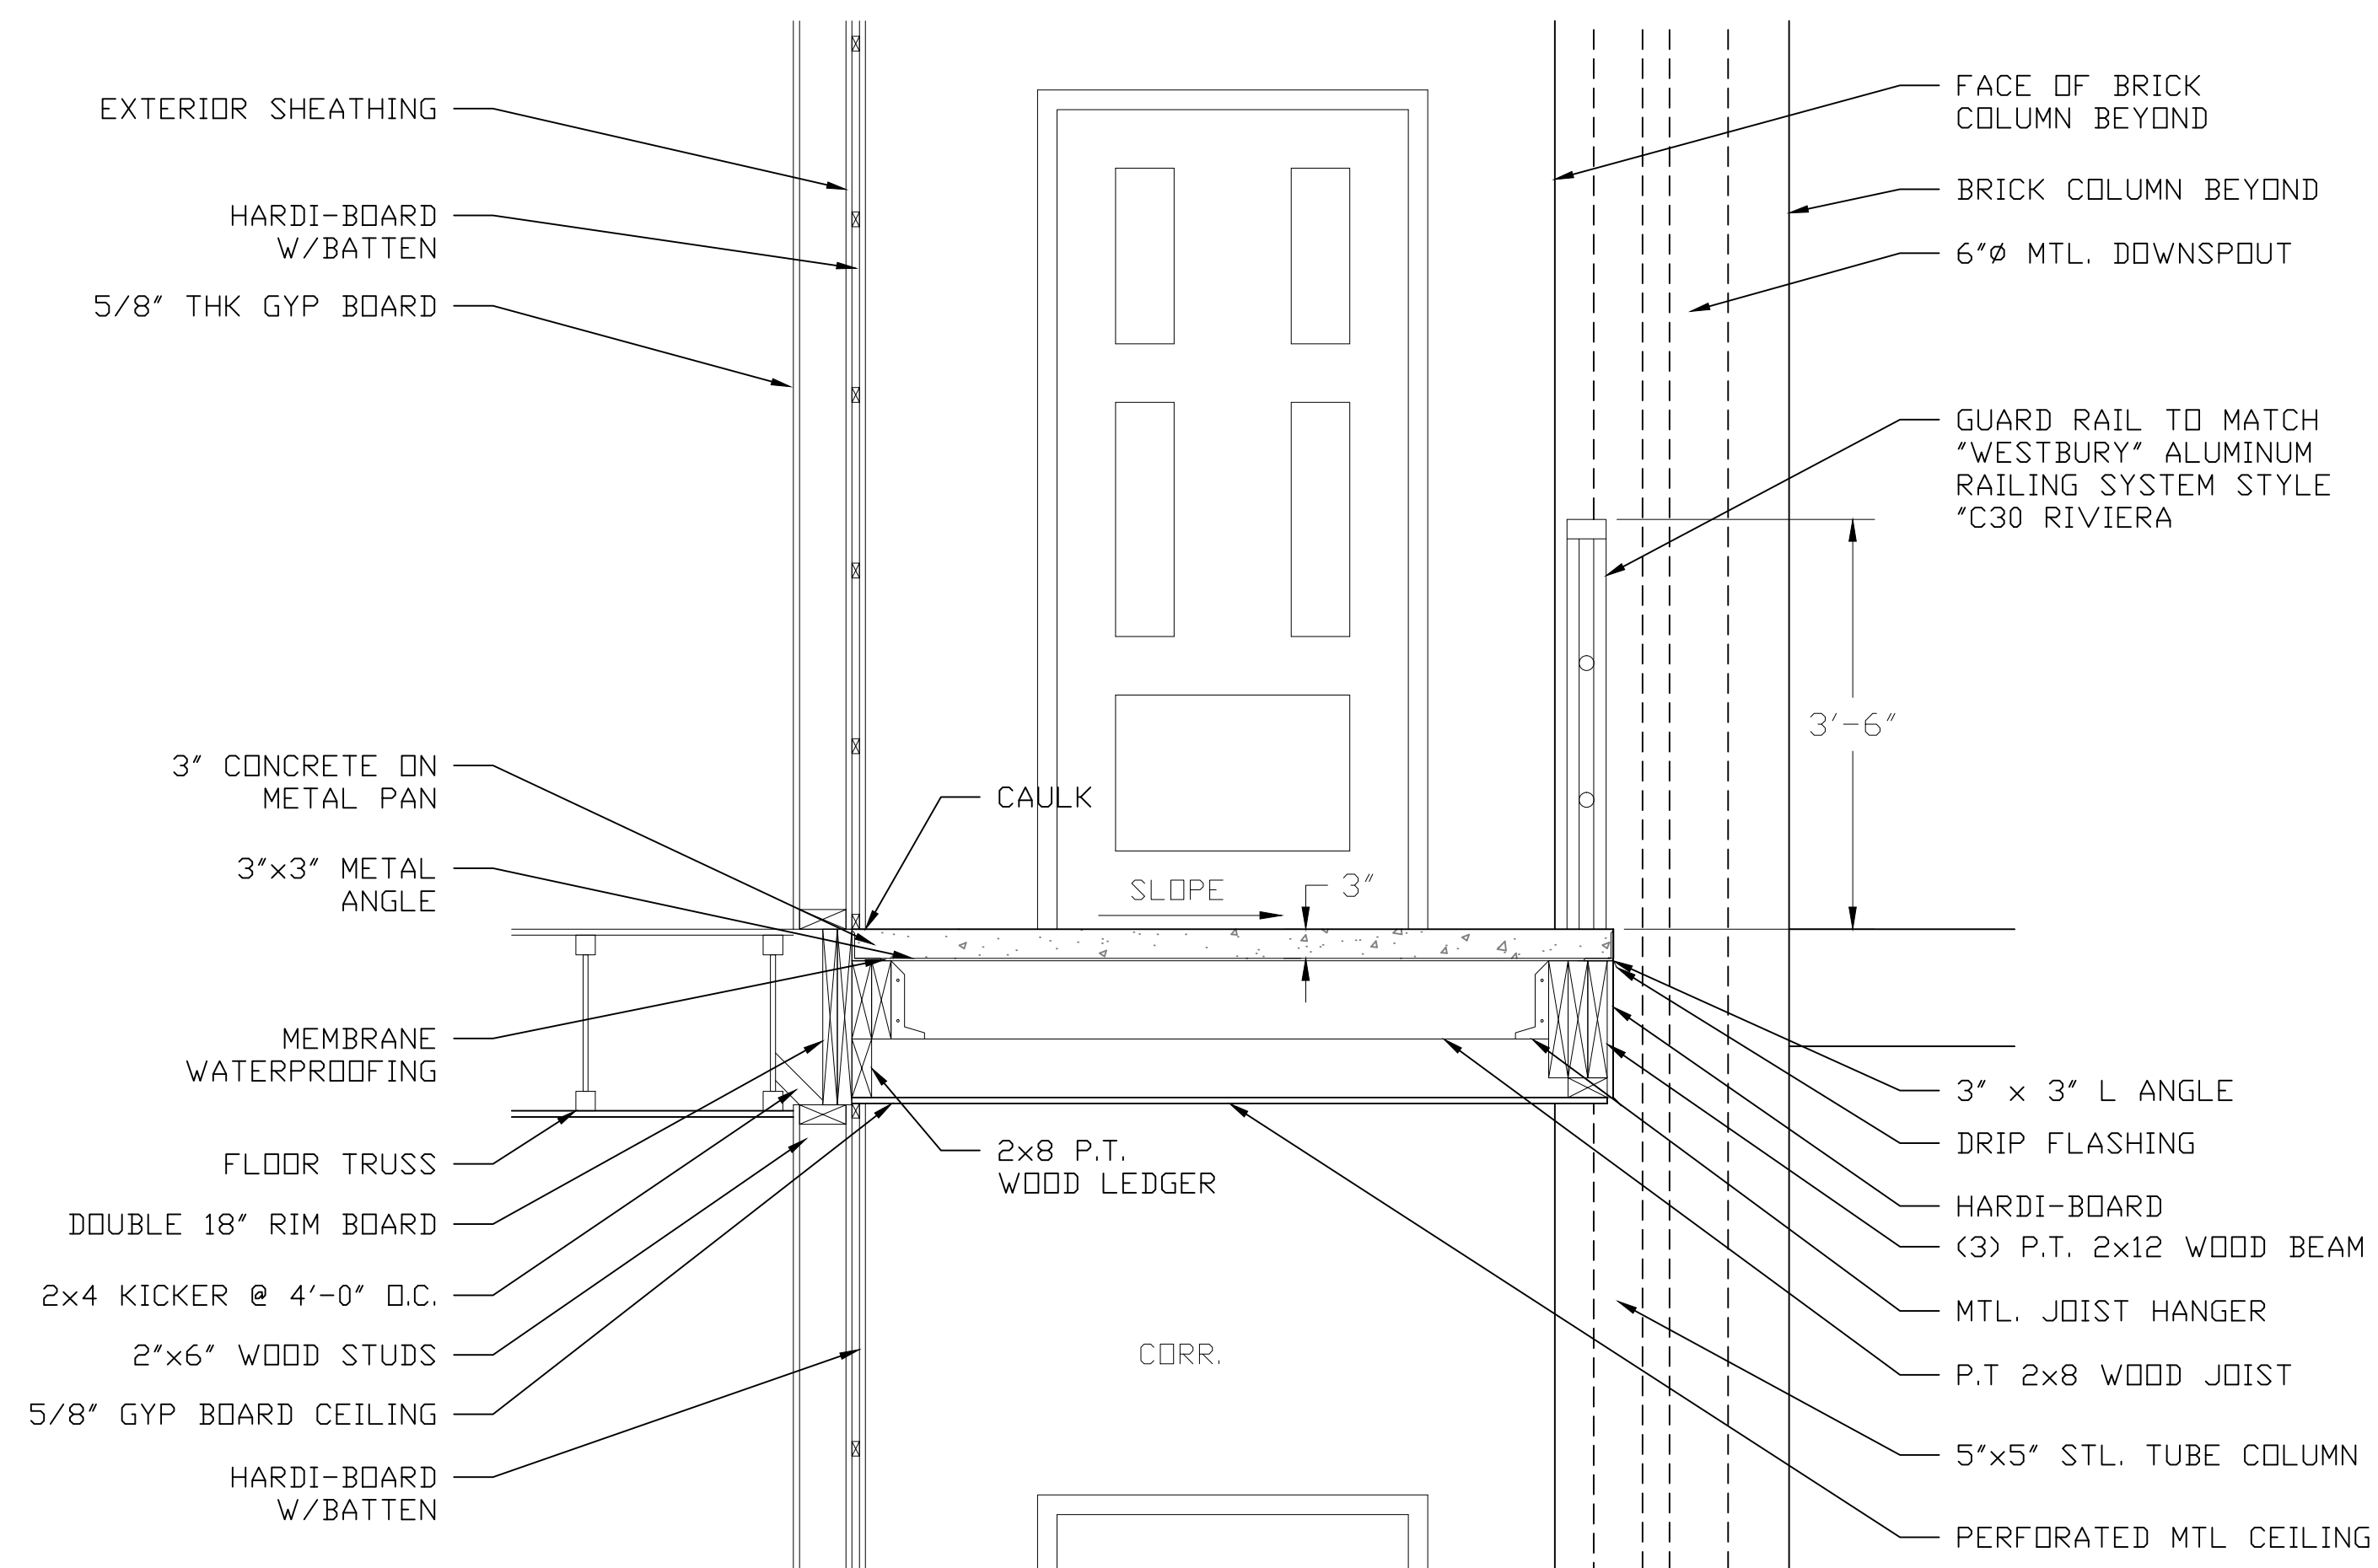


B
A501 WALL DETAIL
Scale: 3/4" = 1'-0"



No.	Date
A	9/29/17
Description	
CUSTOMER COMMENTS	


T L P ARCHITECTS
1101 KERMIT DRIVE, SUITE 504
NASHVILLE, TENNESSEE 37217
PHONE (615) 399-5275 FAX (615) 399-5285

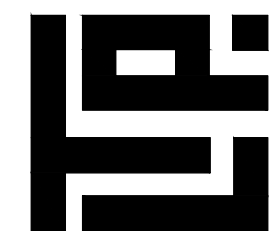


BRIDAL SUITES HOTEL
931, 941, 943 MAIN STREET
NASHVILLE, TN 37206

Drawn by	JWP
Checked by	CDS
Date	
Issue Date	
Scale	As Noted
Project Number	2016-09


A503

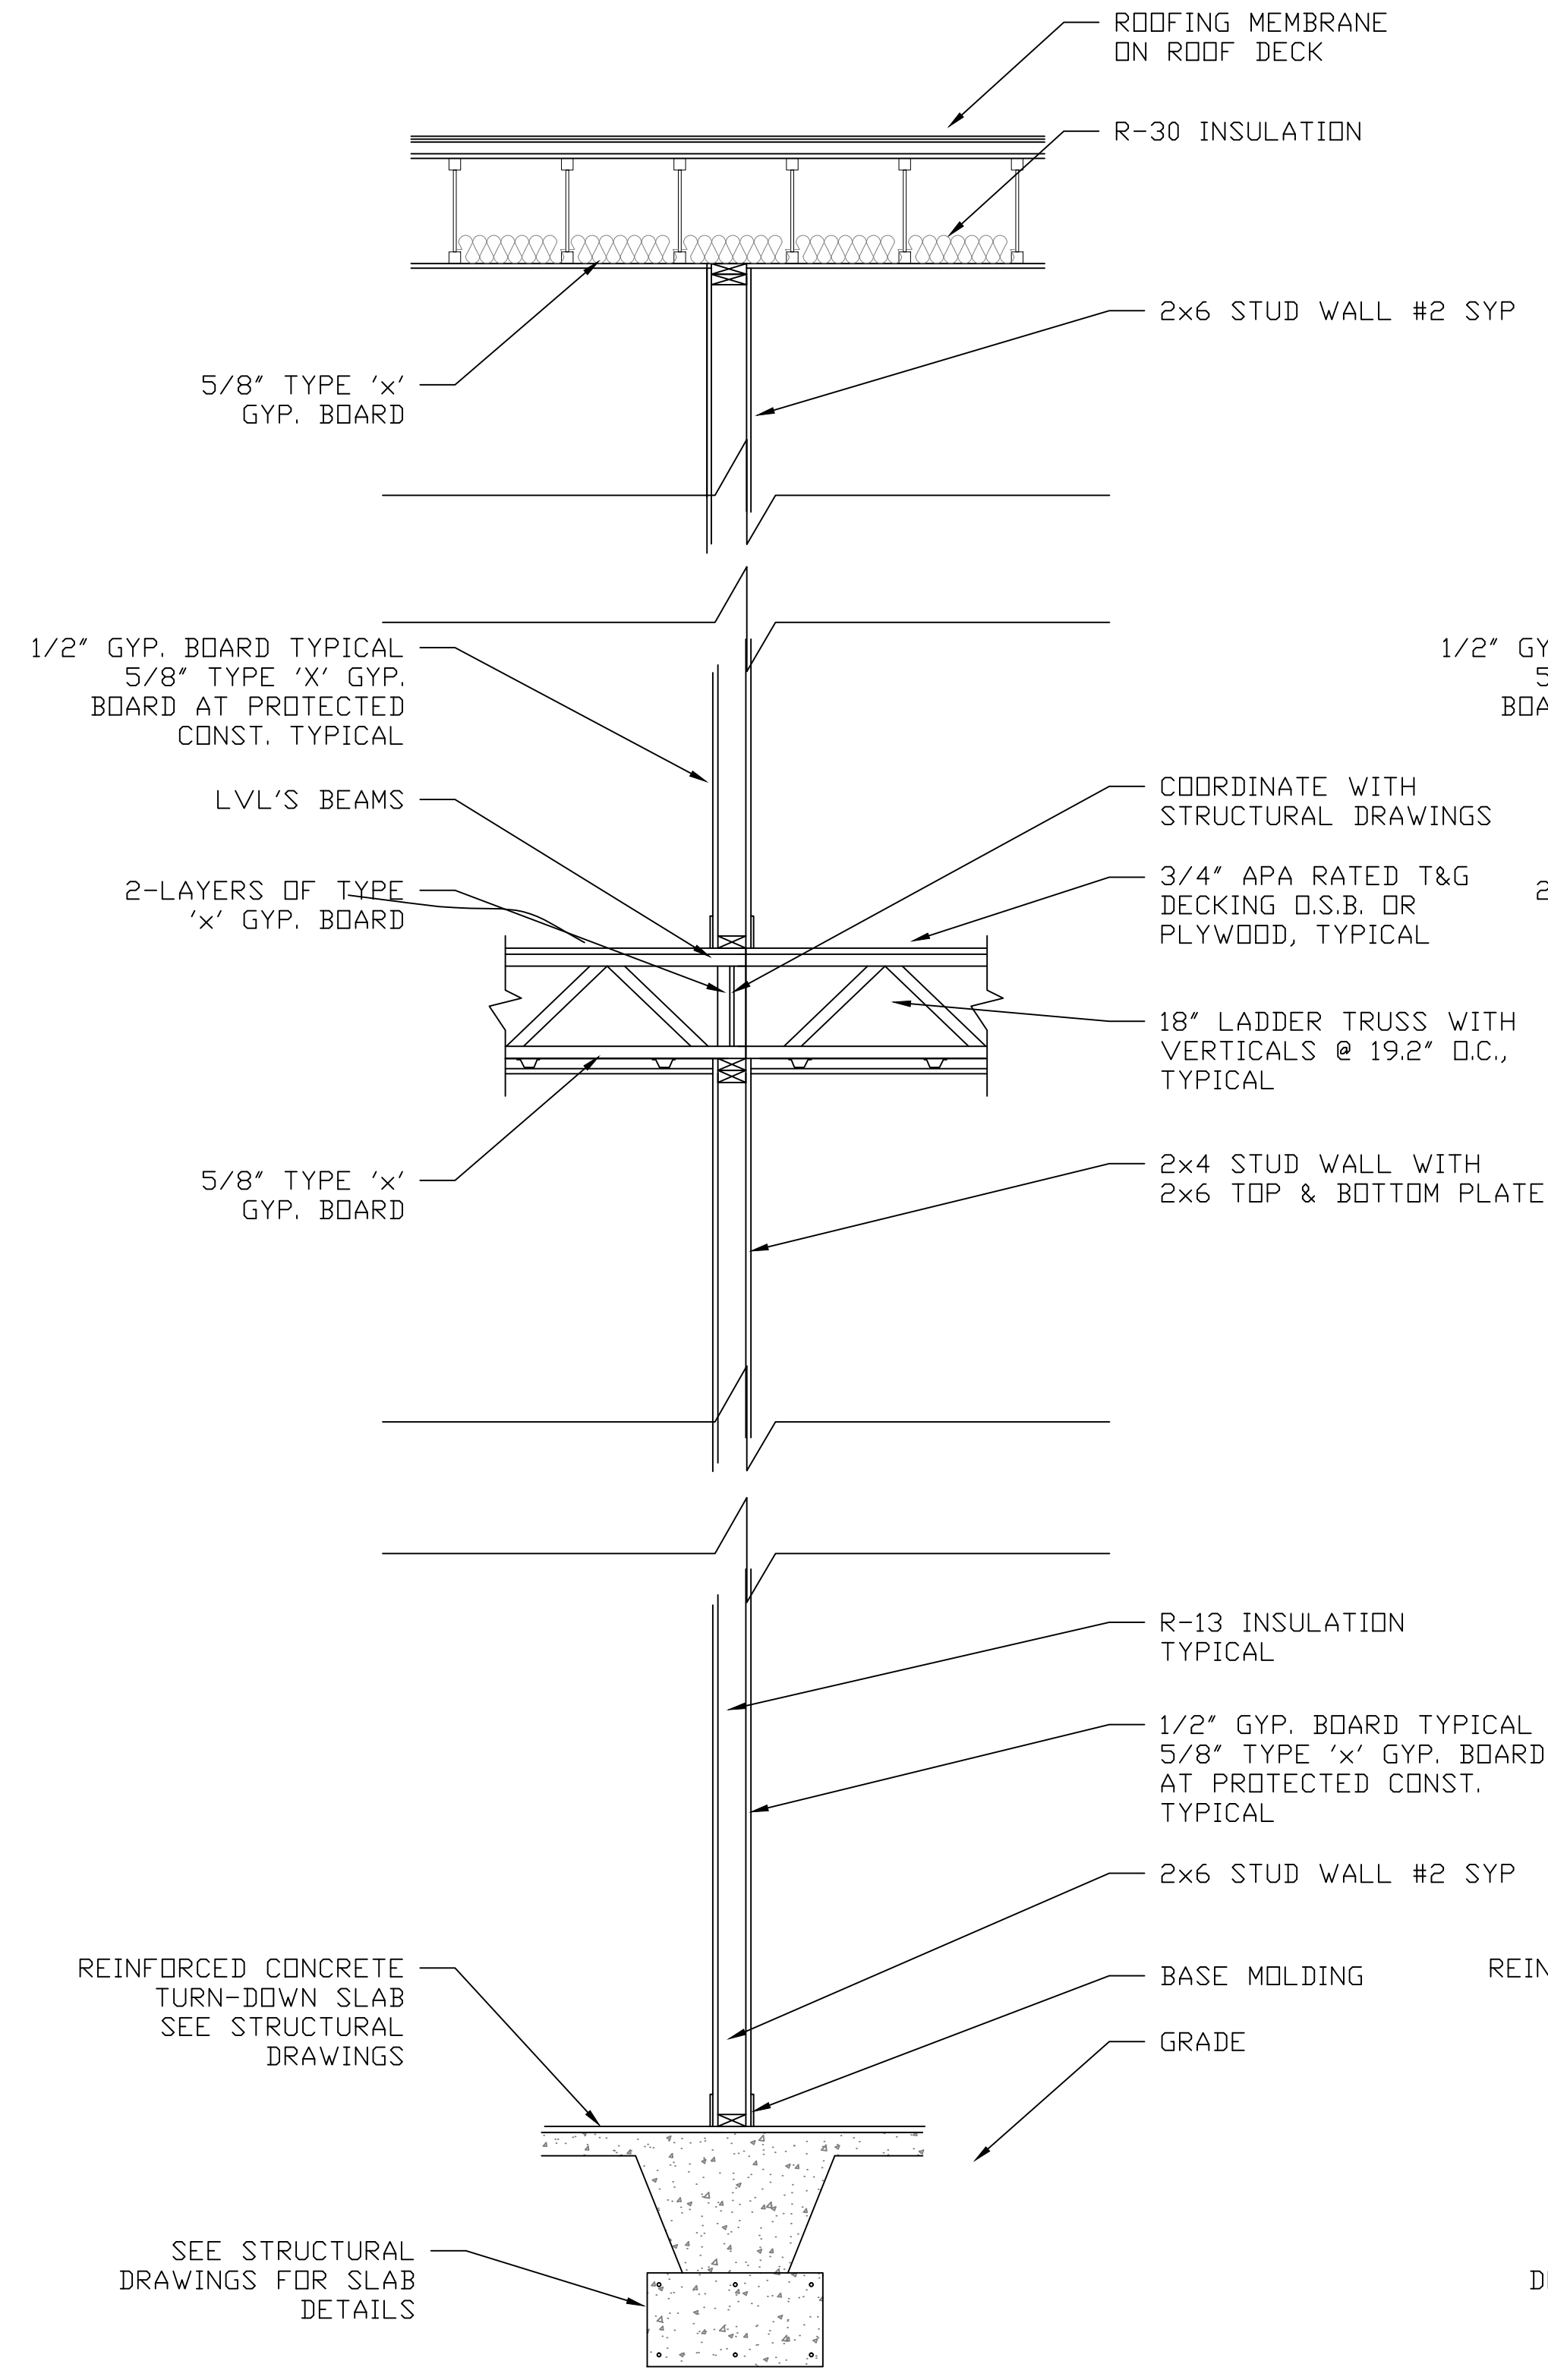


C INTERIOR BEARING WALL DETAIL
Scale: 1/2" = 1'-0"

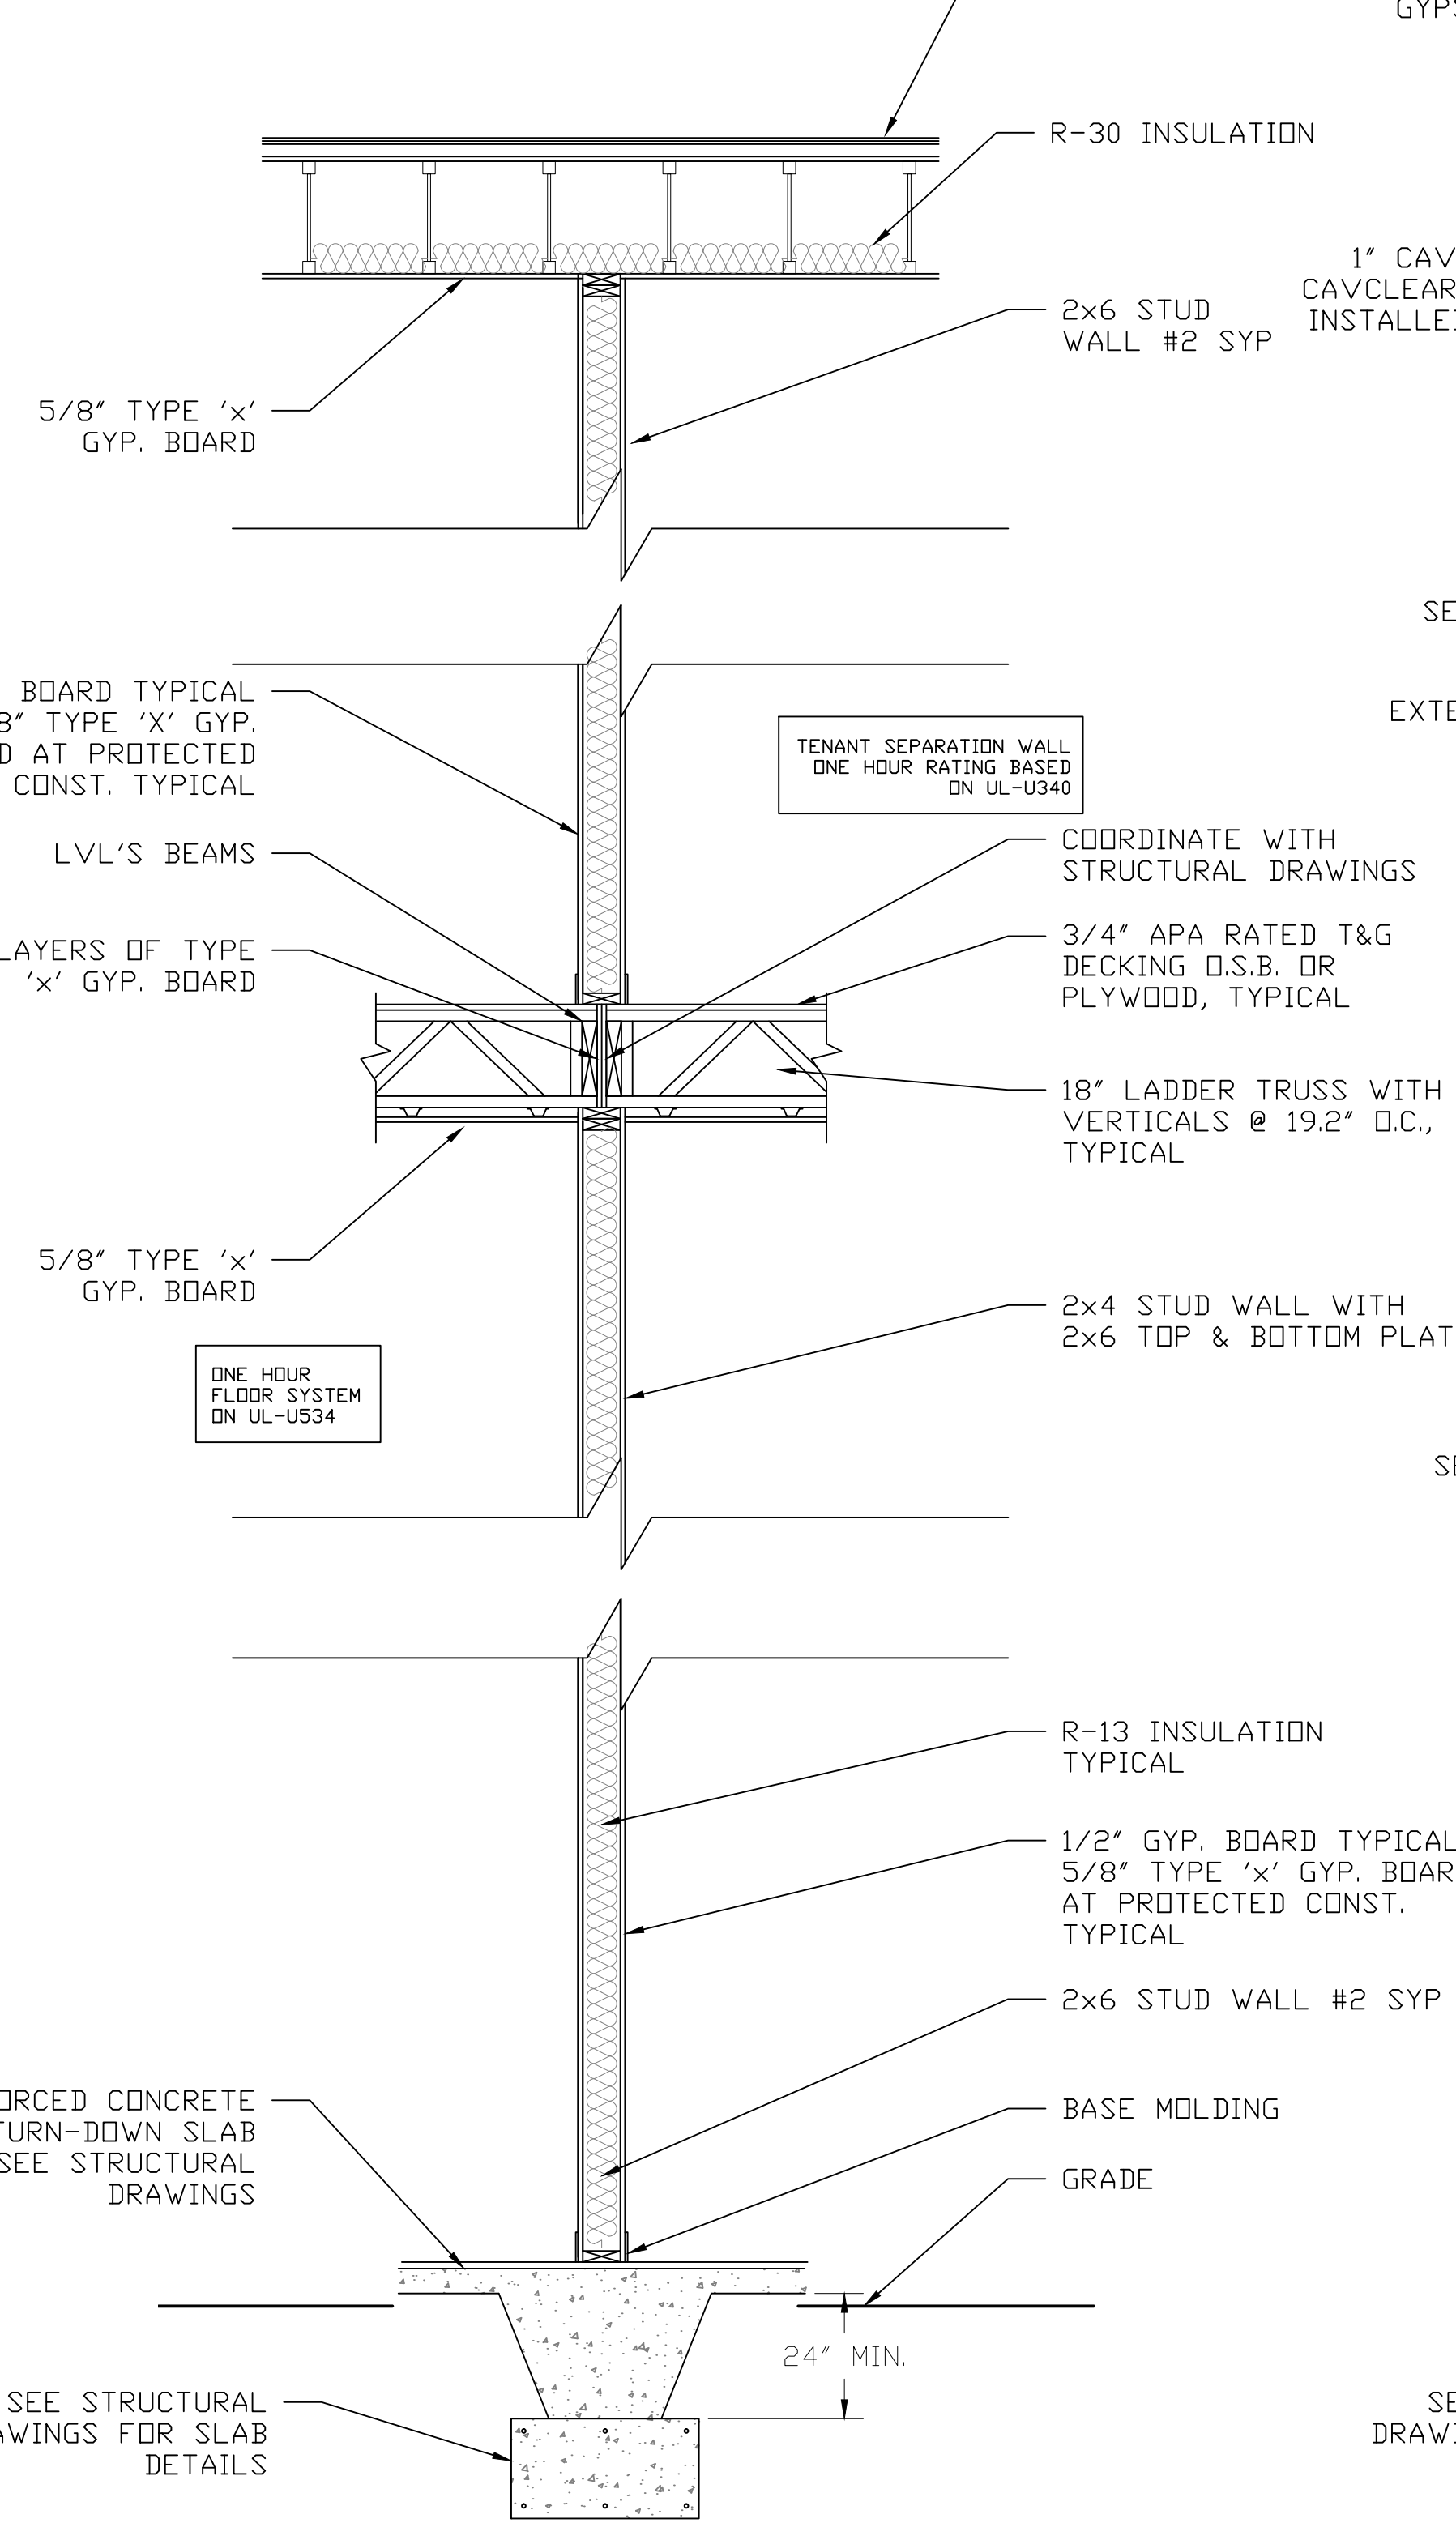

B TENANT SEPARATION WALL DETAIL
Scale: 1/2" = 1'-0"

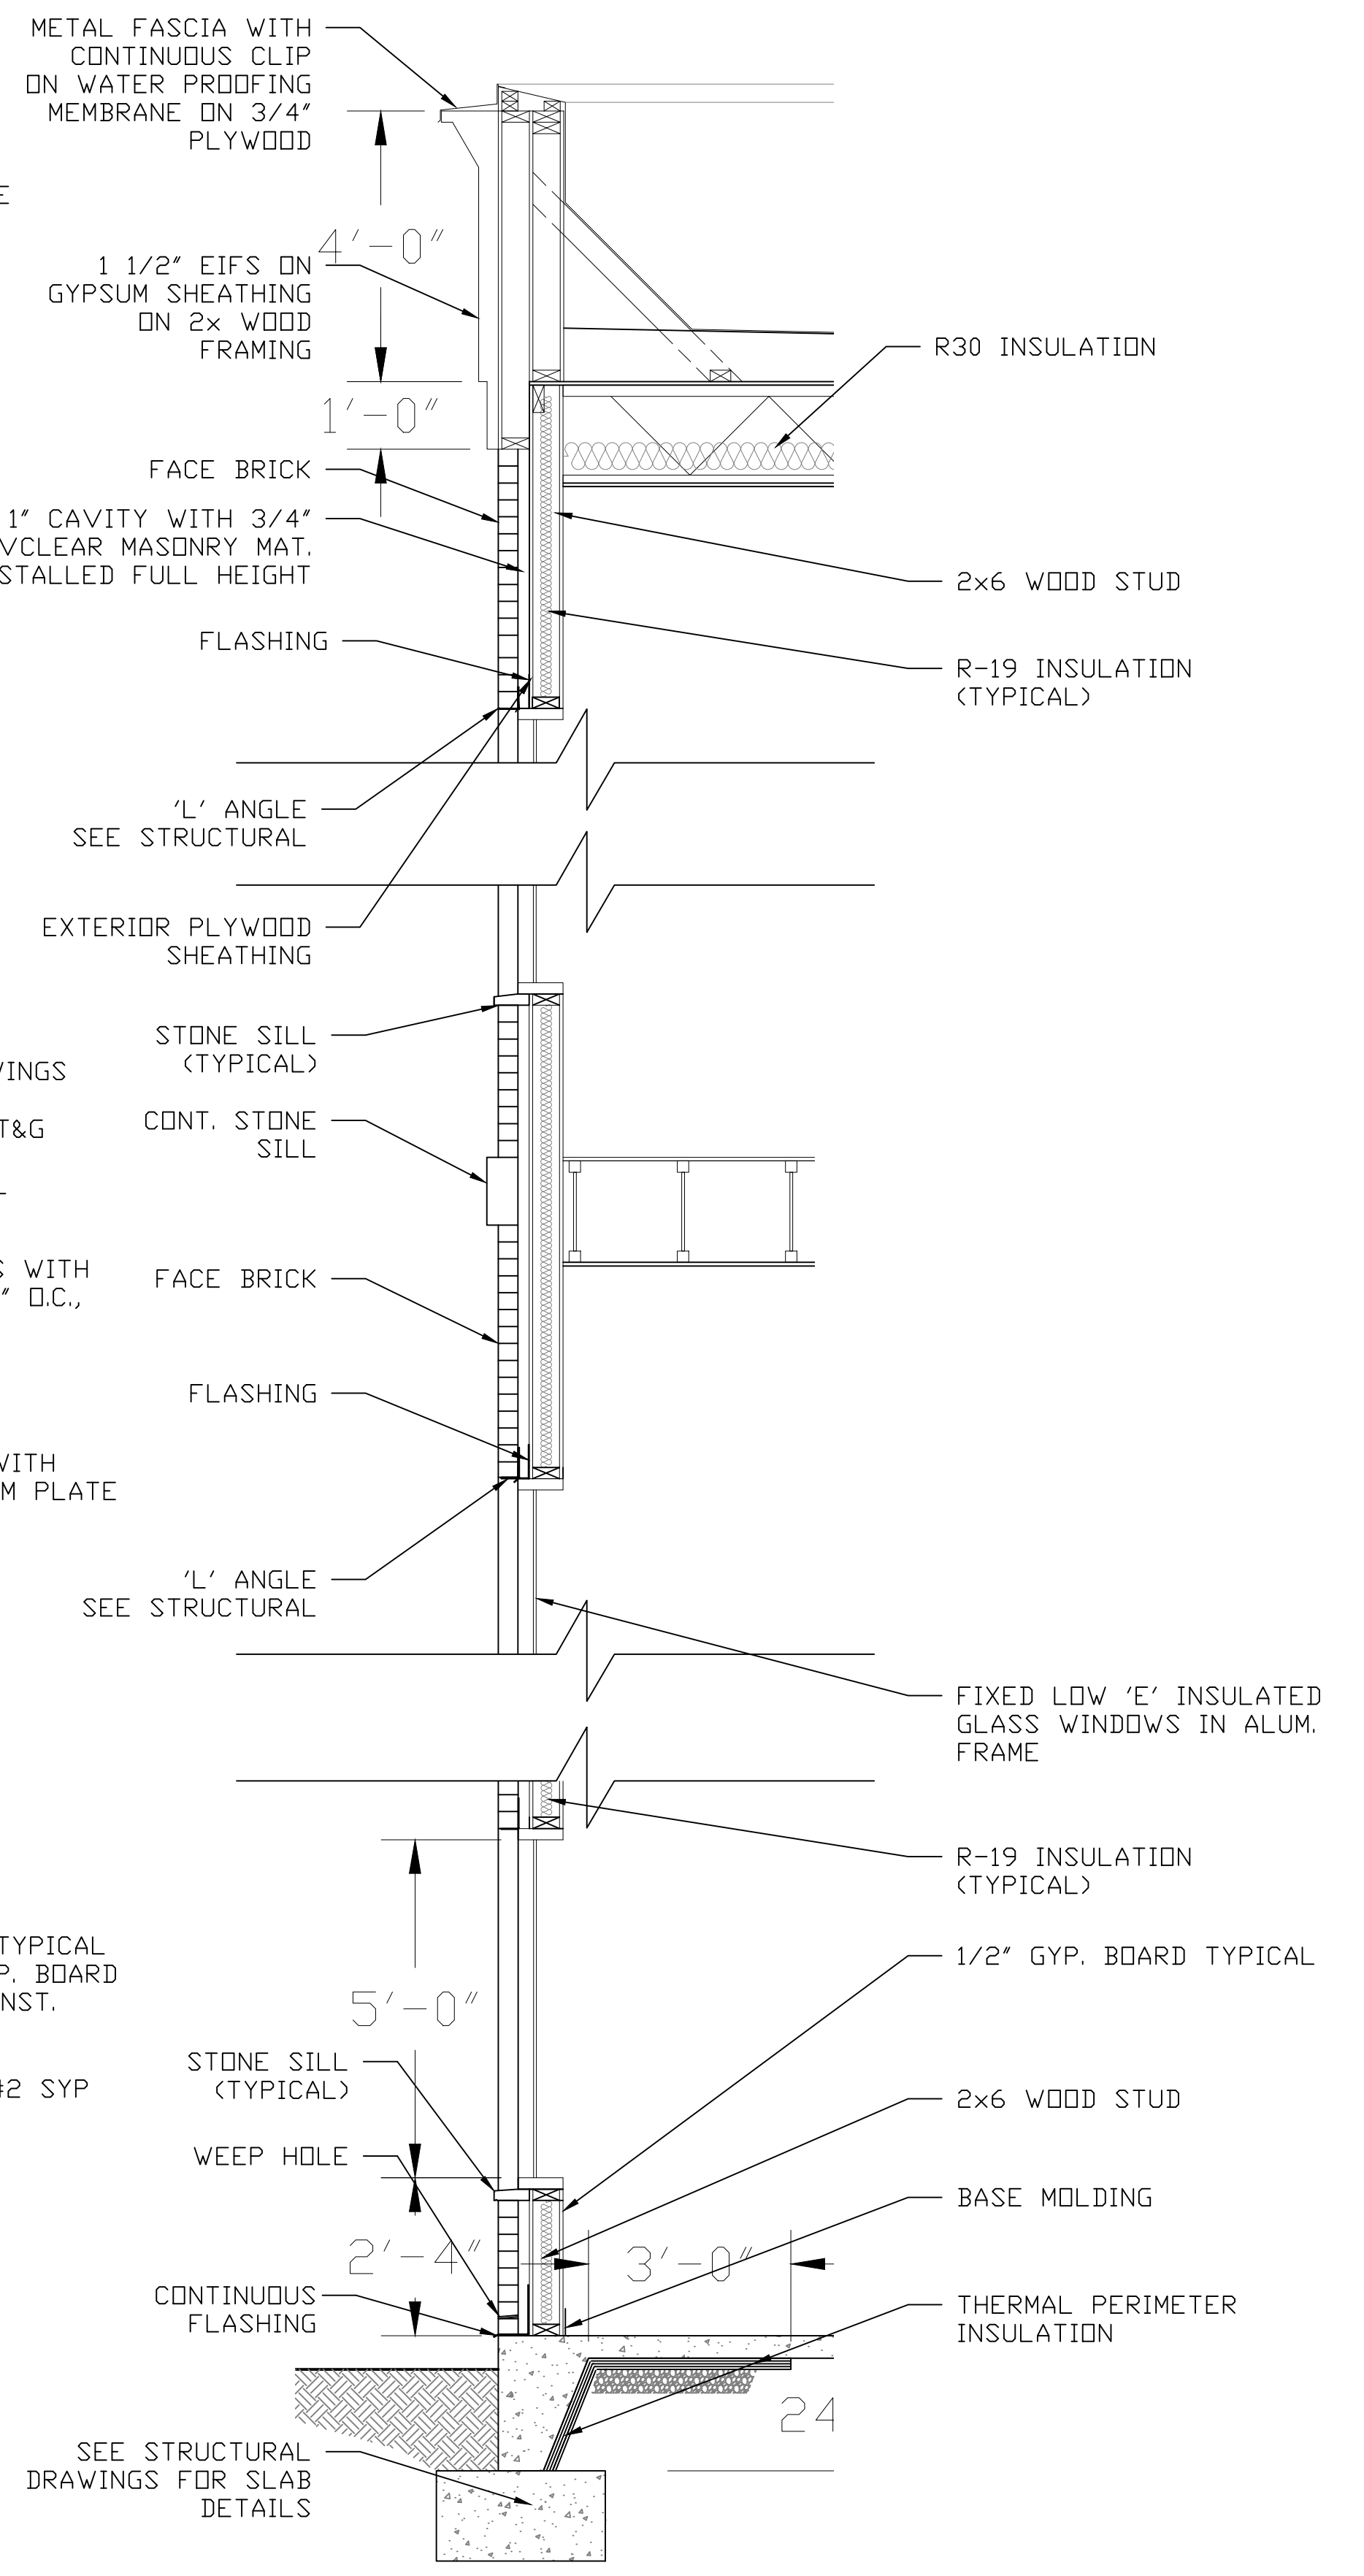


A EXTERIOR WALL DETAIL
Scale: 1/2" = 1'-0"

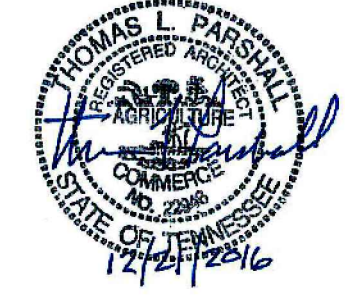

No.	Description	Date
A	CUSTOMER COMMENTS	9/29/17


T L P ARCHITECTS
1101 KERMIT DRIVE, SUITE 504
NASHVILLE, TENNESSEE 37217
PHONE (615) 399-5275 FAX (615) 399-5285

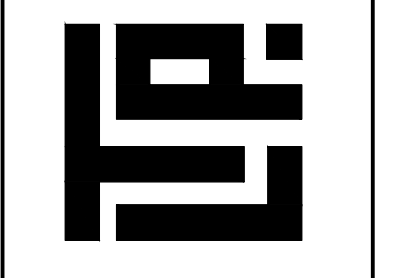


BRIDAL SUITES HOTEL
931, 941, 943 MAIN STREET
NASHVILLE, TN 37206

Drawn by	JWP
Checked by	CDS
Date	
Issue Date	
Scale	As Noted
Project Number	2016-09


A504

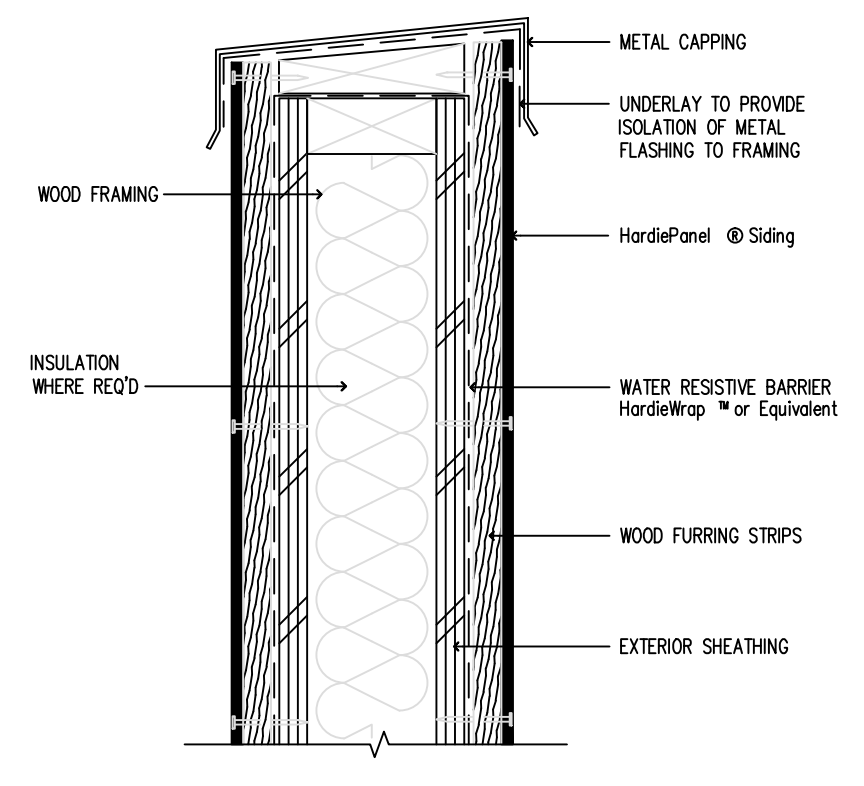


9 PARAPET - RAINSCREEN
SCALE: 3/4"=1'-0"

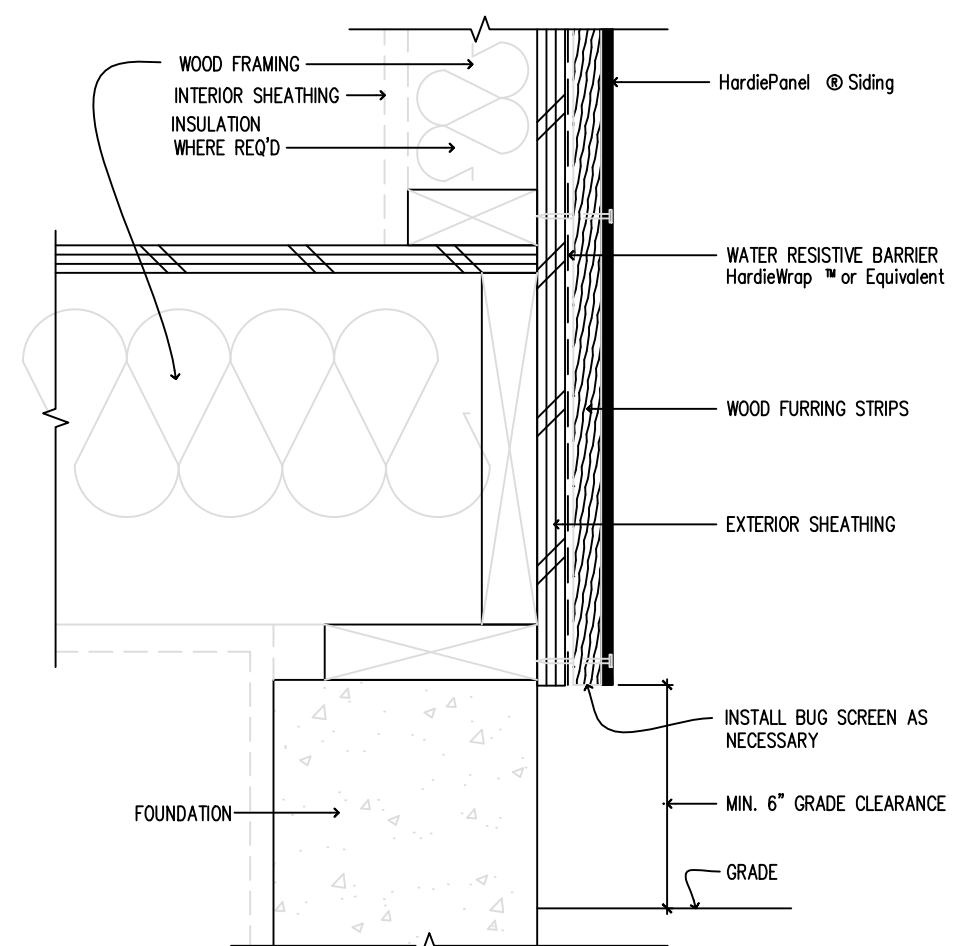


6 GRADE CLEARANCE - RAINSCREEN
SCALE: 3/4"=1'-0"

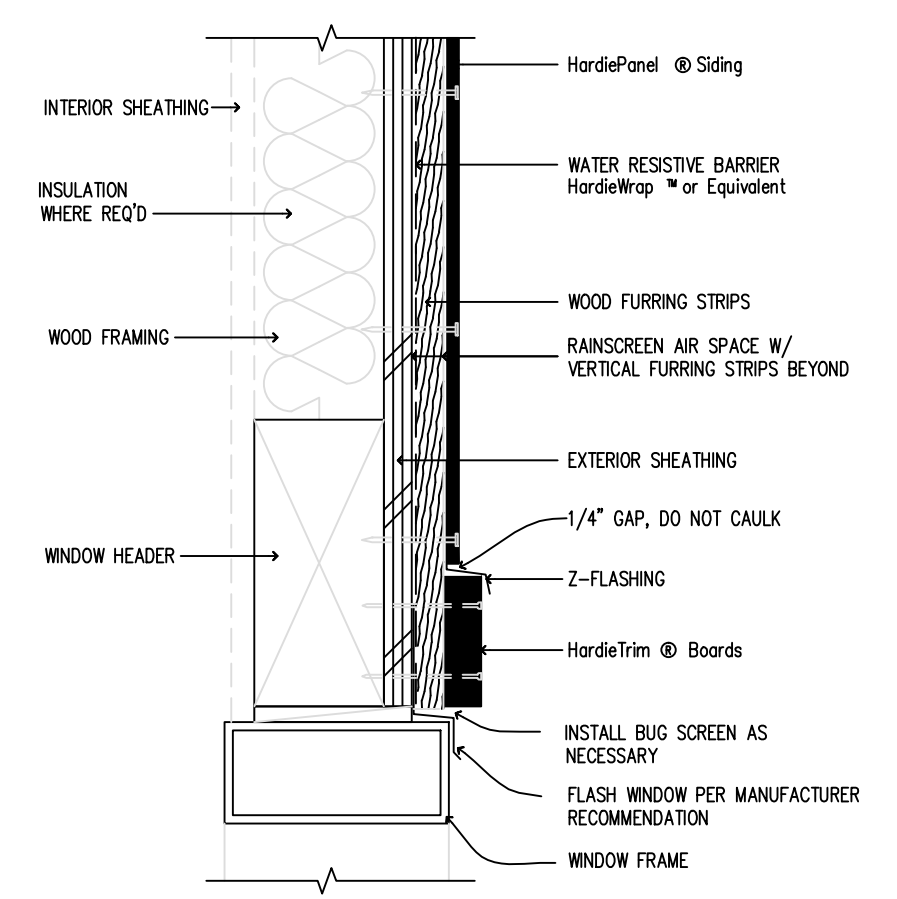


3 WINDOW/DOOR HEAD - RAINSCREEN
SCALE: 3/4"=1'-0"

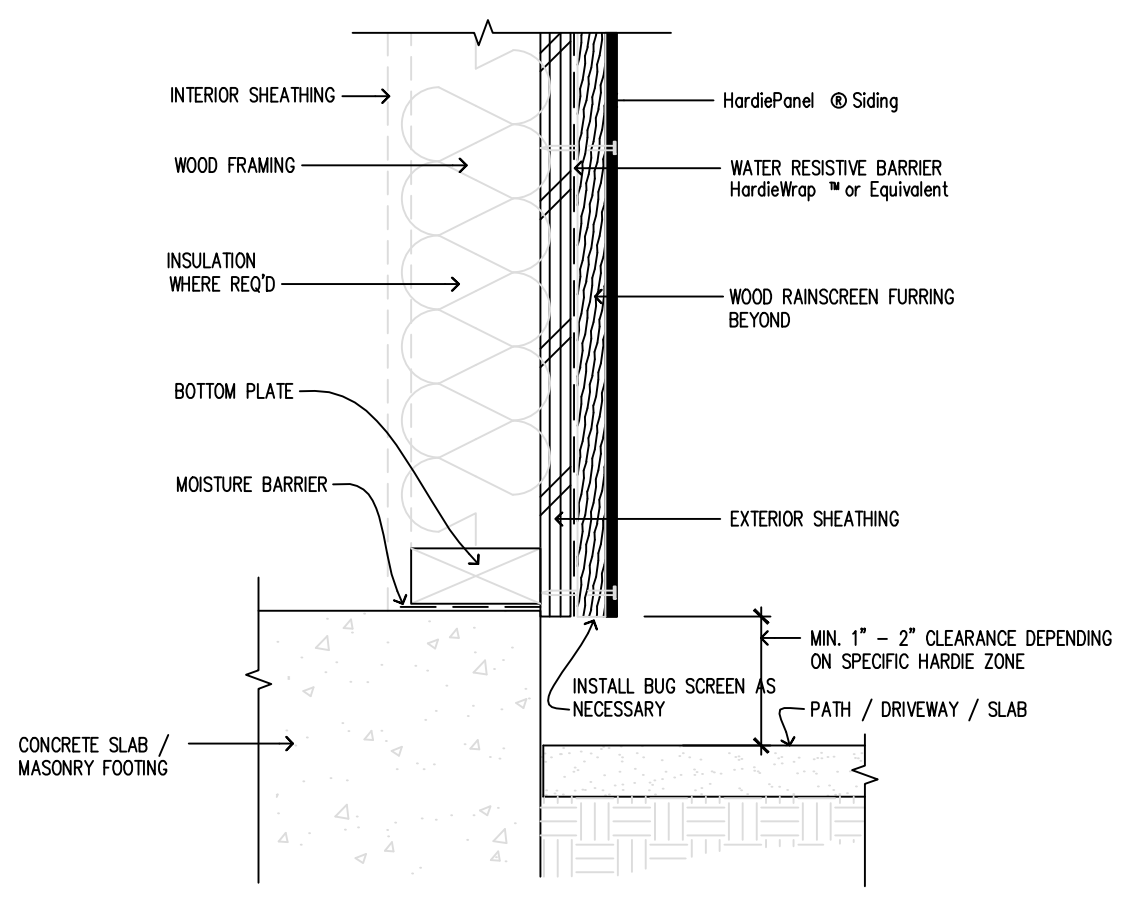


8 HARDSCAPE CLEARANCES, RAINSCREEN, DECKS, PORCHES, PATIOS, WALKWAYS, ROOFS, ETC.
SCALE: 1/2"=1'-0"

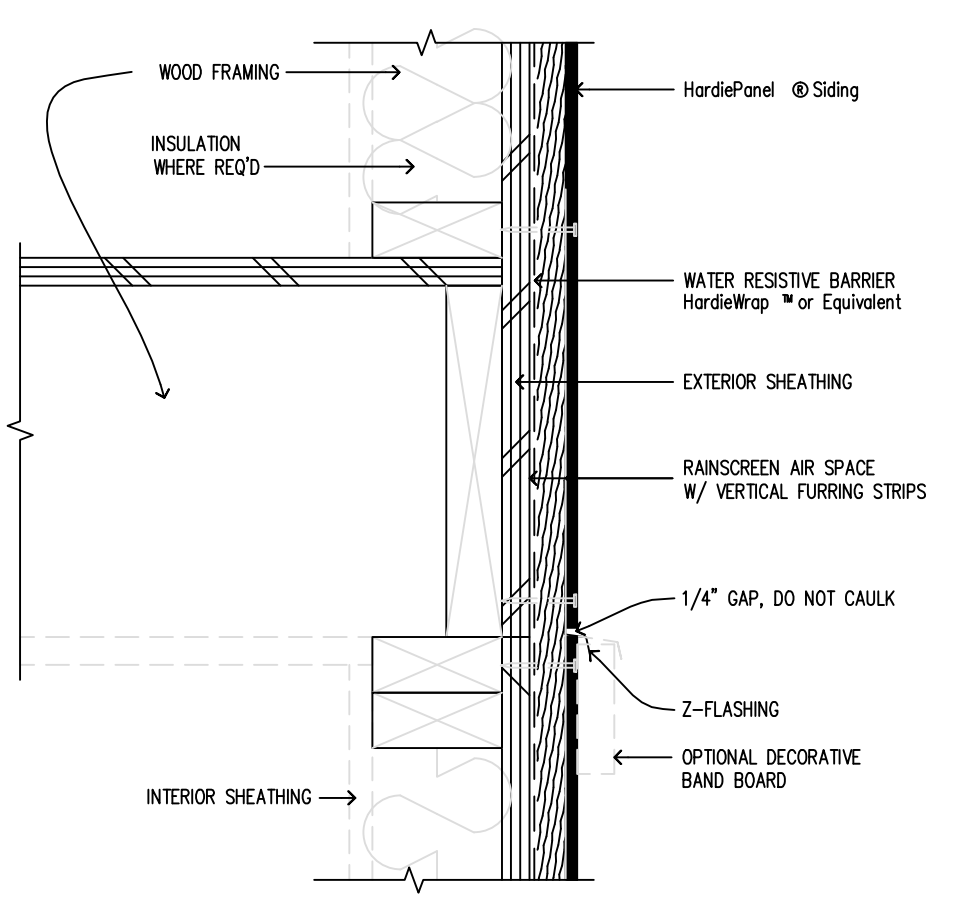


5 HORIZONTAL VIEW - RAINSCREEN
SCALE: 3/4"=1'-0"

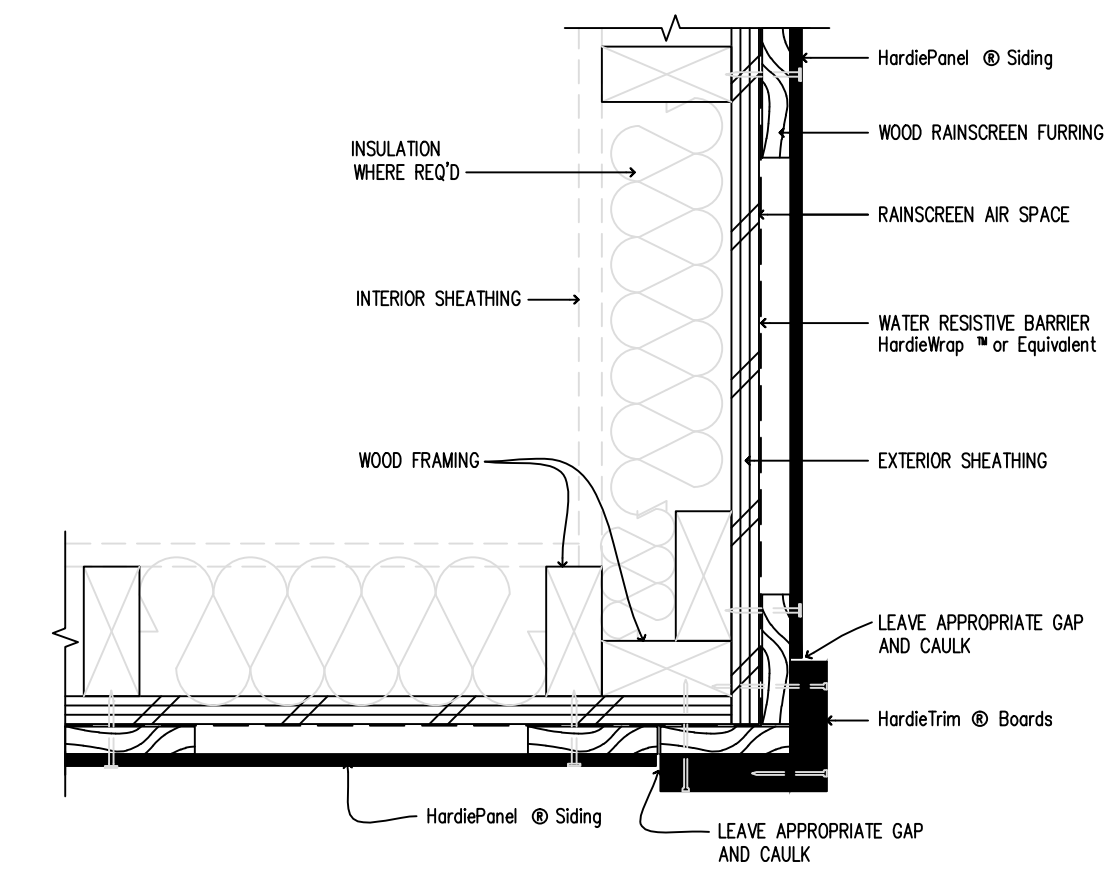


2 OUTSIDE CORNER - RAINSCREEN
SCALE: 3/4"=1'-0"

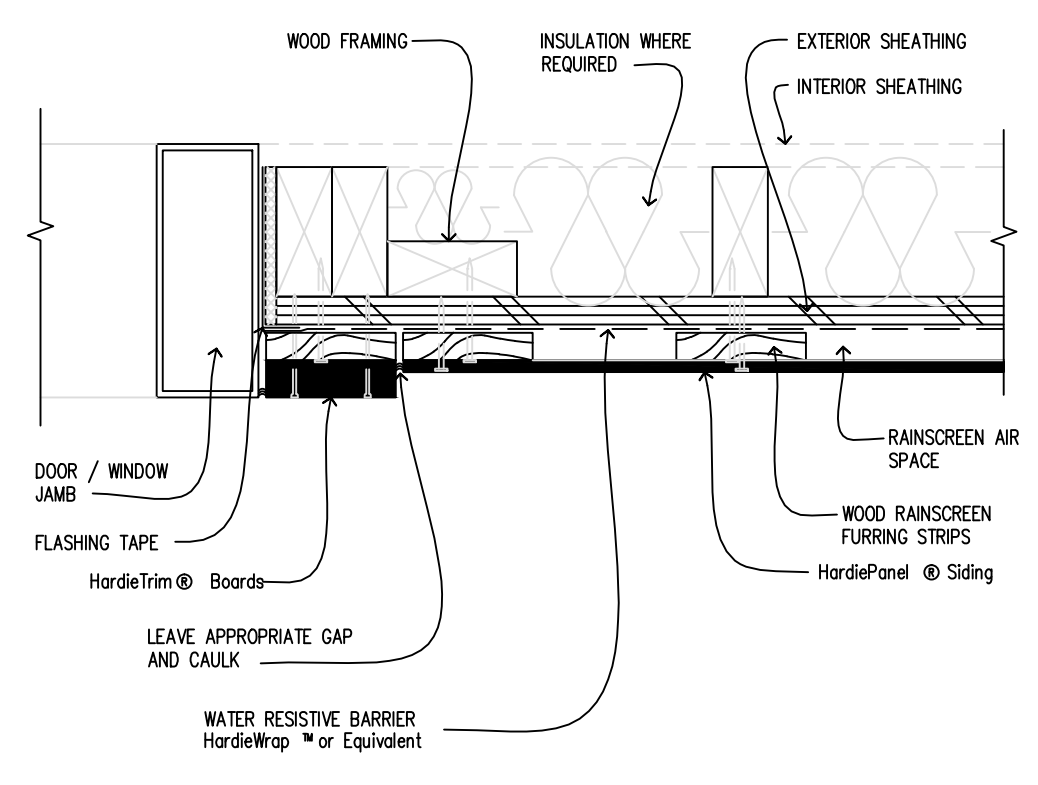


10 DOOR / WINDOW JAMB - RAINSCREEN
SCALE: 3/4"=1'-0"

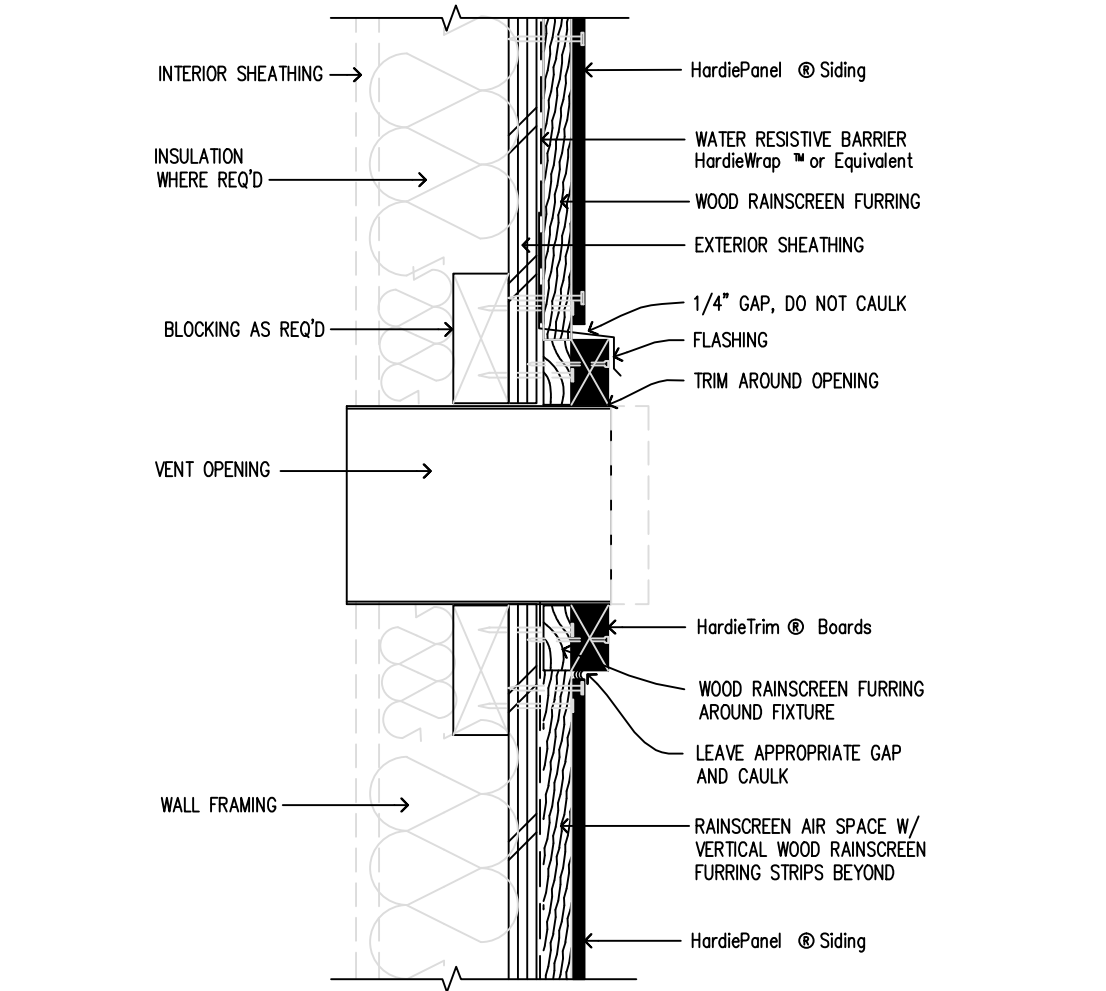

7 FIXTURE PENETRATION - RAINSCREEN
SCALE: 3/4"=1'-0"

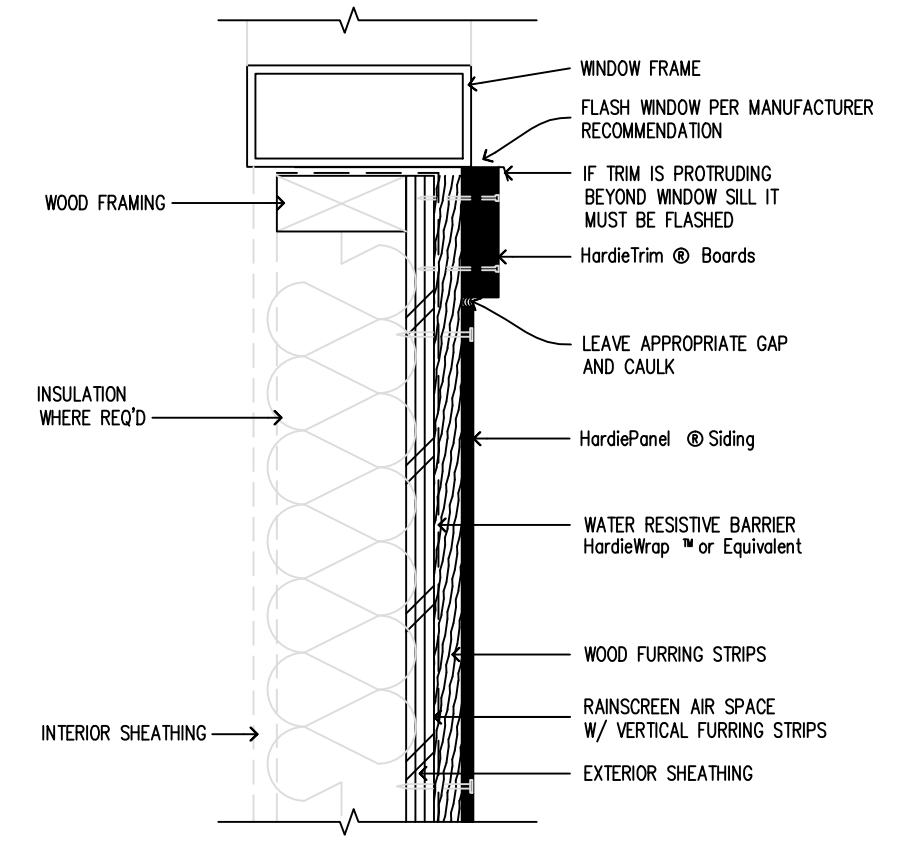


4 WINDOW SILL - RAINSCREEN
SCALE: 3/4"=1'-0"

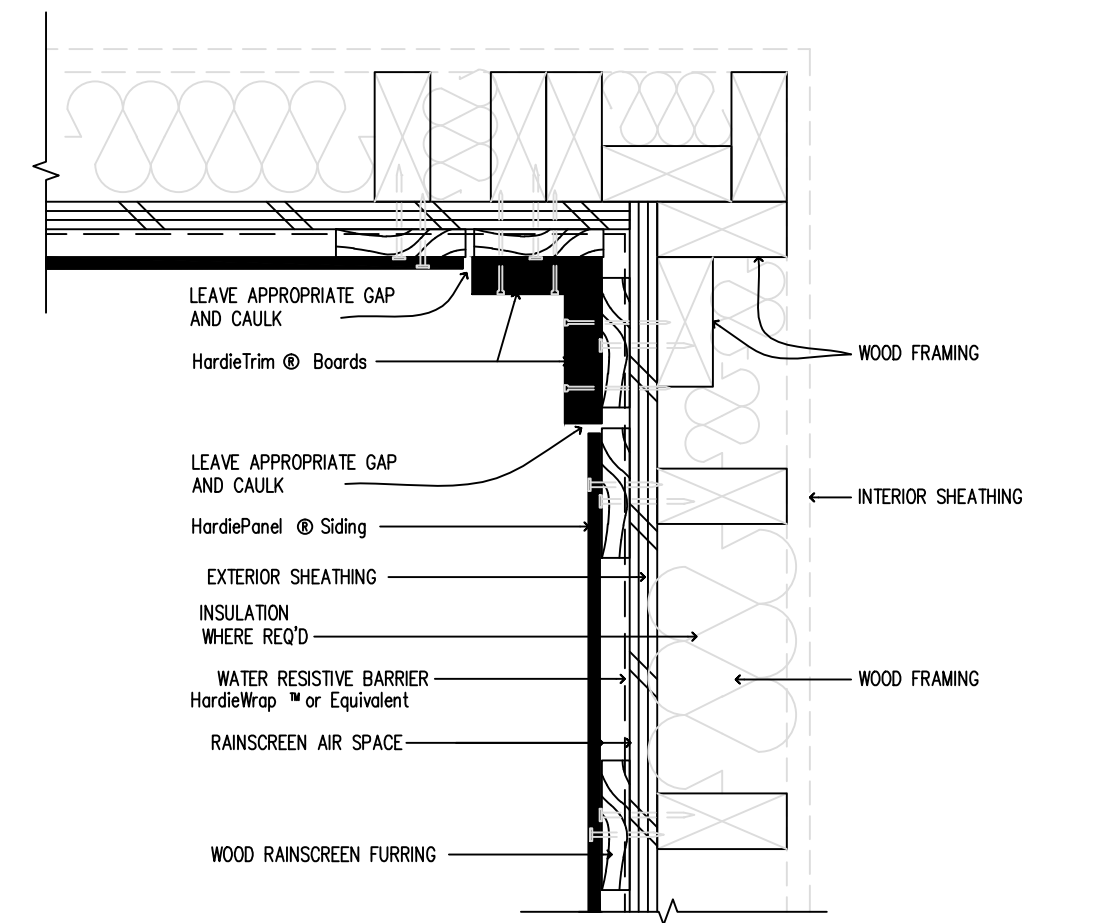

1 INSIDE CORNER - RAINSCREEN
SCALE: 3/4"=1'-0"

No.	Description	Date
A	CUSTOMER COMMENTS	9/29/17

T L P ARCHITECTS
1101 KERMIT DRIVE, SUITE 504
NASHVILLE, TENNESSEE 37217
PHONE (615) 399-5275 FAX (615) 399-5285

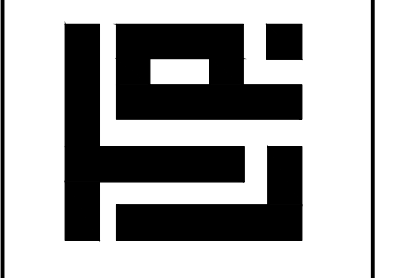

BRIDAL SUITES HOTEL
931, 941, 943 MAIN STREET
NASHVILLE, TN 37206

Drawn by	JWP
Checked by	CDS
Date	
Issue Date	
Scale	1/8" = 1'-0"
Project Number	2016-09

A601



