


1

2

3



FRONT ELEVATION
SCALE: 1/4" = 1'-0"

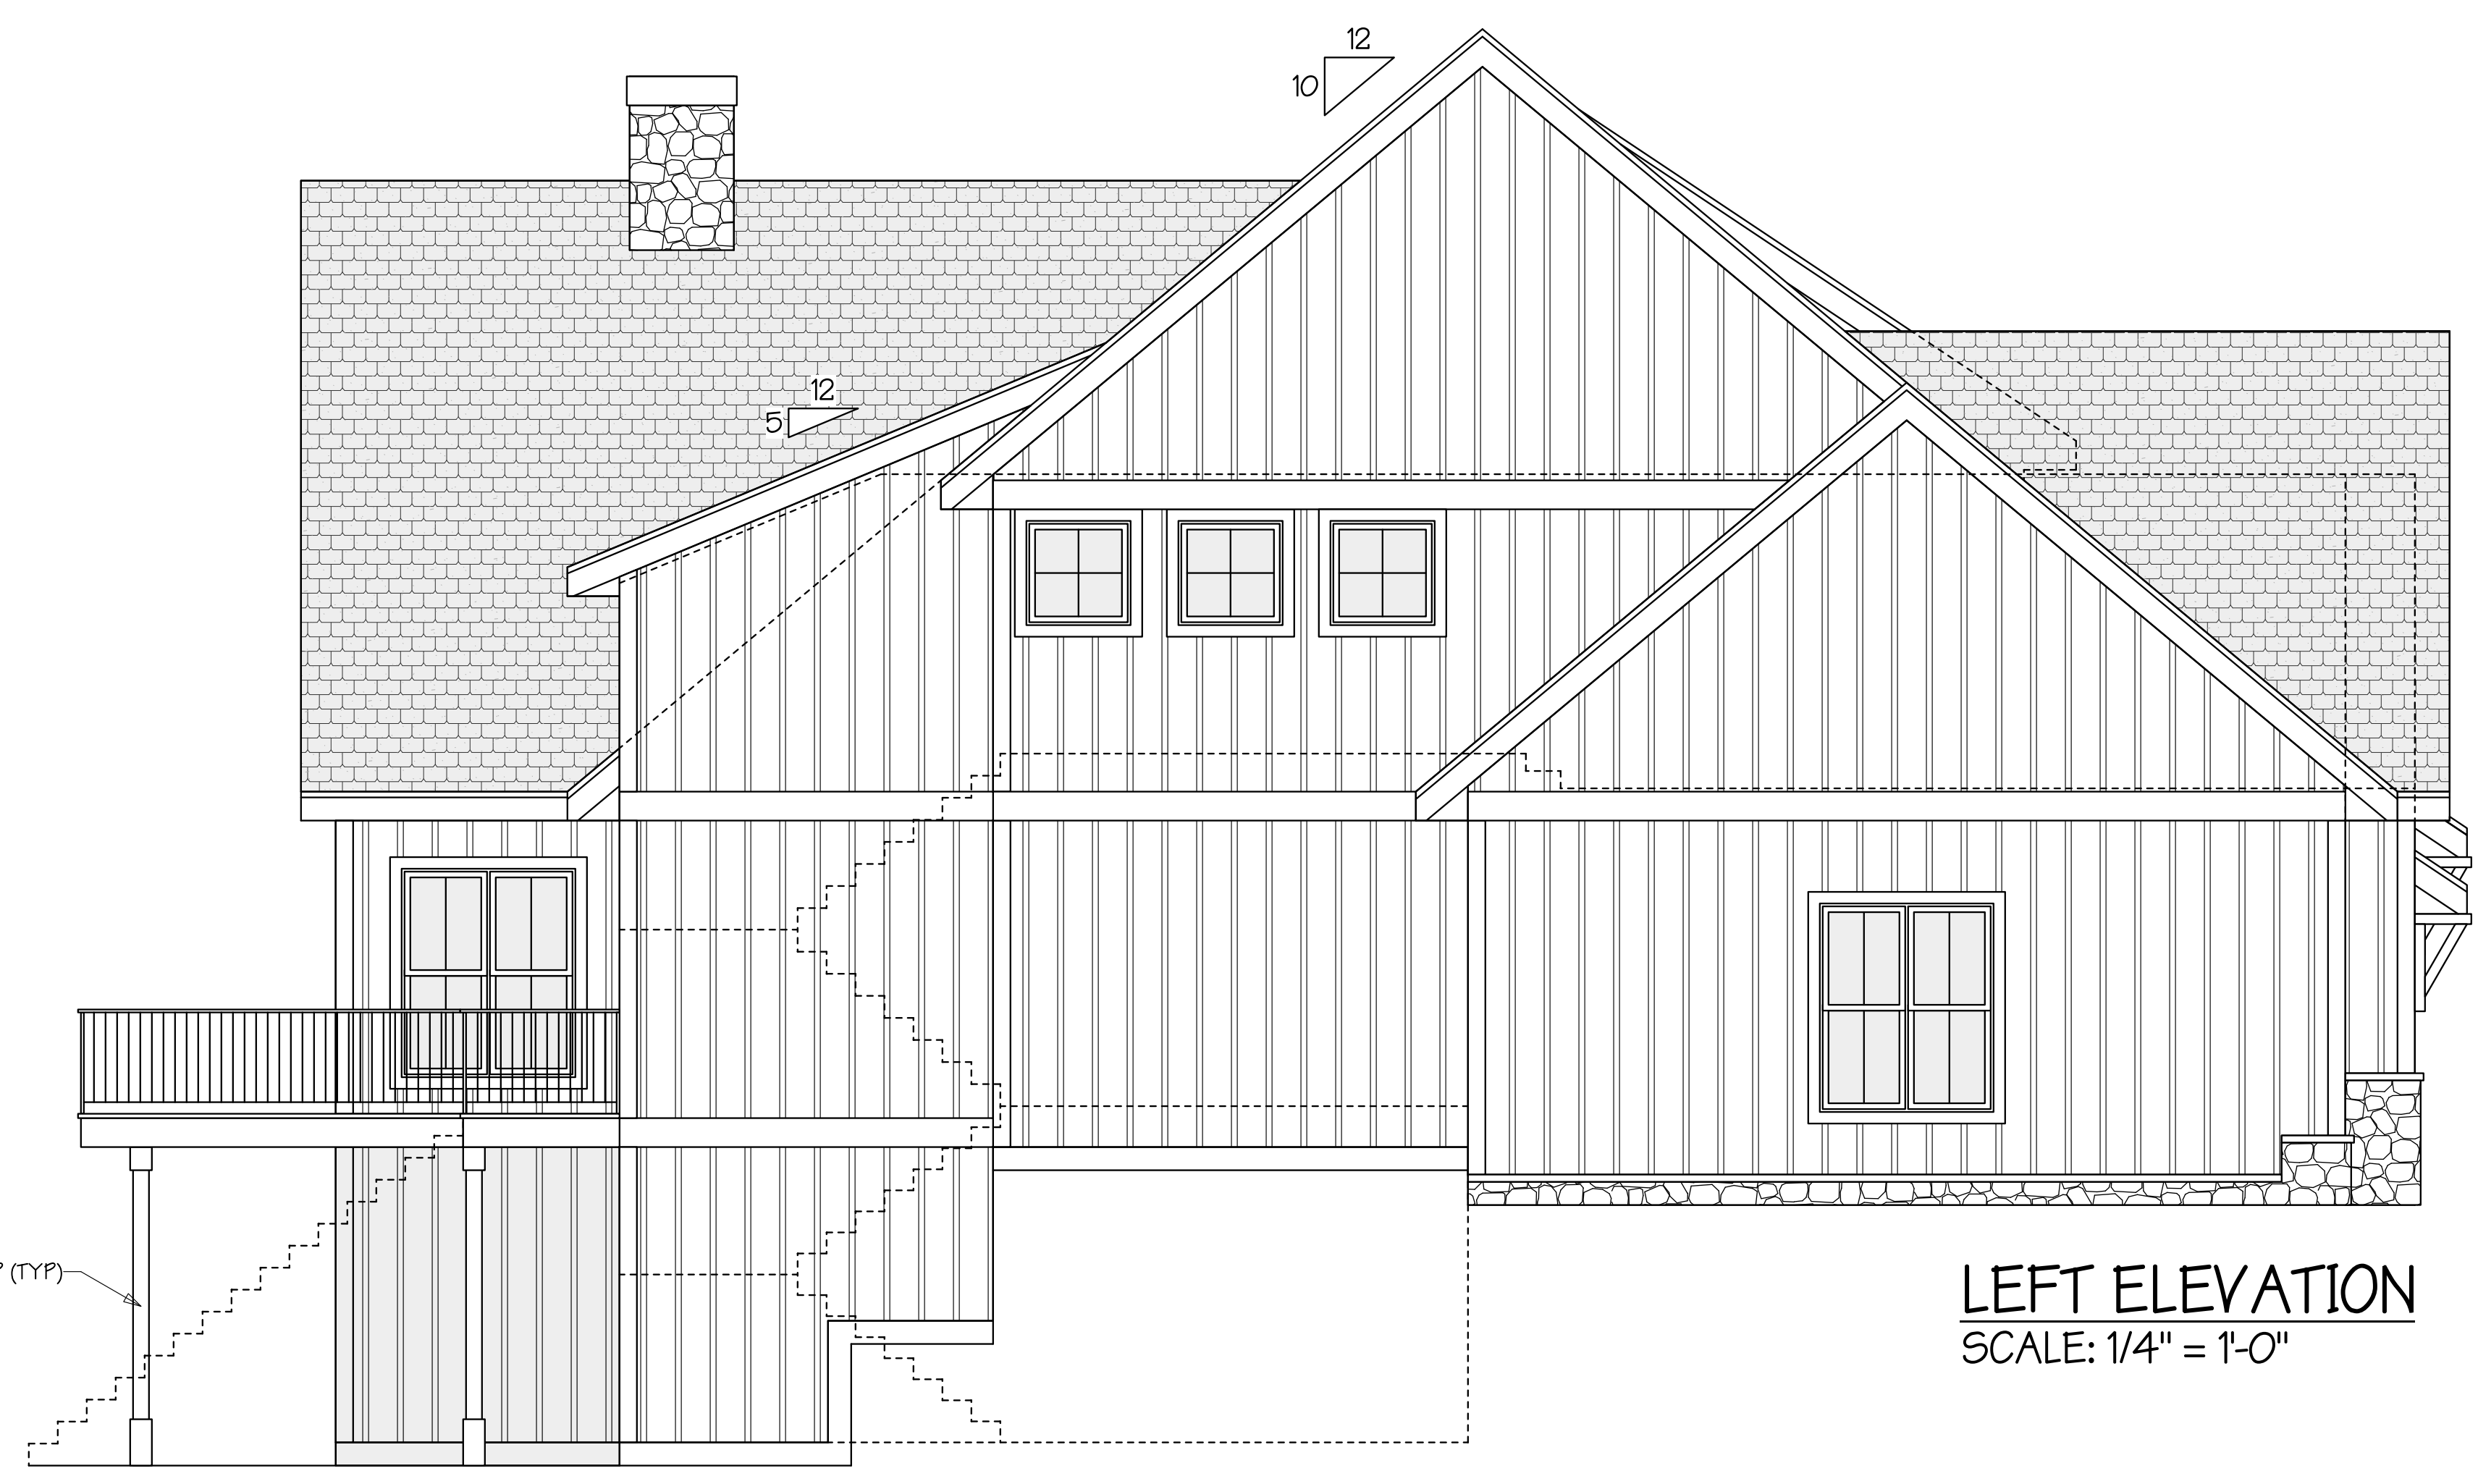

LEFT ELEVATION
SCALE: 1/4" = 1'-0"

SHEET INDEX:

- 1-8 ELEVATIONS & NOTES
- 2-8 ELEVATIONS & SECTION
- 3-8 FIRST FLOOR PLAN
- 4-8 SECOND FLOOR PLAN
- 5-8 LOWER LEVEL PLAN
- 6-8 FOUNDATION PLAN
- 7-8 ROOF PLAN
- 8-8 SITE PLAN

CONTRACTOR NOTES:

- DRAWINGS REPRESENT A GENERAL SCOPE OF WORK ONLY. CONTRACTOR SHALL BE RESPONSIBLE FOR PERFORMING WORK IN FULL COMPLIANCE WITH ALL APPLICABLE BUILDING CODES.
- VERIFY SITE CONDITIONS AND BUILDING EXPOSURES/DROPS.
- VERIFY WINDOW SIZES AND EGRESS REQUIREMENTS W/ WINDOW MANUFACTURER.
- VERIFY STRUCTURAL MEMBER SIZES AND BEARING LOCATIONS.

DIMENSIONING NOTES:

- EXTERIOR HOUSE WALLS ARE 5-1/2" THICK (ROUGH FRAME - NO SHEATHING)
- EXTERIOR GARAGE WALLS ARE 5-1/2" THICK (ROUGH FRAME - NO SHEATHING)
- INTERIOR WALLS ARE 3-1/2" THICK UNLESS OTHERWISE NOTED
- EXTERIOR DIMENSIONS ARE TAKEN FROM FACE OF STUD OR MASONRY
- INTERIOR DIMENSIONS ARE TAKEN FROM FACE OF STUD
- VERIFY ALL DIMENSION STRINGS

LIVING AREA:

2,376 SQ. FT. FIRST FLOOR
563 SQ. FT. SECOND FLOOR
1,563 SQ. FT. FINISHED LOWER LEVEL

4,502 SQ. FT. TOTAL

PROJECT:

REVISIONS:

DATE: 02.21.24

PROJECT #
24103

SHEET #
1 OF 8


file: 24103-Thole Spec #1.vwx
design: Building Solutionsz, Inc.
drawn: SNR




REAR ELEVATION
SCALE: 1/4" = 1'-0"



RIGHT ELEVATION
SCALE: 1/4" = 1'-0"

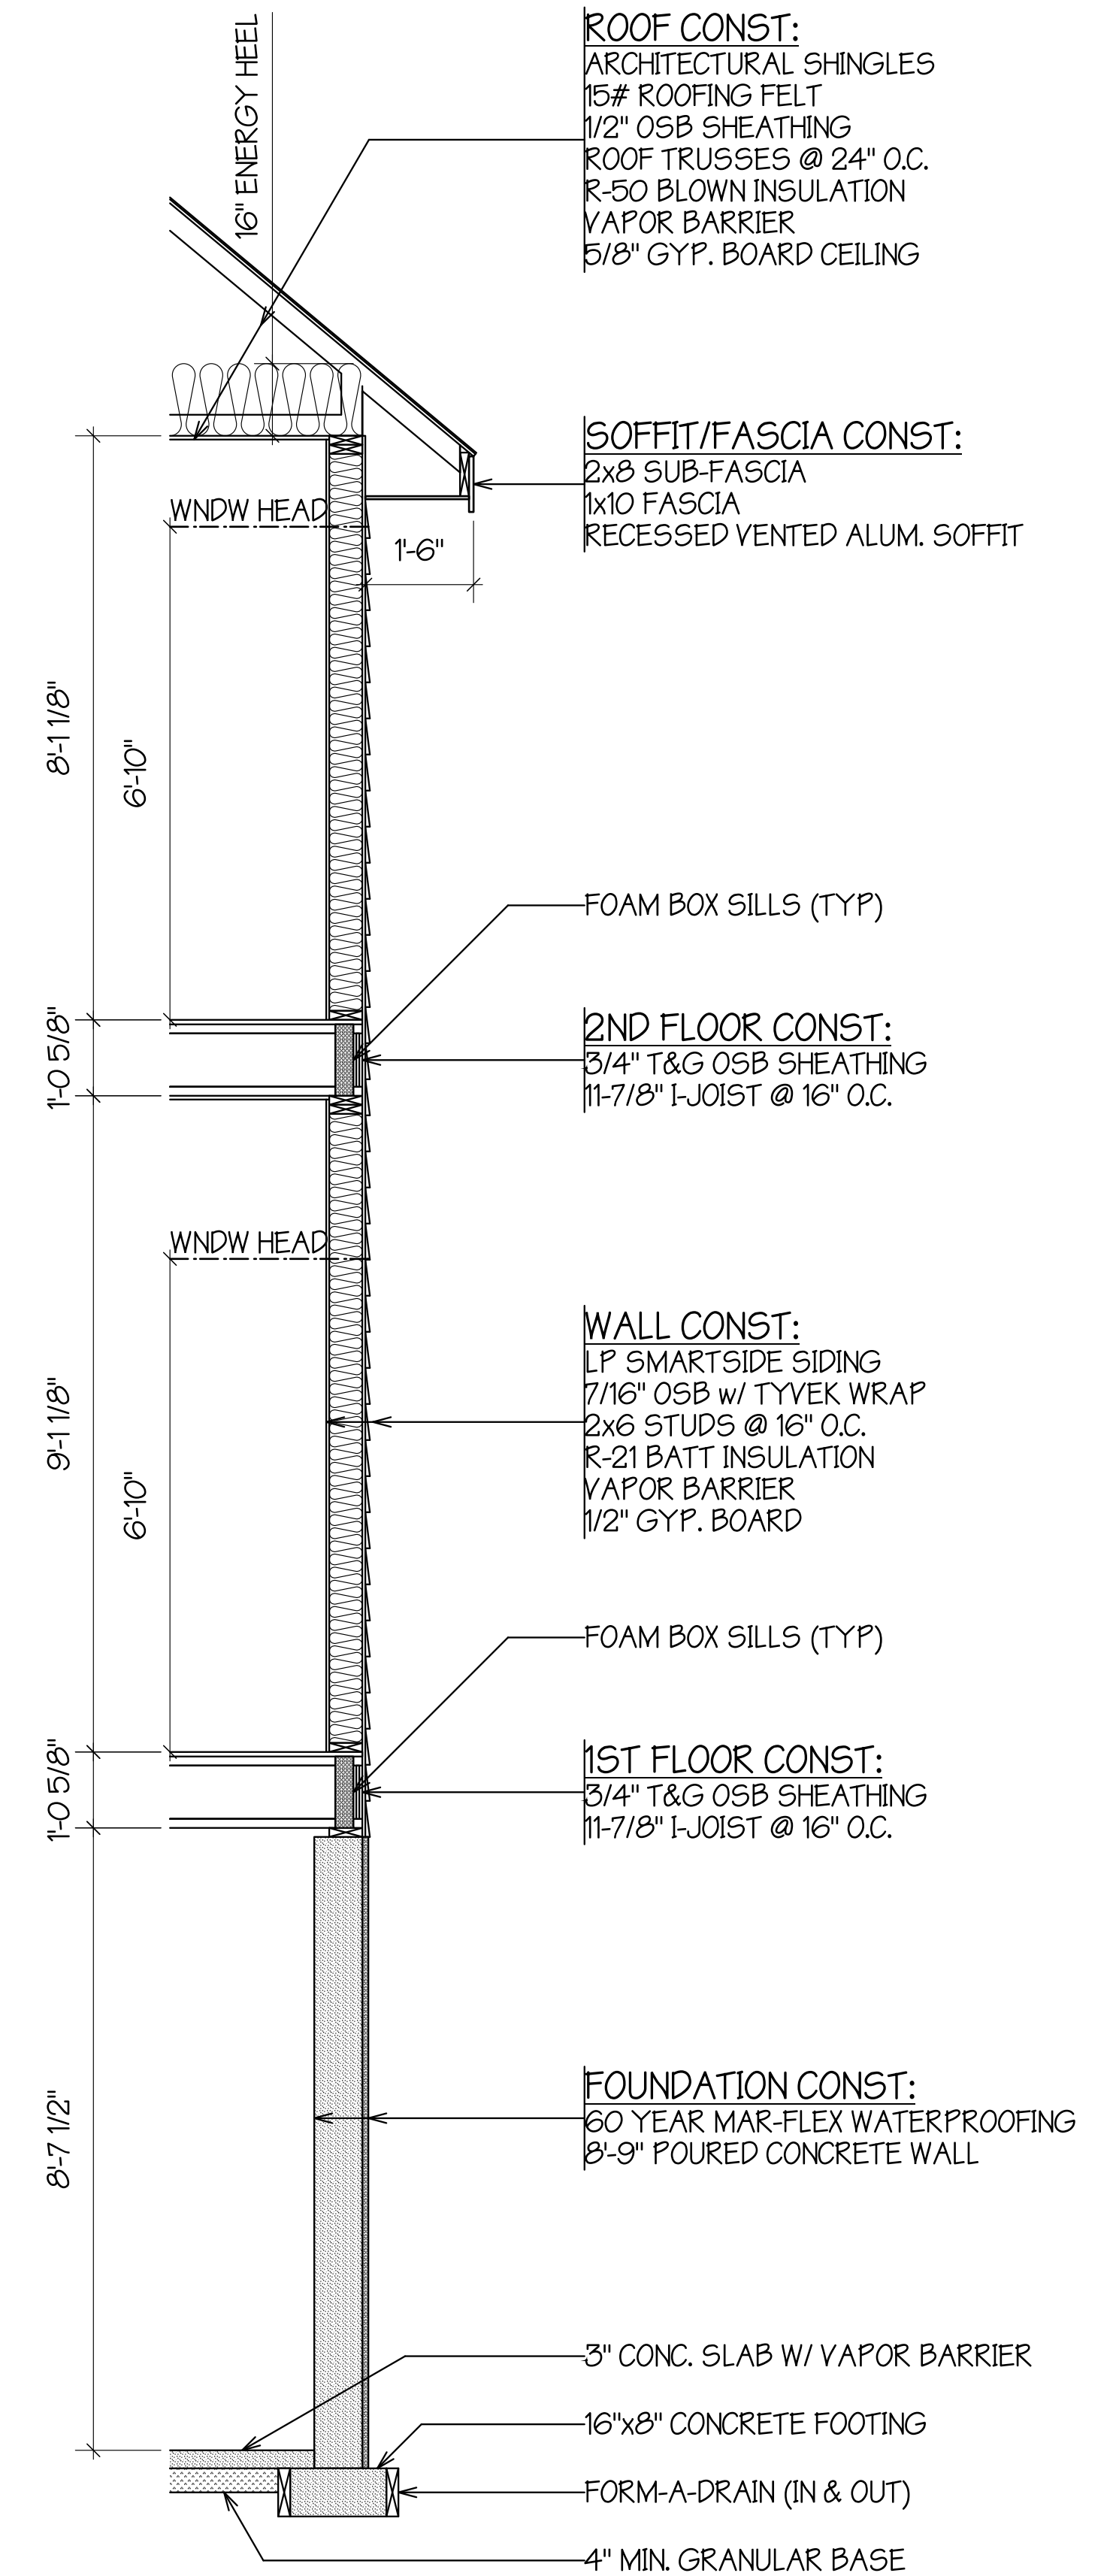

WALL SECTION
SCALE: 1/2" = 1'-0"

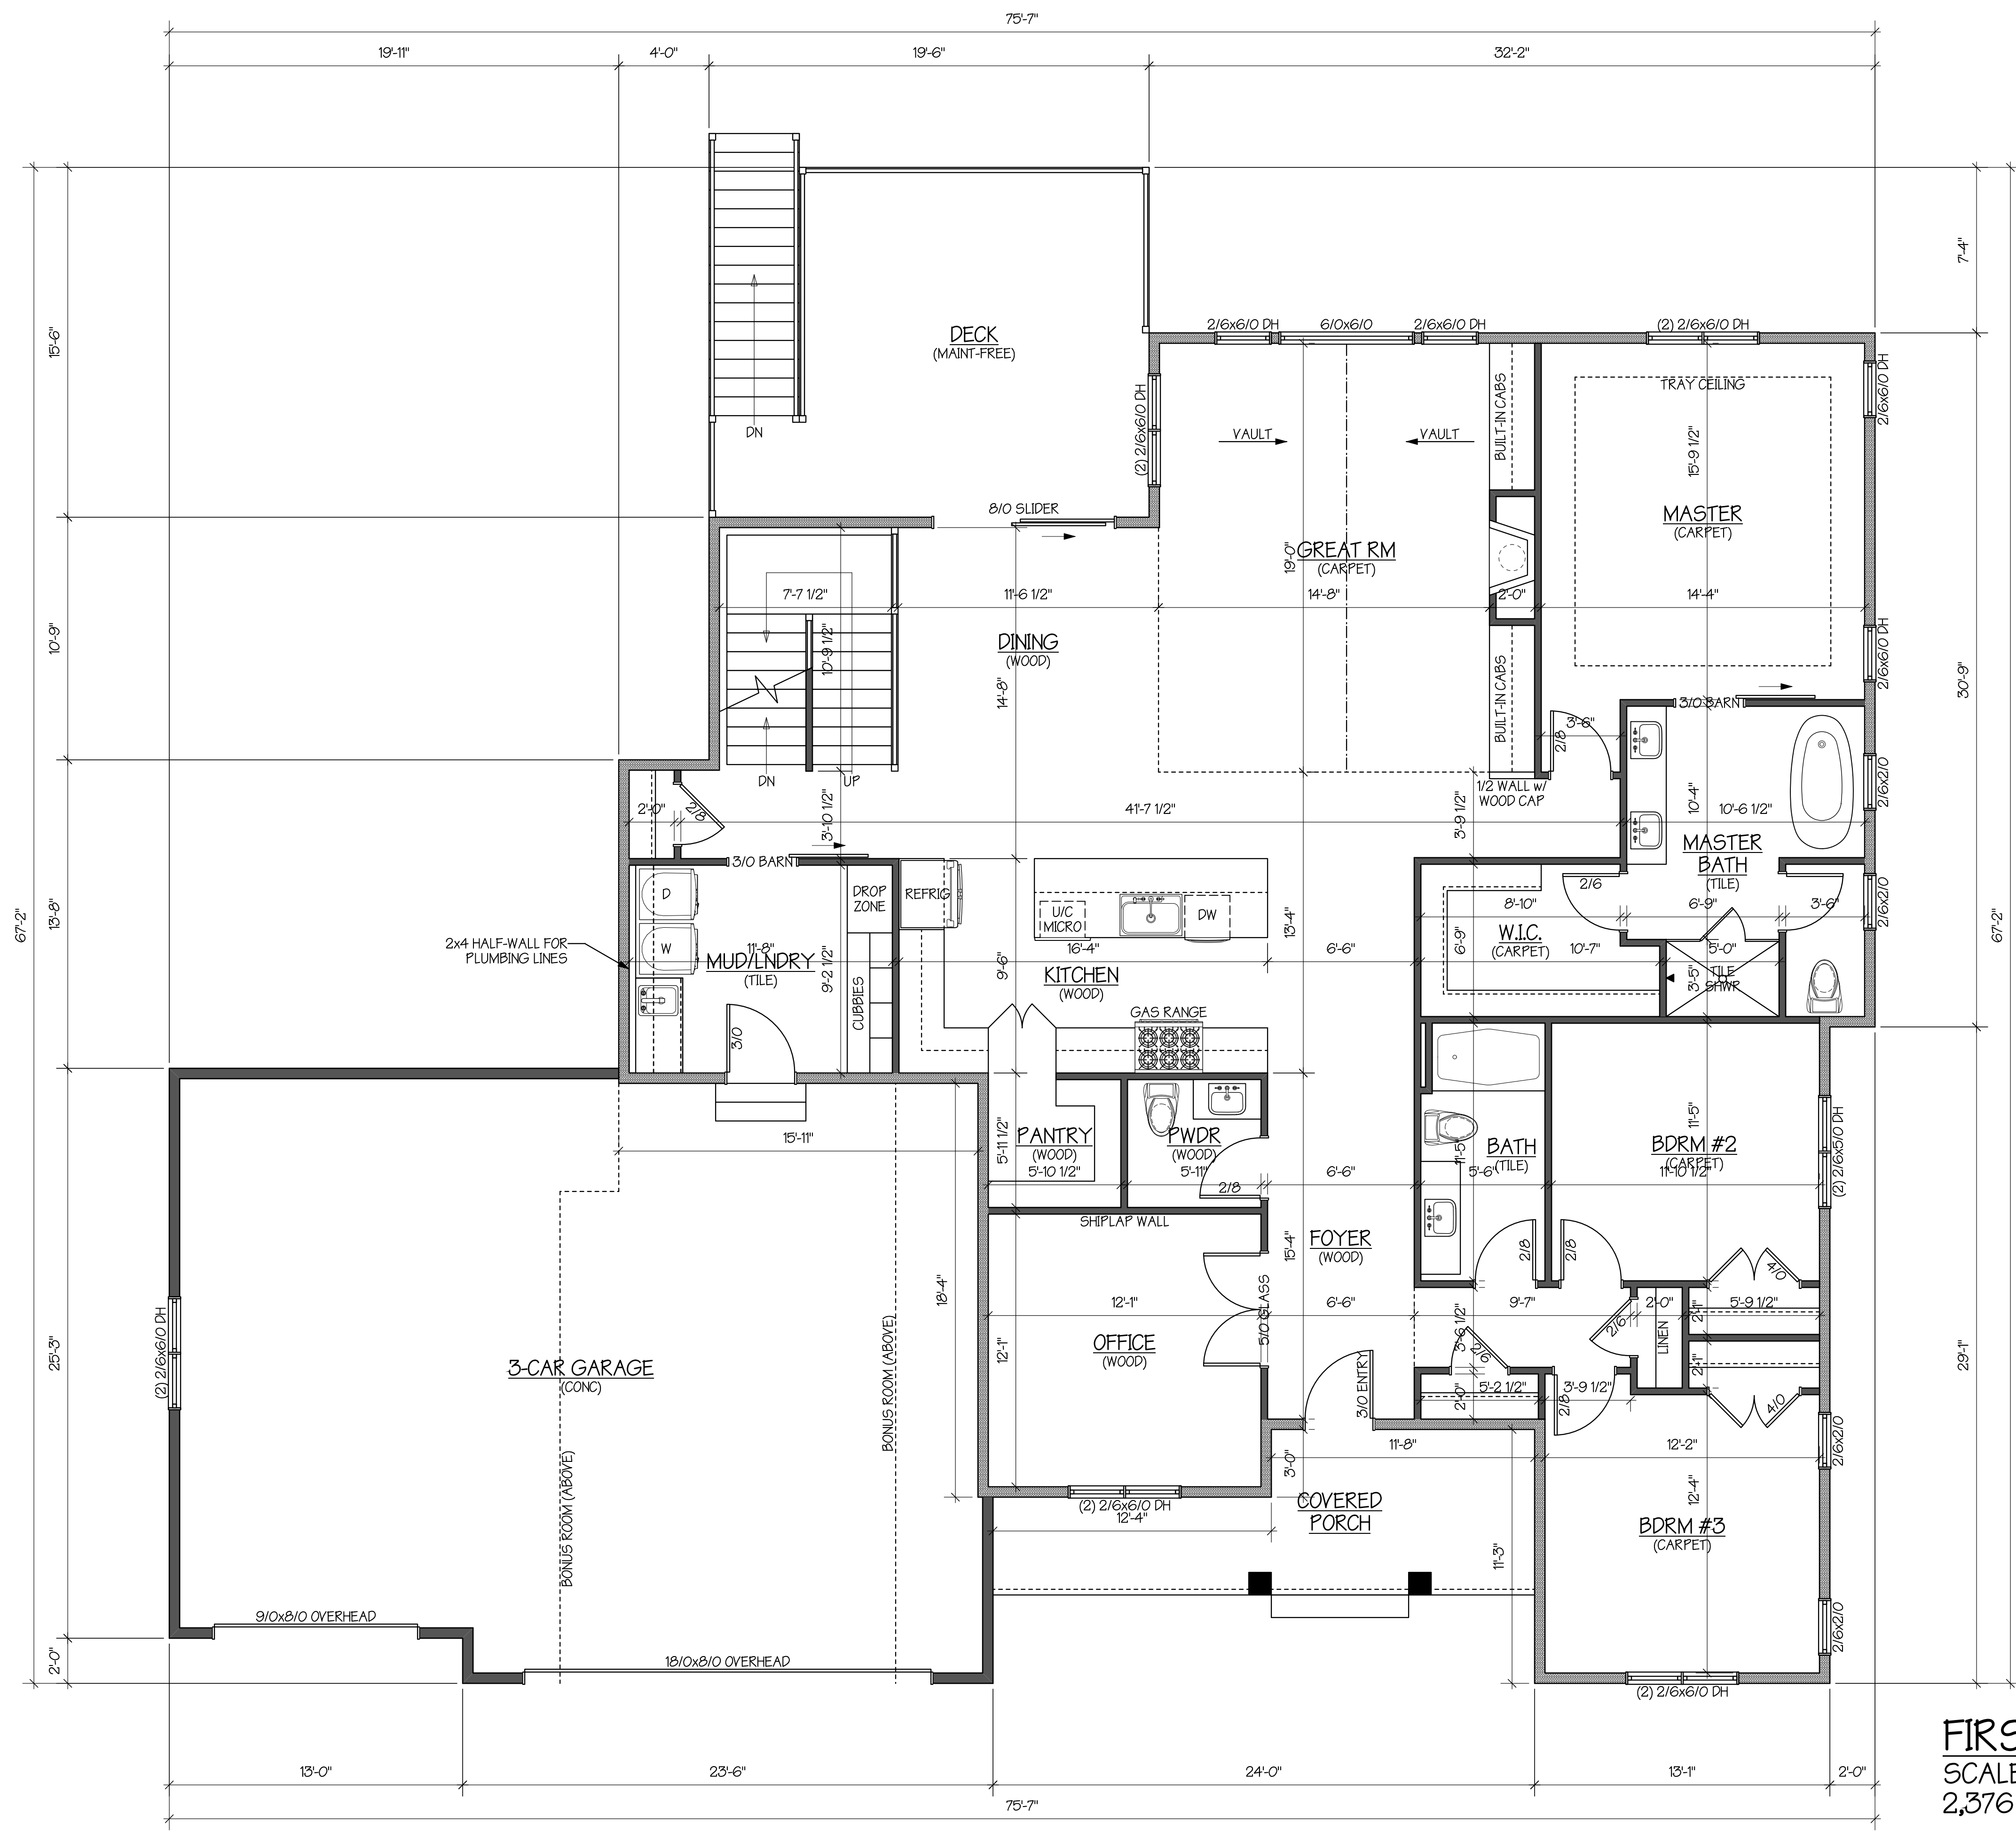

FIRST FLOOR PLAN
 SCALE: 1/4" = 1'-0"
 2,376 SQ. FT.


revisions:

date: 02-21-24	project #
file: 24103-Thole Spec #1.vwx	24103
design: Building Solutionsz, Inc.	
drawn: SMR	

1

2


3

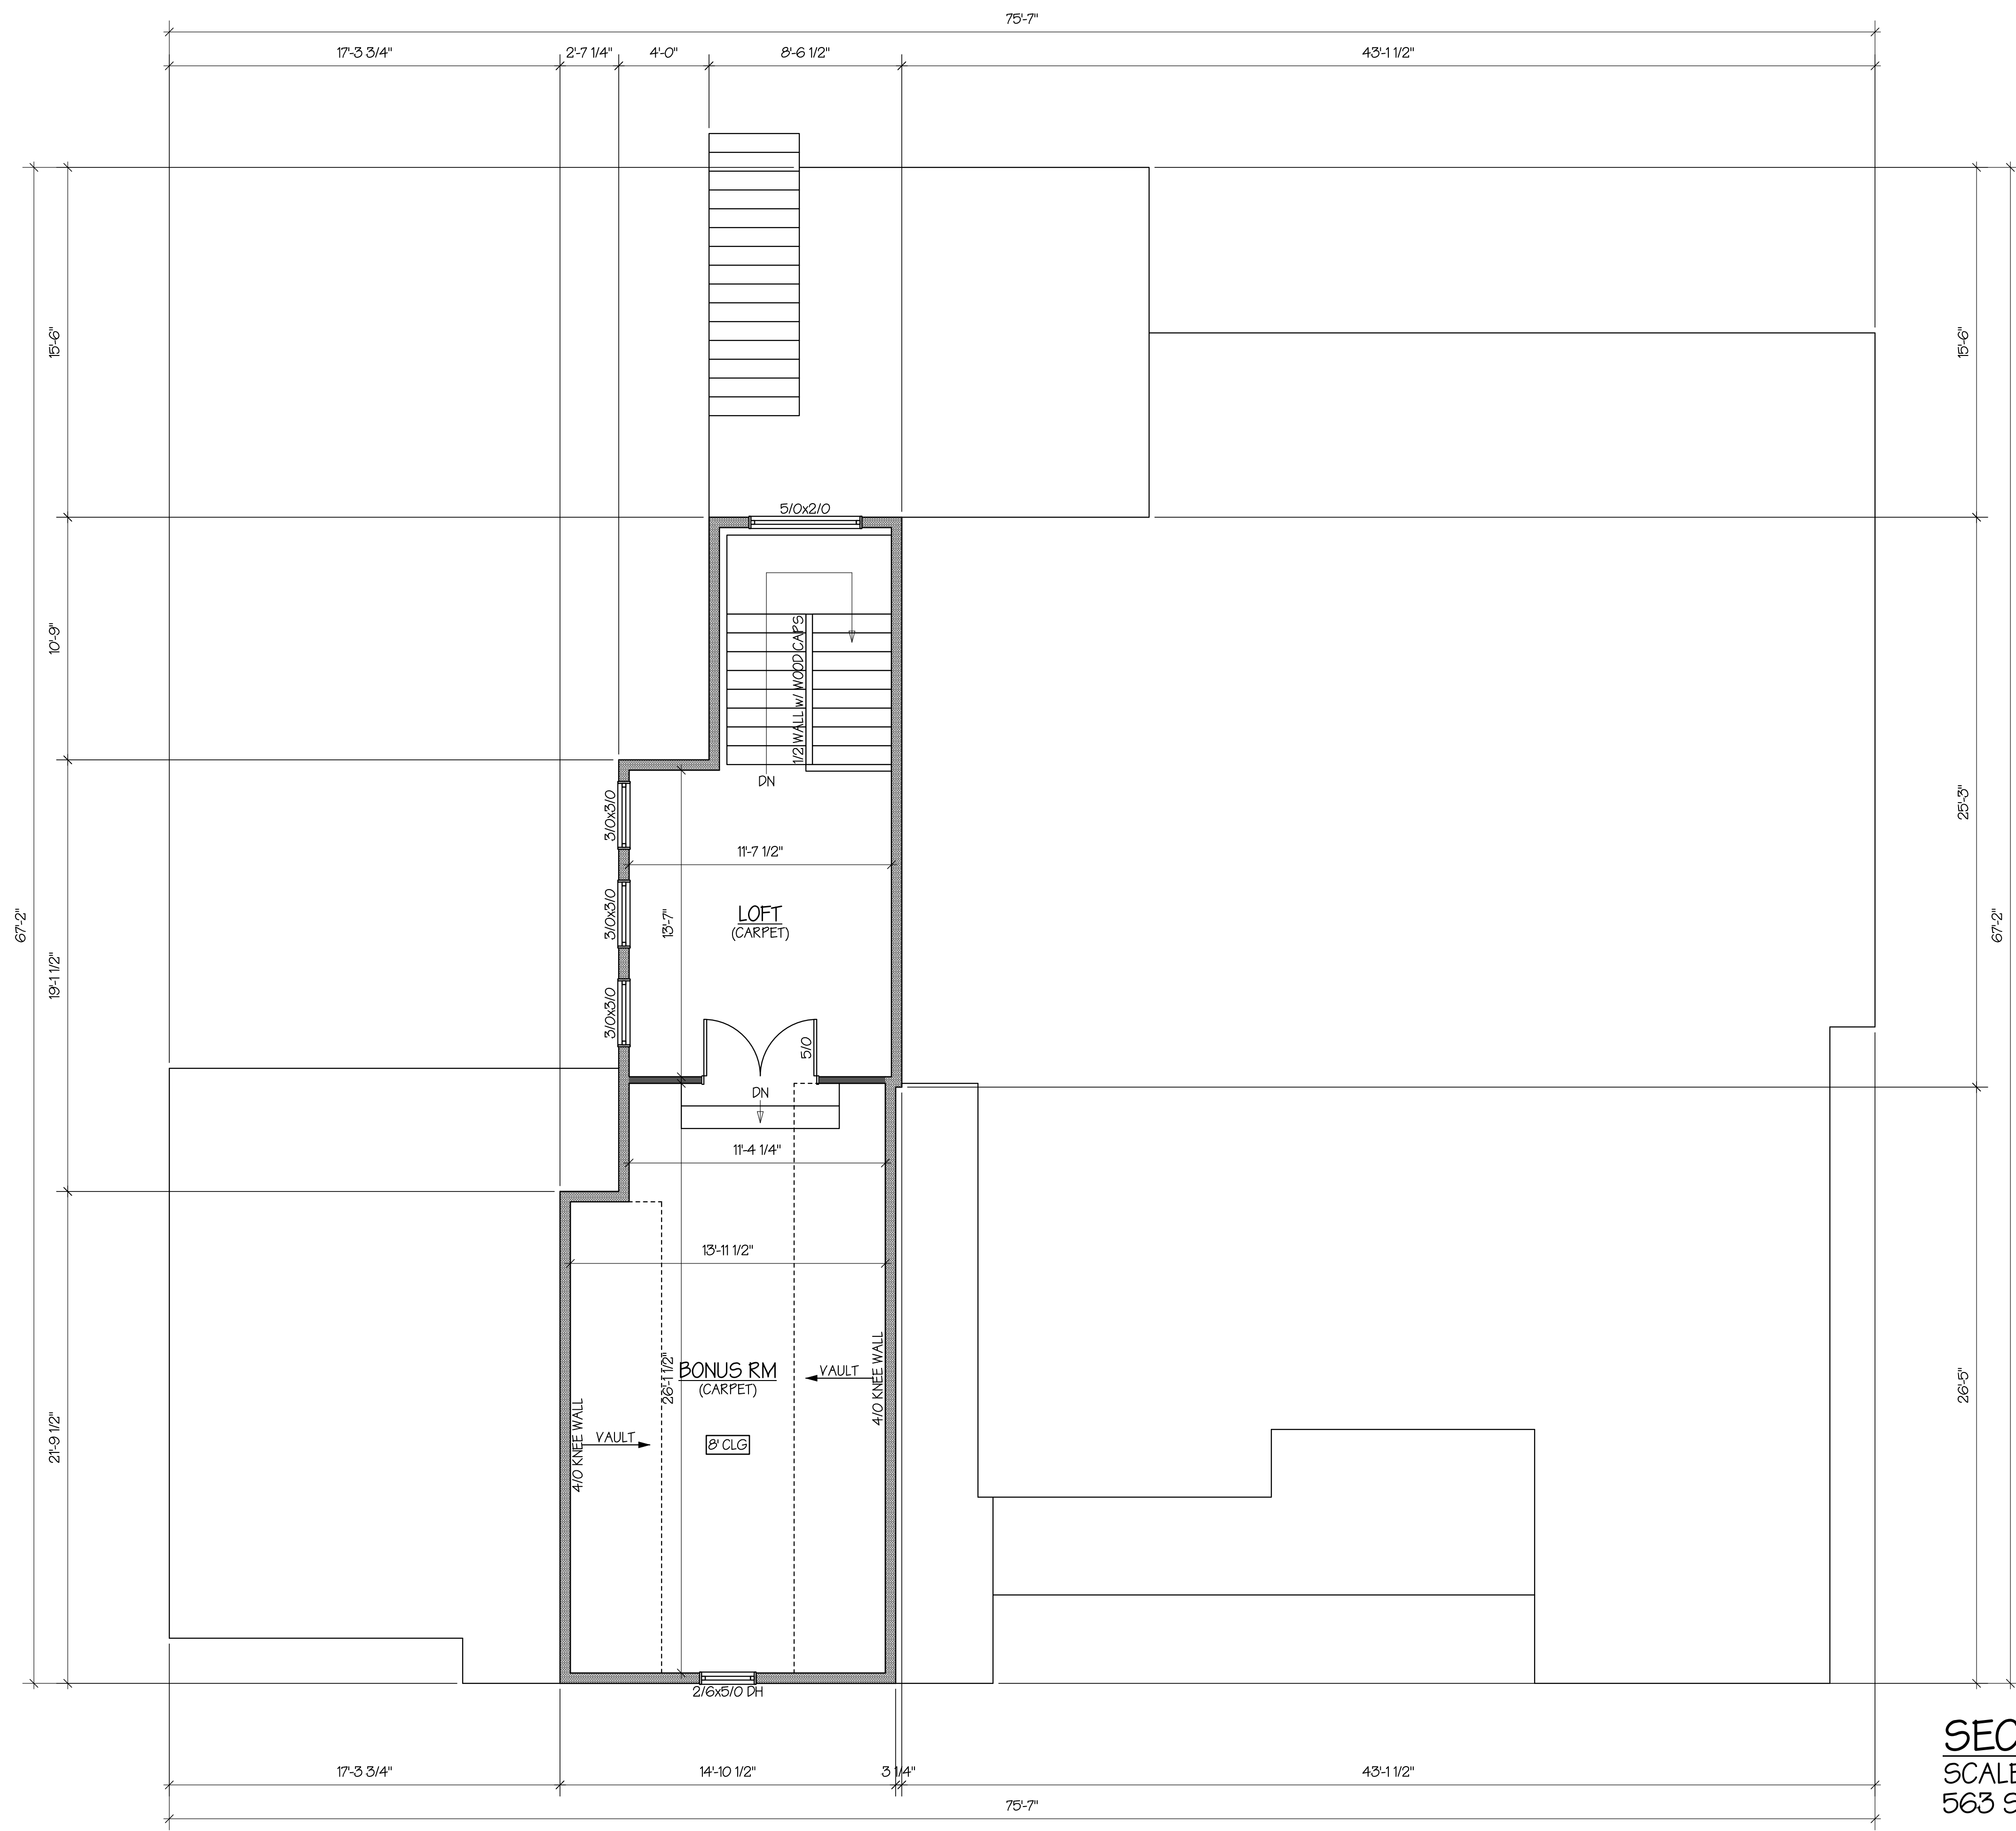

SECOND FLOOR PLAN
 SCALE: 1/4" = 1'-0"
 563 SQ. FT. (n/i STAIRS)



LOWER LEVEL PLAN
 SCALE: 1/4" = 1'-0"
 1,563 SQ. FT. FINISHED

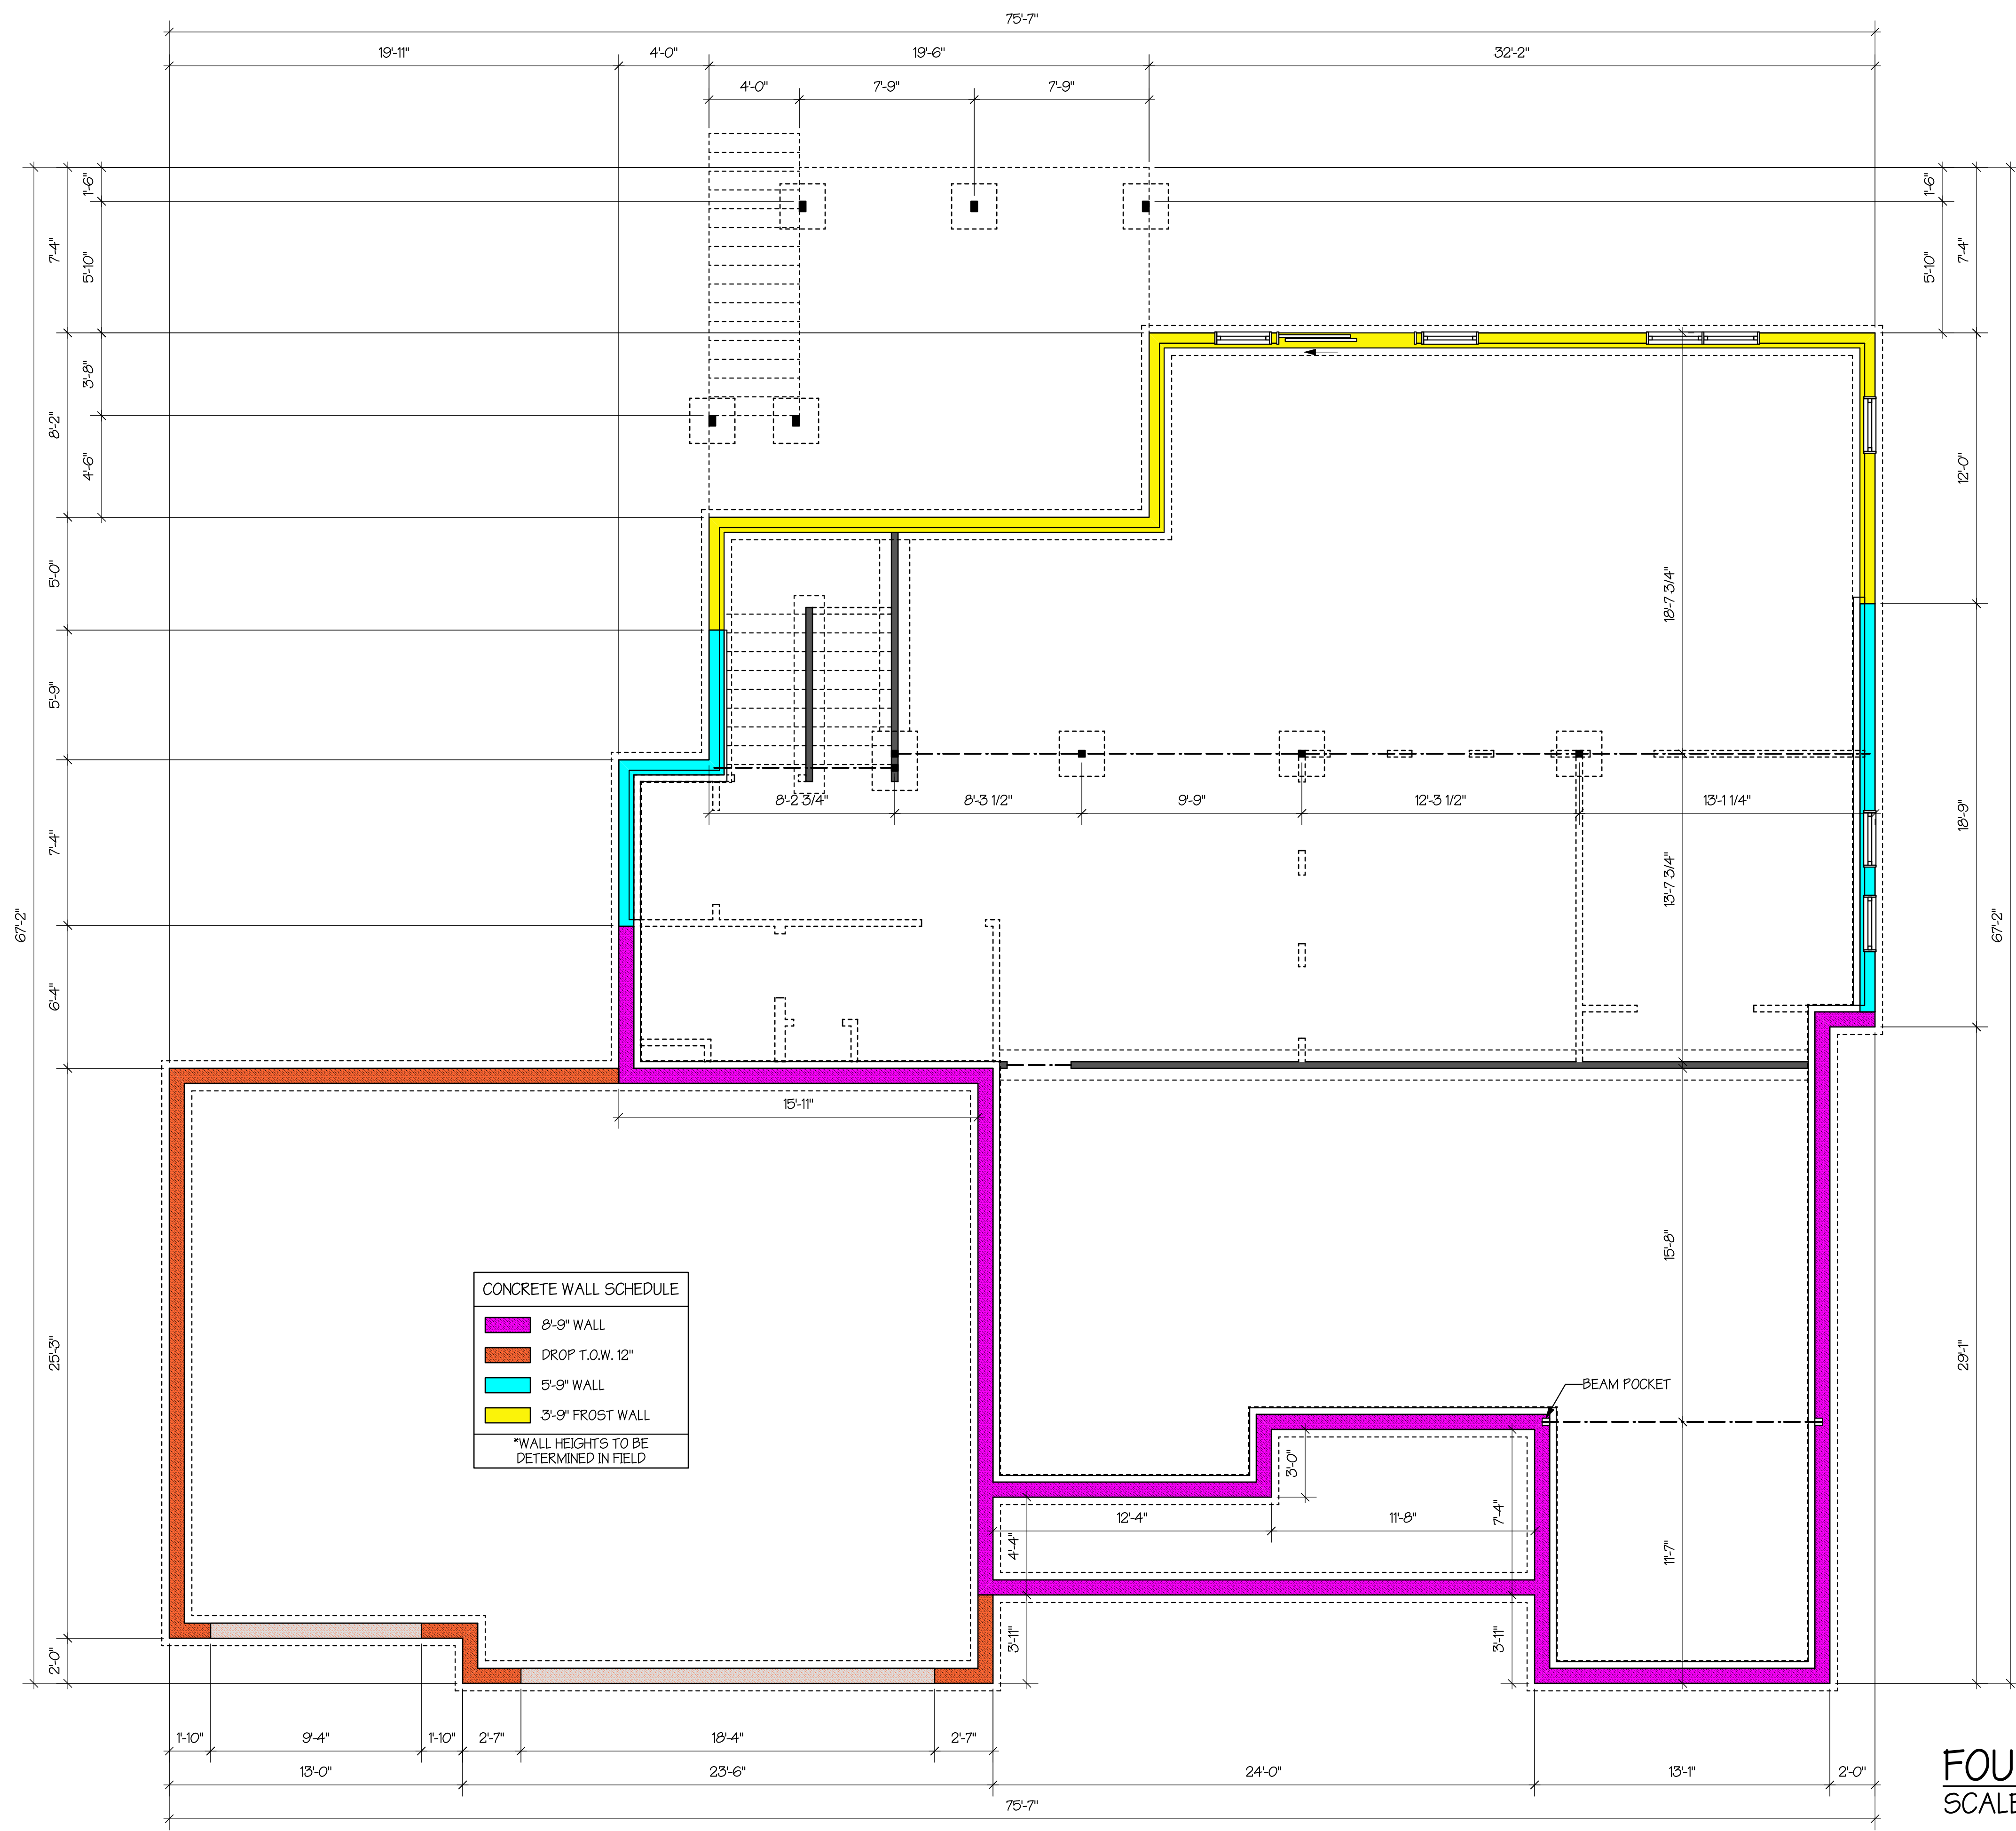

CONCRETE WALL SCHEDULE

█	8'-9" WALL
█	DROP T.O.W. 12"
█	5'-9" WALL
█	3'-9" FROST WALL

*WALL HEIGHTS TO BE DETERMINED IN FIELD

FOUNDATION PLAN
SCALE: 1/4" = 1'-0"

1

2


3

A



A

B

B

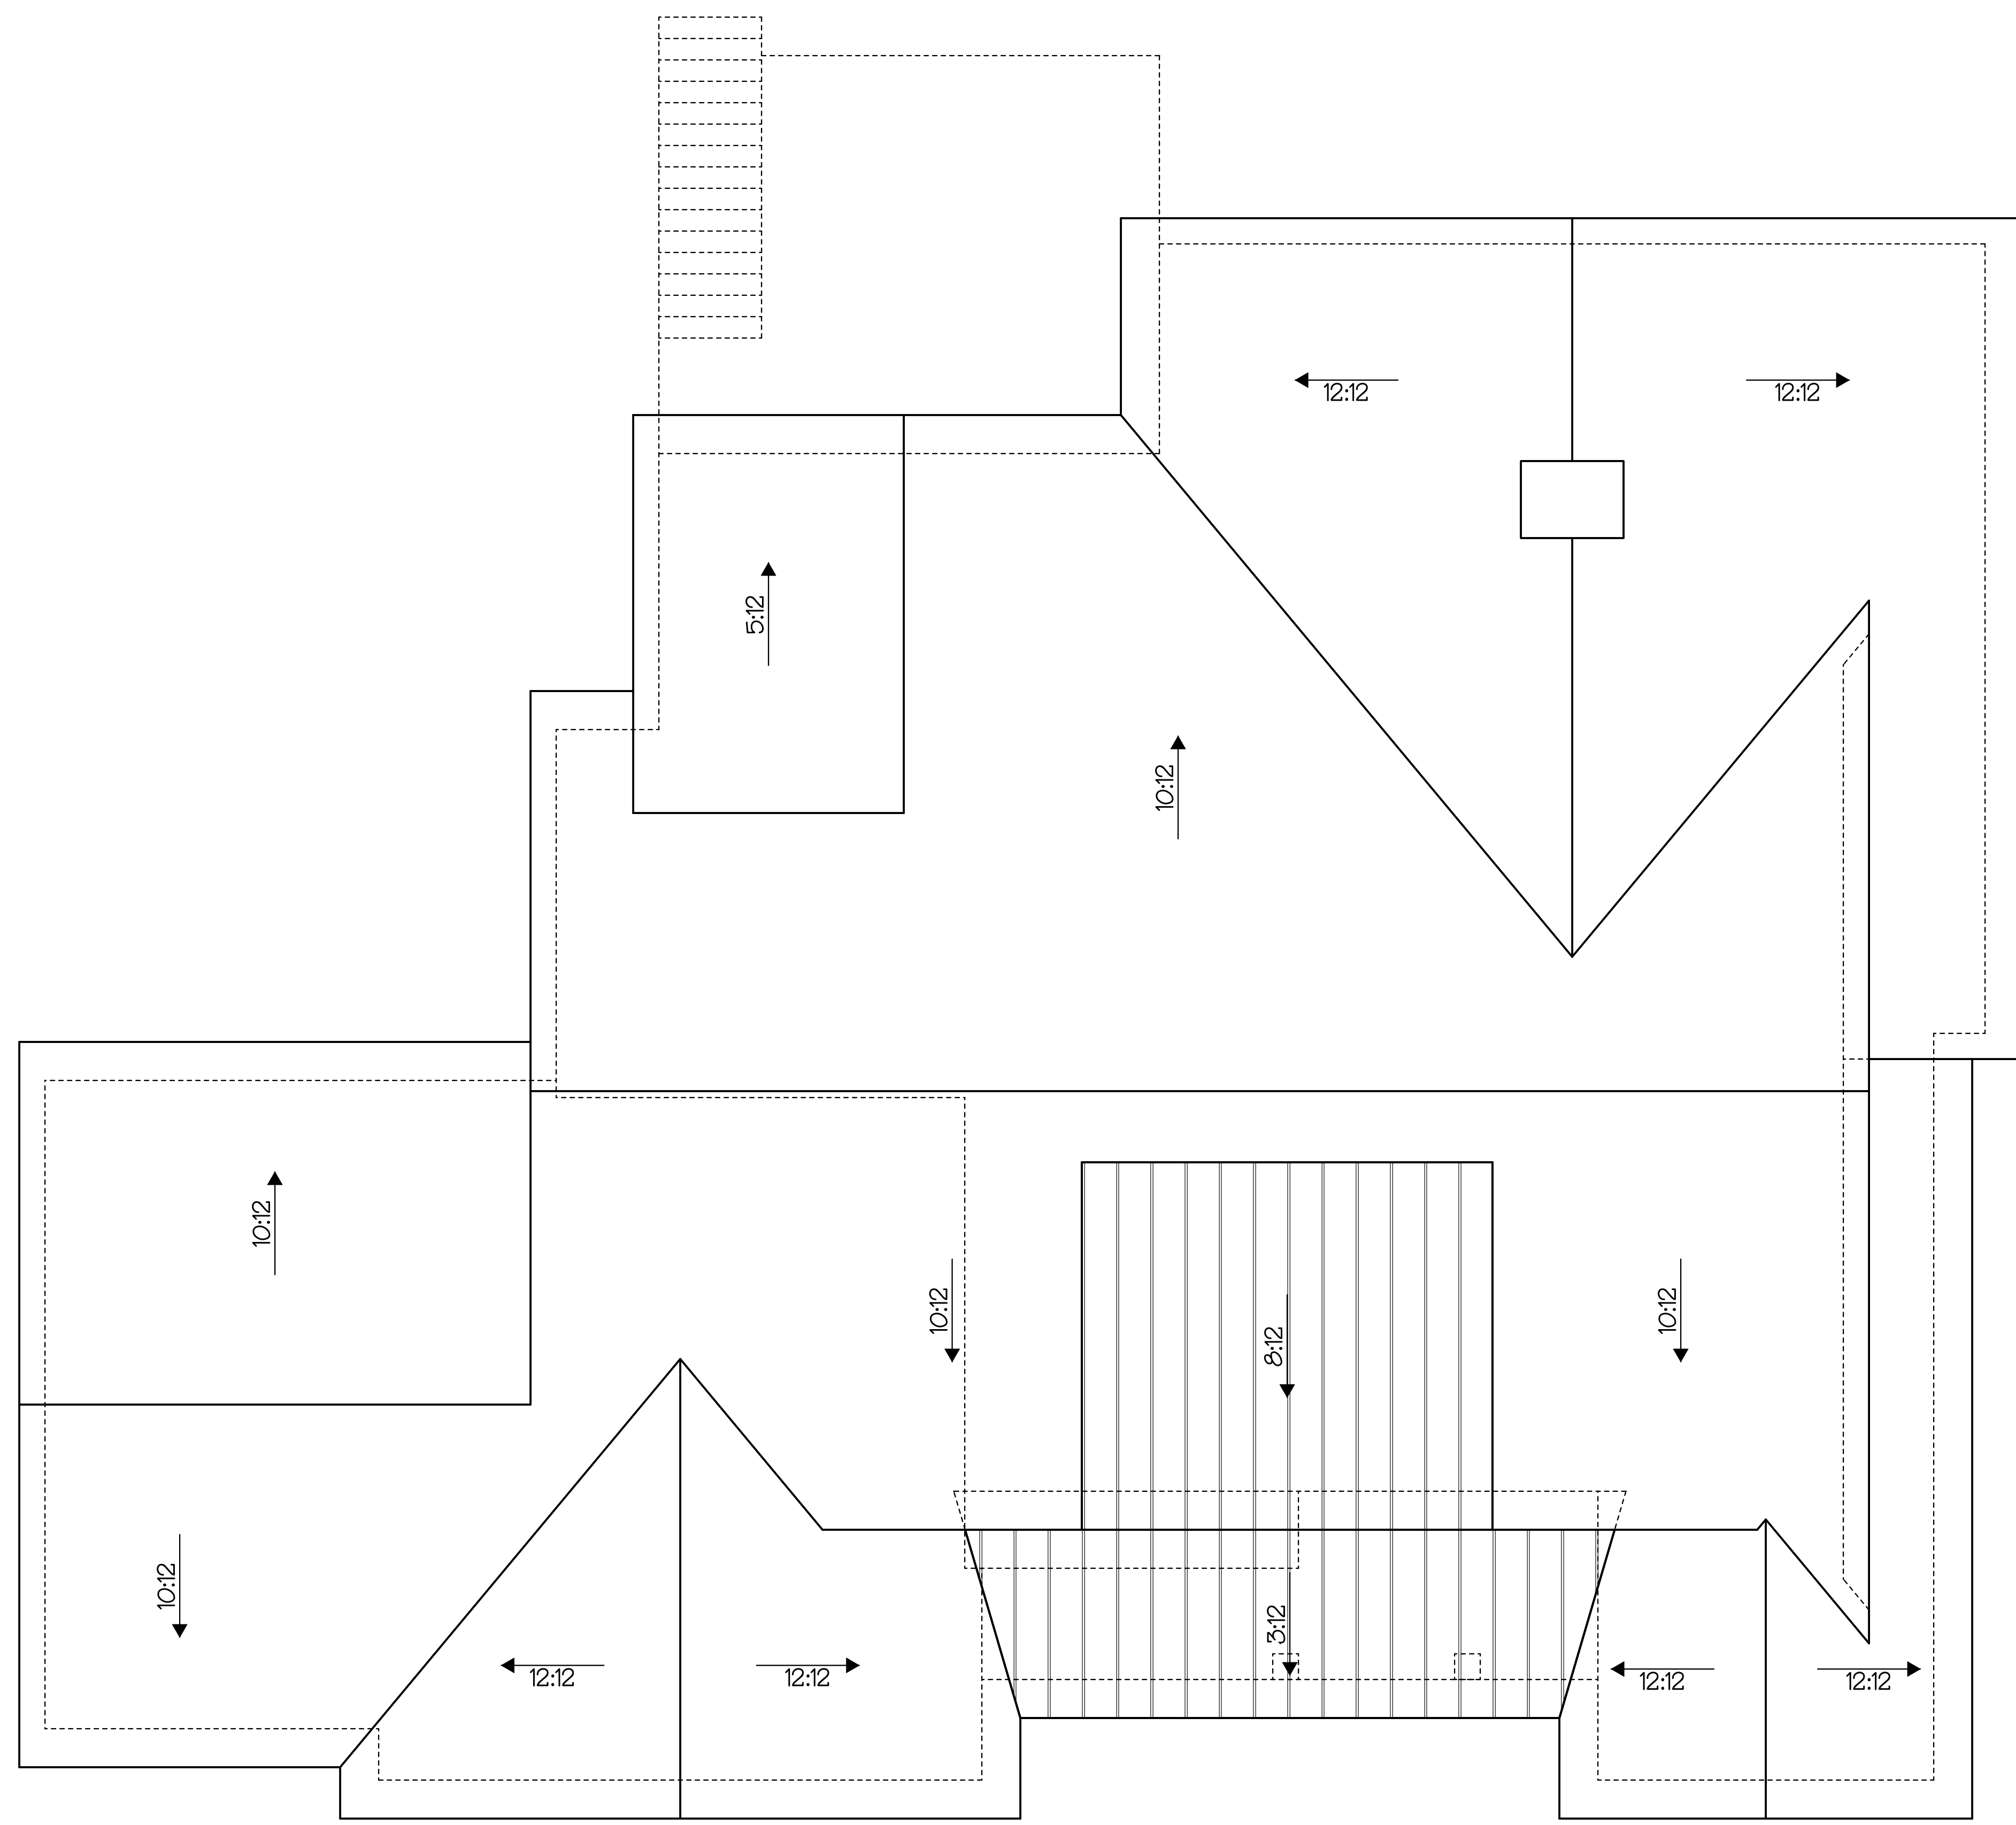

ROOF PLAN
SCALE: 1/4" = 1'-0"

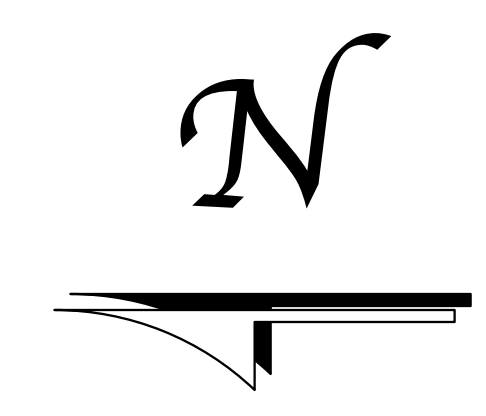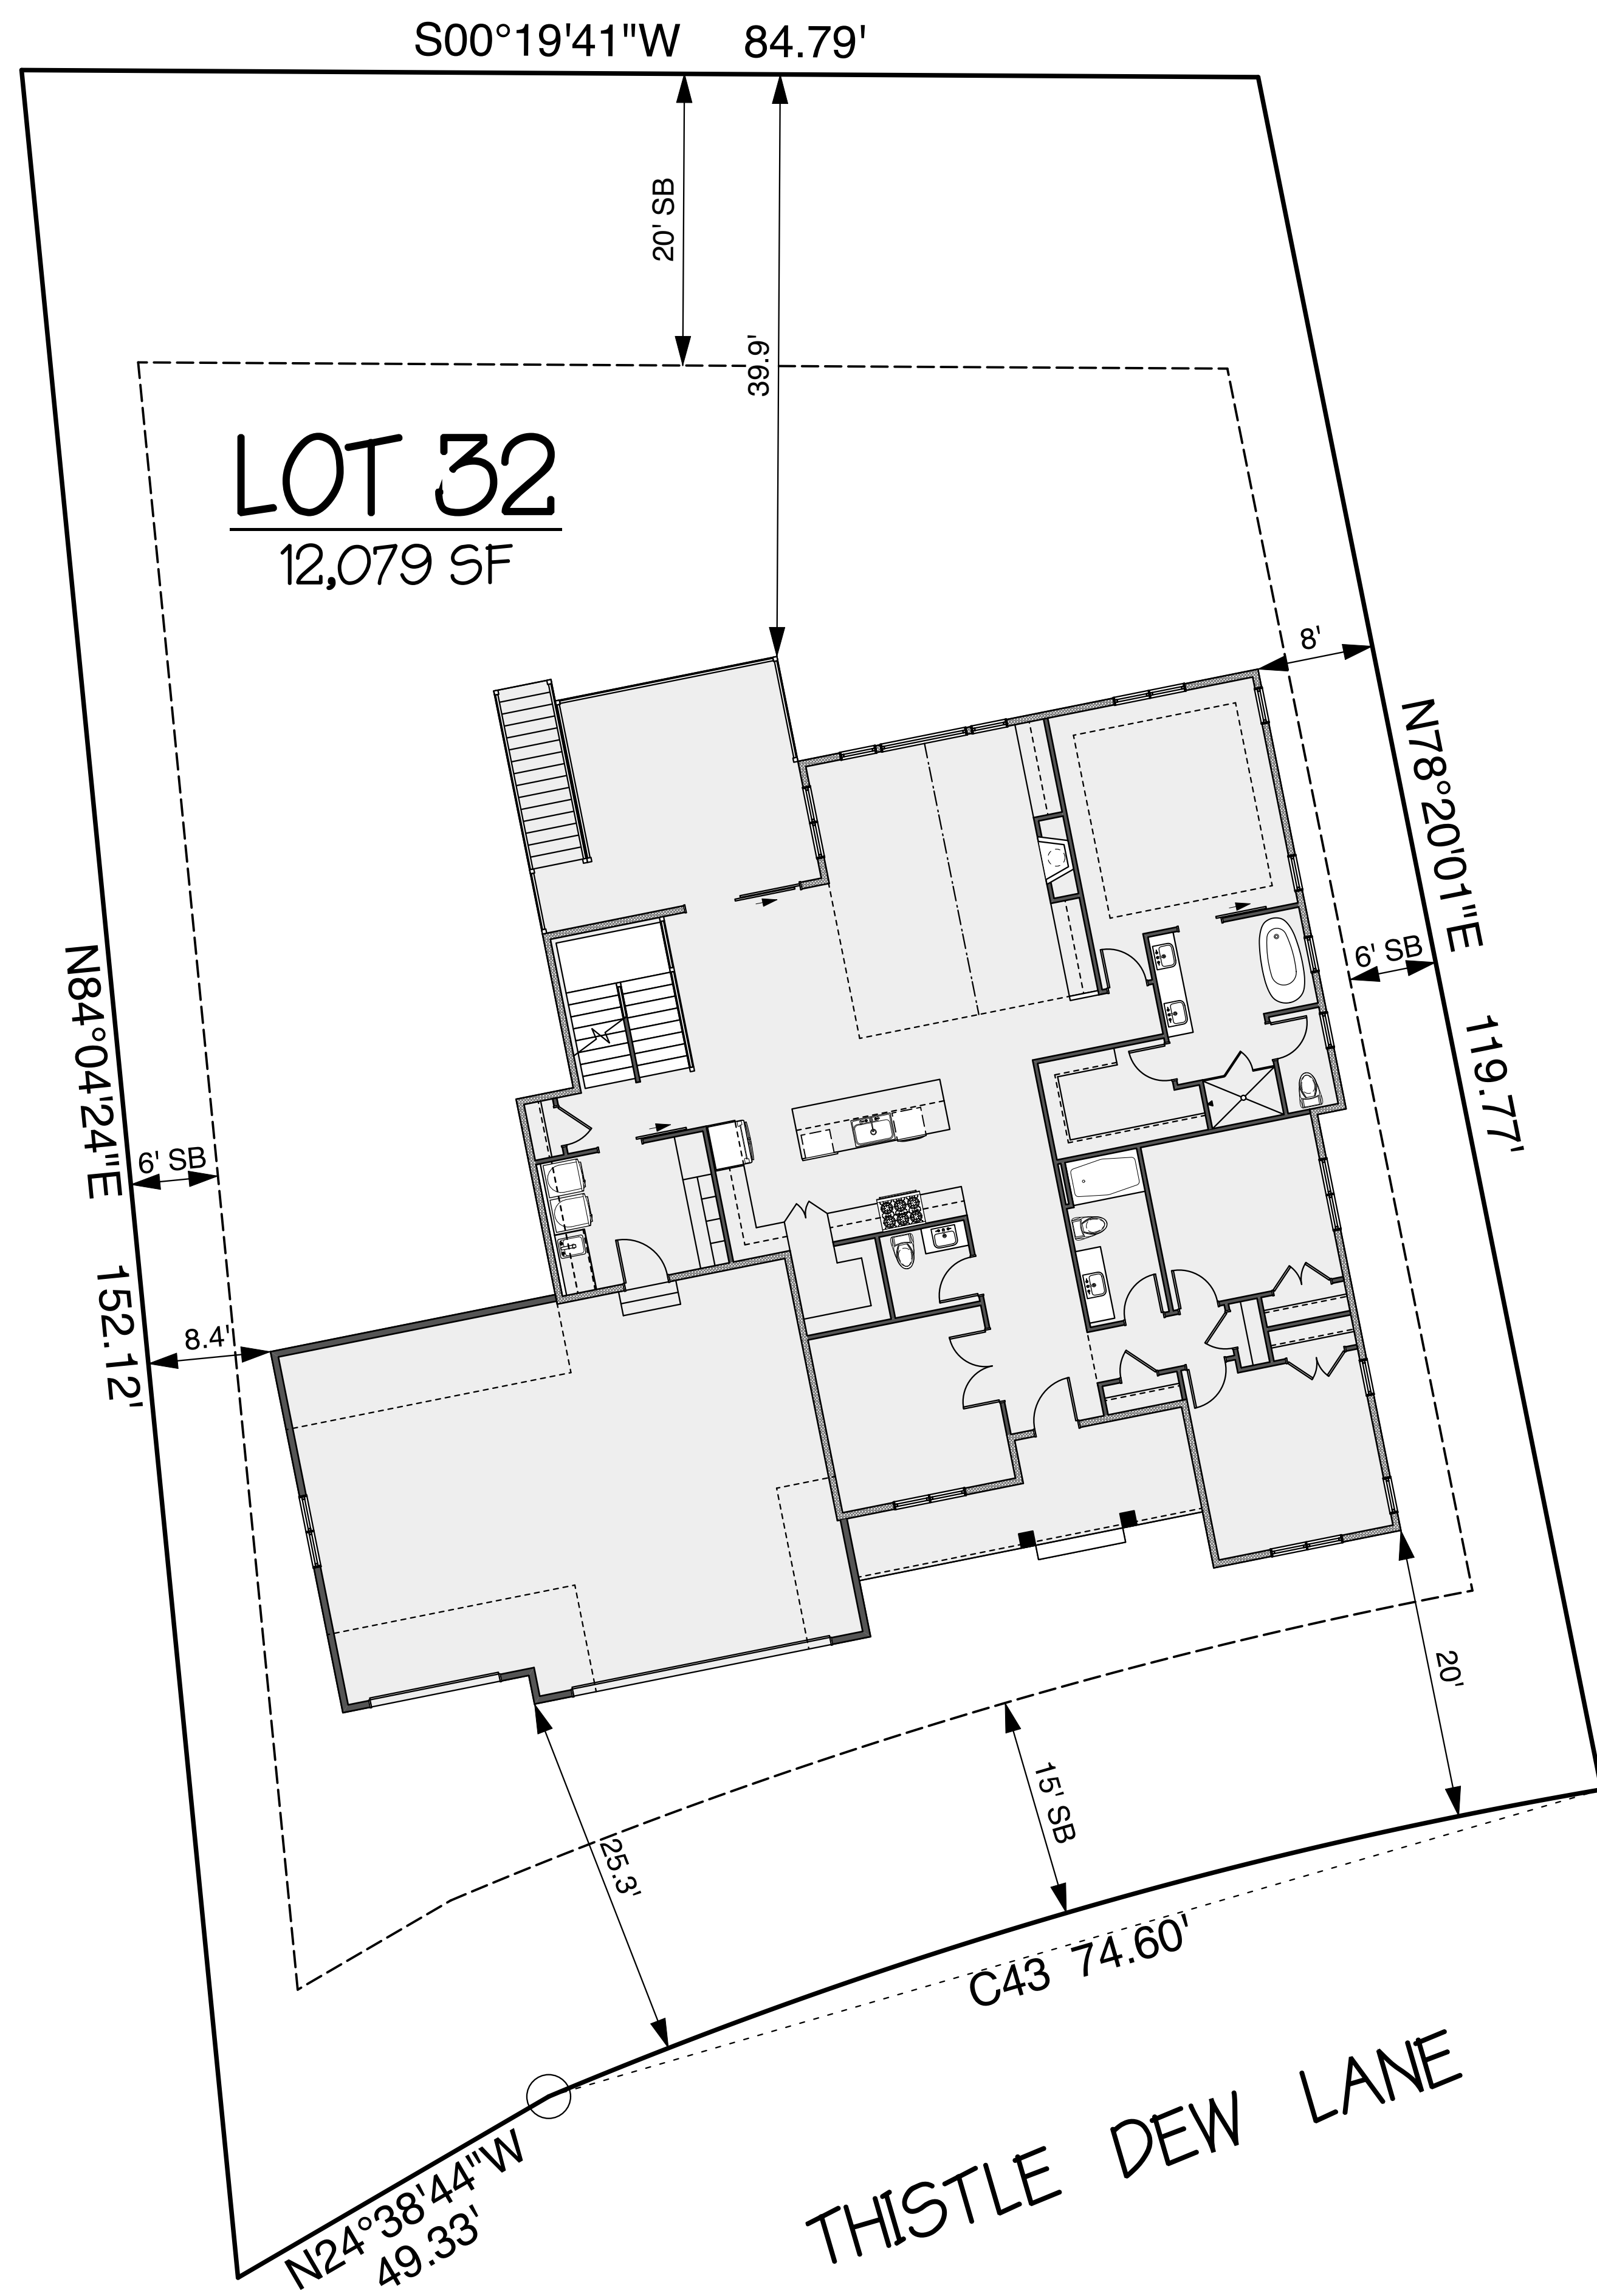

SITE PLAN
SCALE: 1/8" = 1'-0"