

**ORCHARD**  
DESIGN STUDIO INC.  
519-620-0414

I, **Carrie McMillan**, review and take responsibility for the design work on behalf of our firm Orchard Design Studio Incorporated registered under Division C, Part 3 (3.2.4) of the Building Code. I am qualified, and the firm is registered, in the appropriate classes/categories.  
Firm BCIN: 28615  
Individual BCIN: 32875  
Signed: \_\_\_\_\_




STATUS: BUILDING PERMIT  
PLOTTED: 2023-06-05 11:51 AM  
SCALE: 3/16"=1'-0"  
DWN BY: SD  
DATE: JUNE 2023  
REV. \_\_\_\_\_

PROJECT  
**THE FIELD STONE 'A'**  
**MAITLAND MEADOWS**  
HARRISTON ONTARIO

TITLE  
**FRONT ELEVATION**

SHEET No.  
**1** OF **11**

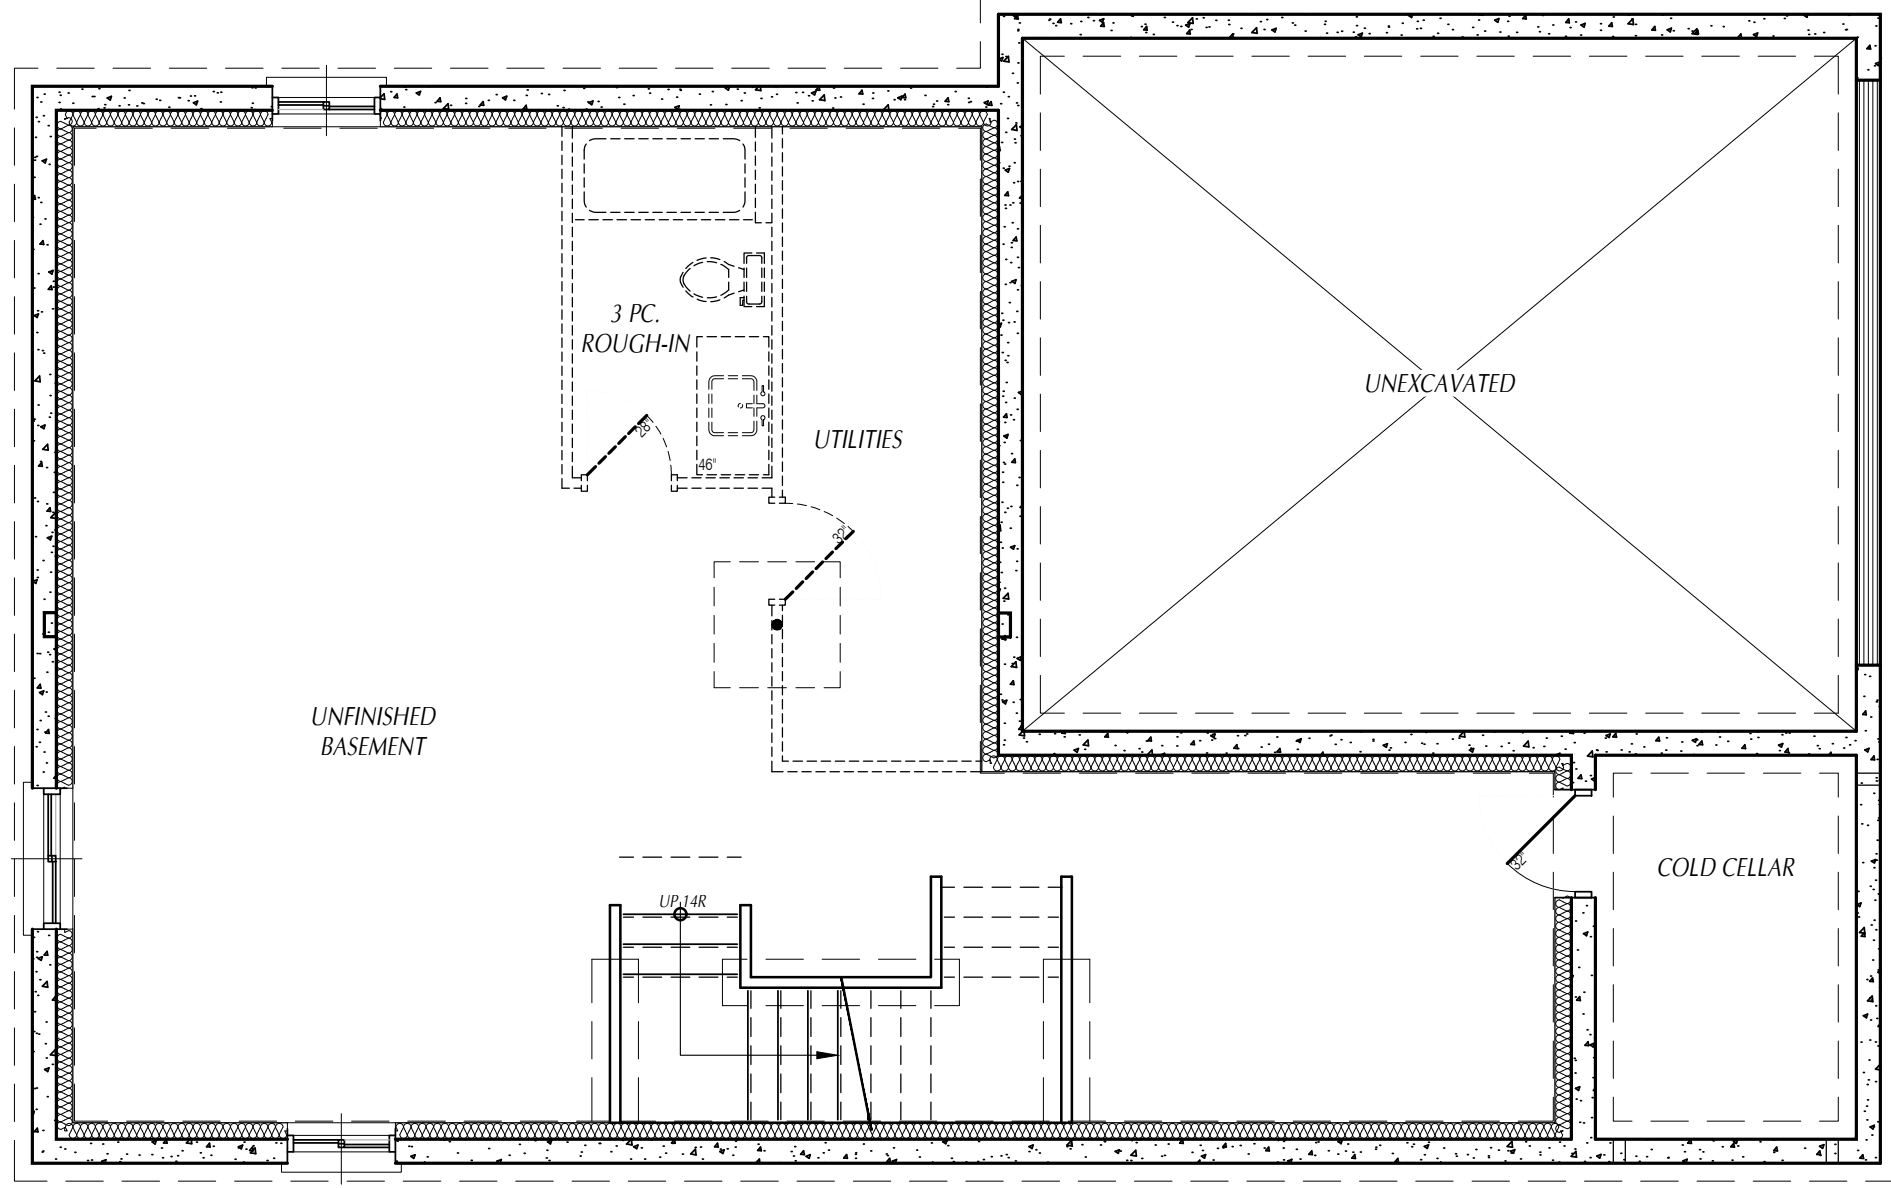

SHEET No.

2 OF 11

PROJECT  
**THE FIELD STONE 'A&B'**  
 MAITLAND MEADOWS  
 HARRISTON ONTARIO


TITLE  
**BASEMENT  
 FLOOR PLAN**

STATUS: BUILDING PERMIT  
 PLOTTED: 2023-06-05 11:51 AM  
 SCALE: 3/16"=1'-0"  
 DWN BY: SD  
 DATE: JUNE 2023  
 REV.




I, Carrie McMillan, review and take responsibility for the design work on behalf of our firm Orchard Design Studio Incorporated registered under Division C, Part 3 (32.4) of the Building Code. I am qualified, and the firm is registered, in the appropriate classes/categories.  
 Firm BCIN: 28615  
 Individual BCIN: 32875

Signed: \_\_\_\_\_

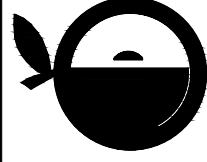

ORCHARD  
 DESIGN STUDIO INC.  
 519-620-0414

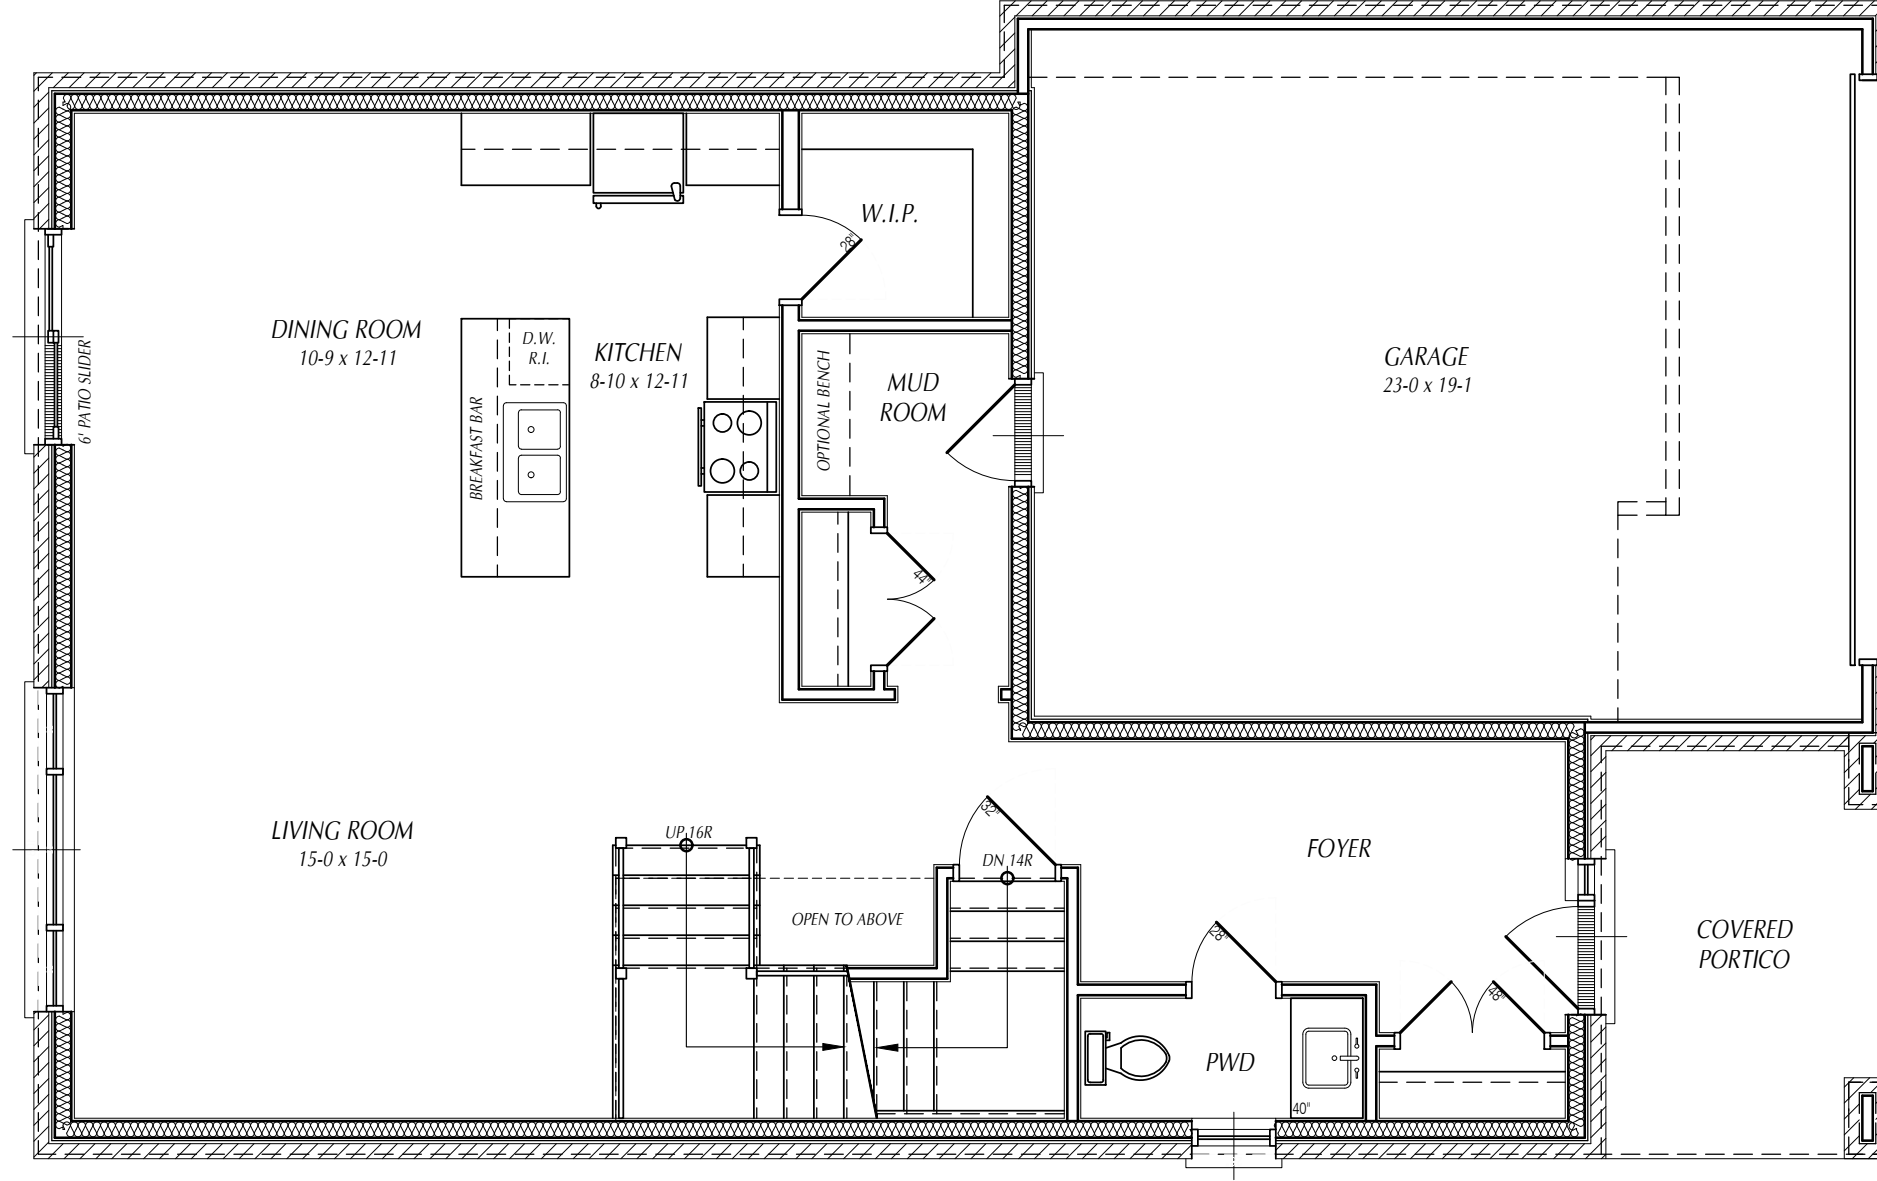


SHEET No.

3 OF 11


PROJECT  
**THE FIELD STONE 'A&B'**  
 MAITLAND MEADOWS  
 HARRISTON ONTARIO


TITLE  
**MAIN FLOOR PLAN**

STATUS: BUILDING PERMIT  
 PLOTTED: 2023-06-05 11:51 AM  
 SCALE: 3/16"=1'-0"  
 DWN BY: SD  
 DATE: JUNE 2023  
 REV.

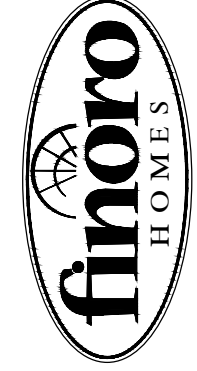

I, Carrie McMillan, review and take responsibility for the design work on behalf of our firm Orchard Design Studio Incorporated registered under Division C, Part 3 (32.4) of the Building Code. I am qualified, and the firm is registered, in the appropriate classes/categories.  
 Firm BCIN: 28615  
 Individual BCIN: 32875  
 Signed: \_\_\_\_\_

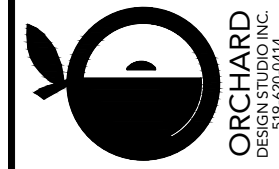

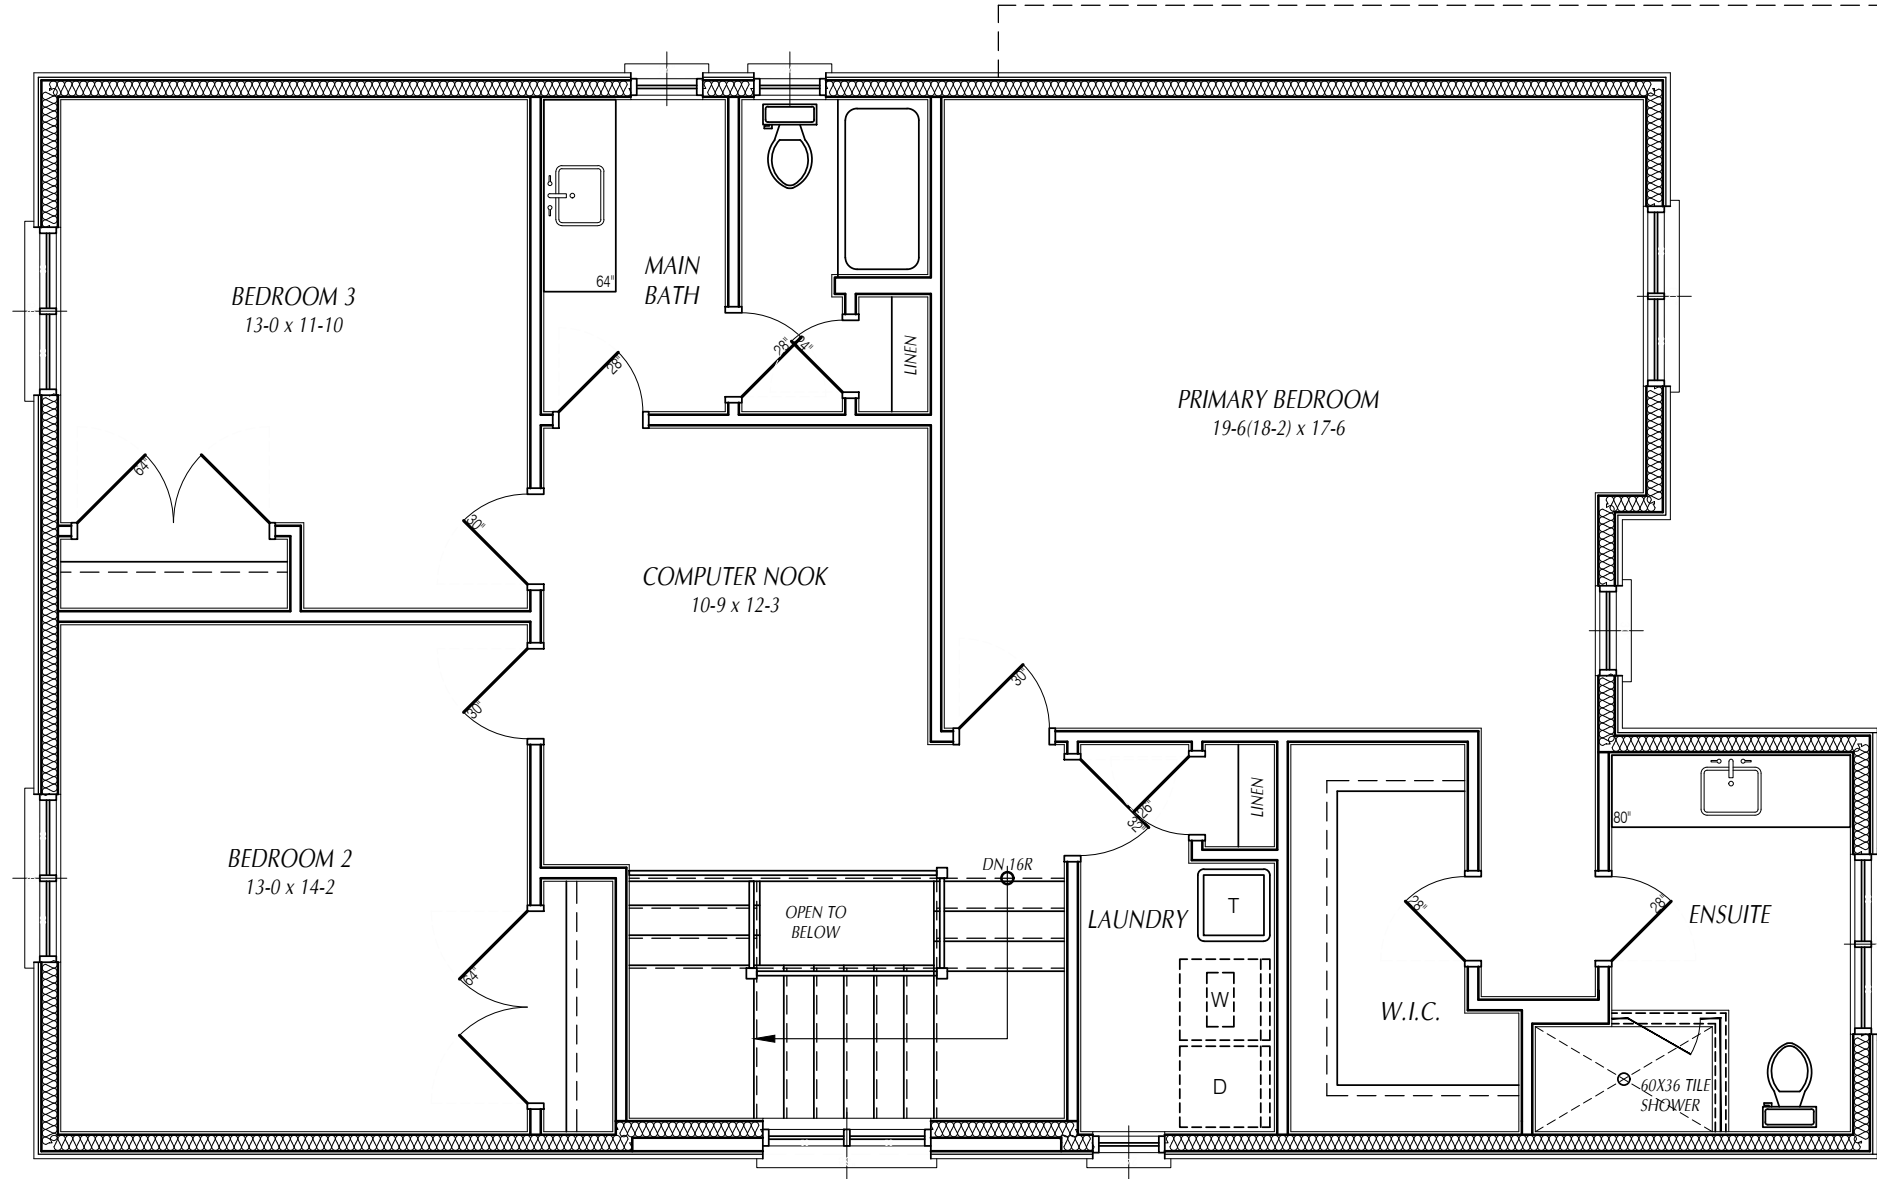

MAIN FLOOR AREA - 1017 sq.ft.  
 SECOND FLOOR AREA - 1416 sq.ft.  
 TOTAL FINISHED AREA - 2433 sq.ft.  
 INCLUDES 12.5 SQ.FT. OPEN TO BELOW



I, Carrie McMillan, review and take responsibility for the design work on behalf of our firm Orchard Design Studio Incorporated registered under Division C, Part 3 (32.4) of the Building Code. I am qualified, and the firm is registered, in the appropriate classes/categories.  
 Firm BCIN: 28615  
 Individual BCIN: 32875  
 Signed: \_\_\_\_\_



STATUS: BUILDING PERMIT
PLOTTED: 2023-06-05 11:51 AM
SCALE: 3/16"=1'-0"
DWN BY: SD
DATE: JUNE 2023
REV.

PROJECT  
**THE FIELD STONE 'A'**  
**MAITLAND MEADOWS**  
 HARRISTON ONTARIO

TITLE  
**SECOND FLOOR PLAN**

SHEET No.  
**4** OF **11**



TOP OF PLATE  
SECOND FLOOR  
ELEV. 118'-0"


TOP OF SUBFLOOR  
SECOND FLOOR  
ELEV. 109'-11"

MAIN FLOOR  
WALL PLATE  
ELEV. 109'-1"

TOP OF SUBFLOOR  
MAIN FLOOR  
ELEV. 100'-0"

TOP OF  
FOUNDATION  
ELEV. 99'-0 1/2"

TOP OF CONC.  
BASEMENT FLOOR  
ELEV. 91'-5"

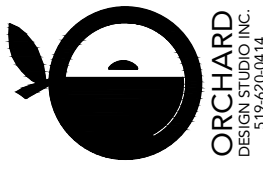

**ORCHARD**  
DESIGN STUDIO INC.  
519-620-0414

I, **Carrie McMillan**, review and take responsibility for the design work on behalf of our firm Orchard Design Studio Incorporated registered under Division C, Part 3 (3.2.4) of the Building Code. I am qualified, and the firm is registered, in the appropriate classes/categories.  
Firm BCIN: 28615  
Individual BCIN: 32875  
Signed: \_\_\_\_\_




STATUS: BUILDING PERMIT  
PLOTTED: 2023-06-05 11:51 AM  
SCALE: 3/16"=1'-0"  
DWN BY: SD  
DATE: JUNE 2023  
REV. \_\_\_\_\_

PROJECT  
**THE FIELD STONE 'A'**  
**MAITLAND MEADOWS**  
HARRISTON ONTARIO

TITLE  
**RIGHT SIDE  
ELEVATION**

SHEET No.  
**6** OF **11**

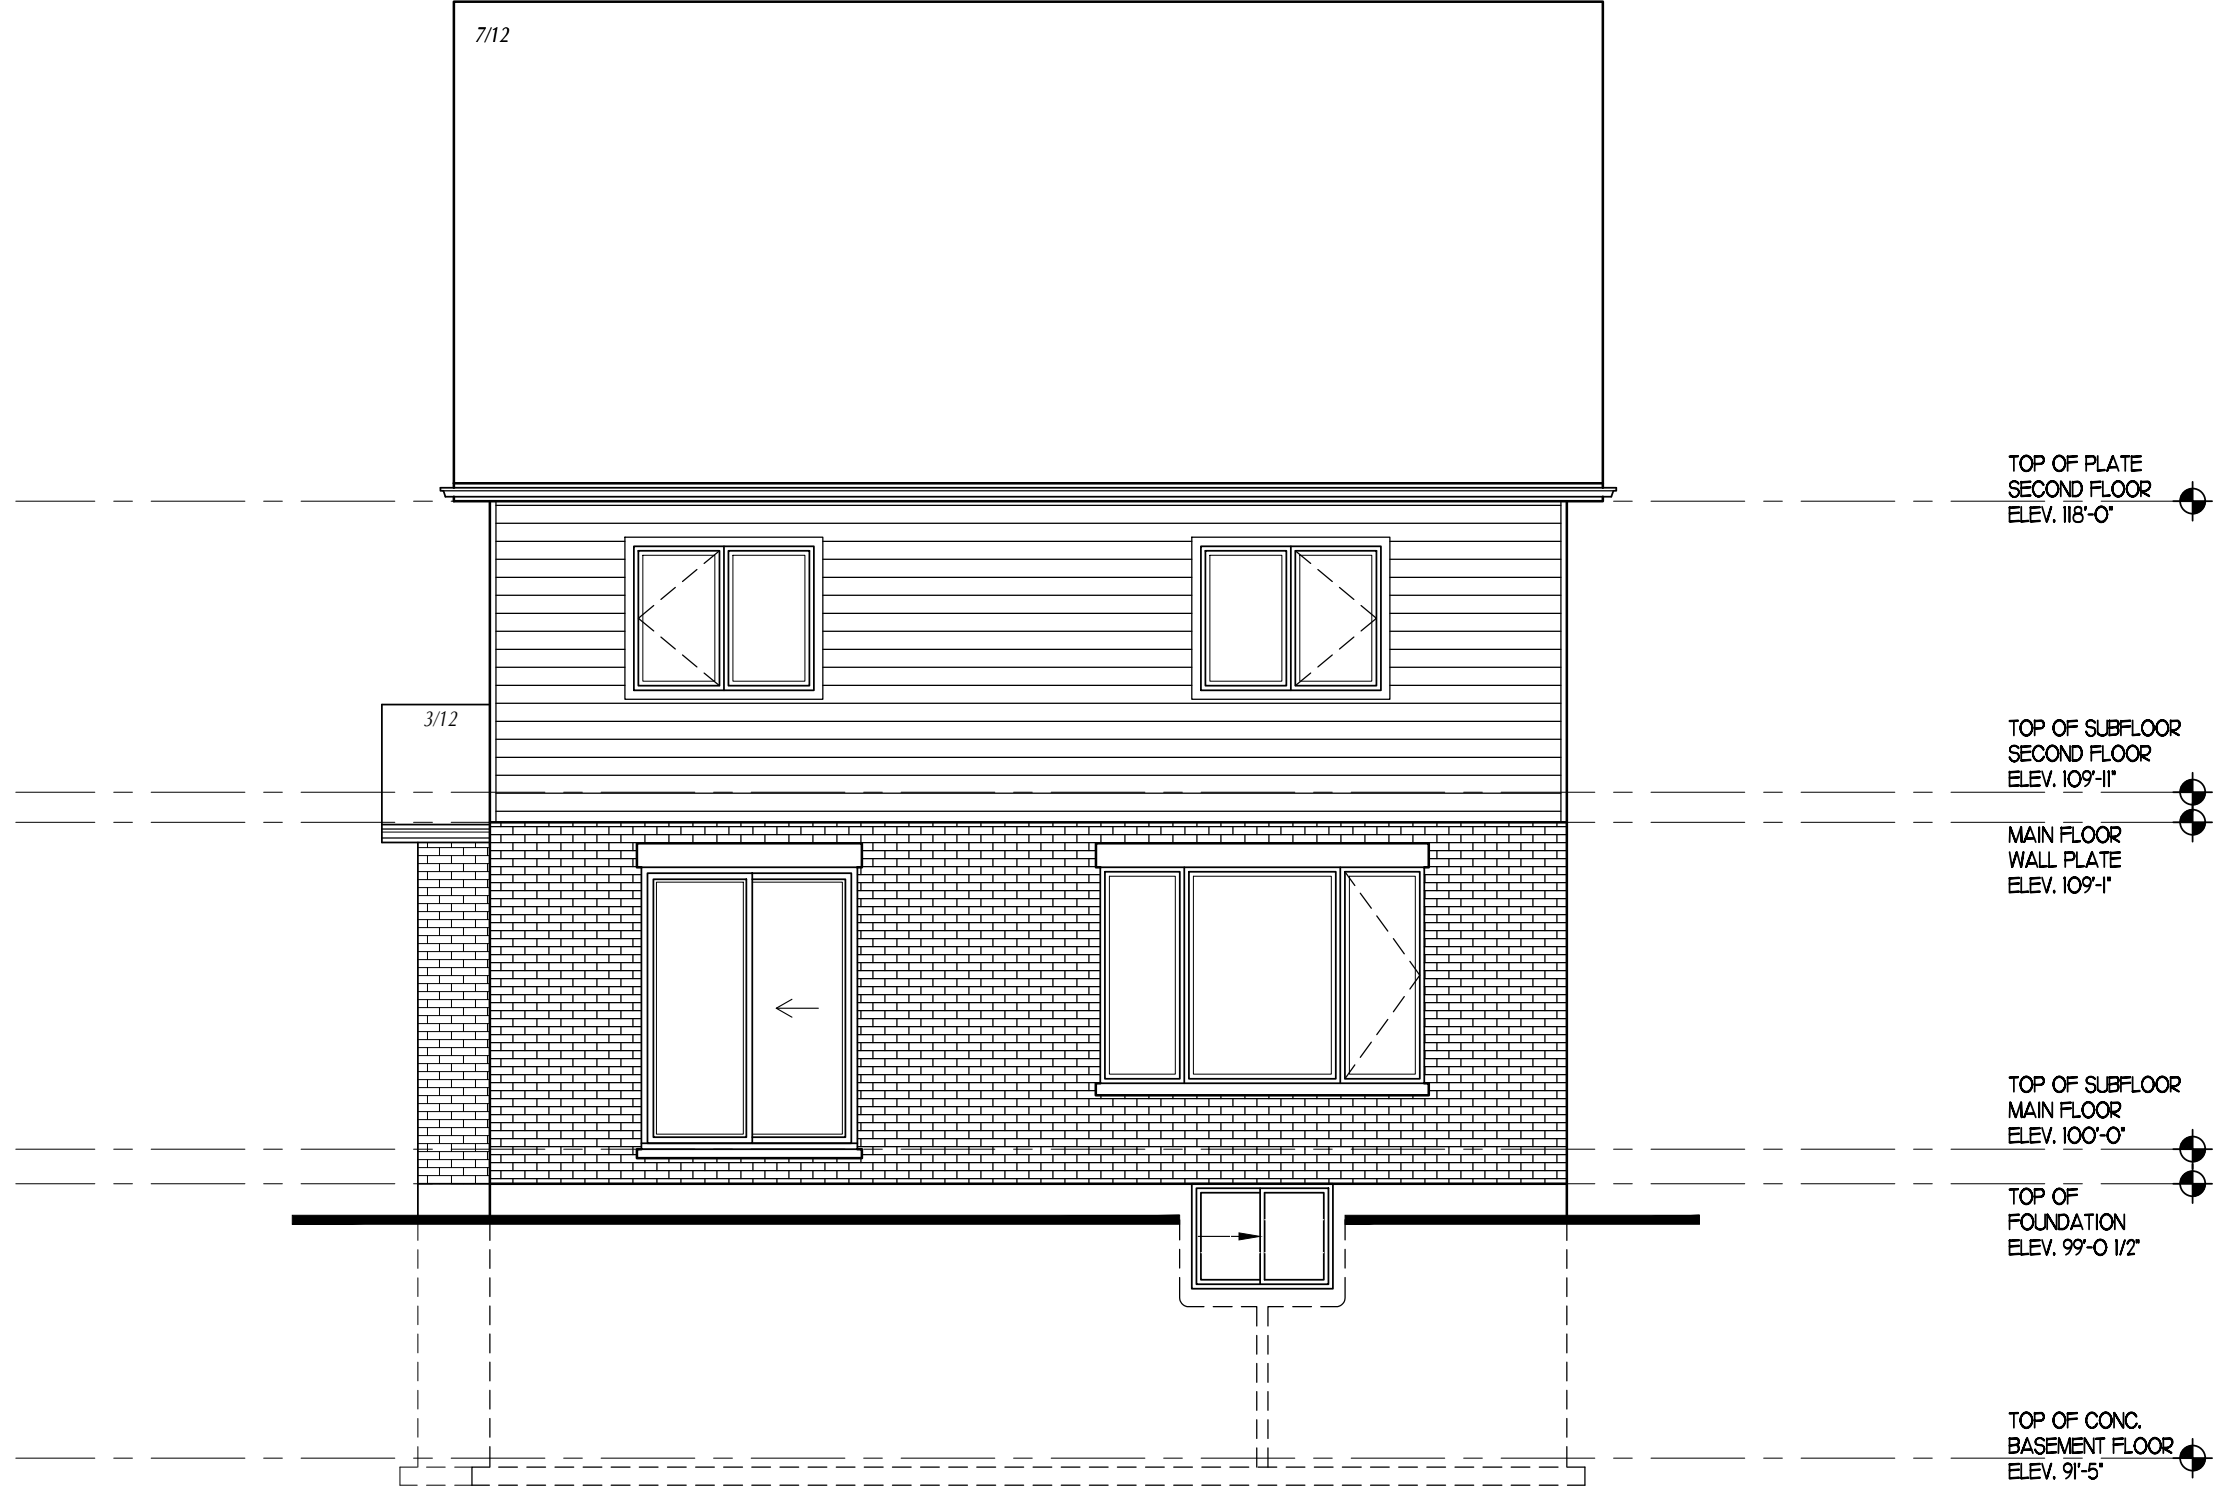

ORCHARD  
DESIGN STUDIO INC.  
519-620-0414


I, **Carrie McMillan**, review and take responsibility for the design work on behalf of our firm, Orchard Design Studio, incorporated registered under Division C, Part 3 (3.2.4) of the Building Code. I am qualified, and the firm is registered, in the appropriate classes/categories.  
Firm BCIN: 28615  
Individual BCIN: 32875  
Signed: \_\_\_\_\_



STATUS: BUILDING PERMIT  
PLOTTED: 2023-06-05 11:51 AM  
SCALE: 3/16"=1'-0"  
DWN BY: SD  
DATE: JUNE 2023  
REV. \_\_\_\_\_

PROJECT  
SHEET No. **7** OF **11**

TITLE  
**THE FIELD STONE 'A'**  
**MAITLAND MEADOWS**  
HARRISTON ONTARIO  
**REAR ELEVATION**

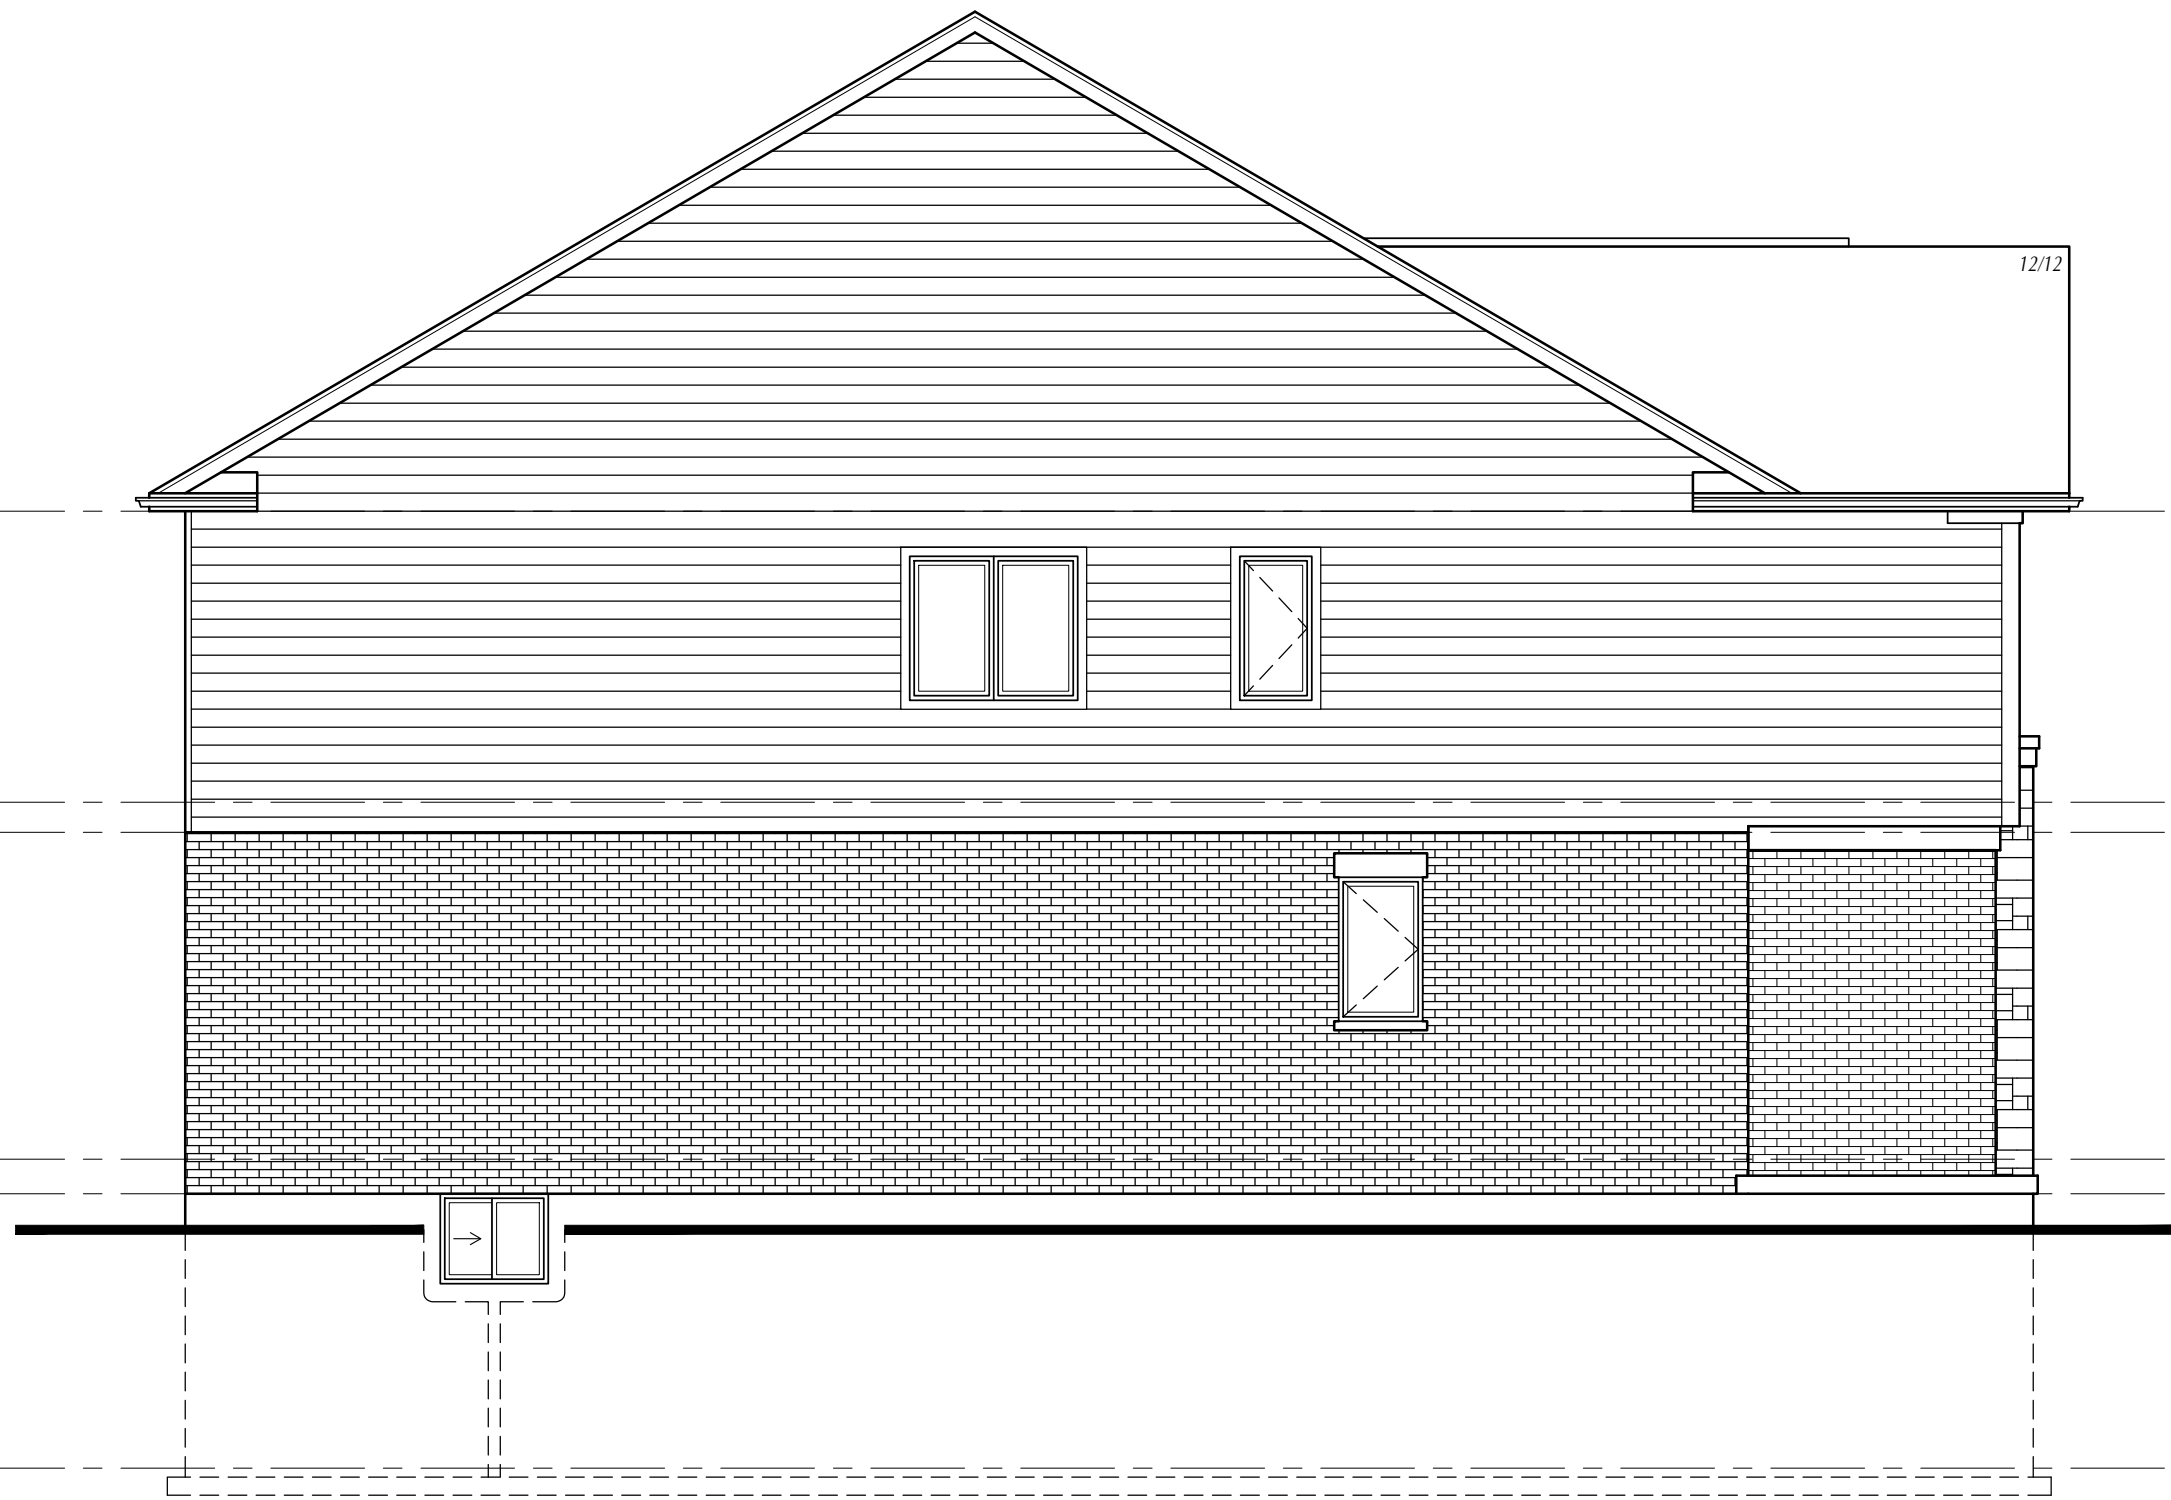

12/12

TOP OF PLATE  
SECOND FLOOR  
ELEV. 118'-0"


TOP OF SUBFLOOR  
SECOND FLOOR  
ELEV. 109'-11"

MAIN FLOOR  
WALL PLATE  
ELEV. 109'-1"

TOP OF SUBFLOOR  
MAIN FLOOR  
ELEV. 100'-0"

TOP OF  
FOUNDATION  
ELEV. 99'-0 1/2"

TOP OF CONC.  
BASEMENT FLOOR  
ELEV. 91'-5"

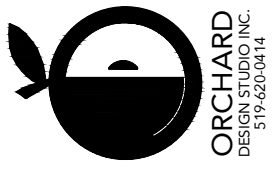

I, **Carrie McMillan**, review and take responsibility for the design work on behalf of our firm, Orchard Design Studio, incorporated registered under Division C, Part 3 (3.2.4) of the Building Code. I am qualified, and the firm is registered, in the appropriate classes/categories.  
Firm BCIN: 28615  
Individual BCIN: 32875  
Signed: \_\_\_\_\_



STATUS: BUILDING PERMIT  
PLOTTED: 2023-06-05 11:51 AM  
SCALE: 3/16"=1'-0"  
DWN BY: SD  
DATE: JUNE 2023  
REV. \_\_\_\_\_

PROJECT  
**THE FIELD STONE 'A'**  
**MAITLAND MEADOWS**  
HARRISTON ONTARIO

TITLE  
**LEFT SIDE  
ELEVATION**

SHEET No.  
**8** OF **11**