

**ORCHARD**  
DESIGN STUDIO, INC.  
519-520-0414


I, **Carrie McMillan**, review and take responsibility for the design work on behalf of our firm Orchard Design Studio, Incorporated registered under Division C, Part 3 (3.2.4) of the Building Code. I am qualified, and the firm is registered, in the appropriate classes/categories.  
Firm BCIN: 28615  
Individual BCIN: 32875  
Signed: \_\_\_\_\_



STATUS: BUILDING PERMIT
PLOTTED: 2023-06-05 1:56 PM
SCALE: 3/16"=1'-0"
DWN BY: SD
DATE: JUNE 2023
REV.

PROJECT	THE GRISTMILL 'B'
TITLE	FRONT ELEVATION
	MAITLAND MEADOWS
	HARRISTON ONTARIO

SHEET No. **1** OF **11**

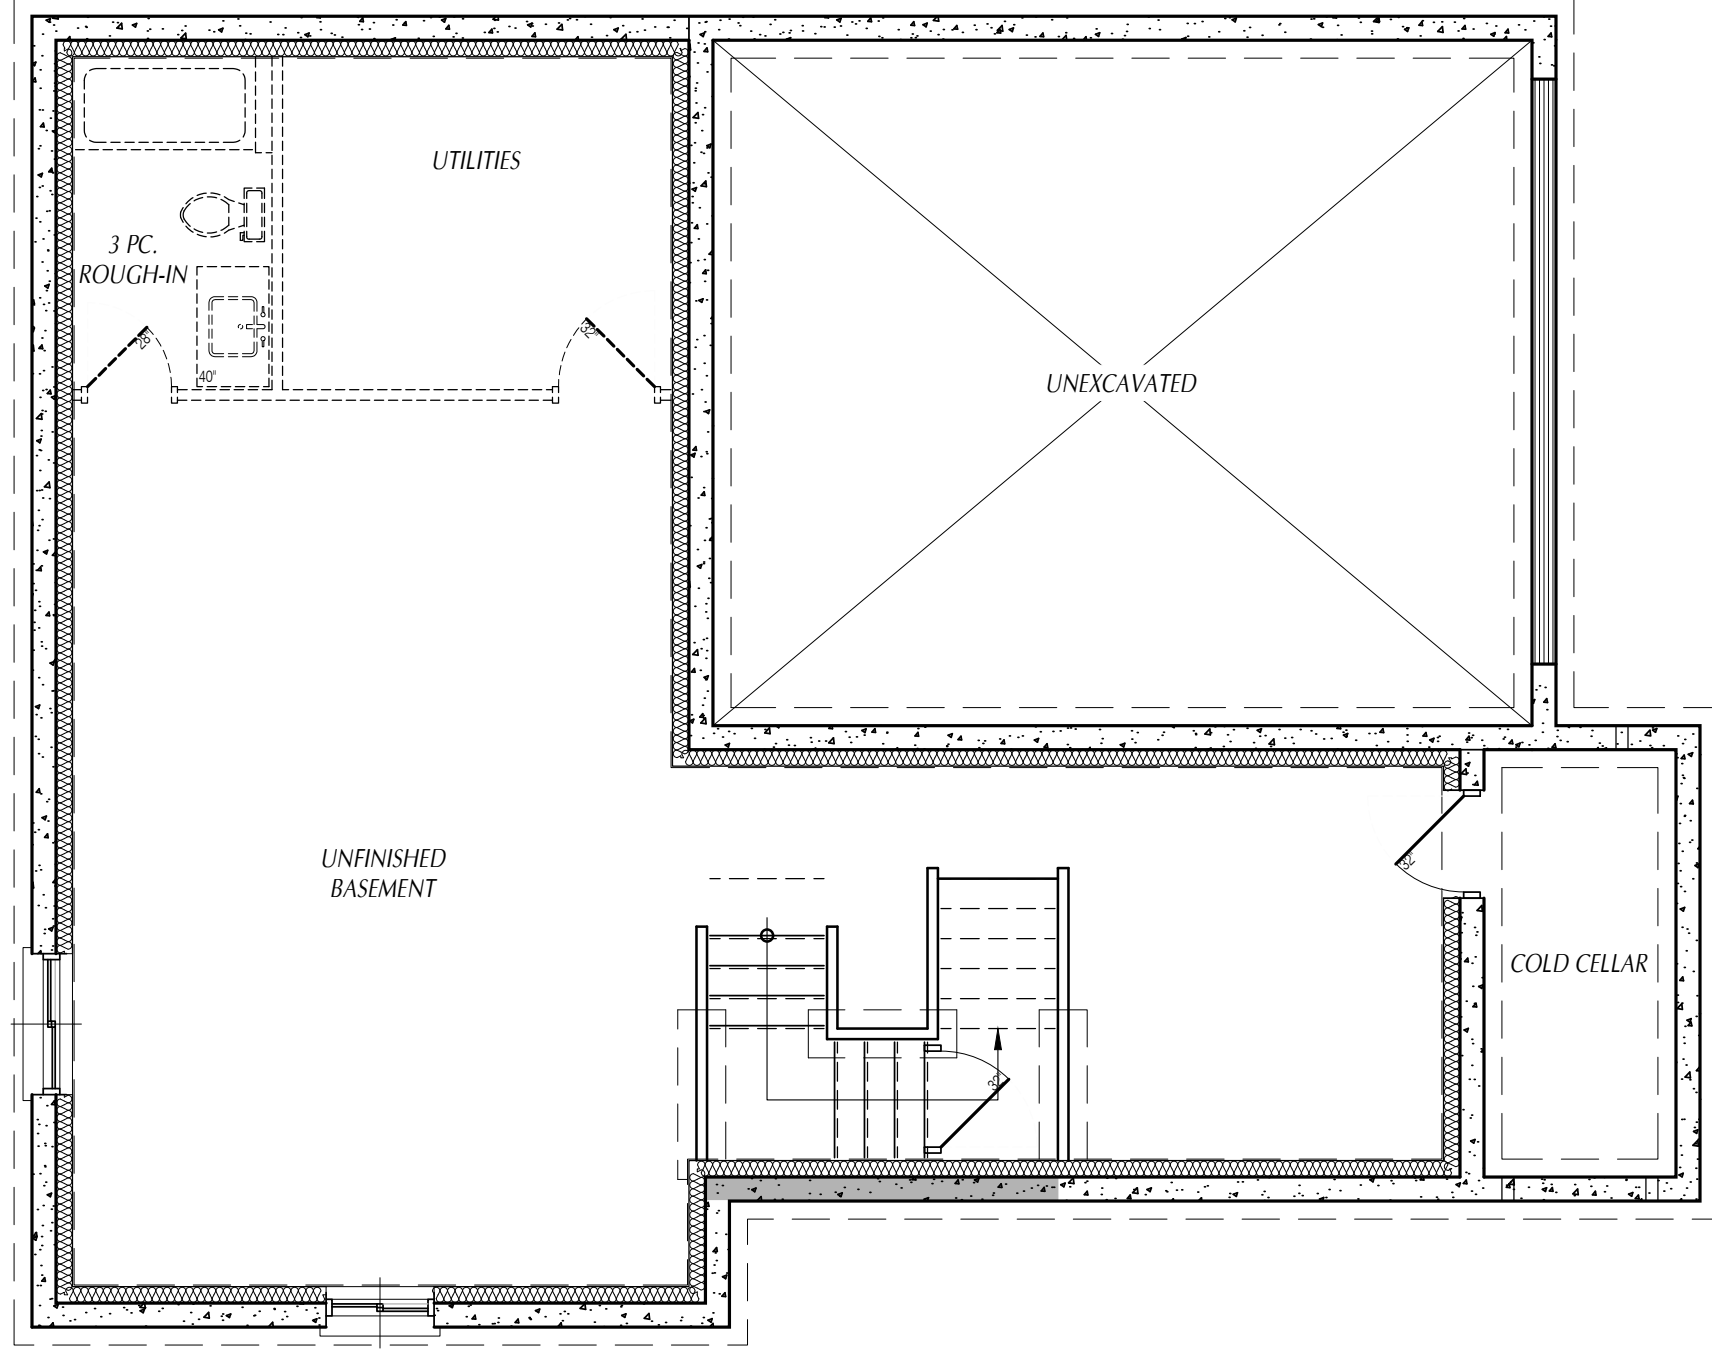

SHEET No.

2 OF 11


PROJECT  
**THE GRISTMILL 'A&B'**  
**MAITLAND MEADOWS**  
 HARRISTON ONTARIO



TITLE  
**BASEMENT**  
**FLOOR PLAN**

STATUS: BUILDING PERMIT  
 PLOTTED: 2023-06-05 1:56 PM  
 SCALE: 3/16"=1'-0"  
 DWN BY: SD  
 DATE: JUNE 2023  
 REV.



I, **Carrie McMillan**, review and take responsibility for the design work on behalf of our firm Orchard Design Studio Incorporated registered under Division C, Part 3 (3.2.4) of the Building Code. I am qualified, and the firm is registered, in the appropriate classes/categories.  
 Firm BCIN: 28615  
 Individual BCIN: 32875  
 Signed: \_\_\_\_\_

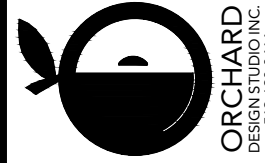

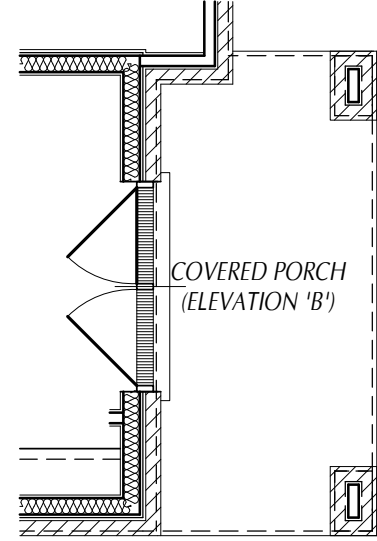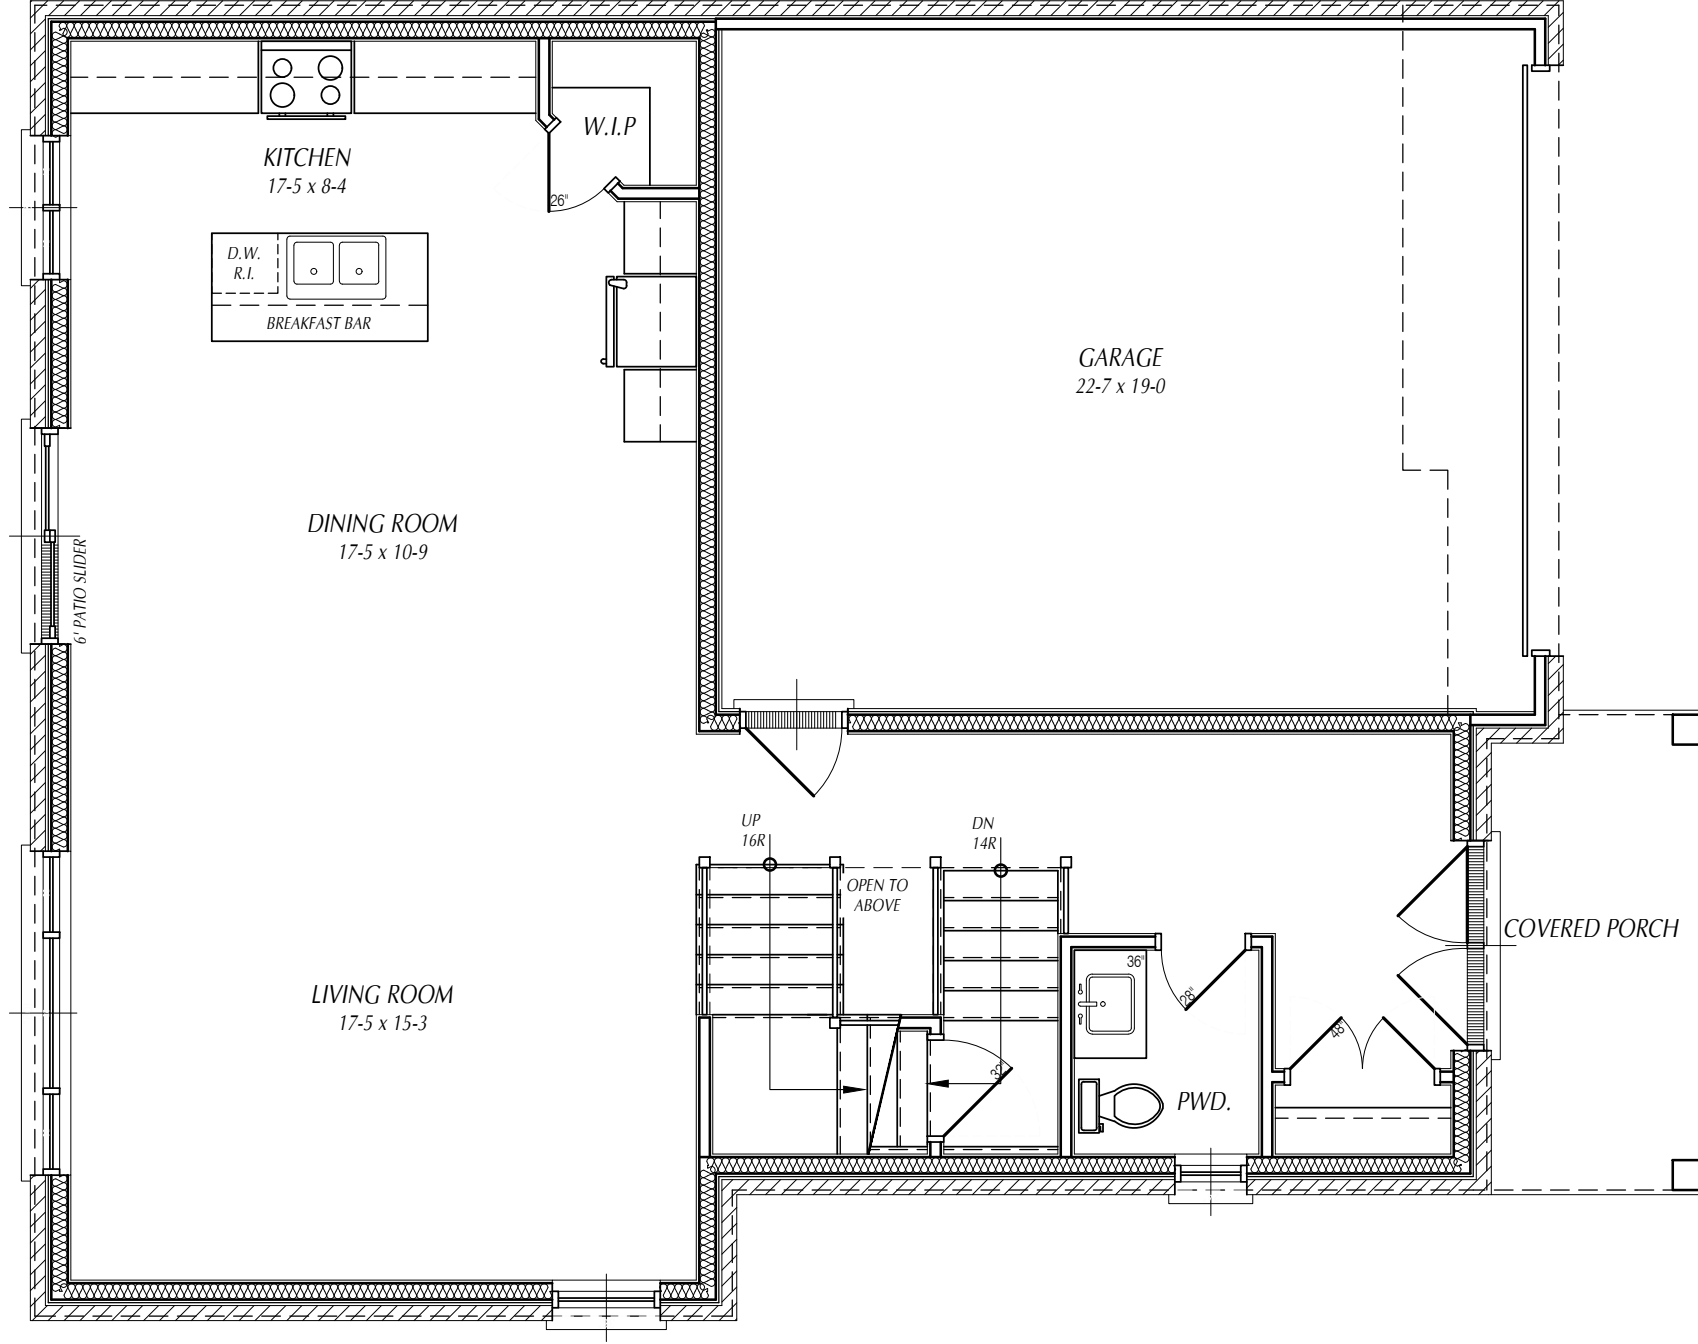

MAIN FLOOR AREA - 977 sq.ft.  
 GARAGE FLOOR AREA - 459 sq.ft.  
 PORCH AREA - 78 sq.ft.  
 TOT. BLDG. COVERAGE -1514 sq.ft.



I, **Carrie McMillan**, review and take responsibility for the design work on behalf of our firm Orchard Design Studio Incorporated registered under Division C, Part 3 (3.2.4) of the Building Code. I am qualified, and the firm is registered, in the appropriate classes/categories.  
 Firm BCIN: 28615  
 Individual BCIN: 32875  
 Signed: \_\_\_\_\_




STATUS: BUILDING PERMIT  
 PLOTTED: 2023-06-05 1:56 PM  
 SCALE: 3/16"=1'-0"  
 DWN BY: SD  
 DATE: JUNE 2023  
 REV.


PROJECT  
**THE GRISTMILL 'A&B'**  
**MAITLAND MEADOWS**  
 HARRISTON ONTARIO

TITLE  
**MAIN FLOOR PLAN**

SHEET No.  
**3** OF **11**

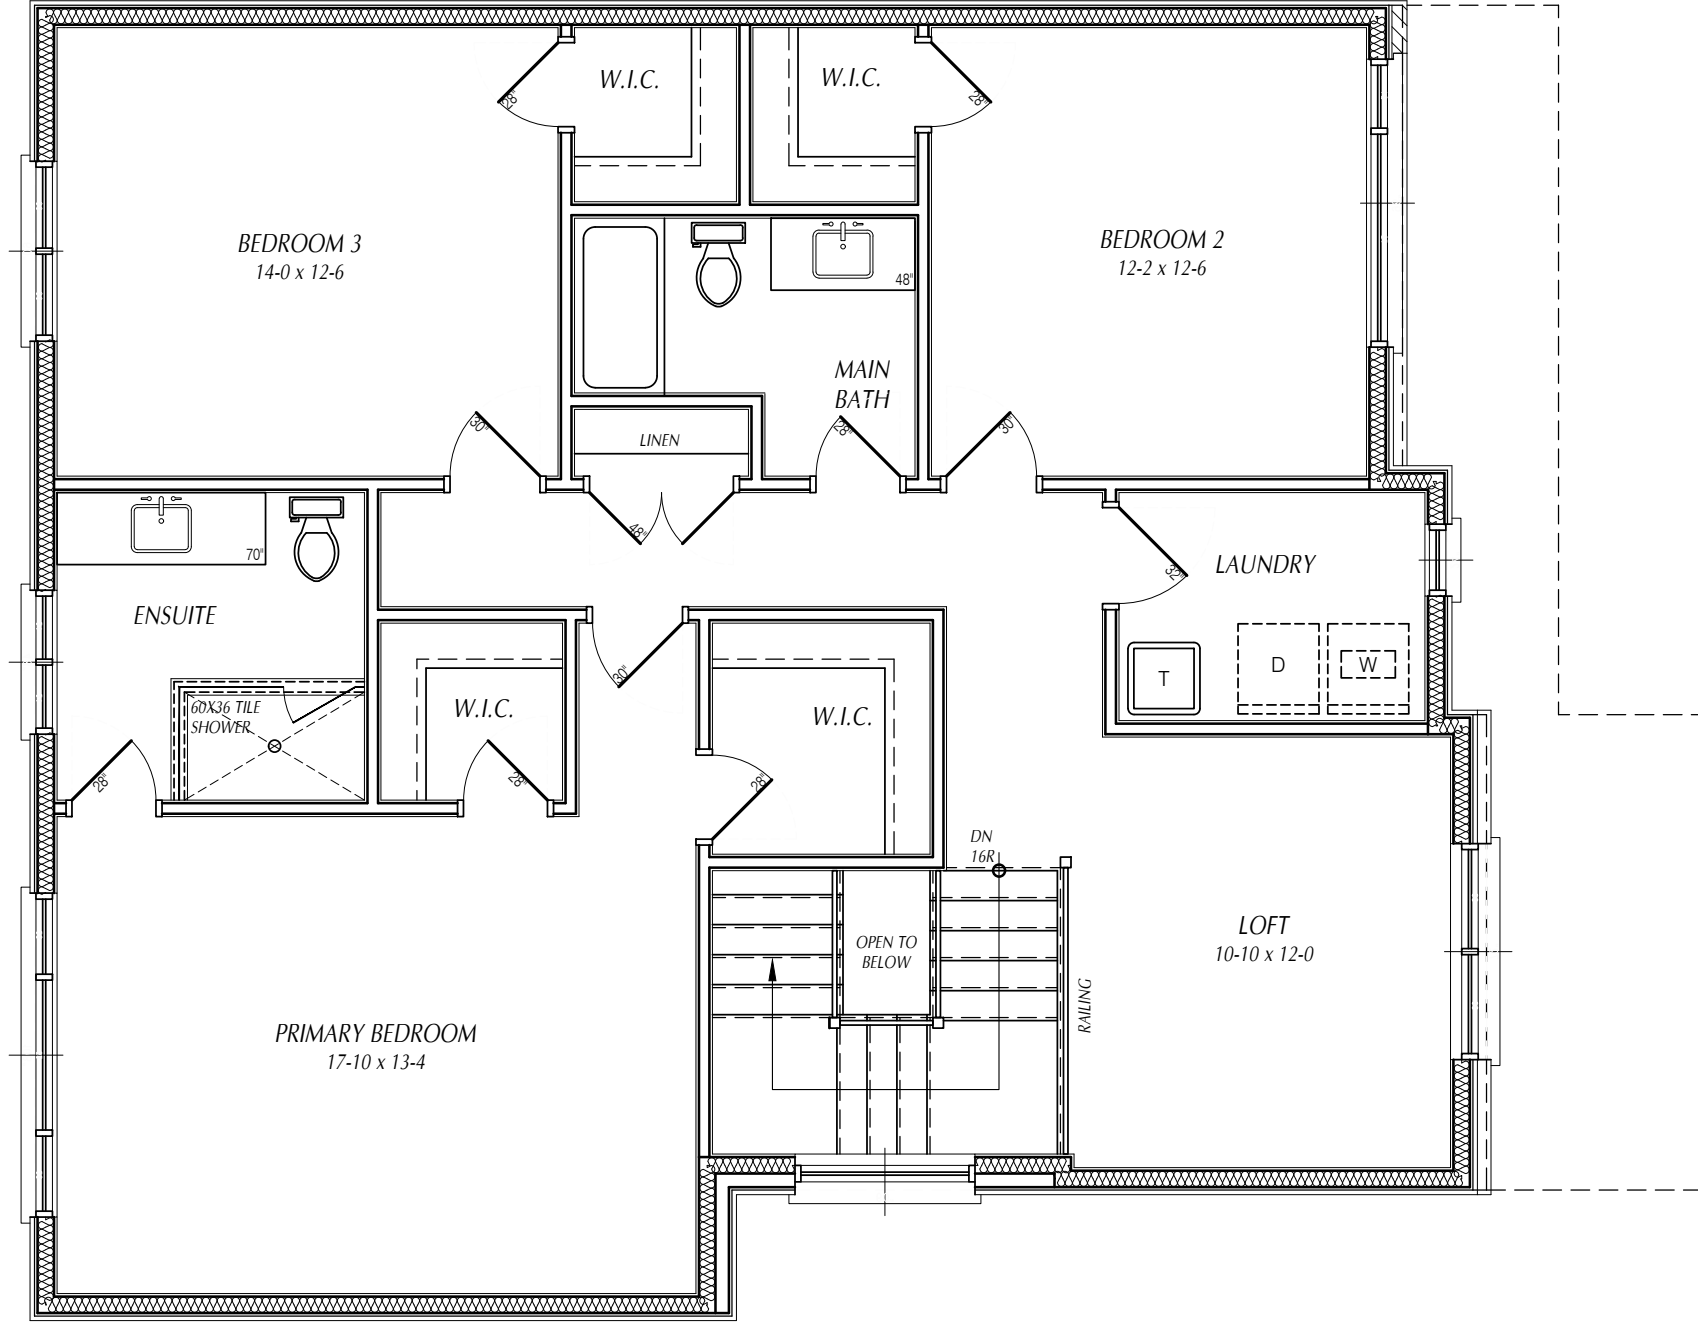

MAIN FLOOR AREA - 977 sq.ft.  
 SECOND FLOOR AREA - 1358 sq.ft.  
 TOTAL FINISHED AREA - 2335 sq.ft.  
 INCLUDES 11 SQ.FT. OPEN TO BELOW

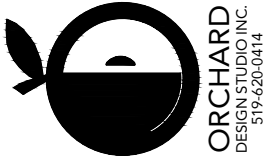

I, **Carrie McMillan**, review and take responsibility for the design work on behalf of our firm, Orchard Design Studio, incorporated and registered under the Building Code, Part 3 (3.2.4) of the Building Code. I am qualified, and the firm is registered, in the appropriate classes/categories.  
 Firm BCIN: 28615  
 Individual BCIN: 32875  
 Signed: \_\_\_\_\_




STATUS: BUILDING PERMIT	PLOTTED: 2023-06-05 1:56 PM
SCALE: 3/16"=1'-0"	DWN BY: SD
DATE: JUNE 2023	REV.


PROJECT: **THE GRISTMILL 'B'**  
**MAITLAND MEADOWS**  
 HARRISTON ONTARIO

TITLE: **SECOND FLOOR PLAN**

SHEET No. **4** OF **11**

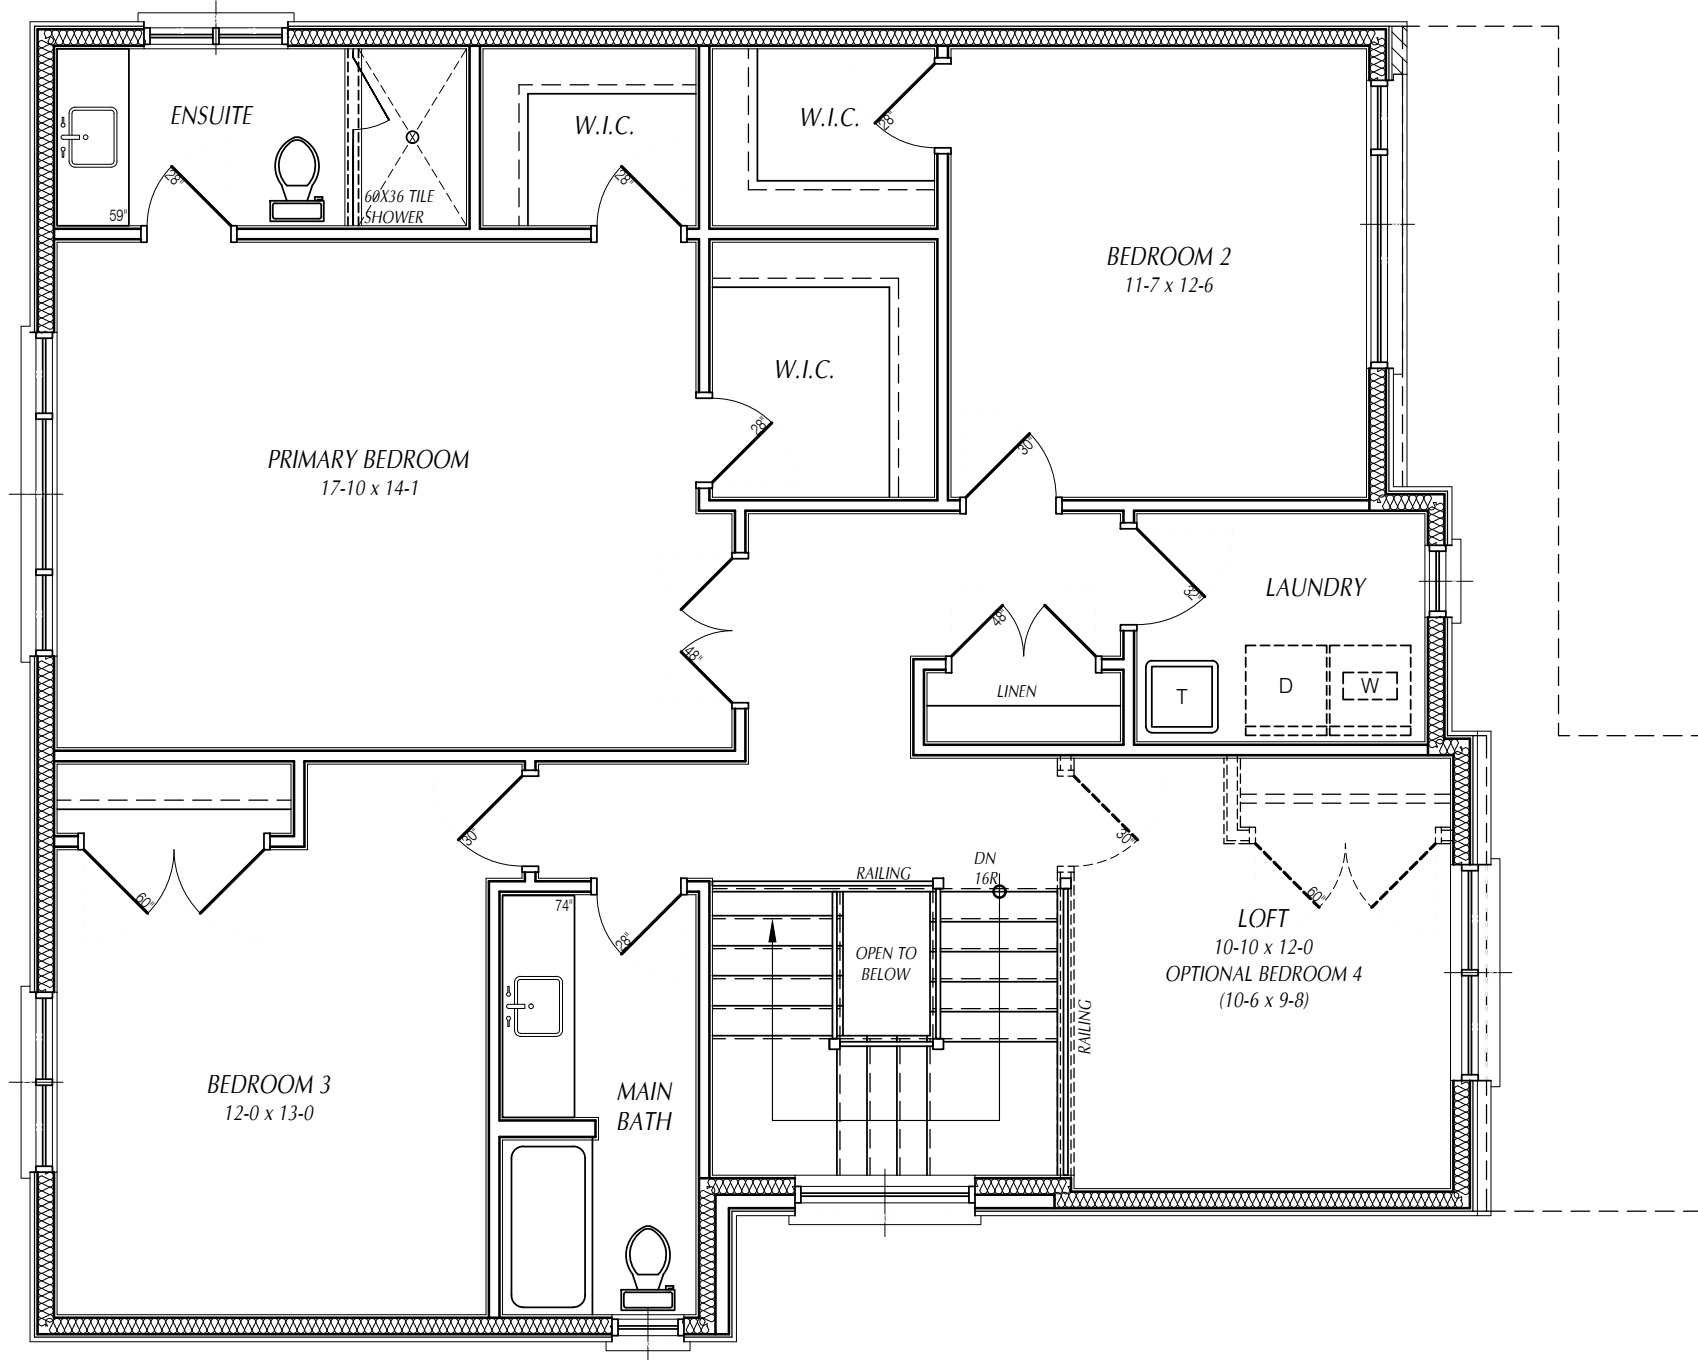

MAIN FLOOR AREA - 977 sq.ft.  
 SECOND FLOOR AREA - 1358 sq.ft.  
 TOTAL FINISHED AREA - 2335 sq.ft.  
 INCLUDES 11 SQ.FT. OPEN TO BELOW

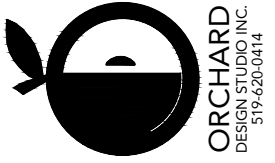

I, **Carrie McMillan**, review and take responsibility for the design work on behalf of our firm, Orchard Design Studio, incorporated and registered under Division C, Part 3 (C.2.4) of the Building Code. I am qualified, and the firm is registered, in the appropriate classes/categories.  
 Firm BCIN: 28615  
 Individual BCIN: 32875  
 Signed: \_\_\_\_\_




STATUS: BUILDING PERMIT
PLOTTED: 2023-06-05 1:56 PM
SCALE: 3/16"=1'-0"
DWN BY: SD
DATE: JUNE 2023
REV.


PROJECT  
**THE GRISTMILL 'B'**  
**MAITLAND MEADOWS**  
 HARRISTON ONTARIO

TITLE  
**ALTERNATE SECOND FLOOR PLAN - 1**

SHEET No.  
**4** OF **11**

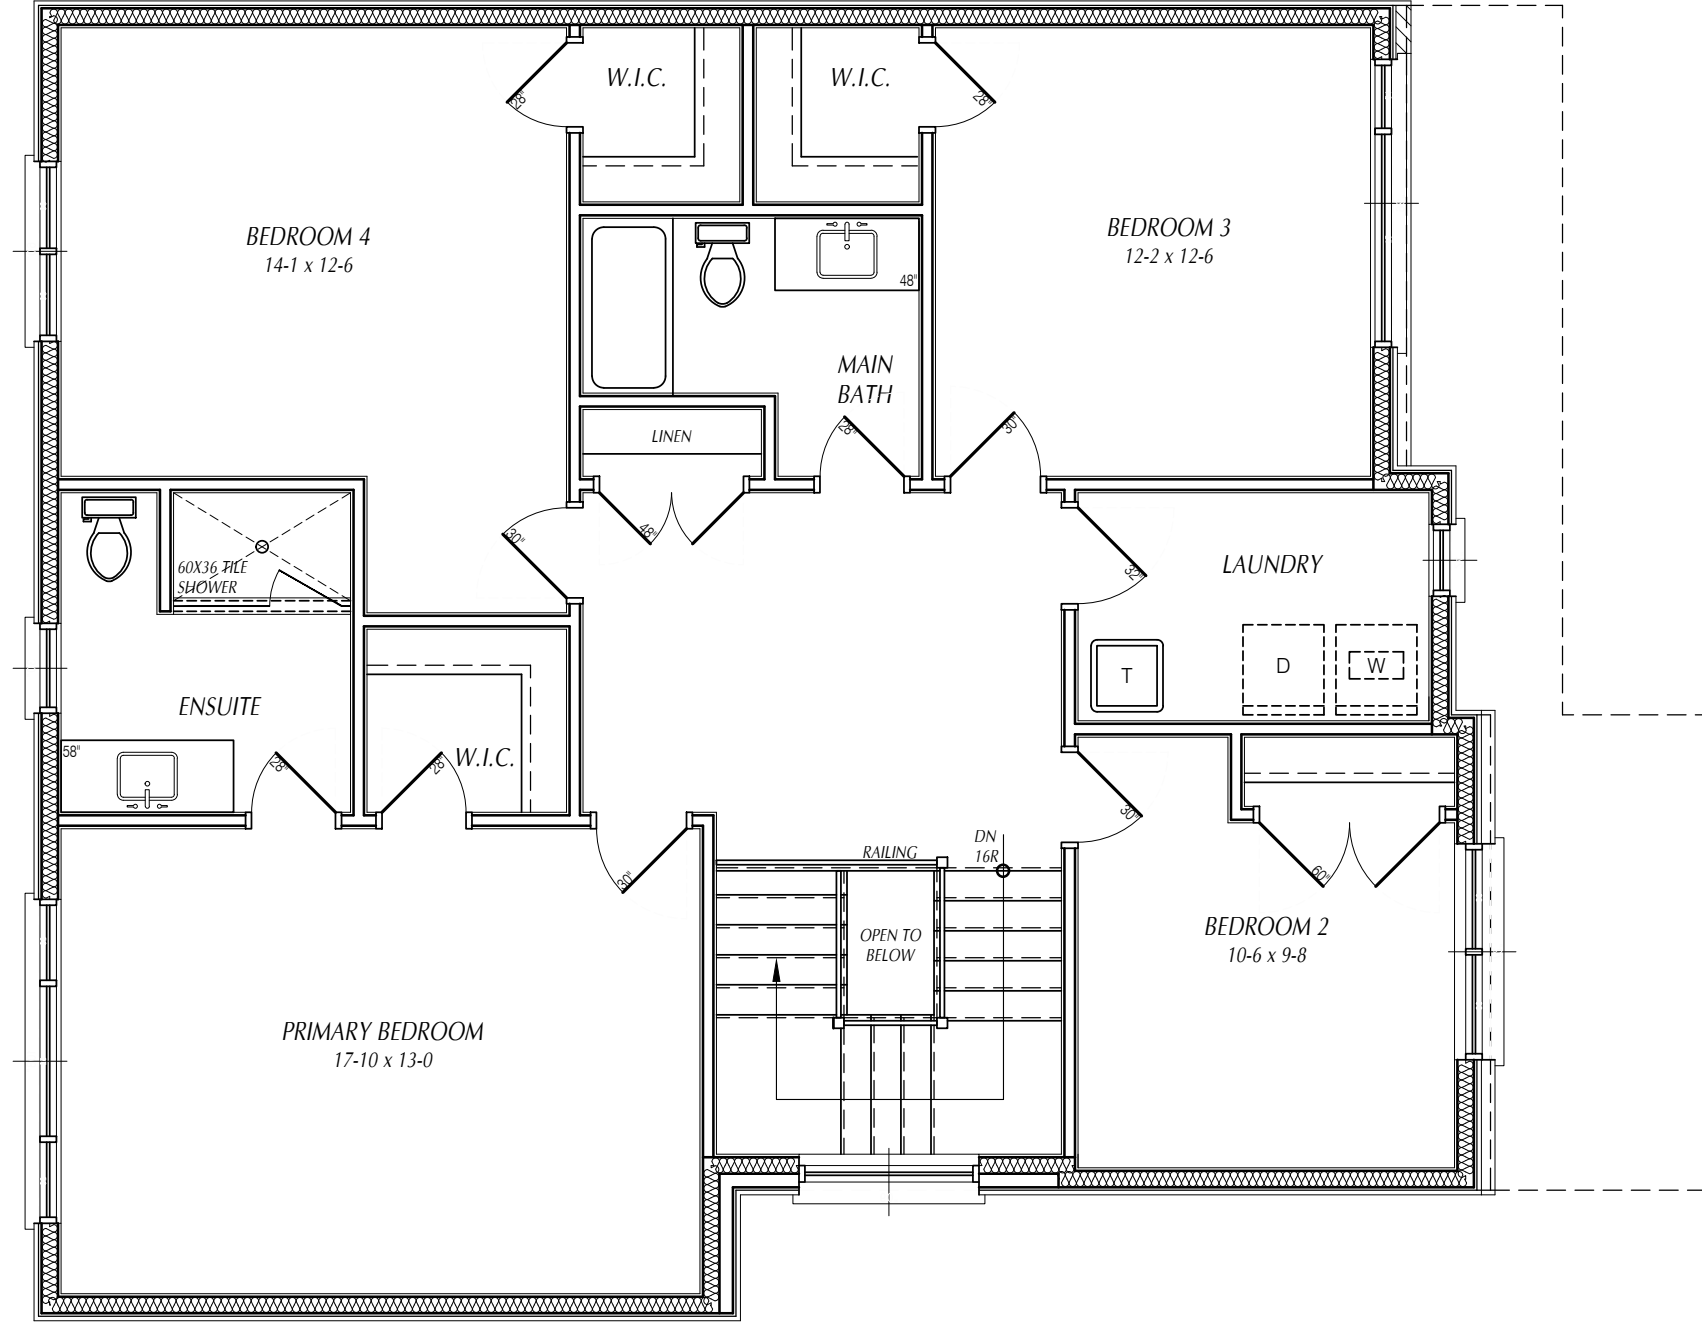

MAIN FLOOR AREA - 977 sq.ft.  
 SECOND FLOOR AREA - 1358 sq.ft.  
 TOTAL FINISHED AREA - 2335 sq.ft.  
 INCLUDES 11 SQ.FT. OPEN TO BELOW

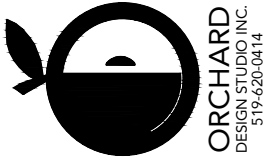

I, **Carrie McMillan**, review and take responsibility for the design work on behalf of our firm, Orchard Design Studio, incorporated and registered under Division C, Part 3 (C.2.4) of the Building Code. I am qualified, and the firm is registered, in the appropriate classes/categories.  
 Firm BCIN: 28615  
 Individual BCIN: 32875  
 Signed: \_\_\_\_\_




STATUS: BUILDING PERMIT  
 PLOTTED: 2023-06-05 1:56 PM  
 SCALE: 3/16"=1'-0"  
 DWN BY: SD  
 DATE: JUNE 2023  
 REV. \_\_\_\_\_

PROJECT  
**THE GRISTMILL 'B'**  
**MAITLAND MEADOWS**  
 HARRISTON ONTARIO

TITLE  
**ALTERNATE SECOND FLOOR PLAN - 2**

SHEET No.  
**4** OF **11**

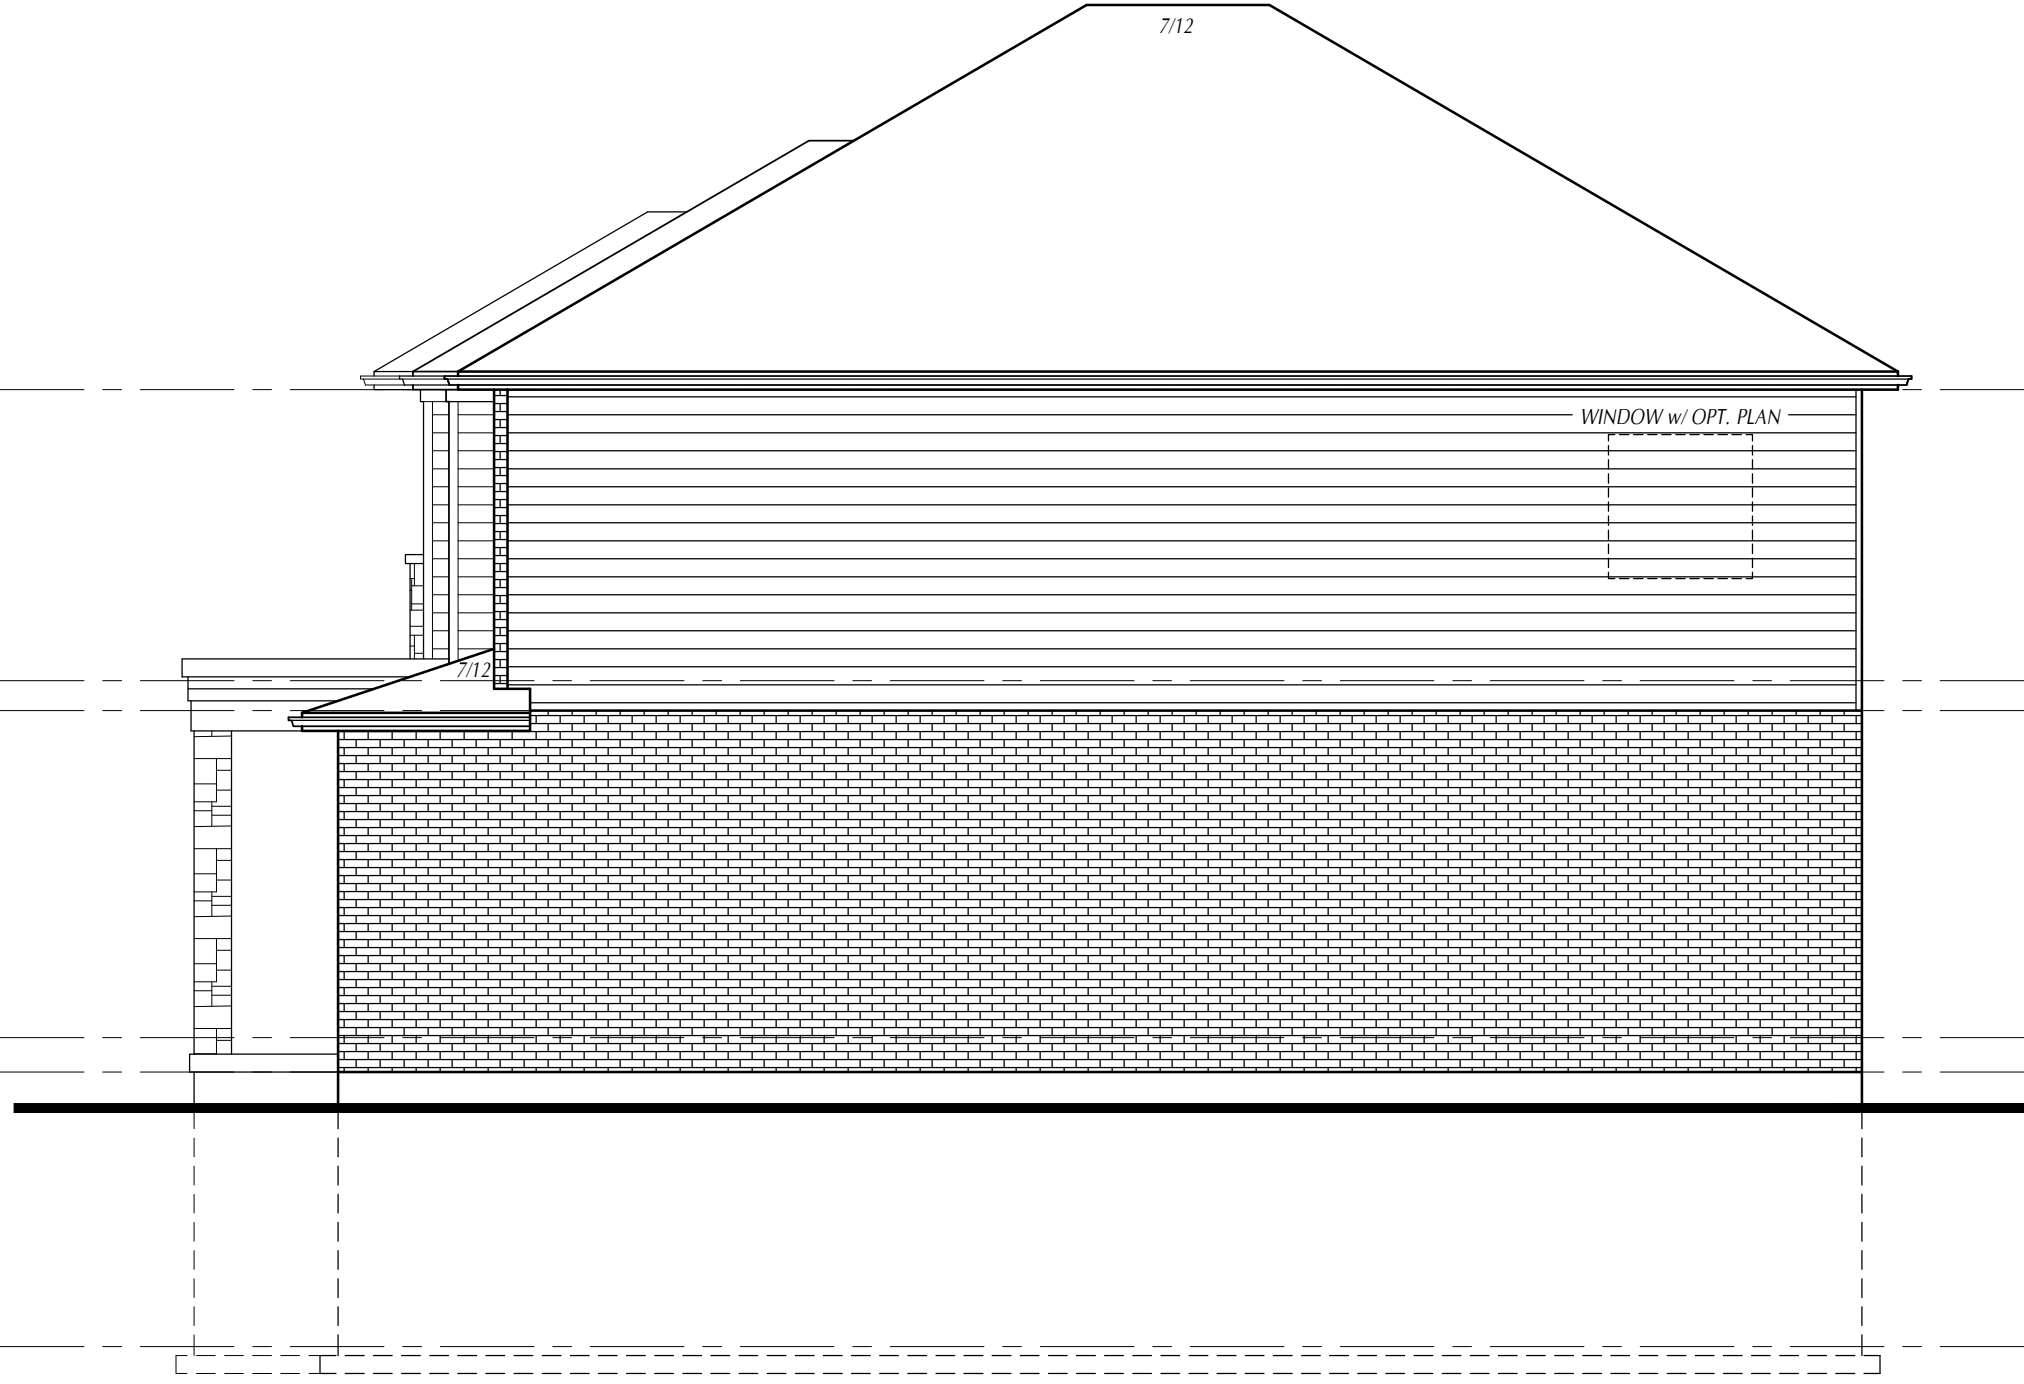

TOP OF PLATE  
SECOND FLOOR  
ELEV. 118'-0"

TOP OF SUBFLOOR  
SECOND FLOOR  
ELEV. 109'-11"

MAIN FLOOR  
WALL PLATE  
ELEV. 109'-1"

TOP OF SUBFLOOR  
MAIN FLOOR  
ELEV. 100'-0"

TOP OF  
FOUNDATION  
ELEV. 99'-0 1/2"

TOP OF CONC.  
BASEMENT FLOOR  
ELEV. 91'-5"



I, **Carrie McMillan**, review and take responsibility for the design work on behalf of our firm Orchard Design Studio Incorporated registered under Division C, Part 3 (3.2.4) of the Building Code. I am qualified, and the firm is registered, in the appropriate classes/categories.  
Firm BCIN: 28615  
Individual BCIN: 32875  
Signed: \_\_\_\_\_





STATUS: BUILDING PERMIT
PLOTTED: 2023-06-05 1:56 PM
SCALE: 3/16"=1'-0"
DWN BY: SD
DATE: JUNE 2023
REV.

PROJECT  
**THE GRISTMILL 'B'**  
**MAITLAND MEADOWS**  
HARRISTON ONTARIO


TITLE  
**RIGHT SIDE  
ELEVATION**

SHEET No.  
**6** OF **11**

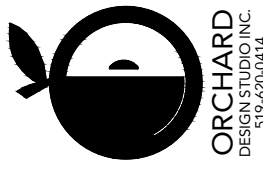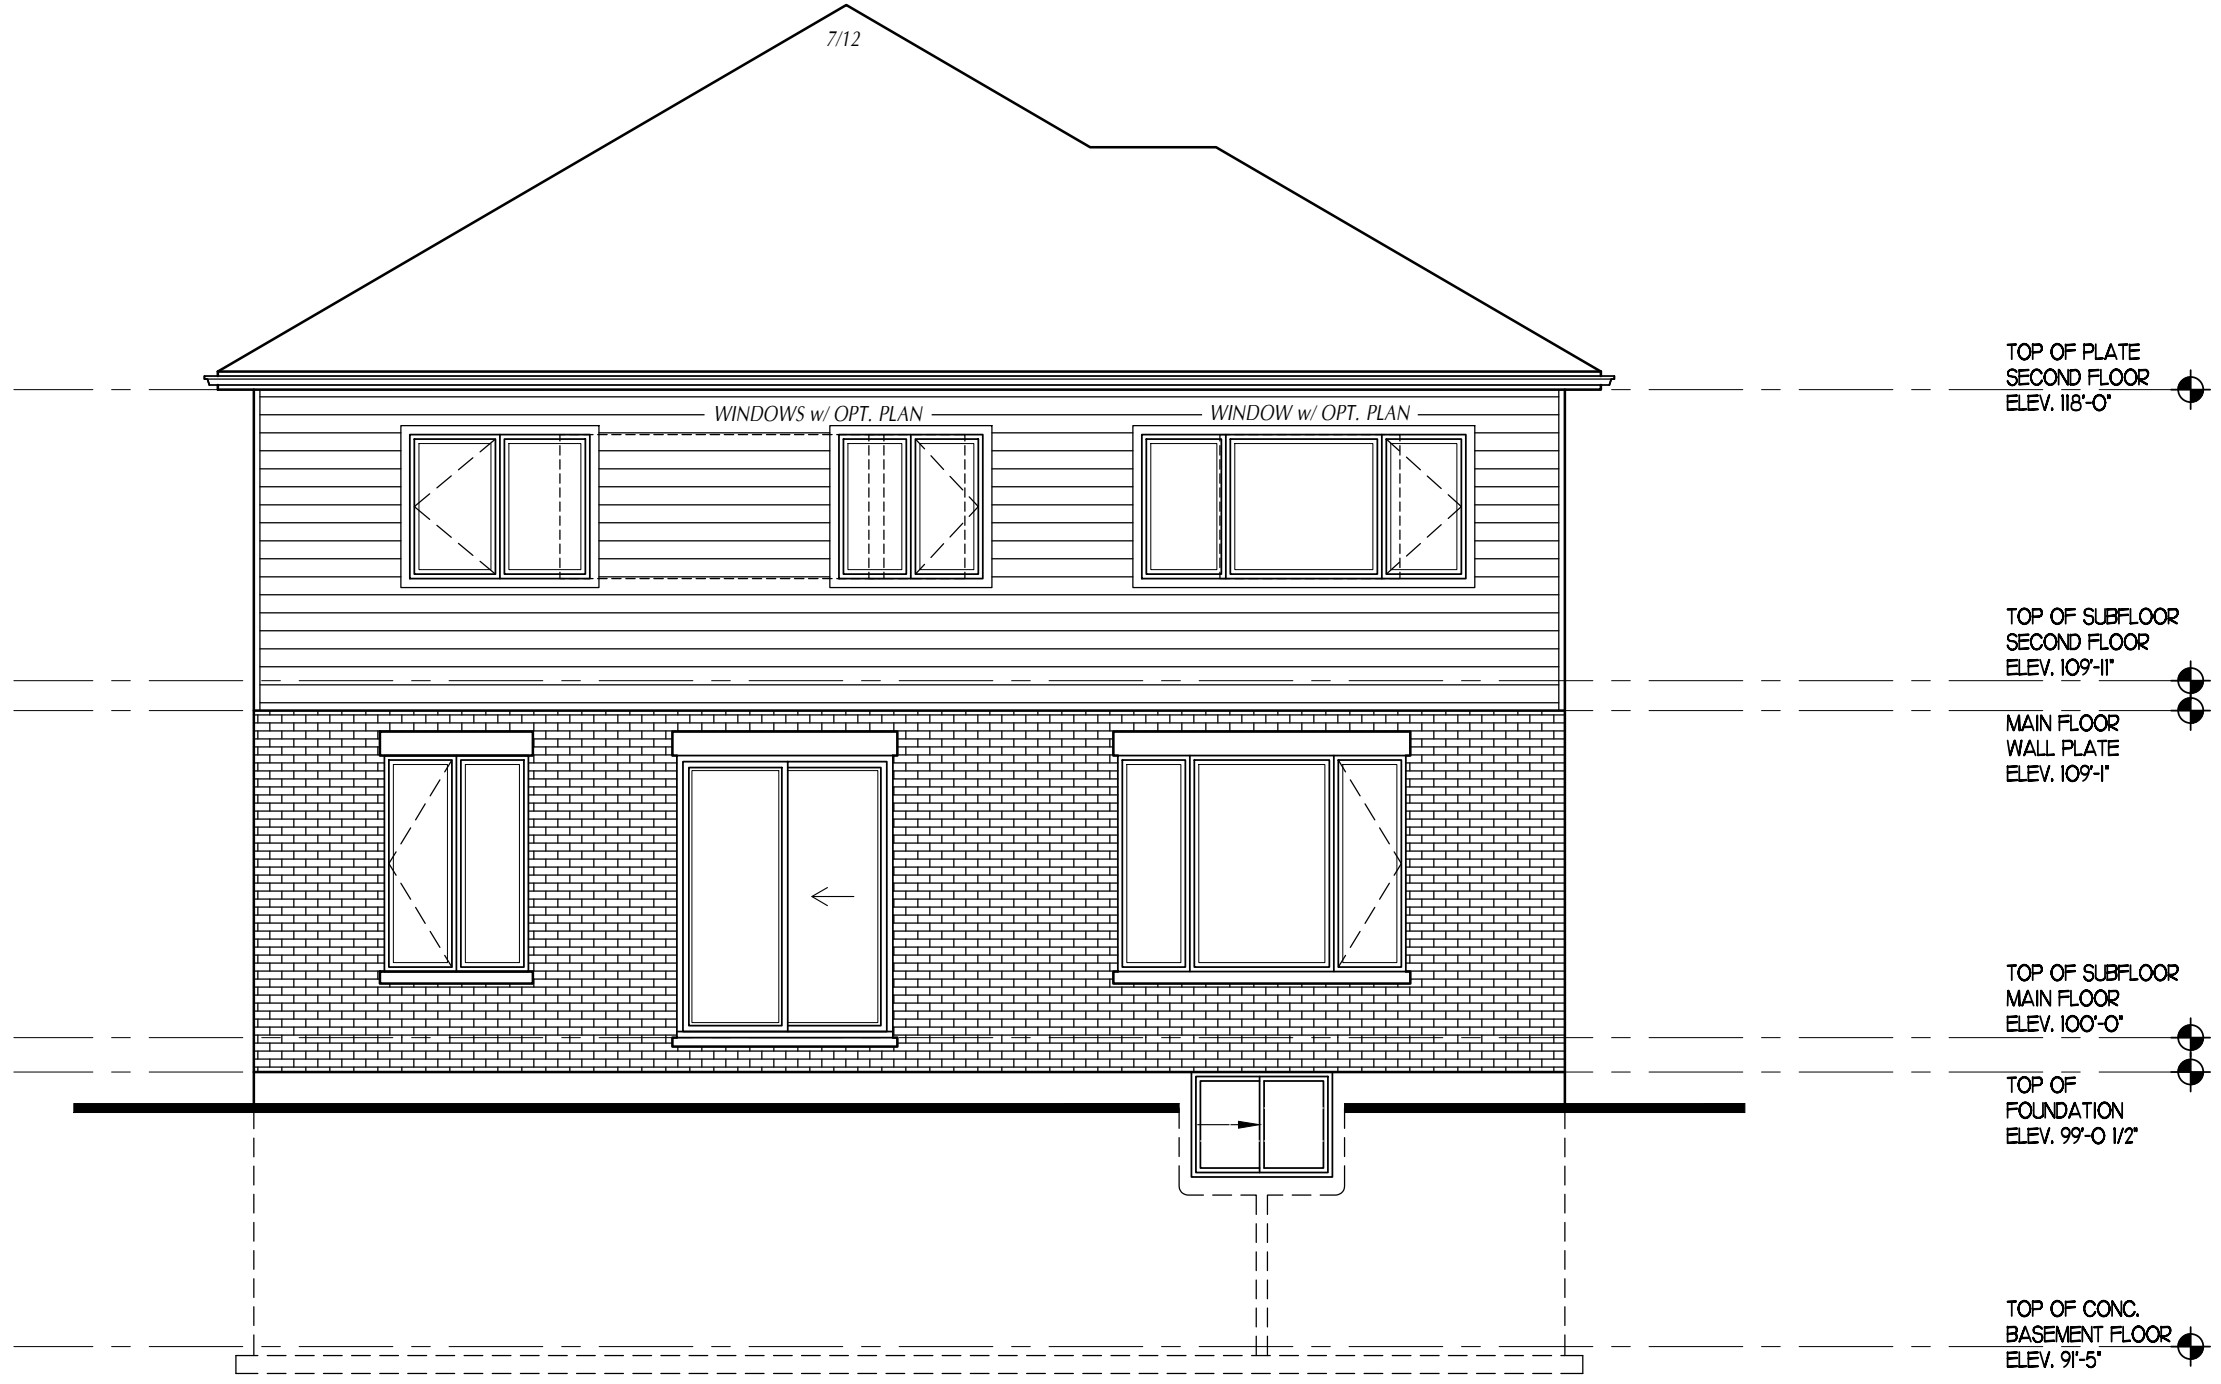

ORCHARD  
DESIGN STUDIO, INC.  
519-520-0414

I, **Carrie McMillan**, review and take responsibility for the design work on behalf of our firm Orchard Design Studio Incorporated registered under Division C, Part 3 (3.2.4) of the Building Code. I am qualified, and the firm is registered, in the appropriate classes/categories.  
Firm BCIN: 28615  
Individual BCIN: 32875  
Signed: \_\_\_\_\_

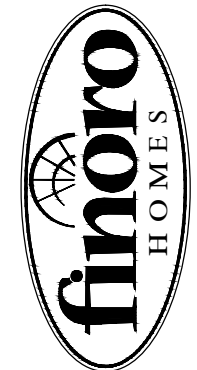



STATUS: BUILDING PERMIT	
PLOTTED: 2023-06-05 1:56 PM	
SCALE: 3/16"=1'-0"	
DWN BY: SD	
DATE: JUNE 2023	
REV.	

PROJECT  
**THE GRISTMILL 'B'**  
**MAITLAND MEADOWS**  
HARRISTON ONTARIO

TITLE  
**REAR ELEVATION**

SHEET No.  
**7** OF **11**



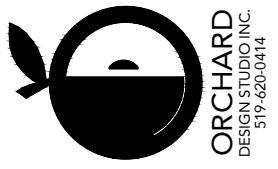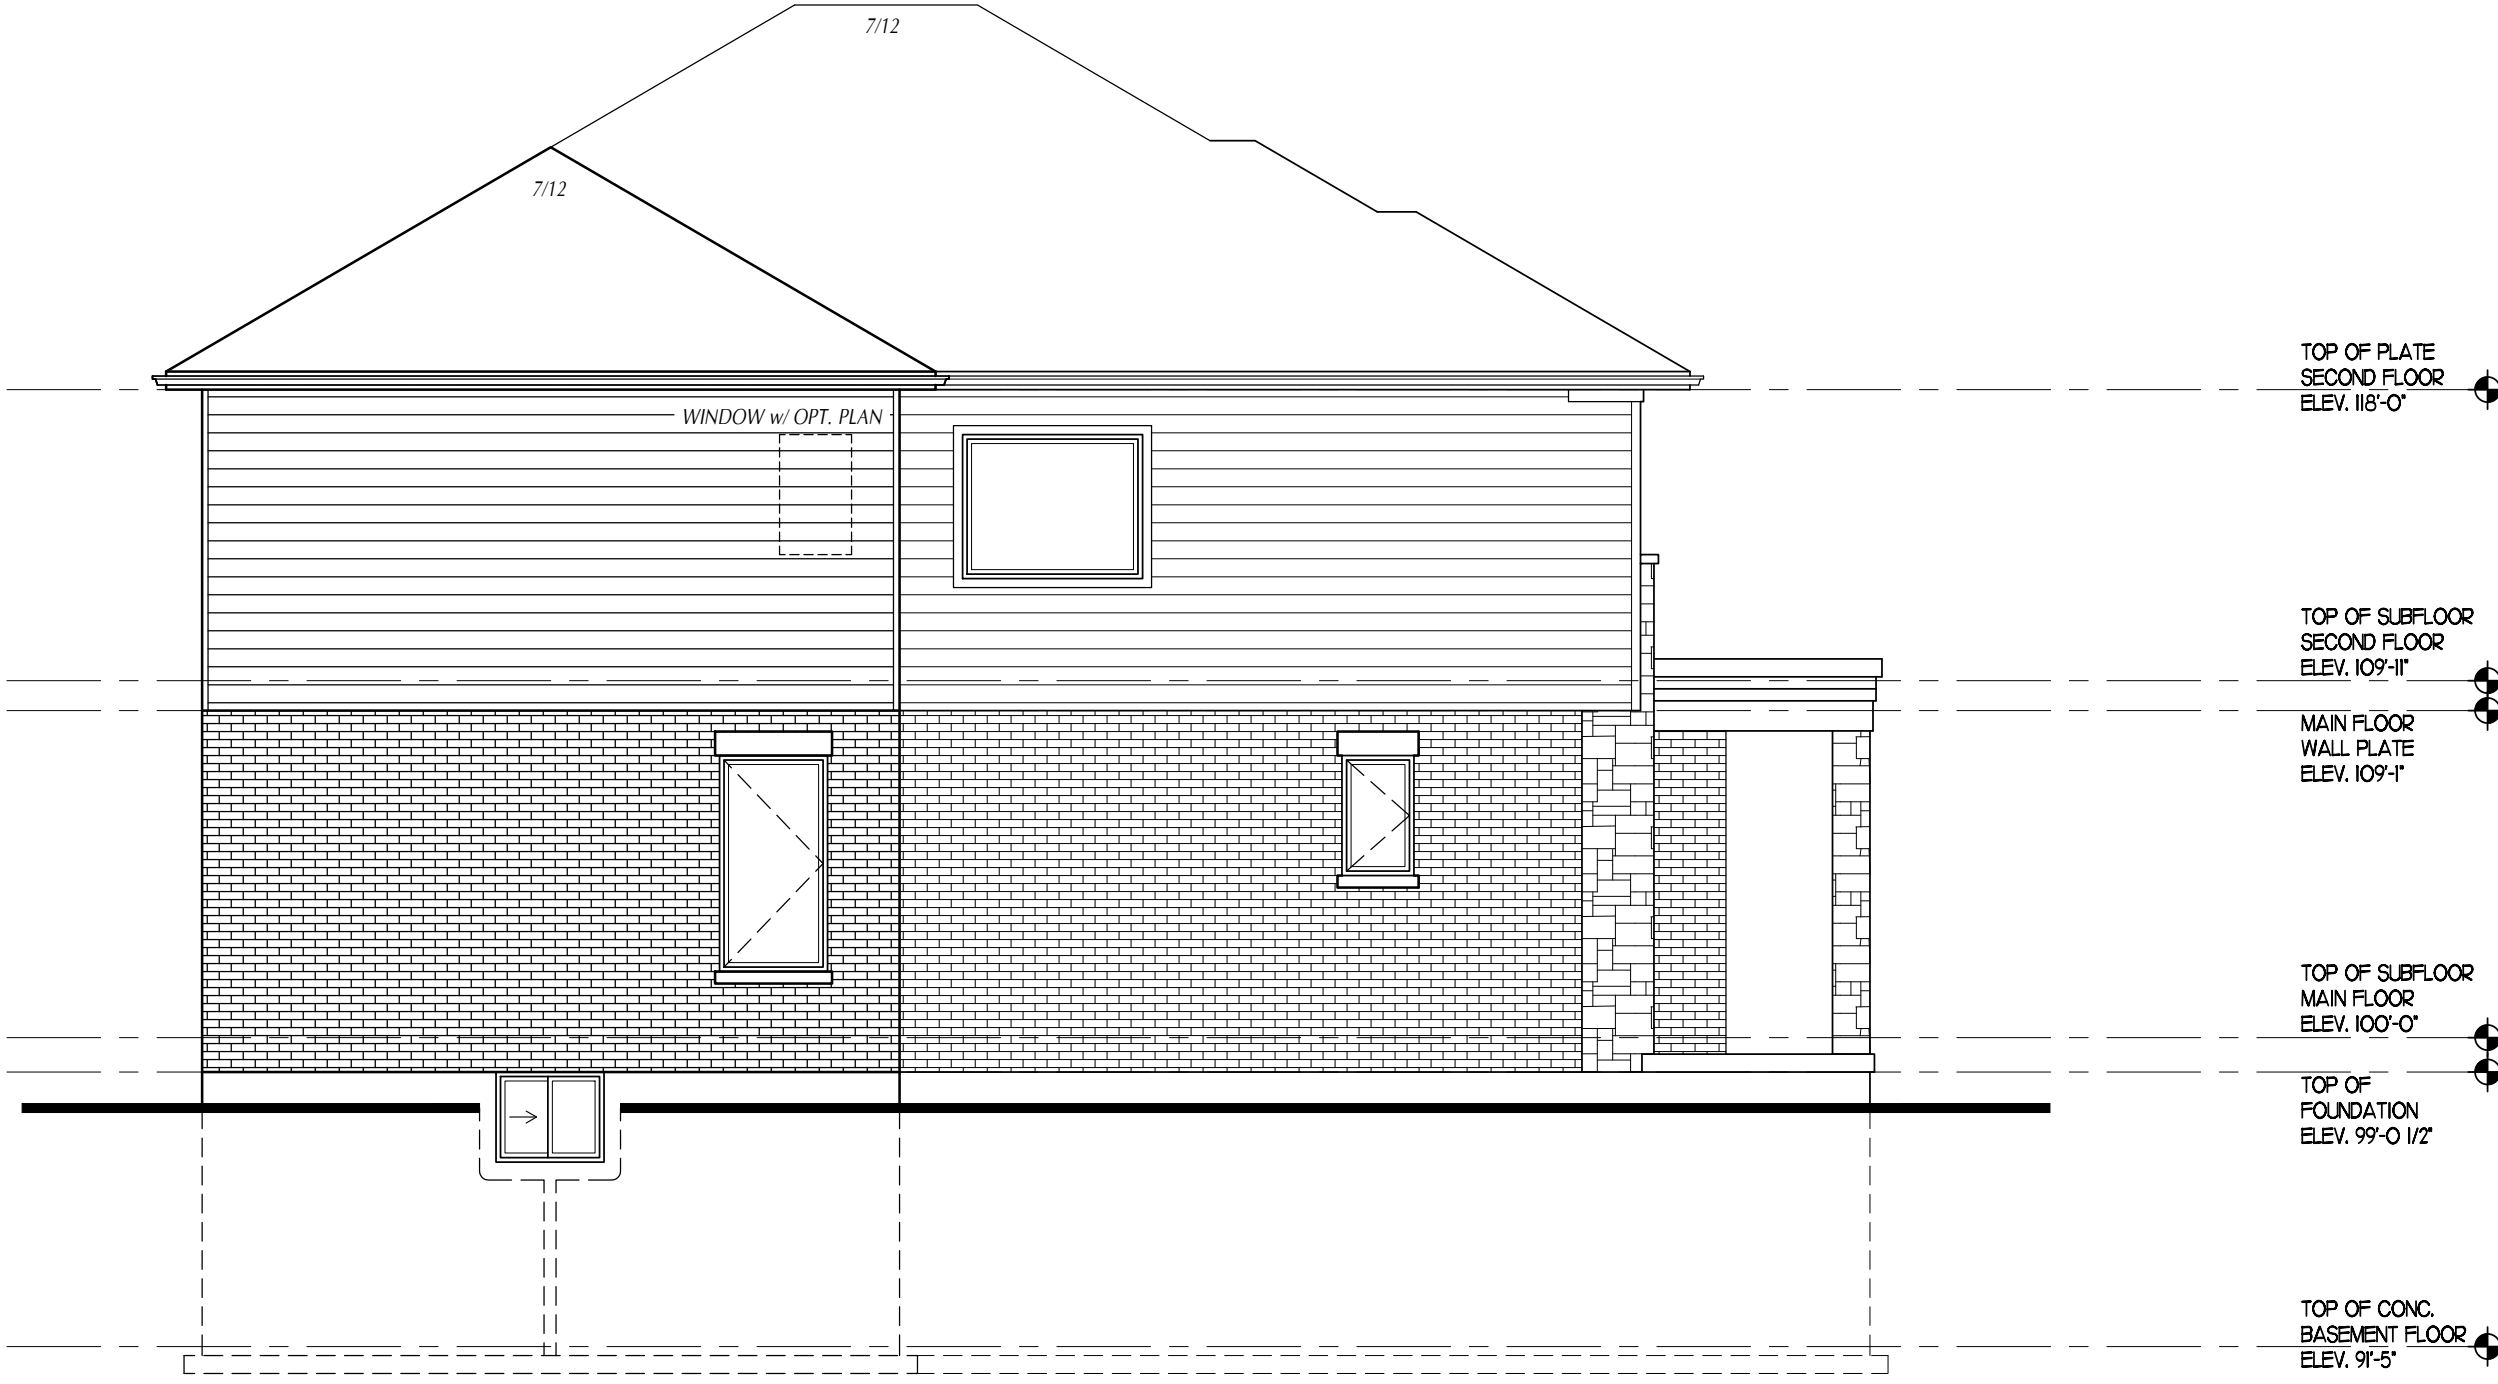

I, **Carrie McMillan**, review and take responsibility for the design work on behalf of our firm Orchard Design Studio Incorporated registered under Division C, Part 3 (3.2.4) of the Building Code. I am qualified, and the firm is registered, in the appropriate classes/categories.  
 Firm BCIN: 28615  
 Individual BCIN: 32875  
 Signed: \_\_\_\_\_



STATUS: BUILDING PERMIT
PLOTTED: 2023-06-05 1:56 PM
SCALE: 3/16"=1'-0"
DWN BY: SD
DATE: JUNE 2023
REV.

PROJECT  
**THE GRISTMILL 'B'**  
**MAITLAND MEADOWS**  
 HARRISTON ONTARIO

TITLE  
**LEFT SIDE**  
**ELEVATION**

SHEET No.  
**8** OF **11**