

ORCHARD
DESIGN STUDIO INC.
519-620-0414

I, **Carrie McMillan**, review and take responsibility for the design work on behalf of our firm Orchard Design Studio incorporated registered under Division C, Part 3 (3.2.4) of the Building Code. I am qualified, and the firm is registered, in the appropriate classes/categories.
Firm BCIN: 28615
Individual BCIN: 32875
Signed: _____





STATUS: BUILDING PERMIT
PLOTTED: 2023-06-05 11:27 AM
SCALE: 3/16"=1'-0"
DWN BY: SD
DATE: JUNE 2023
REV. _____

PROJECT
THE HARRISON 'A'
MAITLAND MEADOWS
HARRISTON ONTARIO

TITLE
FRONT ELEVATION

SHEET No.
1 OF **11**

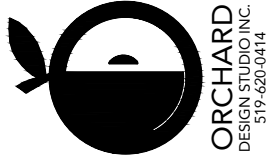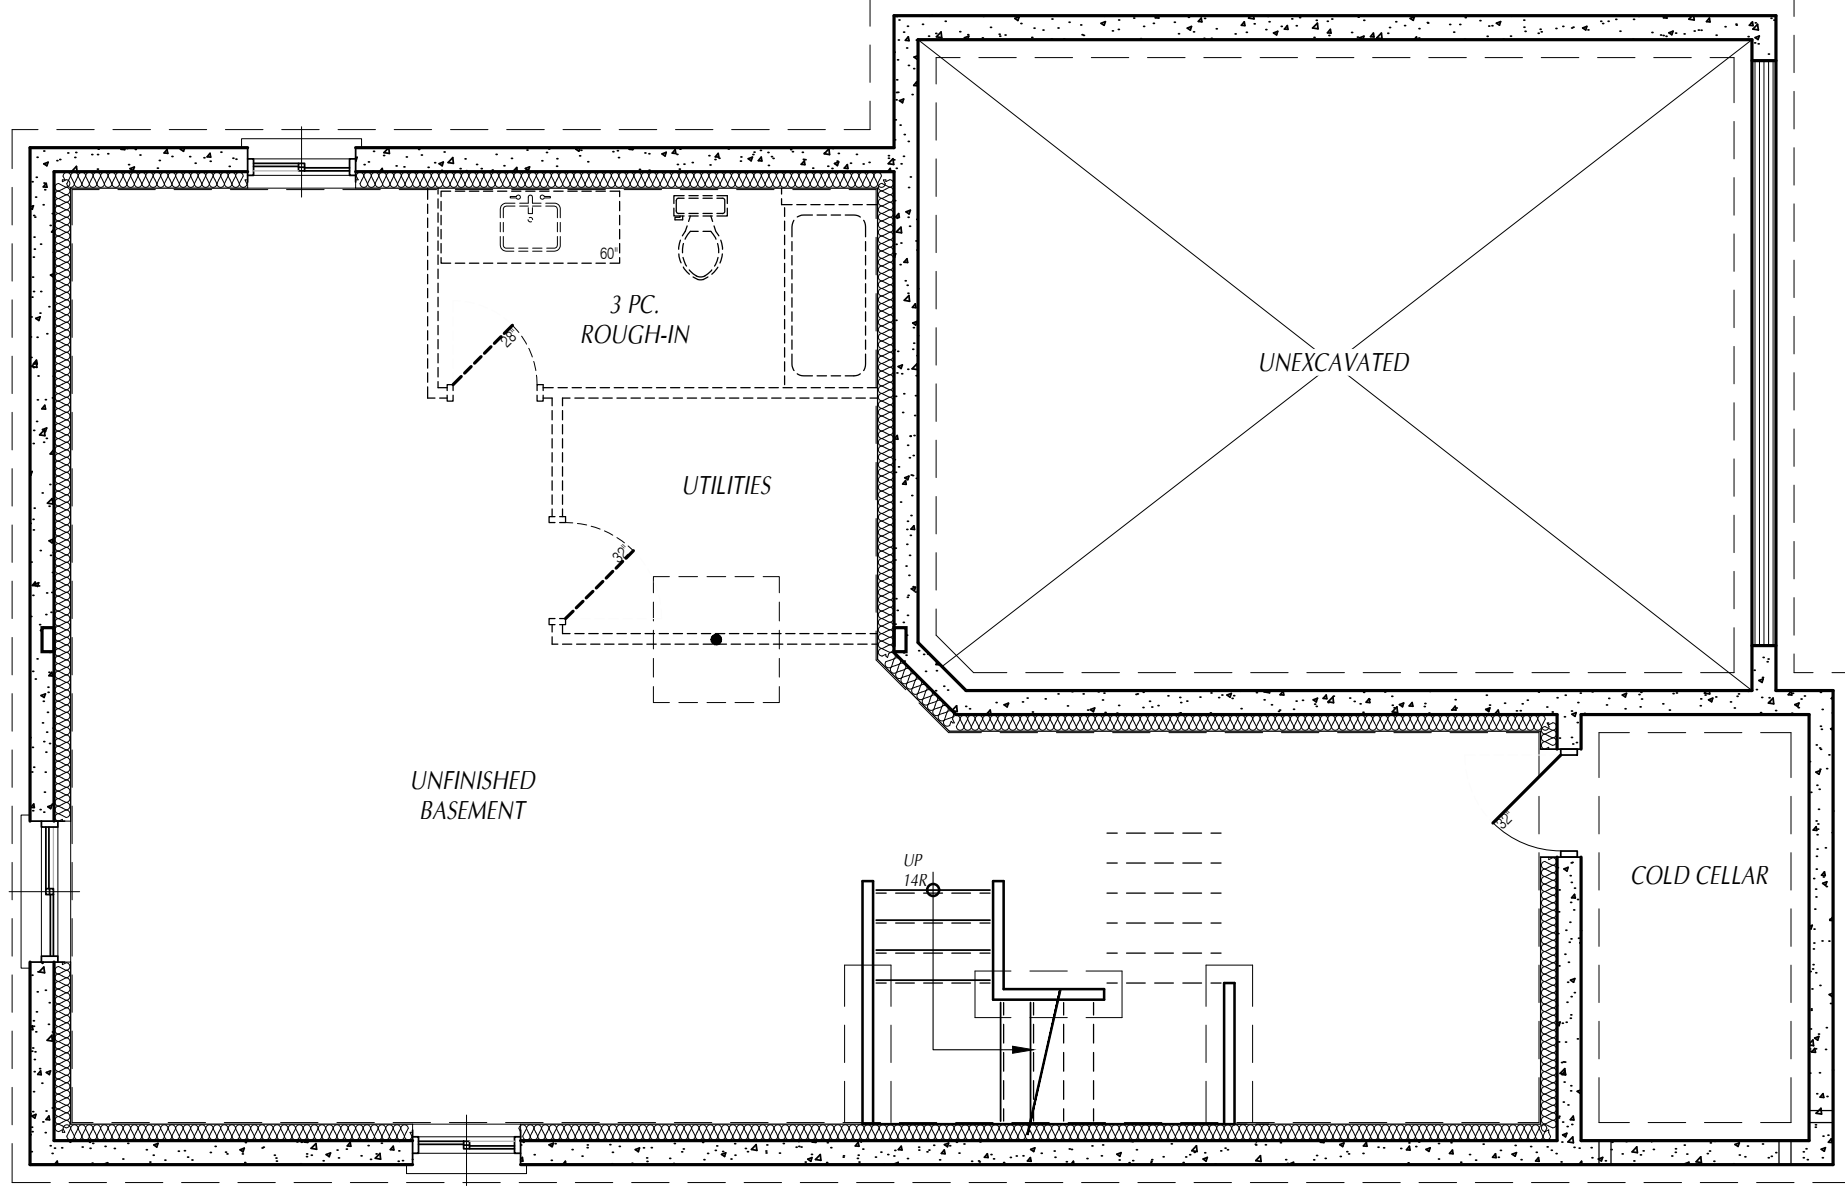

ORCHARD
DESIGN STUDIO, INC.
517-620-0414

I, **Carrie McMillan**, review and take responsibility for the design work on behalf of our firm Orchard Design Studio, Inc. I am a professional architect registered under Division C, Part 3 (3.2.4) of the Building Code. I am qualified, and the firm is registered, in the appropriate classes/categories.
Firm BCIN: 28615
Individual BCIN: 32875
Signed: _____





finoro
HOMES

STATUS: BUILDING PERMIT
PLOTTED: 2023-06-05 11:27 AM
SCALE: 3/16"=1'-0"
DWN BY: SD
DATE: JUNE 2023
REV. _____

PROJECT
THE HARRISON 'A&B'
MAITLAND MEADOWS
HARRISTON ONTARIO

TITLE
BASEMENT
FLOOR PLAN

SHEET No.
2 OF **11**

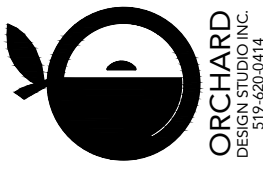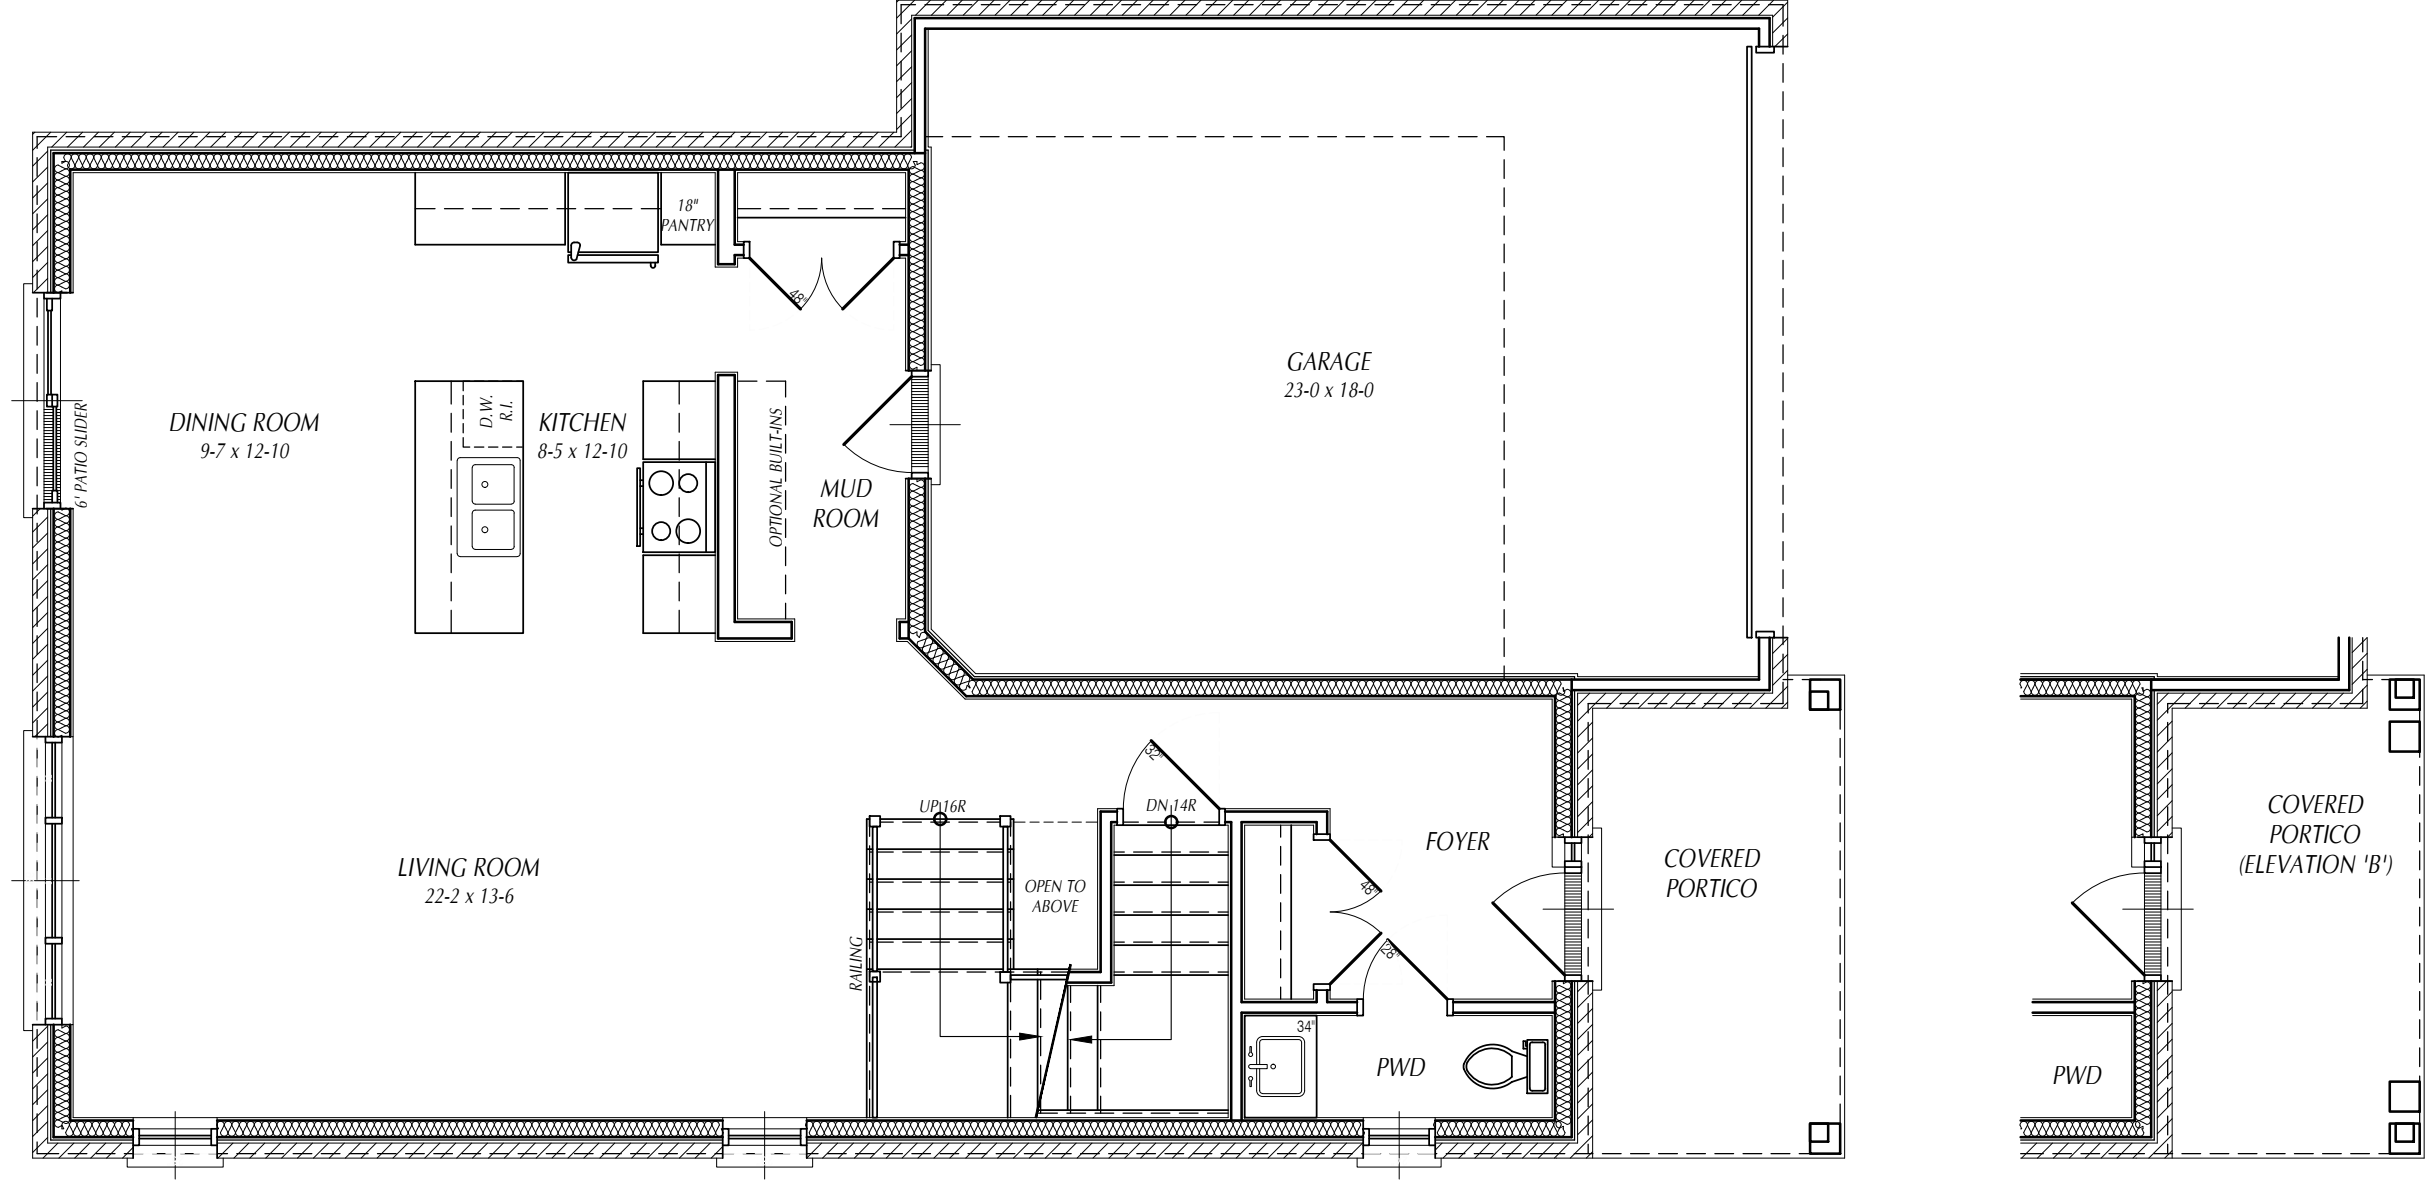

I, Corrie McMillan, review and take responsibility for the design work on behalf of our firm Orchard Design Studio. I am a professional architect registered under the Ontario Building Code Act, R.S.O. 1990, Chapter O.42, Part 3 (O.42.4) of the Building Code Act, and the firm is registered in the appropriate classes/categories. Firm BCIN: 28615 Individual BCIN: 32875




STATUS: BUILDING PERMIT
PLOTTED: 2023-06-05 11:27 AM
SCALE: 3/16"=1'-0"
DWN BY: SD
DATE: JUNE 2023
REV.


PROJECT: THE HARRISON 'A&B'
 MAITLAND MEADOWS
 HARRISTON ONTARIO

TITLE: MAIN FLOOR PLAN

SHEET No. 3 OF 11

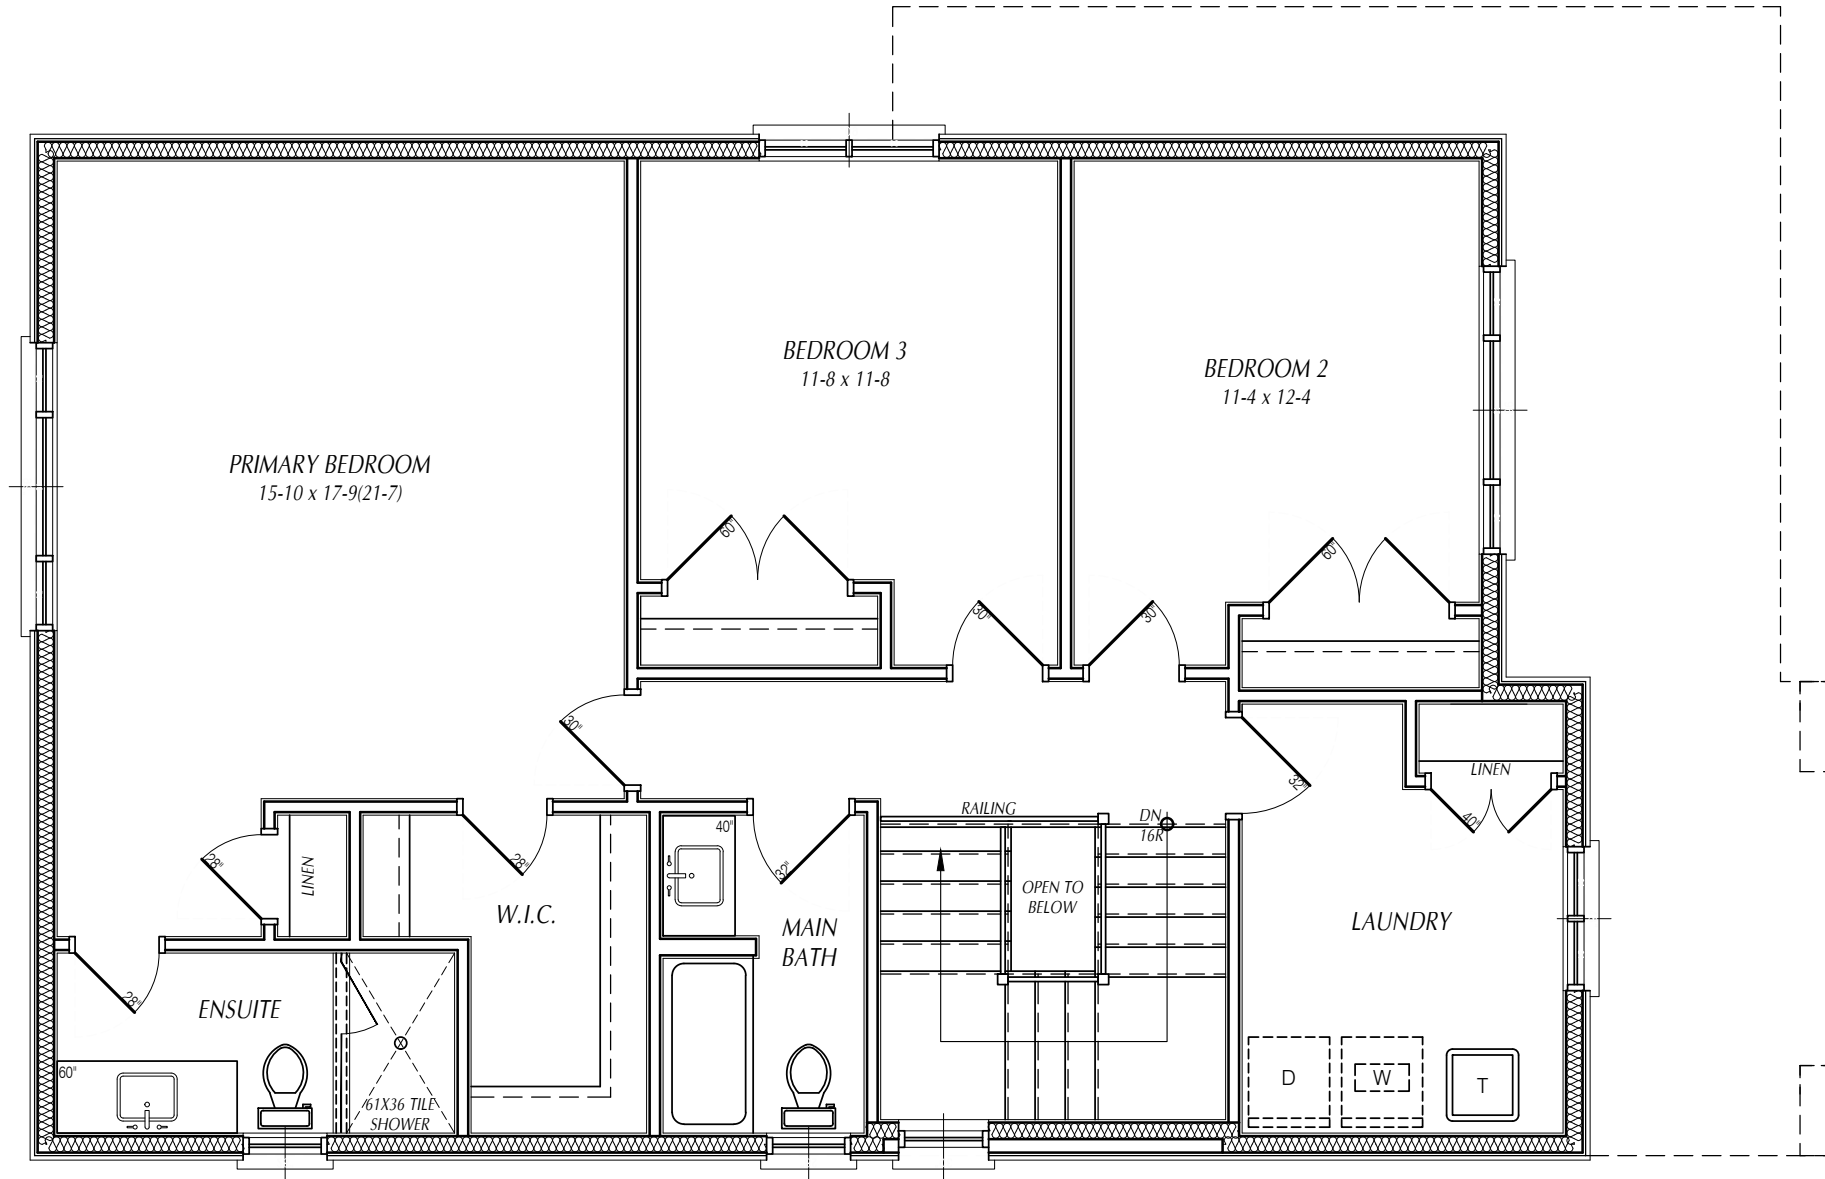

MAIN FLOOR AREA - 943 sq.ft.
 SECOND FLOOR AREA - 1182 sq.ft.
 TOTAL FINISHED AREA - 2125 sq.ft.
 INCLUDES 10 SQ.FT. OPEN TO BELOW

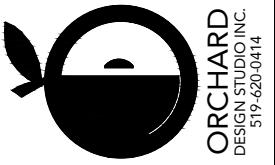


I, Corina McMillan, review and take responsibility for the design work on behalf of our firm Orchard Design Studio. I am a registered professional architect under the Architects Act, 1990, of the Province of Ontario, and the firm is registered in the appropriate classes/categories. Firm BCIN: 28615 Individual BCIN: 32875
 Signed: _____



STATUS: BUILDING PERMIT
PLOTTED: 2023-06-05 11:27 AM
SCALE: 3/16"=1'-0"
DWN BY: SD
DATE: JUNE 2023
REV.

PROJECT: THE HARRISON 'A'
 MAITLAND MEADOWS
 HARRISTON ONTARIO
 TITLE: SECOND FLOOR PLAN

SHEET No. 4 OF 11

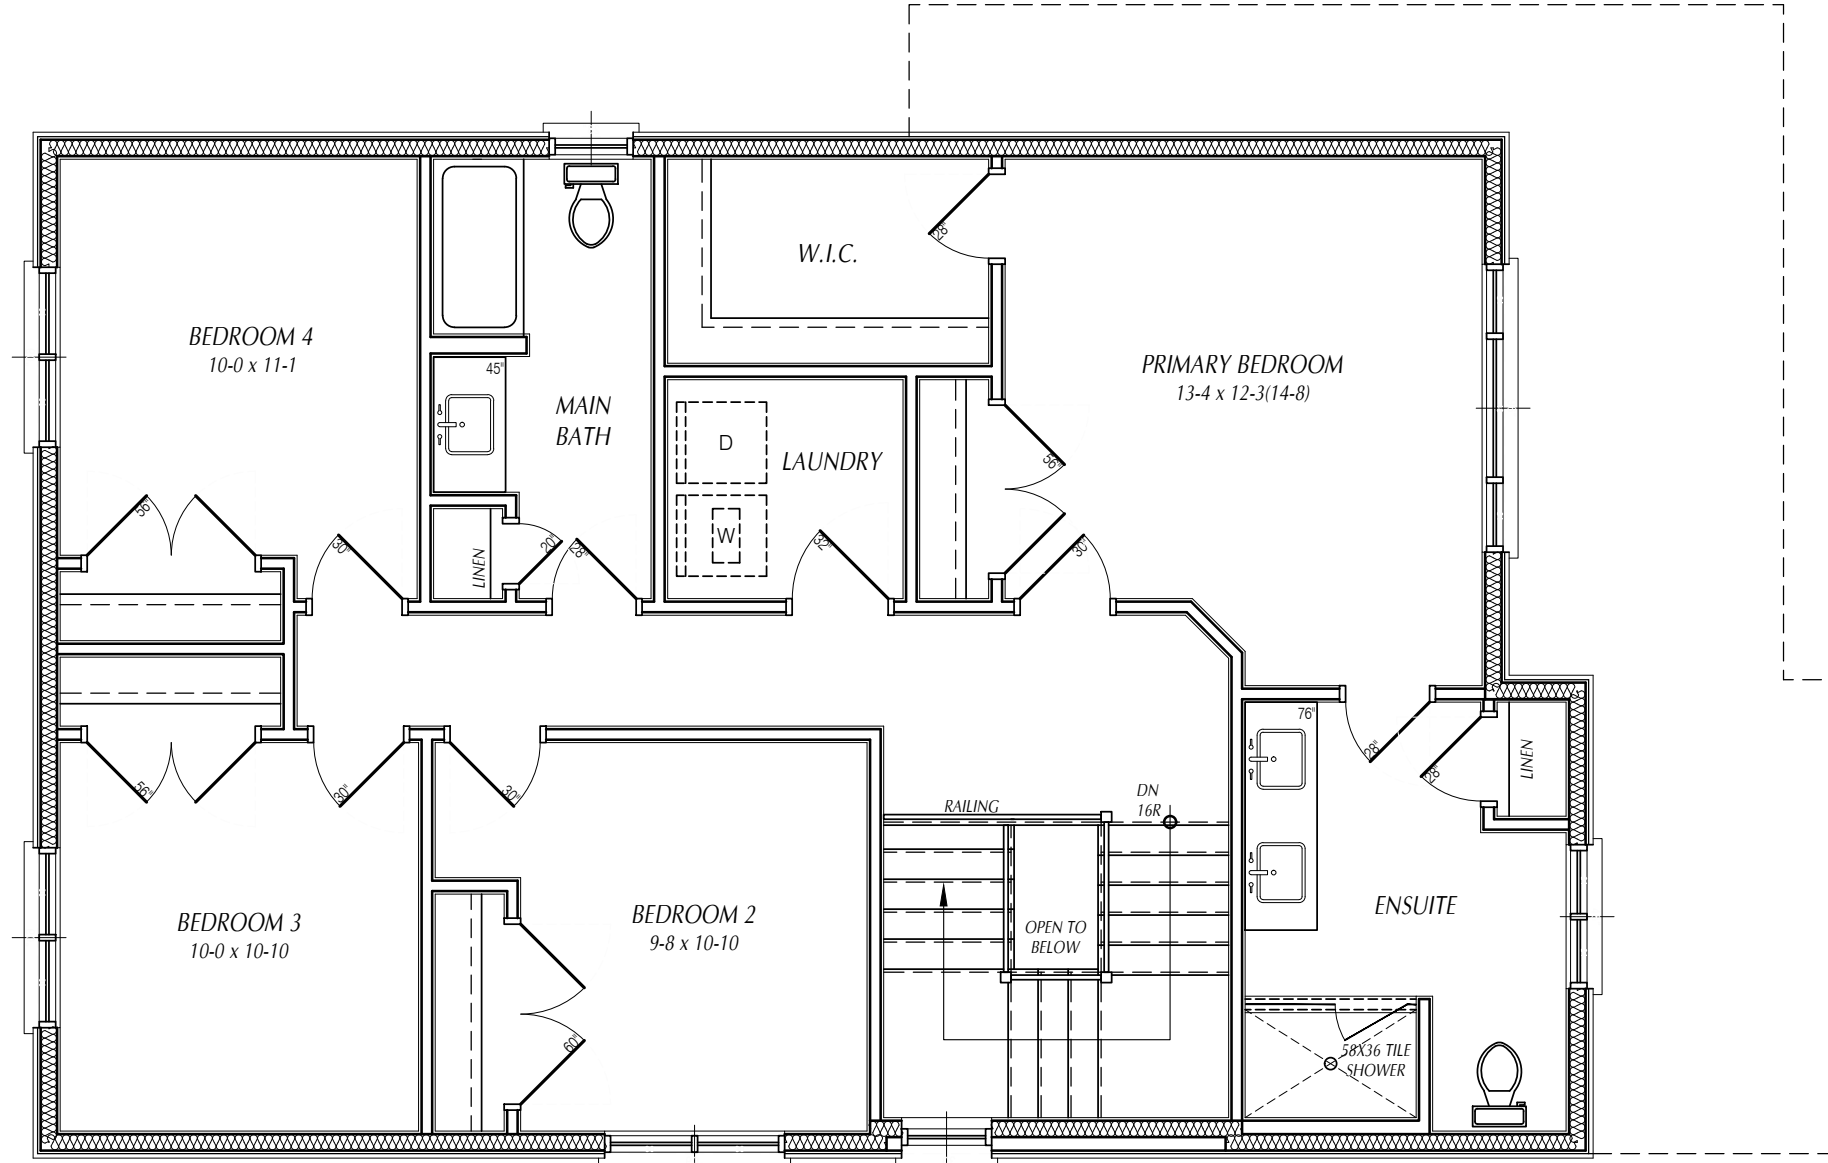

MAIN FLOOR AREA - 943 sq.ft.
 SECOND FLOOR AREA - 1182 sq.ft.
 TOTAL FINISHED AREA - 2125 sq.ft.
 INCLUDES 10 SQ.FT. OPEN TO BELOW



I, Corrina McMillan, review and take responsibility for the design work on behalf of our firm Orchard Design Studio, an incorporated registered professional corporation under Division C, Part 3 (G.S.4) of the Building Code. I am qualified, and the firm is registered, in the appropriate classes/categories.
 Firm BCIN: 28615
 Individual BCIN: 32875
 Signed: _____




STATUS: BUILDING PERMIT
PLOTTED: 2023-06-05 11:27 AM
SCALE: 3/16"=1'-0"
DWN BY: SD
DATE: JUNE 2023
REV.

PROJECT: THE HARRISON 'A'
 MAITLAND MEADOWS
 HARRISTON ONTARIO

TITLE: ALTERNATE SECOND FLOOR PLAN

SHEET No. 4 OF 11

DRAWINGS ARE NOT TO BE SCALED. REPORT ANY DISCREPANCIES TO ORCHARD DESIGN BEFORE PROCEEDING WITH THE WORK.

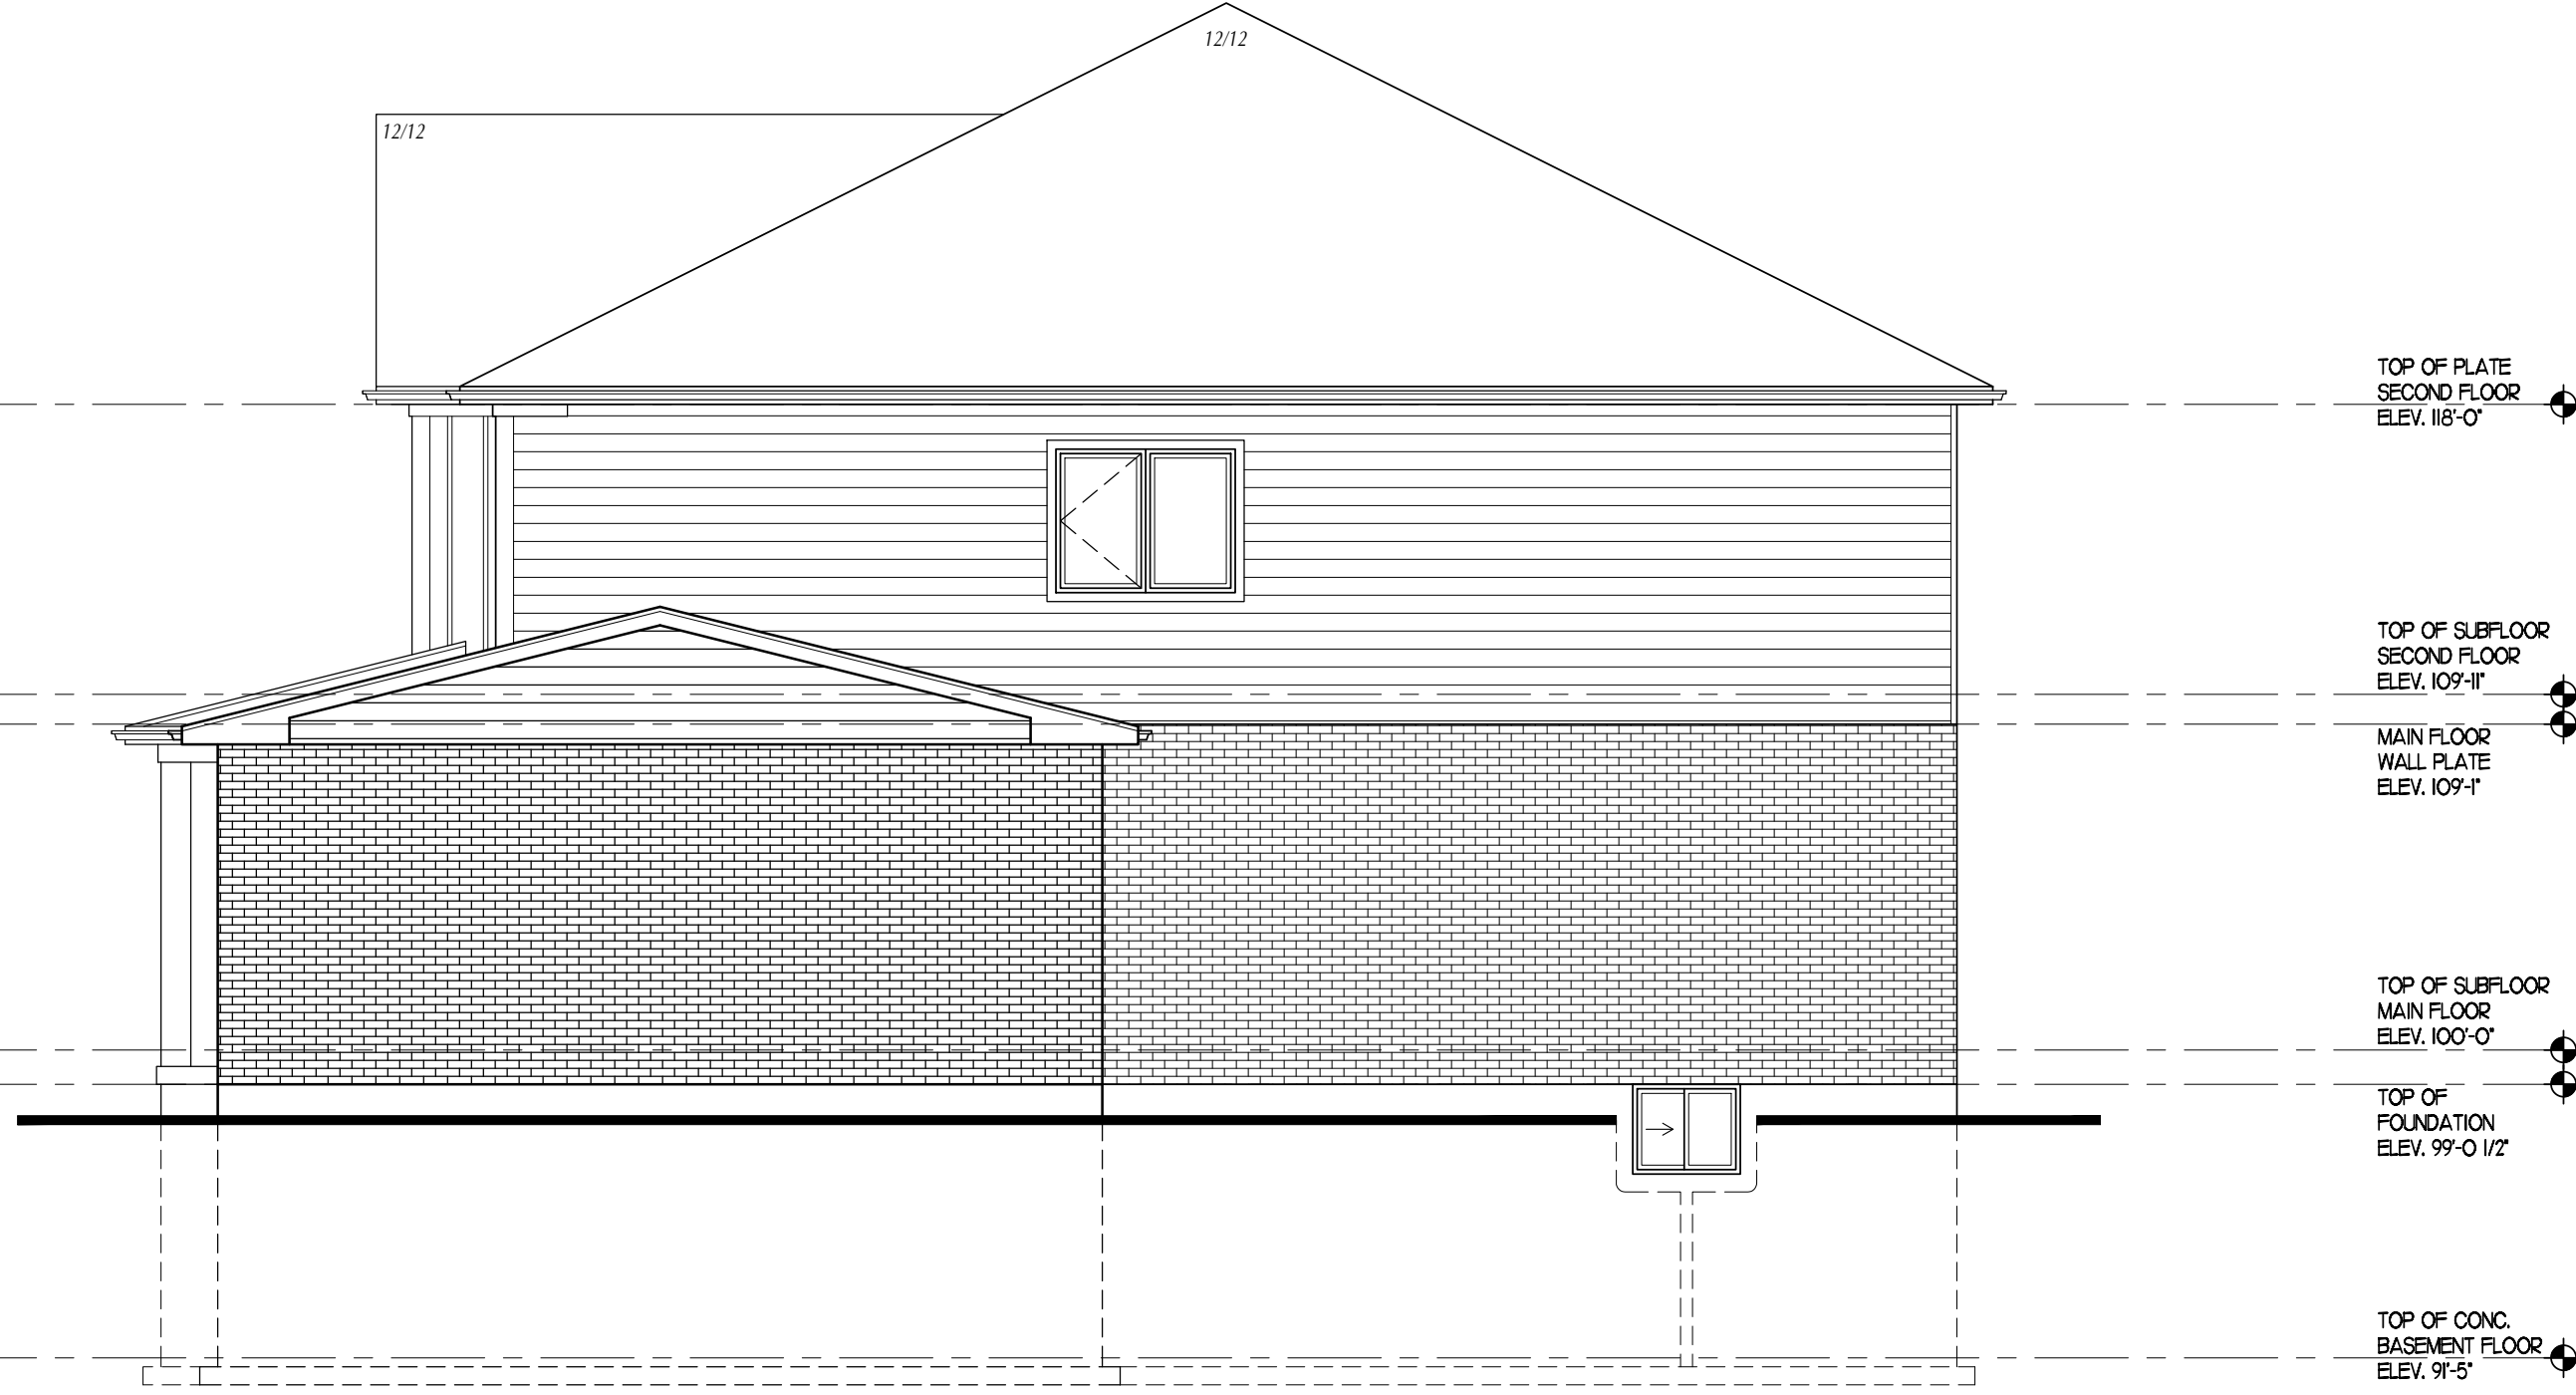

TOP OF CONC. BASEMENT FLOOR
ELEV. 9'-5"


TOP OF FOUNDATION
ELEV. 99'-0 1/2"

TOP OF SUBFLOOR MAIN FLOOR
ELEV. 100'-0"

MAIN FLOOR WALL PLATE
ELEV. 109'-1"

TOP OF SUBFLOOR SECOND FLOOR
ELEV. 109'-11"

TOP OF PLATE SECOND FLOOR
ELEV. 118'-0"

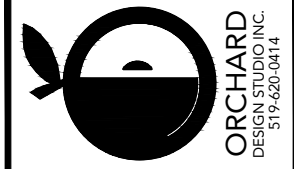

ORCHARD
DESIGN STUDIO, INC.
519-620-0414

I, **Carrie McMillan**, review and take responsibility for the design work on behalf of our firm, Orchard Design Studio, Inc. I am a professional architect registered under the Ontario Building Code Act, R.S.O. 1990, Chapter C.12, and the firm is registered in the appropriate classes/categories. Firm BCIN: 28615 Individual BCIN: 32875

Signed: _____





STATUS: BUILDING PERMIT
PLOTTED: 2023-06-05 11:27 AM
SCALE: 3/16"=1'-0"
DWN BY: SD
DATE: JUNE 2023
REV.

PROJECT
THE HARRISON 'A'
MAITLAND MEADOWS
HARRISTON ONTARIO

TITLE
**RIGHT SIDE
ELEVATION**

SHEET No.
6 OF **11**

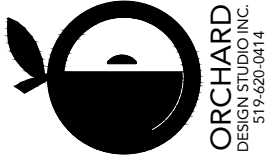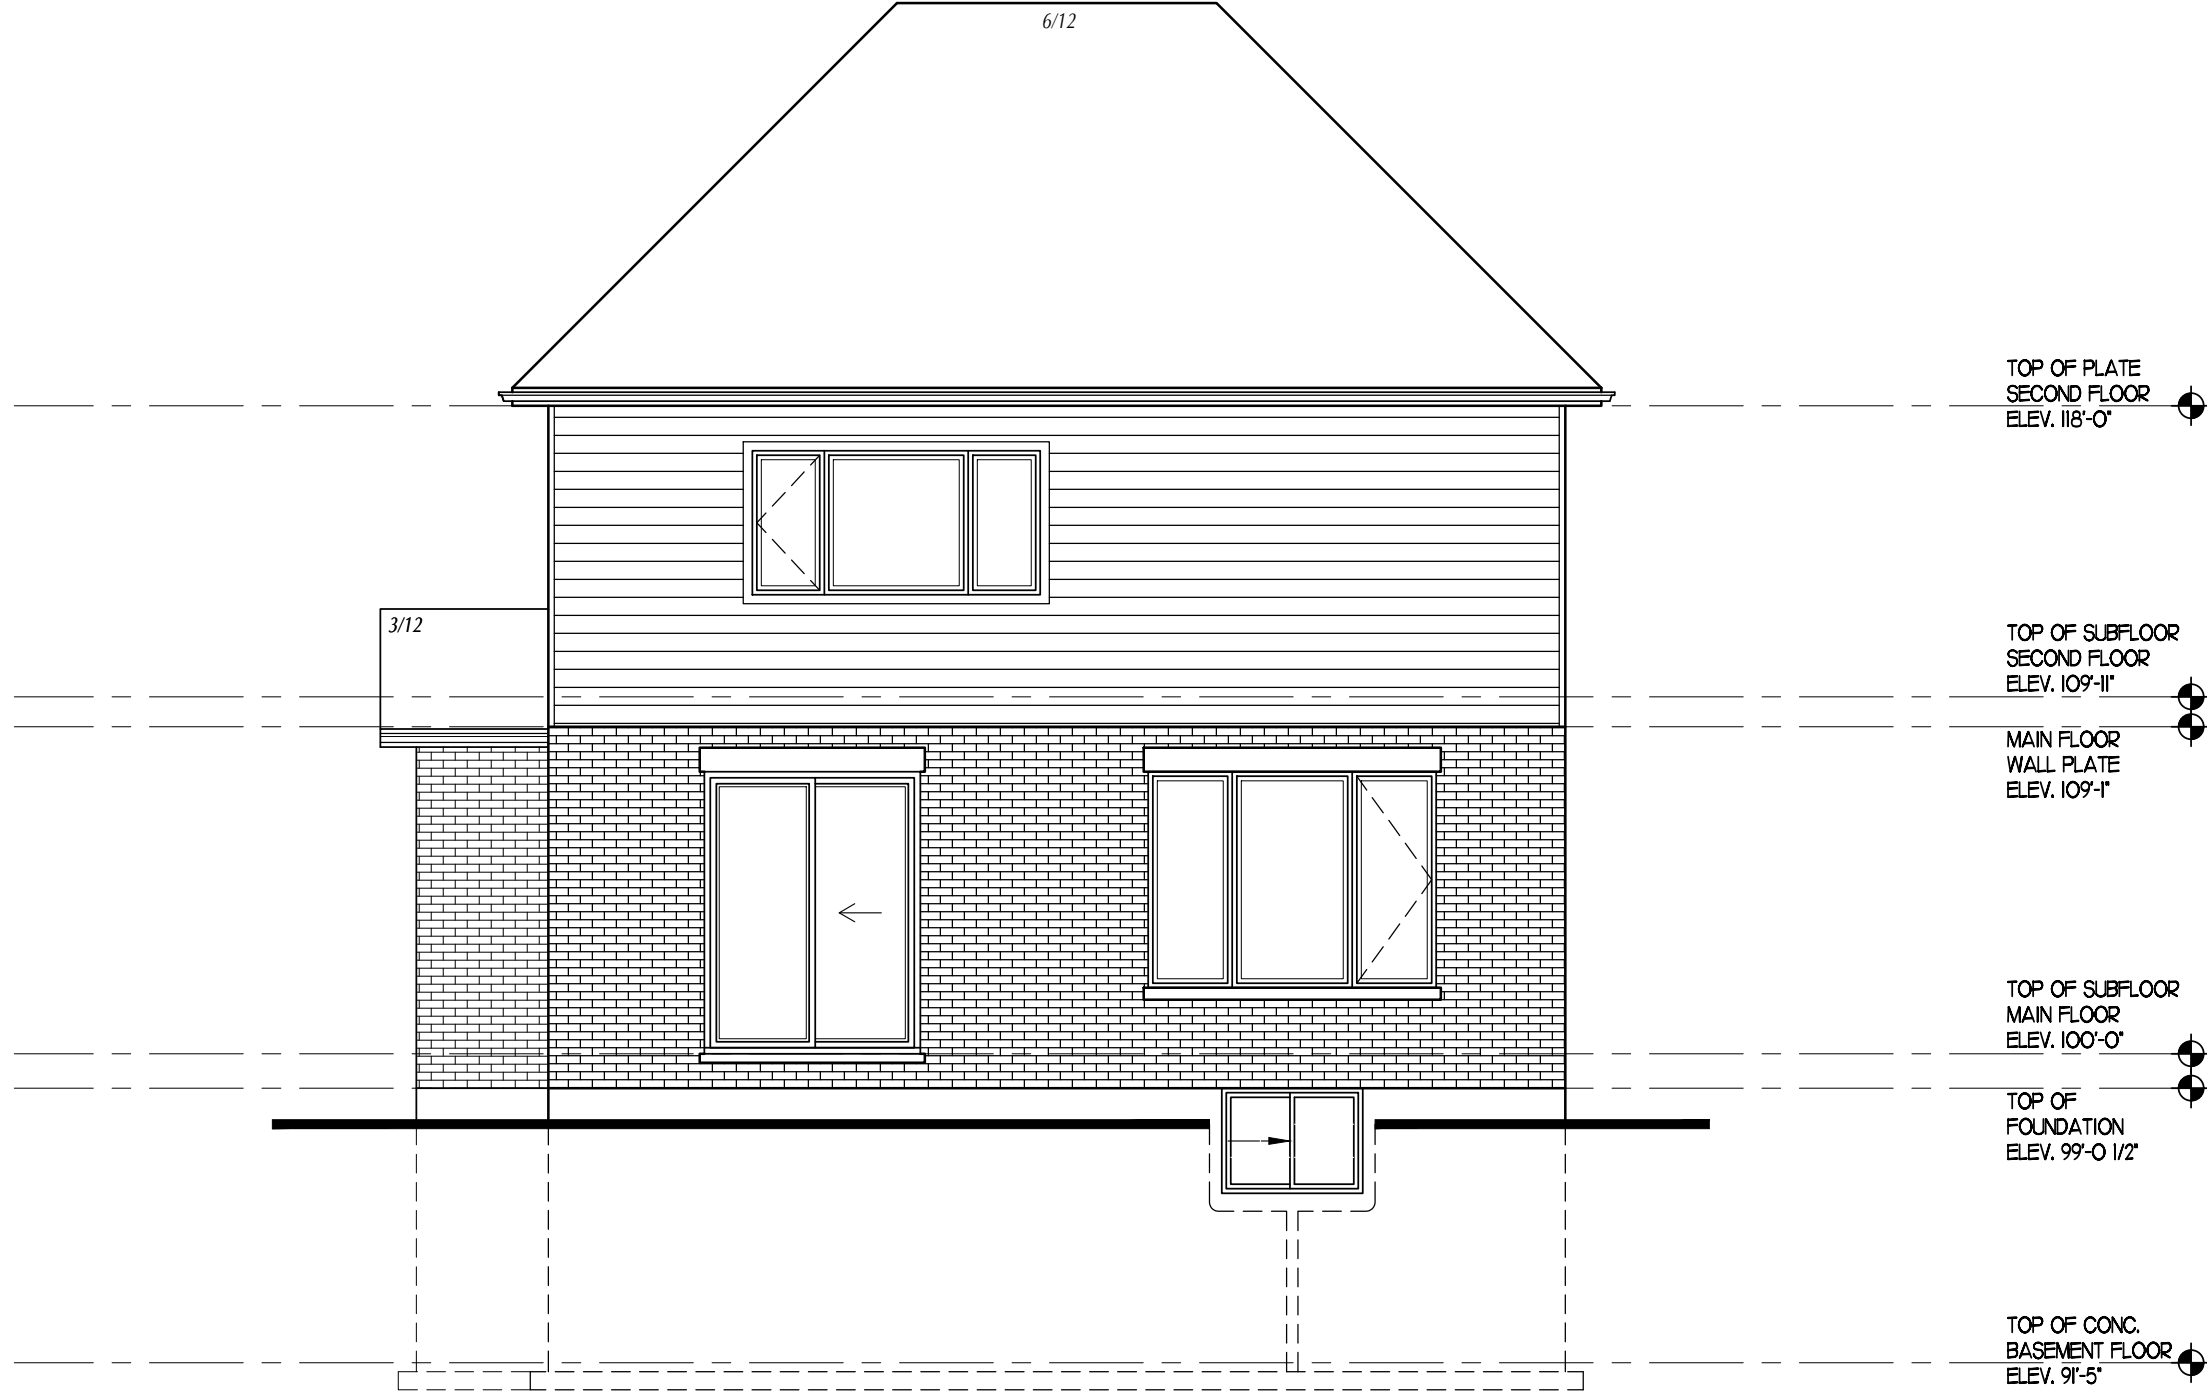

I, **Carrie McMillan**, review and take responsibility for the design work on behalf of our firm, Orchard Design Studio, Incorporated, registered under Division C, Part 3 (C.2.4) of the Building Code. My firm, Orchard Design Studio, Inc., is registered in the appropriate classes/categories. Firm BCIN: 28615 Individual BCIN: 32875
Signed: _____




STATUS: BUILDING PERMIT
PLOTTED: 2023-06-05 11:27 AM
SCALE: 3/16"=1'-0"
DWN BY: SD
DATE: JUNE 2023
REV.

PROJECT: **THE HARRISON 'A'**
MAITLAND MEADOWS
 HARRISTON ONTARIO

TITLE: **REAR ELEVATION**

SHEET No. **7** OF **11**

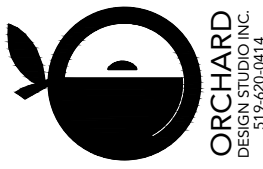

ORCHARD
DESIGN STUDIO, INC.
519-620-0414

I, **Carrie McMillan**, review and take responsibility for the design work on behalf of our firm, Orchard Design Studio, Incorporated, registered under Division C, Part 3 (3.2.4) of the Building Code. I am qualified, and the firm is registered, in the appropriate classes/categories.
Firm BCIN: 28615
Individual BCIN: 32875
Signed: _____



TOP OF PLATE
SECOND FLOOR
ELEV. 118'-0"

TOP OF SUBFLOOR
SECOND FLOOR
ELEV. 109'-11"

MAIN FLOOR
WALL PLATE
ELEV. 109'-1"

TOP OF SUBFLOOR
MAIN FLOOR
ELEV. 100'-0"

TOP OF
FOUNDATION
ELEV. 99'-0 1/2"

TOP OF CONC.
BASEMENT FLOOR
ELEV. 91'-5"

STATUS: BUILDING PERMIT
PLOTTED: 2023-06-05 11:27 AM
SCALE: 3/16"=1'-0"
DWN BY: SD
DATE: JUNE 2023
REV.

PROJECT
THE HARRISON 'A'
MAITLAND MEADOWS
HARRISTON ONTARIO

TITLE
LEFT SIDE
ELEVATION

SHEET No.
8 OF **11**