


ORCHARD
DESIGN STUDIO, INC.
519-620-0414

I, **Carrie McMillan**, review and take responsibility for the design work on behalf of our firm Orchard Design Studio Incorporated registered under Division C, Part 3 (3.2.4) of the Building Code. I am qualified, and the firm is registered, in the appropriate classes/categories.
Firm BCIN: 28615
Individual BCIN: 32875
Signed: _____

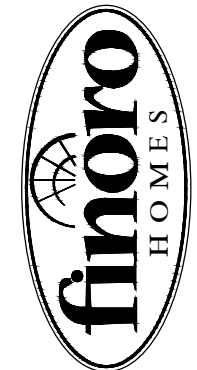


| |
|-----------------------------|
| STATUS: BUILDING PERMIT |
| PLOTTED: 2023-06-05 1:56 PM |
| SCALE: 3/16"=1'-0" |
| DWN BY: SD |
| DATE: JUNE 2023 |
| REV. |

PROJECT
THE WILLOW 'A'
MAITLAND MEADOWS
HARRISTON ONTARIO

TITLE
FRONT ELEVATION

SHEET No. **1** OF **11**

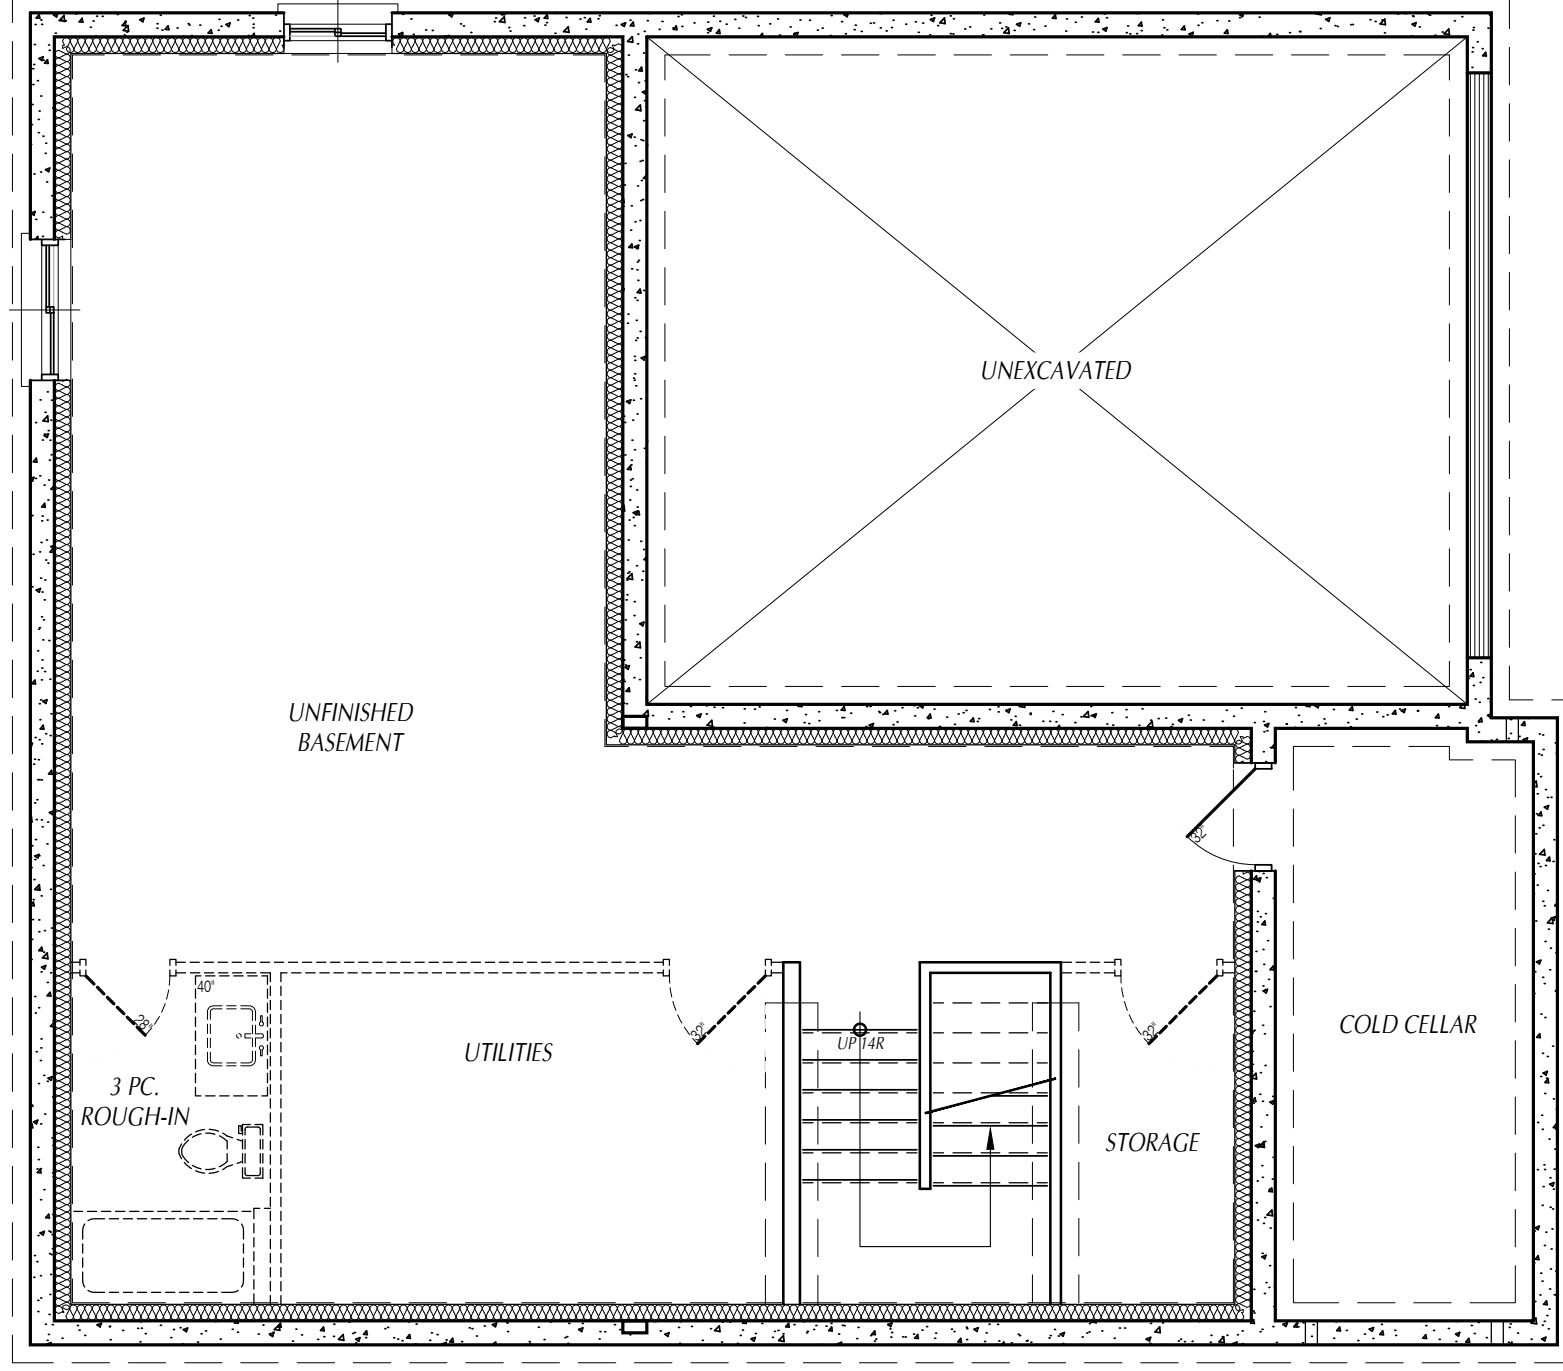

PROJECT

THE WILLOW 'A&B'
MAITLAND MEADOWS
HARRISTON ONTARIO

SHEET No.

2 OF **11**

TITLE

**BASEMENT
FLOOR PLAN**

STATUS: BUILDING PERMIT

PLOTTED: 2023-06-05 1:56 PM

SCALE: 3/16"=1'-0"

DWN BY: SD

DATE: JUNE 2023



REV.

I, **Carrie McMillan**, review and take responsibility for the design work on behalf of our firm **Orchard Design Studio**, incorporated and registered under Division C, Part 3 (3.2.4) of the Building Code. I am qualified, and the firm is registered, in the appropriate classes/categories.

Firm BCIN: 28615
Individual BCIN: 32875

Signed: _____



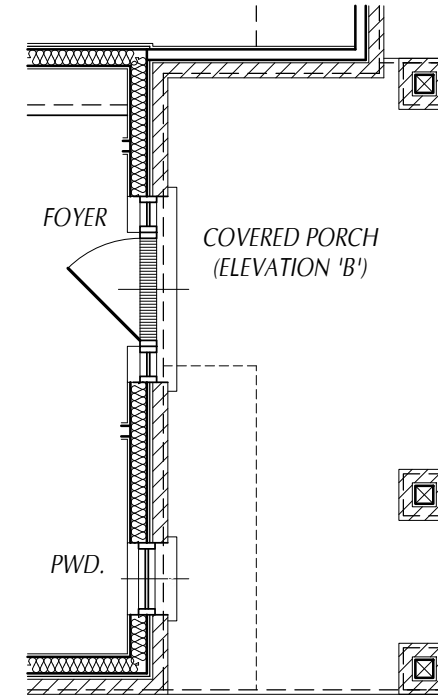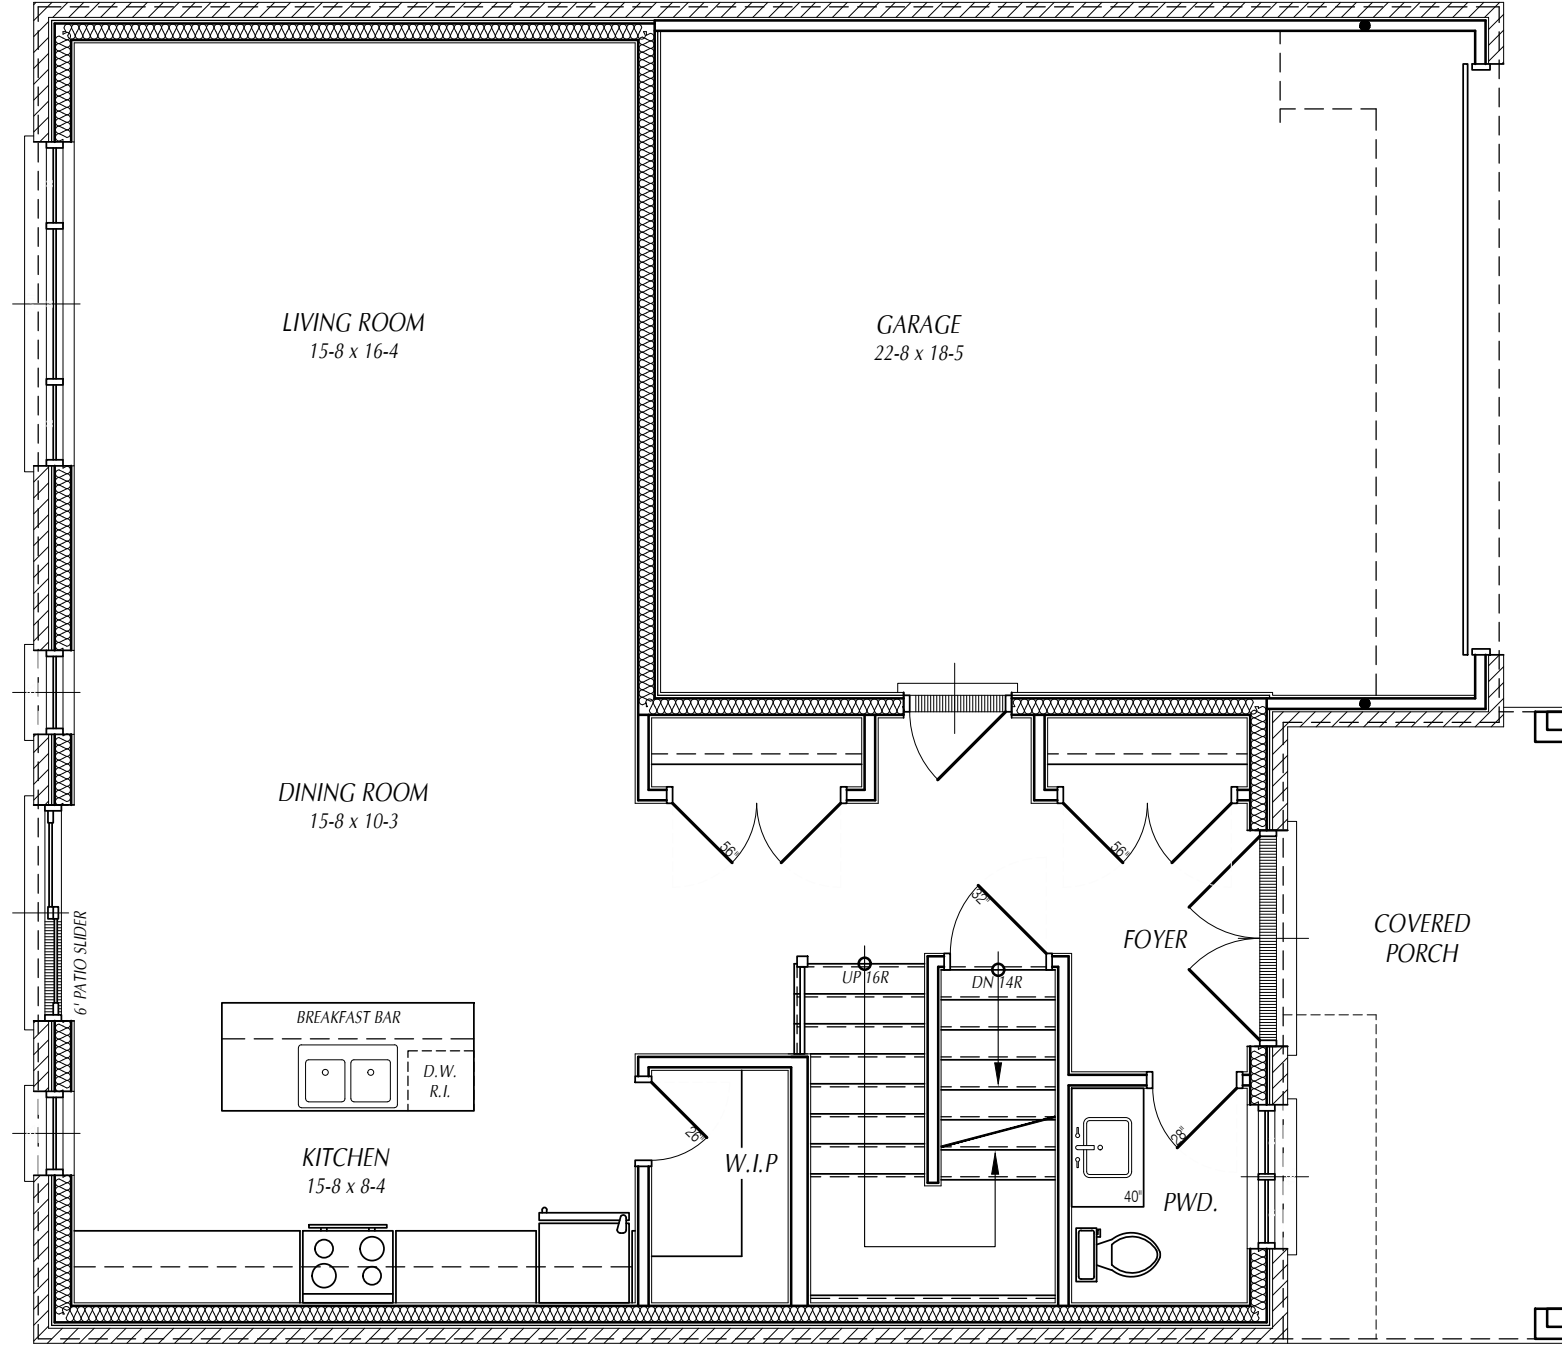

MAIN FLOOR AREA - 947 sq.ft.
 GARAGE FLOOR AREA - 452 sq.ft.
 PORCH AREA - 135 sq.ft.
 TOT. BLDG. COVERAGE -1534 sq.ft.



I, **Carrie McMillan**, review and take responsibility for the design work on behalf of our firm Orchard Design Studio Incorporated registered under Division C, Part 3 (3.2.4) of the Building Code. I am qualified, and the firm is registered, in the appropriate classes/categories.
 Firm BCIN: 28615
 Individual BCIN: 32875
 Signed: _____




| | |
|-----------------------------|--------------------|
| STATUS: BUILDING PERMIT | 2023-06-05 1:56 PM |
| PLOTTED: 2023-06-05 1:56 PM | |
| SCALE: 3/16"=1'-0" | |
| DWN BY: SD | |
| DATE: JUNE 2023 | |
| REV. | |


PROJECT: **THE WILLOW 'A&B'**
MAITLAND MEADOWS
 HARRISTON ONTARIO

TITLE: **MAIN FLOOR PLAN**

SHEET No. **3** OF **11**

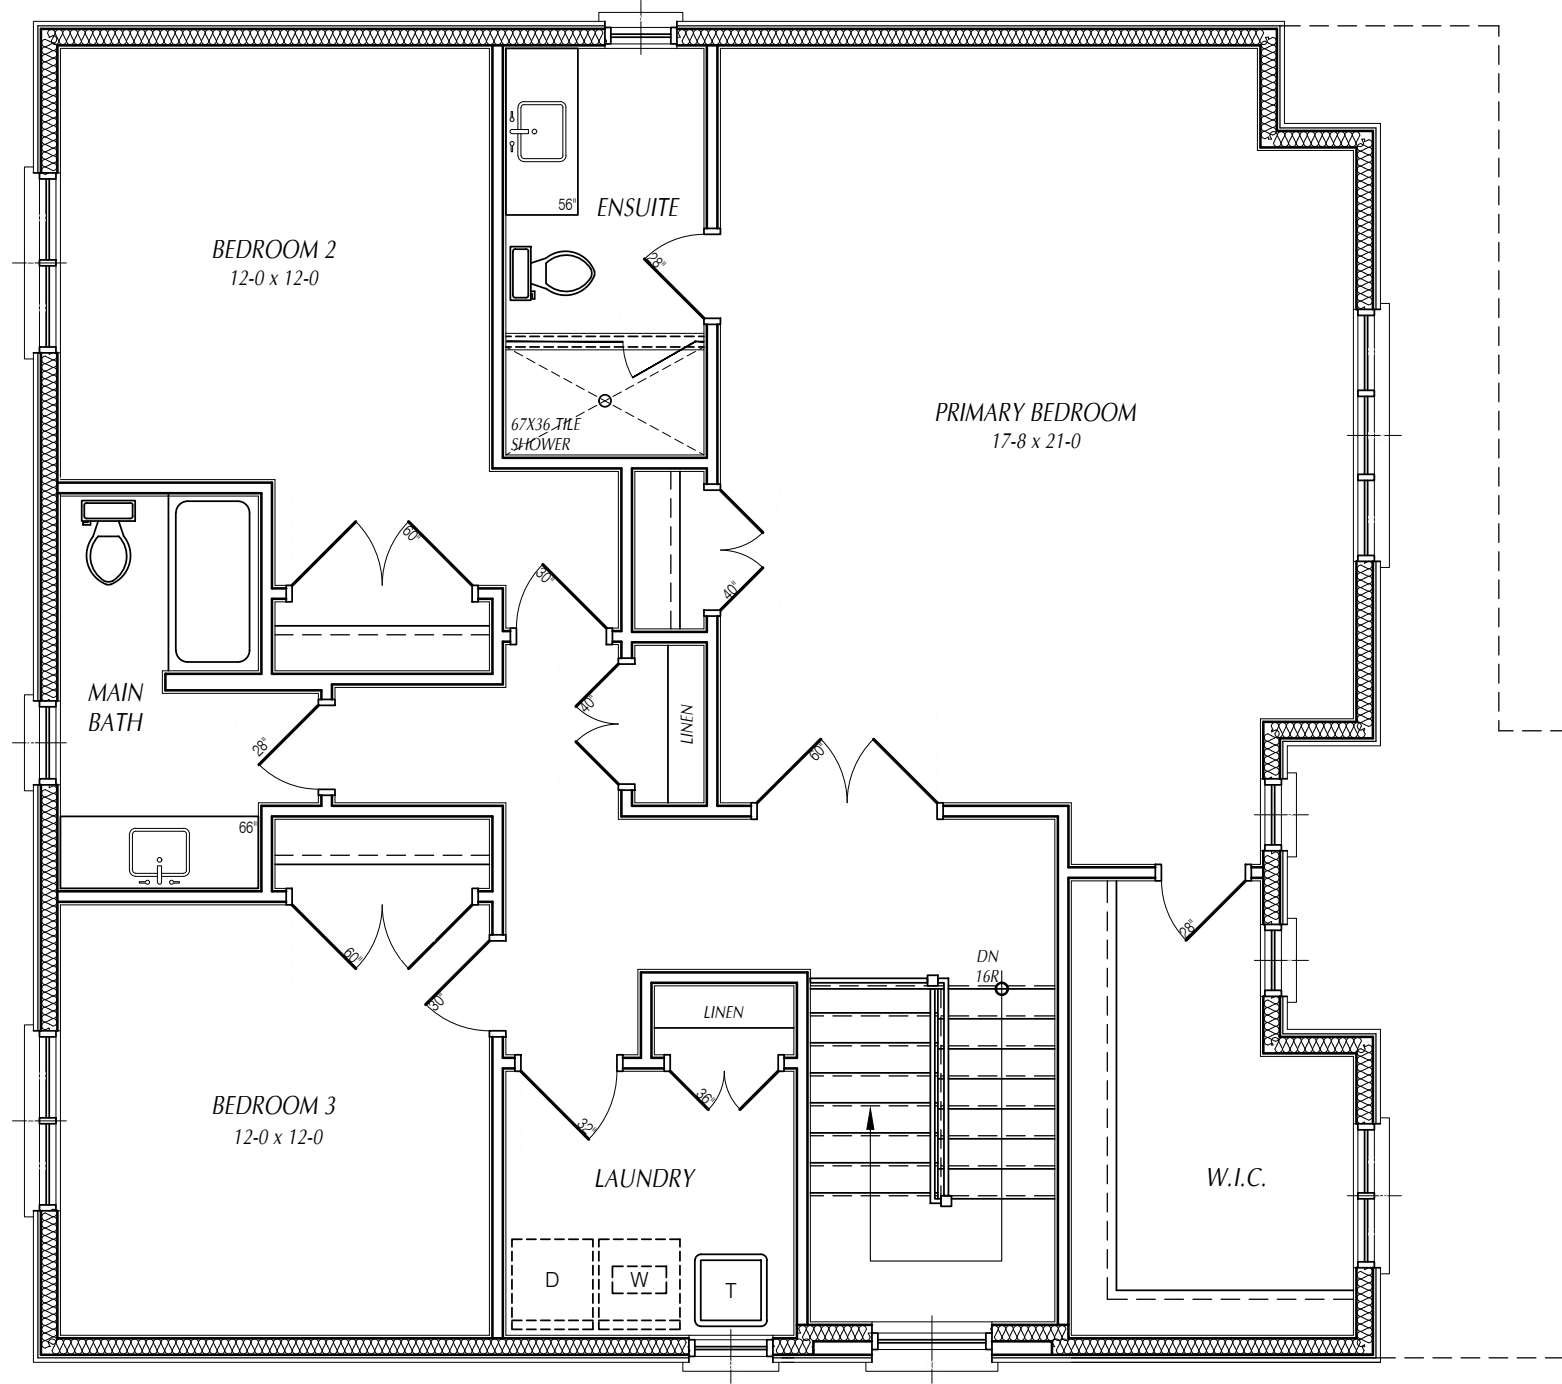

MAIN FLOOR AREA - 947 sq.ft.
 SECOND FLOOR AREA - 1347 sq.ft.
 TOTAL FINISHED AREA - 2294 sq.ft.

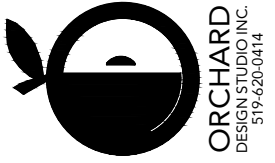

I, **Carrie McMillan**, review and take responsibility for the design work on behalf of our firm Orchard Design Studio Incorporated registered under Division C, Part 3 (3.2.4) of the Building Code. I am qualified, and the firm is registered, in the appropriate classes/categories.
 Firm BCIN: 28615
 Individual BCIN: 32875
 Signed: _____




| |
|-----------------------------|
| STATUS: BUILDING PERMIT |
| PLOTTED: 2023-06-05 1:56 PM |
| SCALE: 3/16"=1'-0" |
| DWN BY: SD |
| DATE: JUNE 2023 |
| REV. |

PROJECT: **THE WILLOW 'A'**
MAITLAND MEADOWS
 HARRISTON ONTARIO

TITLE: **SECOND FLOOR PLAN**

SHEET No. **4** OF **11**

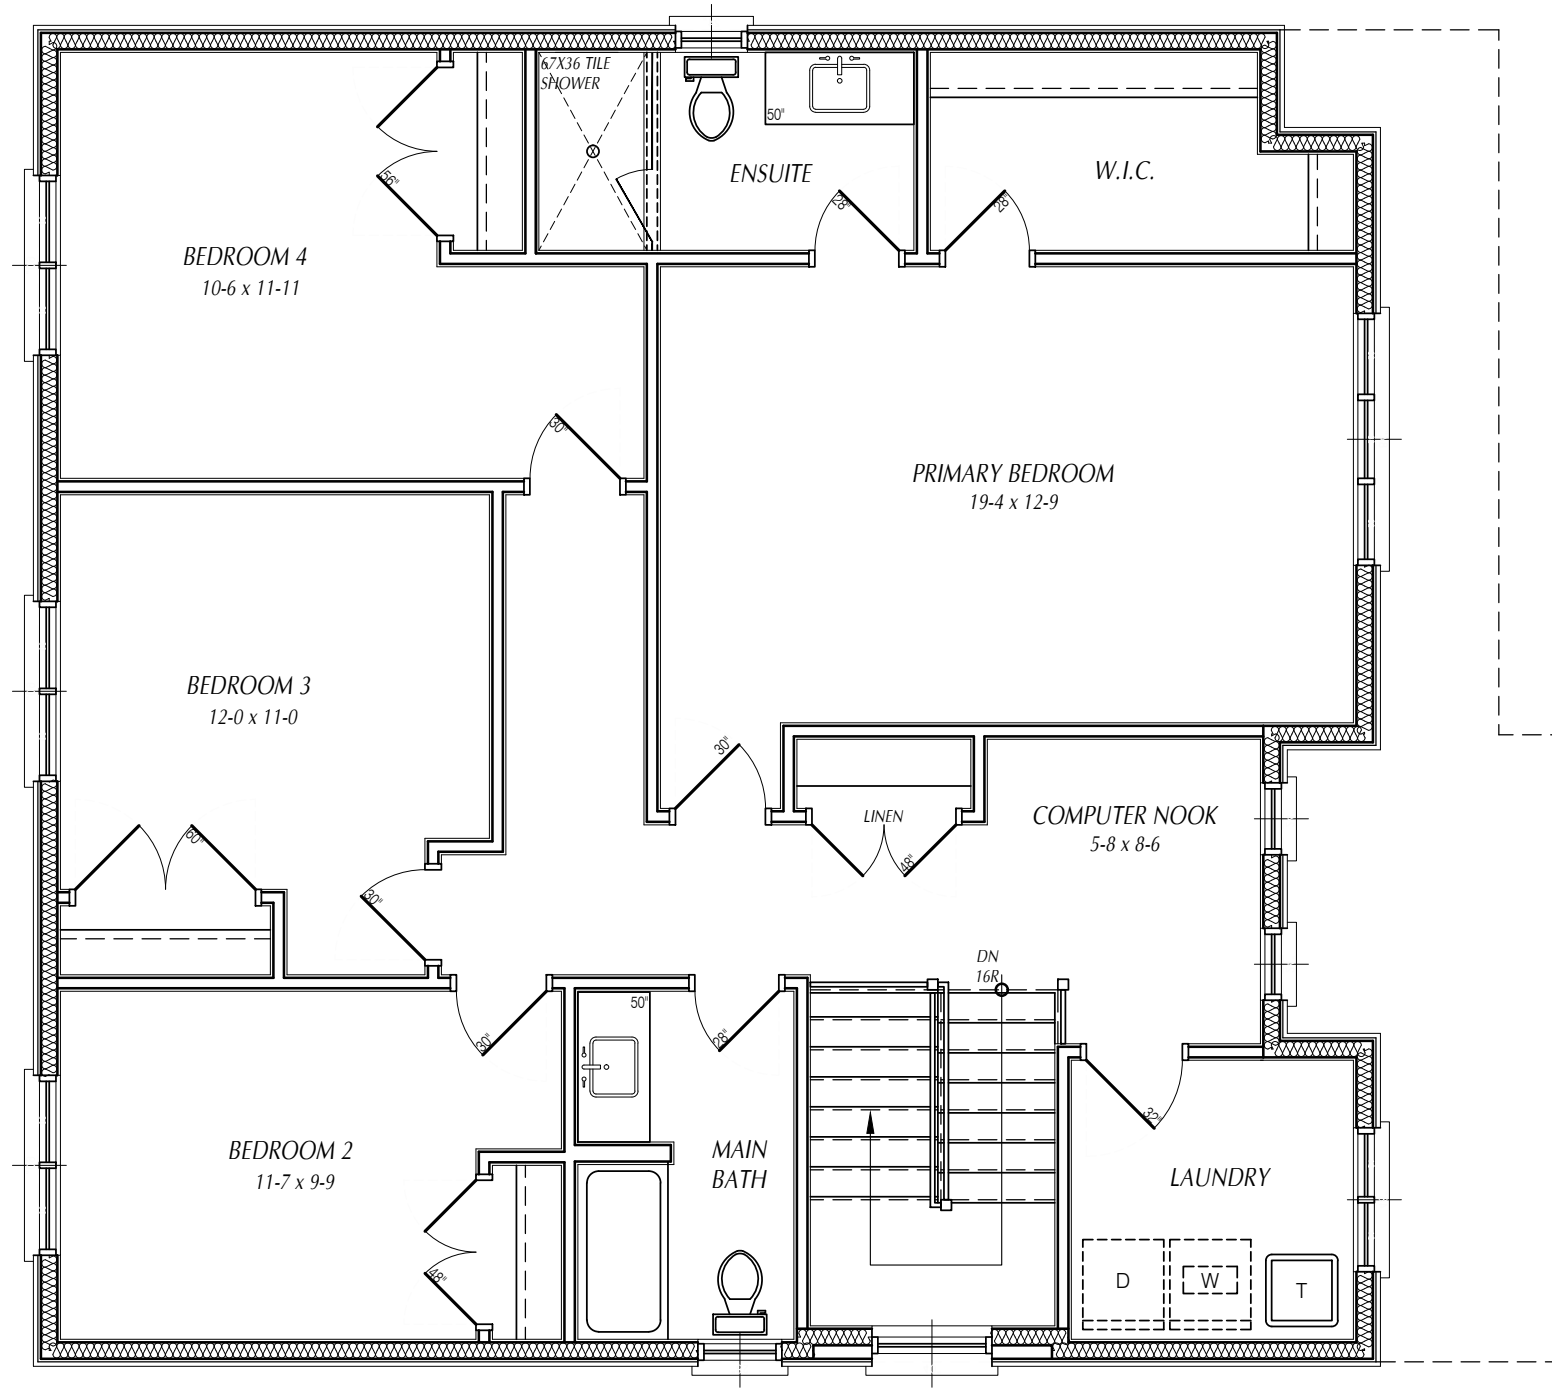

MAIN FLOOR AREA - 947 sq.ft.
 SECOND FLOOR AREA - 1347 sq.ft.
 TOTAL FINISHED AREA - 2294 sq.ft.



I, **Carrie McMillan**, review and take responsibility for the design work on behalf of our firm Orchard Design Studio Incorporated registered under Division C, Part 3 (3.2.4) of the Building Code. I am qualified, and the firm is registered, in the appropriate classes/categories.
 Firm BCIN: 28615
 Individual BCIN: 32875
 Signed: _____




STATUS: BUILDING PERMIT
 PLOTTED: 2023-06-05 1:56 PM
 SCALE: 3/16"=1'-0"
 DWN BY: SD
 DATE: JUNE 2023
 REV. _____

PROJECT
THE WILLOW 'A'
MAITLAND MEADOWS
 HARRISTON ONTARIO

TITLE
ALTERNATE SECOND FLOOR PLAN - 1

SHEET No.
4 OF **11**

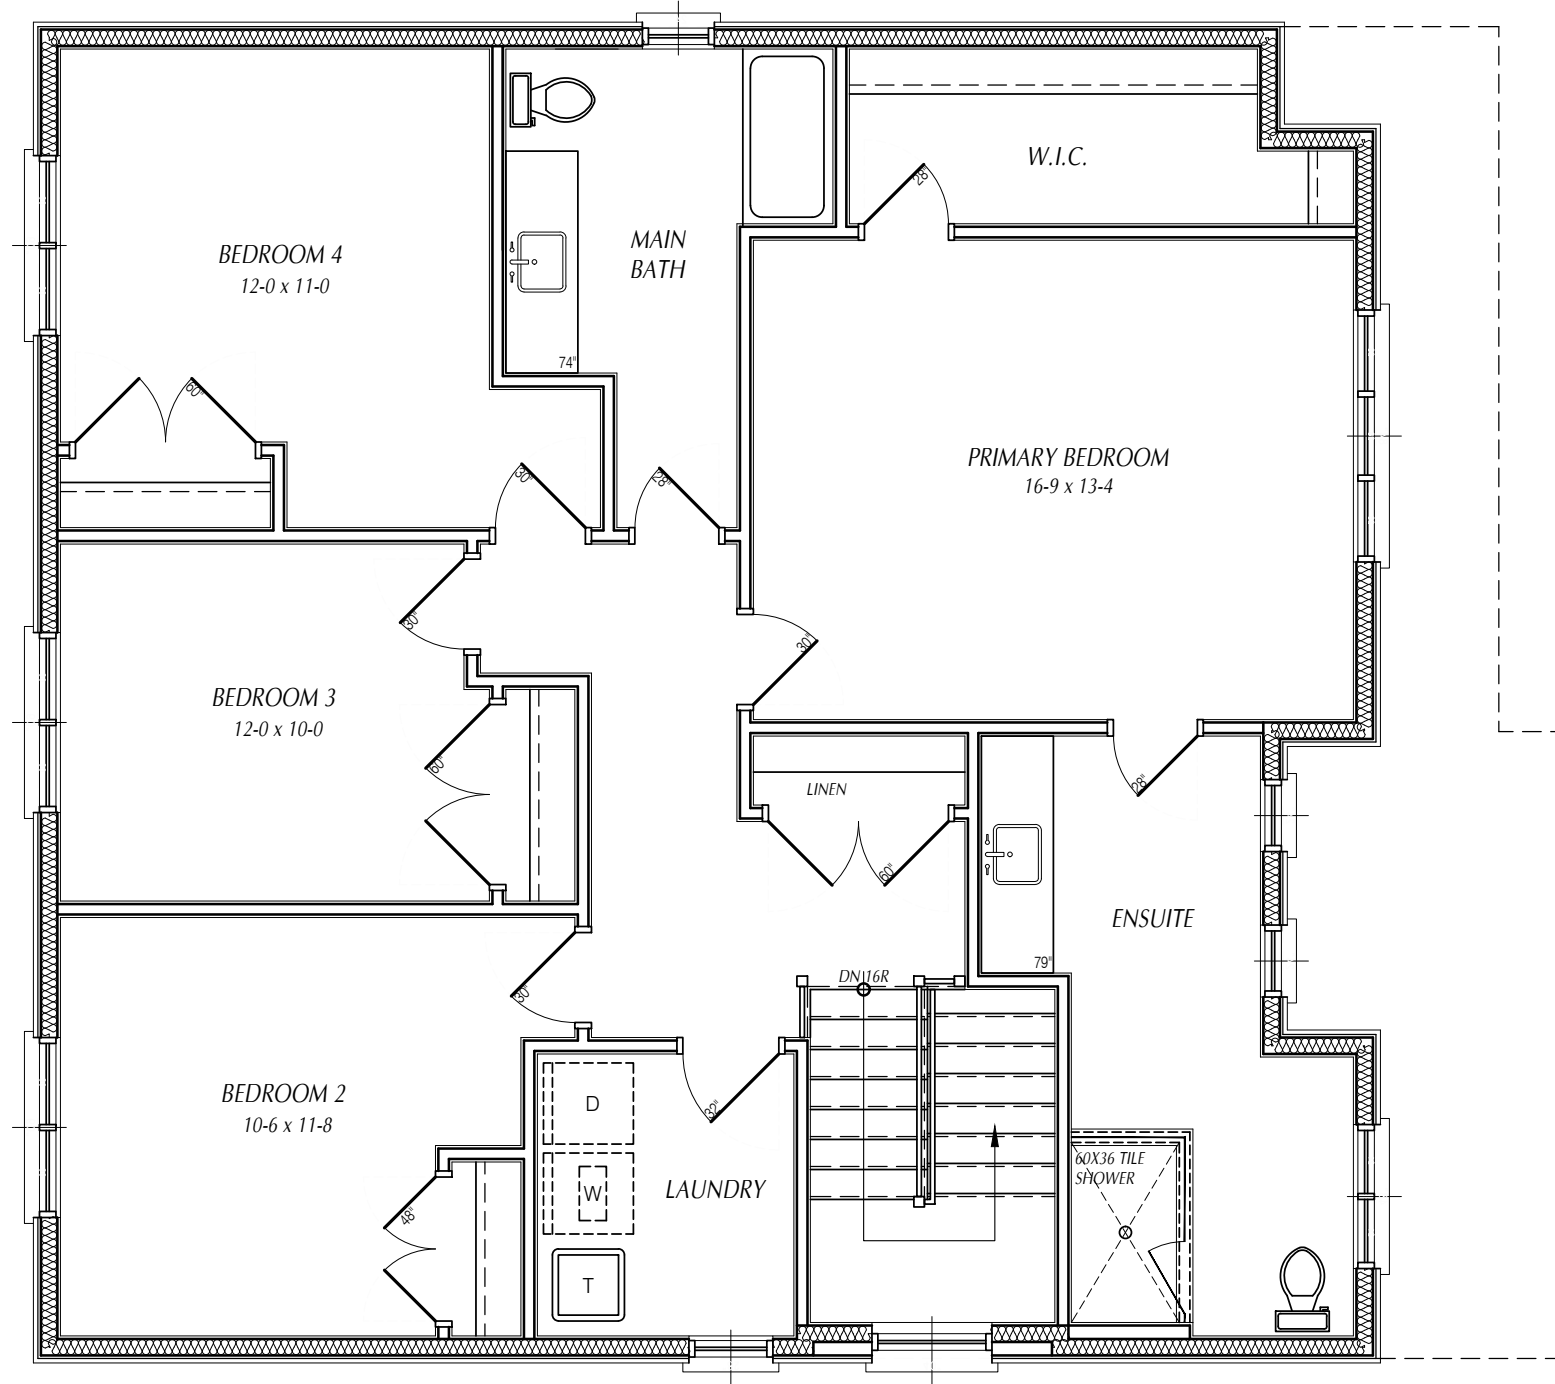

MAIN FLOOR AREA - 947 sq.ft.
 SECOND FLOOR AREA - 1347 sq.ft.
 TOTAL FINISHED AREA - 2294 sq.ft.



I, **Carrie McMillan**, review and take responsibility for the design work on behalf of our firm Orchard Design Studio Incorporated registered under Division C, Part 3 (3.2.4) of the Building Code. I am qualified, and the firm is registered, in the appropriate classes/categories.
 Firm BCIN: 28615
 Individual BCIN: 32875
 Signed: _____




STATUS: BUILDING PERMIT
 PLOTTED: 2023-06-05 1:56 PM
 SCALE: 3/16"=1'-0"
 DWN BY: SD
 DATE: JUNE 2023
 REV. _____

PROJECT
THE WILLOW 'A'
MAITLAND MEADOWS
 HARRISTON ONTARIO

TITLE
ALTERNATE SECOND FLOOR PLAN - 2

SHEET No.
4 OF **11**

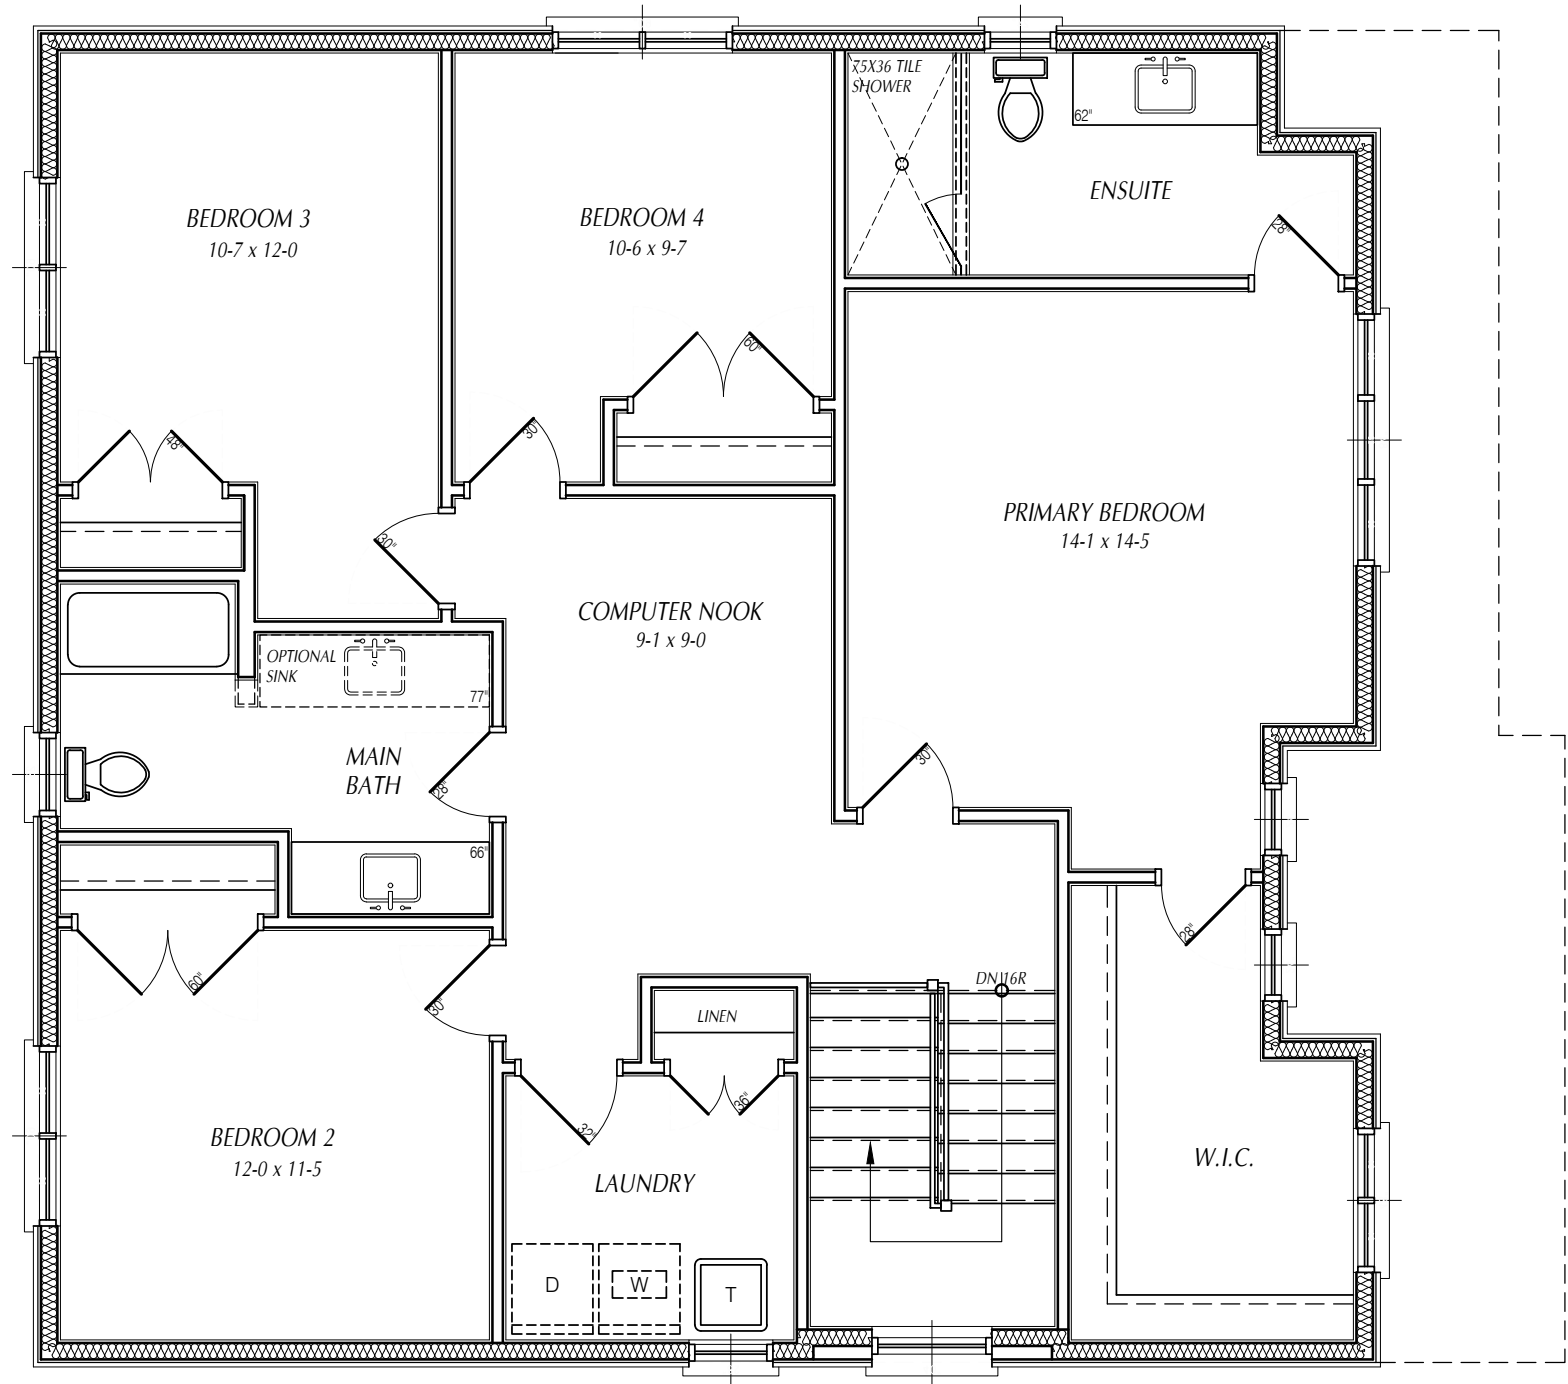

MAIN FLOOR AREA - 947 sq.ft.
 SECOND FLOOR AREA - 1347 sq.ft.
 TOTAL FINISHED AREA - 2294 sq.ft.



I, Carra McMillan, review and take responsibility for the design work on behalf of our firm Orchard Design Studio. Orchard Design Studio is incorporated and registered under Division C, Part 3 (3.2.4) of the Building Code. I am qualified, and the firm is registered, in the appropriate classes/categories. Firm BCIN: 28615 Individual BCIN: 32875
 Signed: _____



| |
|-----------------------------|
| STATUS: BUILDING PERMIT |
| PLOTTED: 2023-06-05 1:56 PM |
| SCALE: 3/16"=1'-0" |
| DWN BY: SD |
| DATE: JUNE 2023 |
| REV. _____ |



PROJECT: **THE WILLOW 'A'**
 MAITLAND MEADOWS
 HARRISTON ONTARIO

TITLE: **ALTERNATE SECOND FLOOR PLAN -3**

SHEET No. **4** OF **11**

FOLDER: XXXX

FILE: The Willow - Plans and Elevations.dwg

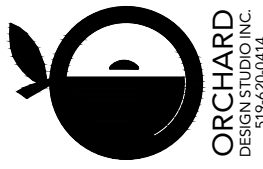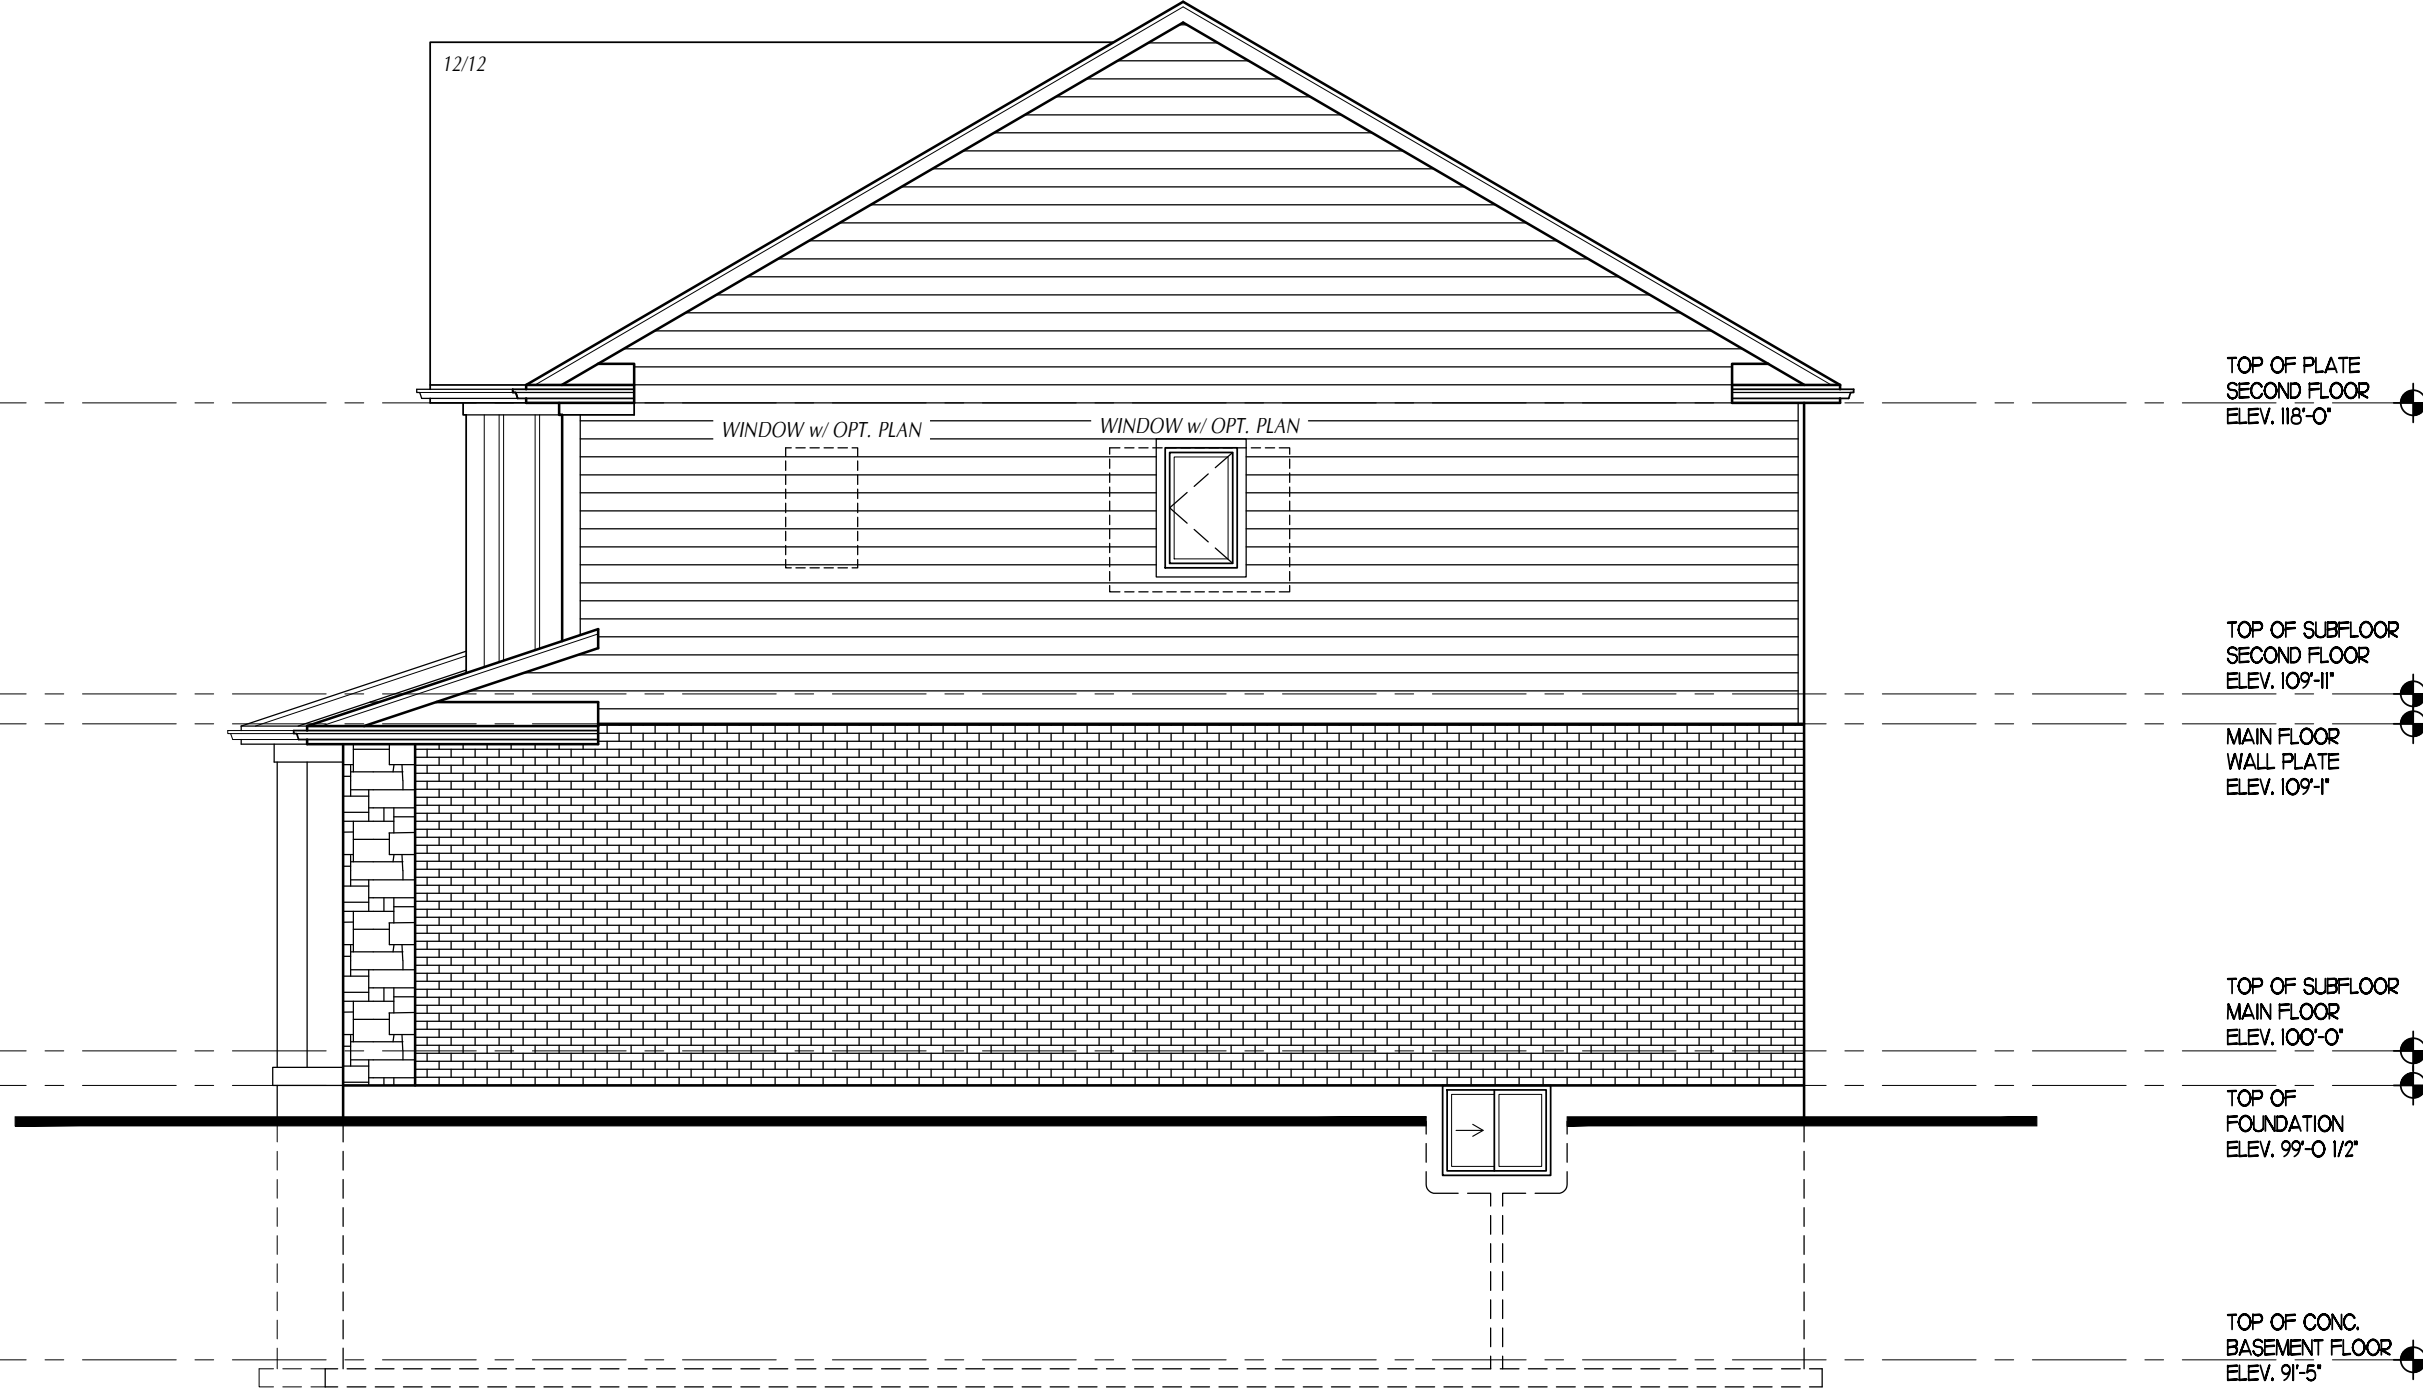

ORCHARD
DESIGN STUDIO, INC.
519-620-0414

I, **Carrie McMillan**, review and take responsibility for the design work on behalf of our firm Orchard Design Studio Incorporated registered under Division C, Part 3 (3.2.4) of the Building Code. I am qualified, and the firm is registered, in the appropriate classes/categories.
Firm BCIN: 28615
Individual BCIN: 32875
Signed: _____





| |
|-----------------------------|
| STATUS: BUILDING PERMIT |
| PLOTTED: 2023-06-05 1:56 PM |
| SCALE: 3/16"=1'-0" |
| DWN BY: SD |
| DATE: JUNE 2023 |
| REV. |

PROJECT
THE WILLOW 'A'
MAITLAND MEADOWS
HARRISTON ONTARIO

TITLE
RIGHT SIDE
ELEVATION

SHEET No.
6 OF **11**

DRAWINGS ARE NOT TO BE SCALED. REPORT ANY DISCREPANCIES TO ORCHARD DESIGN BEFORE PROCEEDING WITH THE WORK.

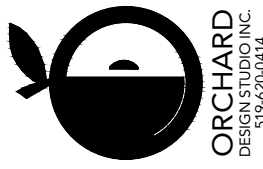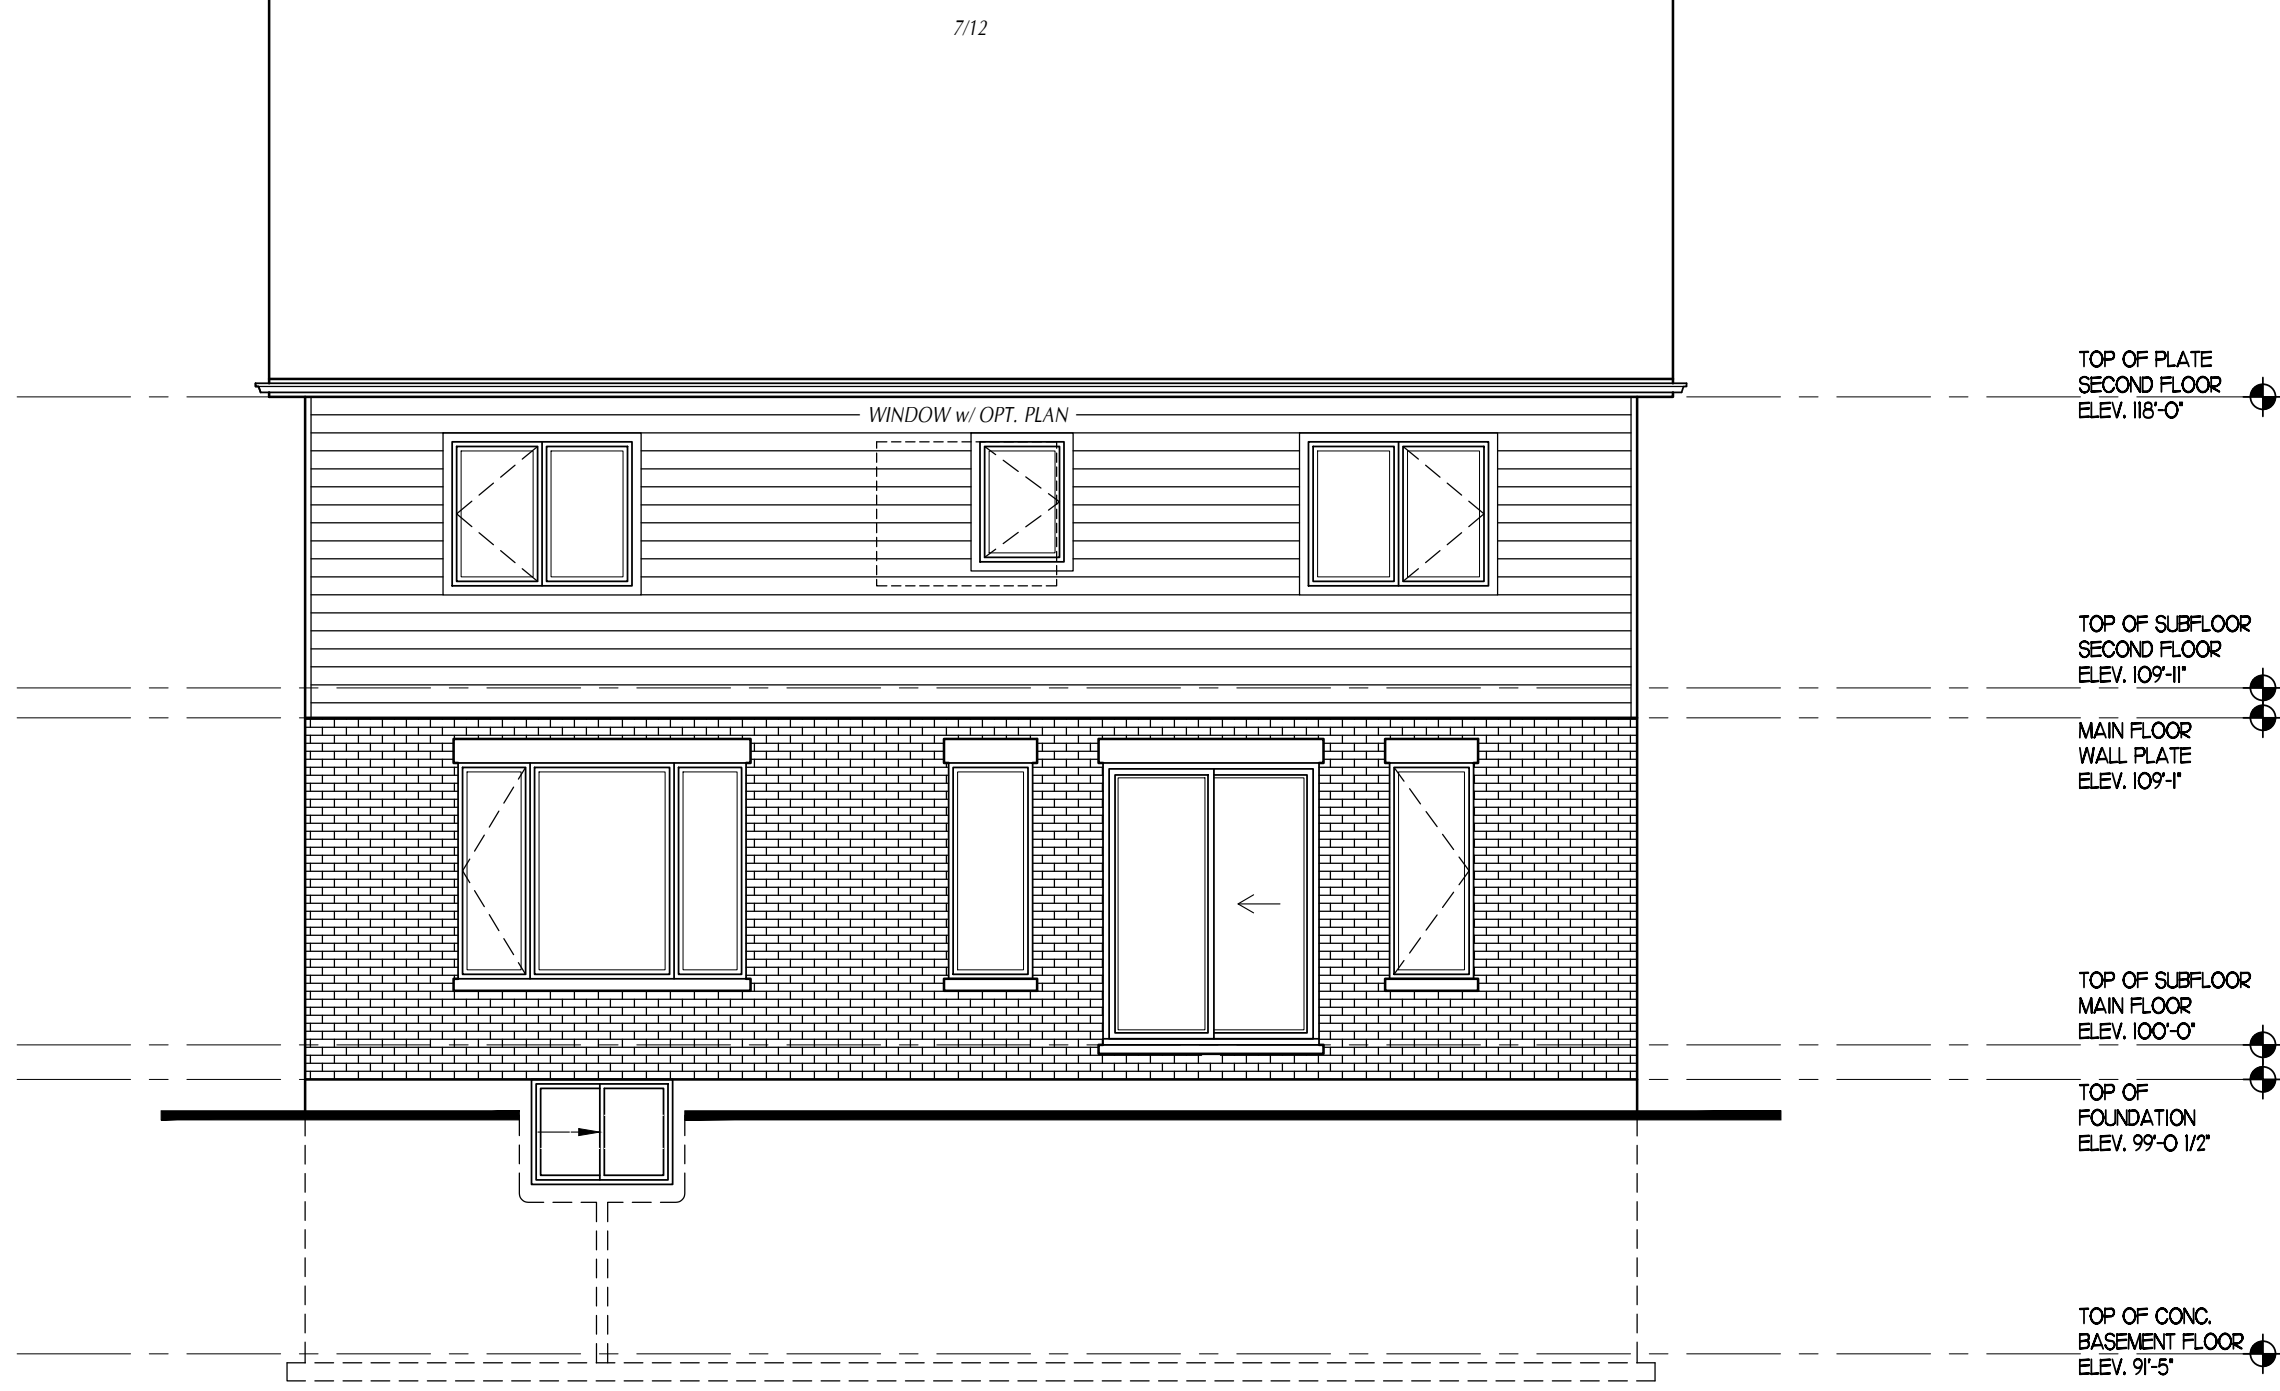

ORCHARD
DESIGN STUDIO, INC.
519-620-0414

I, **Carrie McMillan**, review and take responsibility for the design work on behalf of our firm Orchard Design Studio Incorporated registered under Division C, Part 3 (3.2.4) of the Building Code. I am qualified, and the firm is registered, in the appropriate classes/categories.
Firm BCIN: 28615
Individual BCIN: 32875
Signed: _____




| |
|-----------------------------|
| STATUS: BUILDING PERMIT |
| PLOTTED: 2023-06-05 1:56 PM |
| SCALE: 3/16"=1'-0" |
| DWN BY: SD |
| DATE: JUNE 2023 |
| REV. |

PROJECT
THE WILLOW 'A'
MAITLAND MEADOWS
HARRISTON ONTARIO

TITLE
REAR
ELEVATION

SHEET No.
7 OF **11**

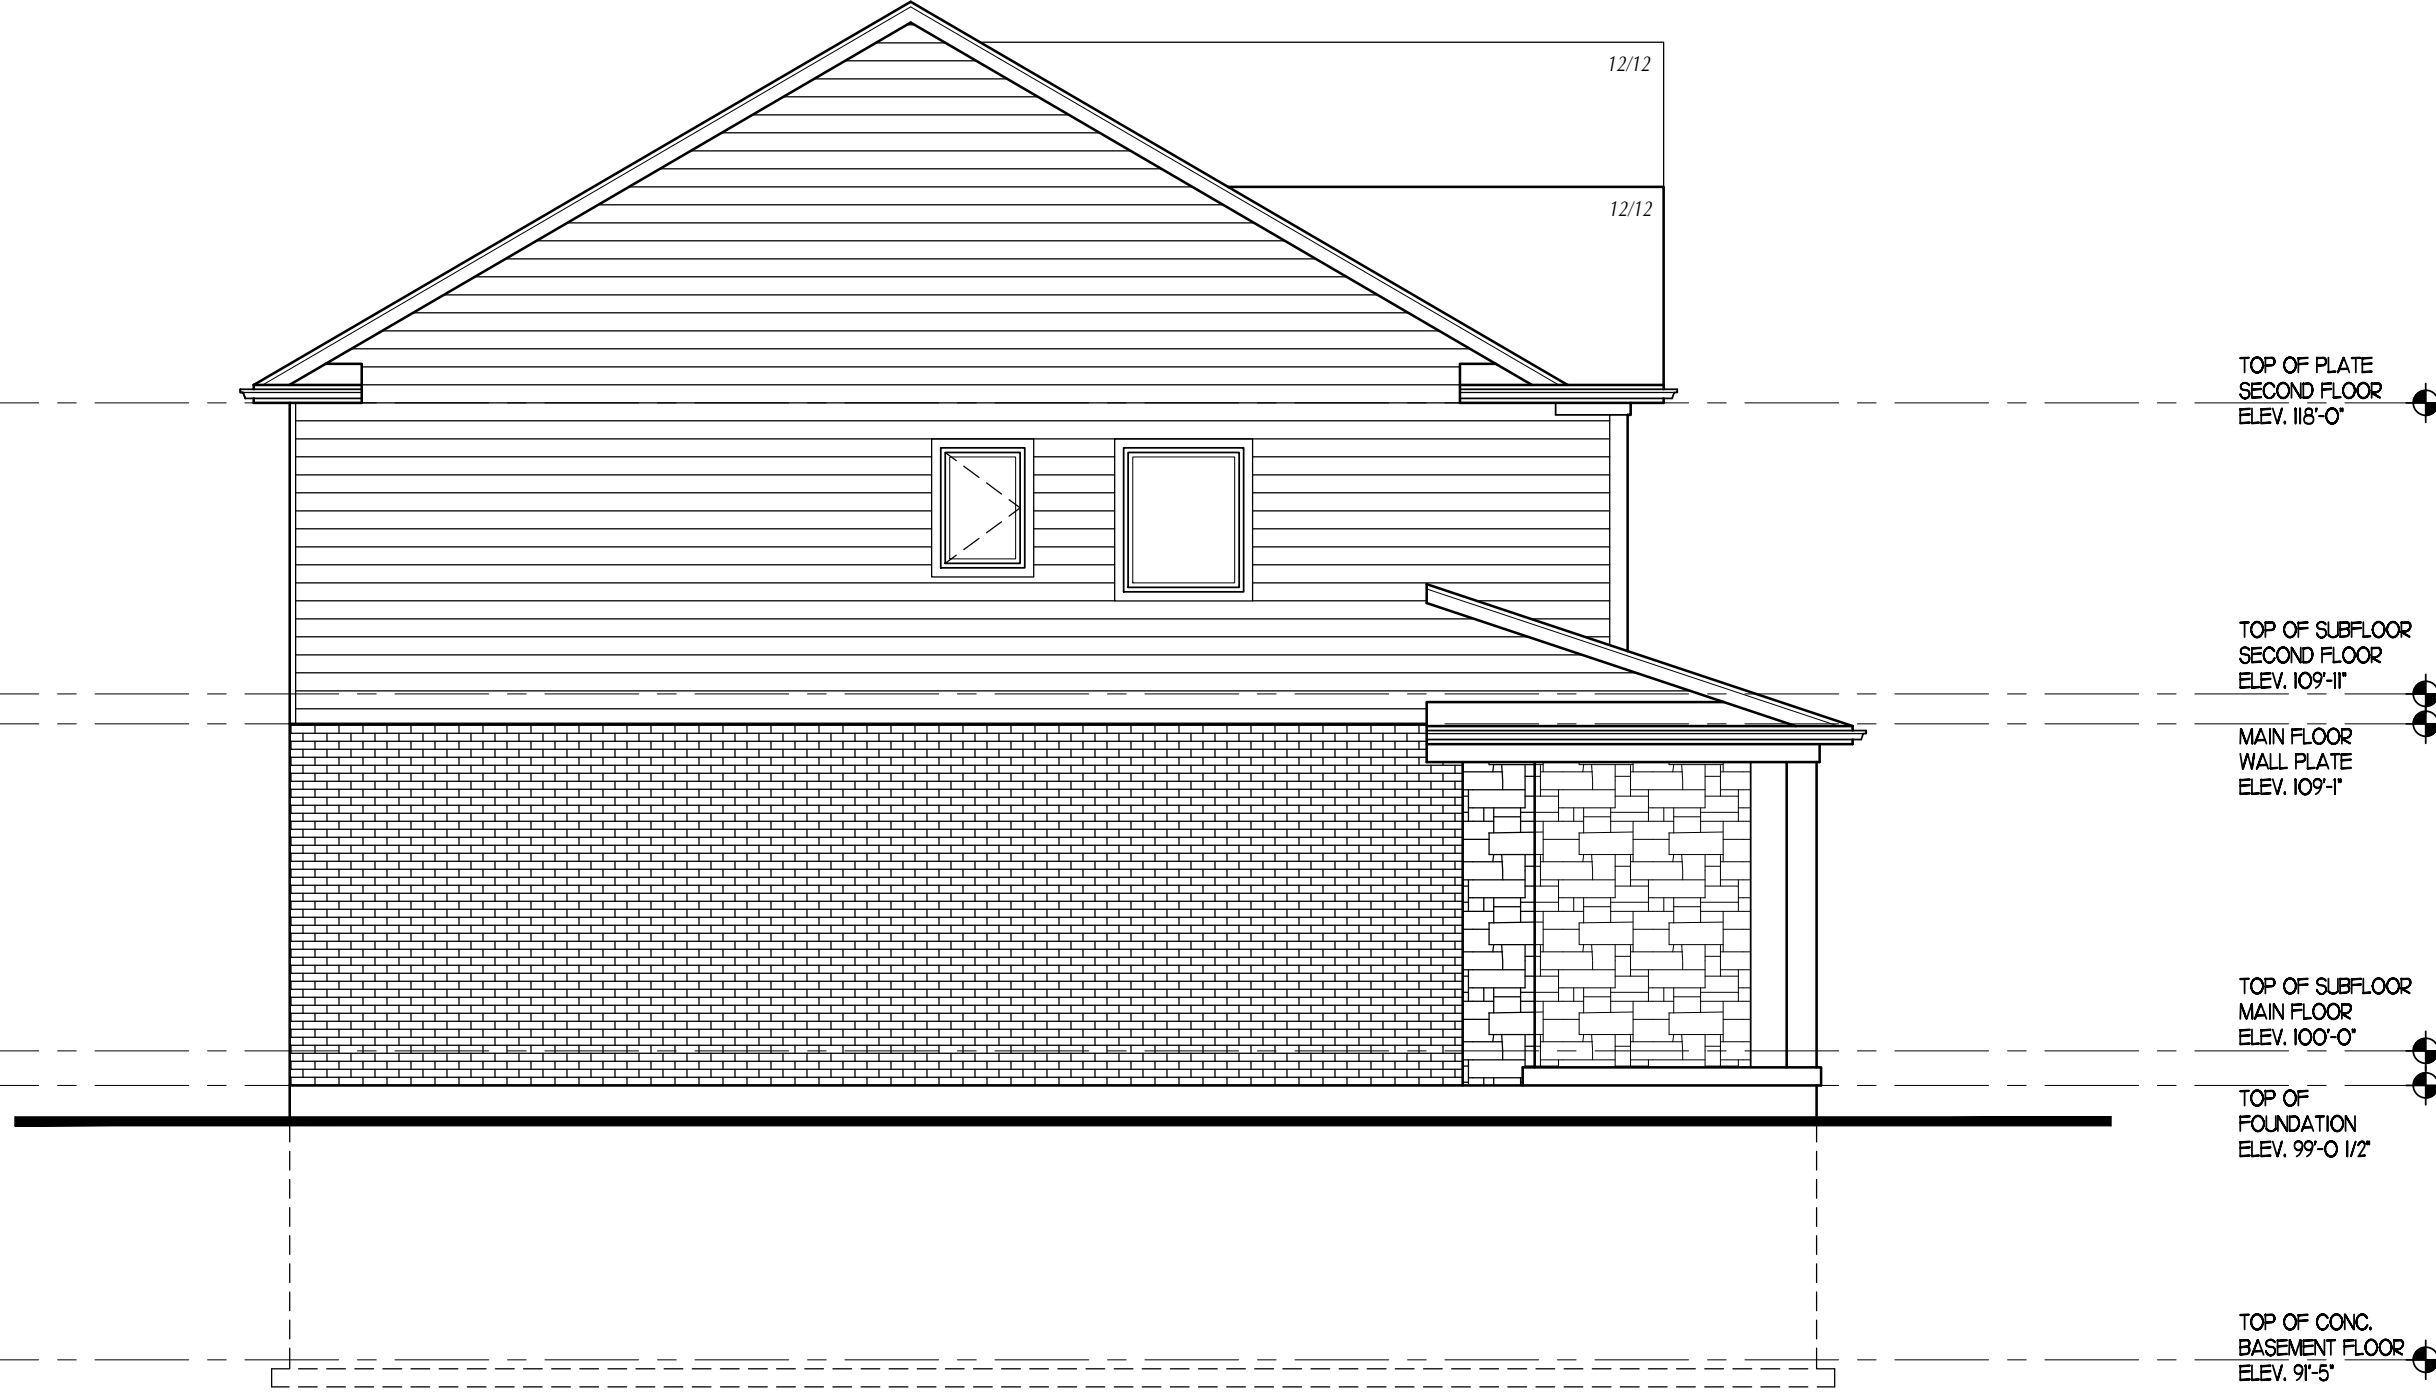

TOP OF PLATE
SECOND FLOOR
ELEV. 118'-0"


TOP OF SUBFLOOR
SECOND FLOOR
ELEV. 109'-11"

MAIN FLOOR
WALL PLATE
ELEV. 109'-1"

TOP OF SUBFLOOR
MAIN FLOOR
ELEV. 100'-0"

TOP OF
FOUNDATION
ELEV. 9'-0 1/2"

TOP OF CONC.
BASEMENT FLOOR
ELEV. 9'-5"

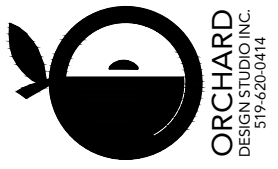

I, **Carrie McMillan**, review and take responsibility for the design work on behalf of our firm Orchard Design Studio, Inc. I am a professional architect registered under the Building Code, Part 3 (3.2.4) of the Building Code. I am qualified, and the firm is registered, in the appropriate classes/categories.
Firm BCIN: 28615
Individual BCIN: 32875

Signed: _____



STATUS: BUILDING PERMIT
PLOTTED: 2023-06-05 1:56 PM
SCALE: 3/16"=1'-0"
DWN BY: SD
DATE: JUNE 2023
REV.

PROJECT
THE WILLOW 'A'
MAITLAND MEADOWS
HARRISTON ONTARIO

TITLE
**LEFT SIDE
ELEVATION**

SHEET No.
8 OF **11**