

ORCHARD
DESIGN STUDIO INC.
519-620-0414

I, **Carrie McMillan**, review and take responsibility for the design work on behalf of our firm, Orchard Design Studio, incorporated and registered under Division C, Part 3 (3.2.4) of the Building Code. I am qualified, and the firm is registered, in the appropriate classes/categories.
Firm BCIN: 28615
Individual BCIN: 32875
Signed: _____




STATUS: BUILDING PERMIT
PLOTTED: 2023-06-05 1:56 PM
SCALE: 3/16"=1'-0"
DWN BY: SD
DATE: JUNE 2023
REV.

PROJECT
THE WILLOW 'B'
MAITLAND MEADOWS
HARRISTON ONTARIO

TITLE
FRONT
ELEVATION

SHEET No.
1 OF **11**

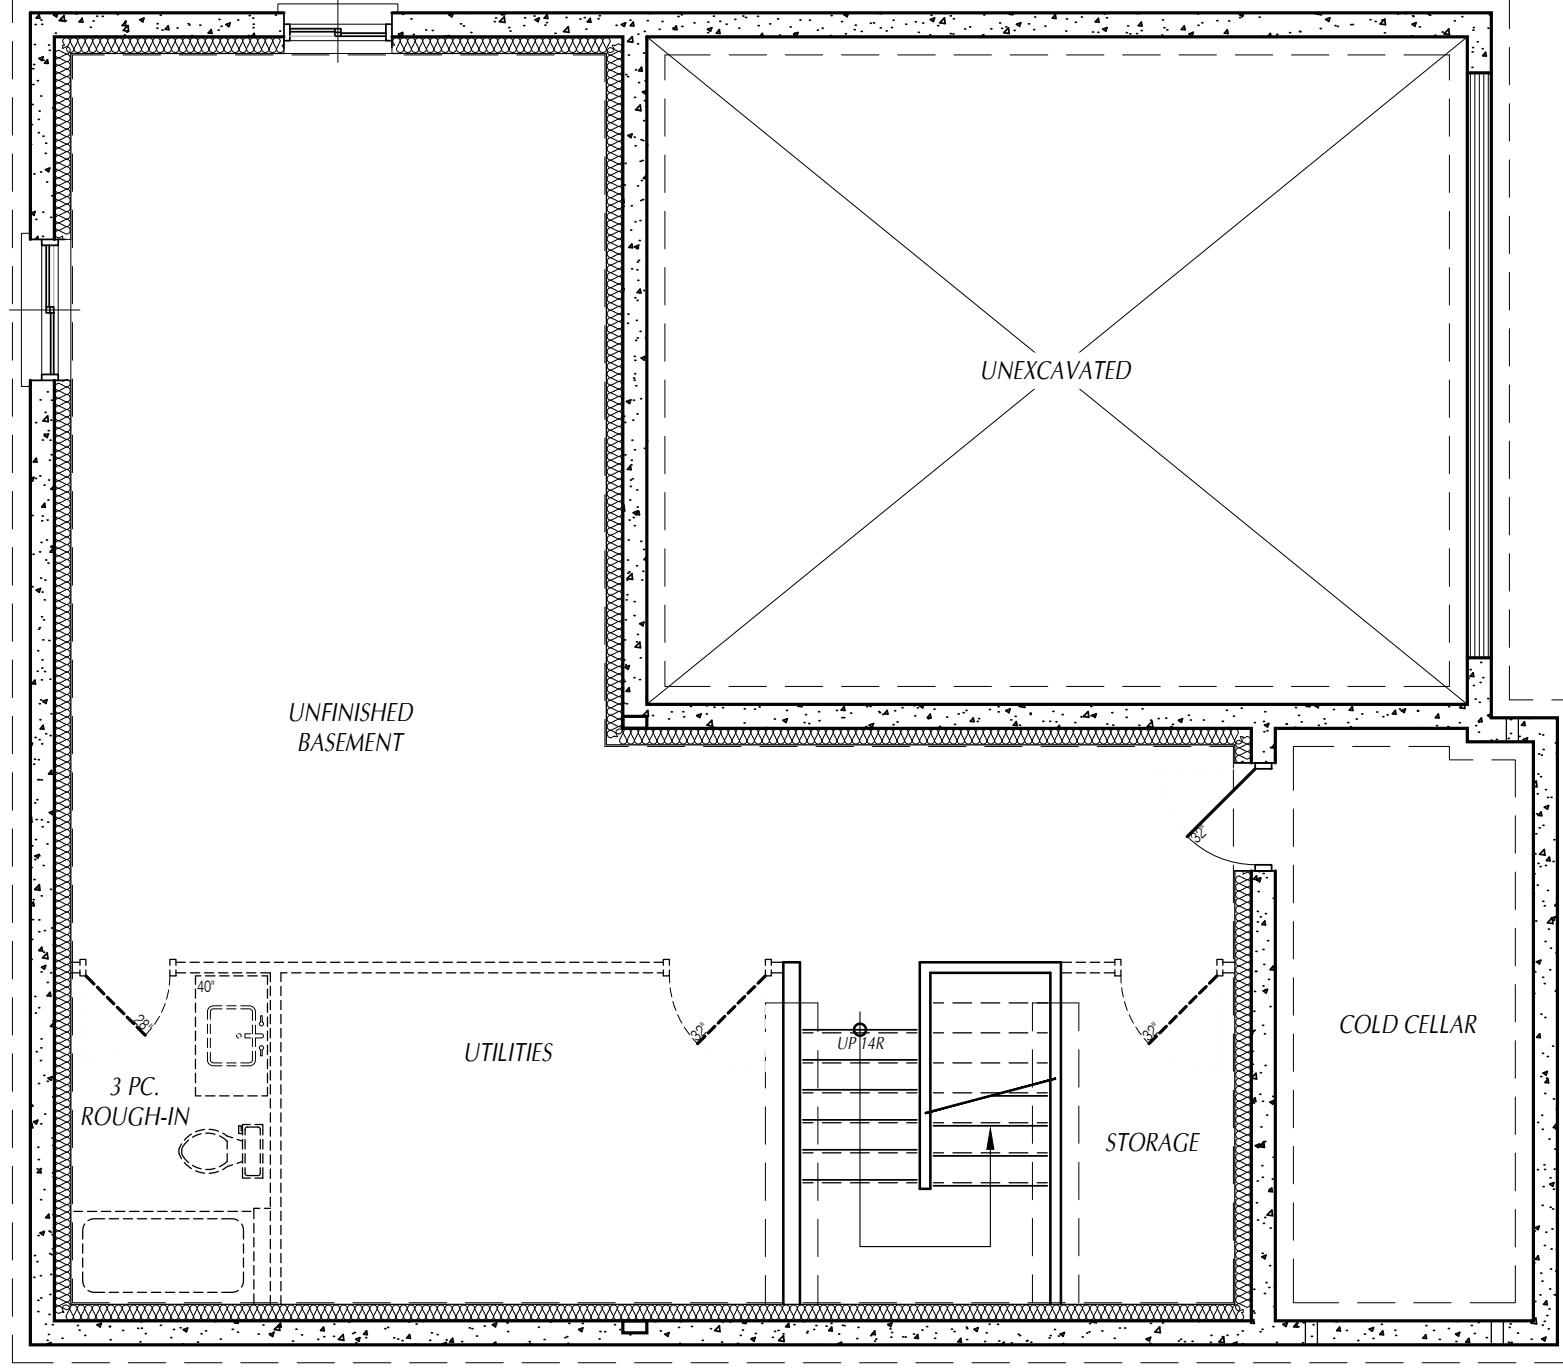

PROJECT

THE WILLOW 'A&B'
MAITLAND MEADOWS
HARRISTON ONTARIO

SHEET No.

2 OF **11**

TITLE

**BASEMENT
FLOOR PLAN**

STATUS: BUILDING PERMIT

PLOTTED: 2023-06-05 1:56 PM

SCALE: 3/16"=1'-0"


DWN BY: SD



DATE: JUNE 2023

REV.

I, **Carrie McMillan**, review and take responsibility for the design work on behalf of our firm **Orchard Design Studio**, incorporated registered under Division C, Part 3 (3.2.4) of the Building Code. I am qualified, and the firm is registered, in the appropriate classes/categories.
 Firm BCIN: 28615
 Individual BCIN: 32875

Signed: _____

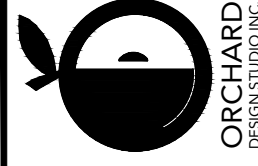

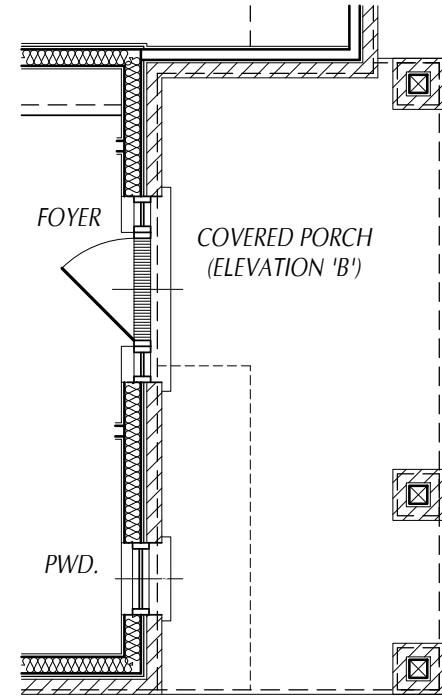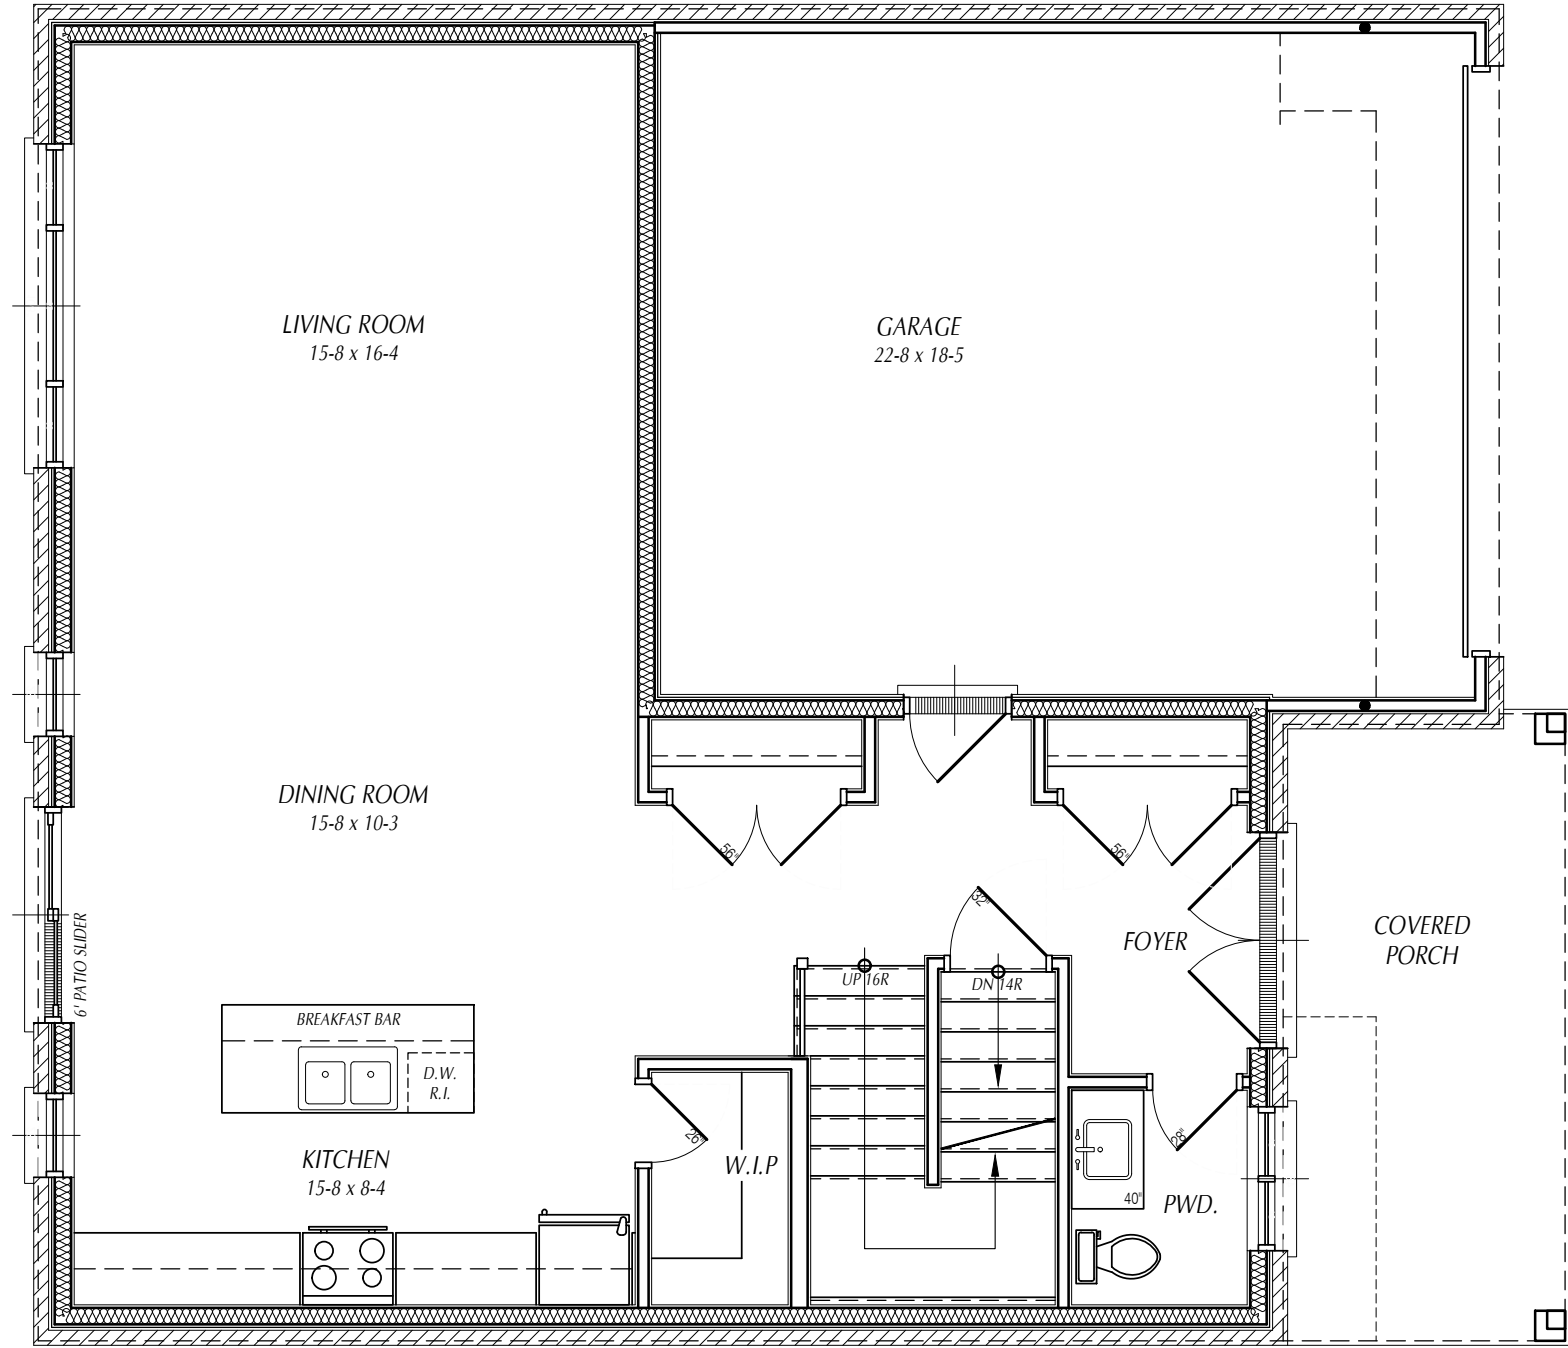

MAIN FLOOR AREA	- 947 sq.ft.
GARAGE FLOOR AREA	- 452 sq.ft.
PORCH AREA	- 135 sq.ft.
TOT. BLDG. COVERAGE	-1534 sq.ft.



I, **Carrie McMillan**, review and take responsibility for the design work on behalf of our firm, Orchard Design Studio, incorporated and registered under Division C, Part 3 (3.2.4) of the Building Code. I am qualified, and the firm is registered, in the appropriate classes/categories.
 Firm BCIN: 28615
 Individual BCIN: 32875
 Signed: _____




STATUS: BUILDING PERMIT	PLOTTED: 2023-06-05 1:56 PM
SCALE: 3/16"=1'-0"	DWN BY: SD
DATE: JUNE 2023	REV.


PROJECT: **THE WILLOW 'A&B'**
MAITLAND MEADOWS
 HARRISTON ONTARIO

TITLE: **MAIN FLOOR PLAN**

SHEET No. **3** OF **11**

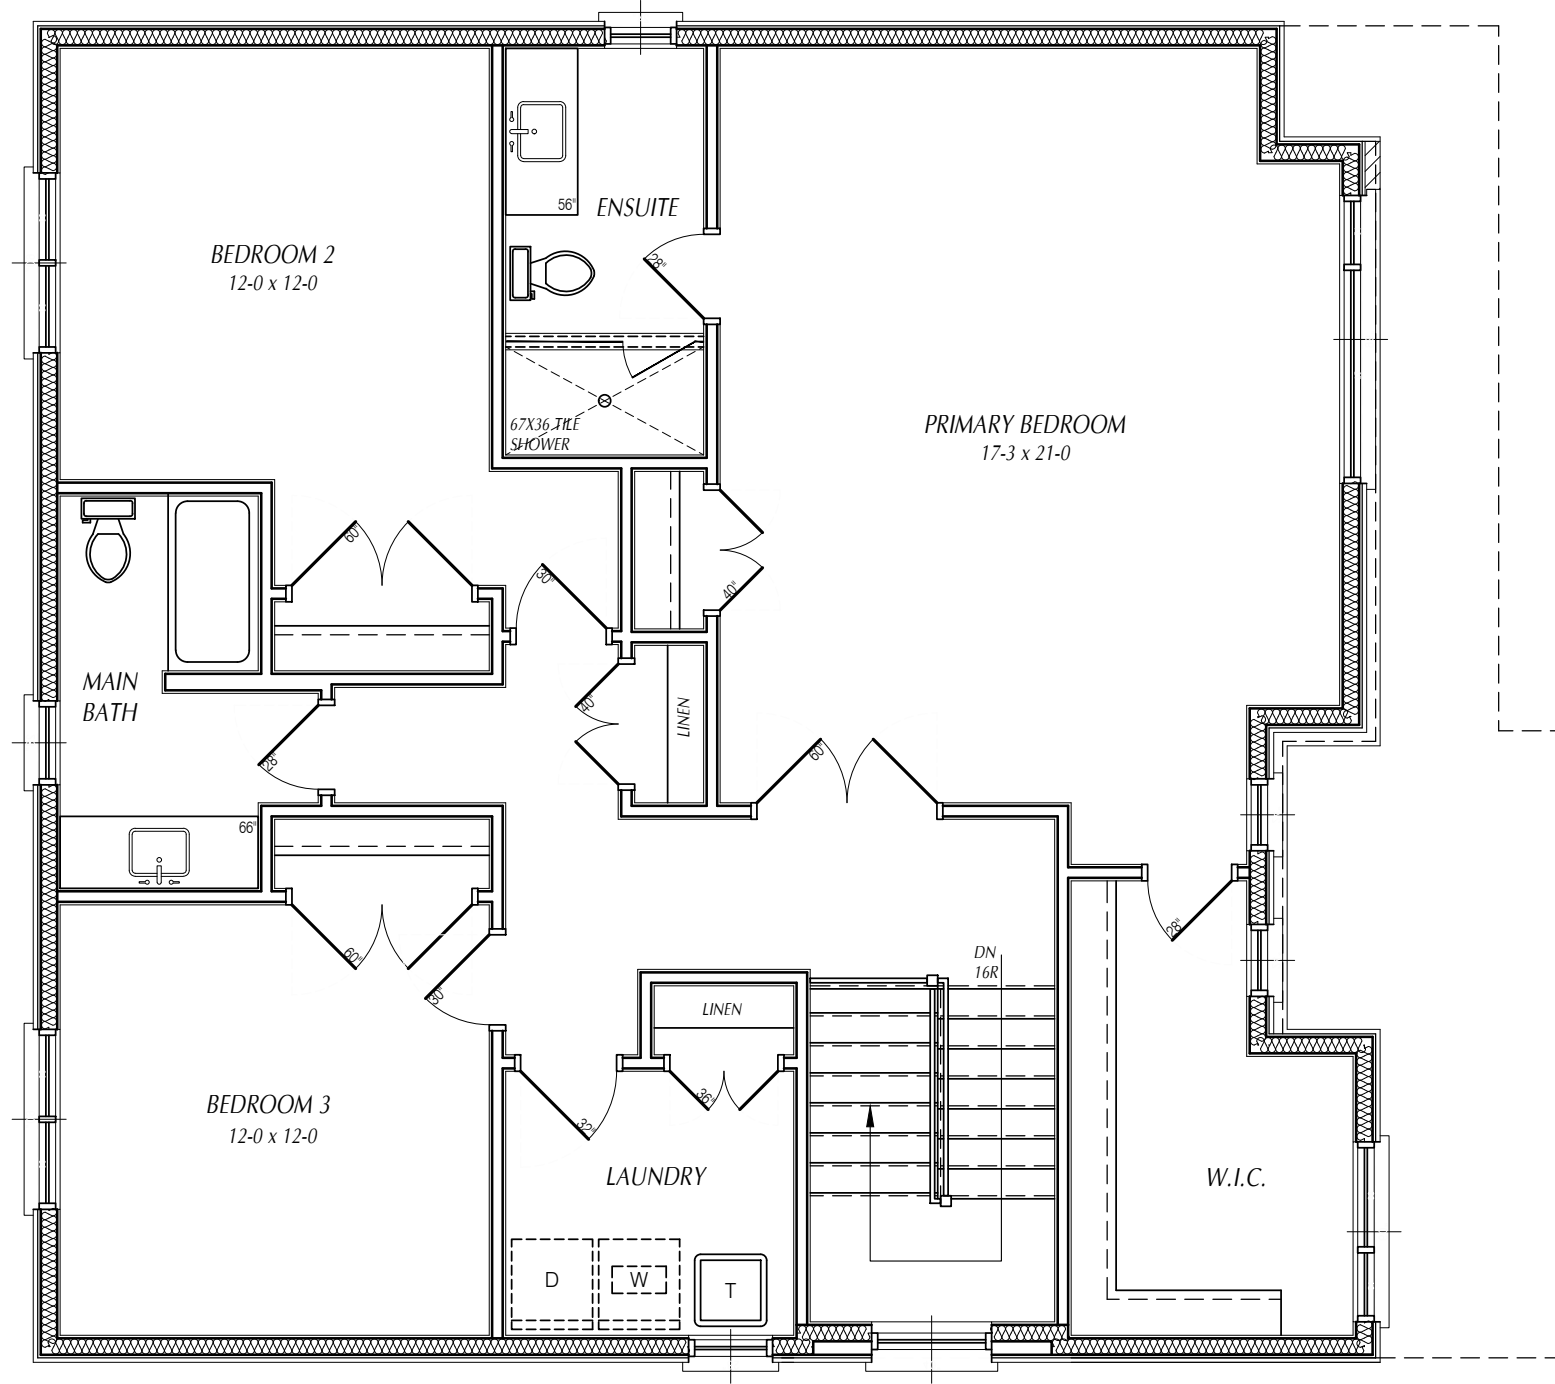

MAIN FLOOR AREA - 947 sq.ft.
 SECOND FLOOR AREA - 1346 sq.ft.
 TOTAL FINISHED AREA - 2293 sq.ft.

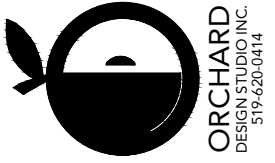

I, **Carrie McMillan**, review and take responsibility for the design work on behalf of our firm, Orchard Design Studio, incorporated and registered under Division C, Part 3 (3.2.4) of the Building Code. I am qualified, and the firm is registered, in the appropriate classes/categories.
 Firm BCIN: 28615
 Individual BCIN: 32875
 Signed: _____



STATUS: BUILDING PERMIT	PLOTTED: 2023-06-05 1:56 PM
SCALE: 3/16"=1'-0"	DWN BY: SD
DATE: JUNE 2023	REV.



PROJECT: **THE WILLOW 'B'**
MAITLAND MEADOWS
 HARRISTON ONTARIO

TITLE: **SECOND FLOOR PLAN**

SHEET No. **4** OF **11**

FOLDER: XXXX

FILE: The Willow - Plans and Elevations.dwg

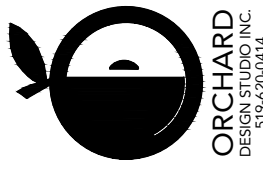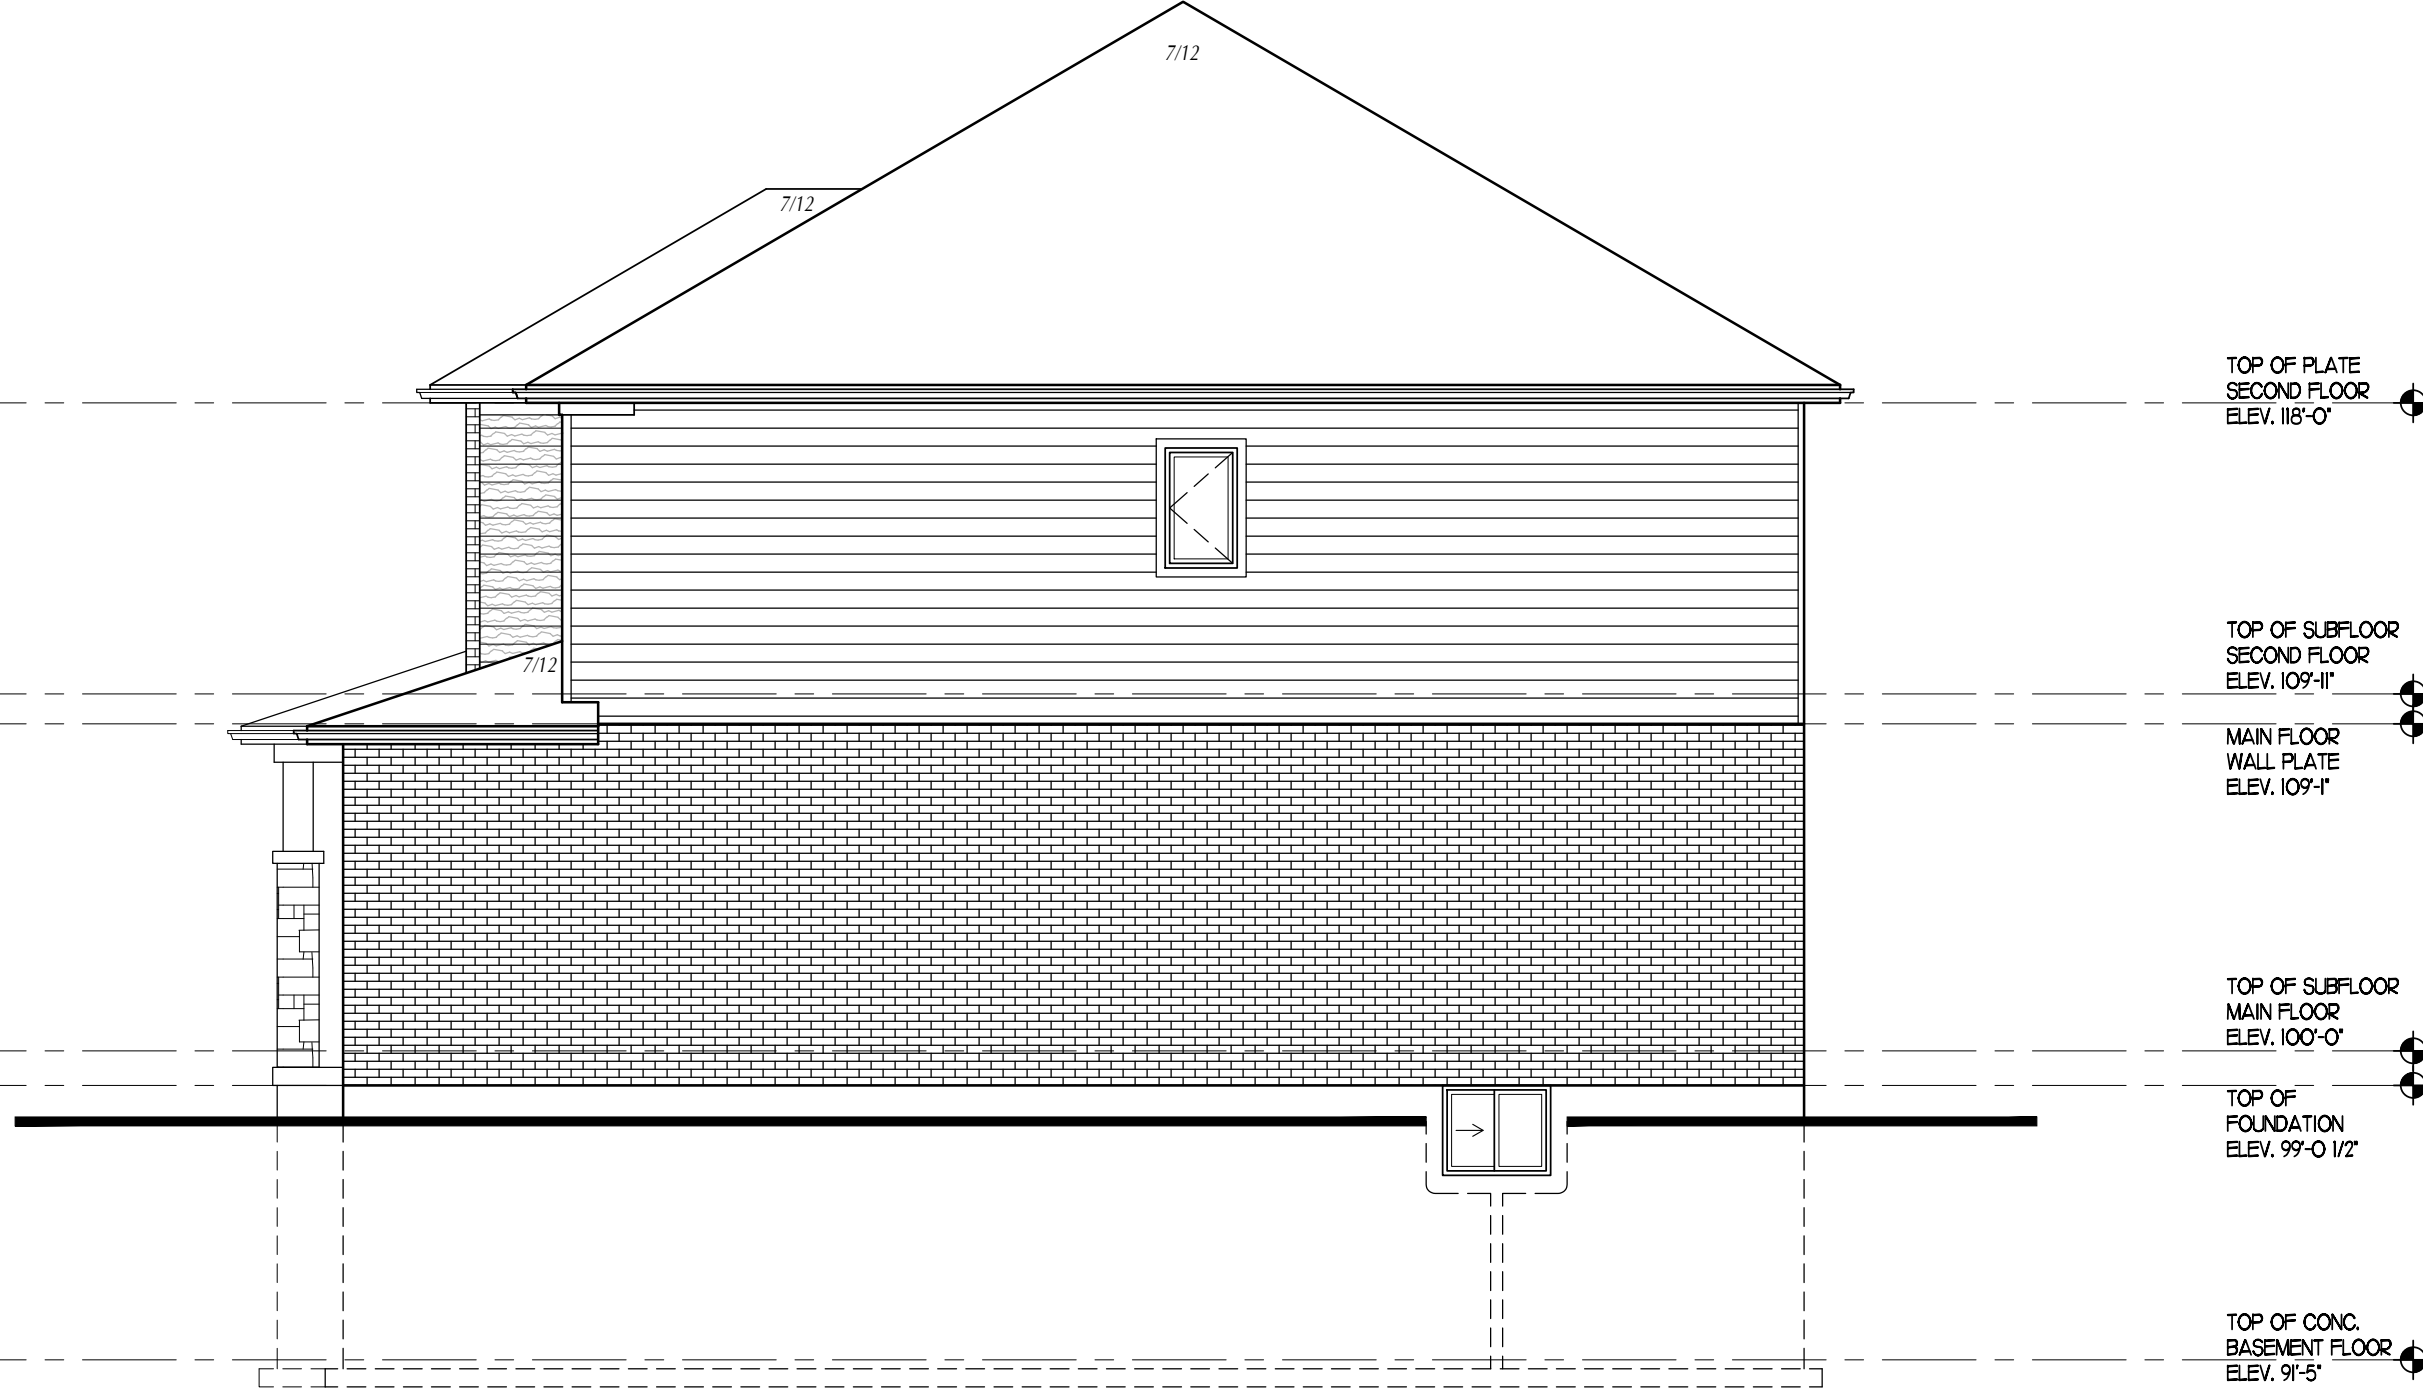

ORCHARD
DESIGN STUDIO INC.
519-620-0414

I, **Carrie McMillan**, review and take responsibility for the design work on behalf of our firm Orchard Design Studio Incorporated registered under Division C, Part 3 (3.2.4) of the Building Code. I am qualified, and the firm is registered, in the appropriate classes/categories.
Firm BCIN: 28615
Individual BCIN: 32875
Signed: _____



STATUS: BUILDING PERMIT
PLOTTED: 2023-06-05 1:56 PM
SCALE: 3/16"=1'-0"
DWN BY: SD
DATE: JUNE 2023
REV.

PROJECT
THE WILLOW 'B'
MAITLAND MEADOWS
HARRISTON ONTARIO

TITLE
RIGHT SIDE
ELEVATION

SHEET No.
6 OF **11**

DRAWINGS ARE NOT TO BE SCALED. REPORT ANY DISCREPANCIES TO ORCHARD DESIGN BEFORE PROCEEDING WITH THE WORK.



I, **Carrie McMillan**, review and take responsibility for the design work on behalf of our firm Orchard Design Studio Incorporated registered under Division C, Part 3 (3.2.4) of the Building Code. I am qualified, and the firm is registered, in the appropriate classes/categories.
 Firm BCIN: 28615
 Individual BCIN: 32875
 Signed: _____




STATUS: BUILDING PERMIT
PLOTTED: 2023-06-05 1:56 PM
SCALE: 3/16"=1'-0"
DWN BY: SD
DATE: JUNE 2023
REV.

PROJECT
THE WILLOW 'B'
MAITLAND MEADOWS
 HARRISTON ONTARIO

TITLE
REAR ELEVATION

SHEET No.
7 OF **11**

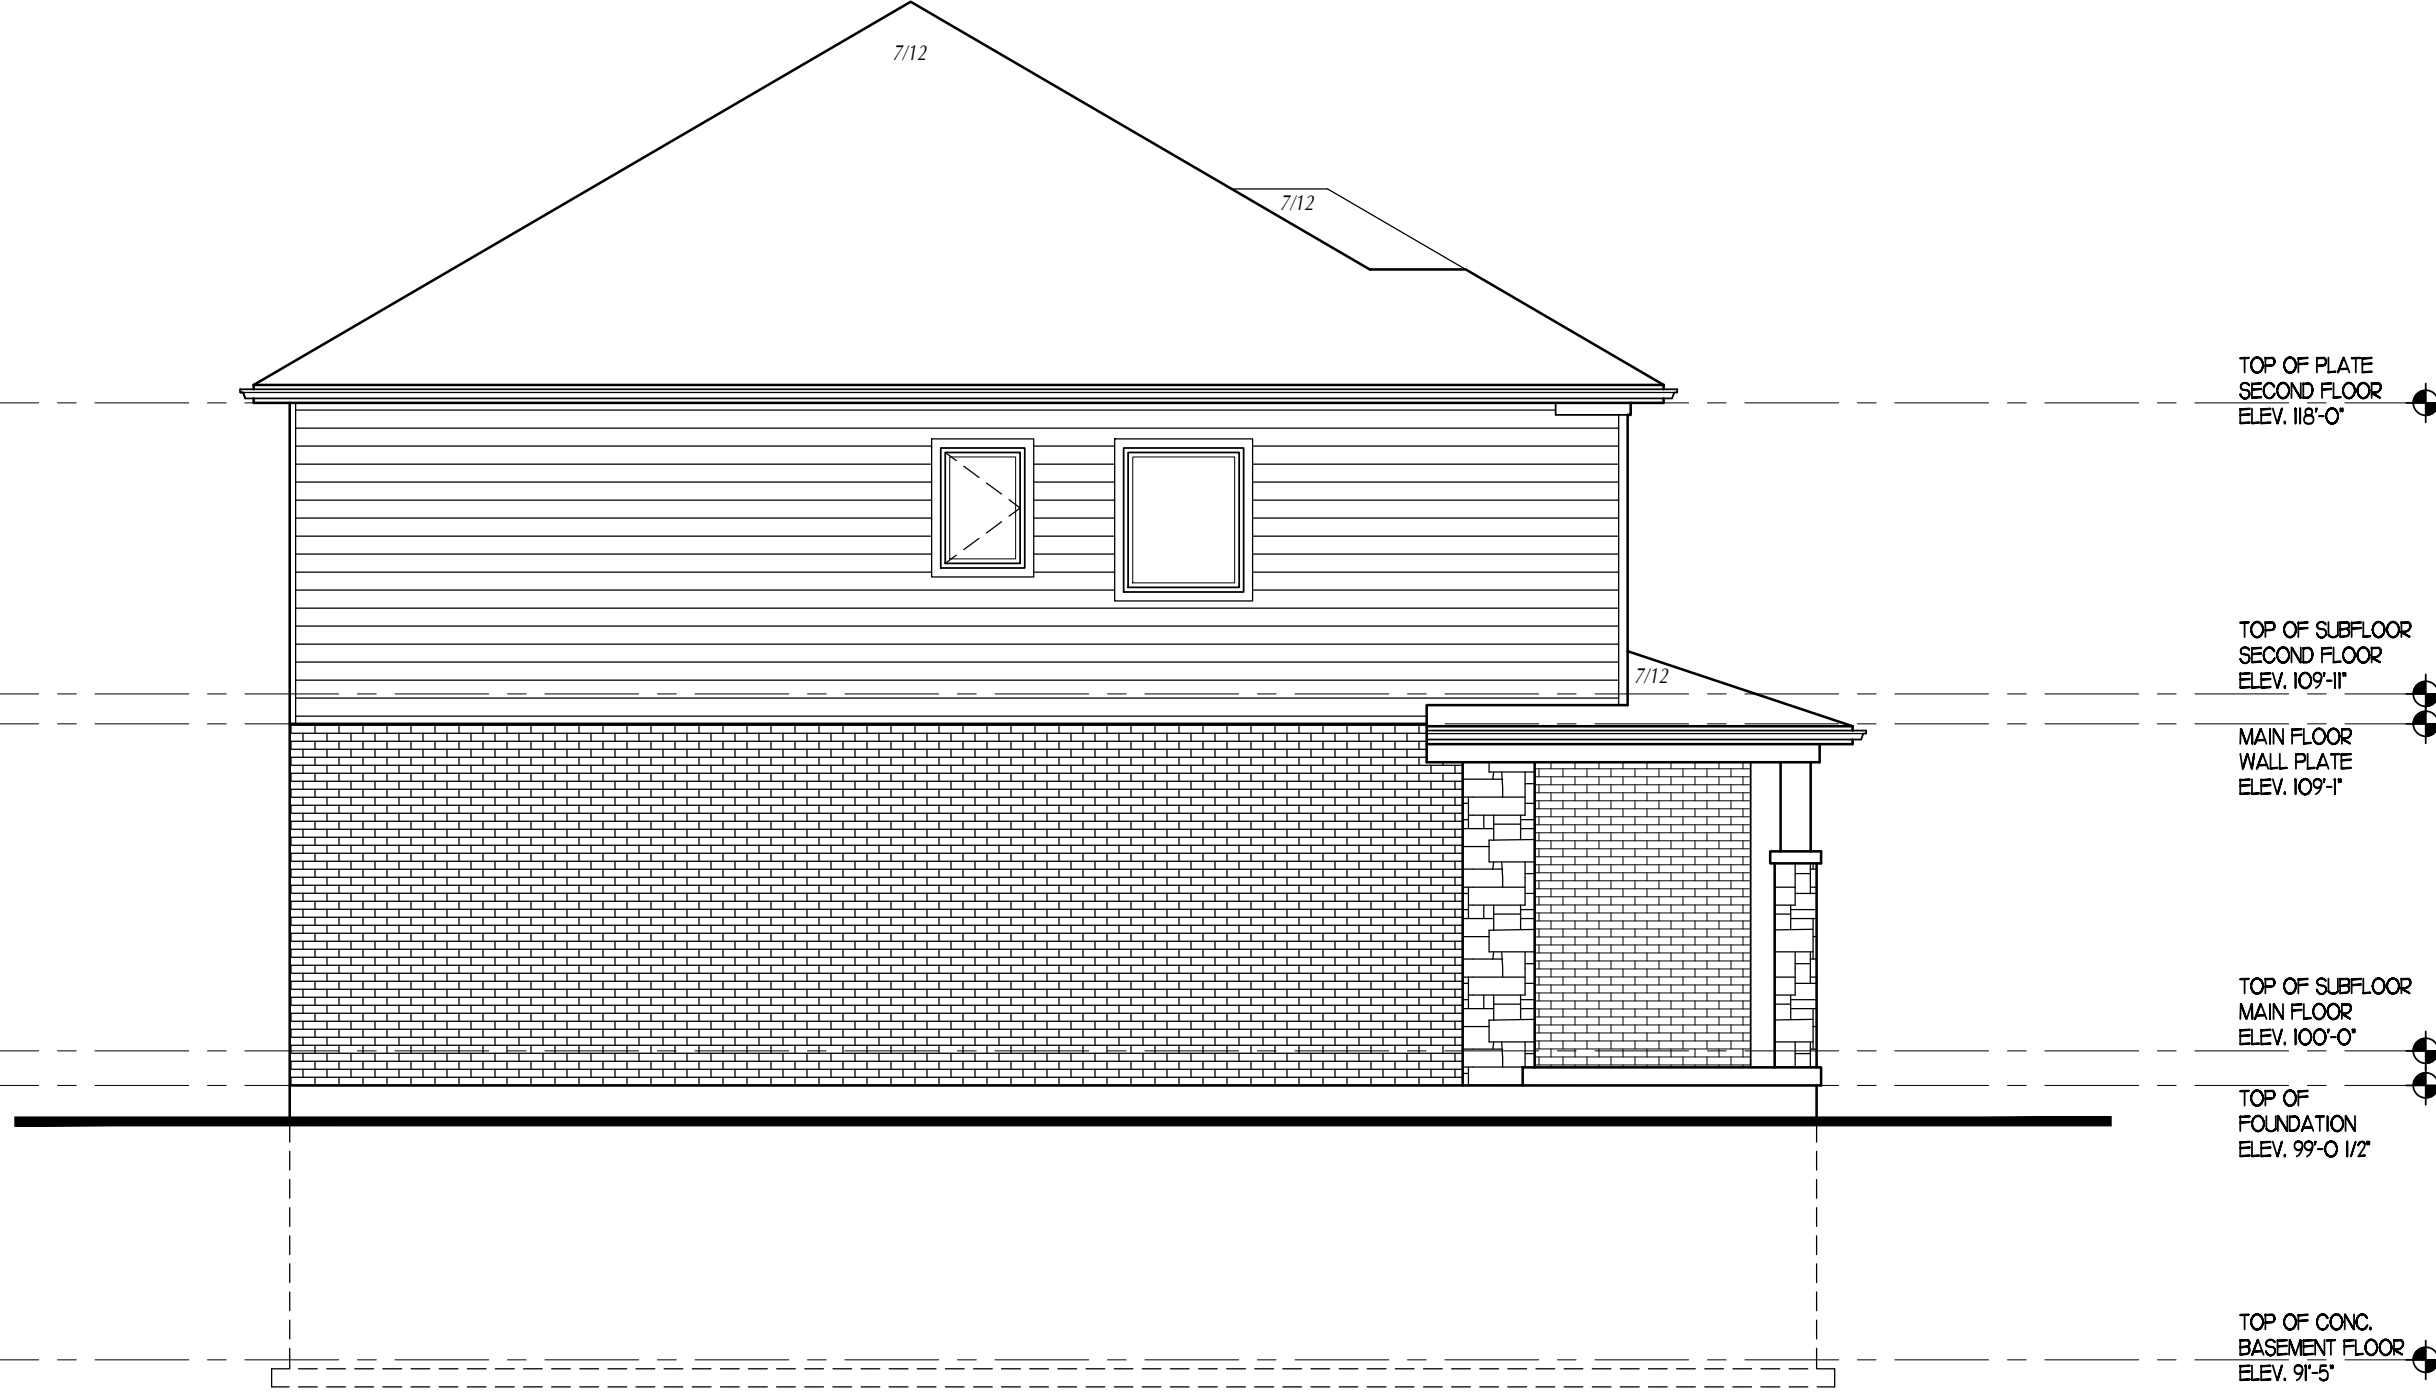

I, **Carrie McMillan**, review and take responsibility for the design work on behalf of our firm Orchard Design Studio Incorporated registered under Division C, Part 3 (3.2.4) of the Building Code. I am qualified, and the firm is registered, in the appropriate classes/categories.
Firm BCIN: 28615
Individual BCIN: 32875
Signed: _____



STATUS:	BUILDING PERMIT
PLOTTED:	2023-06-05 1:56 PM
SCALE:	3/16"=1'-0"
DWN BY:	SD
DATE:	JUNE 2023
REV.	

PROJECT
THE WILLOW 'B'
MAITLAND MEADOWS
HARRISTON ONTARIO

TITLE
LEFT SIDE
ELEVATION

SHEET No. **8** OF **11**