




SD-2
FRONT ELEVATION

SD-1
FRONT ELEVATION

SD-1
RIGHT END ELEVATION

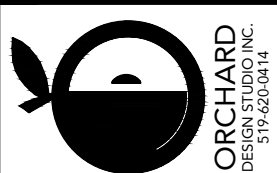

Craig Miller, member, will take responsibility for the design work on behalf of our firm incorporated registered under the Ontario Building Act (O.B.A.) of the Province of Ontario. The firm is registered in the appropriate classes/categories. Individual BCN: 23875



STATUS: BUILDING PERMIT
 PLOTTED: 2023-06-20 2:49 PM
 SCALE: 3/16"=1'-0"
 DWN BY: SD
 DATE: JUNE 2023


PROJECT: THE WOODGATE B
 SEMI DETACHED
 HARRISTON, ONTARIO

TITLE: FRONT AND RIGHT ELEVATIONS
 SHEET No. 1 OF 9




SD-1
REAR ELEVATION

SD-2
REAR ELEVATION

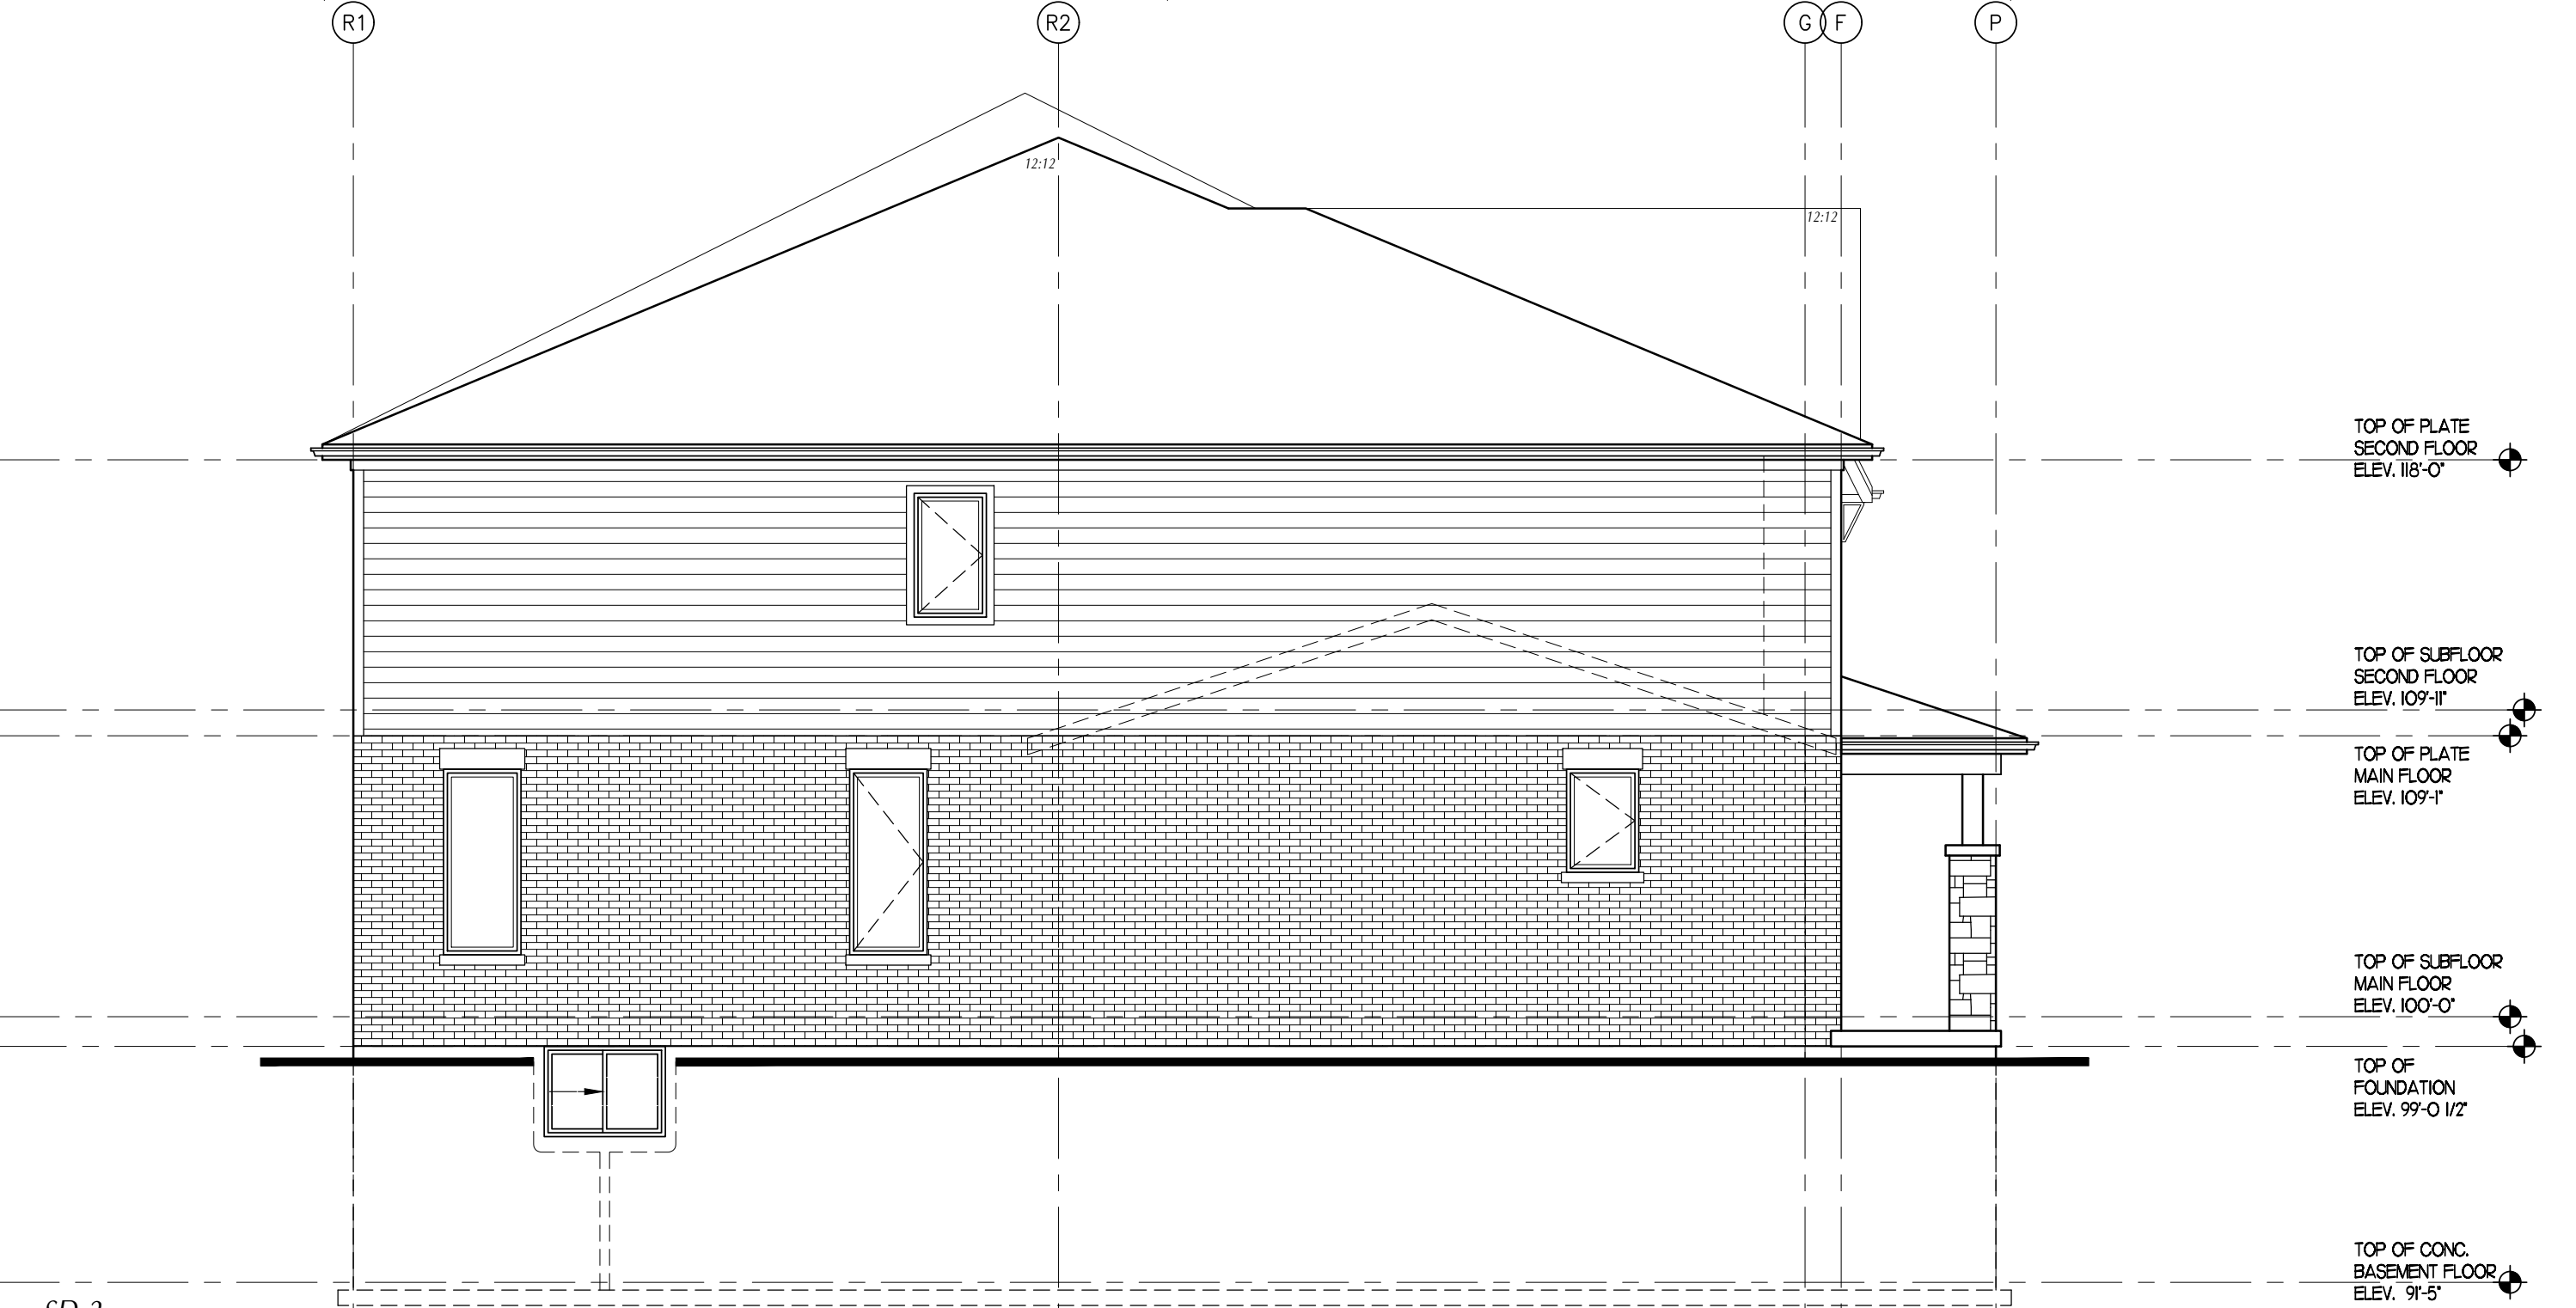

SD-2
LEFT END ELEVATION

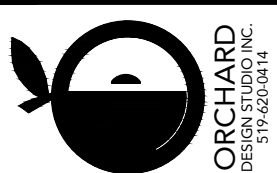


Orchard Homes, Inc. is a professional architectural firm that takes responsibility for the design work on behalf of its clients. It is incorporated in the State of Ontario, Canada. The firm is registered in the appropriate category/categories. Individual BCN: 23875
 Signature: _____




STATUS: BUILDING PERMIT
 PLOTTED: 2023-06-20 2:49 PM
 SCALE: 3/16"=1'-0"
 DWN BY: SD
 DATE: JUNE 2023
 REV: _____


PROJECT: THE WOODGATE B
 SEMI DETACHED
 HARRISTON, ONTARIO
 TITLE: REAR AND LEFT ELEVATIONS

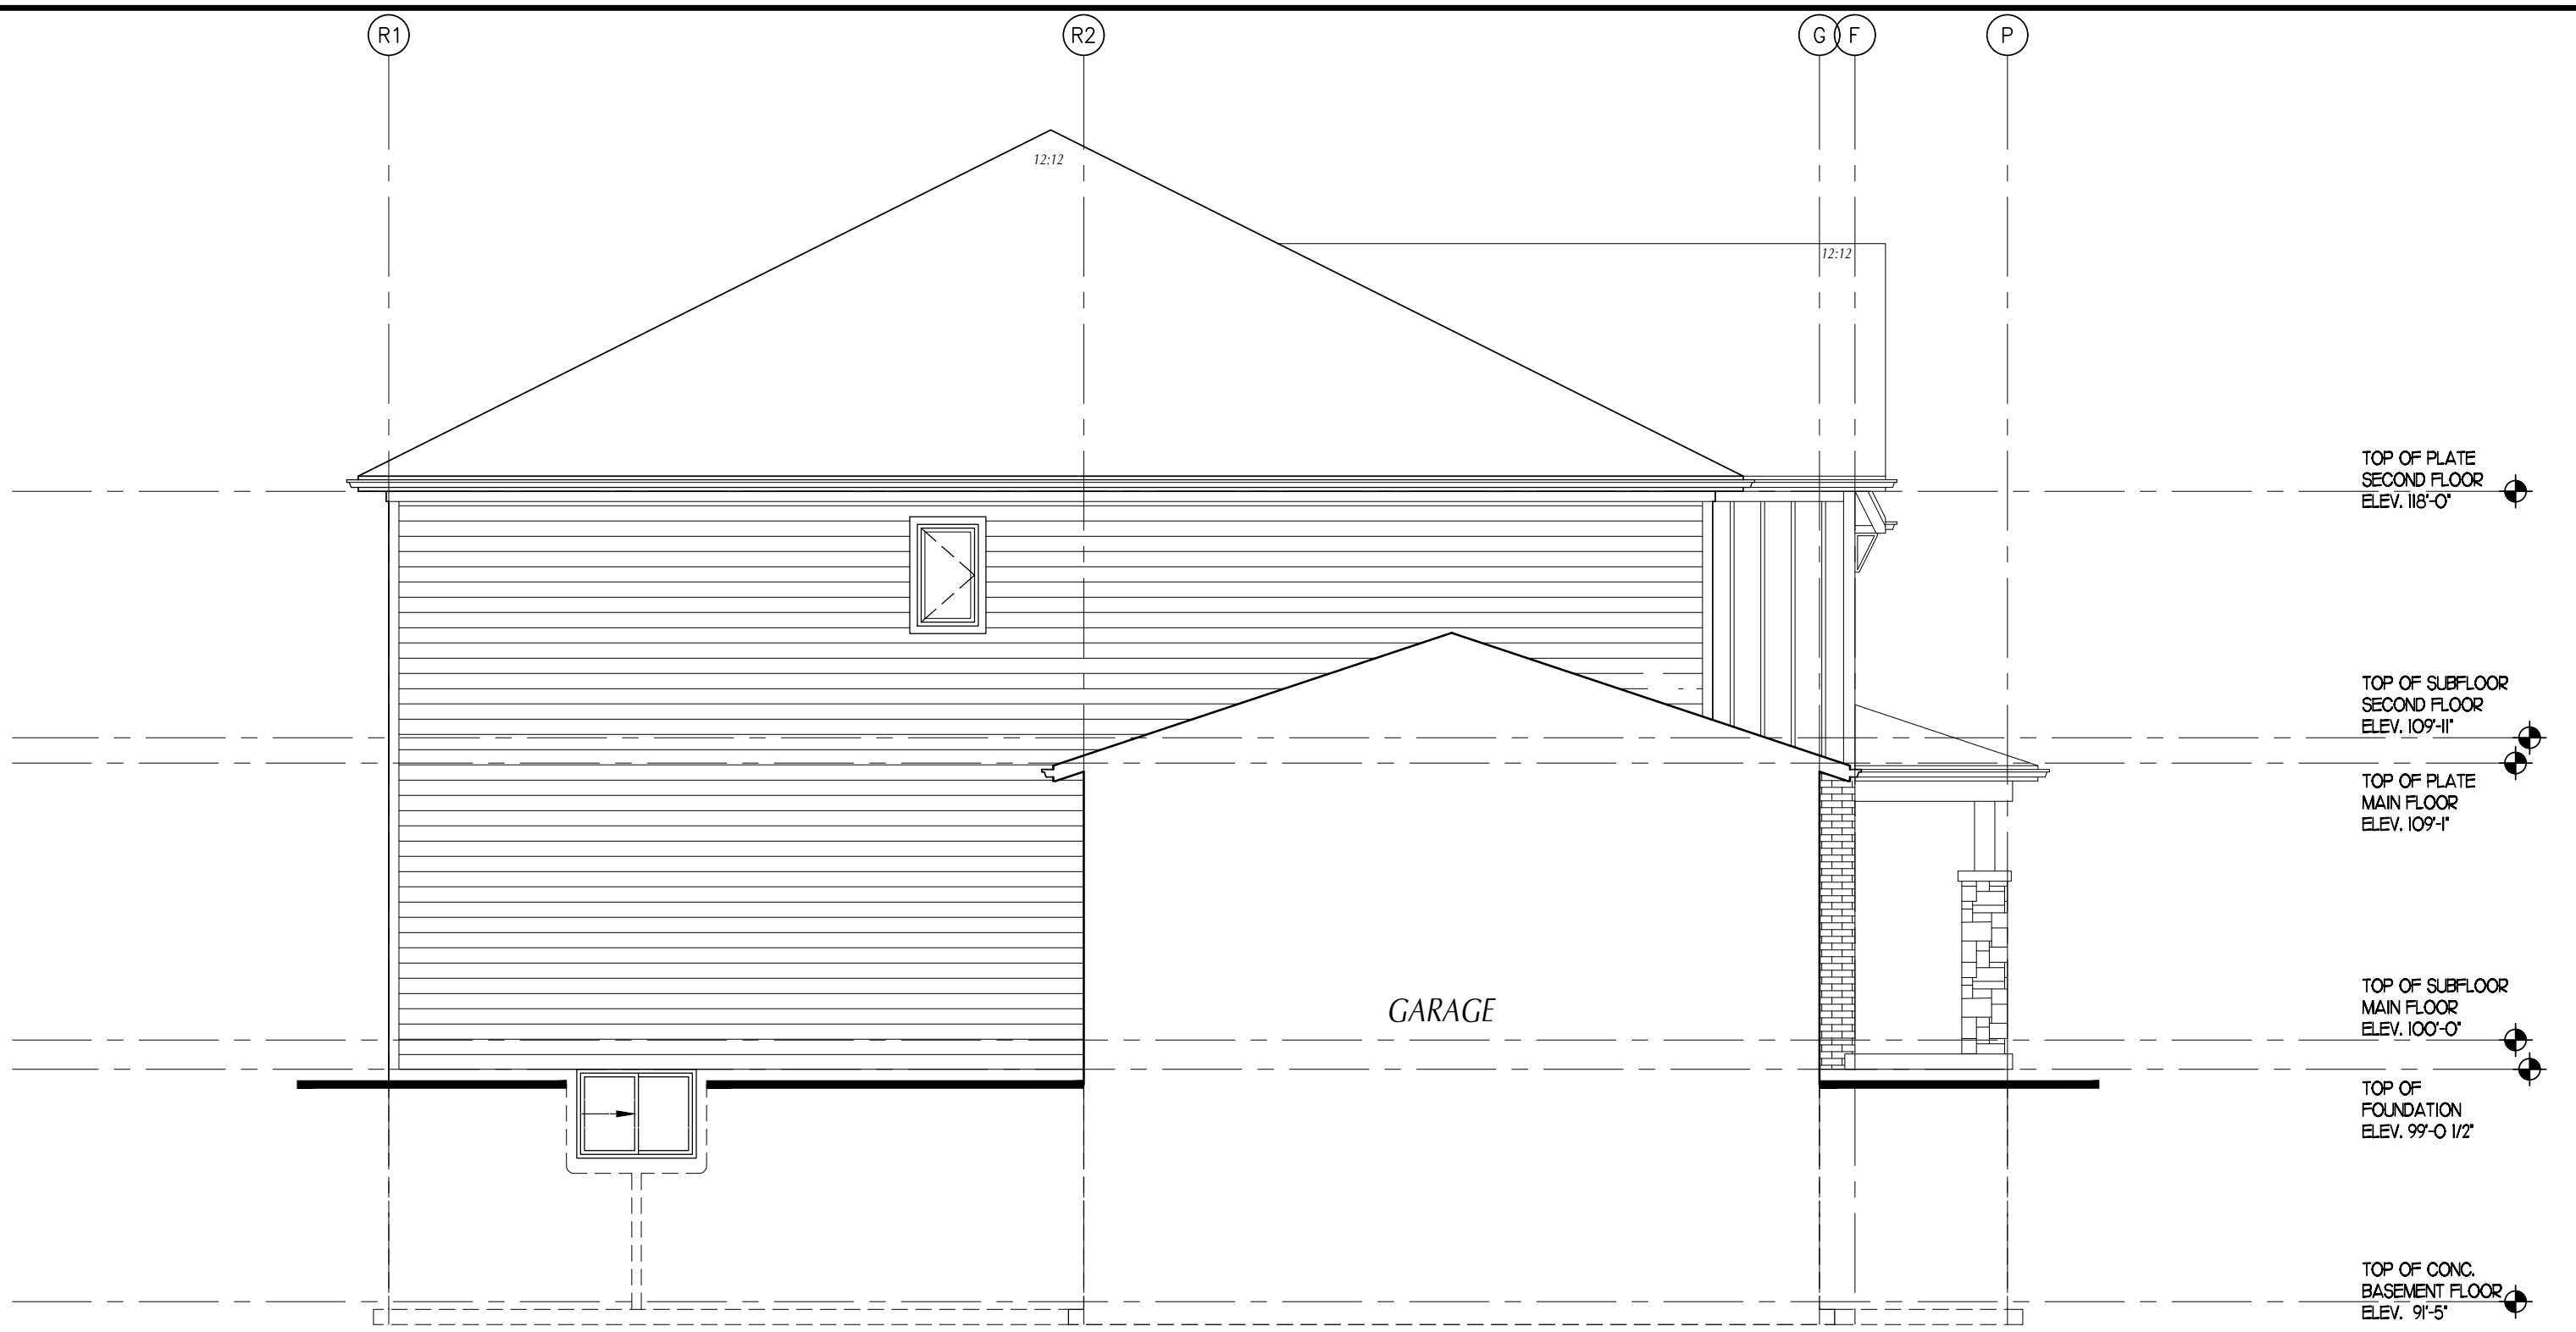

SD-1
LEFT INTERIOR ELEVATION

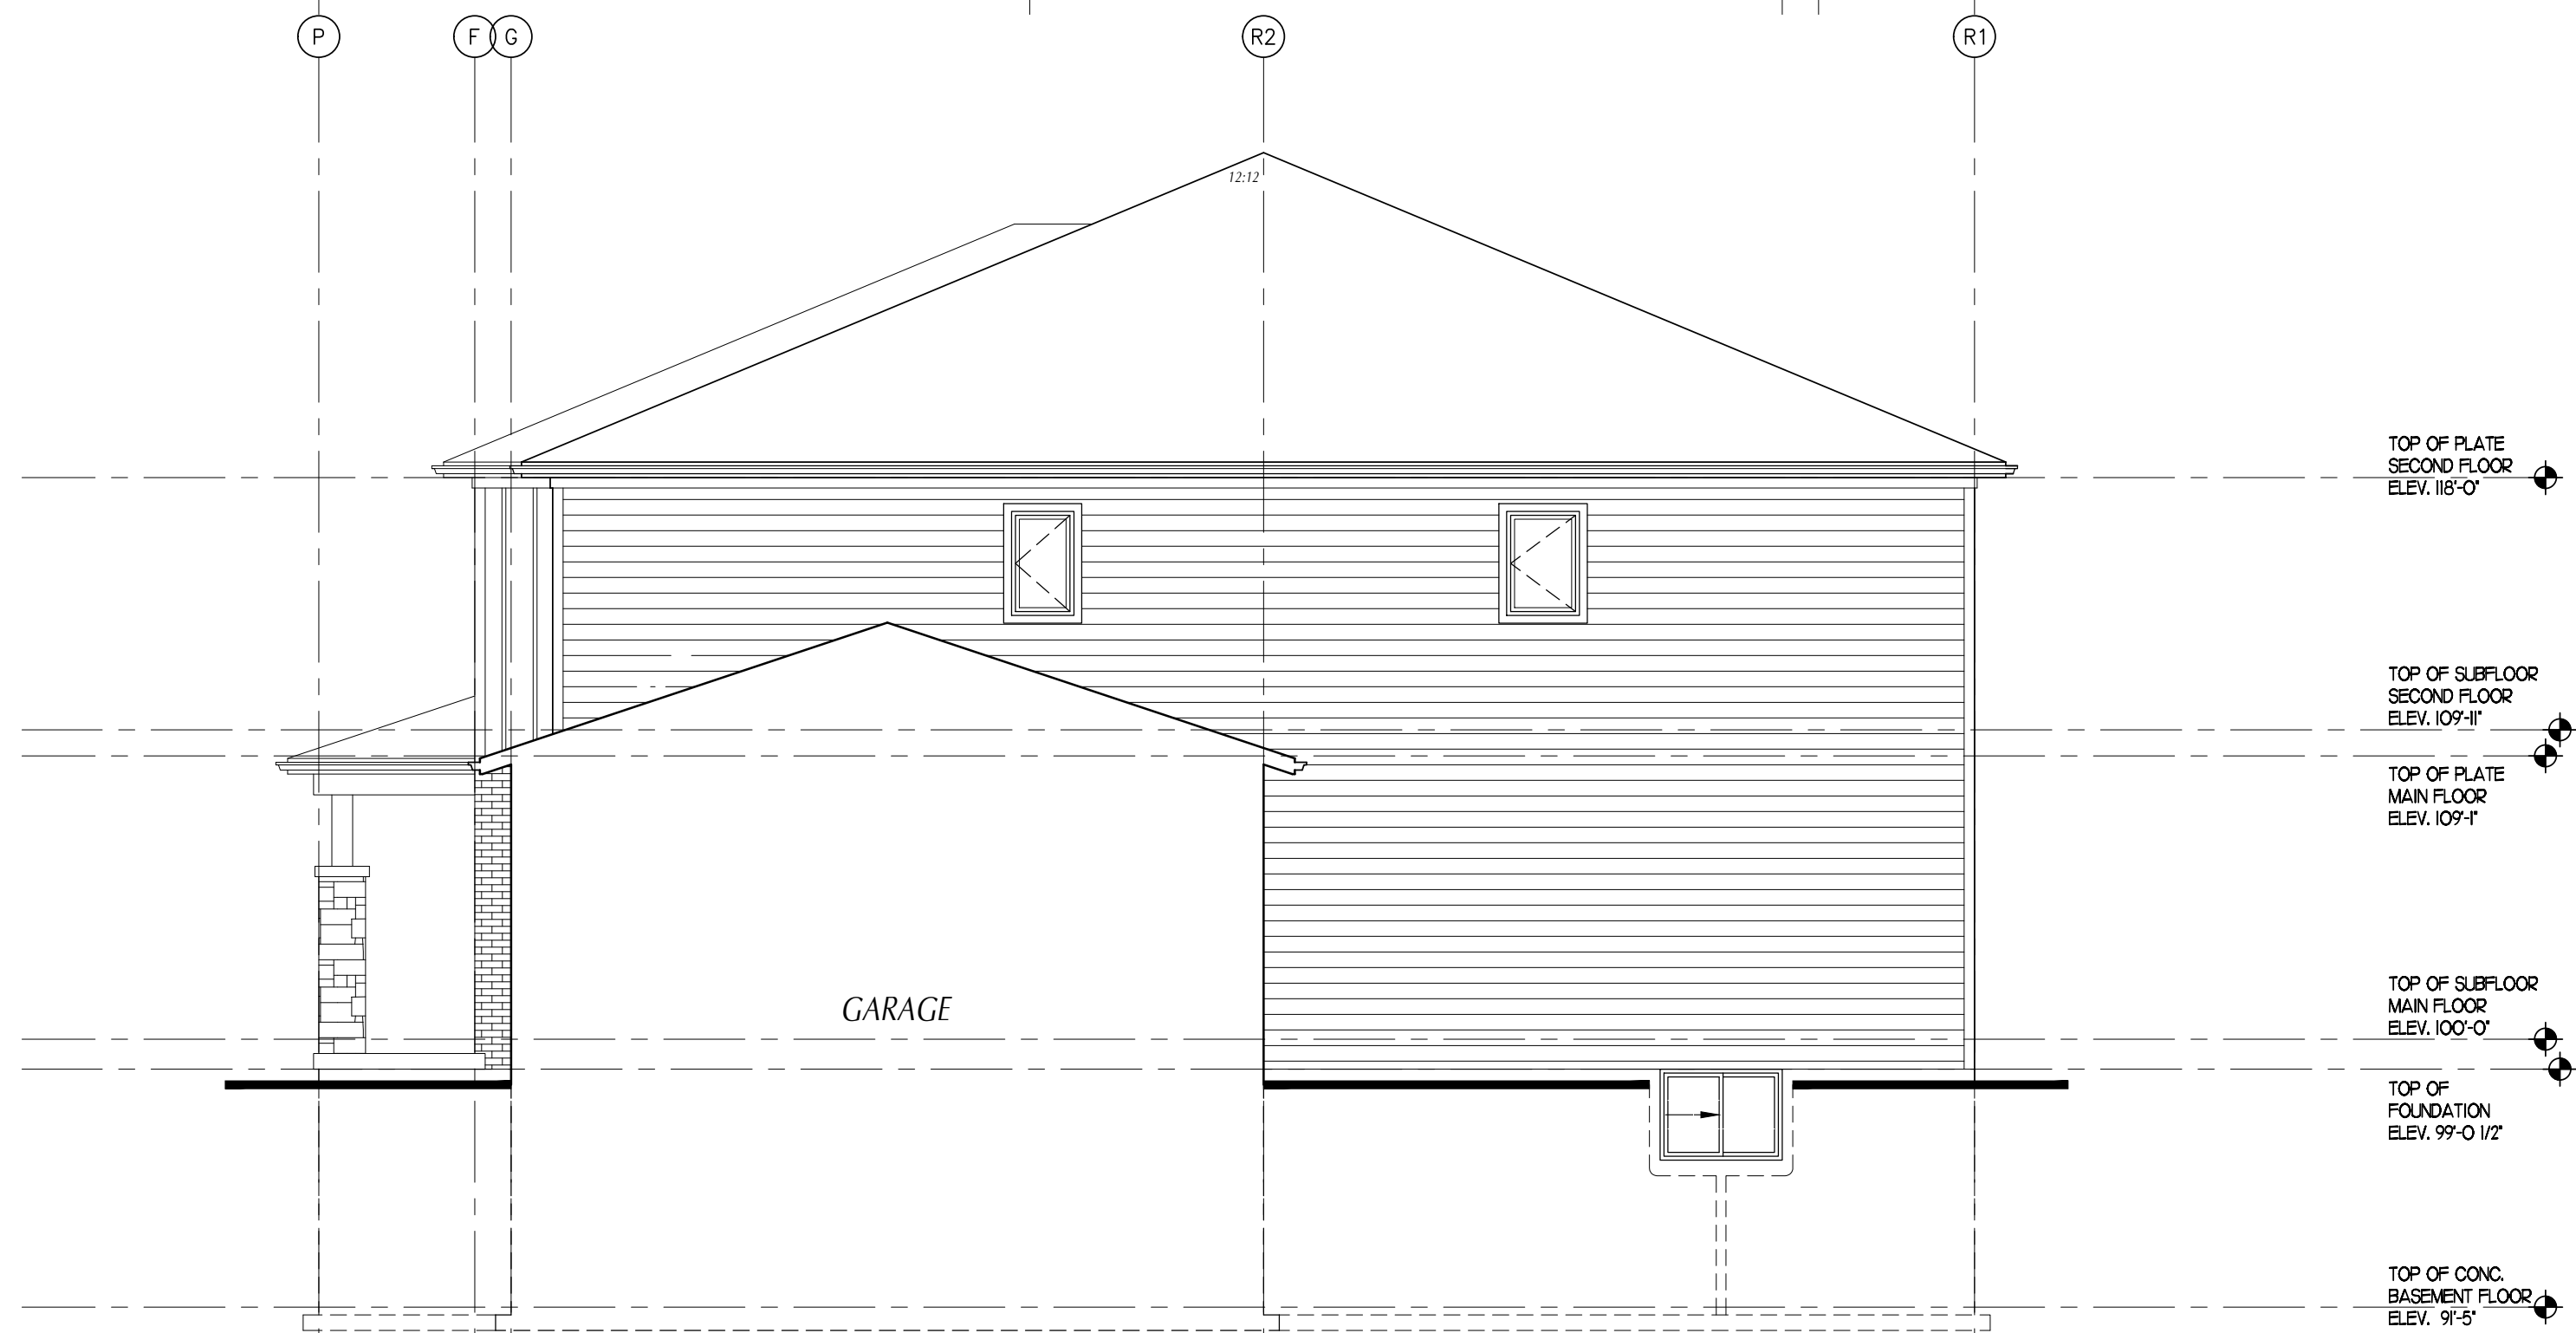

SD-2
RIGHT INTERIOR ELEVATION

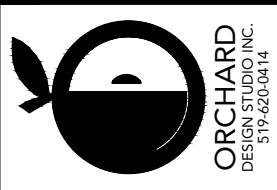



Orchard Homes, Inc. is a professional corporation that takes responsibility for the design work on behalf of our firm. It is incorporated under the laws of the State of North Carolina. The firm is registered in the appropriate counties/categories. Individual BCN: 23875
Signed: _____



STATUS: BUILDING PERMIT
PLOTTED: 2023-06-20 2:49 PM
SCALE: 3/16"=1'-0"
DWN BY: SD
DATE: JUNE 2023
REV. _____

PROJECT: THE WOODGATE B
SEMI DETACHED
HARRISTON, ONTARIO
TITLE: INTERIOR ELEVATIONS

SHEET No. 3 OF 9

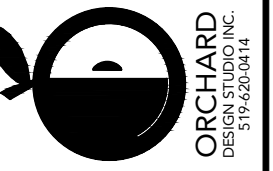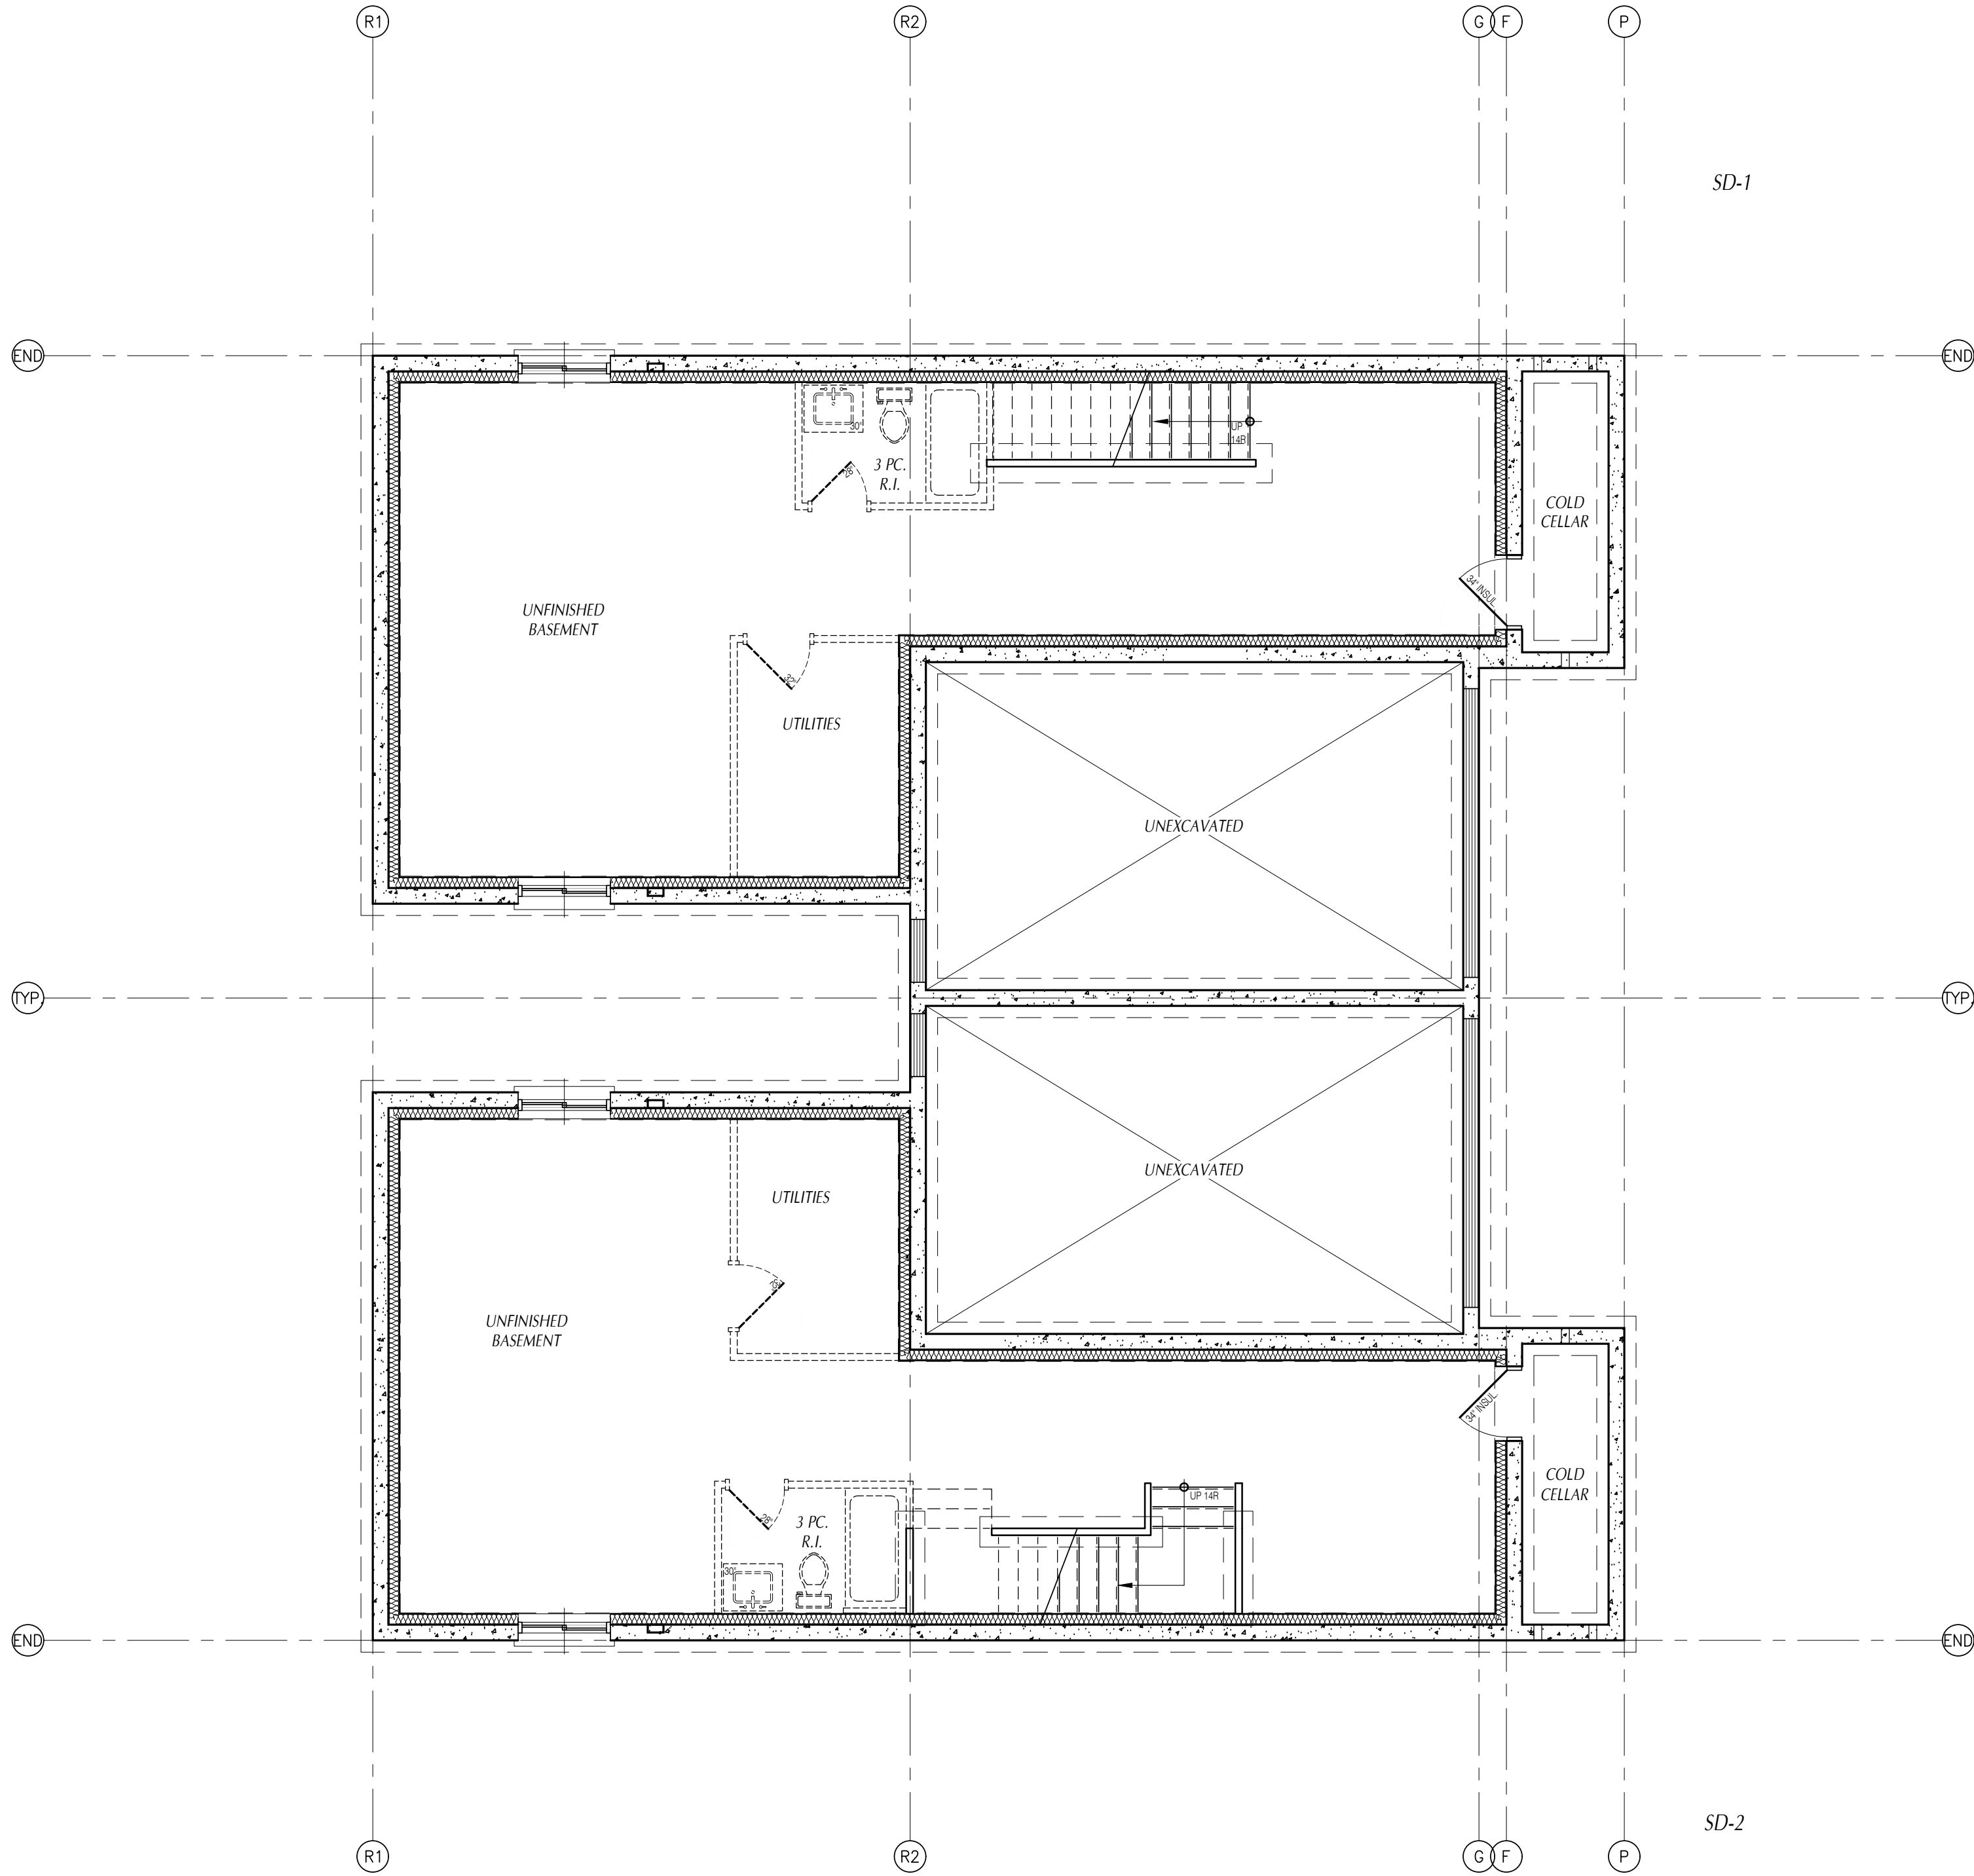


Orchard Homes, Inc. is a professional corporation that takes responsibility for the design work on behalf of our firm. Orchard Homes, Inc. is a professional corporation registered under the Professional Corporations Act, R.S.O. 1990, Chapter 3 (O.S.A. 1990, Chapter 3). The firm is registered in the appropriate classes/categories. Individual B.O.N.: 23875
 Signed: _____



STATUS: BUILDING PERMIT
 PLOTTED: 2023-06-20 2:49 PM
 SCALE: 3/16"=1'-0"
 DWN BY: SD
 DATE: JUNE 2023
 REV. _____

PROJECT: THE WOODGATE B
 SEMI DETACHED
 HARRISTON, ONTARIO
 TITLE: FOUNDATION PLAN


SHEET No. 4 OF 9

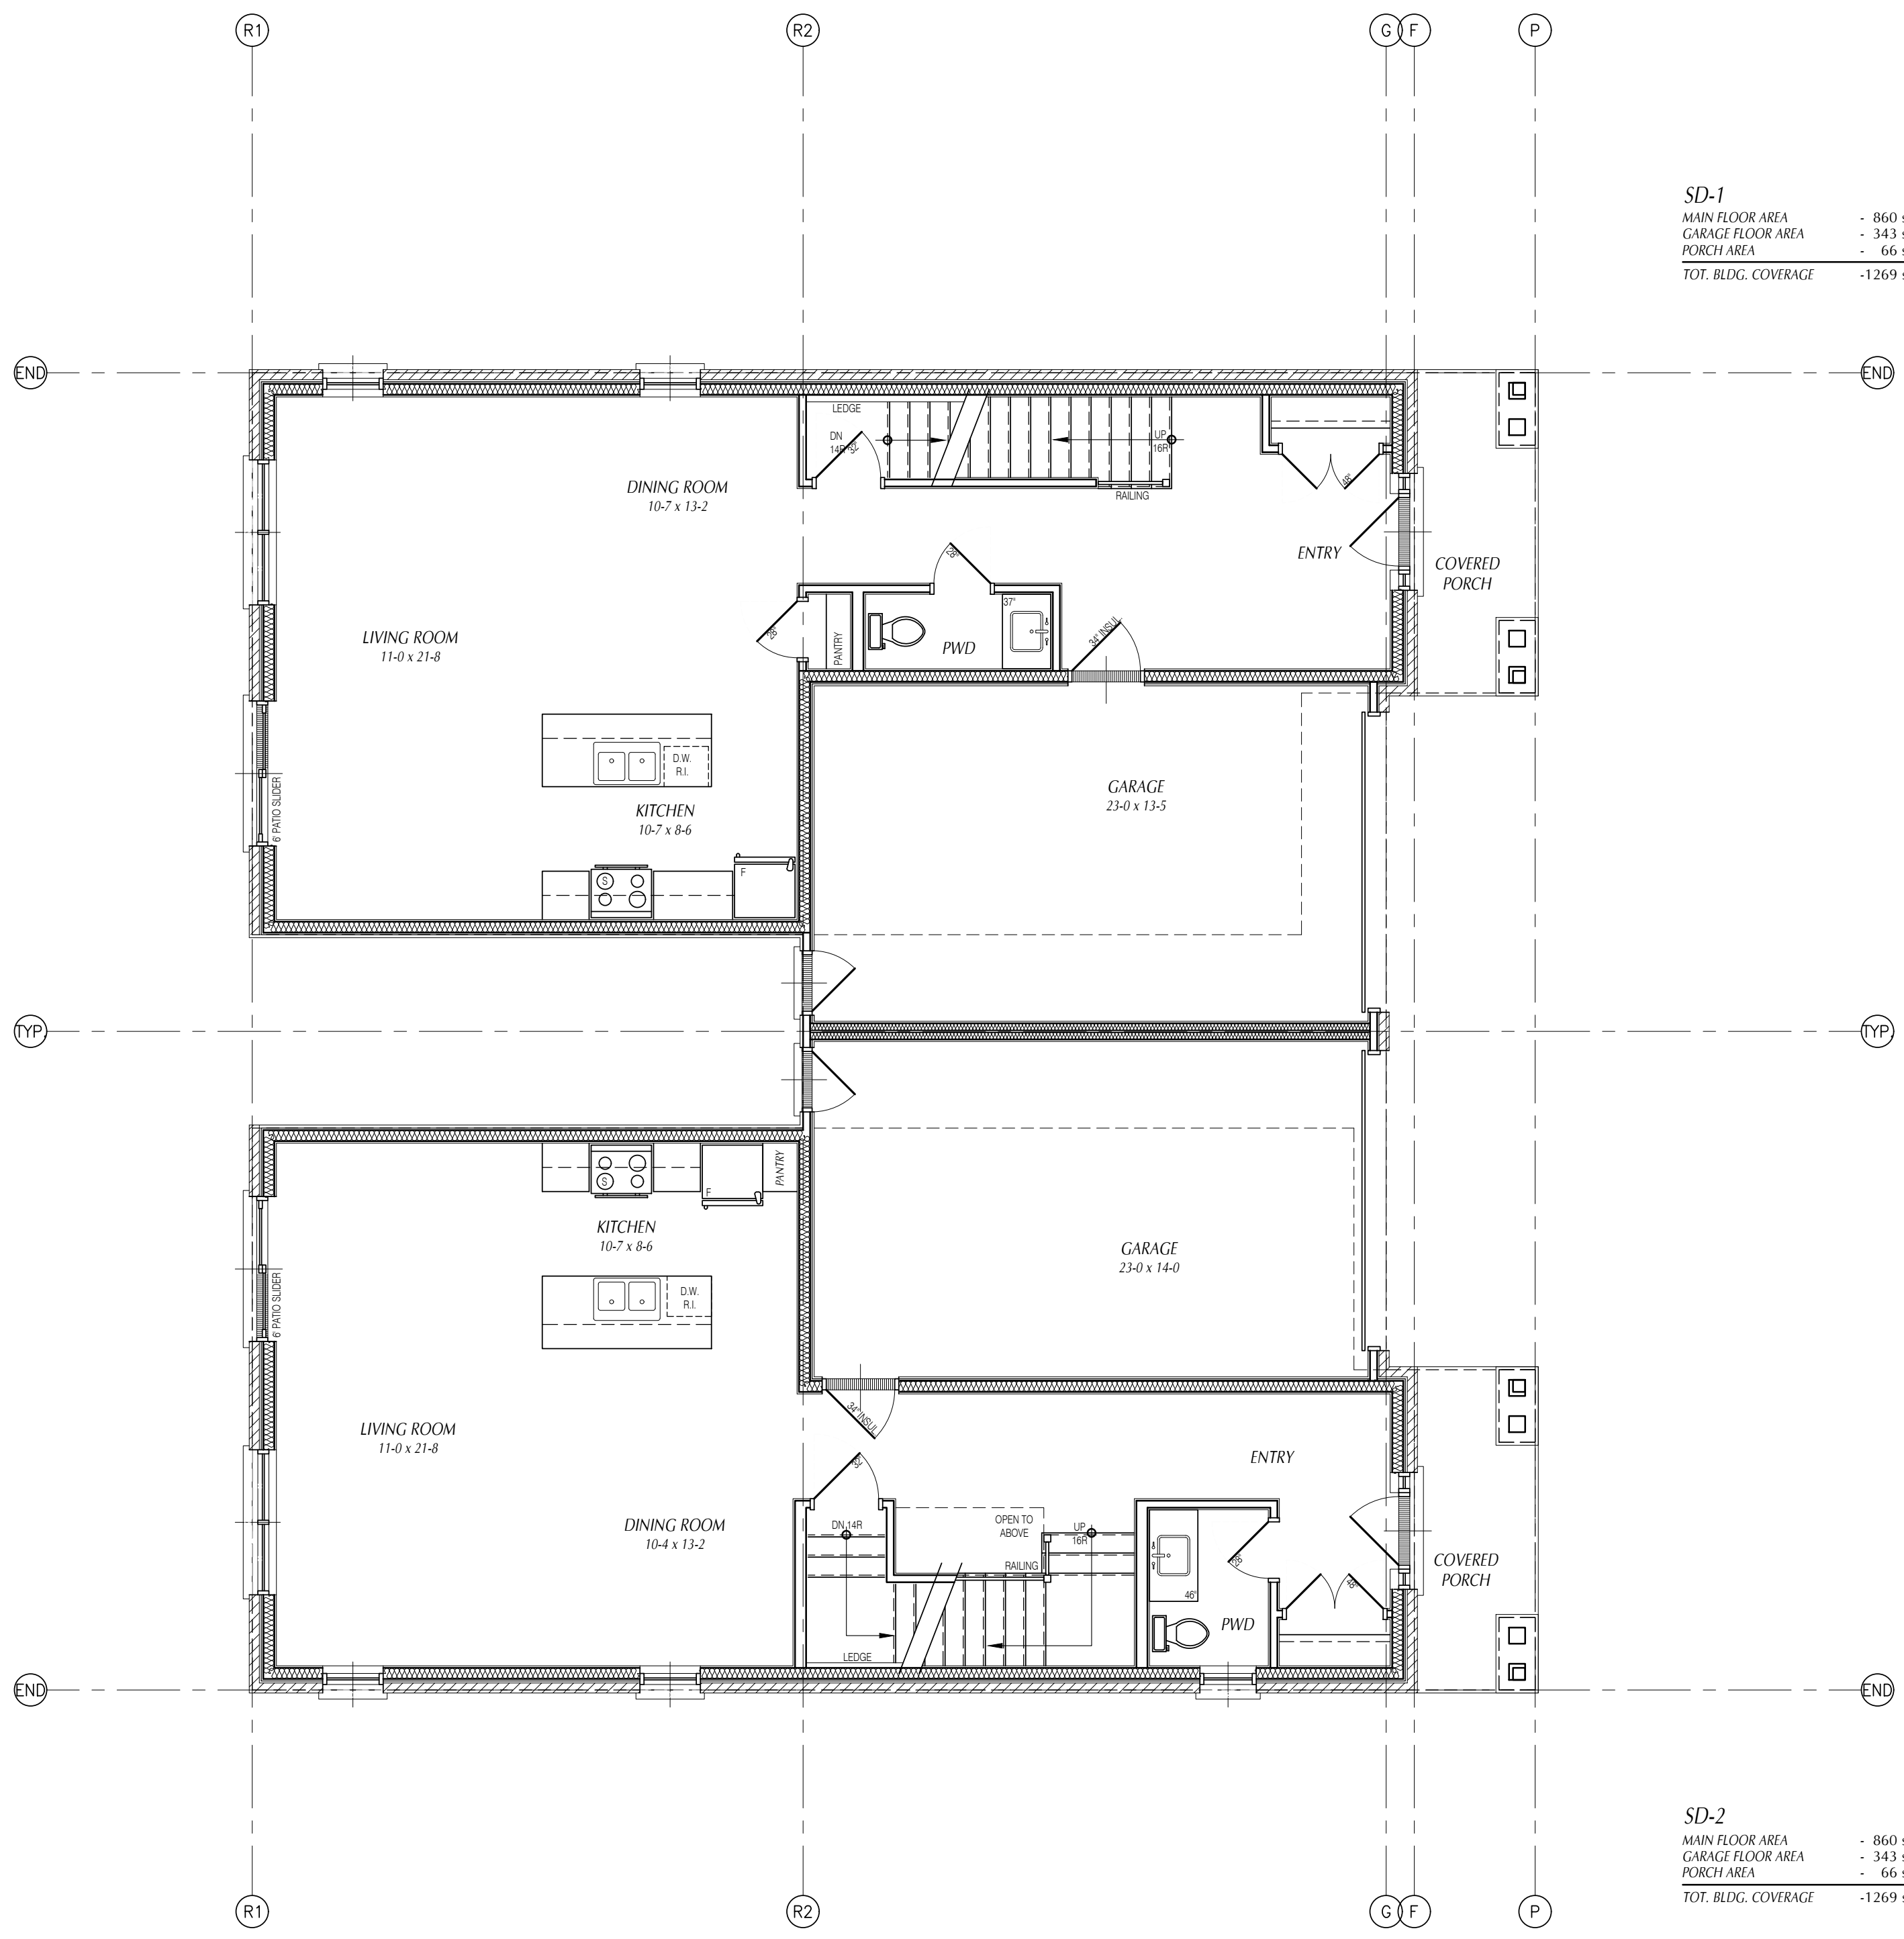

SD-1
 MAIN FLOOR AREA - 860 sq.ft.
 GARAGE FLOOR AREA - 343 sq.ft.
 PORCH AREA - 66 sq.ft.
 TOT. BLDG. COVERAGE -1269 sq.ft.

SD-2
 MAIN FLOOR AREA - 860 sq.ft.
 GARAGE FLOOR AREA - 343 sq.ft.
 PORCH AREA - 66 sq.ft.
 TOT. BLDG. COVERAGE -1269 sq.ft.




ORCHARD
 DESIGN INC.
 1100 SHEPPARD AVENUE EAST
 UNIT 108 SCARBOROUGH, ONTARIO
 M1B 4Y1
 TEL: (416) 291-2014
 FAX: (416) 291-2015
 www.orcharddesign.com

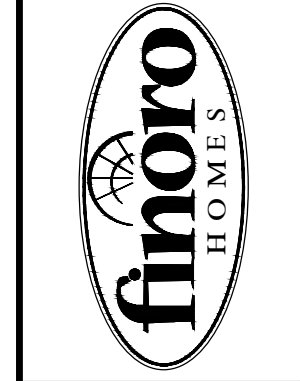


STATUS: BUILDING PERMIT
 PLOTTED: 2023-06-20 2:49 PM
 SCALE: 3/16"=1'-0"
 DWN BY: SD
 DATE: JUNE 2023
 REV.

PROJECT: THE WOODGATE B
 SEMI DETACHED
 HARRISTON, ONTARIO

TITLE: MAIN FLOOR PLAN
 SHEET No. 5 OF 9

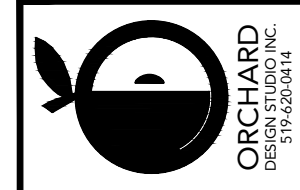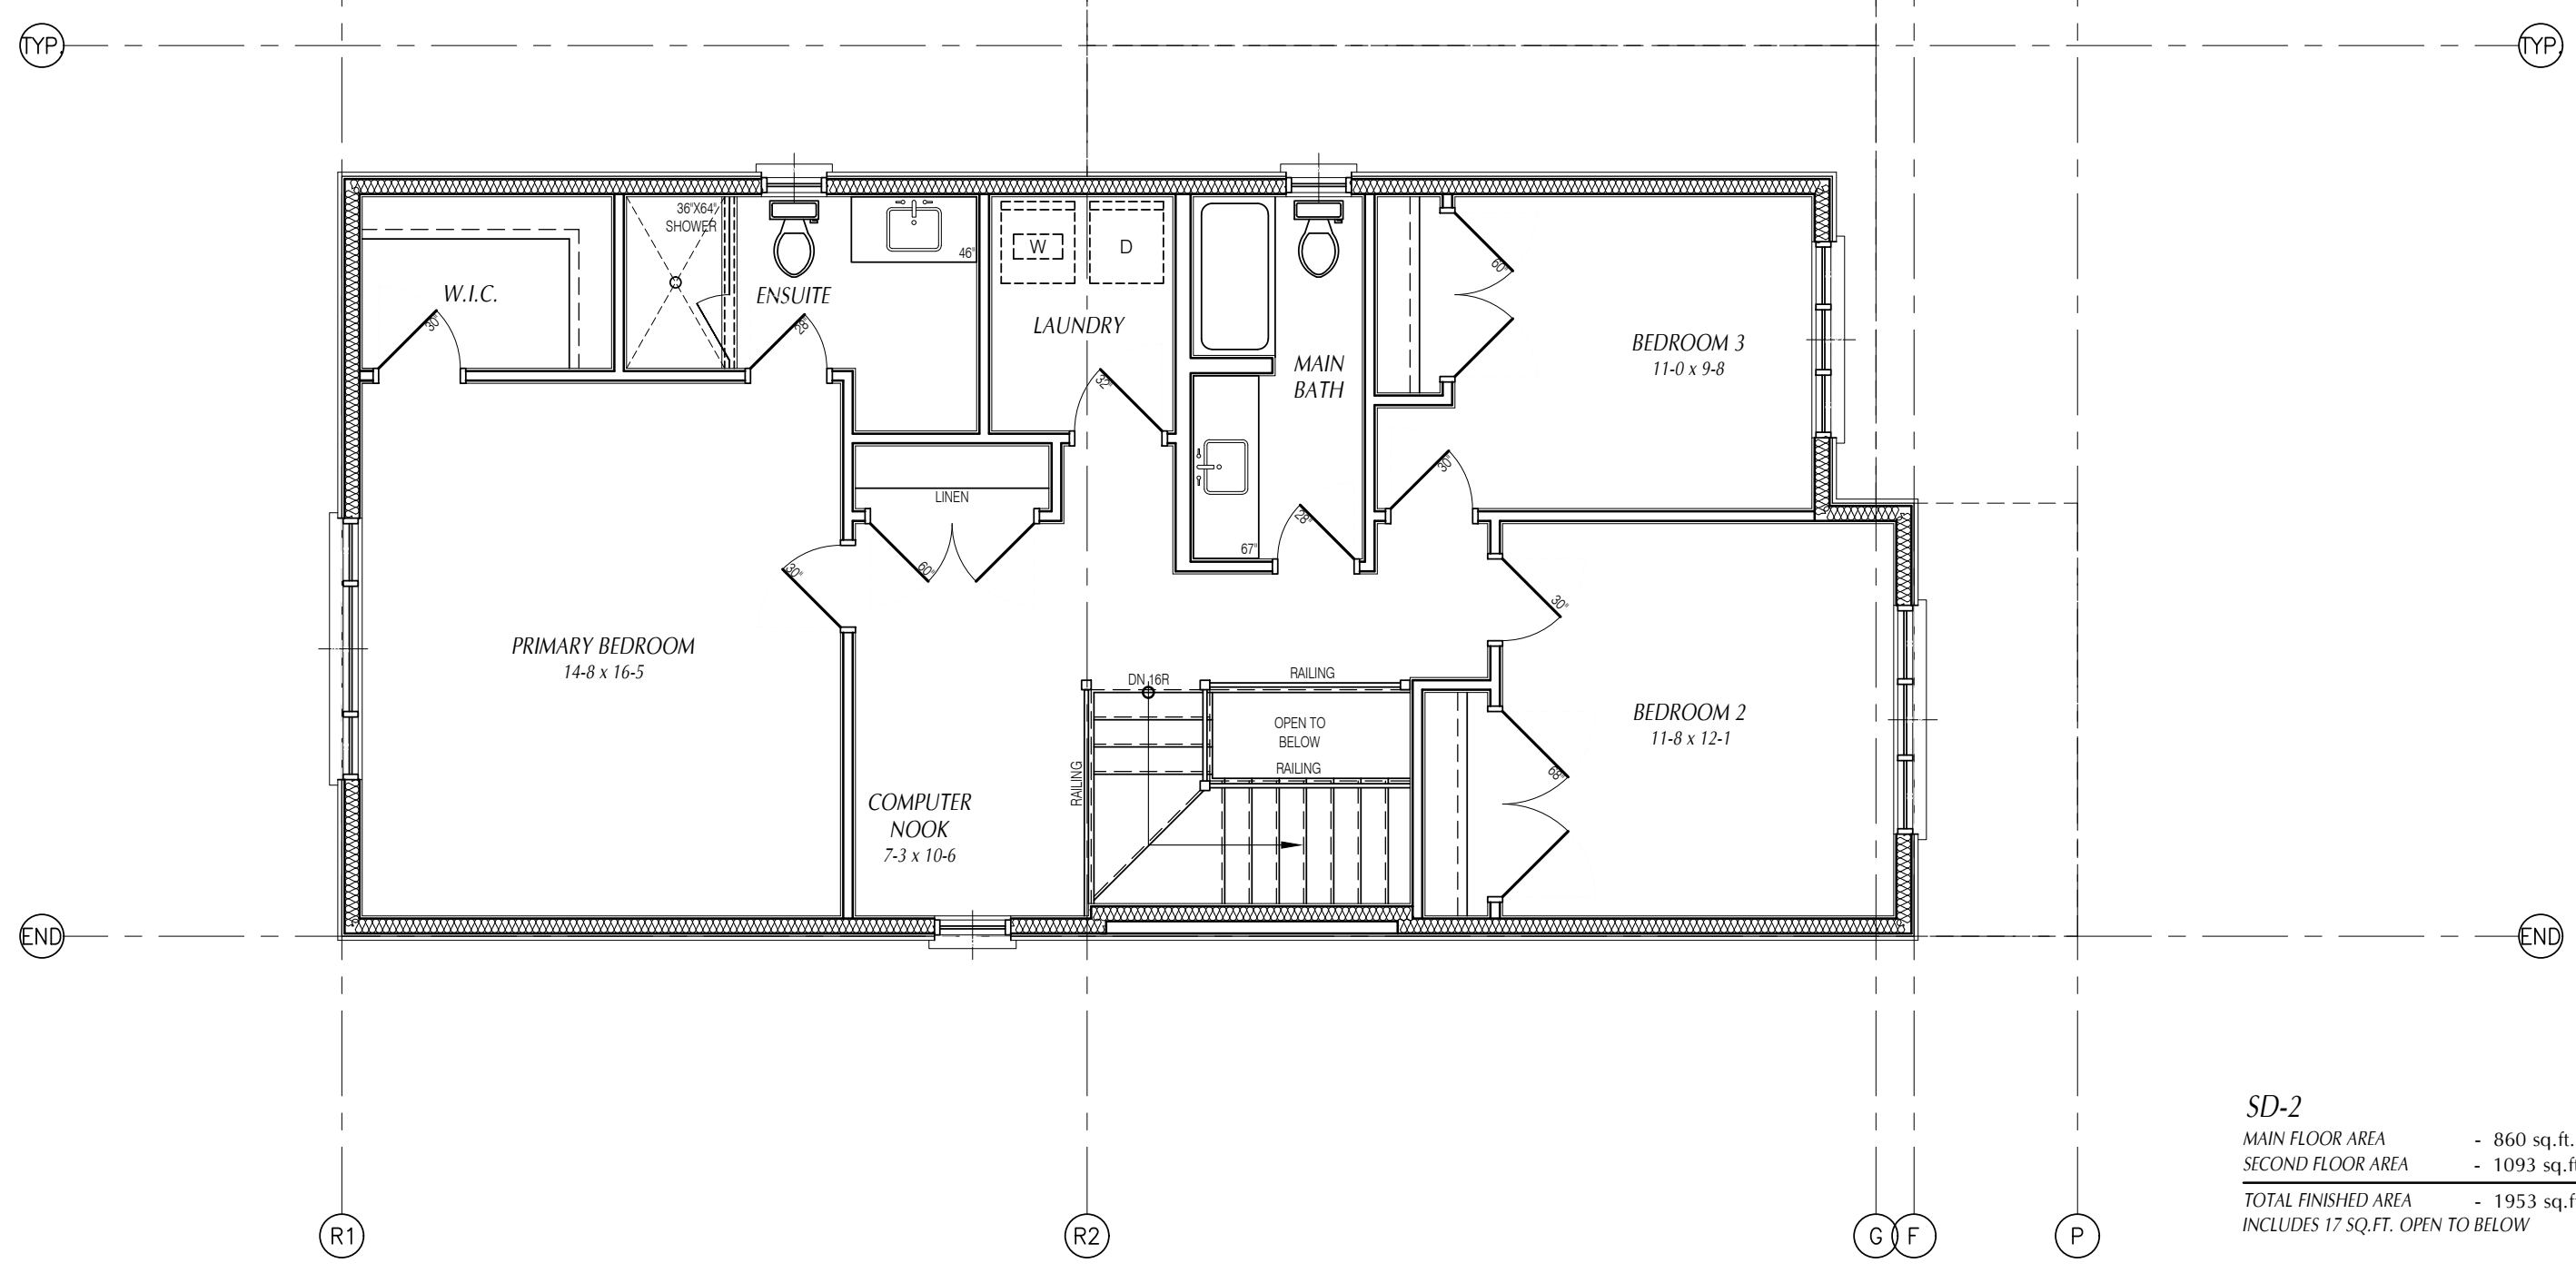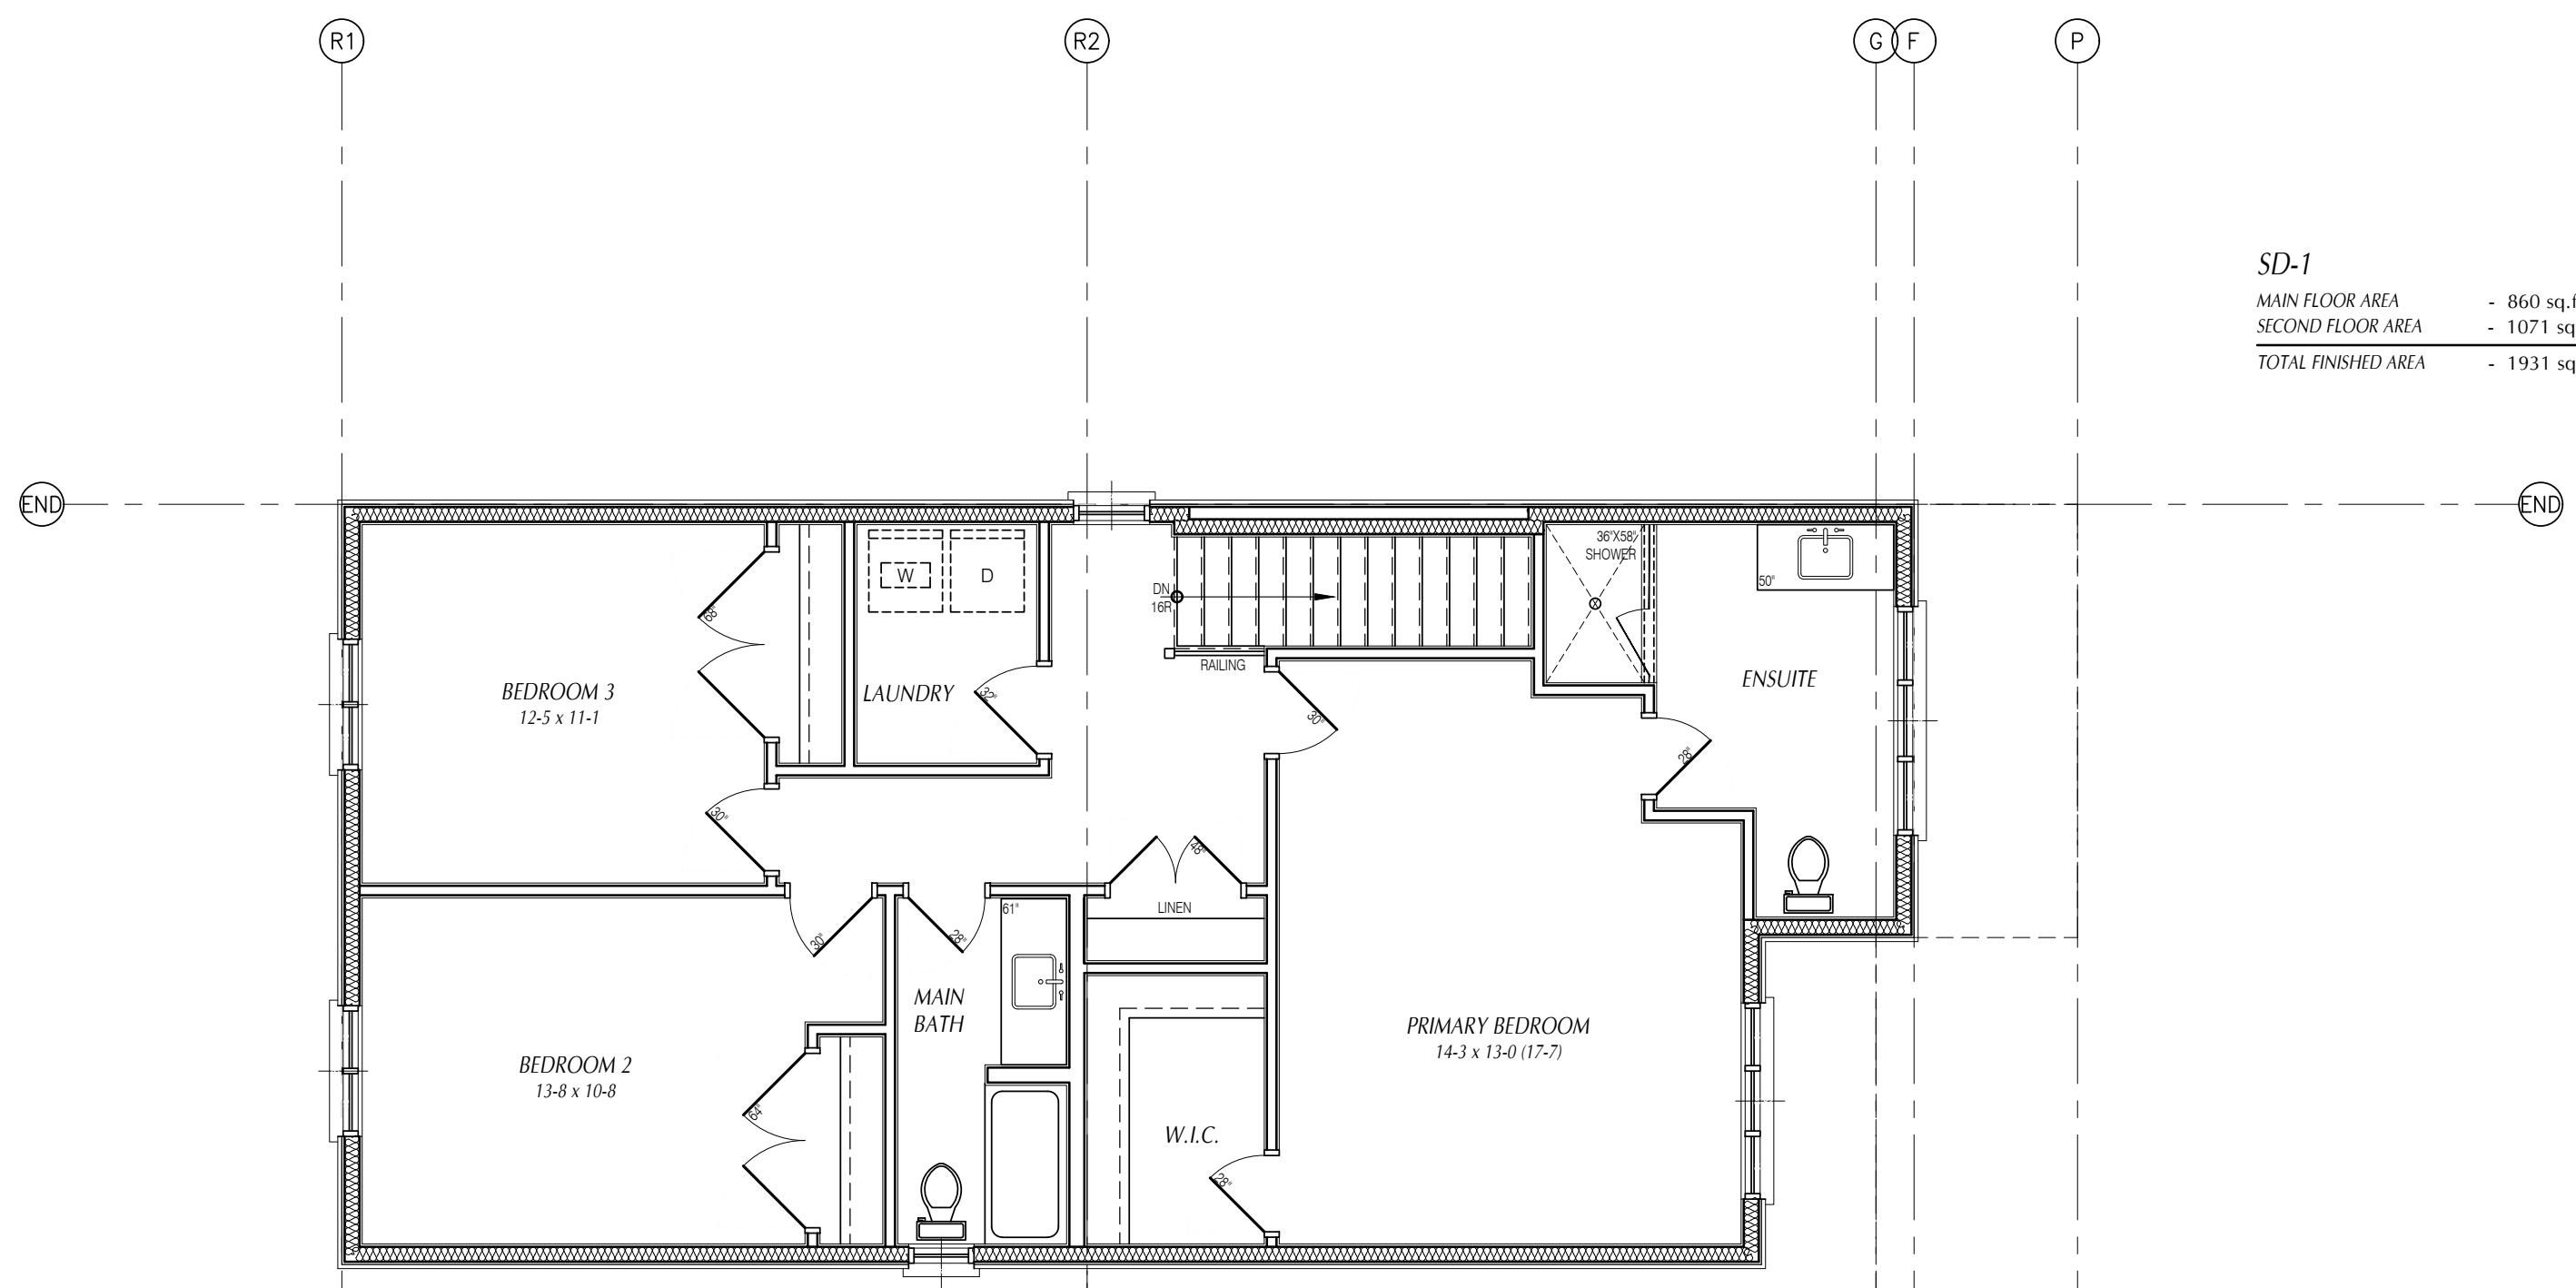

Orchard Homes, Inc. is a professional corporation that takes responsibility for the design work on behalf of our firm. It is incorporated in the State of Ontario, Canada. The Ontario Professional Engineers Act (R.S.O. 1990, Chapter 122) of the Province of Ontario requires that the firm is registered, in the appropriate category/categories, in the appropriate province/provinces. Individual BCIN: 23875
 Signed: _____

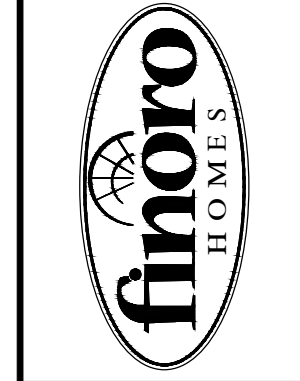

STATUS: BUILDING PERMIT
 PLOTTED: 2023-06-20 2:49 PM
 SCALE: 3/16"=1'-0"
 DWN BY: SD
 DATE: JUNE 2023
 REV: _____

PROJECT: THE WOODGATE B
 SEMI DETACHED
 HARRISTON, ONTARIO

TITLE: SECOND FLOOR PLAN
 SHEET No. 6 OF 9