



FRONT ELEVATION



RIGHT ELEVATION

SIDING SQUARE FOOTAGE
 VINYL SIDING ----- 1,253 SQ. FT.
 BOARD & BATTEN ----- 405 SQ. FT.
 DRYVIT ----- 459 SQ. FT.



REAR ELEVATION



LEFT ELEVATION

COMMUNITY:

PROPERTY OF:



PROJECT DESCRIPTION:

THE CLIFFS
 LOT #
 MODEL: REXMONT
 CUSTOMER:


SHEET TITLE:

ELEVATIONS

NO.	DATE REVISED
1	

DATE:

SHEET: **A-2** SCALE: 3/16" = 1'

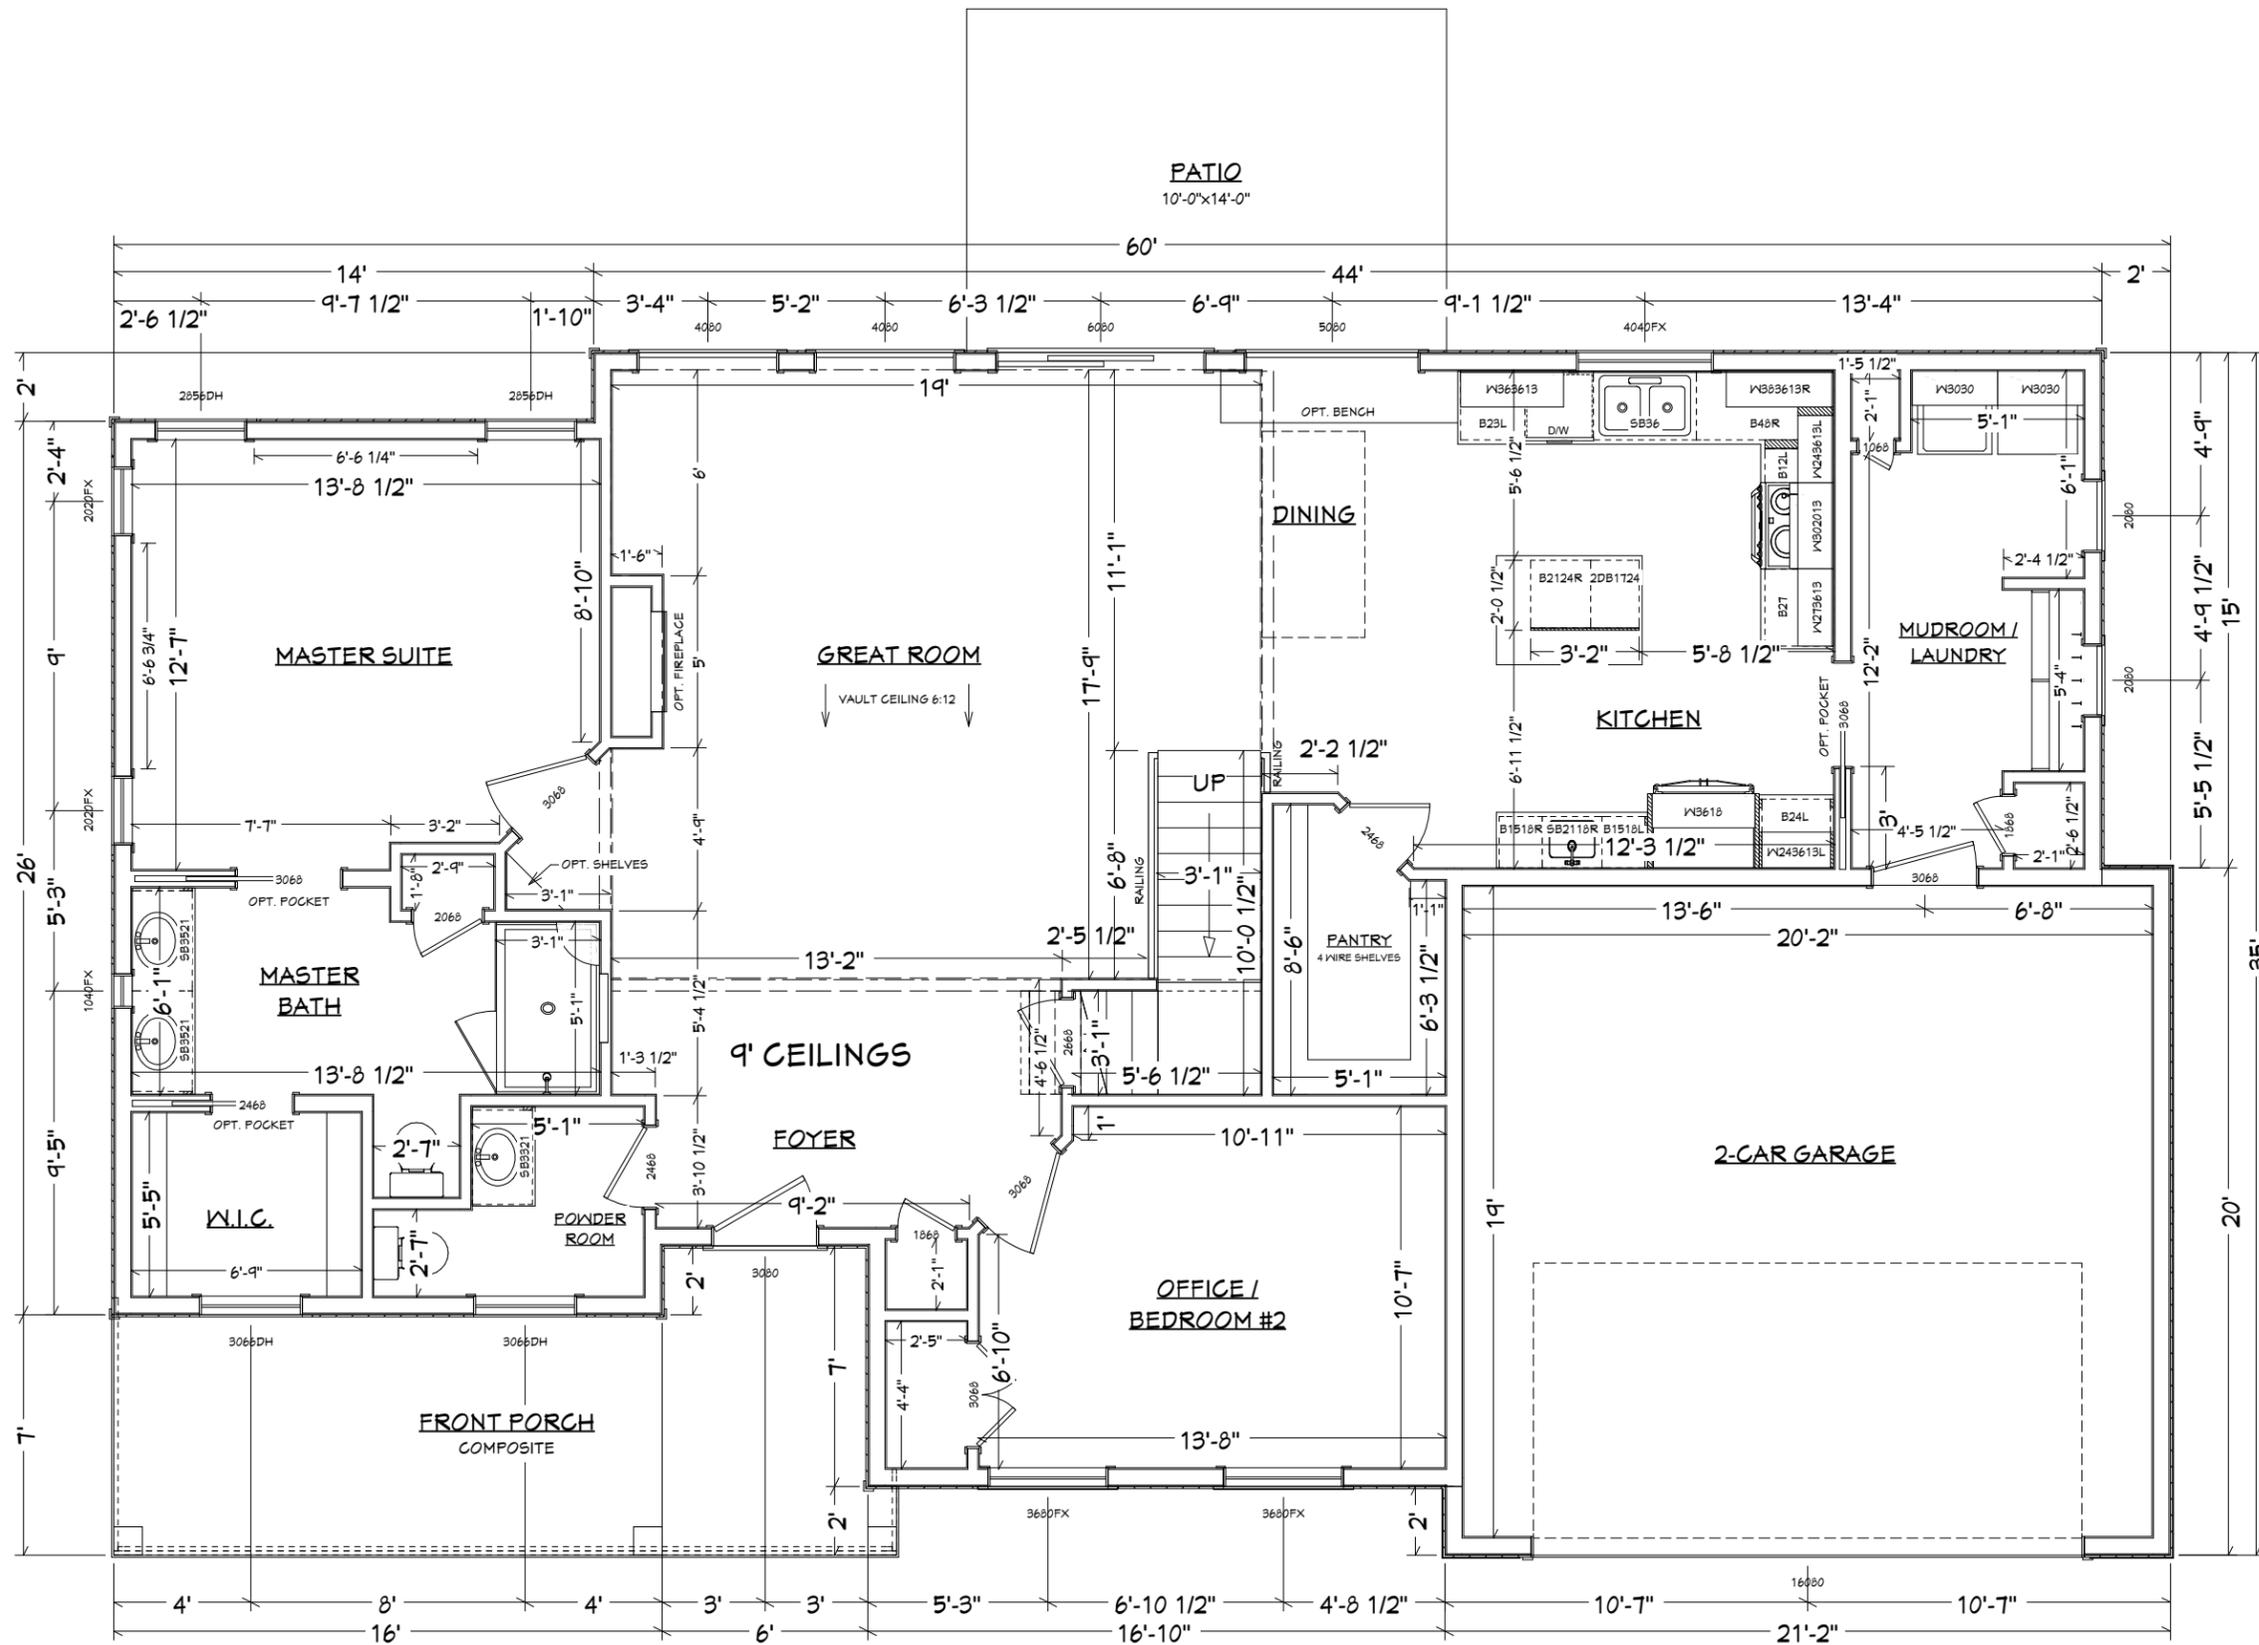

COMMUNITY:

PROPERTY OF:

PROJECT DESCRIPTION:

SHEET TITLE:

NO. DATE REVISED

NO. DATE REVISED

DATE:

SHEET:

A-3

SCALE:

3/16" = 1'



THE CLIFFS
LOT #
MODEL: REXMONT
CUSTOMER:


1ST FLOOR

NO.	DATE REVISED

DATE:

SHEET:	SCALE:
A-3	3/16" = 1'

SQUARE FOOTAGE SCHEDULE	
AREA	SQUARE FOOTAGE
BASEMENT CONDITIONED	000 SQ. FT.
BASEMENT UNCONDITIONED	1,438 SQ. FT.
FIRST CONDITIONED	1,438 SQ. FT.
SECOND CONDITIONED	609 SQ. FT.
SECOND UNCONDITIONED	000 SQ. FT.
TOTAL CONDITIONED	2,047 SQ. FT.
TOTAL UNCONDITIONED	1,438 SQ. FT.
GARAGE	405 SQ. FT.
PORCHES	310 SQ. FT.
<hr/>	
ROOF SQ. FT.	2,155 SQ. FT.
METAL ROOF SQ. FT.	267 SQ. FT.
TOTAL ROOF SQ. FT.	2,422 SQ. FT.

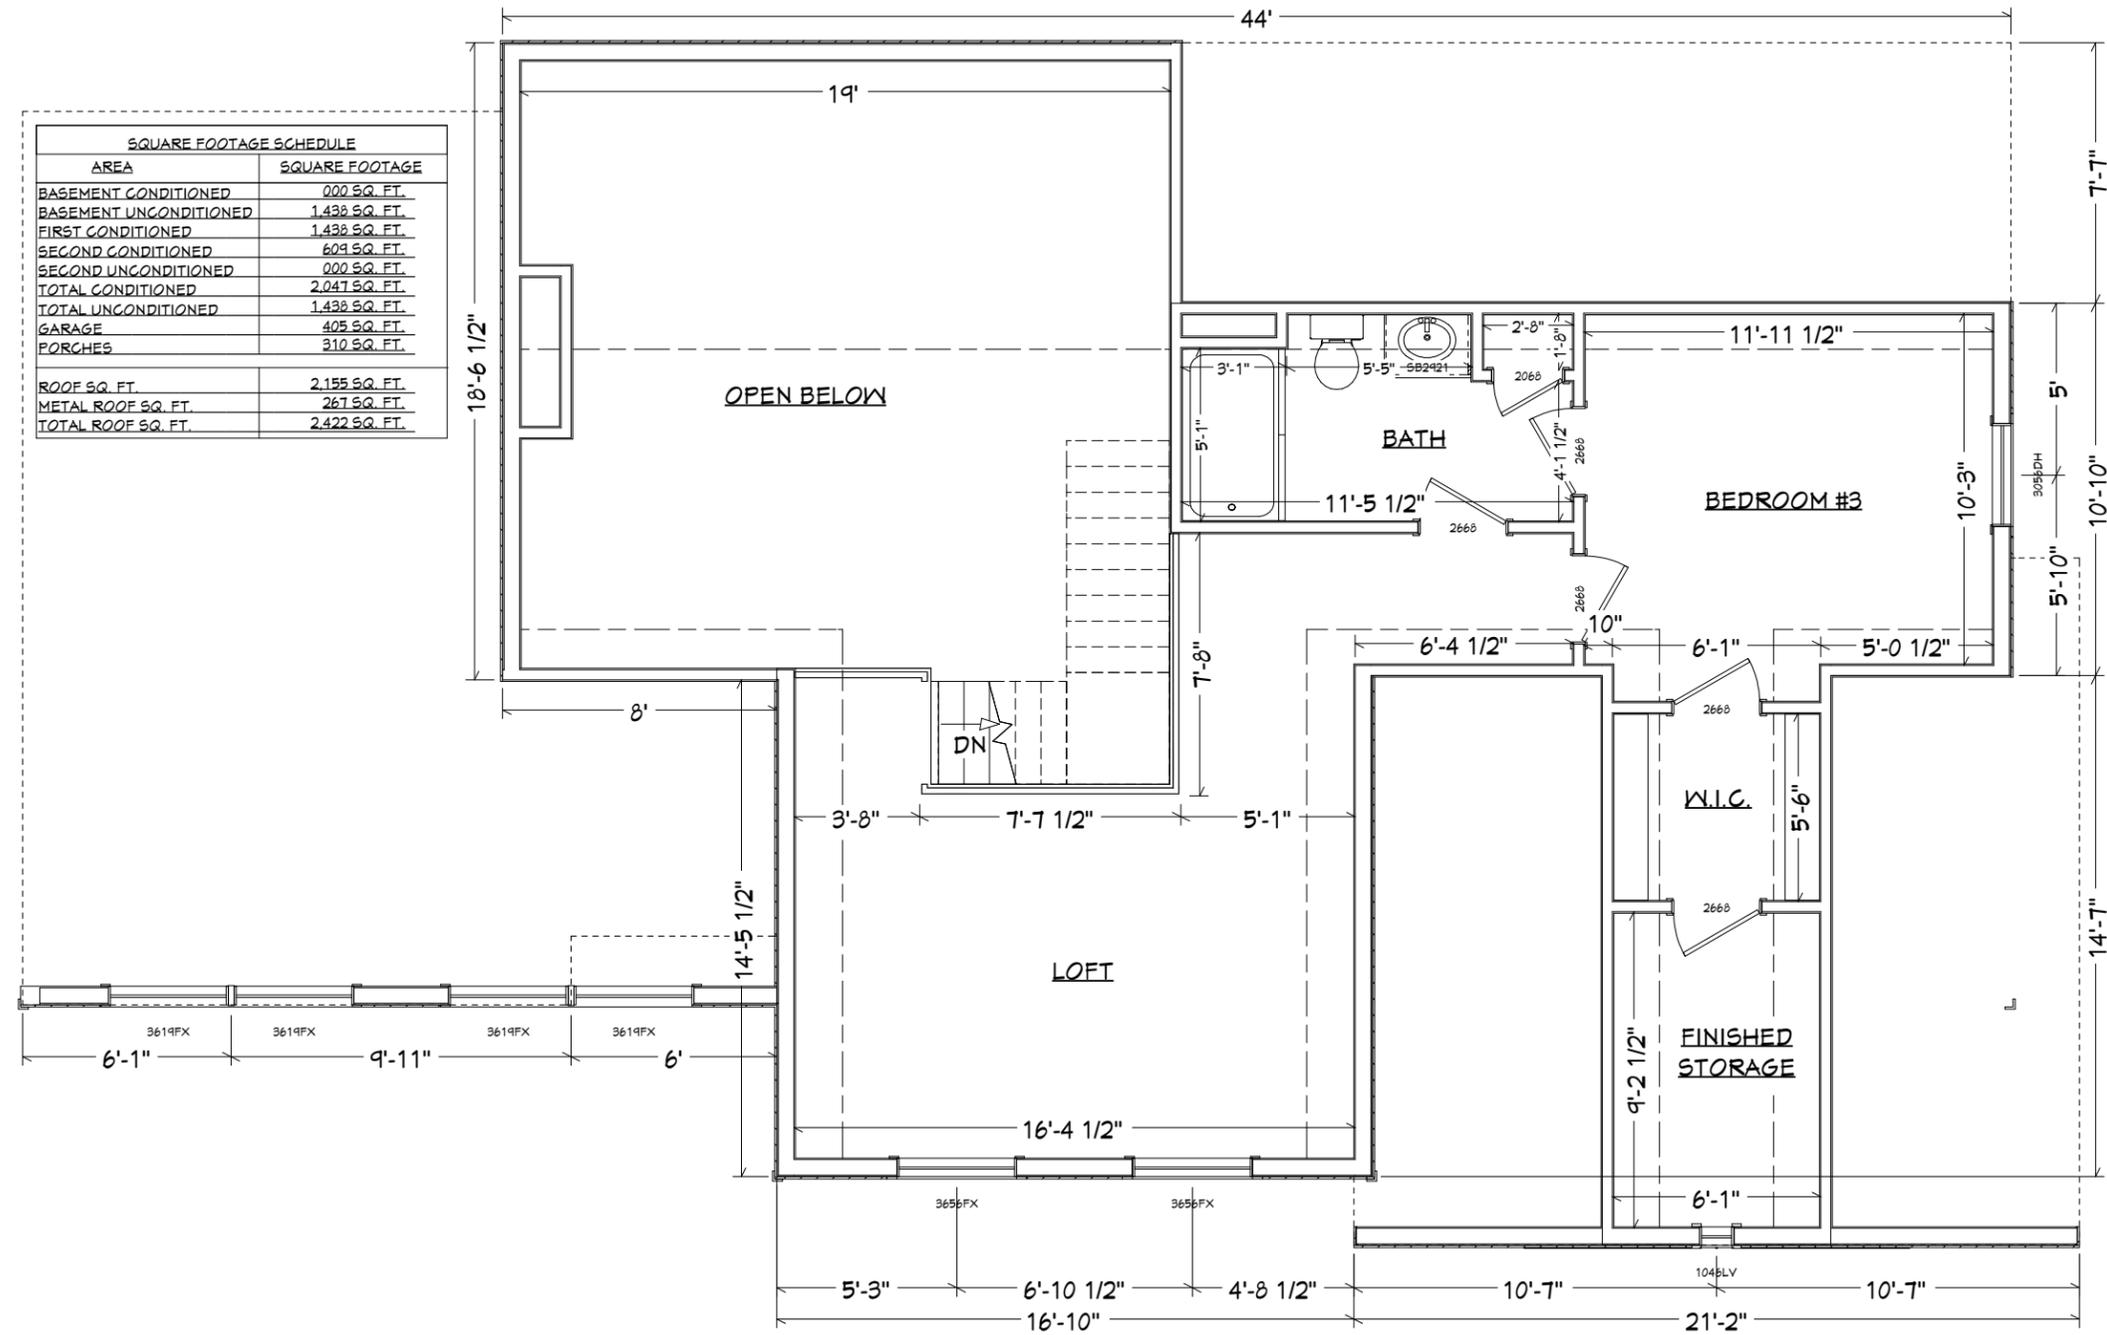

COMMUNITY:



PROPERTY OF:

PROJECT DESCRIPTION:
THE CLIFFS
 LOT #
 MODEL: REXMONT
 CUSTOMER:


SHEET TITLE:

2ND FLOOR

NO.	DATE REVISION
1	

DATE:

SHEET: **A-4** SCALE: 3/16" = 1'

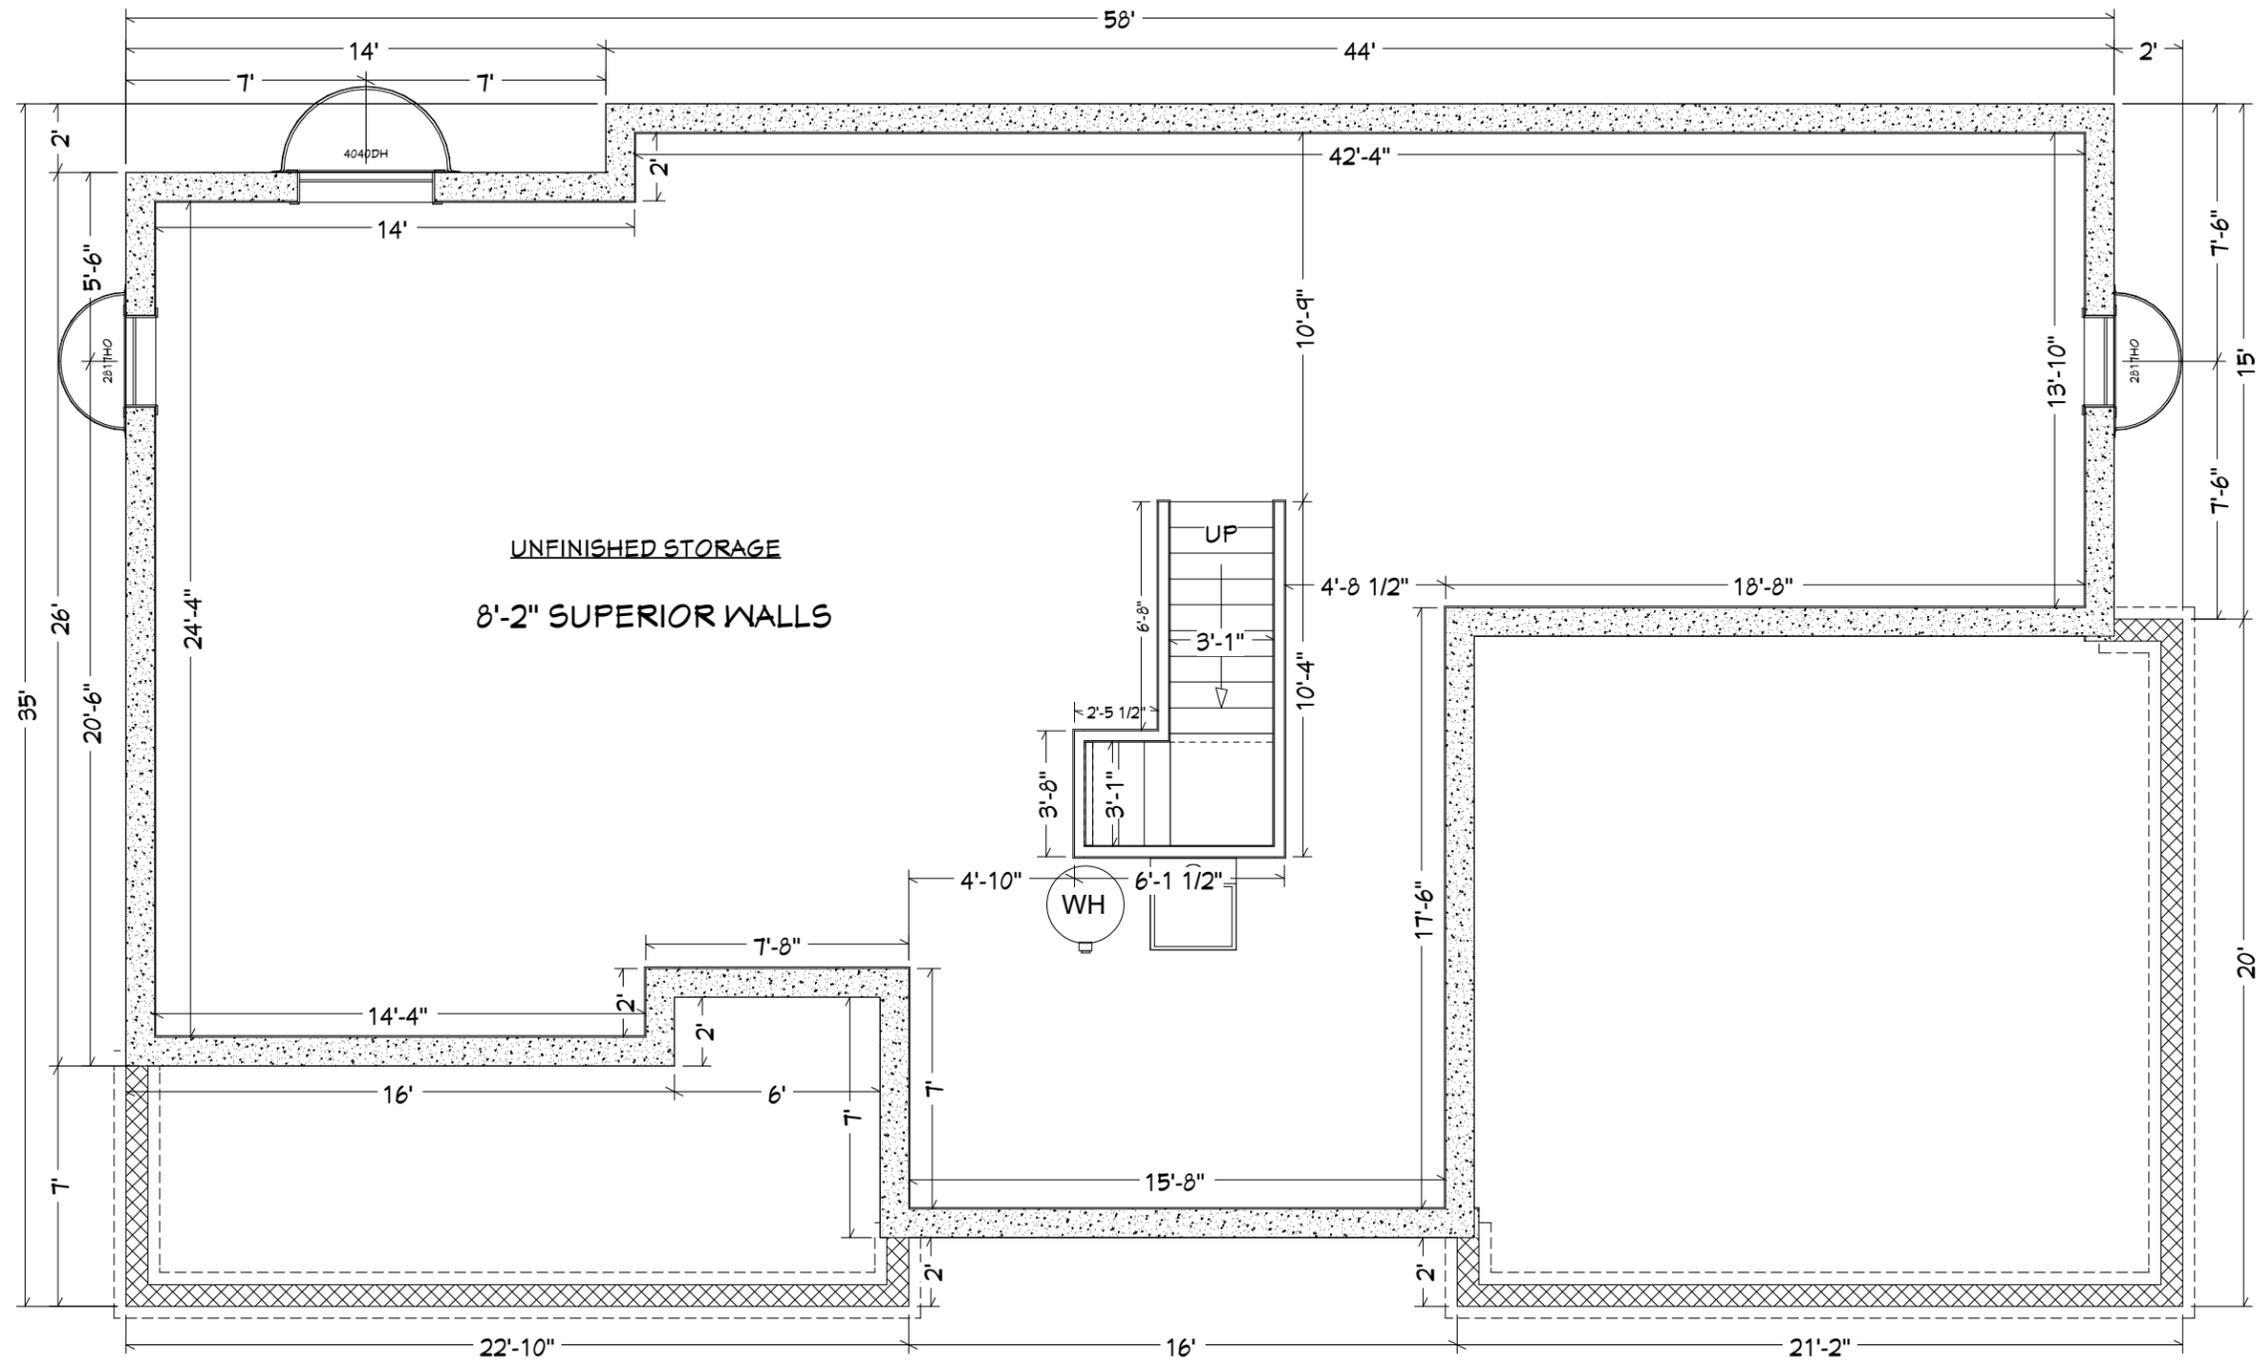

COMMUNITY:

PROPERTY OF:



ALDEN HOMES
HANDCRAFTED HOMES & COMMUNITIES

PROJECT DESCRIPTION:
THE CLIFFS
 LOT #
 MODEL: REXMONT
 CUSTOMER:

SHEET TITLE:
FOUNDATION

NO.	DATE REVISED
1	

DATE:

SHEET: **A-5** SCALE: 3/16" = 1'