



FRONT ELEVATION



RIGHT ELEVATION



REAR ELEVATION

SIDING SQUARE FOOTAGE
 VINYL SIDING ----- 1,698 SQ. FT.
 METAL SIDING ----- 735 SQ. FT.
 BOARD & BATTEN ----- 612 SQ. FT.
 DRYVIT ----- 126 SQ. FT.



LEFT ELEVATION

COMMUNITY:

PROPERTY OF:



PROJECT DESCRIPTION:

THE CLIFFS
 LOT #
 MODEL: RIVET
 CUSTOMER:

SHEET TITLE:

ELEVATIONS

NO. DATE REVISED

NO.

DATE REVISED

NO. 1


DATE:

SHEET:

A-2

SCALE:

3/16" = 1'

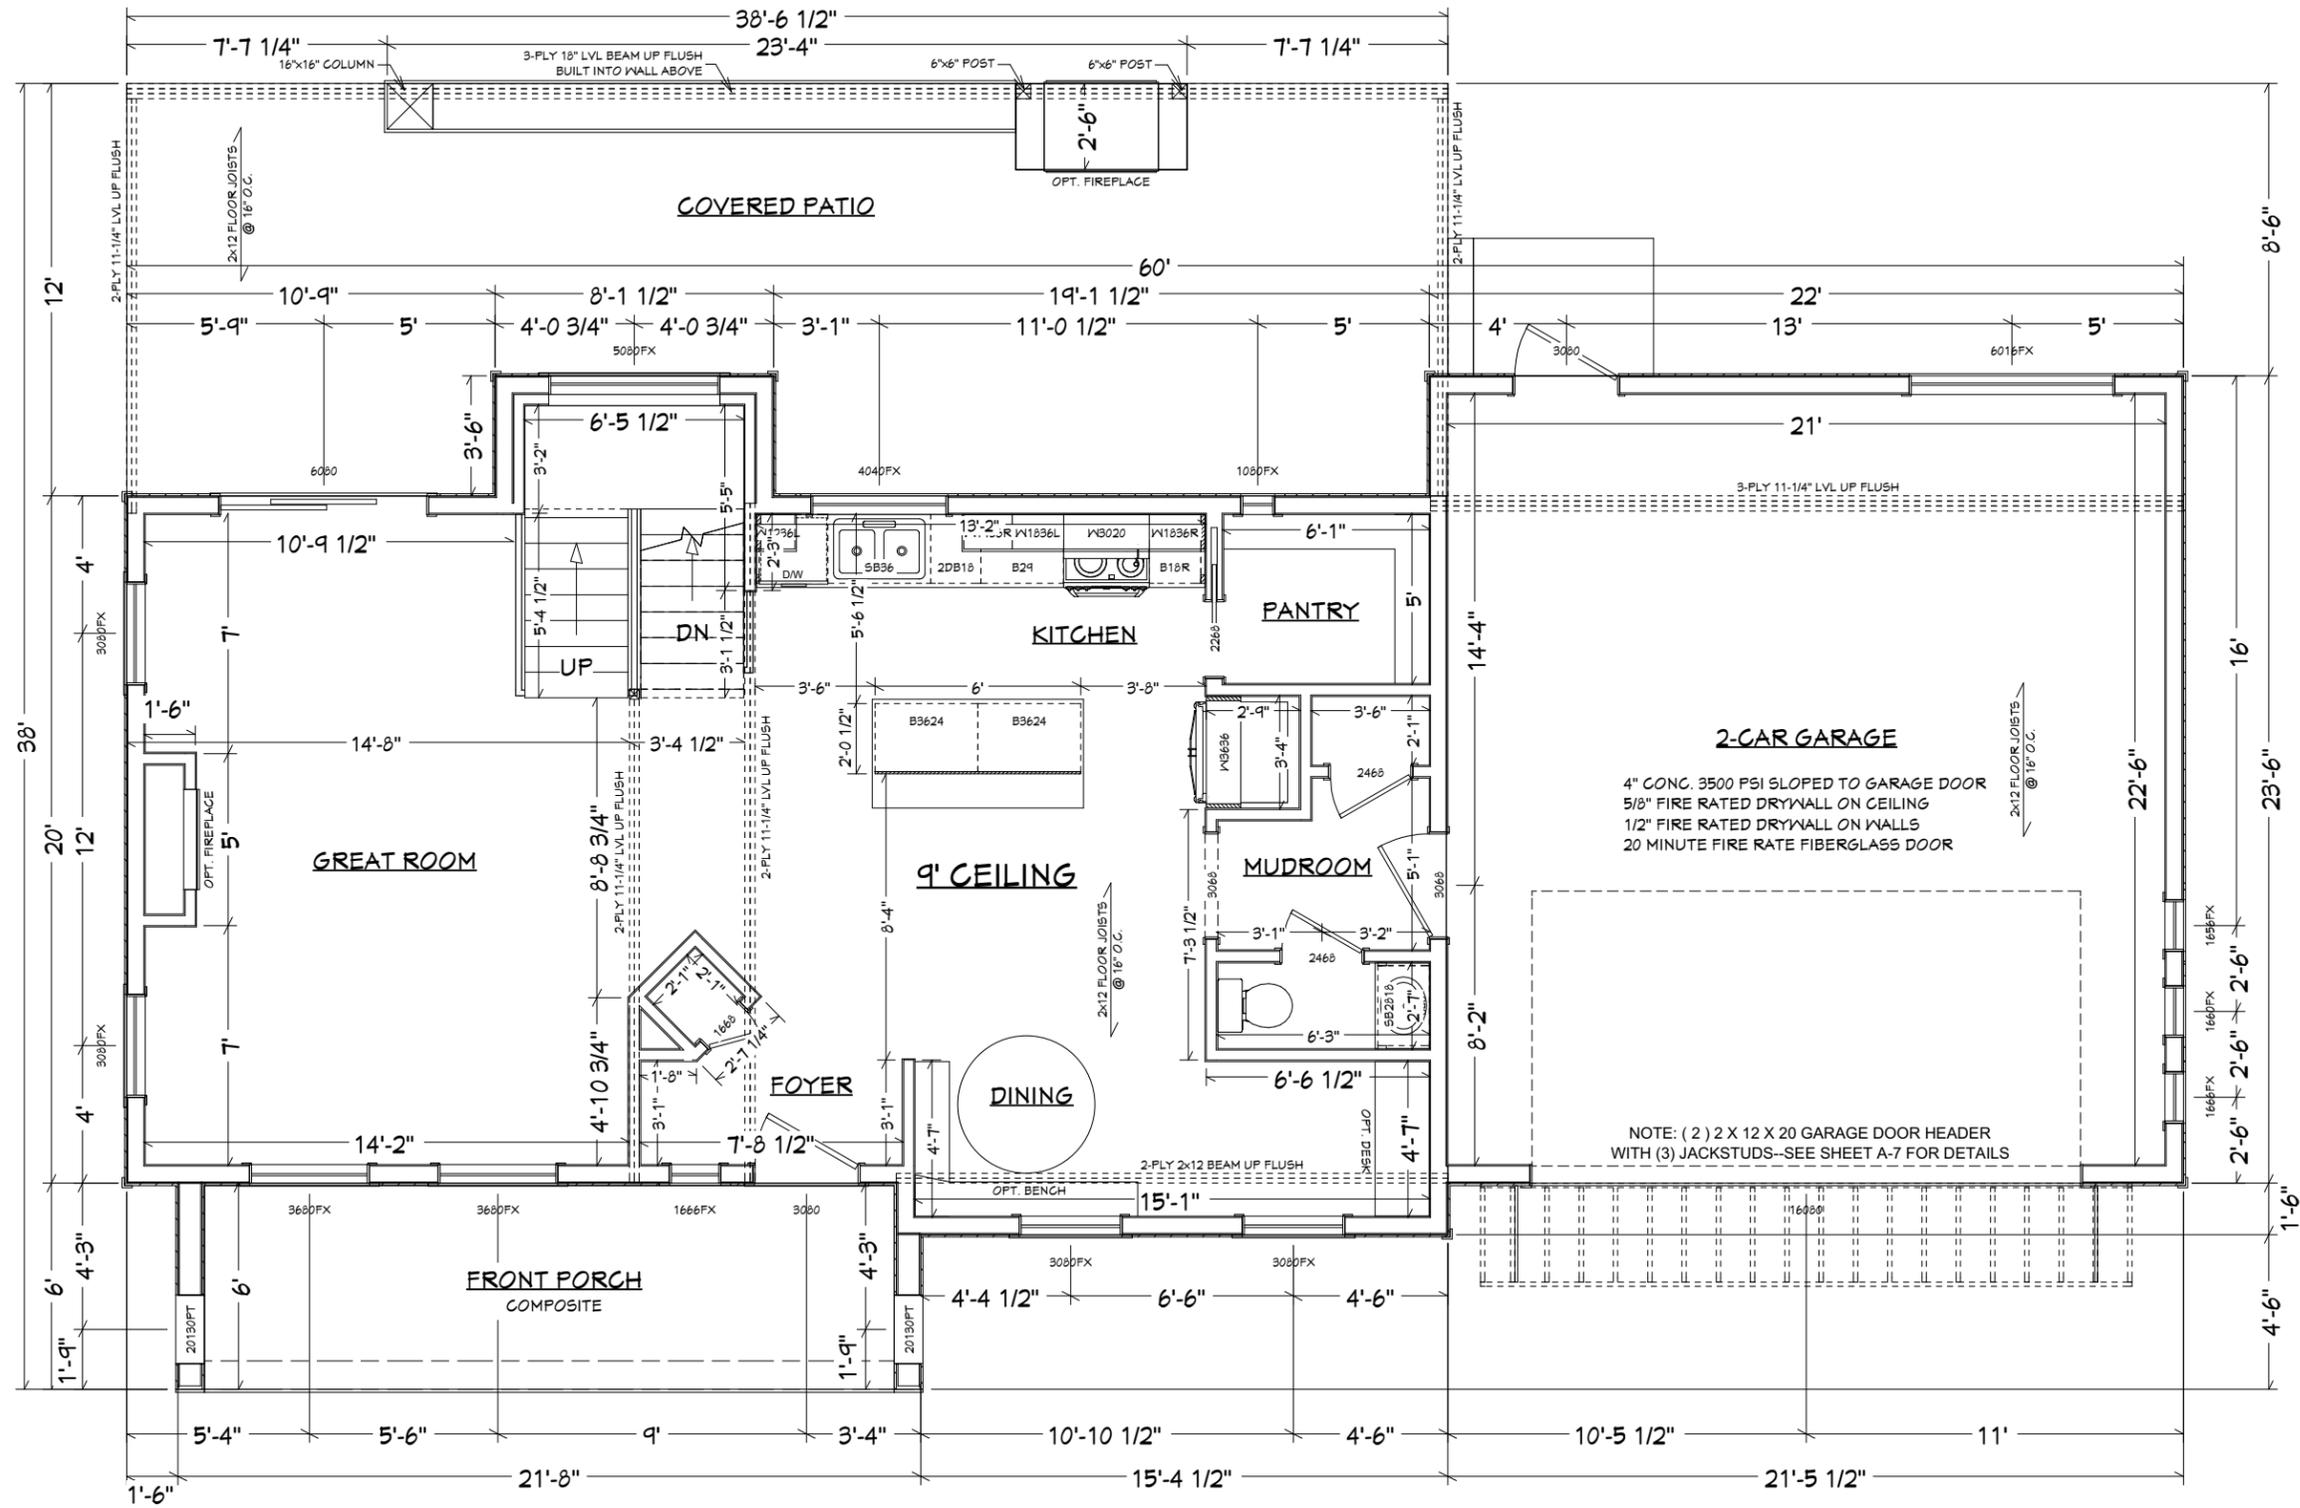

COMMUNITY:




PROJECT DESCRIPTION:
THE CLIFFS
LOT #
MODEL: RIVET
CUSTOMER:

SHEET TITLE:
1ST FLOOR

NO.	DATE REVISED

DATE: _____

SHEET: **A-3** SCALE: 3/16" = 1'

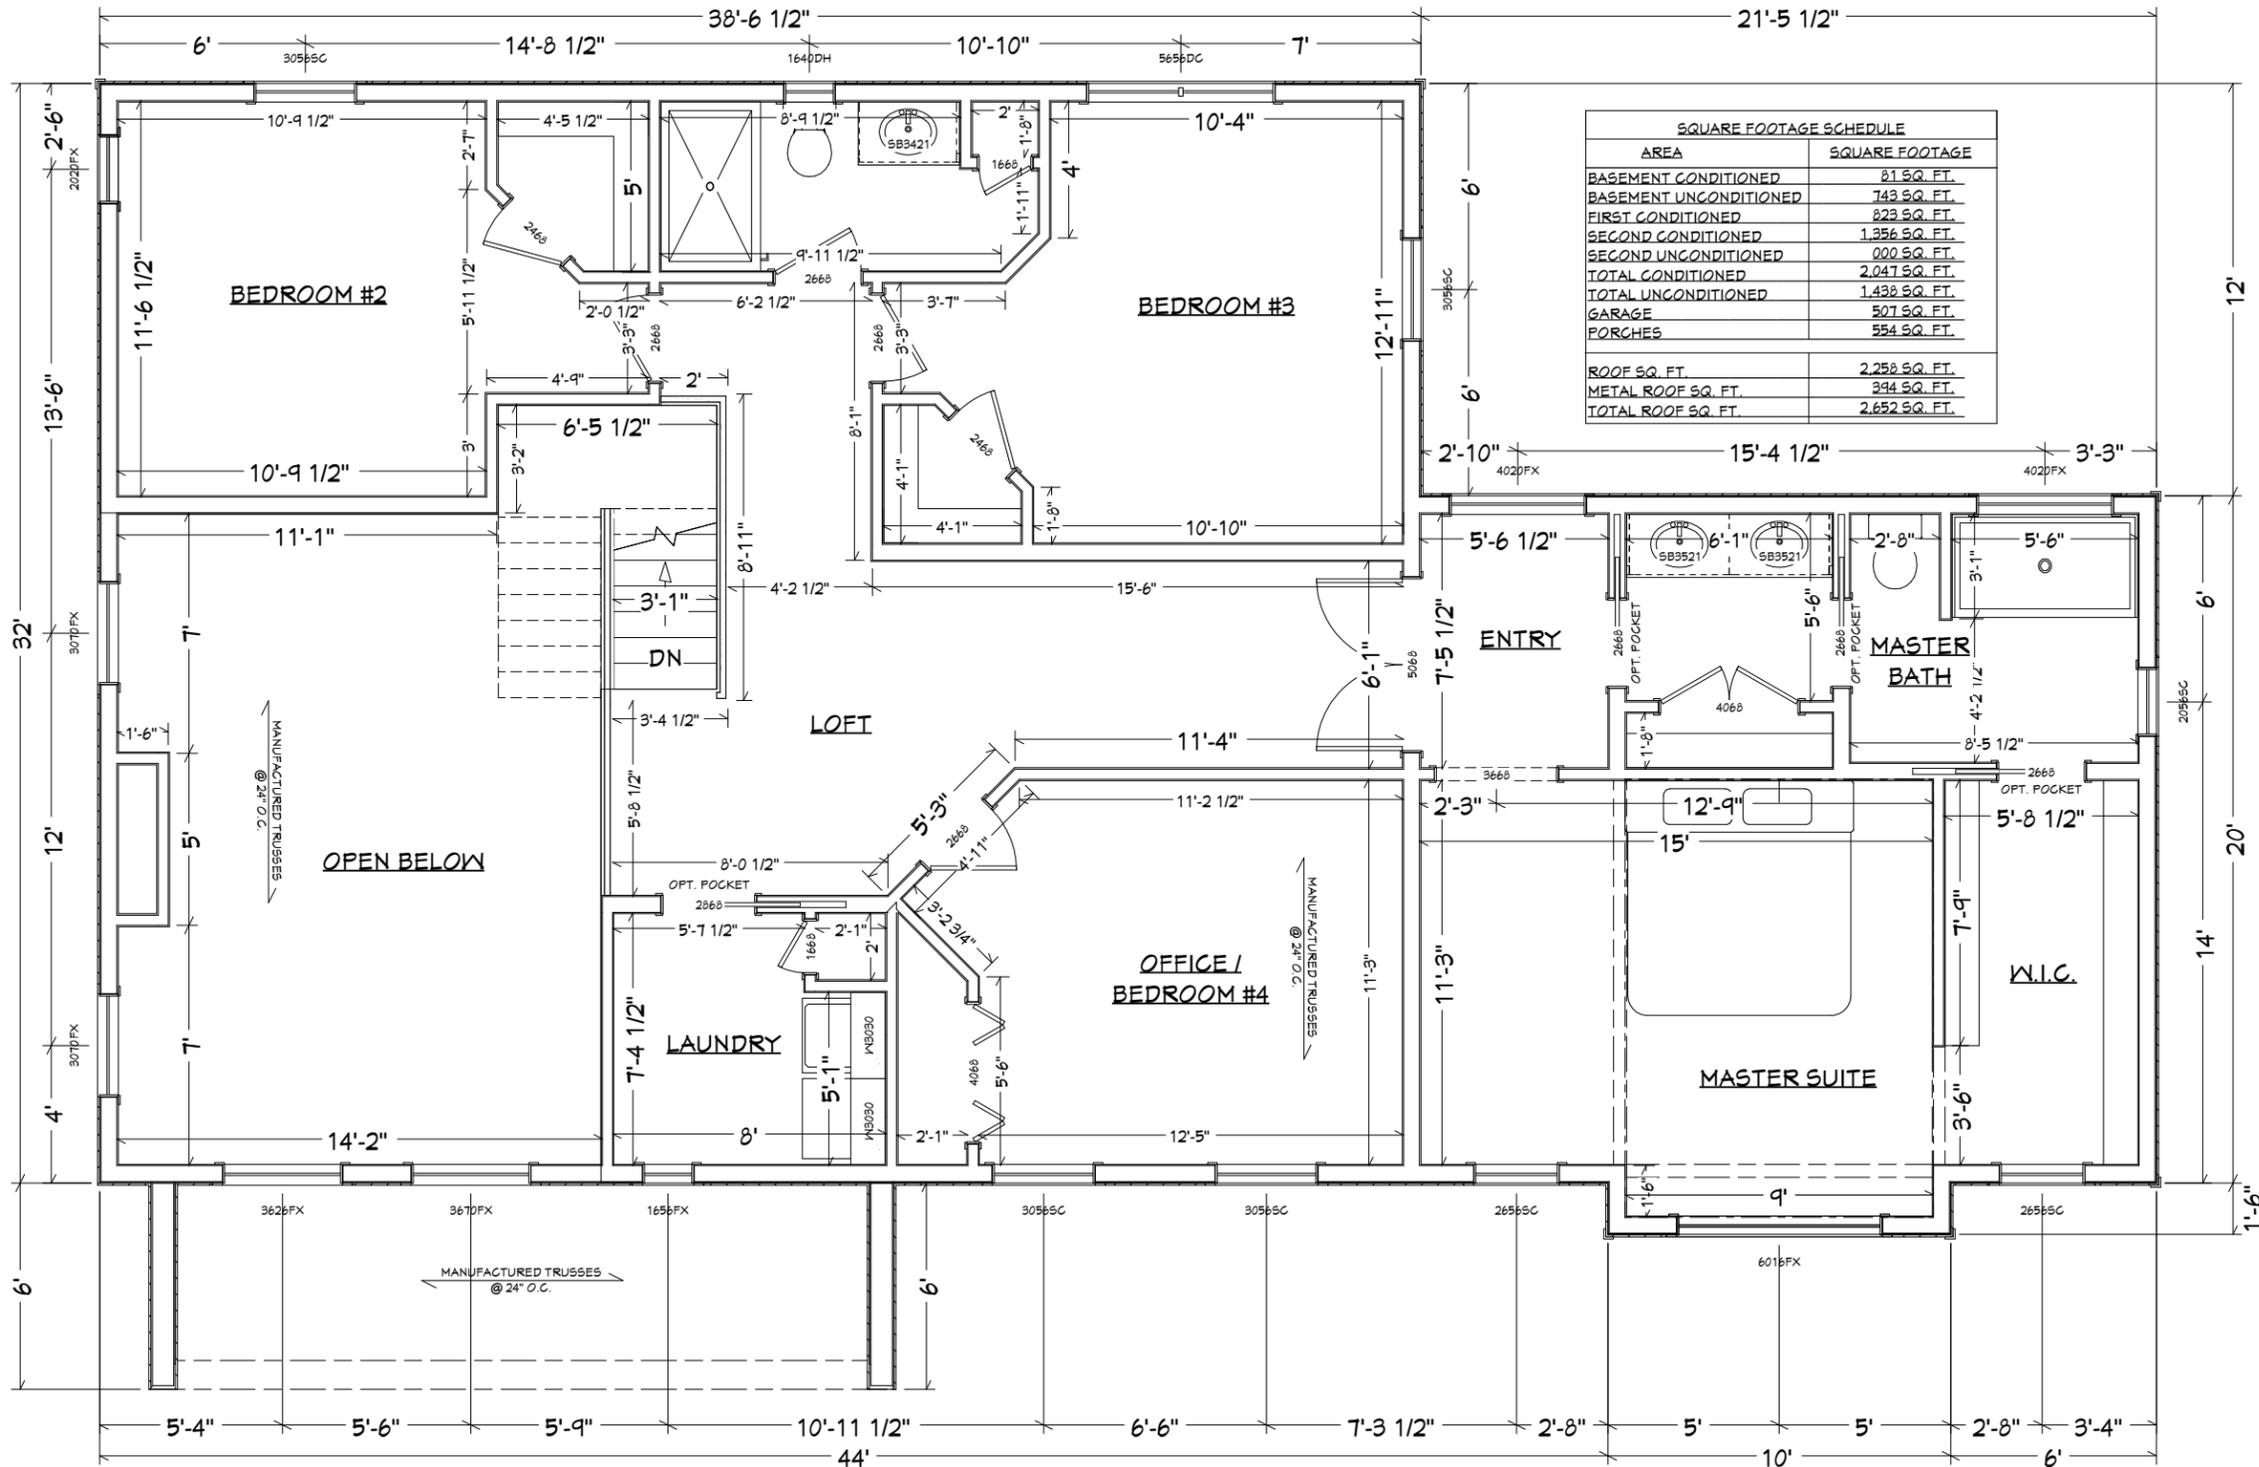

SQUARE FOOTAGE SCHEDULE	
AREA	SQUARE FOOTAGE
BASEMENT CONDITIONED	81 SQ. FT.
BASEMENT UNCONDITIONED	749 SQ. FT.
FIRST CONDITIONED	823 SQ. FT.
SECOND CONDITIONED	1,356 SQ. FT.
SECOND UNCONDITIONED	900 SQ. FT.
TOTAL CONDITIONED	2,041 SQ. FT.
TOTAL UNCONDITIONED	1,438 SQ. FT.
GARAGE	507 SQ. FT.
PORCHES	554 SQ. FT.
ROOF SQ. FT.	
ROOF SQ. FT.	2,258 SQ. FT.
METAL ROOF SQ. FT.	394 SQ. FT.
TOTAL ROOF SQ. FT.	2,652 SQ. FT.

COMMUNITY:



PROPERTY OF:

PROJECT DESCRIPTION:


THE CLIFFS
LOT #
MODEL: RIVET
CUSTOMER:

SHEET TITLE:

2ND FLOOR

NO.	DATE REVISION
1	

DATE: _____
SHEET: **A-4** SCALE: 3/16" = 1'

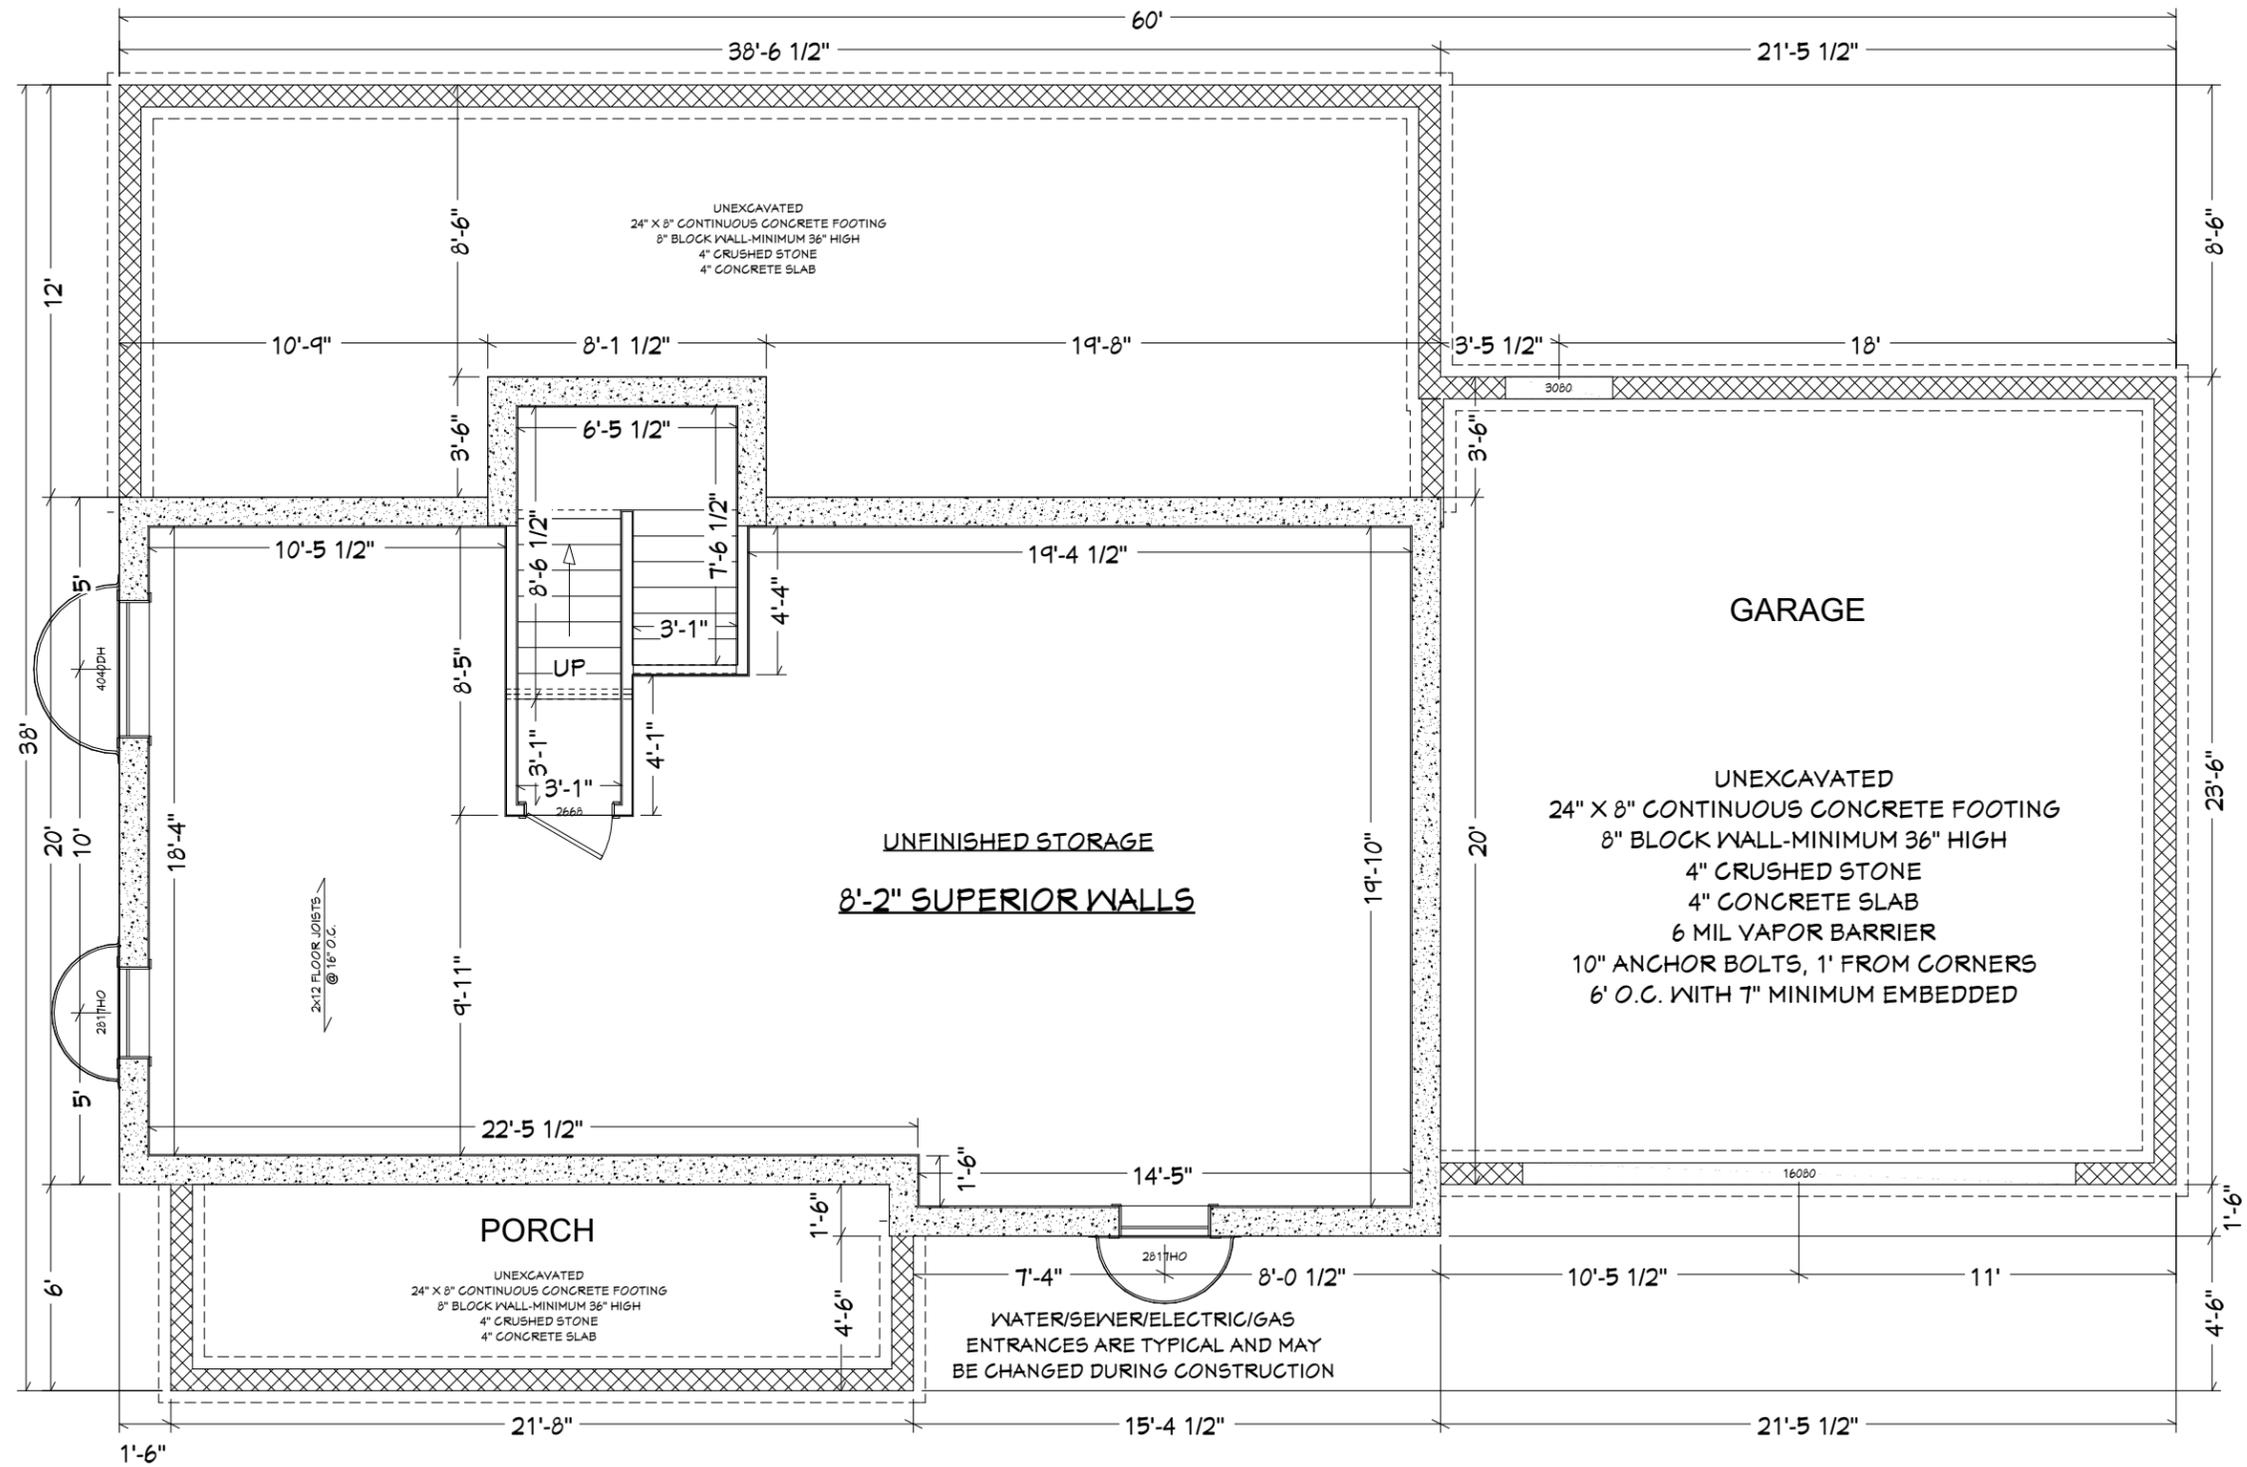

COMMUNITY:



PROJECT DESCRIPTION:
THE CLIFFS
LOT #
MODEL: RIVET
CUSTOMER:

SHEET TITLE:
FOUNDATION

NO.	DATE	REVISION
1		

SHEET: **A-5**
SCALE: 3/16" = 1'