





FRONT ELEVATION

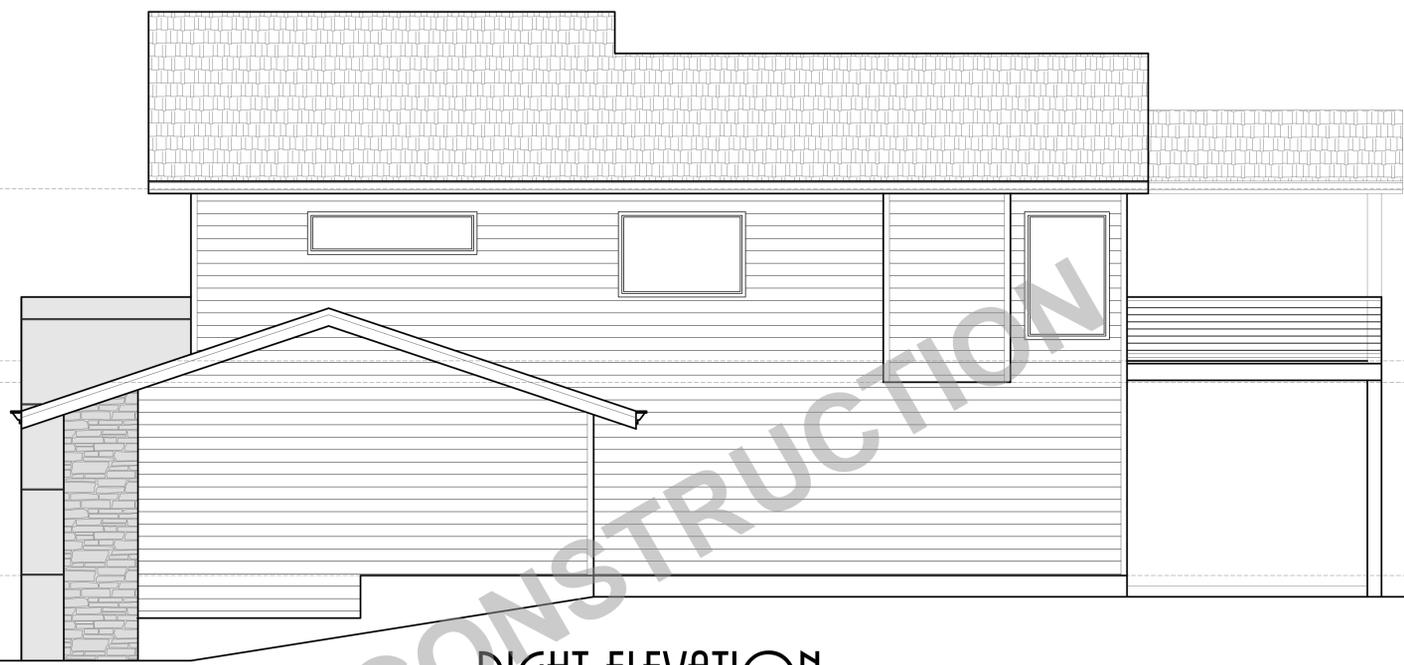

RIGHT ELEVATION

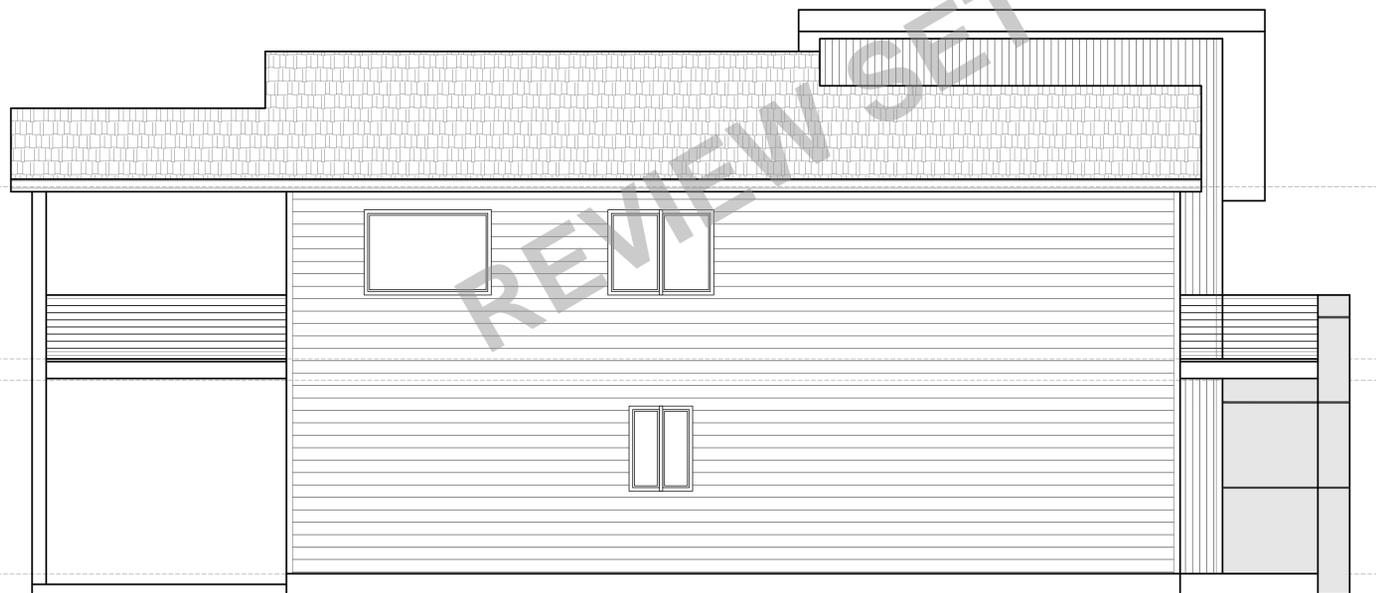

LEFT ELEVATION



REAR ELEVATION

REVIEW SET - NOT FOR CONSTRUCTION


CLIENT NAME:	MT. RIDGE HIGHLANDS LOT 17	DRAWING NO.:	5124
LOCATION:	LOT 17 THE HIGHLANDS, MANZANITA OR	DATE:	5-15-24
SHEET TITLE:	ELEVATIONS	SCALE:	1/4" = 1'-0"
SQUARE FEET:			

PROVIDENCE INC. DESIGN
 1845 S. 104th St. Suite 100, Clackamas, OR 97015
 Phone & Fax: 503-270-0448 Email: Design@providenceinc.com
 Web: Design@providenceinc.com

THESE PLANS HAVE BEEN LICENSED TO THE CUSTOMER FOR THE USE IN THE CONSTRUCTION OF THE PROJECT ONLY. ANY REUSE, REPRODUCTION, OR MODIFICATION OF THESE PLANS WITHOUT THE WRITTEN PERMISSION OF PROVIDENCE INC. DESIGN IS STRICTLY PROHIBITED. PROVIDENCE INC. DESIGN SHALL NOT BE RESPONSIBLE FOR ANY ERRORS, OMISSIONS, OR INADEQUACIES IN THESE PLANS. THE USER OF THESE PLANS SHALL BE RESPONSIBLE FOR OBTAINING ALL NECESSARY PERMITS AND REGULATIONS. PROVIDENCE INC. DESIGN SHALL NOT BE RESPONSIBLE FOR ANY DAMAGE TO PERSONS OR PROPERTY ARISING FROM THE USE OF THESE PLANS. THE USER OF THESE PLANS SHALL BE RESPONSIBLE FOR OBTAINING ALL NECESSARY PERMITS AND REGULATIONS. PROVIDENCE INC. DESIGN SHALL NOT BE RESPONSIBLE FOR ANY DAMAGE TO PERSONS OR PROPERTY ARISING FROM THE USE OF THESE PLANS.

SHEET NR:
1

REVIEW SET - NOT FOR CONSTRUCTION

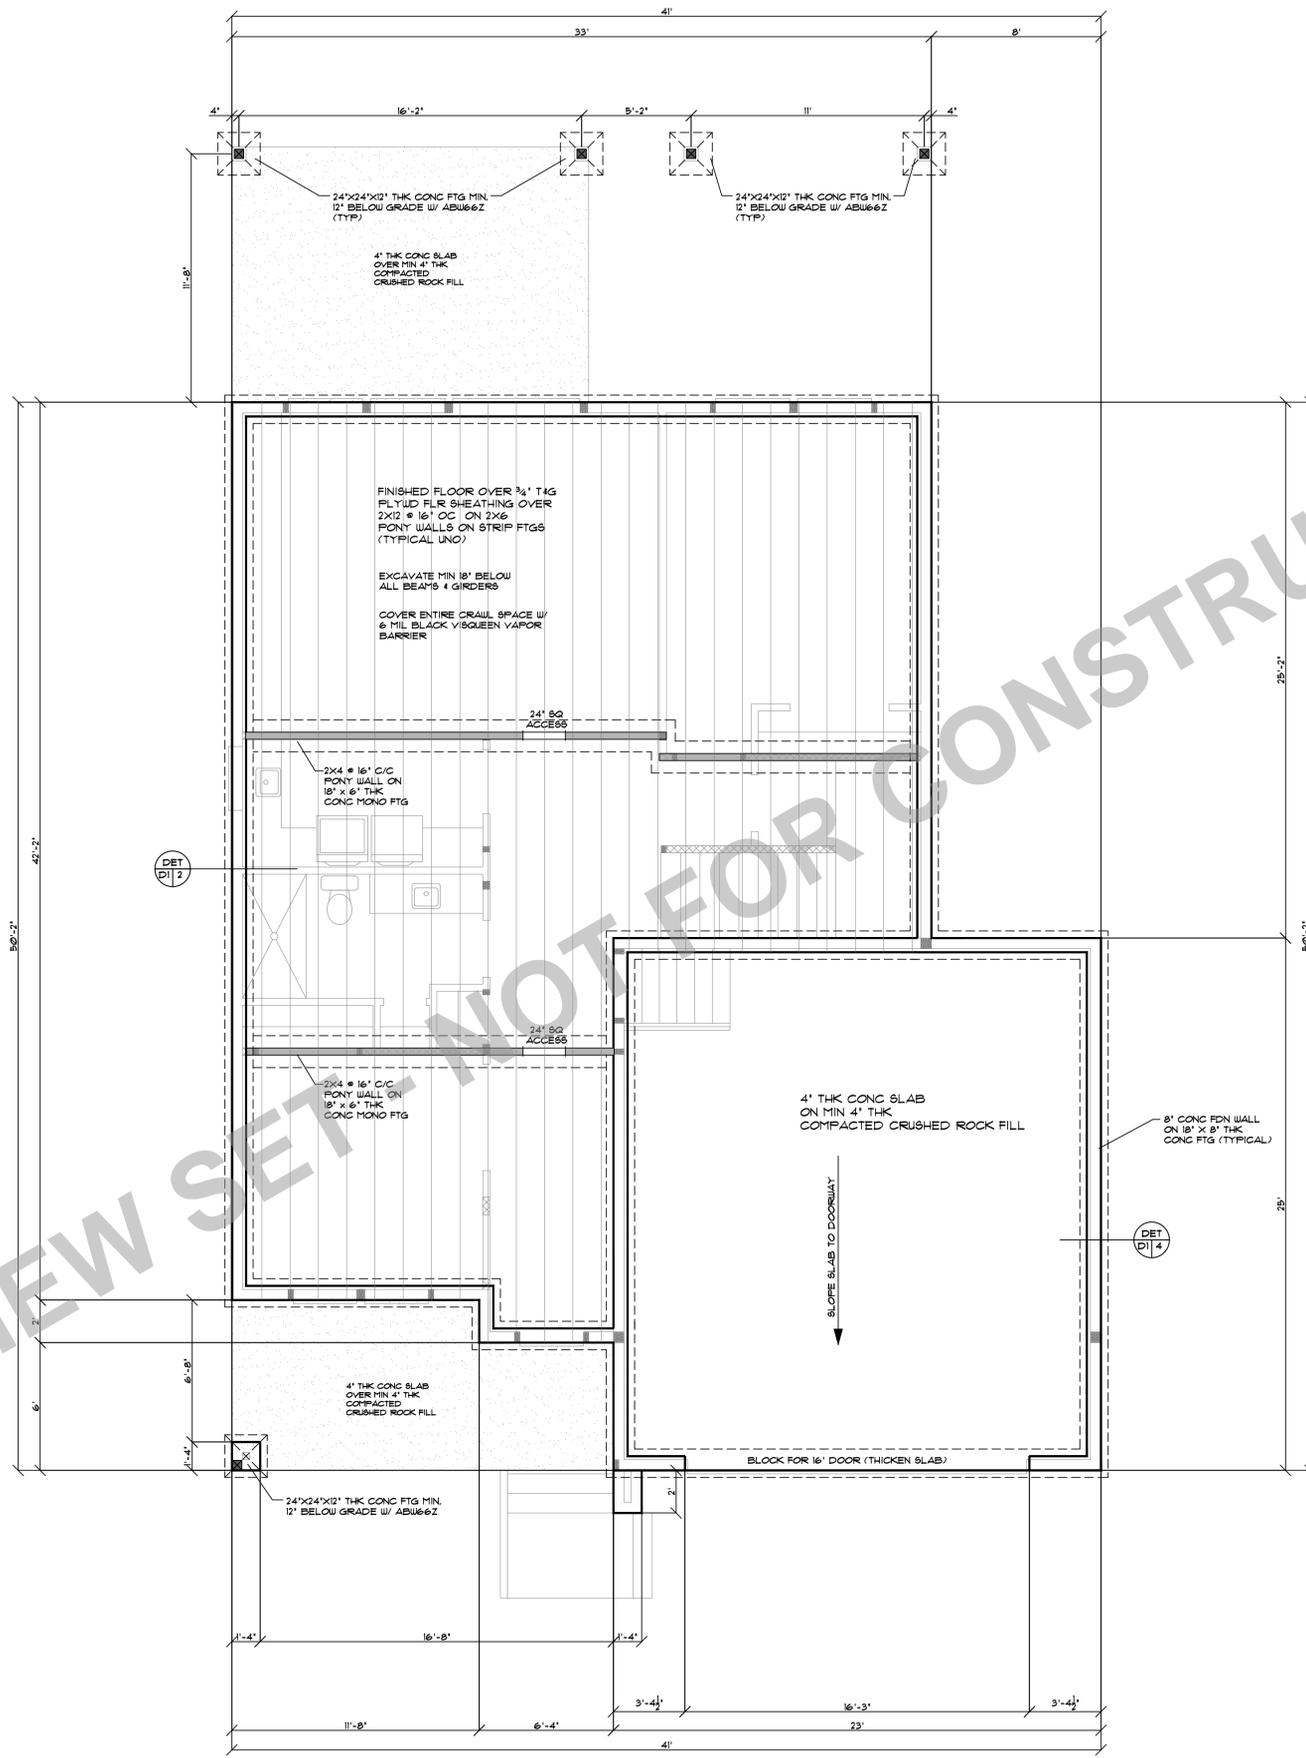


CLIENT NAME:	MT. RIDGE HIGHLANDS LOT 17	PART NO:	5124
LOCATION:	LOT 17 THE HIGHLANDS, MANZANITA OR	DATE:	5-15-24
SHEET TITLE:	FOUNDATION PLAN	SCALE:	1/4" = 1'-0"
SQUARE FEET:			



THIS PLAN HAS BEEN LICENSED TO THE CUSTOMER FOR THE USE IN THE STATE OF FLORIDA. IT IS THE CUSTOMER'S RESPONSIBILITY TO OBTAIN ALL NECESSARY PERMITS AND APPROVALS FROM THE APPROPRIATE AGENCIES. THE CUSTOMER IS ADVISED THAT THIS PLAN IS NOT TO BE USED FOR ANY OTHER PROJECT OR IN ANY OTHER STATE WITHOUT THE WRITTEN CONSENT OF PROVIDENCE, LLC. PROVIDENCE, LLC IS NOT RESPONSIBLE FOR ANY ERRORS OR OMISSIONS IN THIS PLAN. THE CUSTOMER IS ADVISED THAT THIS PLAN IS NOT TO BE USED FOR ANY OTHER PROJECT OR IN ANY OTHER STATE WITHOUT THE WRITTEN CONSENT OF PROVIDENCE, LLC. PROVIDENCE, LLC IS NOT RESPONSIBLE FOR ANY ERRORS OR OMISSIONS IN THIS PLAN.

SHEET NR:
5


REVIEW SET - NOT FOR CONSTRUCTION

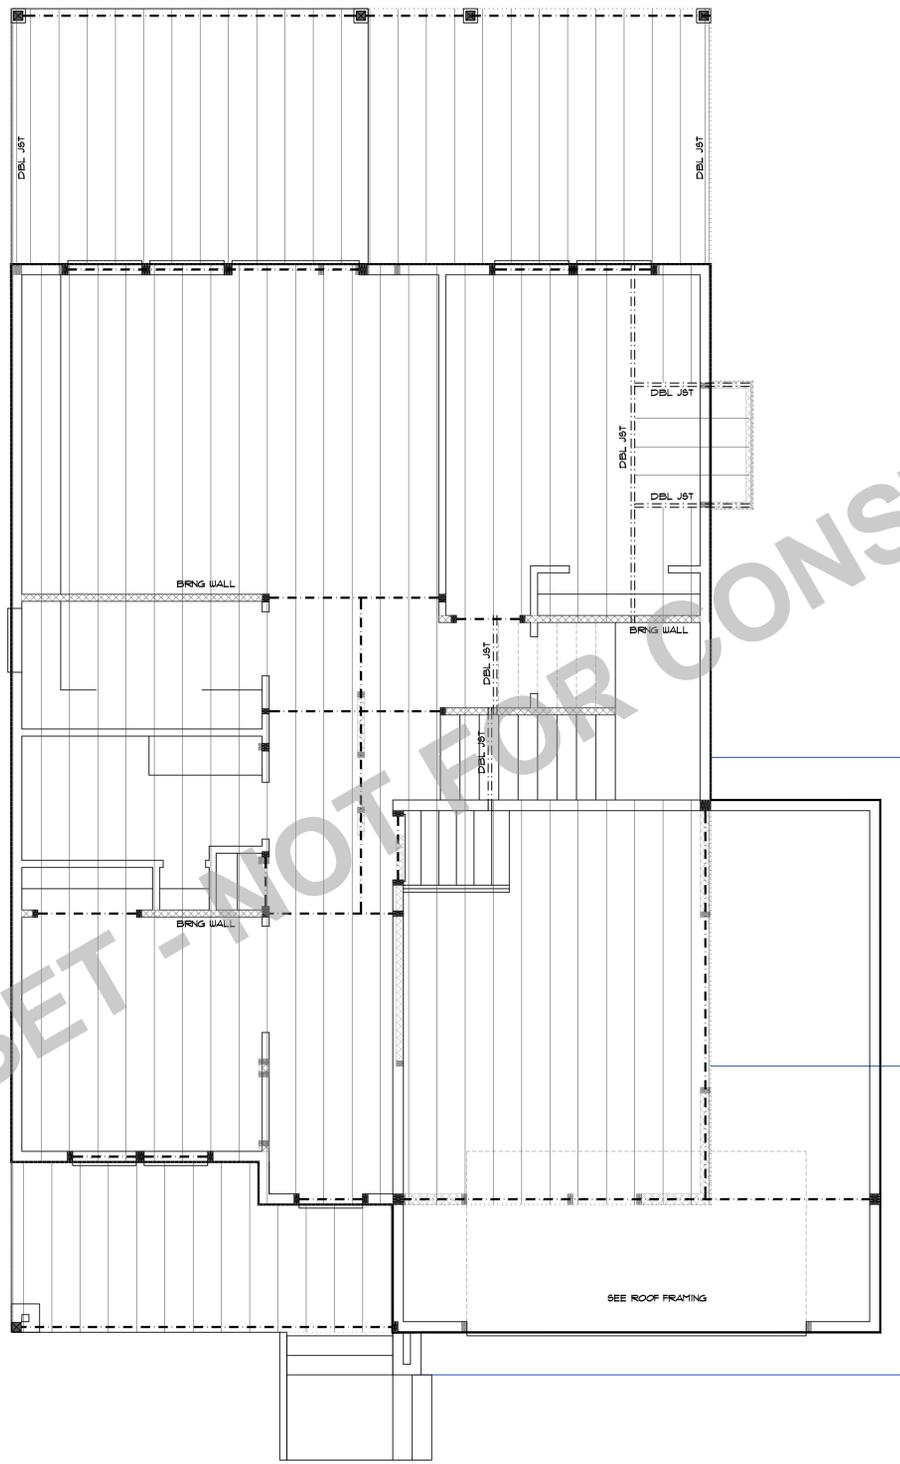

■ NOTE: MIN BEARING POST TO (2)2X TO MATCH WALL UNLESS NOTED OTHERWISE


FOR THE PURPOSES OF THIS CONTRACT, THE USER SHALL BE RESPONSIBLE FOR OBTAINING ALL NECESSARY PERMITS AND APPROVALS FROM THE LOCAL, STATE, AND FEDERAL AUTHORITIES. 

SHEET NR:
6

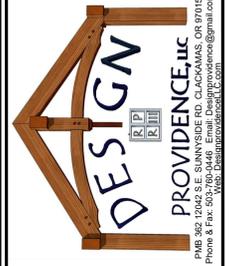

CLIENT NAME:	MT. RIDGE HIGHLANDS LOT 17	PLUM NO.:	5124
LOCATION:	LOT 17 THE HIGHLANDS, MANZANITA OR	DATE:	5-15-24
SHEET TITLE:	CEILING FRAMING	SCALE:	1/4" = 1'-0"
SQUARE FEET:			

REVIEW SET - NOT FOR CONSTRUCTION

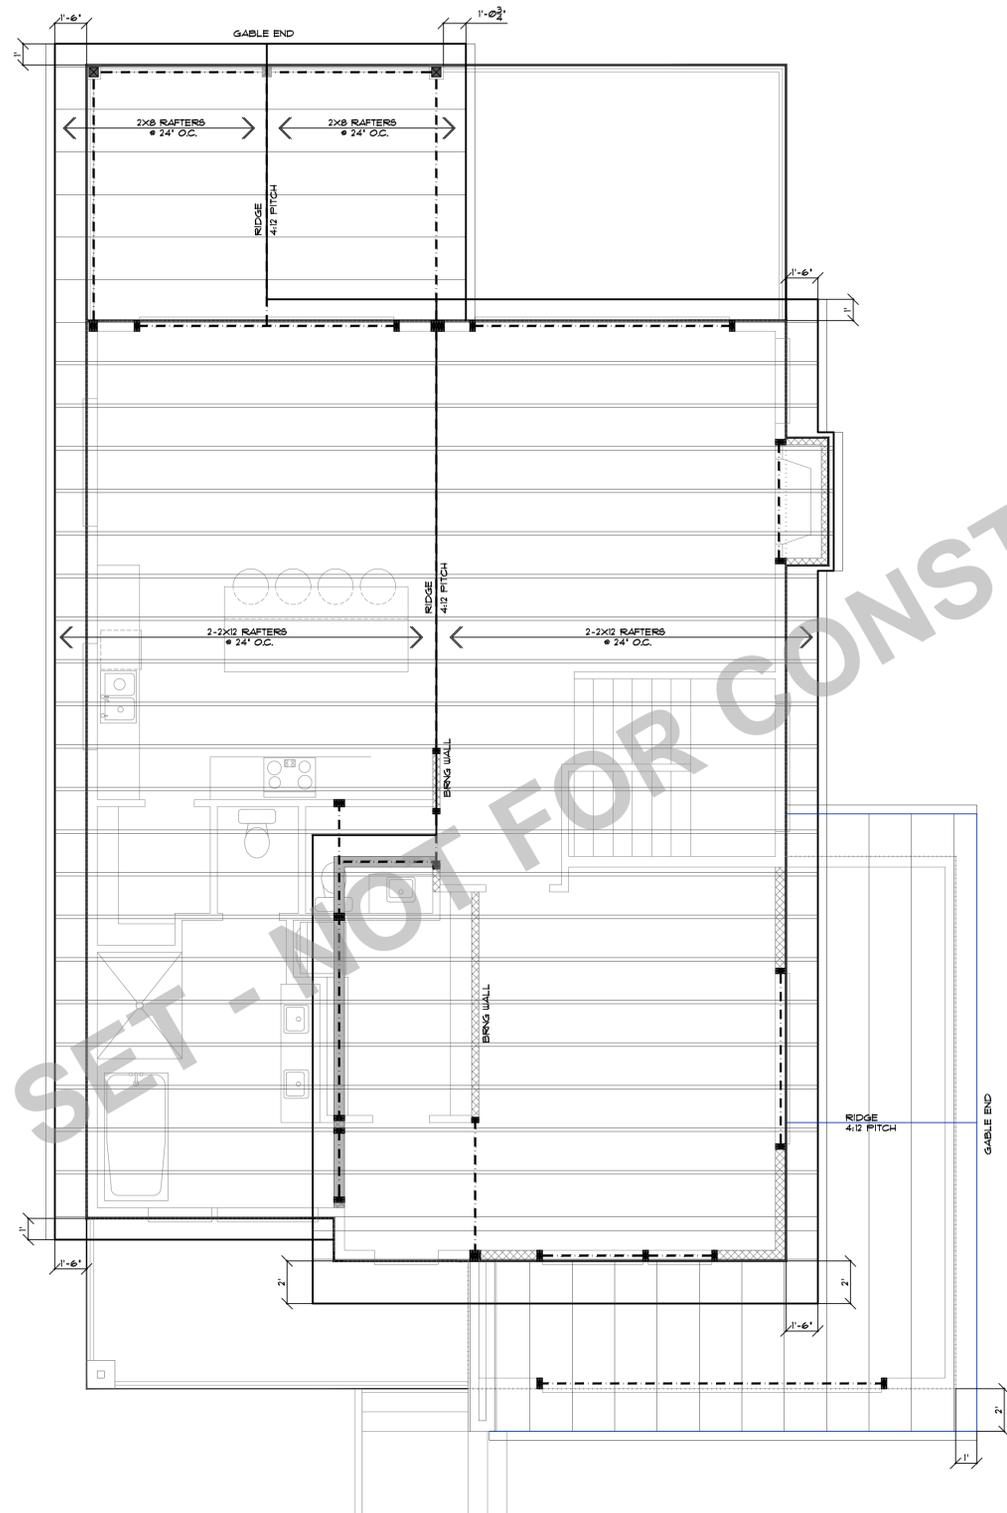

NOTE: MIN BEARING POST TO (2)2X TO MATCH WALL UNLESS NOTED OTHERWISE

<p>CLIENT NAME: MT. RIDGE HIGHLANDS LOT 17</p> <p>LOCATION: LOT 17 THE HIGHLANDS, MANZANITA OR</p> <p>SHEET TITLE: ROOF FRAMING PLAN</p> <p>SQUARE FEET:</p>	<p>PLANT NO: 5124</p> <p>DATE: 5-15-24</p> <p>SCALE: 1/4" = 1'-0"</p>
	<p>DESIGN PROVIDENCE, LLC</p> <p>PROVIDENCE, LLC</p> <p>PMB 802 72042 S.E. SUNNYSIDE RD. CLACKAMAS, OR 97015</p> <p>Phone & Fax: 503-266-1000 Email: providence@providence-design.com</p>
<p>DISCLAIMER: THIS DOCUMENT IS THE PROPERTY OF PROVIDENCE DESIGN, LLC. IT IS TO BE USED ONLY FOR THE PROJECT AND SITE SPECIFICALLY IDENTIFIED HEREIN. ANY REUSE, REPRODUCTION, OR DISTRIBUTION OF THIS DOCUMENT WITHOUT THE WRITTEN CONSENT OF PROVIDENCE DESIGN, LLC IS STRICTLY PROHIBITED. PROVIDENCE DESIGN, LLC AND ITS DESIGNERS ASSUME NO LIABILITY FOR ANY DAMAGE, LOSS, OR INJURY RESULTING FROM THE USE OF THIS DOCUMENT, WHETHER OR NOT SUCH DAMAGE, LOSS, OR INJURY IS CAUSED IN WHOLE OR IN PART BY THE NEGLIGENCE OF PROVIDENCE DESIGN, LLC OR ITS DESIGNERS. THE USER OF THIS DOCUMENT SHALL BE RESPONSIBLE FOR OBTAINING ALL NECESSARY PERMITS AND APPROVALS FROM THE APPROPRIATE AGENCIES AND FOR VERIFYING THE ACCURACY OF ALL INFORMATION PROVIDED TO PROVIDENCE DESIGN, LLC. PROVIDENCE DESIGN, LLC AND ITS DESIGNERS SHALL NOT BE RESPONSIBLE FOR ANY DAMAGE, LOSS, OR INJURY RESULTING FROM THE USE OF THIS DOCUMENT IF THE USER FAILS TO OBTAIN NECESSARY PERMITS AND APPROVALS OR IF THE USER PROVIDES INCOMPLETE OR INACCURATE INFORMATION TO PROVIDENCE DESIGN, LLC.</p>	<p>SHEET NR: 7</p>