




**FIFTH FLOOR**

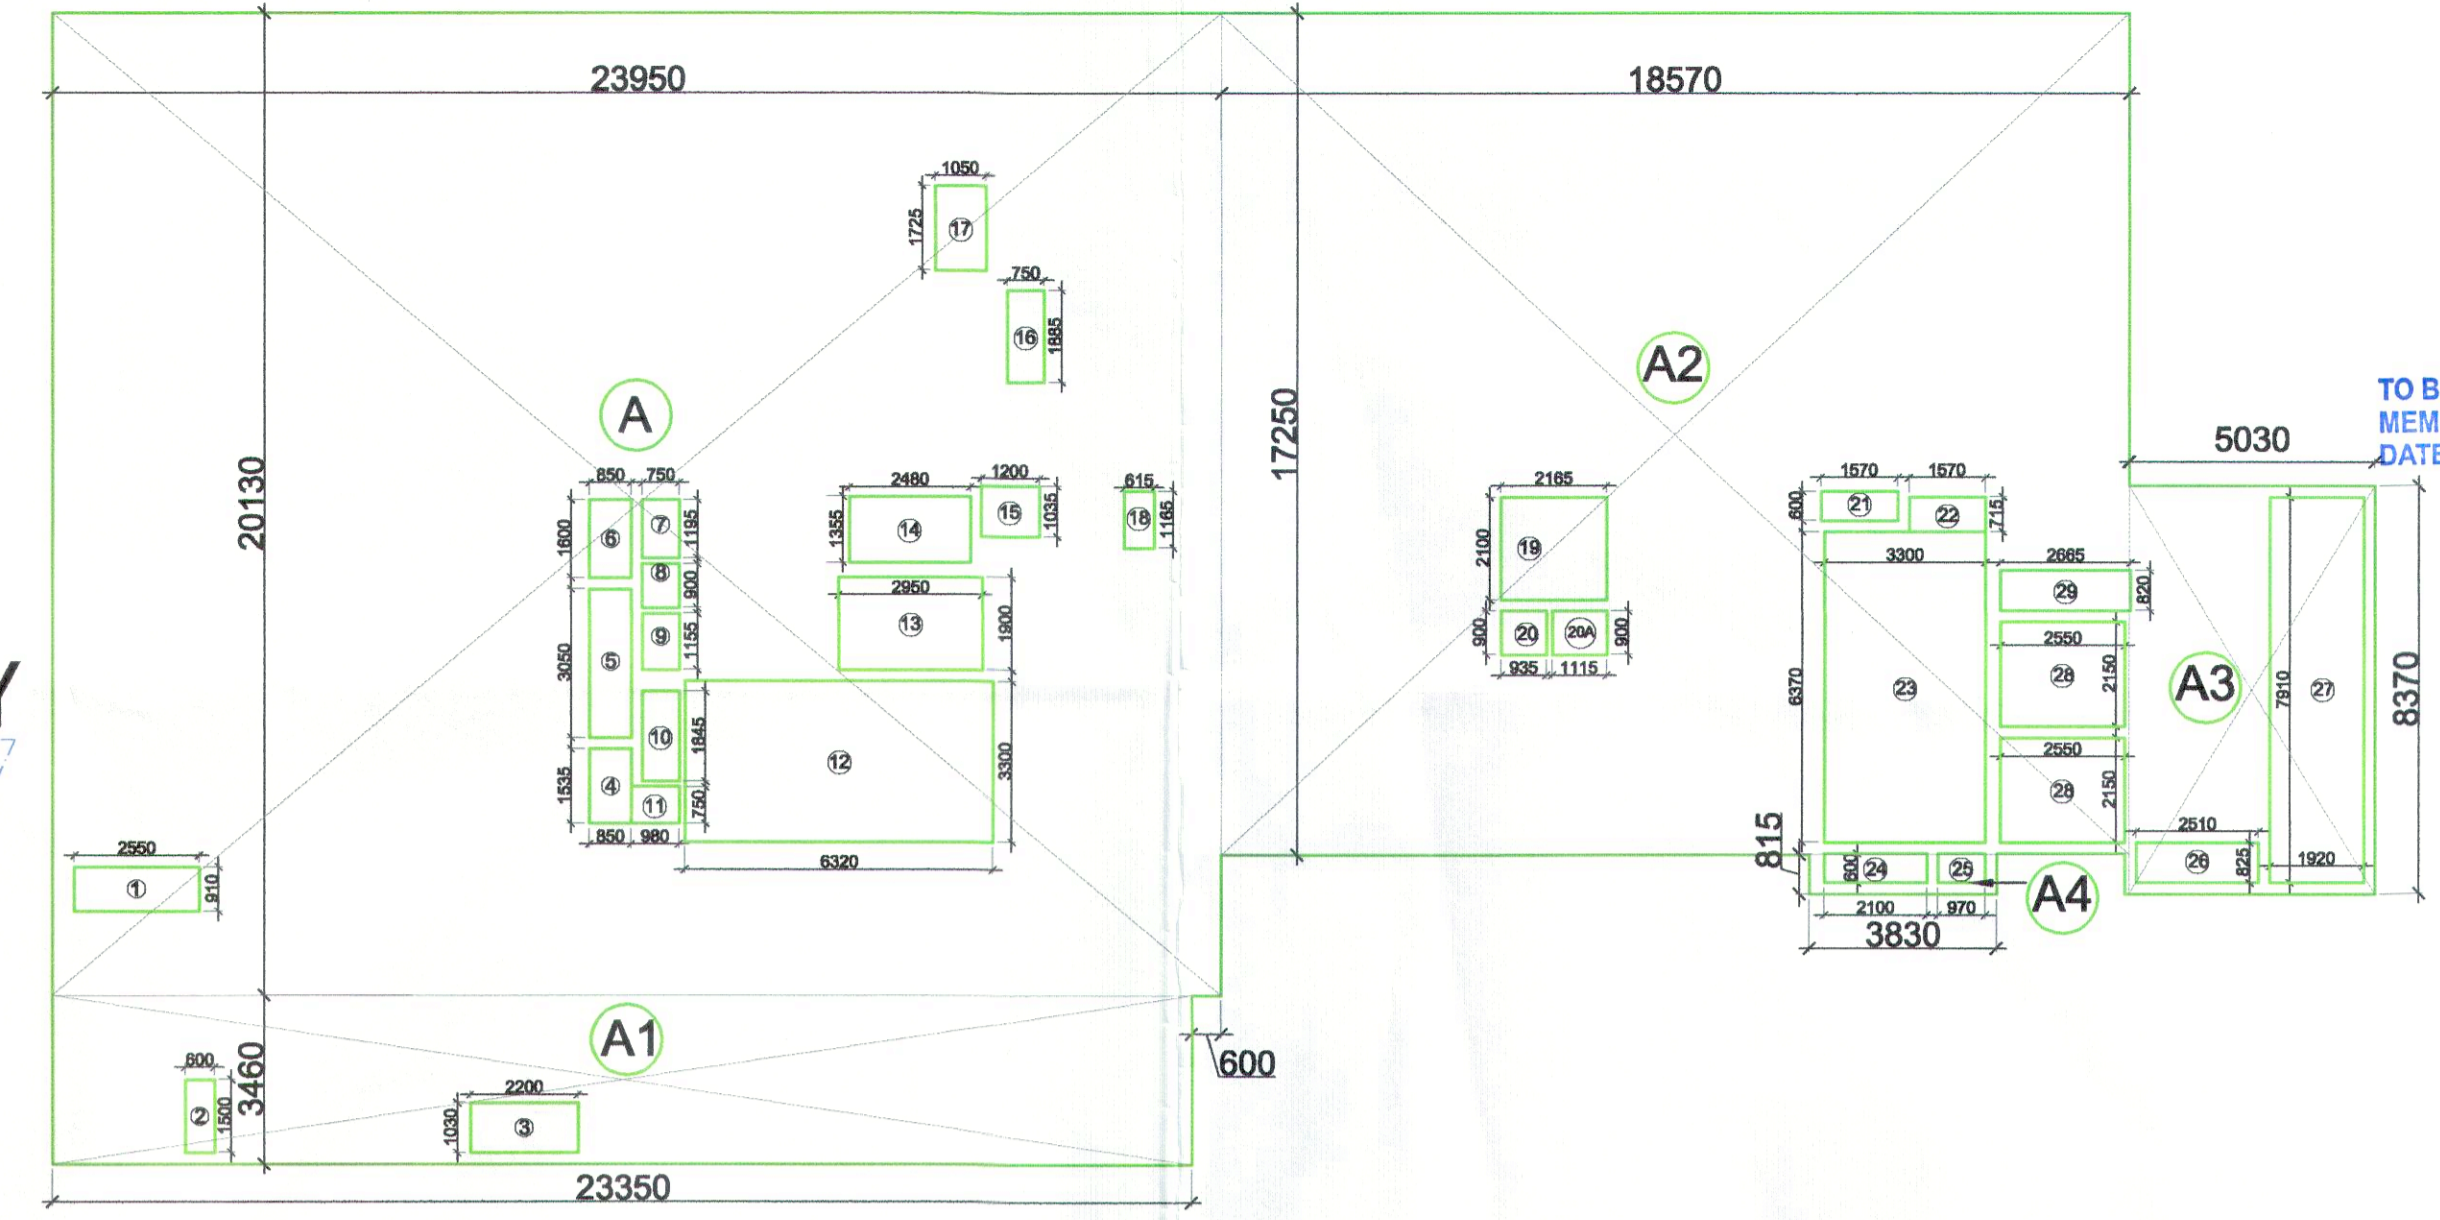

**AREA SHEET OF FIFTH FLOOR (BLOCK-7)**

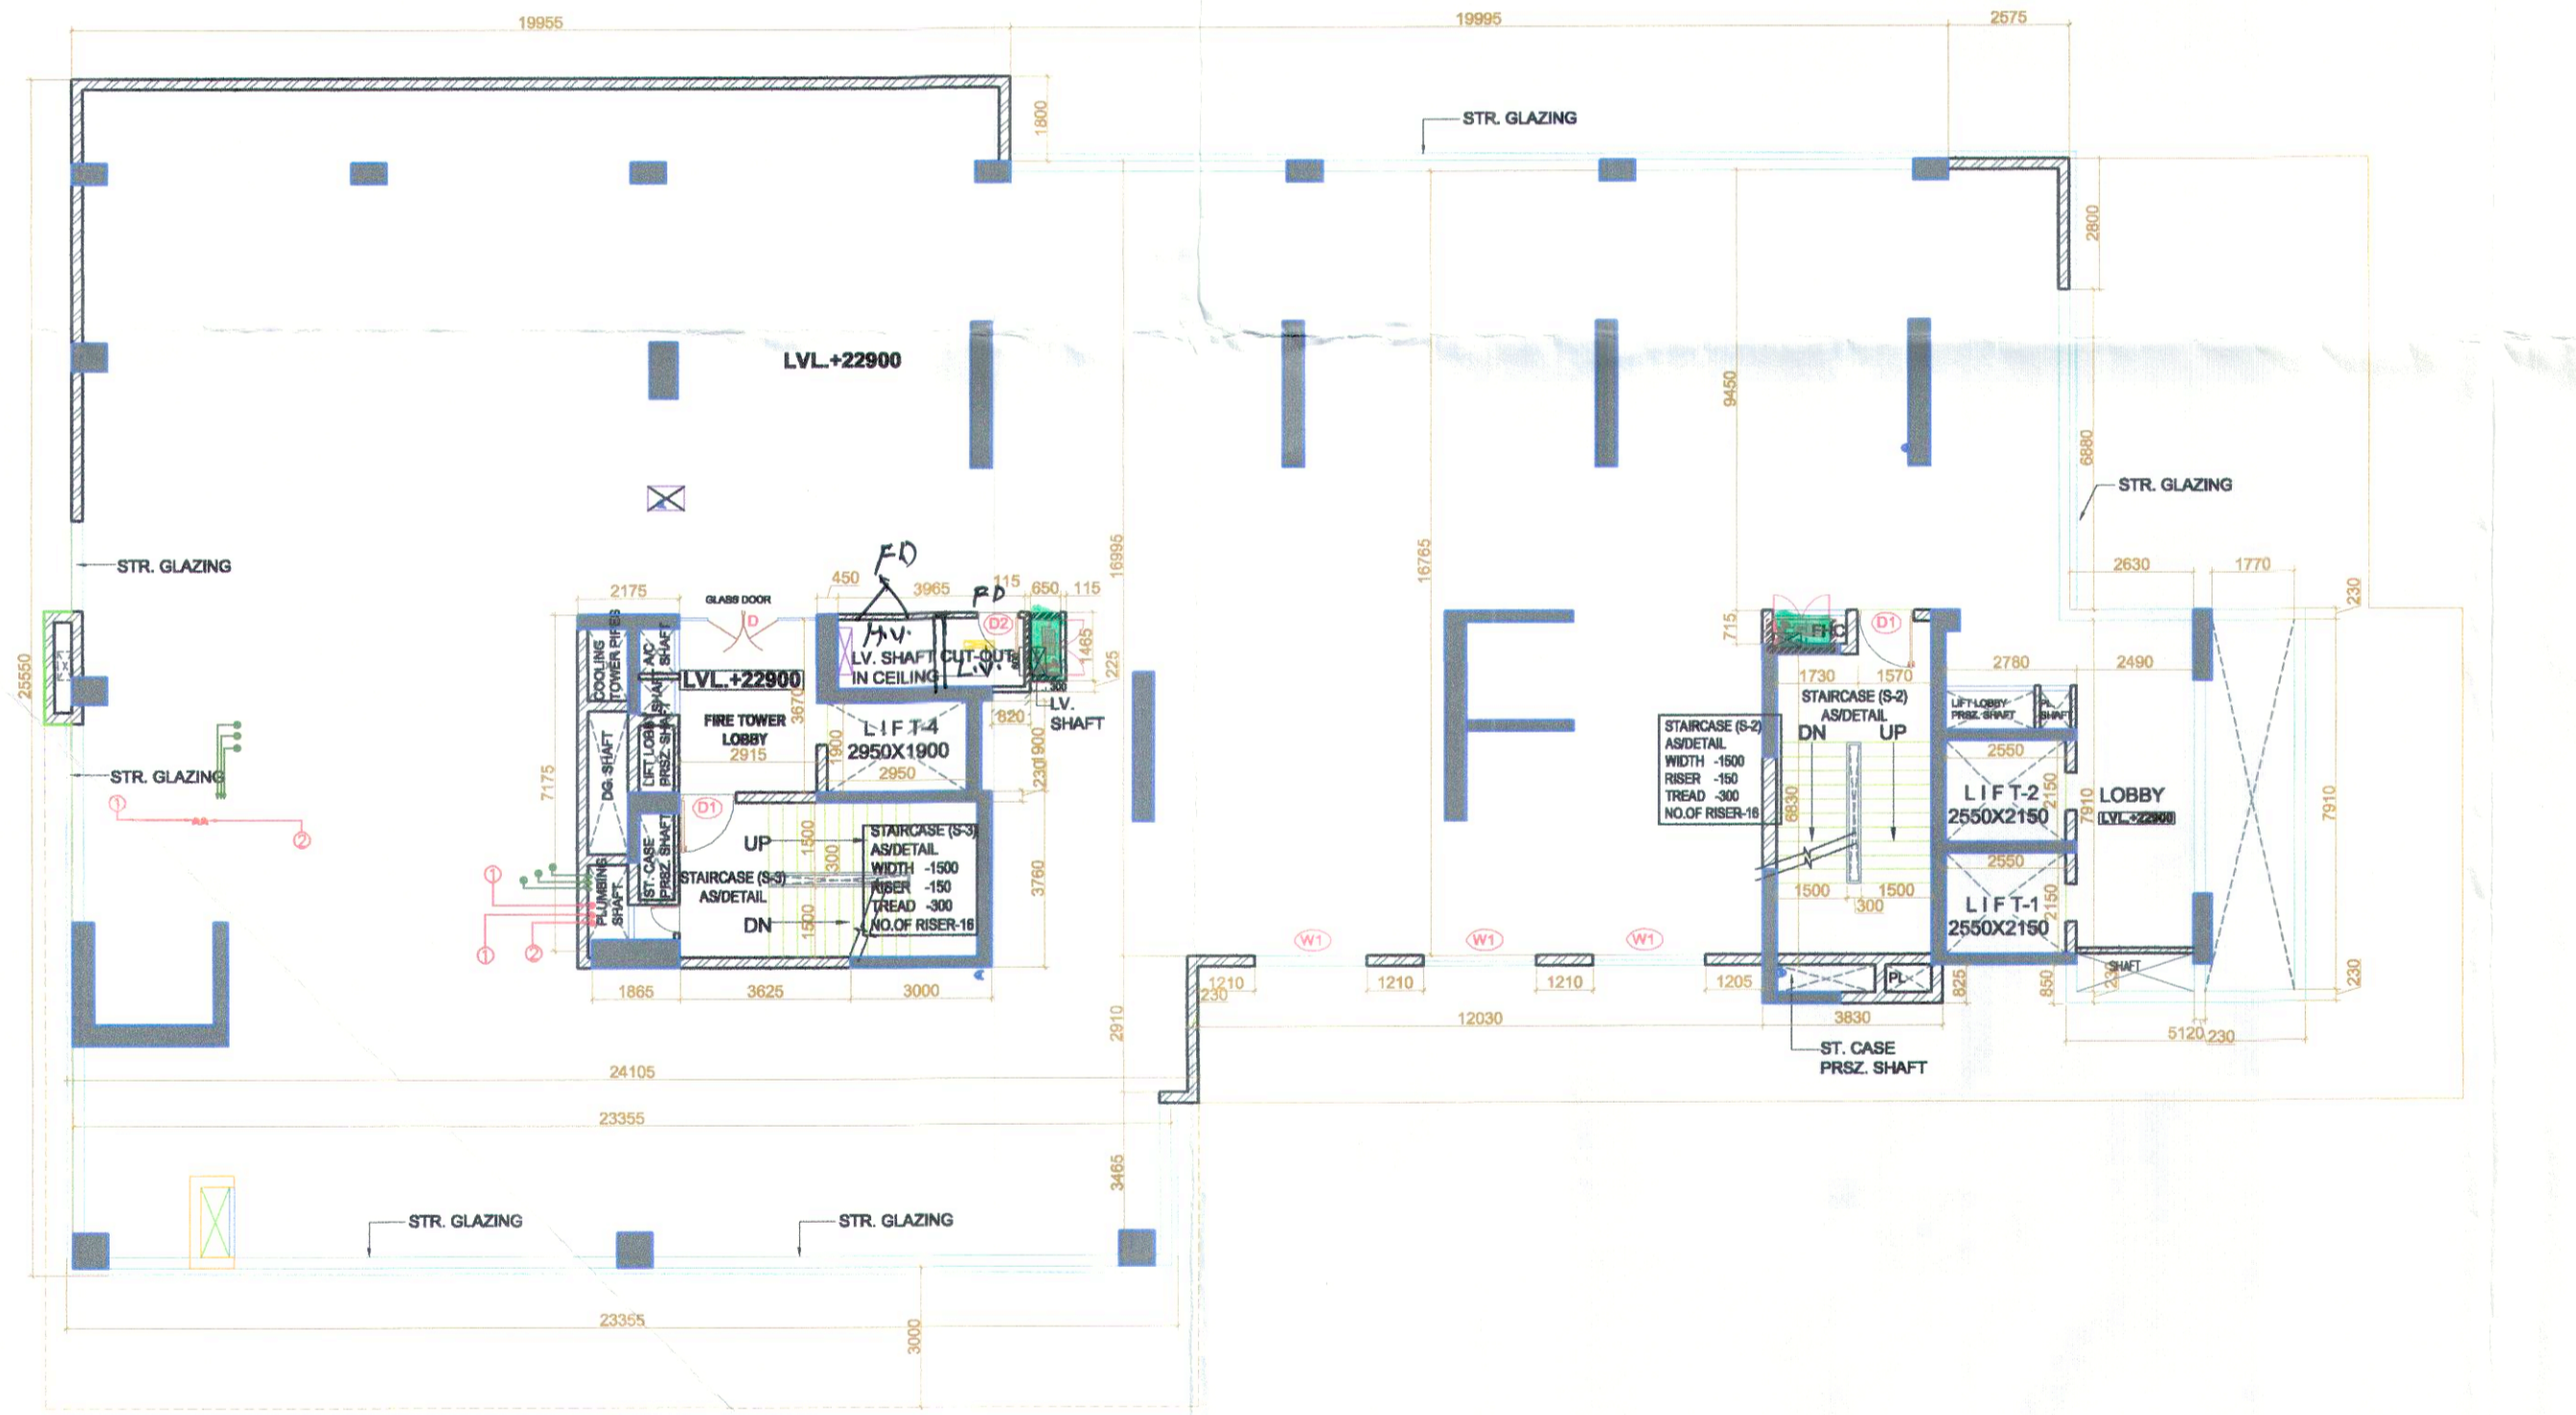

**SERVICE FLOOR PLAN**

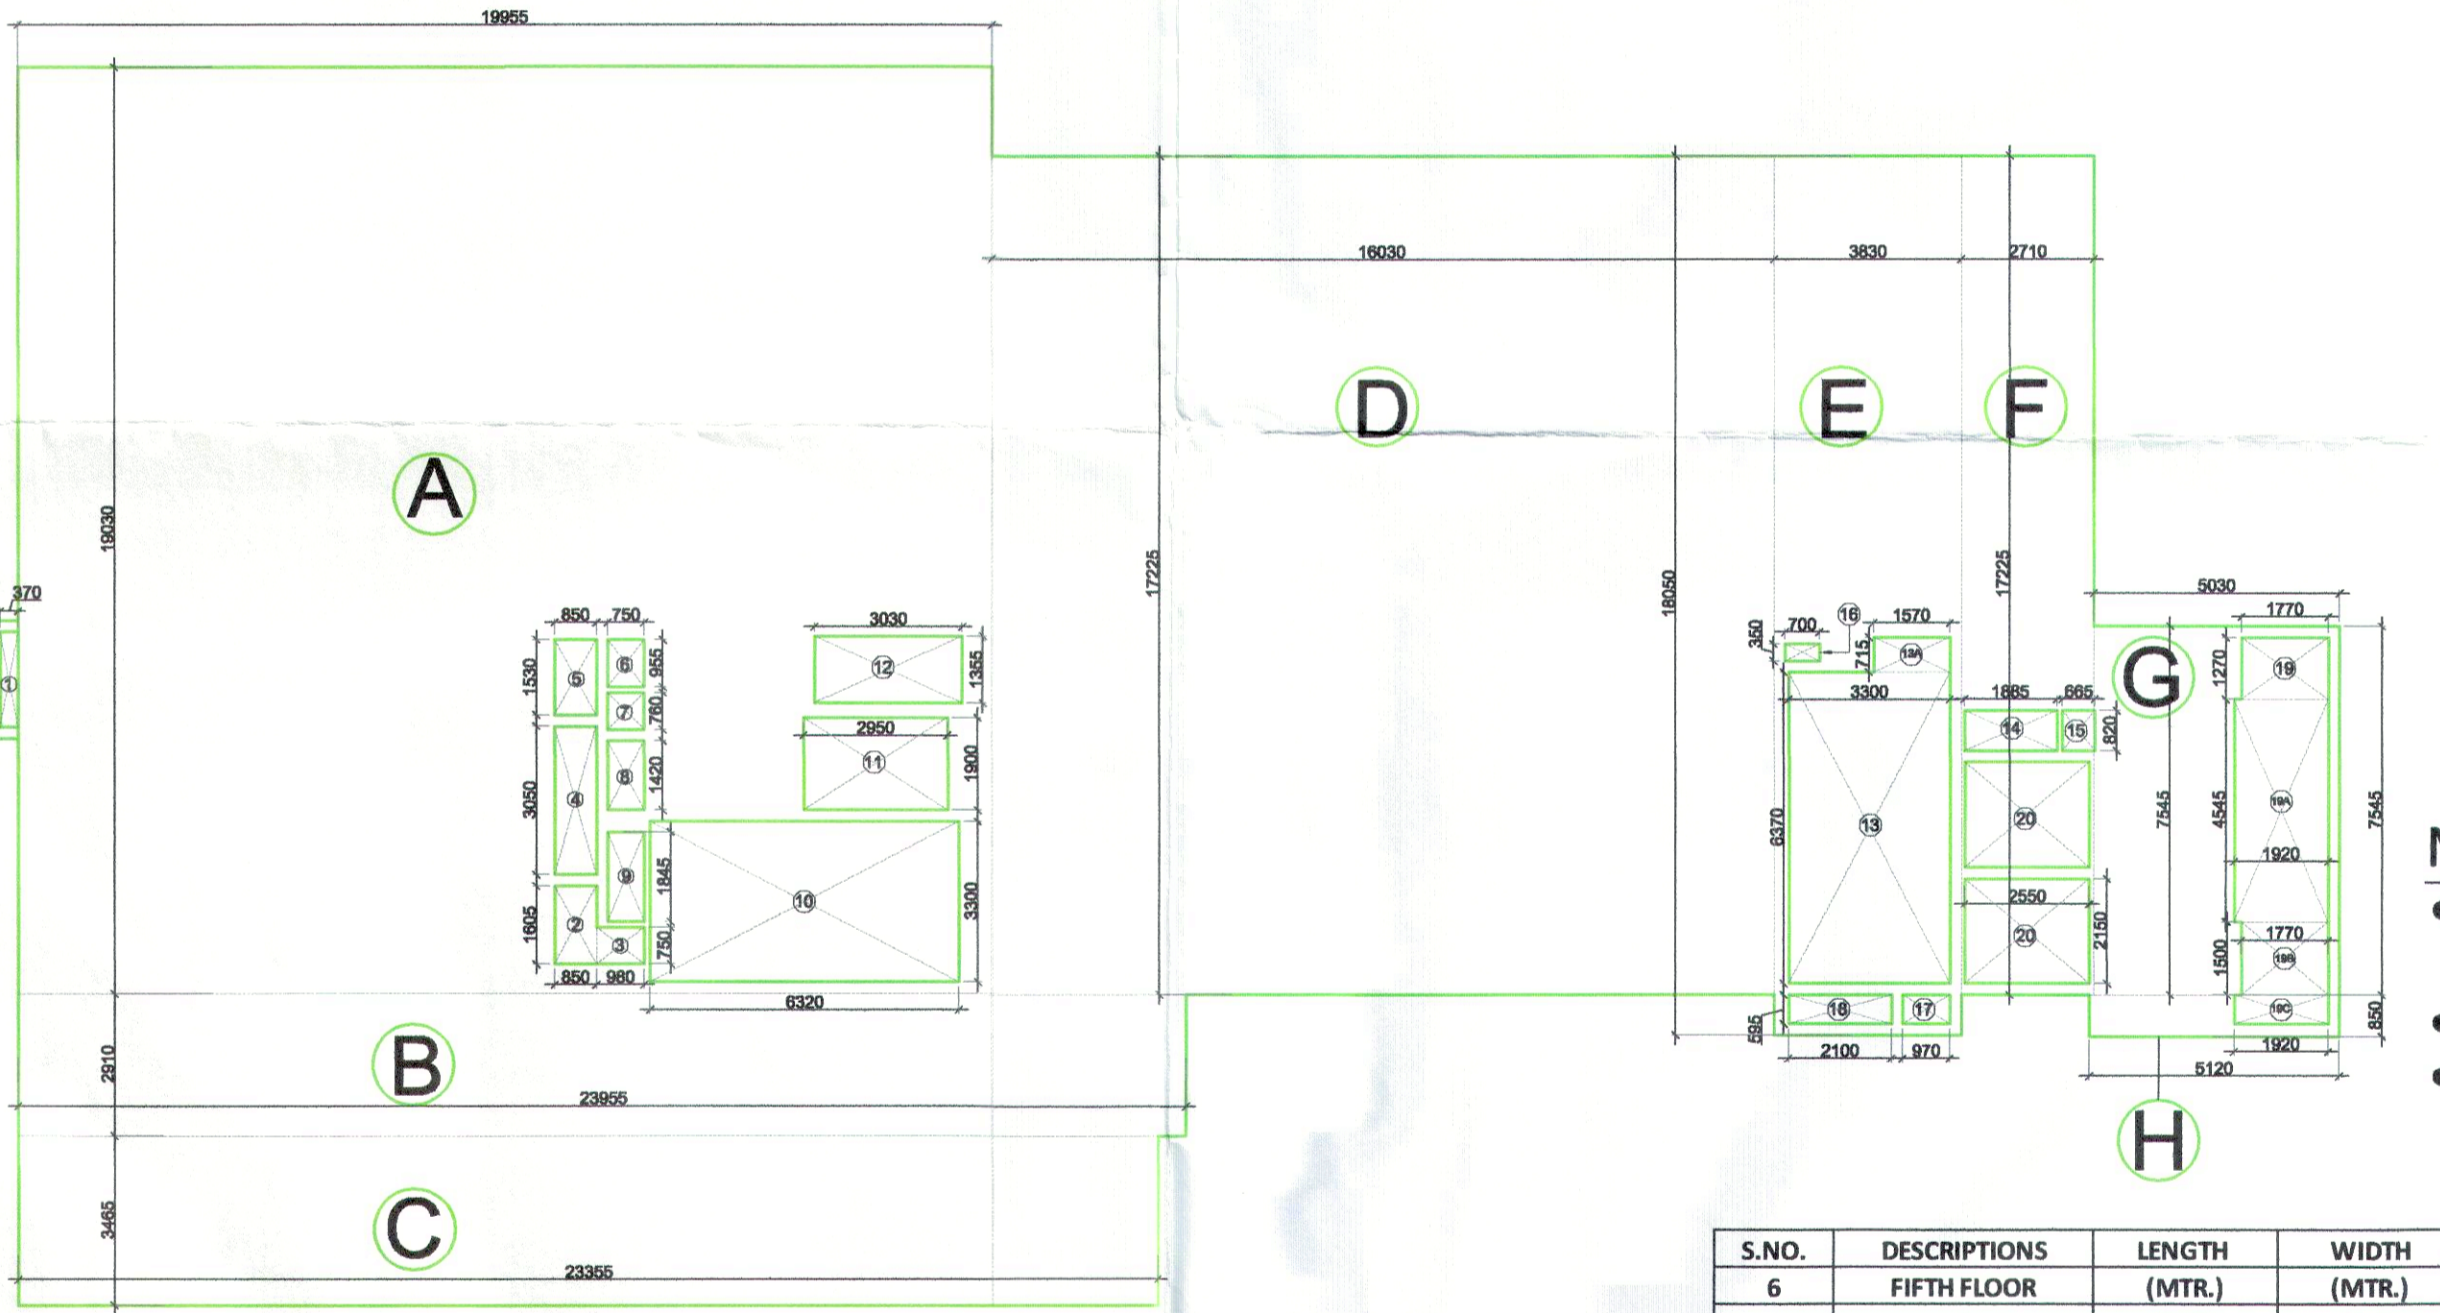

**AREA SHEET OF SERVICE FLOOR (BLOCK-7)**

S.NO.	DESCRIPTIONS	LENGTH (MTR.)	WIDTH (MTR.)	NO.S	AREA (SQ.M.)
6	FIFTH FLOOR				
	A	23.95	20.13	1	482.11
	A2	18.57	17.25	1	320.33
	A3	5.03	8.37	1	42.10
	A4	3.83	0.815	1	3.12
	TOTAL (T1)				928.46
	DEDUCTION				
	1	2.55	0.91	1	2.32
	2	0.6	1.5	1	0.90
	3	2.2	1.03	1	2.27
	4	0.85	1.53	1	1.30
	5	0.85	3.05	1	2.59
	6	0.85	1.6	1	1.36
	7	0.75	1.195	1	0.90
	8	0.75	0.9	1	0.68
	9	0.75	1.115	1	0.84
	10	0.75	1.845	1	1.38
	11	0.98	0.75	1	0.74
	12	6.32	3.3	1	20.86
	13	2.95	1.9	1	5.61
	14	2.48	1.355	1	3.36
	15	1.2	1.035	1	1.24
	16	0.75	1.885	1	1.41
	17	1.05	1.725	1	1.81
	18	0.615	1.165	1	0.72
	19	2.165	2.1	1	4.55
	20	0.935	0.9	1	0.84
	20A	1.115	0.9	1	1.00
	21	1.57	0.6	1	0.94
	22	1.57	0.715	2	2.25
	23	3.3	6.37	1	21.02
	24	2.1	0.6	1	1.26
	25	0.97	0.6	1	0.58
	26	2.51	0.825	1	2.07
	27	2.15	7.91	1	17.01
	28	2.55	2.15	2	10.97
	29	2.665	0.825	1	2.20
	TOTAL (T2)				111.73
	NET FAR OF FIFTH FLOOR (T1-T2)				816.73

FIFTH FLOOR			
MERCANTILE - UNDER NATIONAL BUILDING CODE 2016			
AREA	818.880	SQ.MTS.	
OCCUPANT LOAD	10	SQ.M/PERSON	
NO.PERSON	82		
MALE 60% OF	82		
FEMALE 40% OF	82		
	REQUIREMENT	PROVIDED	
	MALE	FEMALE	MALE
W.C.	2	3	3
U.R.	2	-	4
V.B.	2	3	3

- NOTES -**
- ALL THE TOILETS ARE MECHANICALLY VENTILATED WITH 100% POWER BACK-UP.
  - ALL BUILDING BLOCKS ARE CENTRAL AIR CONDITION WITH 100% POWER BACKUP

S.NO.	DESCRIPTIONS	LENGTH (MTR.)	WIDTH (MTR.)	NO.S	AREA (SQ.M.)
6	FIFTH FLOOR				
	A	23.95	20.13	1	482.11
	A1	23.35	3.46	1	80.79
	A2	18.57	17.25	1	320.33
	A3	5.03	8.37	1	42.10
	A4	3.83	0.815	1	3.12
	TOTAL (T1)				928.46
	DEDUCTION				
	1	2.55	0.91	1	2.32
	2	0.6	1.5	1	0.90
	3	2.2	1.03	1	2.27
	4	0.85	1.53	1	1.30
	5	0.85	3.05	1	2.59
	6	0.85	1.6	1	1.36
	7	0.75	1.195	1	0.90
	8	0.75	0.9	1	0.68
	9	0.75	1.115	1	0.84
	10	0.75	1.845	1	1.38
	11	0.98	0.75	1	0.74
	12	6.32	3.3	1	20.86
	13	2.95	1.9	1	5.61
	14	2.48	1.355	1	3.36
	15	1.2	1.035	1	1.24
	16	0.75	1.885	1	1.41
	17	1.05	1.725	1	1.81
	18	0.615	1.165	1	0.72
	19	2.165	2.1	1	4.55
	20	0.935	0.9	1	0.84
	20A	1.115	0.9	1	1.00
	21	1.57	0.6	1	0.94
	22	1.57	0.715	2	2.25
	23	3.3	6.37	1	21.02
	24	2.1	0.6	1	1.26
	25	0.97	0.6	1	0.58
	26	2.51	0.825	1	2.07
	27	2.15	7.91	1	17.01
	28	2.55	2.15	2	10.97
	29	2.665	0.825	1	2.20
	TOTAL (T2)				111.73
	NET FAR OF FIFTH FLOOR (T1-T2)				816.73

**PROJECT:-**  
 REVISED AND PROPOSED BUILDING PLAN OF COMMERCIAL COLONY MEASURING 2.3625 ACRES (LICENCE NO 12 OF 2013 DATED 13/03/2013) IN SECTOR-83 GURUGRAM BEING DEVELOPED BY SH. DHARAM SINGH S/o SH. SHISH RAM C/o REAL TOWN PROPERTY PVT LTD.

07.12.2020  
 SCALE 1:200  
 ARCHITECTS  
**KREATIVE KONTEXT (Regd.)**  
 Office : A 2/8, Pink Apartments, Sector-13, Rohini, Delhi - 110085.  
 Contact No. 9818857547, 011-47029012  
 Email : kreativekontext@gmail.com, arch.kamal@gmail.com

ARCHITECT SIGN  
 Rajendra Puri (Architect)  
 10/177, Sector-13, Rohini, Delhi-110085  
 G.P.O. No. 11/1050/11  
 OWNER SIGN  
 Real Town Properties Pvt. Ltd.  
 Authorised Signatory

DRW. TITLE :- FIFTH & SERVICE FLOOR PLAN  
 DRW. NO :- 07

**LEGEND**

1. 150Ø SOIL & VENT PIPE	3. 150Ø R.W.P.
2. 150Ø WASTE & VENT PIPE	4. DOMESTIC WATER SUPPLY DN
3. 150Ø R.W.P.	5. FLUSHING WATER SUPPLY DN
4. DOMESTIC WATER SUPPLY DN	6. DOMESTIC WATER SUPPLY UP
5. FLUSHING WATER SUPPLY DN	7. FLUSHING WATER SUPPLY UP
6. DOMESTIC WATER SUPPLY UP	8. HOT WATER SUPPLY
7. FLUSHING WATER SUPPLY UP	
8. HOT WATER SUPPLY	

**DOOR / WINDOW SCHEDULE FIFTH FLOOR**

S.N.O	TYPE	WIDTH	HEIGHT	CILL LVL.	LINTEL LVL.
1.	FD	1800	2400	--	2400
2.	DW	2410	2400	--	2400
3.	D1	1200	2400	--	2400
4.	D2	900	2400	--	2400
5.	W1	2400	2250	150	2400
6.	W2	1905	2250	150	2400
7.	V1	1800	1200	1200	2400