



FIRST FLOOR
1:50

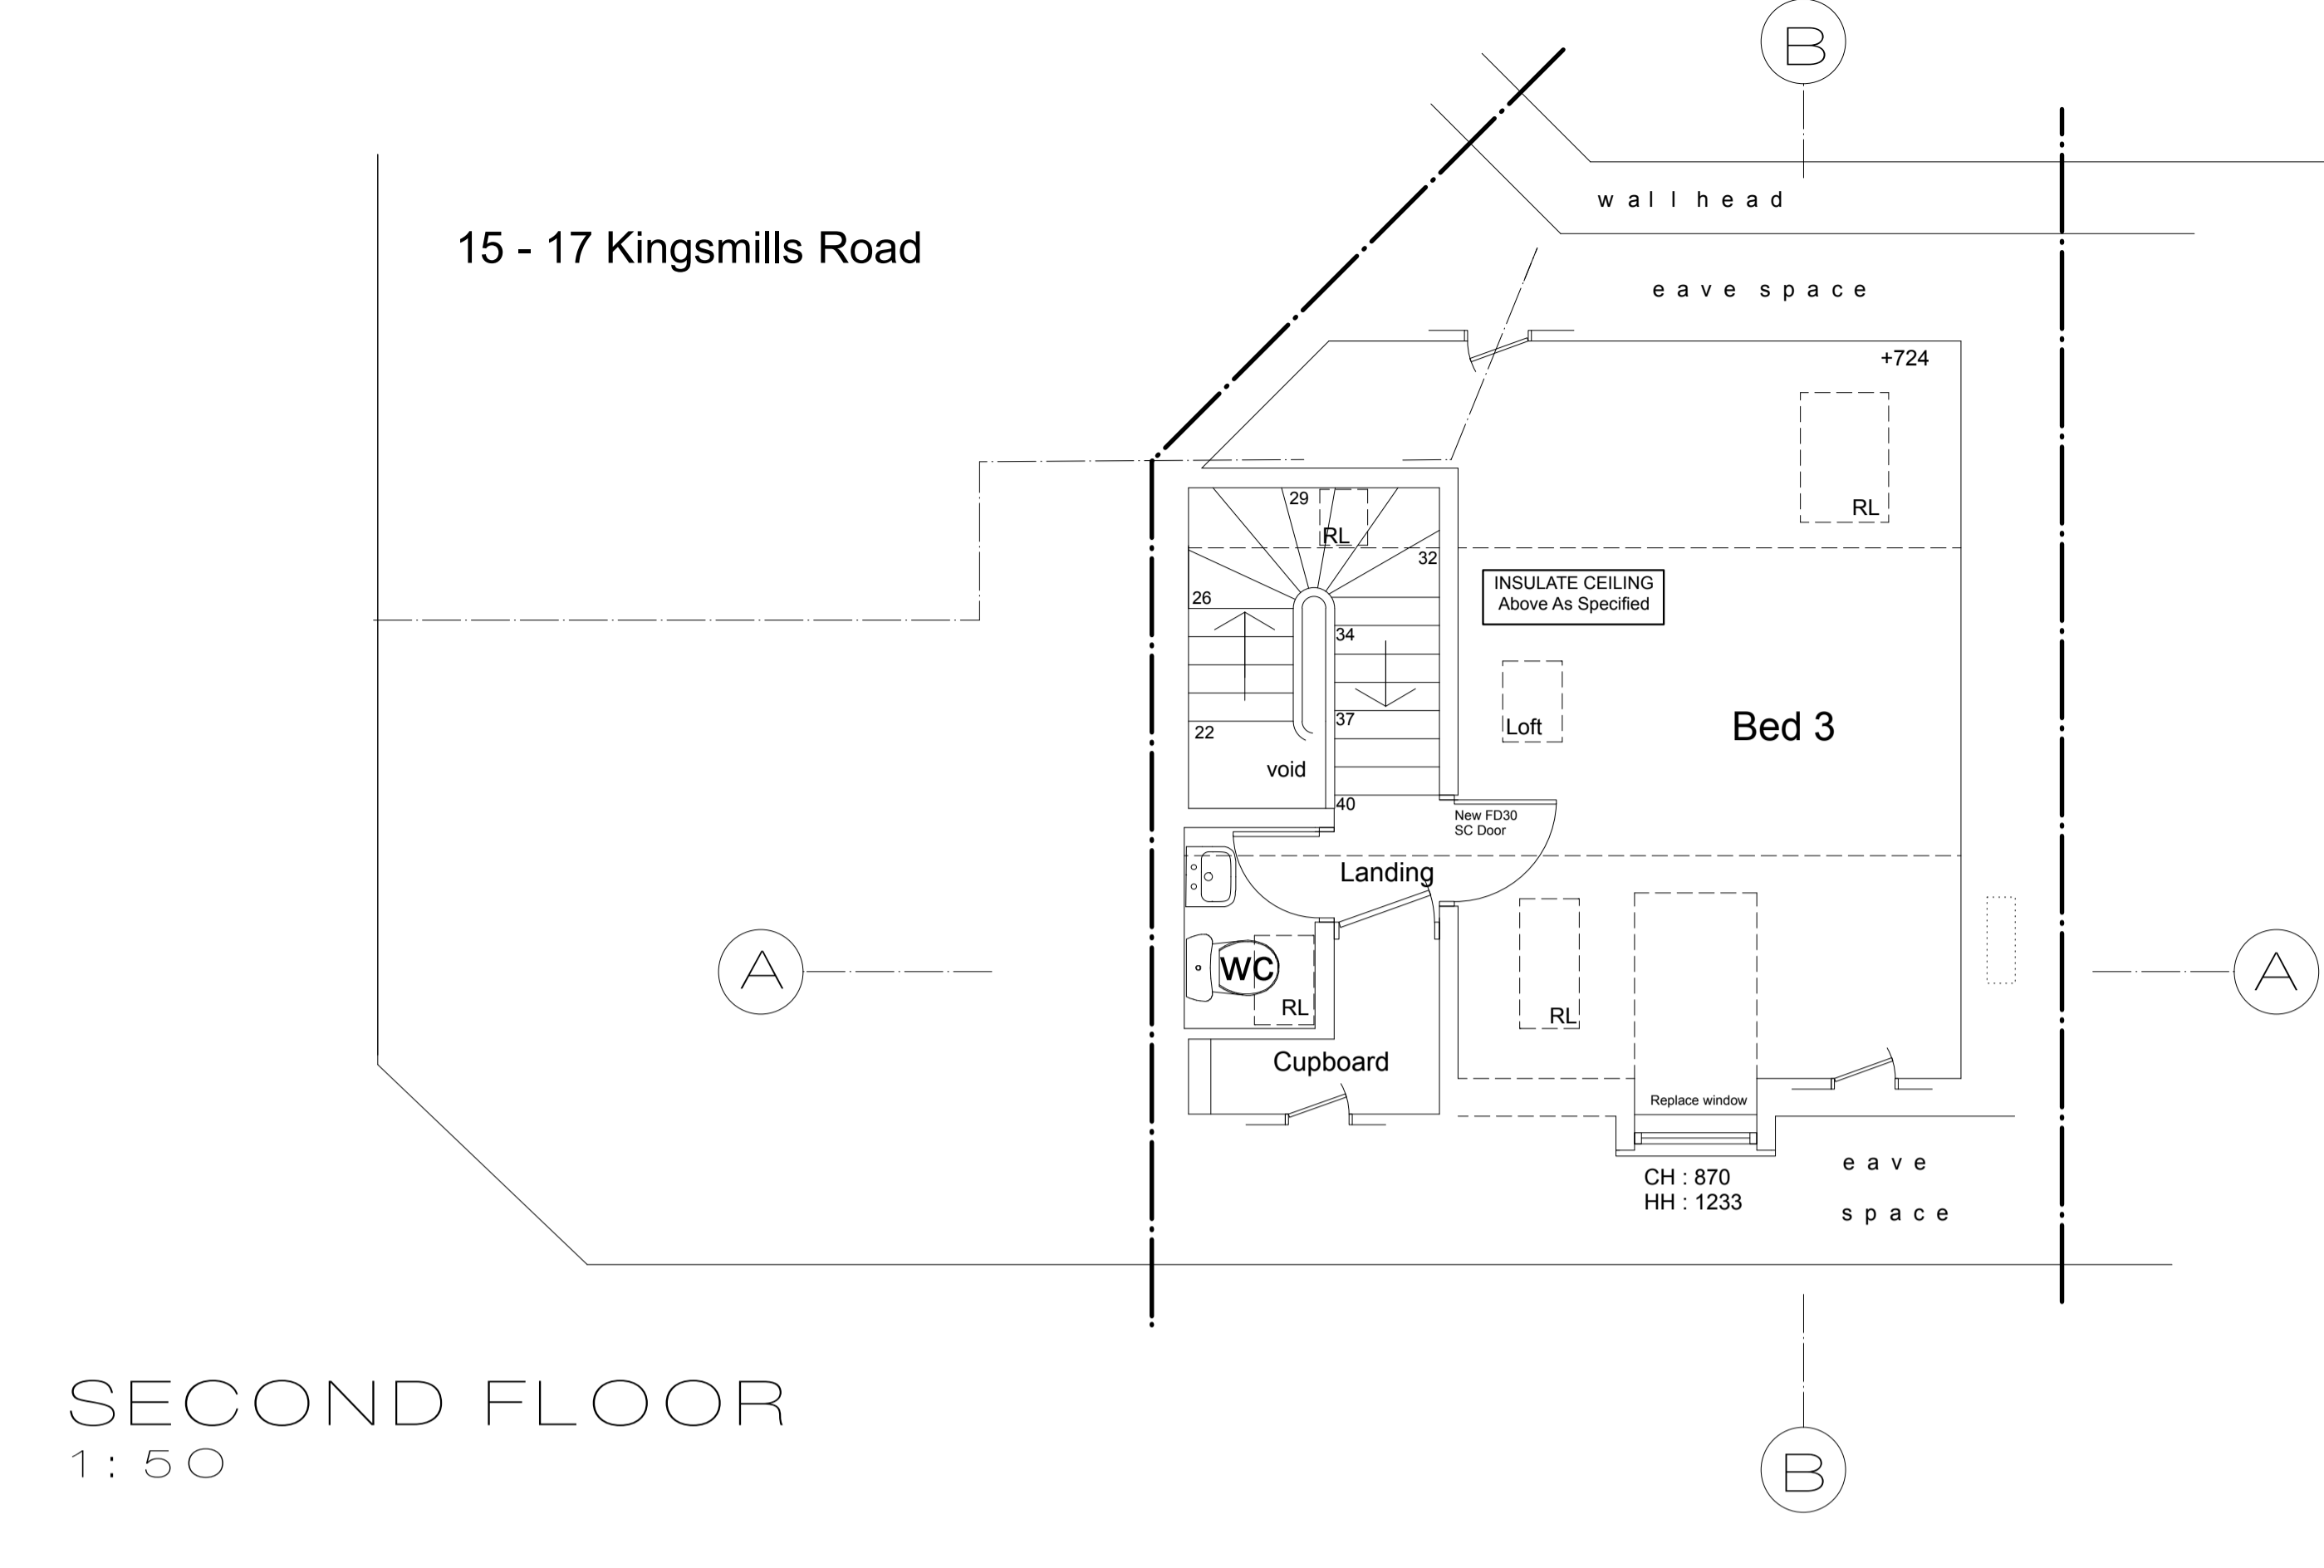

SECOND FLOOR
1:50

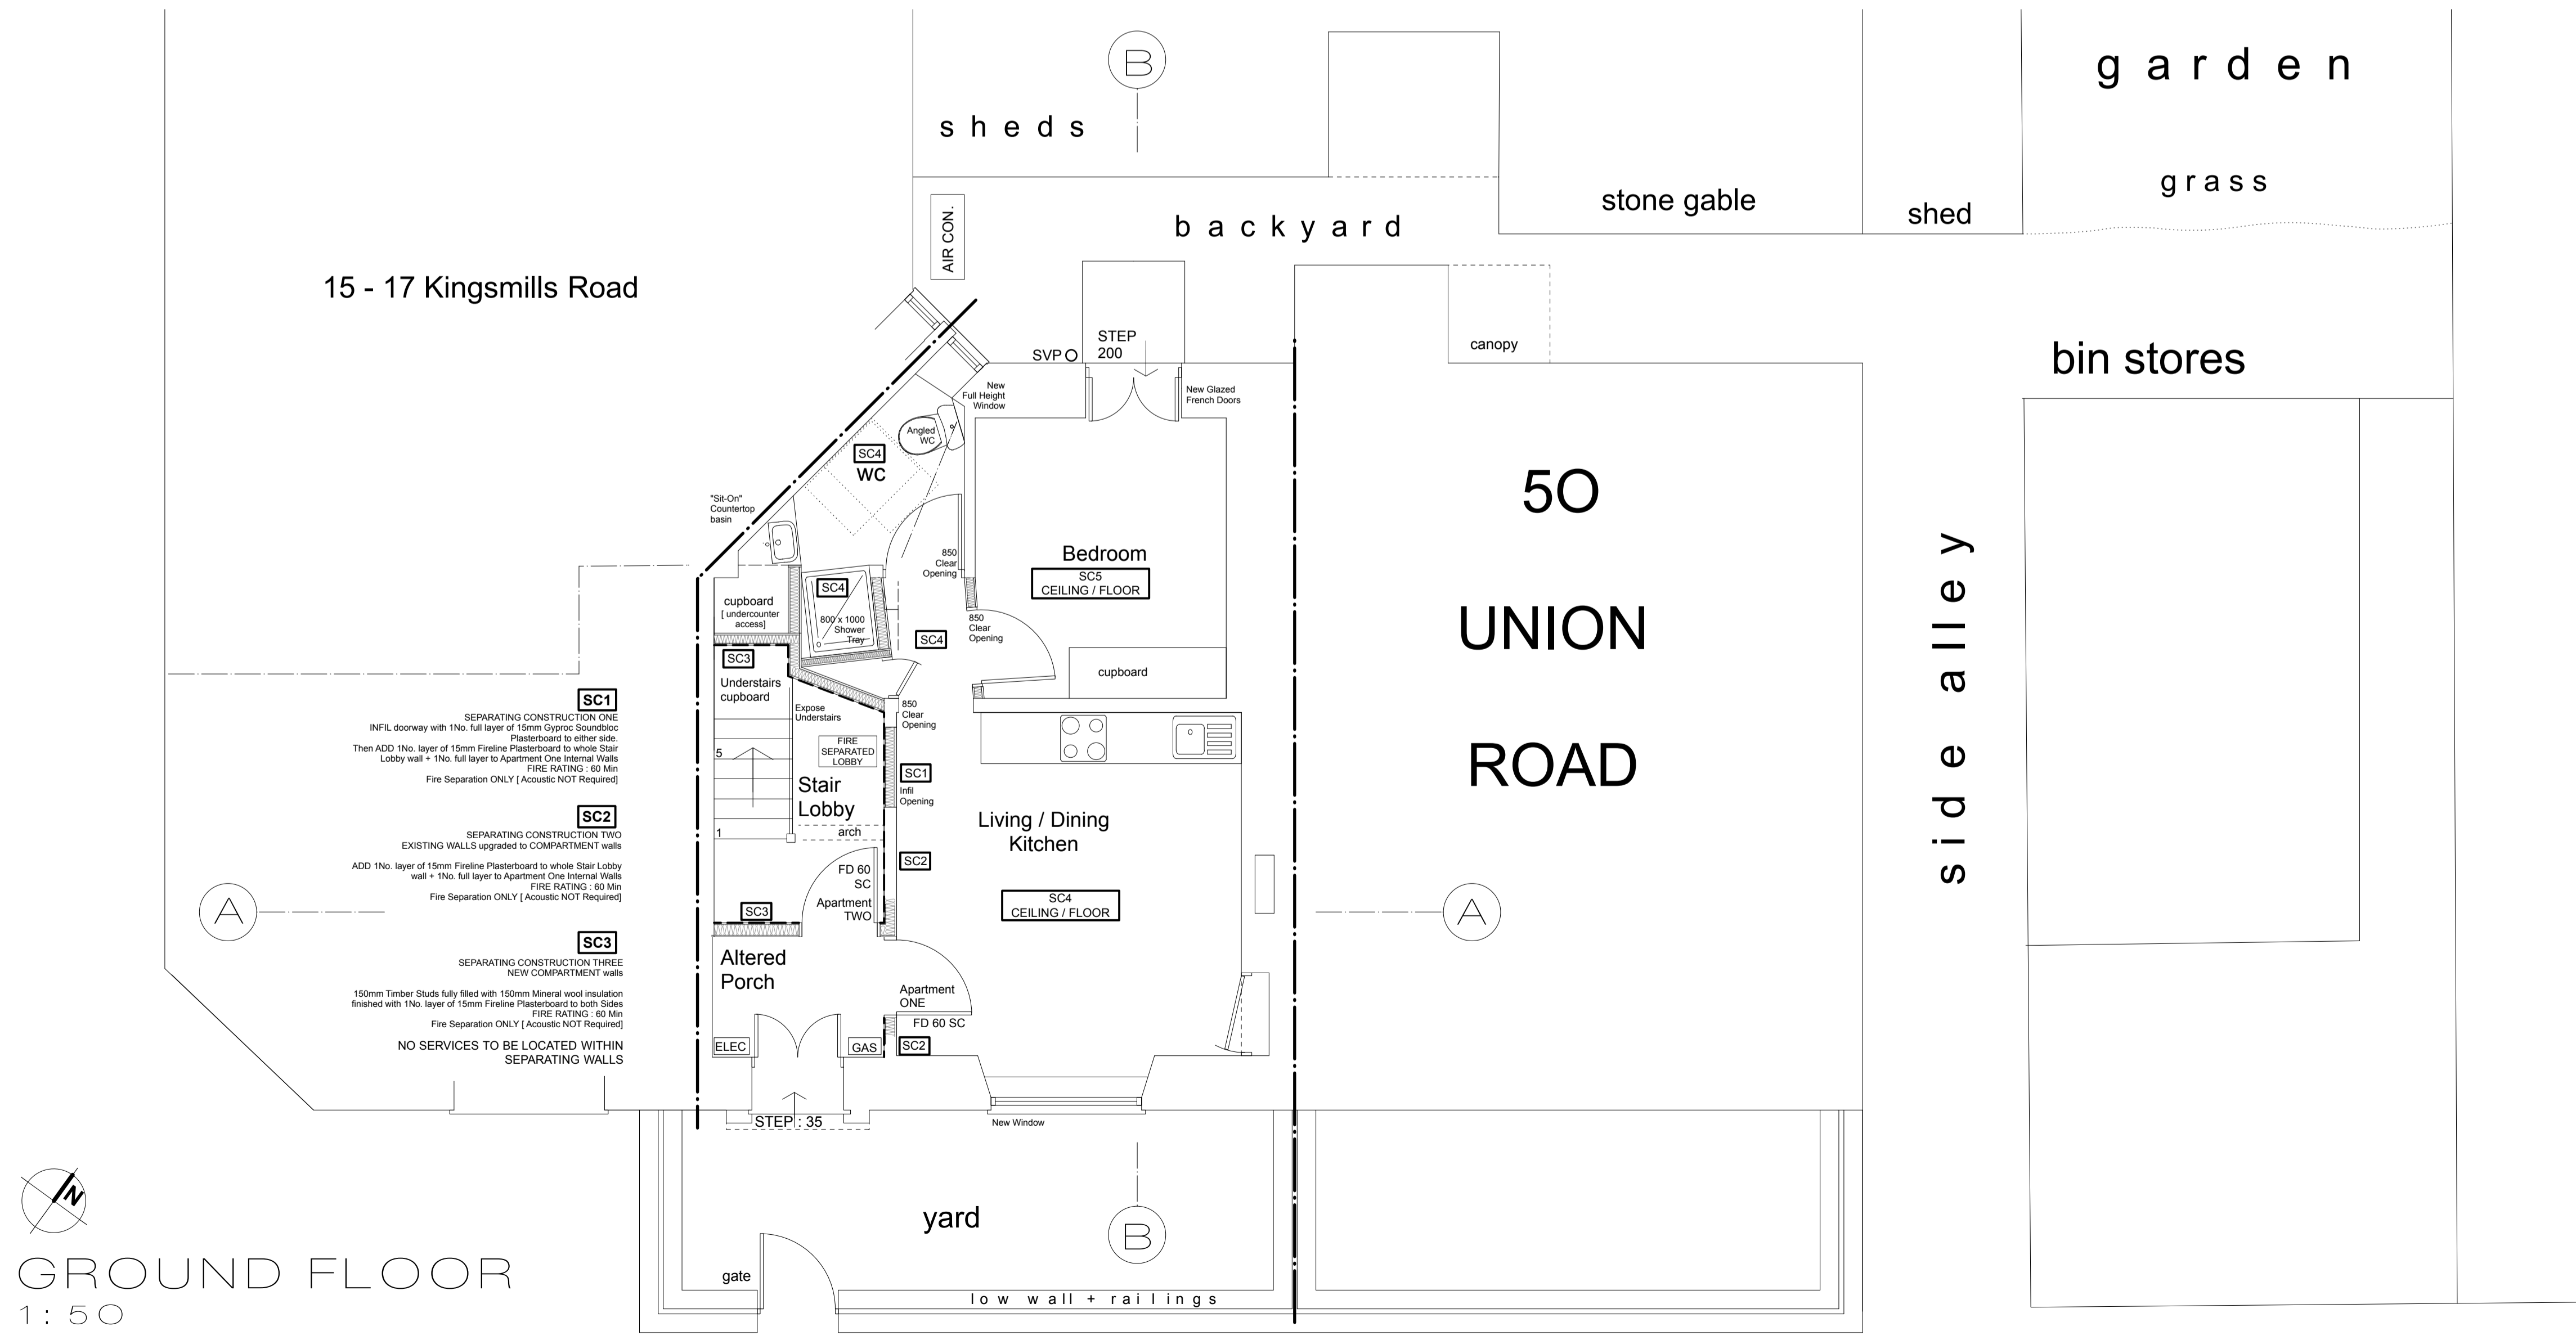

GROUND FLOOR
1:50

Revision A : 121119
Separating Construction SC4 Noted to GF Hall + WC + Understairs : First Floor Kitchen Extended : Cross Section Lines Indicated : FF Doors specified as Self Closing FD30

Kerr AT architects		01463 831 738 Firtview Offices : Lentrain : Inverness : IV3 8RJ admin@KerrATarchitects.co.uk	
CLIENT	DMCS LTD		
PROJECT	CHANGE OF USE TO 2 APARTMENTS 52 UNION ROAD : INVERNESS : IV2 3JY		
DRAWING TITLE	PROPOSED FLOOR PLANS		
DRAWN BY	aT	DATE	October 2019
SCALE	As stated at A1		
DO NOT SCALE FROM THIS DRAWING. CONTRACTOR MUST CHECK ALL DIMENSIONS BEFORE COMMENCING WORK. REPORT ANY DISCREPANCIES TO THE ARCHITECTS IMMEDIATELY. COPYRIGHT + DRAWING REPRODUCTION RESERVED BY Kerr AT architects.		PROJECT NO.	565
		DWG. NO.	O3A