



PROPOSED OVERALL SITE PLAN 1" = 20'-0"

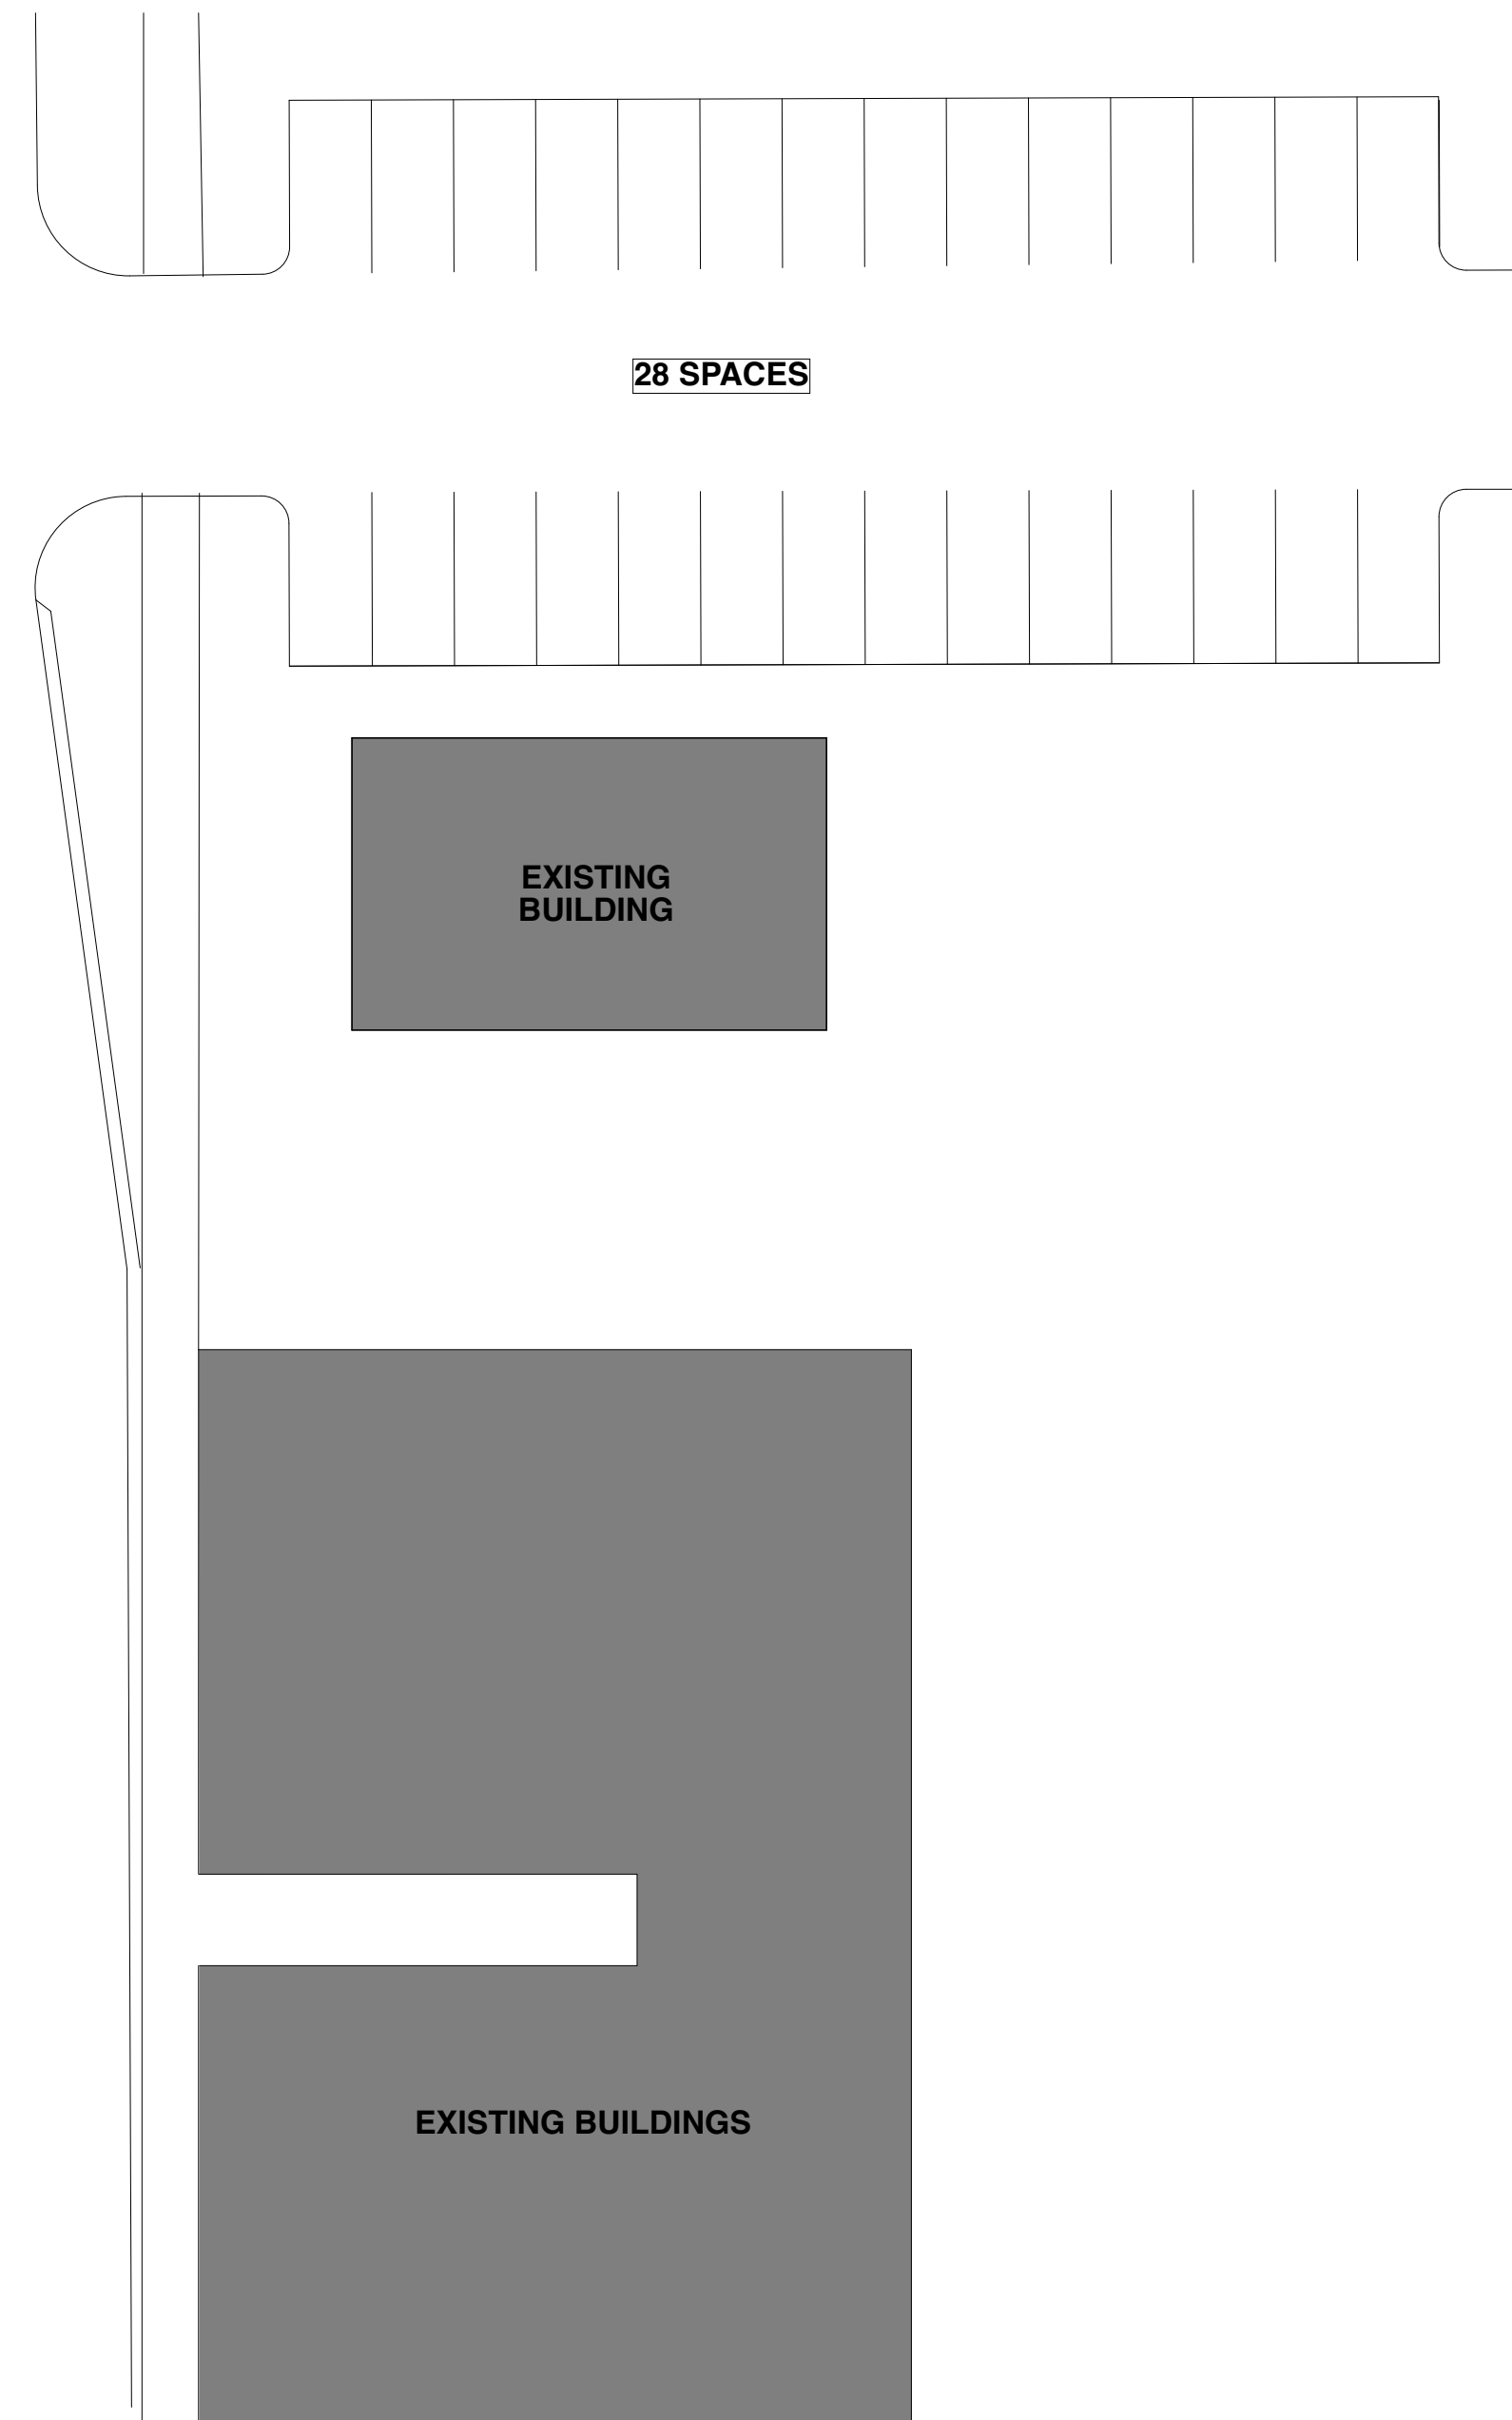

REVISIONS

DATE	DESCRIPTION
------	-------------

FLORIDA REGISTRATION NO. AR0004664

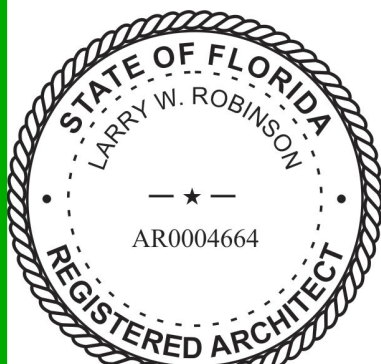

NOT VALID UNLESS SIGNED AND DATED



LARRY W. ROBINSON
architect

414 north halifax avenue
daytona beach, florida 32118
telephone: 386-252-0428
e mail: lwrarchitect79@gmail.com

PROPOSED APARTMENT DEVELOPMENT
615 North Halifax Ave., Daytona Beach, Fl.

THIS DRAWING AND ITS REPRODUCTIONS ARE INSTRUMENTS OF SERVICE. ALL DESIGN INFORMATION SHOWN HEREON IS PROVIDED IN CONFIDENCE AND REMAINS THE SOLE PROPERTY OF LARRY W. ROBINSON ARCHITECT. THE USE OF THIS DESIGN AND ALL INFORMATION PROVIDED ON THIS DOCUMENT FOR ANY OTHER PURPOSE OTHER THAN THE SPECIFIC PROJECT NAMED HEREON IS STRICTLY PROHIBITED WITHOUT THE WRITTEN CONSENT OF LARRY W. ROBINSON, ARCHITECT.

UNAUTHORIZED ALTERATION OR ADDITION TO THIS DOCUMENT IS A VIOLATION OF FLORIDA STATUTE. ONLY COPIES MADE FROM THE ORIGINAL OF THIS DOCUMENT BEARING A SEAL, ELECTRONIC SIGNATURE & DATE, SHALL BE CONSIDERED TO BE VALID COPIES.

DATE 5/31/24

COMM. NO.

DRAWN BY

SHEET

PRELIMINARY
SITE PLAN

A-1

OF



13 UNITS/FLOOR, 39 TOTAL
each unit 972 sq. ft.

414 north halifax avenue
daytona beach, florida 32118
telephone: 386 - 252 - 0429
e mail: lwrarchitect79@gmail.com

PROPOSED APARTMENT DEVELOPMENT

615 North Halifax Ave., Daytona Beach, FL

THIS DRAWING & ITS REPRODUCTIONS ARE
EXCLUSIVE PROPERTY OF LARRY W. ROBINSON, ARCHITECT.
ALL INFORMATION SHOWN HEREON IS PROVIDED IN
CONFIDENCE & REMAINS THE SOLE PROPERTY
OF LARRY W. ROBINSON, ARCHITECT. THE USE
OF THIS DESIGN & ALL INFORMATION PROVIDED
ON THIS DOCUMENT FOR ANY OTHER PURPOSE
OTHER THAN THE SPECIFIC PROJECT MENTIONED
HEREON IS STRICTLY PROHIBITED WITHOUT THE
WRITTEN CONSENT OF LARRY W. ROBINSON,
ARCHITECT.

UNAUTHORIZED ALTERATION OR ADDITION TO
THIS DOCUMENT IS A VIOLATION OF FLORIDA
STATUTE. ONLY COPIES MADE FROM THE
ORIGINAL OF THIS DOCUMENT, BEARING A
SEAL, ELECTRONIC SIGNATURE & DATE
SHALL BE CONSIDERED TO BE VALID COPIES.

DATE 5/31/24

COMM. NO.

DRAWN BY

SHEET
2ND THRU 4TH
FLOOR PLANS

A-2

OF