

**FLOOR PLAN - "O"**  
SCALE: 1/4" = 1'-0"

**TABULATIONS:**

LIVING AREA:	2,008 S.F.
GARAGE:	451 S.F.
LANAI:	86 S.F.
ENTRY:	122 S.F.
<b>TOTAL UNDER ROOF:</b>	<b>2,667 S.F.</b>

ALL DOORS @ 8'-0"  
U.N.O.


THIS STRUCTURE HAS BEEN DESIGNED TO MEET OR EXCEED THE WIND LOAD REQUIREMENTS OF THE 2017 FLORIDA BUILDING CODE (SIXTH EDITION), 2017 FLORIDA CODE RESIDENTIAL (SIXTH EDITION), 2017 FLORIDA FIRE PREVENTION CODE AND 2014 NATIONAL ELECTRICAL CODE AND ASCE 7-10.

- BASIC WIND SPEED = 139 MPH ULTIMATE WIND SPEED (Vult) AND 109 MPH (Vasd)
- RISK CATEGORY 2
- CONSTRUCTION TYPE= SINGLE FAMILY RESIDENCE (V)
- WIND EXPOSURE= CATEGORY C
- INTERNAL PRESSURE COEFFICIENT FOR ENCLOSED BUILDINGS IS .18 AND HEIGHT & EXPOSURE ADJUSTMENT COEFFICIENT IS 1.40


Patrick M. Muench, P.E.  
810 Arlington Blvd.  
Altamonte Springs, FL 32701  
Cert.# 38750

REVISIONS	BY

**Lot #14**  
**2321 Shine Ave.**  
**Orlando, FL 32806**  
Parcel ID: 01-23-29-8052-01-140

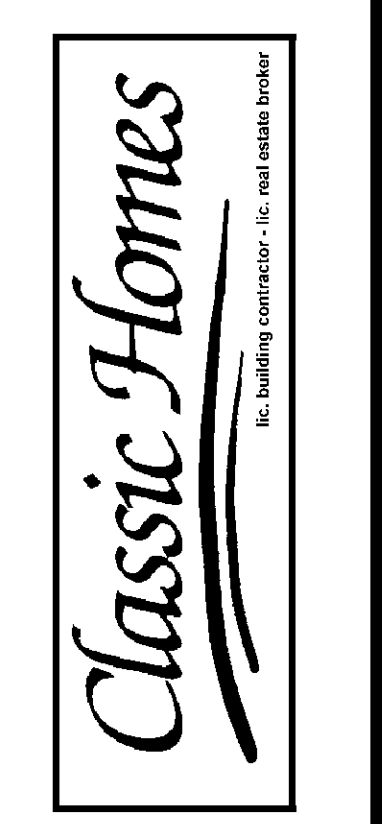

**SHIELDS DESIGNS**  
*of Winter Park*  
5124 Ardmore Drive  
Winter Park, FL 32792  
(407) 810-1730  
www.shieldsdesignswp.com

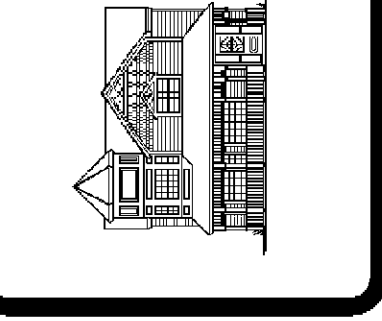

DRAWN BY: STEVEN E. SHIELDS
DRAWING Floor Plan
DATE September 13, 2018
SCALE AS SHOWN
MODEL NAME: Lot #14 Shine
SHEET