


This line should measure 70mm when printed correctly


This drawing is the copyright of Roberts Limbrick Ltd and should not be reproduced in whole or in part or used in any manner whatsoever without their written permission.

Responsibility is not accepted for errors made by others in scaling from this drawing. Use only figured dimensions and report any discrepancies or omissions to the Architect immediately.


Rev	Date	By	Chk	Description
P01	23.06.2023	SCR	CG	First Issue

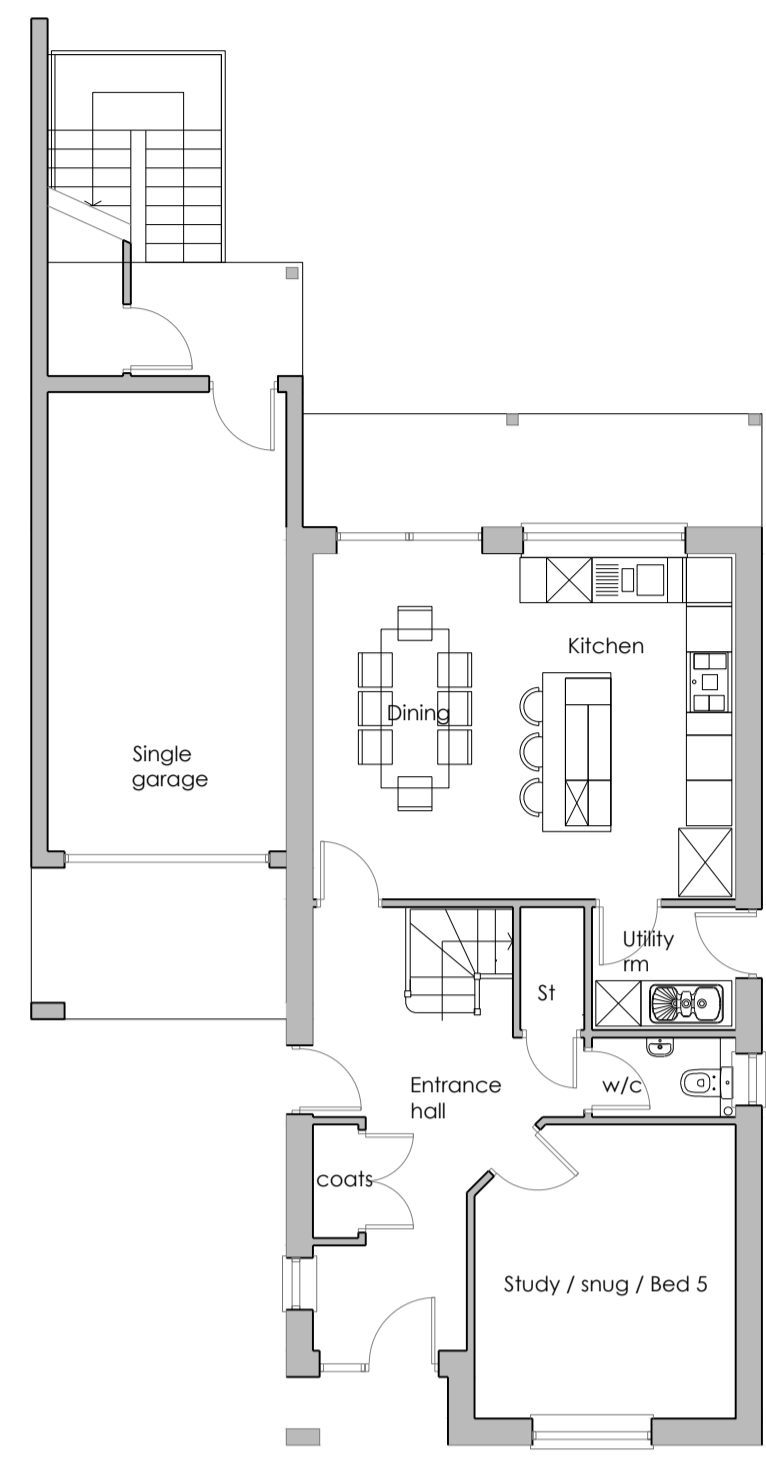

GROUND FLOOR PLAN

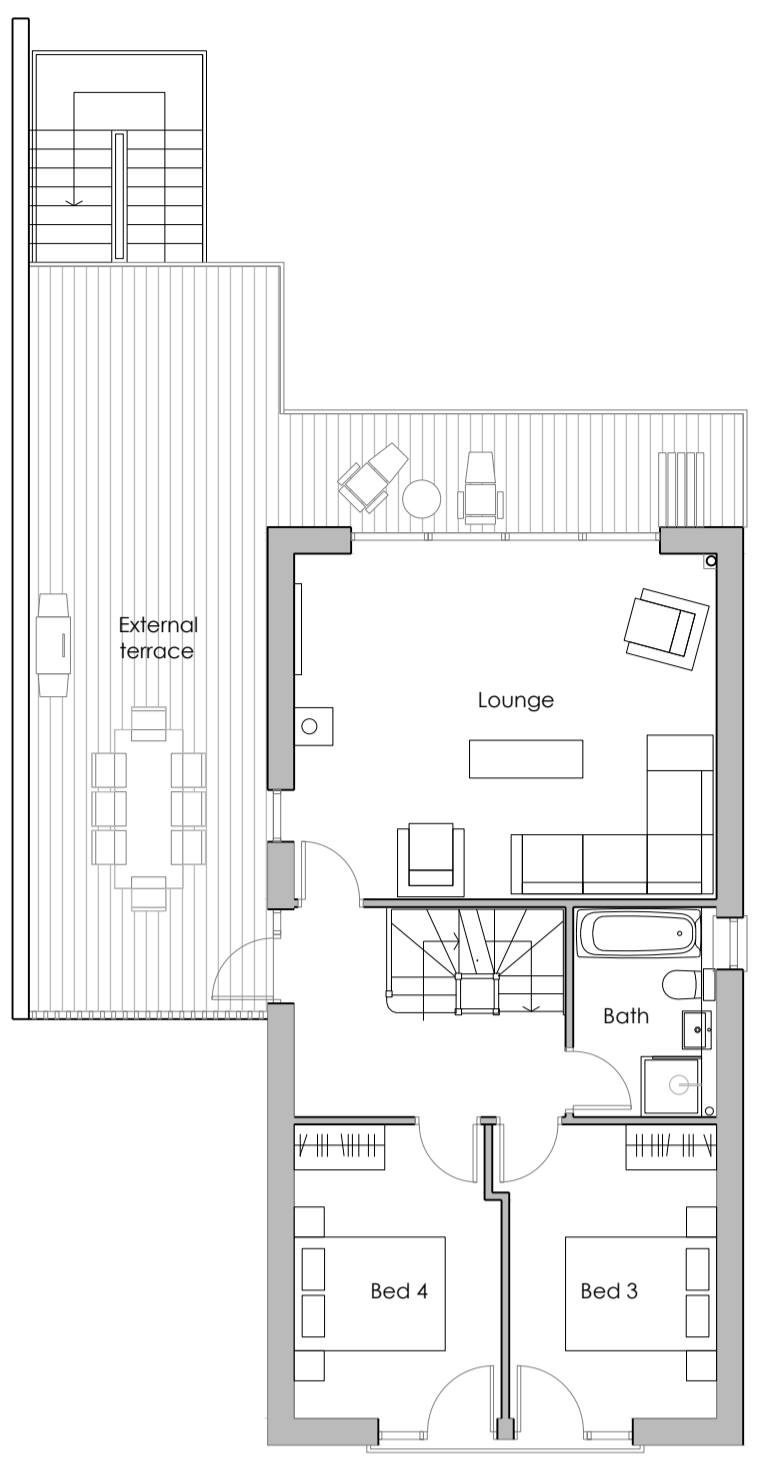

FIRST FLOOR PLAN

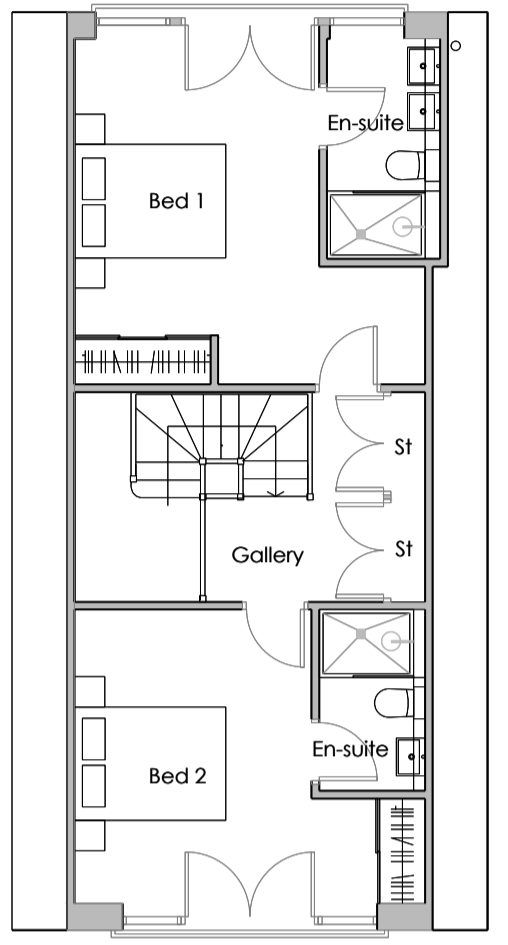

SECOND FLOOR PLAN



FRONT ELEVATION




SIDE ELEVATION



REAR ELEVATION



SIDE ELEVATION

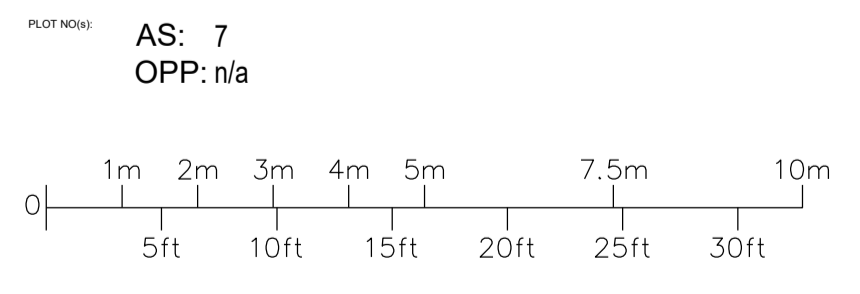

Roberts Limbrick
 03333 405 500
 mail@robertslimbrick.com
 robertslimbrick.com
 Registered Office: England No. 09658229

Project Name
 St Dogmaels
 Cardigan
 Residential Development

Client Name
 Obsidian Homes

Drawing Title
 Type A Custom

Scale
 1/100 - A1

Project No.
 10498

Status
 S0

Purpose Of Issue
 Work In Progress

Project	Org	Vol	Level	Form	Role
10498	RL	XX	ZZ	DR	A

Number	Revision
SCH15	P01