


This line should measure 70mm when printed correctly


This drawing is the copyright of Roberts Limbrick Ltd and should not be reproduced in whole or in part or used in any manner whatsoever without their written permission.

Responsibility is not accepted for errors made by others in scaling from this drawing. Use only figured dimensions and report any discrepancies or omissions to the Architect immediately.


Rev	Date	By	Chk	Description
P01	02.06.2023	LM	CG	First Issue
A	23.06.2023	SCR	CG	Changed drawing number to match issue register and updated site plan key

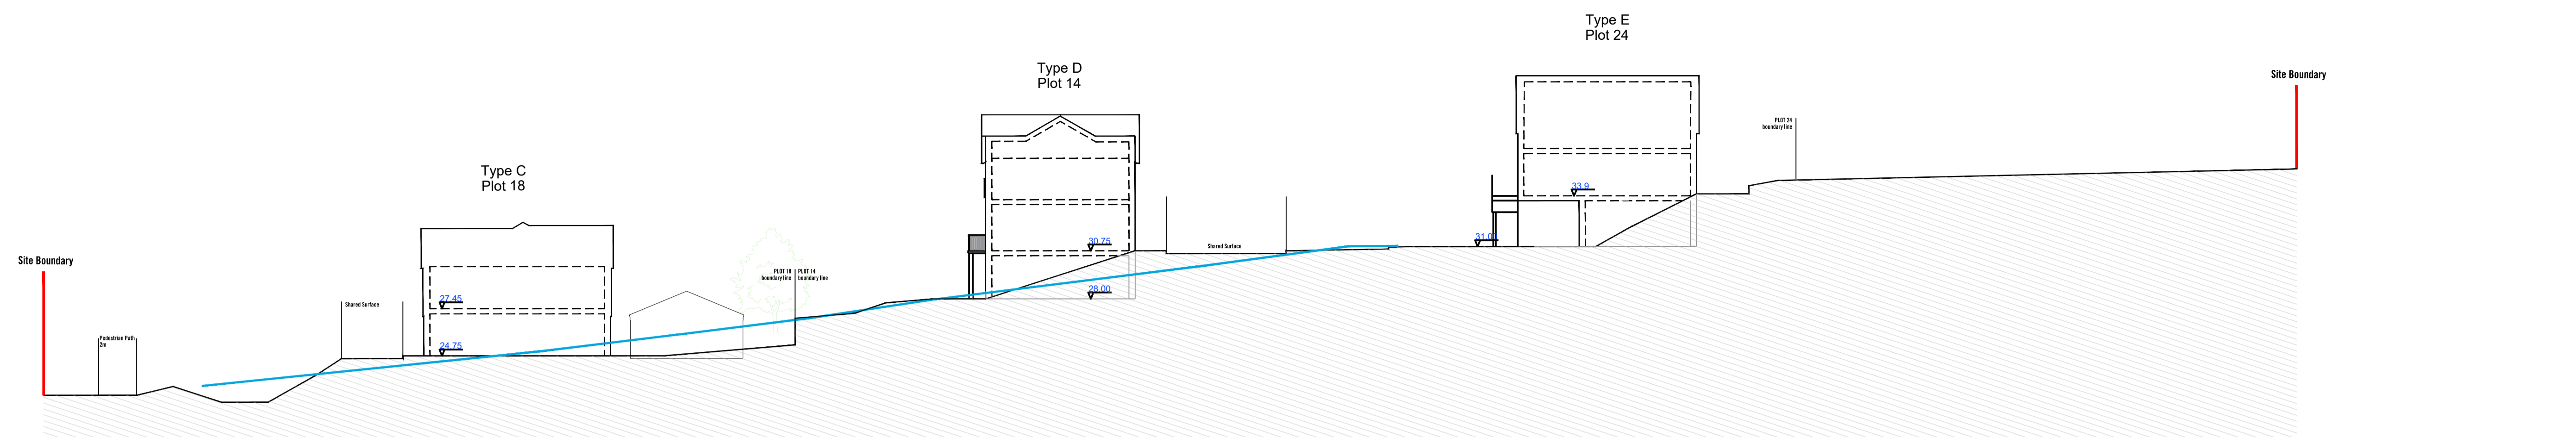


Section A-A

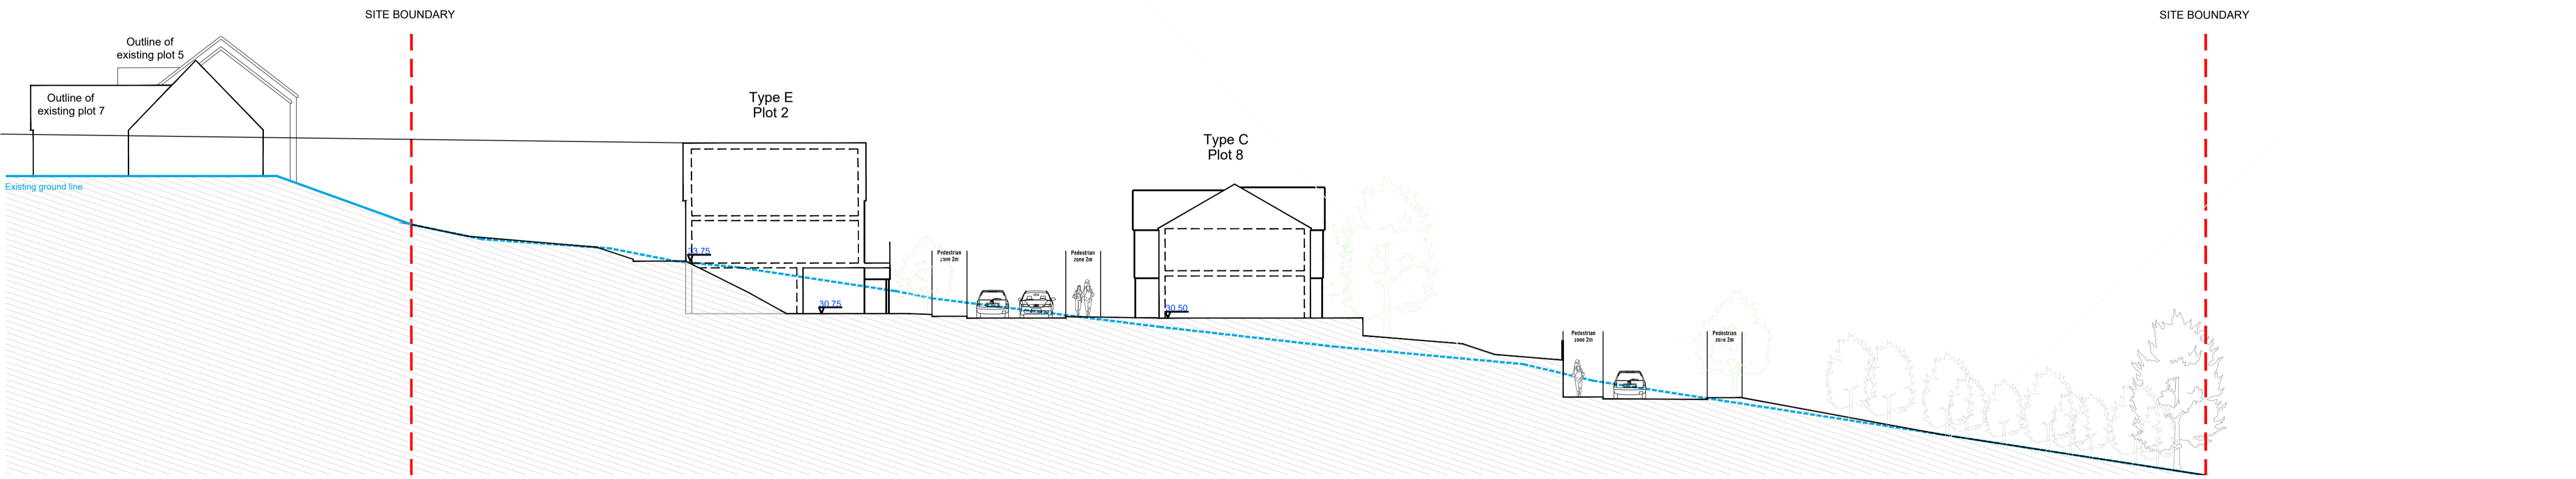

Section B-B

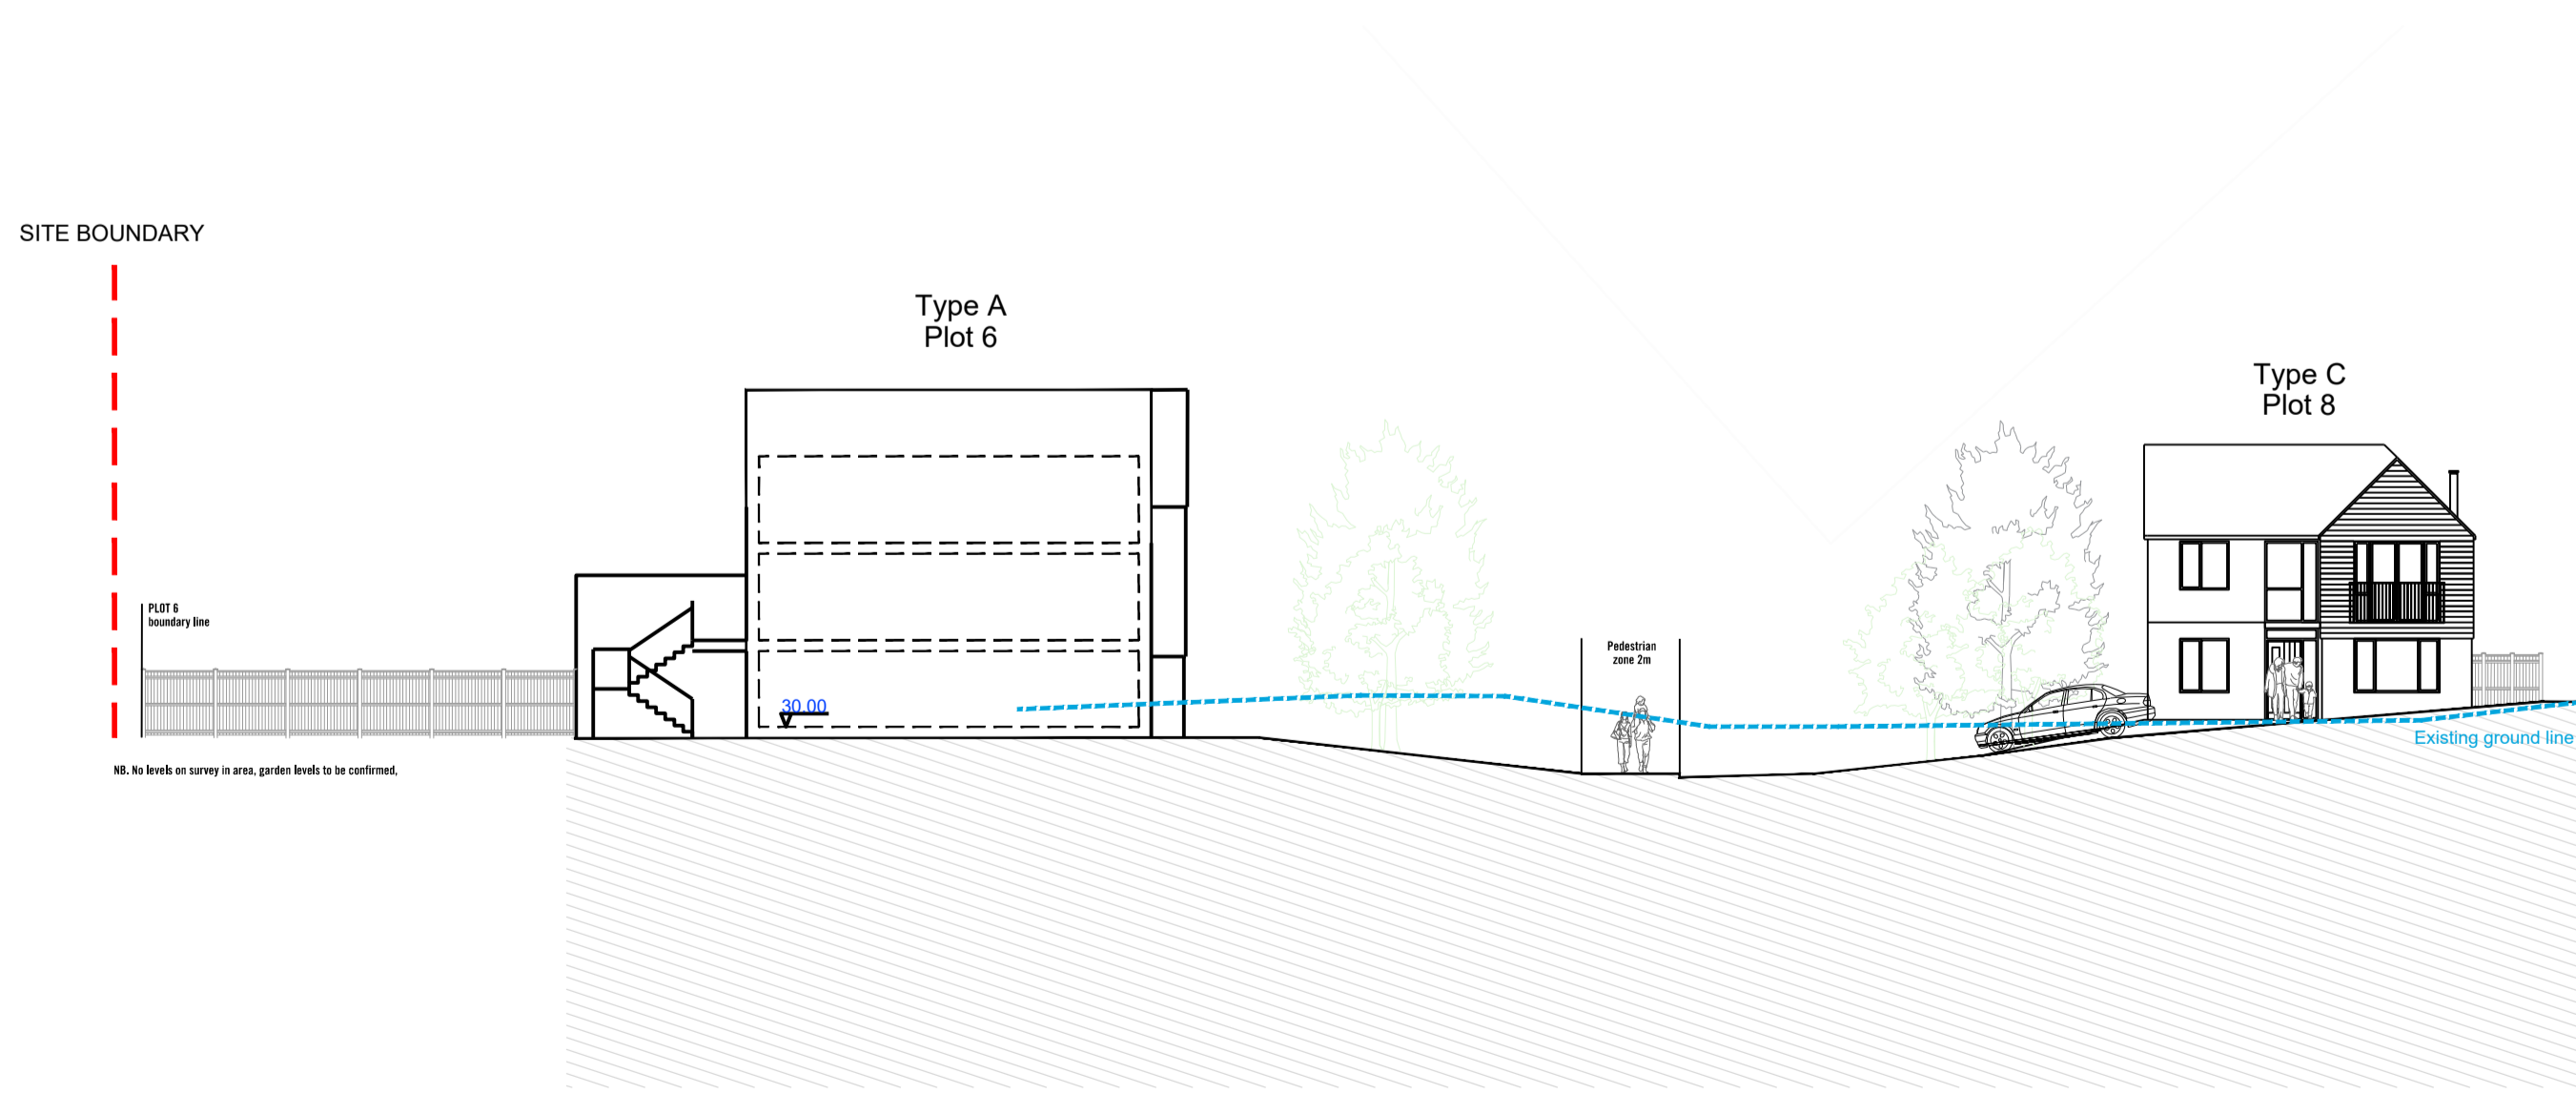

Section C-C

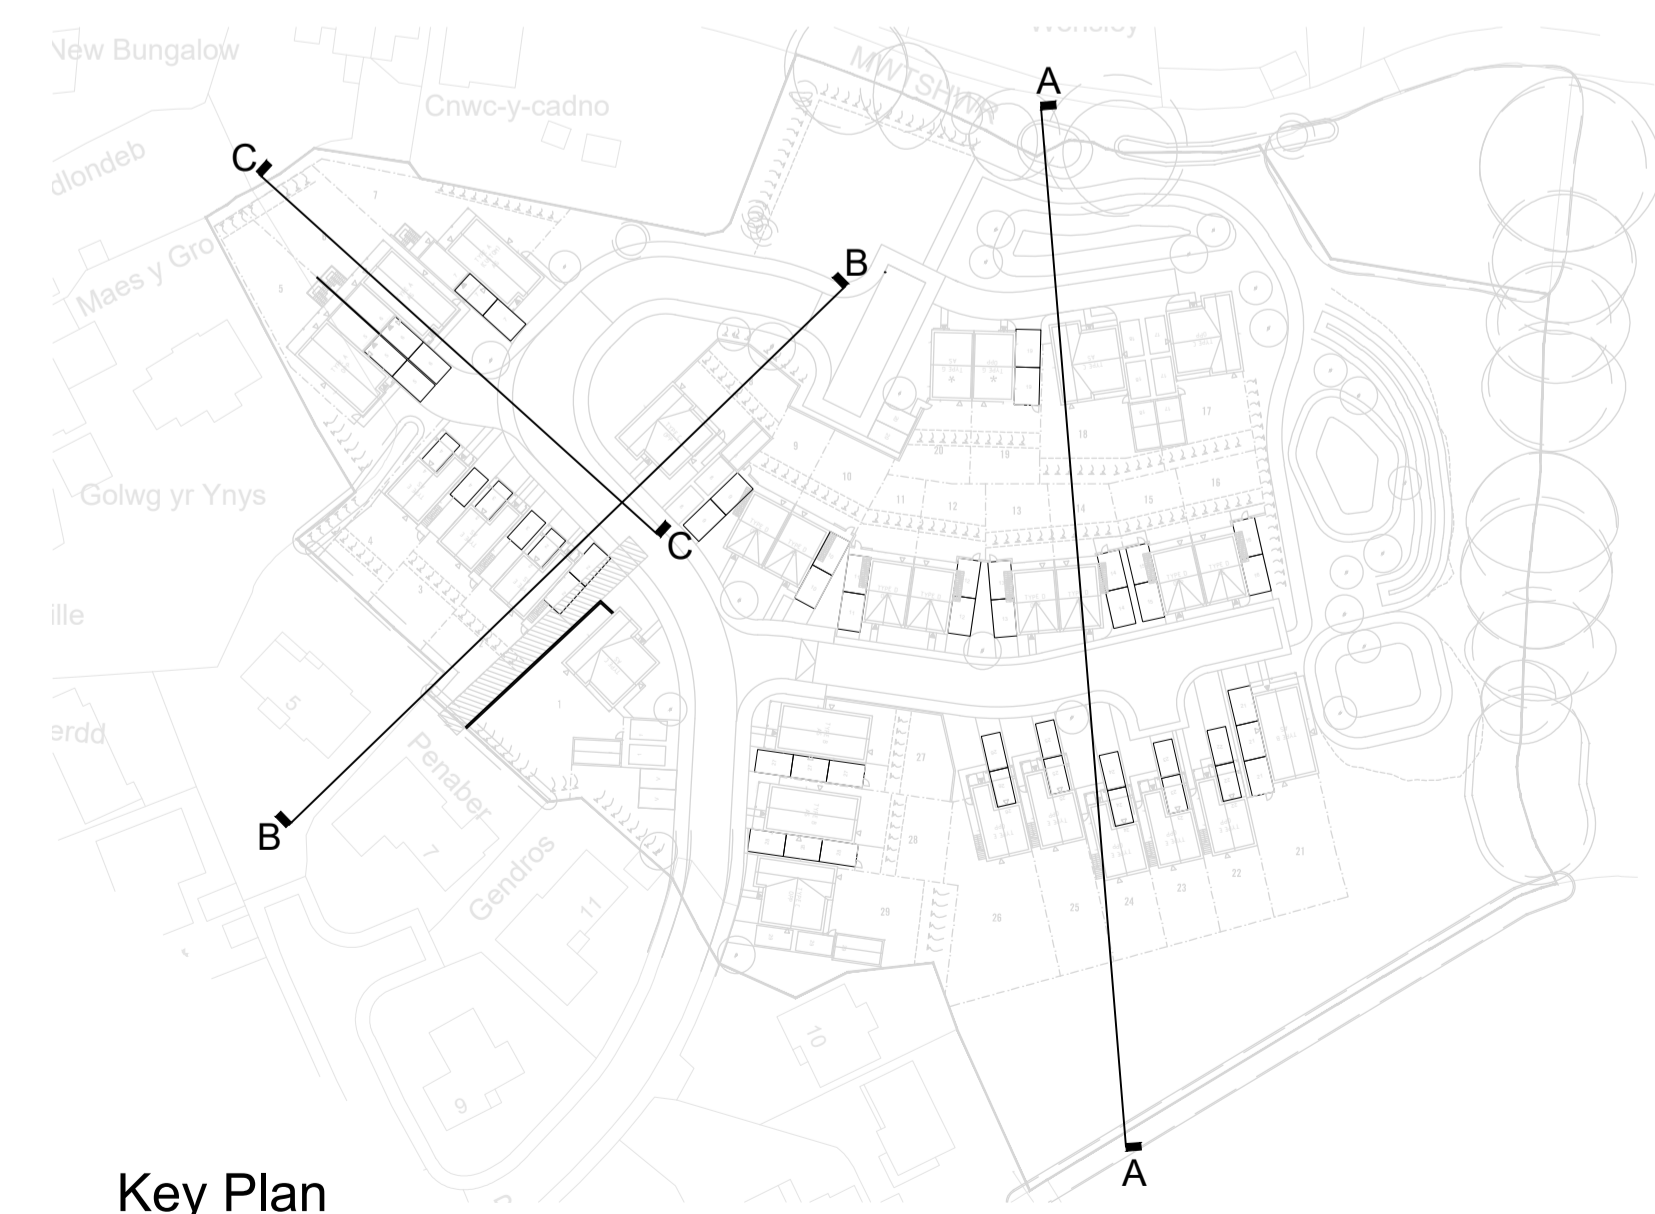

Key Plan

**RL**  
**Roberts Limbrick**  
 03333 405 500  
 mail@roberts-limbrick.com  
 roberts-limbrick.com  
Registered Office: England No. 09658229

Project Name  
**St Dogmaels**  
**Cardigan**  
 Residential Development

Client Name  
 Obsidian Homes

Drawing Title  
 Proposed Site Sections

Scale  
 1/200 - A1

Project No.  
 10498

Status  
 S1

Purpose Of Issue  
 Issued for co-ordination

Project	Org	Vol	Level	Form	Role
10498	RL	XX	ZZ	DR	A

Number	Revision
SCH19	A