
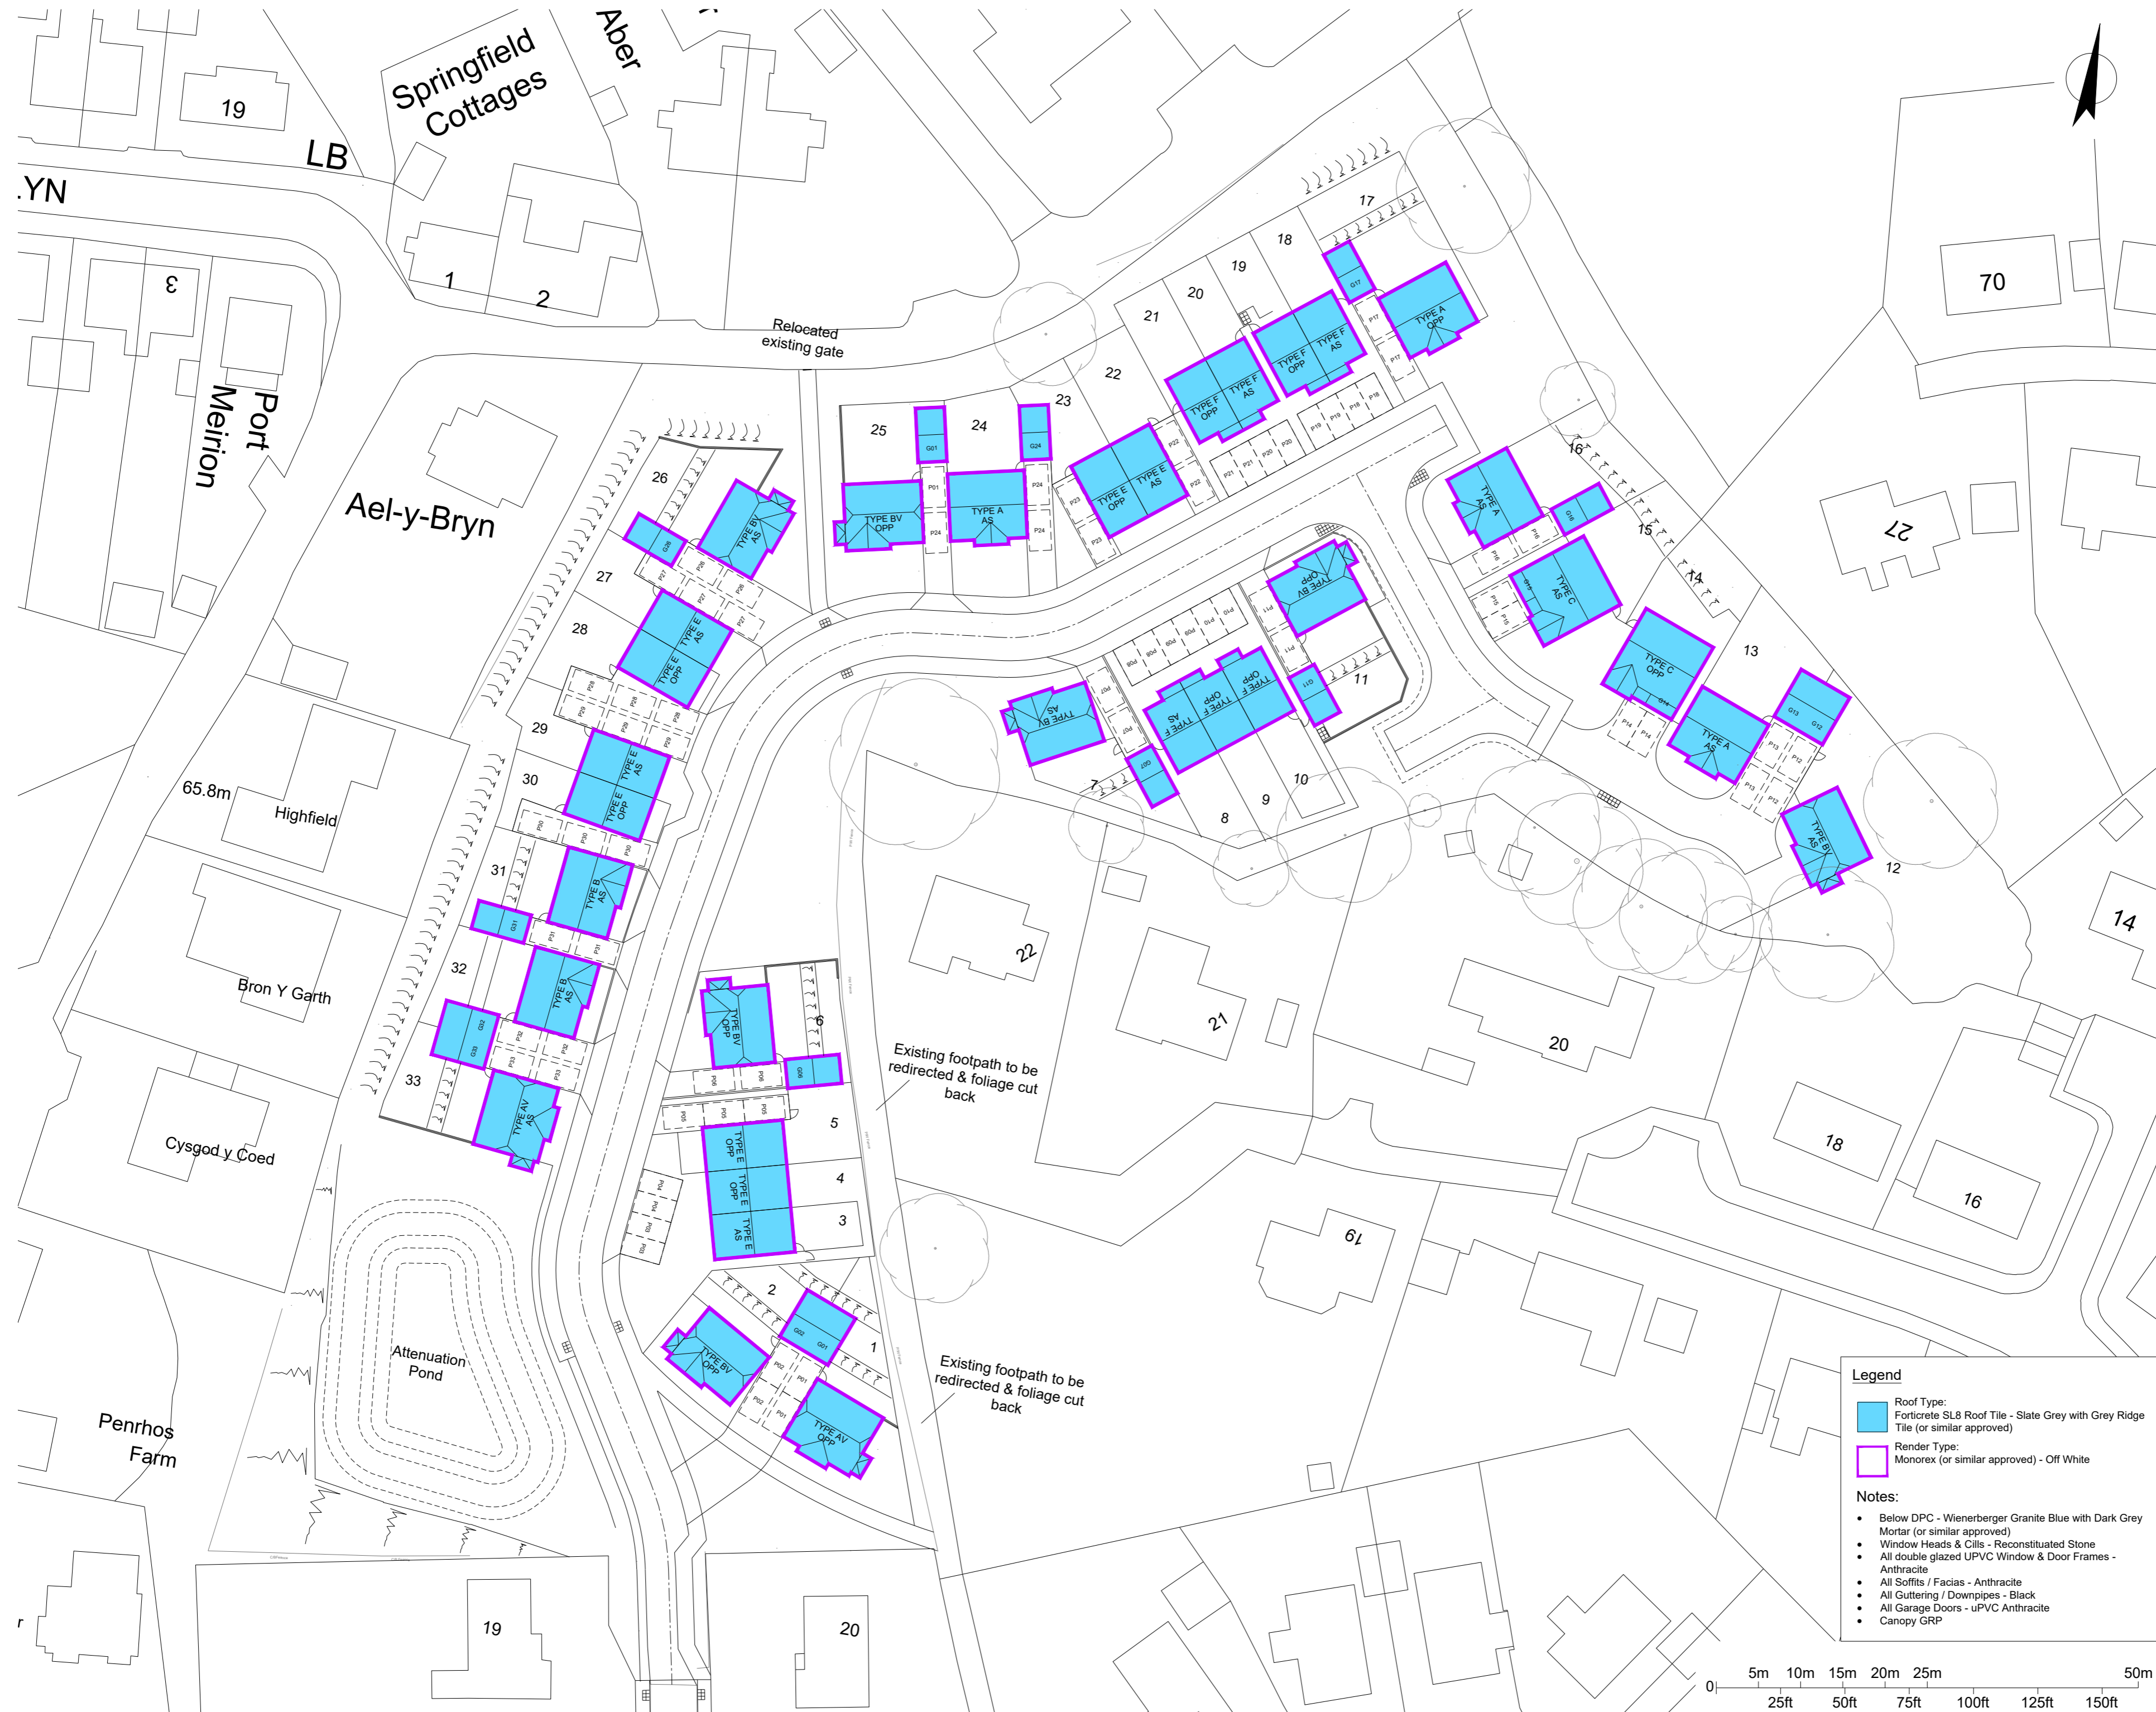


This line should measure 60mm when printed correctly

This drawing is the copyright of Roberts Limbrick Ltd and should not be reproduced in whole or in part or used in any manner whatsoever without their written permission.

Responsibility is not accepted for errors made by others in scaling from this drawing. Use only figured dimensions and report any discrepancies or omissions to the Architect immediately.

Rev	Date	By	Chk	Description
P01	16.04.2024	AR	CG	First Issue
P02	24.05.2024	AR	CG	Rotated plot 11. Updated house type C footprint and moved plots 12 & 13 to allow for changes.
P03	11.07.2024	AR	CG	Updated in line with proposed site plan revision P3
P04	24.07.2024	AR	AW	Updated in line with proposed site plan revision P5

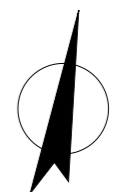

Roberts Limbrick

03333 405 500
mail@robertslimbrick.com
robertslimbrick.com

Registered Office: England No. 06658029

Project Name

LLUEST Y BRYN
CARMARTHEN

Client Name

OBSIDIAN HOMES

Drawing Title

PROPOSED MATERIALS PLAN

Scale

1/500 • A2

Project No.

10880

Status

S0

Purpose Of Issue

Work In Progress

Project Org Val Level Form Role
10880 • RLA • XX • 00 • DR • A

Number

2202

Revision

P04

Legend

- Roof Type:
 - Forticrete SL8 Roof Tile - Slate Grey with Grey Ridge Tile (or similar approved)
- Render Type:
 - Monorex (or similar approved) - Off White

Notes:

- Below DPC - Wienerberger Granite Blue with Dark Grey Mortar (or similar approved)
- Window Heads & Cills - Reconstituted Stone
- All double glazed UPVC Window & Door Frames - Anthracite
- All Soffits / Facias - Anthracite
- All Guttering / Downpipes - Black
- All Garage Doors - uPVC Anthracite
- Canopy GRP

