





Front Elevation

Side Elevation

Rear Elevation

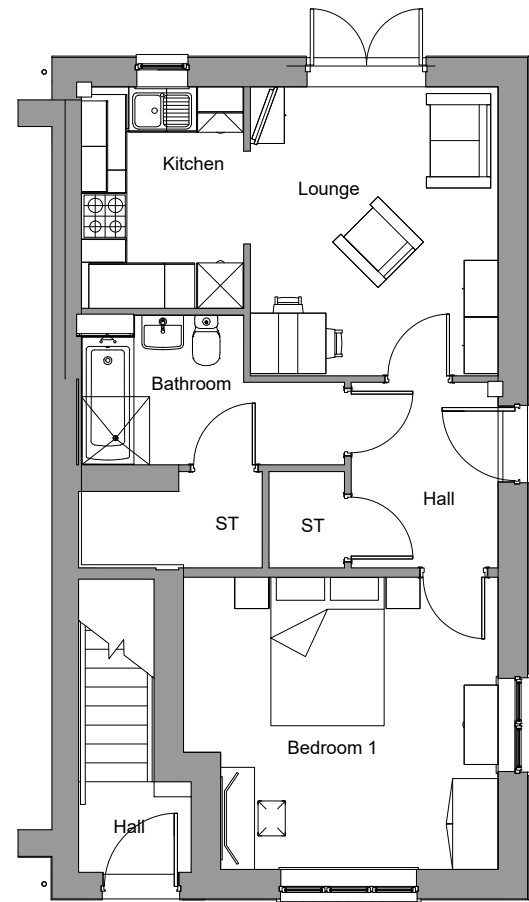

Ground floor

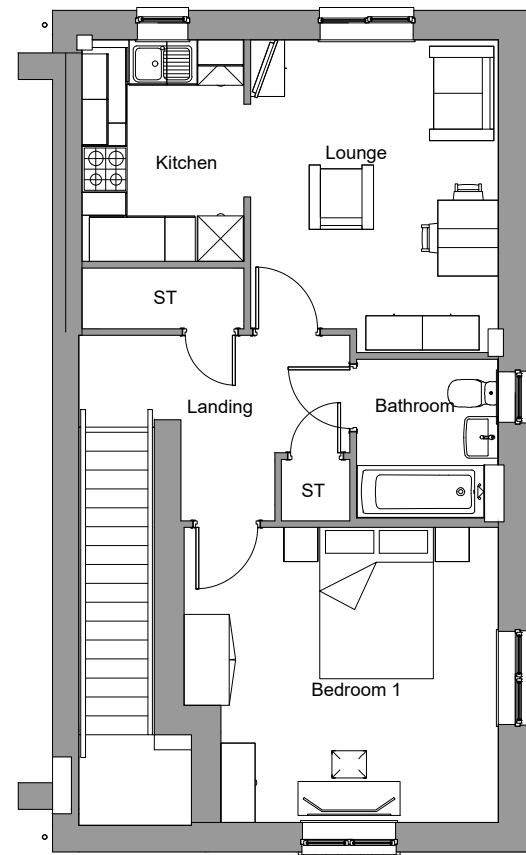


First floor

Ground floor

HOUSE TYPE AREA	
M <sup>2</sup> = 50.8	Ft <sup>2</sup> = 546.4
Measured to finished plasterboard face	

First floor

HOUSE TYPE AREA	
M <sup>2</sup> = 57	Ft <sup>2</sup> = 613.8
Measured to finished plasterboard face	

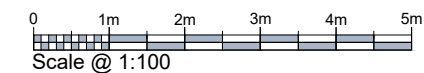

<b>Obsidian Developments Ltd</b> Cadogan House Spring Gardens Whitland SA34 0HR	CLIENT: Obsidian Developments	SCALE 1:100@A3	DRAWN BY 
	PROJECT TITLE: Planning	DATE 09.11.21	REVISION: -
DRAWING TITLE 1B-2P-04 OP - Planning Floor Plans & Elevations Brick		FORMAT: 2021	DRAWING NO. 1B-2P-04-OP

DO NOT SCALE FROM THIS DRAWING. WORK TO FIGURED DIMENSIONS ONLY. Any discrepancies are to be referred to Hammond Architectural Ltd. Contractors, subcontractors and suppliers must verify all dimensions on site before commencing any work or making any workshop drawings. All drawings are copyright of Hammond Architectural Ltd 2021