


FOR PLANNING PURPOSES ONLY

THESE DRAWINGS HAVE BEEN PREPARED FOR RETROSPECTIVE PLANNING PURPOSES ONLY. DRAWINGS TO BE READ IN CONJUNCTION WITH AGREEMENT OF LEASE DOCUMENT BETWEEN NMJ PROPERTY HOLDINGS LTD AND PINK SELF STORAGE LTD DATED 4TH JANUARY 2023 REF - WA664750.

PROPOSED FINISHES LEGEND
Containers - corrugated corten steel.

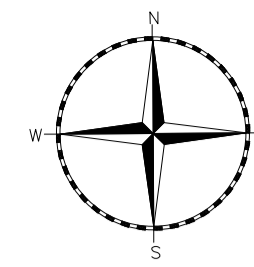


THE DRAWINGS RELATE TO THE PROPOSED RETROSPECTIVE PLANNING APPLICATION AT NORWICH ROAD, CARDIFF, CF23 9AB.

FOR STRUCTURAL / DRAINAGE DETAILS PLEASE REFER TO CLIENT APPOINTED STRUCTURAL ENGINEERS DESIGN AND FULL SPECIFICATION.

THE DRAWING HAS BEEN PRODUCED FOR PLANNING PURPOSES ONLY.


CONTRACTOR TO CHECK ALL DIMENSIONS ON SITE, PLEASE NOTE CHECK DIMENSIONS HAVE BEEN TAKEN ON SITE WITH TRADITIONAL MEASURING TAPE.

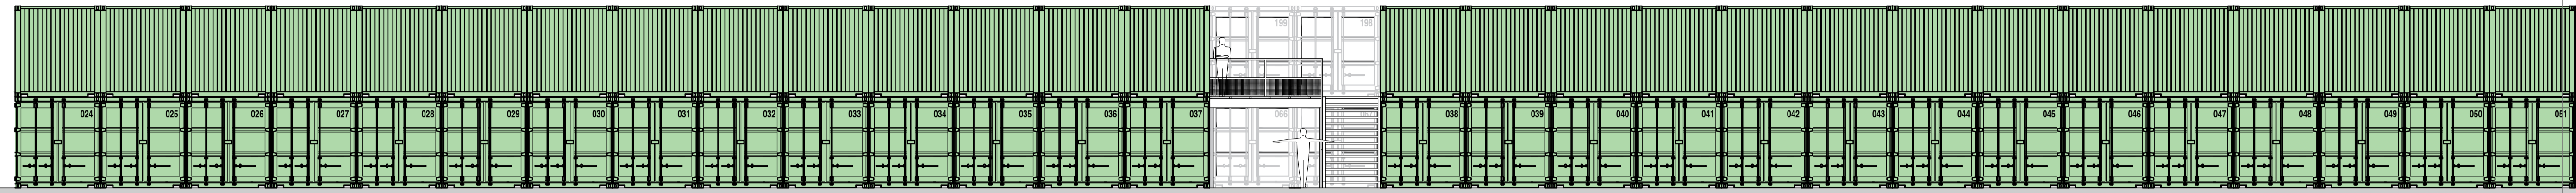

SECTIONAL ELEVATION A/A

Scale 1:100@A1


ALL DIMENSIONS INDICATED TO BE CHECKED ON SITE

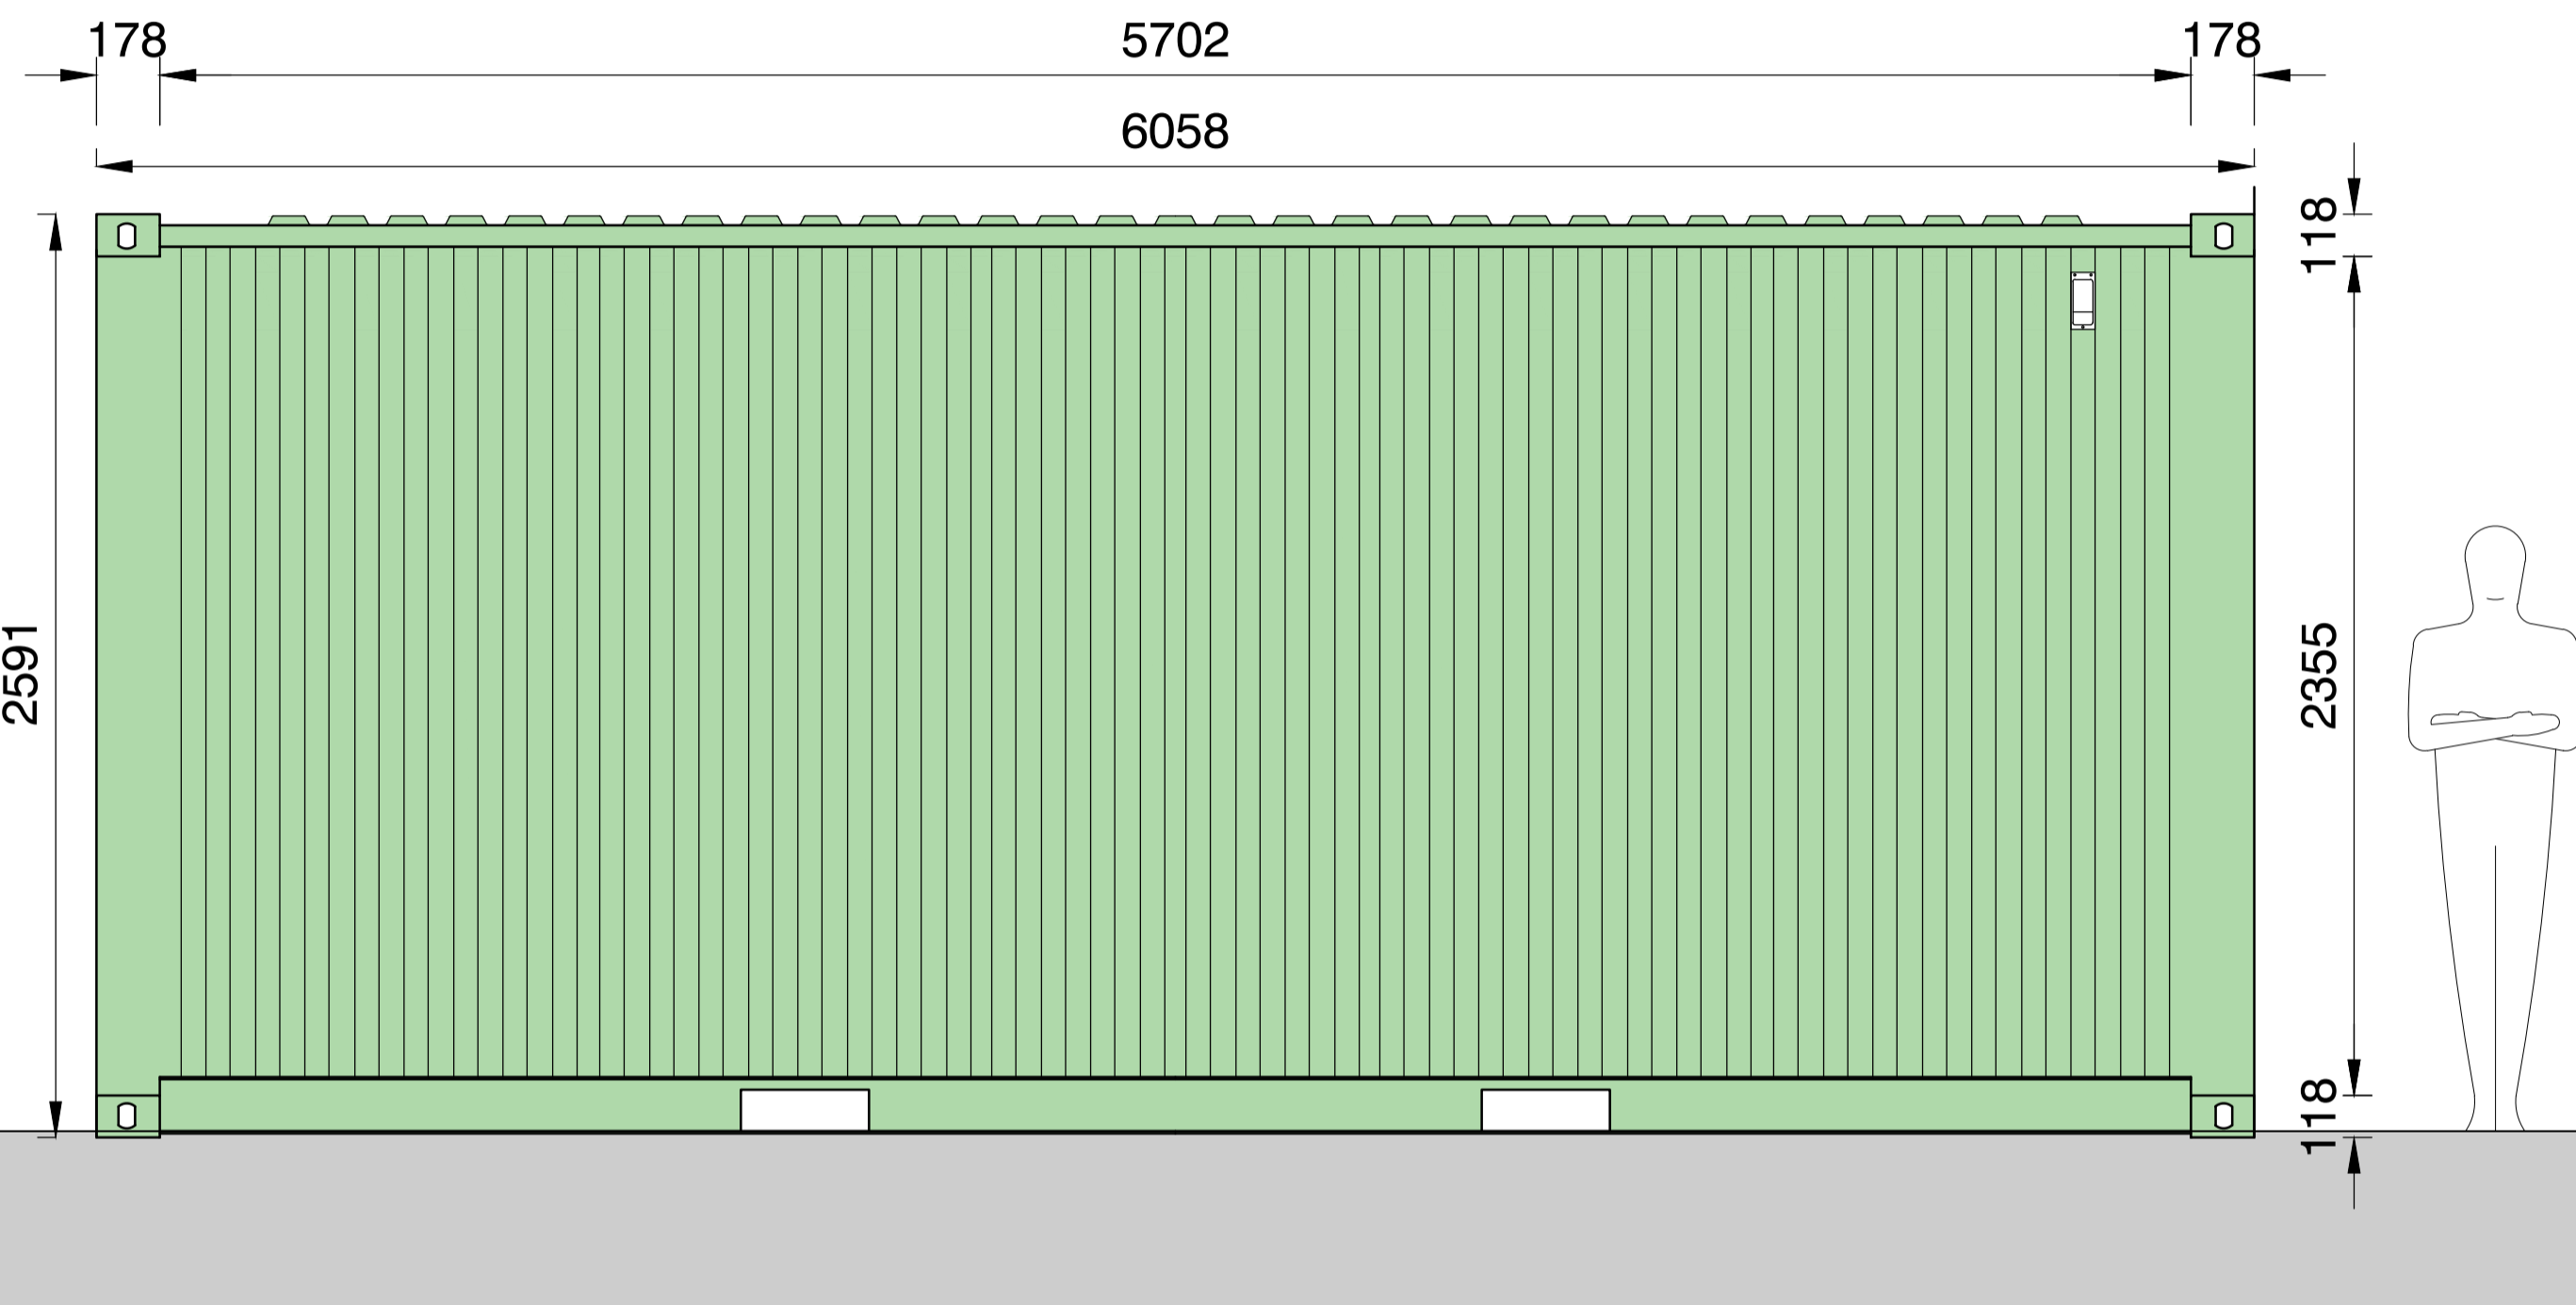

CONTAINER SIDE ELEVATION

Scale 1:20@A1


ALL DIMENSIONS INDICATED TO BE CHECKED ON SITE

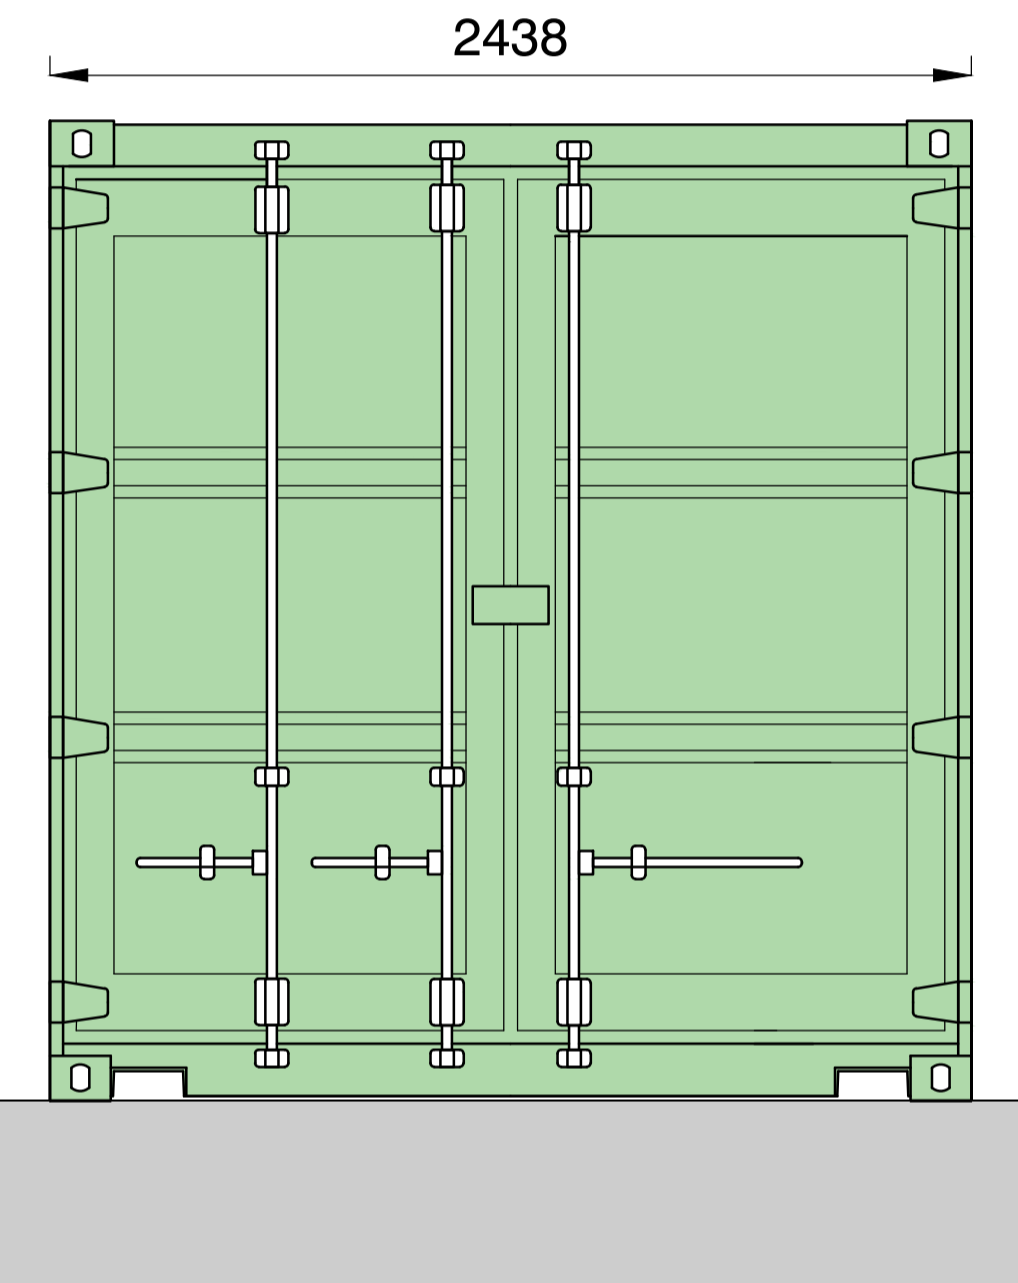

CONTAINER FRONT ELEVATION

Scale 1:20@A1


ALL DIMENSIONS INDICATED TO BE CHECKED ON SITE

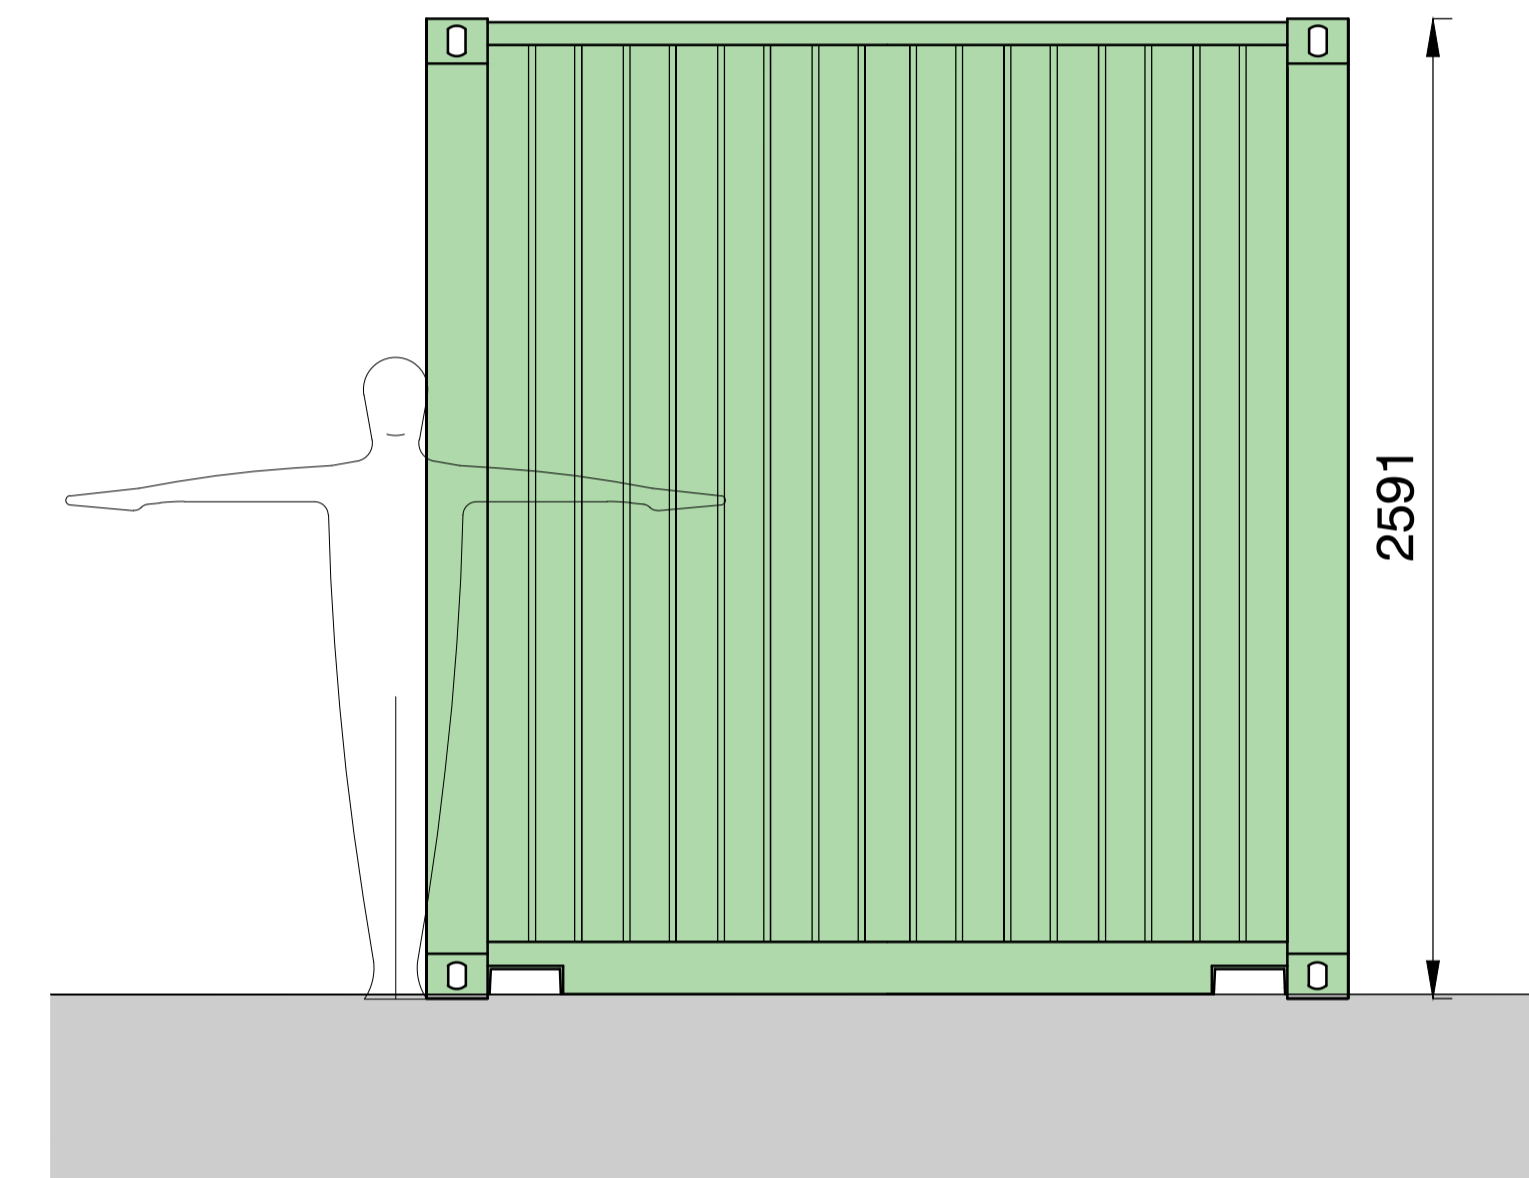

CONTAINER REAR ELEVATION

Scale 1:20@A1

ALL DIMENSIONS INDICATED TO BE CHECKED ON SITE

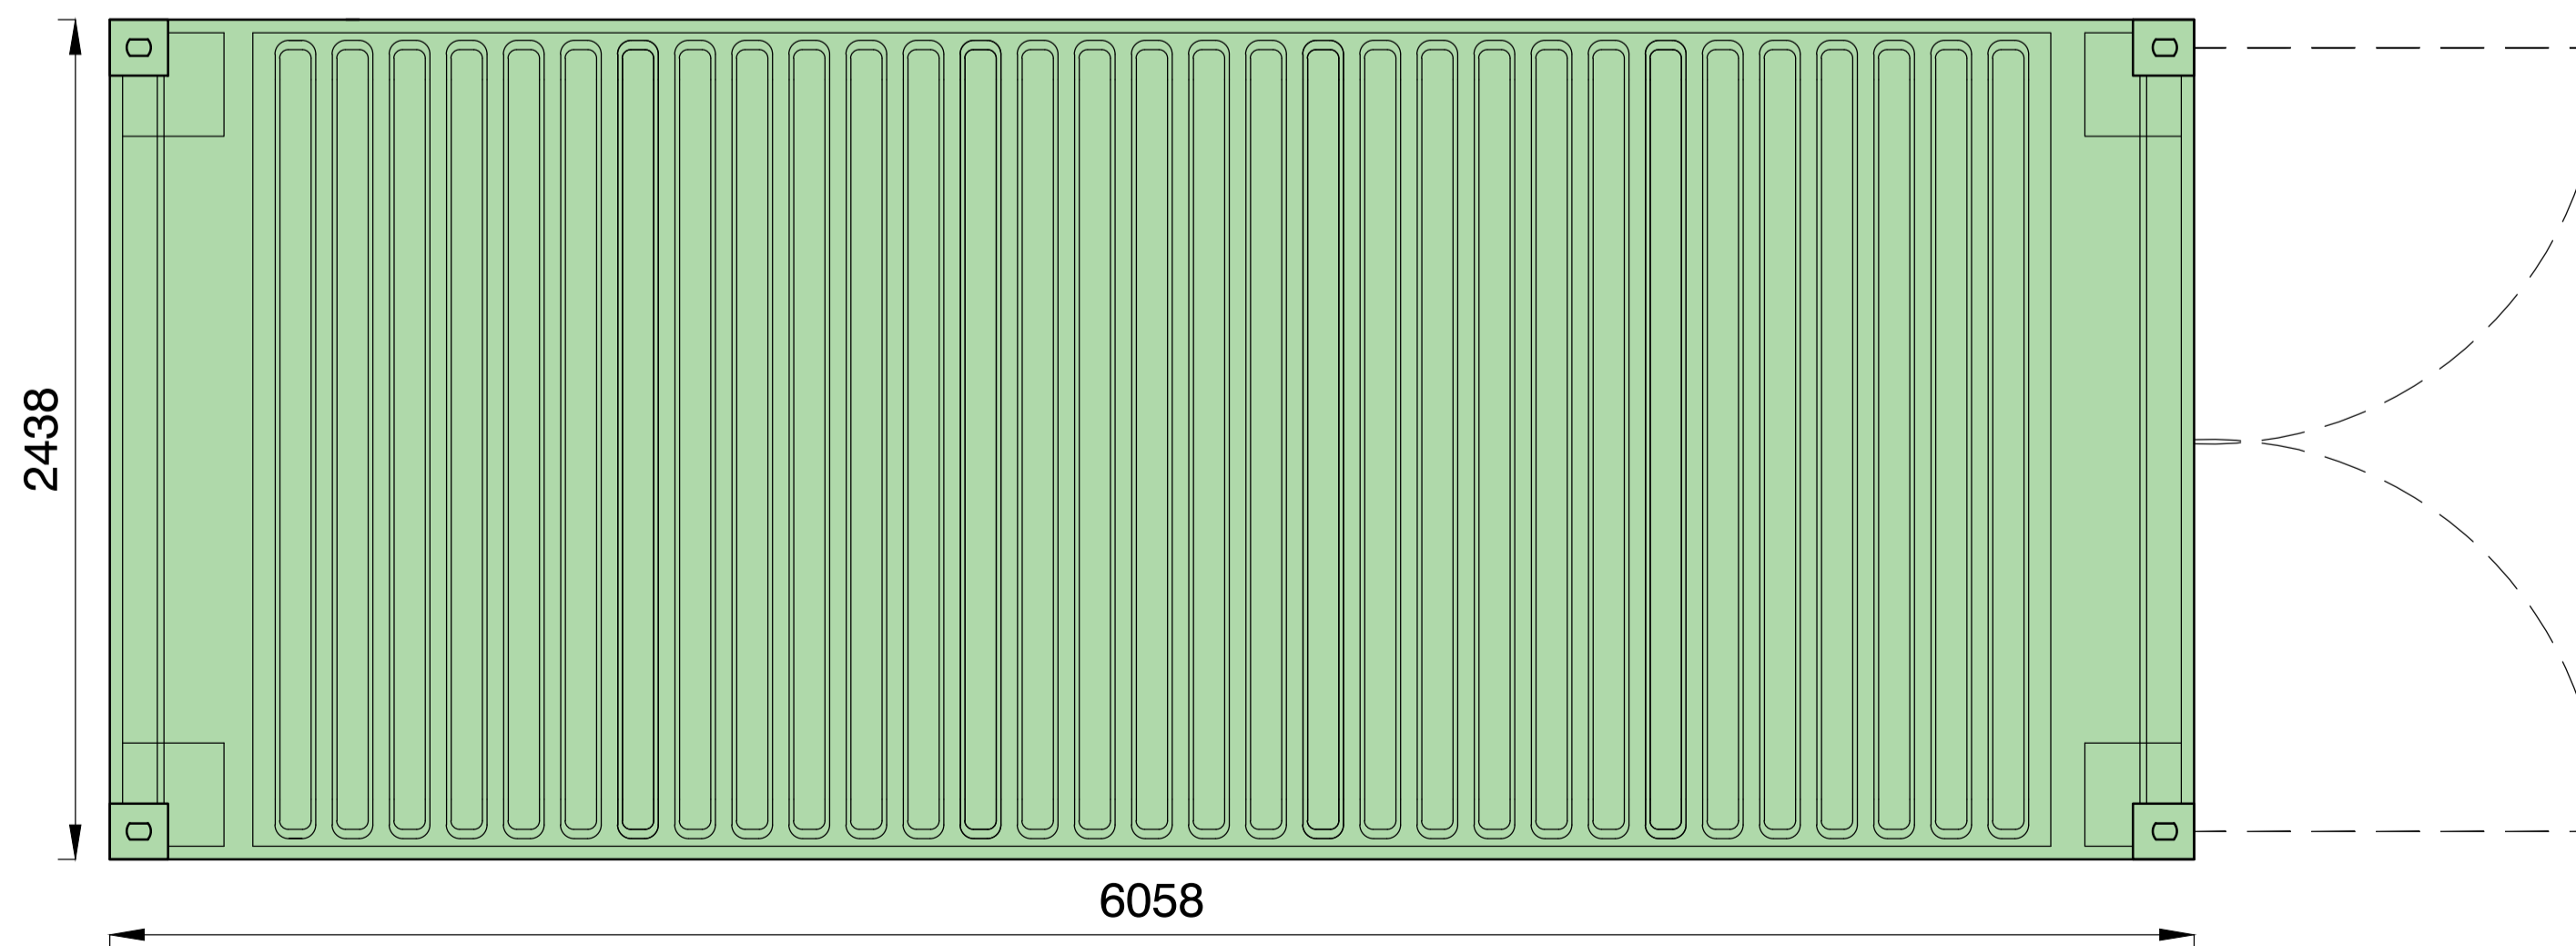

CONTAINER PLAN

Scale 1:20@A1

ALL DIMENSIONS INDICATED TO BE CHECKED ON SITE

6058 x 2438 corrugated steel container in colour green with usable capacity of 32.6m³. 217 in total.



SITE LOCATION PLAN

Scale 1:500@A1

ALL DIMENSIONS INDICATED TO BE CHECKED ON SITE

REVISION NOTE:

DRAWING STATUS:
PLANNING

CLIENT:
PINK STORAGE

PROJECT:
NORWICH ROAD, ROATH
CARDIFF CF23 9AB

franks + toms
ARCHITECTS

DRAWING TITLE:
GREEN CONTAINER PLAN, ELEVATIONS
AND SECTIONAL ELEVATION A/A

| | | | |
|-----------------------------|-----------|-----------------------------|-------------------|
| JOB NUMBER: 4249 | BY: AC | CHK: SF | DATE: NOV 2024 |
| DRAWING NUMBER: (23) 110 | REV: * | SCALE: 1:20/100/500 @ A1 | |

Franks and Toms Architects Limited
Office 8 St Andrews Crescent, Cardiff, CF10 3DD.
T 02920 390099 E info@franksandtoms.com
www.franksandtoms.com