


- GENERAL NOTES**
- DO NOT SCALE THIS DRAWING.
  - CONTRACTOR TO CHECK ALL DIMENSIONS AND REPORT ALL ERRORS AND OMISSIONS TO THE ENGINEER.
  - ANY DISCREPANCY TO BE REPORTED IMMEDIATELY TO THE ENGINEER.
  - THIS DRAWING TO BE READ IN CONJUNCTION WITH ALL RELEVANT ARCHITECTS, SUBCONTRACTORS AND SPECIALISTS DRAWINGS AND SPECIFICATIONS.

**HEIGHTS OF RETAINING WALL**

- █ 0.0 – 0.5m
- █ 0.5 – 1.0m
- █ 1.0 – 1.5m
- █ 600mm TIMBER SLEEPER
- █ UNDERBUILD
- █ TANKING
- █ 1:2 BATTER (UNLESS STATED)

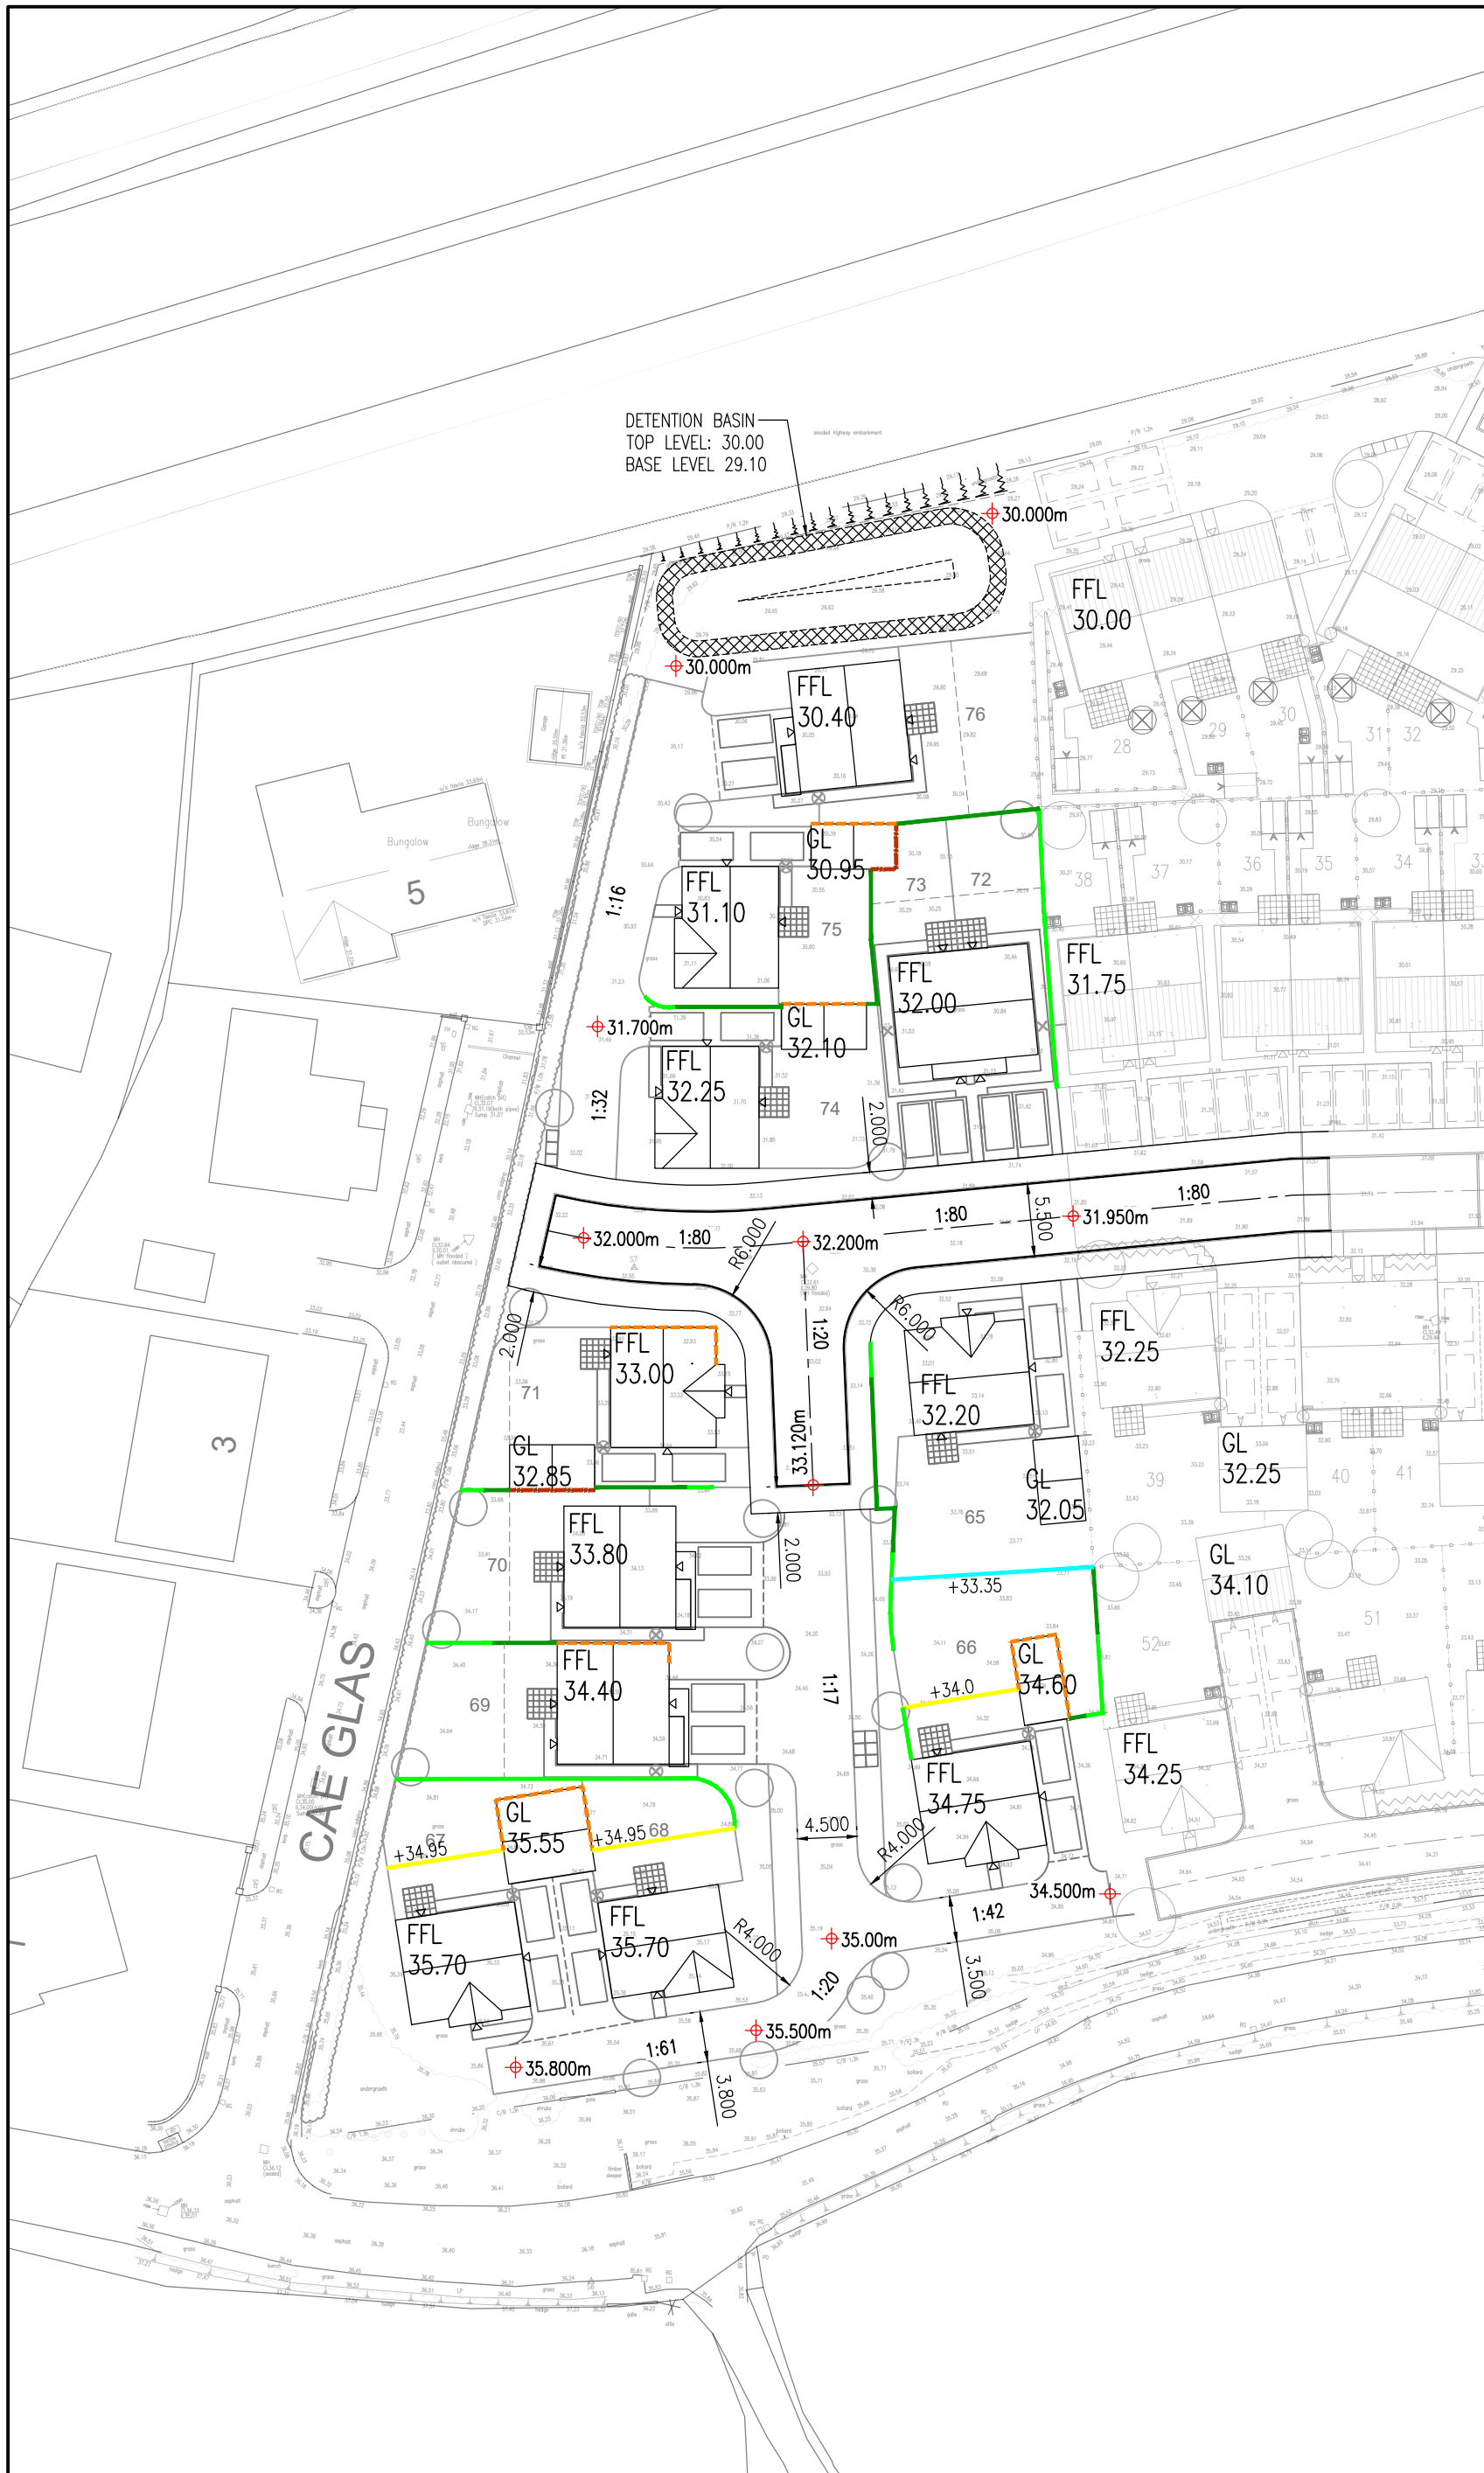

ALL PROPOSED FFL'S SUBJECT TO ±250mm

DRAWING TO BE USED FOR PLANNING PURPOSES ONLY

Rev.	Detail	By	Date

Revisions

Reinforcement schedules nos.



Structural & Civil Engineering Consultants

First Floor  
7 St James Crescent  
Swansea  
SA1 6DP

Telephone +44 1792 473 182  
e-mail admin@cb3consult.co.uk  
web www.cb3consult.co.uk

Client  
**OBSIDIAN DEVELOPMENT LTD**

Project  
**RESIDENTIAL DEVELOPMENT  
AT LON FAIR  
ST CLEARS**

Drawing Title  
**PHASE 3  
ENGINEERING LAYOUT**

**INFORMATION**

Project No. <b>C1832</b>	Drawing No. <b>C-SK14</b>
Scales 1:500	Date 23.07.24
Drawn TE	Checked DH
Sheet Size A3	Revision —

© This drawing may not be copied without prior written permission