




Front Elevation

Side Elevation


Rear Elevation




Side Elevation

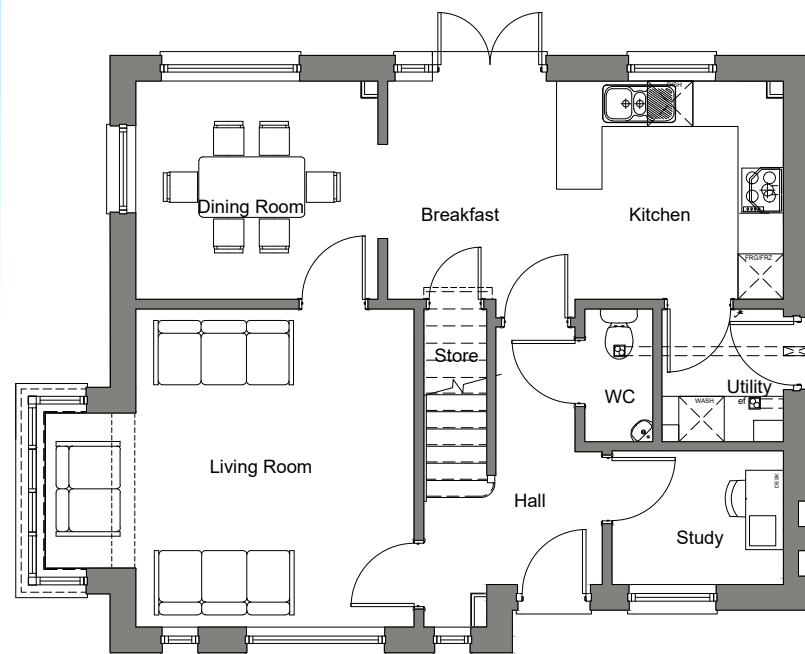

GROUND FLOOR PLAN

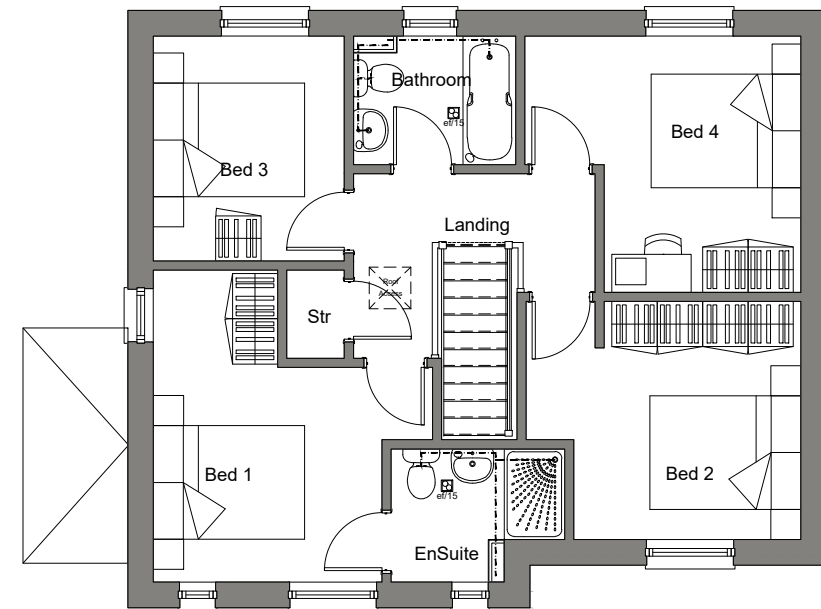

FIRST FLOOR PLAN

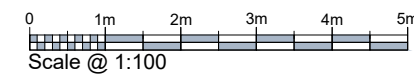

HOUSE TYPE AREA	
M <sup>2</sup> = 121.96	ft <sup>2</sup> = 1312
Measured to finished plasterboard face	

CLIENT: Obsidian Developments Cadogan House Spring Gardens Whitland SA34 0HR	SCALE 1:100@A3	DATE 26.10.21	DRAWN BY 
	FORMAT: 2021	DRAWING NO. HT-BV-02-OP	REVISION. -
DRAWING TITLE HT-BV-02 OP - Planning Floor plans & Elevations render			

DO NOT SCALE FROM THIS DRAWING. WORK TO FIGURED DIMENSIONS ONLY. Any discrepancies are to be referred to Hammond Architectural Ltd. Contractors, subcontractors and suppliers must verify all dimensions on site before commencing any work or making any workshop drawings. All drawings are copyright of Hammond Architectural Ltd 2021