


BC(03)300
Ref: dwg
Proposed Elevation 01 - South Facing




1 Proposed Ground Floor Plan
Scale: 1 : 100

BC(03)300
Ref: dwg
Proposed Elevation 04 - East Facing

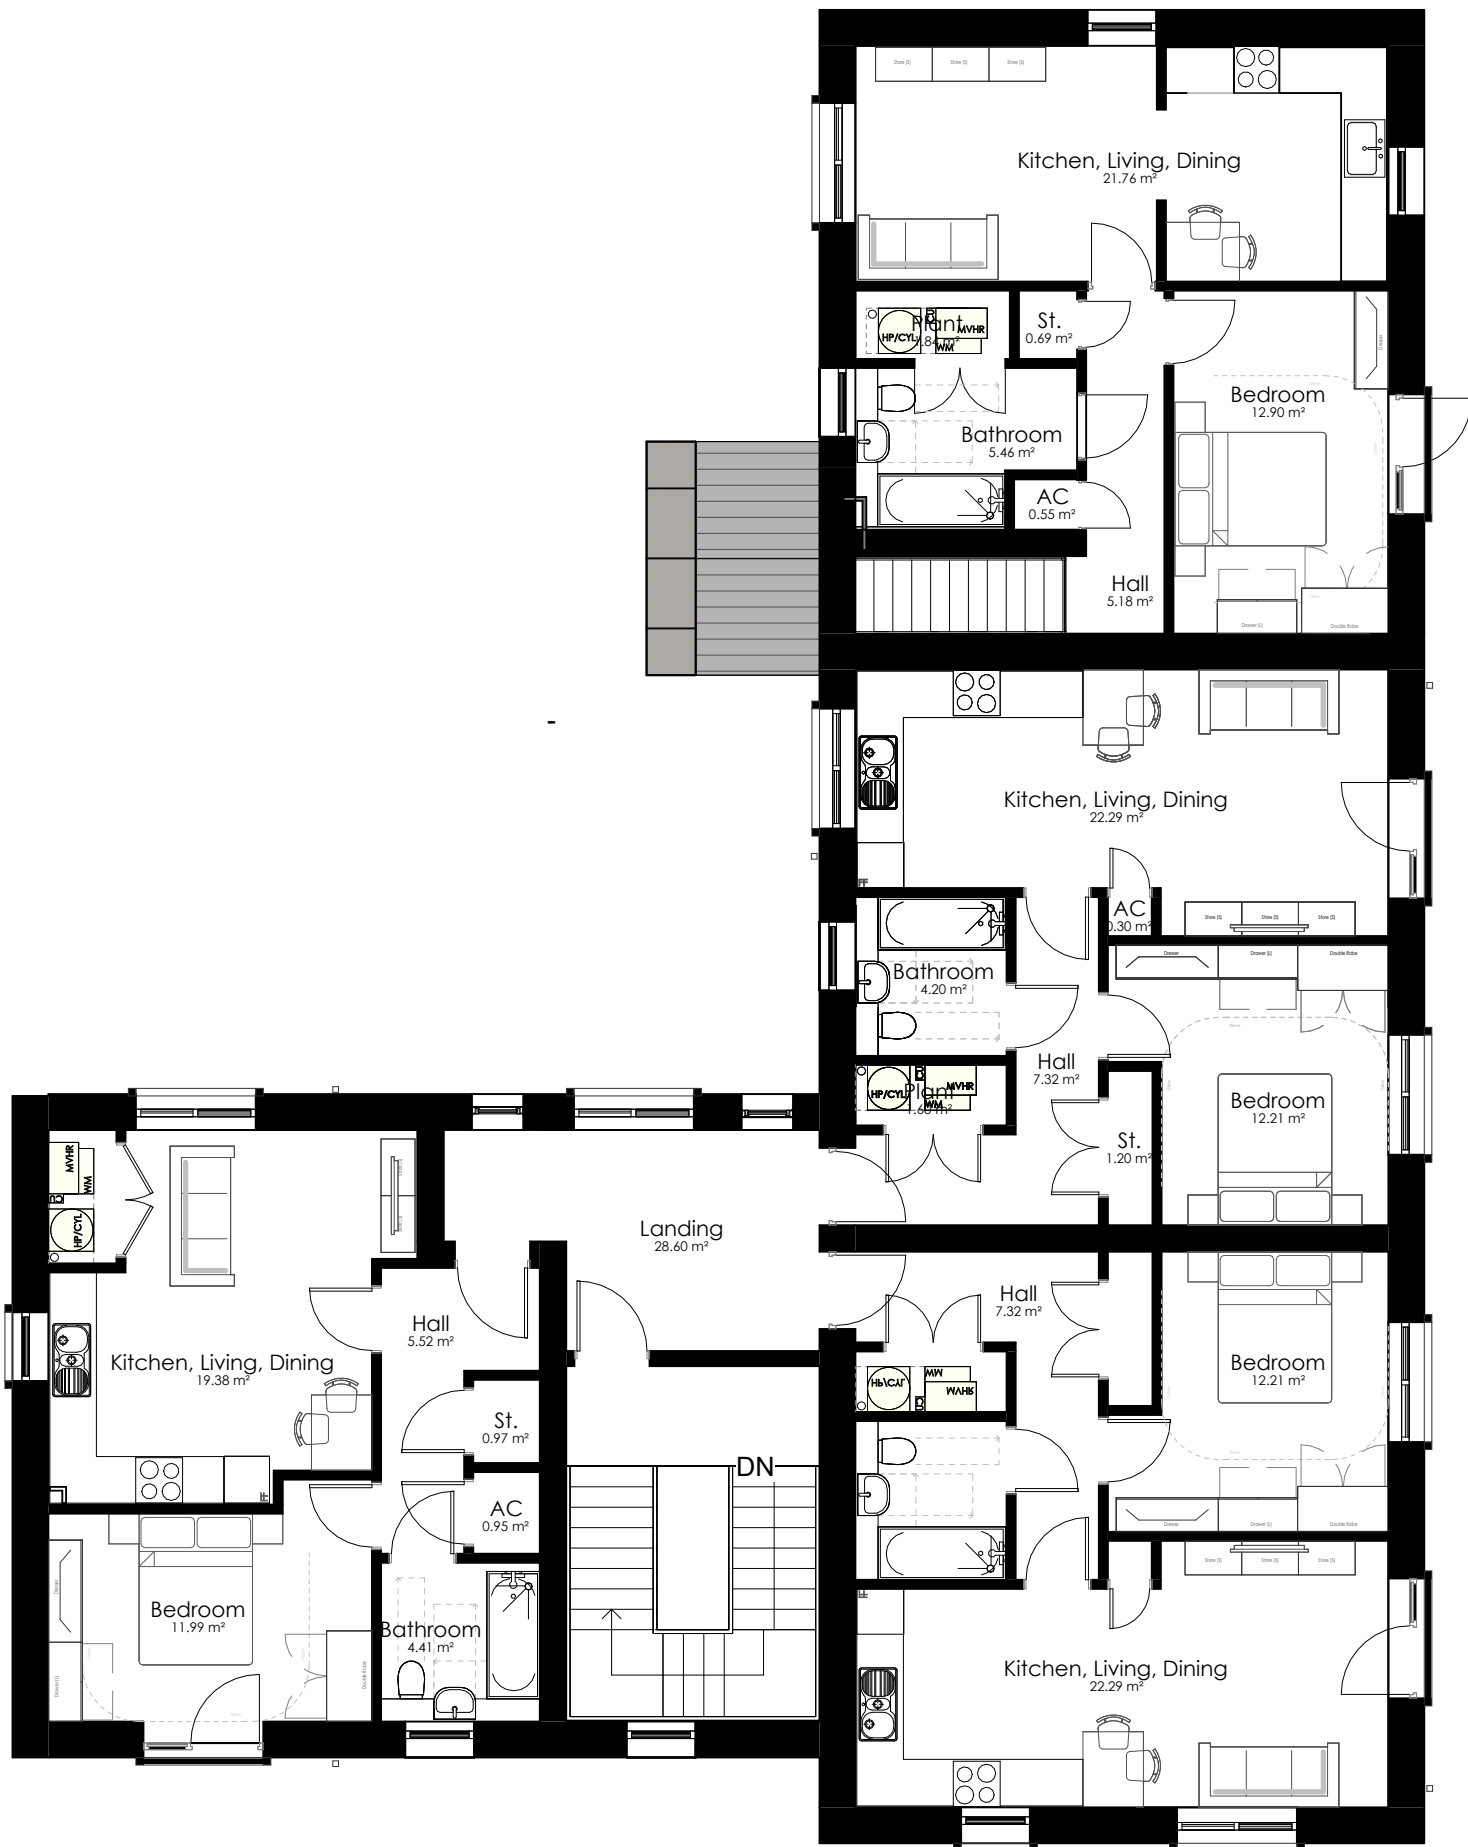

2 Proposed First Floor Plan
Scale: 1 : 100

Proposed Elevation 02 - East Facing
Ref: dwg
BC(03)300

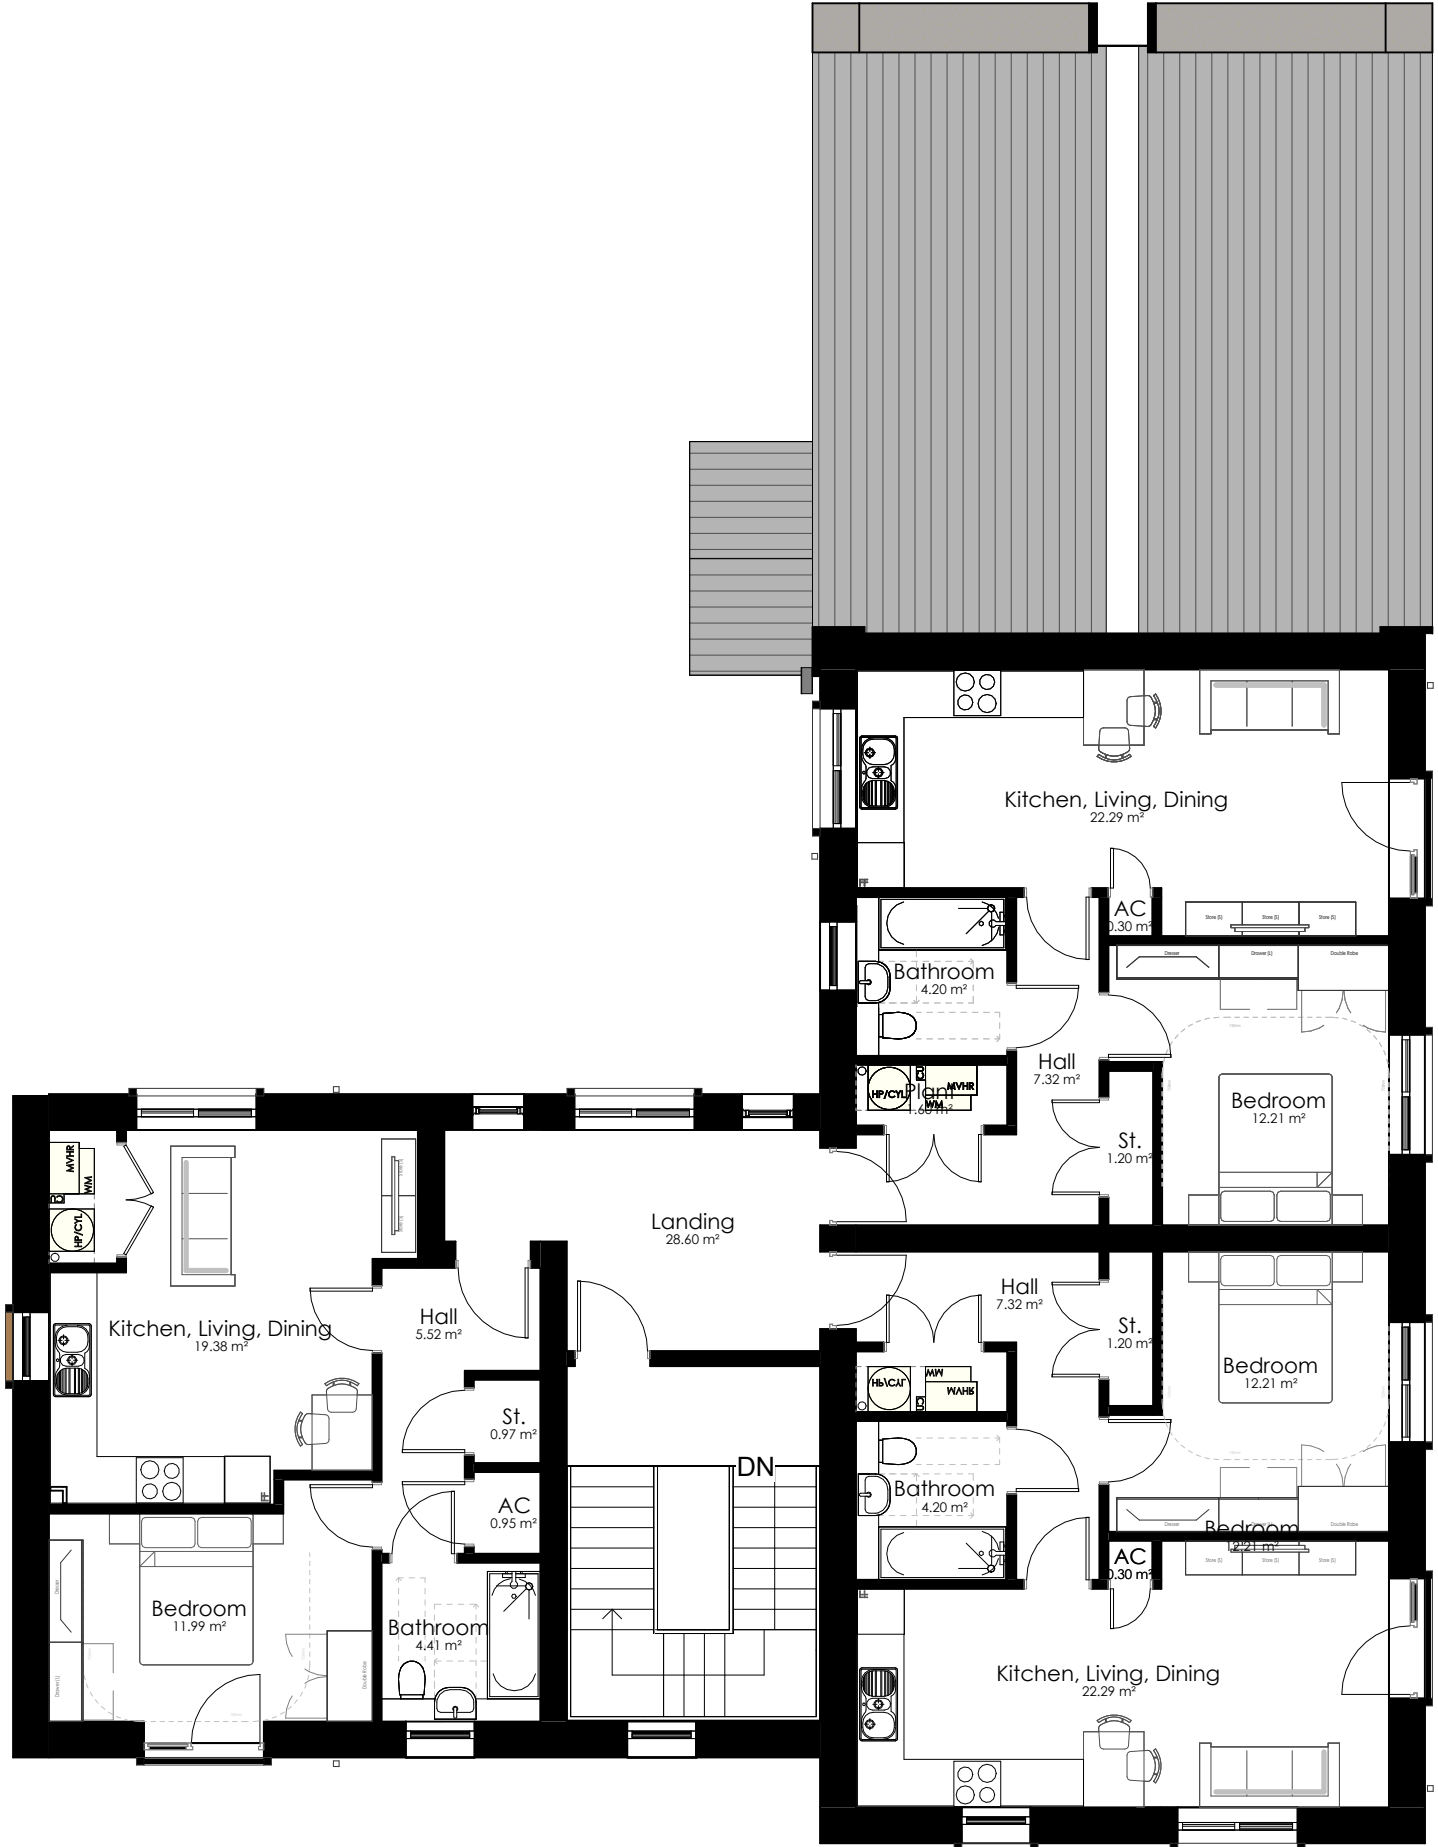


3 Proposed Second Floor Plan
Scale: 1 : 100

Proposed Elevation 03 - North facing
Ref: dwg
BC(03)300

A1

Original sheet size

Note: This Drawing is copyright. Its use or reproduction is subject to permission from Spring Design Consultancy Limited. All rights are reserved until invoices are paid in full. Contact SDC regarding terms & conditions. Check printed scale, responsibility is not accepted for reproduction of digital media or measuring from this document. Only figured dimensions to be used for construction. No responsibility will be taken for any design used for construction prior to receipt of relevant approvals. Report doubts/discrepancies to project Architect.

Client Bluefield Land		Project. Penallta Road, Penallta		Drawing Title. Block C - Proposed Floor Plans					
Drawing Status. PAC		Date. 23.06.25		Drawn By: Checked: Director: Scale: CL CW 1 : 100@A1					
				Job No. 2713			OPT: Drawing No. BC(03)200		Rev. A
Unit 2 Chapel Barns Merthyr Mawr Bridgend CF32 0J www.spring-consultancy.co.uk t: 01456 656267									

spring
design