

FRONT ELEVATION




RIGHT ELEVATION


**NOTE:**  
**EXTERIOR FINISH AS PER SPEC.**  
GRADE IS ONLY SUGGESTED AND MUST BE ADJUSTED TO SUIT INDIVIDUAL SITE CONDITIONS.  
ADJUST CONCRETE STEPS TO SUIT GRADE.

**Park Avenue Contracting**  
5619-50 Street, Lloydminster, Ab.  
T9V 0N3 - (780)-870-2792

PREPARED FOR CUSTOMER/BUILDER			
CUSTOMER: HIGGINS			
MODEL: CUSTOM		ORDER #: D0000	
Elevations			
DRAWN BY: DEAN			
DATE ORIG. DRAWN: DD/MM/YY			
REVISIONS	DATE (DD/MM/YY)	DRAWN	CHECKED
CONSTRUCTION	SEPT 30/10	XX	

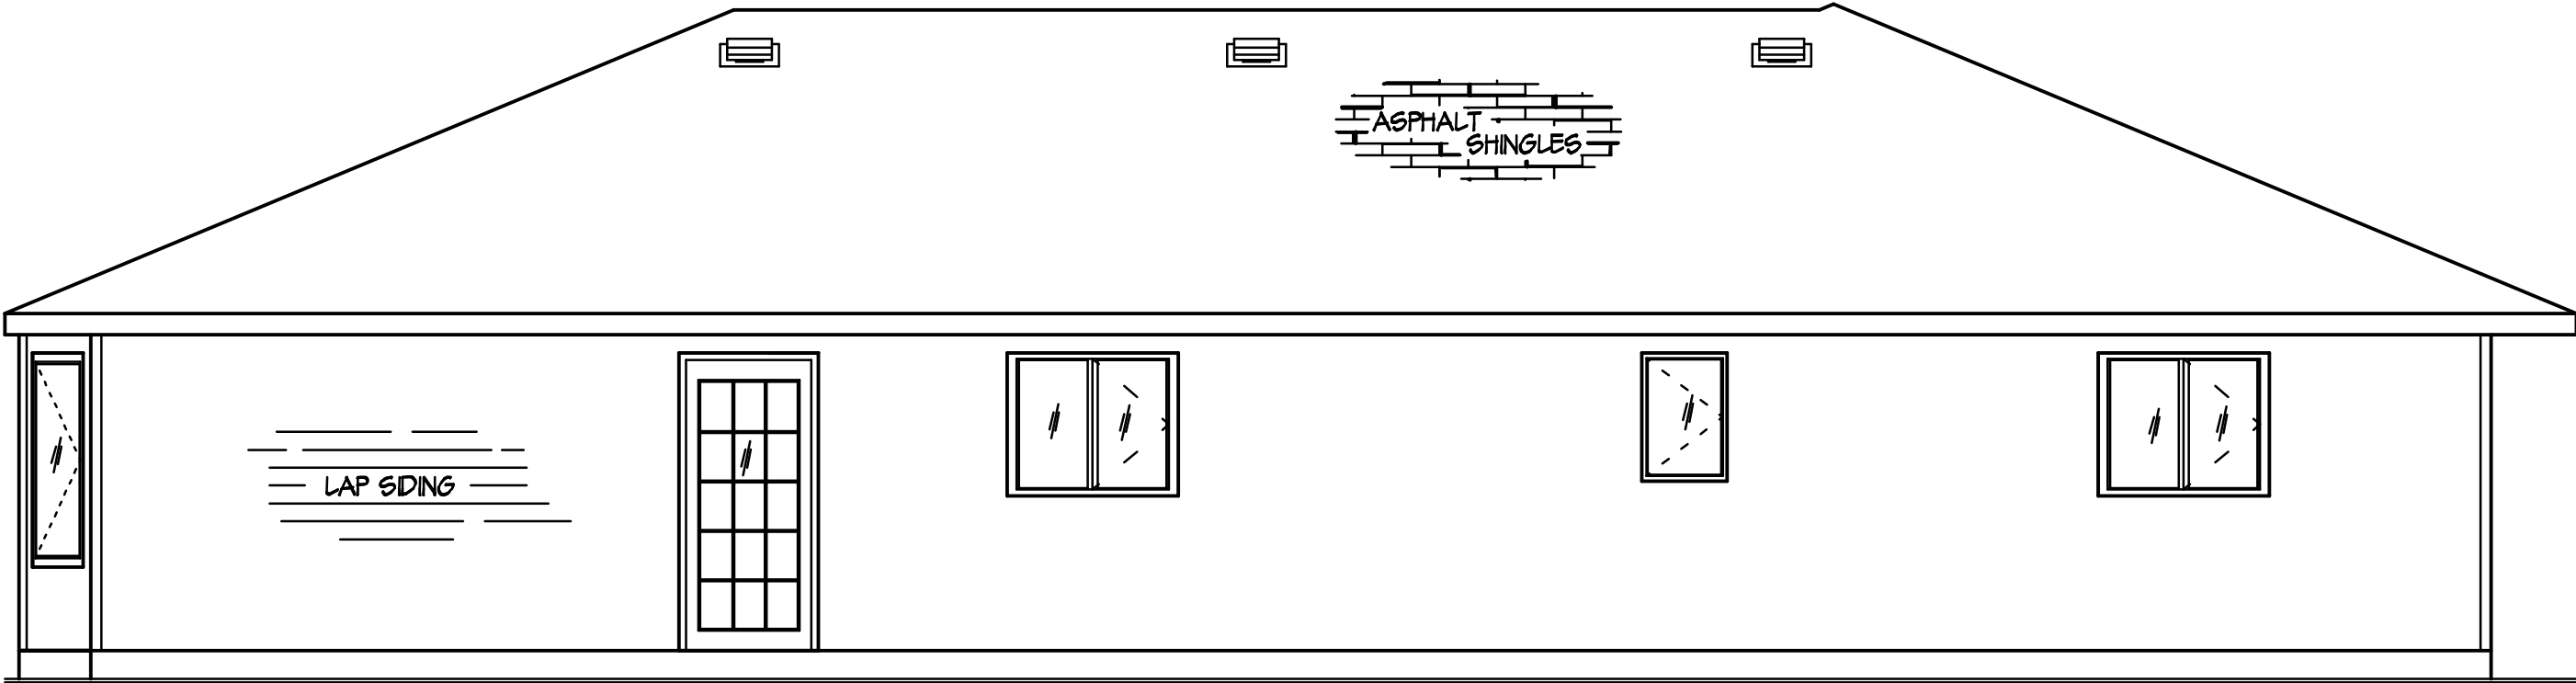

REAR ELEVATION

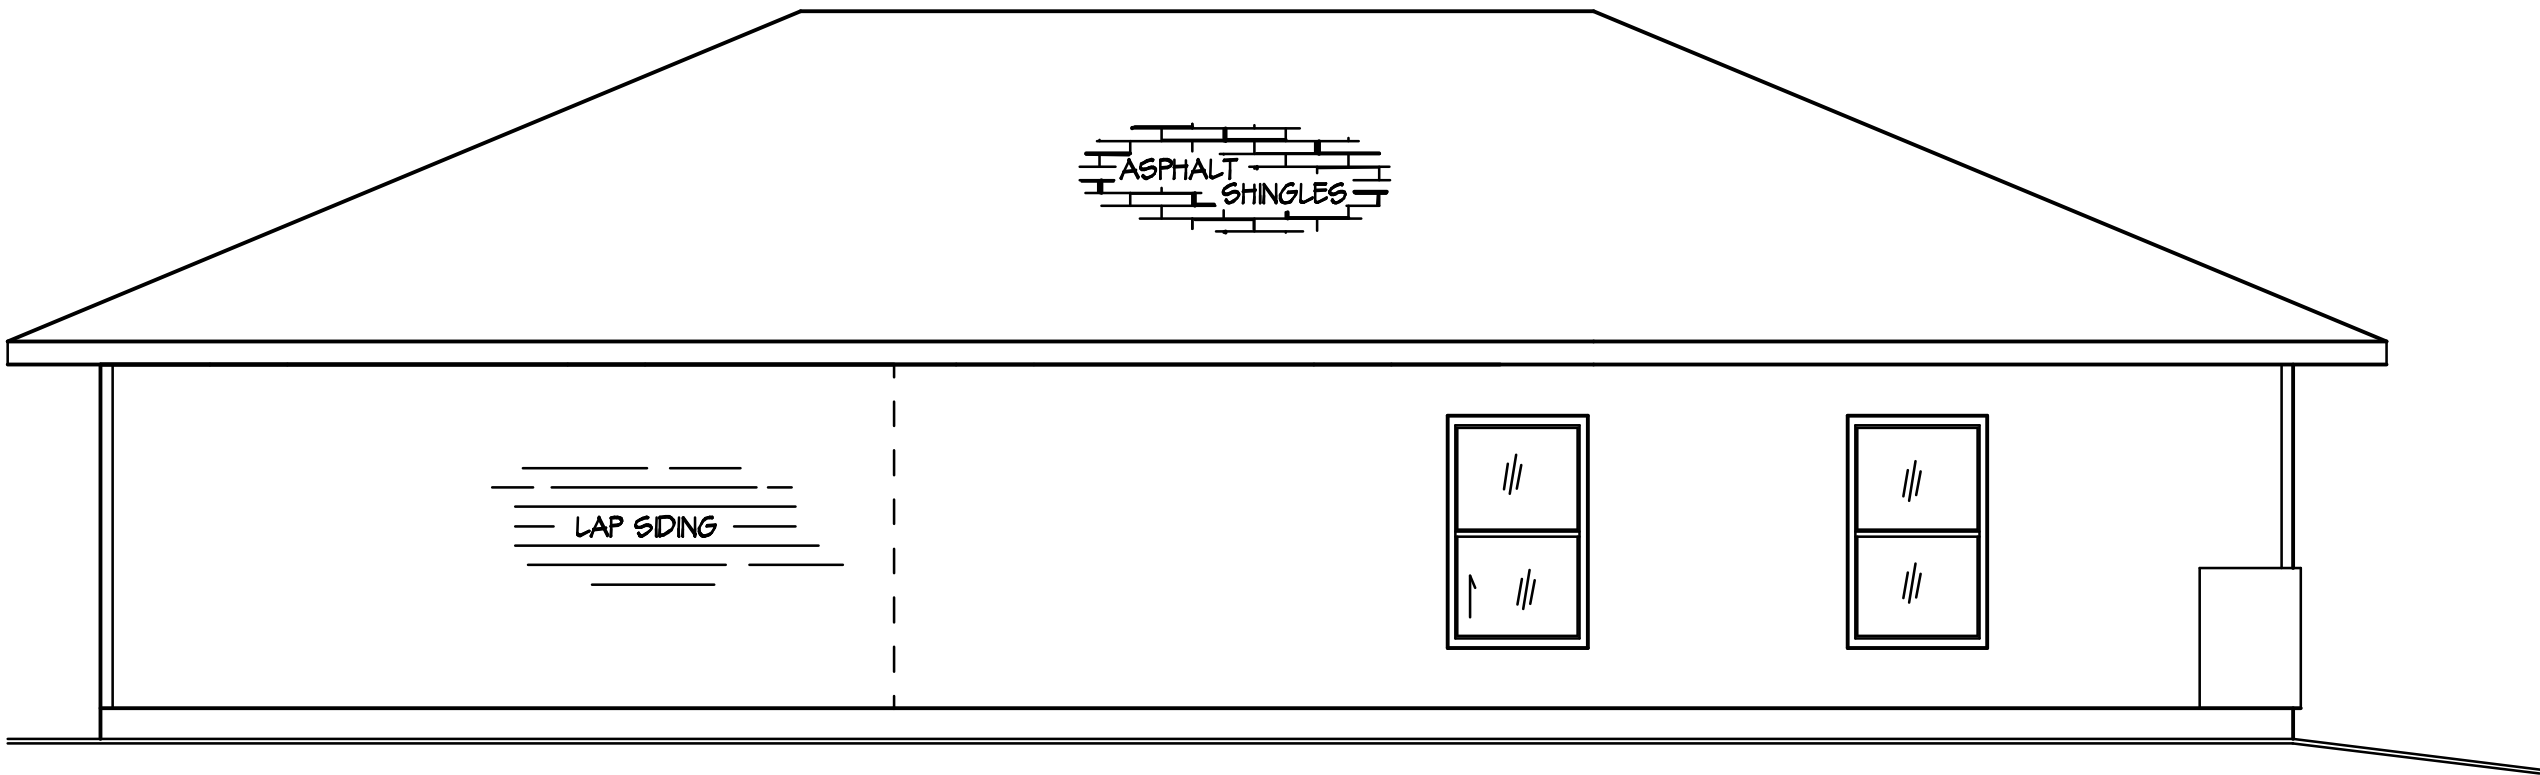


LEFT ELEVATION

**NOTE:**  
**EXTERIOR FINISH AS PER SPEC.**  
GRADE IS ONLY SUGGESTED AND MUST BE ADJUSTED TO SUIT INDIVIDUAL SITE CONDITIONS.  
ADJUST CONCRETE STEPS TO SUIT GRADE.

**Park Avenue Contracting**  
5619-50 Street, Lloydminster, Ab.  
T9V 0N3 - (780)-870-2792

PREPARED FOR CUSTOMER/BUILDER			
CUSTOMER HIGGINS			
MODEL: CUSTOM		ORDER #: D0000	
Elevations			
DRAWN BY: DEAN			
DATE ORIG. DRAWN: DD/MM/YY			
REVISIONS	DATE (DD/MM/YY)	DRAWN	CHECKED
CONSTRUCTION	SEPT 30/10	XX	

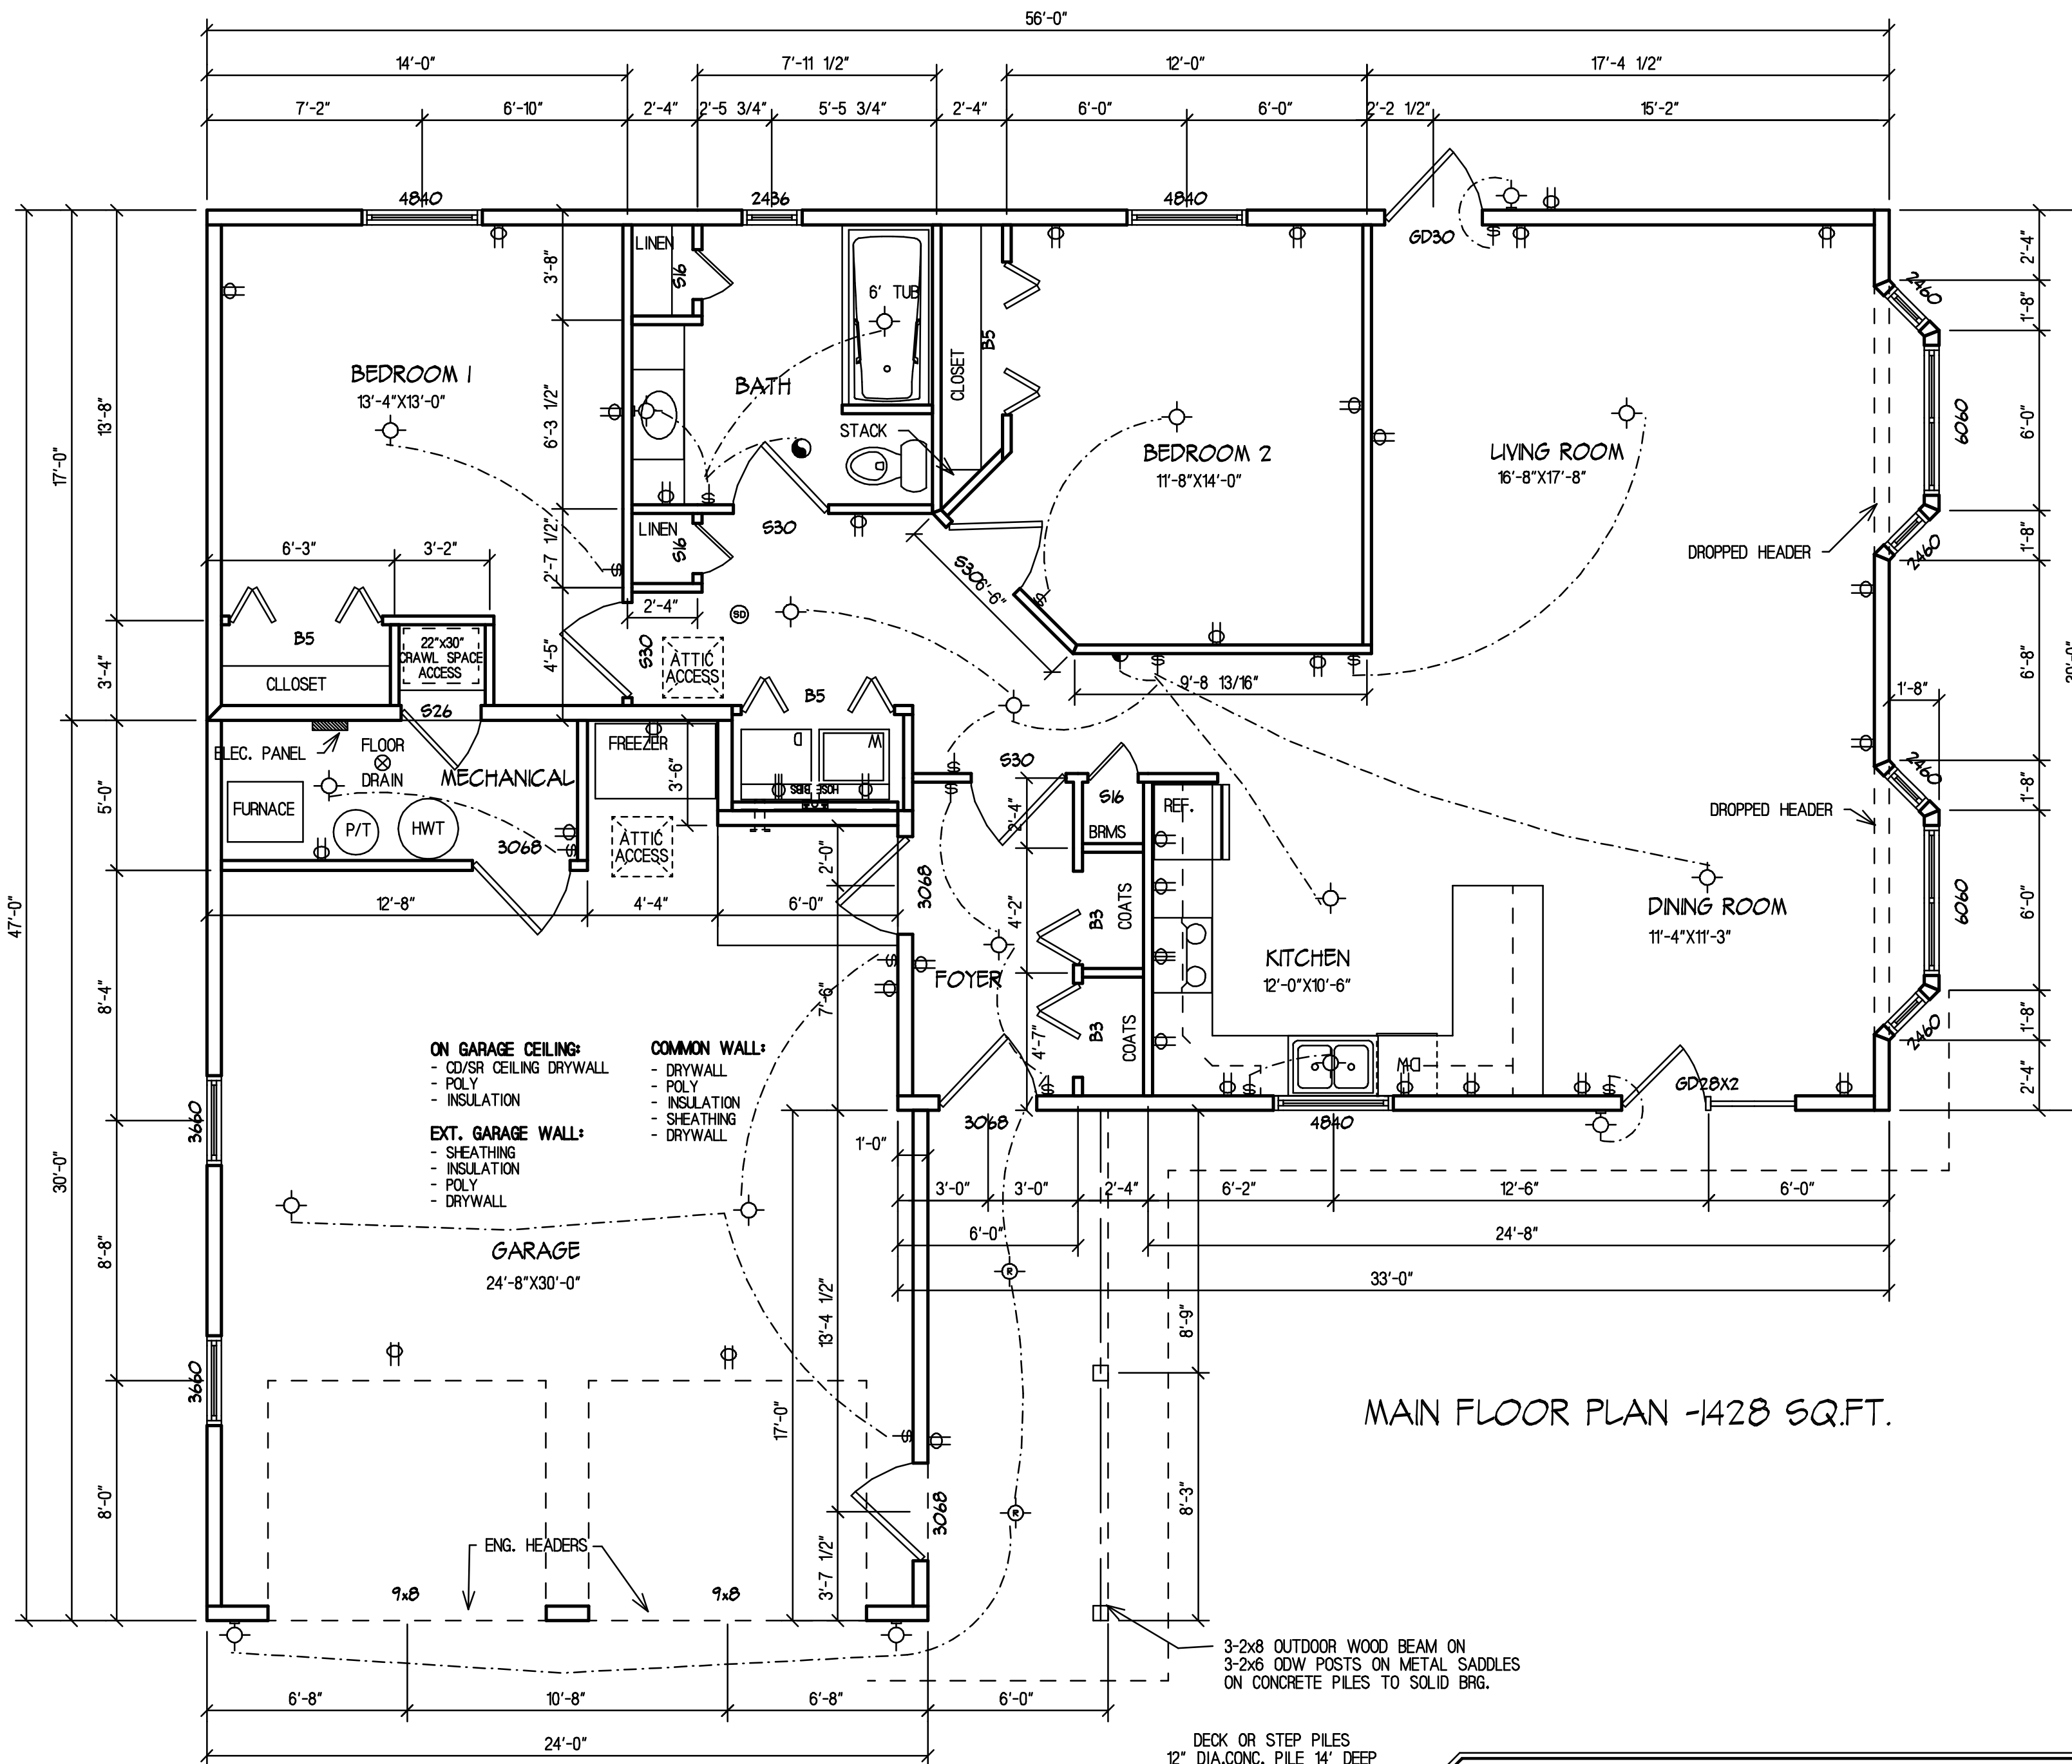


NOTE: PLEASE DO NOT SCALE THESE DRAWINGS!  
THE PRINTING PROCESS OF THESE PLANS AFFECTS THE FINAL PAPER SIZE.

A SCALE BAR IS LOCATED ON THE TOP RIGHT CORNER OF THESE PLANS  
AND MAY BE USED TO ESTIMATE DRAWING LENGTHS.

**Park Avenue Contracting**  
5619-50 Street, Lloydminster, Ab.  
T9V 0N3 - (780)-870-2792

PREPARED FOR CUSTOMER/BUILDER			
CUSTOMER: HIGGINS			
MODEL: CUSTOM		ORDER #: D0000	
Main Floor			
DRAWN BY: DEAN			
DATE ORIG. DRAWN: DD/MM/YY			
REVISIONS	DATE (D/M/Y)	DRAWN	CHECKED
CONSTRUCTION	SEPT 30/10	XX	

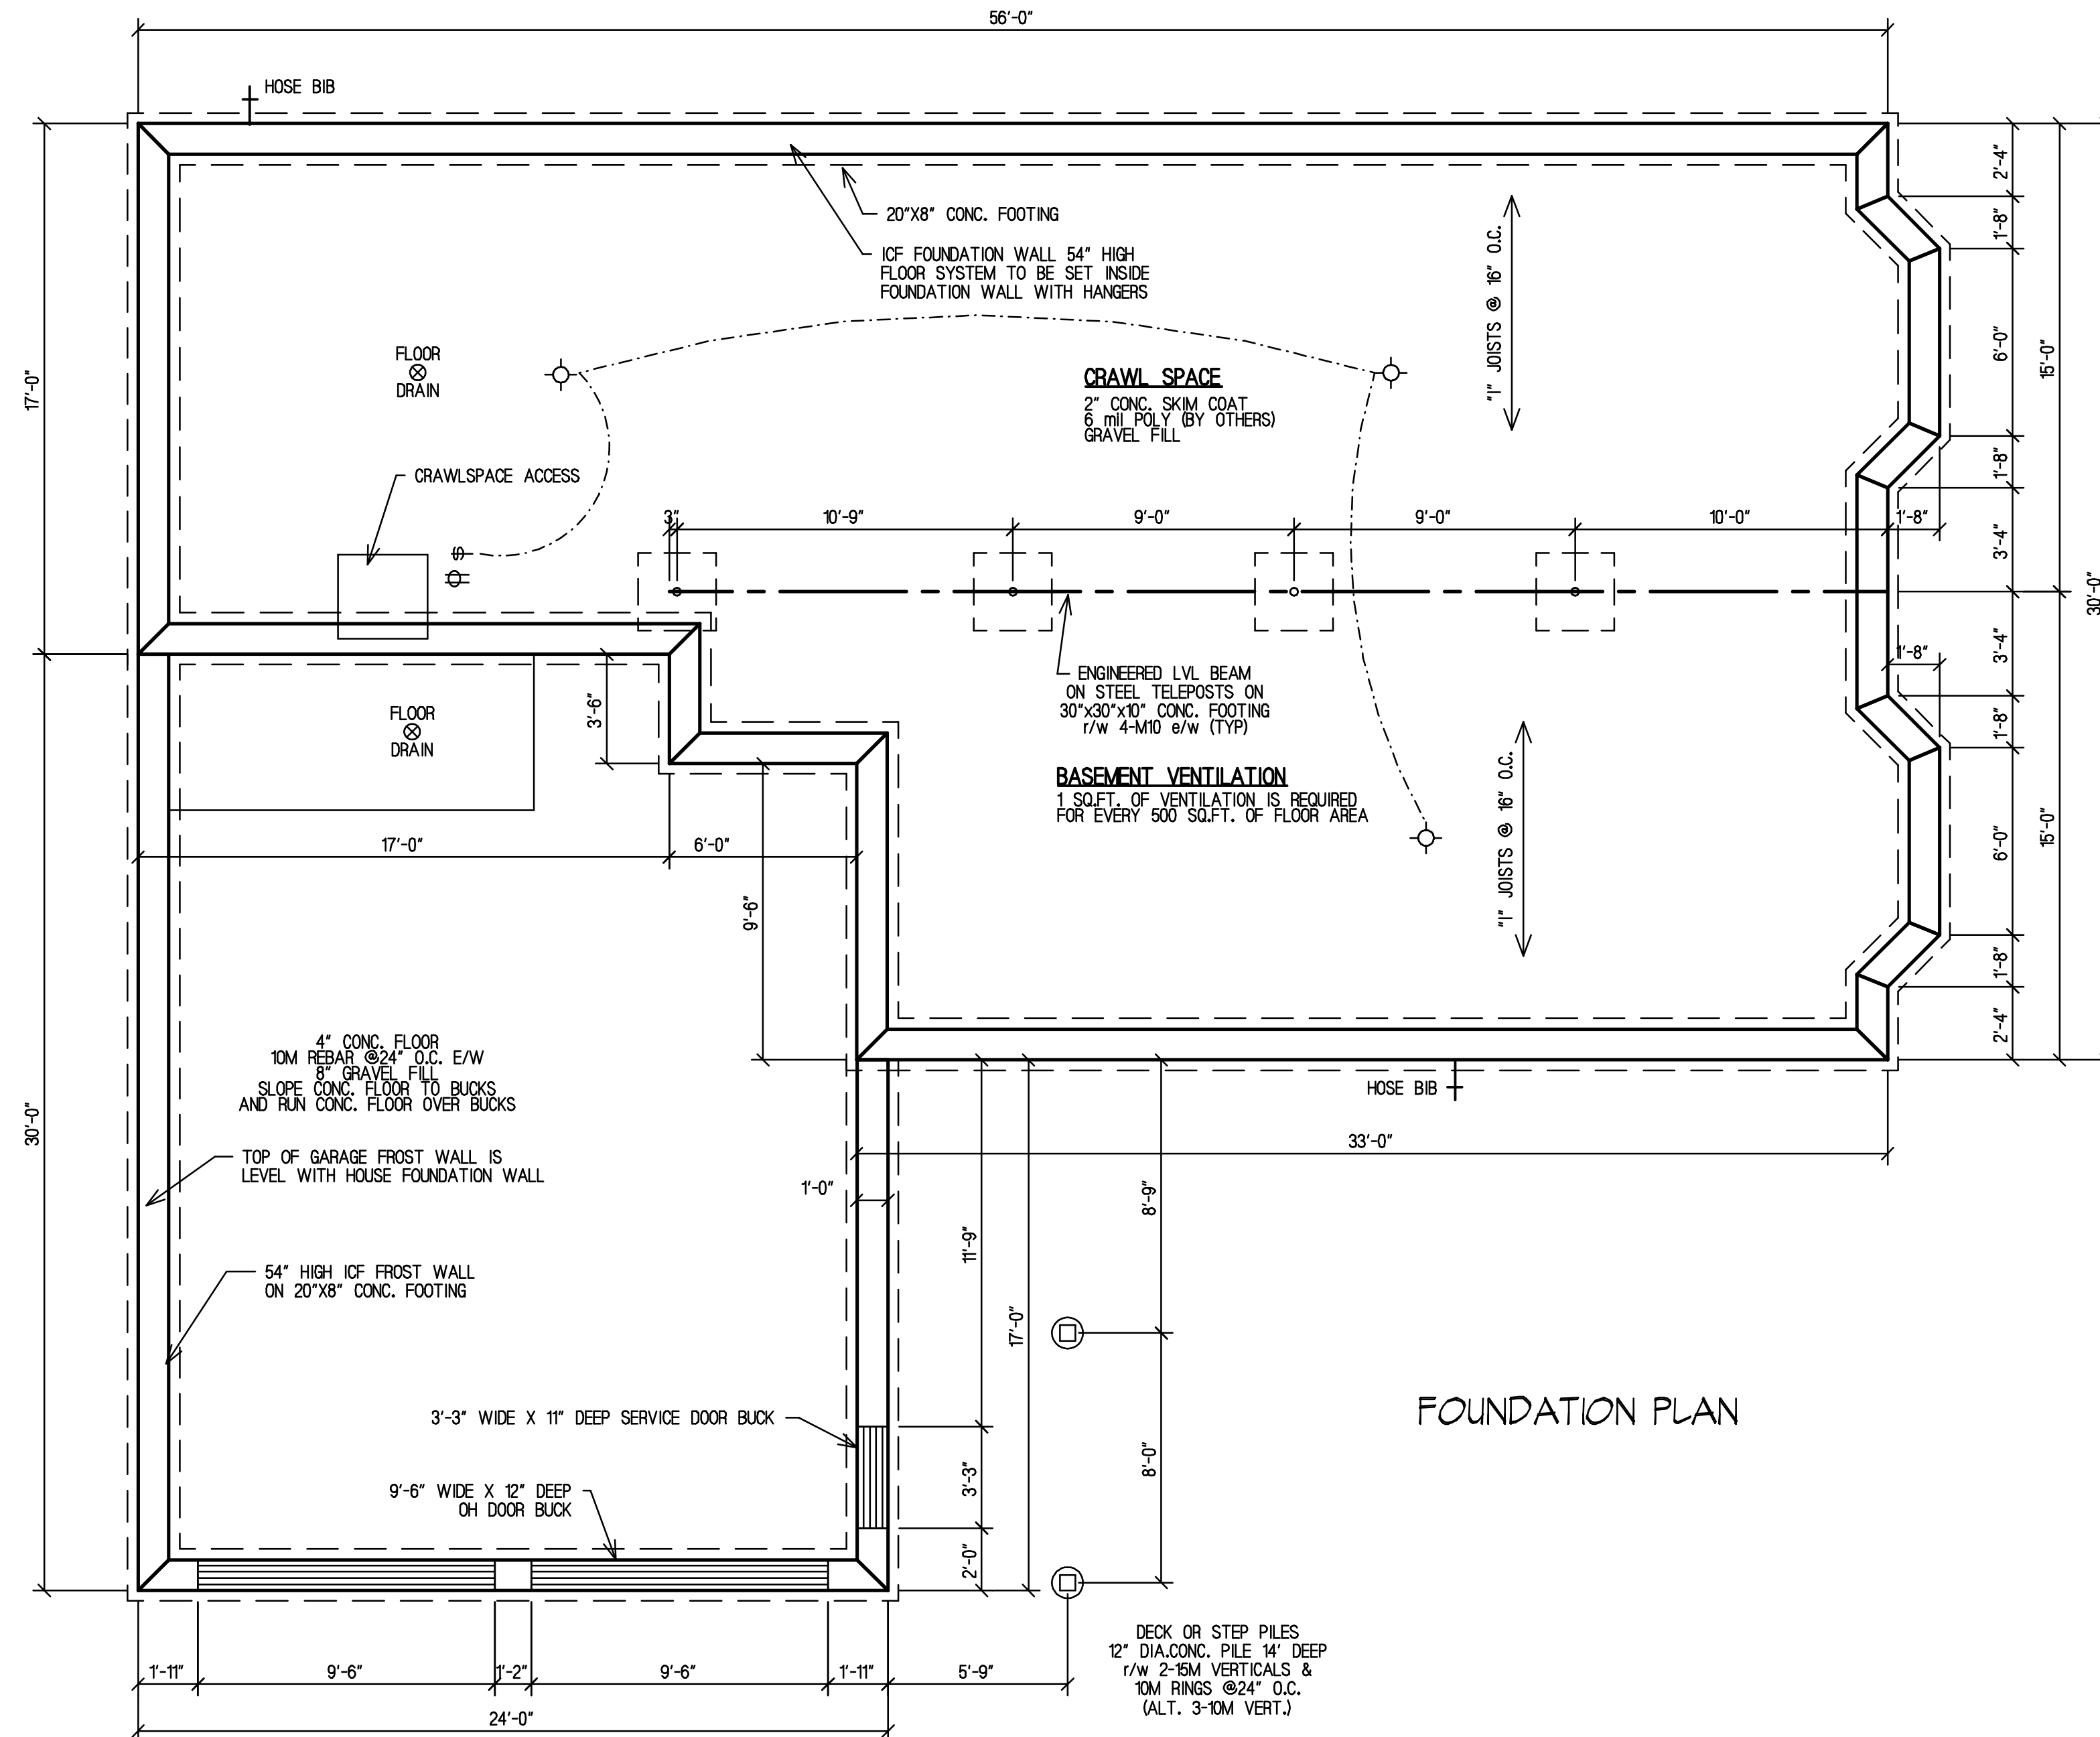**NOTE:**

- IT IS THE RESPONSIBILITY OF THE BUILDER/OWNER TO ENSURE THE DESIGN AND CONSTRUCTION OF THE FOUNDATION AND FOOTINGS MEET THE REQUIREMENTS OF THE LOCAL BUILDING AUTHORITY.
- IT IS POSSIBLE THAT LOCAL AUTHORITIES MAY REQUIRE AN ENGINEERS REPORT TO CONFIRM THIS DESIGN. IF SUCH A REPORT IS REQUIRED, IT IS THE RESPONSIBILITY OF THE BUILDER/OWNER TO PROVIDE THE REPORT.
- CONSTRUCTION SHOULD NOT START UNTIL AFTER THE PLAN EXAMINATION REVIEW HAS BEEN COMPLETED AND BUILDING PERMITS ARE ISSUED.
- ALL FOUNDATIONS TO BE CONSTRUCTED TO MEET THE REQUIREMENTS OF THE LATEST MUNICIPAL, CITY, PROVINCIAL, STATE AND NATIONAL BUILDING CODES AND/OR AUTHORITY HAVING JURISDICTION.
- DIMENSIONS TO BE CHECKED BY INSTALLING CONTRACTOR AND ANY DESCREPNACY TO BE VERIFIED BY PARK AVENUE CONTRACTING
- CHECK CROSS SECTIONS FOR BASEMENT WALL HEIGHTS.
- REFER TO WINDOW SUPPLIER ROUGH OPENING SHEET FOR FRAMING SIZE OF ROUGH OPENING








**Park Avenue Contracting**

5619-50 Street, Lloydminster, Ab.  
T9V 0N3 - (780)-870-2792

**PREPARED FOR  
CUSTOMER/BUILDER**

CUSTOMER: HIGGINS			
MODEL: CUSTOM		ORDER #: D0000	
Foundation			
DRAWN BY: DEAN			
DATE ORIG. DRAWN: DD/MM/YY			
REVISIONS	DATE (DD/MM/YY)	DRAWN	CHECKED
CONSTRUCTION	SEPT 30/10	XX	



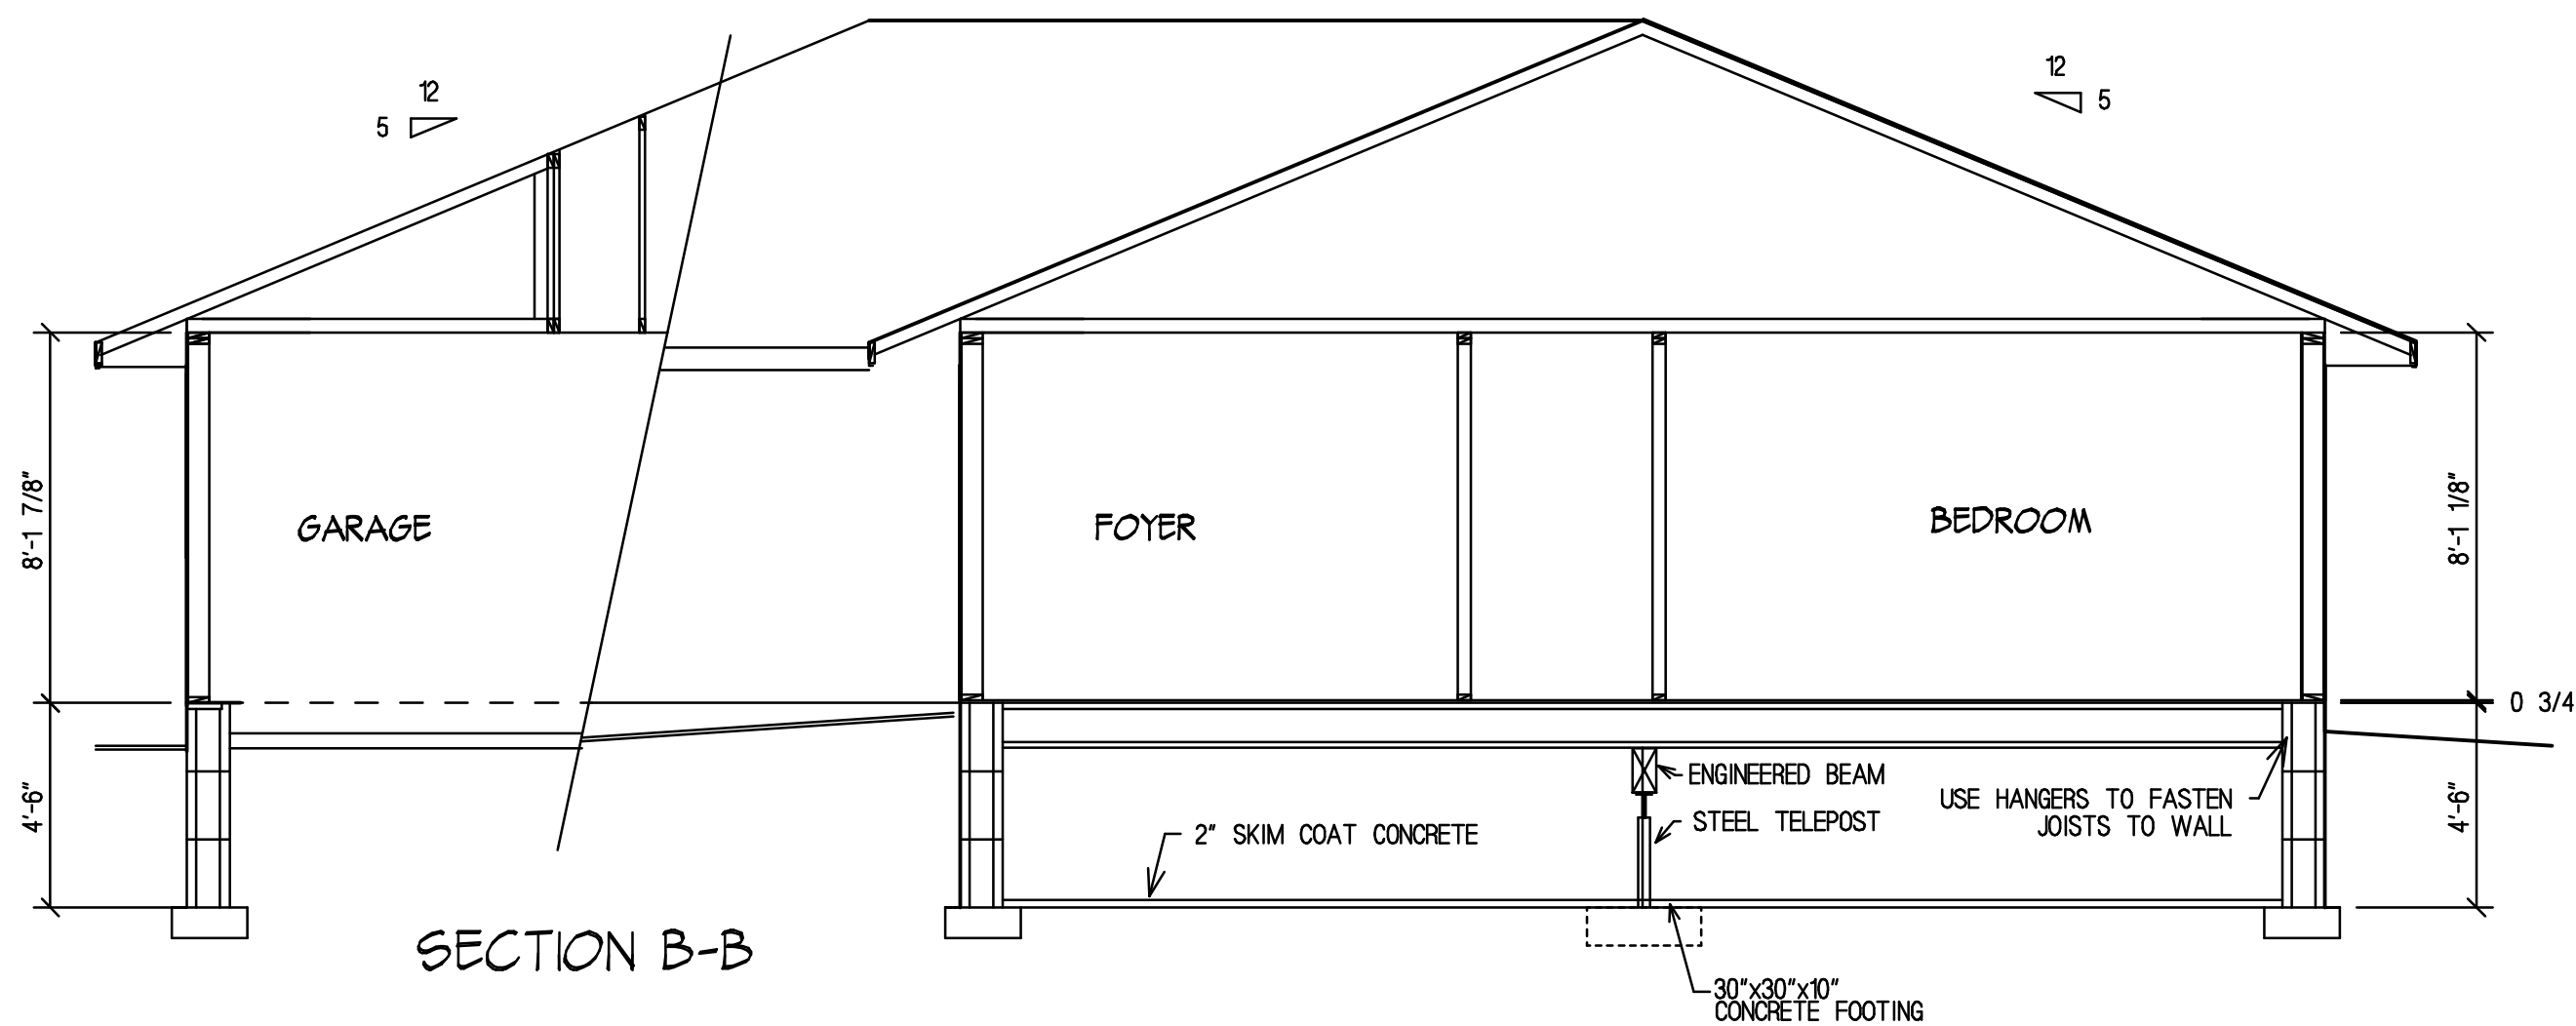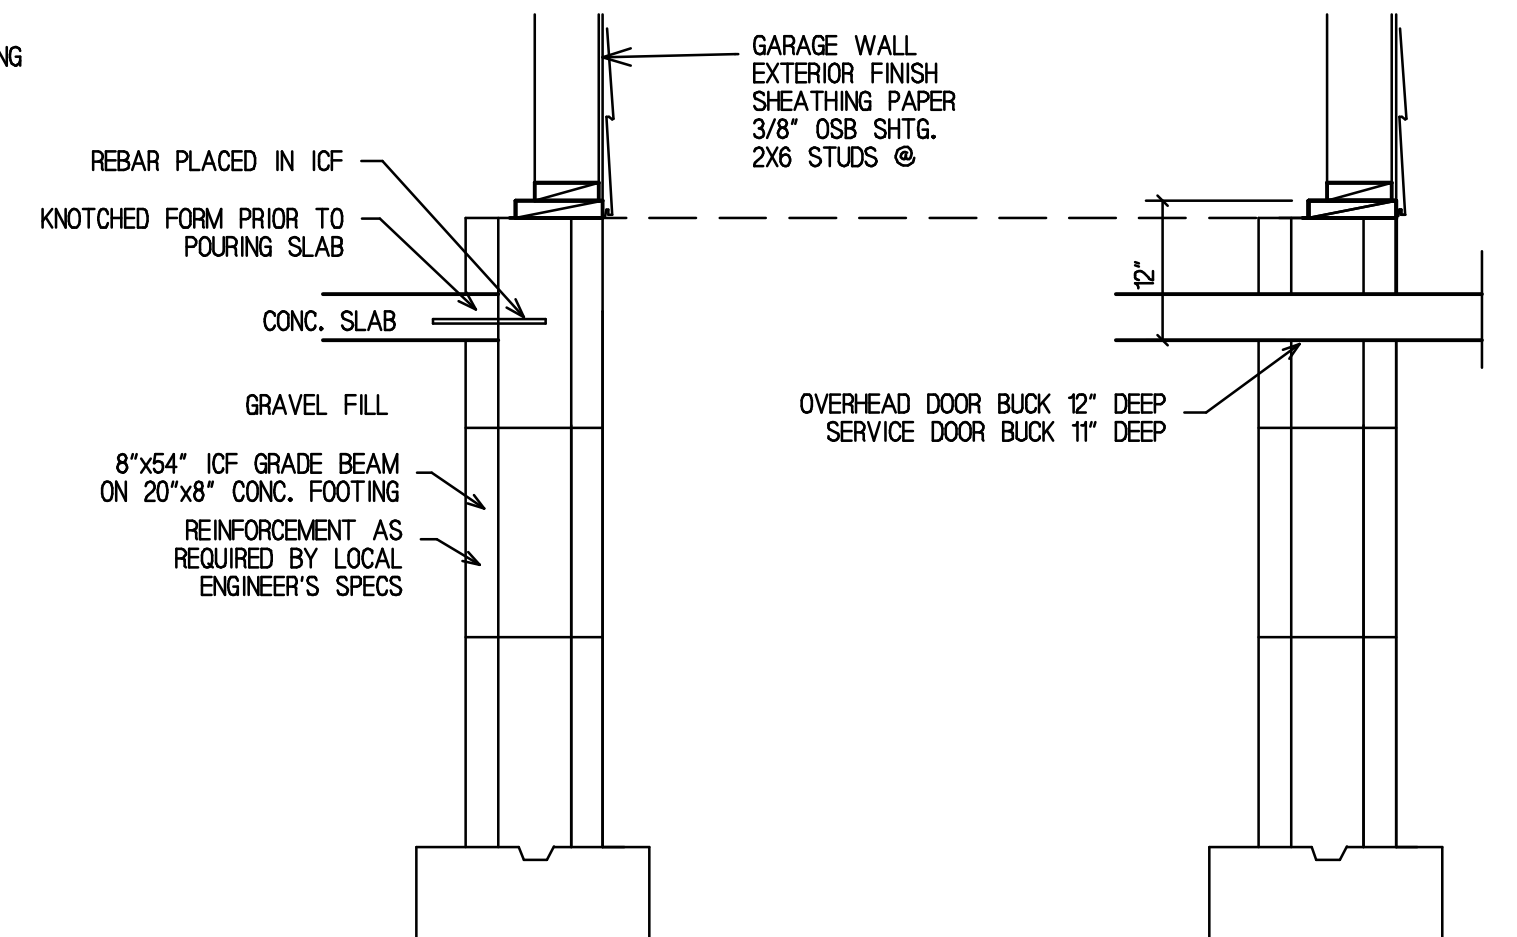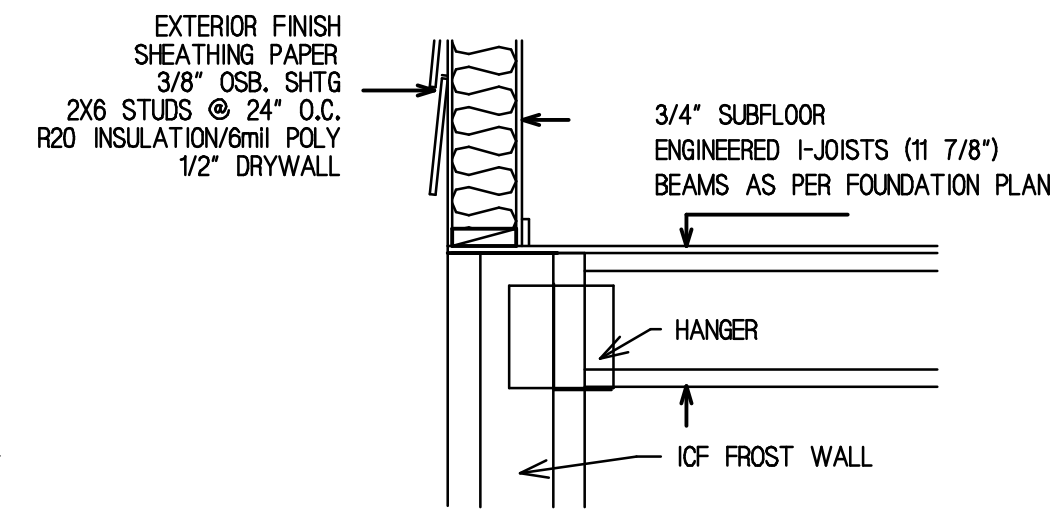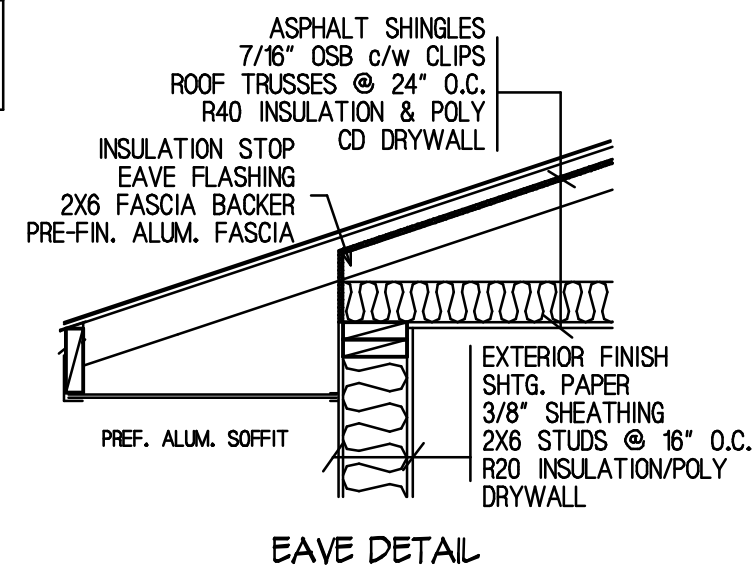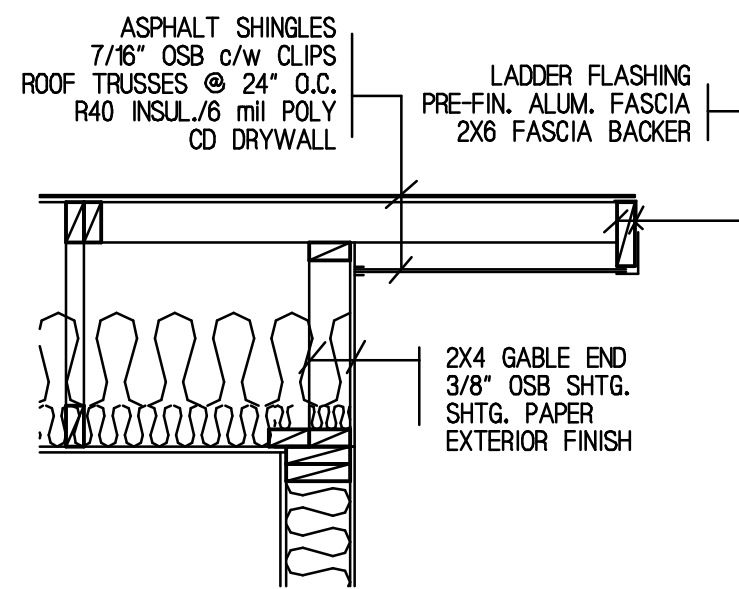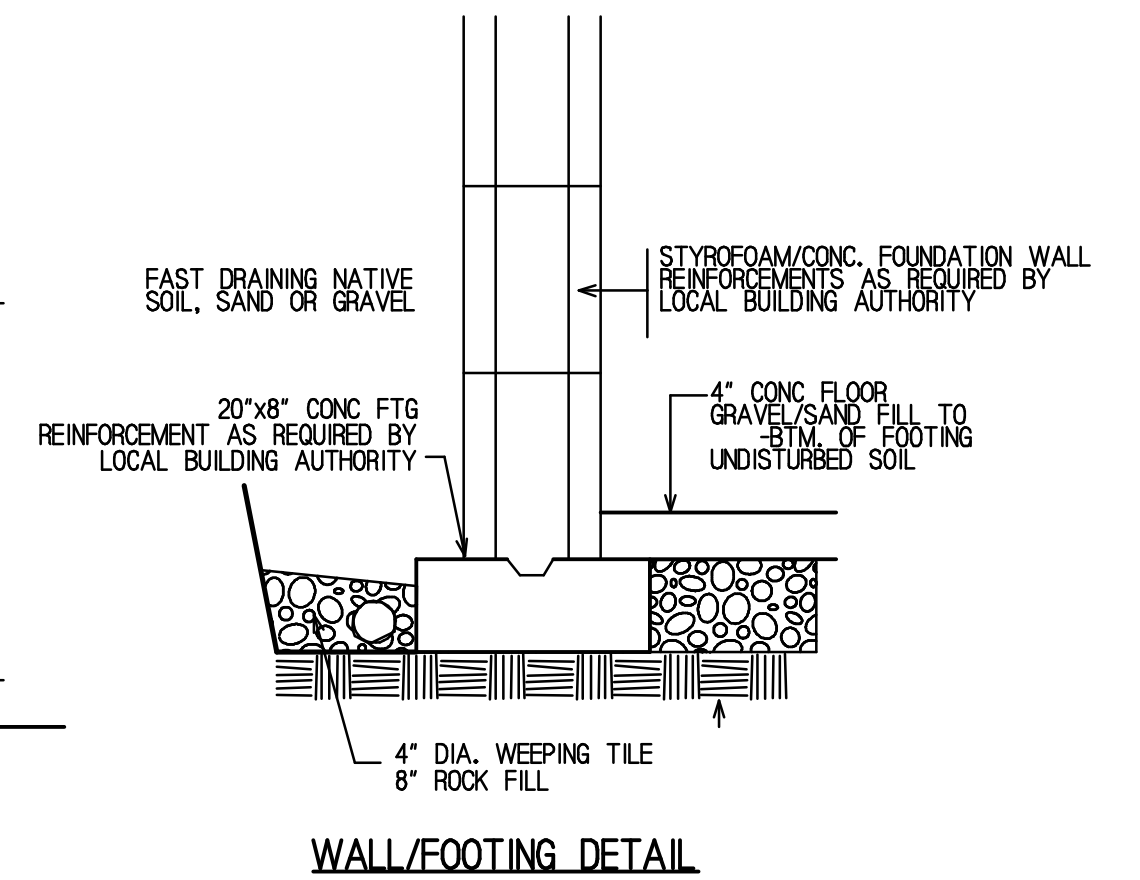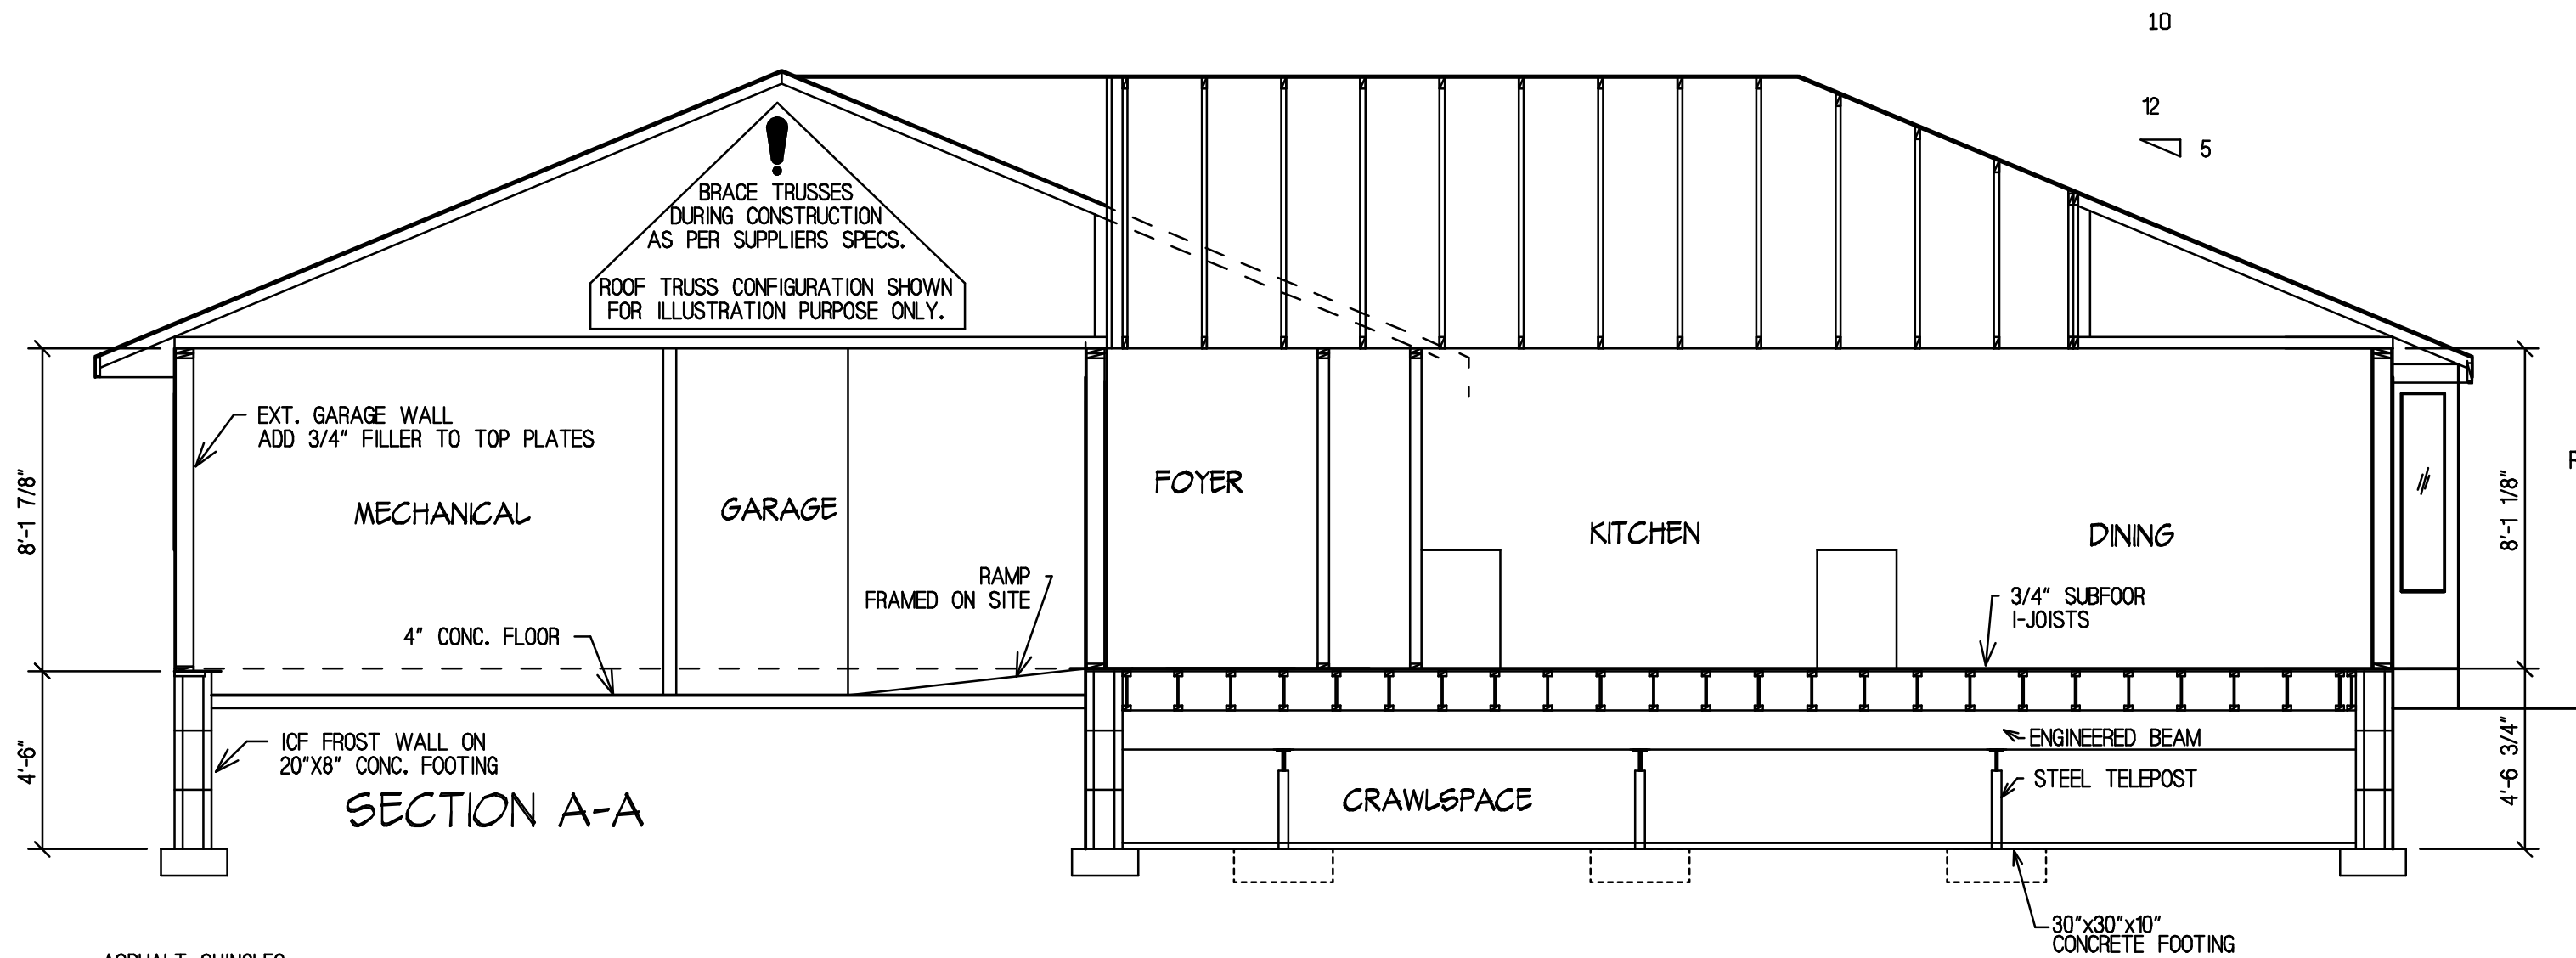

**Park Avenue Contracting**  
5619-50 Street, Lloydminster, Ab.  
T9V 0N3 - (780)-870-2792

PREPARED FOR CUSTOMER/BUILDER			
CUSTOMER: HIGGINS			
MODEL: CUSTOM		ORDER #: D0000	
Cross Sections			
DRAWN BY: DEAN			
DATE ORIG. DRAWN DD/MM/YY			
REVISIONS	DATE (D/M/Y)	DRAWN	CHECKED
CONSTRUCTION	SEPT 30/10	XX	