










DATE ISSUE 04/13/2023 PRELIMINARY DEBORAH DAVENPORT
CARIBOU RIDGE
ARCHITECTURE, LLC
P.O. BOX 2004 NEDERLAND,
CO
TEL. 720.273.9479
FAX. 866.834.7538
E-MAIL

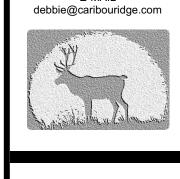

ALL DRAWINGS AND WRITTEN
MATERIAL APPEARING HEREIN
CONSTITUTE ORIGINAL AND
UNPUBLISHED WORK OF THE
ARCHITECT AND MAY NOT BE
DUPLICATED, USED OR
DISCLOSED WITHOUT
WRITTEN CONSENT OF THE
ARCHITECT
© 2023

3D VIEWS

A0.0

04/13/2023	PRELIMINARY
CARI ARCHIT P.O. BOX 2 TEL. 7 FAX. 8	H DAVENPORT BOU RIDGE 'ECTURE, LLC 004 NEDERLAND CO 720.273.9479 366.834.7538 E-MAIL caribouridge.com

ISSUE

DATE



ALL DRAWINGS AND WRITTEN MATERIAL APPEARING HEREIN CONSTITUTE ORIGINAL AND UNPUBLISHED WORK OF THE DUPLICATED, USED OR
DISCLOSED WITHOUT
WRITTEN CONSENT OF THE
ARCHITECT

SITE PLAN

A1.0

BUILDING PROGRAM SUMMARY BASEMENT GROSS FLOOR AREA: PARKING: -12 STANDARD

- 2 HANDICAP

ANCILLARY TENANT SPACES: - STAIR, ELEVATOR, LOBBY 732 S.F. - SKI & BIKE LOCKERS 860 S.F. **BUILDING UTILITIES**

13,165 S.F.

- MECHANICAL ROOMS 880 S.F. - WATER RETENTION PONDS 1,837 S.F.

MAIN LEVEL GROSS FLOOR AREA: 10,579 S.F. PARKING:

- 18 STANDARD

- 2 HANDICAP

- 9 TENANT SPACES ACROSS ST

- 1 LEASING MANAGER SPACE **ANCILLARY TENANT SPACES:**

- STAIR, ELEVATOR, LOBBY 824 S.F. - LEASING OFFICE 403 S.F. **RESTAURANT**: 4,126 S.F. - OVERALL RESTAURANT OTHER PUBLIC PROGRAMMING: - SHOPS 446 S.F.

BUILDING UTILITIES 880 S.F. - BOILER ROOM, FIRE SPRINKLER APARTMENTS:

- STUDIO (2) 533 S.F. 533 S.F. - 1 BEDROOM (1) 676 S.F.

SECOND LEVEL GROSS FLOOR AREA: 10,491 S.F. ANCILLARY TENANT SPACES: 732 S.F. - STAIR, ELEVATOR, LOBBY 207 S.F. - COMMON BALCONY APARTMENTS: - STUDIO (1) 412 S.F. 571 S.F. - 1 BEDROOM (4) 659 S.F. 667 S.F. 771 S.F. - 2 BEDROOM (3) 1,035 S.F.

992 S.F. 995 S.F. - 3 BEDROOM (2) 1,273 S.F. 1,316 S.F.

THIRD LEVEL GROSS FLOOR AREA: 10,491 S.F. **ANCILLARY TENANT SPACES:** 732 S.F. - STAIR, ELEVATOR, LOBBY

- COMMON BALCONY 207 S.F. **APARTMENTS:** - STUDIO (1) 412 S.F. 571 S.F. - 1 BEDROOM (4) 659 S.F. 667 S.F. 771 S.F.

992 S.F. 995 S.F. 1,273 S.F. - 3 BEDROOM (2) 1,316 S.F.

1,035 S.F.

TOTALS:

- TOTAL GROSS S.F. = 44,726 S.F.

- (24) TENANT PARKING SPACES

- (20) PUBLIC PARKING SPACES - (1) RESTAURANT

- 2 BEDROOM (3)


- (2) SHOPS


- (4) STUDIO APARTMENTS

- (9) 1 BEDROOM APARTMENTS

- (6) 2 BEDROOM APARTMENTS


- (4) 3 BEDROOM APARTMENTS

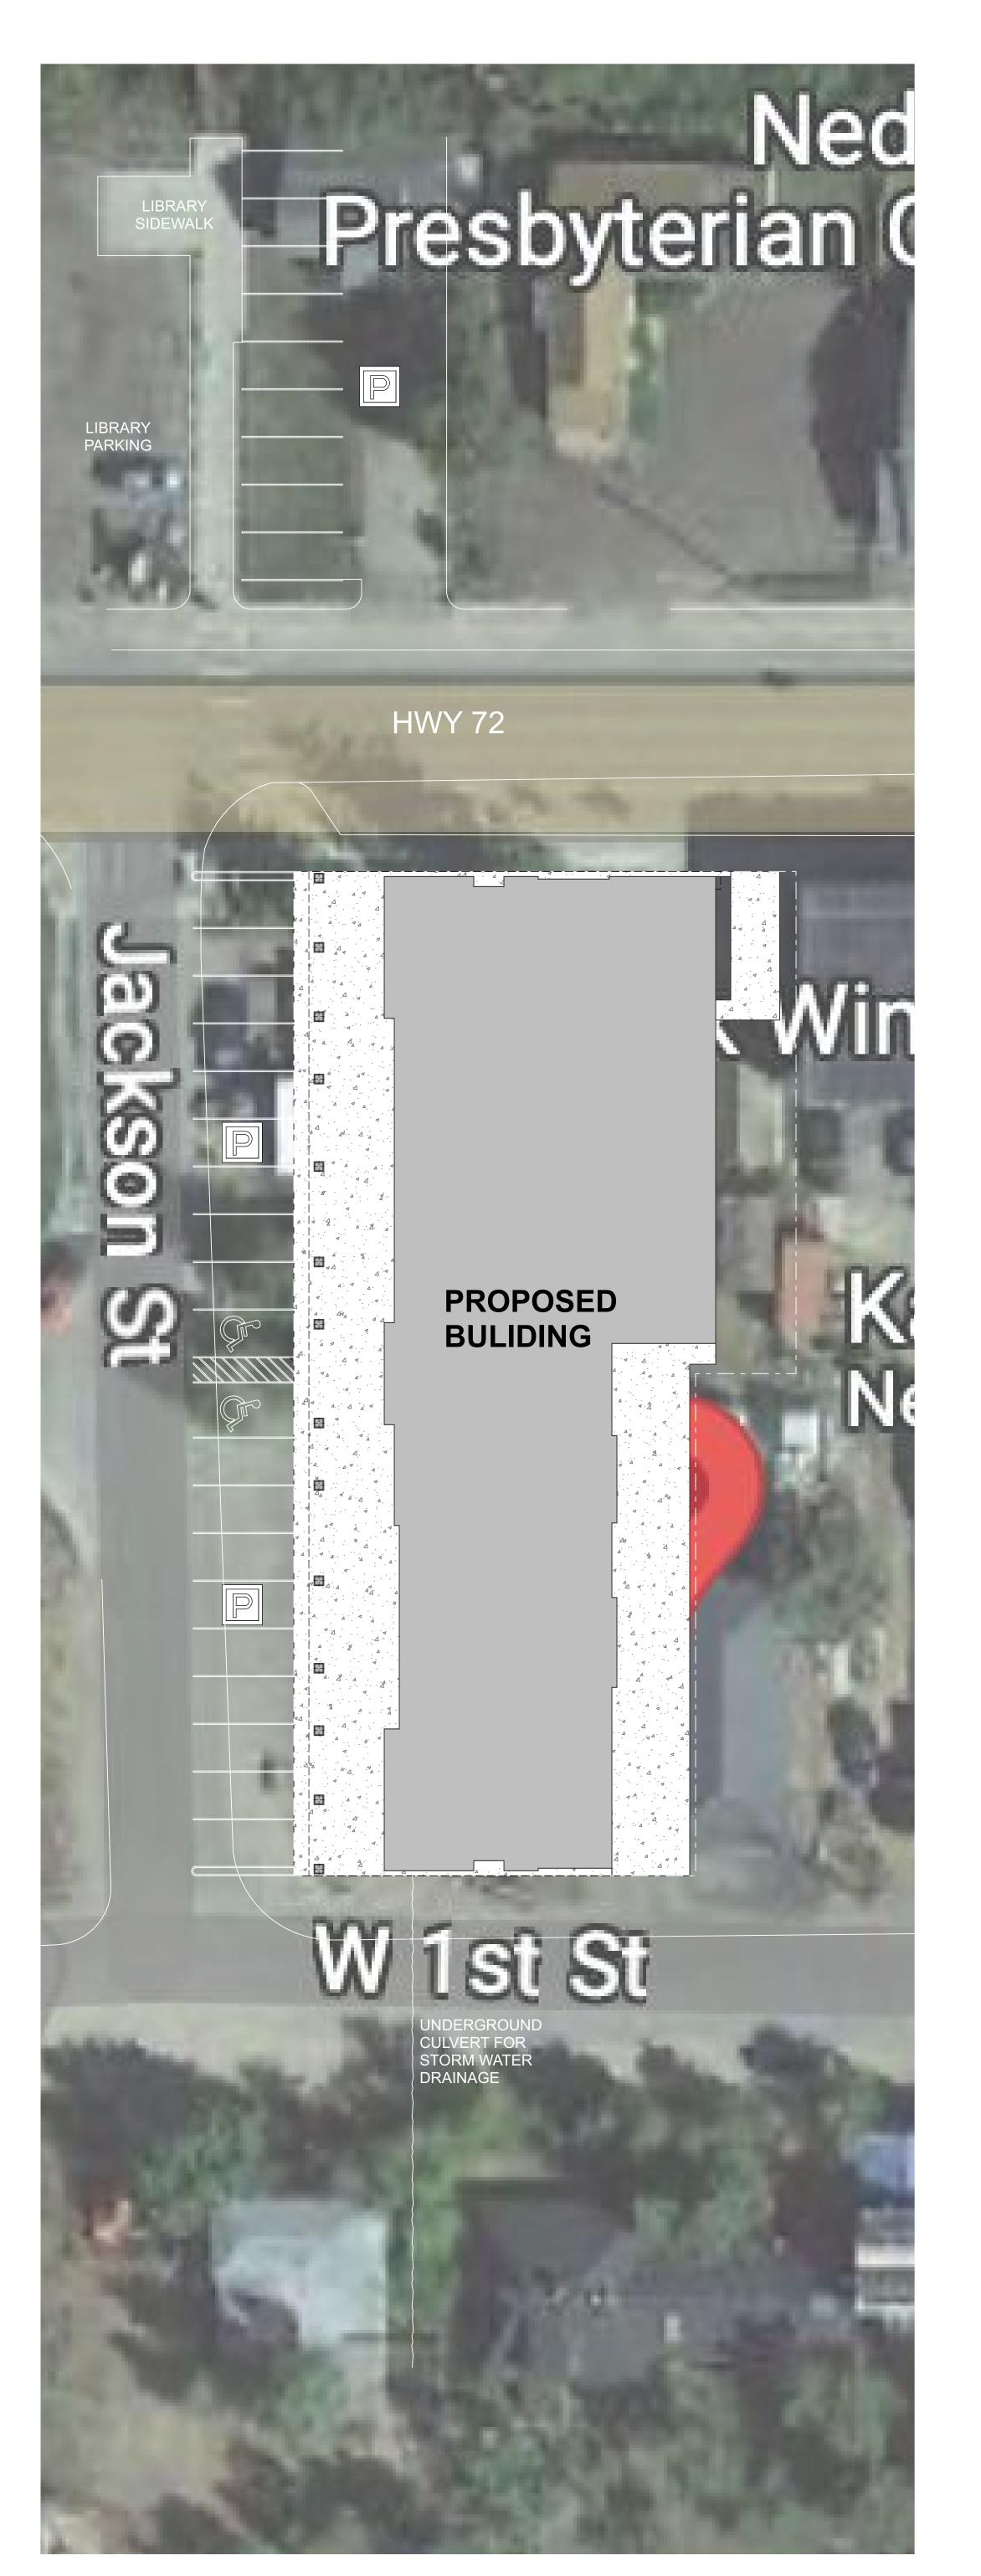

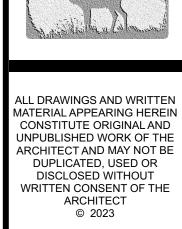



OVERALL BASEMENT FLOOR PLAN

A2.0

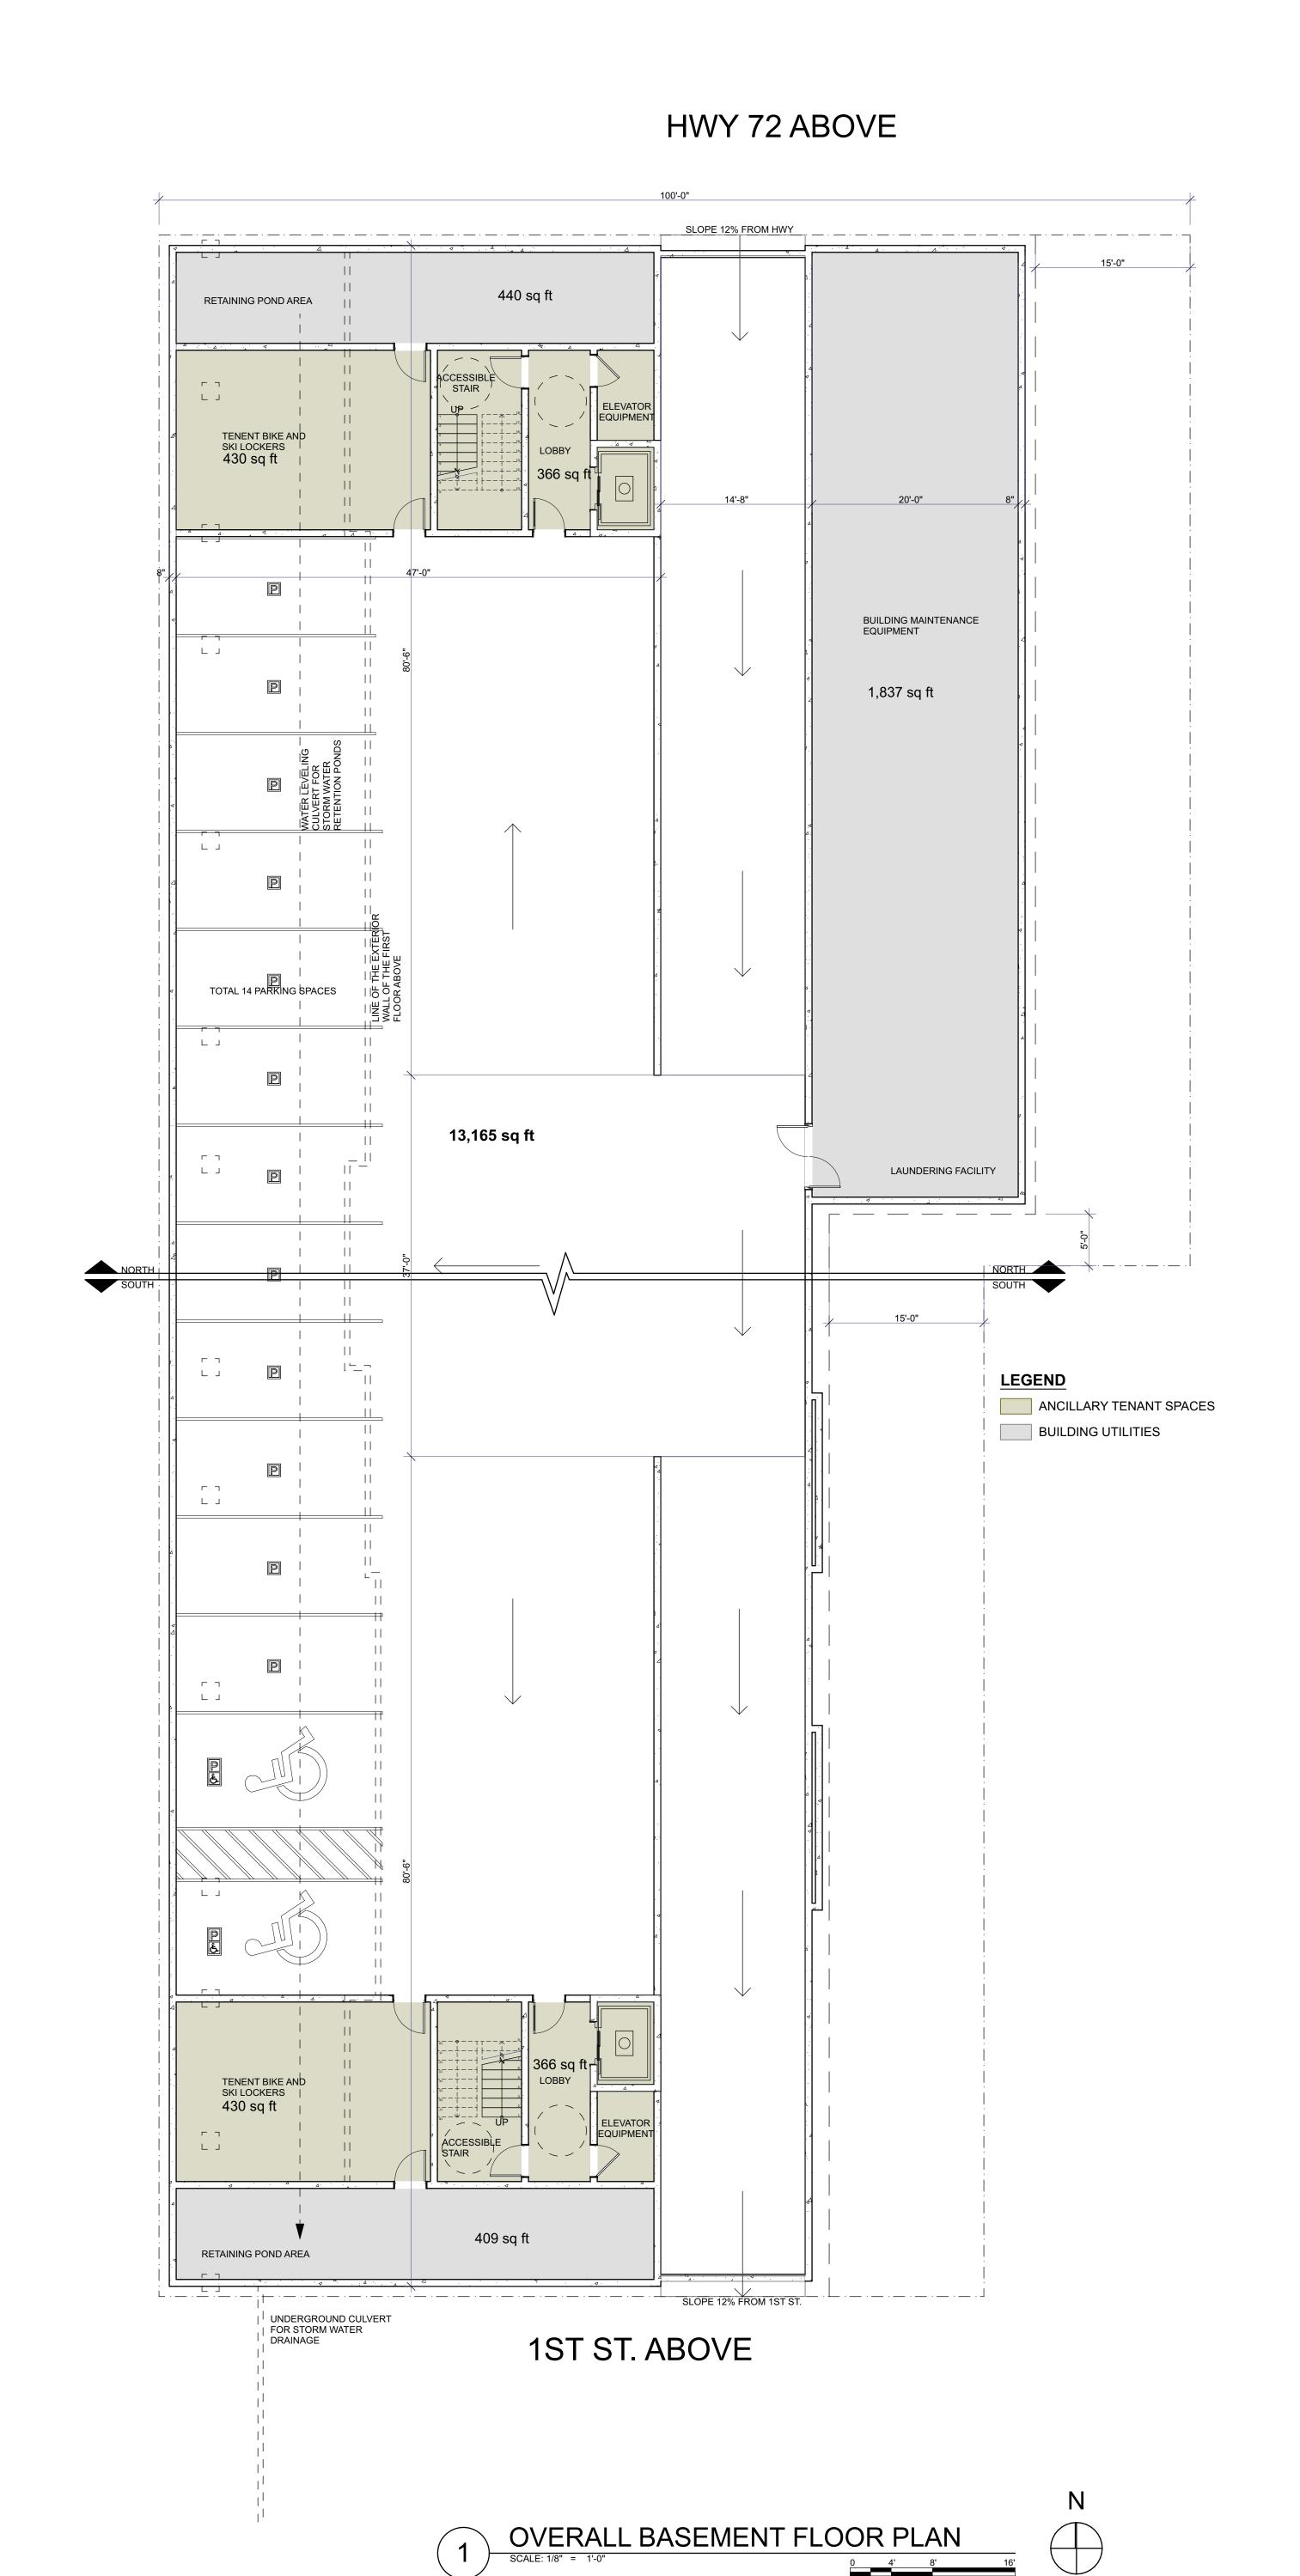

JACKSON ST. ABOVE

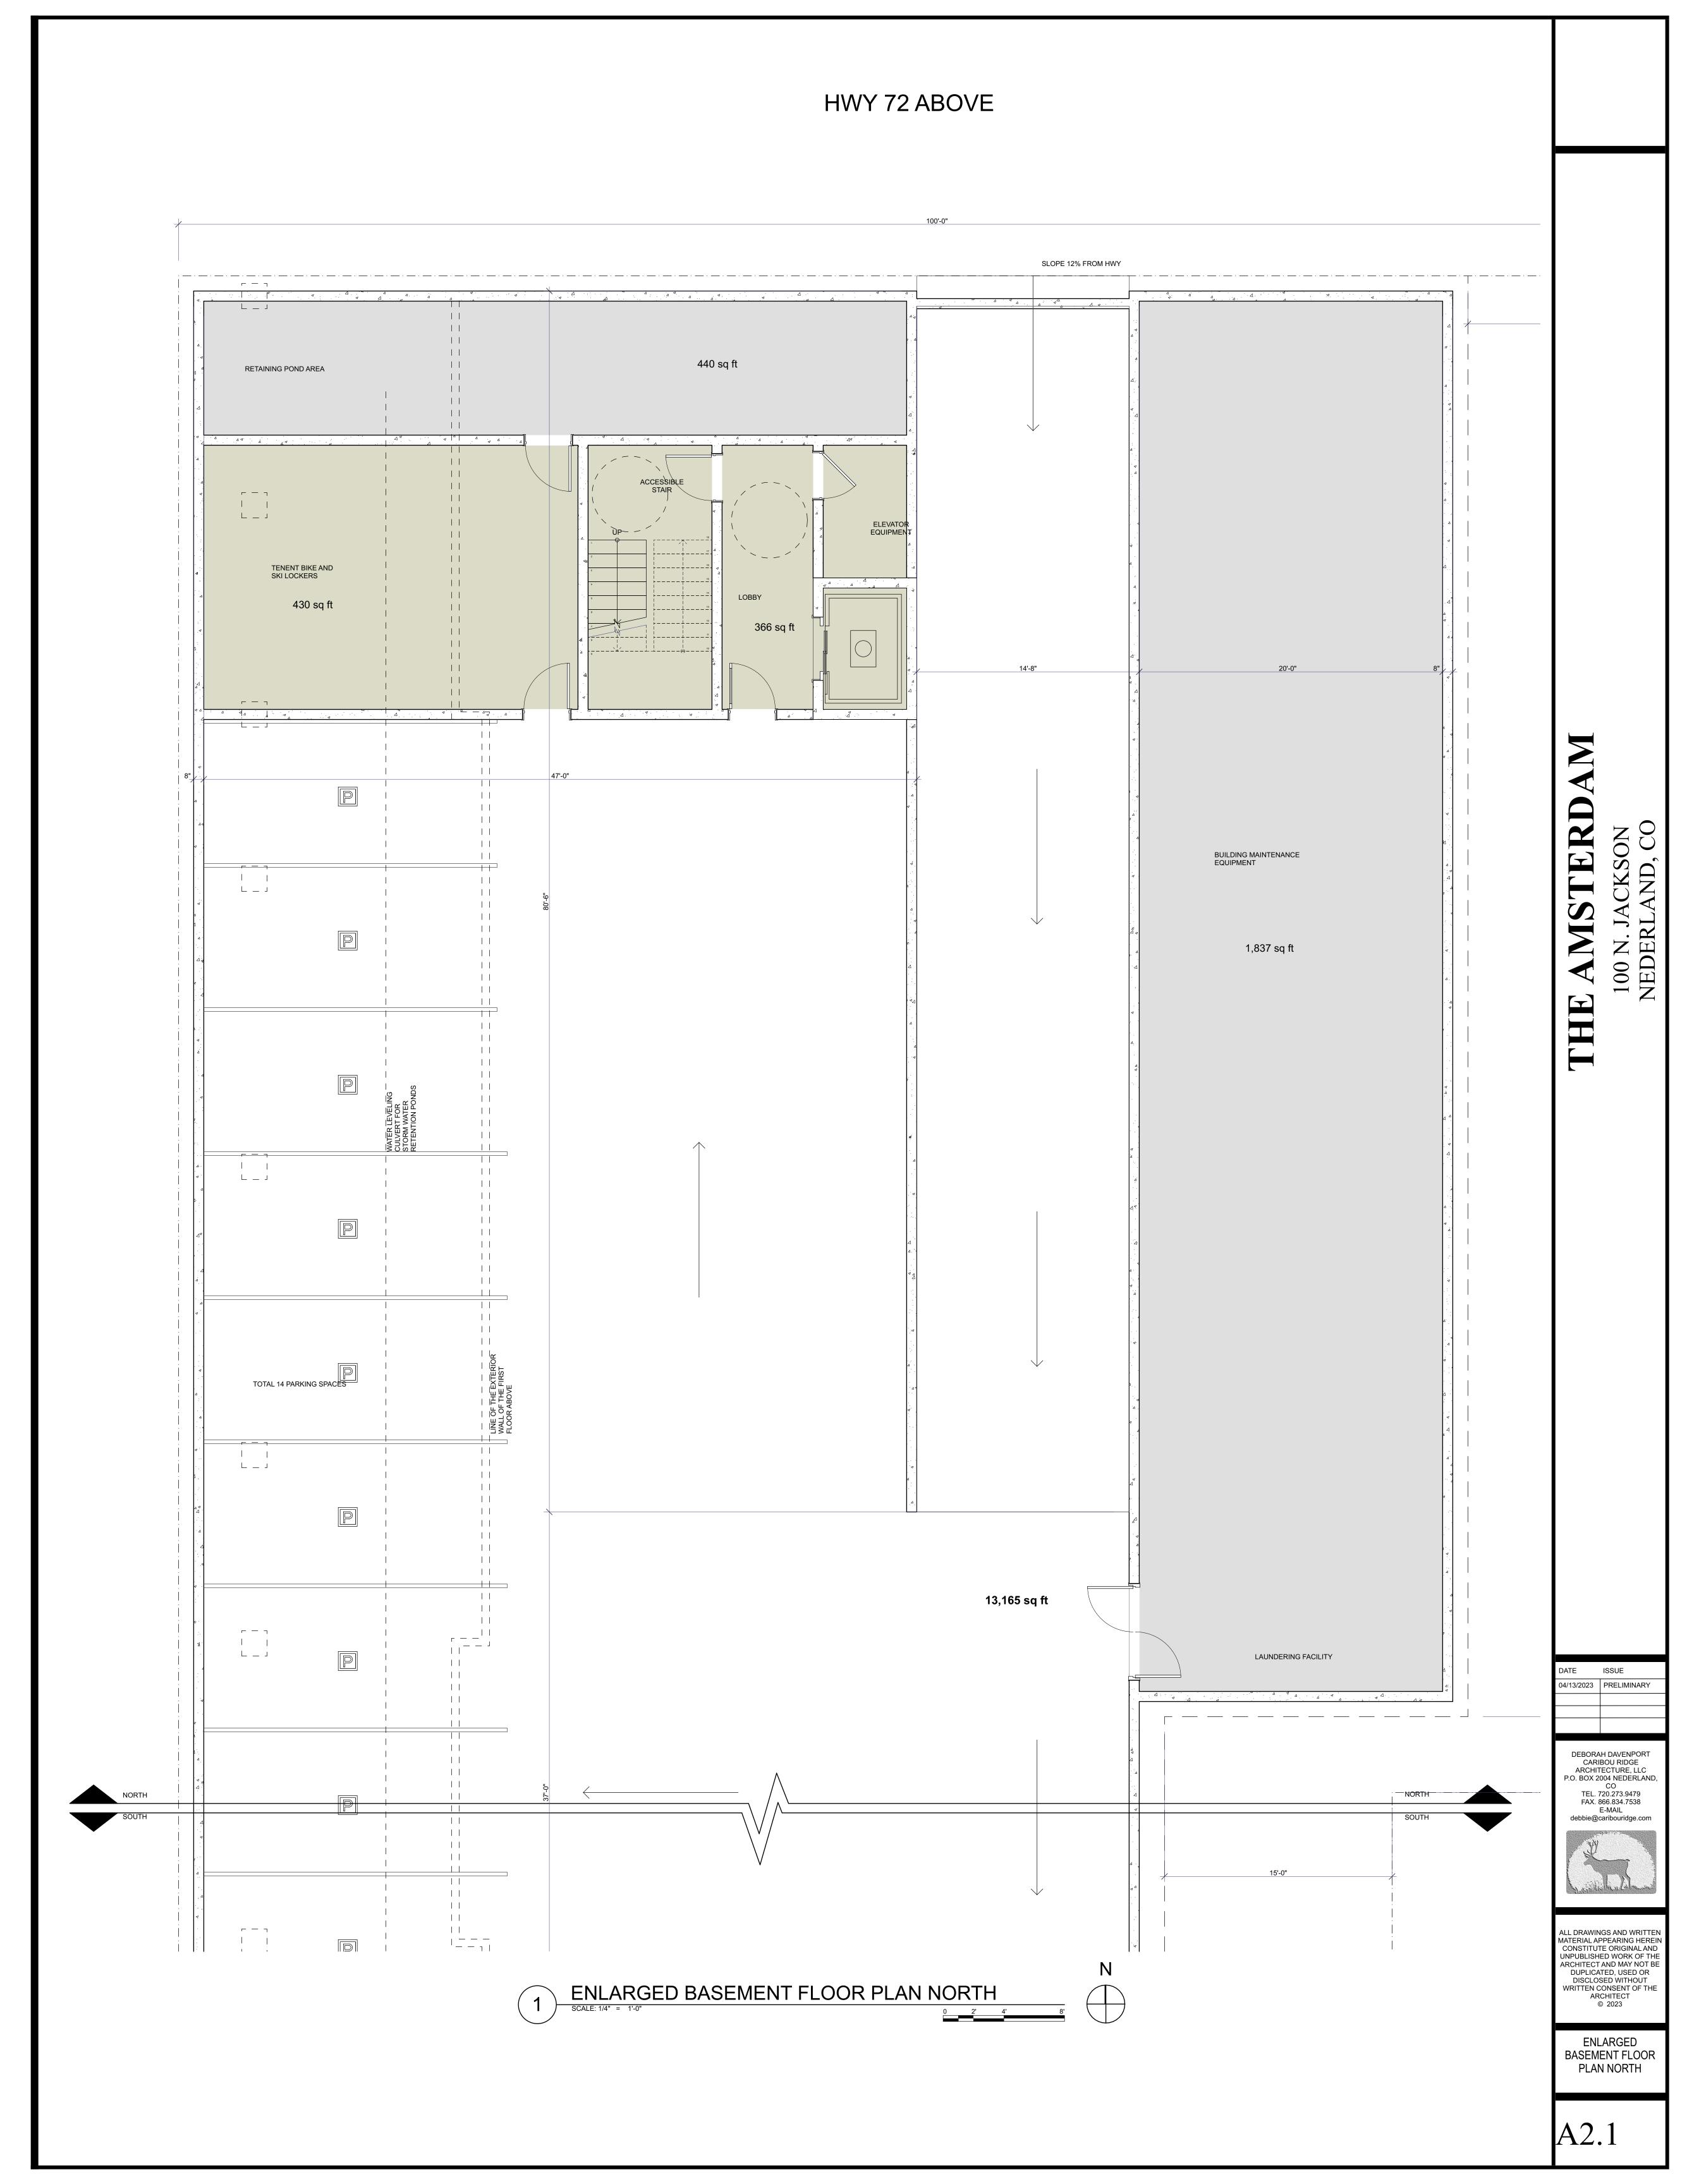

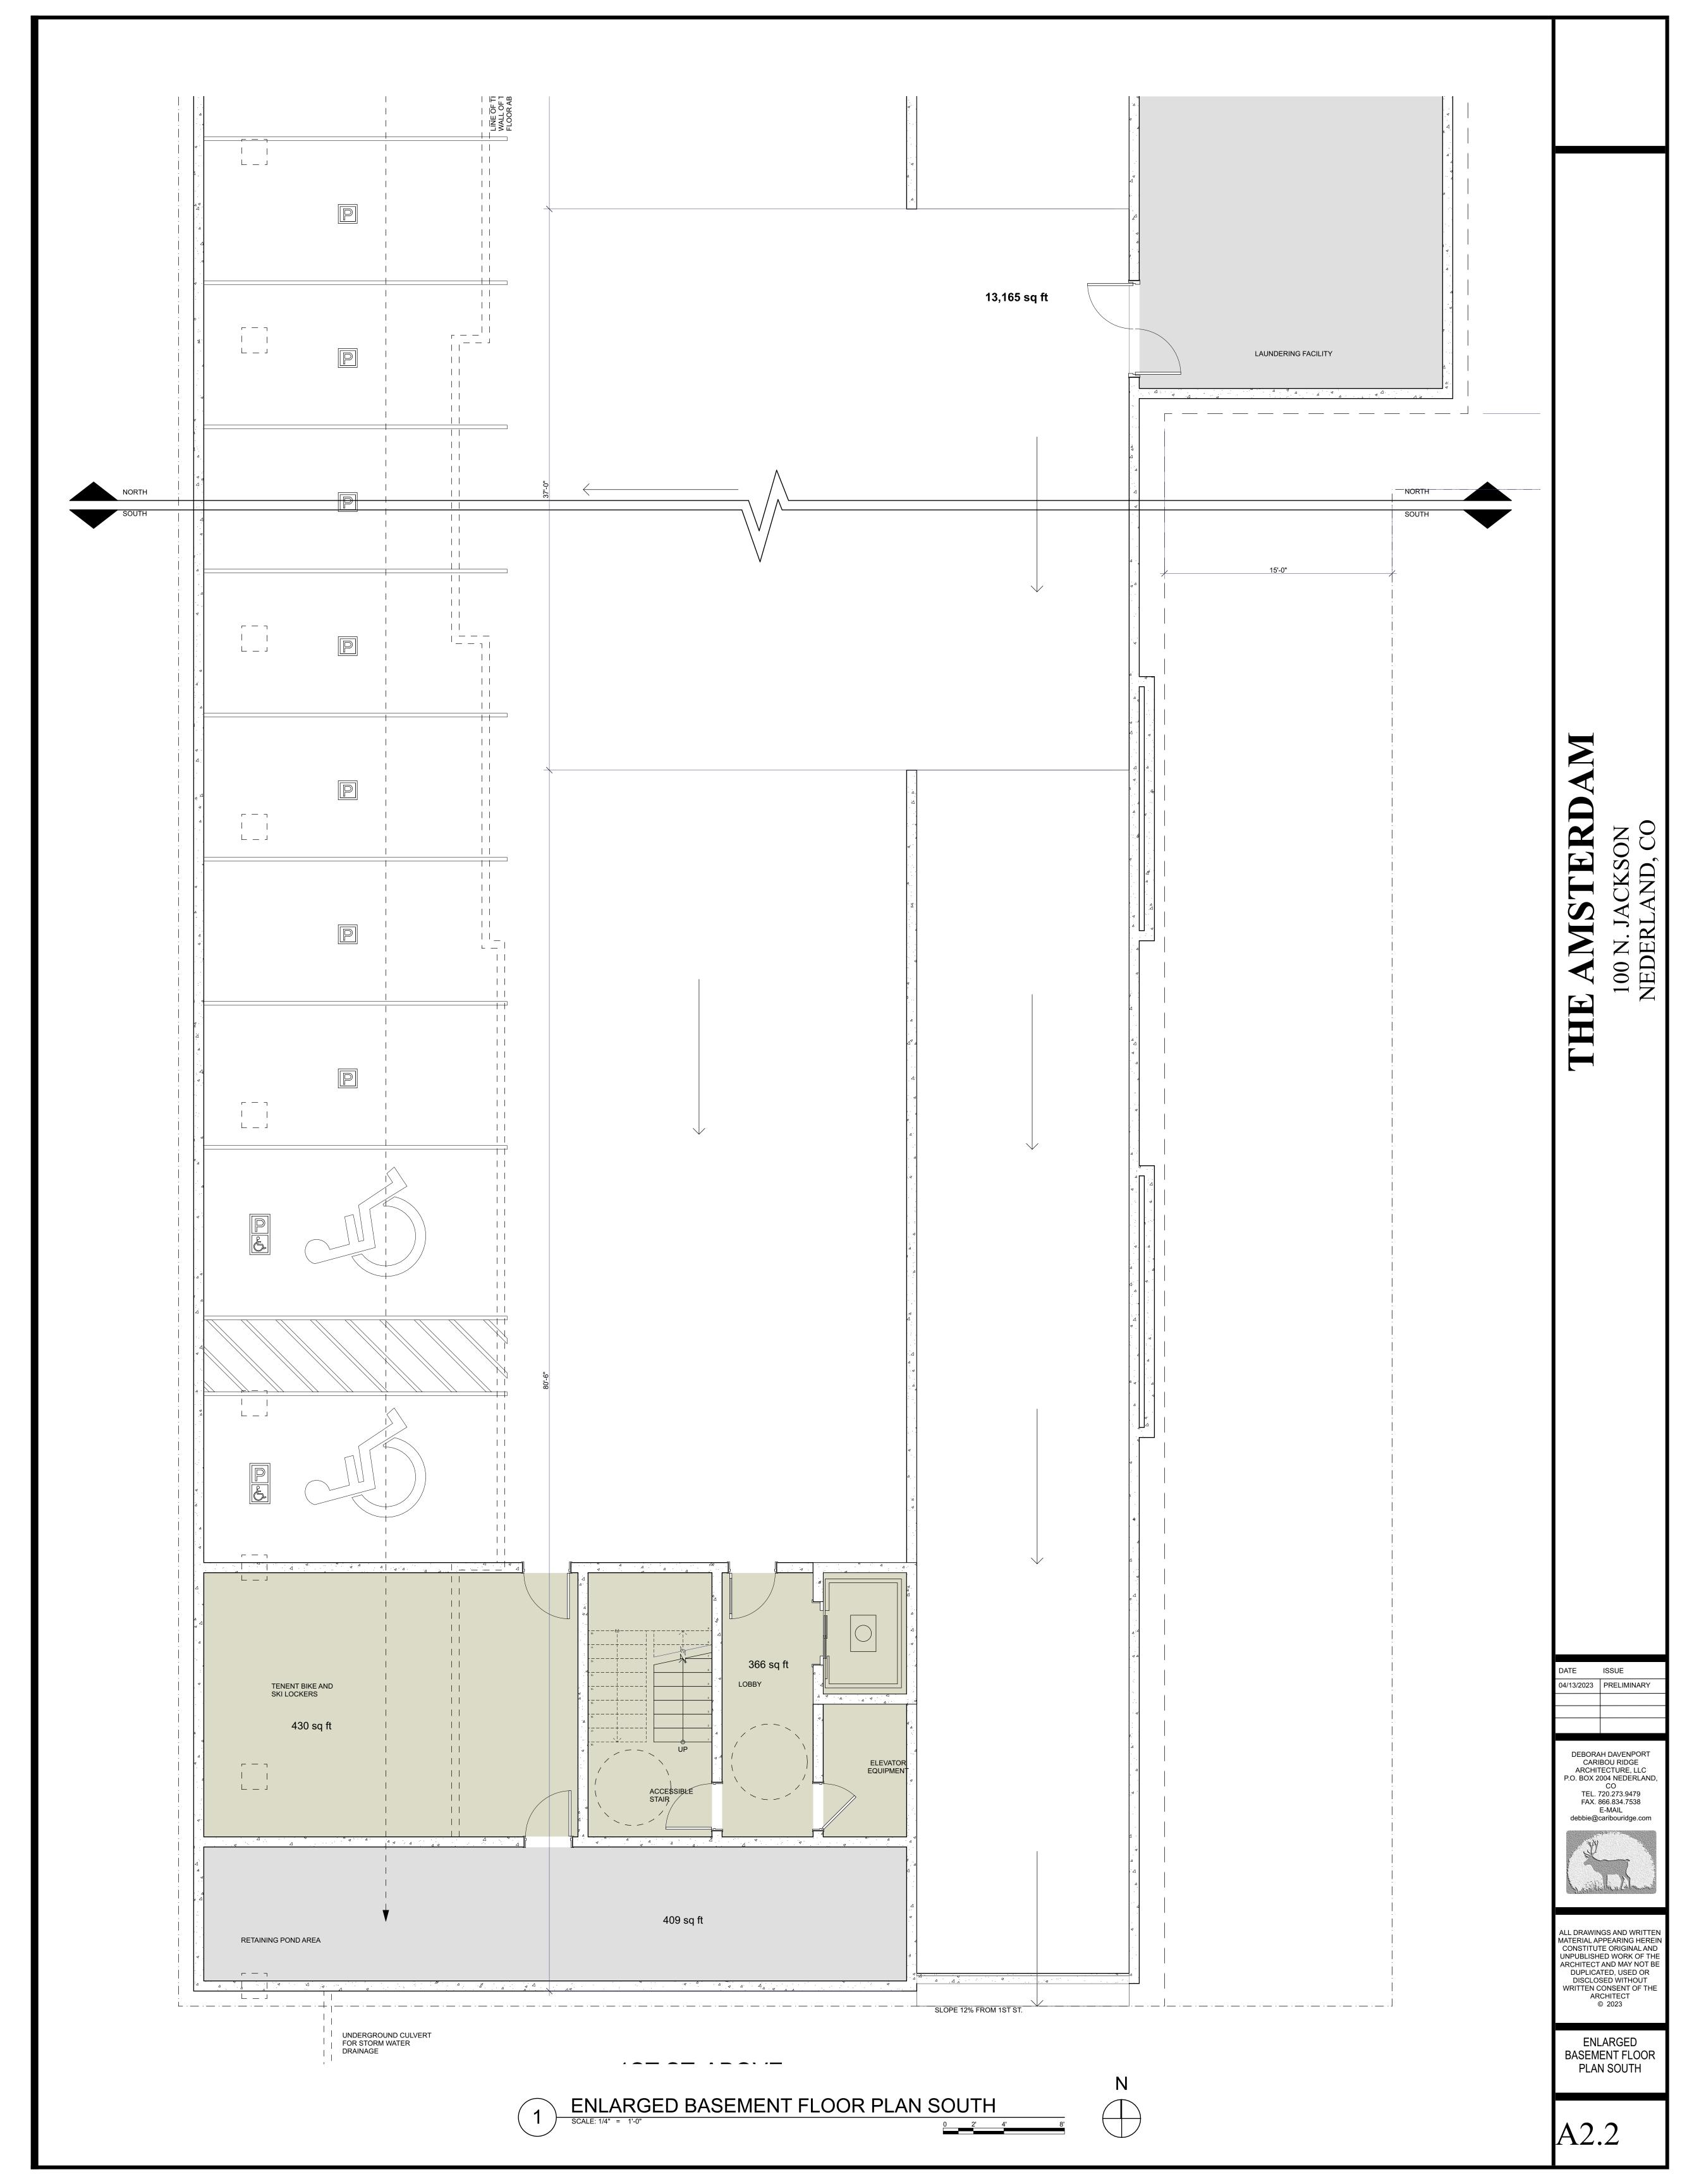





ALL DRAWINGS AND WRITTEN MATERIAL APPEARING HEREIN CONSTITUTE ORIGINAL AND UNPUBLISHED WORK OF THE ARCHITECT AND MAY NOT BE DUPLICATED, USED OR
DISCLOSED WITHOUT
WRITTEN CONSENT OF THE
ARCHITECT


> OVERALL FIRST FLOOR PLAN

A2.3

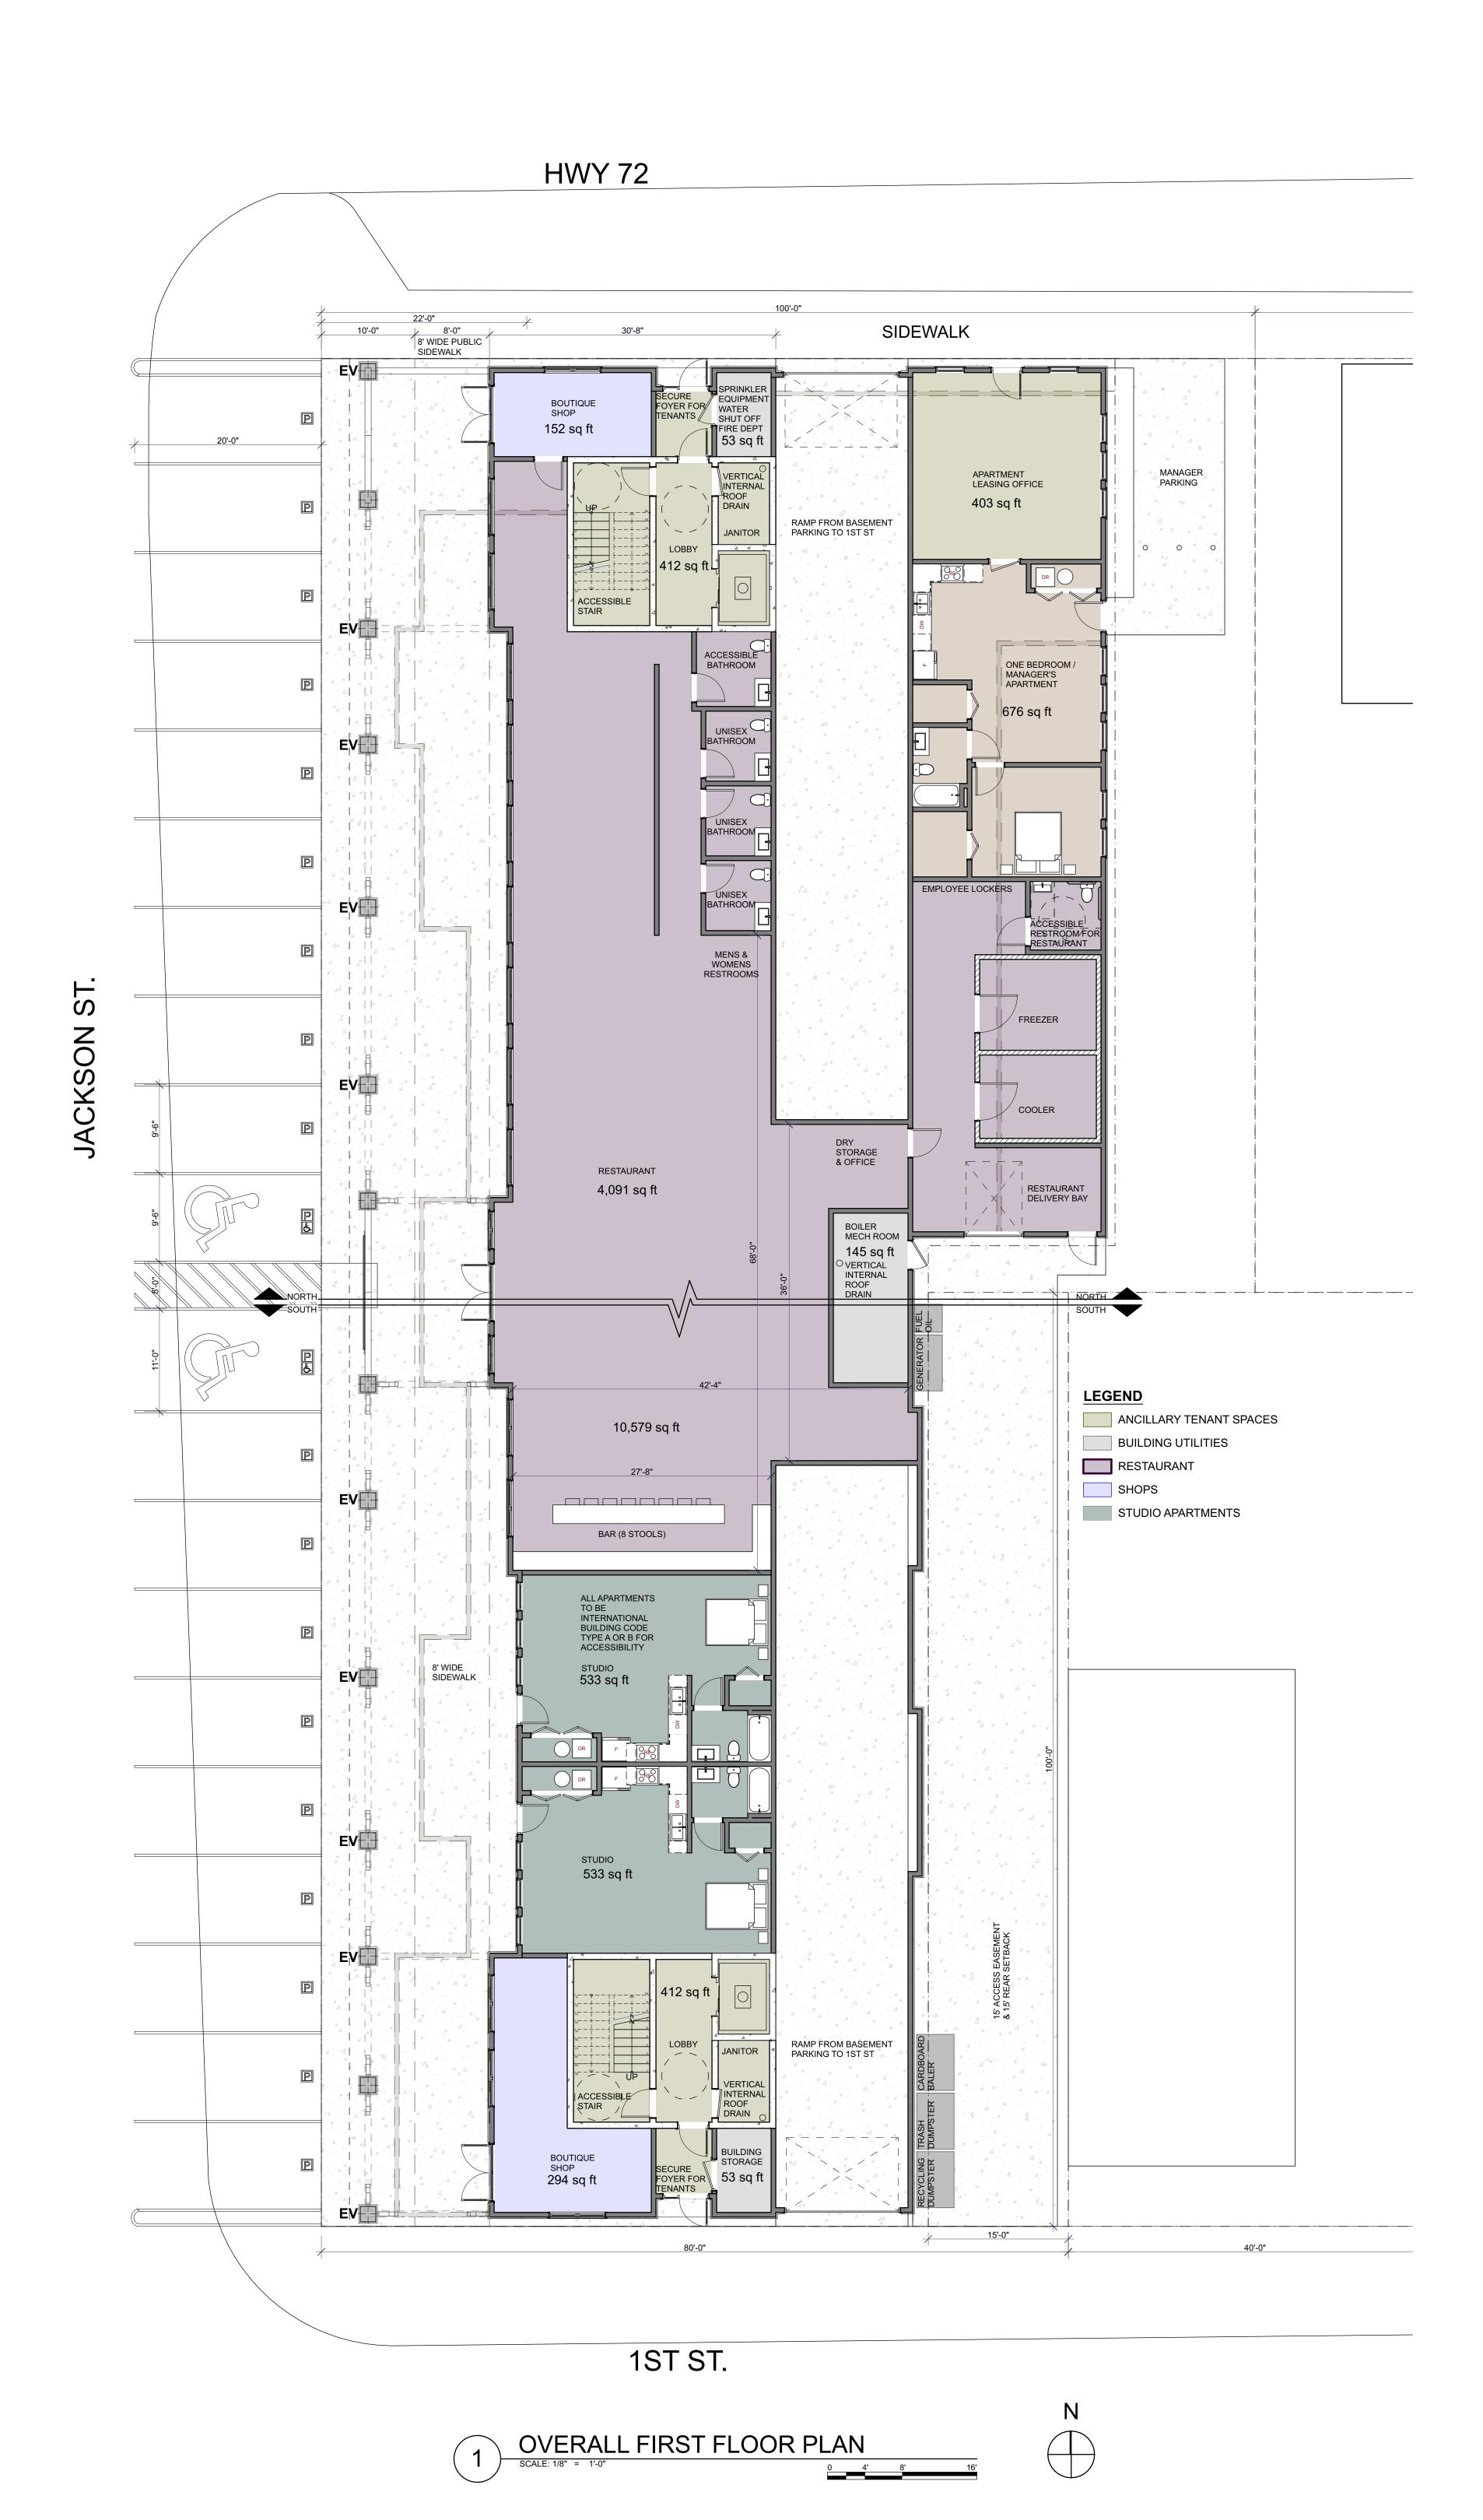




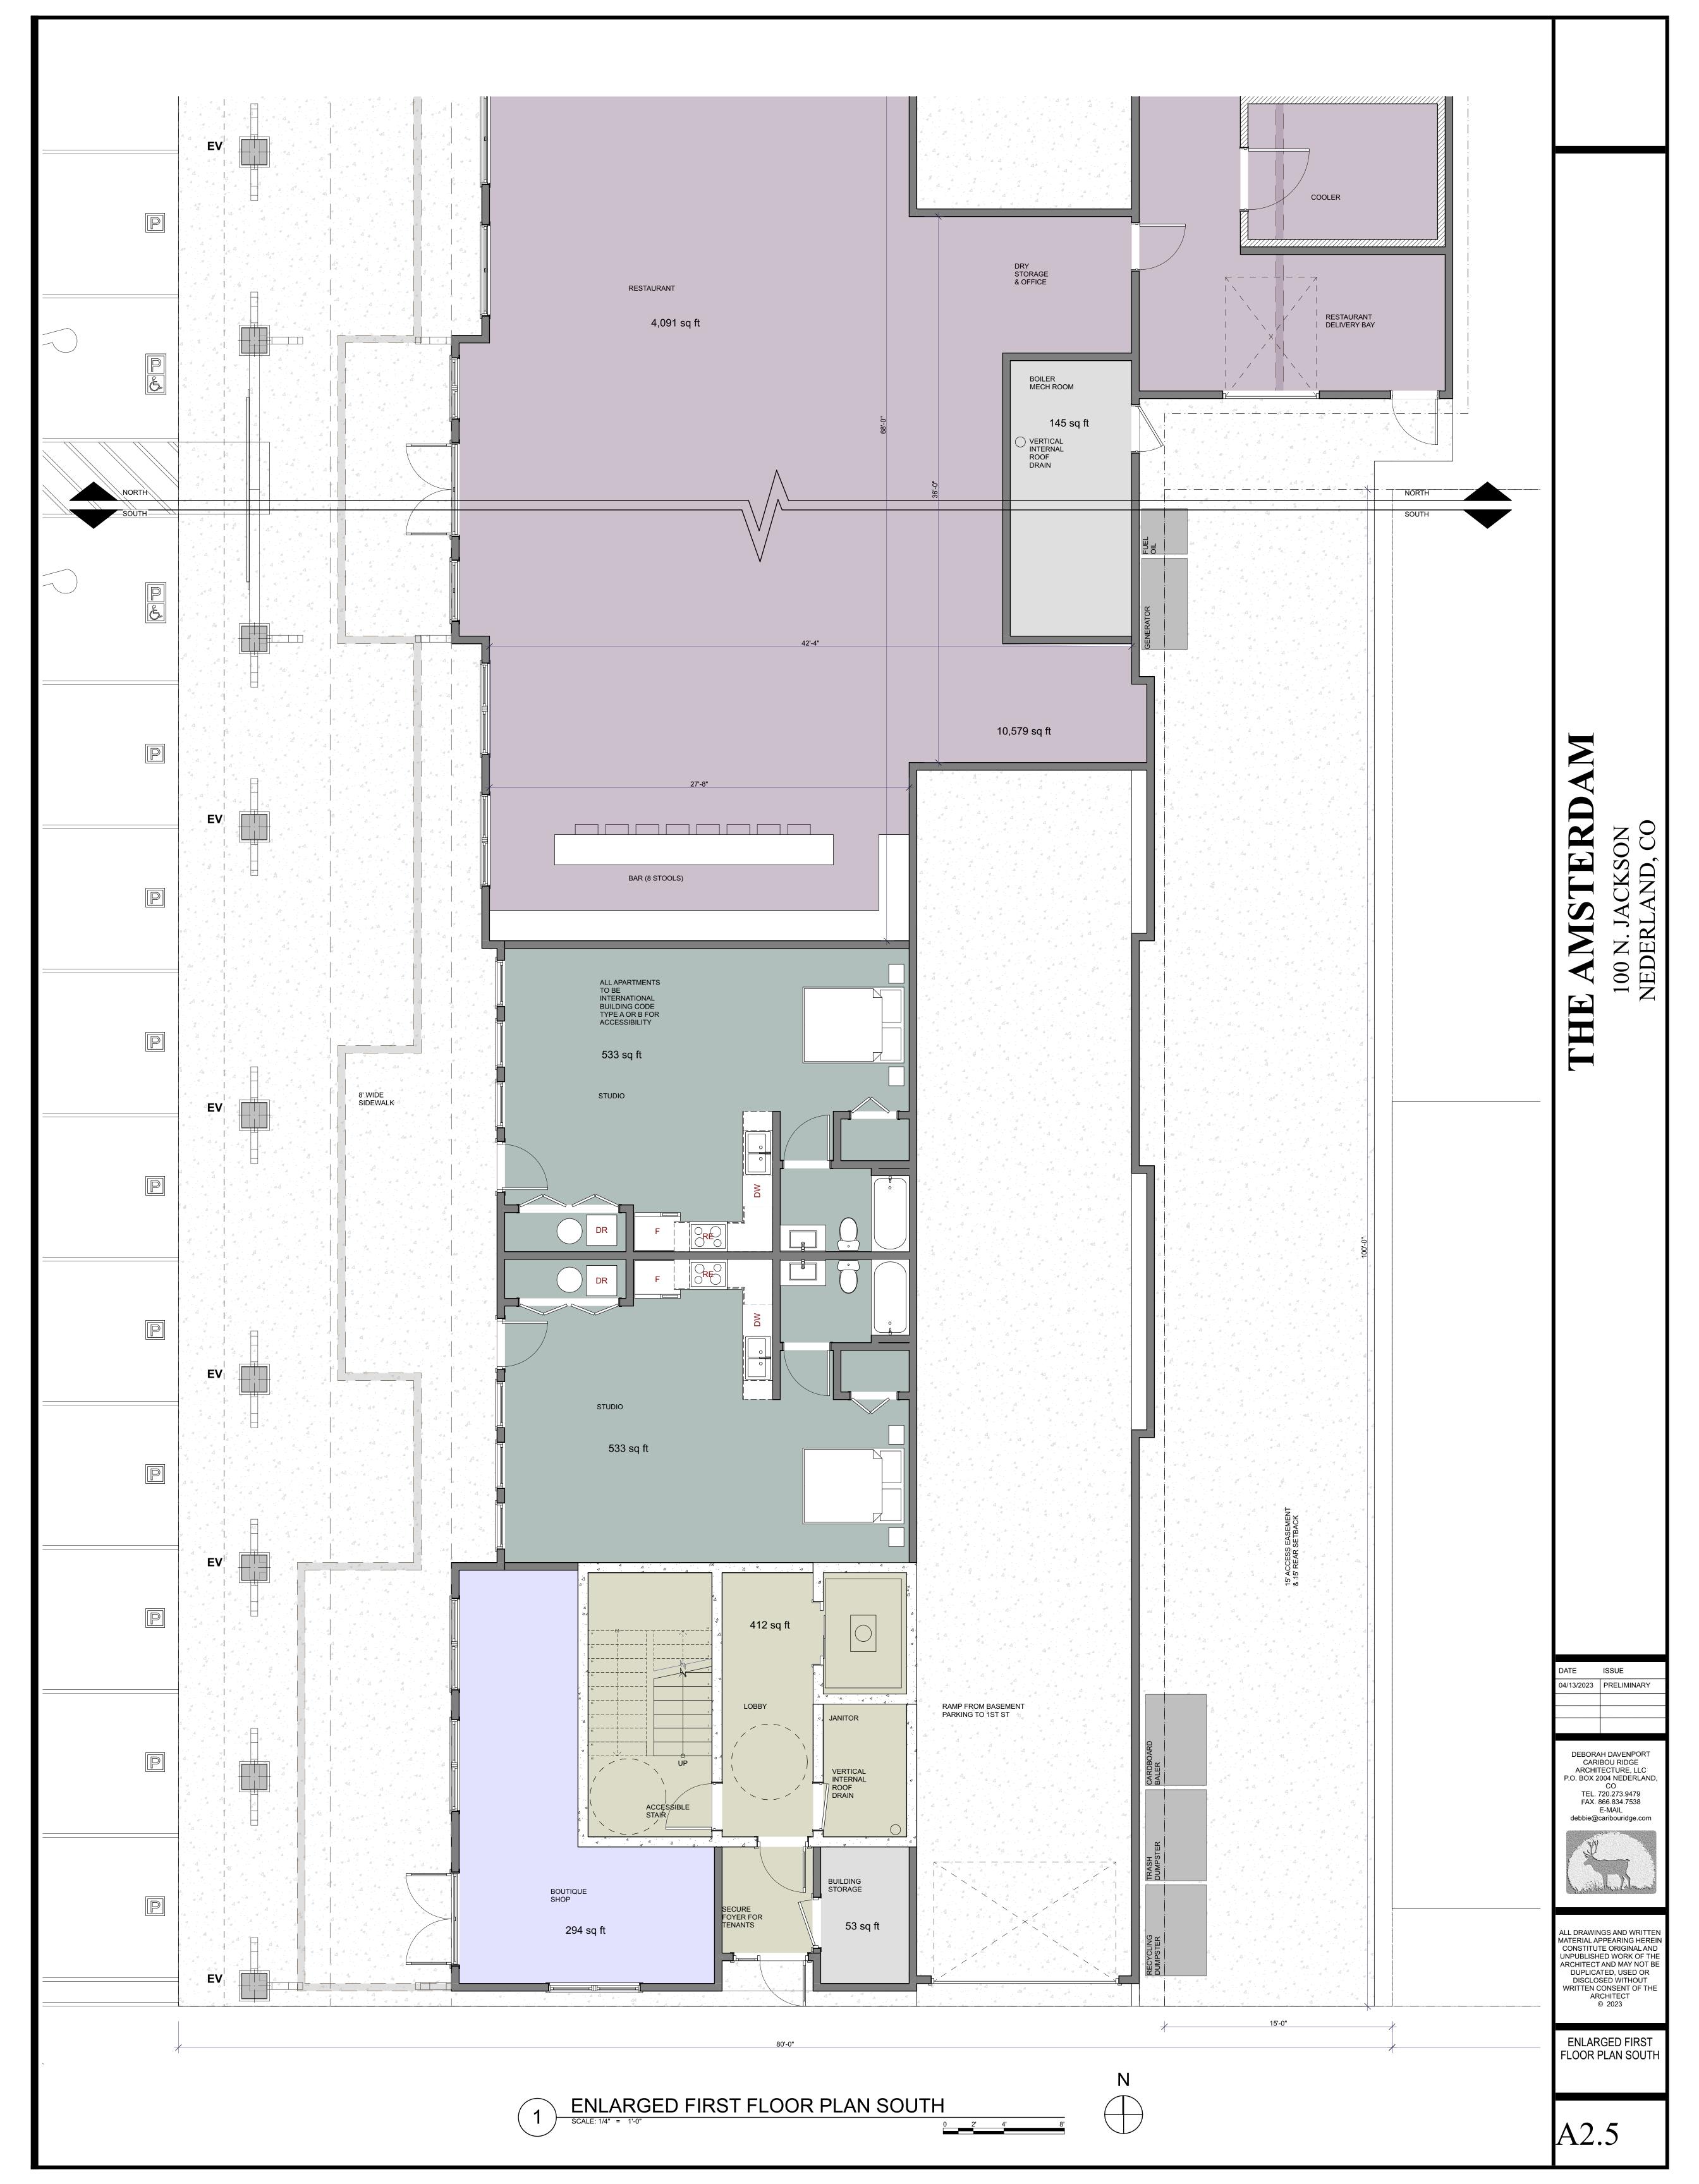

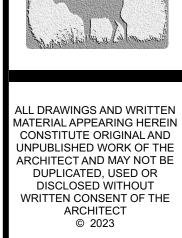

OVERALL SECOND FLOOR PLAN

A2.6

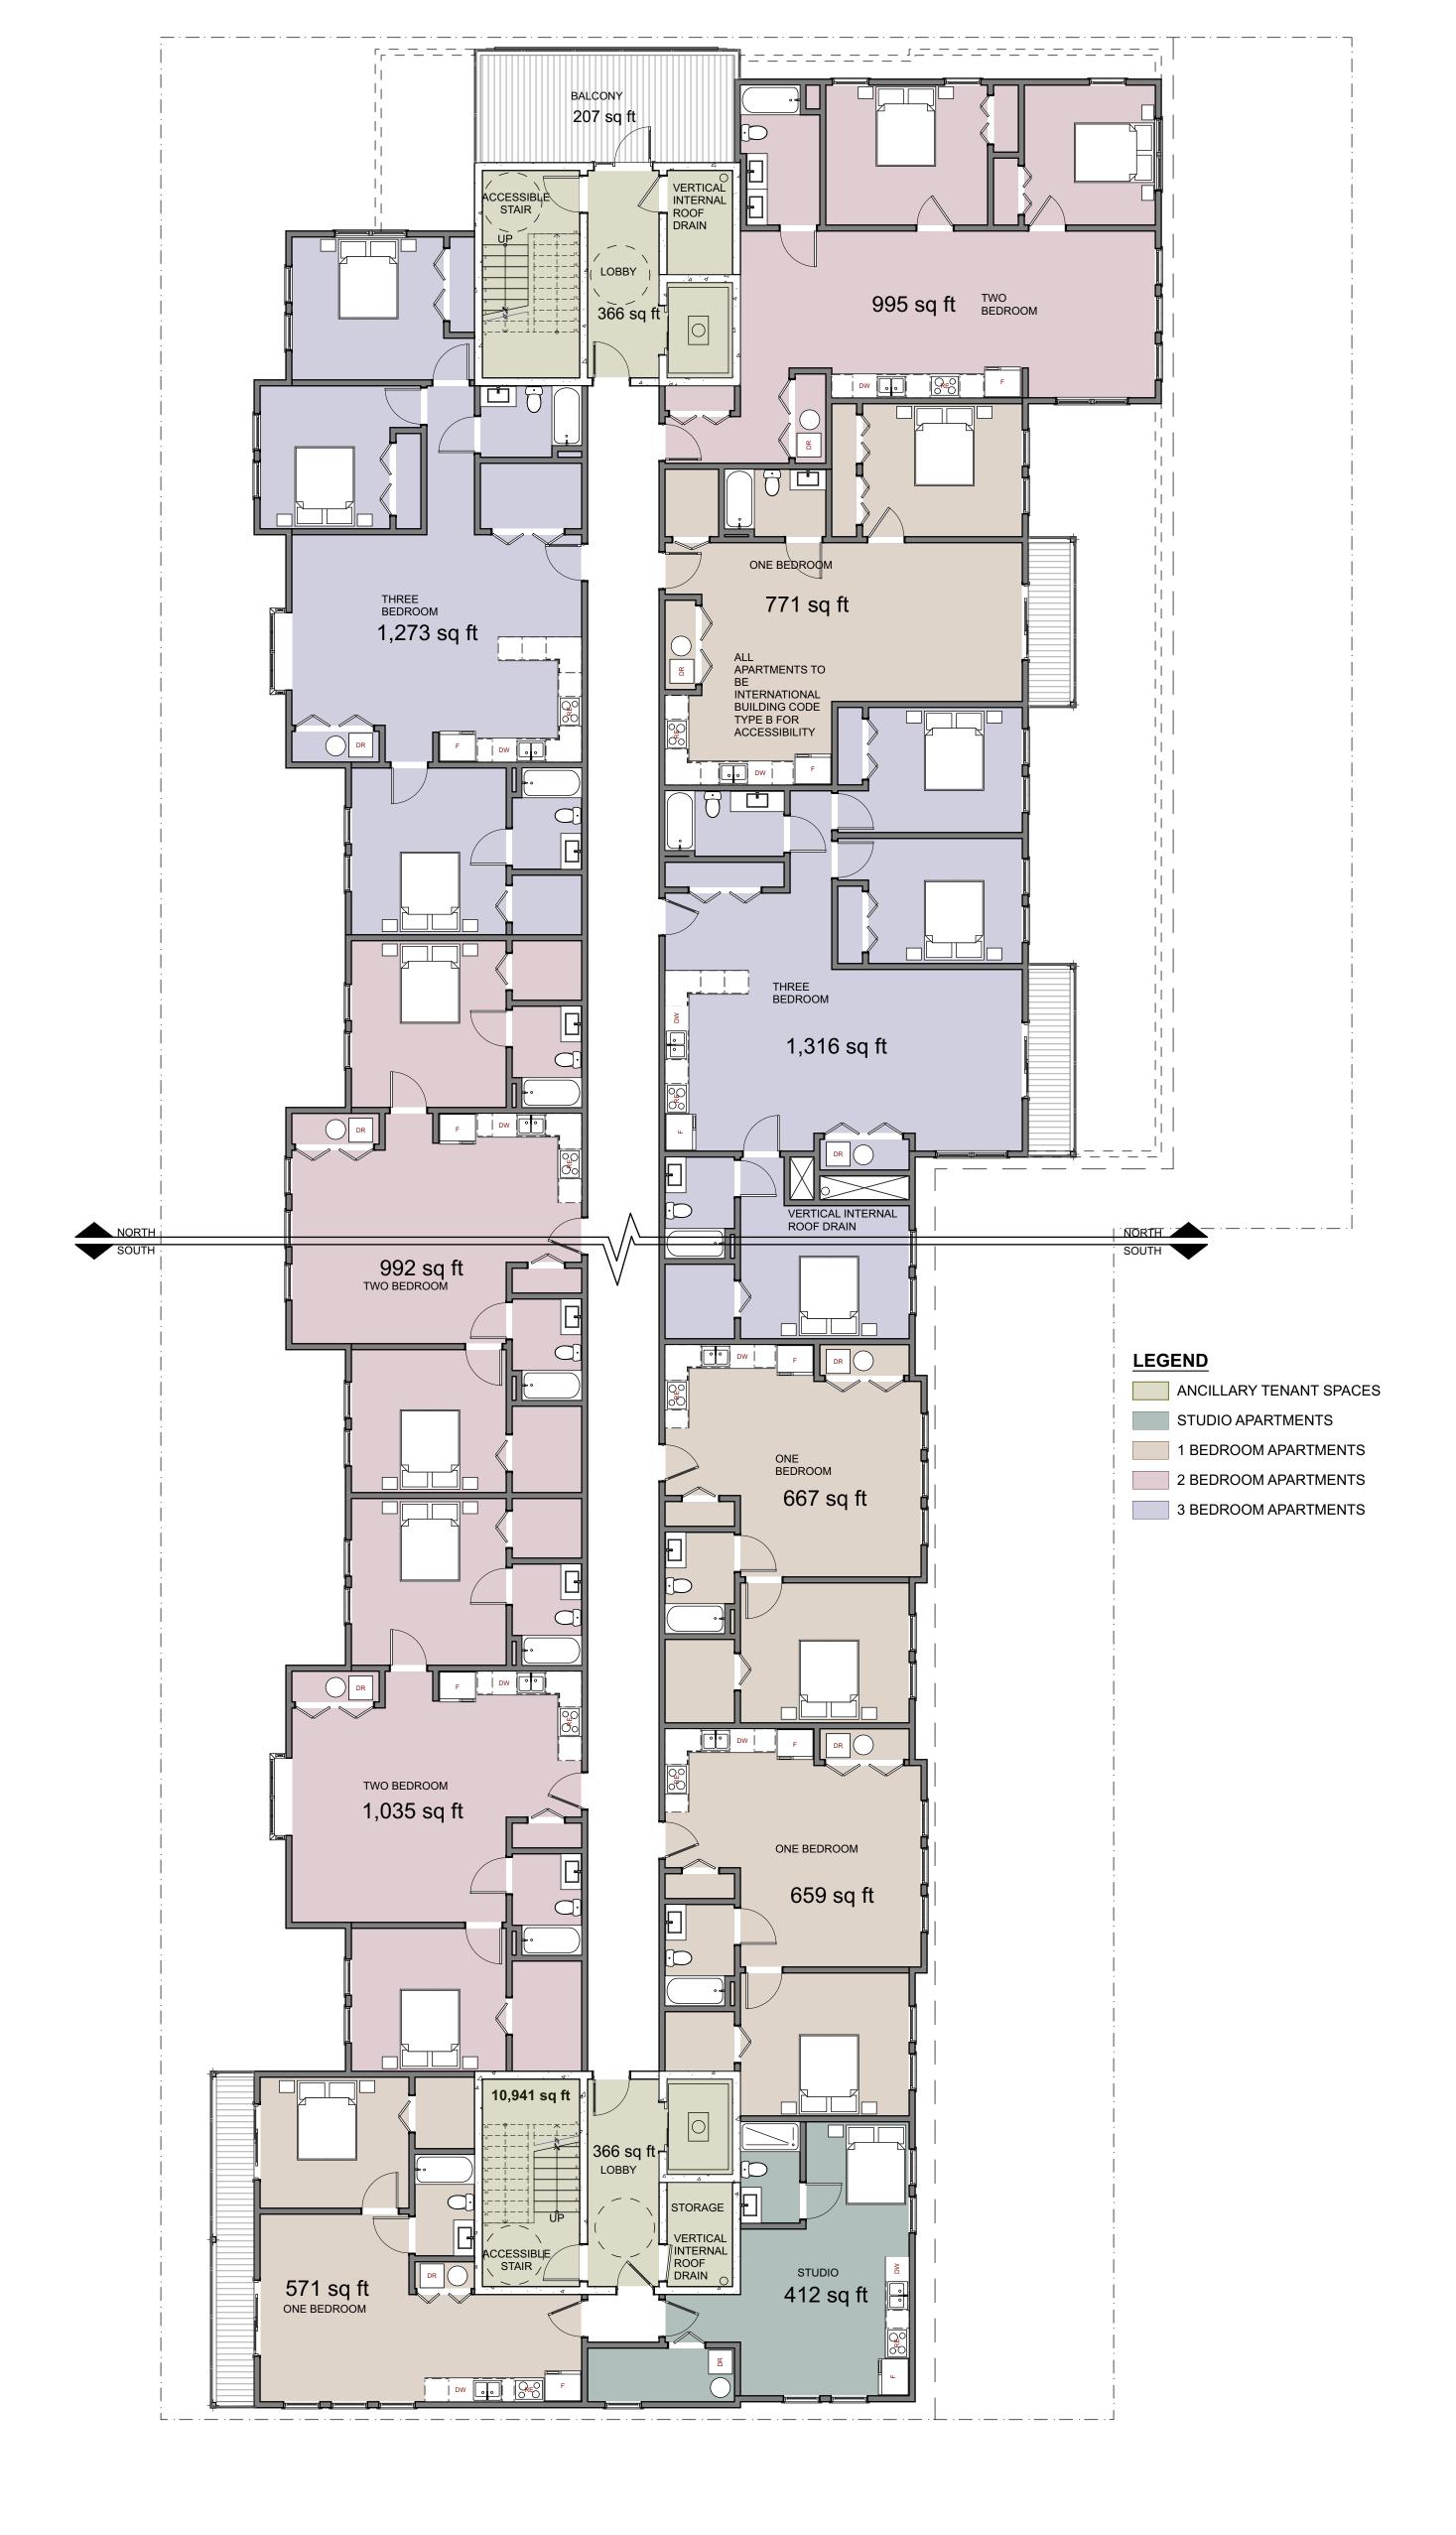

1ST ST.












ALL DRAWINGS AND WRITTEN MATERIAL APPEARING HEREIN CONSTITUTE ORIGINAL AND UNPUBLISHED WORK OF THE ARCHITECT AND MAY NOT BE DUPLICATED, USED OR DISCLOSED WITHOUT WRITTEN CONSENT OF THE ARCHITECT

© 2023

OVERALL THIRD FLOOR PLAN

A2.9

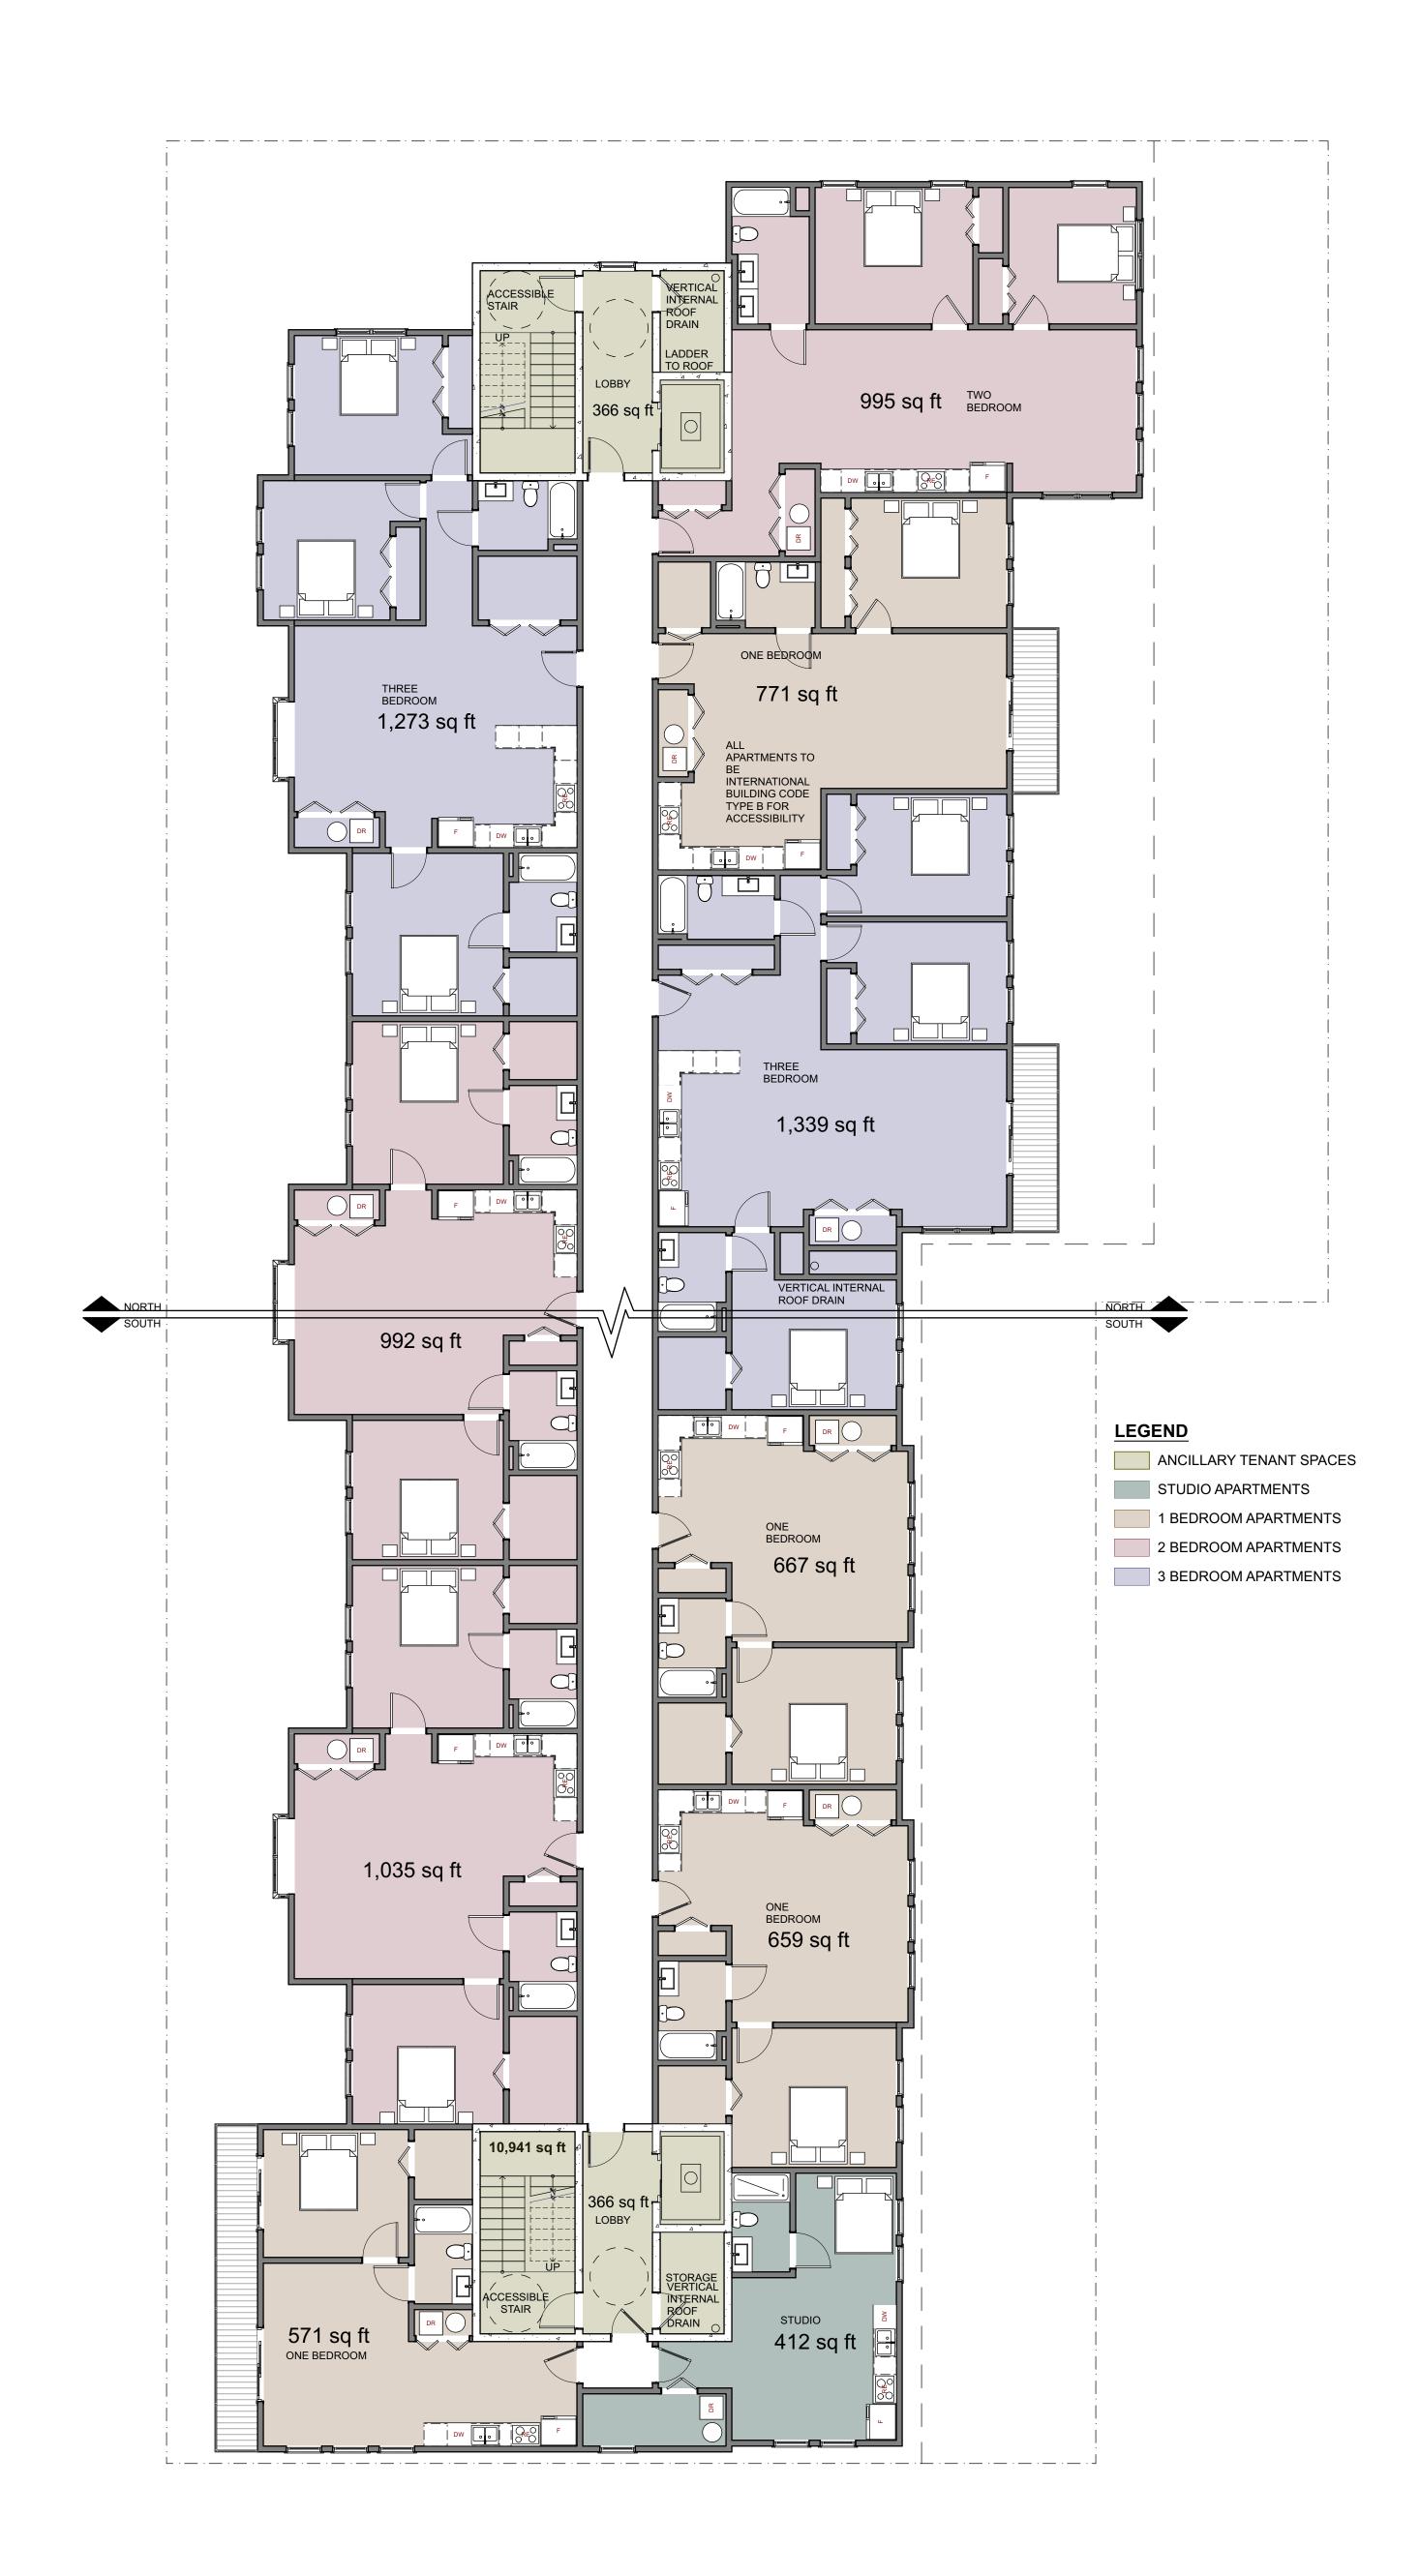



1ST ST.









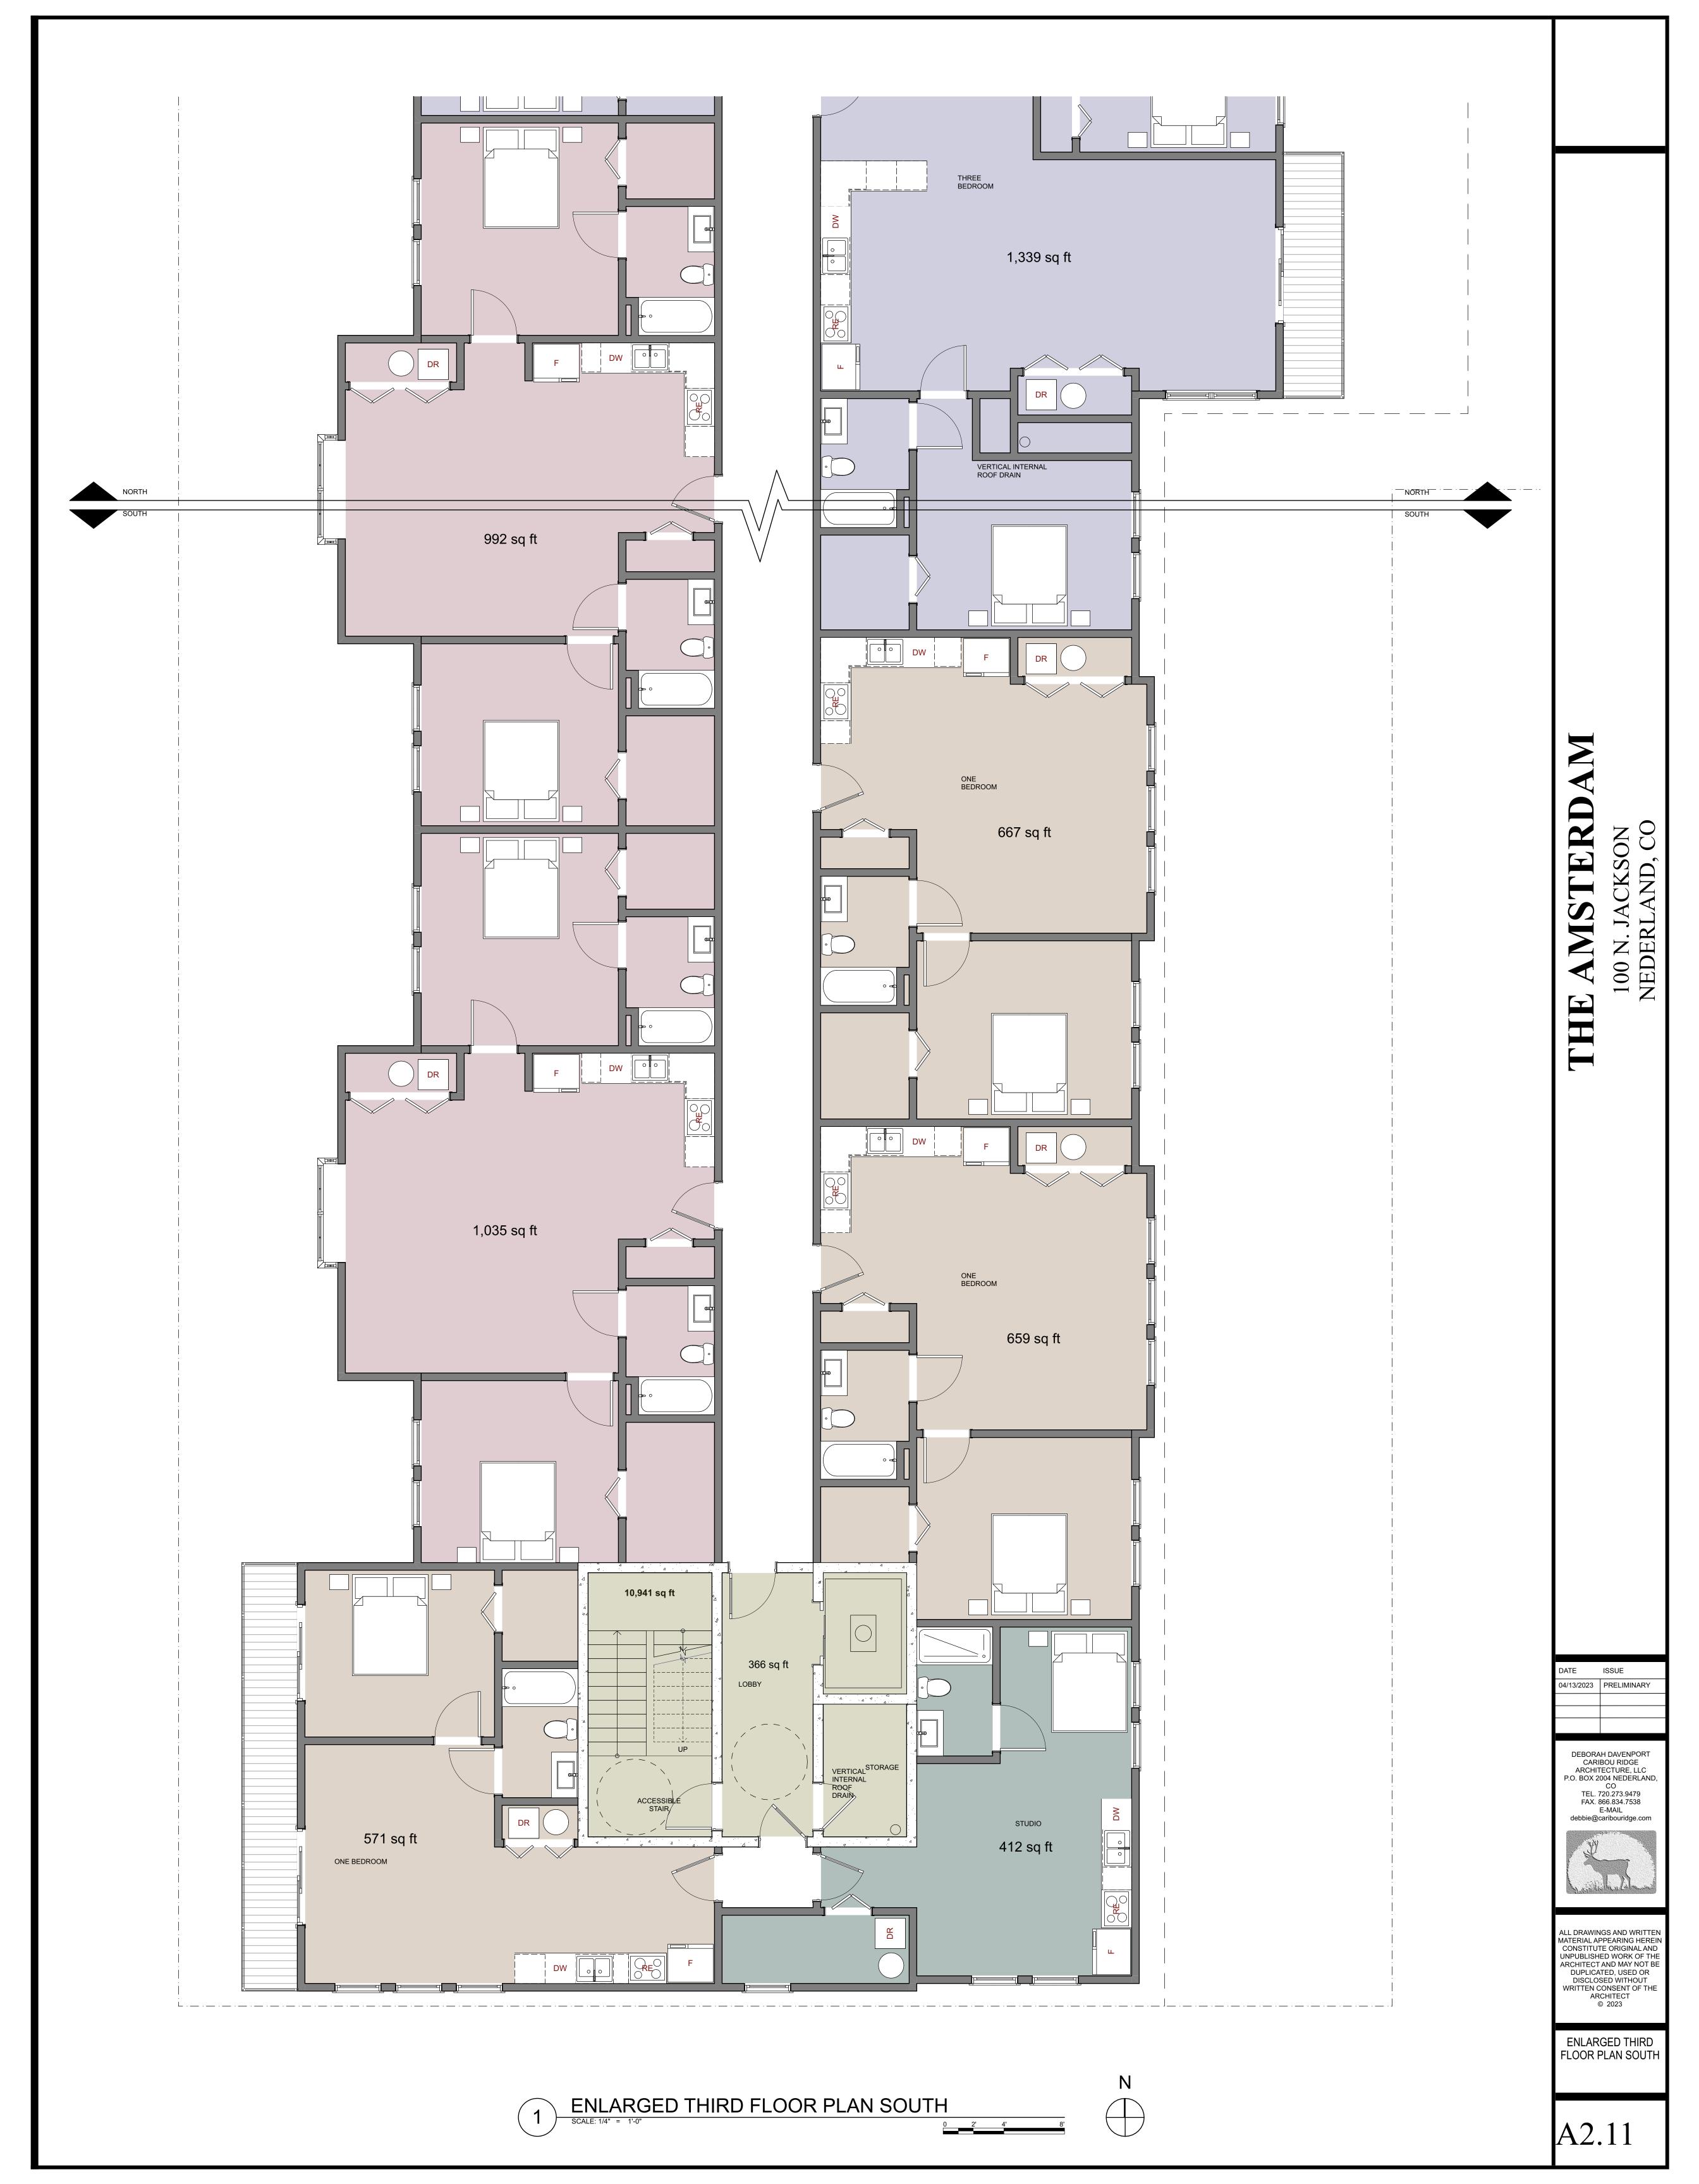


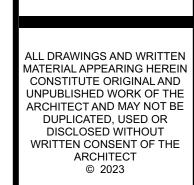


OVERALL ROOF PLAN

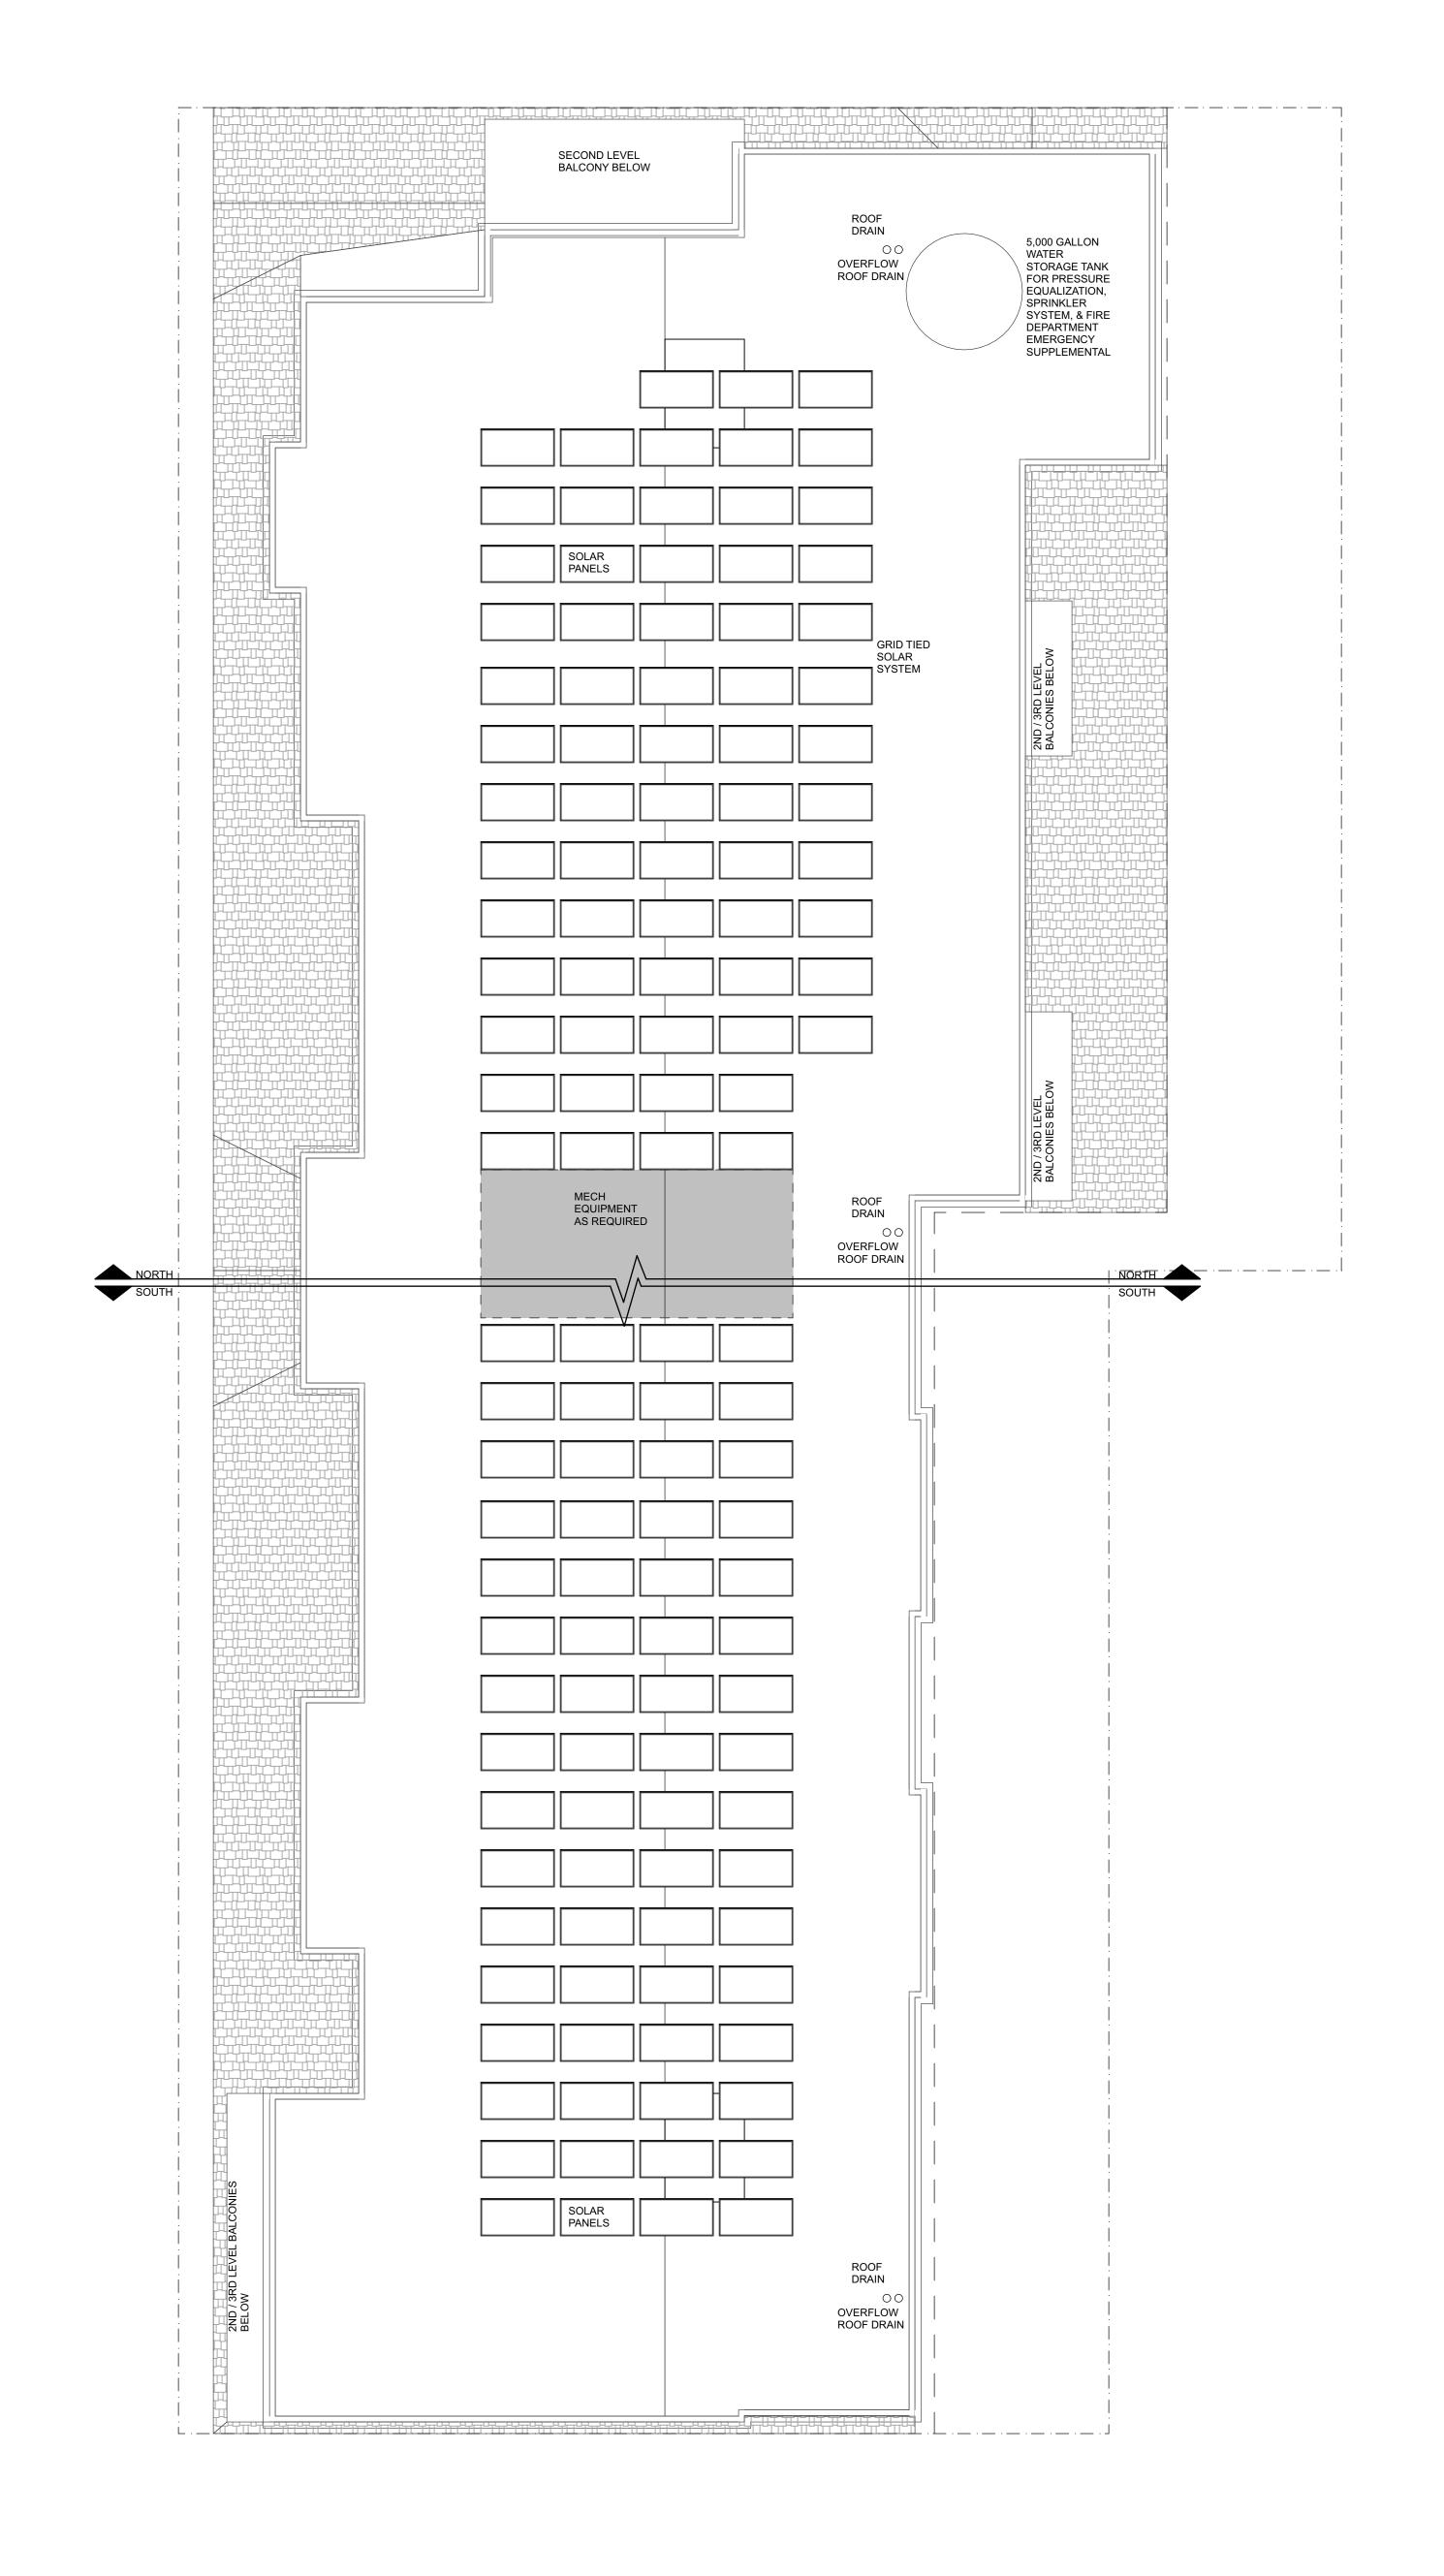

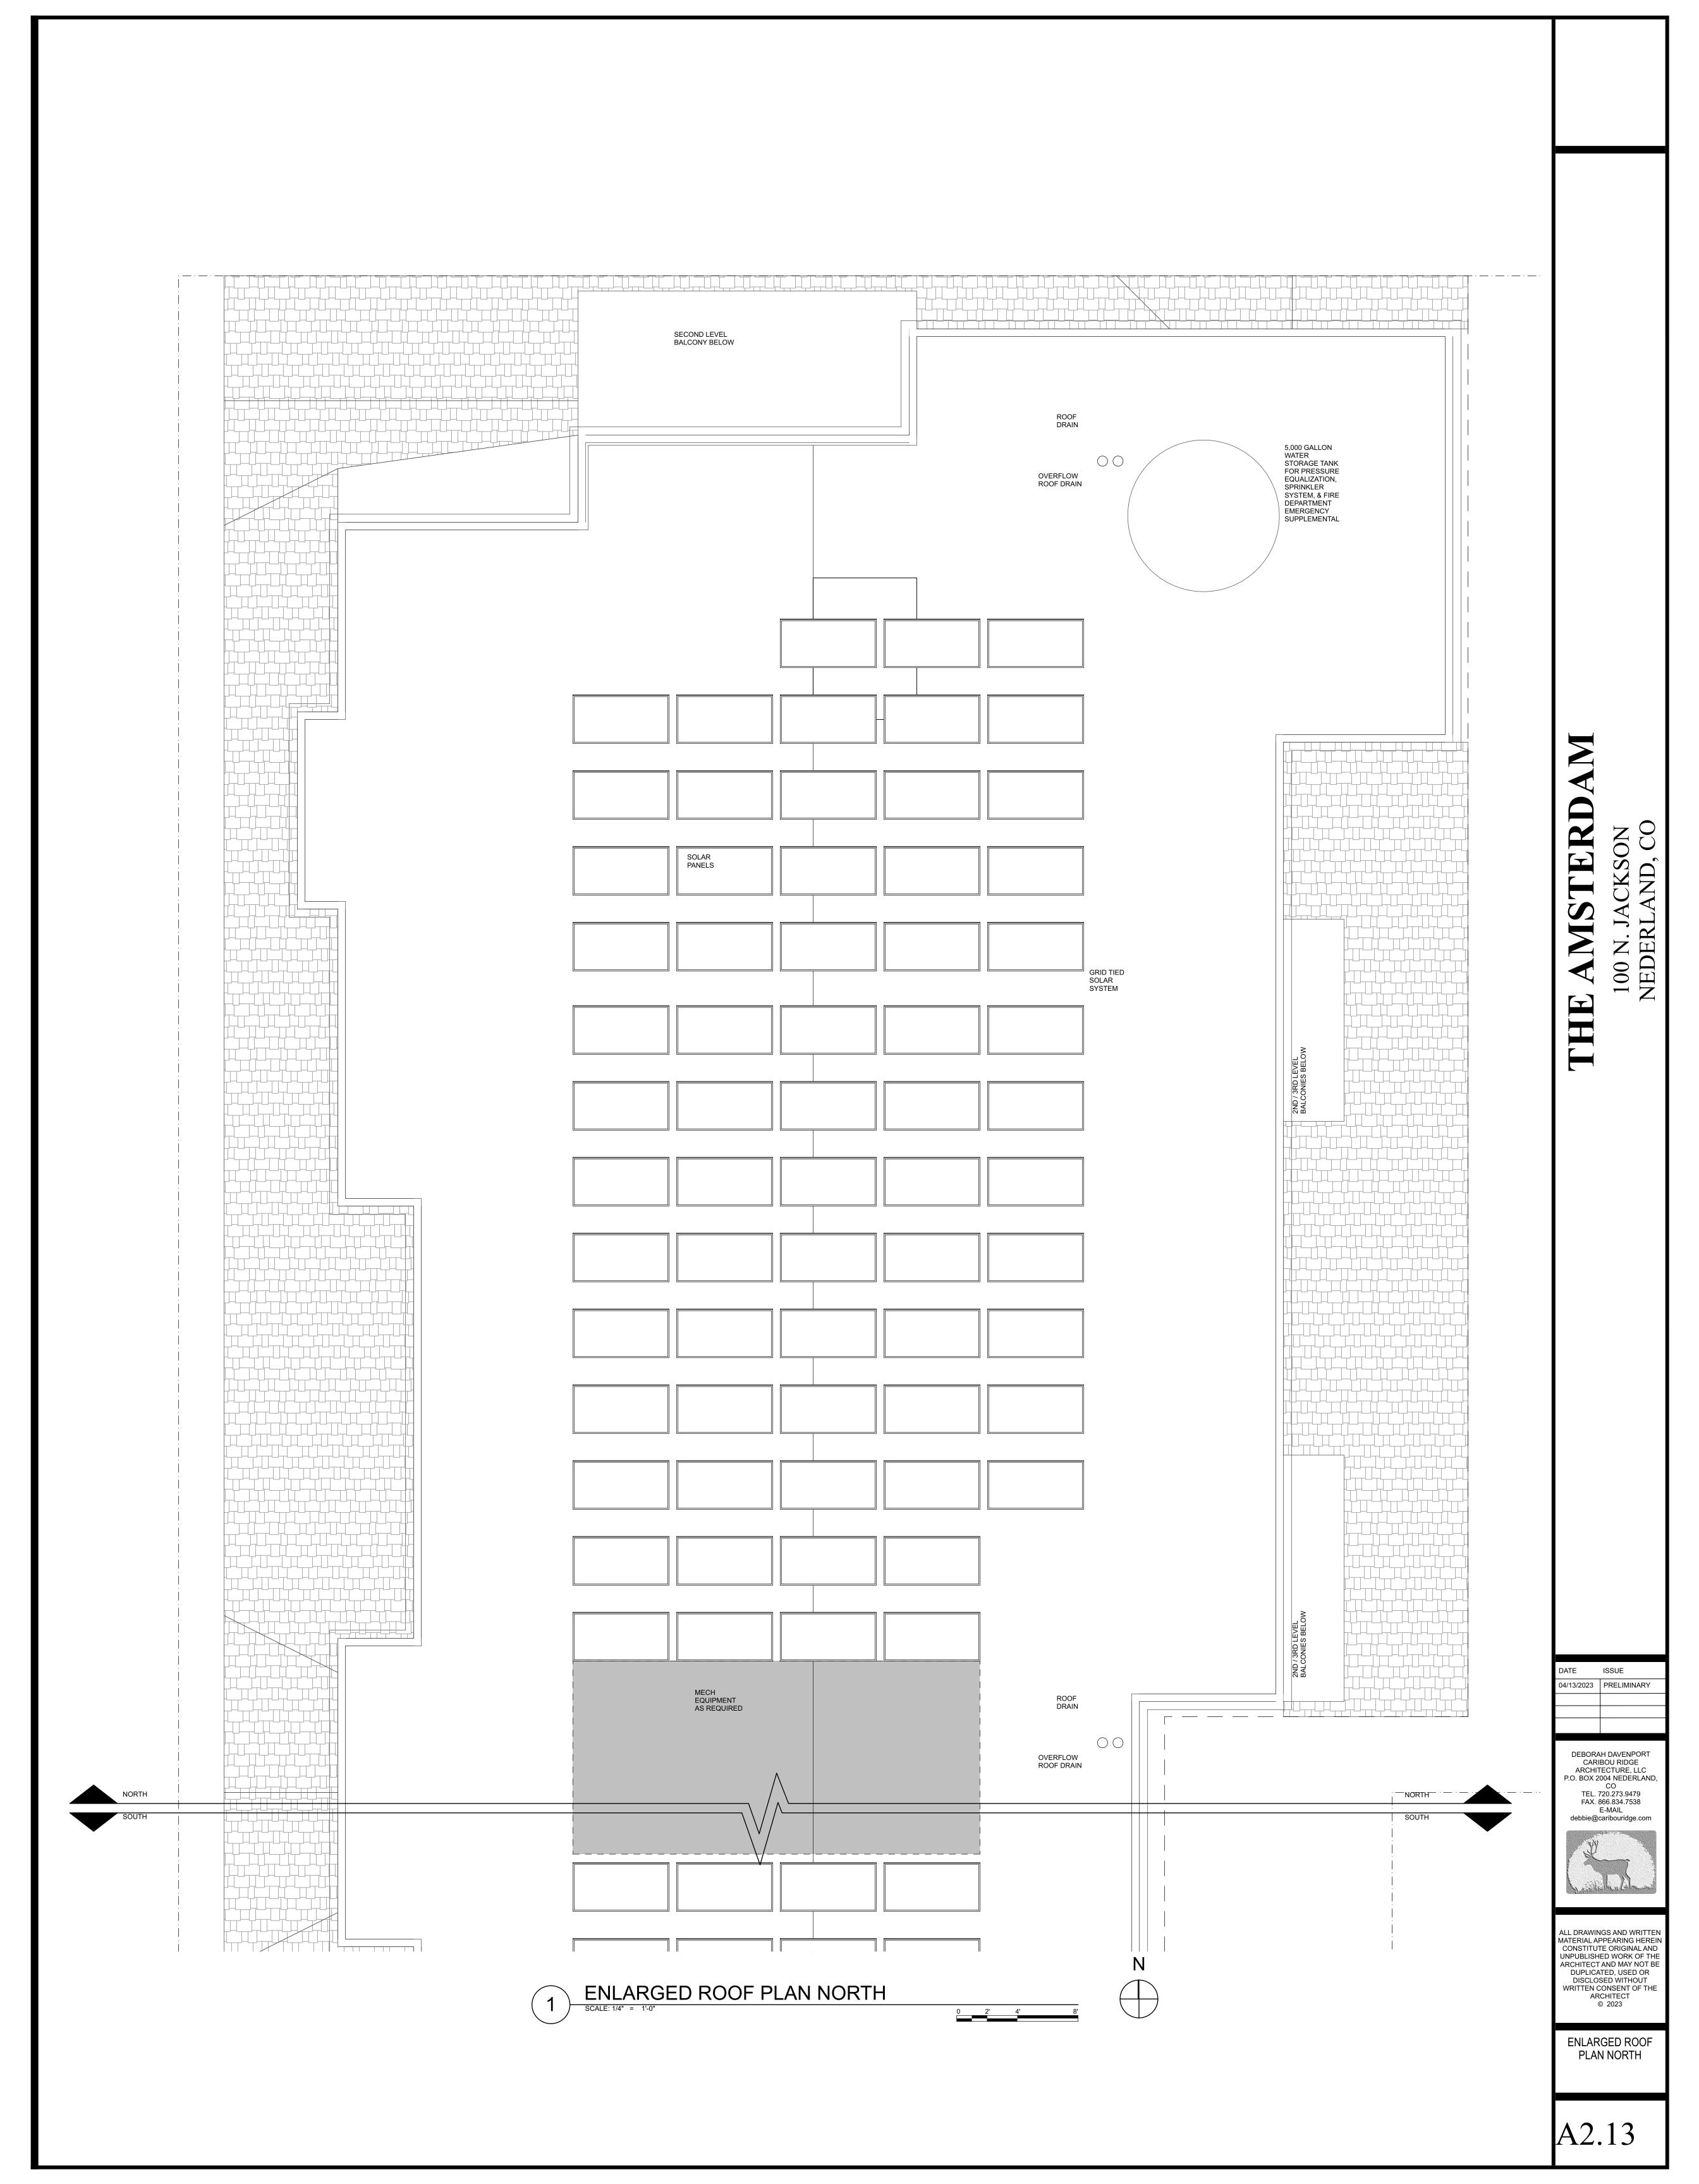

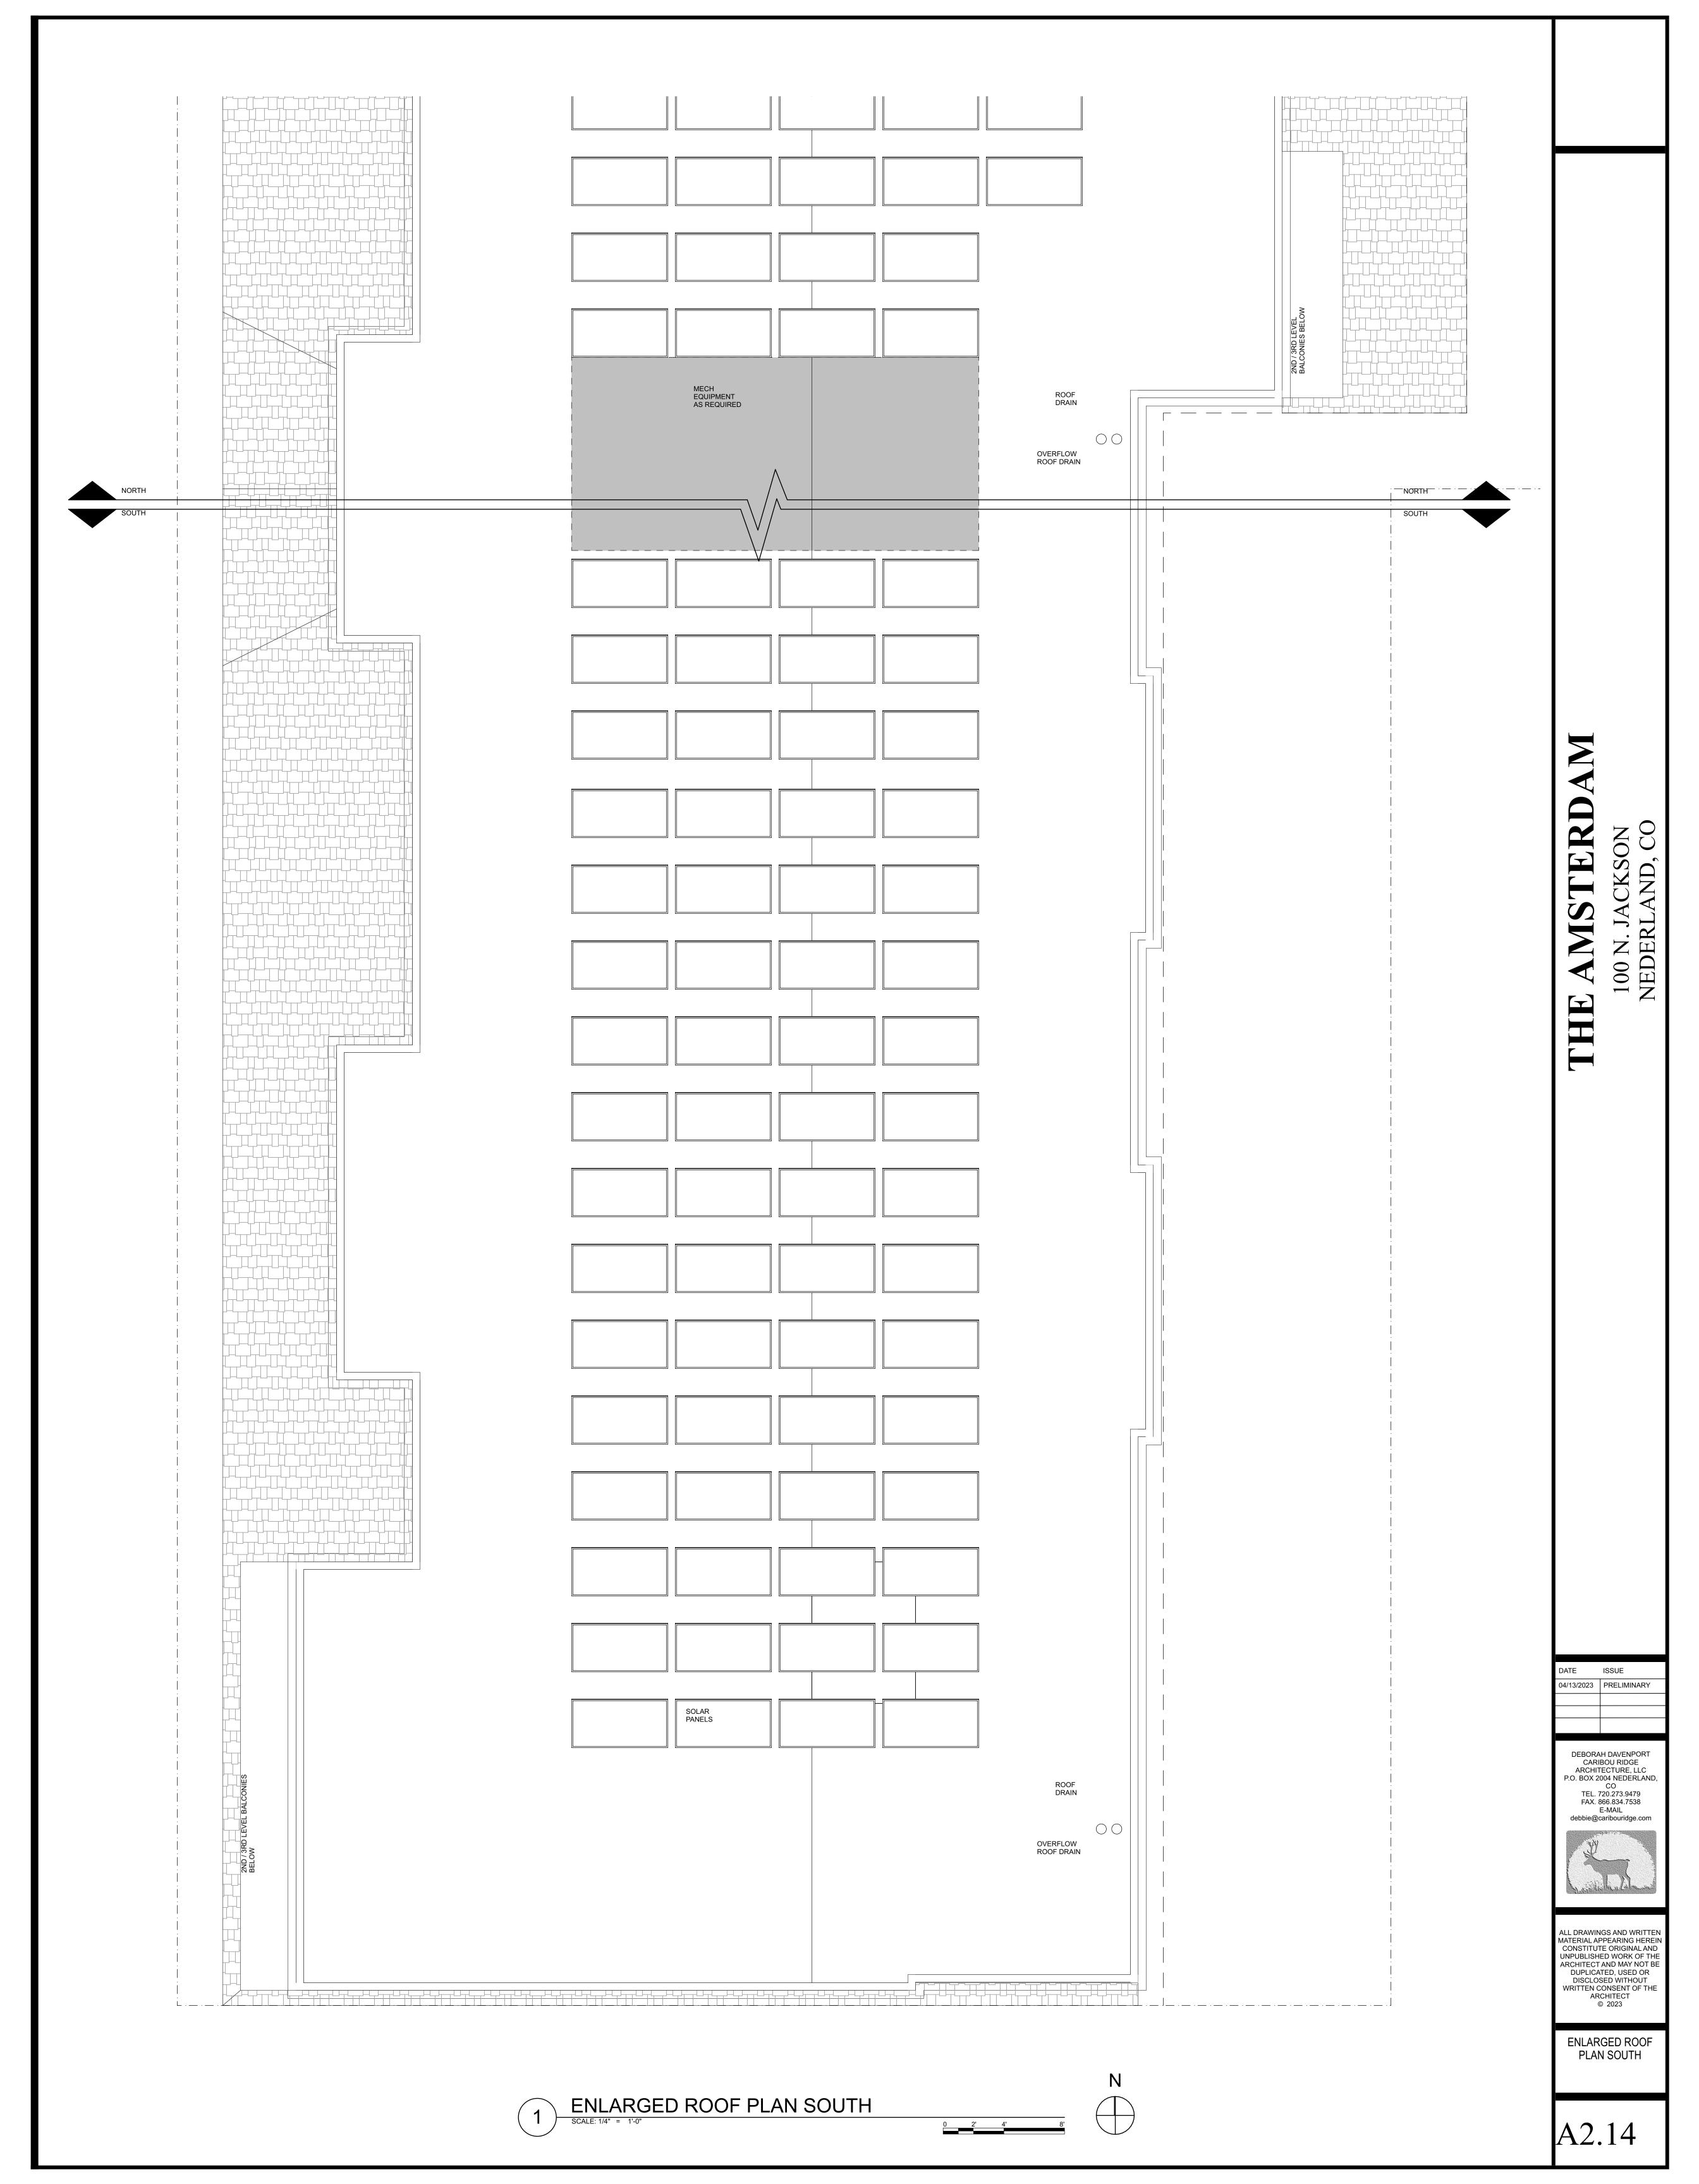

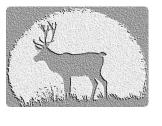

ALL DRAWINGS AND WRITTEN
MATERIAL APPEARING HEREIN
CONSTITUTE ORIGINAL AND
UNPUBLISHED WORK OF THE
ARCHITECT AND MAY NOT DUPLICATED, USED OR DISCLOSED WITHOUT WRITTEN CONSENT OF THE
ARCHITECT
© 2023

OVERALL COLOR **ELEVATIONS**

A3.0





NORTH ELEVATION


SCALE: 1/8" = 1'-0" 0 4'


SOUTH ELEVATION

SCALE: 1/8" = 1'-0" 0 4'



SCALE: 1/8" = 1'-0" 0 4'

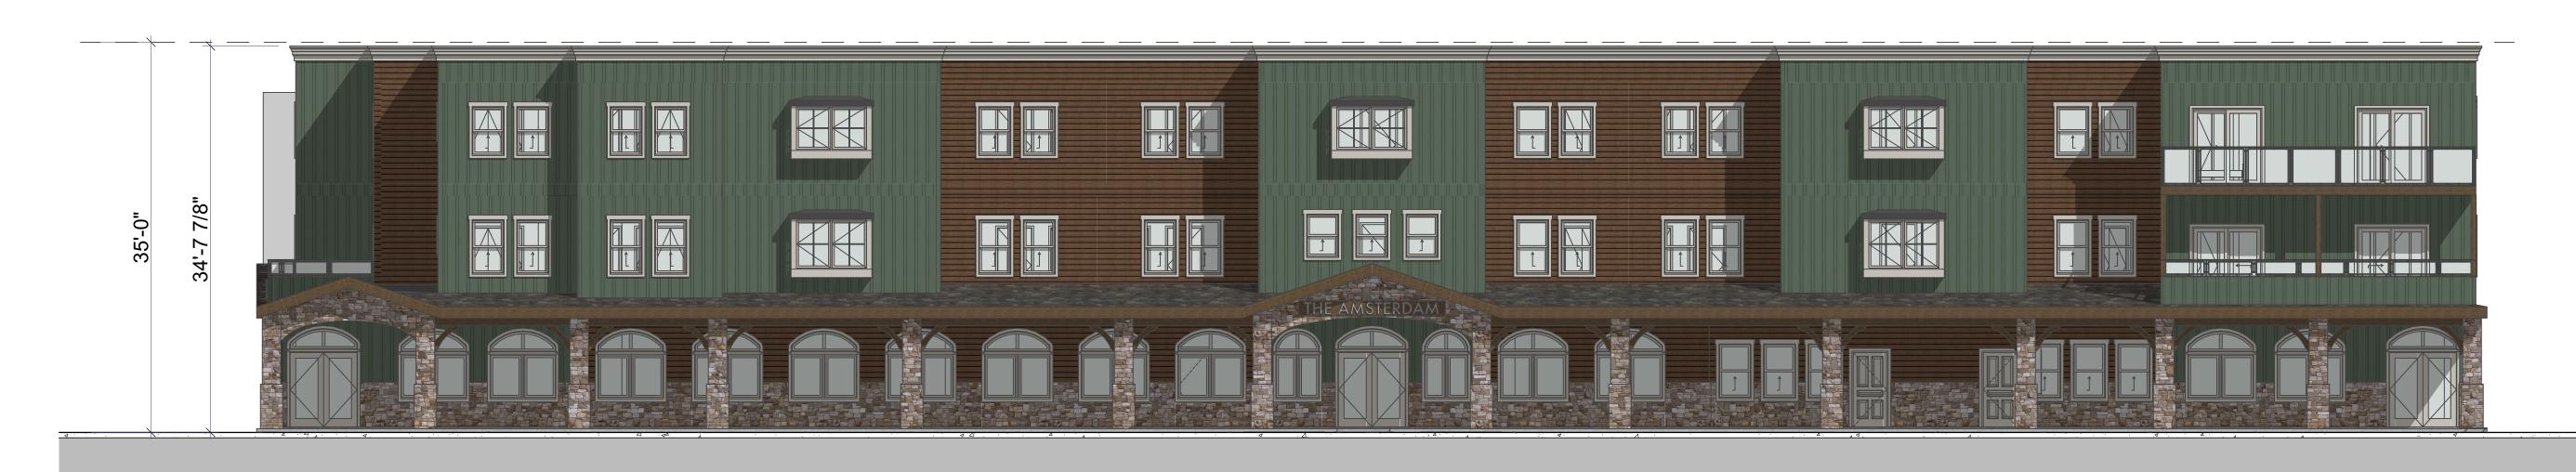

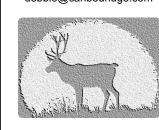

ALL DRAWINGS AND WRITTEN
MATERIAL APPEARING HEREIN
CONSTITUTE ORIGINAL AND
UNPUBLISHED WORK OF THE
ARCHITECT AND MAY NOT BE
DUPLICATED, USED OR
DISCLOSED WITHOUT
WRITTEN CONSENT OF THE
ARCHITECT
© 2023

WEST ELEVATION






WEST ELEVATION SOUTH

SCALE: 1/4" = 1'-0"

0 2' 4

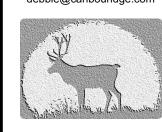

ALL DRAWINGS AND WRITTEN
MATERIAL APPEARING HEREIN
CONSTITUTE ORIGINAL AND
UNPUBLISHED WORK OF THE
ARCHITECT AND MAY NOT BE
DUPLICATED, USED OR
DISCLOSED WITHOUT
WRITTEN CONSENT OF THE
ARCHITECT
© 2023

NORTH & SOUTH ELEVATIONS

A3.2



1 NORTH ELEVATION

SCALE: 1/4" = 1'-0"



SOUTH ELEVATION

SCALE: 1/4" = 1'-0"

DATE ISSUE

04/13/2023 PRELIMINARY



ALL DRAWINGS AND WRITTEN
MATERIAL APPEARING HEREIN
CONSTITUTE ORIGINAL AND
UNPUBLISHED WORK OF THE
ARCHITECT AND MAY NOT BE
DUPLICATED, USED OR
DISCLOSED WITHOUT
WRITTEN CONSENT OF THE
ARCHITECT
© 2023

EAST ELEVATION



EAST ELEVATION NORTH

SCALE: 1/4" = 1'-0" 0 2'



EAST ELEVATION SOUTH

SCALE: 1/4" = 1'-0"

0 2'