
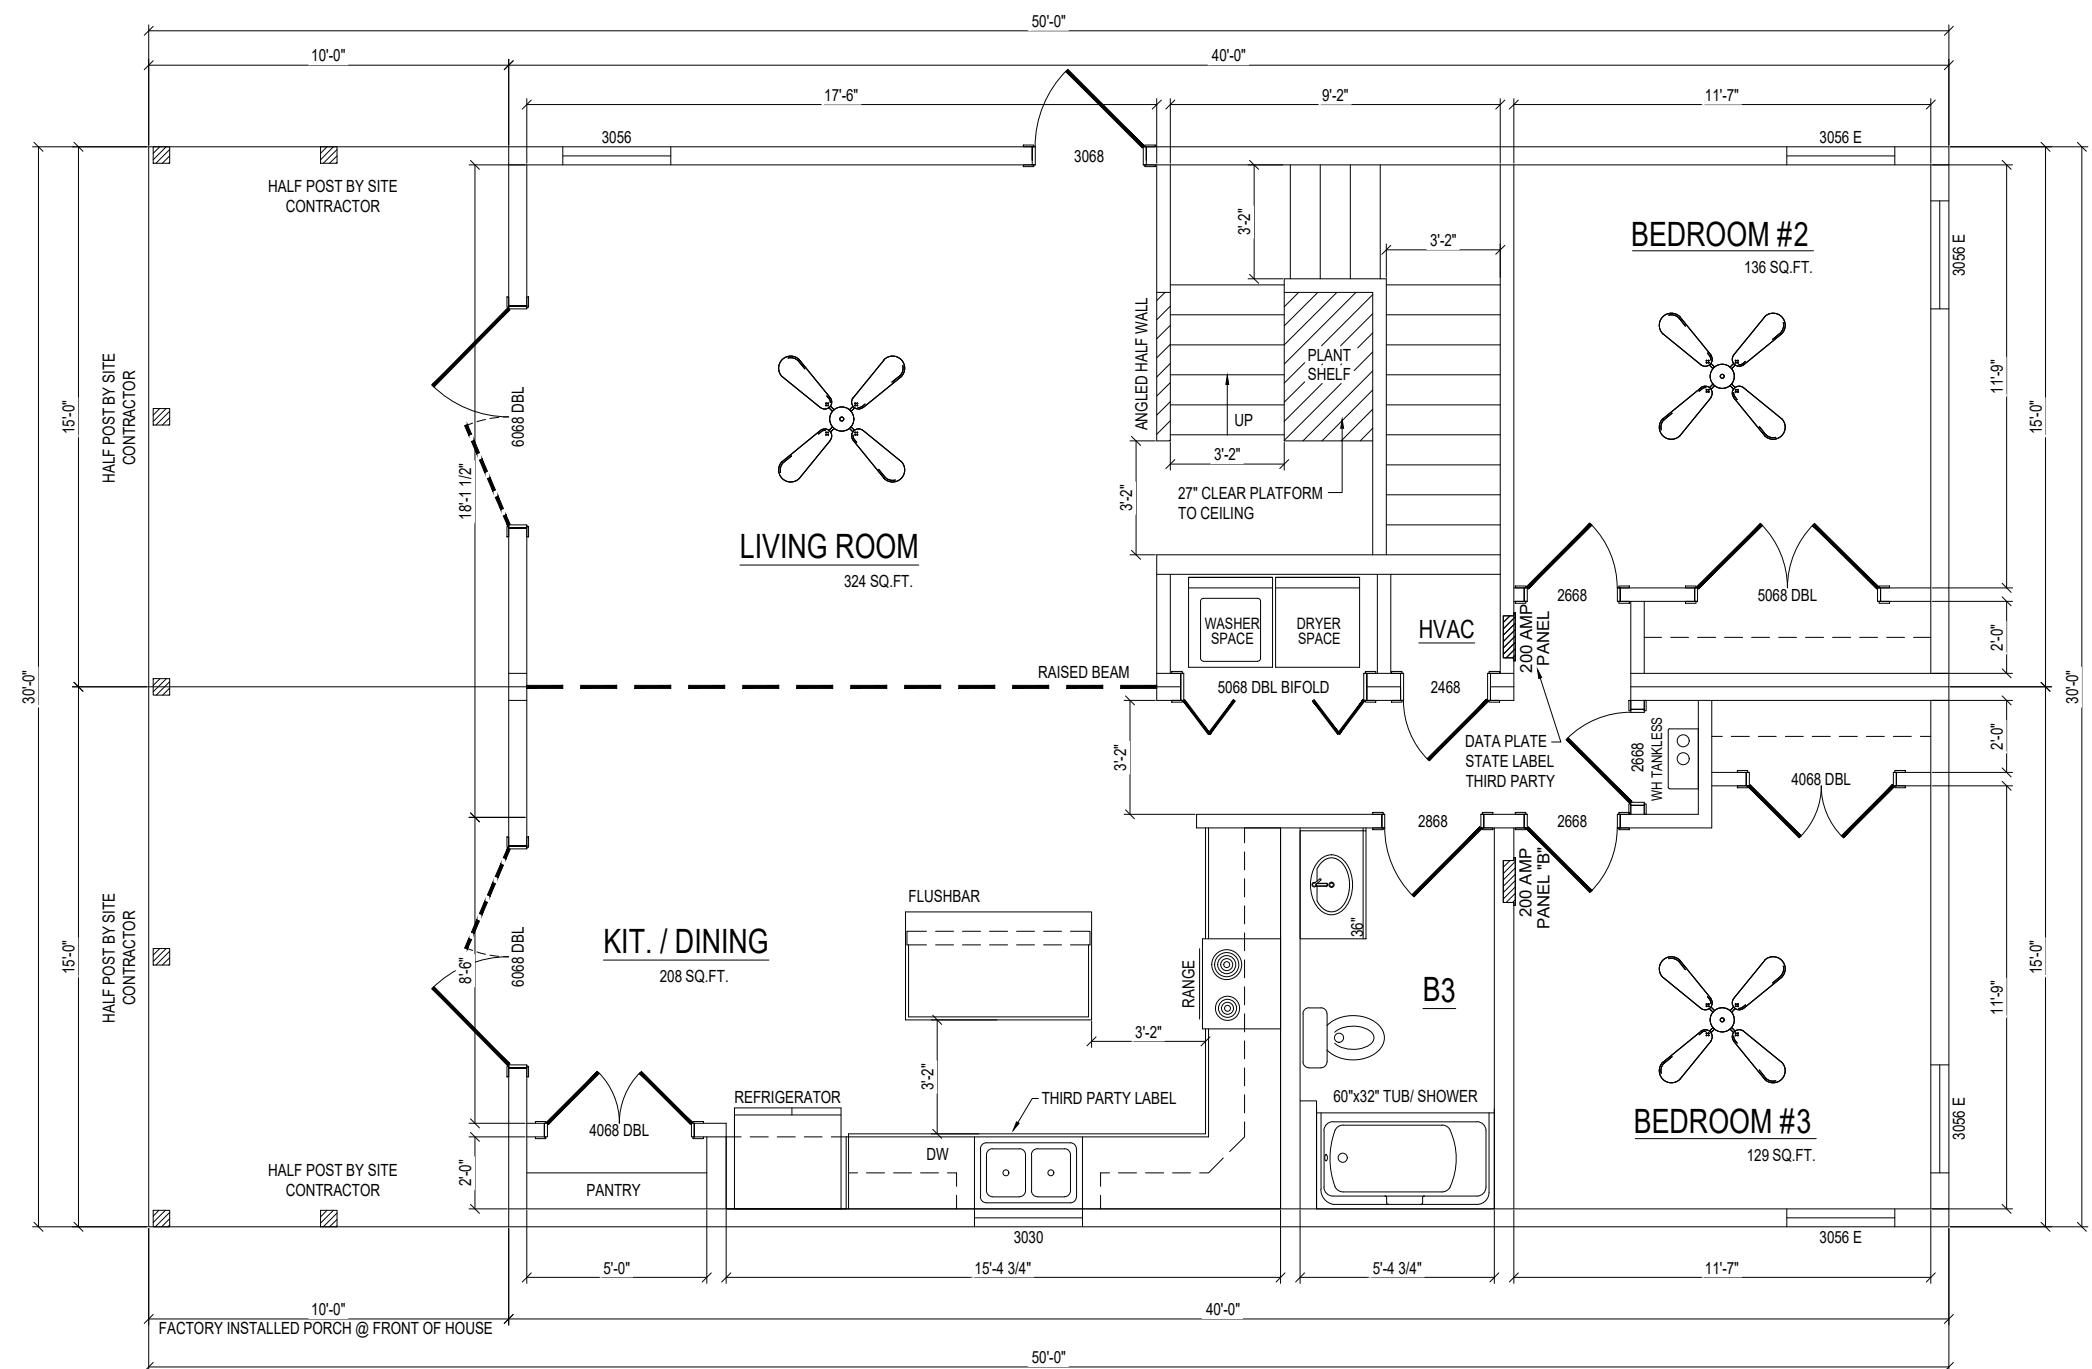


ENGINEERING AND PLAN
DEVELOPMENT:
DAVID R. TOMPOS, PE
PO BOX 490
NAPPANEE, INDIANA 46550
COA #33677

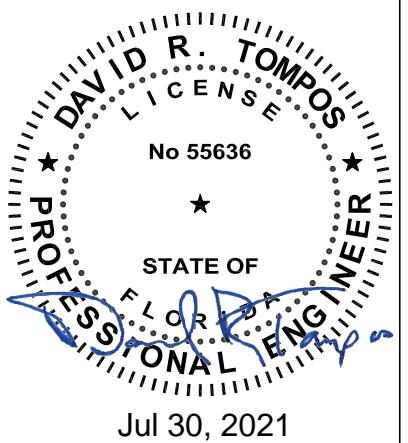

FLOOR PLAN:

1. THIRD PARTY LABEL, DATA PLATE, AND STATE LABEL TO BE LOCATED NEAR OR INSIDE THE ELECTRICAL PANEL BOX. ALL OTHER BOXES THE THIRD PARTY LABEL TO BE LOCATED INSIDE A KITCHEN CABINET, VANITY CABINET, OR AS SHOWN ON FLOOR PLAN.

WINDOWS & DOORS:

- GLAZED OPENINGS IN BUILDINGS LOCATED IN WINDBORNE DEBRIS REGIONS SHALL BE PROTECTED FROM WIND BORNE DEBRIS. GLAZED OPENING PROTECTION FOR WIND BORNE DEBRIS SHALL MEET THE REQUIREMENTS OF THE LARGE MISSILE TEST OF ASTM E 1996 AND ASTM E 1886 REFERENCED THEREIN.
- ALL WINDOWS 72" ABOVE GRADE LEVEL THAT ARE NOT 24" A.F.F. (18" A.F.F. IF AMENDED BY STATE) REQUIRE OPENING LIMITING DEVICES FOR FALL PROTECTION. (SHIPPED LOOSE FOR SITE INSTALLATION)
- ALL WINDOW AND DOOR GLASS TO BE DOUBLE PANE
- ALL WINDOWS TO HAVE INSULATED GLAZING
- ALL WINDOWS ARE PROVIDED WITH SCREENS
- ALL WINDOWS NOTED AS EGRESS "E" COMPLY WITH SECTION R310
- ALL EXTERIOR DOORS TO BE INSULATED AND PROVIDED WITH WEATHER STRIPPING

DOOR & WINDOW LIGHT/ VENT DATA				
STYLE	WIDTH	HEIGHT	LIGHT	VENT
SINGLE HUNG	3/4	5/6	13.83	6.96
SINGLE HUNG	3/0	5/6	12.21	6.16
SINGLE HUNG	3/0	5/0	10.96	5.7
SINGLE HUNG	3/0	4/0	8.45	4.22
SINGLE HUNG	3/0	3/0	5.94	2.93
SINGLE HUNG	2/6	3/0	4.75	2.37
CIRCLE	2/0	2/0	3.14	N/A
TRANSOM	3/0	1/0	1.51	N/A
SLIDING DOOR	6/0	6/8	40	20
FRENCH DOOR	6/0	6/8	23	40
EXT. DOOR	3/0	6/8	N/A	20
FULL LITE DOOR	3/0	6/8	11.5	20

LIGHT/ VENT SCHEDULE				
ROOM	SQ.FT.	LIGHT REQUIRED	PROVIDED	VENT REQUIRED
BEDROOM 2	136	10.88	24.42	5.44
BEDROOM 3	129	10.32	24.42	5.16
LIVING ROOM KITCHEN DINING ROOM	534	42.72	64.15	21.36
				109.09

APPROVED
RADCO
Aug 12, 2021

REVISIONS:	7/16/21 RWC - 2020 CODE U/D, CABINET U/D, W/H UPGRADE, FNDTN LOADING ADDED, INCREASED WIND LOAD FROM 135MPH TO 140MPH
-	-
TITLE:	FLOOR PLAN
DATE: DRAWN: 2-21-18 EW	

1ST FLOOR PLAN
2,400 TOTAL SQ.FT.
1,200 SQ.FT. (CONDITIONED)

SHEET
5B