

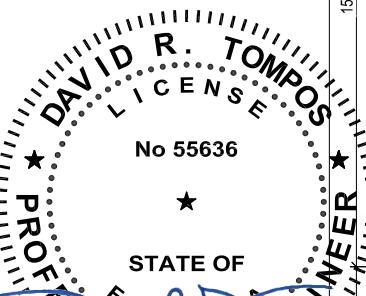


ENGINEERING AND PLAN  
DEVELOPMENT:  
DAVID R. TOMPOS, PE  
PO BOX 490  
NAPPANEE, INDIANA 46550  
COA #33677

JOB NUMBER:  
MFT8164 /  
ABS - 2362

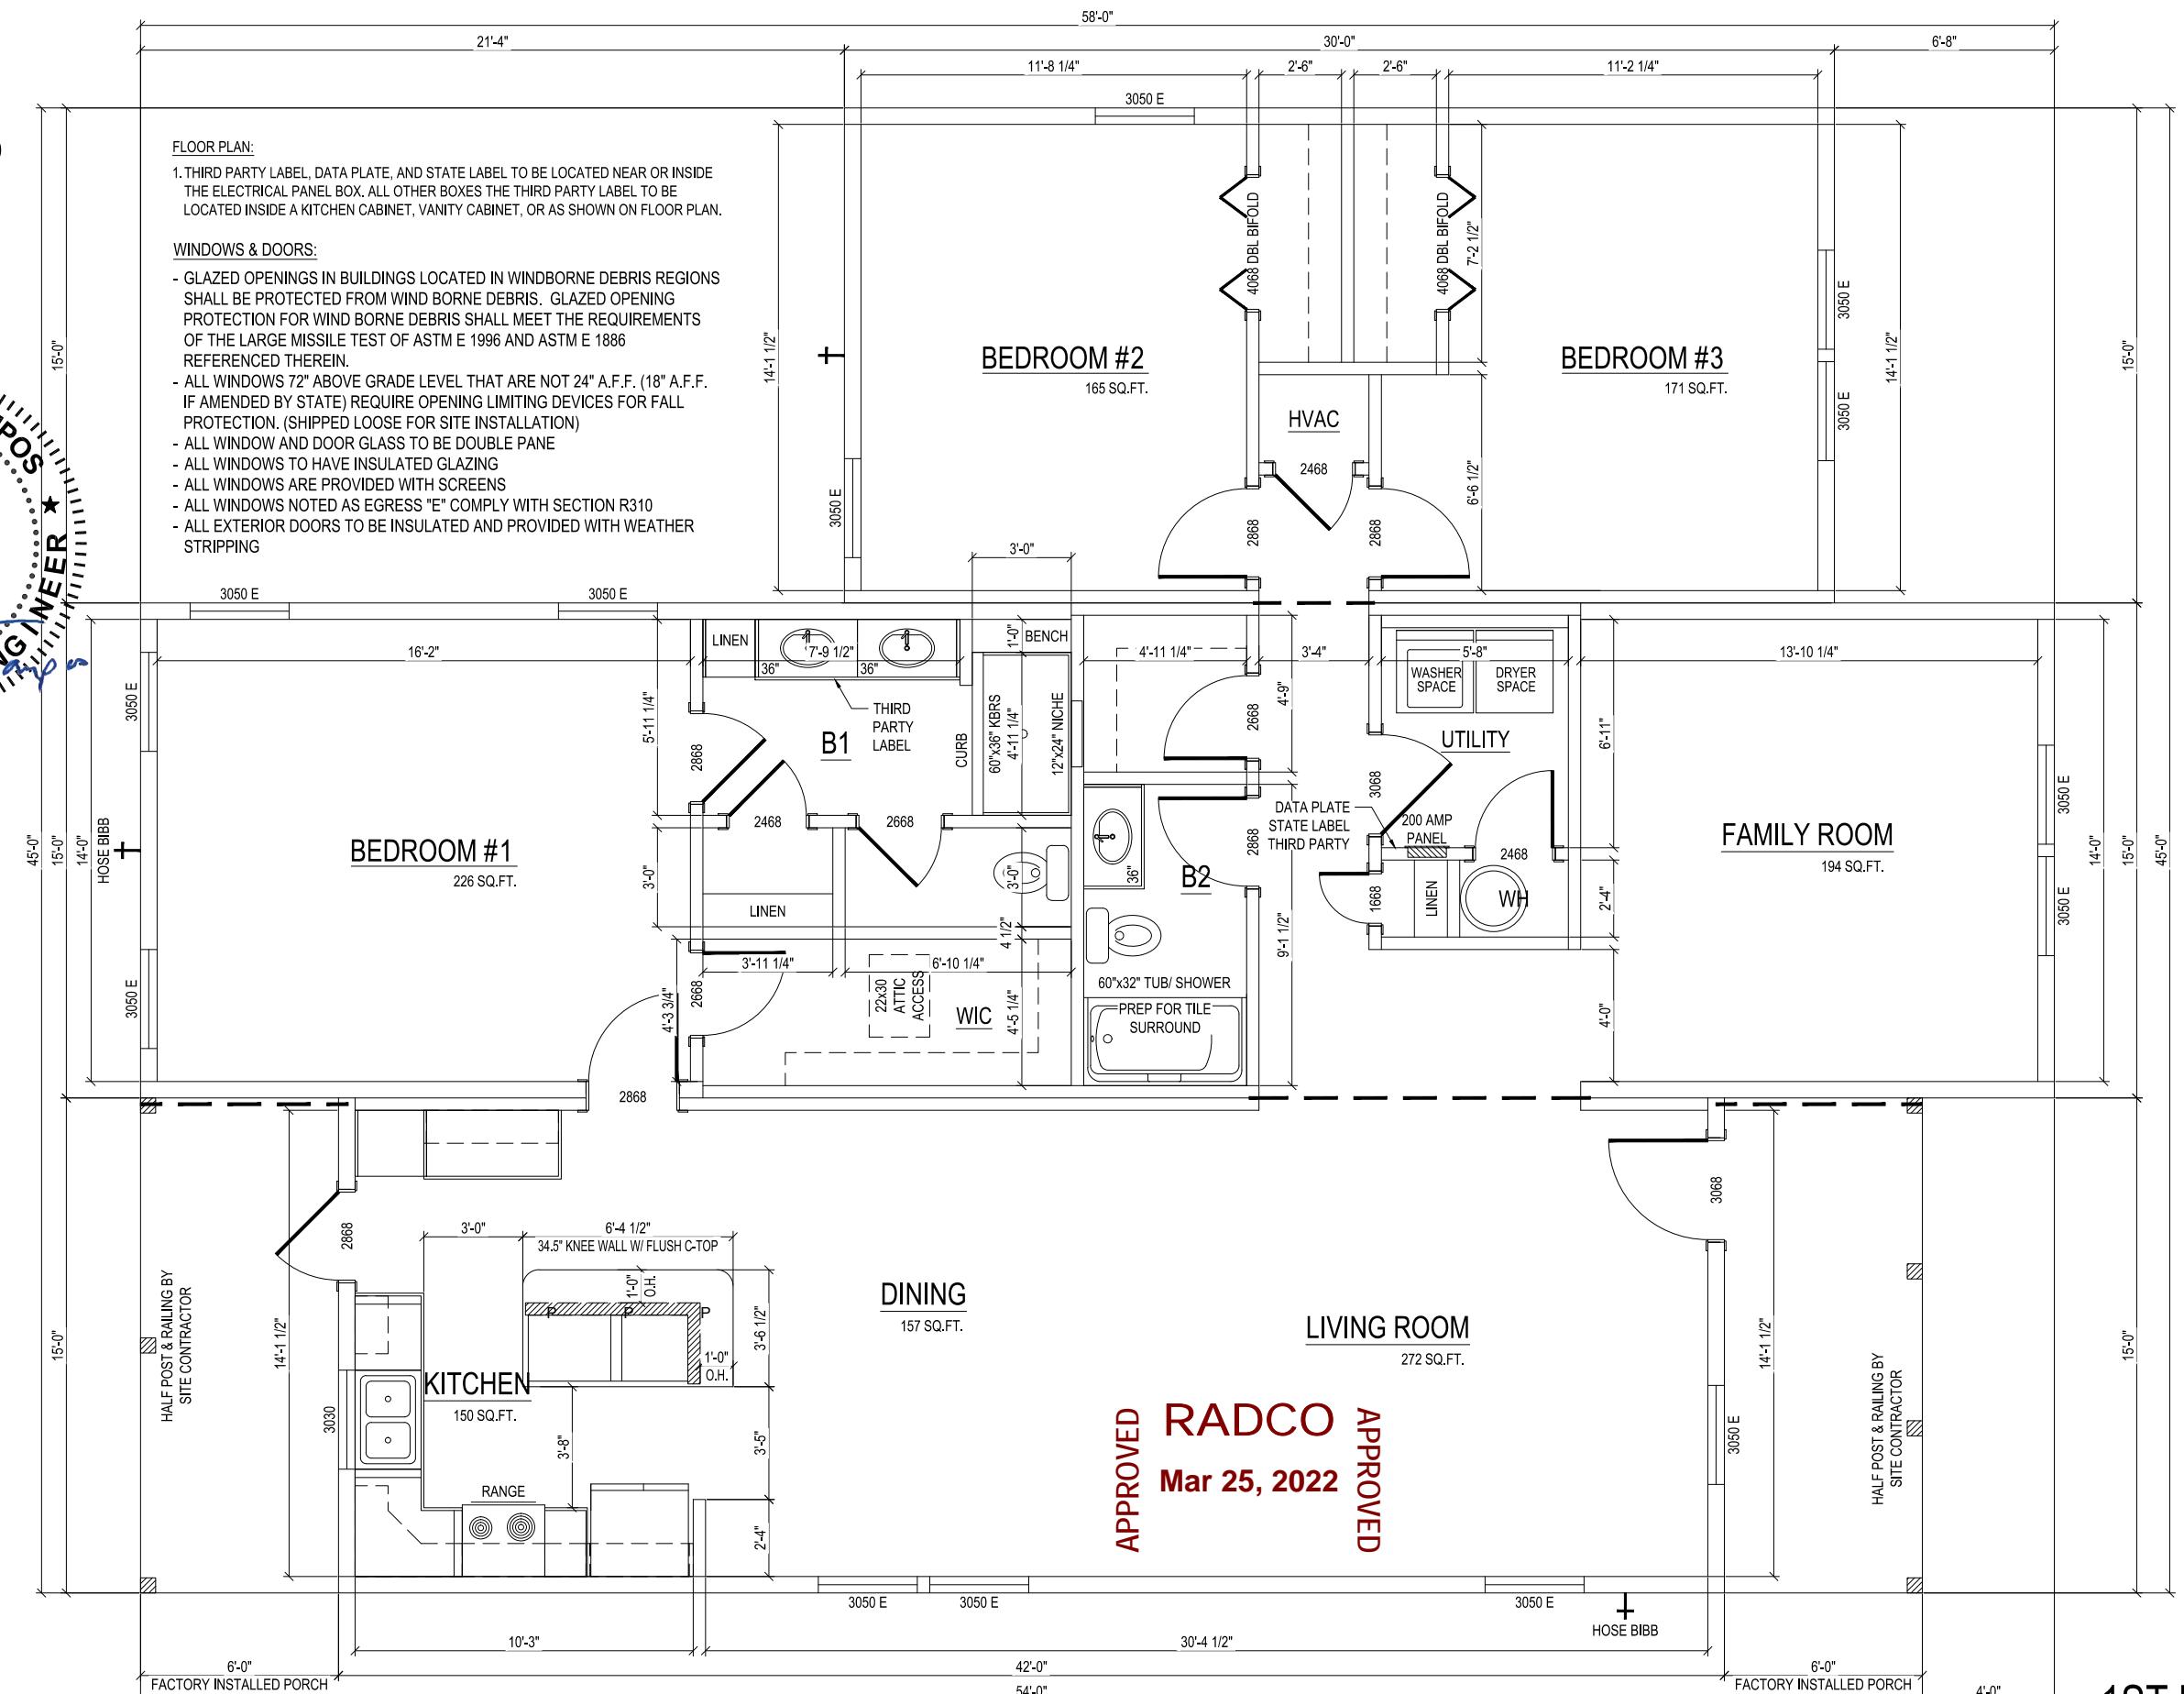

Mar 23, 2022

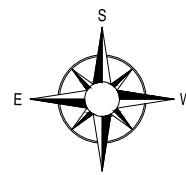

Copyright © 2018

THE DESIGNS, PLANS, AND TRUSS COMPONENTS SHOWN HERE WERE DRAWN AND CREATED BY AFFINITY BUILDING SYSTEMS, LLC AND ARE THE SOLE PROPERTY OF AFFINITY BUILDING SYSTEMS, LLC. ALL RIGHTS RESERVED. NO PART OF THIS DESIGN MAY BE REPRODUCED OR TRANSMITTED IN ANY FORM OR BY ANY MEANS, ELECTRONIC OR MECHANICAL, INCLUDING PHOTOCOPYING, RECORDING, OR ANY INFORMATION STORAGE RETRIEVAL SYSTEM, WITHOUT PERMISSION FROM AFFINITY BUILDING SYSTEMS, LLC.

LIGHT/ VENT SCHEDULE					
ROOM	SQ.FT.	LIGHT REQUIRED	LIGHT PROVIDED	VENT REQUIRED	VENT PROVIDED
BEDROOM 1	226	16.08	43.2	9.04	21.24
BEDROOM 2	165	13.2	21.6	6.6	10.62
BEDROOM 3	171	13.68	21.6	6.84	10.62

LIGHT/ VENT SCHEDULE					
ROOM	SQ.FT.	LIGHT REQUIRED	LIGHT PROVIDED	VENT REQUIRED	VENT PROVIDED
FAMILY ROOM	194	15.52	21.6	7.76	10.62
KITCHEN DINING ROOM	579	46.32	48.9	23.16	61.7

DOOR & WINDOW LIGHT/ VENT DATA				
STYLE	WIDTH	HEIGHT	LIGHT	VENT
SINGLE HUNG	3/0E	5/0E	10.8	5.31
SINGLE HUNG	3/0	3/0	5.7	2.68
EXT. DOOR	2/8	6/8	N/A	17.78
EXT. DOOR	3/0	6/8	N/A	20

1ST FLOOR PLAN  
2130 TOTAL SQ.FT.  
1950 SQ.FT. (CONDITIONED)


REVISIONS:  
02/15/22 MM - Builder Sign Off  
-  
-  
-

TITLE:  
FLOOR PLAN

DATE: DRAWN:  
1/20/22 MM

SHEET  
4


ENGINEERING AND PLAN  
DEVELOPMENT:  
DAVID R. TOMPOS, PE  
PO BOX 490  
NAPPANEE, INDIANA 46550  
COA #33677

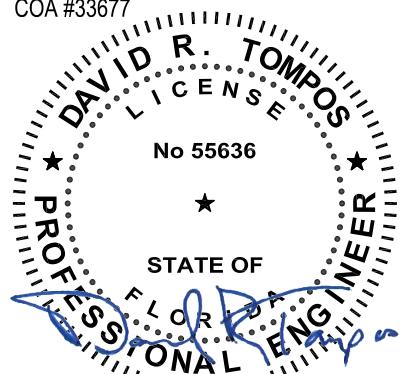

Mar 21, 2022

JOB NUMBER:  
MFT8164 /  
ABS - 2362

**AFFINITY**  
BUILDING SYSTEMS, LLC  
62 MURRAY BLVD, LAKELAND, GA 31635

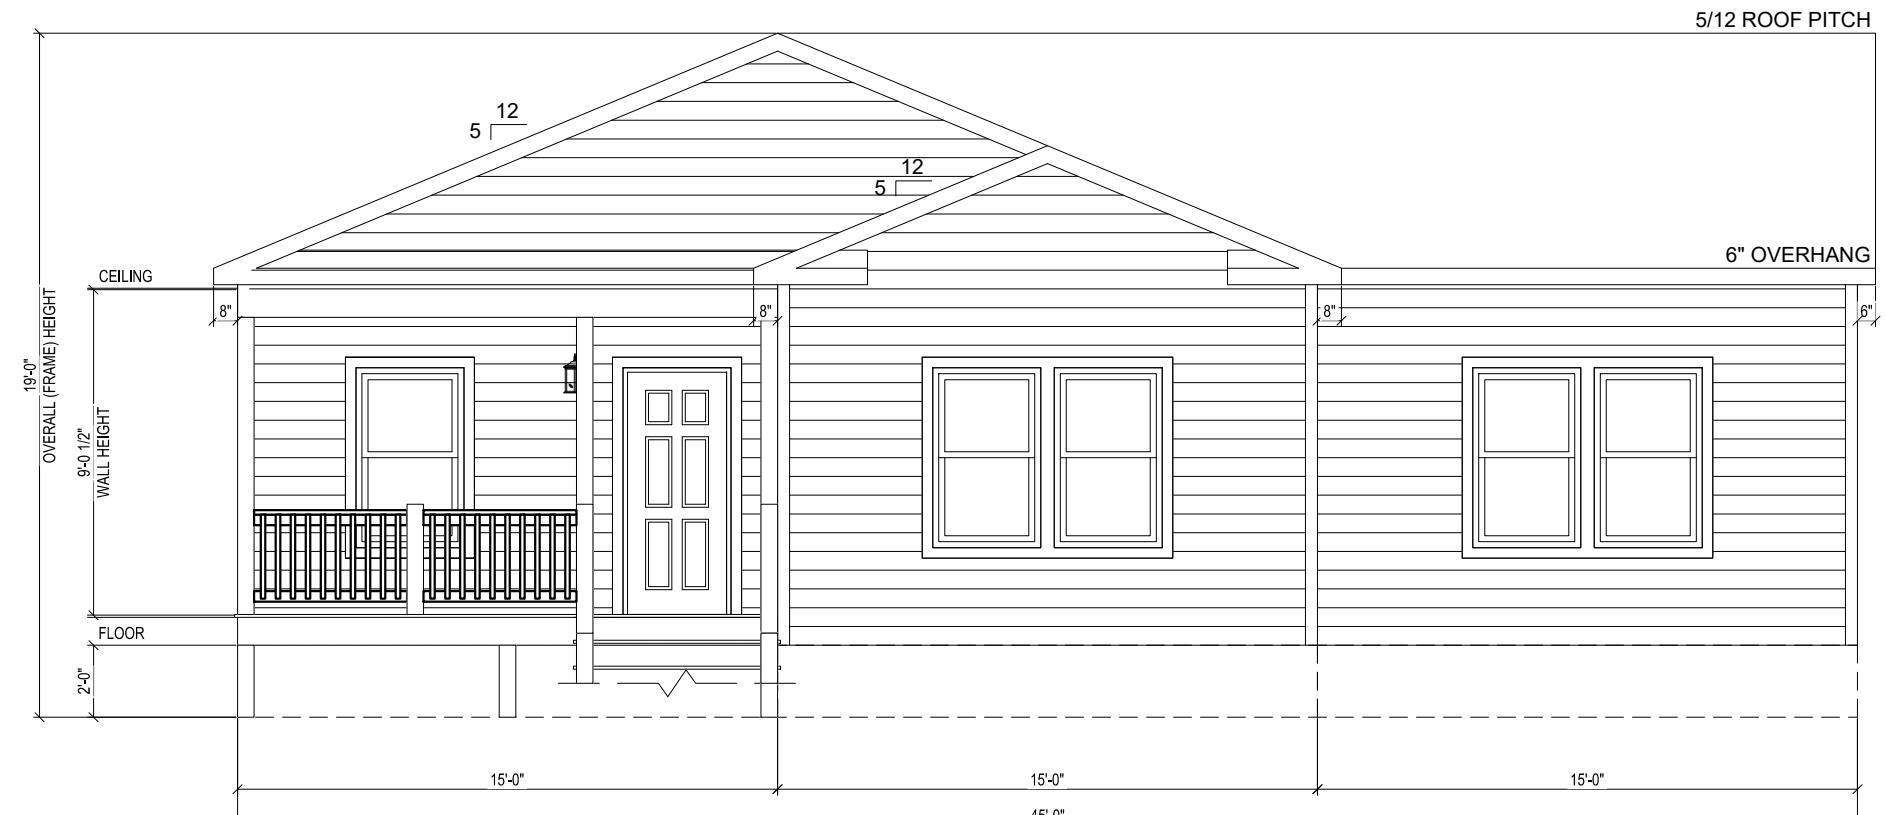

ACCESS TO GRADE BY SITE CONTRACTOR  
SITE CONTRACTOR IS RESPONSIBLE FOR DESIGN AND  
INSTALLATION OF FOUNDATION

Copyright © 2018  
THE DESIGNS, PLANS, AND TRUSS COMPONENTS SHOWN HERE WERE DRAWN AND CREATED BY AFFINITY BUILDING  
SYSTEMS, LLC AND ARE THE SOLE PROPERTY OF AFFINITY BUILDING SYSTEMS, LLC. ALL RIGHTS RESERVED. NO  
PART OF THIS DESIGN MAY BE REPRODUCED OR TRANSMITTED IN ANY FORM OR BY ANY MEANS, ELECTRONIC OR  
MECHANICAL, INCLUDING PHOTOCOPYING, RECORDING, OR ANY INFORMATION STORAGE RETRIEVAL SYSTEM,  
WITHOUT PERMISSION FROM AFFINITY BUILDING SYSTEMS, LLC.

APPROVED  
RADCO  
Mar 25, 2022


SHEET  
9

REVISIONS:  
02/15/22 MM - Builder Sign Off

TITLE:  
ELEVATION

DATE: DRAWN:  
1/20/22 MM


ENGINEERING AND PLAN  
DEVELOPMENT:  
DAVID R. TOMPOS, PE  
PO BOX 490  
NAPPANEE, INDIANA 46550  
COA #33677

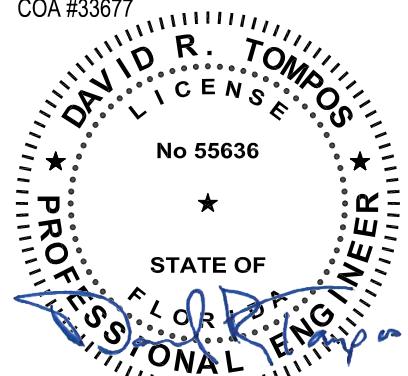

Mar 21, 2022

JOB NUMBER:  
MFT8164 /  
ABS - 2362

**AFFINITY**  
BUILDING SYSTEMS, LLC  
62 MURRAY BLVD, LAKELAND, GA 31635

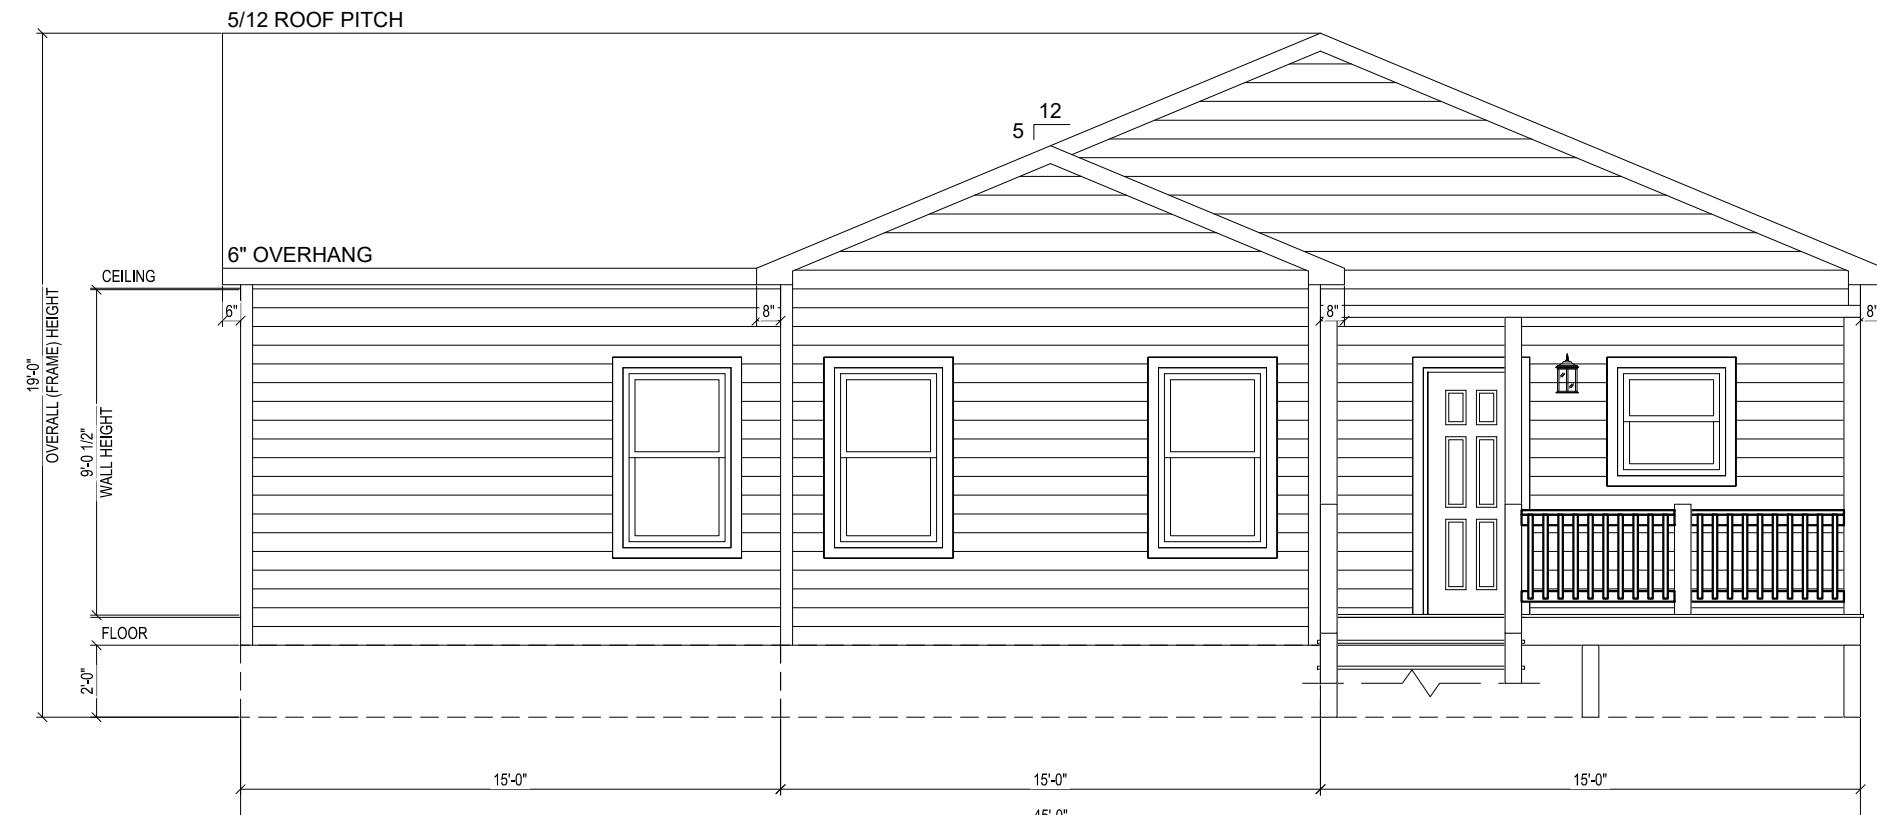

## REAR ELEVATION

ACCESS TO GRADE BY SITE CONTRACTOR  
SITE CONTRACTOR IS RESPONSIBLE FOR DESIGN AND  
INSTALLATION OF FOUNDATION


REVISIONS:  
02/15/22 MM - Builder Sign Off

TITLE:  
ELEVATION

DATE: DRAWN:  
1/20/22 MM

SHEET  
10


ENGINEERING AND PLAN  
DEVELOPMENT:  
DAVID R. TOMPOS, PE  
PO BOX 490  
NAPPANEE, INDIANA 46550  
COA #33677

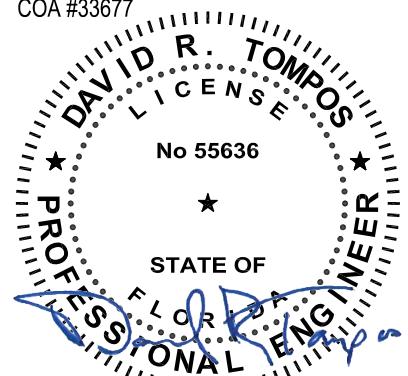

Mar 21, 2022

JOB NUMBER:  
MFT8164 /  
ABS - 2362

**AFFINITY**  
BUILDING SYSTEMS, LLC  
62 MURRAY BLVD, LAKELAND, GA 31635

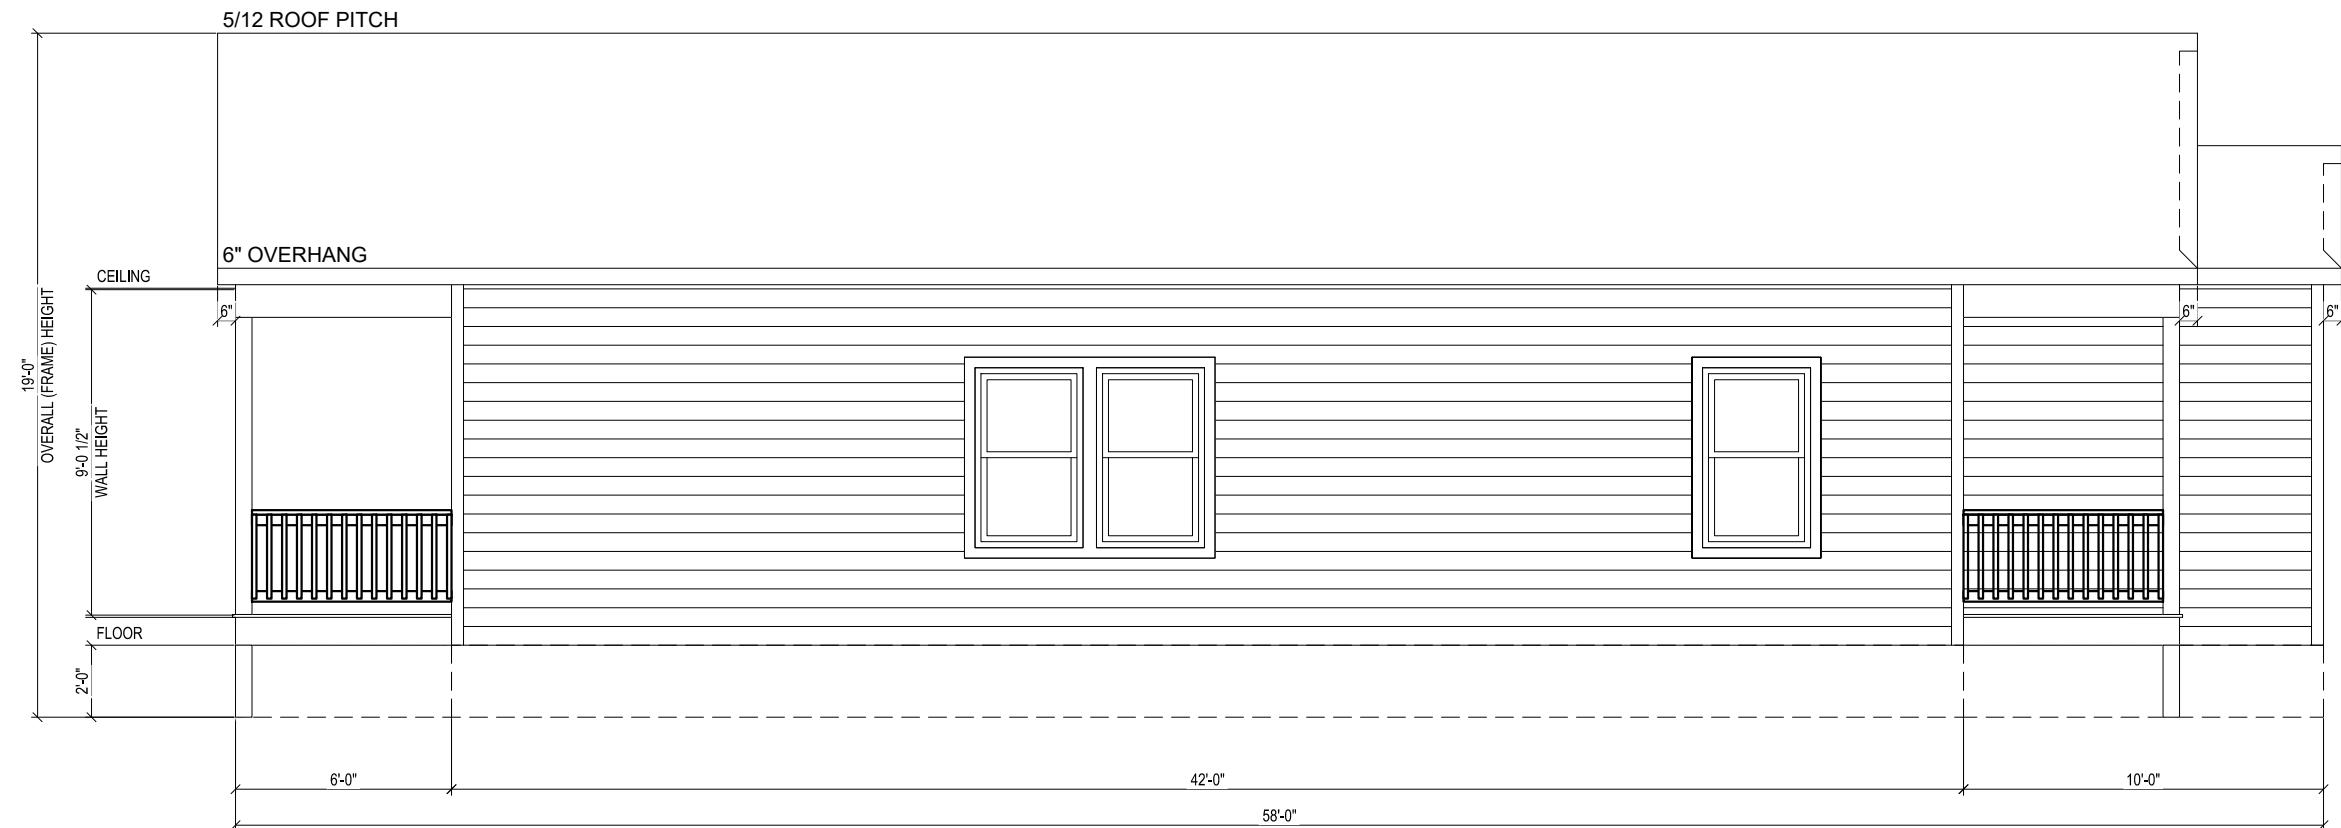

## LEFT ELEVATION

ACCESS TO GRADE BY SITE CONTRACTOR  
SITE CONTRACTOR IS RESPONSIBLE FOR DESIGN AND  
INSTALLATION OF FOUNDATION

APPROVED  
RADCO  
Mar 25, 2022  
APPROVED

REVISIONS:  
02/15/22 MM - Builder Sign Off  
- - -

TITLE:  
ELEVATION

DATE: DRAWN:  
1/20/22 MM

SHEET  
11

ENGINEERING AND PLAN


DEVELOPMENT:

DAVID R. TOMPOS, PE

PO BOX 490

NAPPANEE, INDIANA 46550

COA #33677

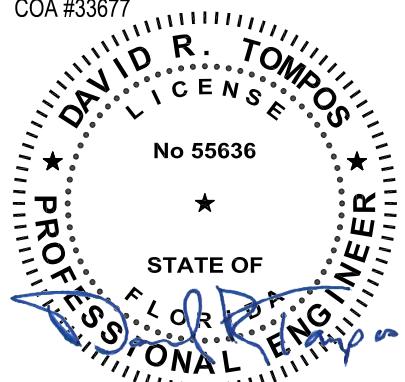

Mar 21, 2022

JOB NUMBER:  
MFT8164 /  
ABS - 2362

**AFFINITY**  
BUILDING SYSTEMS, LLC  
62 MURRAY BLVD, LAKELAND, GA 31635


REVISIONS:  
02/15/22 MM - Builder Sign Off

TITLE:  
ELEVATION

DATE: DRAWN:  
1/20/22 MM

SHEET  
12

APPROVED RADCO  
Mar 25, 2022  
APPROVED

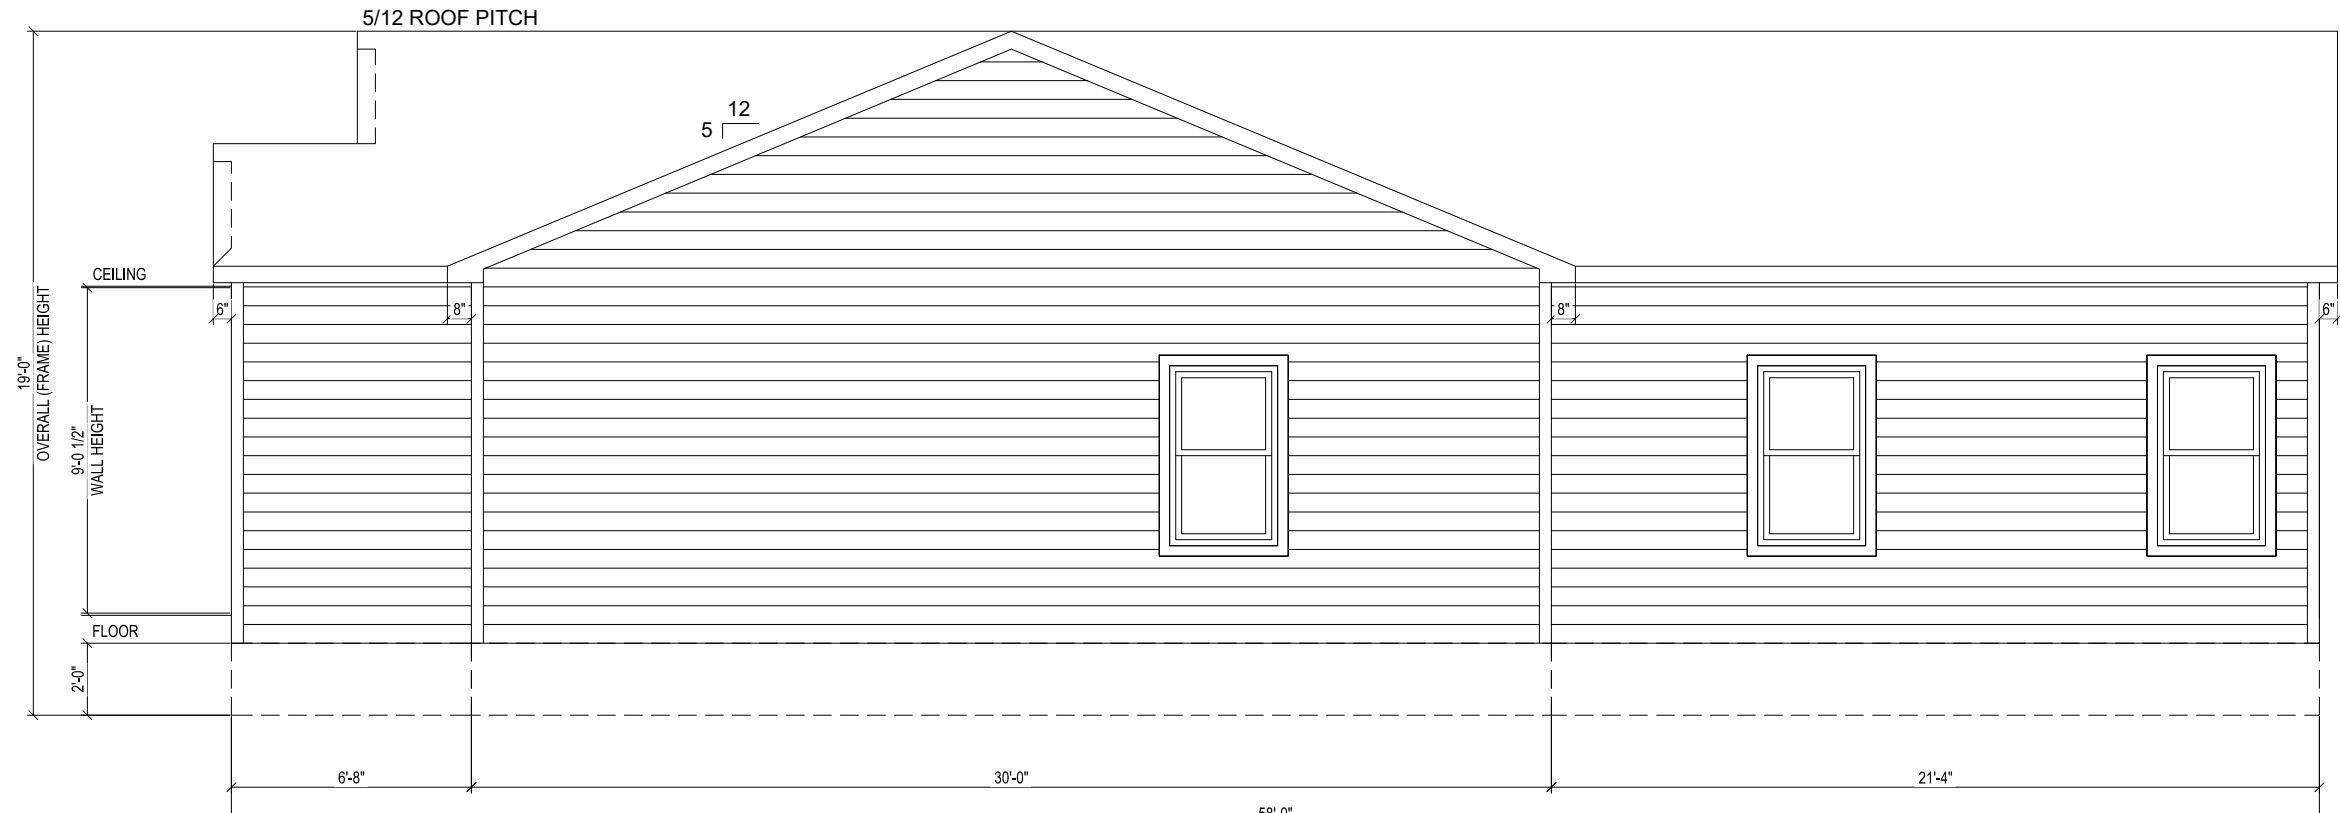

## RIGHT ELEVATION

ACCESS TO GRADE BY SITE CONTRACTOR  
SITE CONTRACTOR IS RESPONSIBLE FOR DESIGN AND  
INSTALLATION OF FOUNDATION

Copyright © 2018

THE DESIGNS, PLANS, AND TRUSS COMPONENTS SHOWN HERE WERE DRAWN AND CREATED BY AFFINITY BUILDING SYSTEMS, LLC AND ARE THE SOLE PROPERTY OF AFFINITY BUILDING SYSTEMS, LLC. ALL RIGHTS RESERVED. NO PART OF THIS DESIGN MAY BE REPRODUCED OR TRANSMITTED IN ANY FORM OR BY ANY MEANS, ELECTRONIC OR MECHANICAL, INCLUDING PHOTOCOPYING, RECORDING, OR ANY INFORMATION STORAGE RETRIEVAL SYSTEM, WITHOUT PERMISSION FROM AFFINITY BUILDING SYSTEMS, LLC.