

Appendix B-4:
Revised Chicken Island Stage 1 Concept Design Package

CHICKEN ISLAND. YONKERS, NY

PHASE 1 - CONCEPT DESIGN PACKAGE

07.20.2022

S9ARCHITECTURE




NOTE: THE FOLLOWING CONCEPTUAL DRAWINGS ARE FOR PLANNING PURPOSES ONLY. THE CONCEPTUAL BUILDING DESIGN COMPLIES WITH THE PROPOSED ZONING PETITION AND MUST BE REVERIFIED ONCE A FORMAL REZONING IS ADOPTED. STRUCTURE, MEP AND LANDSCAPE SHOWN FOR CONCEPT AND MUST BE VERIFIED AND COORDINATED WITH THE BUILDING CODE DURING THE SITE PLAN APPROVAL PROCESS. LOCATIONS OF MECHANICAL SHAFTS ARE TO BE DETERMINED. STAIRS ARE FOR ILLUSTRATIVE PURPOSES ONLY AND TO BE REVISED TO MEET EGRESS REQUIREMENTS.

YONKERS | CHICKEN ISLAND
S9ARCHITECTURE


SITE AERIAL
.07.20.2022 | P. 2



NOTE: THE FOLLOWING CONCEPTUAL DRAWINGS ARE FOR PLANNING PURPOSES ONLY. THE CONCEPTUAL BUILDING DESIGN COMPLIES WITH THE PROPOSED ZONING PETITION AND MUST BE REVERIFIED ONCE A FORMAL REZONING IS ADOPTED. STRUCTURE, MEP AND LANDSCAPE SHOWN FOR CONCEPT AND MUST BE VERIFIED AND COORDINATED WITH THE BUILDING CODE DURING THE SITE PLAN APPROVAL PROCESS. LOCATIONS OF MECHANICAL SHAFTS ARE TO BE DETERMINED. STAIRS ARE FOR ILLUSTRATIVE PURPOSES ONLY AND TO BE REVISED TO MEET EGRESS REQUIREMENTS.

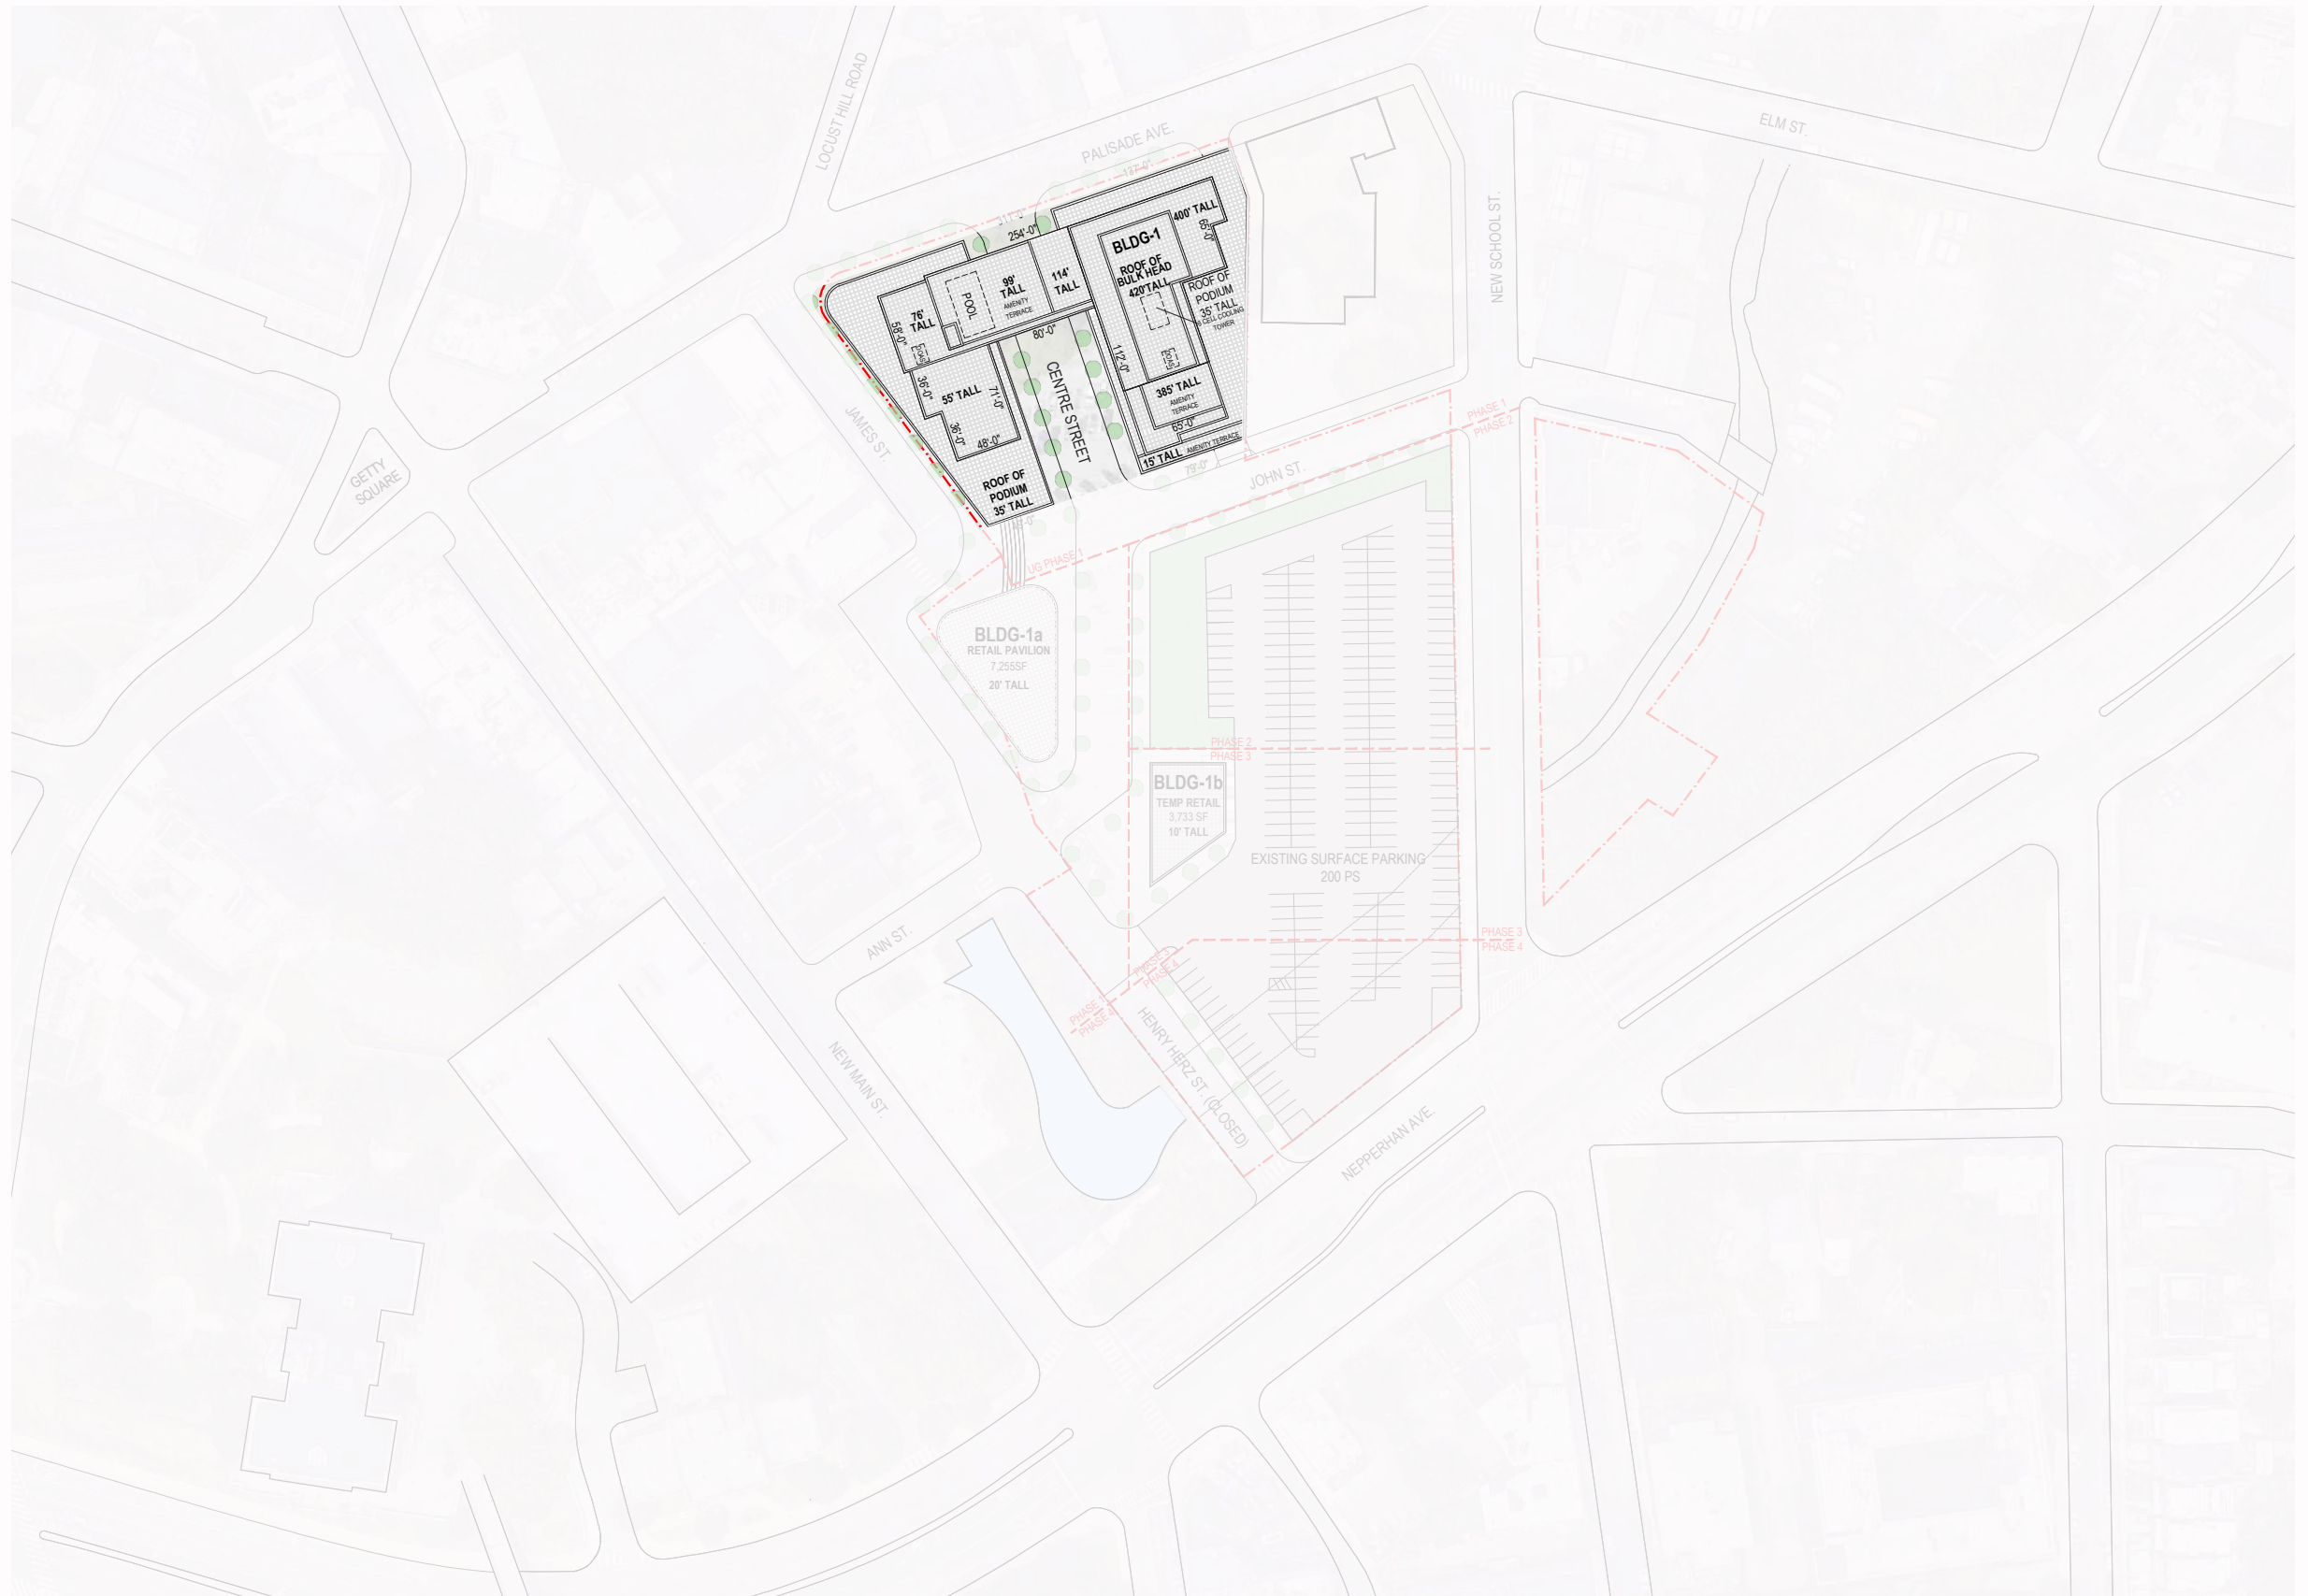

NOTE: THE FOLLOWING CONCEPTUAL DRAWINGS ARE FOR PLANNING PURPOSES ONLY. THE CONCEPTUAL BUILDING DESIGN COMPLIES WITH THE PROPOSED ZONING PETITION AND MUST BE REVERIFIED ONCE A FORMAL REZONING IS ADOPTED. STRUCTURE, MEP AND LANDSCAPE SHOWN FOR CONCEPT AND MUST BE VERIFIED AND COORDINATED WITH THE BUILDING CODE DURING THE SITE PLAN APPROVAL PROCESS. LOCATIONS OF MECHANICAL SHAFTS ARE TO BE DETERMINED. STAIRS ARE FOR ILLUSTRATIVE PURPOSES ONLY AND TO BE REVISED TO MEET EGRESS REQUIREMENTS.

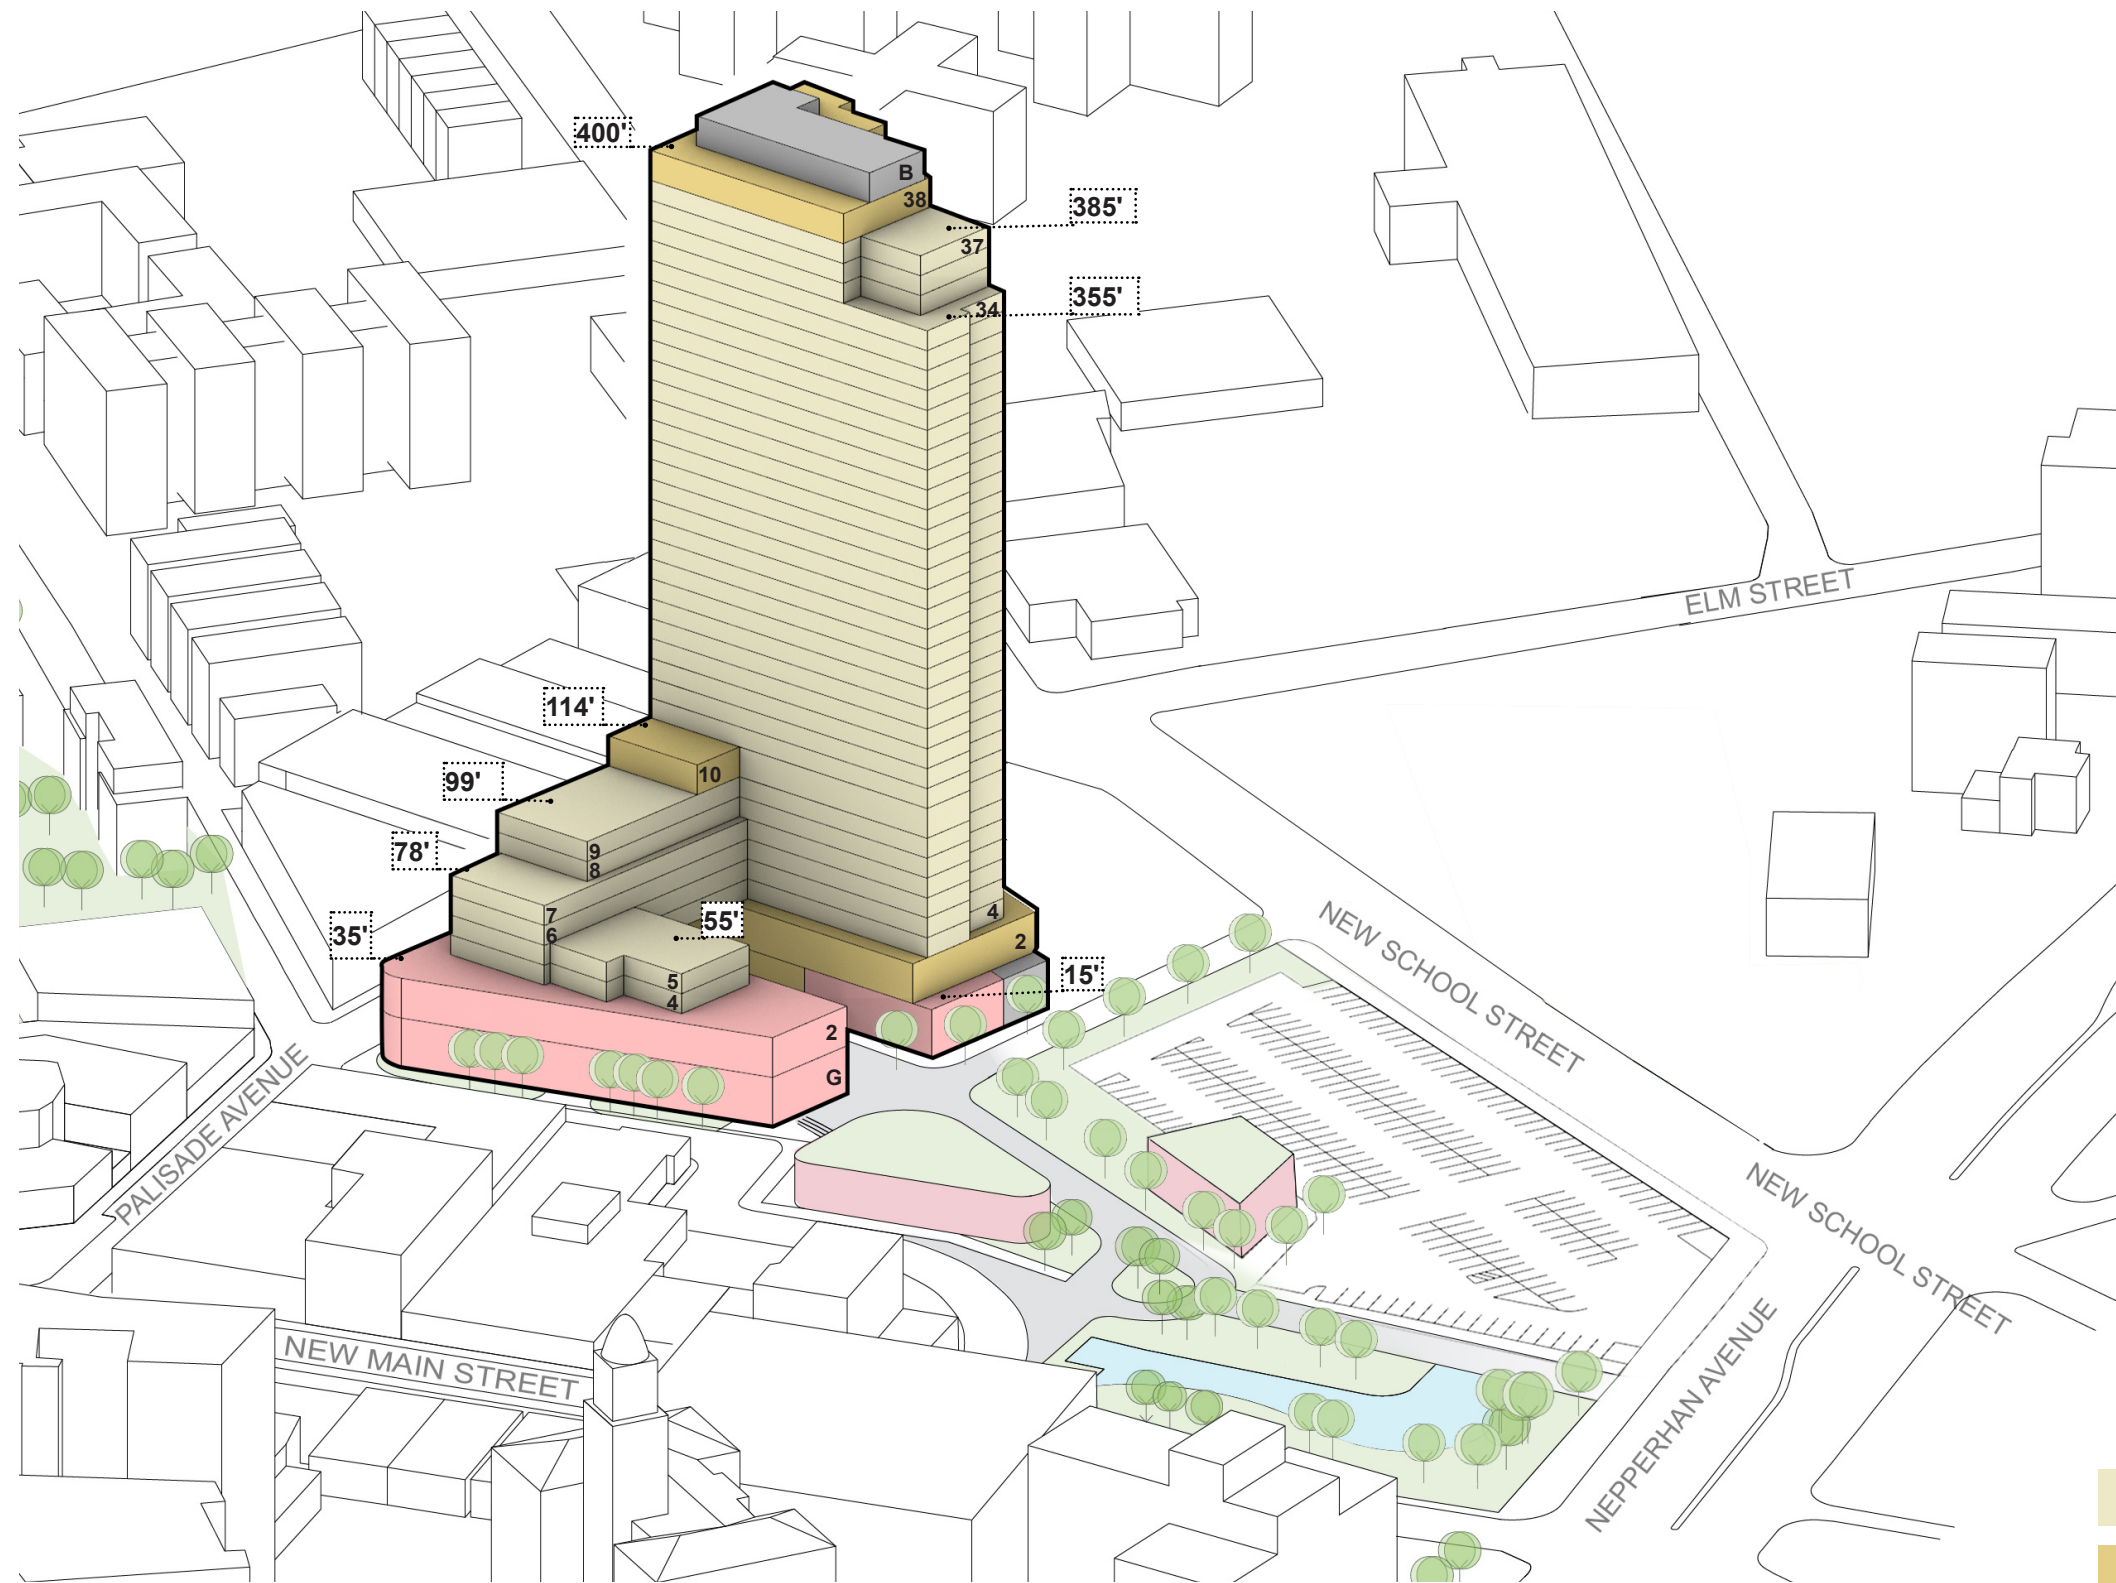

- RESIDENTIAL
- RESI AMENITY/ LOBBY
- PARKING / MECHANICAL
- RETAIL

NOTE: THE FOLLOWING CONCEPTUAL DRAWINGS ARE FOR PLANNING PURPOSES ONLY. THE CONCEPTUAL BUILDING DESIGN COMPLIES WITH THE PROPOSED ZONING PETITION AND MUST BE REVERIFIED ONCE A FORMAL REZONING IS ADOPTED. STRUCTURE, MEP AND LANDSCAPE SHOWN FOR CONCEPT AND MUST BE VERIFIED AND COORDINATED WITH THE BUILDING CODE DURING THE SITE PLAN APPROVAL PROCESS. LOCATIONS OF MECHANICAL SHAFTS ARE TO BE DETERMINED. STAIRS ARE FOR ILLUSTRATIVE PURPOSES ONLY AND TO BE REVISED TO MEET EGRESS REQUIREMENTS.



NOTE: THE FOLLOWING CONCEPTUAL DRAWINGS ARE FOR PLANNING PURPOSES ONLY. THE CONCEPTUAL BUILDING DESIGN COMPLIES WITH THE PROPOSED ZONING PETITION AND MUST BE REVERIFIED ONCE A FORMAL REZONING IS ADOPTED. STRUCTURE, MEP AND LANDSCAPE SHOWN FOR CONCEPT AND MUST BE VERIFIED AND COORDINATED WITH THE BUILDING CODE DURING THE SITE PLAN APPROVAL PROCESS. LOCATIONS OF MECHANICAL SHAFTS ARE TO BE DETERMINED. STAIRS ARE FOR ILLUSTRATIVE PURPOSES ONLY AND TO BE REVISED TO MEET EGRESS REQUIREMENTS.

YONKERS | CHICKEN ISLAND
S9ARCHITECTURE

STREET VIEW LOOKING NORTHEAST FROM NEPPERHAN AND NEW MAIN STREET INTERSECTION

.07.20.2022 | P. 6



NOTE: THE FOLLOWING CONCEPTUAL DRAWINGS ARE FOR PLANNING PURPOSES ONLY. THE CONCEPTUAL BUILDING DESIGN COMPLIES WITH THE PROPOSED ZONING PETITION AND MUST BE REVERIFIED ONCE A FORMAL REZONING IS ADOPTED. STRUCTURE, MEP AND LANDSCAPE SHOWN FOR CONCEPT AND MUST BE VERIFIED AND COORDINATED WITH THE BUILDING CODE DURING THE SITE PLAN APPROVAL PROCESS. LOCATIONS OF MECHANICAL SHAFTS ARE TO BE DETERMINED. STAIRS ARE FOR ILLUSTRATIVE PURPOSES ONLY AND TO BE REVISED TO MEET EGRESS REQUIREMENTS.

YONKERS | CHICKEN ISLAND
S9ARCHITECTURE

STREET VIEW LOOKING EAST ON PALISADE AVE

.07.20.2022 | P. 7




NOTE: THE FOLLOWING CONCEPTUAL DRAWINGS ARE FOR PLANNING PURPOSES ONLY. THE CONCEPTUAL BUILDING DESIGN COMPLIES WITH THE PROPOSED ZONING PETITION AND MUST BE REVERIFIED ONCE A FORMAL REZONING IS ADOPTED. STRUCTURE, MEP AND LANDSCAPE SHOWN FOR CONCEPT AND MUST BE VERIFIED AND COORDINATED WITH THE BUILDING CODE DURING THE SITE PLAN APPROVAL PROCESS. LOCATIONS OF MECHANICAL SHAFTS ARE TO BE DETERMINED. STAIRS ARE FOR ILLUSTRATIVE PURPOSES ONLY AND TO BE REVISED TO MEET EGRESS REQUIREMENTS.

YONKERS | CHICKEN ISLAND
S9ARCHITECTURE


STREET VIEW LOOKING WEST ON PALISADE AVE

.07.20.2022 | P. 8

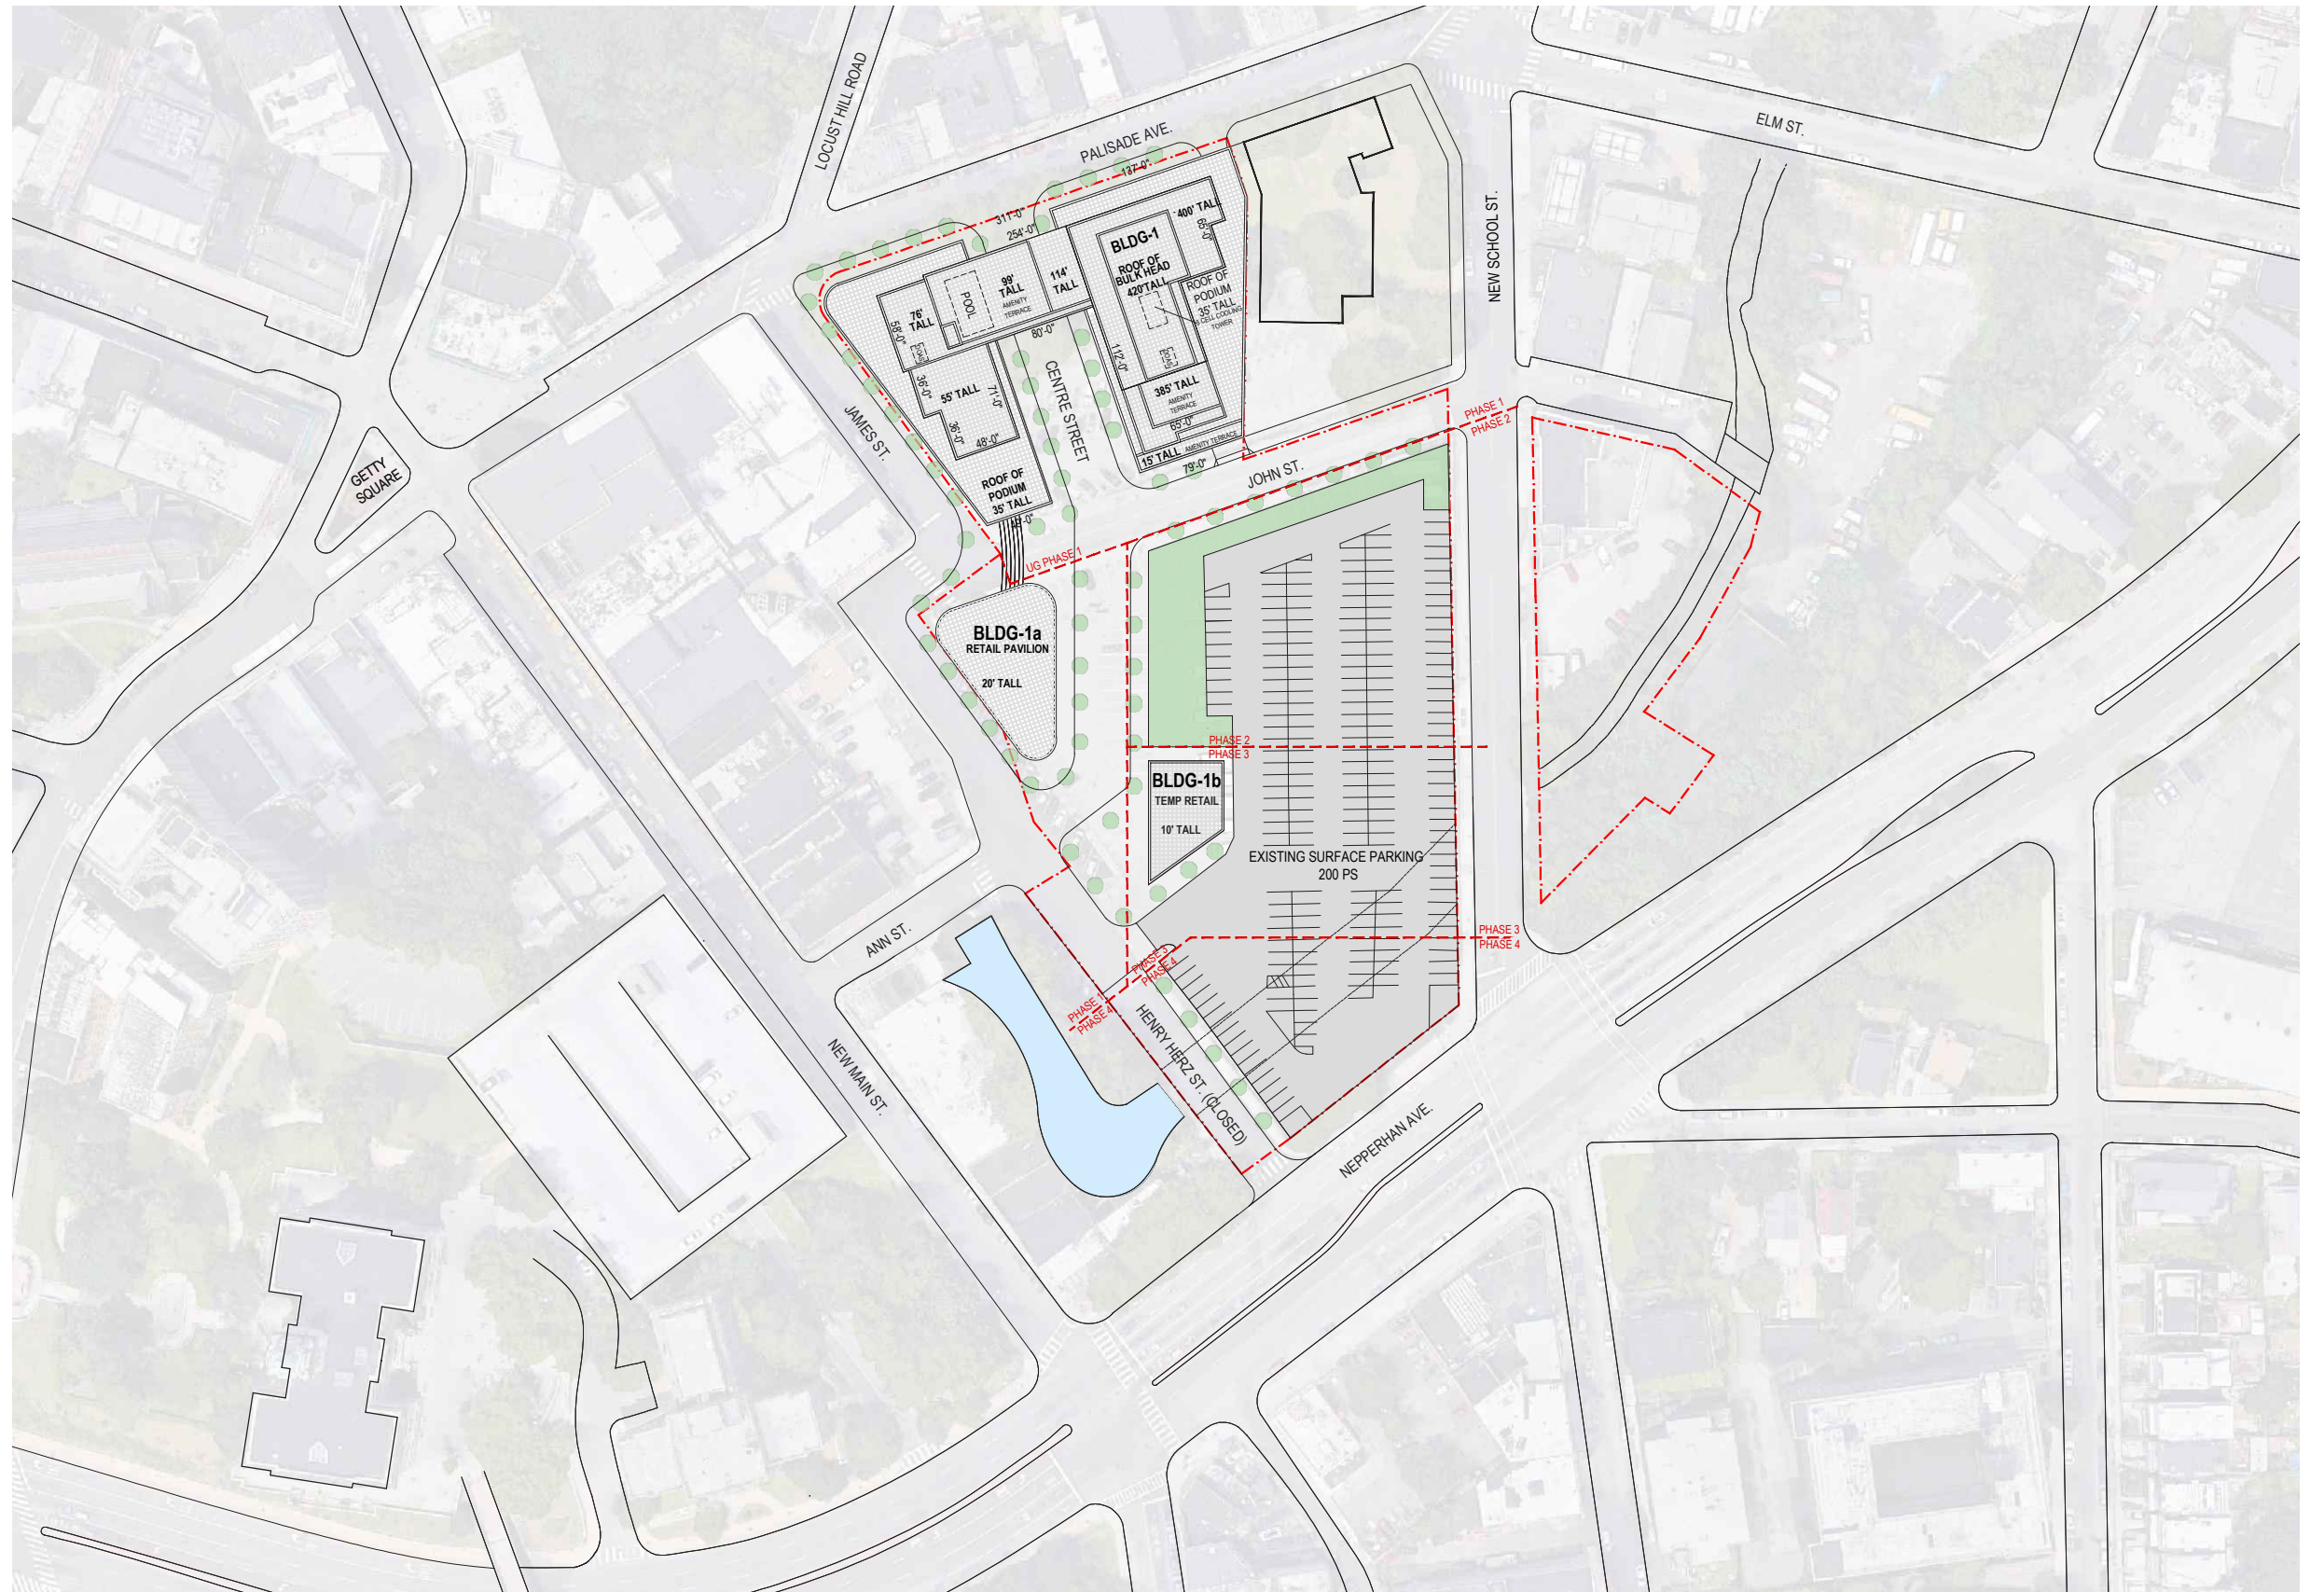

NOTE: THE FOLLOWING CONCEPTUAL DRAWINGS ARE FOR PLANNING PURPOSES ONLY. THE CONCEPTUAL BUILDING DESIGN COMPLIES WITH THE PROPOSED ZONING PETITION AND MUST BE REVERIFIED ONCE A FORMAL REZONING IS ADOPTED. STRUCTURE, MEP AND LANDSCAPE SHOWN FOR CONCEPT AND MUST BE VERIFIED AND COORDINATED WITH THE BUILDING CODE DURING THE SITE PLAN APPROVAL PROCESS. LOCATIONS OF MECHANICAL SHAFTS ARE TO BE DETERMINED. STAIRS ARE FOR ILLUSTRATIVE PURPOSES ONLY AND TO BE REVISED TO MEET EGRESS REQUIREMENTS.



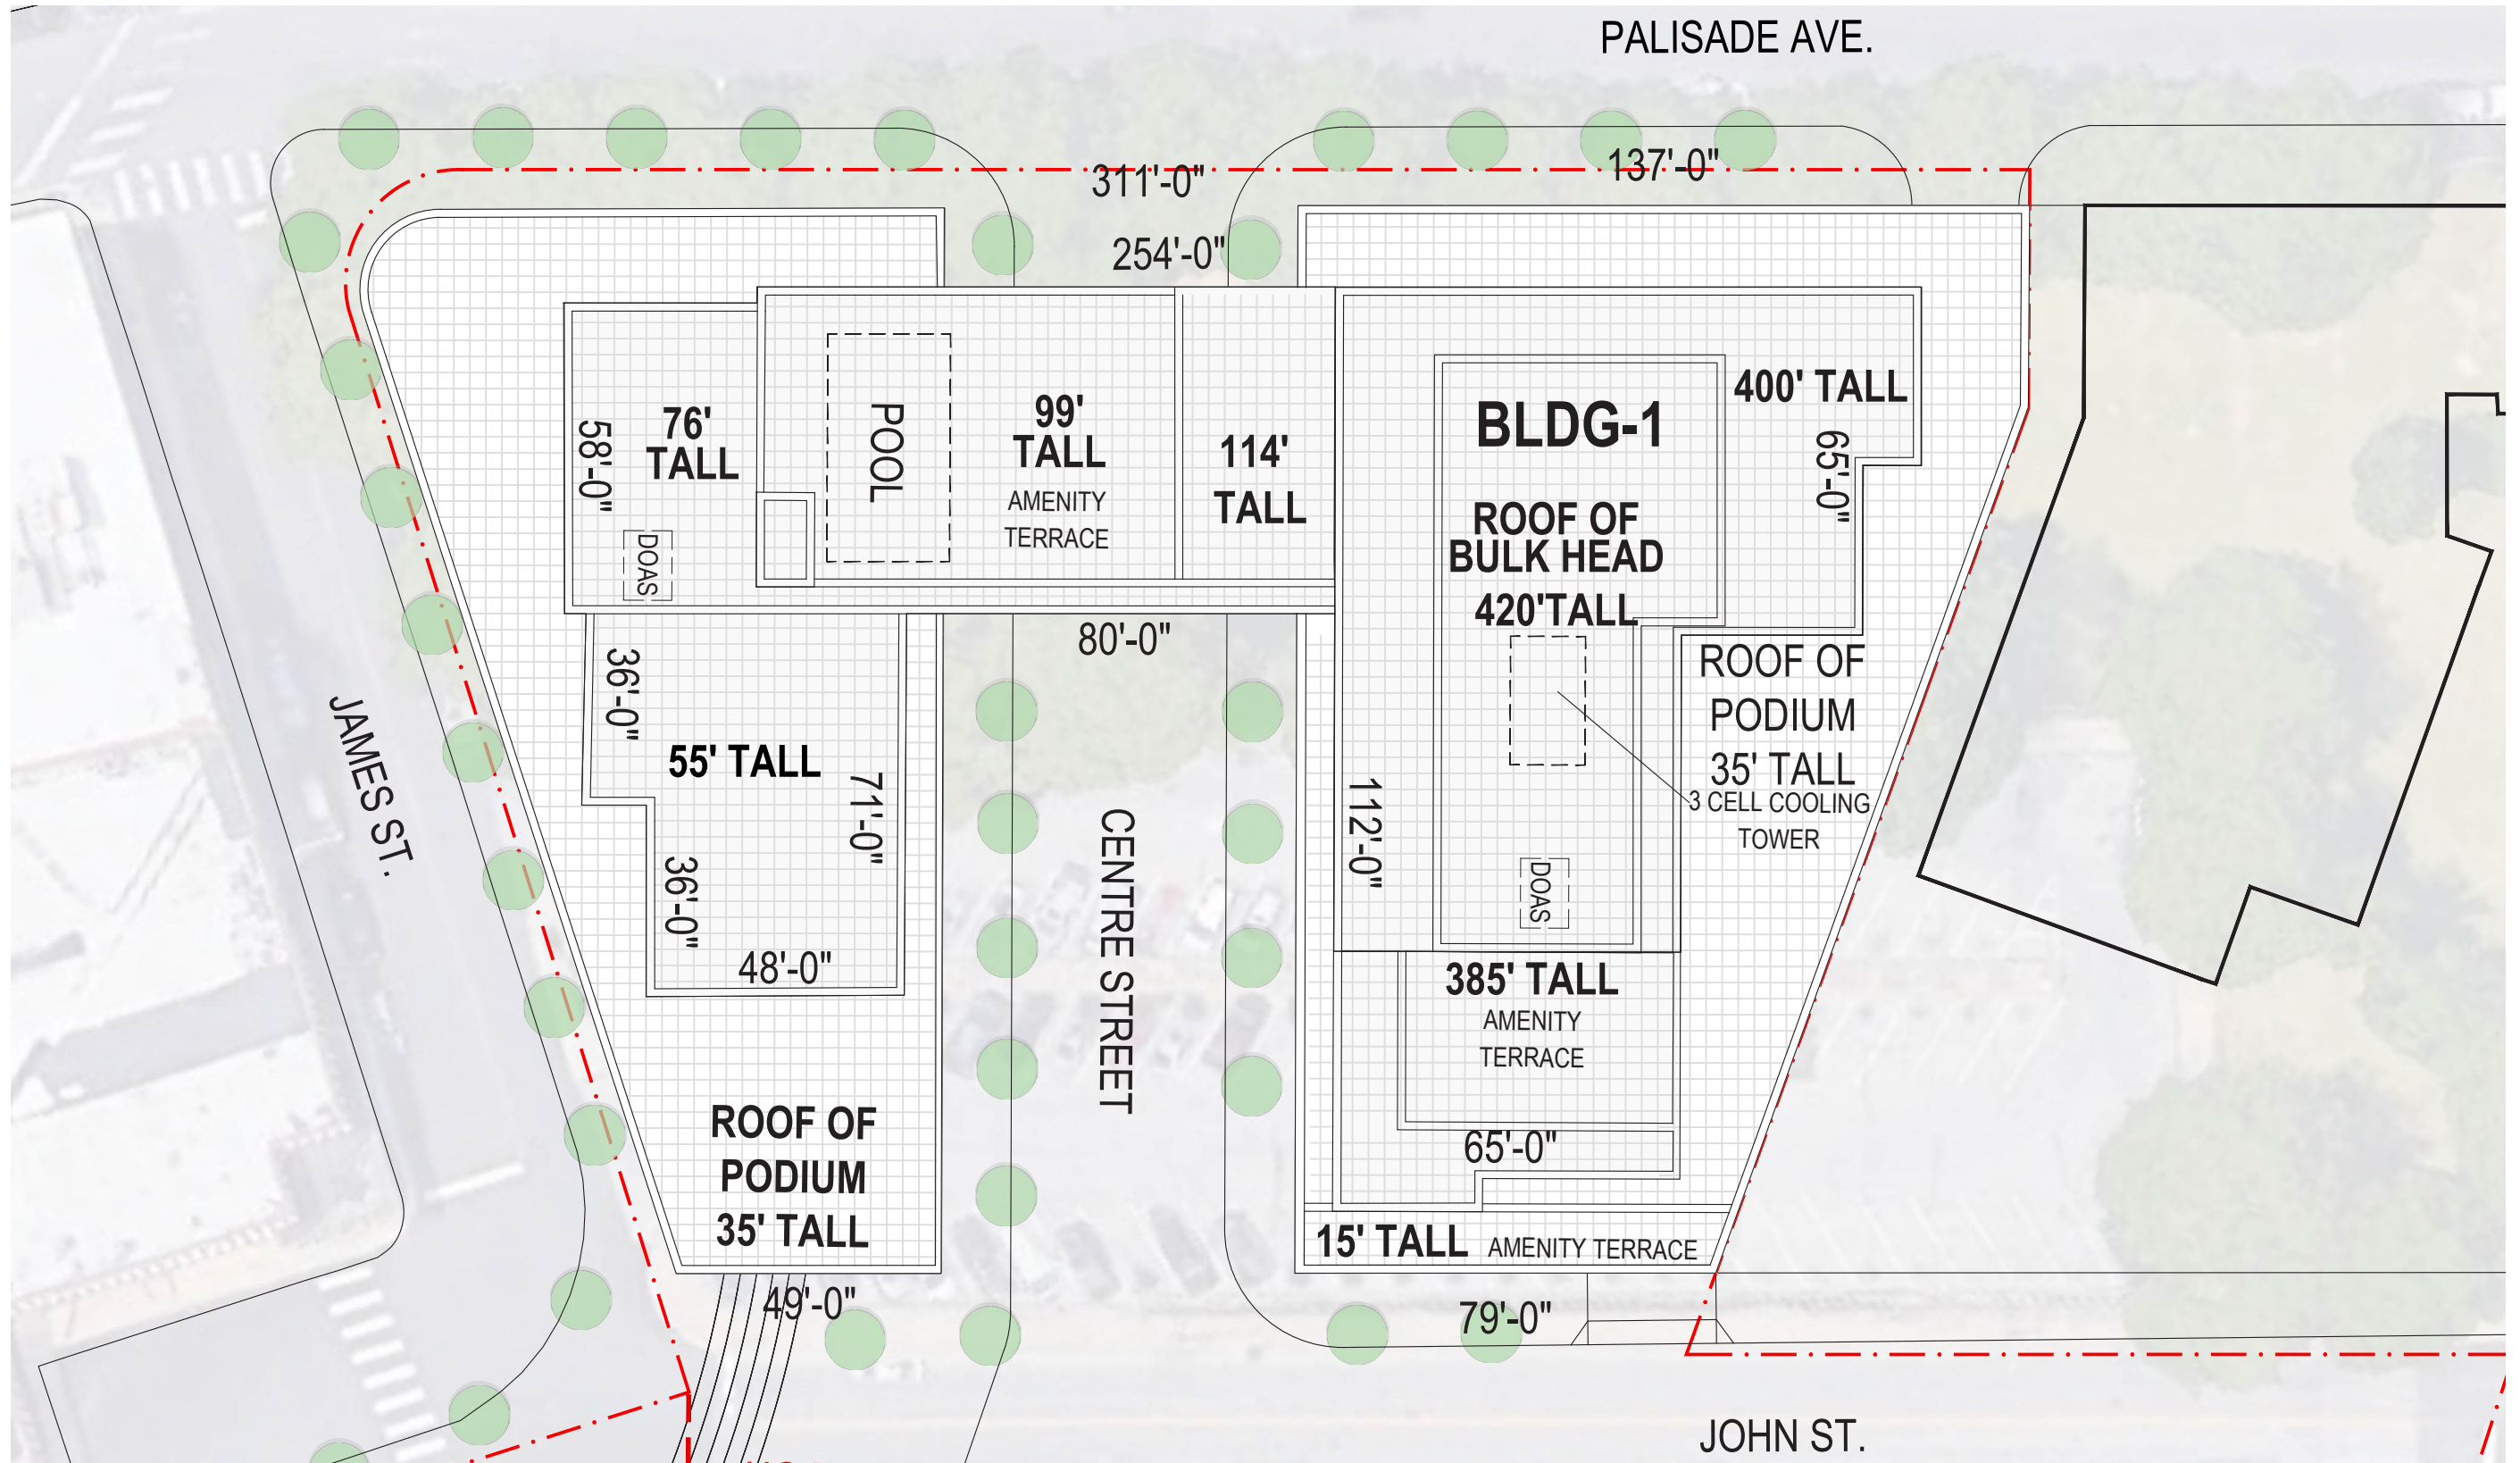


NOTE: THE FOLLOWING CONCEPTUAL DRAWINGS ARE FOR PLANNING PURPOSES ONLY. THE CONCEPTUAL BUILDING DESIGN COMPLIES WITH THE PROPOSED ZONING PETITION AND MUST BE REVERIFIED ONCE A FORMAL REZONING IS ADOPTED. STRUCTURE, MEP AND LANDSCAPE SHOWN FOR CONCEPT AND MUST BE VERIFIED AND COORDINATED WITH THE BUILDING CODE DURING THE SITE PLAN APPROVAL PROCESS. LOCATIONS OF MECHANICAL SHAFTS ARE TO BE DETERMINED. STAIRS ARE FOR ILLUSTRATIVE PURPOSES ONLY AND TO BE REVISED TO MEET EGRESS REQUIREMENTS.

YONKERS | CHICKEN ISLAND
S9ARCHITECTURE

SCALE : 1/32" = 1'-0"

PHASE 1 - ROOF PLAN

.07.20.2022 | P. 10

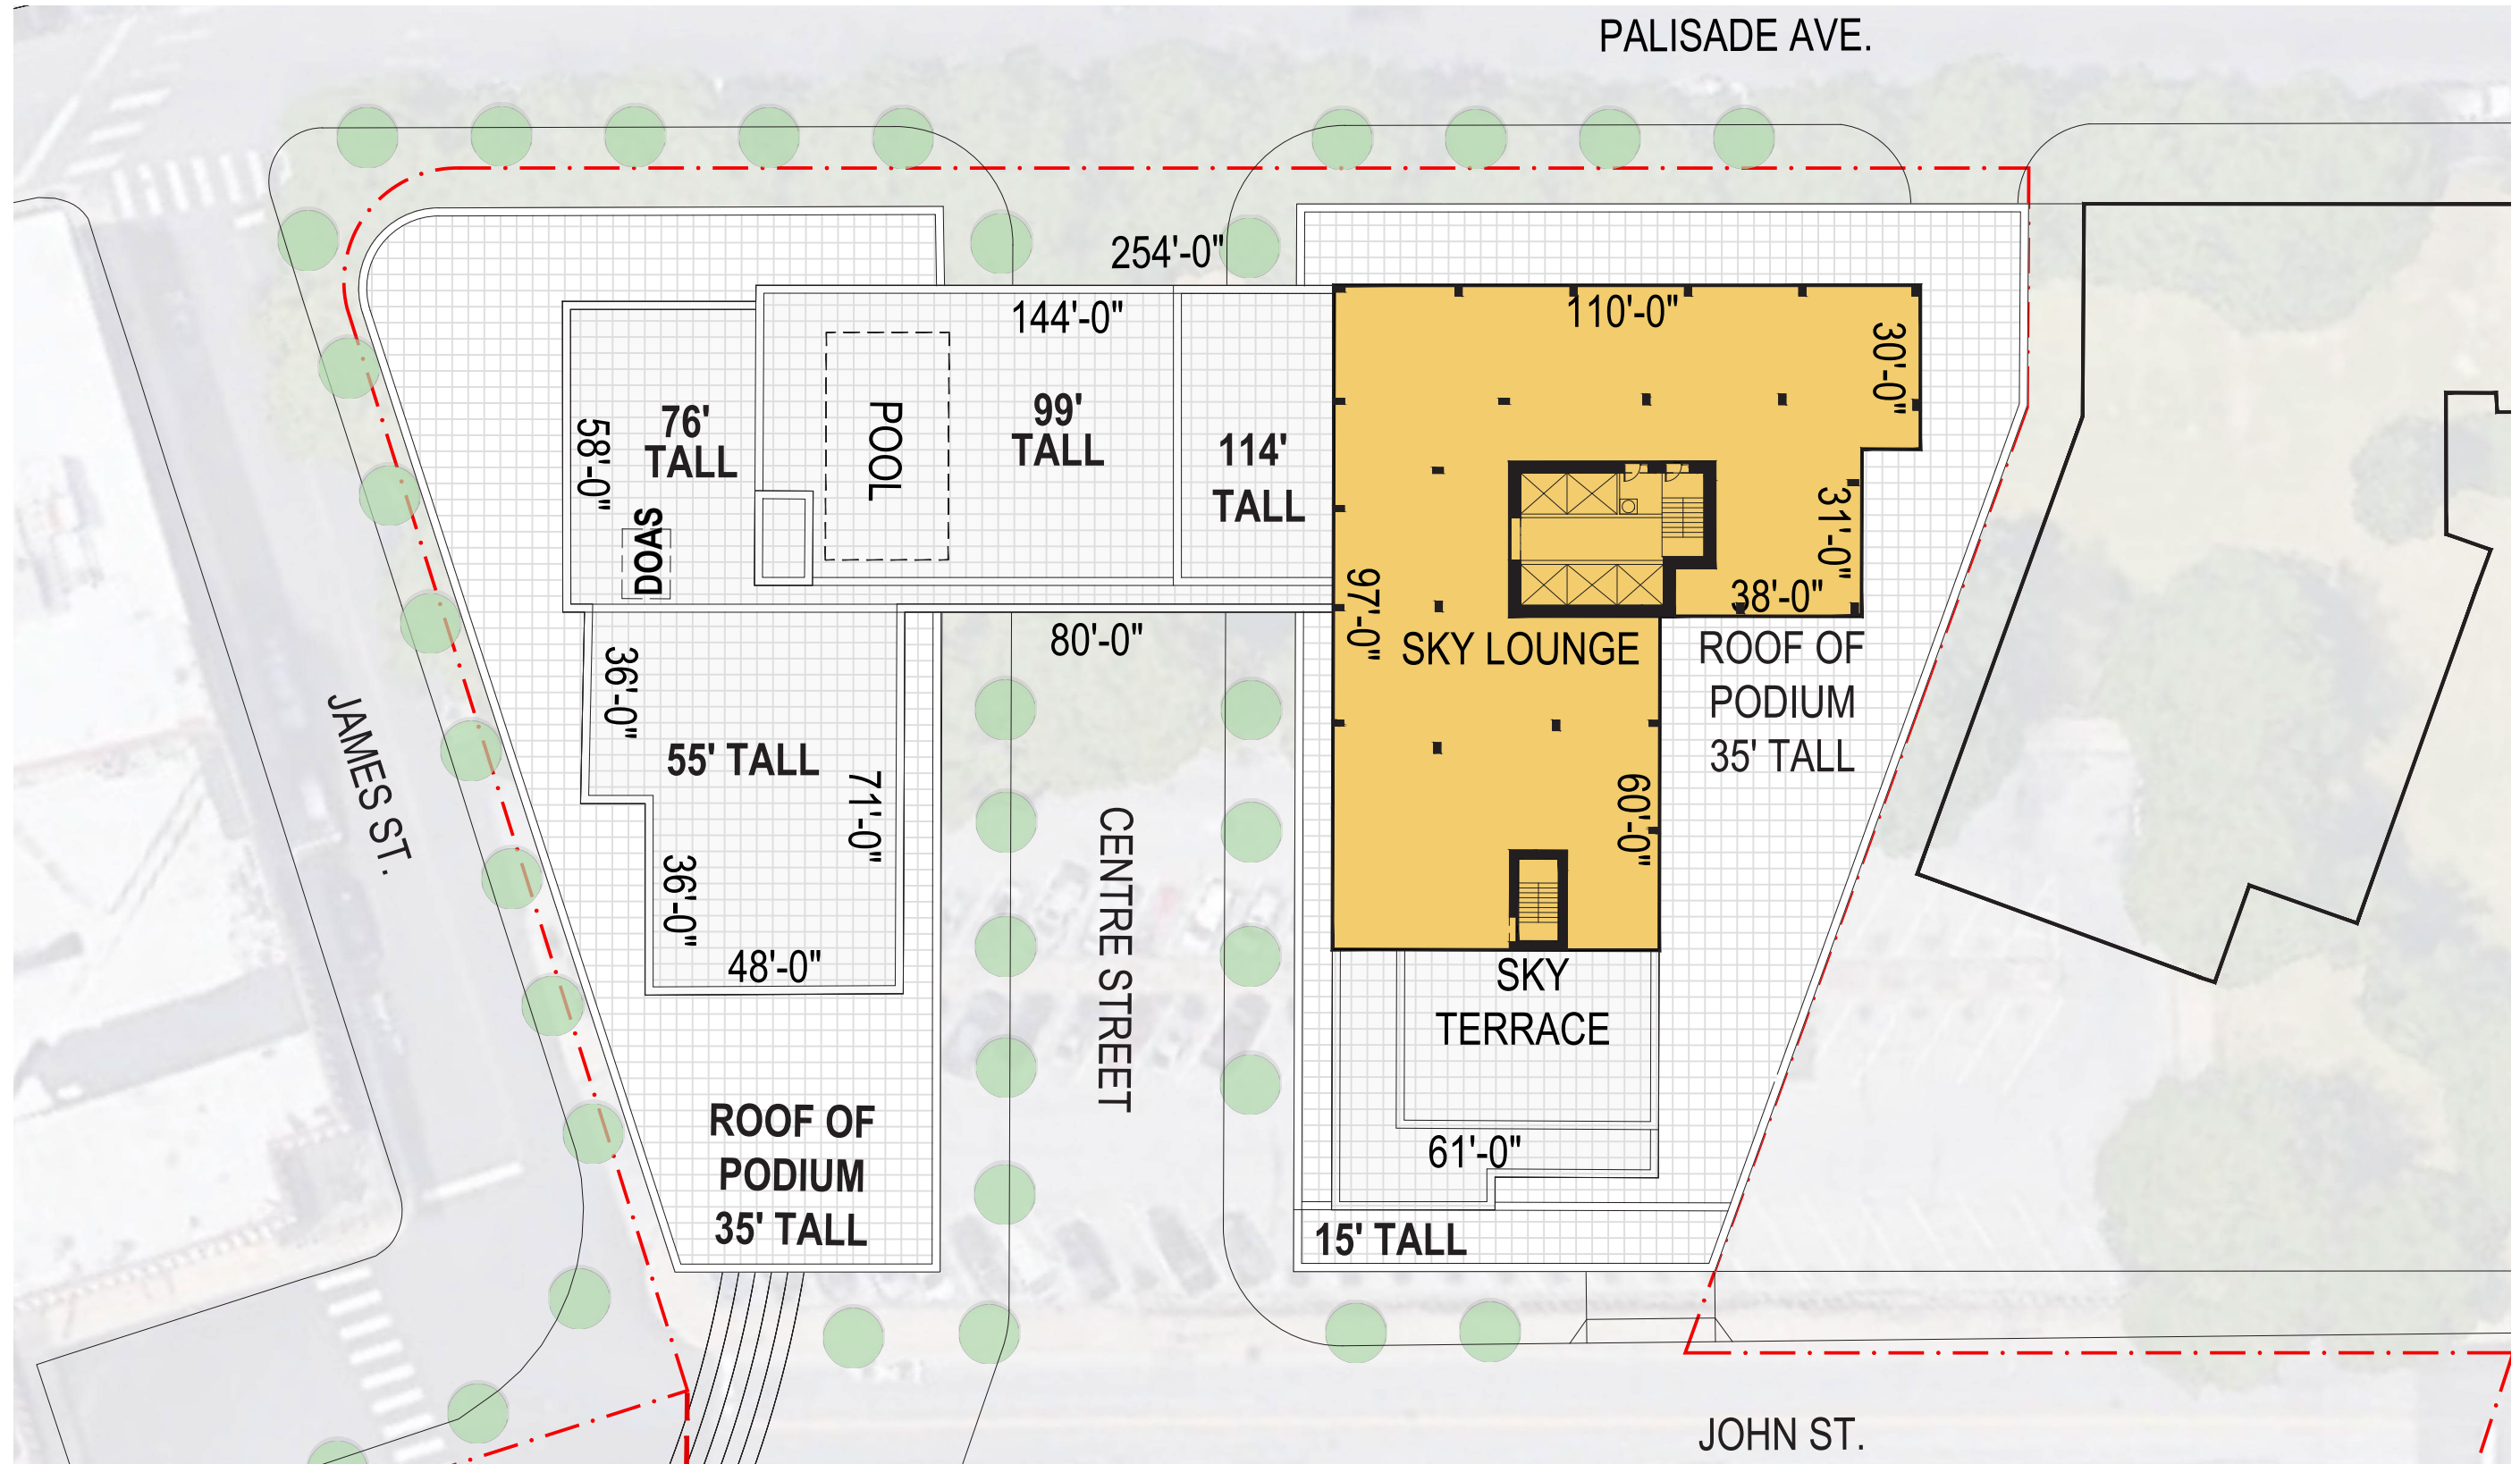


NOTE: THE FOLLOWING CONCEPTUAL DRAWINGS ARE FOR PLANNING PURPOSES ONLY. THE CONCEPTUAL BUILDING DESIGN COMPLIES WITH THE PROPOSED ZONING PETITION AND MUST BE REVERIFIED ONCE A FORMAL REZONING IS ADOPTED. STRUCTURE, MEP AND LANDSCAPE SHOWN FOR CONCEPT AND MUST BE VERIFIED AND COORDINATED WITH THE BUILDING CODE DURING THE SITE PLAN APPROVAL PROCESS. LOCATIONS OF MECHANICAL SHAFTS ARE TO BE DETERMINED. STAIRS ARE FOR ILLUSTRATIVE PURPOSES ONLY AND TO BE REVISED TO MEET EGRESS REQUIREMENTS.

YONKERS | CHICKEN ISLAND
S9ARCHITECTURE

SCALE : 1/32" = 1'-0"

PHASE 1 - SKY LOUNGE PLAN

.07.20.2022 | P. 11

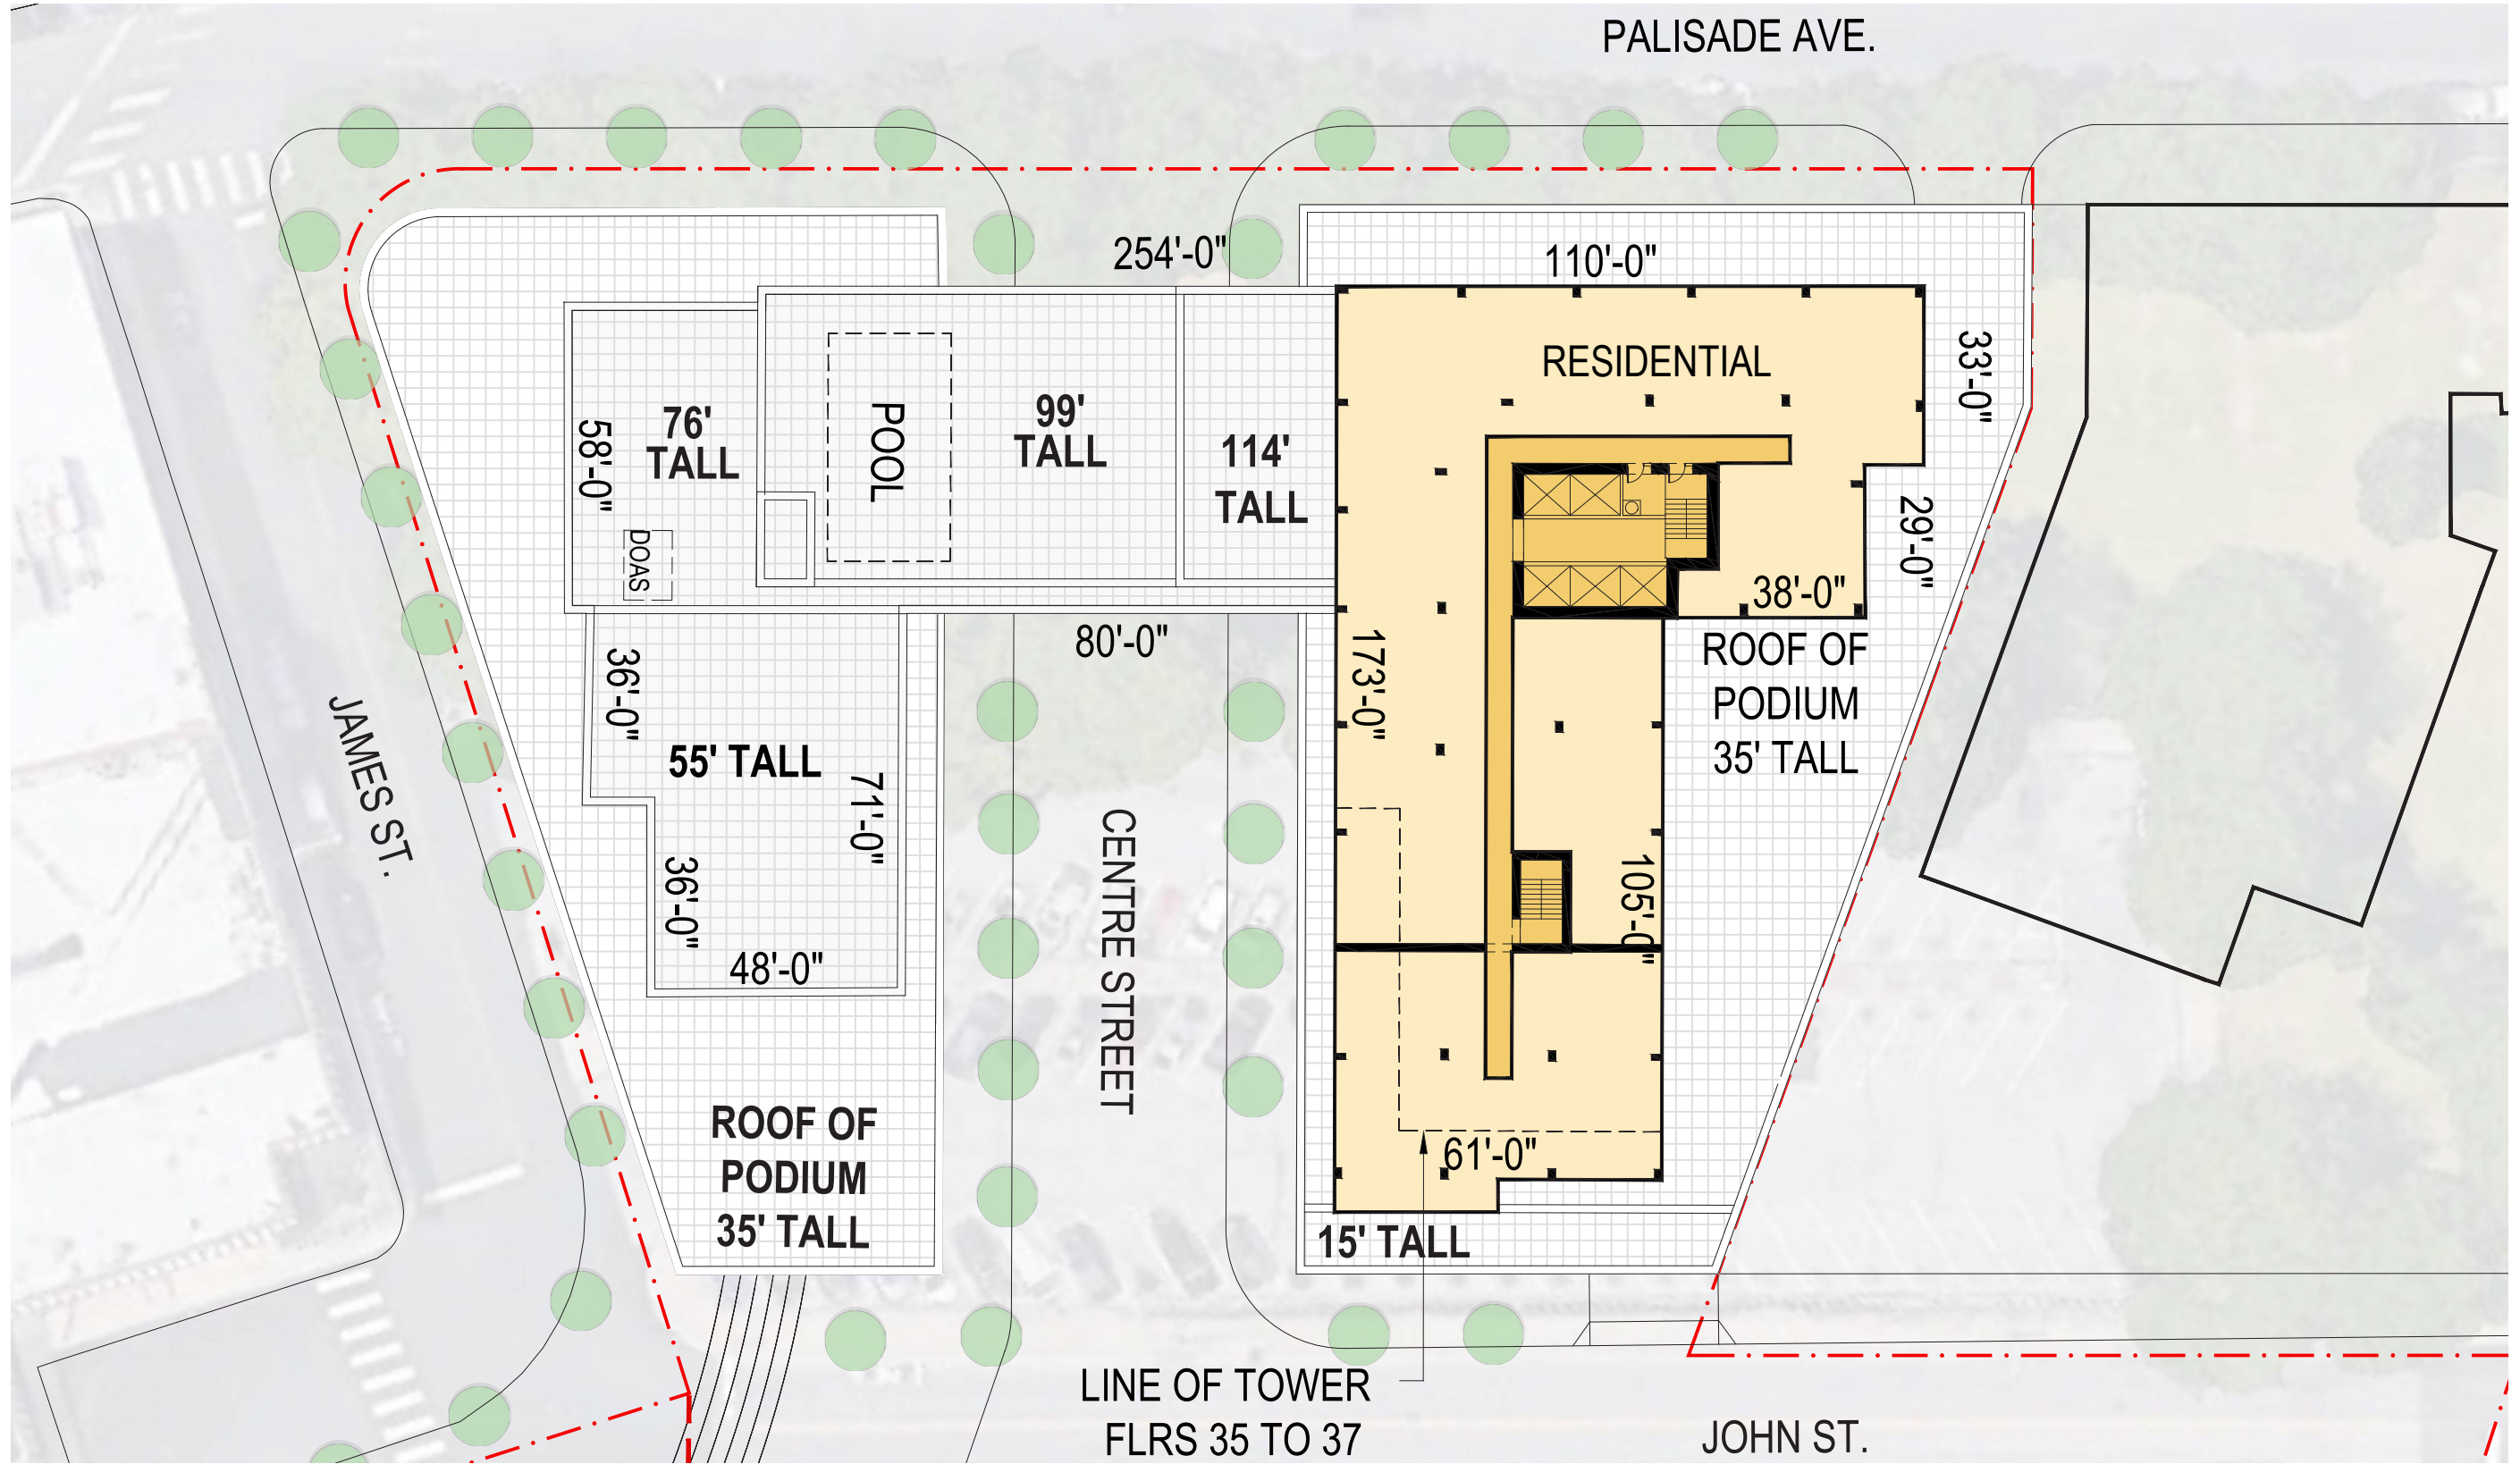

NOTE: THE FOLLOWING CONCEPTUAL DRAWINGS ARE FOR PLANNING PURPOSES ONLY. THE CONCEPTUAL BUILDING DESIGN COMPLIES WITH THE PROPOSED ZONING PETITION AND MUST BE REVERIFIED ONCE A FORMAL REZONING IS ADOPTED. STRUCTURE, MEP AND LANDSCAPE SHOWN FOR CONCEPT AND MUST BE VERIFIED AND COORDINATED WITH THE BUILDING CODE DURING THE SITE PLAN APPROVAL PROCESS. LOCATIONS OF MECHANICAL SHAFTS ARE TO BE DETERMINED. STAIRS ARE FOR ILLUSTRATIVE PURPOSES ONLY AND TO BE REVISED TO MEET EGRESS REQUIREMENTS.


YONKERS | CHICKEN ISLAND
S9ARCHITECTURE



SCALE : 1/32" = 1'-0"

PHASE 1 - TOWER PLAN


.07.20.2022 | P. 12

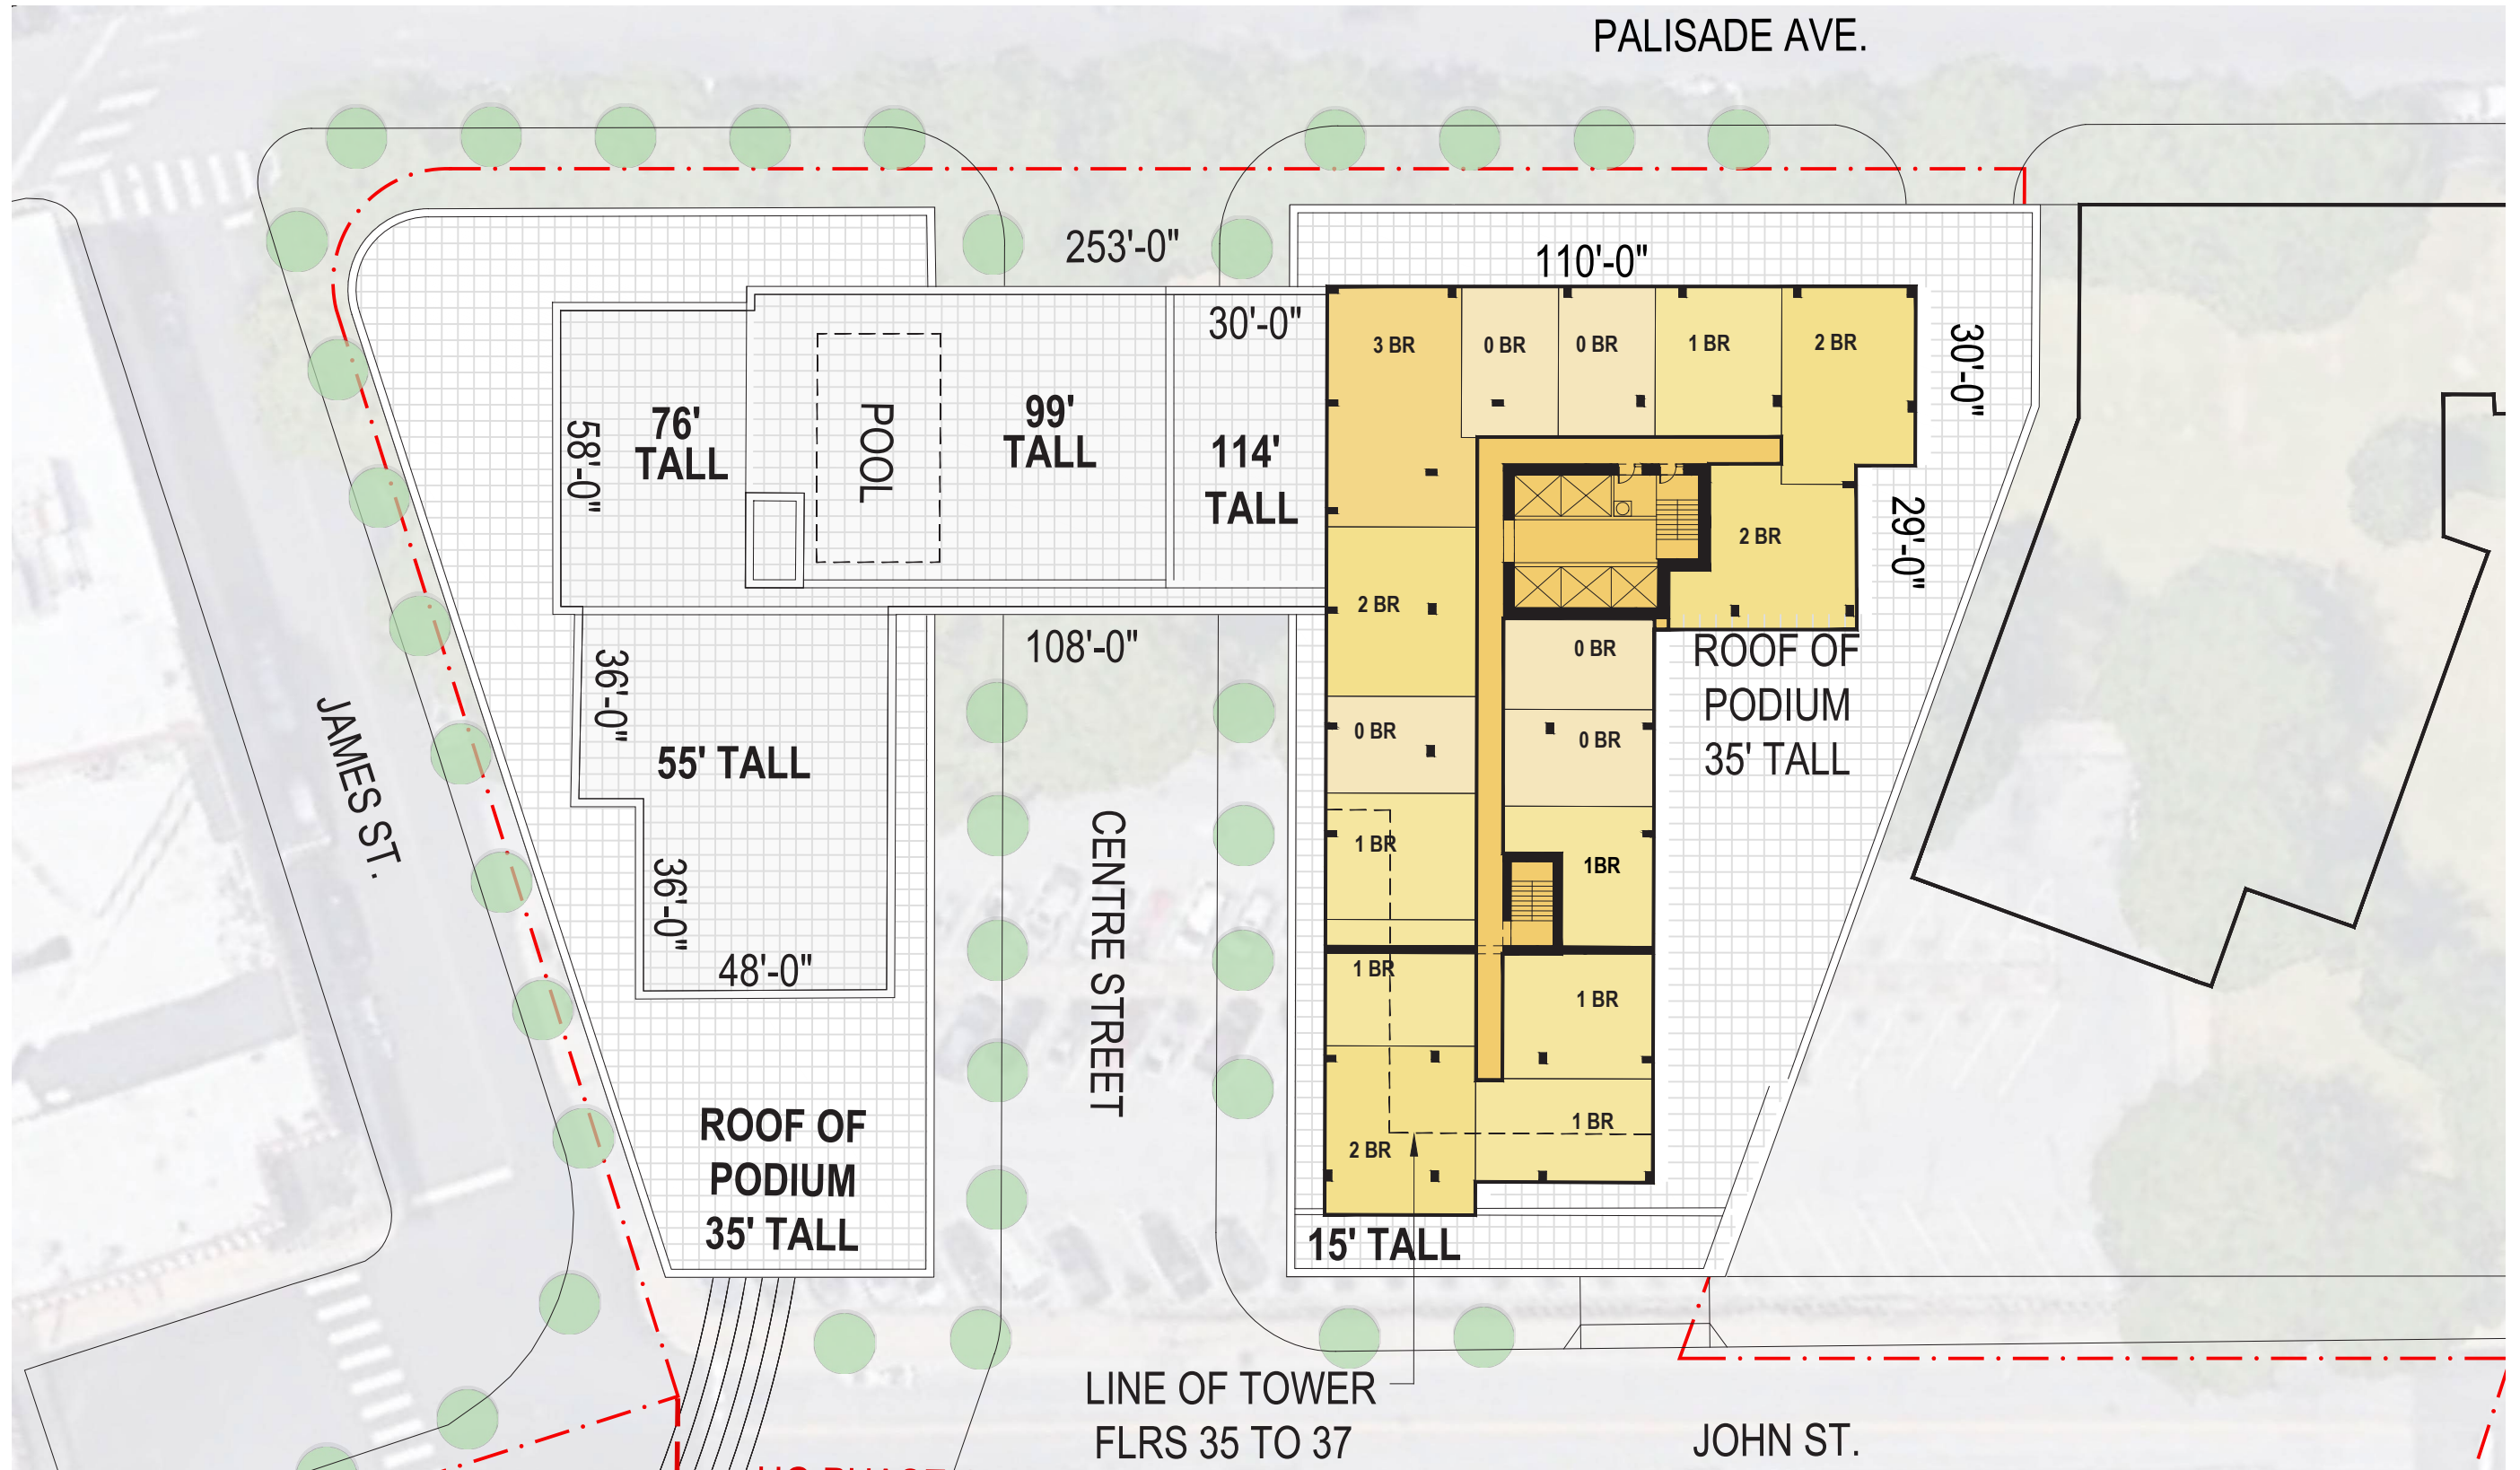

NOTE: THE FOLLOWING CONCEPTUAL DRAWINGS ARE FOR PLANNING PURPOSES ONLY. THE CONCEPTUAL BUILDING DESIGN COMPLIES WITH THE PROPOSED ZONING PETITION AND MUST BE REVERIFIED ONCE A FORMAL REZONING IS ADOPTED. STRUCTURE, MEP AND LANDSCAPE SHOWN FOR CONCEPT AND MUST BE VERIFIED AND COORDINATED WITH THE BUILDING CODE DURING THE SITE PLAN APPROVAL PROCESS. LOCATIONS OF MECHANICAL SHAFTS ARE TO BE DETERMINED. STAIRS ARE FOR ILLUSTRATIVE PURPOSES ONLY AND TO BE REVISED TO MEET EGRESS REQUIREMENTS.

YONKERS | CHICKEN ISLAND
 S9ARCHITECTURE

SCALE : 1/32" = 1'-0"
 PHASE 1 - BLOCKING PLAN
 .07.20.2022 | P. 13

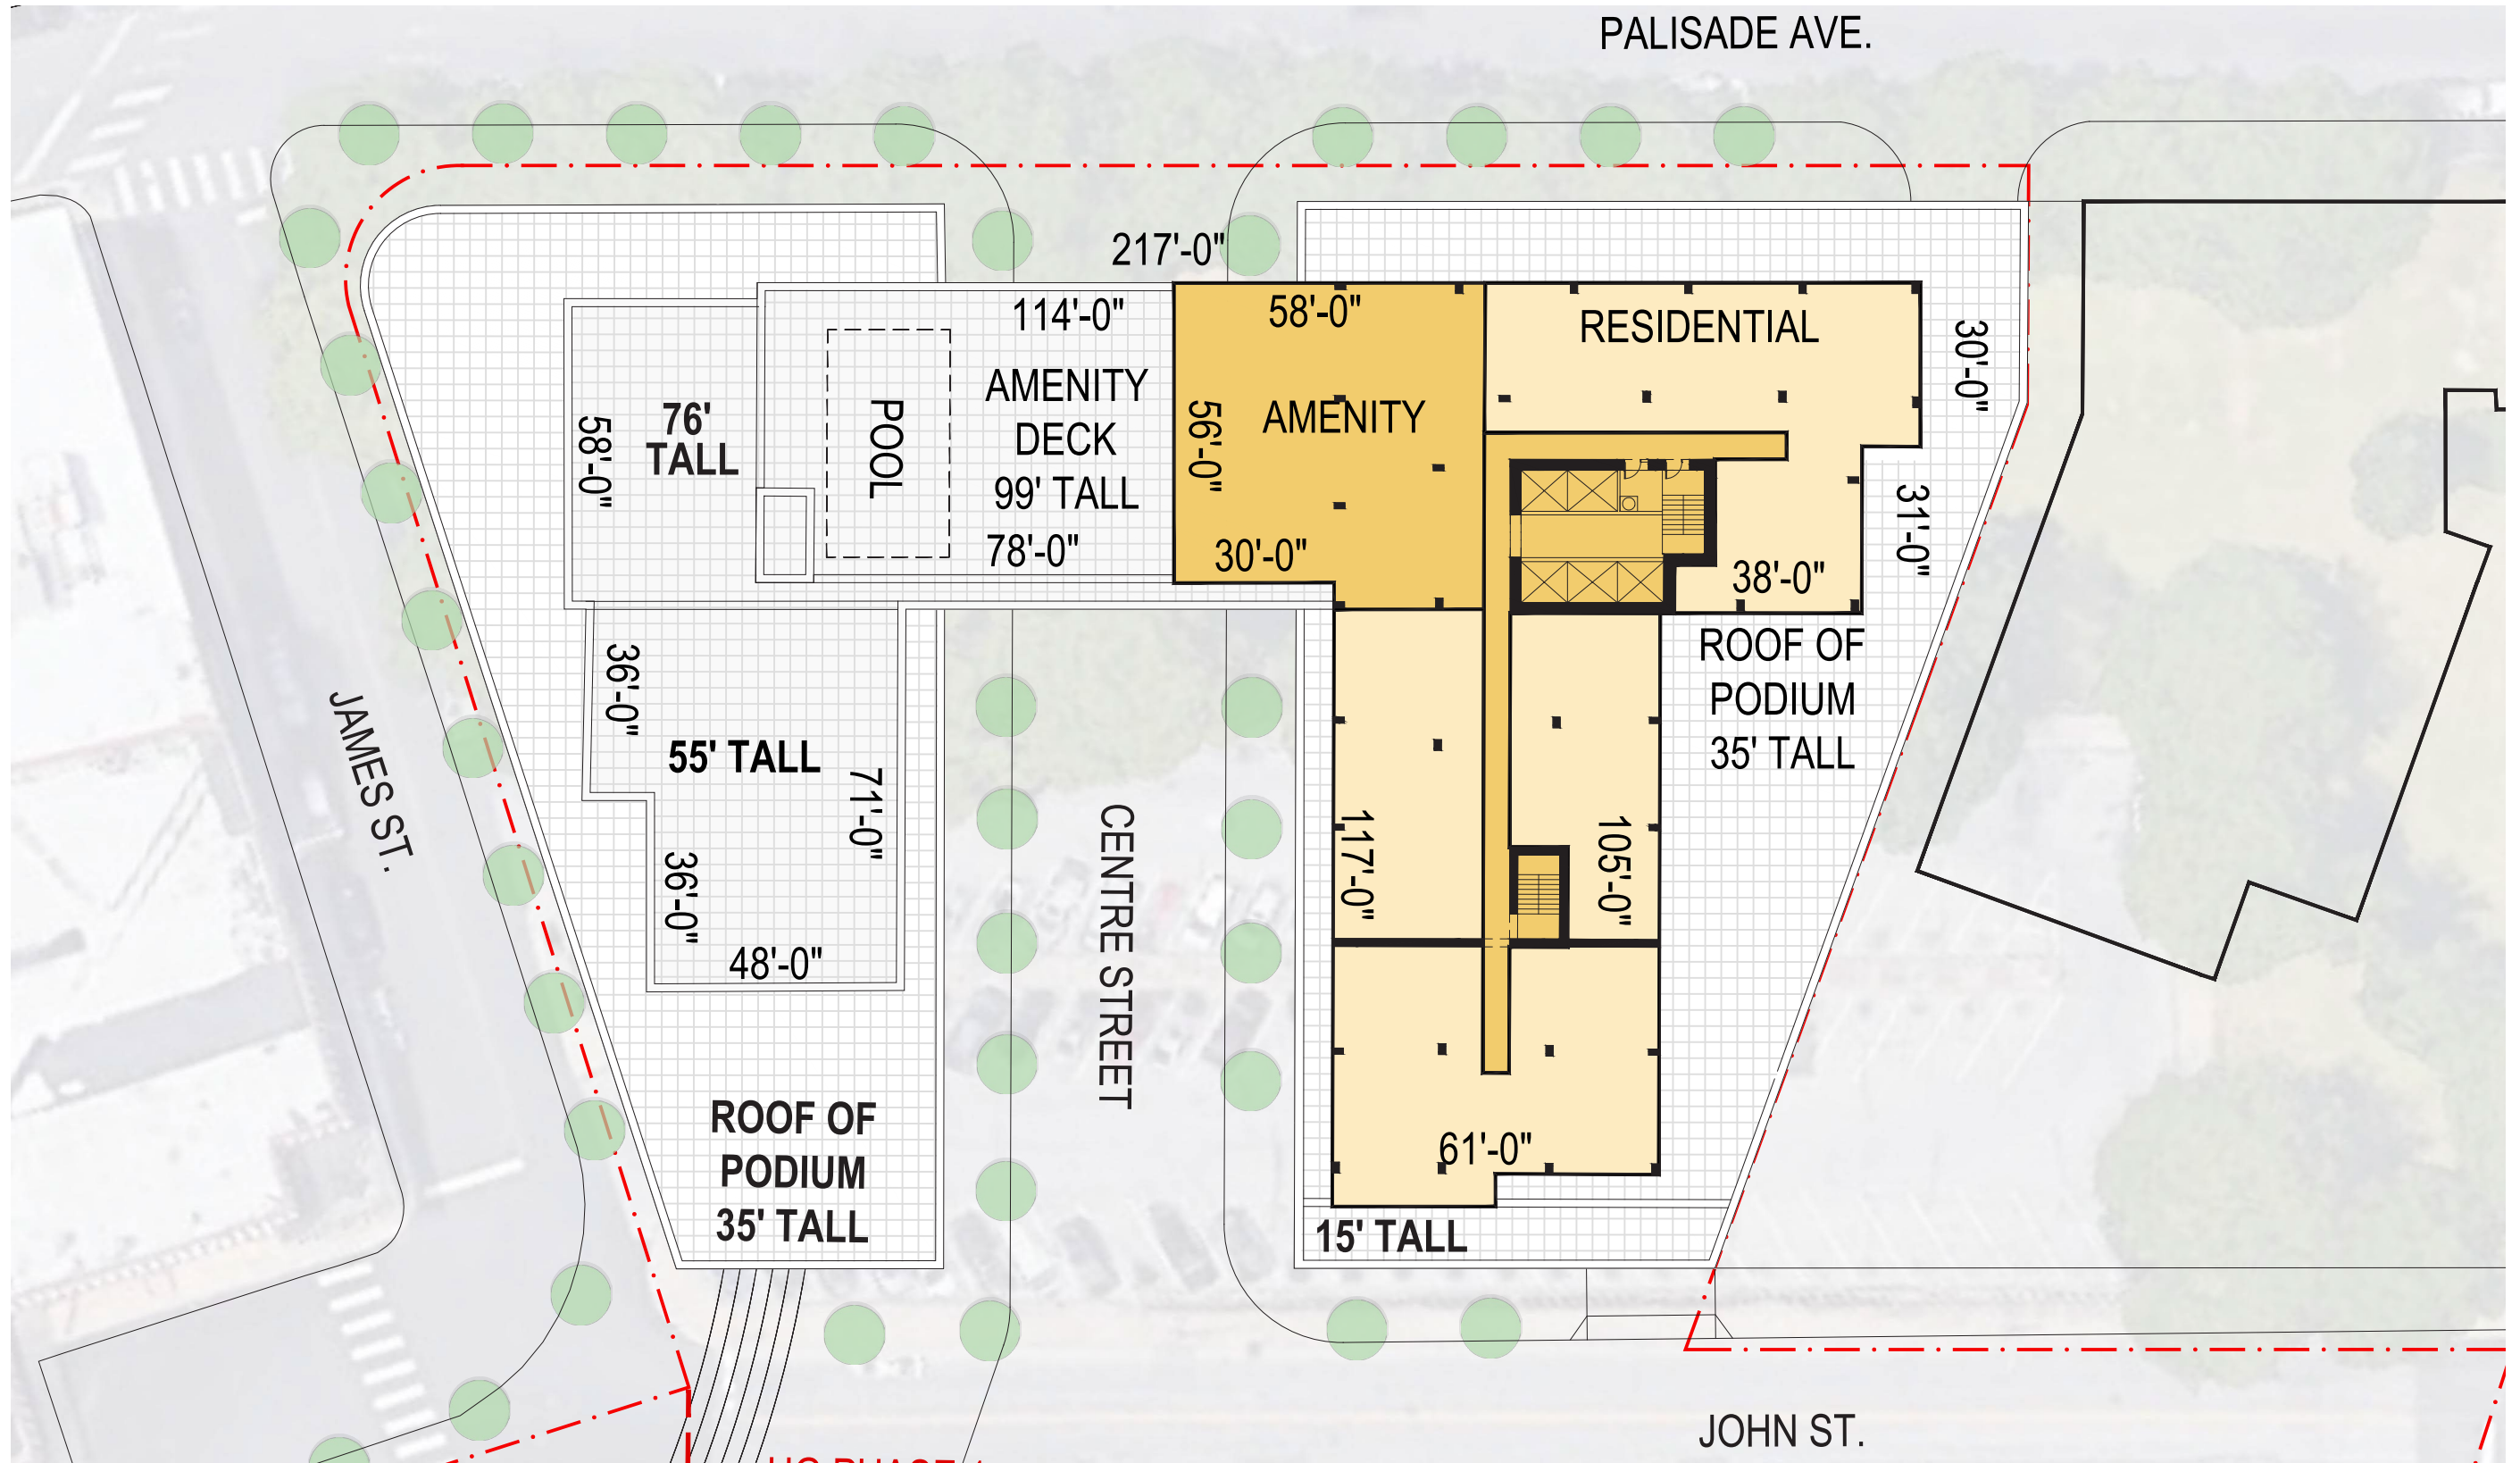


NOTE: THE FOLLOWING CONCEPTUAL DRAWINGS ARE FOR PLANNING PURPOSES ONLY. THE CONCEPTUAL BUILDING DESIGN COMPLIES WITH THE PROPOSED ZONING PETITION AND MUST BE REVERIFIED ONCE A FORMAL REZONING IS ADOPTED. STRUCTURE, MEP AND LANDSCAPE SHOWN FOR CONCEPT AND MUST BE VERIFIED AND COORDINATED WITH THE BUILDING CODE DURING THE SITE PLAN APPROVAL PROCESS. LOCATIONS OF MECHANICAL SHAFTS ARE TO BE DETERMINED. STAIRS ARE FOR ILLUSTRATIVE PURPOSES ONLY AND TO BE REVISED TO MEET EGRESS REQUIREMENTS.

YONKERS | CHICKEN ISLAND
S9ARCHITECTURE

SCALE : 1/32" = 1'-0"

PHASE 1 - 10TH FLOOR AMENITY PLAN

.07.20.2022 | P. 14

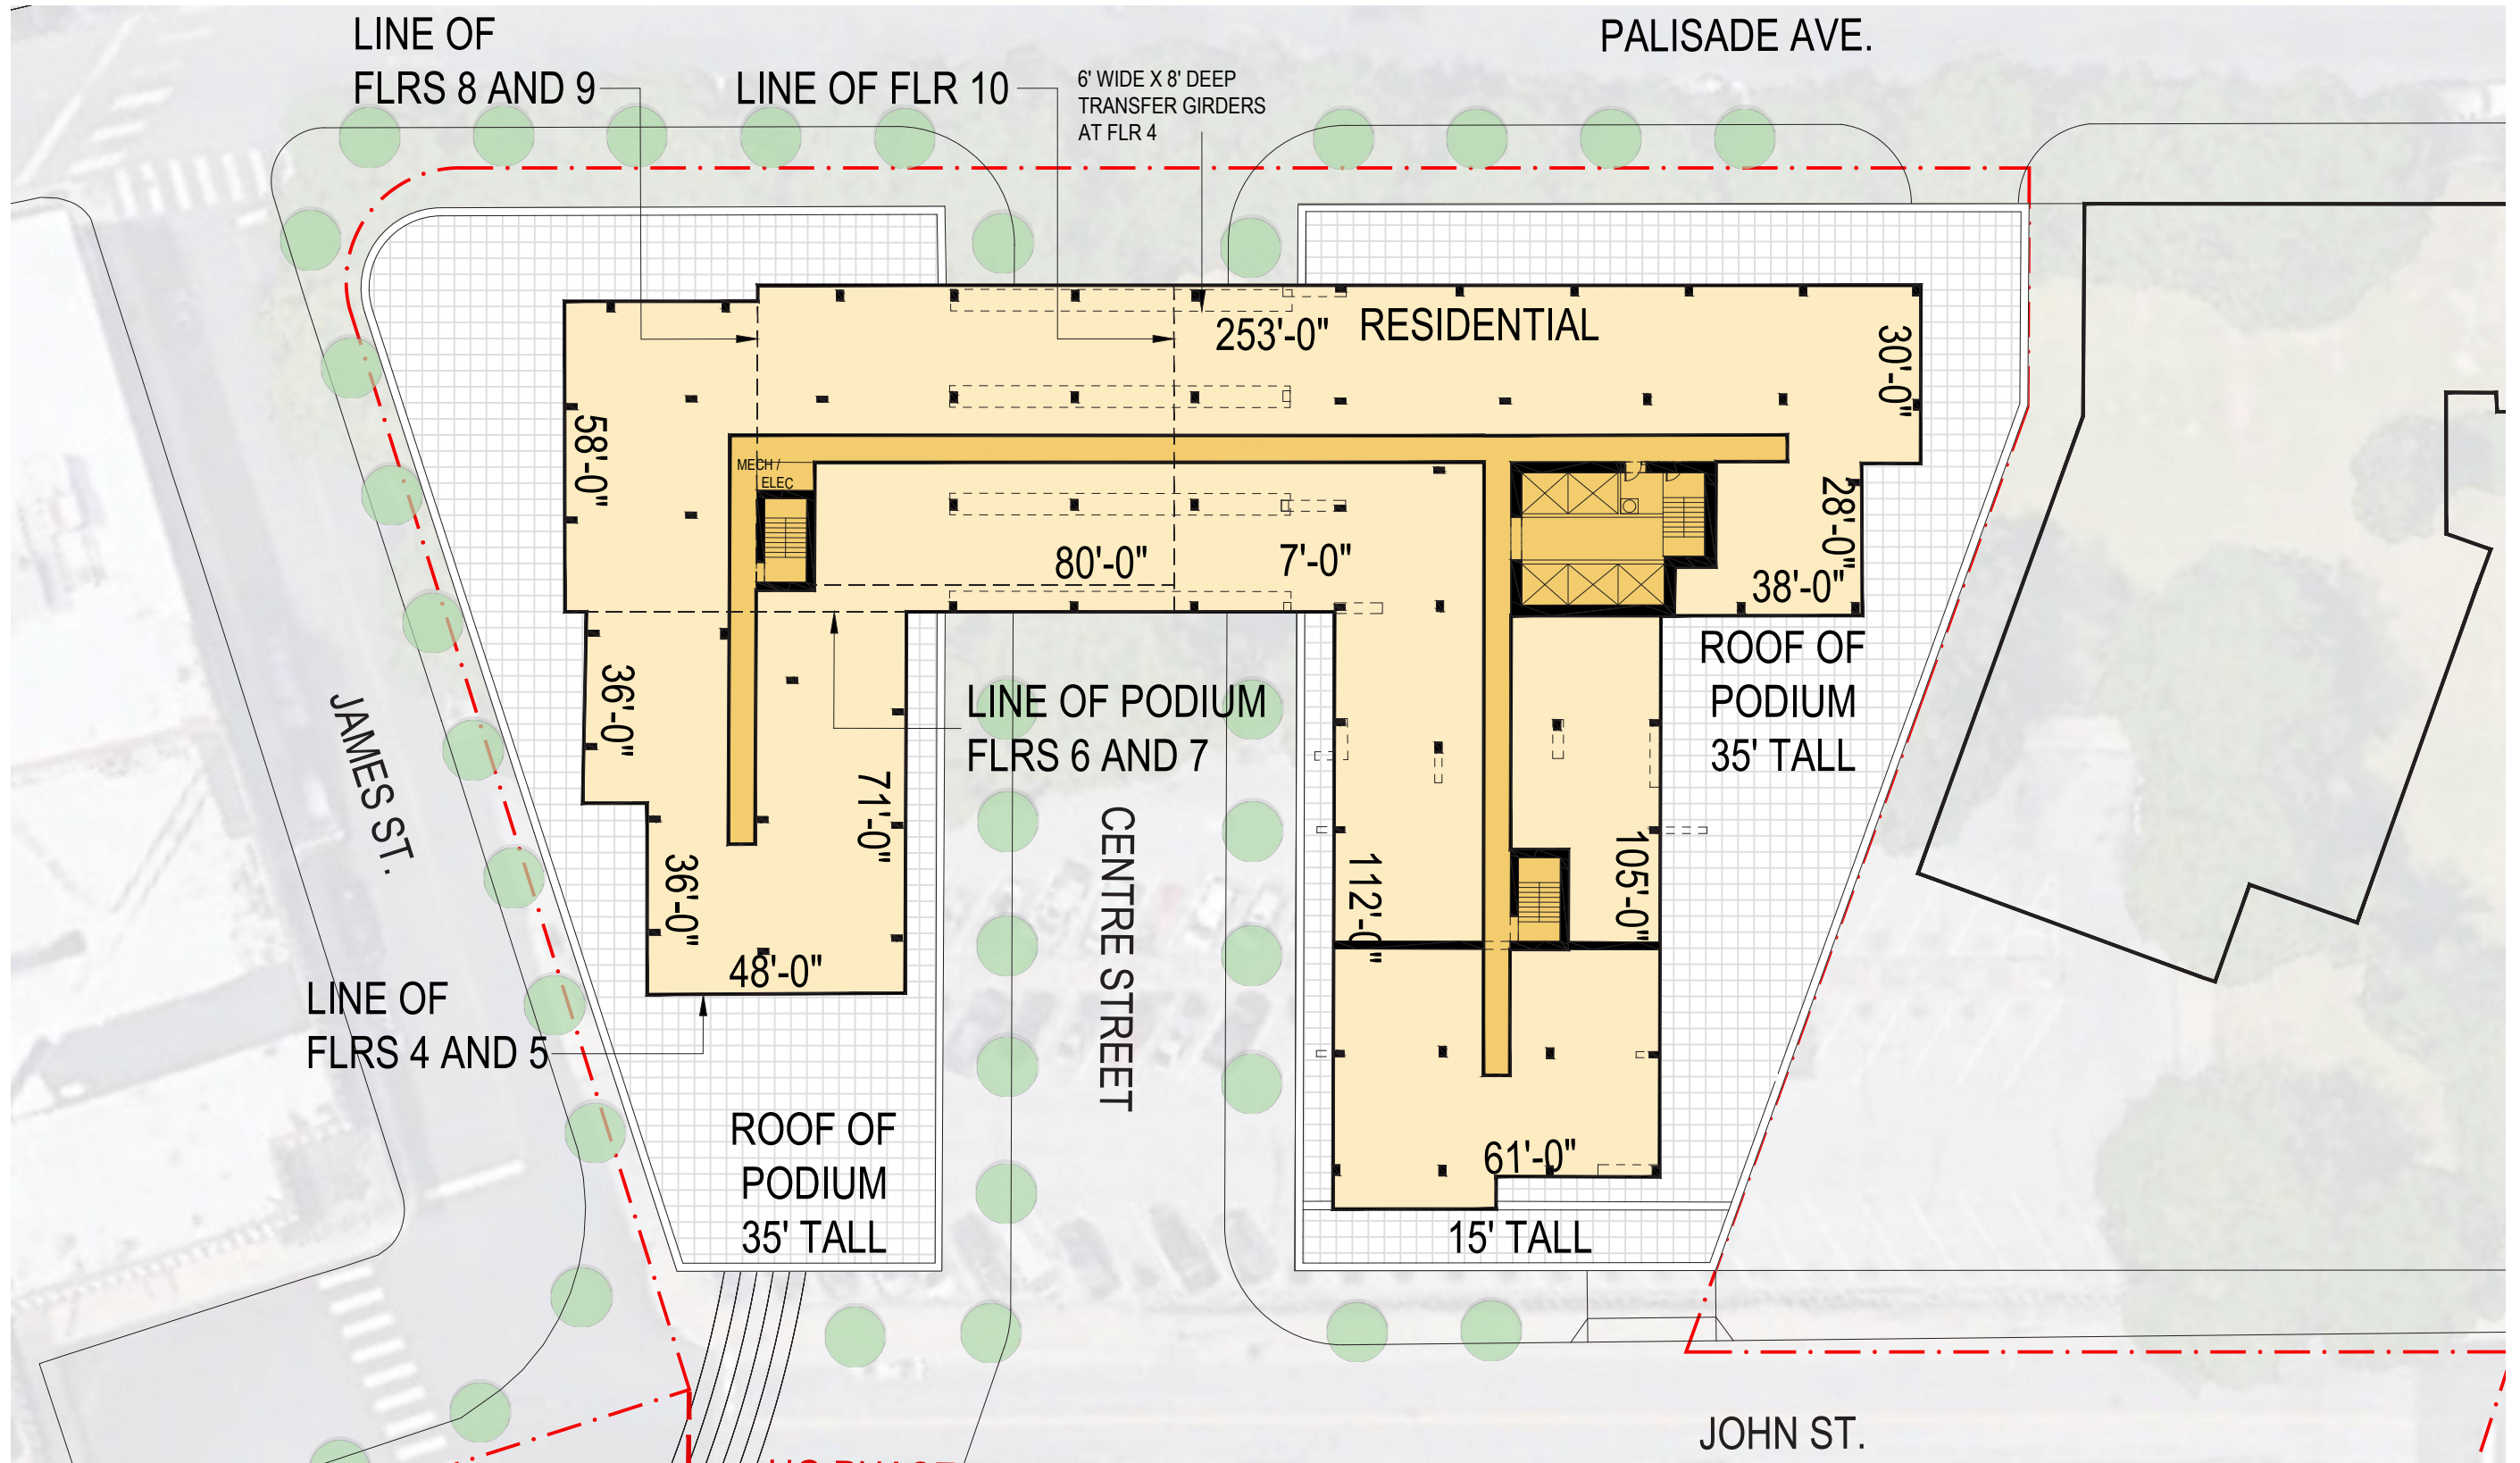


NOTE: THE FOLLOWING CONCEPTUAL DRAWINGS ARE FOR PLANNING PURPOSES ONLY. THE CONCEPTUAL BUILDING DESIGN COMPLIES WITH THE PROPOSED ZONING PETITION AND MUST BE REVERIFIED ONCE A FORMAL REZONING IS ADOPTED. STRUCTURE, MEP AND LANDSCAPE SHOWN FOR CONCEPT AND MUST BE VERIFIED AND COORDINATED WITH THE BUILDING CODE DURING THE SITE PLAN APPROVAL PROCESS. LOCATIONS OF MECHANICAL SHAFTS ARE TO BE DETERMINED. STAIRS ARE FOR ILLUSTRATIVE PURPOSES ONLY AND TO BE REVISED TO MEET EGRESS REQUIREMENTS.

YONKERS | CHICKEN ISLAND
S9ARCHITECTURE

SCALE : 1/32" = 1'-0"

PHASE 1 - MID RISE PLAN

.07.20.2022 | P. 15

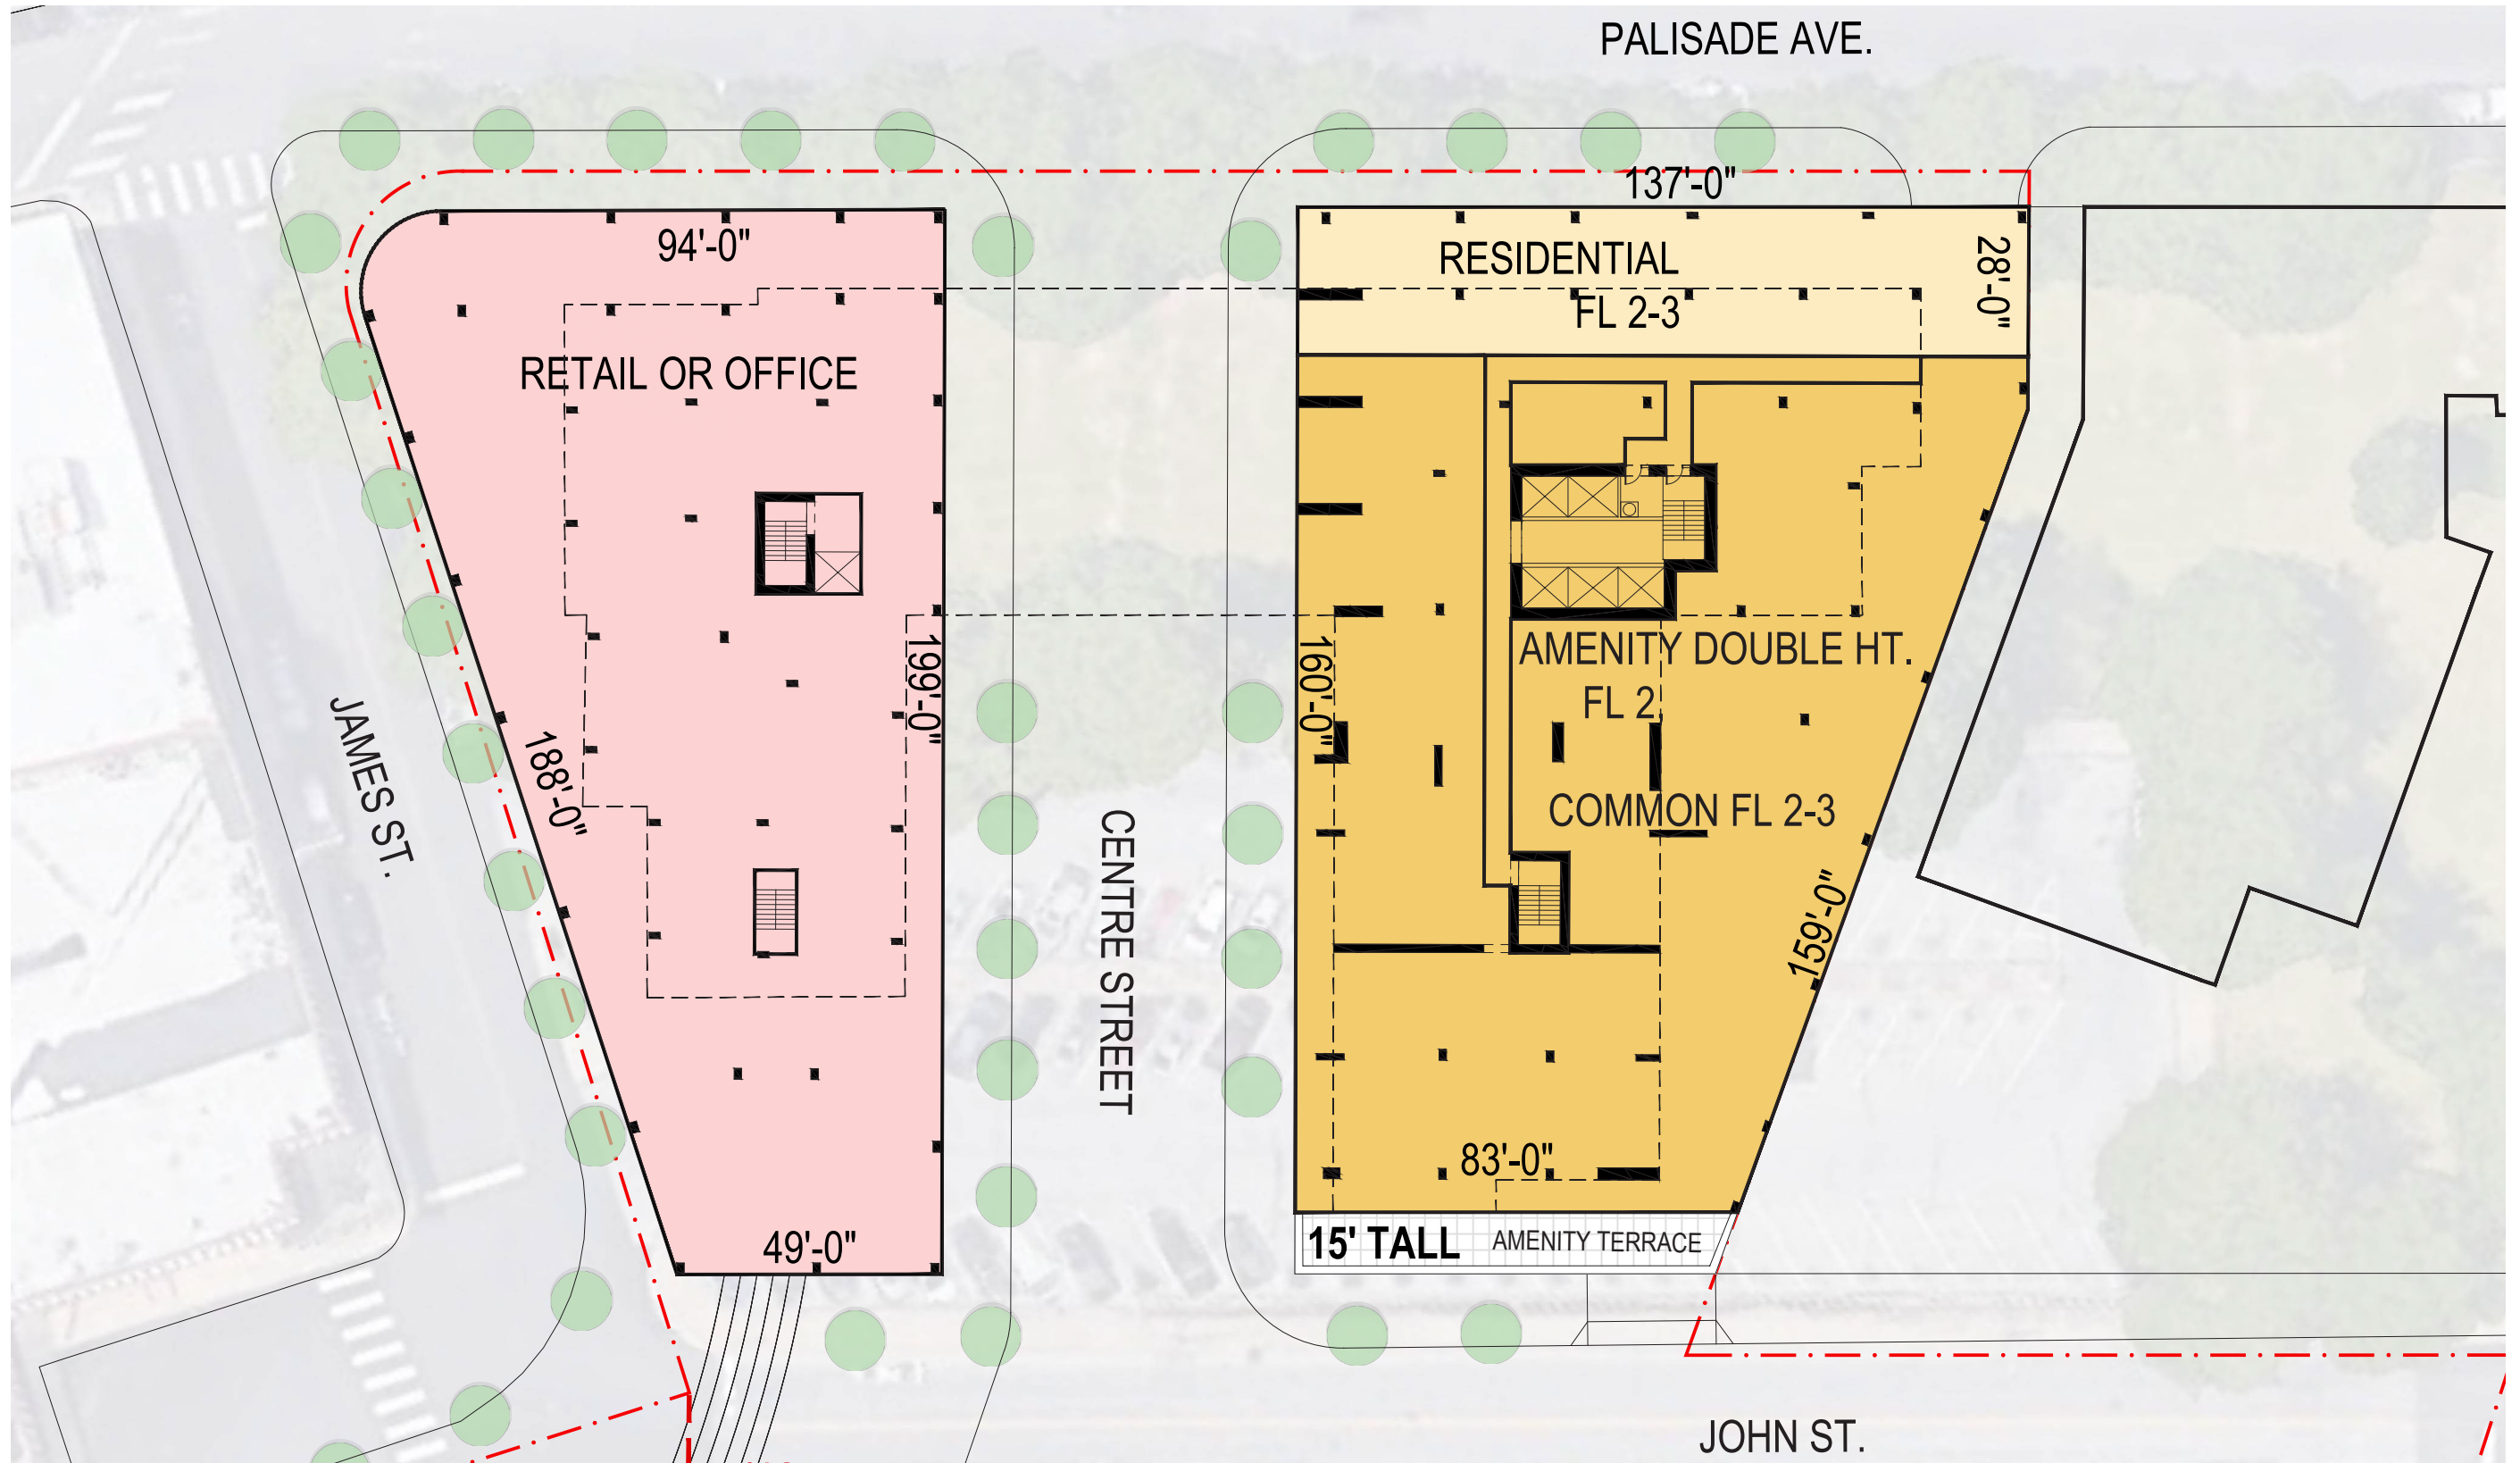


NOTE: THE FOLLOWING CONCEPTUAL DRAWINGS ARE FOR PLANNING PURPOSES ONLY. THE CONCEPTUAL BUILDING DESIGN COMPLIES WITH THE PROPOSED ZONING PETITION AND MUST BE REVERIFIED ONCE A FORMAL REZONING IS ADOPTED. STRUCTURE, MEP AND LANDSCAPE SHOWN FOR CONCEPT AND MUST BE VERIFIED AND COORDINATED WITH THE BUILDING CODE DURING THE SITE PLAN APPROVAL PROCESS. LOCATIONS OF MECHANICAL SHAFTS ARE TO BE DETERMINED. STAIRS ARE FOR ILLUSTRATIVE PURPOSES ONLY AND TO BE REVISED TO MEET EGRESS REQUIREMENTS.

YONKERS | CHICKEN ISLAND
S9ARCHITECTURE

SCALE : 1/32" = 1'-0"

PHASE 1 - PODIUM PLAN

.07.20.2022 | P. 16

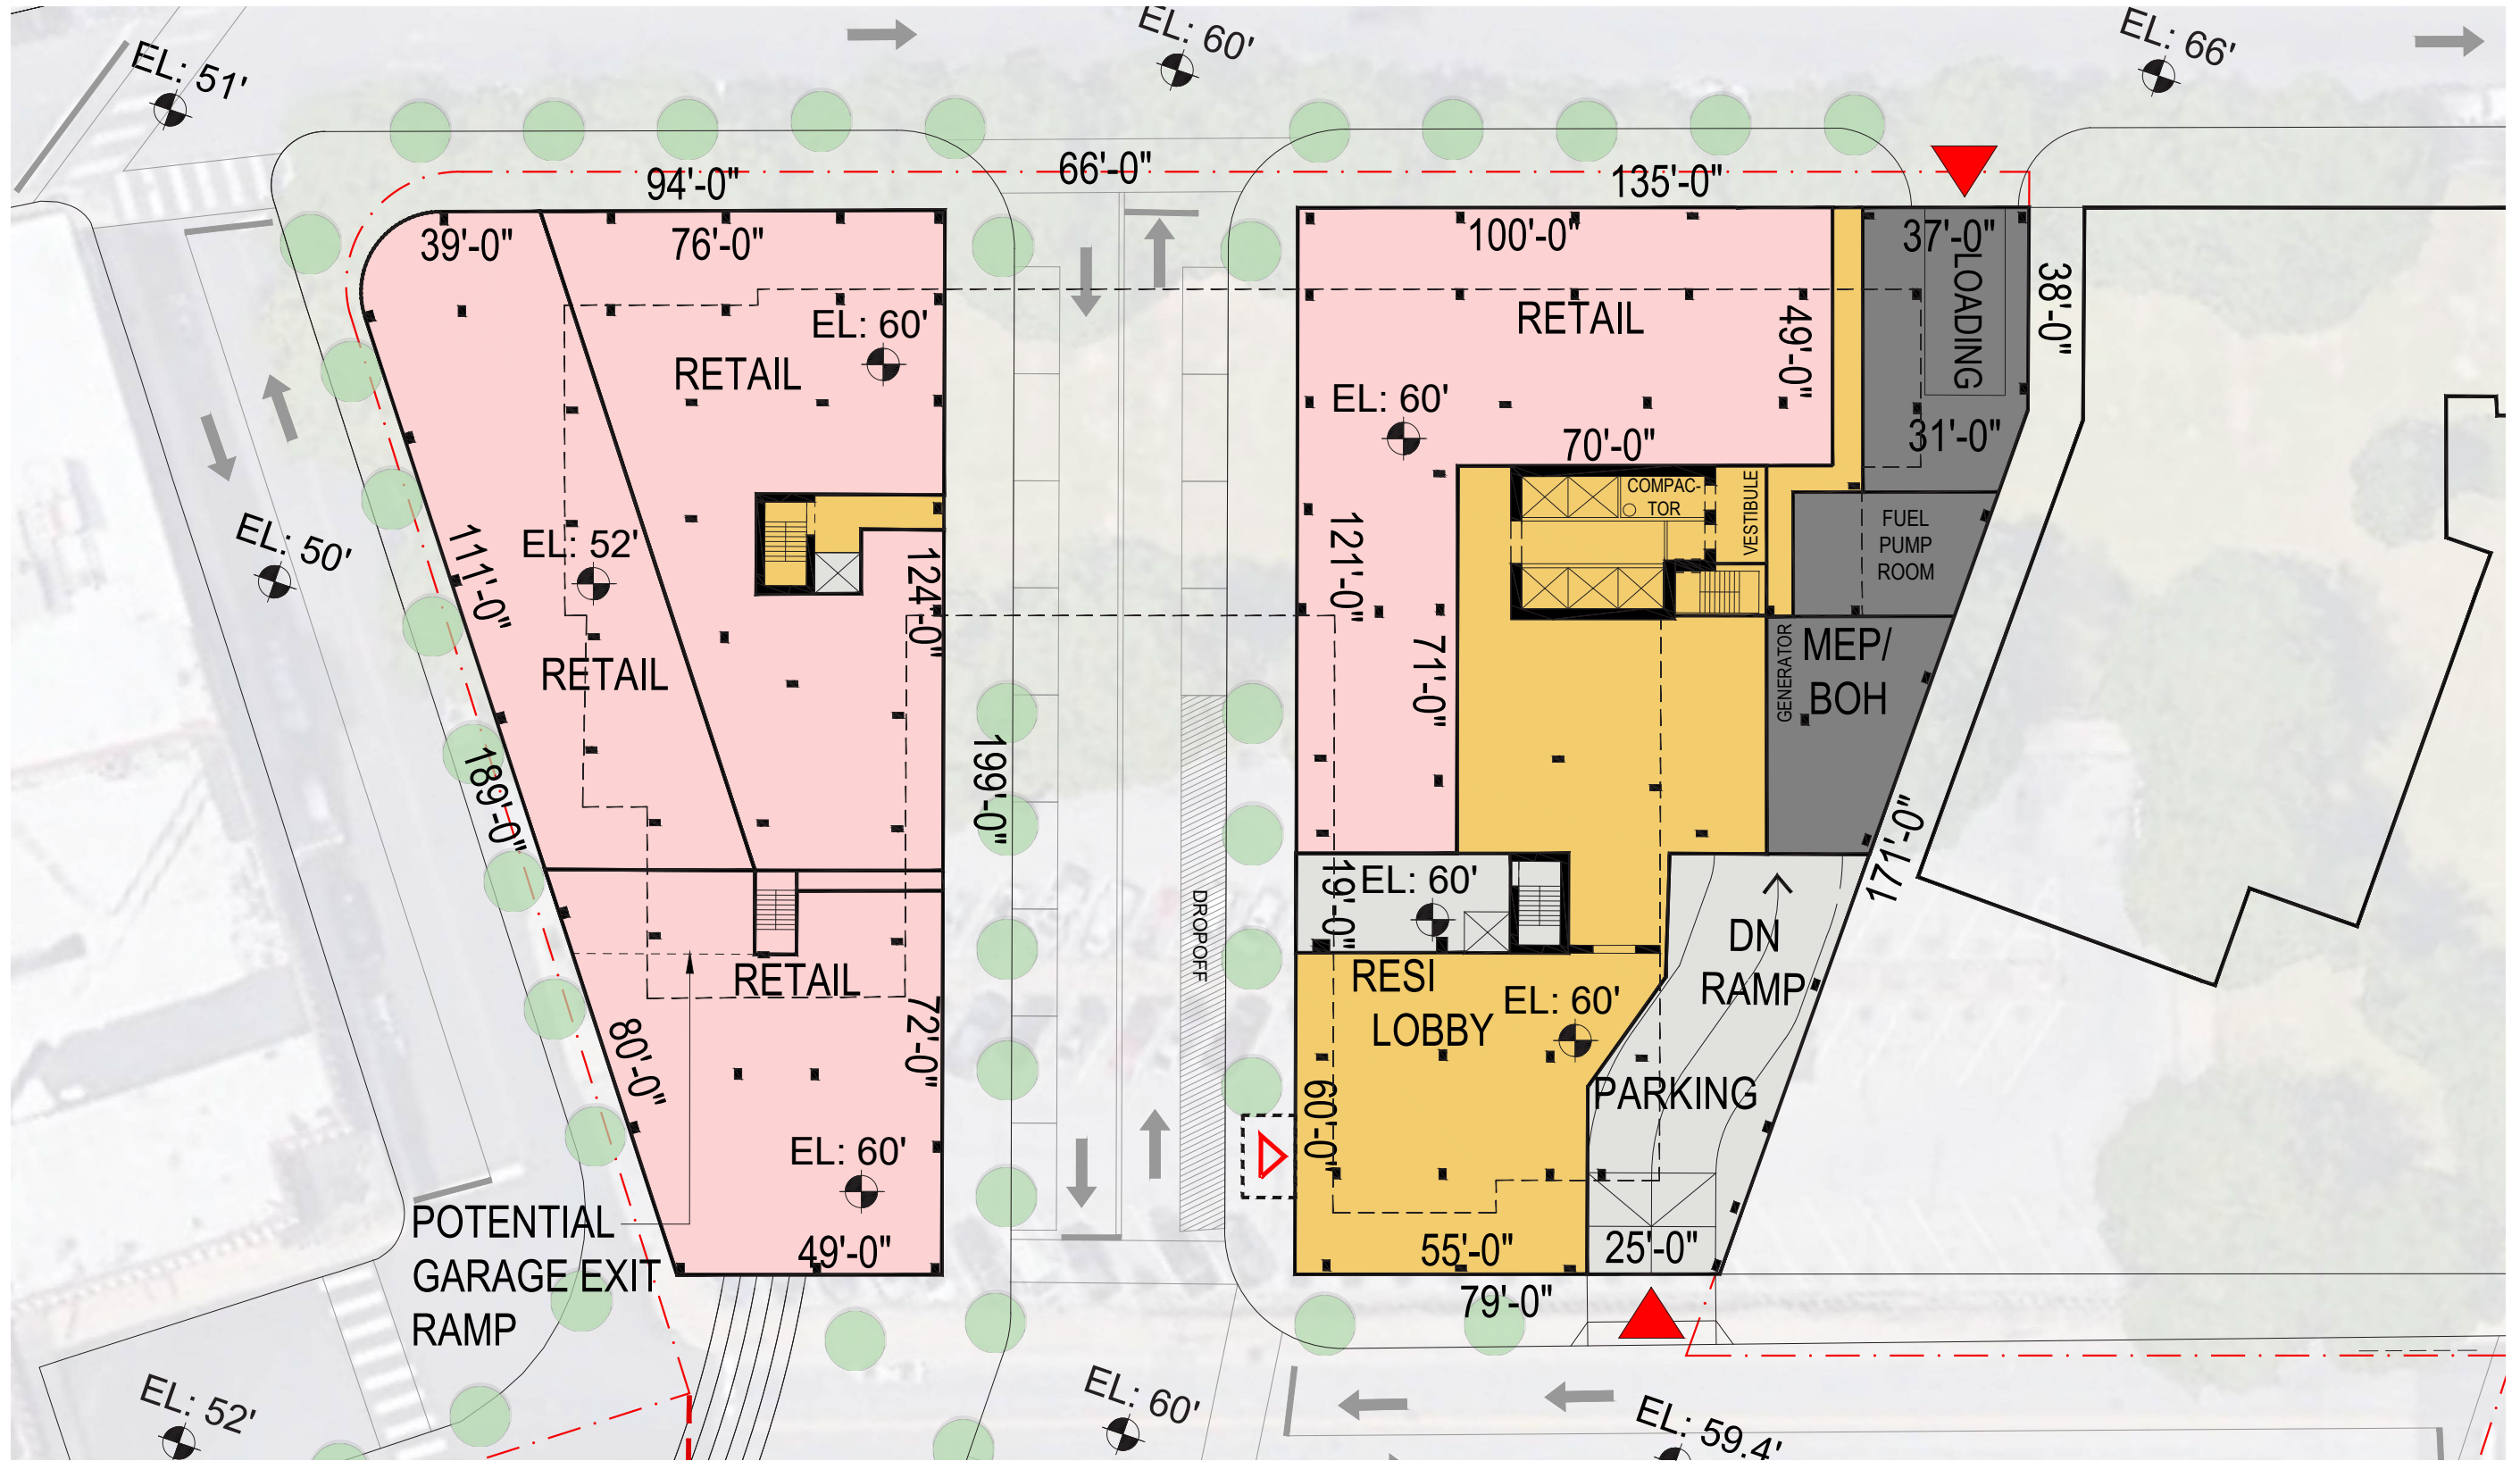

NOTE: THE FOLLOWING CONCEPTUAL DRAWINGS ARE FOR PLANNING PURPOSES ONLY. THE CONCEPTUAL BUILDING DESIGN COMPLIES WITH THE PROPOSED ZONING PETITION AND MUST BE REVERIFIED ONCE A FORMAL REZONING IS ADOPTED. STRUCTURE, MEP AND LANDSCAPE SHOWN FOR CONCEPT AND MUST BE VERIFIED AND COORDINATED WITH THE BUILDING CODE DURING THE SITE PLAN APPROVAL PROCESS. LOCATIONS OF MECHANICAL SHAFTS ARE TO BE DETERMINED. STAIRS ARE FOR ILLUSTRATIVE PURPOSES ONLY AND TO BE REVISED TO MEET EGRESS REQUIREMENTS.


YONKERS | CHICKEN ISLAND
S9ARCHITECTURE



SCALE : 1/32" = 1-0"

PHASE 1 - GROUND FLOOR PLAN

.07.20.2022 | P. 17

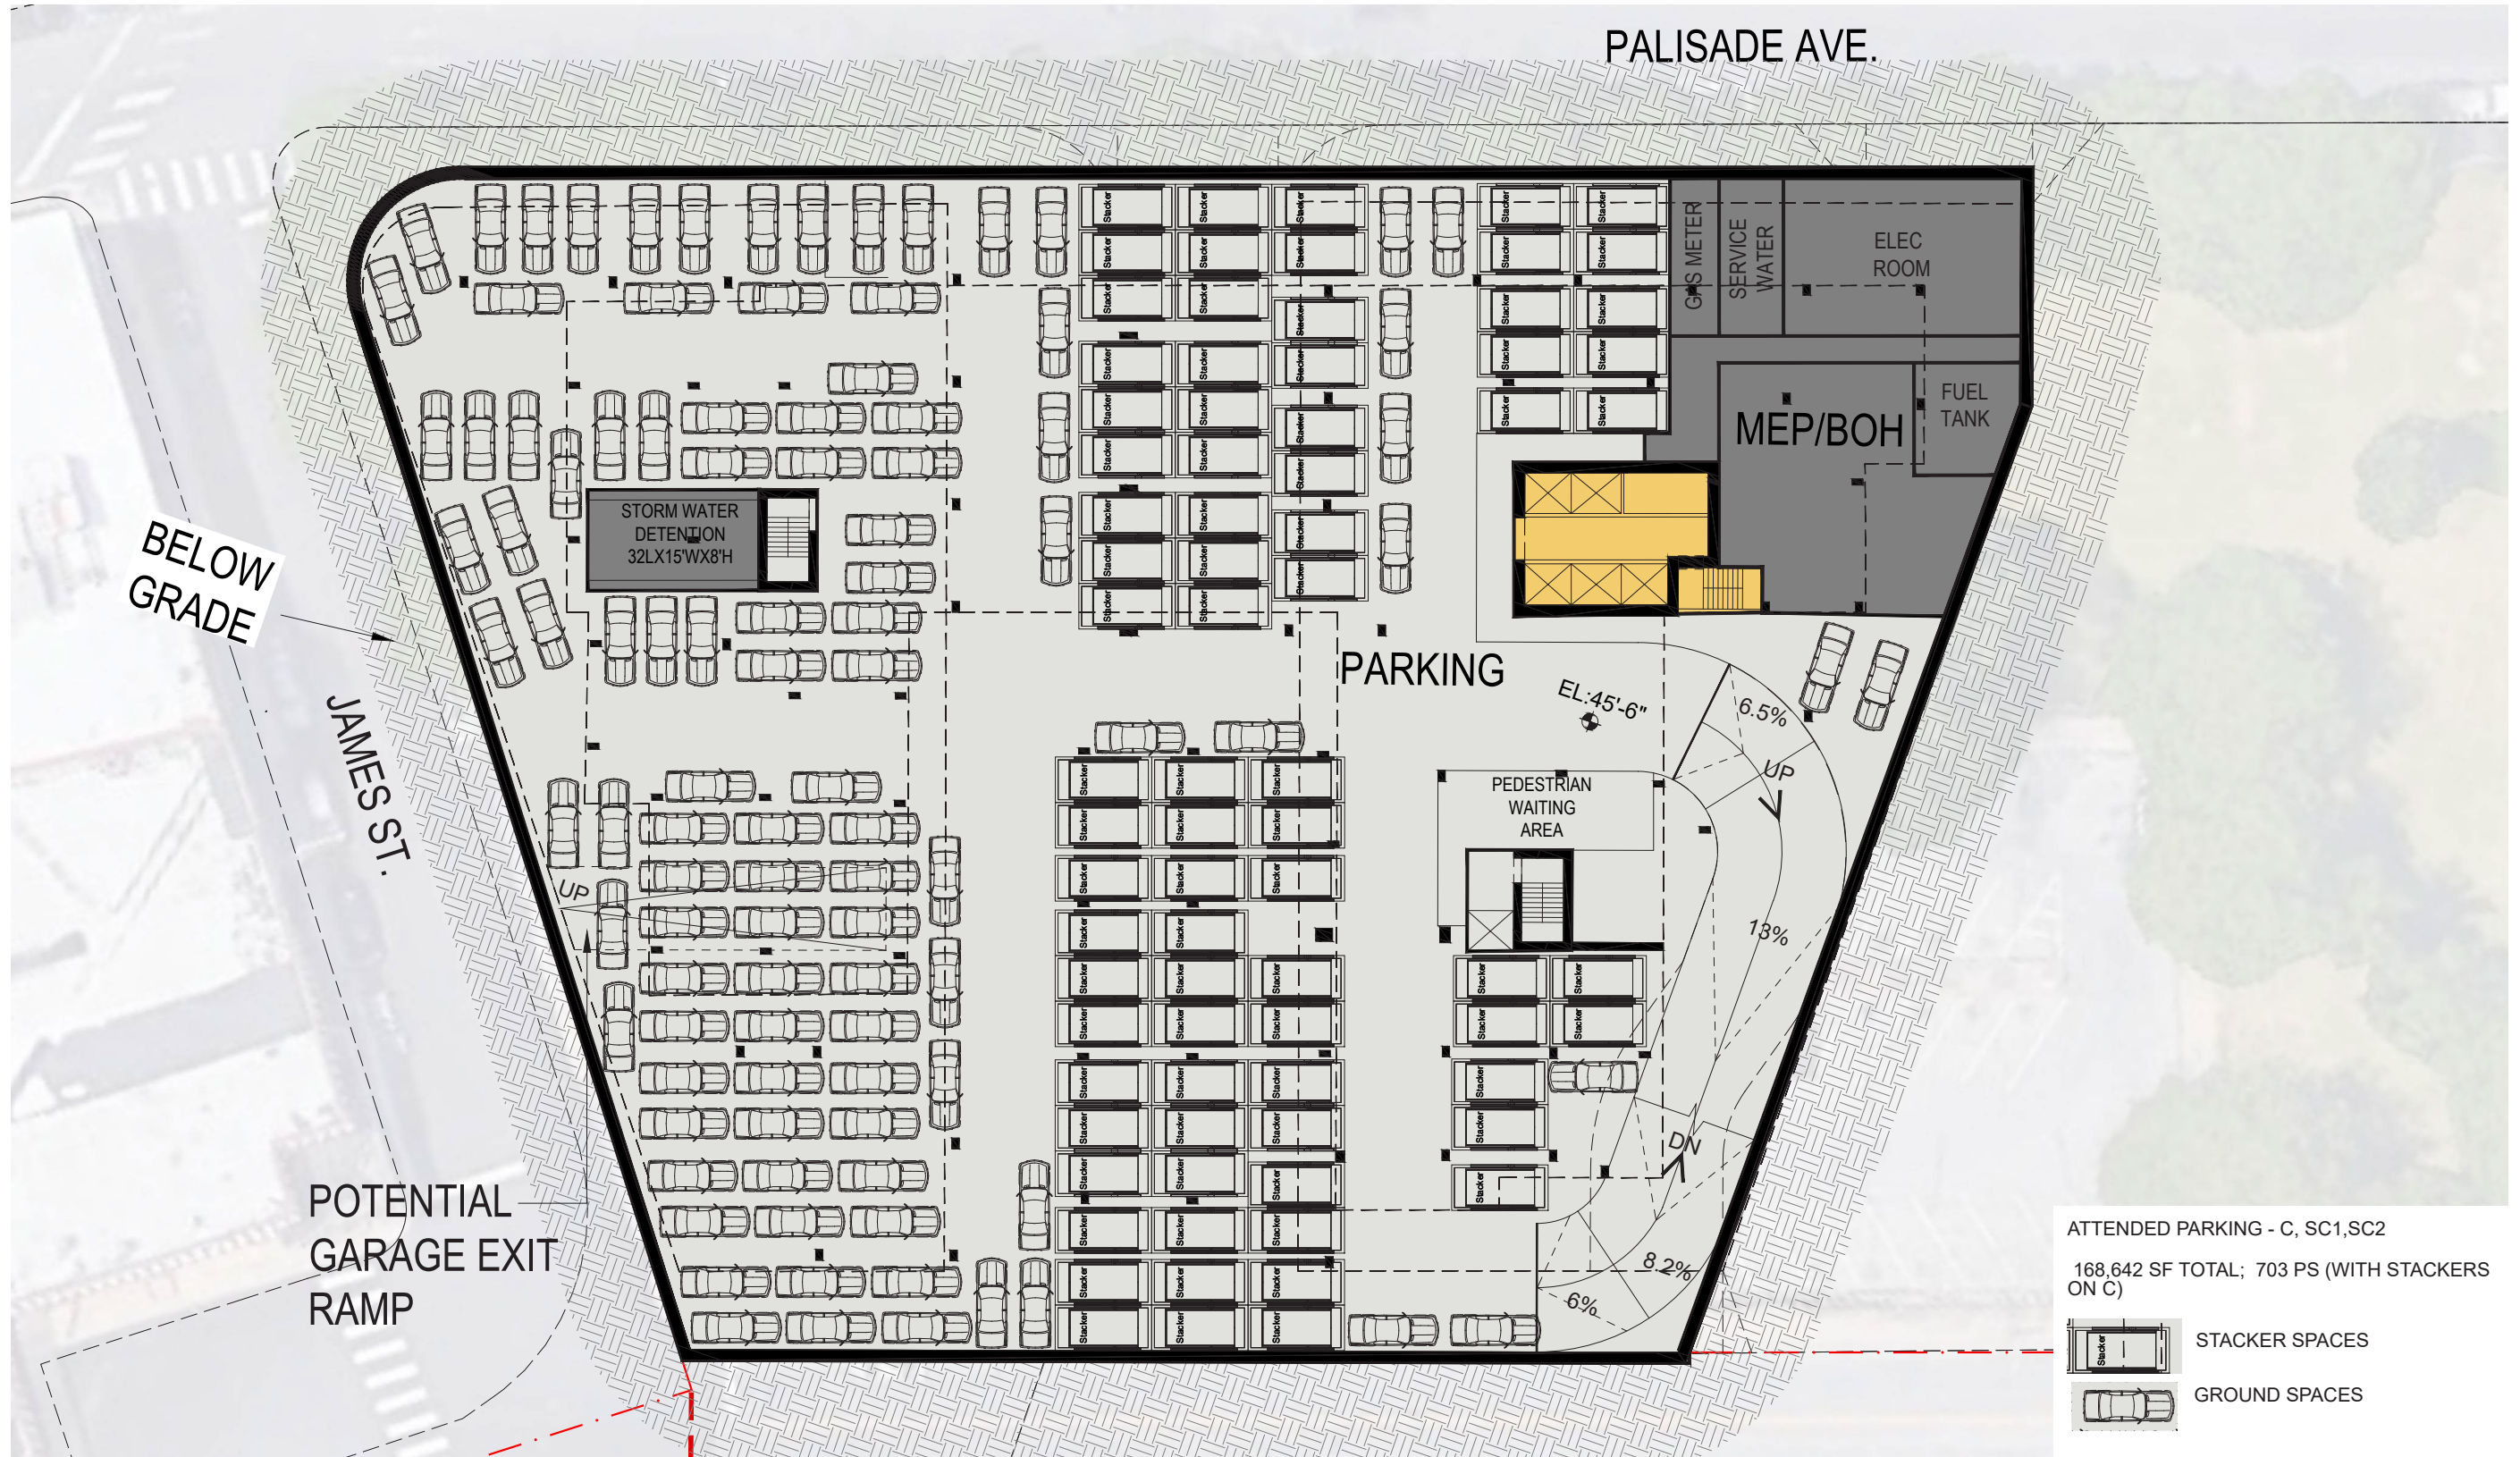


NOTE: THE FOLLOWING CONCEPTUAL DRAWINGS ARE FOR PLANNING PURPOSES ONLY. THE CONCEPTUAL BUILDING DESIGN COMPLIES WITH THE PROPOSED ZONING PETITION AND MUST BE REVERIFIED ONCE A FORMAL REZONING IS ADOPTED. STRUCTURE, MEP AND LANDSCAPE SHOWN FOR CONCEPT AND MUST BE VERIFIED AND COORDINATED WITH THE BUILDING CODE DURING THE SITE PLAN APPROVAL PROCESS. LOCATIONS OF MECHANICAL SHAFTS ARE TO BE DETERMINED. STAIRS ARE FOR ILLUSTRATIVE PURPOSES ONLY AND TO BE REVISED TO MEET EGRESS REQUIREMENTS.

YONKERS | CHICKEN ISLAND
S9ARCHITECTURE

SCALE : 1/32" = 1-0"

PHASE 1 - CELLAR PLAN

07.20.2022 | P. 18

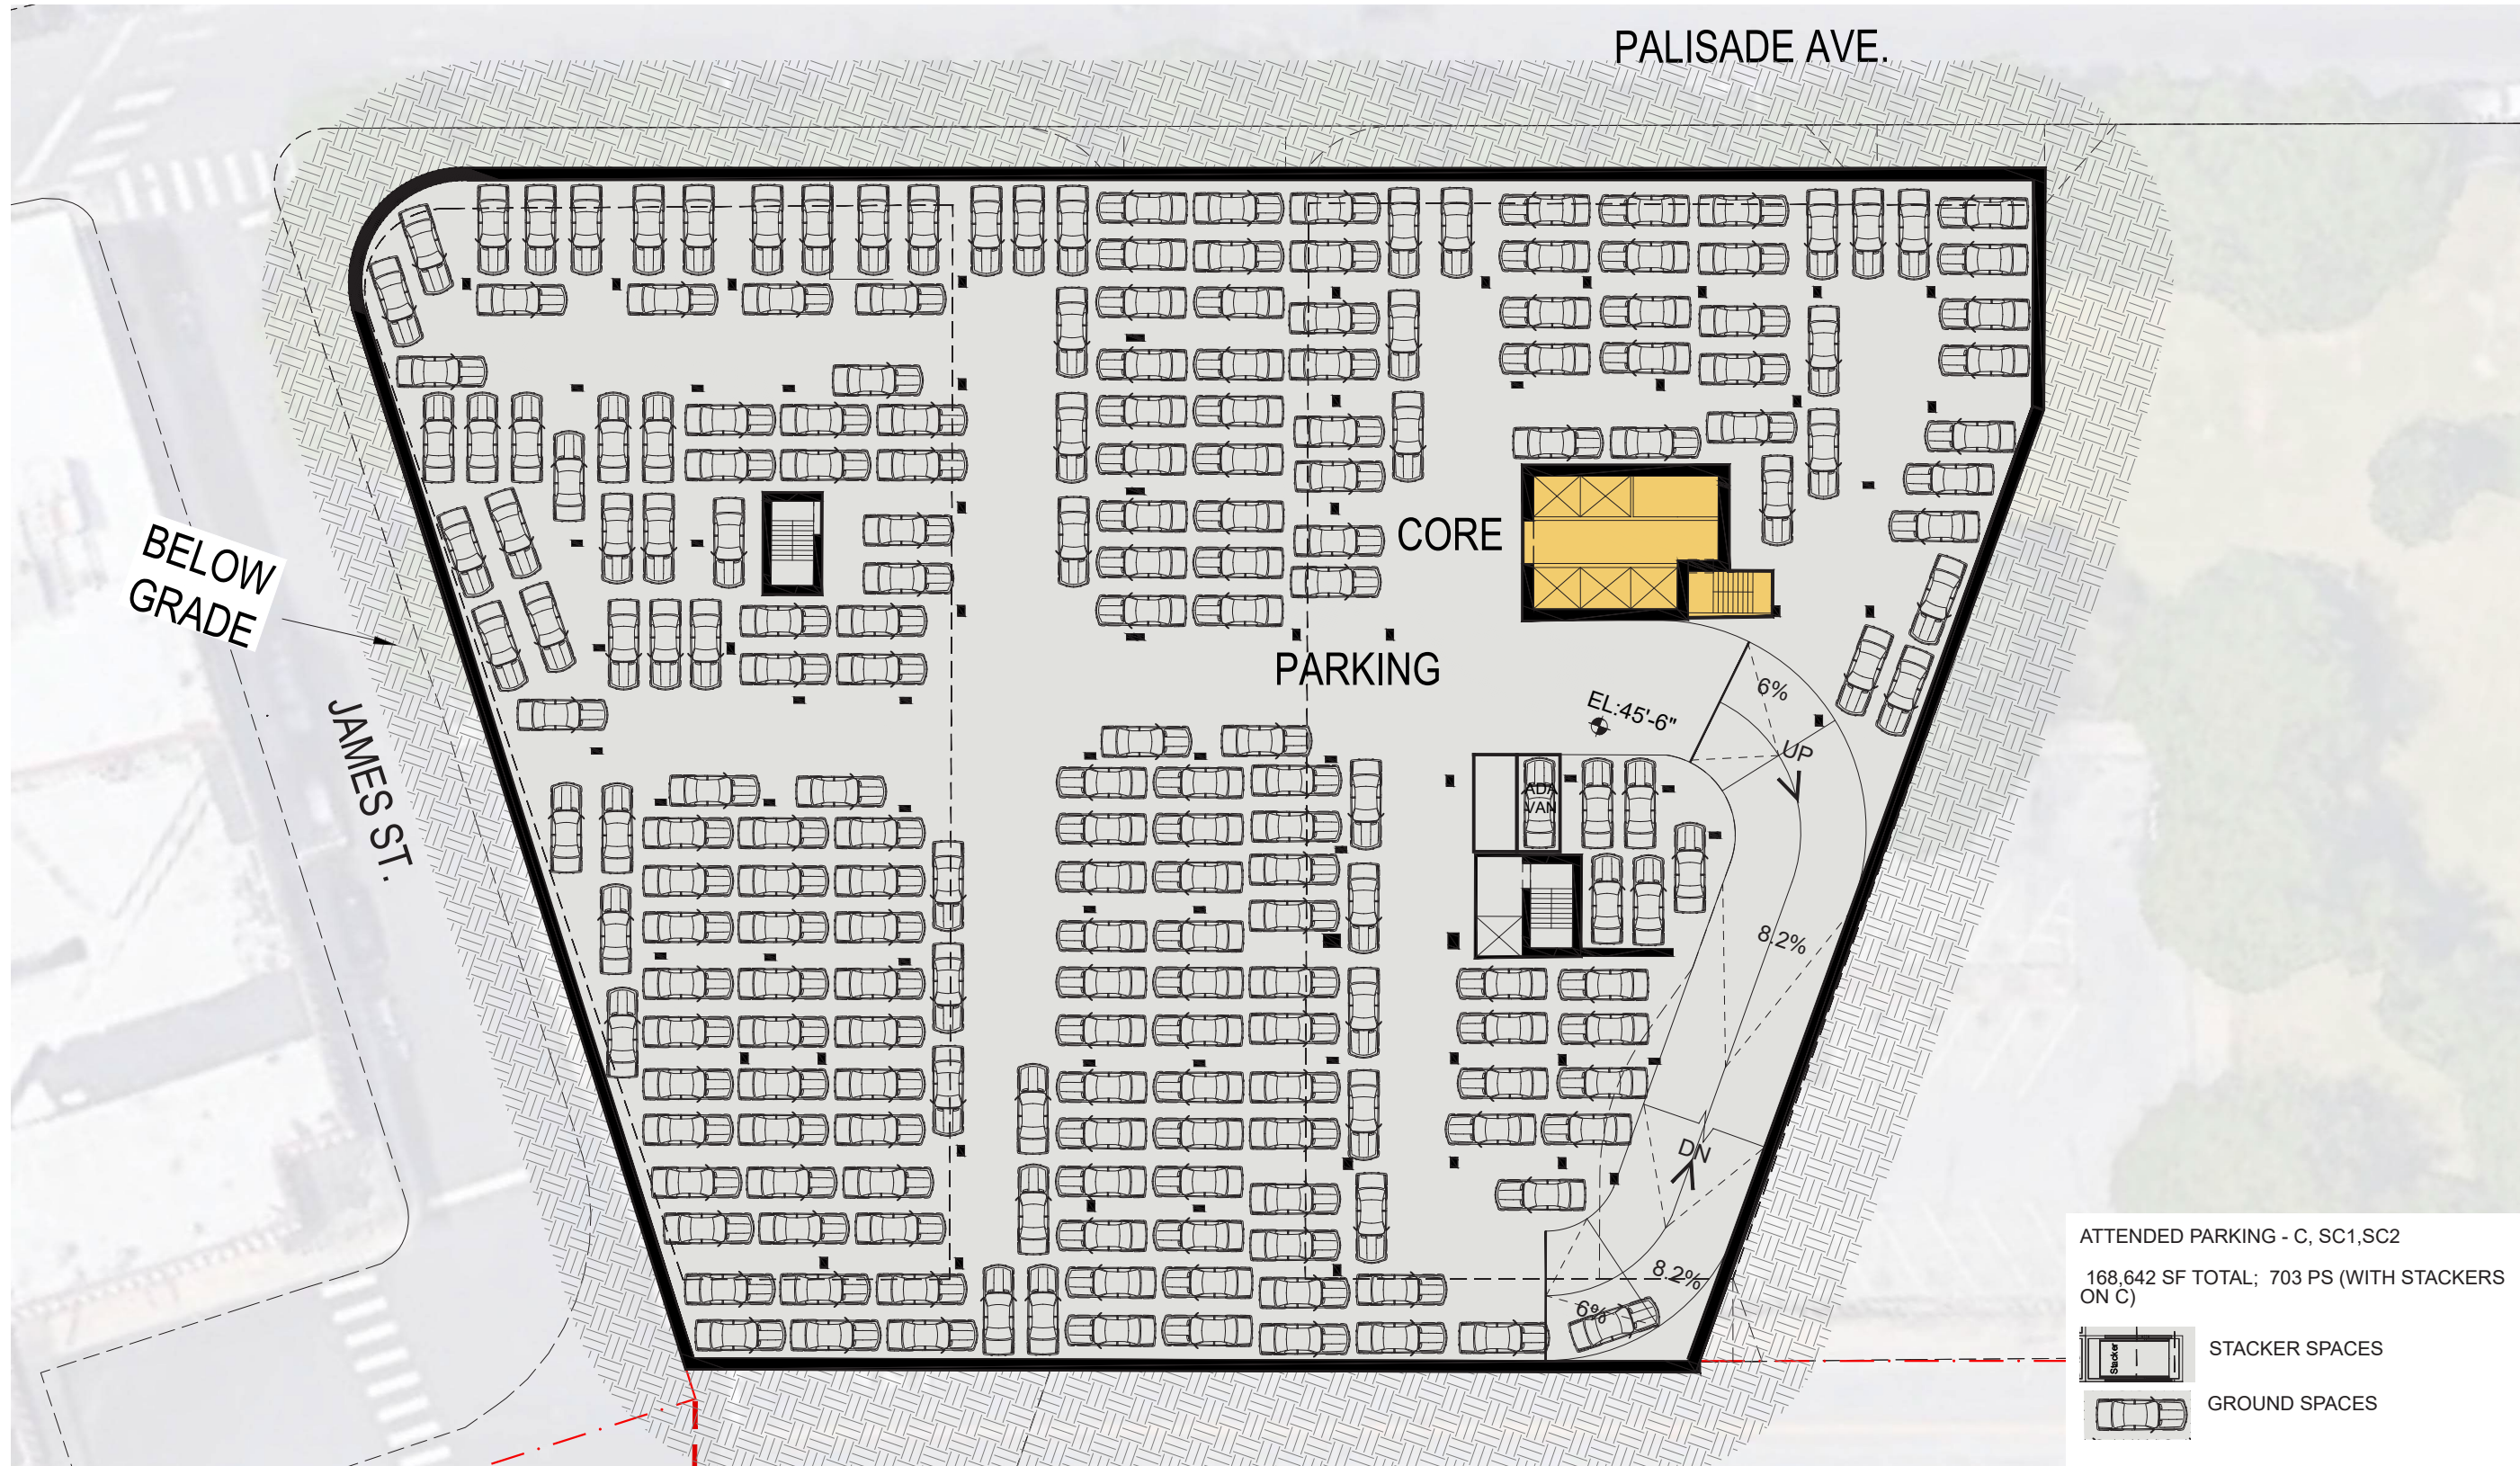



NOTE: THE FOLLOWING CONCEPTUAL DRAWINGS ARE FOR PLANNING PURPOSES ONLY. THE CONCEPTUAL BUILDING DESIGN COMPLIES WITH THE PROPOSED ZONING PETITION AND MUST BE REVERIFIED ONCE A FORMAL REZONING IS ADOPTED. STRUCTURE, MEP AND LANDSCAPE SHOWN FOR CONCEPT AND MUST BE VERIFIED AND COORDINATED WITH THE BUILDING CODE DURING THE SITE PLAN APPROVAL PROCESS. LOCATIONS OF MECHANICAL SHAFTS ARE TO BE DETERMINED. STAIRS ARE FOR ILLUSTRATIVE PURPOSES ONLY AND TO BE REVISED TO MEET EGRESS REQUIREMENTS.

YONKERS | CHICKEN ISLAND
S9ARCHITECTURE

SCALE : 1/32" = 1'-0"

PHASE 1 - SC1, SC 2 PLAN

.07.20.2022 | P. 19

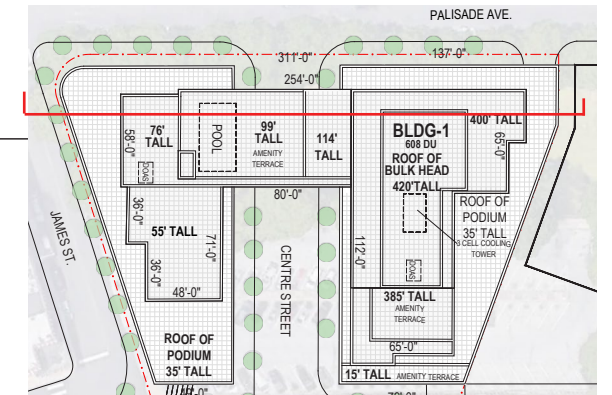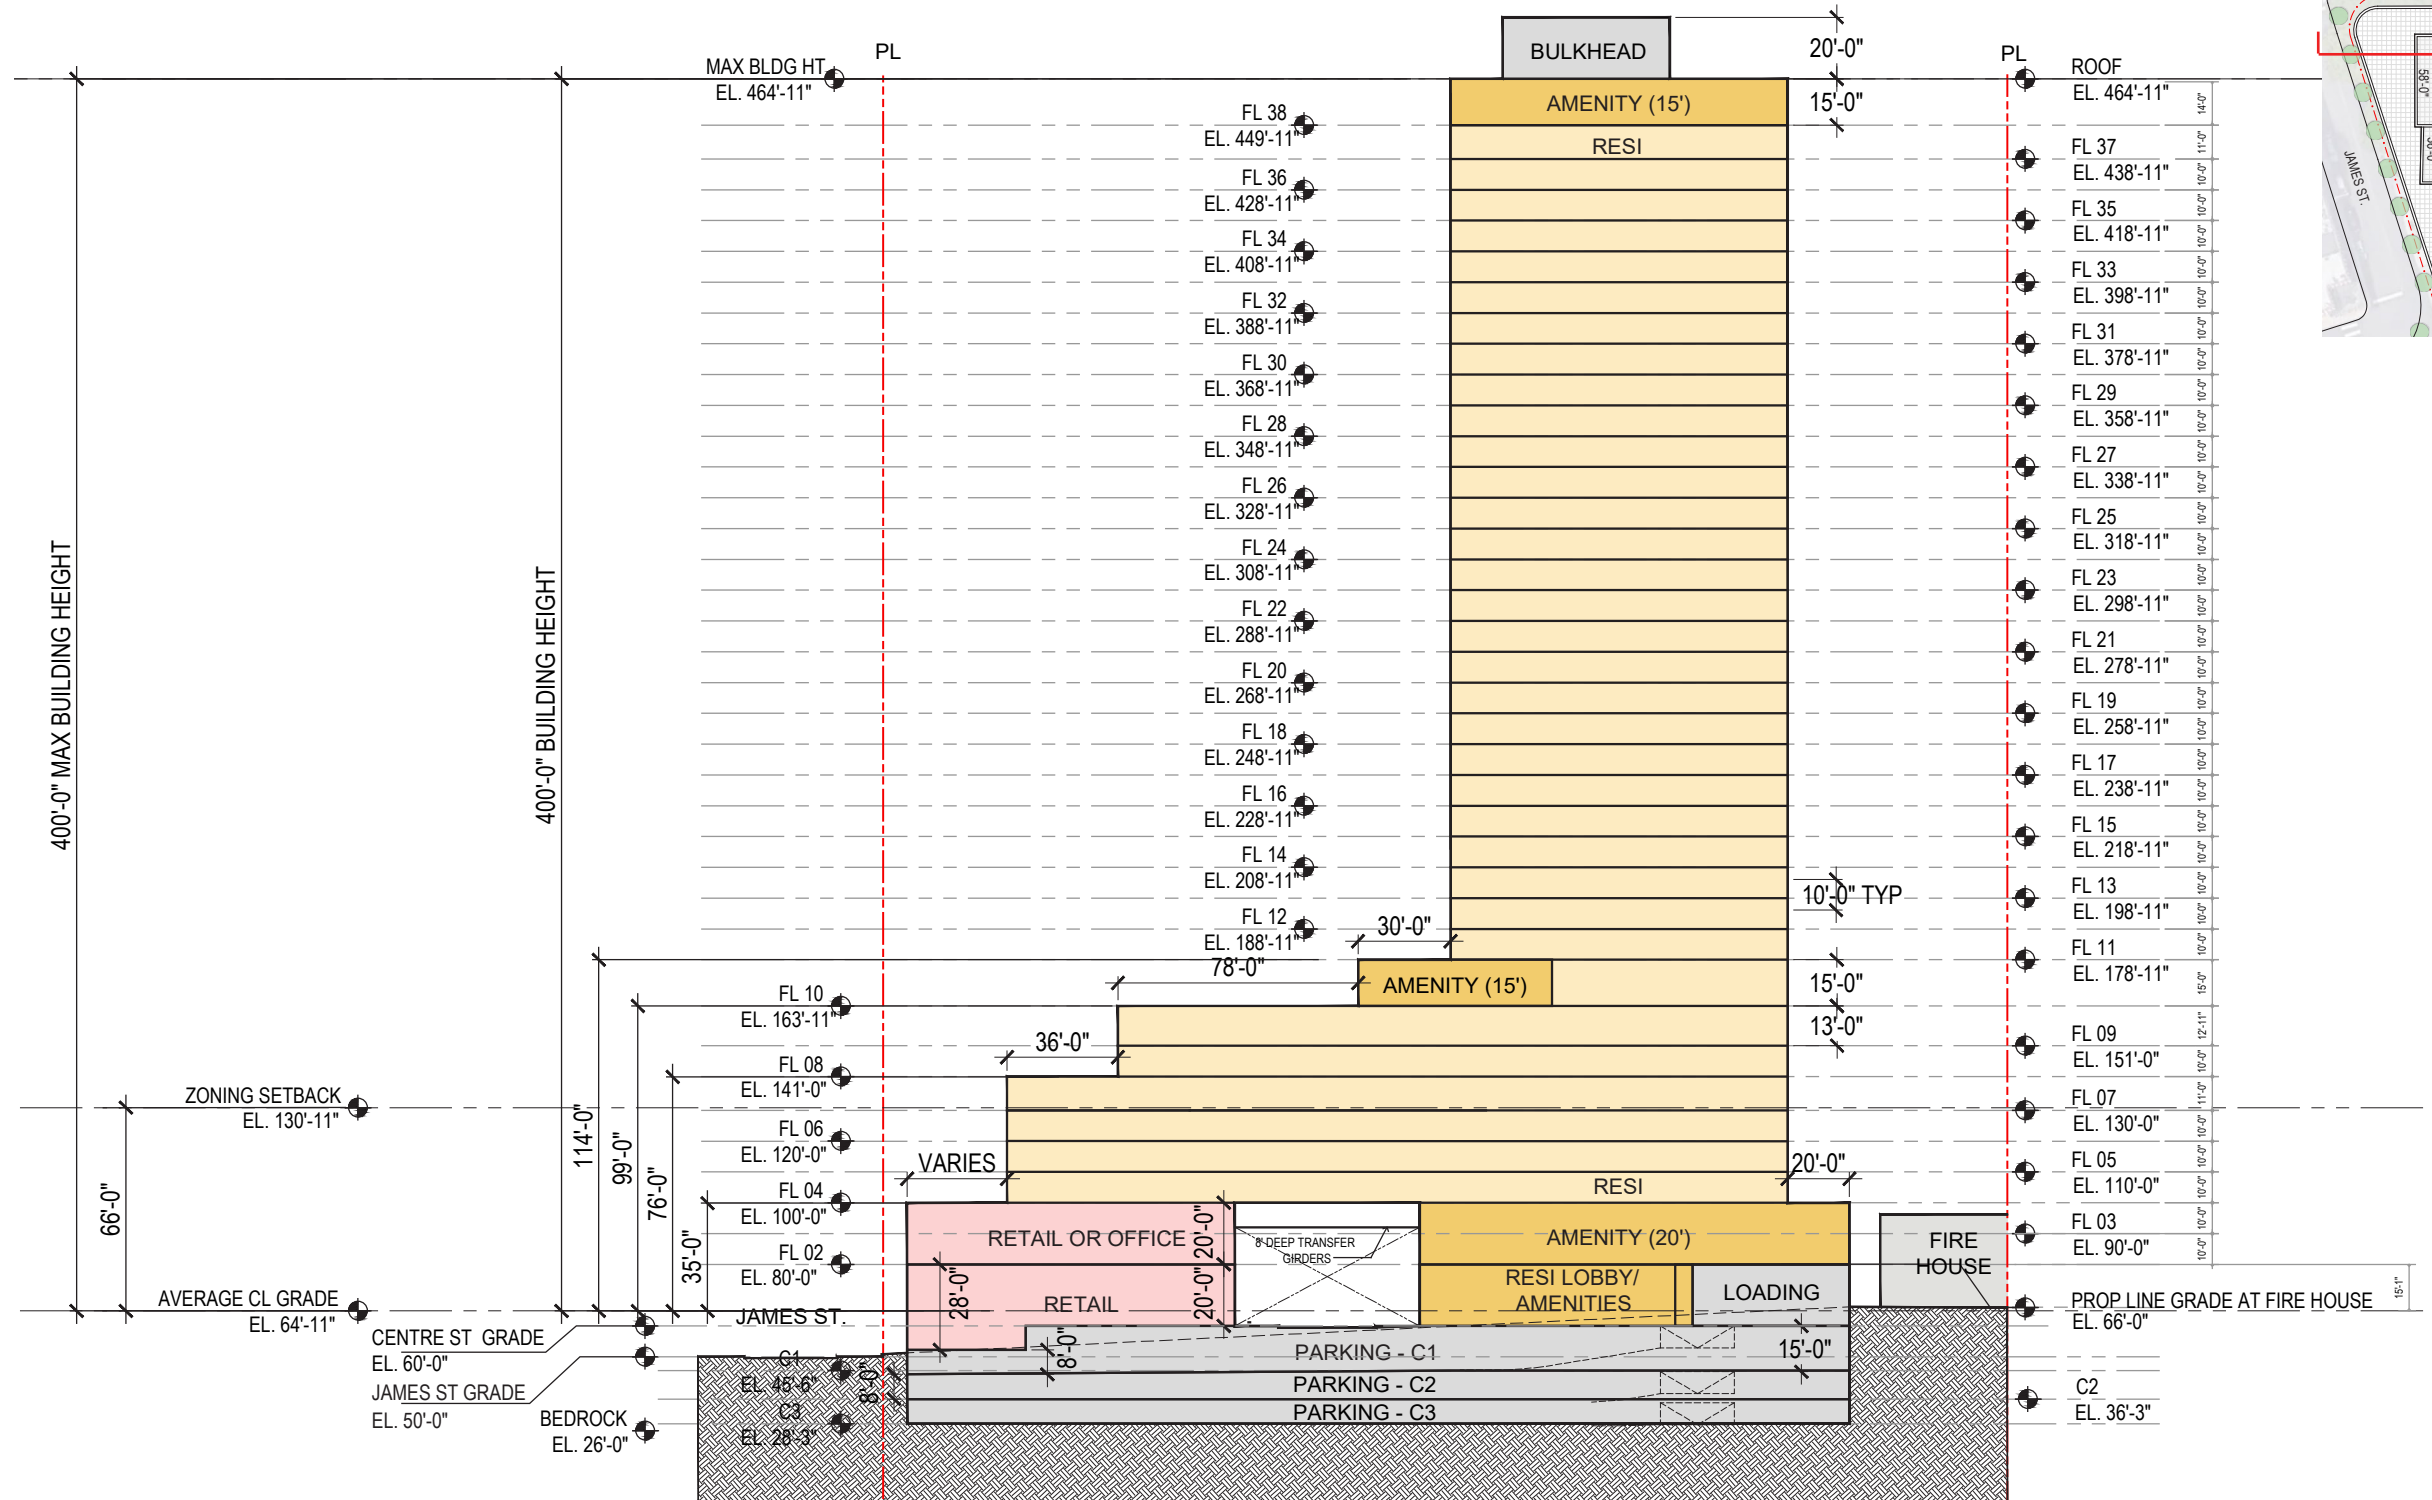

NOTE: THE FOLLOWING CONCEPTUAL DRAWINGS ARE FOR PLANNING PURPOSES ONLY. THE CONCEPTUAL BUILDING DESIGN COMPLIES WITH THE PROPOSED ZONING PETITION AND MUST BE REVERIFIED ONCE A FORMAL REZONING IS ADOPTED. STRUCTURE, MEP AND LANDSCAPE SHOWN FOR CONCEPT AND MUST BE VERIFIED AND COORDINATED WITH THE BUILDING CODE DURING THE SITE PLAN APPROVAL PROCESS. LOCATIONS OF MECHANICAL SHAFTS ARE TO BE DETERMINED. STAIRS ARE FOR ILLUSTRATIVE PURPOSES ONLY AND TO BE REVISED TO MEET EGRESS REQUIREMENTS.

© 2022 All Rights Reserved. S9 Architecture and Engineering, PC. This document and the ideas incorporated herein, as an instrument of professional service, is the property of S9 and is not be used, reproduced or transmitted, in whole or in part, in any form or by any means without the prior written authorization of S9.

S9ARCHITECTURE