


Holden Beach Pier
 441 Ocean Boulevard West
 Holden Beach, North Carolina 28462

Existing Site Plan

JOB NUMBER
DRAWN BY MG
CHECKED BY GCH
DATE 12/8/22
REVISIONS

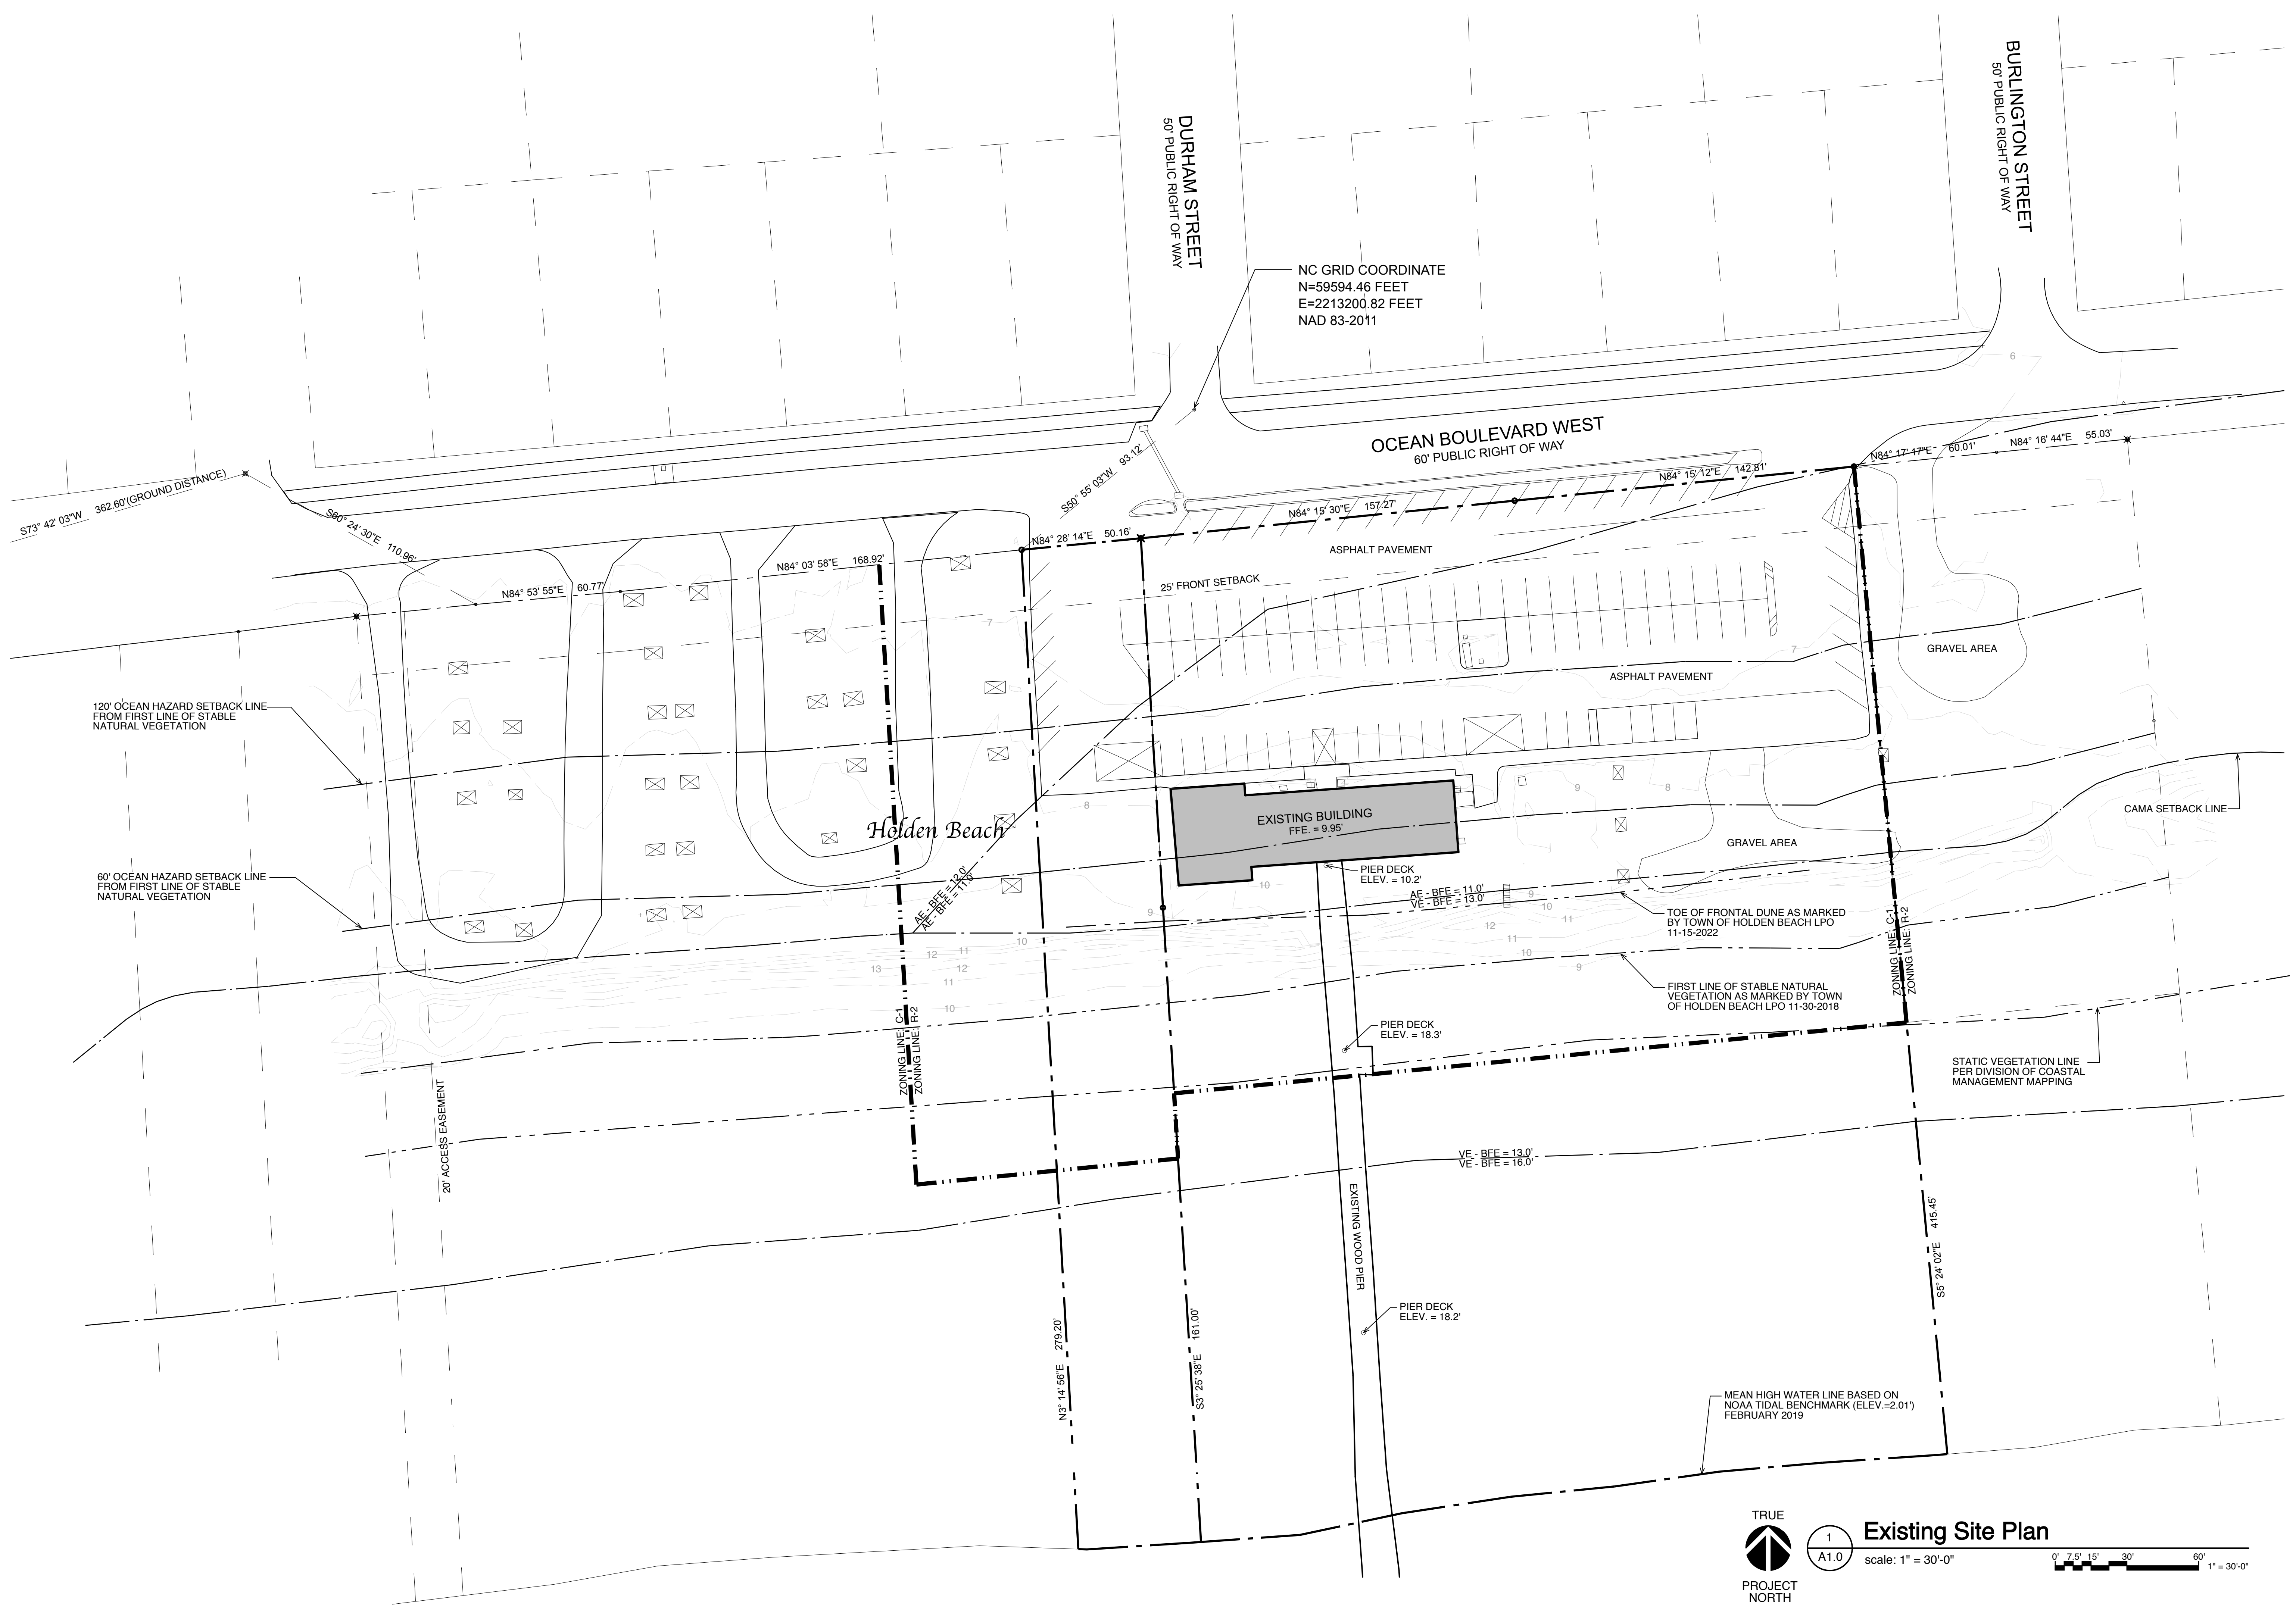


NC GRID COORDINATE
 N=59594.46 FEET
 E=2213200.82 FEET
 NAD 83-2011

TRUE

 PROJECT NORTH

1
 Existing Site Plan
 scale: 1" = 30'-0"

0' 7.5' 15' 30' 60' 1" = 30'-0"

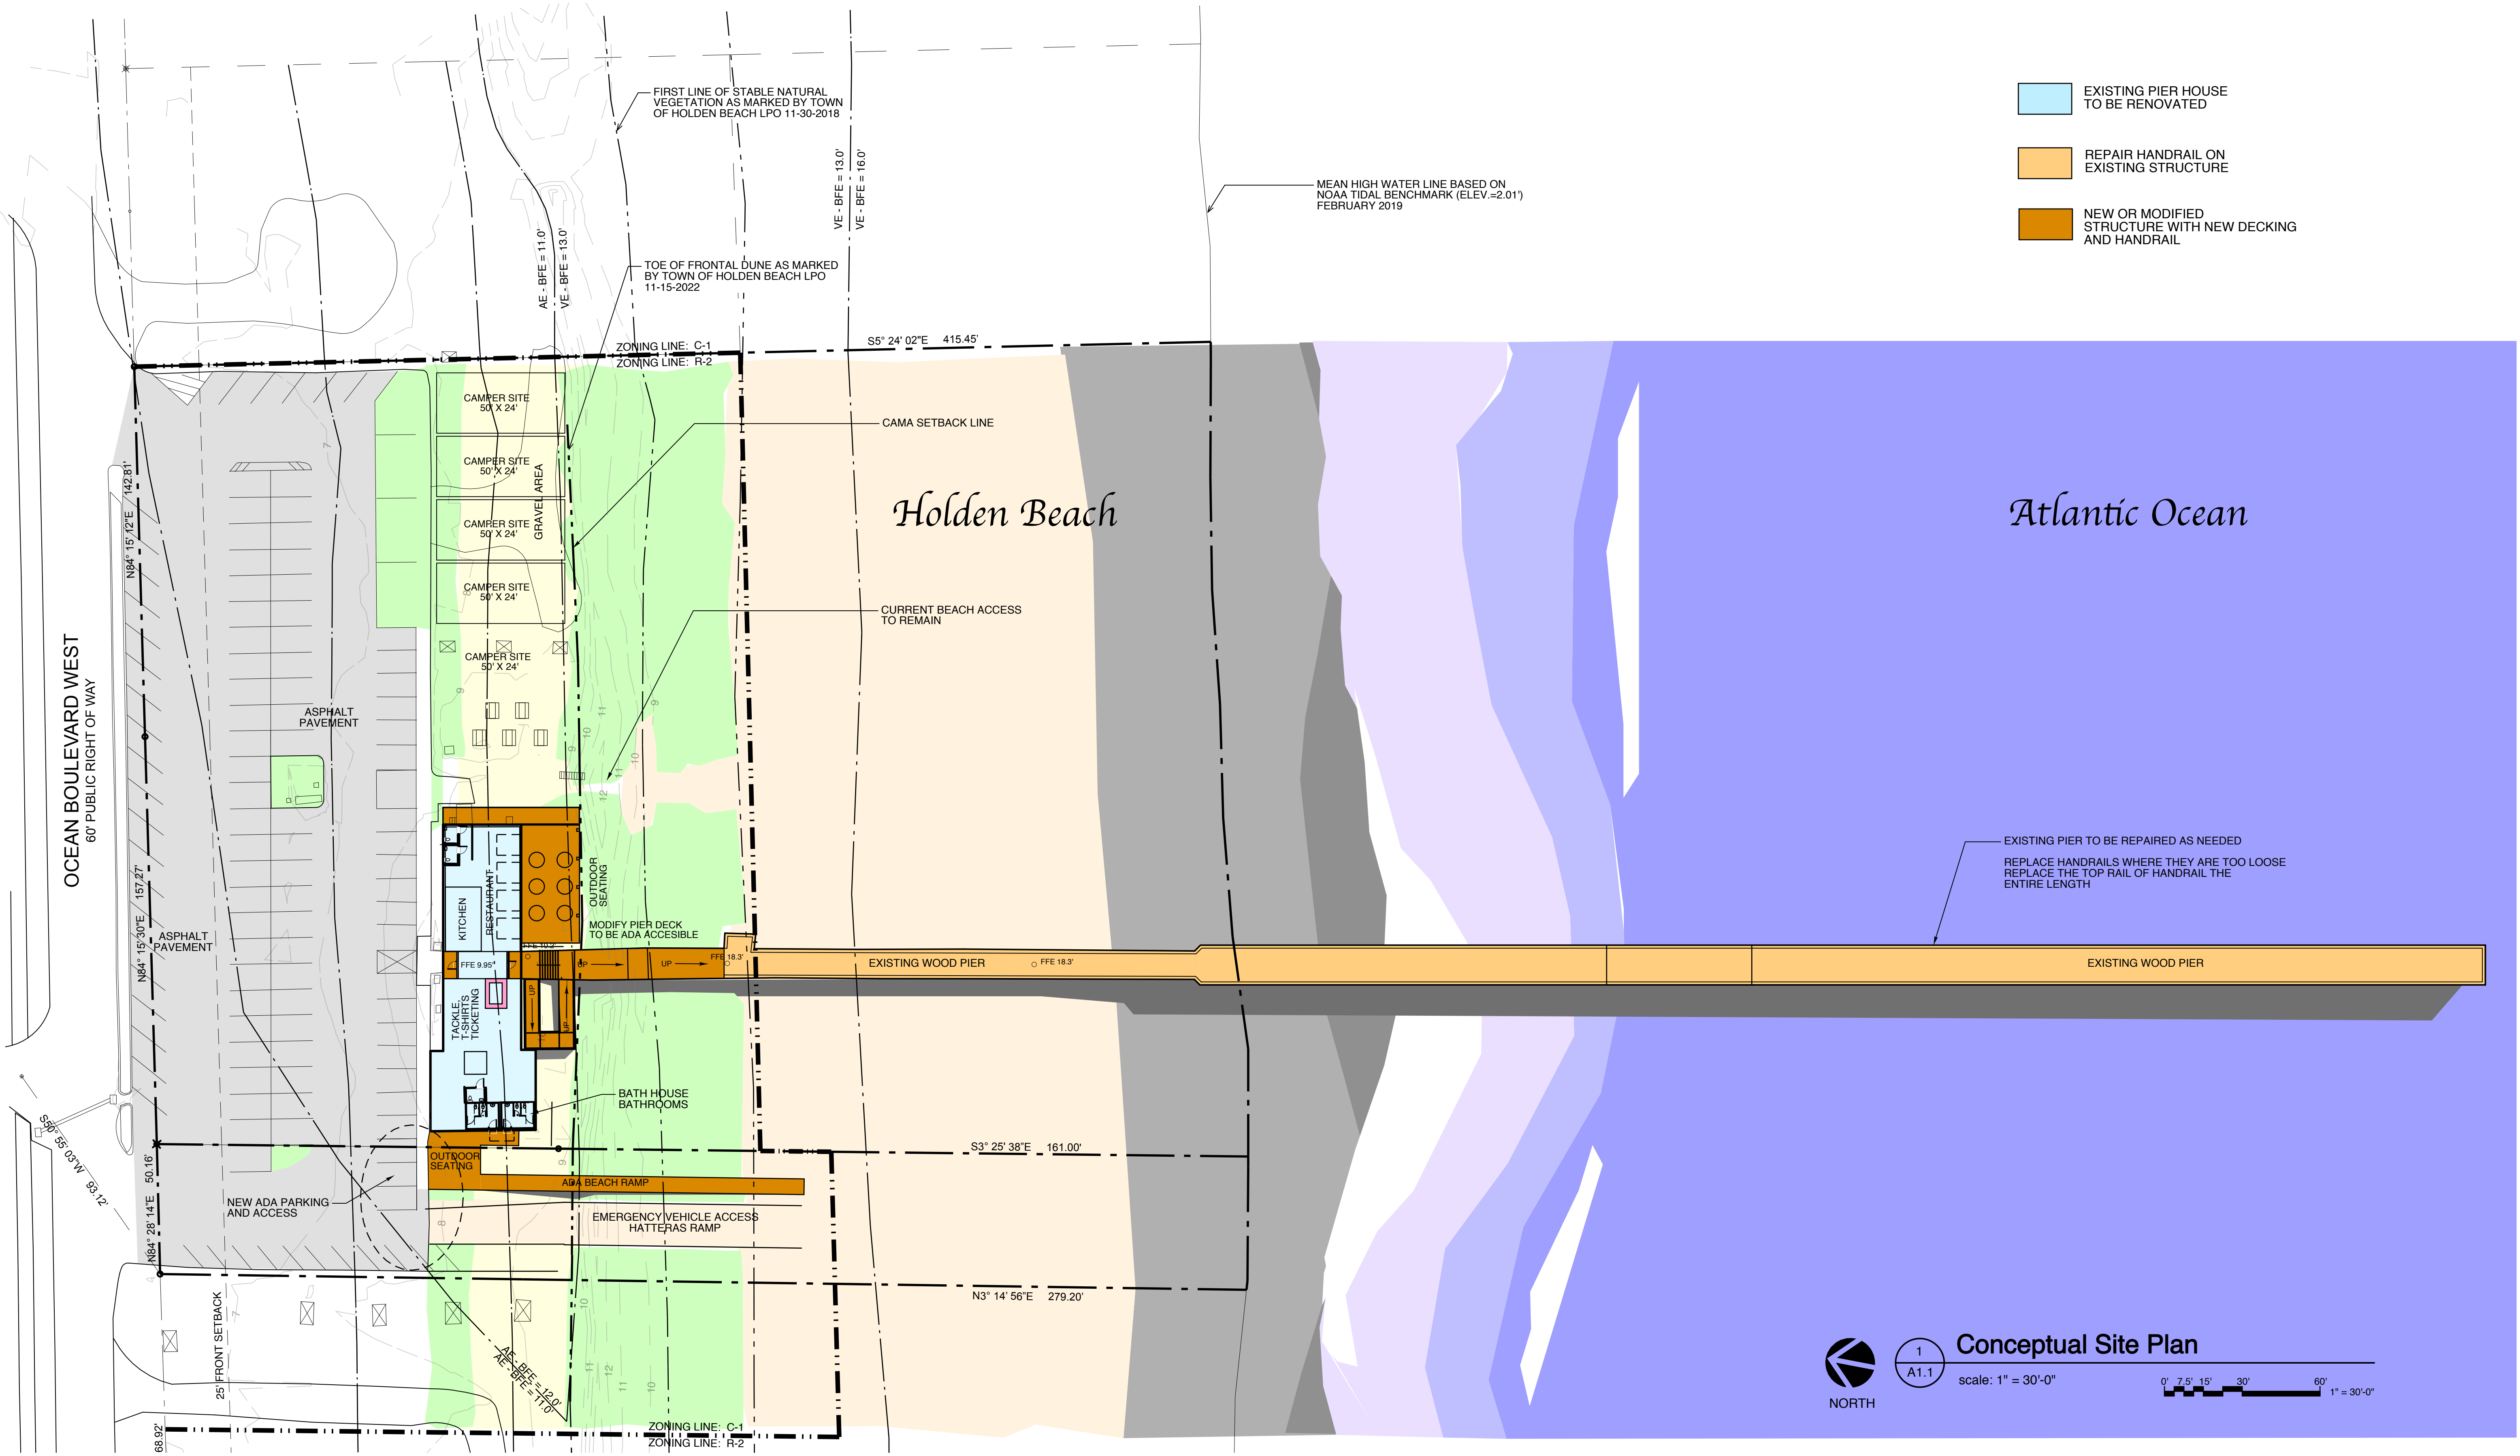

- EXISTING PIER HOUSE TO BE RENOVATED
- REPAIR HANDRAIL ON EXISTING STRUCTURE
- NEW OR MODIFIED STRUCTURE WITH NEW DECKING AND HANDRAIL


1
A1.1
Conceptual Site Plan
scale: 1" = 30'-0"

2
A1.1
Conceptual Elevation
scale: 1" = 30'-0"

Holden Beach Pier
441 Ocean Boulevard West
Holden Beach, North Carolina 28462

Conceptual Site Plan & Elevation

JOB NUMBER
DRAWN BY MG
CHECKED BY GCH
DATE 12/8/22
REVISIONS

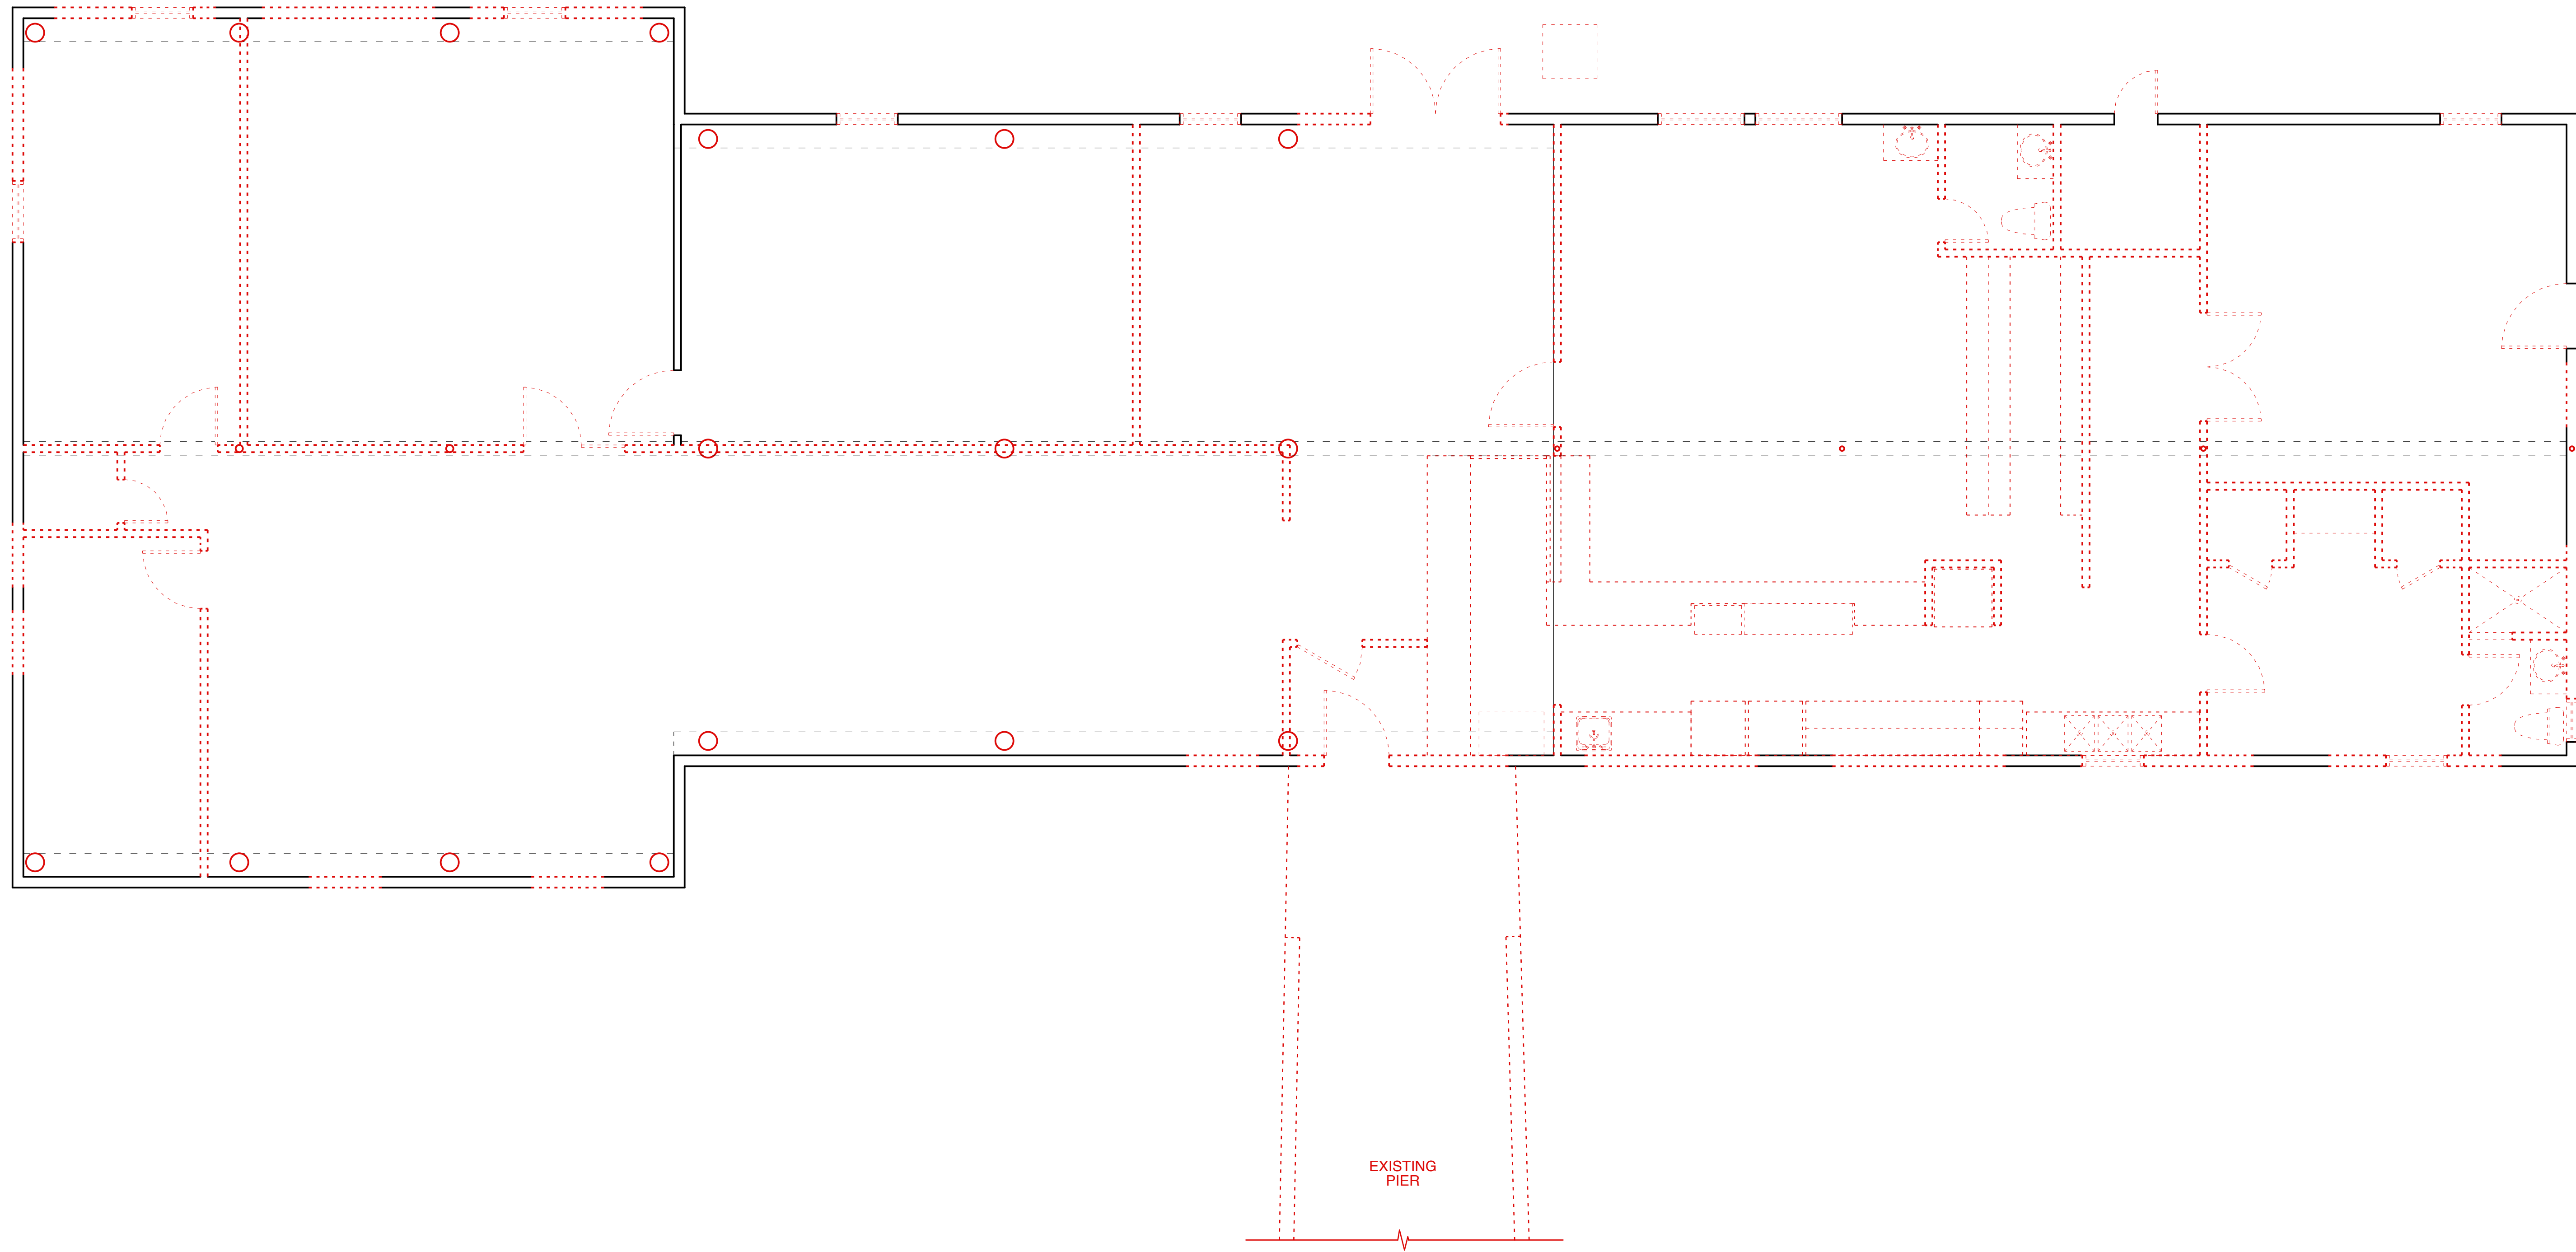



Holden Beach Pier
441 Ocean Boulevard West
Holden Beach, North Carolina 28462

Existing / Demo
Floor Plan


JOB NUMBER
DRAWN BY MG
CHECKED BY GCH
DATE 12/8/22
REVISIONS

SHEET NUMBER
A2.0

↑ TRUE
 PROJECT NORTH
Existing / Demo Floor Plan
scale: 1/4" = 1'-0" 1/4" = 1'-0"

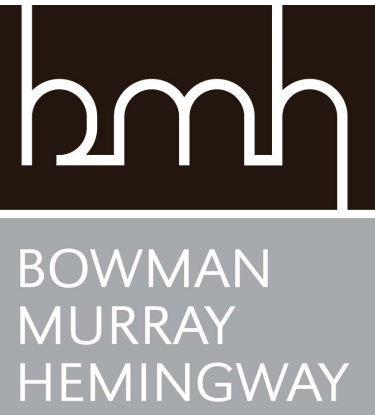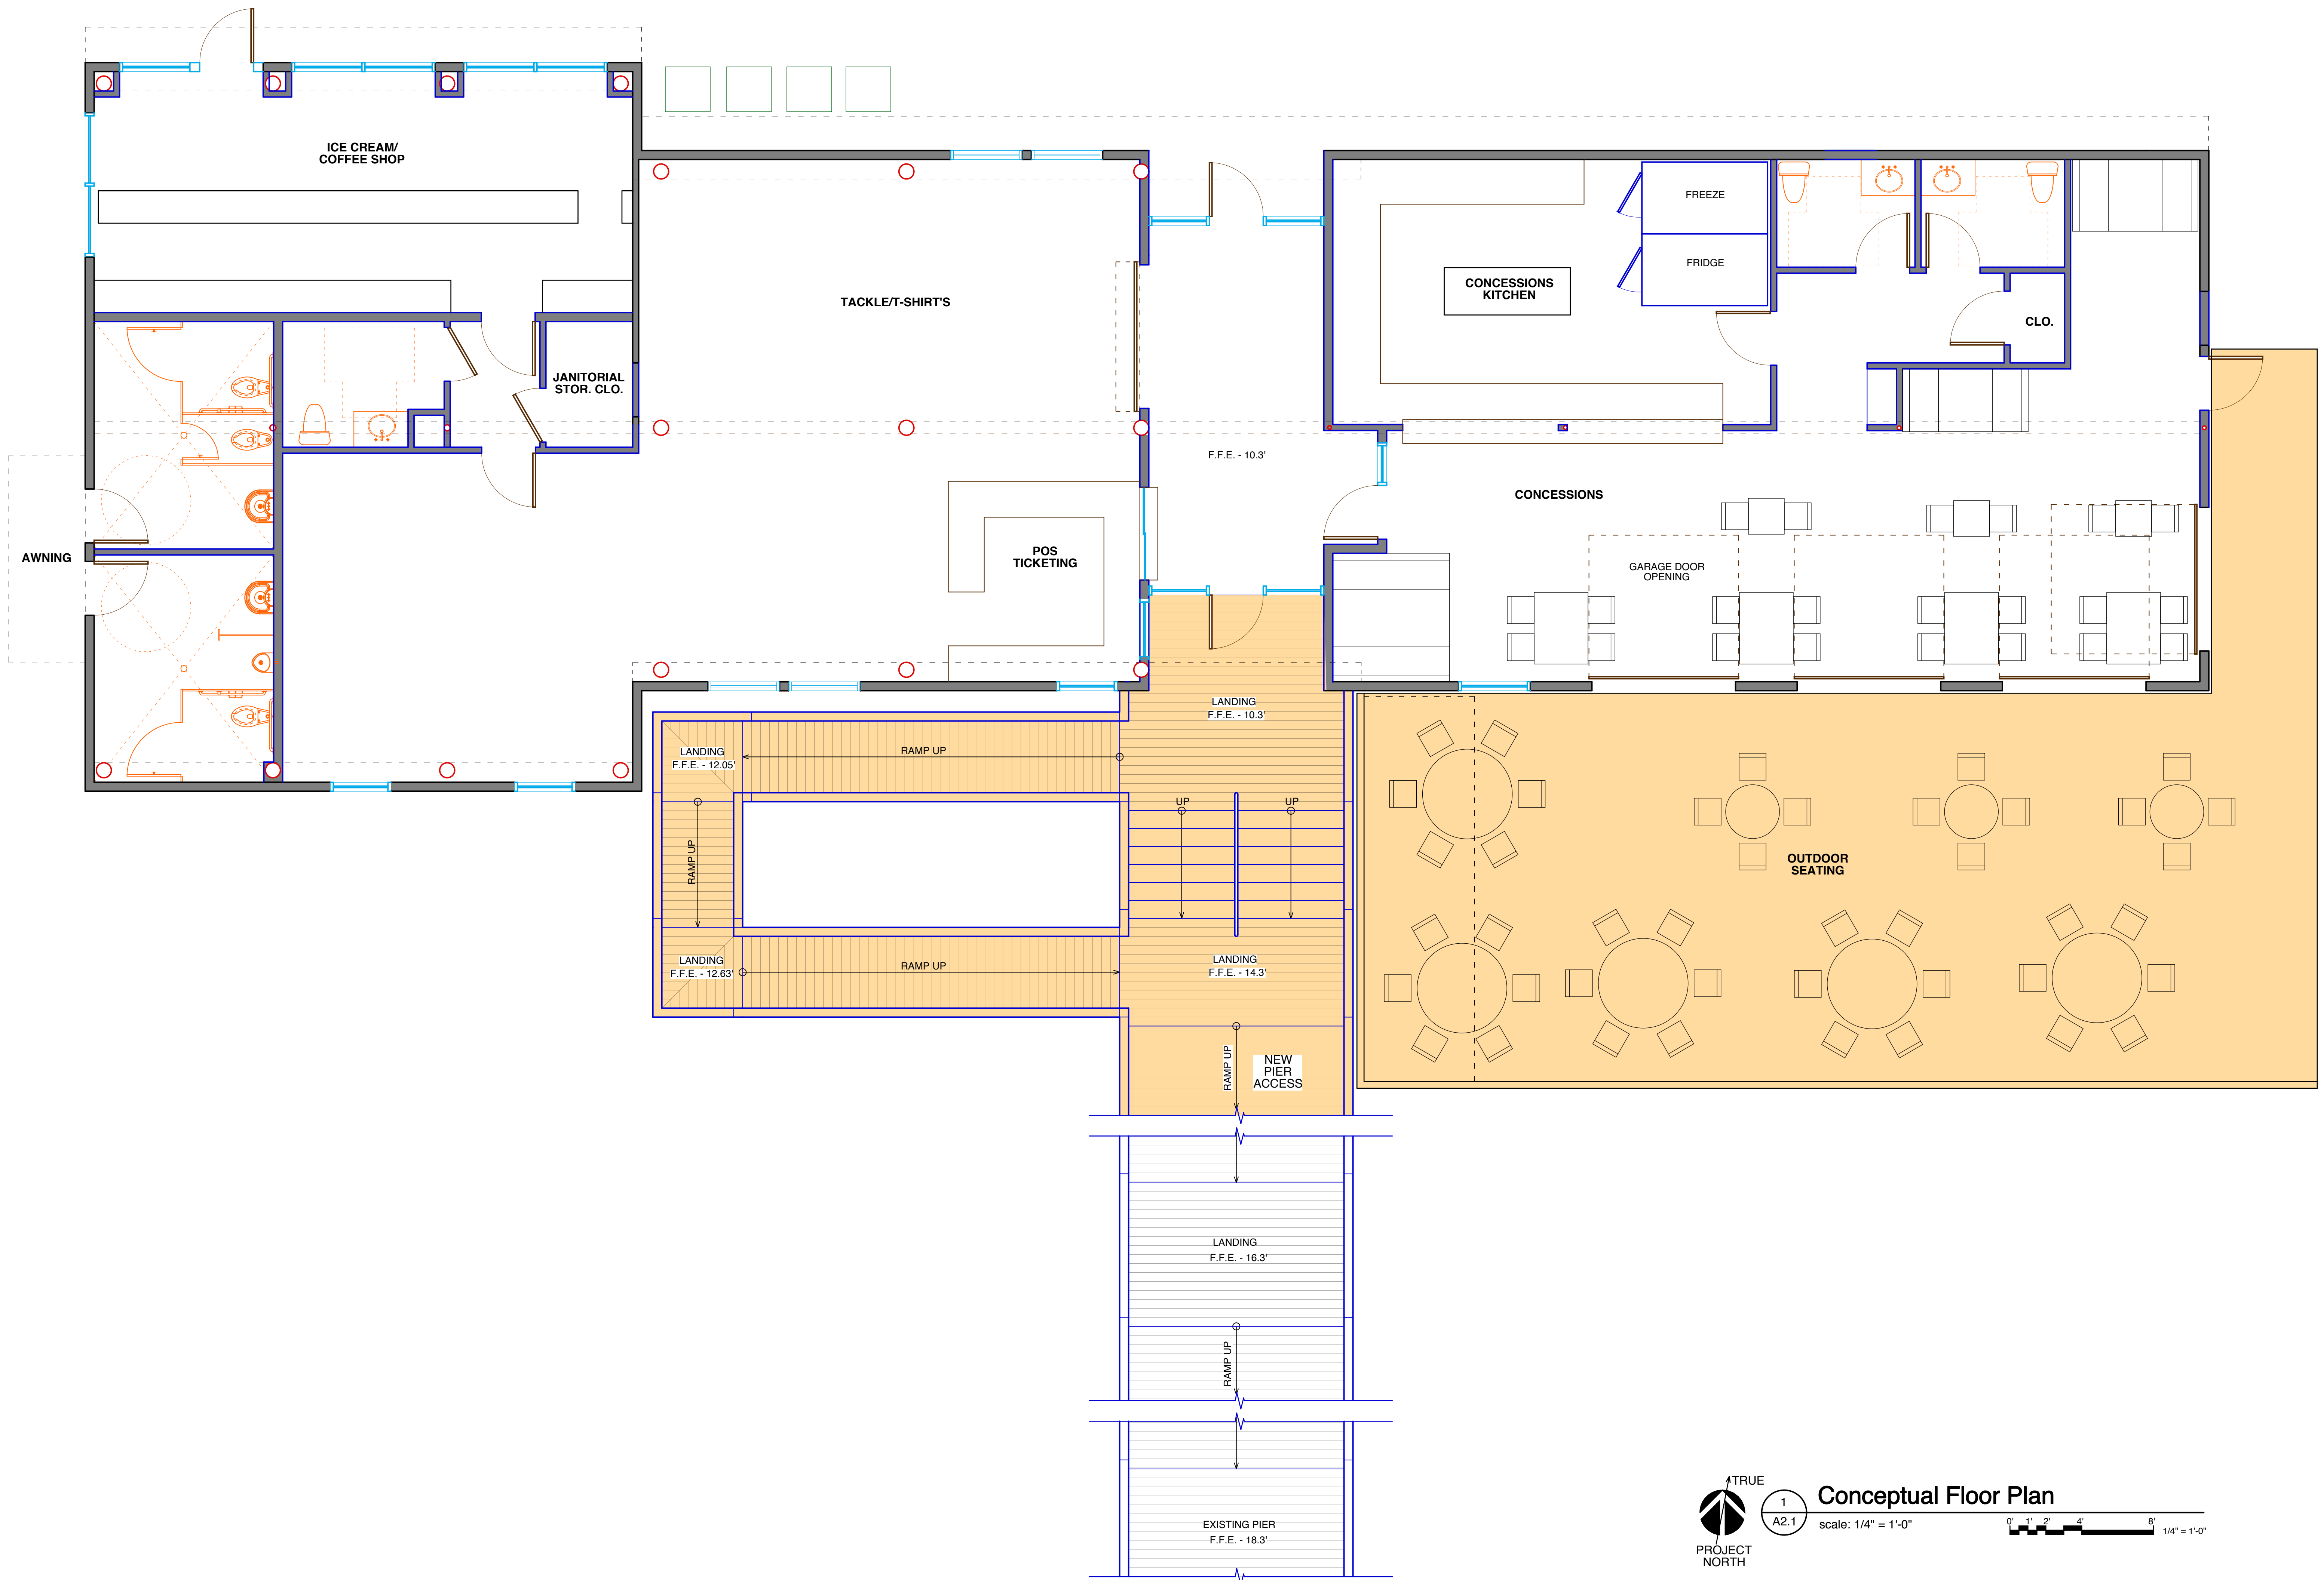

**BOWMAN
MURRAY
HEMINGWAY**
ARCHITECTS
514 Market Street
Wilmington, NC 28401
Tel - (910) 762-2621
Fax - (910) 762-8506

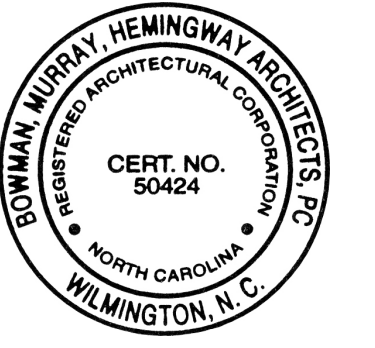


Holden Beach Pier
441 Ocean Boulevard West
Holden Beach, North Carolina 28462

Conceptual
Floor Plan


JOB NUMBER
DRAWN BY MG
CHECKED BY GCH
DATE 12/8/22
REVISIONS

1
A2.1
scale: 1/4" = 1'-0"
1/4" = 1'-0"


SHEET NUMBER
A2.1

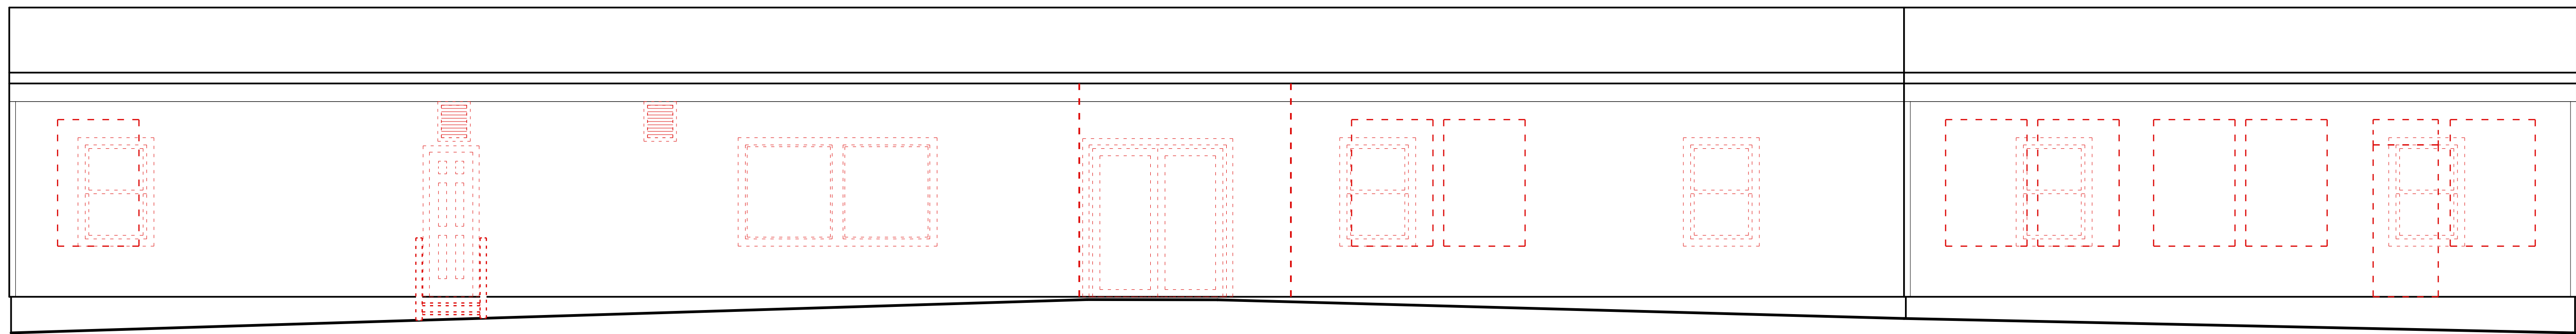


1 North Elevation - Existing / Demo
A3.0 scale: 1/4" = 1'-0" 0' 1' 2' 4' 8' 1/4" = 1'-0"

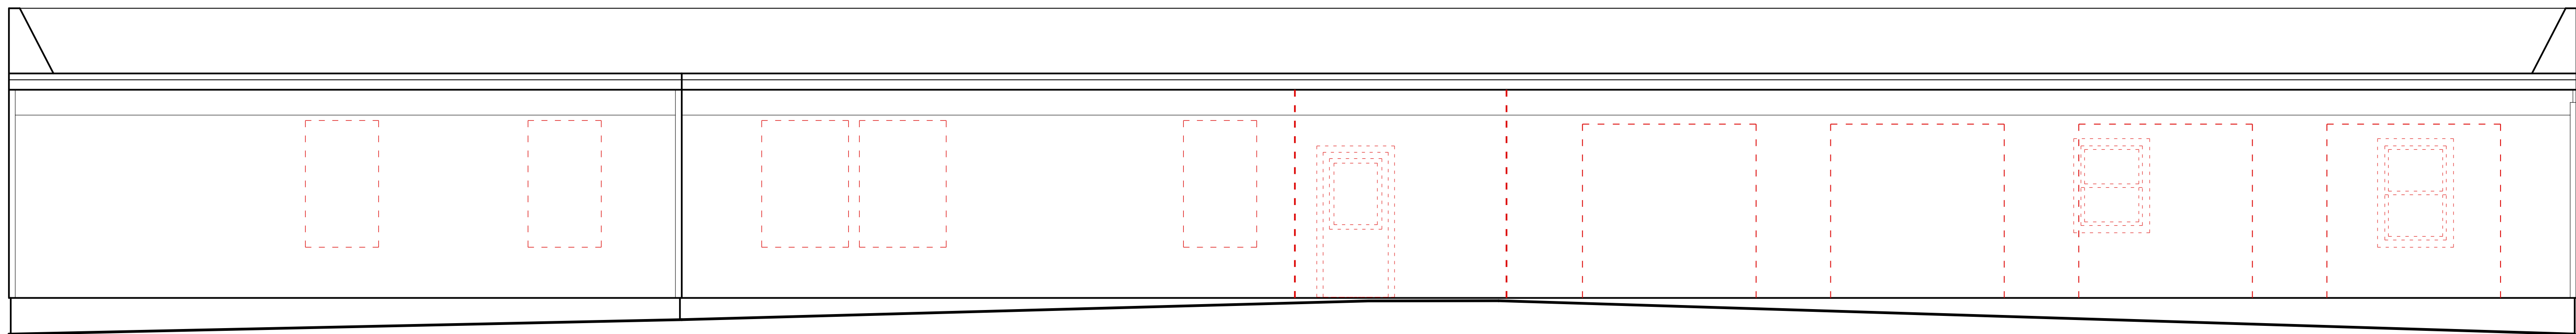

2 South Elevation - Existing / Demo
A3.0 scale: 1/4" = 1'-0" 0' 1' 2' 4' 8' 1/4" = 1'-0"

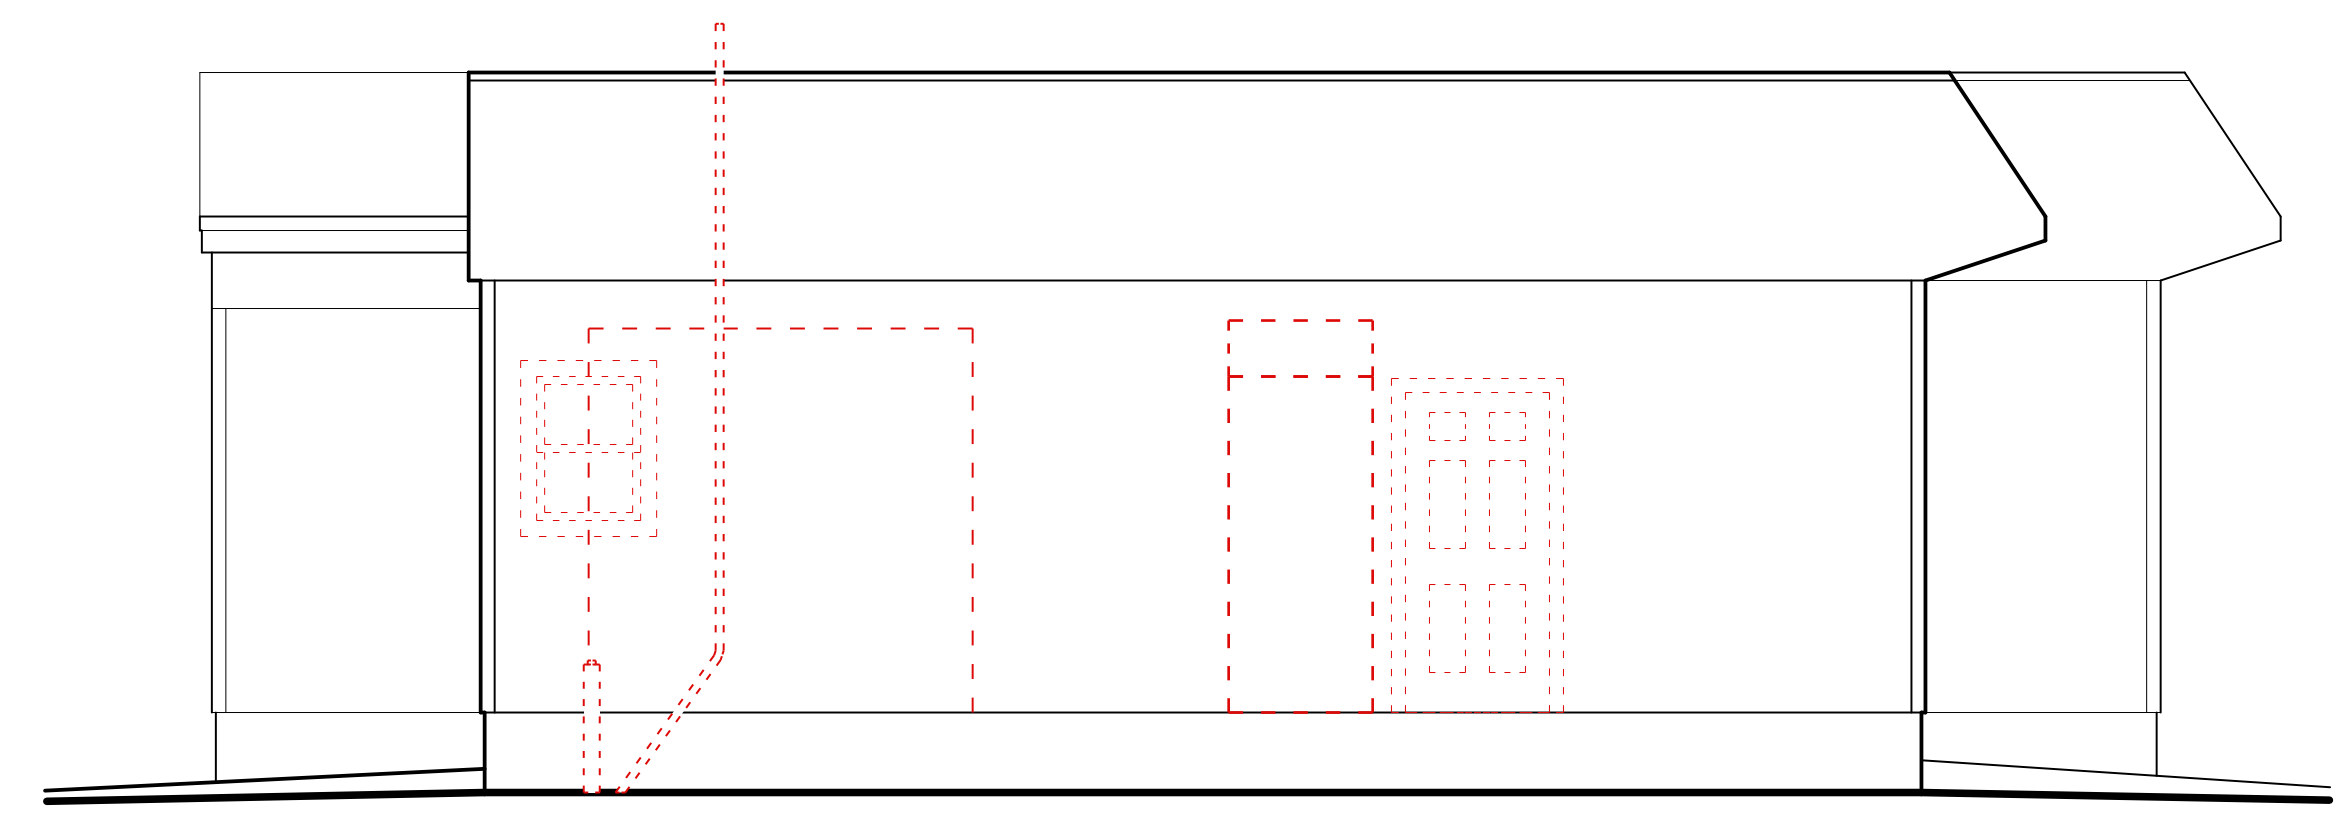

3 East Elevation - Existing / Demo
A3.0 scale: 1/4" = 1'-0" 0' 1' 2' 4' 8' 1/4" = 1'-0"

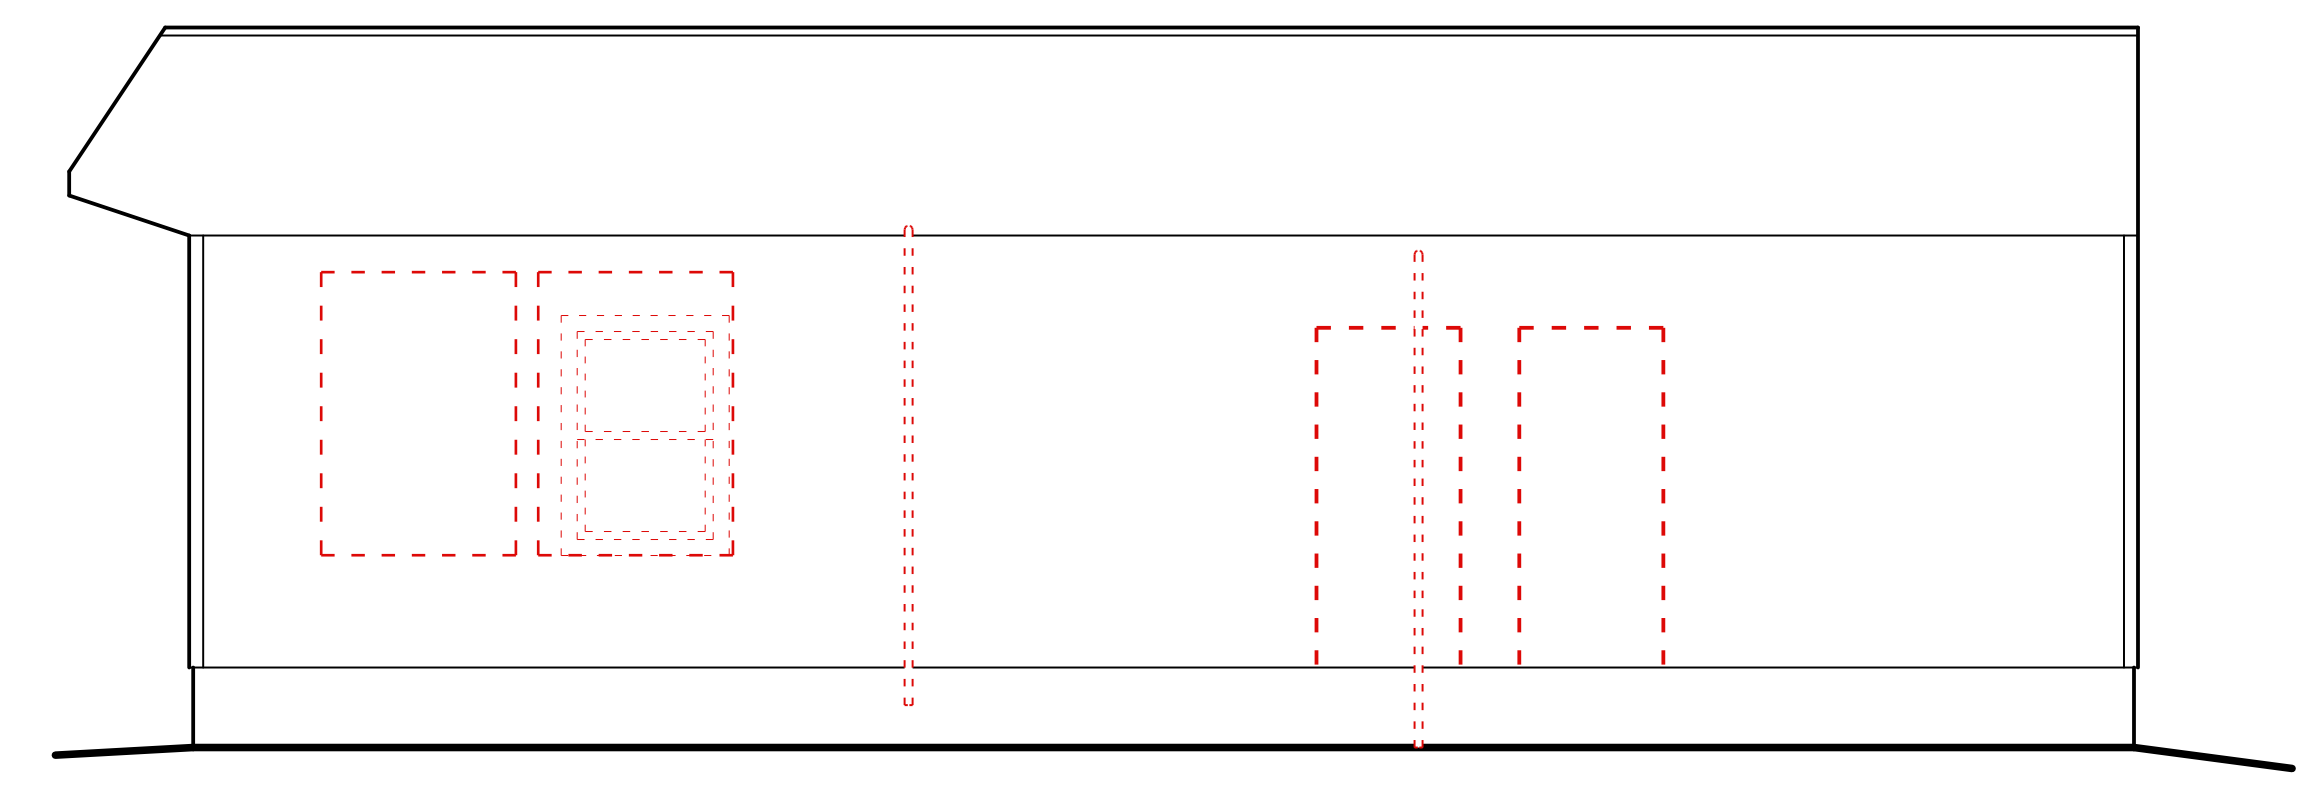


4 West Elevation - Existing / Demo
A3.0 scale: 1/4" = 1'-0" 0' 1' 2' 4' 8' 1/4" = 1'-0"

Holden Beach Pier
441 Ocean Boulevard West
Holden Beach, North Carolina 28462

Existing / Demo
Elevations


JOB NUMBER
DRAWN BY
MG
CHECKED BY
GCH
DATE
12/8/22
REVISIONS

SHEET NUMBER
A3.0

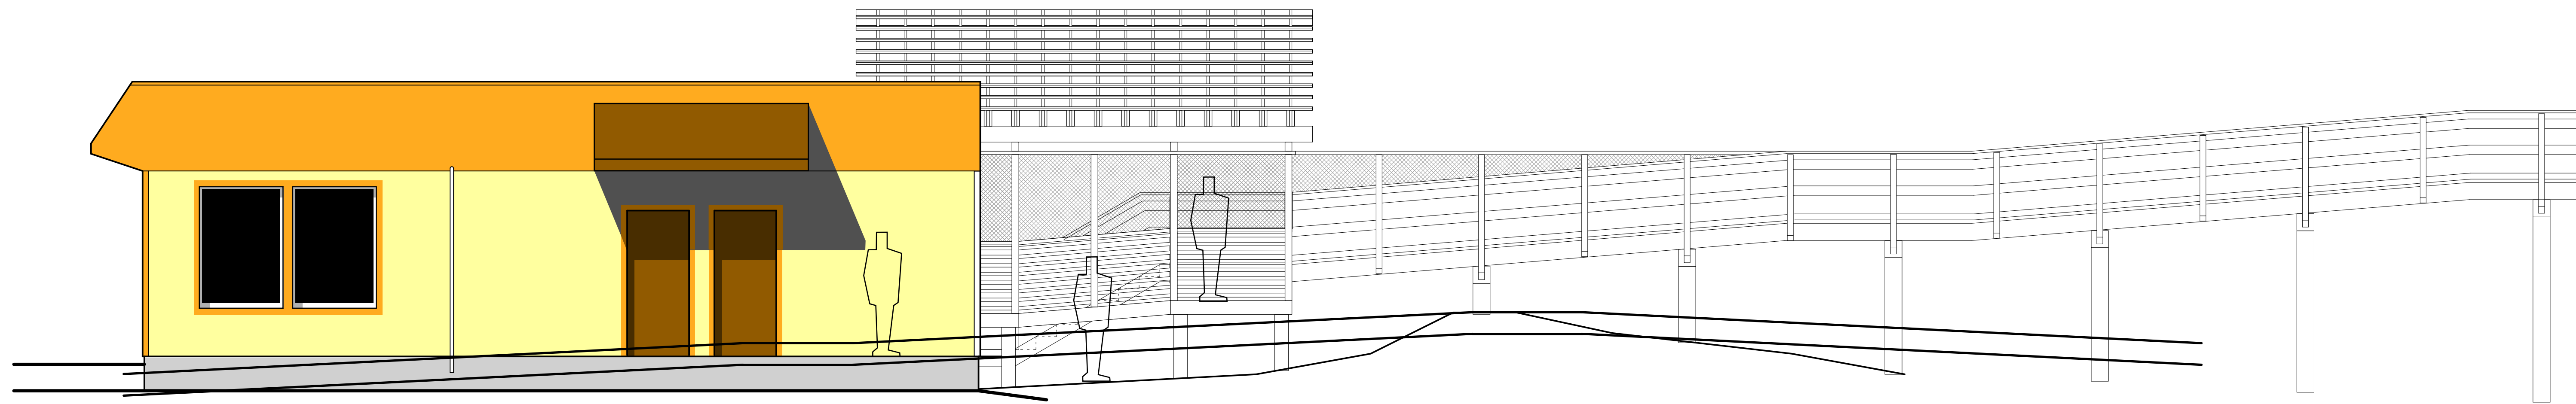

1 West Elevation - Conceptual

A3.1 scale: 1/4" = 1'-0" 0' 1' 2' 4' 8' 1/4" = 1'-0"

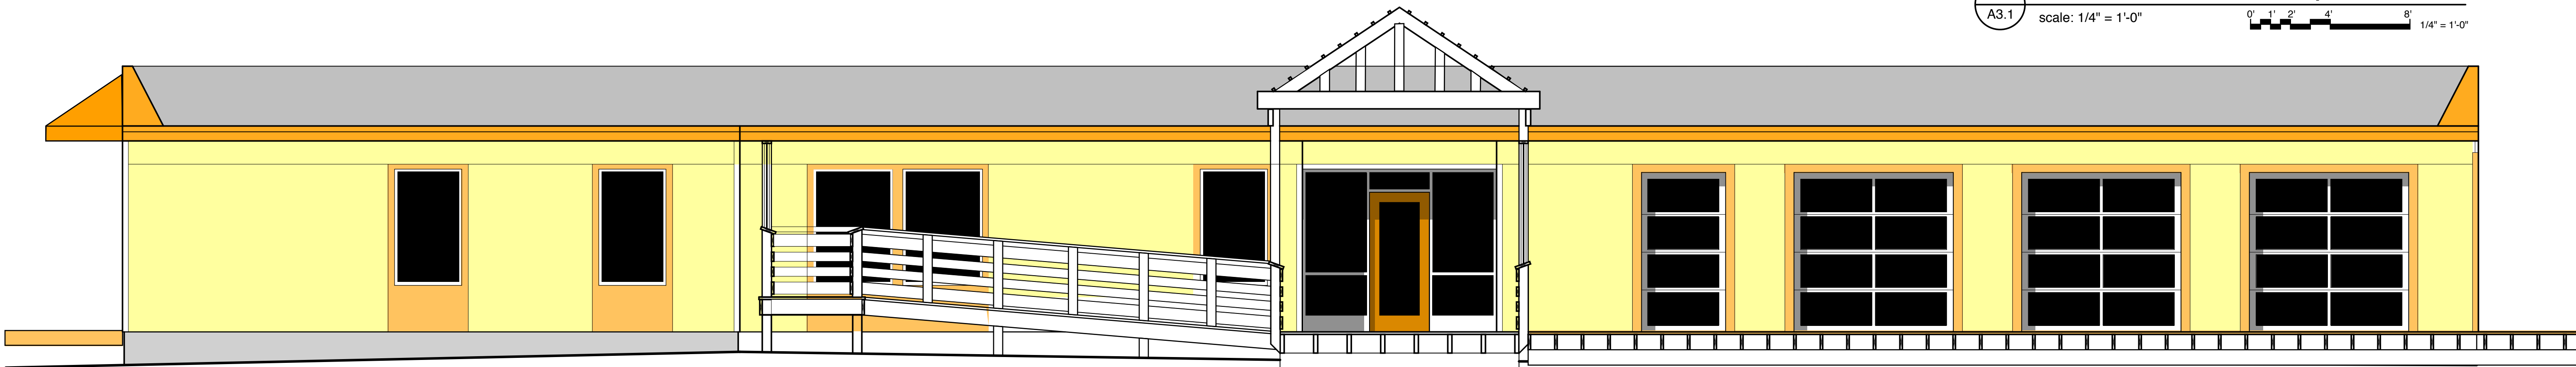


2 South Elevation - Conceptual

A3.1 scale: 1/4" = 1'-0" 0' 1' 2' 4' 8' 1/4" = 1'-0"






3 North Elevation - Conceptual

A3.1 scale: 1/4" = 1'-0" 0' 1' 2' 4' 8' 1/4" = 1'-0"

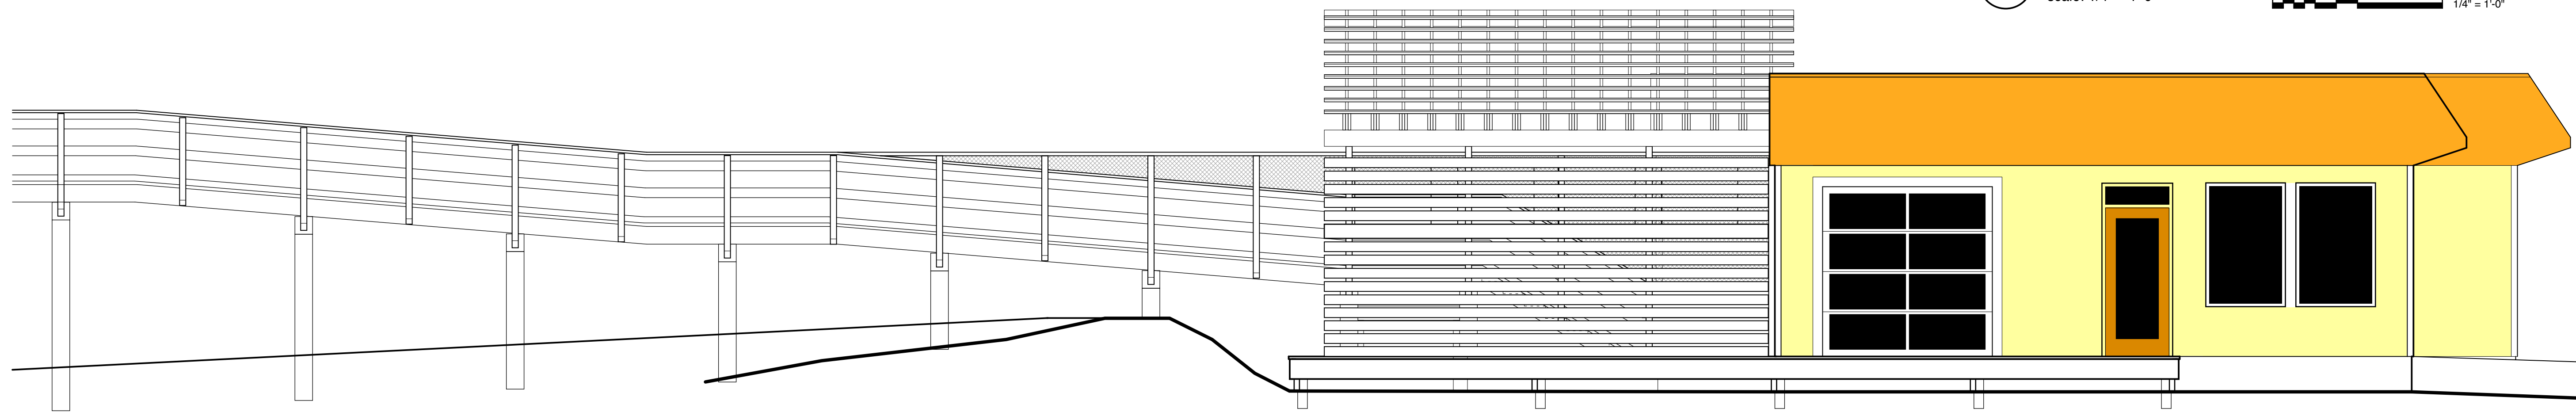


4 East Elevation - Conceptual

A3.1 scale: 1/4" = 1'-0" 0' 1' 2' 4' 8' 1/4" = 1'-0"

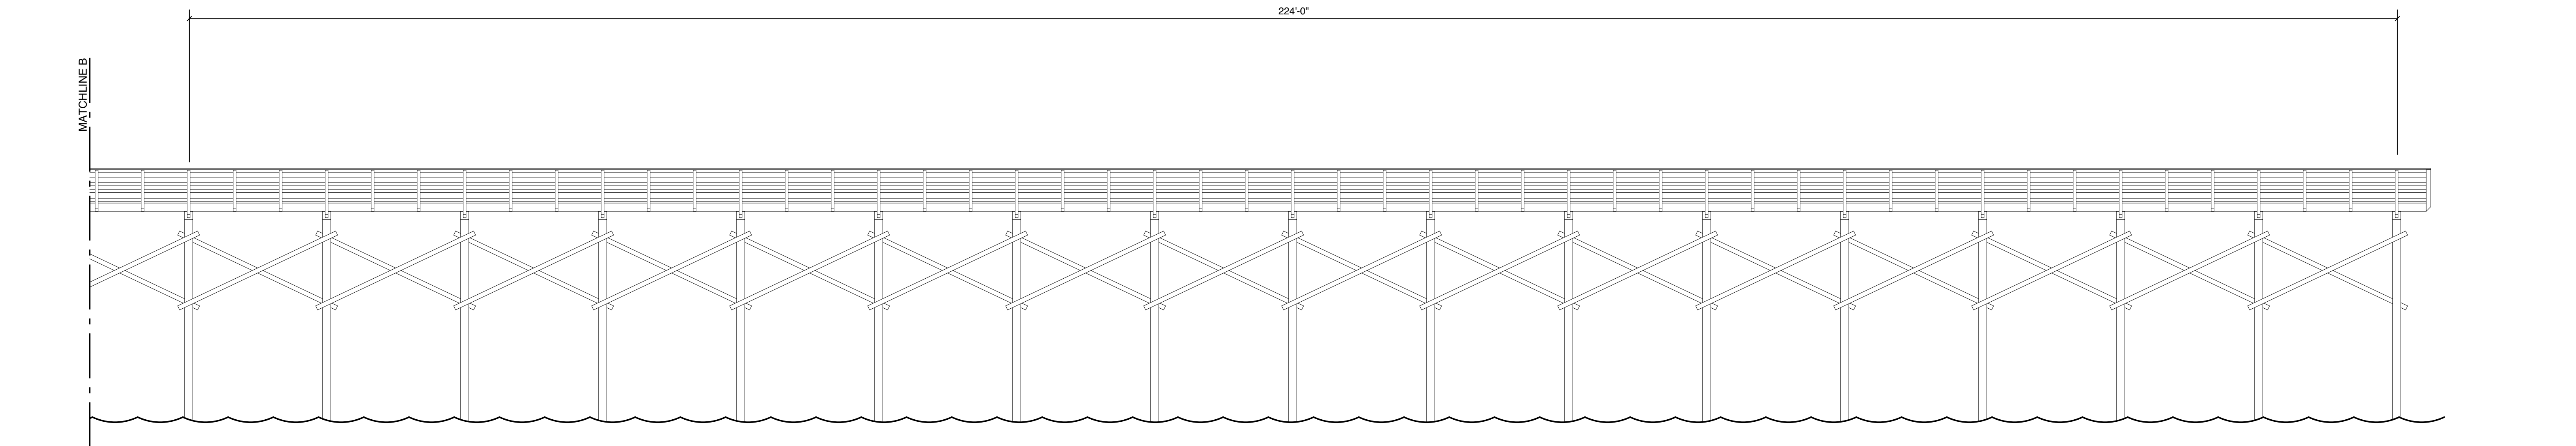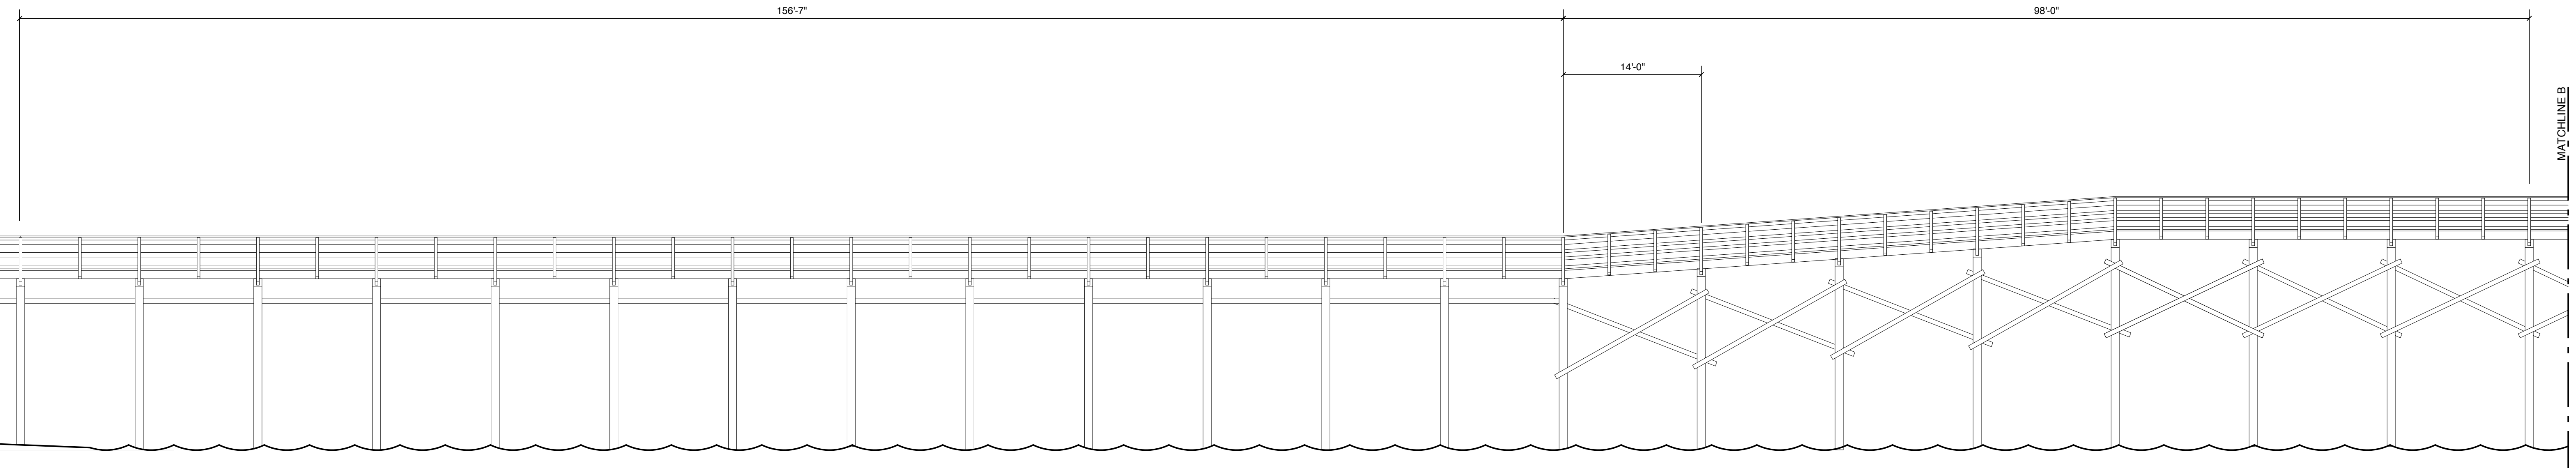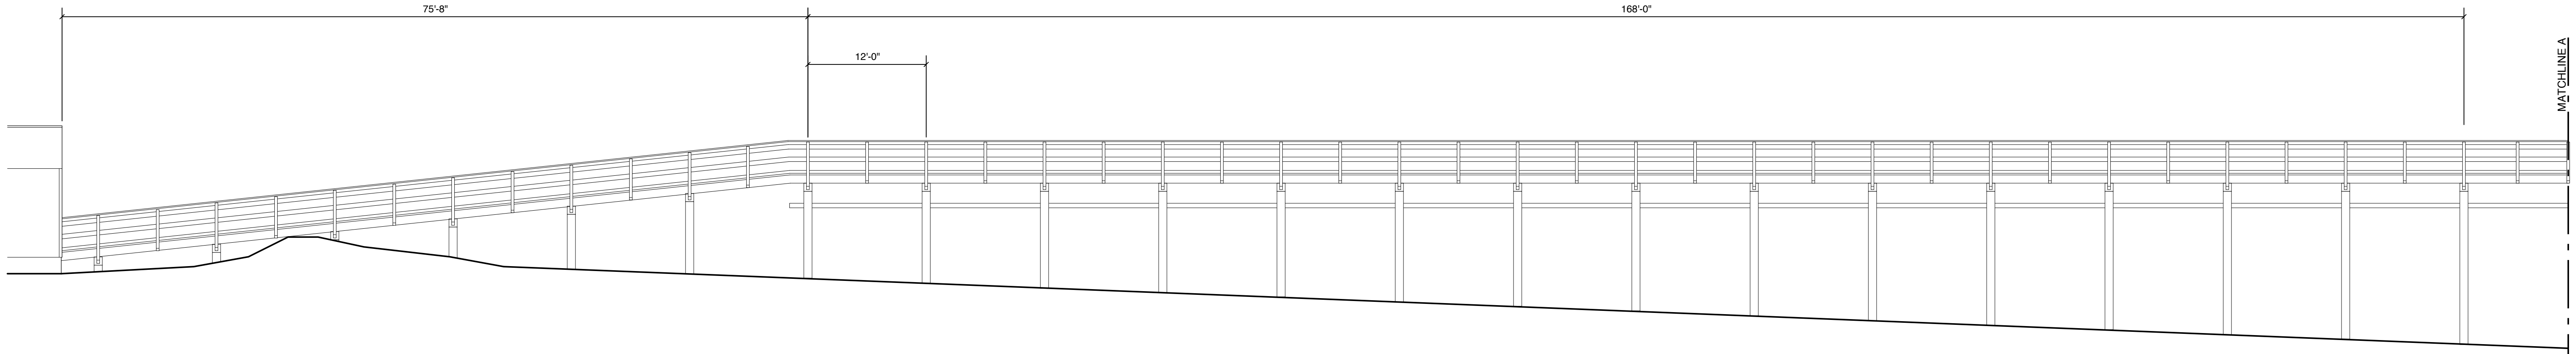

mm
**BOWMAN
MURRAY
HEMINGWAY**
ARCHITECTS
514 Market Street
Wilmington, NC 28401
Tel - (910) 762-2621
Fax - (910) 762-8506

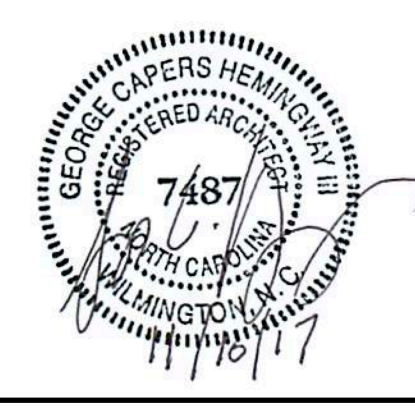

Holden Beach Pier
441 Ocean Boulevard West
Holden Beach, North Carolina 28462


Existing
Pier Elevations

JOB NUMBER
DRAWN BY
MG
CHECKED BY
GCH
DATE
12/8/22
REVISIONS

SHEET NUMBER

1
A3.2 Existing Pier Elevations
scale: 1/8" = 1'-0" 1/8" = 1'-0"

A3.2

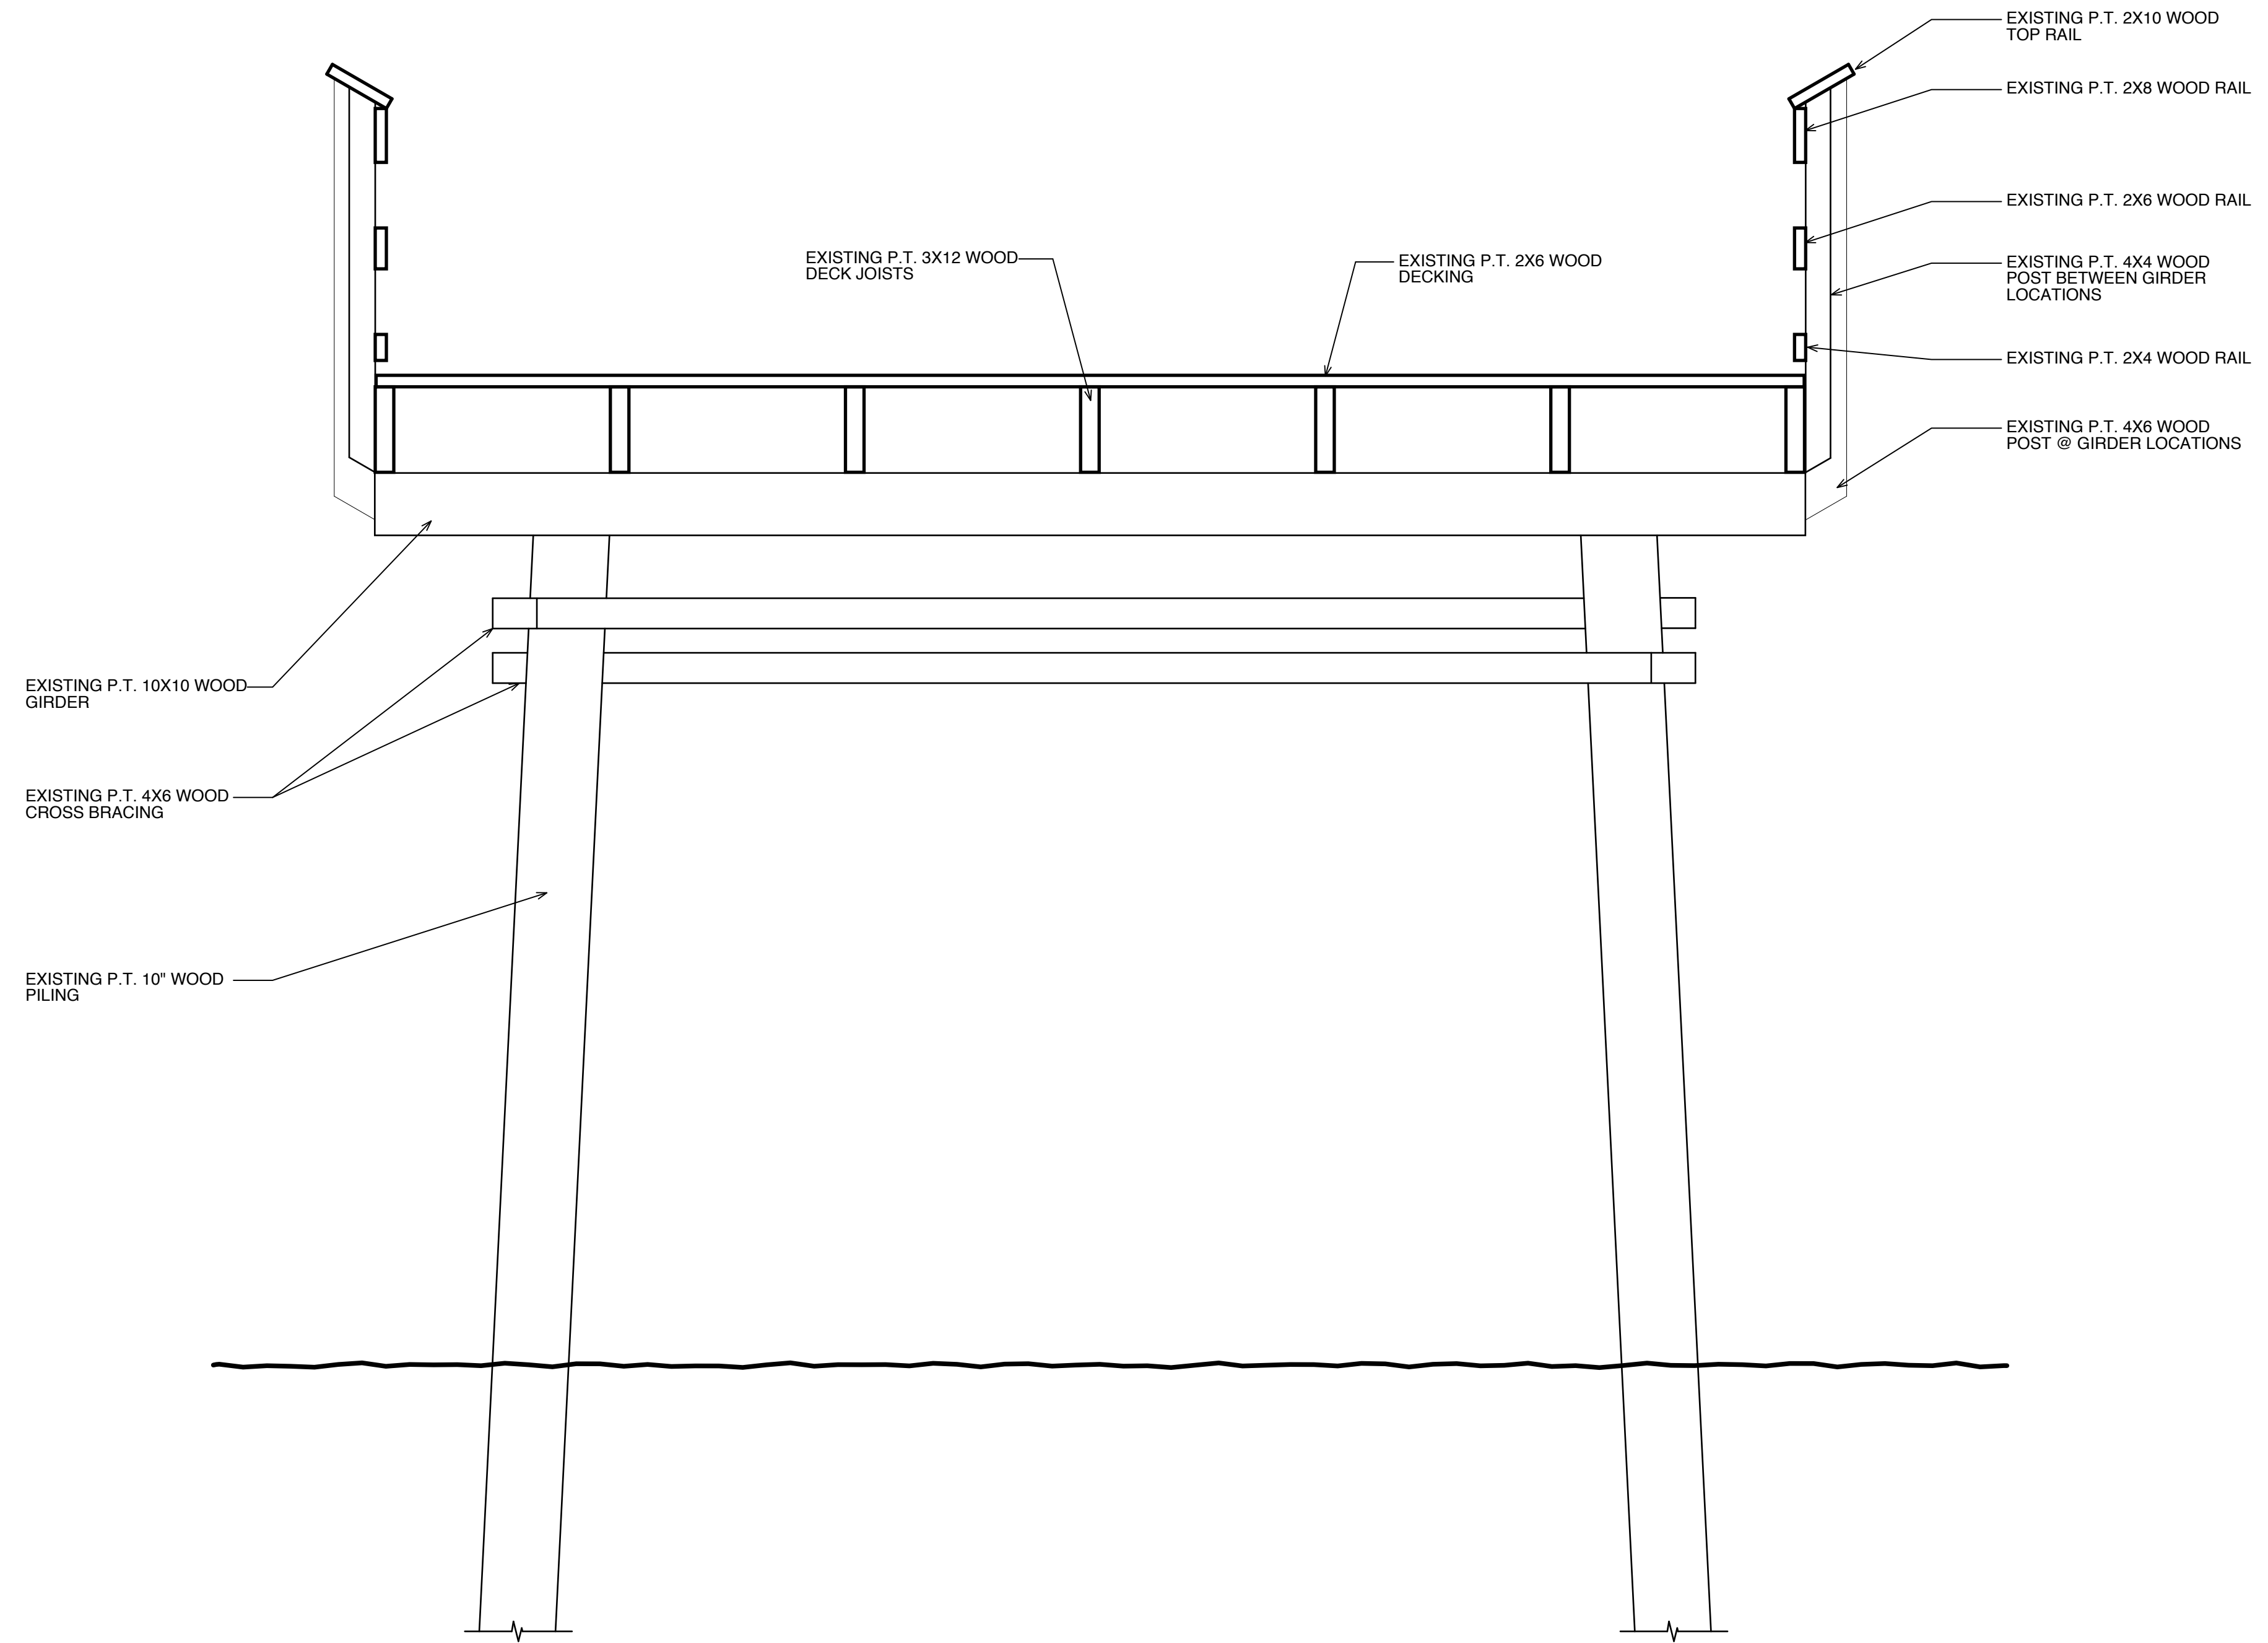

1 Existing Pier Section
A4.0 scale: 3/4" = 1'-0" 3/4" = 1'-0"

Holden Beach Pier
441 Ocean Boulevard West
Holden Beach, North Carolina 28462

Existing
Pier Section

JOB NUMBER
DRAWN BY MG
CHECKED BY GCH
DATE 12/8/22
REVISIONS