



Opt Master Bath

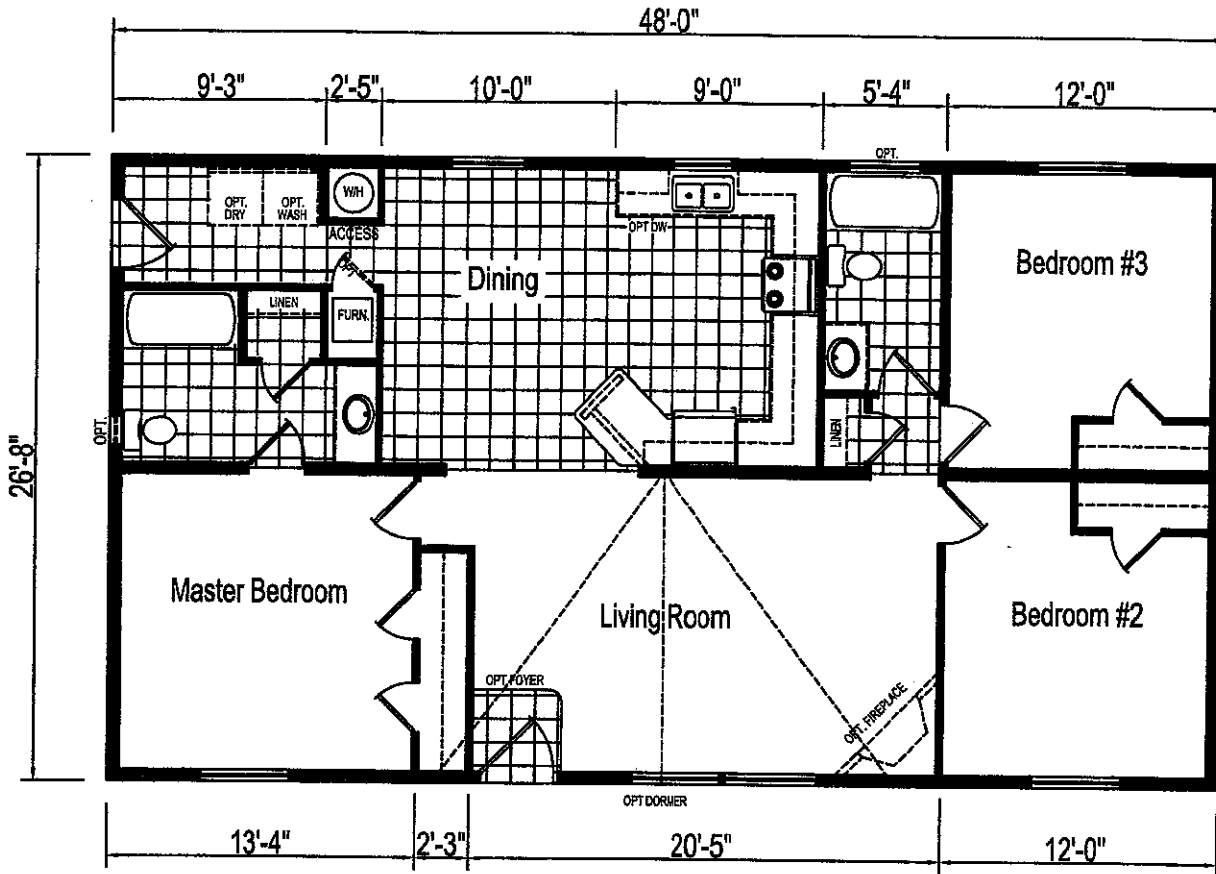

**MODEL ERH-52J902**  
 3 BEDROOM, 2 BATH  
 NOMINAL SIZE: 28'x56'  
 TOTAL AREA: 1280 SQ. FT.

**EAGLE RIVER HOMES**

Revisions			Rev. Date:	Rev. By:	Drawn By:	Title:
A	.		.	.	STAFF	<b>LITERATURE PLAN</b>
B	.		.	.	Date Drawn:	Model:
C	.		.	.	10/25/06	<b>ERH-52J902</b>
THE INFORMATION ON THIS PAGE IS PROPRIETARY AND CONFIDENTIAL						Sheet:
						<b>LIT</b>

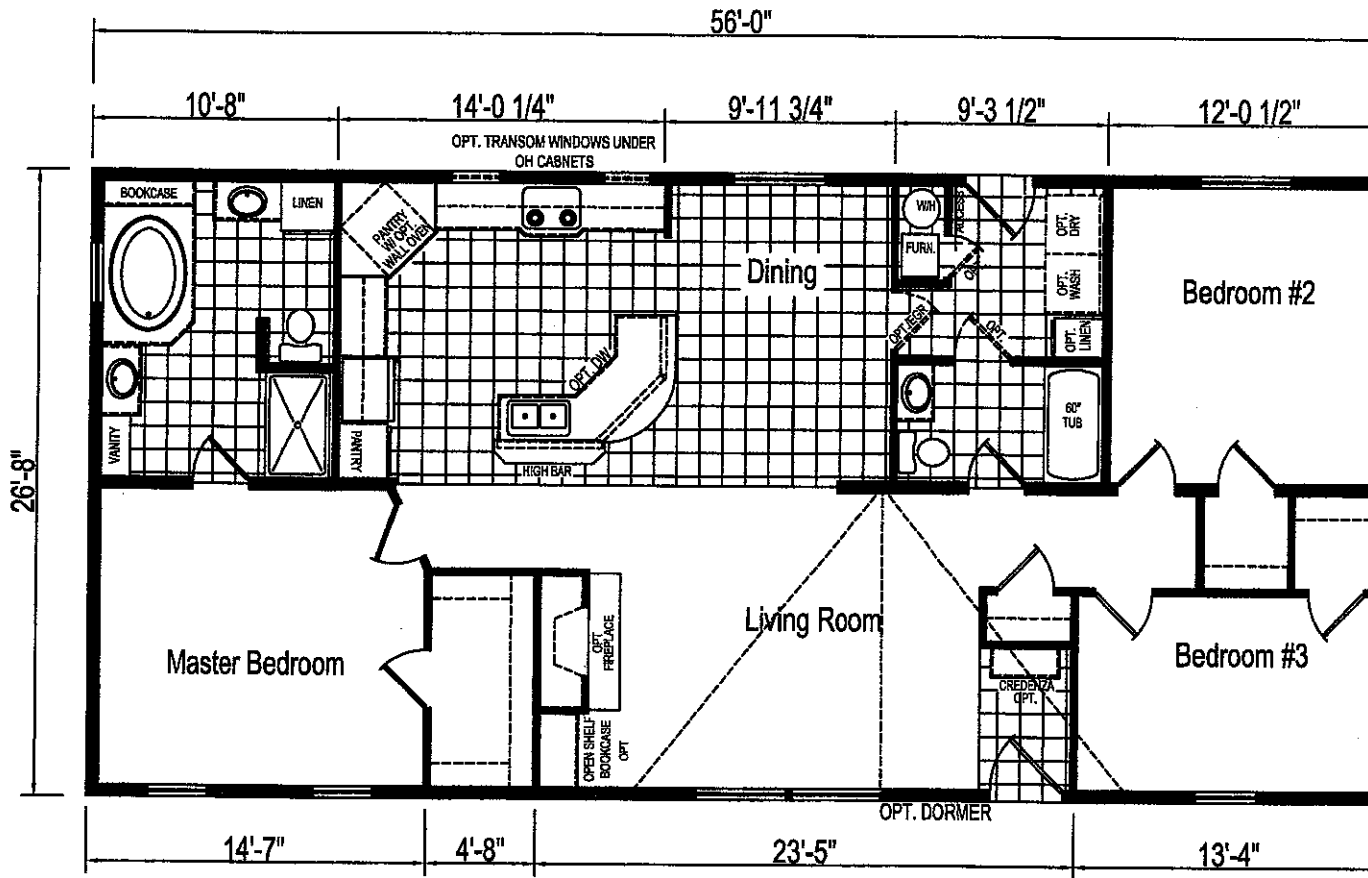


**MODEL ERH-60J968**  
 3 BEDROOM, 2 BATH  
 NOMINAL SIZE: 28'x60'  
 TOTAL AREA: 1,493 SQ. FT.

**CHESAPEAKE LIMITED SERIES**



Revisions		Rev. Date:	Rev. By:	Drawn By:	Title:
A	.	.	.	STAFF	LITERATURE PLAN
B	.	.	.		
C	.	.	.		
THE INFORMATION ON THIS PAGE IS PROPRIETARY AND CONFIDENTIAL				Date Drawn:	Model:
				7-31-09	ERH-60J968
					Sheet:
					LIT

*coming soon*

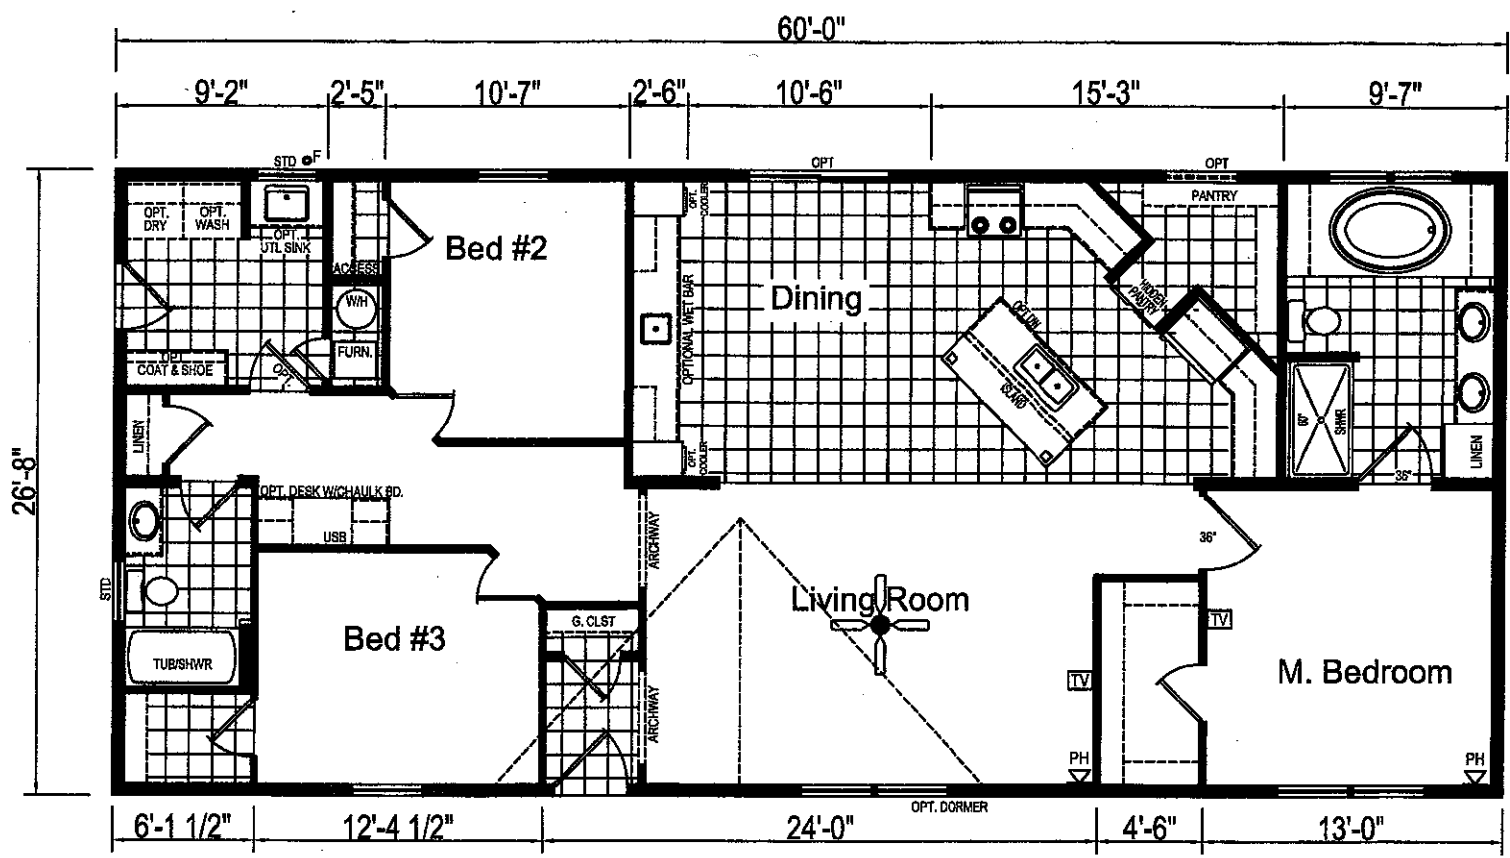

**ERH-64J583-H**  
 3 BEDROOM, 2 BATH  
 NOMINAL SIZE: 28'x64'  
 TOTAL AREA: 1,600 SQ. FT.

**EASY LIVING  
 PACKAGE HOME**

**HUDSON DOUBLE**

DUE TO CONSTANT PRODUCT IMPROVEMENT, ALL DIMENSIONS AND SPECIFICATIONS ARE SUBJECT TO CHANGE WITHOUT NOTICE OR OBLIGATION TO EAGLE RIVER HOMES. DIMENSIONS STATED ARE TO INDUSTRY STANDARDS. THE INFORMATION ON THIS PAGE IS PROPRIETARY AND CONFIDENTIAL.




Revisions		Rev. Date:	Rev. By:	Drawn By:	Title:	Serial No.:
A	.	.	.	DM	LITERATURE PLAN	6682
B	.	.	.	Date Drawn:	Model:	Sheet:
C	.	.	.	1-18-17	ERH-64J583-H	LIT

**RANDY 3-12-21  
CROWN - STOCK**

5/12 ROOF  
STRETCH 16'  
THEATER ROOM/STORAGE  
EXTRA 9-LITE IN STORAGE


CERAMIC SHOWER  
SGD IN DR  
U.SINK  
UPGRADED FURNACE DOOR  
30" DOORS

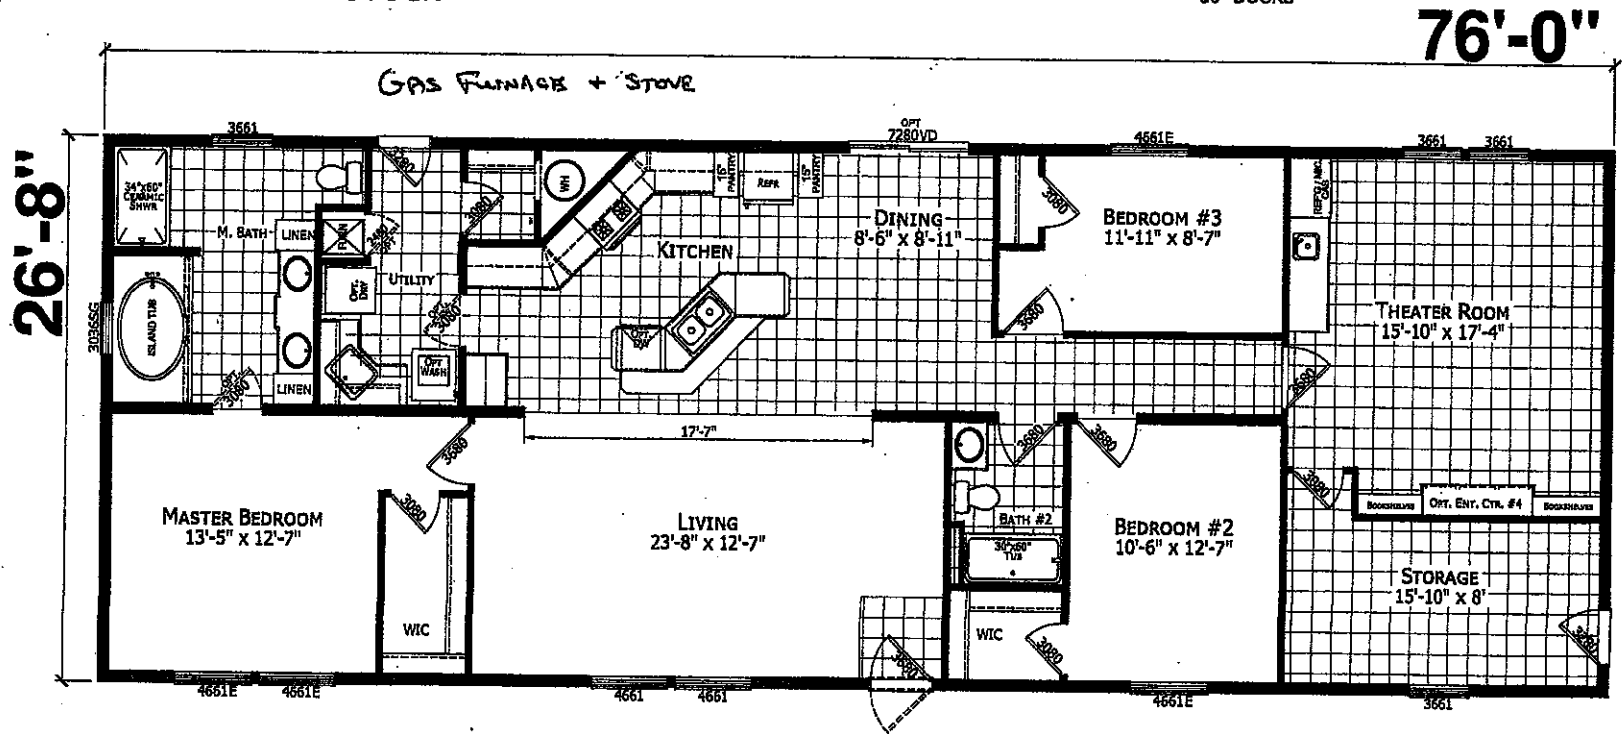

**MODEL 007-A-46029**  
3 BEDROOM, 2 BATH  
NOMINAL SIZE: 28'-0" X 80'-0"  
ACTUAL SIZE: 26'-8" X 76'-0"  
TOTAL AREA: 2027 SQ. FT.

**FOR REVIEW ONLY**

<p><b>CHAMPION</b> MANUFACTURED BEAUTIFULLY™</p>	<p>MODIFICATIONS</p>	<p>PROJECT: 007-A-46029</p>	<p>TITLE: LITERATURE PLAN</p>	<p>SHEET: L-101</p>
		<p>DRAWN BY: STAFF DATE: 02-13-21</p>	<p>SCALE: 1/8" = 1'-0"</p>	<p>FROM: S1 2481</p>

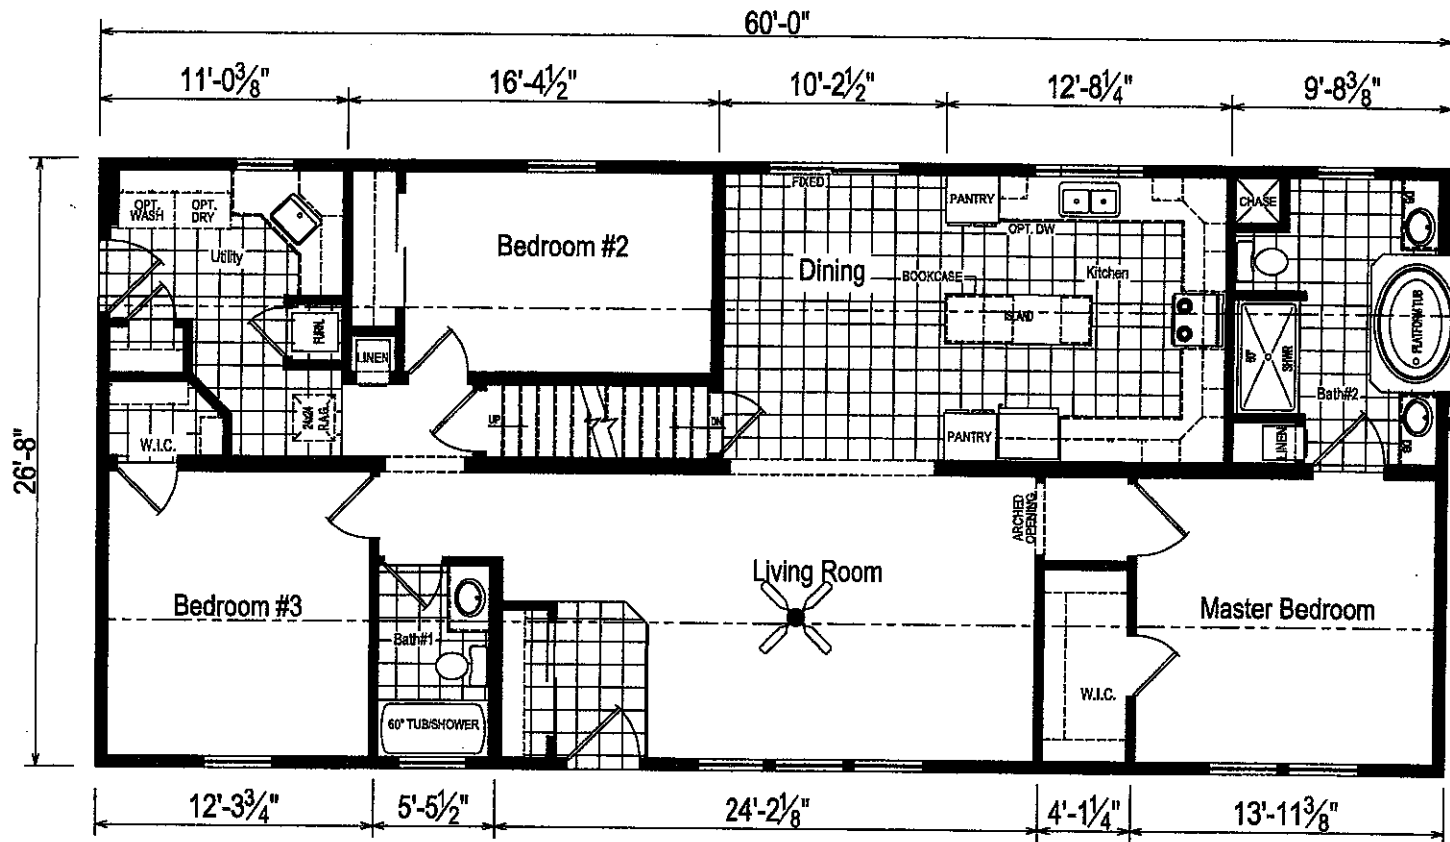

**EAGLE RIVER HOMES**  
 P.O. BOX 508  
 116 GARDEN VALLEY RD.  
 HUNTSVILLE, TN 37402-0508  
 PHONE: 724-888-2888

**COPYRIGHT © 2015**  
 THIS DOCUMENT AND THE SUBJECT  
 MATTER CONTAINED HEREIN IS  
 PROPERTY OF EAGLE RIVER HOMES AND  
 REPRODUCED WITHOUT THE  
 WRITTEN PERMISSION OF  
 EAGLE RIVER HOMES

CUSTOMER/PROJECT: **STOCK**  
 1815 LESTER'S CHASE, HMT.  
 HUNTSVILLE, TN, 37423  
 BUILDER: **CROWN HOMES**  
 HUNTSVILLE, TN

REV#	DATE	DESCRIPTION	BY	CHECKED BY:
1	08/24/15	PERMIT PLAN	DAVID	
2	08/25/15	PLAN REVISIONS	DAVID	
DRAWN BY: DAVID			SCALE:	
DRAWN BY: DAVID			DATE:	10/31/20

FILE: JN-M80J505\_WV  
 SQ.FT.: 1,600  
 STATE: WV  
 TYPE: RANCH  
 MODEL: JN-M80J505  
 DRAWING: LITERATURE PLAN  
 SHEET: **2.6**

1 coming in, larch and 1 in May

REVISION 1



CHAMPION HOME BUILDERS DIV. 270  
451 SOUTHERN AVE. STRATTONVILLE, PA. 16268

THESE DRAWINGS HAVE BEEN EXTRACTED  
FROM AND CONFORM TO PREVIOUS  
APPROVED BUILDING SYSTEM DRAWINGS

DATE: Nov. 15, 21

ENGINEERING MANAGER

ENGINEER'S / ARCHITECT'S SEAL

APPROVER'S SEAL

MODIFICATIONS

WINDOW GUARDS ON-SITE PER R612.2 IF:  
- WINDOW SILL UNDER 24" ABOVE FINISHED  
FLOOR AND  
- WINDOW OPENING MORE THAN 72" ABOVE  
FINISHED GRADE.

TITLE: **FLOOR PLAN**

MODEL:  
**Q-30162**  
28X68 RANCH

DATE: 11-11-21 SCALE: 3/16"=1'-0"  
DRAWN BY: BL CHECKED BY:  
BUILDER: CROWN HOMES  
CUSTOMER: STOCK

FILENAME: Q-30162

SHEET NO.

**AP-101**

PAGE:

PROPRIETARY AND CONFIDENTIAL  
THESE DRAWINGS AND SPECIFICATIONS ARE ORIGINAL  
PROPERTY AND CONFIDENTIAL MATERIALS OF CHAMPION.  
COPYING IS PROHIBITED BY CHAMPION

