
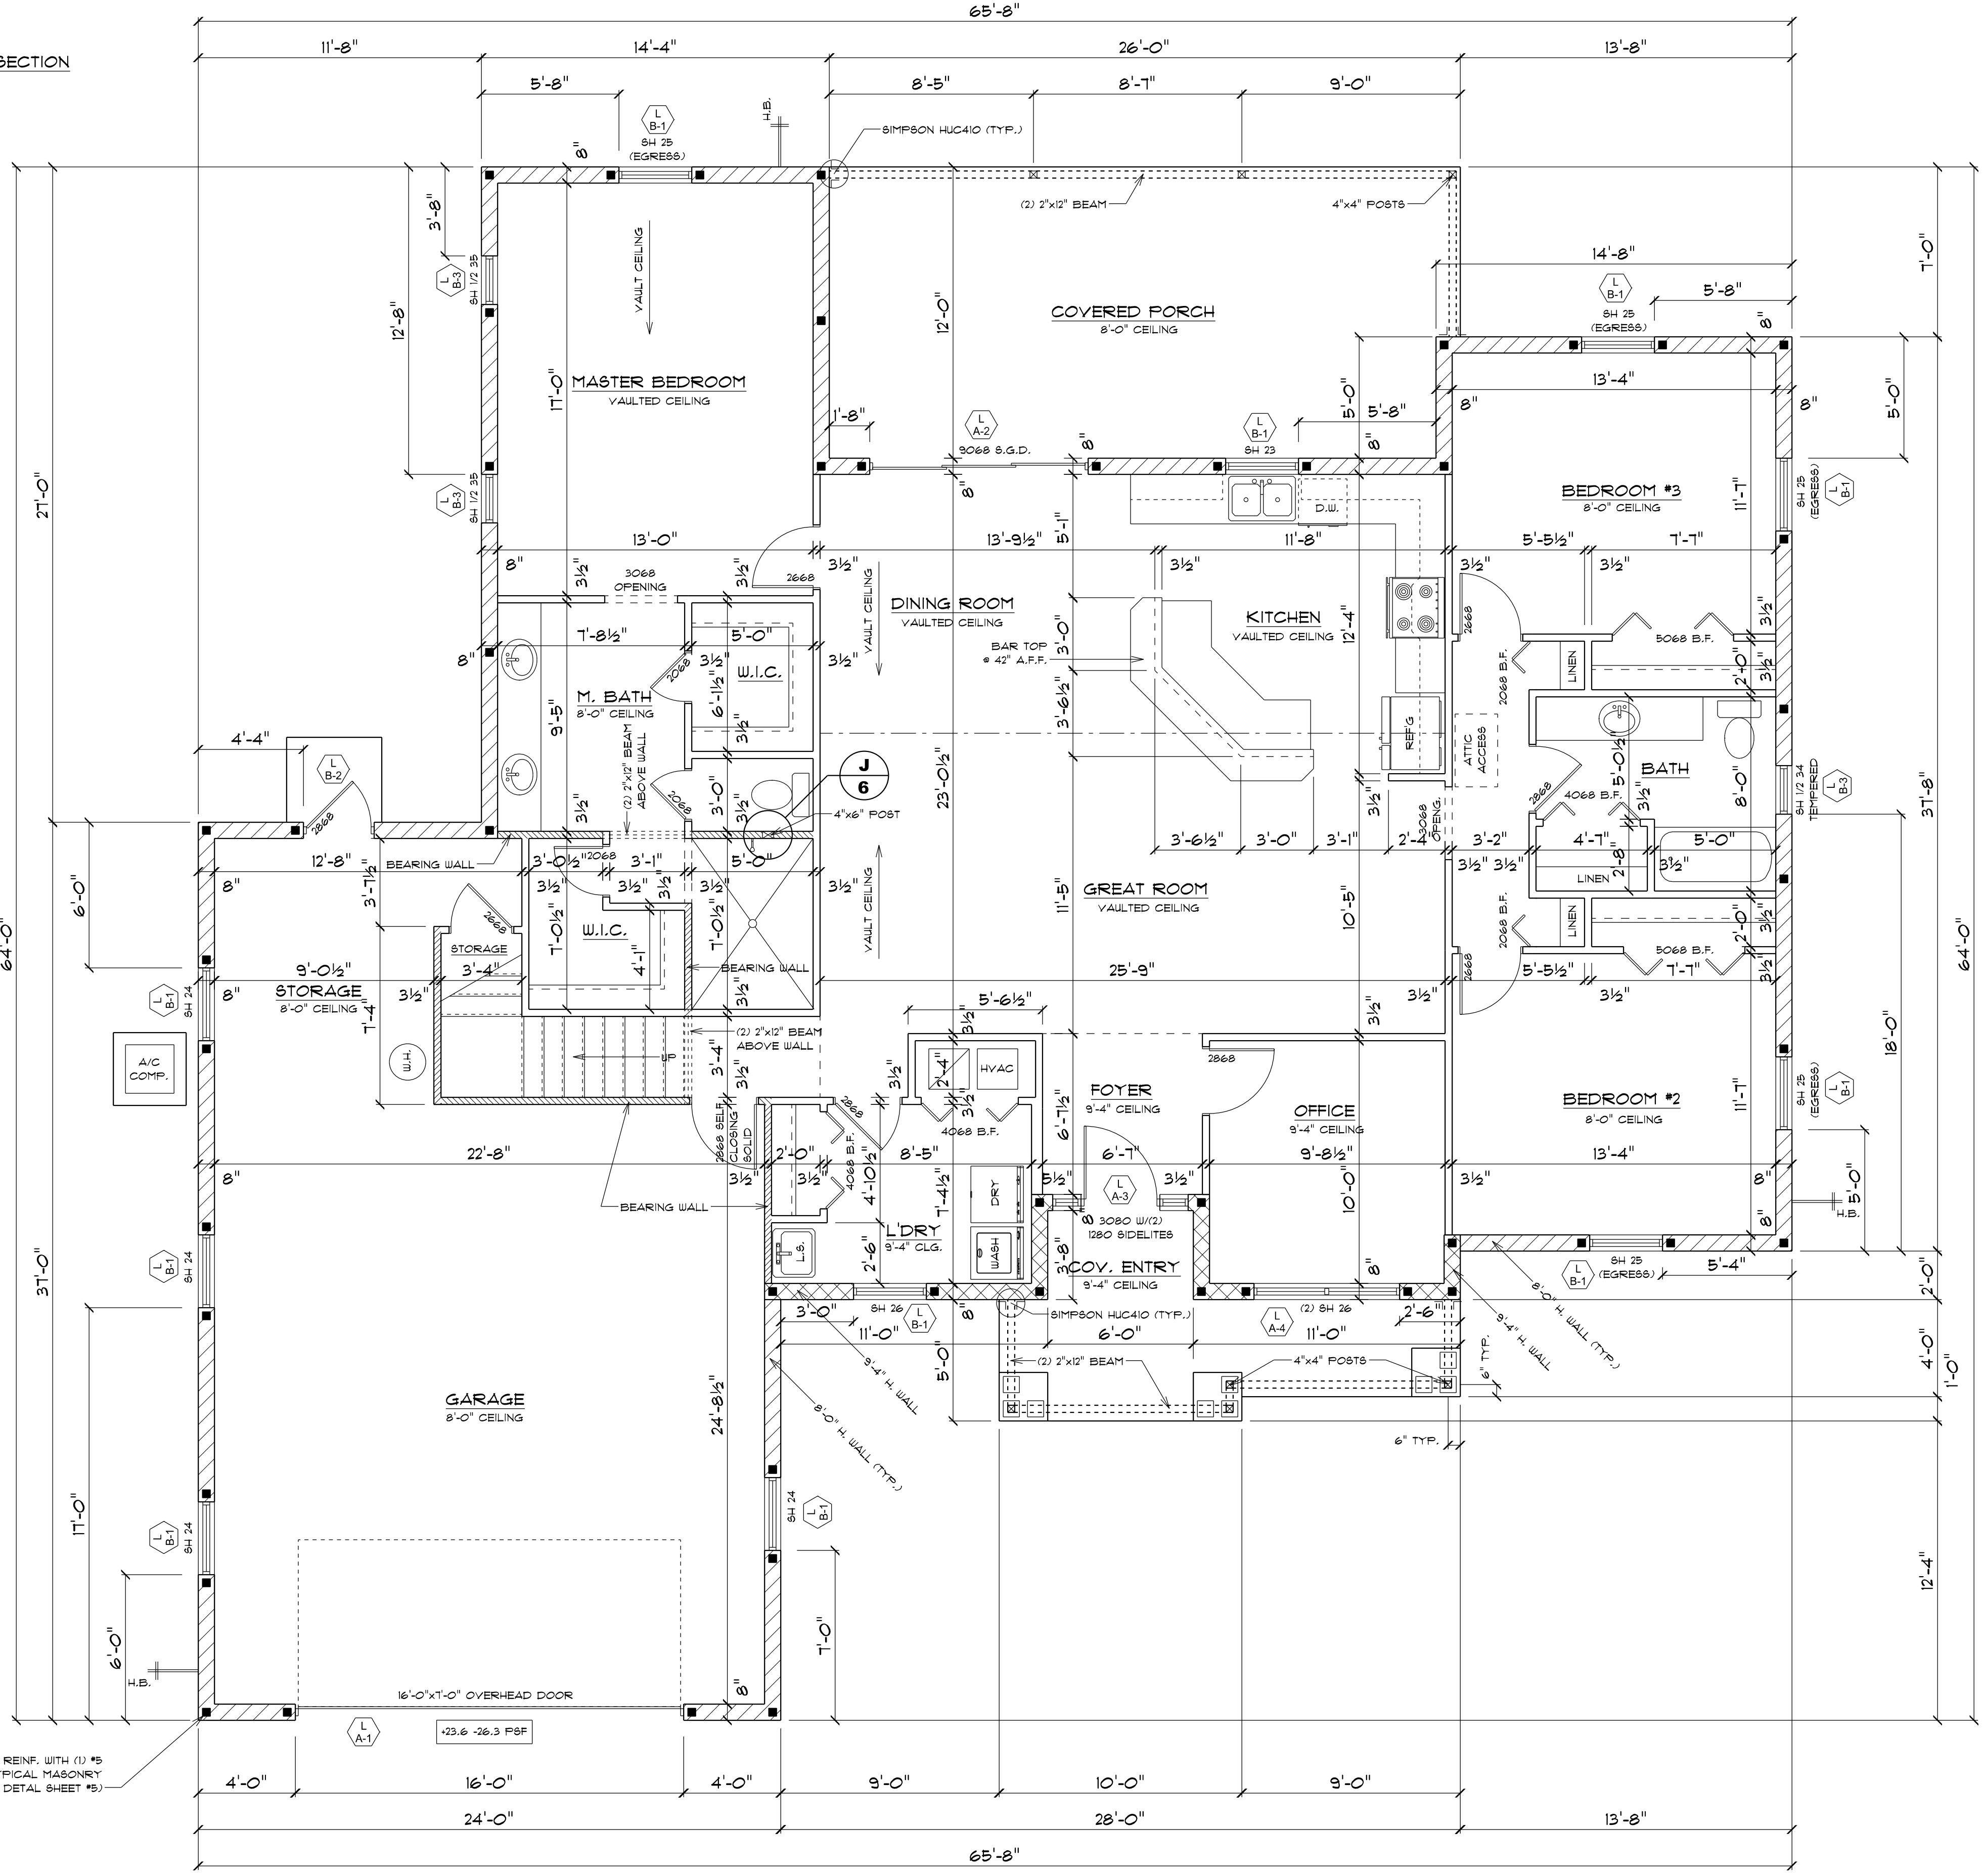


AREA TABULATIONS	
FIRST FLOOR LIVING AREA	1939 SQ. FT.
GARAGE AREA	731 SQ. FT.
STORAGE AREA	567 SQ. FT.
COVERED PORCH	305 SQ. FT.
COVERED ENTRY	127 SQ. FT.
TOTAL AREA	3669 SQ. FT.


LINTEL SCHEDULE (LOTTS CONCRETE)			
PRECAST LINTEL (8"x14"-16" COMPOSITE)			
PRECAST LINTEL COMBINED WITH CMU ABOVE AS NEEDED. CMU AND SUPPORTING LINTEL TO BE FILLED WITH 3000# CONCRETE MIX 4 REINFORCED WITH #5 STEEL BARS AS NOTED.			
TOTAL ALLOWABLE SUPERIMPOSED LOAD-POUNDS PER LINEAL FOOT			
LINTEL DESIGNATION	LINTEL SIZE	CLEAR SPAN	SAFE LOAD
L-A-1	11'-4" x 16" H.	16'-0"	933*
L-A-2	10'-6" x 16" H.	9'-2"	1627*
L-A-3	7'-8" x 14" H.	6'-4"	2028*
L-A-4	7'-6" x 16" H.	6'-2"	2877*
L-B-1	4'-6" x 16" H.	3'-2"	EXCEEDS 1343*
L-B-2	4'-4" x 14" H.	3'-0"	EXCEEDS 963*
L-B-3	3'-8" x 16" H.	2'-2"	EXCEEDS 2479*

* BY DESIGNATION DENOTES RECESSED HEADER (SEE DETAIL ABOVE)

HANGER SCHEDULE (SIMPSON)			
HANGER	LOAD	UPLIFT	FASTENERS
HUC410	5025*	1810*	(18) 1/4"x2-3/4" TITEN @ WALL (10) 10d @ BEAM

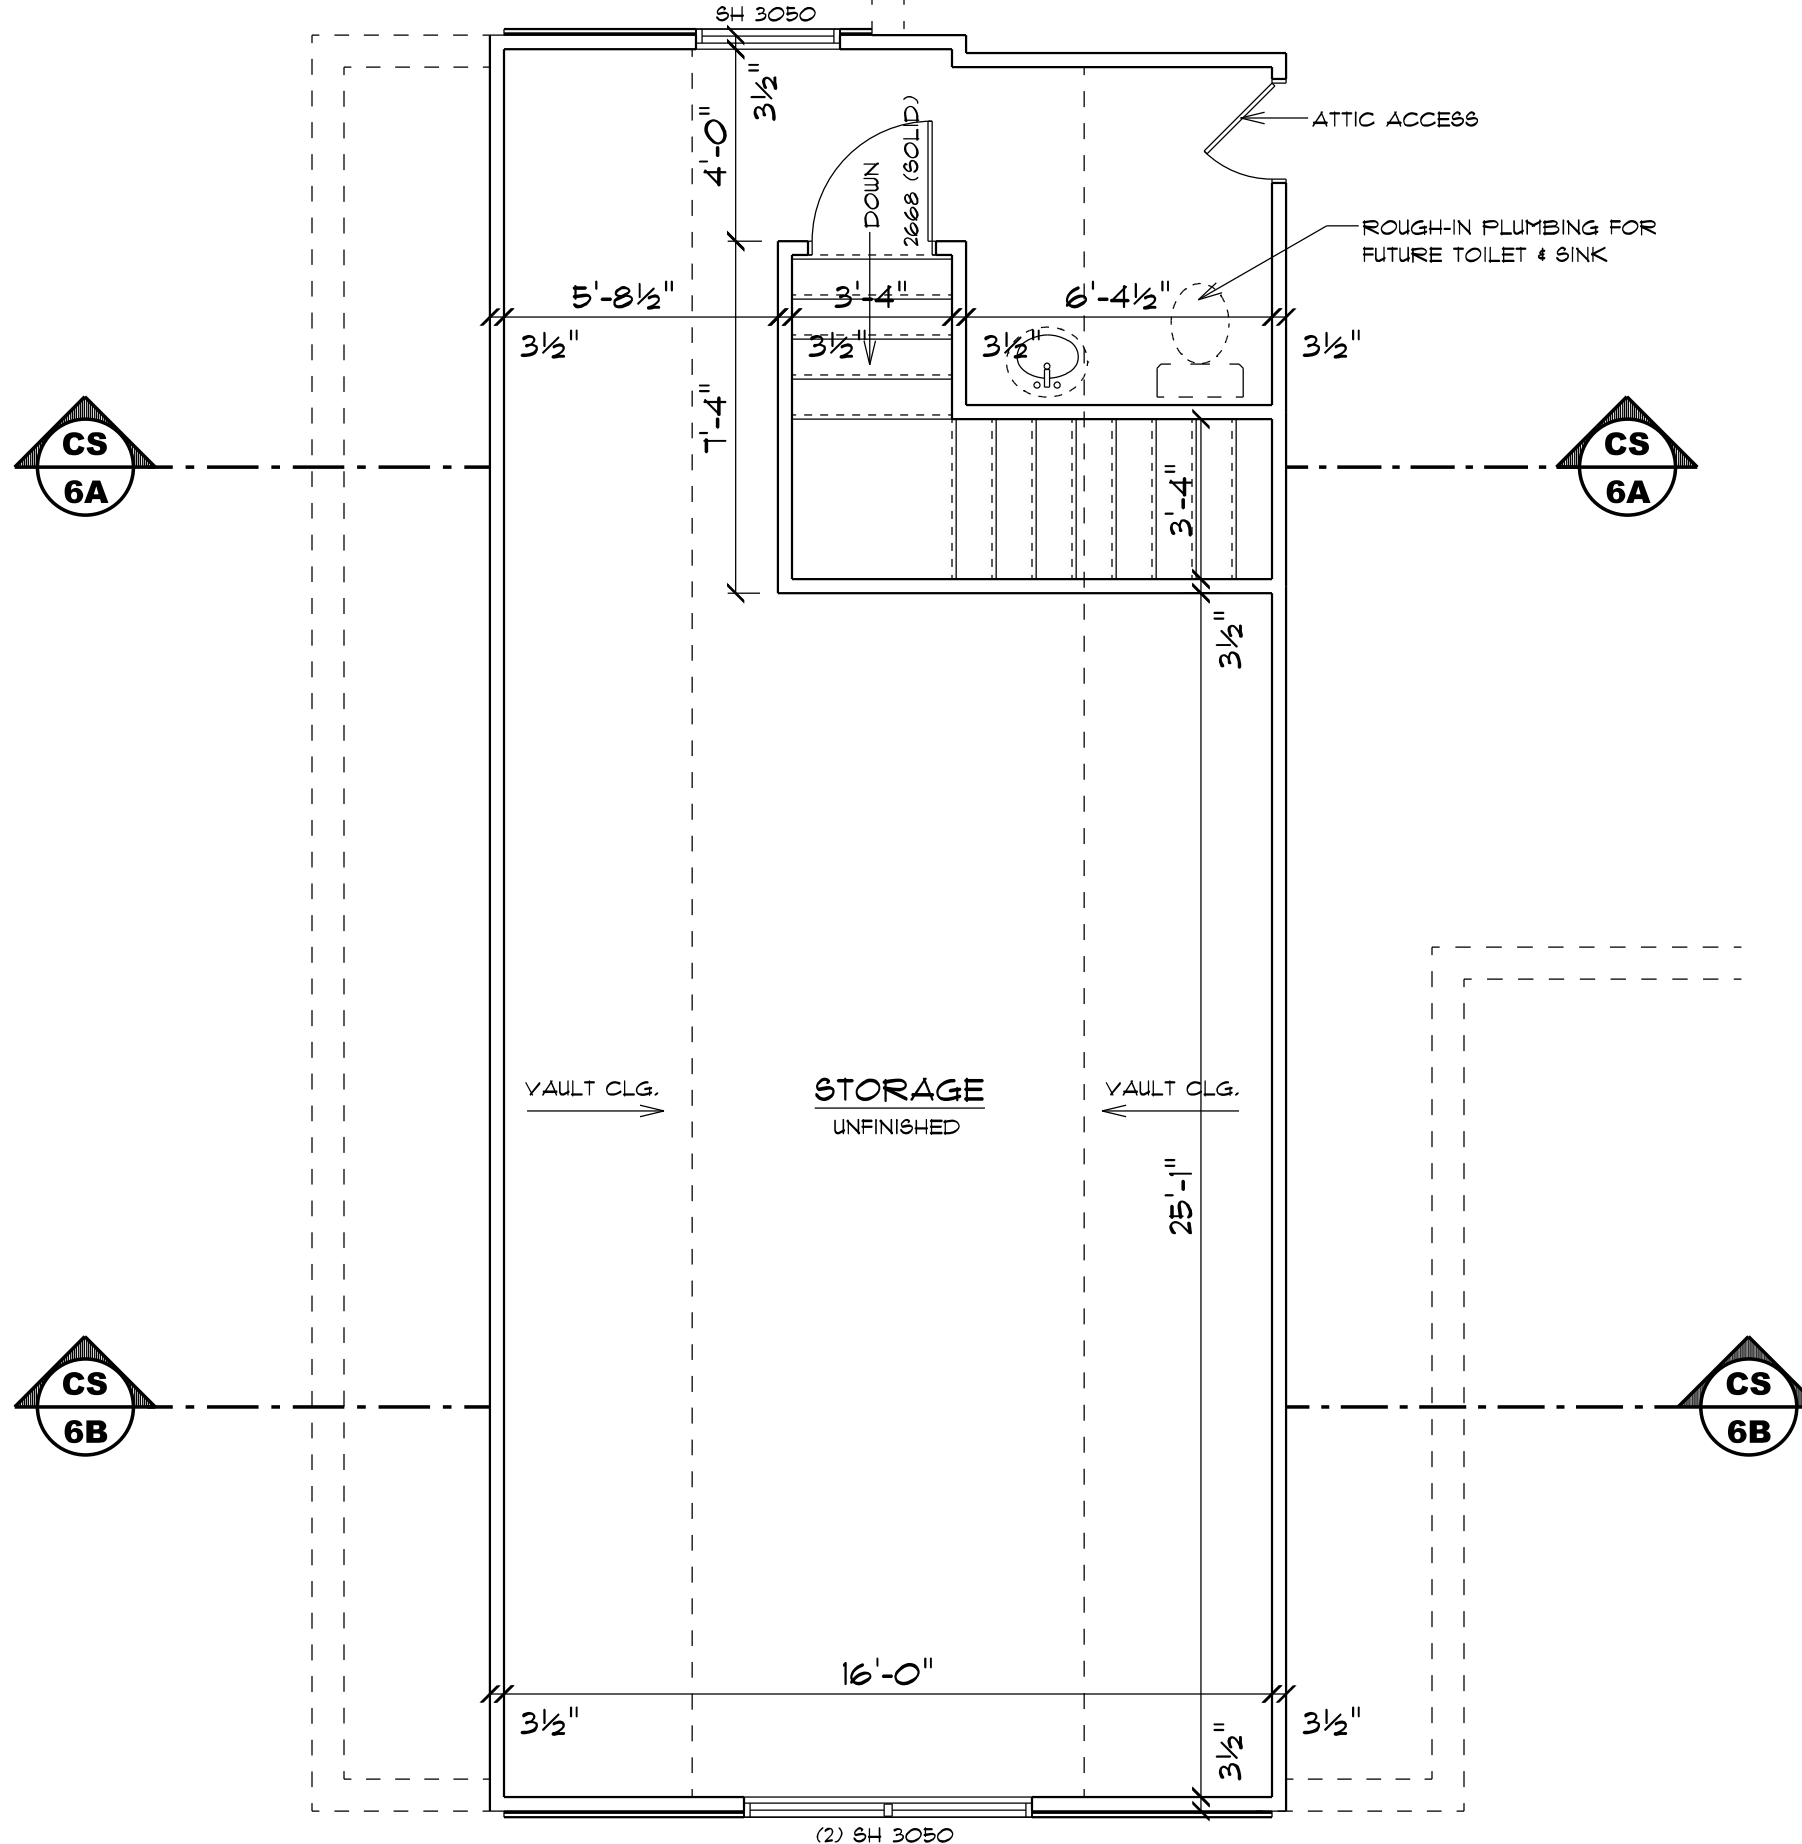


DENOTES FILLED CELL REINF. WITH (1) #5 STEEL BAR (SEE TYPICAL MASONRY REINFORCEMENT DETAIL SHEET #5)

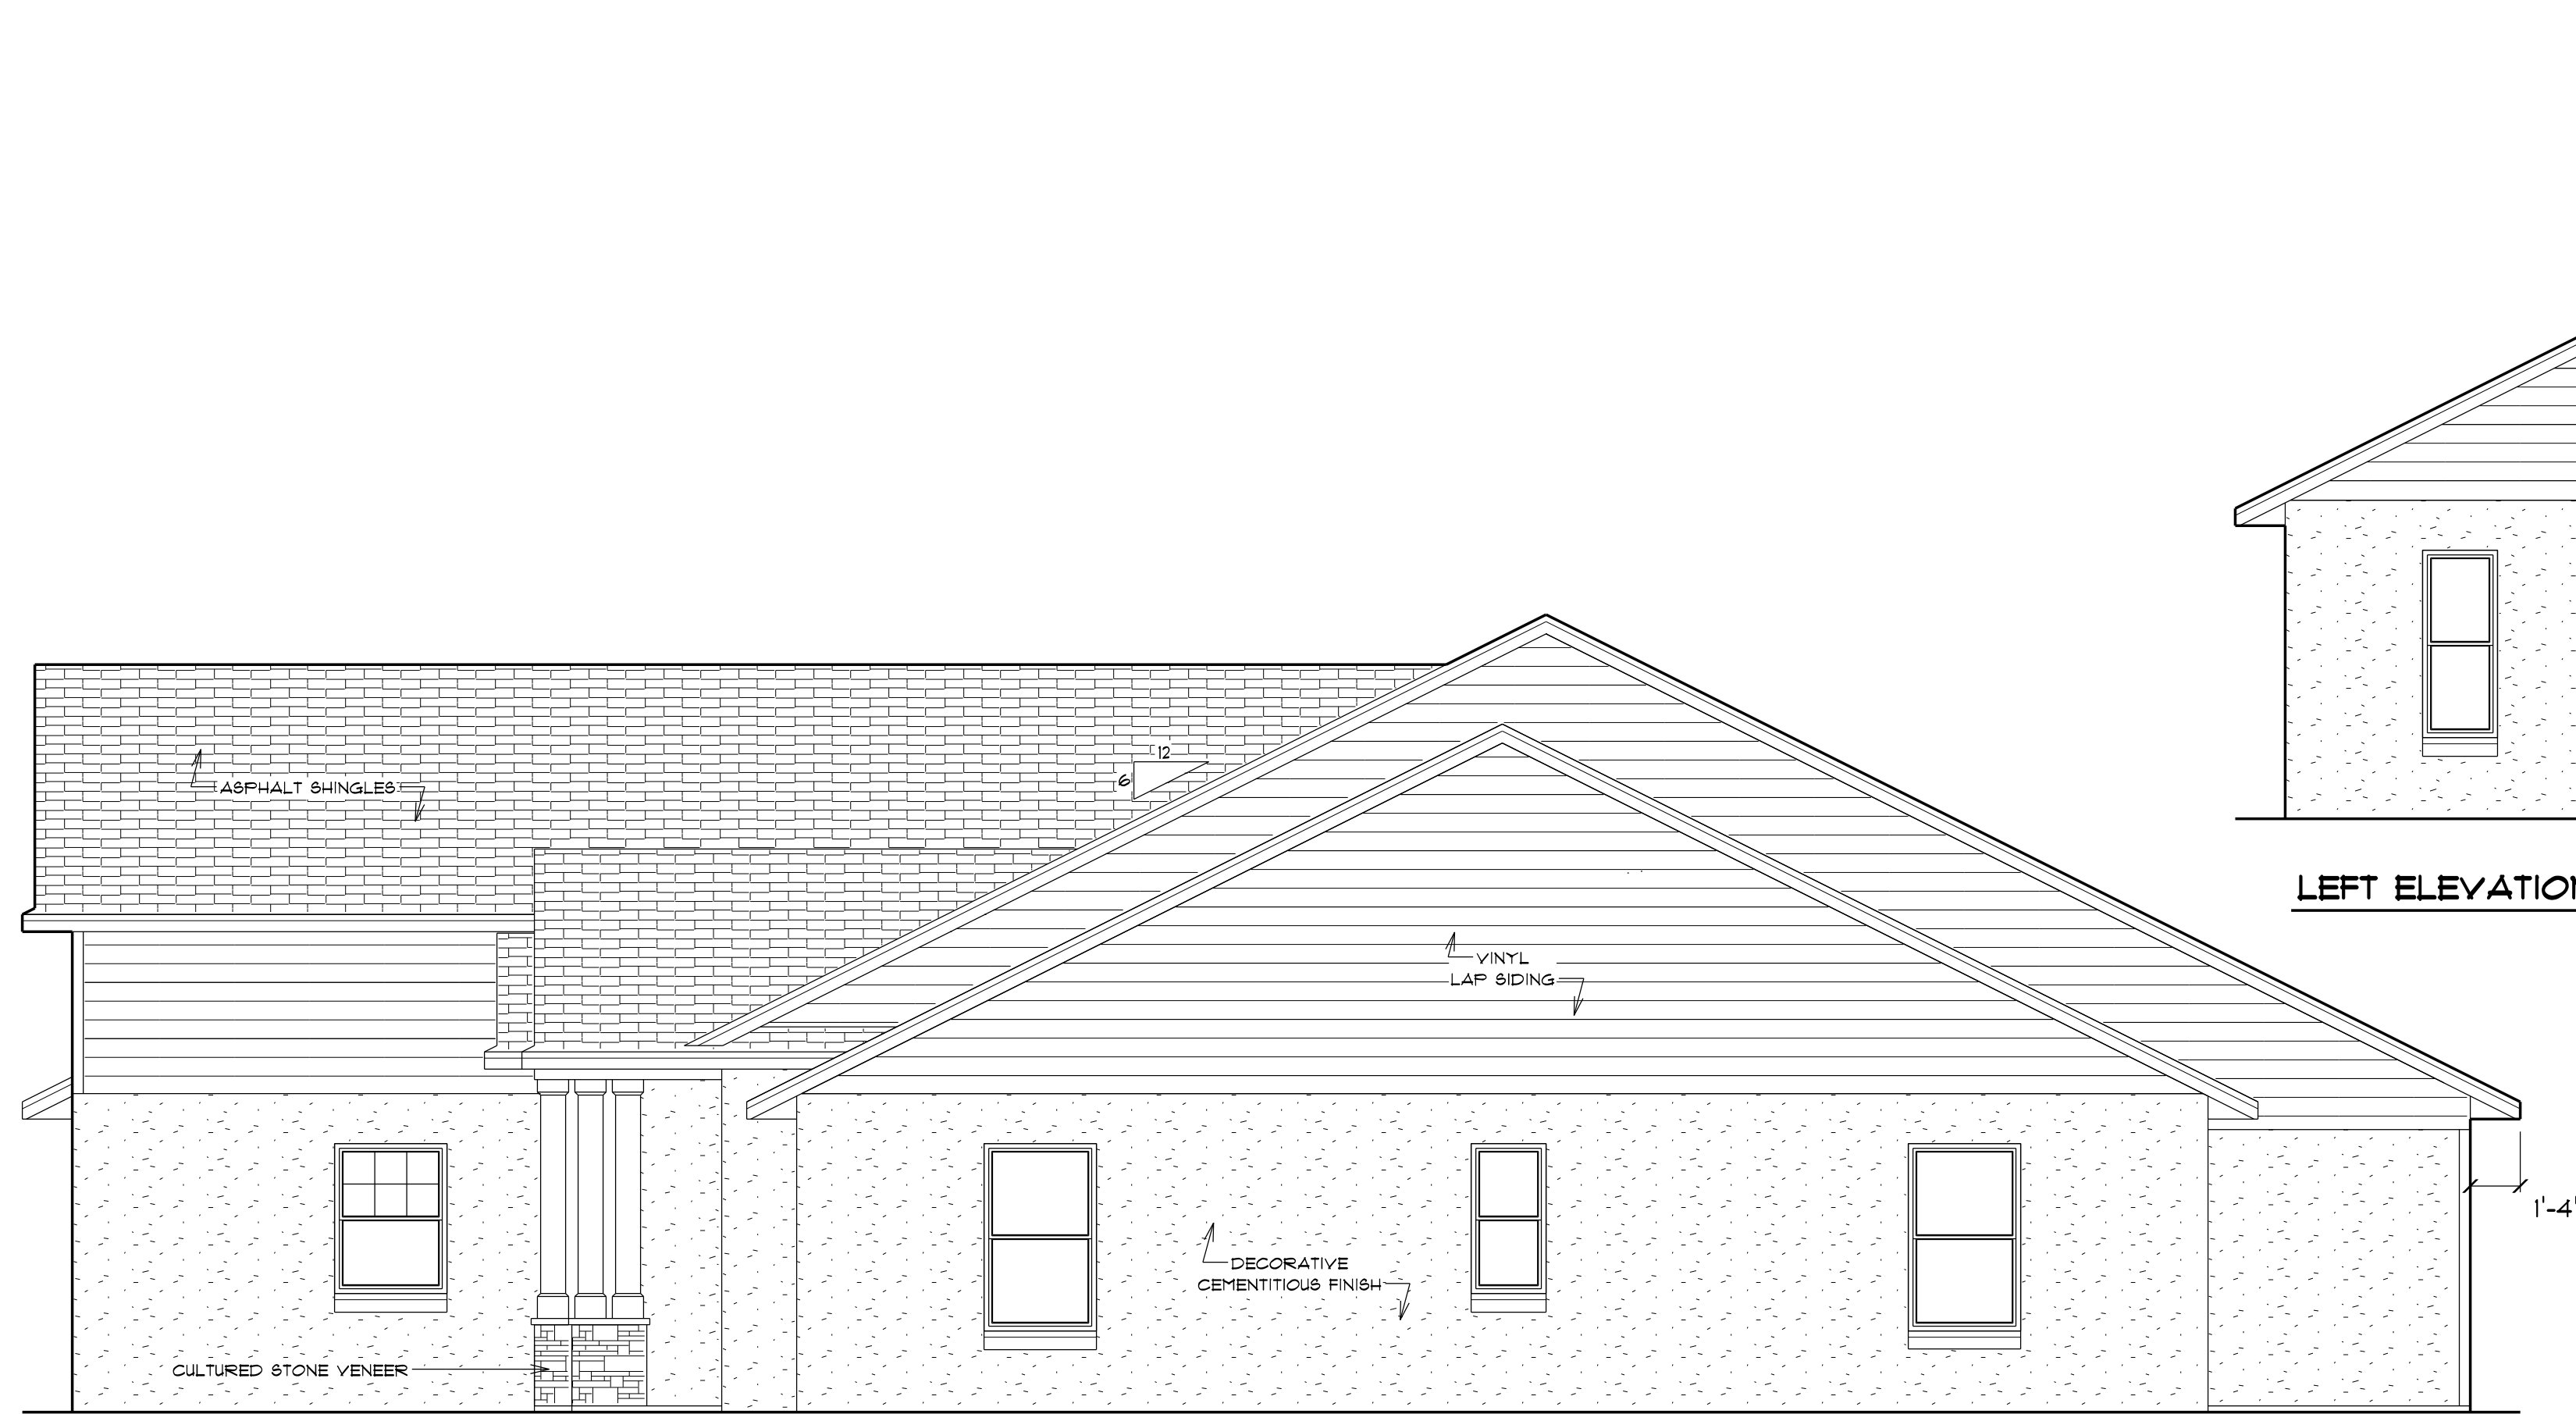


RIGHT ELEVATION

SCALE 1/4" = 1'-0"

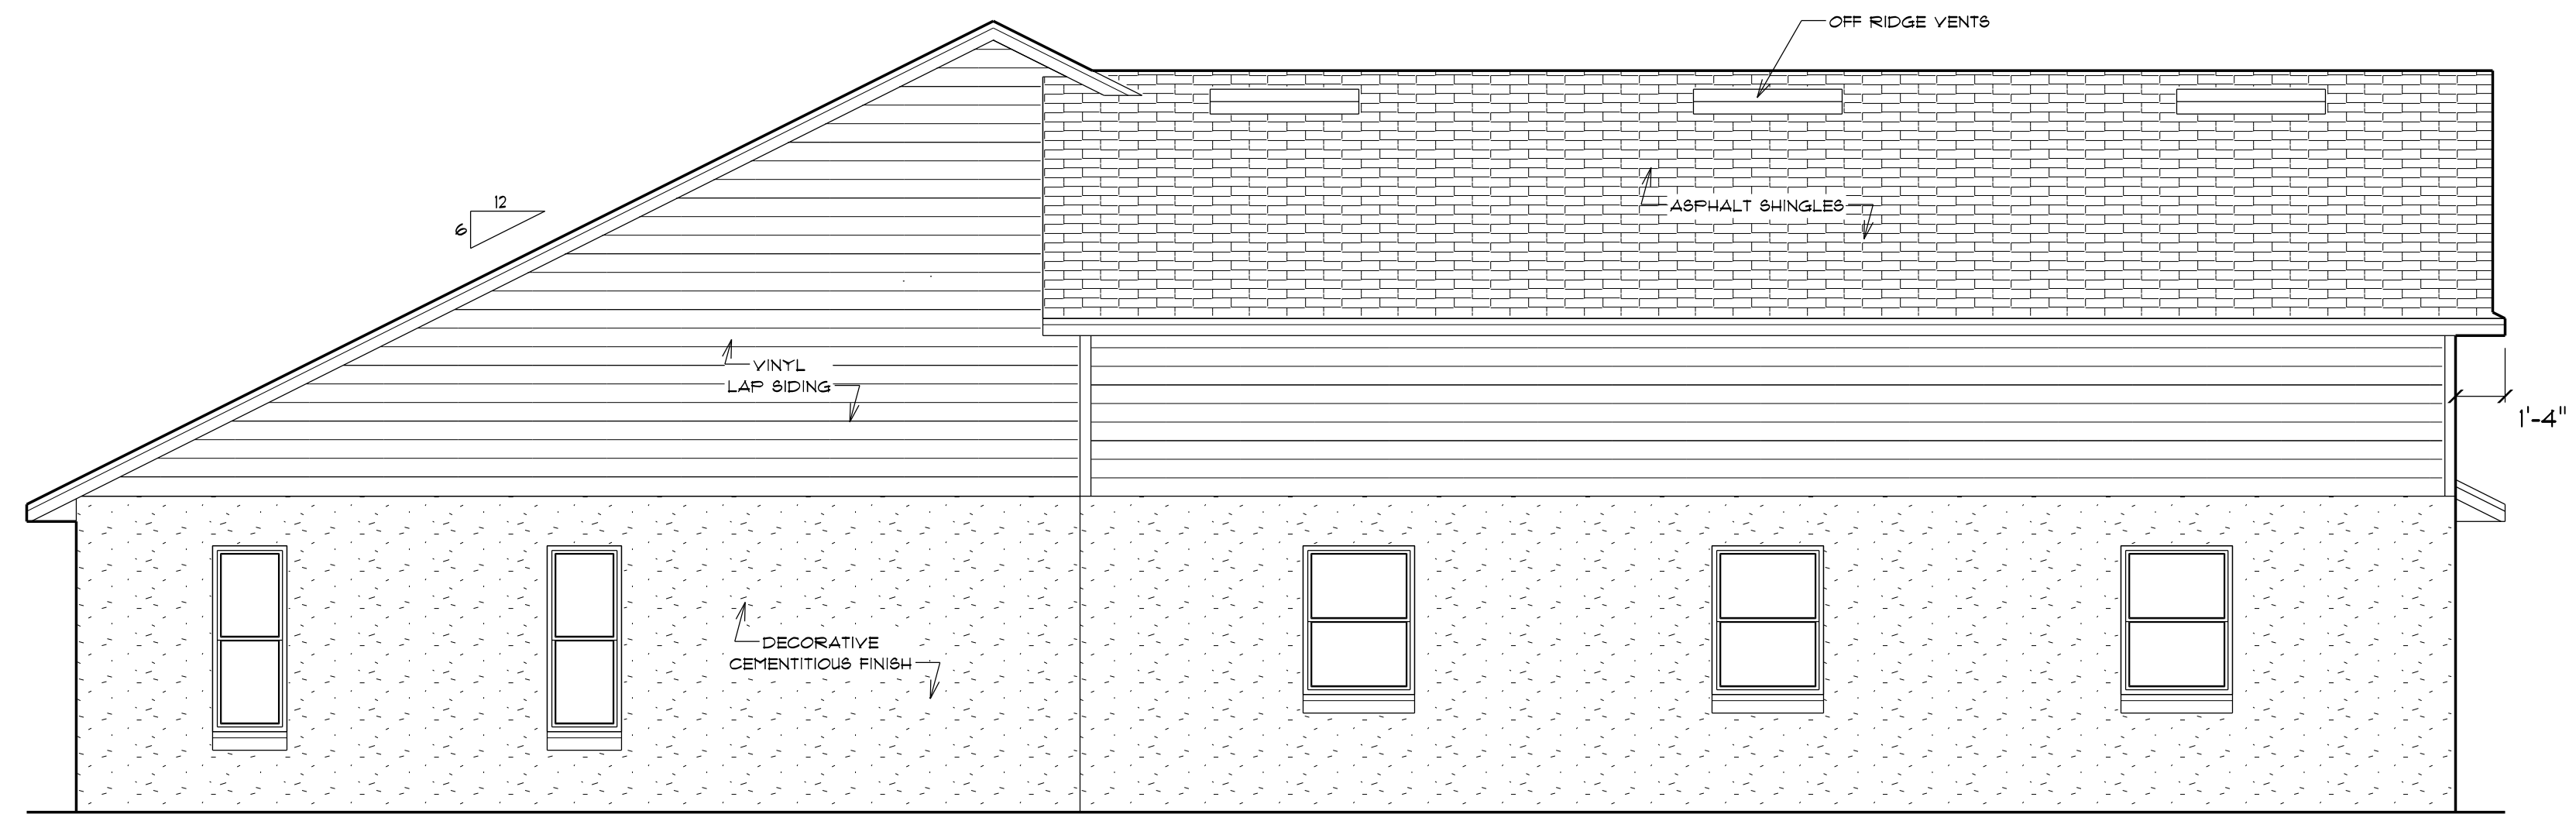


LEFT ELEVATION

SCALE 1/4" = 1'-0"

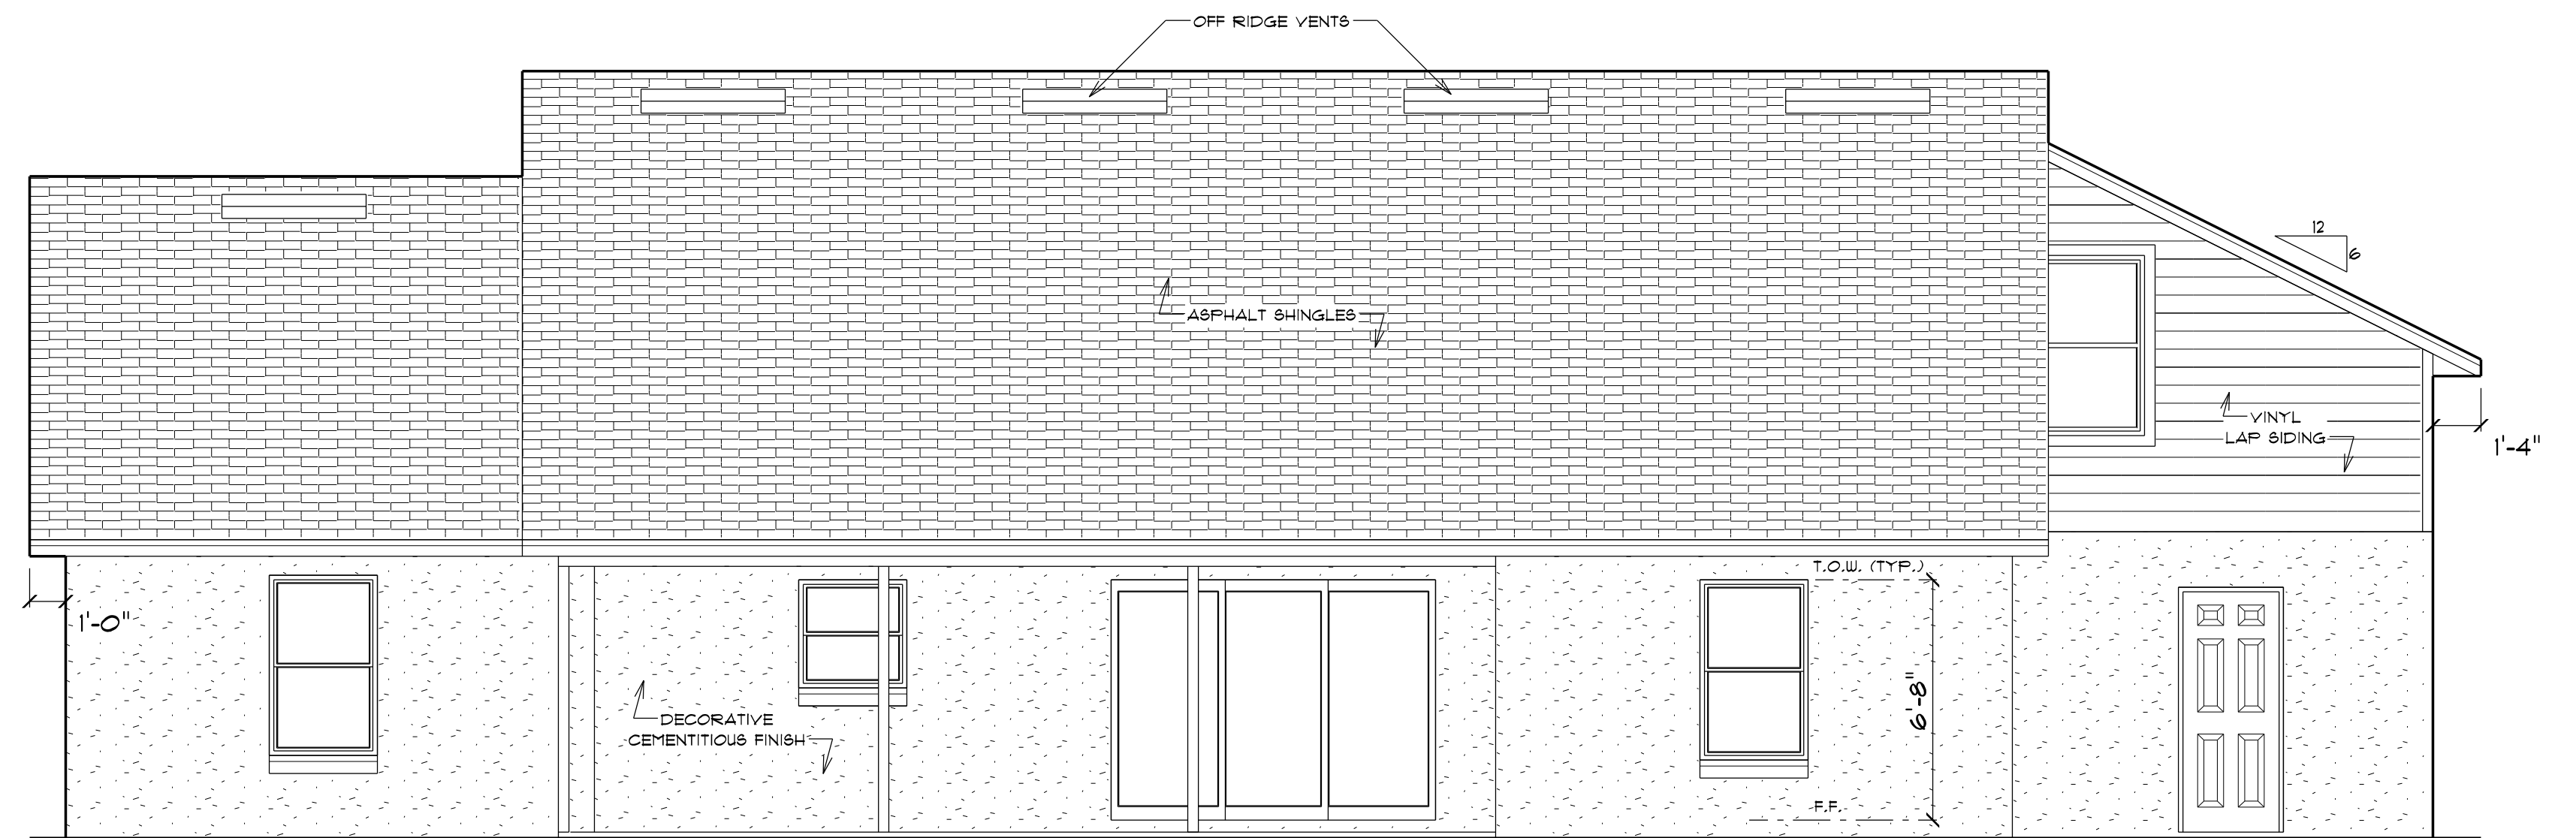

REAR ELEVATION

SCALE 1/4" = 1'-0"

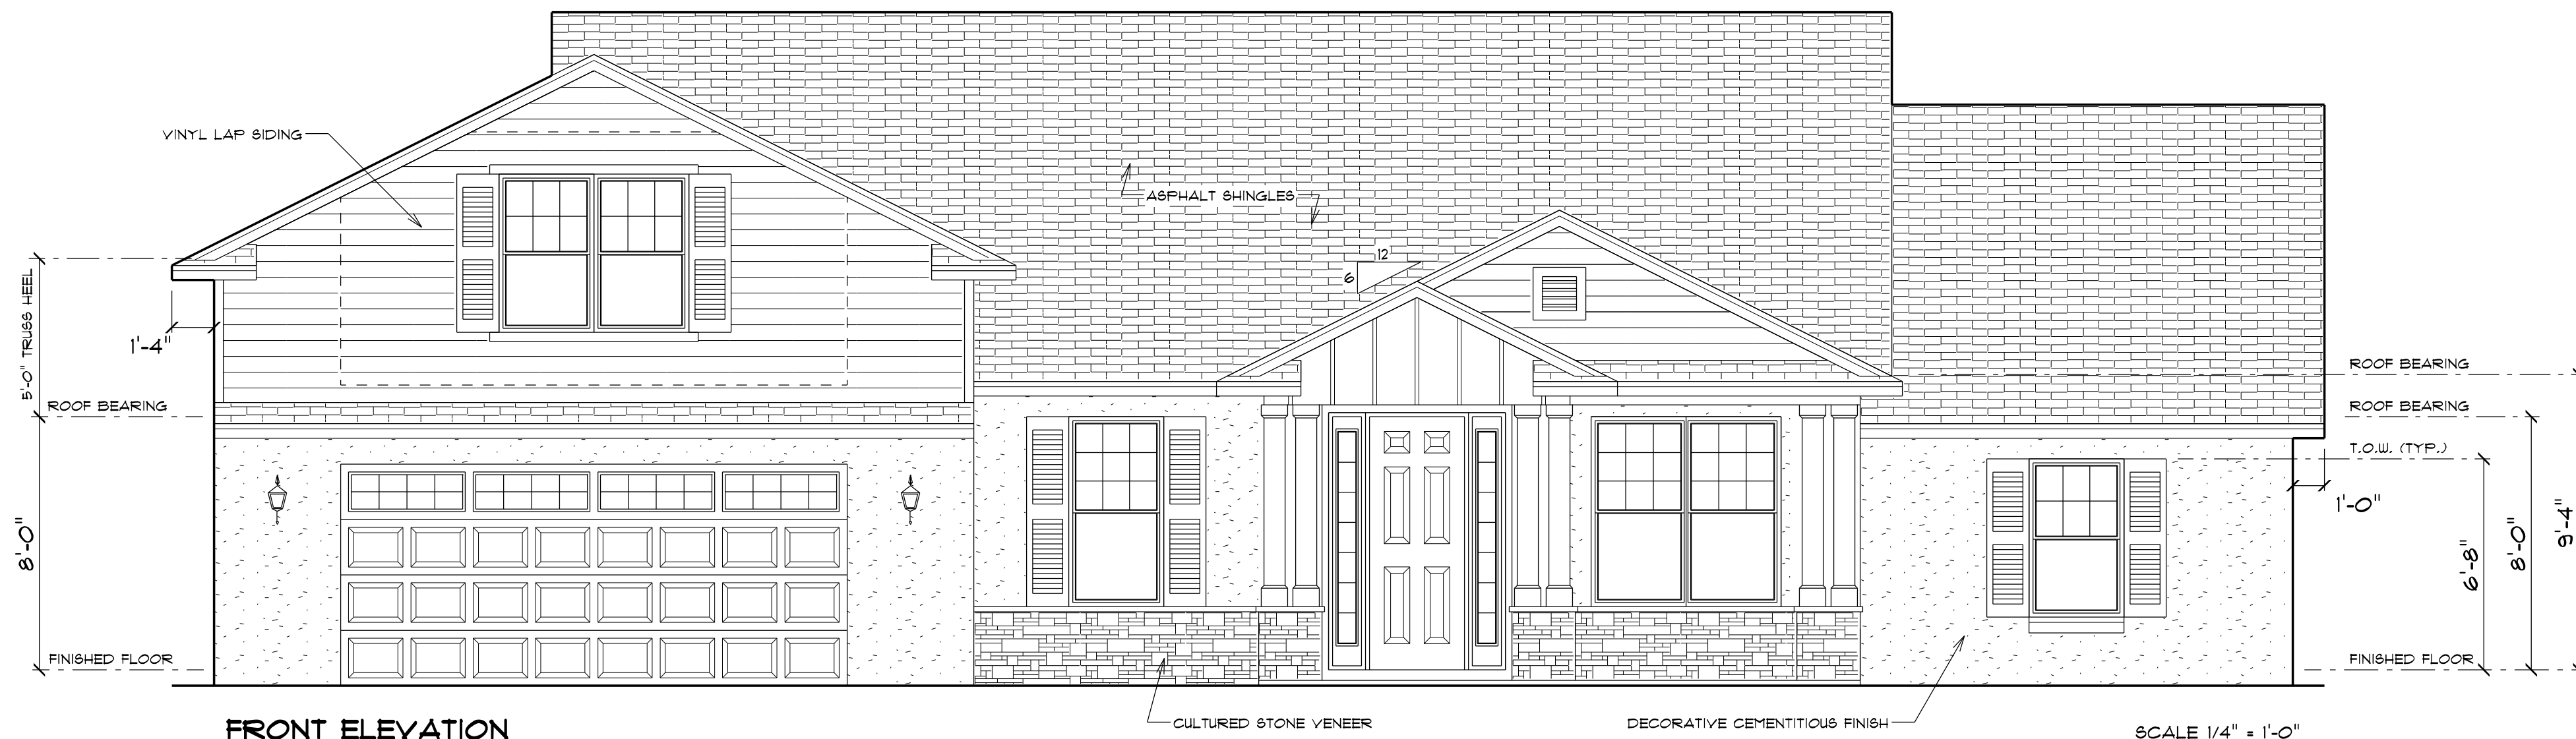

FRONT ELEVATION

SCALE 1/4" = 1'-0"