



SAMPSON HOME DESIGN

2008 © SAMPSON HOME DESIGN.

THESE DRAWINGS ARE THE PROPERTY OF SAMPSON HOME DESIGN AND ARE NOT TO BE REPRODUCED IN ANY MANNER WITHOUT PRIOR WRITTEN APPROVAL OF SAMPSON HOME DESIGN.

INFORMATION:

FILE # 230721 LH

PLAN NUMBER: **2137**

DRAWN FOR:


DRAWN BY:
SAMPSON HOME DESIGN
(360)-635-1166
sampsonhomedesign@outlook.com

REVISION	DATE

DWG BY: **N Sampson**
CHK BY:
DATE: **07/21/2023**
FILE NAME: **Morris**

SHEET NO/ PAGE TITLE

A1.0

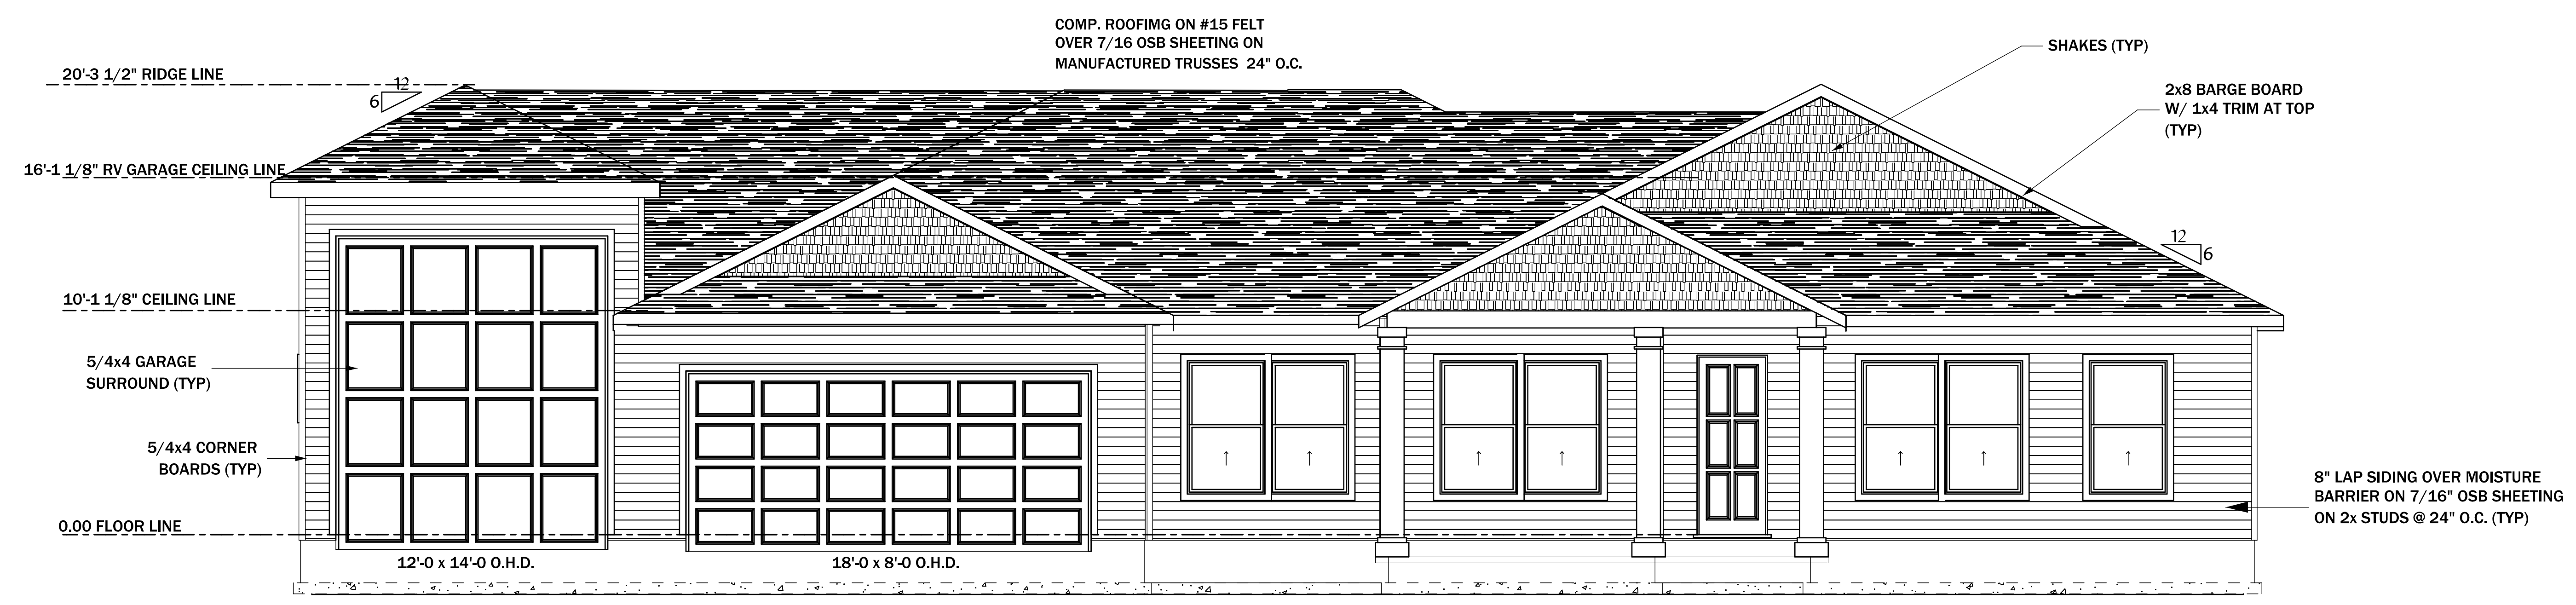


FRONT ELEVATION

FLOOR PLAN: 2137 SQ. FT. GARAGE: 722 SQ. FT. RV GARAGE: 630 SQ. FT. PATIO: 319 SQ. FT. FRONT PORCH: 103 SQ. FT.


SCALE: 1/4" = 1'-0"

HOUSE NUMBERS TO BE POSITIONED ON FRONT OF HOUSE AND BE CLEARLY VISABLE FROM STREET

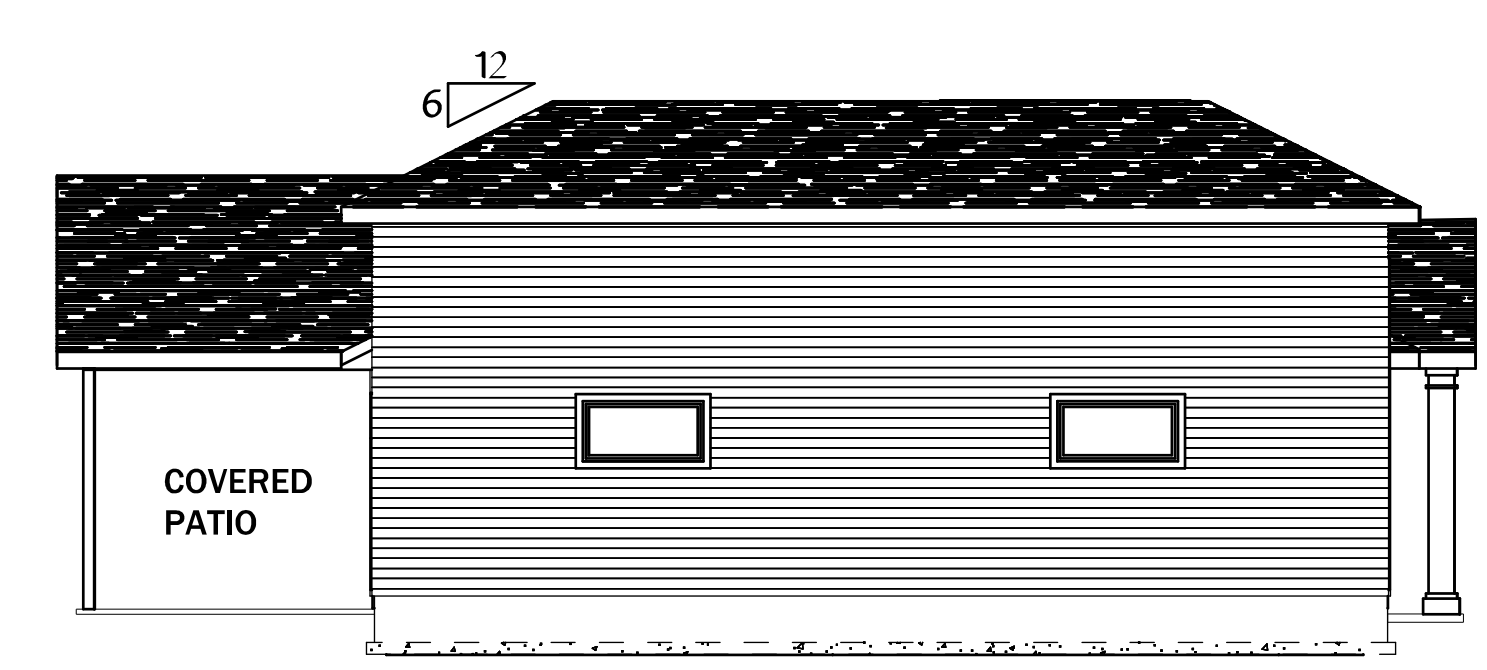


LEFT ELEVATION

SCALE: 1/8" = 1'-0"

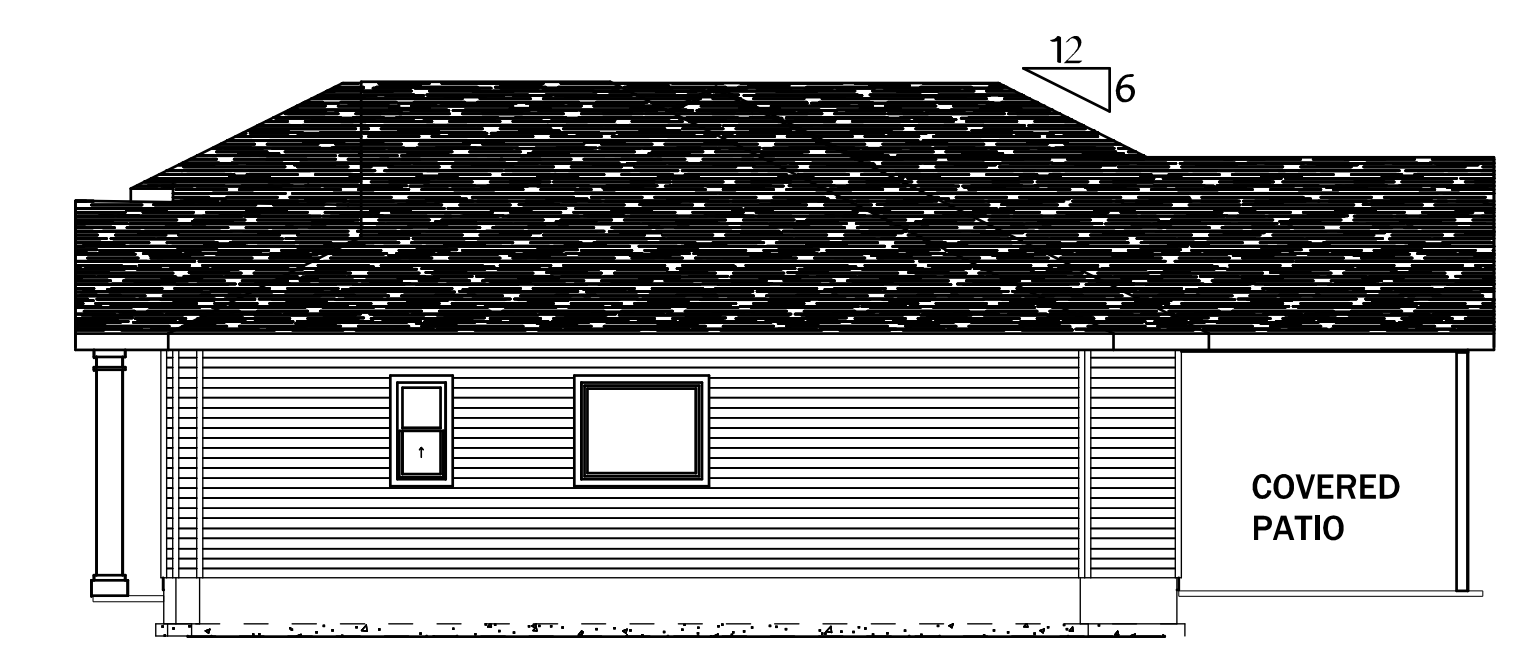

RIGHT ELEVATION

SCALE: 1/8" = 1'-0"

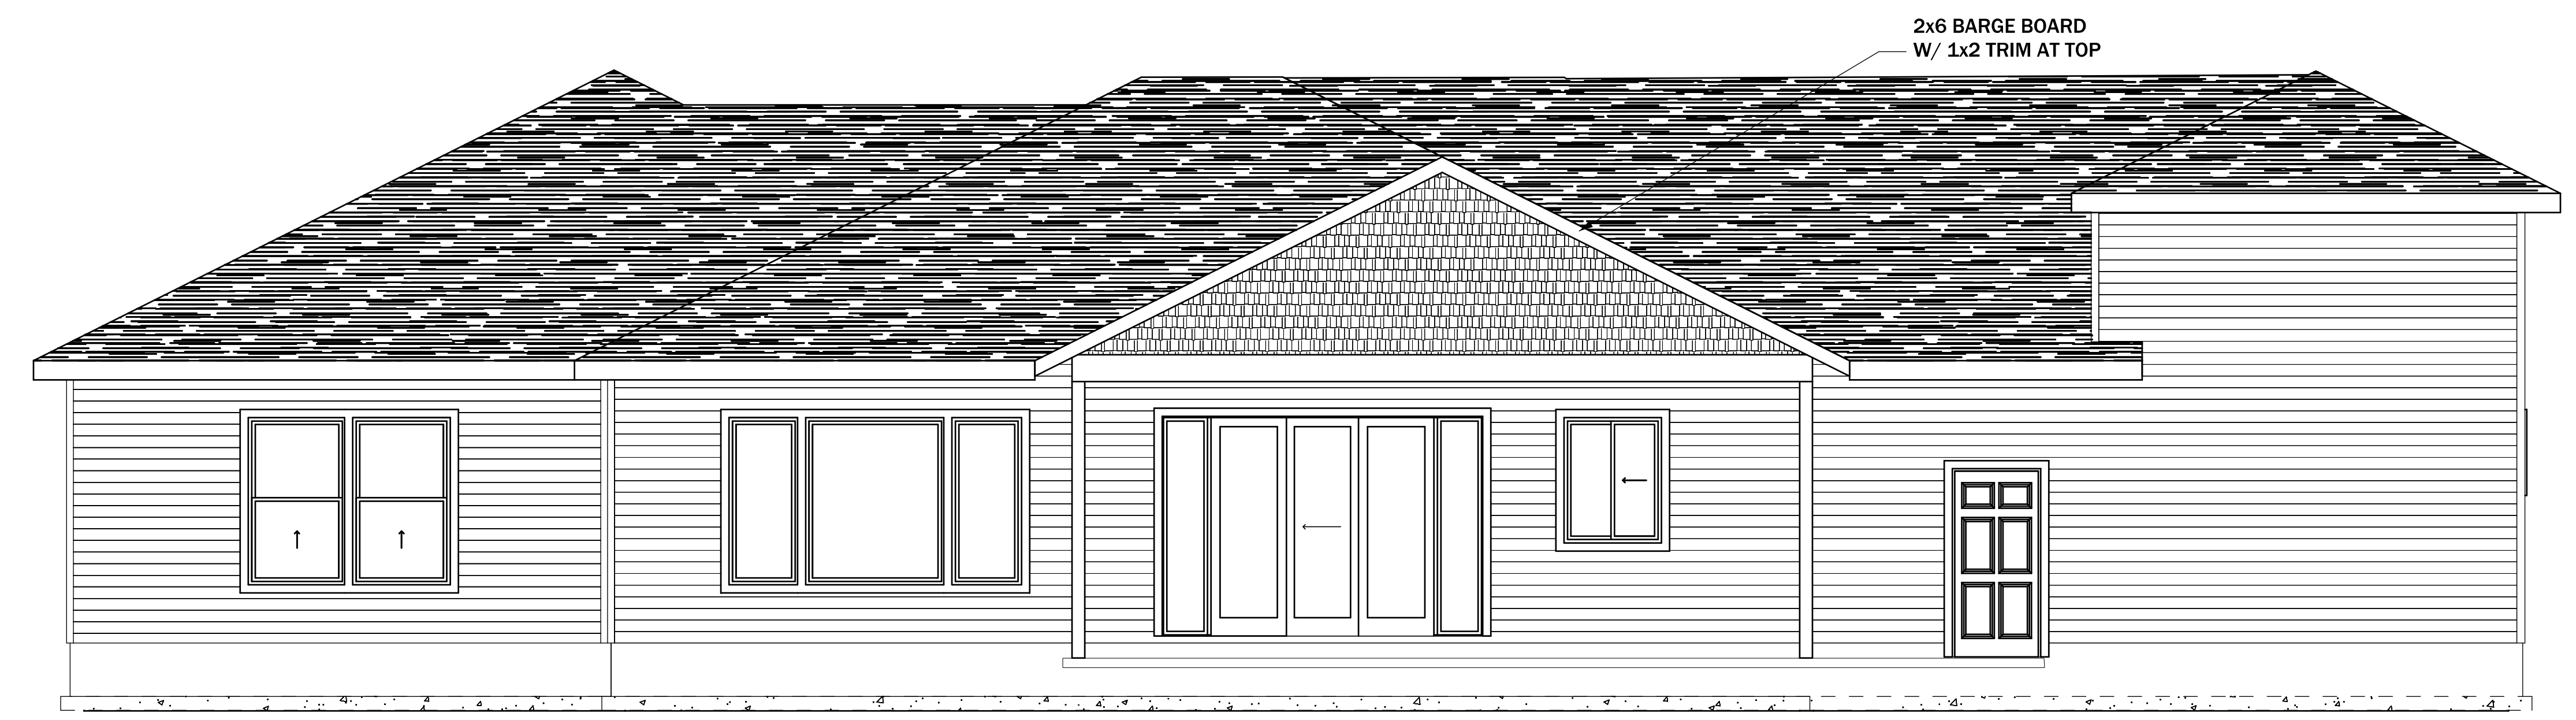

REAR ELEVATION

SCALE: 1/4" = 1'-0"