

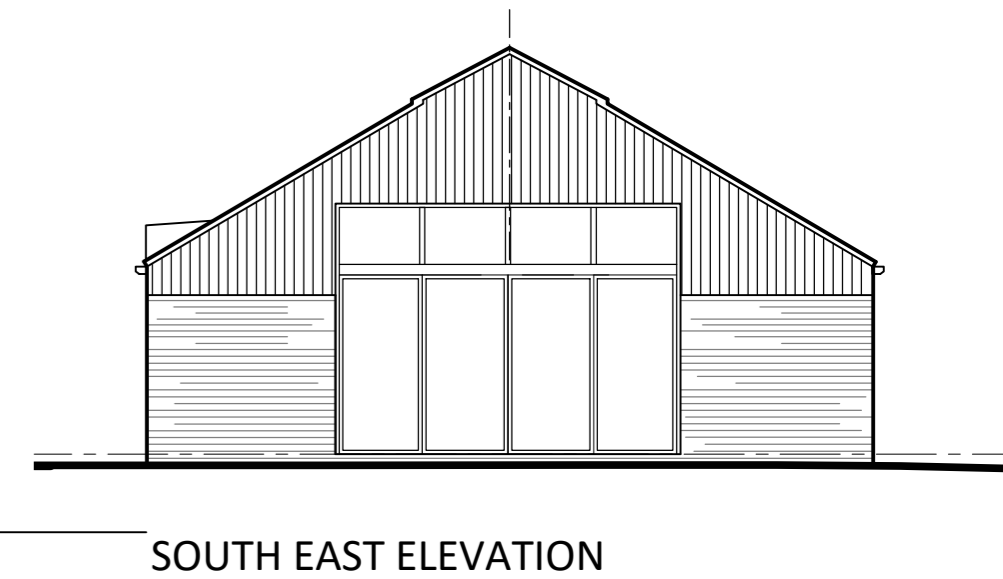


NORTH EAST ELEVATION

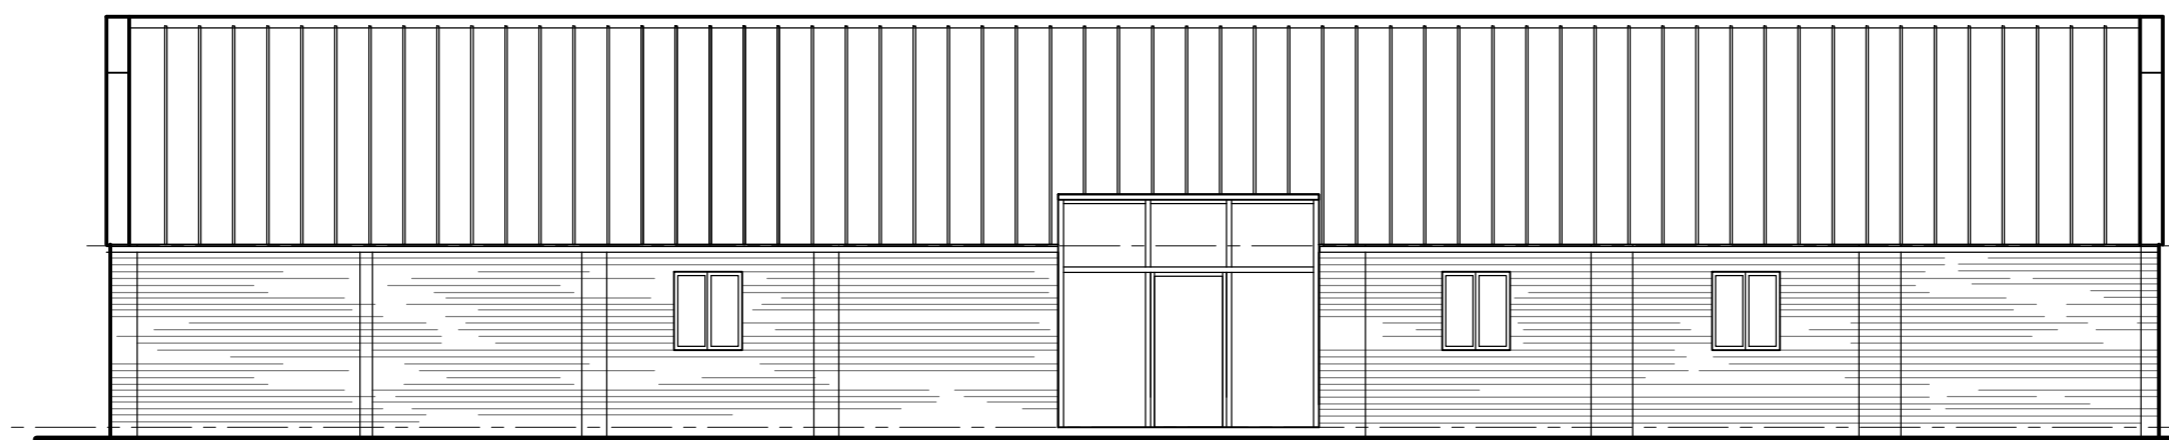

SOUTH EAST ELEVATION

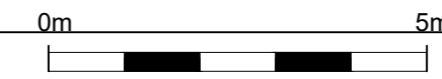

SOUTH WEST ELEVATION



NORTH WEST ELEVATION



Gross Internal Area
Ground Floor 225m²

Copyright



106 High Street
Knaresborough
North Yorkshire
HG5 0HN

T: 01423 860322
W: www.listerhaigh.co.uk

Project Conversion of Barns at Hall
Farm, Back Lane, Green
Hammerton, York

Client Mrs H Beckett, Mr A Taylor & Mr R Leather

Title Property 3 - Proposed Plans & Elevations

Scales/Date 1:100 @ A2

Drawing No. 17155/07

Revision