



SECOND AND THIRD FLOOR PLAN
1/2" = 1'-0"

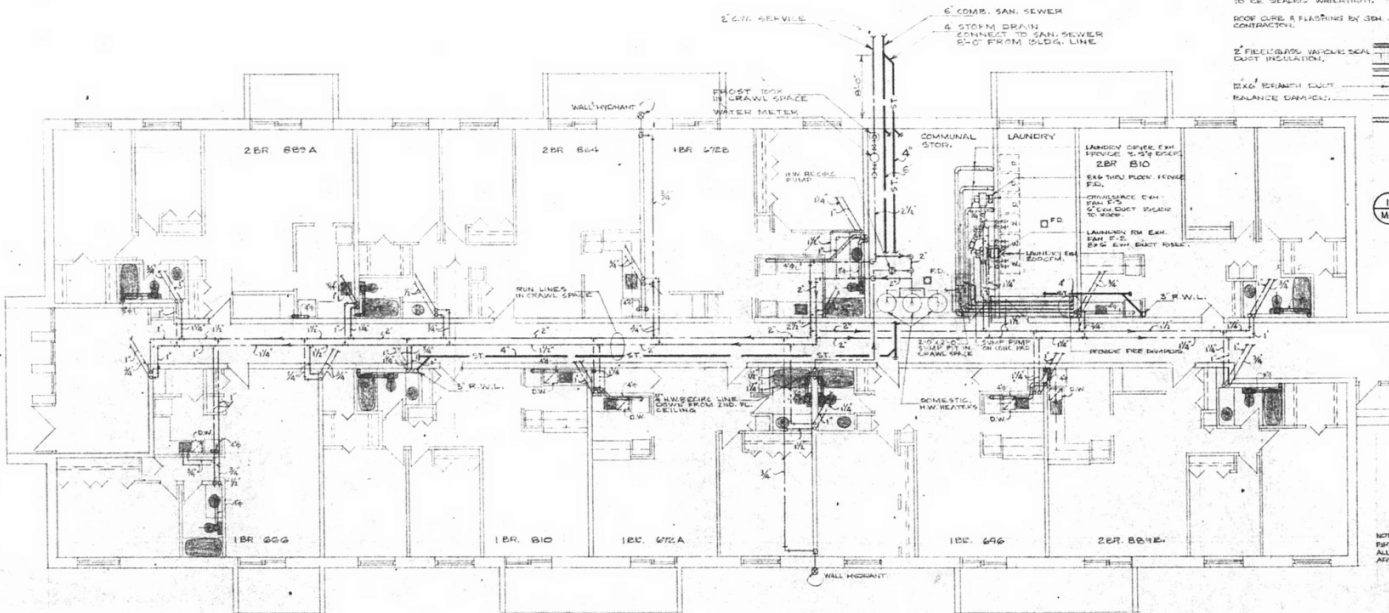


FIRST FLOOR PLAN
1/2" = 1'-0"

NOTE:
2ND & 3RD FL. PLAN
ALL STEEL SUSPENSION CH. & H.W. TRUSSES
ARE TO SUPPLY B.C. FL. FINISHES.

NOTE:
REFER TO MECH. SPECIFICATION FOR SIZES
AND SPECS. OF VENTILATION EQUIPMENT.

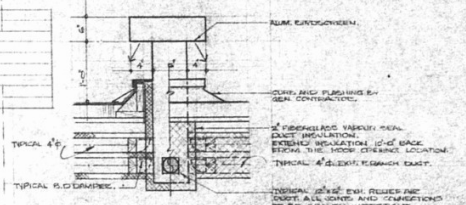

2
M-1
1/2" = 1'-0"

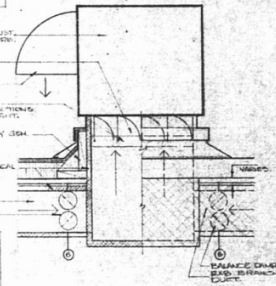

1
M-1
1/2" = 1'-0"

WASHROOM CENTRAL EXHAUST
FAN 1/2" MET. CH. ROCK CURT.
EXHAUST CHANNEL
EXHAUST
2" X 2" X 1/2" CH. DUCT RISER
DUCT CONT. PANEL CONNECTIONS
TO BE SEALED W/WEATHERSTRIP.
DOOR CURT. & SLATS BY 3RD
CONTRACTOR.
2" FIBREGLASS W/INSUL. SEAL
DUCT INSULATION.
DECK FLOORING EQUAL
BALANCE OFFERED.

NOTE:
FIRST FLOOR PLAN
ALL STEEL SHOWN CH. & H.W. TRUSSES
ARE TO SUPPLY 2ND & 3RD FL. FINISHES.

DATE	OR	REVISION

THIS DRAWING MUST NOT BE SCALED.

THE GENERAL CONTRACTOR SHALL VERIFY ALL DIMENSIONS, RATINGS AND LEVELS PRIOR TO COMMENCEMENT OF WORK. ALL ERRORS AND OMISSIONS TO BE REPORTED IMMEDIATELY TO THE ARCHITECT.

VARIOUS MODIFICATIONS TO WORK SHOWN ON THIS DRAWING SHALL NOT BE CARRIED OUT WITHOUT WRITTEN PERMISSION FROM THE ARCHITECT.

THIS DRAWING IS THE SOLE PROPERTY OF THE ARCHITECTS AND CAN BE REPRODUCED ONLY WITH THE PERMISSION OF THE ARCHITECTS. IN THE EVENT OF REPRODUCTION MUST BEAR THEIR NAME AS ARCHITECTS.

NUMBER TEN ARCHITECTURAL GROUP
ARCHITECTS ENGINEERS PLANNERS
230 WALTON STREET NORTH WINNIPEG CANADA (204) 942 0281

ASSOCIATE ARCHITECT:

CONSULTING ENGINEER:
KLEIN & DASHEVSKY
CONSULTING MECHANICAL ENGINEERS
WINNIPEG MANITOBA

ARCH. SEAL:


ENG. SEAL:

PROJECT:
KENASTON ESTATES - PHASE I
GARDEN APARTMENTS
KENASTON BLDG # GRANT AVE.
OWNER:
KENASTON PROPERTIES LTD.
1260 ELDERIDGE
LAKEVIEW PROPERTIES LTD.
WINNIPEG MANITOBA

SHEET TITLE:
FLOOR PLANS & DETAILS
TYPE 'X'
MECHANICAL
PLUMBING AND VENTILATION

SCALE: AS SHOWN

DRAWN BY: J.K. GARDNER	DATE: JULY 24/75	SHEET NO.:
CHECKED BY:	PROJECT NO.:	FILE NO.:
	1125	M-1

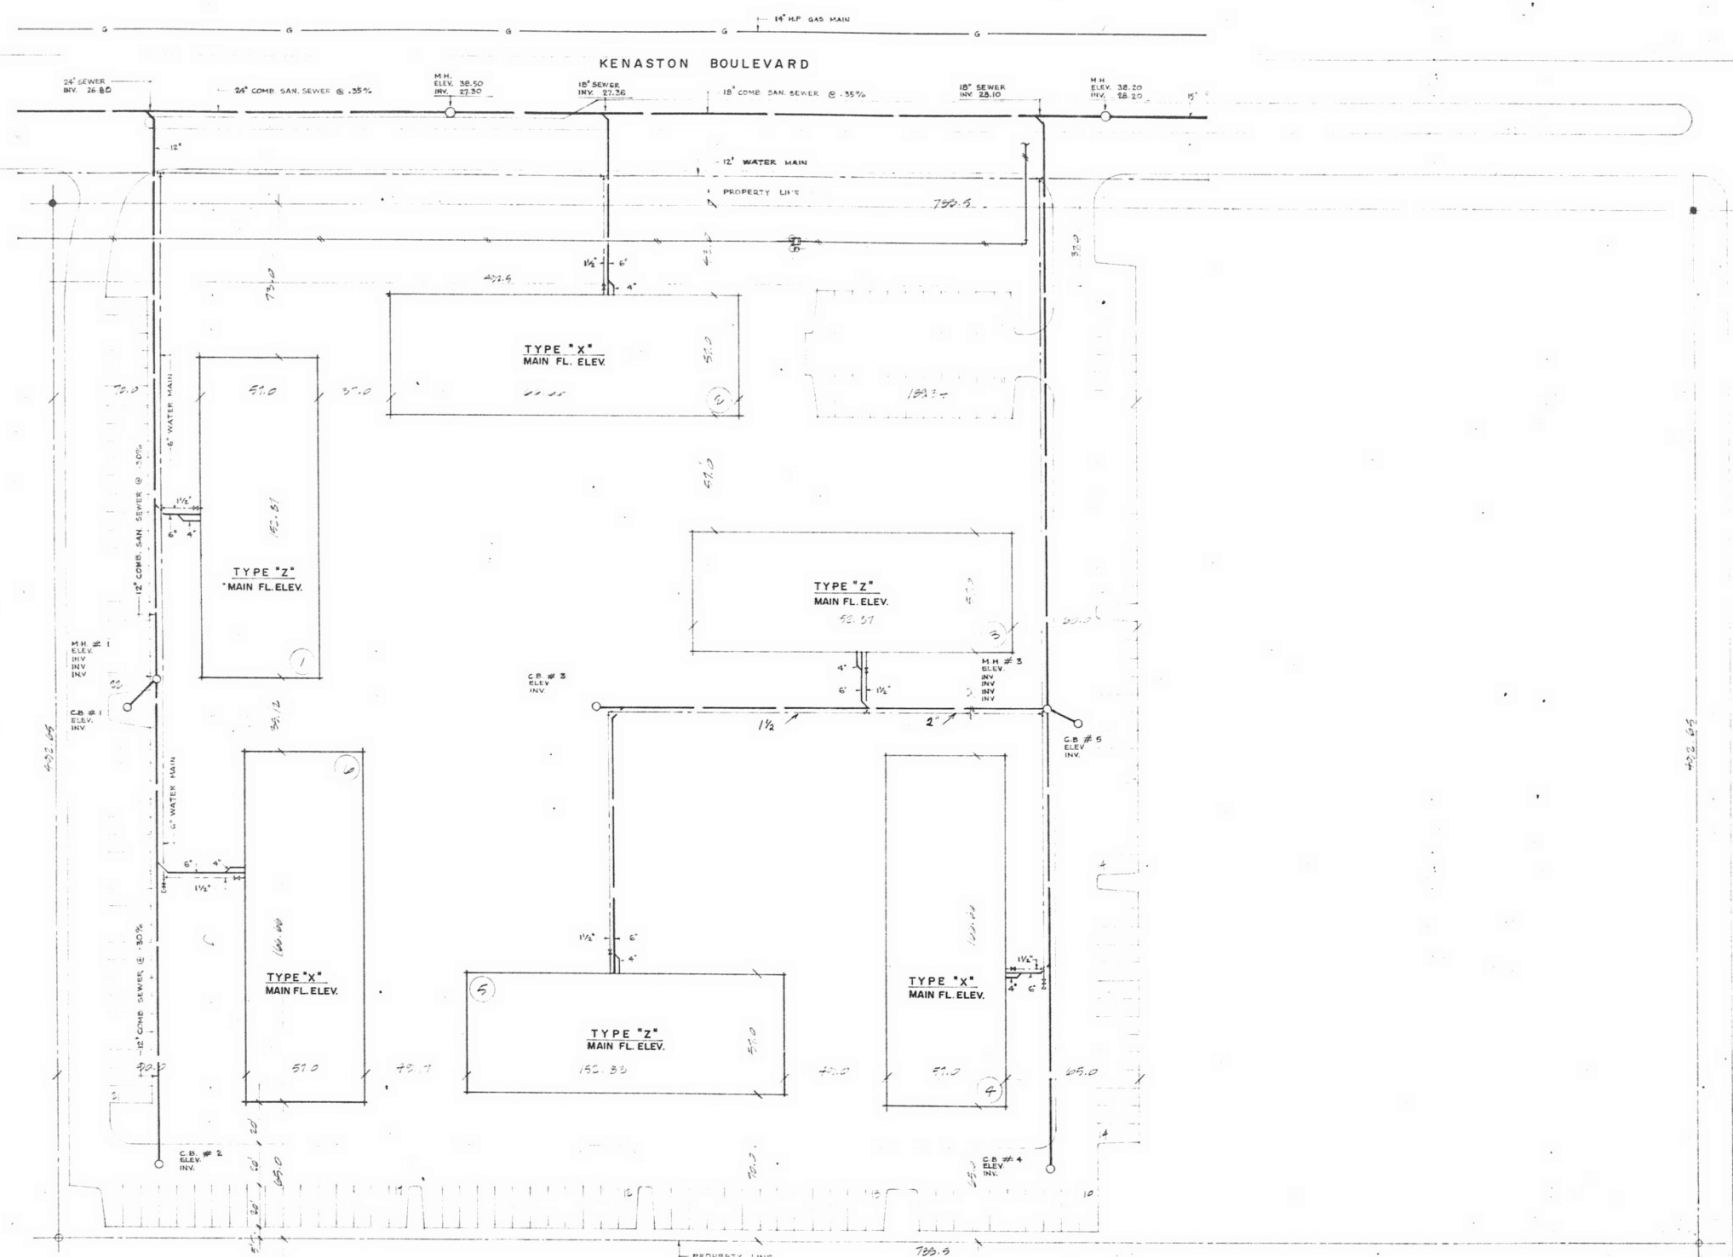

MATHIAS AVENUE

DATE	BY	REVISION
2-3-73	PA	

THIS DRAWING MUST NOT BE SCALED.

- THE GENERAL CONTRACTOR SHALL VERIFY ALL DIMENSIONS, DATUMS AND LEVELS PRIOR TO COMMENCEMENT OF WORK. ALL ERRORS AND OMISSIONS TO BE REPORTED IMMEDIATELY TO THE ARCHITECT.
- VARIATIONS & MODIFICATIONS TO WORK SHOWN ON THESE DRAWINGS SHALL NOT BE CARRIED OUT WITHOUT WRITTEN PERMISSION FROM THE ARCHITECT.
- THIS DRAWING IS THE EXCLUSIVE PROPERTY OF THE ARCHITECTS AND CAN BE REPRODUCED ONLY WITH THE PERMISSION OF THE ARCHITECTS. IN WHICH CASE THE REPRODUCTION MUST BEAR THEIR NAME AS ARCHITECTS.

NUMBER TEN ARCHITECTURAL GROUP
 ARCHITECTS ENGINEERS PLANNERS
 10 DONALD STREET NORTH WINNIPEG CANADA (504) 942 0881

ASSOCIATE ARCHITECT

CONSULTING ENGINEER

ARCH. SEAL ENG. SEAL

PROJECT
 KENASTON SQUARE - PHASE 1
 APARTMENT BUILDING
 KENASTON BLVD
 WINNIPEG
 KENASTON PROPERTIES LTD
 DEVELOPER
 JAMESON PROPERTIES LTD
 WINNIPEG MANITOBA

SHEET TITLE
PRELIMINARY
SITE PLAN
MECHANICAL SITE & SERVICES
 1/8" = 1'-0"

DRAWN BY	DATE	SHEET NO.
	12-2-73	PM-2
CHECKED BY	PROJECT NO.	FILE NO.
	7120-1	

PARKING 164

CITY OF WINNIPEG, MANITOBA
 OCT. 19, 1973
 See drawings to be spaced to Assembly
 of Eng. Department