ALL VERTICAL DIMENSIONS ARE RELATIVE TO ASSOCIATED BUILDING SLAB LEVEL. DO NOT SCALE FROM DRAWINGS. ALL DISCREPANCIES TO BE REPORTED TO GENSLER ARCHITECTS IMMEDIATELY. ALL DIMENSIONS TO BE VERIFIED BY CONTRACTOR ON SITE PRIOR TO ANY

Bainton Road, Bucknell

Bicester OX27 7LT, UK

www.red-eng.com

4 St Philip's Place First Floor Birmingham B3 2SL United Kingdom

Tel. +44 (0)121 260 1600

CWL01-02

DUFFRYN LANE,

**NEWPORT** 

NP10 8BE

Design Team

Approvals

MICROSOFT

SHARENDRA NAIDU / STUART MCKEOWN

MARK KELLY /PAUL BISHOP

PROJECT MANAGEMENT

27.10.23

Company Project No. 026.1087.000

Microsoft Design Manager LEVI HOLLAND Microsoft Electrical Engineer MARK GLEESON Microsoft Bas/Epms Engineer ANDREW FREEZER

Microsoft Mechanical Engineer DAVID WEST

Security Manager DAVID BEADLE

Project Planner

Project Manager

Senior Project Manager

Development Manager

Quality Control Reviewer

Quality Control FF&E

 No.
 Date
 Description

 P01
 31.08.23
 PLANNING

Project Manager

Environmental DEIRDRE GORMAN

M.S. Project No. P.020340

t: +44-(1869)355600 f: +44-(1869)250777

e: oxfordcad@red-eng.com

FOR STRUCTURE REFER TO STRUCTURAL ENGINEERS' DRAWINGS AND SPECIFICATION FOR MEP, REFER TO MEP DRAWINGS AND

SPECIFICATIONS

IN GENERAL: CONCRETE FOUNDATIONS WITH STEEL STRUCTURE. ALL EXPOSED METAL STRUCTURES TO BE

SPECIFICALLY STATED OTHERWISE. GC TO VERIFY LEVELS WITH A/E DESIGN TEAM PRIOR

STEEL, RAL 9006

ROOF DRAINS: COLLECTION BOX INTEGRATED

GALVANIZED AND POWDER COATED, UNLESS

COLOURS AND MATERIALS

TO START CONSTRUCTION.

INSULATED METAL PANELS, MICROLINE, RAL 9006 (GREY ALUMINIUM)

(GREY ALUMINIUM) FLASHINGS STEEL, RAL 9006 (GREY ALUMINIUM)

DOORS:

ROOF:

WITH SCUPPER, RAL 7016 (ANTHRACITE GREY) ROOF STEEL UNP OR PFC ON BIGFOOT ON PLATFORM: ROOFING MEMBRANE, FLOWFORGE

GRATING, STEEL HANDRAIL, FINISHED AS GENERAL SPEC FOR

WARM ROOF BUILD-UP


DAVITS CRANE REFER TO SPEC ASE-200 INSULATED PLINTH, RAL 7016 (ANTHRACITE GREY)

Number	Description
01	MECHANICAL EQUIPMENT ZONE
02	EDGE PROTECTION
03	DAVITT CRANE
04	RWP AND GUTTER, RAL 7016
	(ANTHRACITE GREY)

## **LEGEND**

DEPARTMENT LEGEND

TECHNICAL ROOM

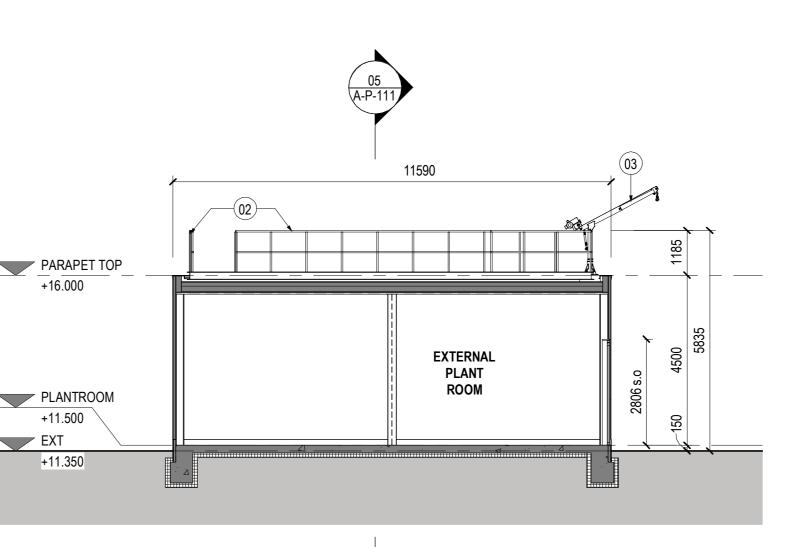

P02 27.10.23 PLANNING

Bar Code

Sheet Title/Number

EXTERNAL PLANT ROOM

A-P-111

02 EXTERNAL PLANT ROOM - ROOF PLAN SCALE: 1:100

FLOWFORGE WALK ON GANTRY

ON BIGFOOTS ON ROOF

— OPENABLE RAILING SECTIONS

11620

CUTTER LAID TO FALLS

+16000

PLATFORM CONNECTION TO COLO

**ENGINEERS DETAILS** 

STAIRS TO

EXTERNAL PLANT

08 A-P-111

PARAPET TOP

PLANTROOM

PLANTROOM +11.500

06 RIGHT ELEVATION SCALE: 1:100

+11.500

03 LEFT ELEVATION
SCALE: 1:100


ROOM


+11500 FFL


03 A-P-111

01 EXTERNAL PLANT ROOM - FLOOR PLAN SCALE: 1:100


STRUCTURAL

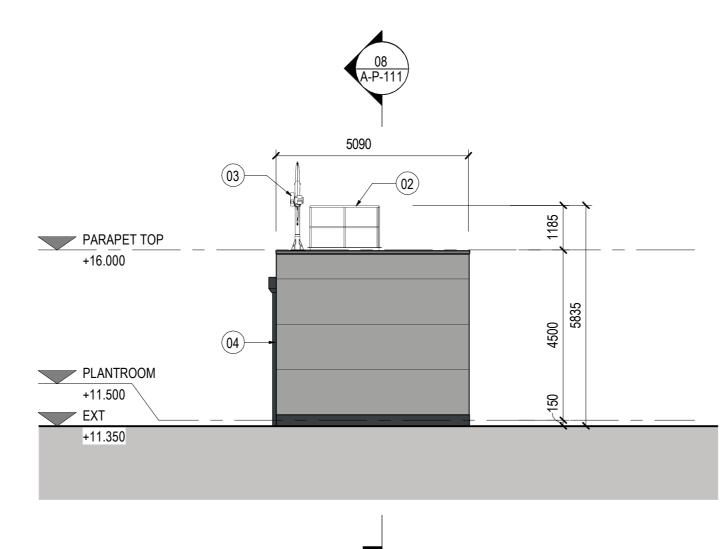

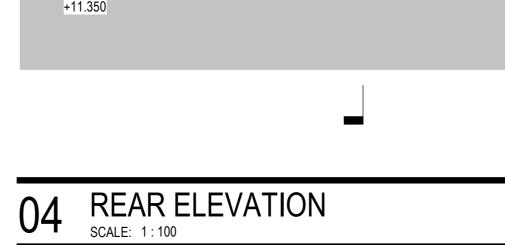

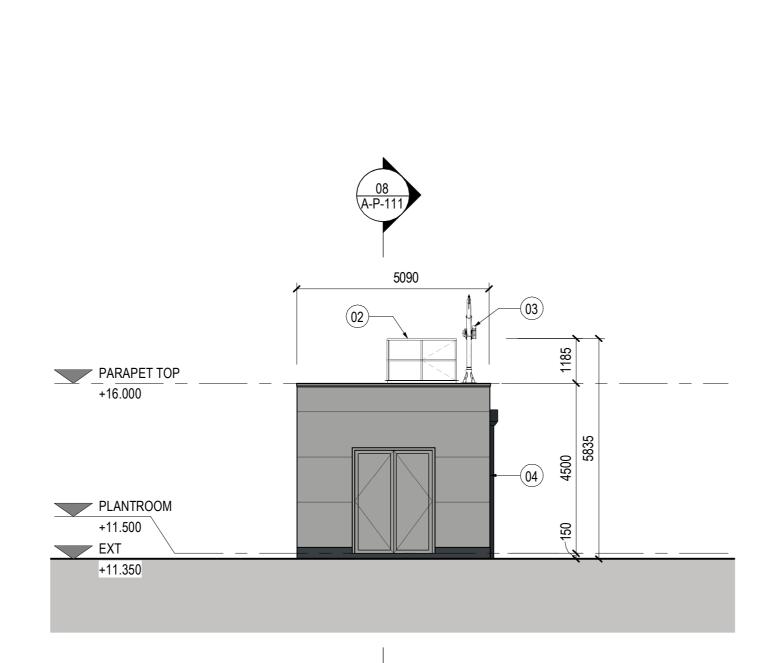



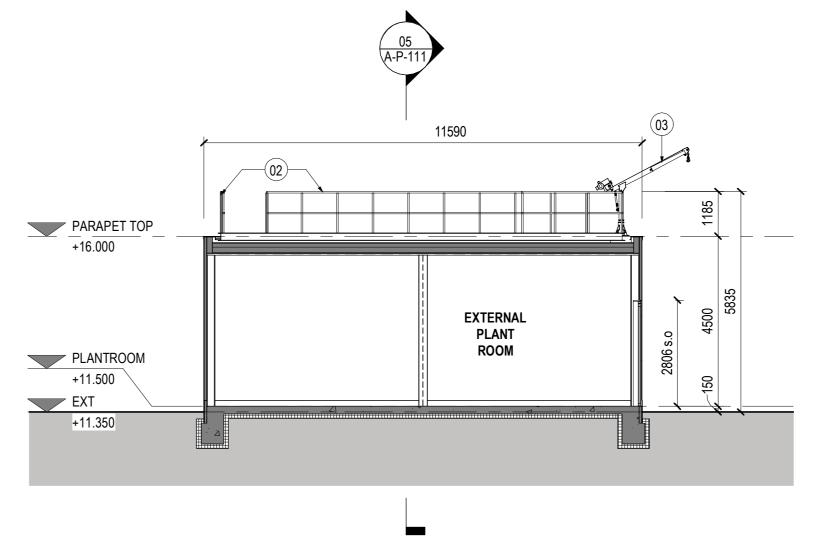


08 SECTION B SCALE: 1:100

PLANTROOM

+11.500

05 SECTION A SCALE: 1:100

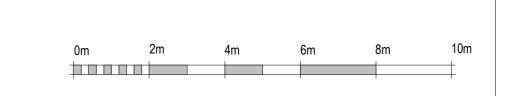

MICROSOFT CONFIDENTIAL

All rights reserved, including but not limited to The Copyright, Design and Patents Act 1988

CWL01-02-