




01 UMS / E-HOUSE FLOOR PLAN
SCALE: 1:100

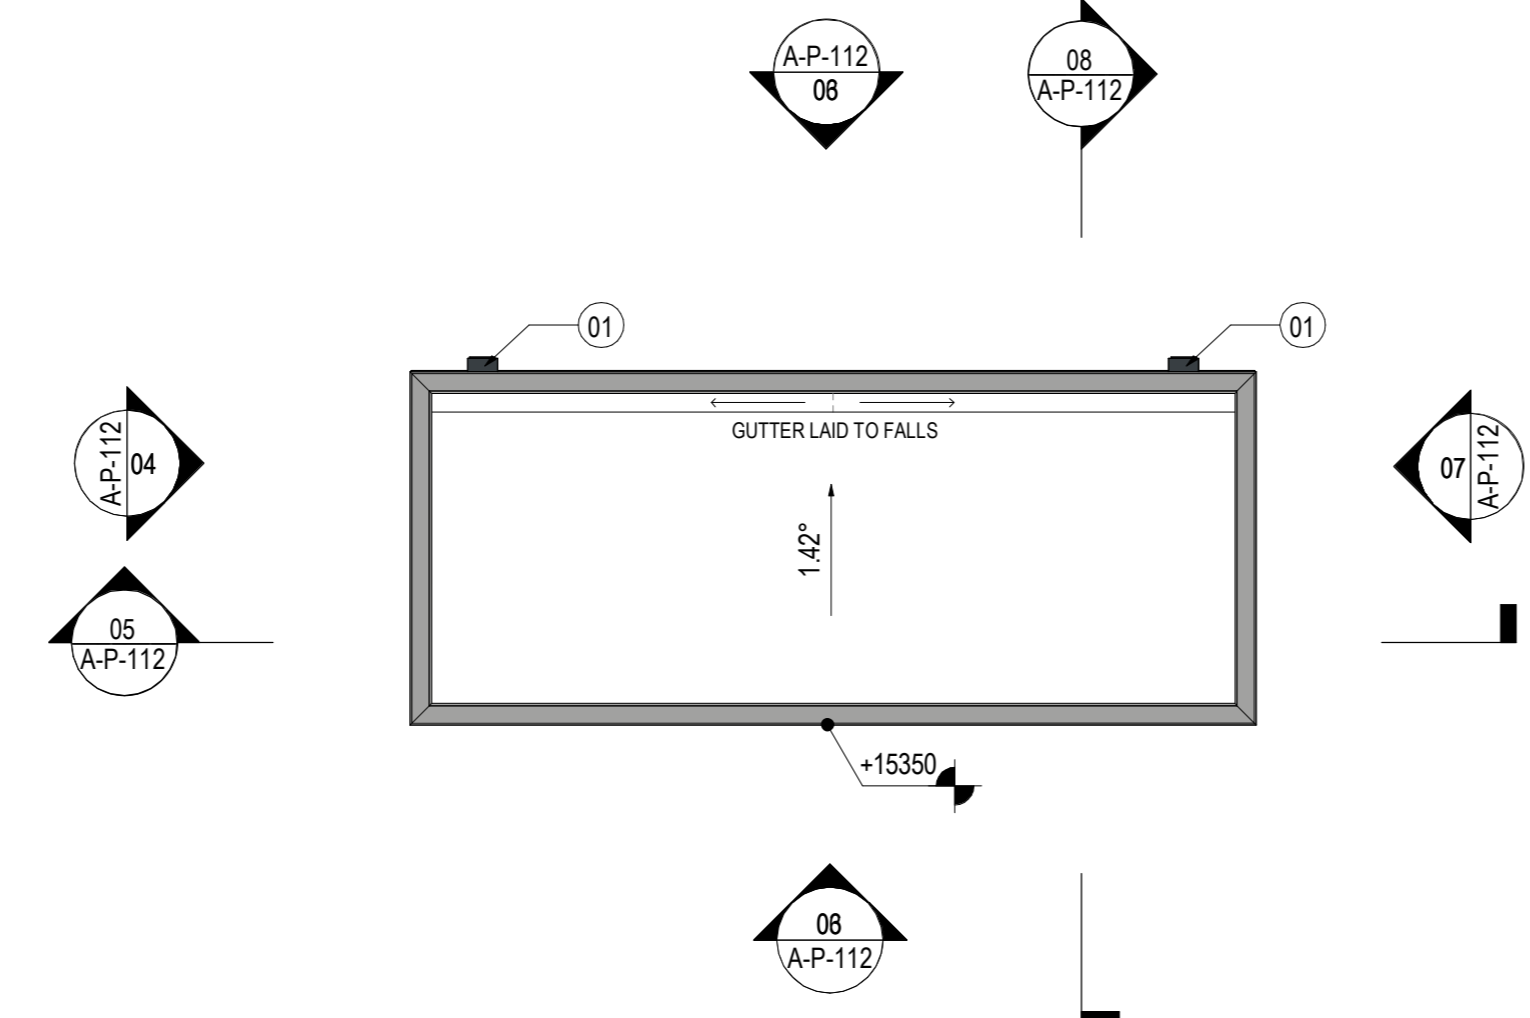


02 UMS / E-HOUSE ROOF PLAN_PLANNING
SCALE: 1:100

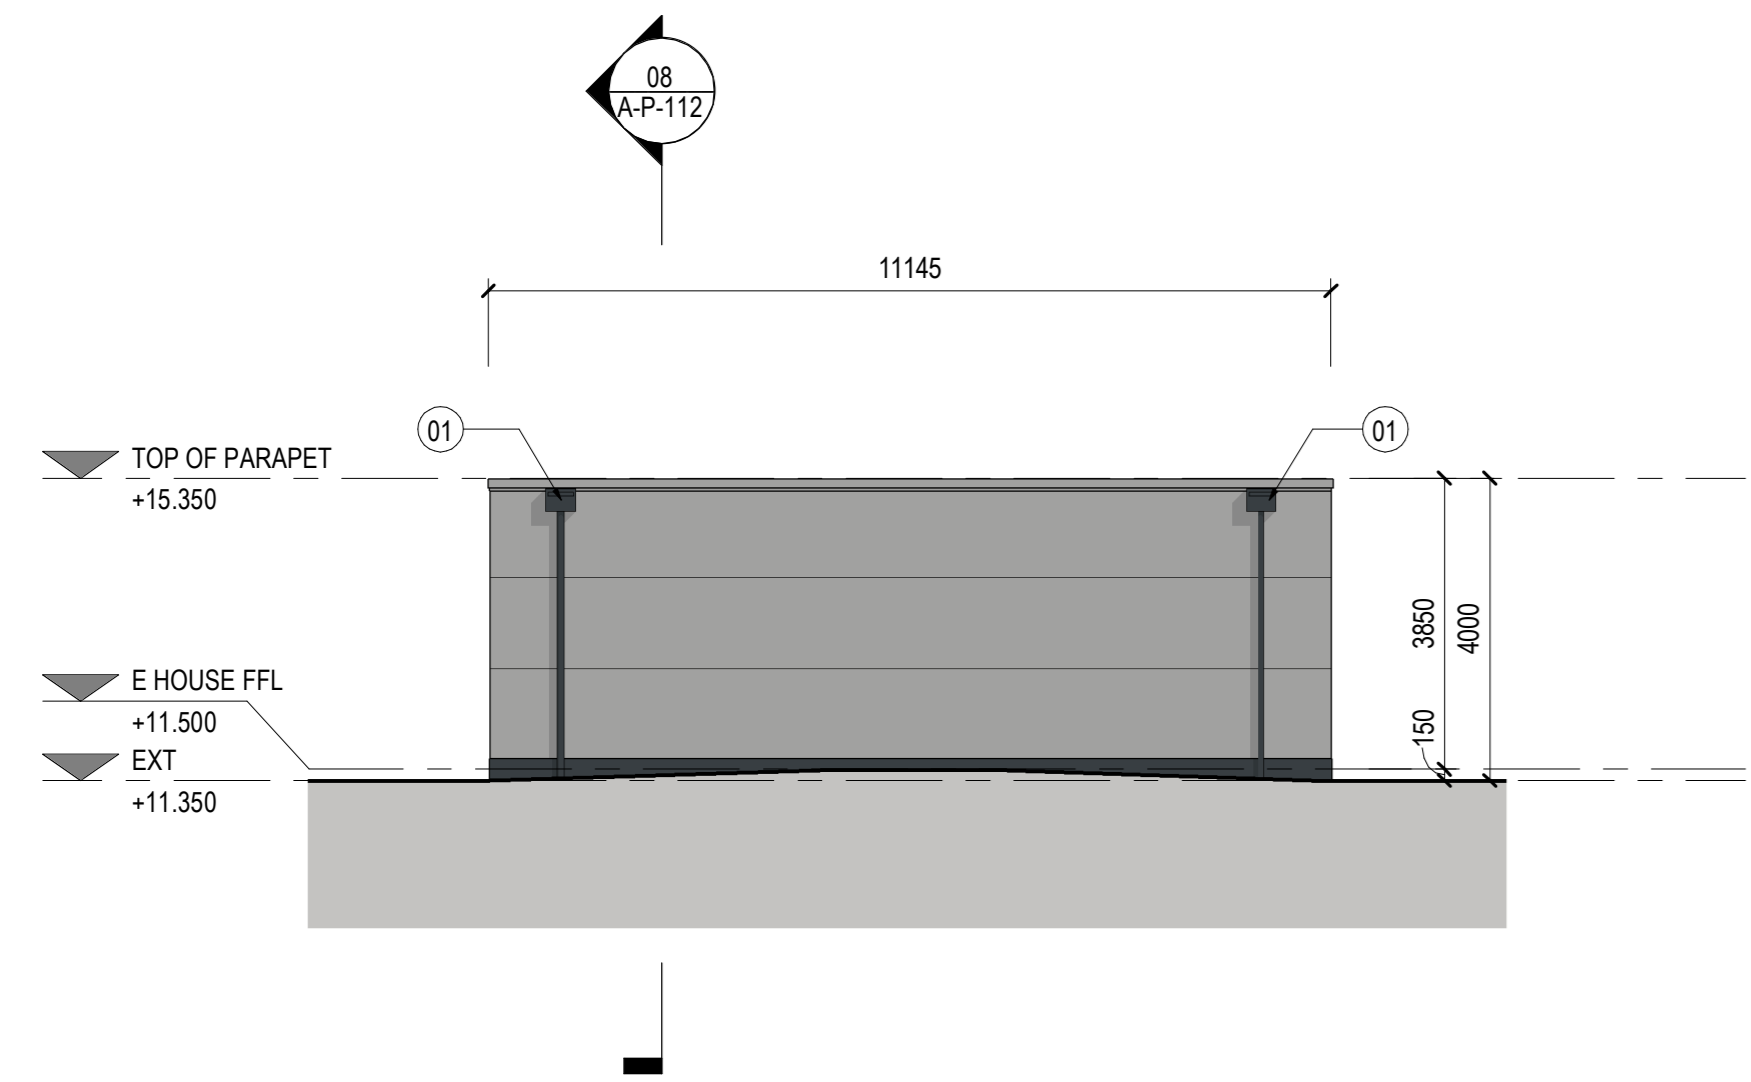


03 FRONT ELEVATION
SCALE: 1:100

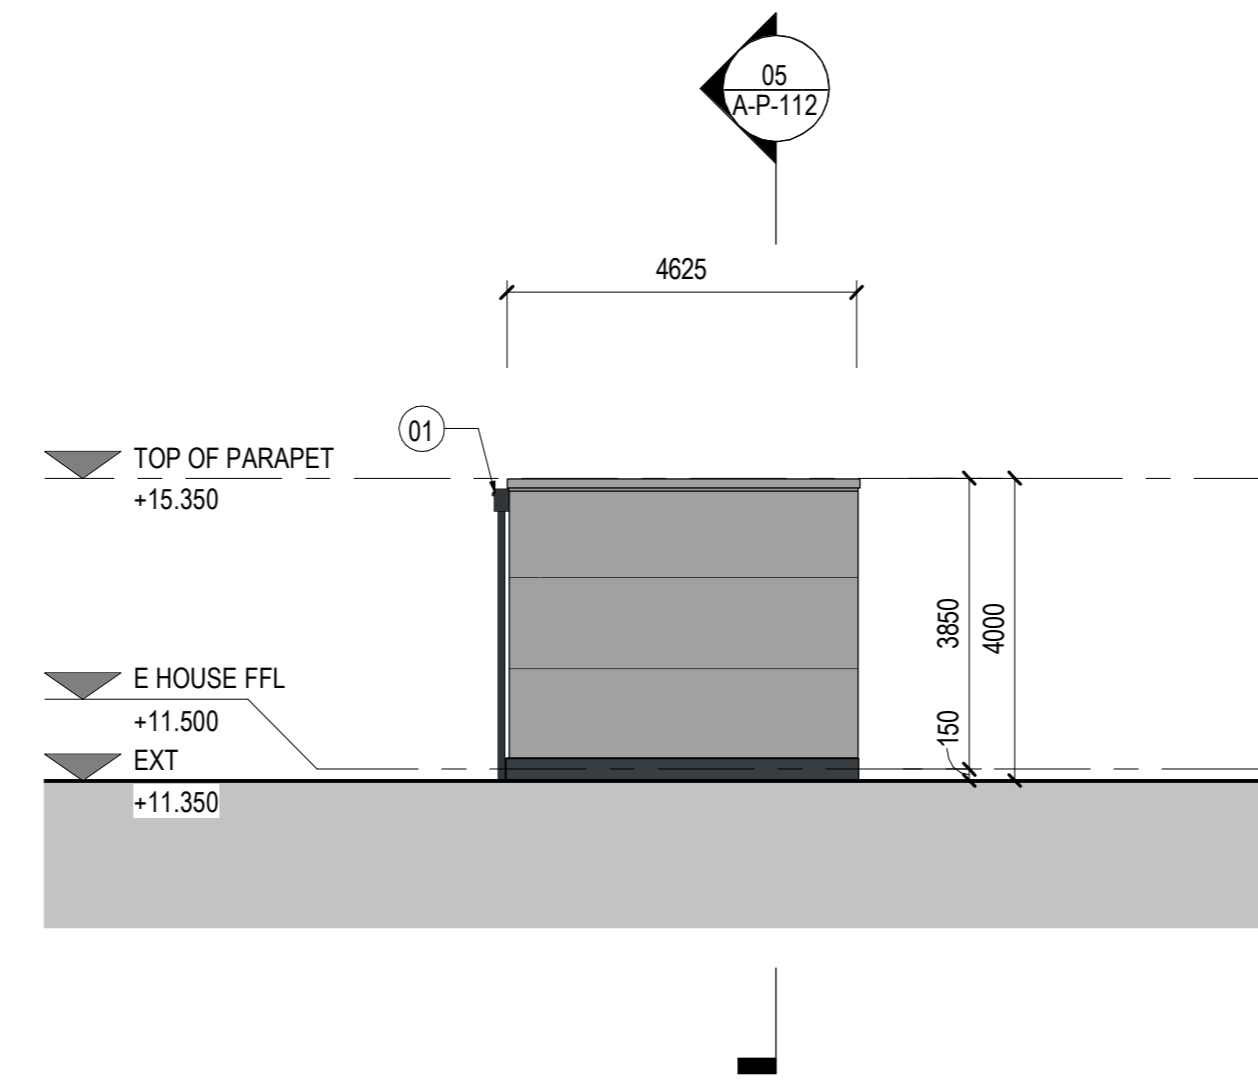


04 RIGHT ELEVATION
SCALE: 1:100

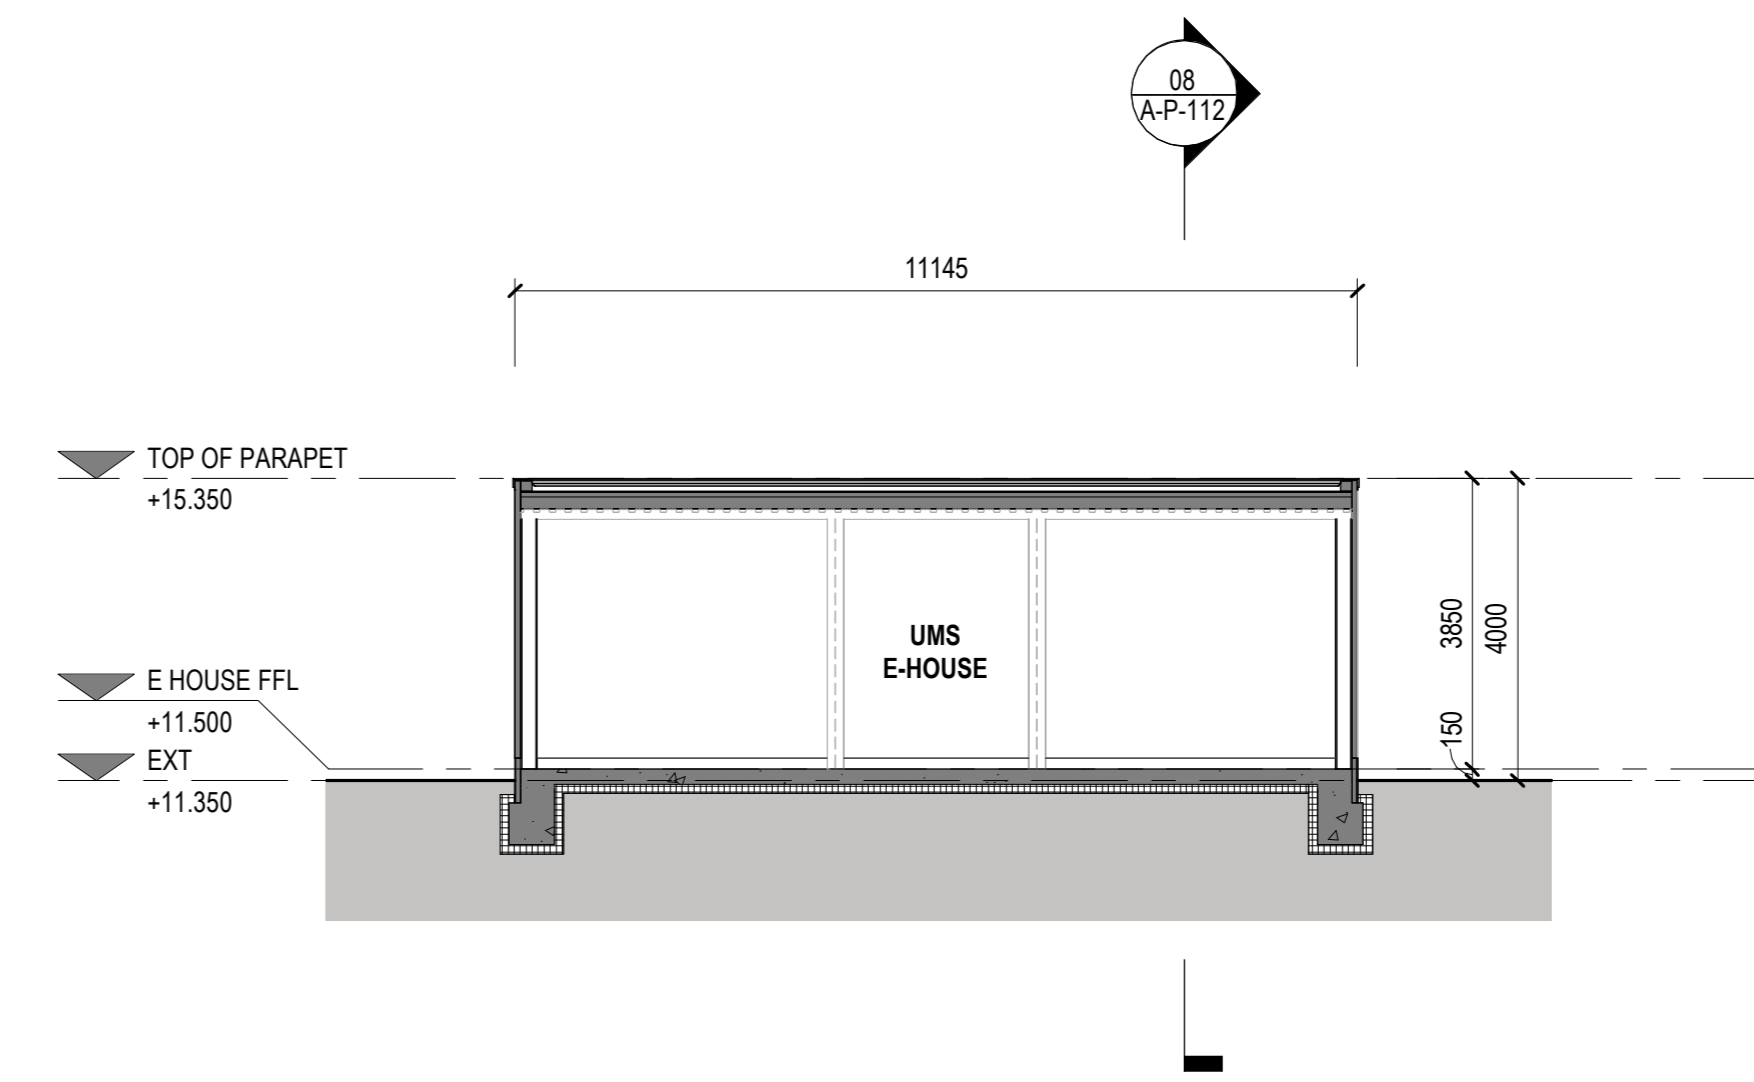


05 SECTION A
SCALE: 1:100

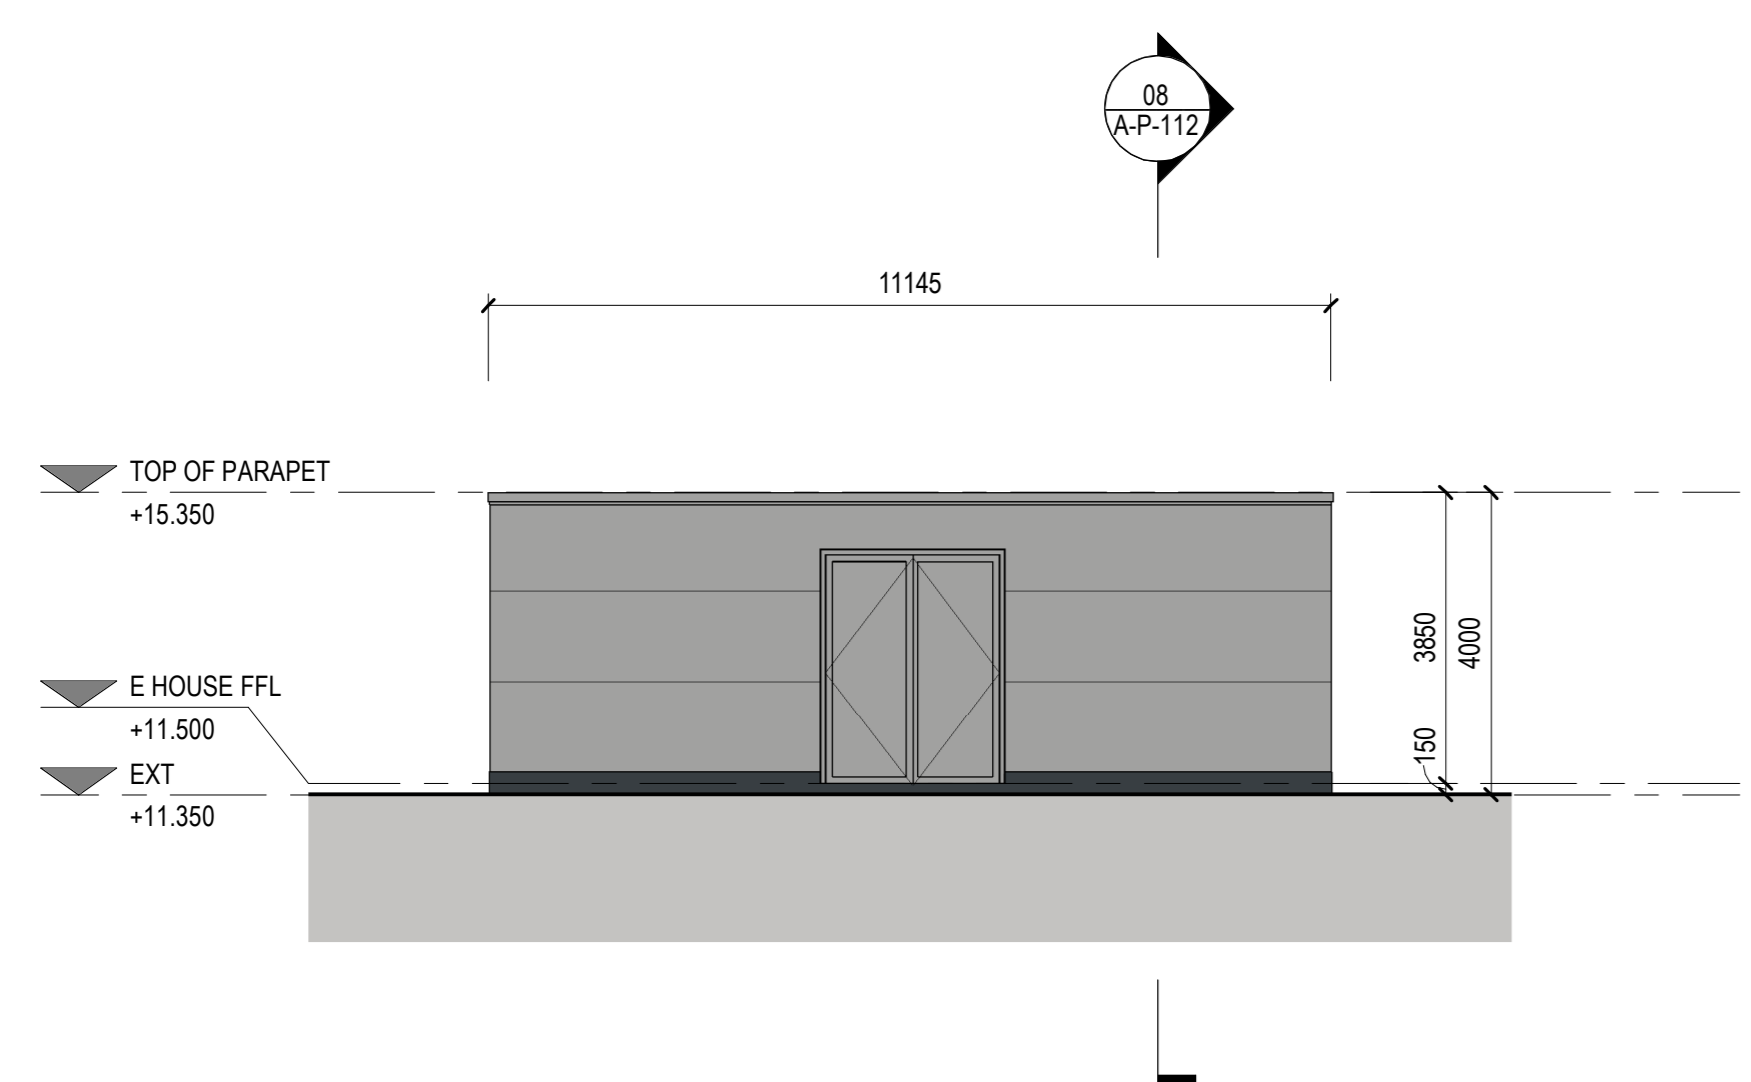


06 REAR ELEVATION
SCALE: 1:100

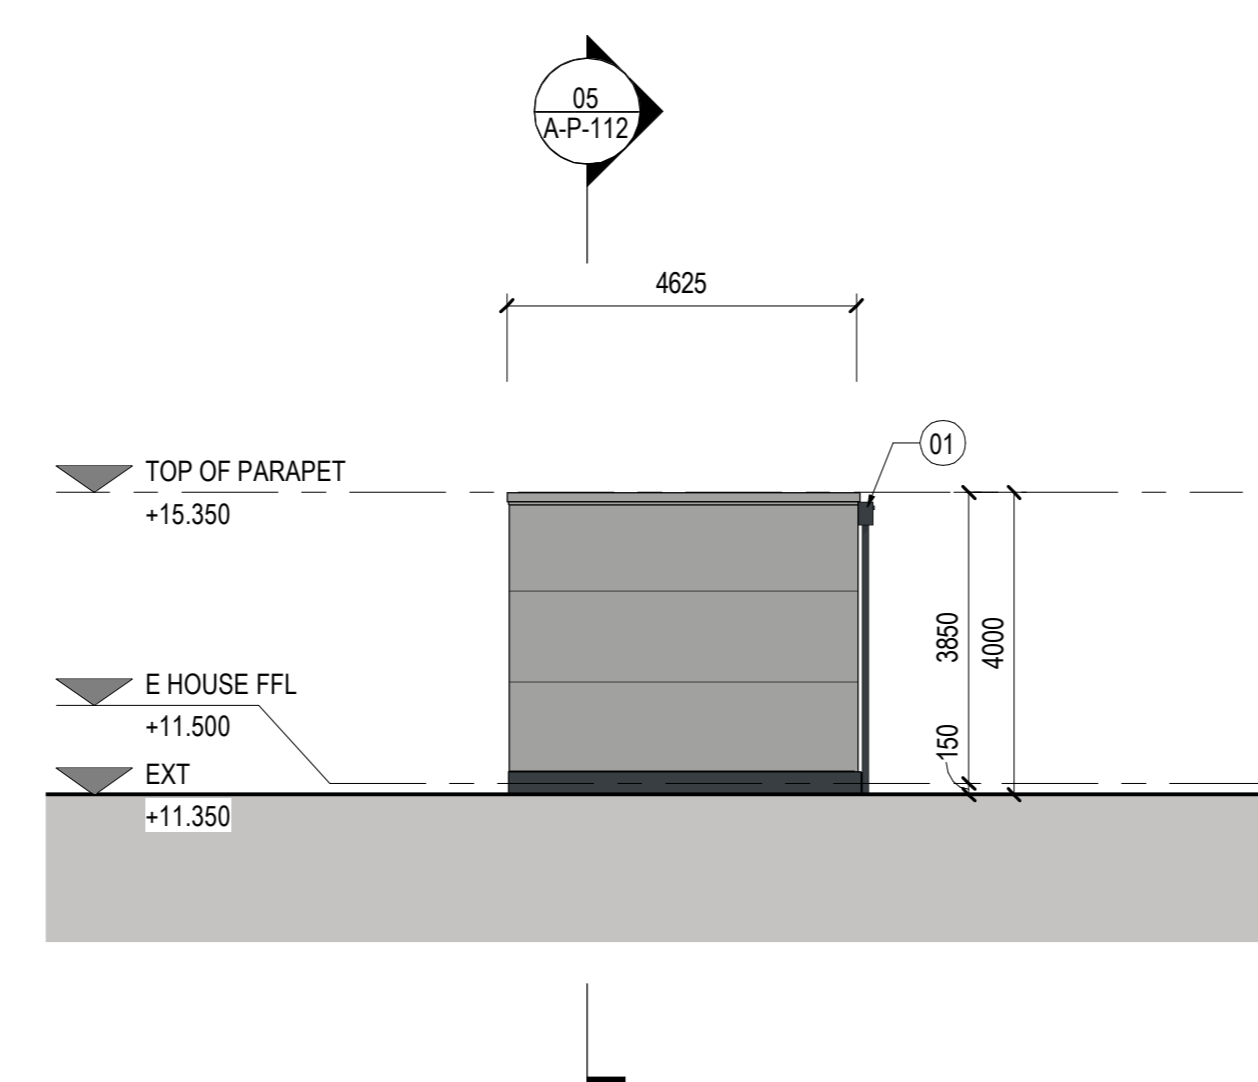

07 LEFT ELEVATION
SCALE: 1:100

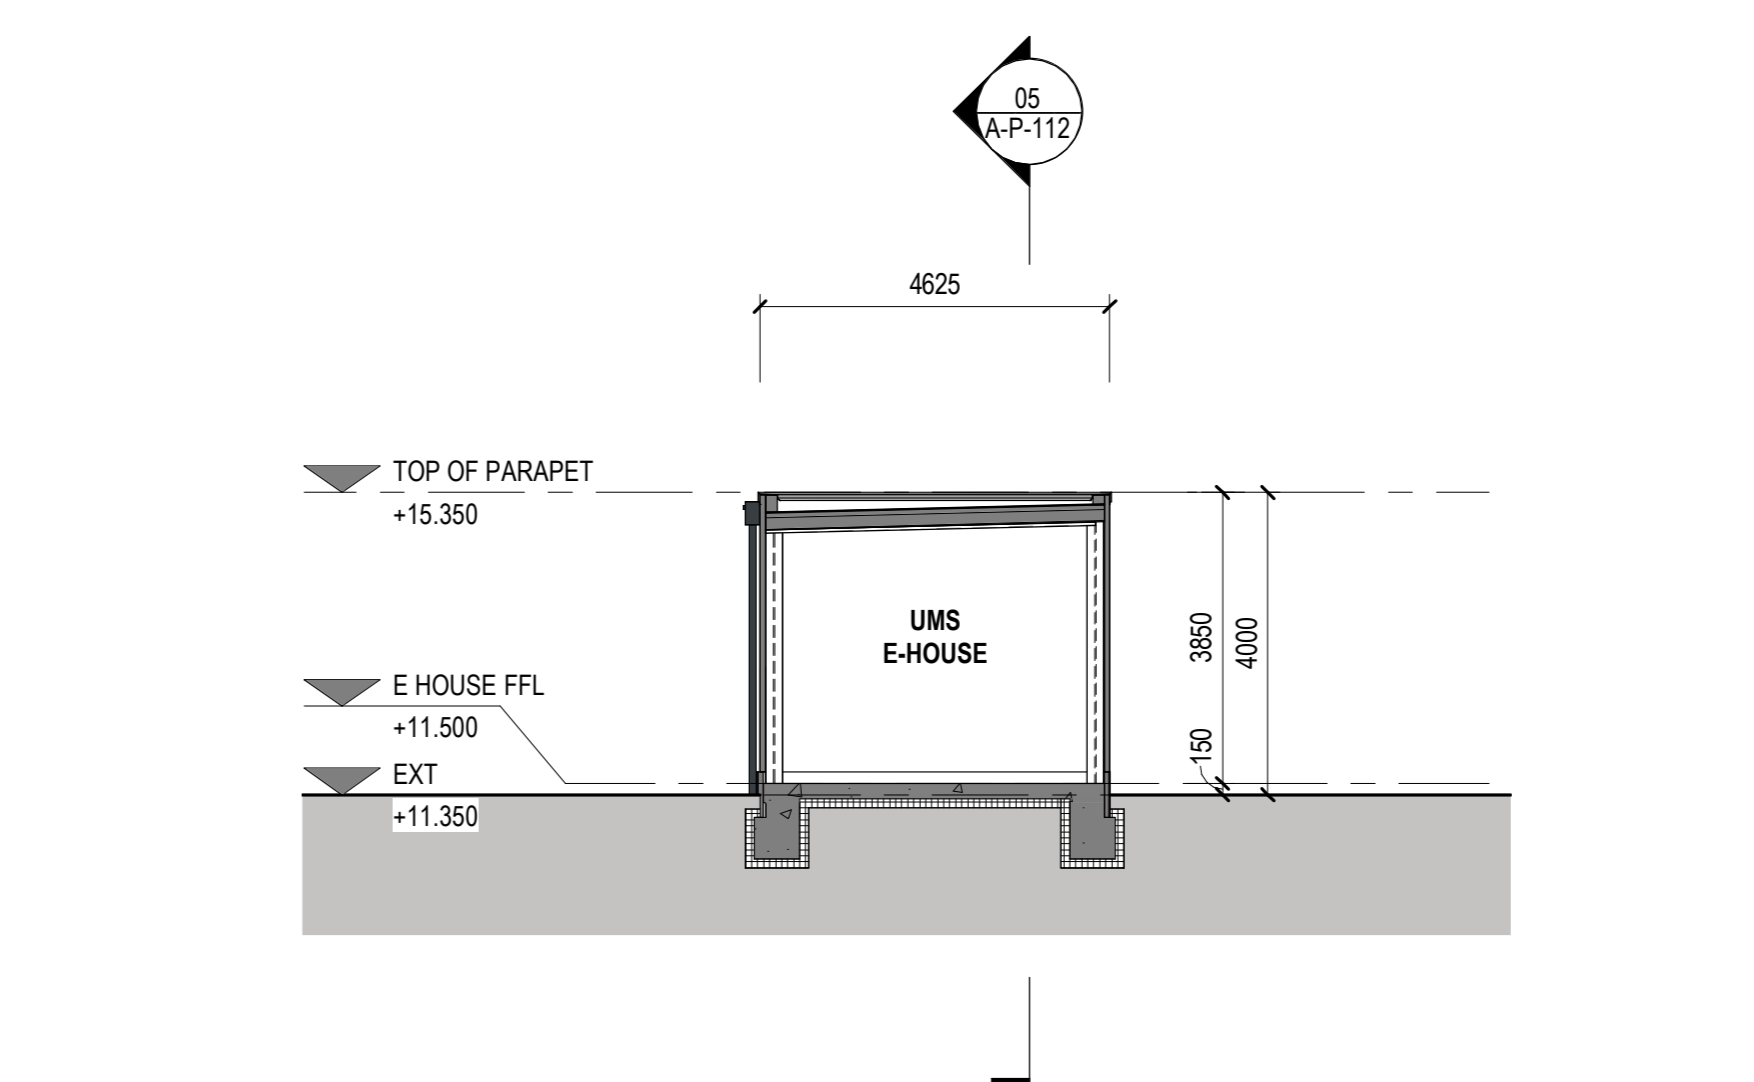

08 SECTION B_PLANNING
SCALE: 1:100

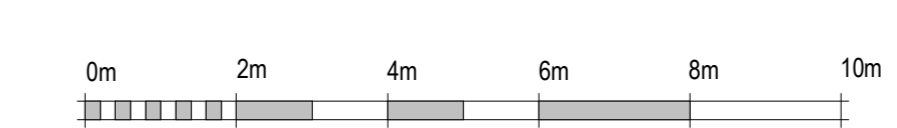

SHEET NOTES

ALL VERTICAL DIMENSIONS ARE RELATIVE TO ASSOCIATED BUILDING SLAB LEVEL.
DO NOT SCALE FROM DRAWINGS. ALL DISCREPANCIES TO BE REPORTED TO GENSLER ARCHITECTS IMMEDIATELY. ALL DIMENSIONS TO BE VERIFIED BY CONTRACTOR ON SITE PRIOR TO ANY WORKS.

FOR STRUCTURE REFER TO STRUCTURAL ENGINEERS' DRAWINGS AND SPECIFICATION.
SPRINKLER TANK BY SPECIALIST DESIGN.
IN GENERAL, CONCRETE FOUNDATIONS WITH STEEL STRUCTURE.
ALL EXPOSED STEEL STRUCTURES TO BE GALVANIZED AND POWDER COATED, UNLESS SPECIFICALLY STATED OTHERWISE.
GENERAL CONTRACTOR TO CONFIRM LEVELS WITH A/E DESIGN TEAM PRIOR TO START CONSTRUCTION.

- COLOURS AND MATERIALS**
- WALLS: INSULATED METAL PANELS, MICROLINE, RAL 9006 (GREY ALUMINIUM)
- DOORS: STEEL, RAL 9006 (GREY ALUMINIUM)
- FLASHINGS: STEEL, RAL 9006 (GREY ALUMINIUM)
- ROOF DRAINS: COLLECTION BOX INTEGRATED WITH SCUPPER, RAL 7016 (ANTHRACITE GREY)
- PLINTH: INSULATED PLINTH, RAL 7016 (ANTHRACITE GREY)
- ROOF: WARM ROOF BUILD-UP

Sheet notes

Number	Description
01	PPC ROOF DRAINAGE AND SCUPPER, RAL 7016 (ANTHRACITE GREY)

Approvals

Design	Checked	Date
GENSLER	J.S.	27.10.23

Approvals

Customer	Date
MICROSOFT	

Microsoft Design Manager: LEVI HOLLAND
Microsoft Electrical Engineer: MARK GLEESON
Microsoft Safety Engineer: ANDREW FREEDER
Microsoft Mechanical Engineer: DAVID WELSH

CSA: SHARONDA, NAREDI, STUART, MCKEON
Team: MARK KELLY, PIPPA, BISHOP
Safety Manager: DAVID BEALE
Environmental: DEBORAH GORMAN

PROJECT MANAGEMENT

Project Manager	Date

LEGEND

DEPARTMENT LEGEND

- TECHNICAL ROOM

Revisions

No.	Date	Description
P01	31.08.23	PLANNING
P02	27.10.23	PLANNING

RED

1 Lower Farm Barns
Bainton Road, Bucknell
Bloxstee OX27 7LT, UK
www.red-eng.com

t: +44 (1869) 355600
f: +44 (1869) 250777
e: oxfordcad@red-eng.com

Gensler

4 St Philip's Place
First Floor
Birmingham
B3 2SL
United Kingdom

Tel: +44 (0)121 290 1600

Microsoft

CWL01-02

DUFFRYN LANE
NEWPORT NP10 8BE

Design Team

Design	Checked
GENSLER	J.S.

Approvals


Customer	Date
MICROSOFT	

PROJECT MANAGEMENT

Project Manager	Date

Revisions

No.	Date	Description
P01	31.08.23	PLANNING
P02	27.10.23	PLANNING

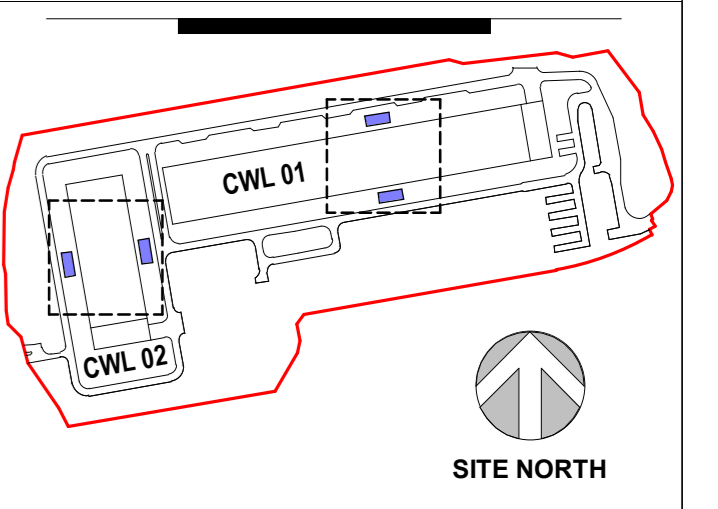

Bar Code

Sheet Title/Number

UMS E-HOUSE

CWL01-02-
A-P-112