

SHEET NOTES

ALL VERTICAL DIMENSIONS ARE RELATIVE TO ASSOCIATED BUILDING SLAB LEVEL.
 DO NOT SCALE FROM DRAWINGS.
 ALL DISCREPANCIES TO BE REPORTED TO GENSLER ARCHITECTS IMMEDIATELY. ALL DIMENSIONS TO BE VERIFIED BY CONTRACTOR ON SITE PRIOR TO ANY WORKS.
 FOR STRUCTURE REFER TO STRUCTURAL ENGINEERS' DRAWINGS AND SPECIFICATION
 FOR MEP REFER TO MEP DRAWINGS AND SPECIFICATIONS
 IN GENERAL, CONCRETE FOUNDATIONS WITH STEEL STRUCTURE.
 ALL EXPOSED METAL STRUCTURES TO BE GALVANIZED AND POWDER COATED, UNLESS SPECIFICALLY STATED OTHERWISE.
 GC TO VERIFY LEVELS WITH A/E DESIGN TEAM PRIOR TO START CONSTRUCTION.

COLOURS AND MATERIALS

- WALLS: INSULATED METAL PANELS, MICROLINE, RAL 9006 (GREY ALUMINIUM)
- DOORS: ALUMINIUM, RAL 9006 (GREY ALUMINIUM)
- WINDOWS: ALUMINIUM, RAL 9006 (GREY ALUMINIUM)
- FLASHINGS: STEEL, RAL 9006 (GREY ALUMINIUM)
- ROOF DRAINS: COLLECTION BOX INTEGRATED WITH SCUPPER, RAL 7016 (ANTHRACITE GREY)
- PLINTH: INSULATED PLINTH, RAL 7016 (ANTHRACITE GREY)
- ROOF: WARM ROOF BUILD-UP

Sheet notes

Sheet Note Number	Description
01	KITCHENETTE COUNTER
03	PPC ROOF DRAINAGE AND SCUPPER (075, RAL 7016 (ANTHRACITE GREY))
04	MANSAFE SYSTEM
05	LINE OF CANOPY OVER

LEGEND

DEPARTMENT LEGEND
 TECHNICAL ROOM

Revisions

No.	Date	Description
P01	31.08.23	PLANNING
P02	27.10.23	PLANNING

RED
 1 Lower Farm Barns
 Bainton Road, Bucknell
 Banbury OX27 7LT, UK
 www.red-eng.com
 t: +44 (1869)355600
 f: +44(1869)250777
 e: oxfordcad@red-eng.com

Gensler
 4 St Philip's Place
 First Floor
 Birmingham
 B3 2SL
 United Kingdom
 Tel. +44 (0)121 290 1600

Microsoft

CWL01-02

DUFFRYN LANE
 NEWPORT
 NP10 8BE

Design Team

Design	GENSLER
Drawn	BC
Checked	J.E.
Date	27.10.23
Company Project No.	028 1027 001
M.S. Project No.	P 222040

Approvals

CUSTOMER	Microsoft	Date
Microsoft Design Manager	LEVI HOLLAND	
Microsoft Electrical Engineer	MARK GLEESON	
Microsoft Services Engineer	ANDREW FREDER	
Microsoft Mechanical Engineer	DAVID WRETT	


PROJECT MANAGEMENT

Project Planner	Date
Project Manager	
Senior Project Manager	
Development Manager	
Project Manager	
Quality Control Reviewer	
Quality Control FT&E	

Registration

No.	Date	Description
P01	31.08.23	PLANNING
P02	27.10.23	PLANNING

Registration

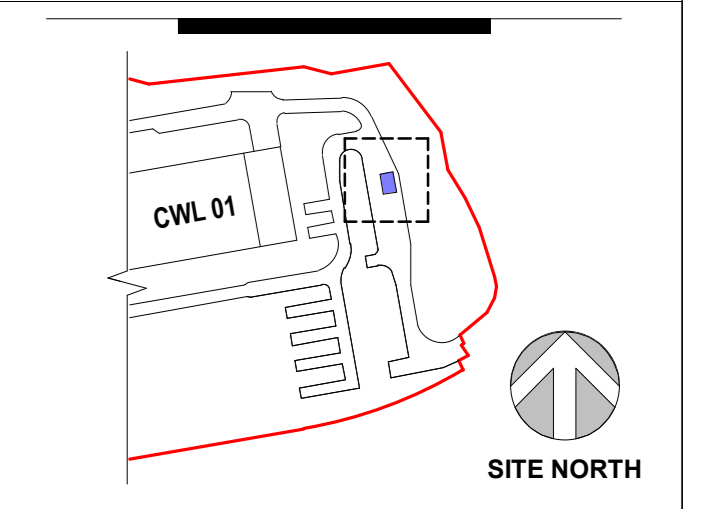

Bar Code


Sheet Title/Number

GUARD HOUSE


CWL01-02-
 A-P-113

As indicated@A0


© Gensler 2022
 All Rights Reserved, including but not limited to The Copyright, Design and Patents Act 1988

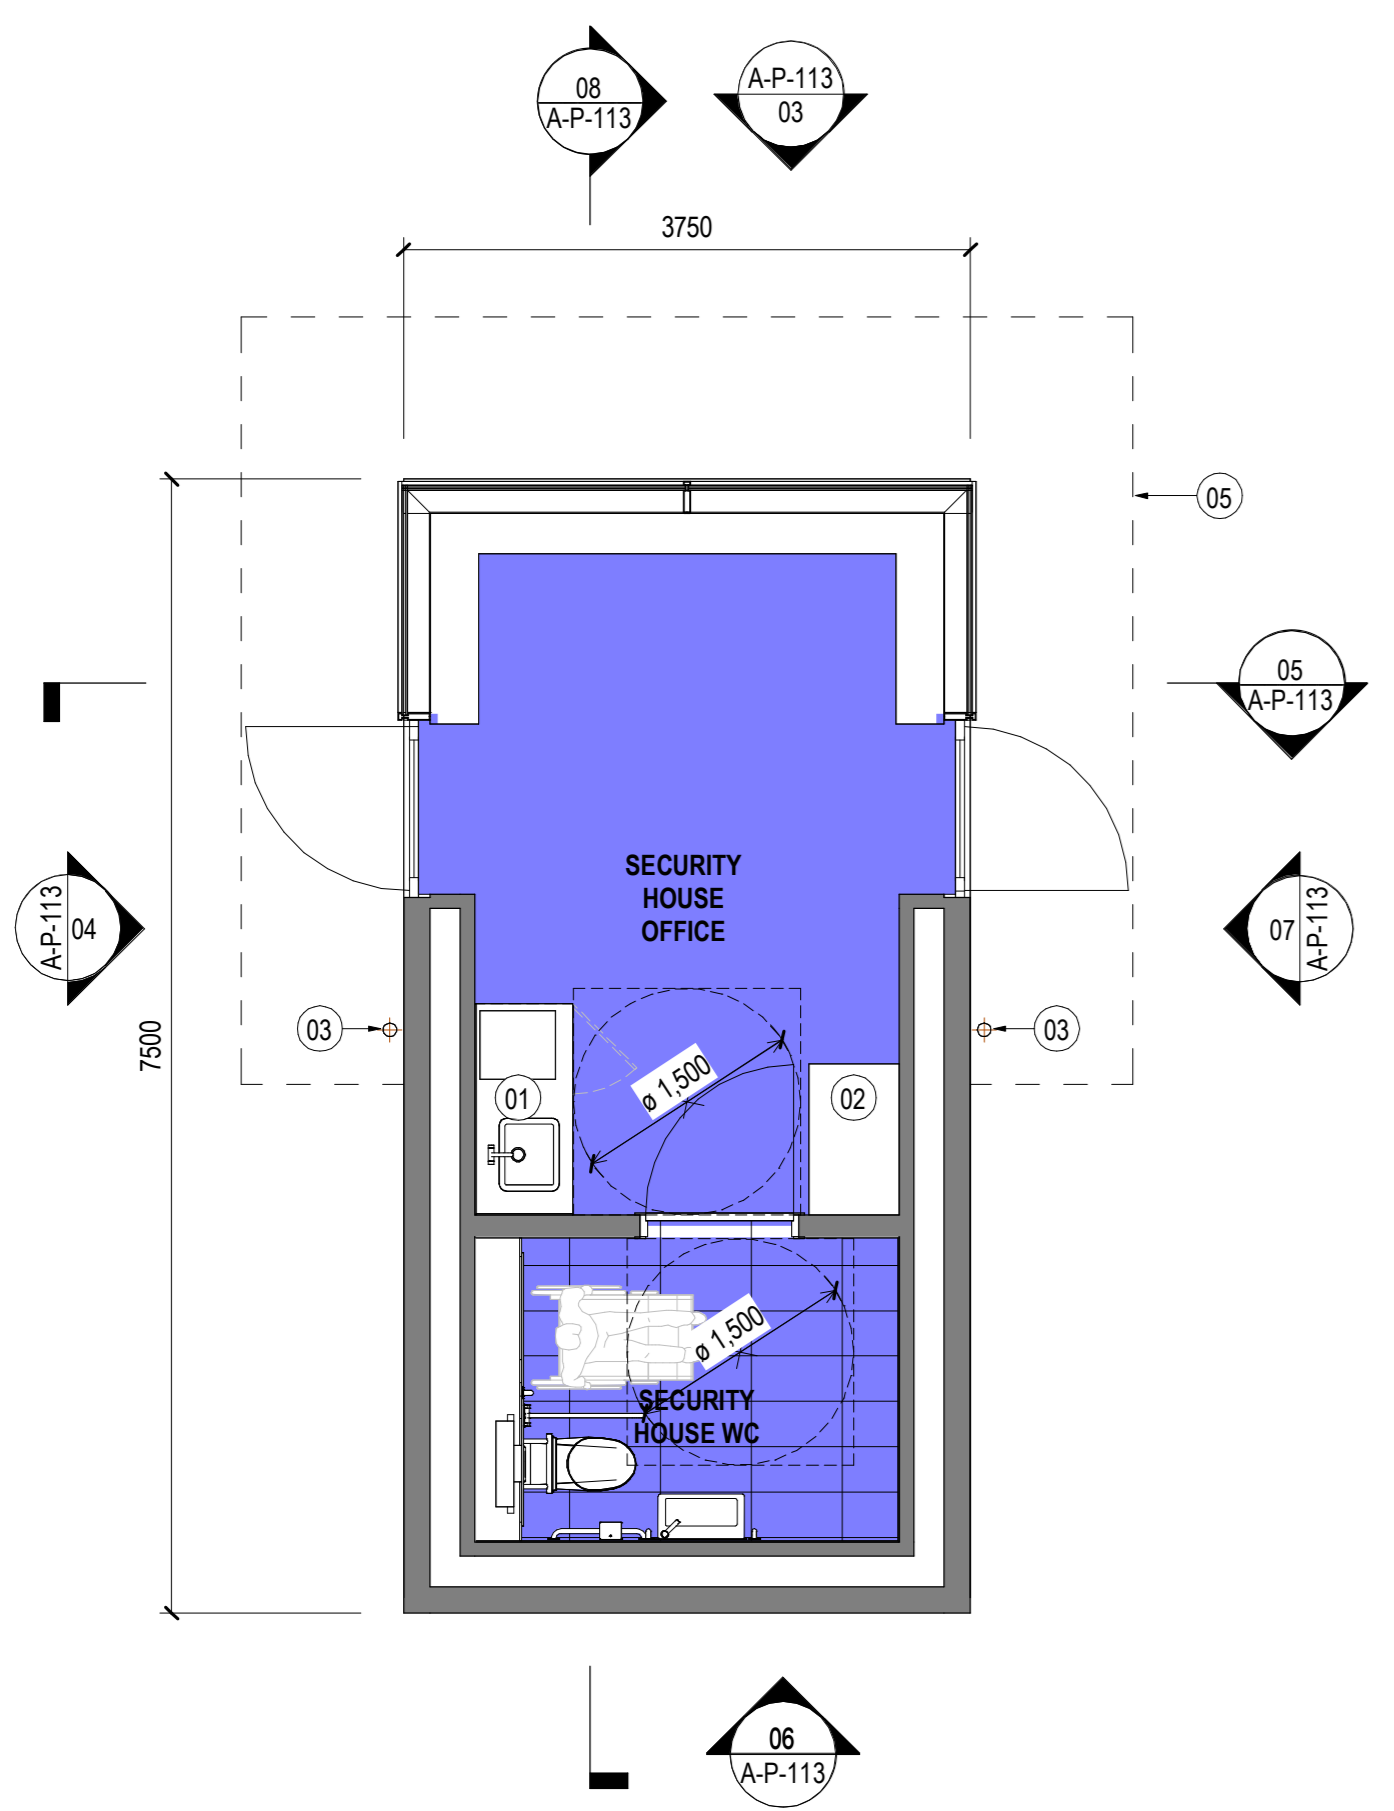


01 GUARD HOUSE - FLOOR PLAN
 SCALE: 1:50

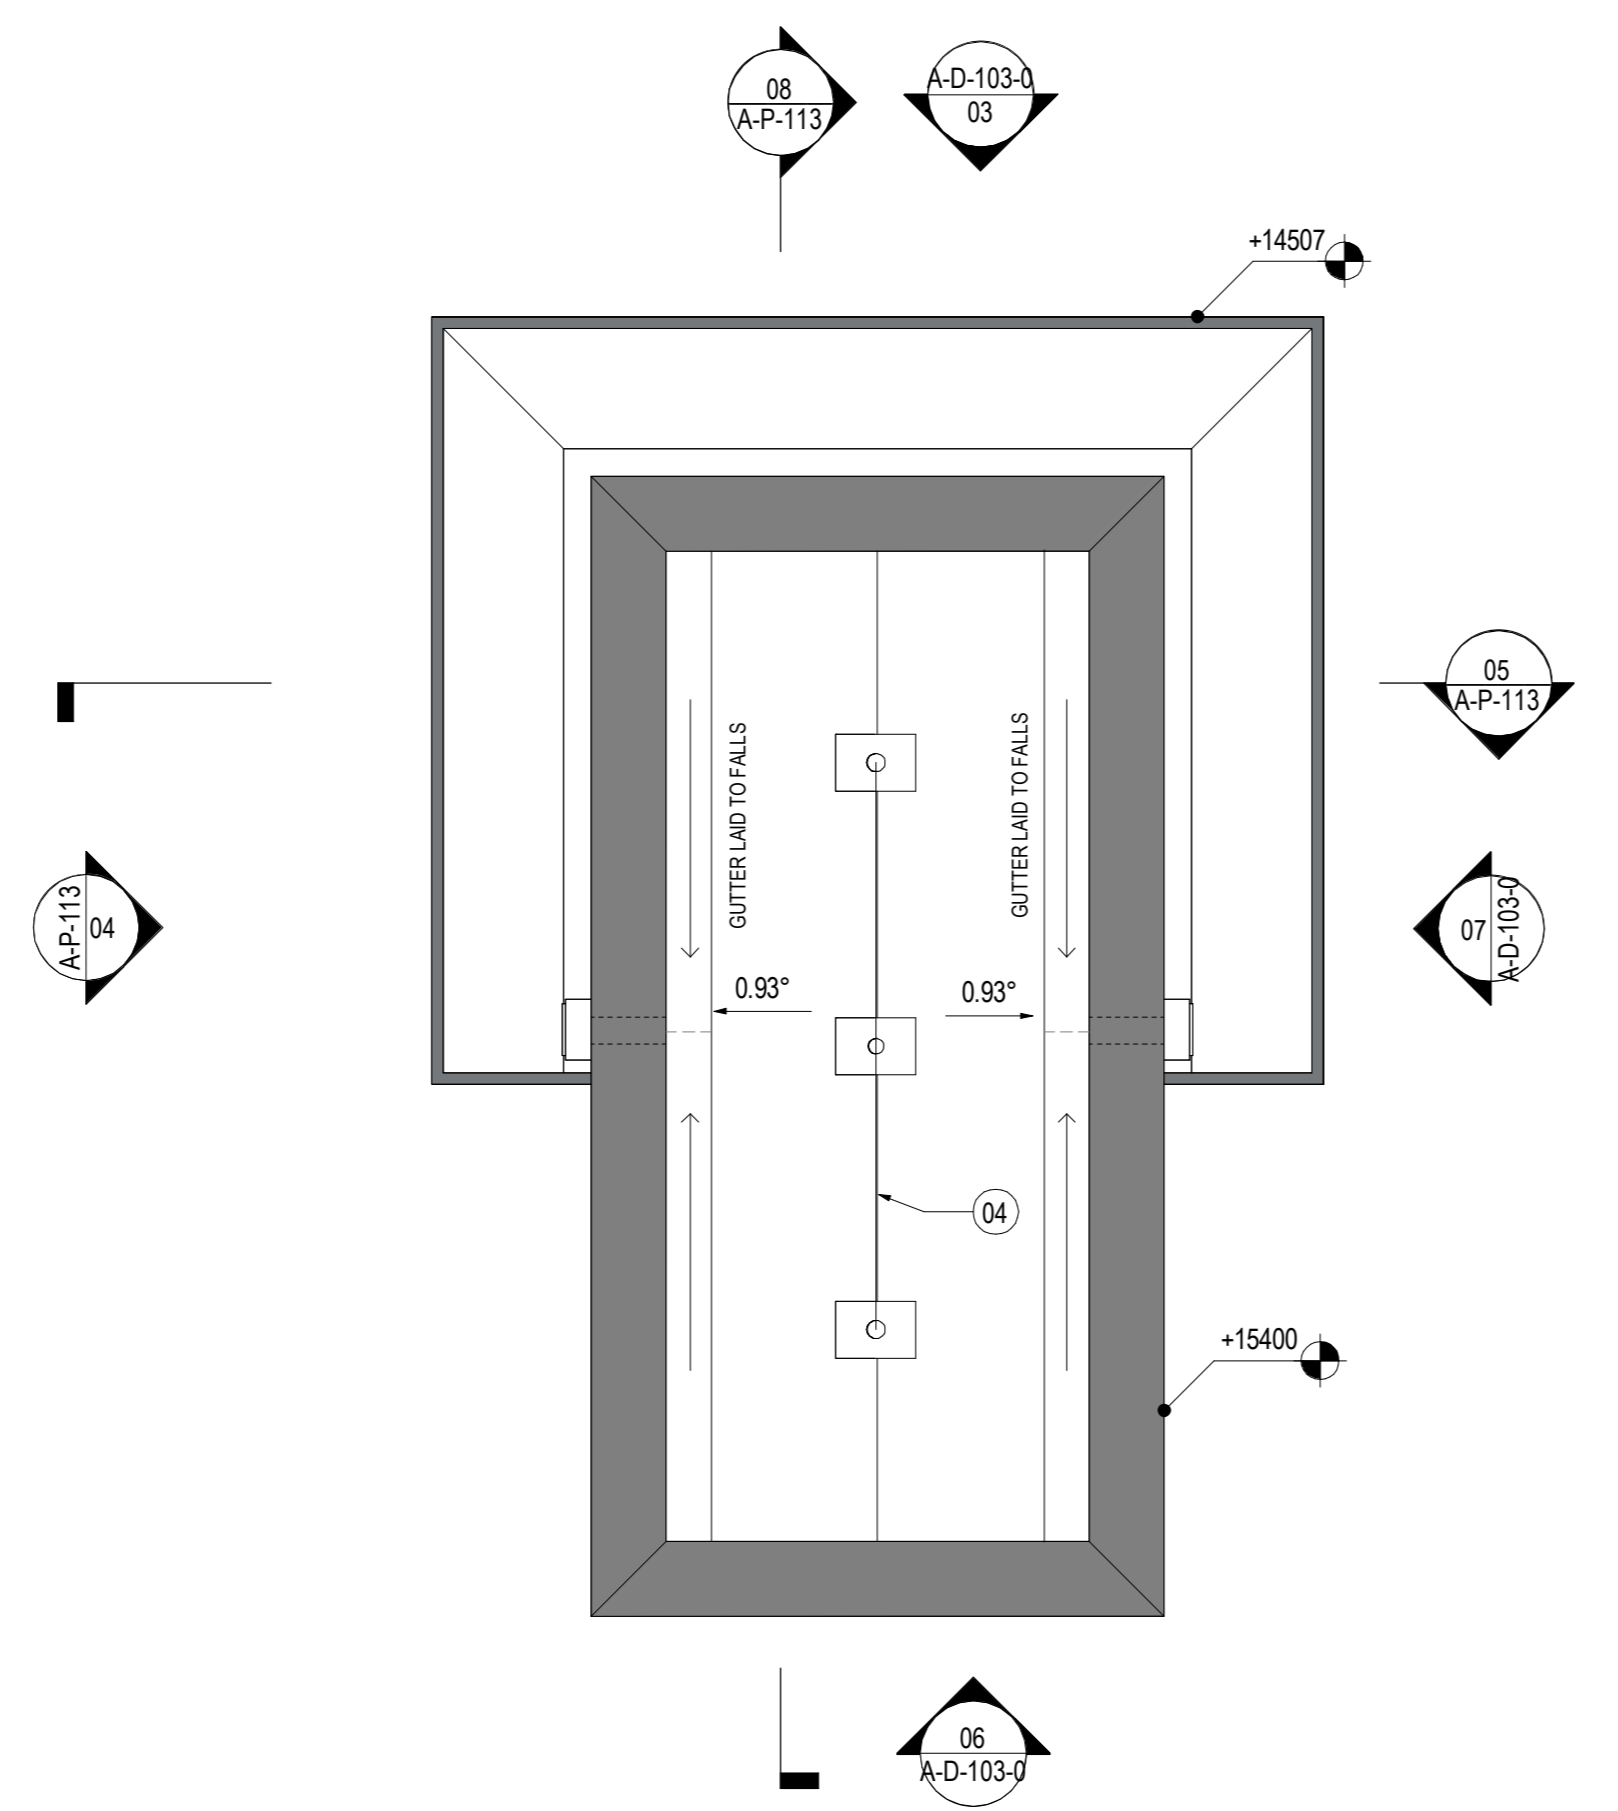


02 GUARD HOUSE - ROOF PLAN
 SCALE: 1:50

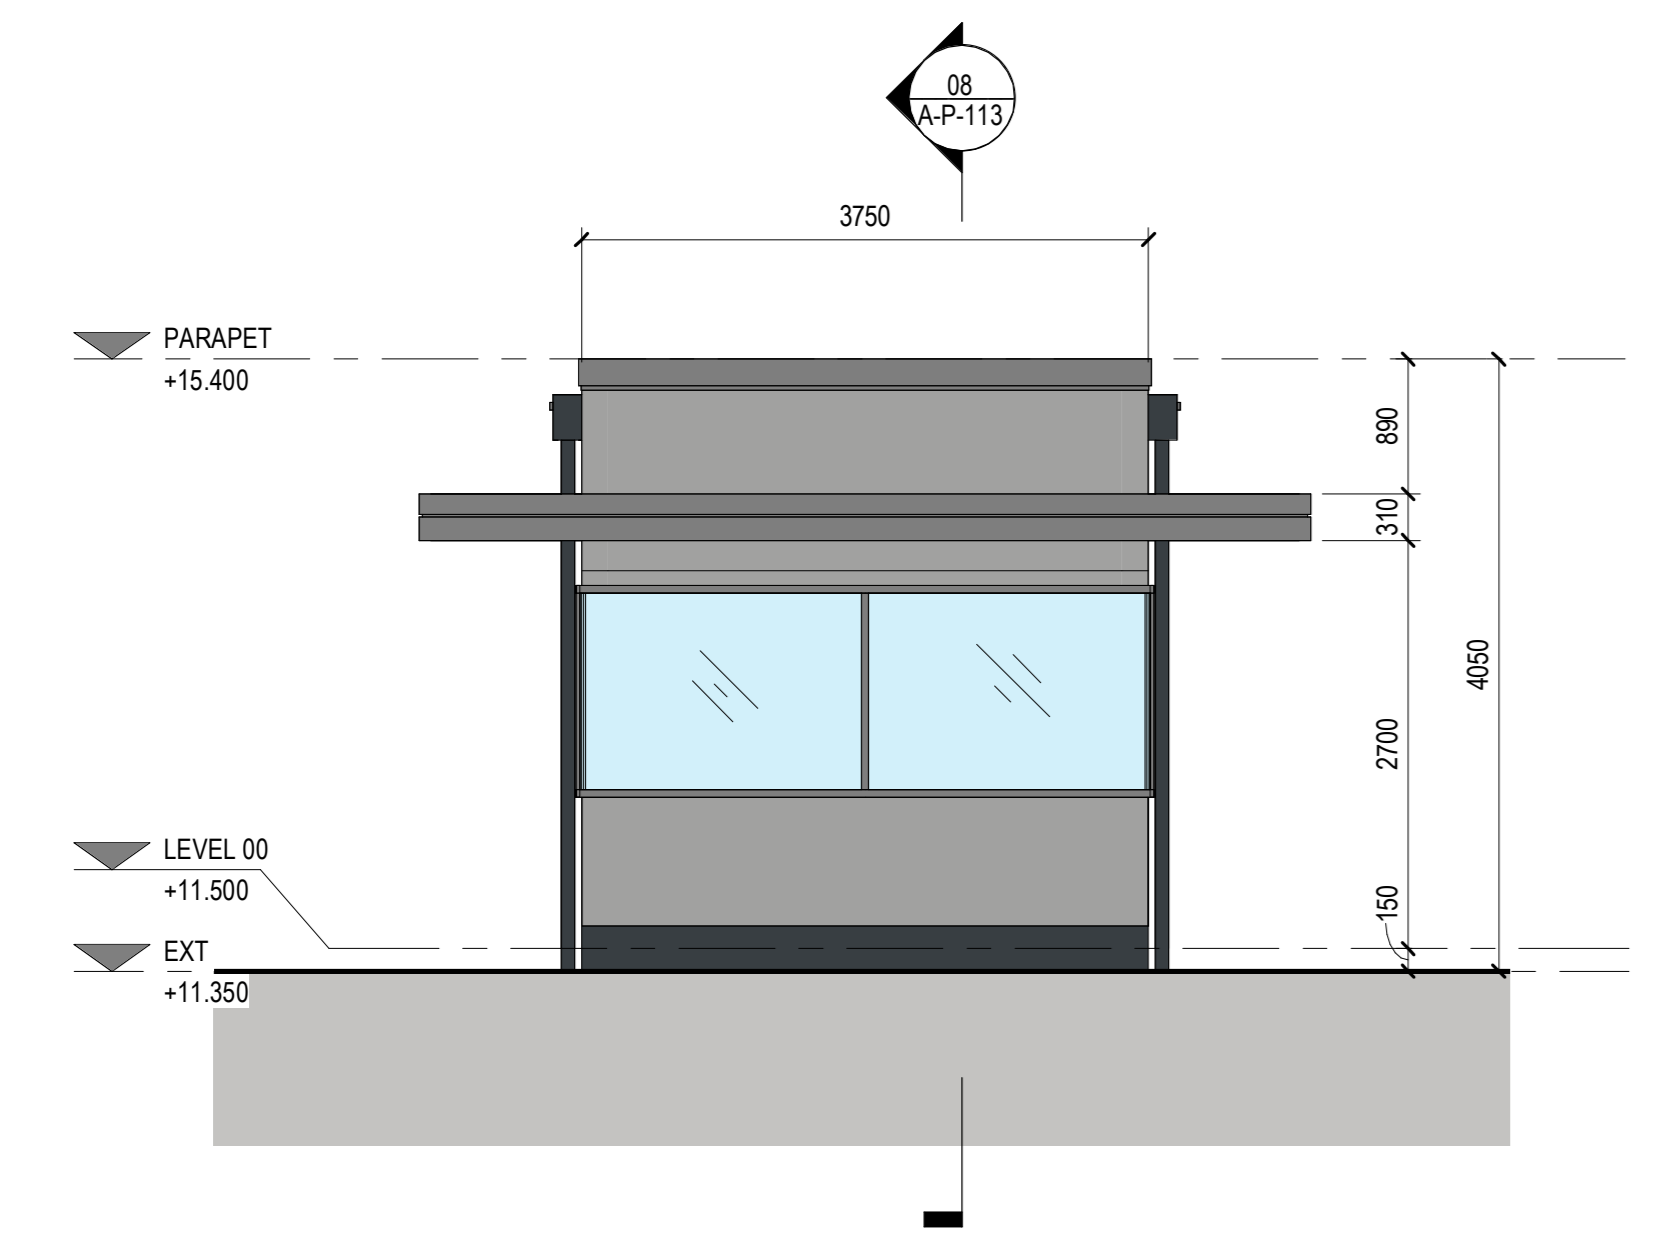


03 FRONT ELEVATION
 SCALE: 1:50

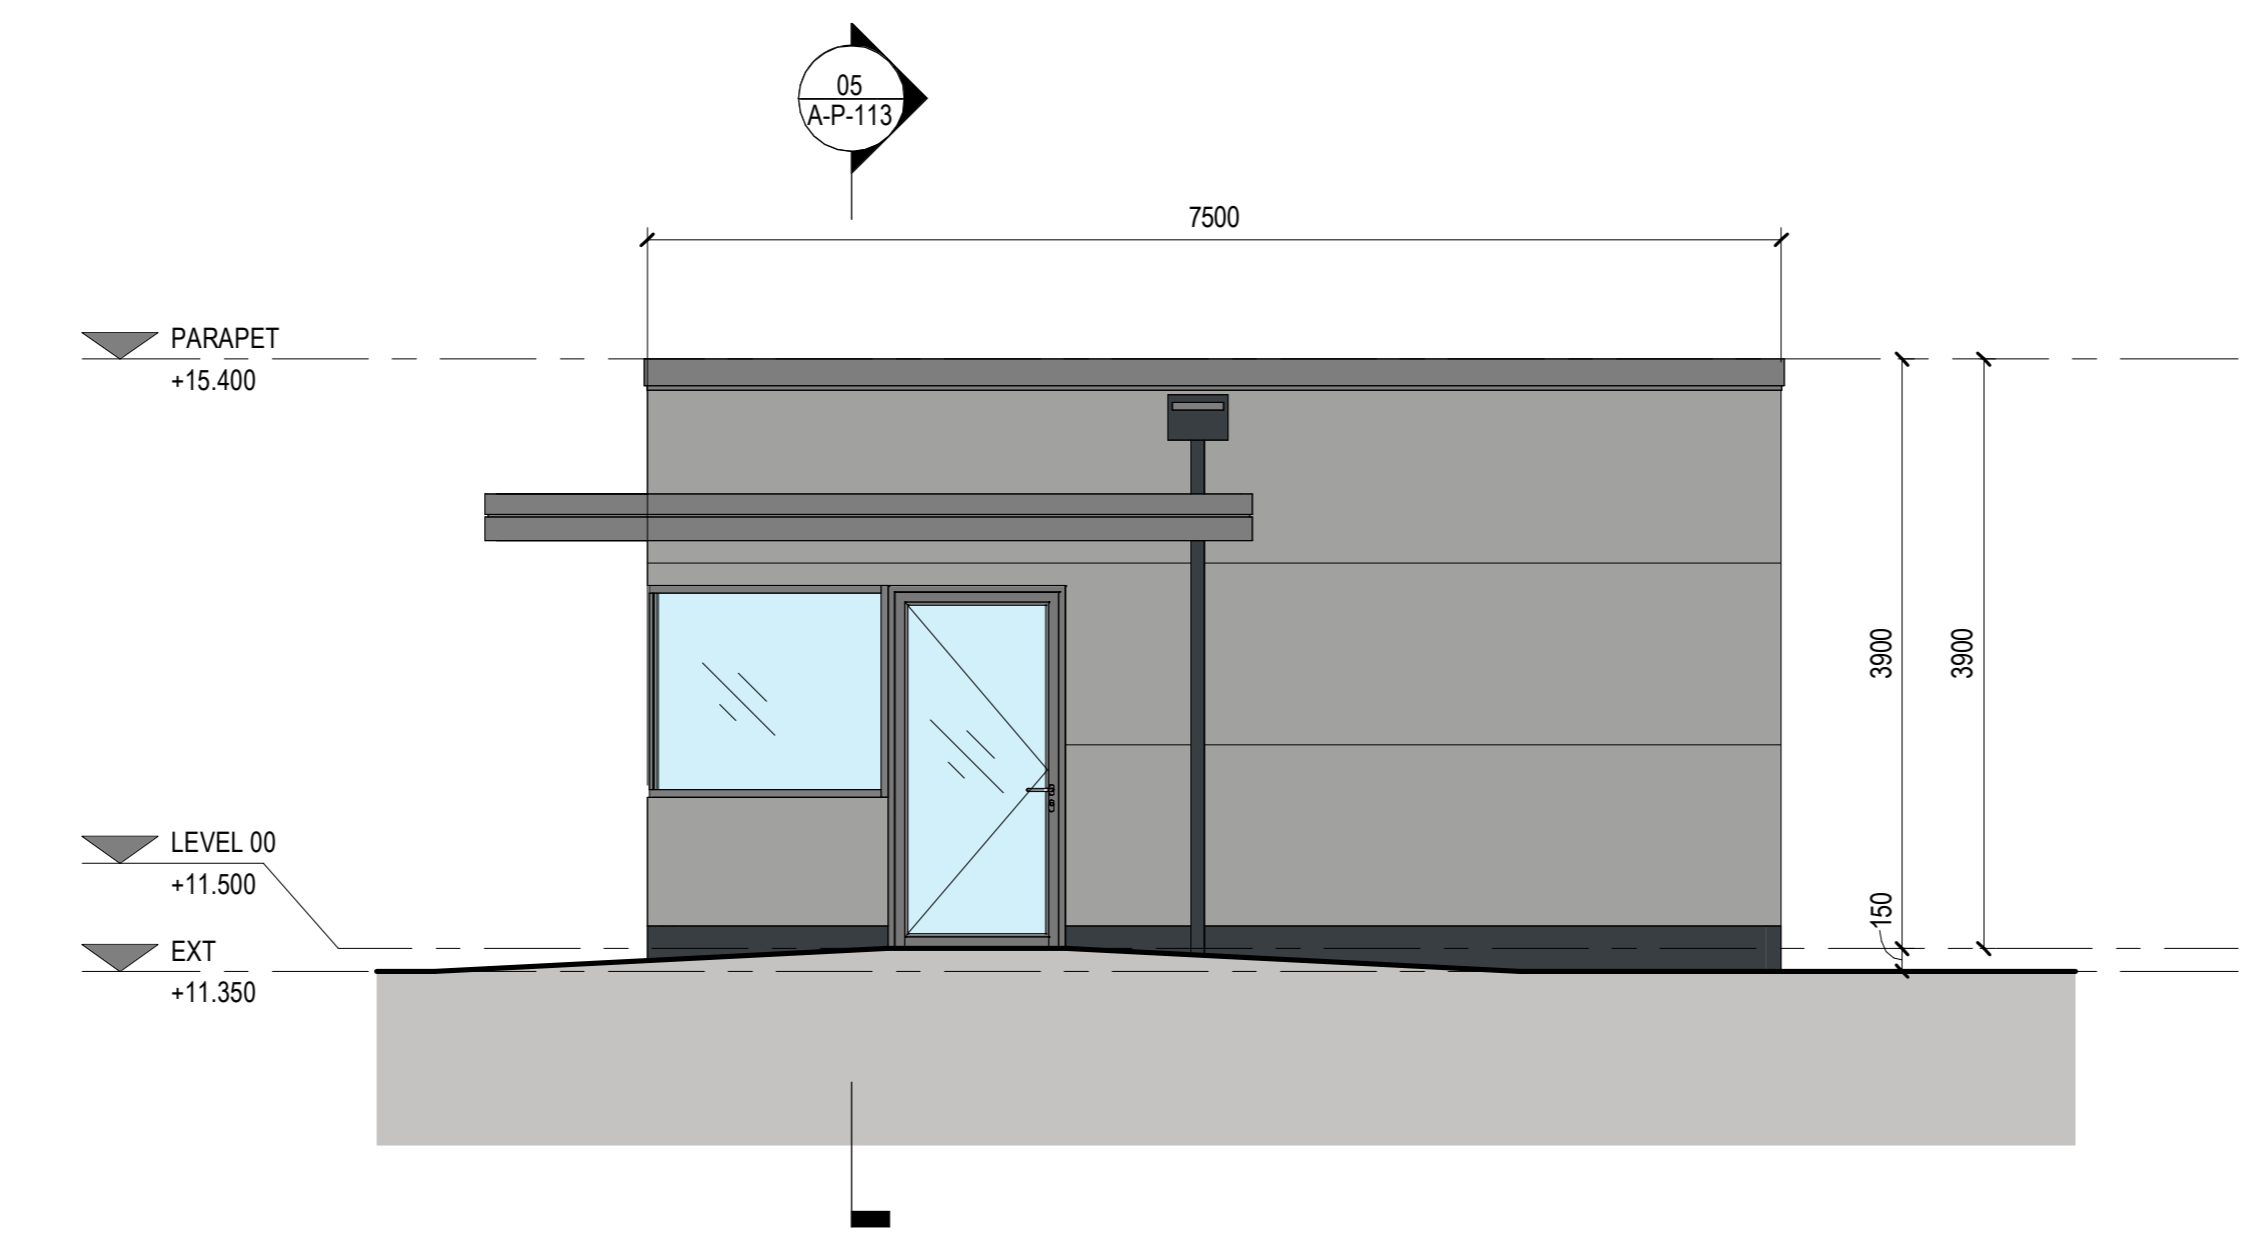


04 RIGHT ELEVATION
 SCALE: 1:50

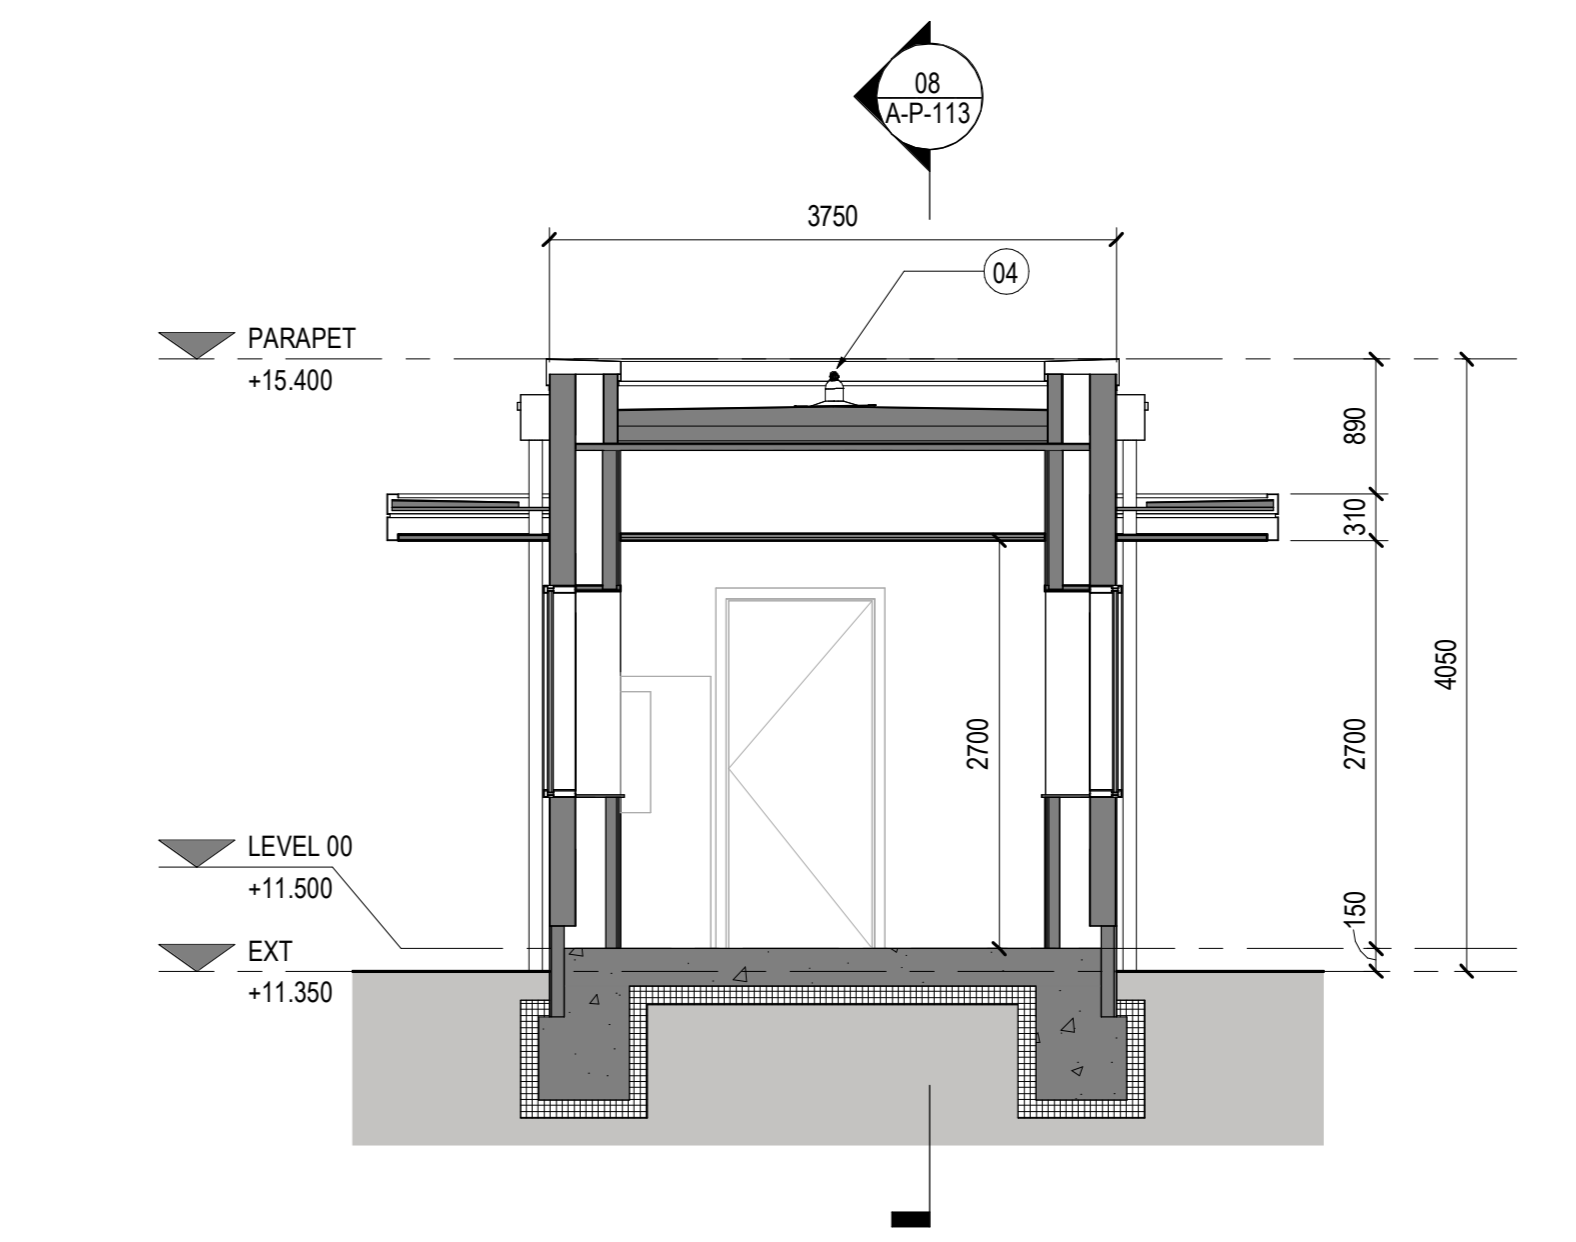


05 SECTION 1
 SCALE: 1:50

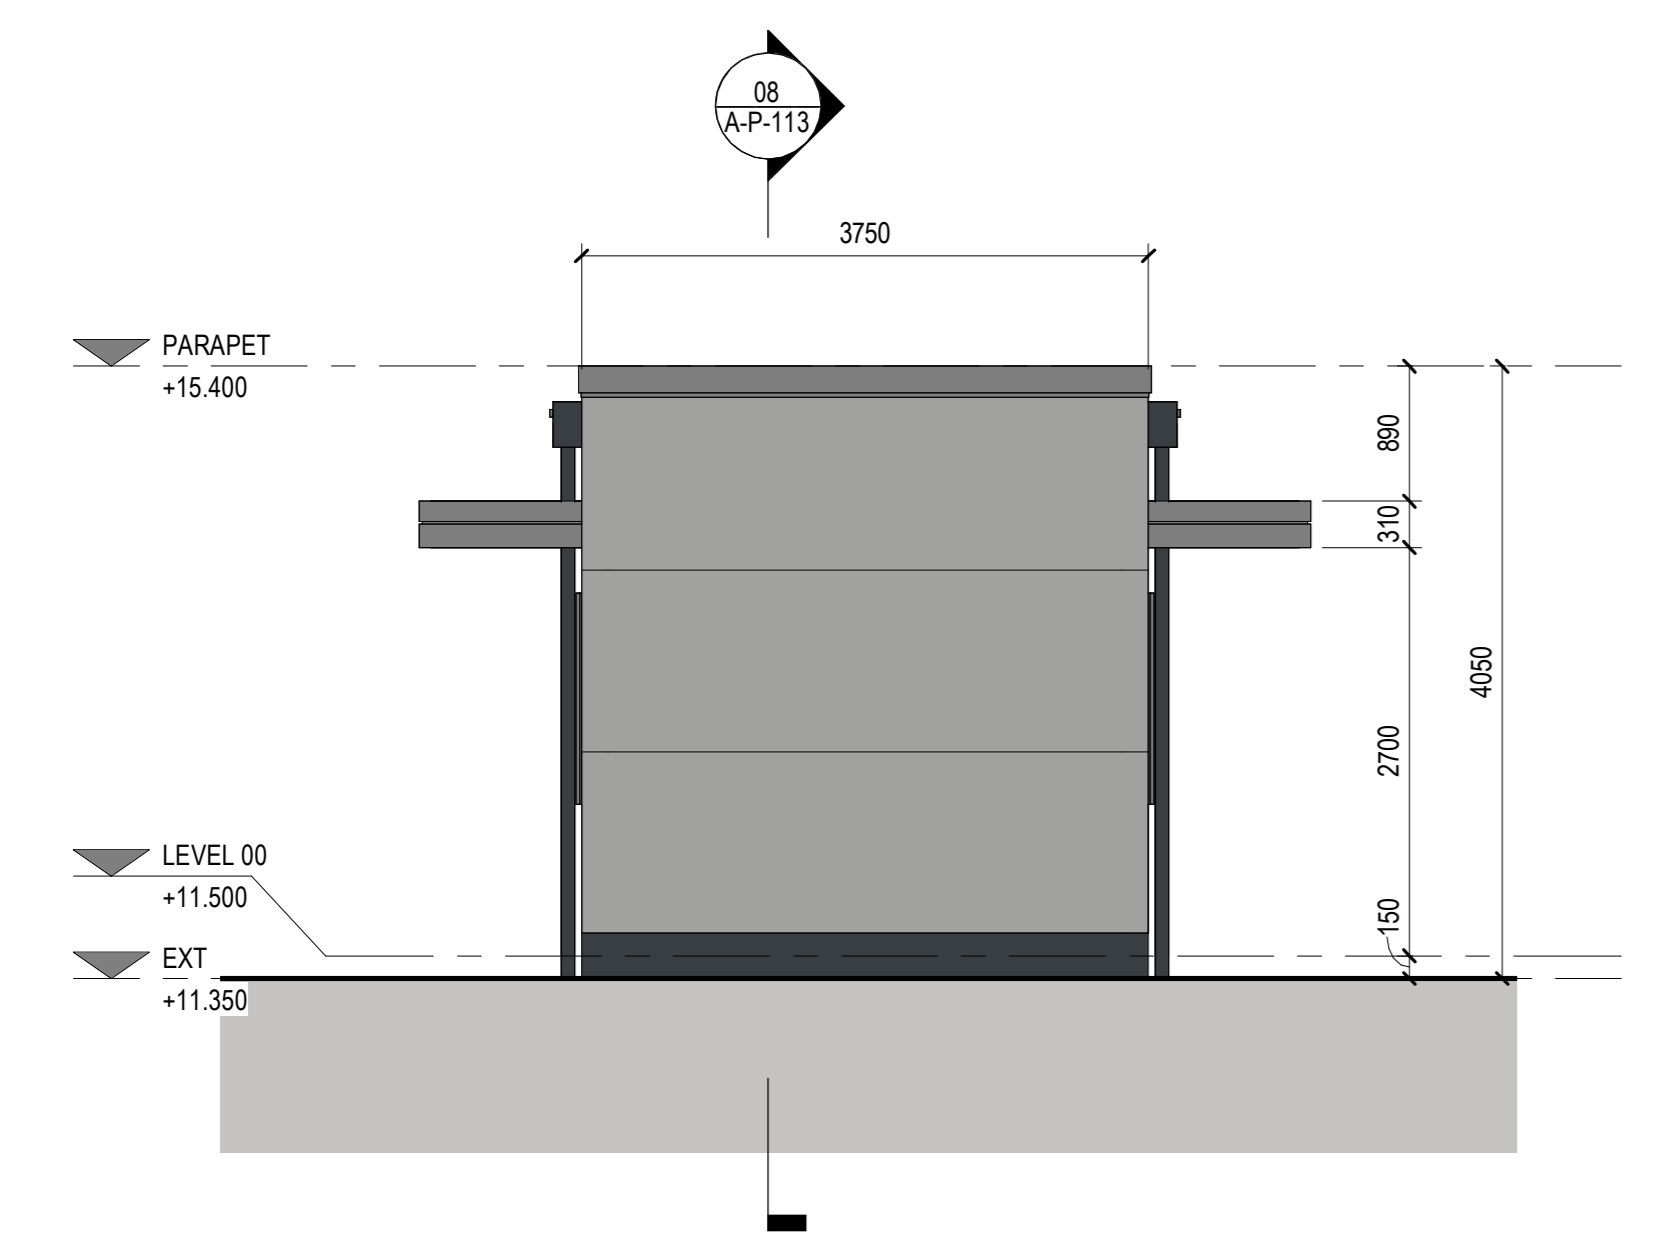

06 REAR ELEVATION
 SCALE: 1:50

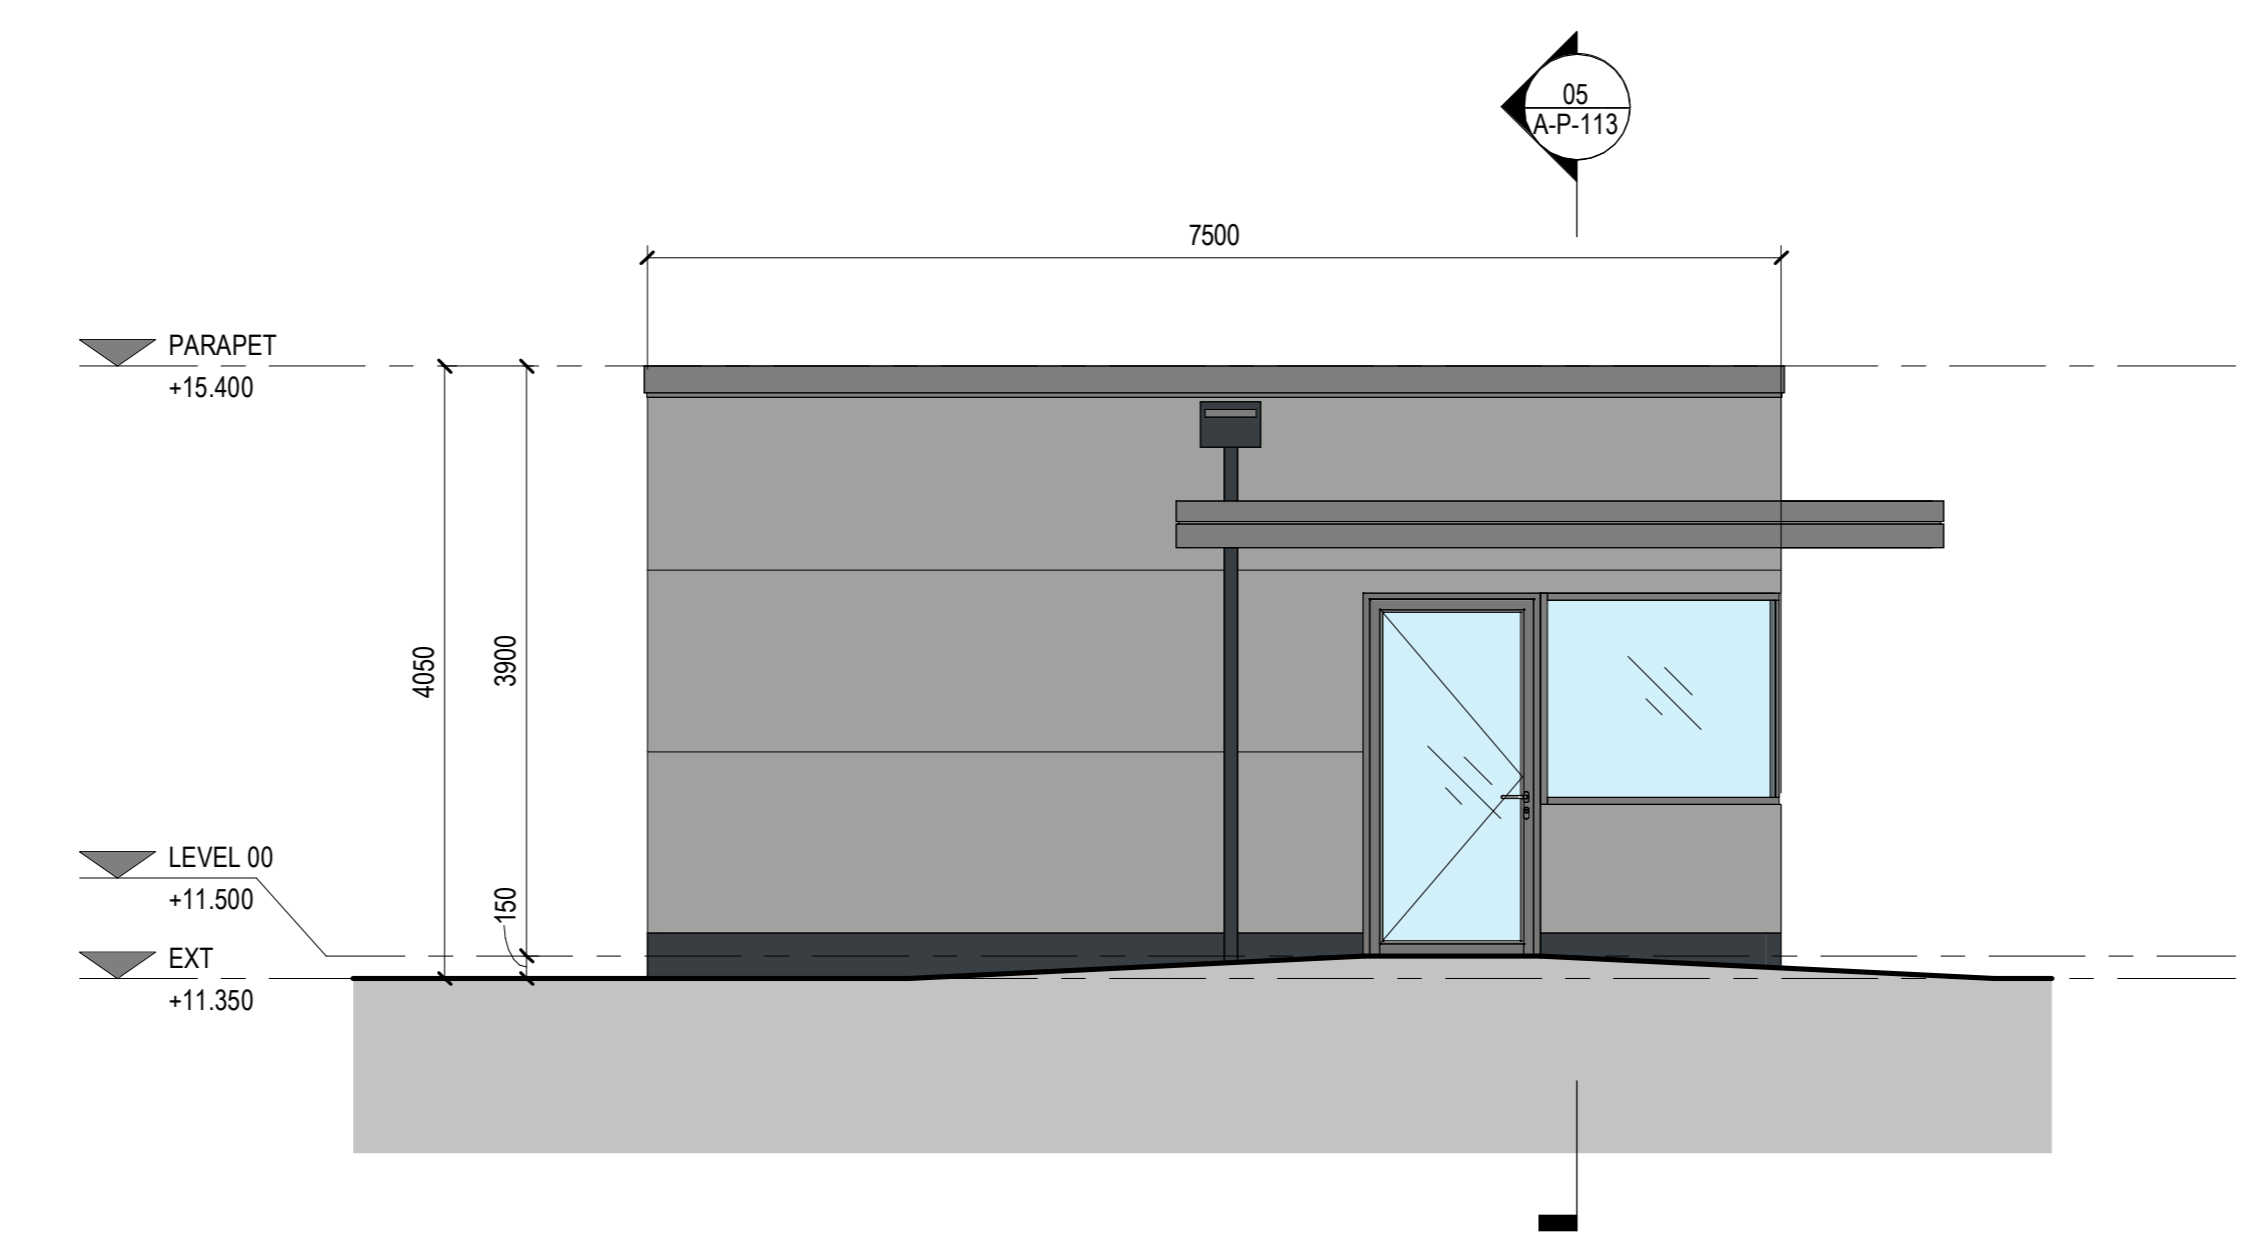

07 LEFT ELEVATION
 SCALE: 1:50

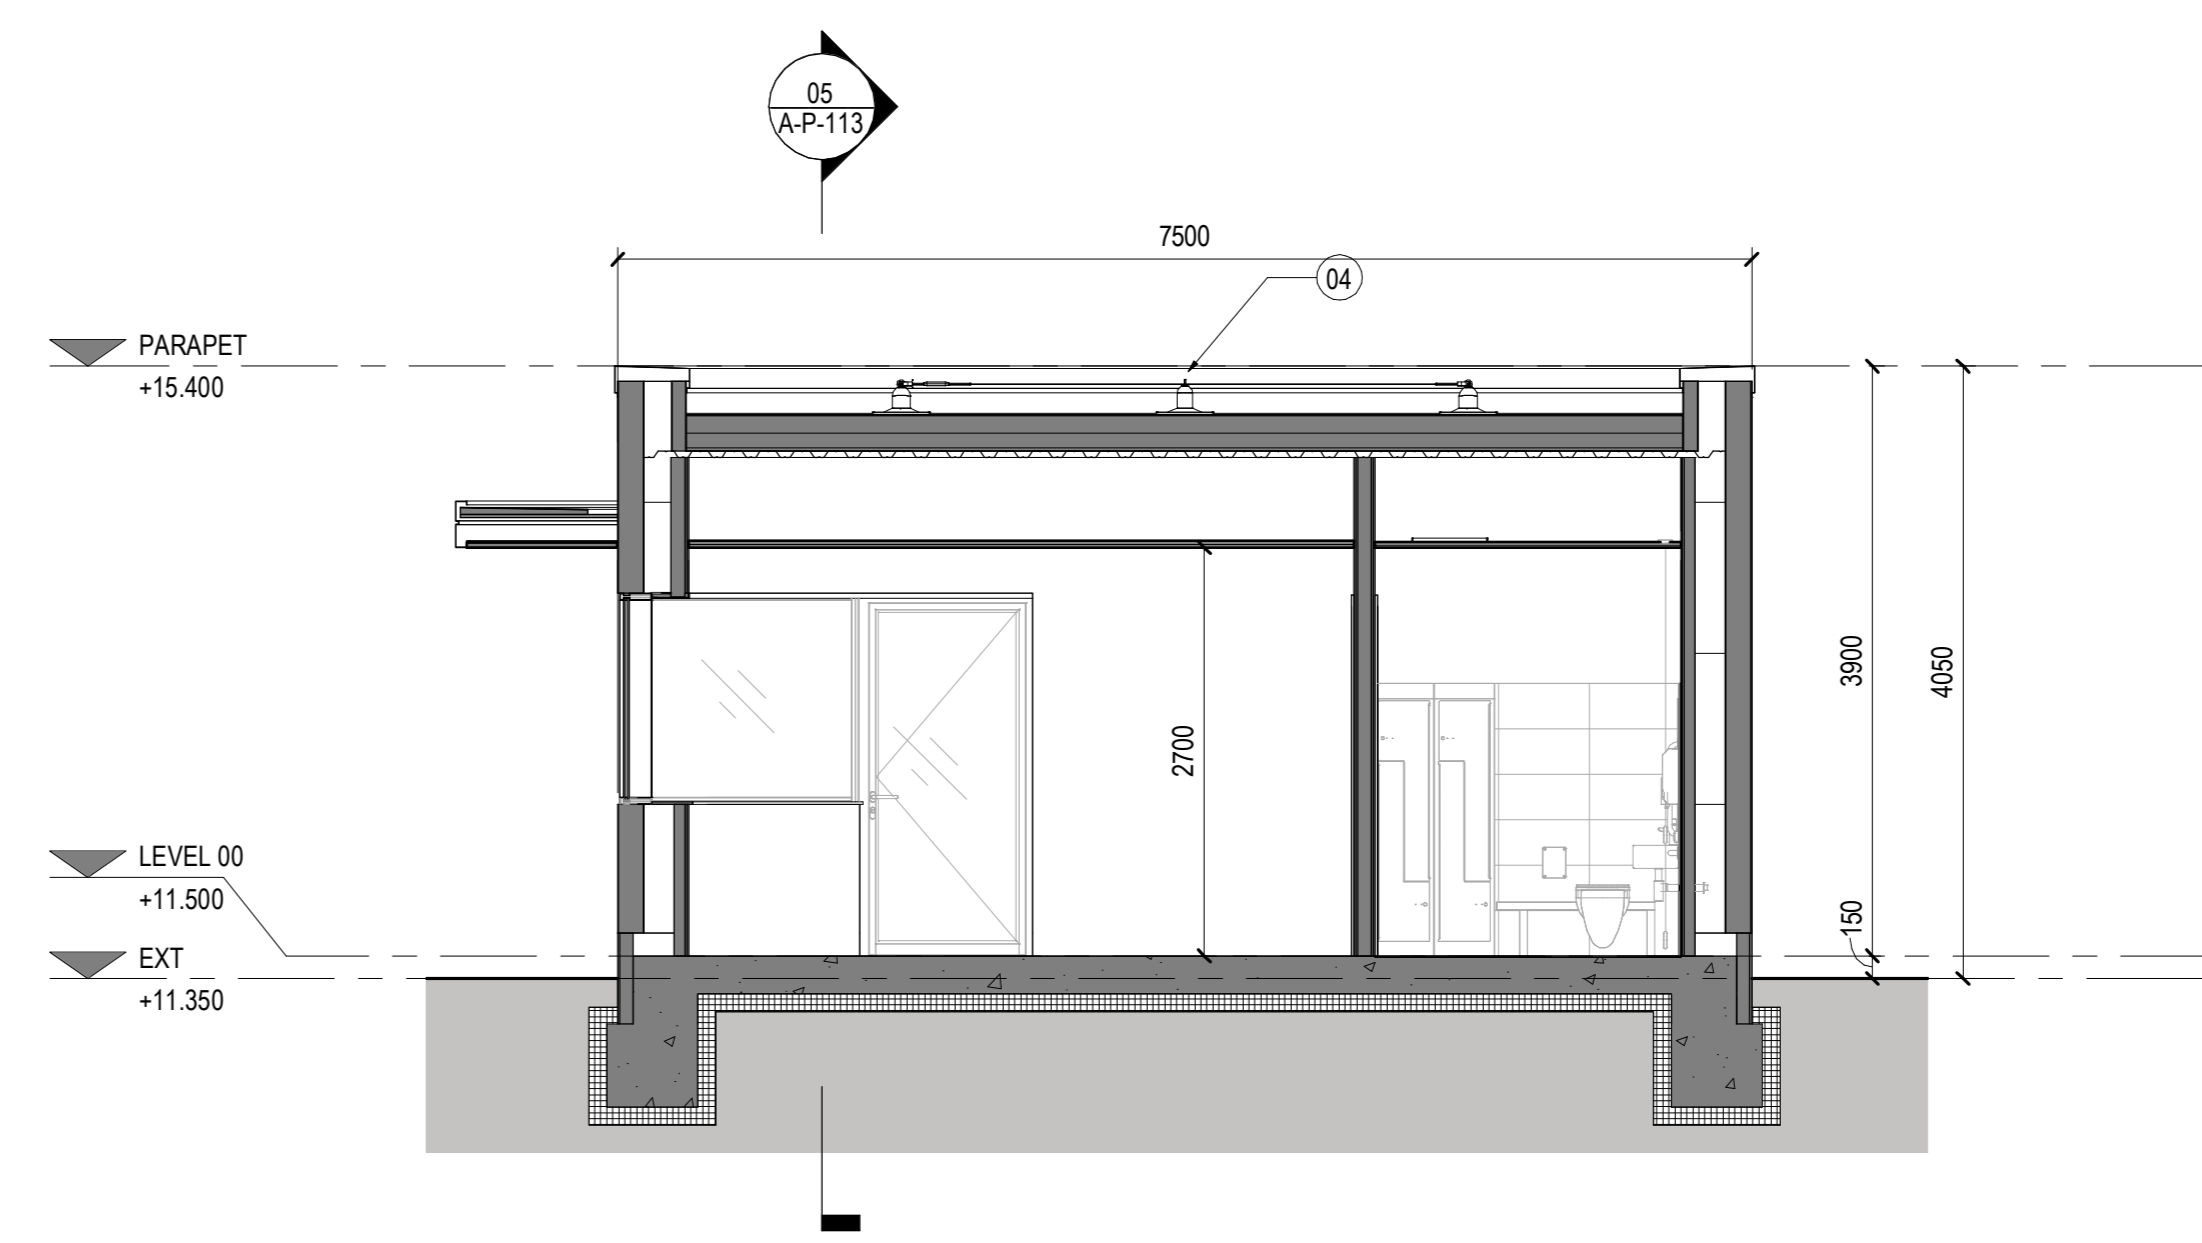

08 SECTION 2
 SCALE: 1:50