




**01 E-HOUSE FLOOR PLAN**  
SCALE: 1:100

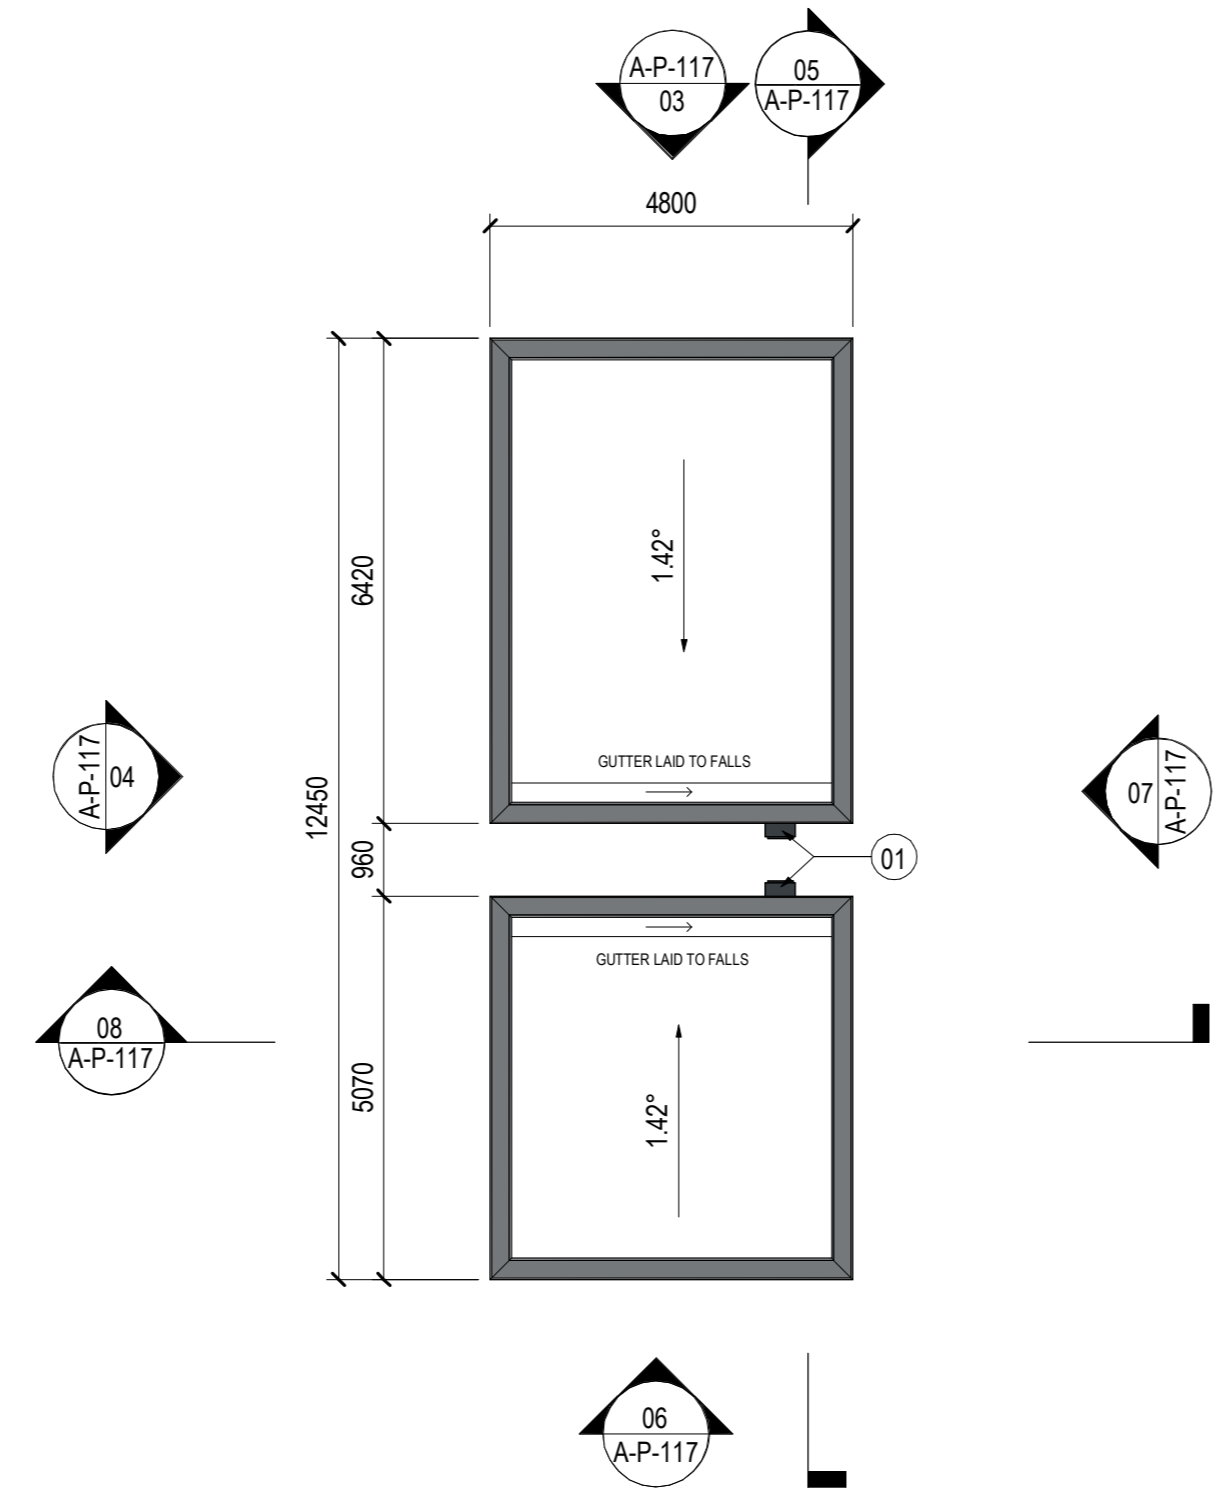


**02 E-HOUSE ROOF PLAN**  
SCALE: 1:100

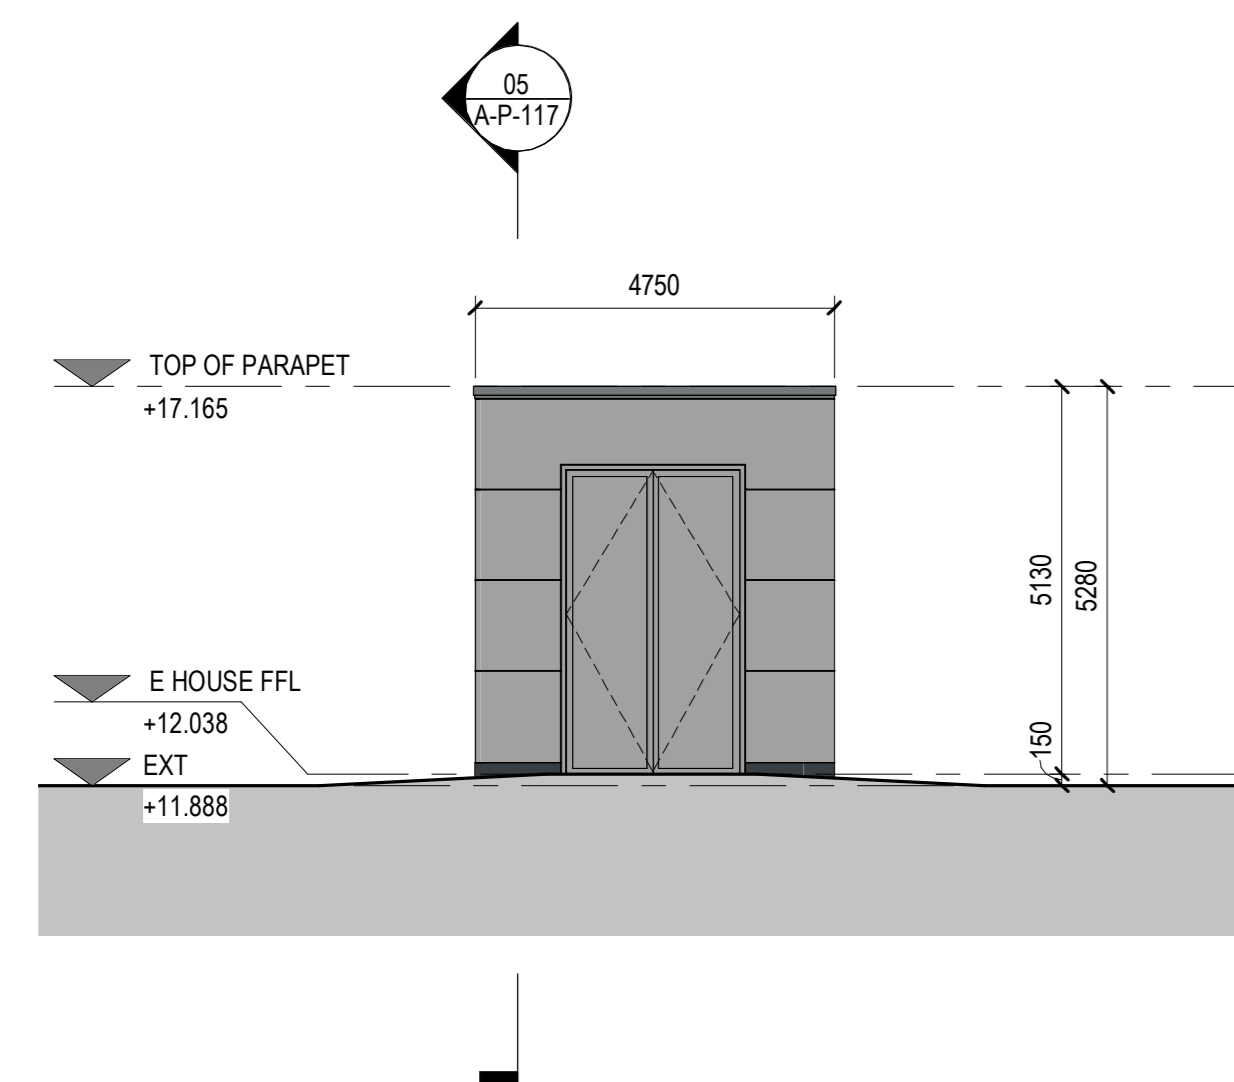


**03 FRONT ELEVATION**  
SCALE: 1:100

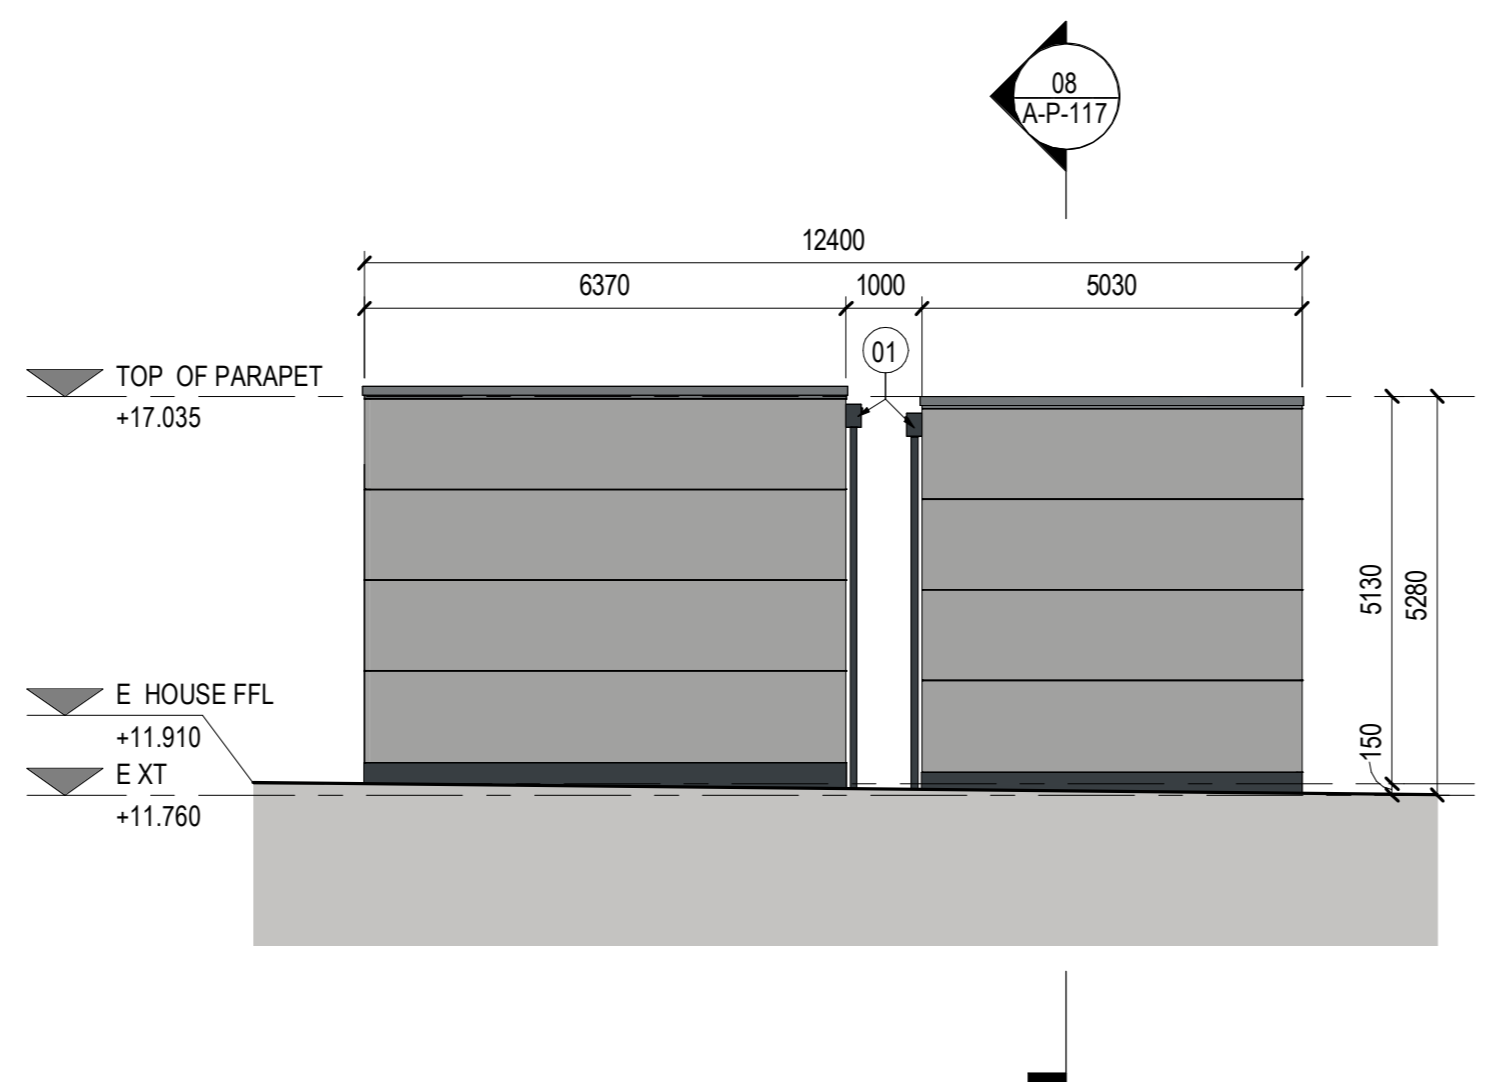


**04 RIGHT ELEVATION**  
SCALE: 1:100

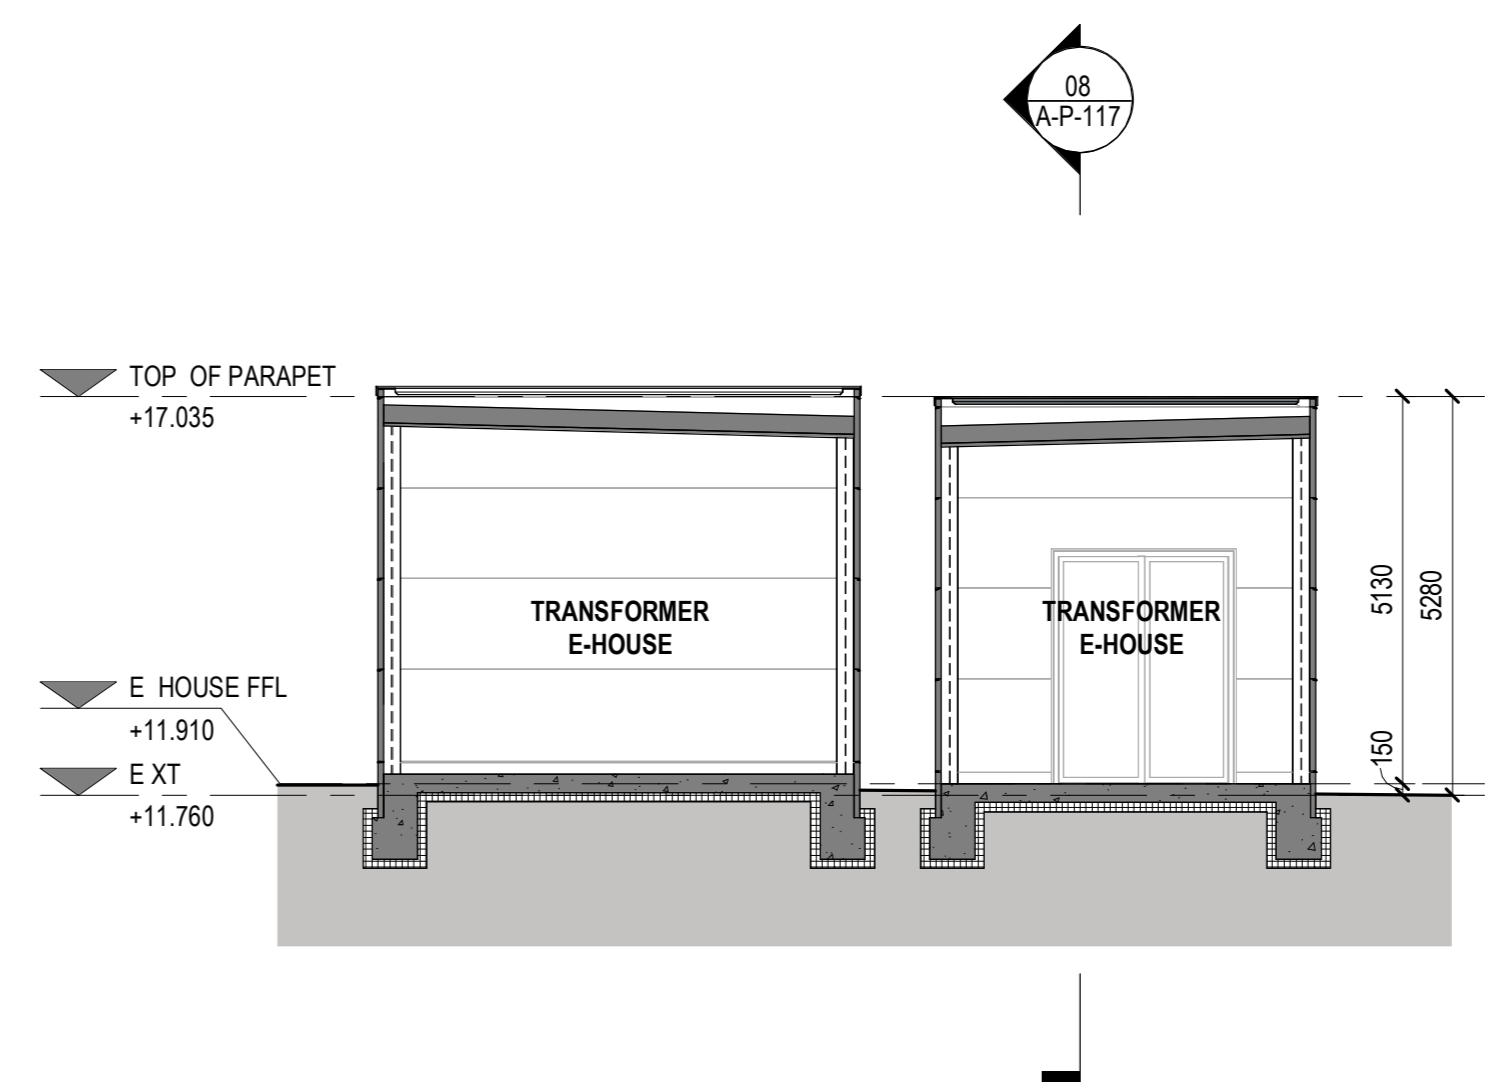


**05 SECTION A**  
SCALE: 1:100

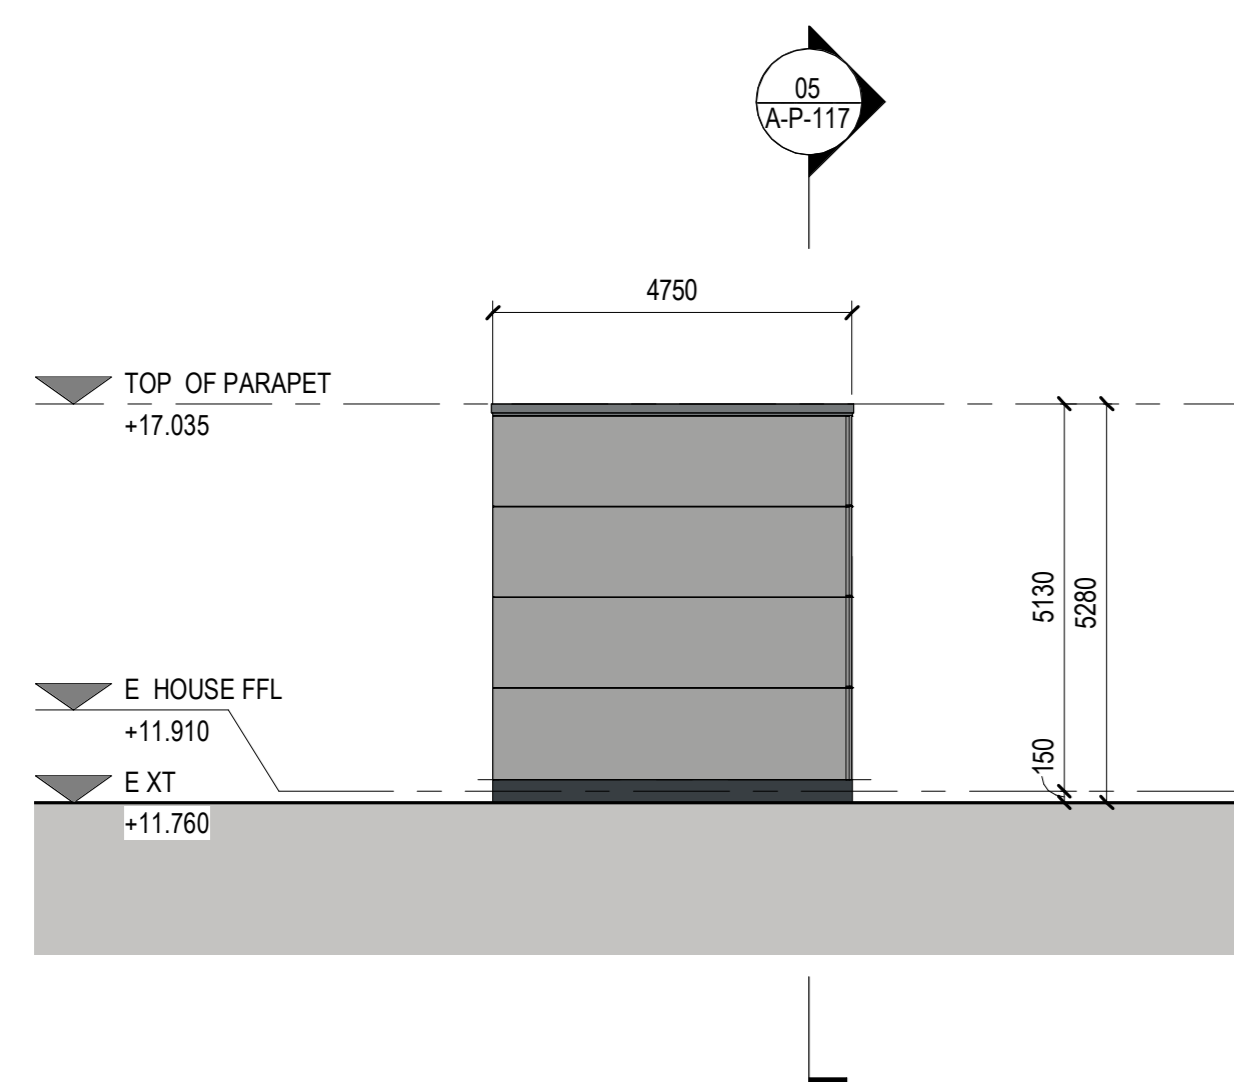


**06 REAR ELEVATION**  
SCALE: 1:100

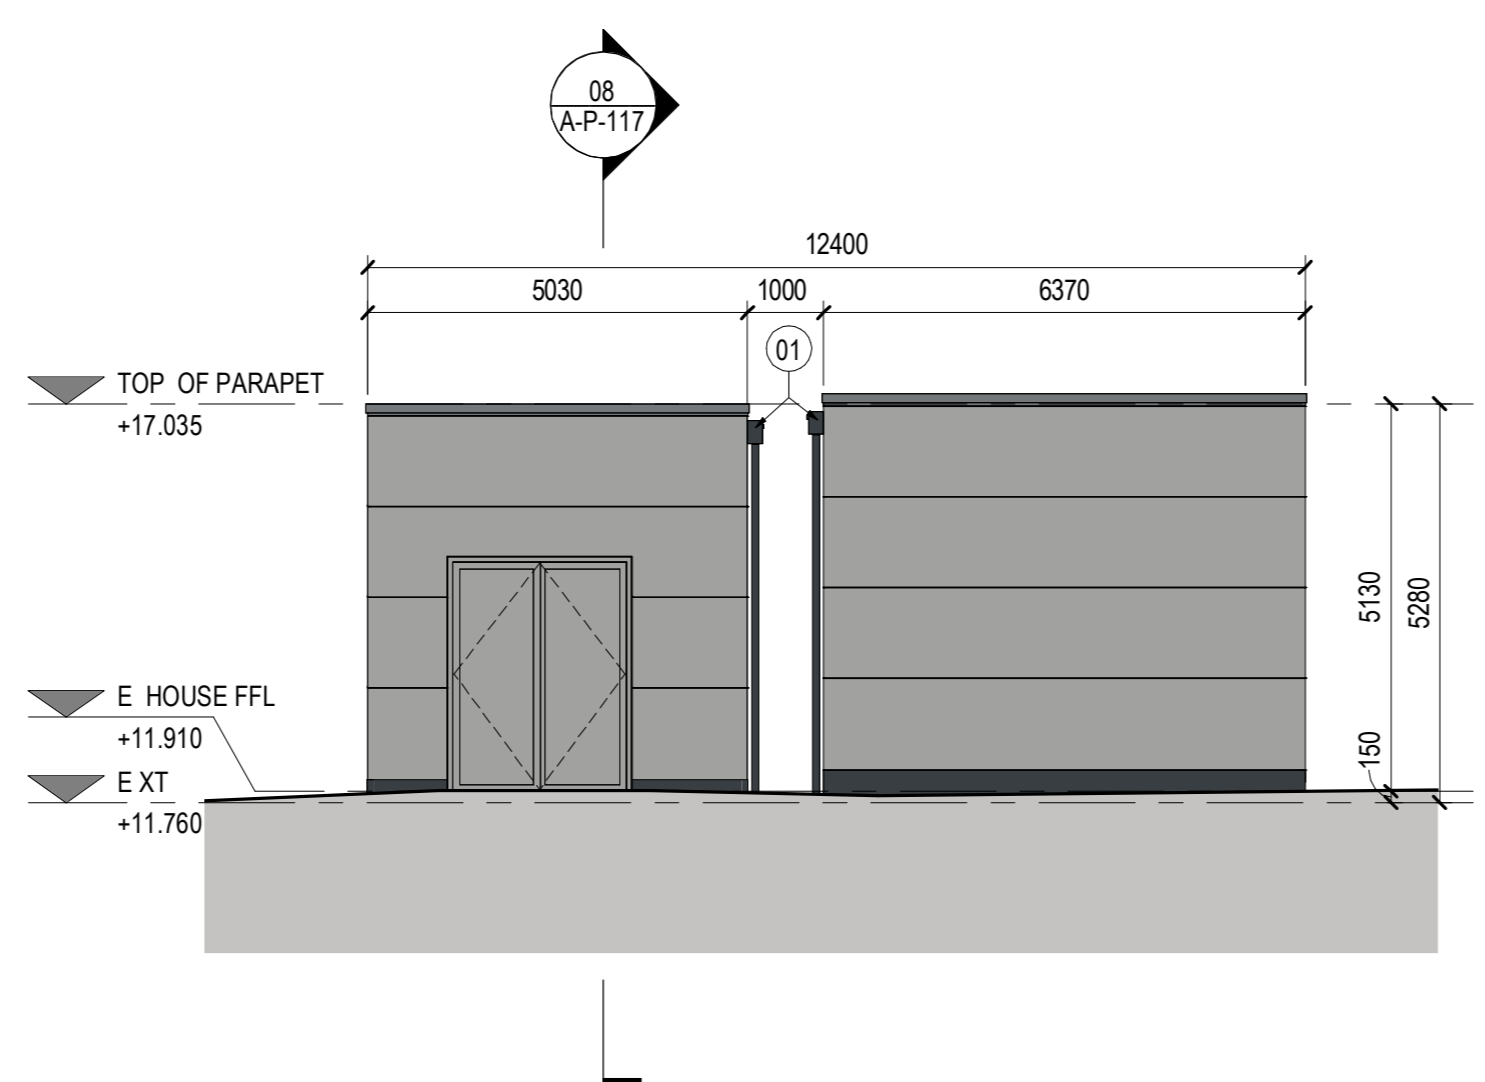

**07 LEFT ELEVATION**  
SCALE: 1:100

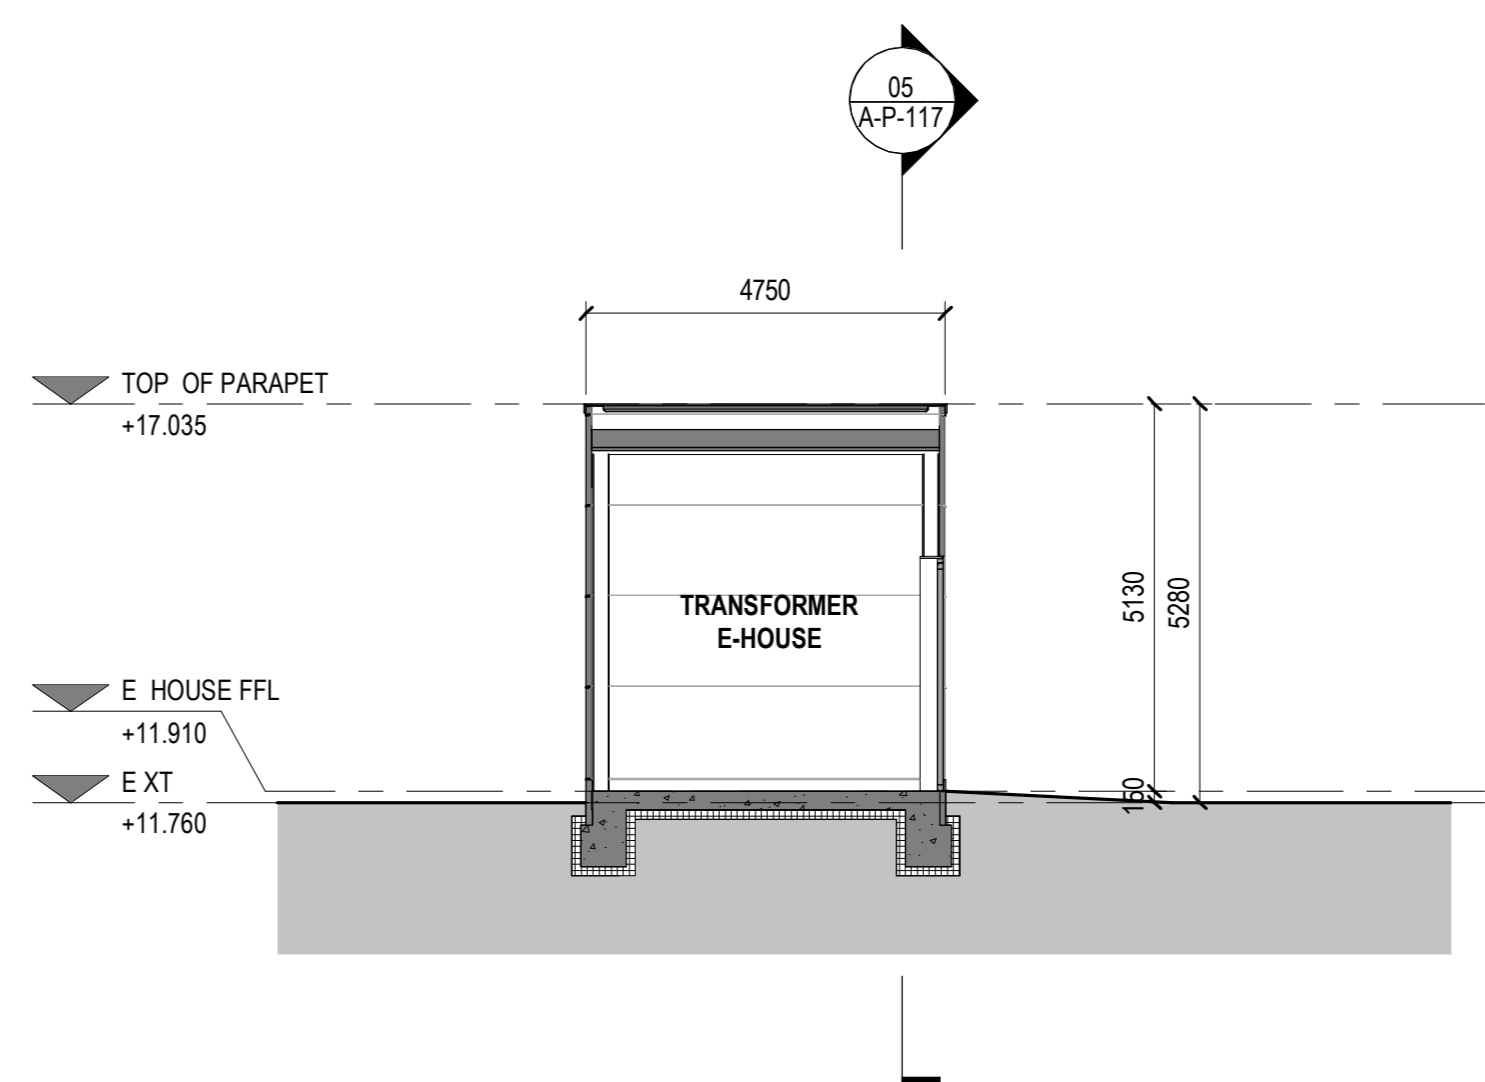

**08 SECTION B**  
SCALE: 1:100

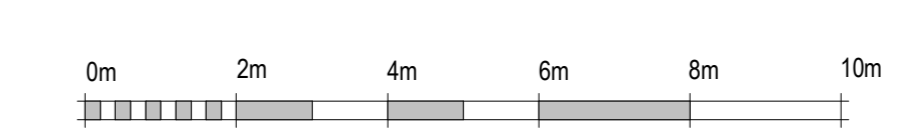

**SHEET NOTES**

ALL VERTICAL DIMENSIONS ARE RELATIVE TO ASSOCIATED BUILDING SLAB LEVEL.

DO NOT SCALE FROM DRAWINGS. ALL DISCREPANCIES TO BE REPORTED TO GENSLER ARCHITECTS IMMEDIATELY. ALL DIMENSIONS TO BE VERIFIED BY CONTRACTOR ON SITE PRIOR TO ANY WORKS.

FOR STRUCTURE REFER TO STRUCTURAL ENGINEERS' DRAWINGS AND SPECIFICATION

SPRINKLER TANK BY SPECIALIST DESIGN.

IN GENERAL, CONCRETE FOUNDATIONS WITH STEEL STRUCTURE.

ALL EXPOSED STEEL STRUCTURES TO BE GALVANIZED AND POWDER COATED, UNLESS SPECIFICALLY STATED OTHERWISE.

GENERAL CONTRACTOR TO CONFIRM LEVELS WITH A/E DESIGN TEAM PRIOR TO START CONSTRUCTION.

**COLOURS AND MATERIALS**

WALLS: INSULATED METAL PANELS, MICROLINE, RAL 9006 (GREY ALUMINIUM).

DOORS: STEEL, RAL 9006 (GREY ALUMINIUM).

FLASHINGS: STEEL, RAL 9006 (GREY ALUMINIUM).

ROOF DRAINS: COLLECTION BOX INTEGRATED WITH SCUPPER, RAL 7016 (ANTHRACITE GREY).

SIDEBOARD: INSULATED PREFABRICATED SIDEBOARD, ANTHRACITE FINISH.

ROOF: WARM ROOF BUILD-UP.

**SHEET NOTES**

Sheet Note Number	Description
01	PP ROOF DRAINAGE AND SCUPPER Ø75

**Approvals**

CUSTOMER: MICROSOFT

Microsoft Design Manager: LEVI HOLLAND  
 Microsoft Electrical Engineer: MARK GLEESON  
 Microsoft Software Engineer: ANDREW FREDER  
 Microsoft Mechanical Engineer: DAVID BRET

CSA: SHARON DENNIS, NAREDU / STUART MCKEOWN  
 Telecom: MARK KELLY, IPOLA, BISHOP  
 Security Manager: DAVID BEADLE  
 Environmental: DEBORAH GORMAN

**PROJECT MANAGEMENT**

Project Planner: \_\_\_\_\_  
 Project Manager: \_\_\_\_\_  
 Senior Project Manager: \_\_\_\_\_  
 Development Manager: \_\_\_\_\_  
 Project Manager: \_\_\_\_\_  
 Quality Control Reviewer: \_\_\_\_\_  
 Quality Control FF&E: \_\_\_\_\_

**LEGEND**

**DEPARTMENT LEGEND**

TECHNICAL ROOM

**Revisions**

No.	Date	Description
P01	27.10.23	PLANNING



CWL01-02

DUFFRYN LANE  
 NEWPORT NP10 8BE

**Approvals**

CUSTOMER: MICROSOFT

Microsoft Design Manager: LEVI HOLLAND  
 Microsoft Electrical Engineer: MARK GLEESON  
 Microsoft Software Engineer: ANDREW FREDER  
 Microsoft Mechanical Engineer: DAVID BRET

CSA: SHARON DENNIS, NAREDU / STUART MCKEOWN  
 Telecom: MARK KELLY, IPOLA, BISHOP  
 Security Manager: DAVID BEADLE  
 Environmental: DEBORAH GORMAN

**PROJECT MANAGEMENT**

Project Planner: \_\_\_\_\_  
 Project Manager: \_\_\_\_\_  
 Senior Project Manager: \_\_\_\_\_  
 Development Manager: \_\_\_\_\_  
 Project Manager: \_\_\_\_\_  
 Quality Control Reviewer: \_\_\_\_\_  
 Quality Control FF&E: \_\_\_\_\_

**Revisions**

No.	Date	Description
P01	27.10.23	PLANNING

**PROJECT MANAGEMENT**


Project Planner: \_\_\_\_\_  
 Project Manager: \_\_\_\_\_  
 Senior Project Manager: \_\_\_\_\_  
 Development Manager: \_\_\_\_\_  
 Project Manager: \_\_\_\_\_  
 Quality Control Reviewer: \_\_\_\_\_  
 Quality Control FF&E: \_\_\_\_\_

**Revisions**

No.	Date	Description
P01	27.10.23	PLANNING

**Registration**

Registration: \_\_\_\_\_

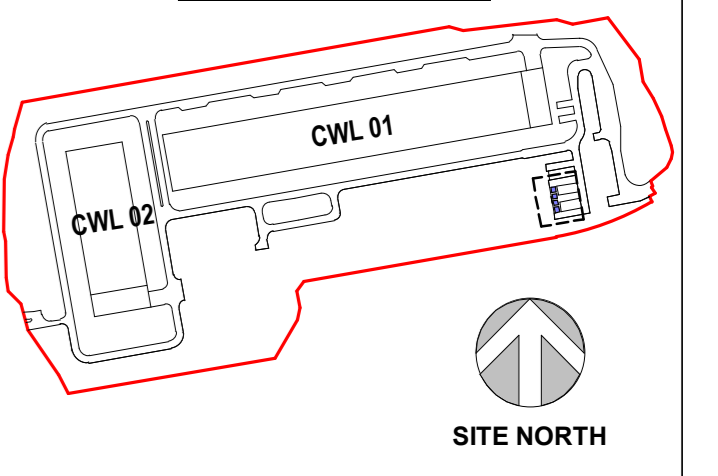

Sheet Title/Number

TRANSFORMER E-HOUSE

CWL01-02-  
 A-P-117