


# FIRST FLOOR

**FIRST FLOOR**

$$\text{Sinh}^{-1}(t/\sqrt{2}) = t - t^3/6$$


STRUCTURAL	
10001-0001-0001	
FIRST FLOOR PLAN	
10001	
NEW ZEALAND INTERNATIONAL INC	
Architect:	
"T" 4000 STYLÉ CLOTHIER	
Title:	
Architectural Drawing	
Drawing No. 10001-0001-0001	
Contract No.	Date
WT-2005-003	2005.09
Architect	Date
Zhu Song	1.07.05
checked by:	Zhu Song
checked by:	Zhang Jian
	PETER H. KING
	A2

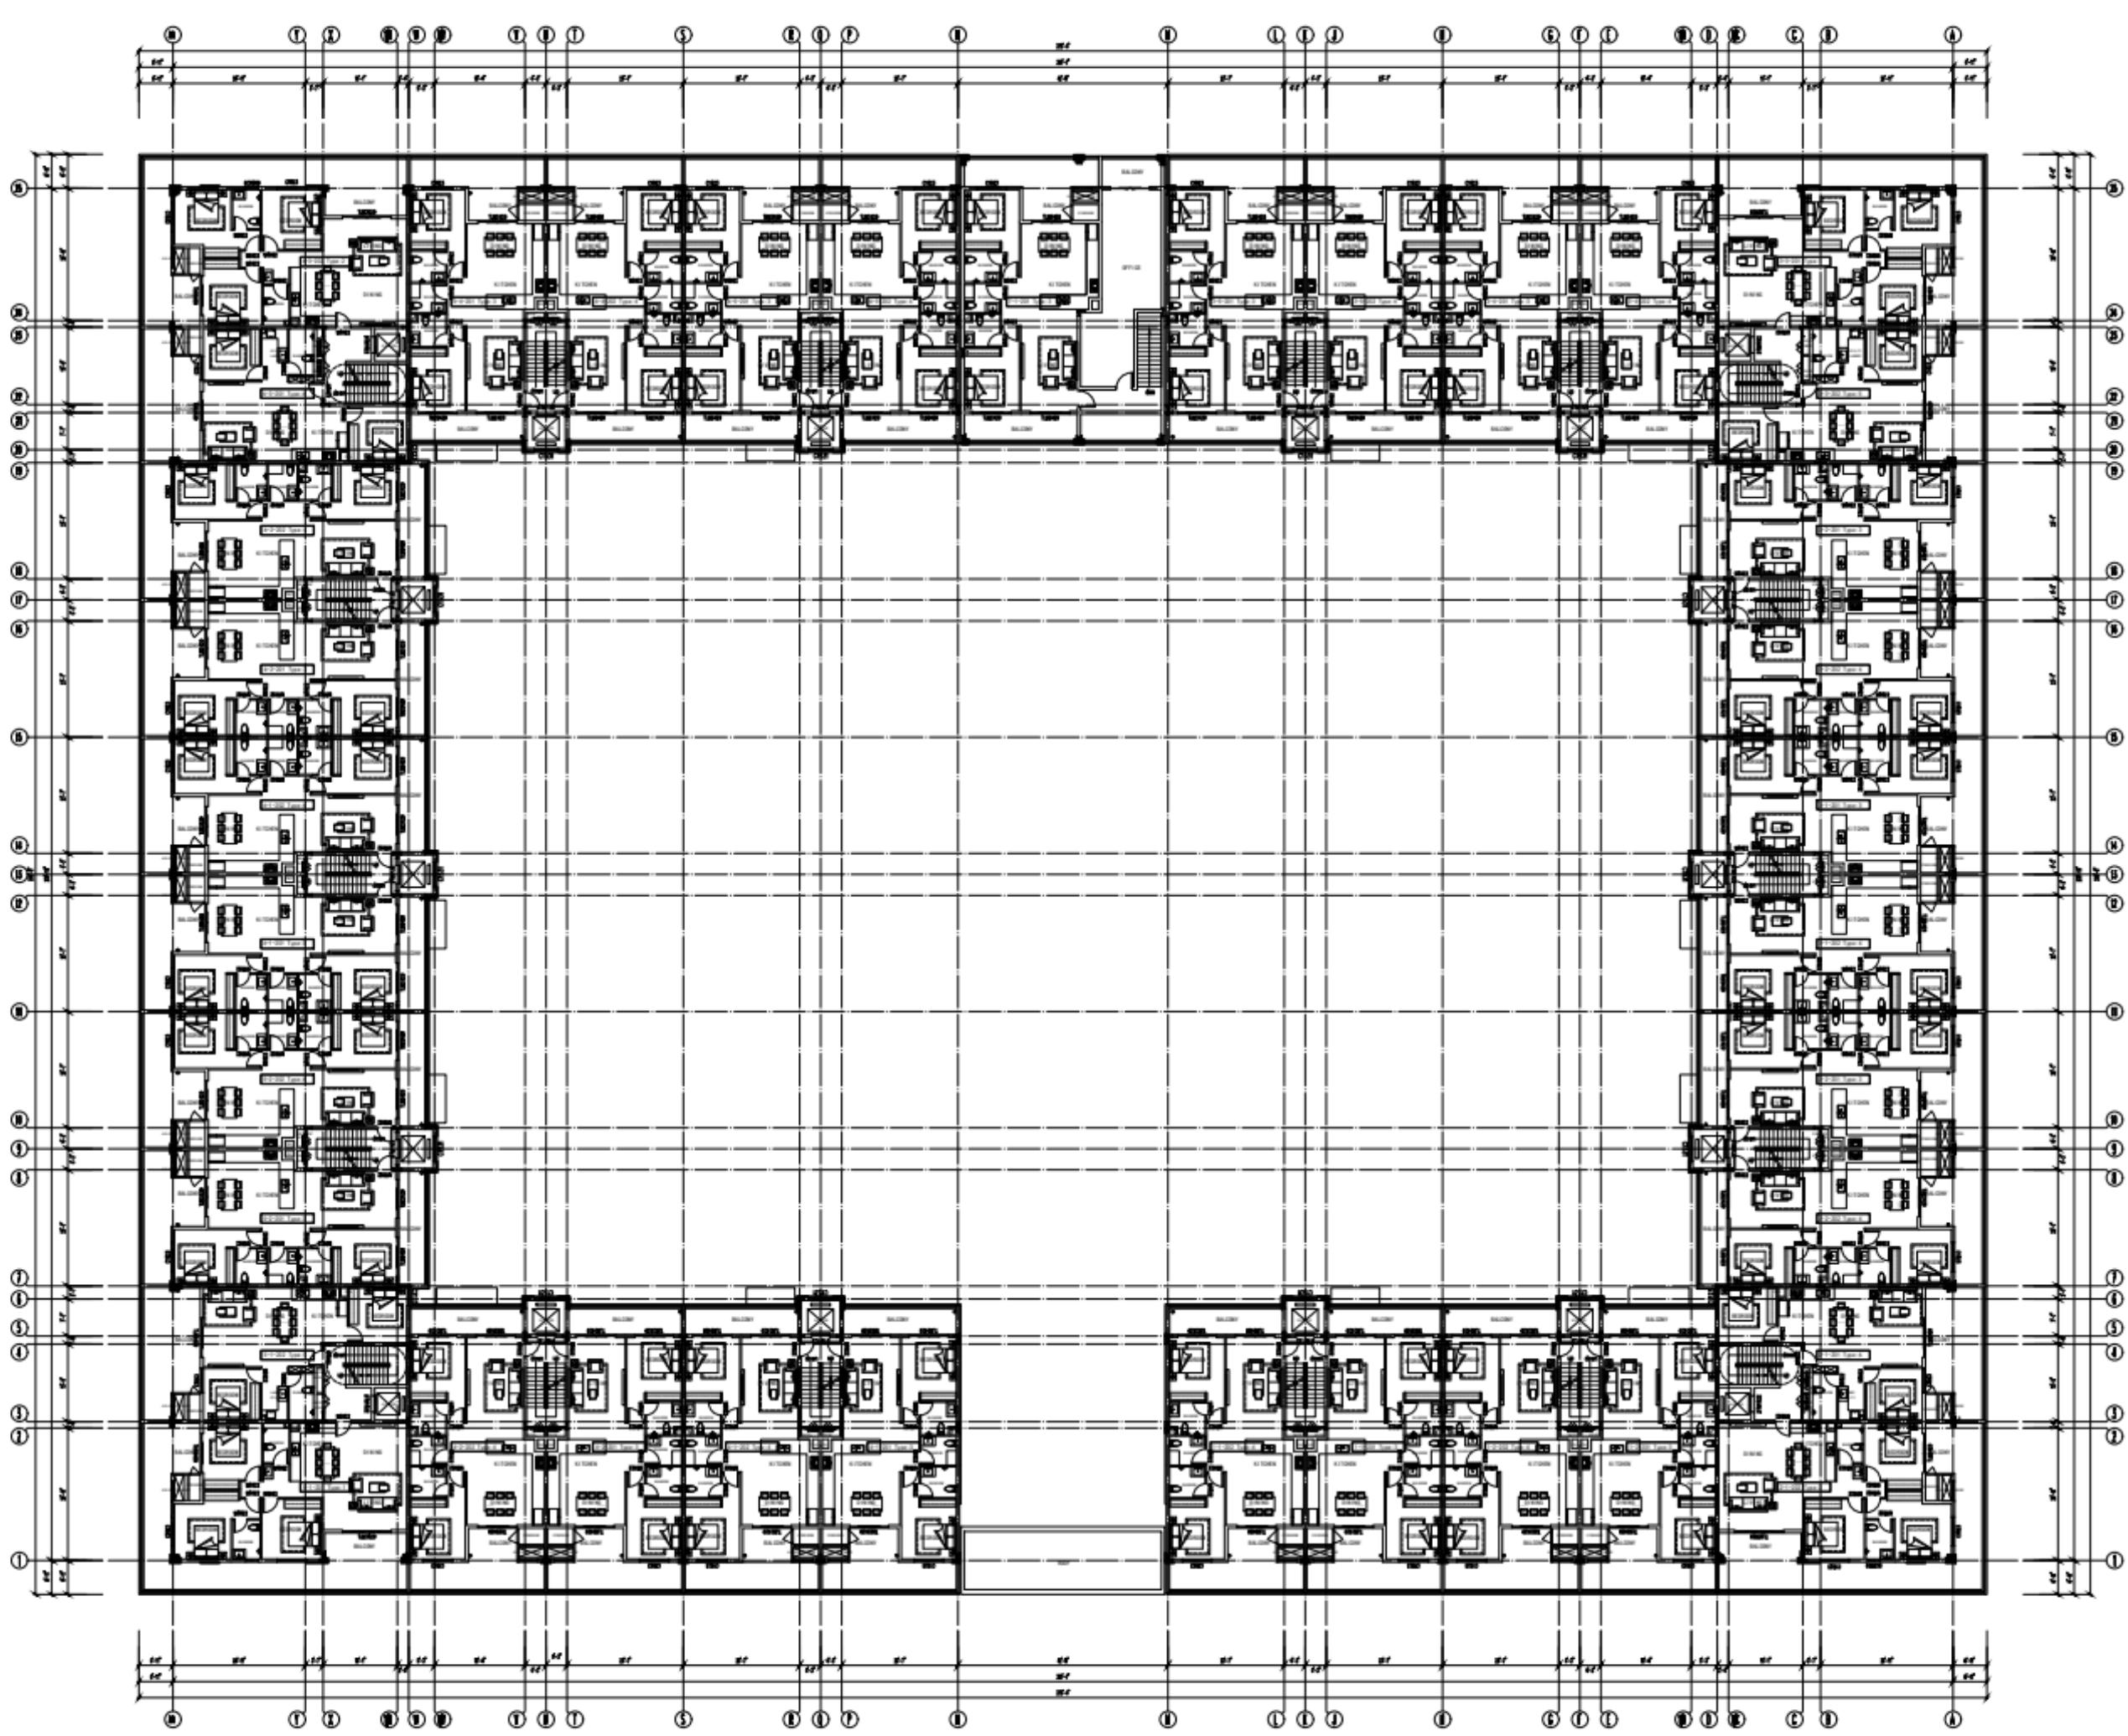

## SECOND FLOOR

SECOND FLOOR  
PLAN (F=1'-0")

STRUCTURAL  
Observations:  
SECOND FLOOR PLAN  
Owner: NEW ERA INTERNATIONAL, INC.  
Architect: V. KAMALI DESIGN INC.  
Architectural Drawing Production Date: 06/20/2022  
Contract #: 000-2022-003 Date: 2022-09  
Arch. Project: Status: 1.0 (100% -)  
Drawn by: Zhi Song  
checked by: Zhang Zhao  
REISSUE DATE: A3  

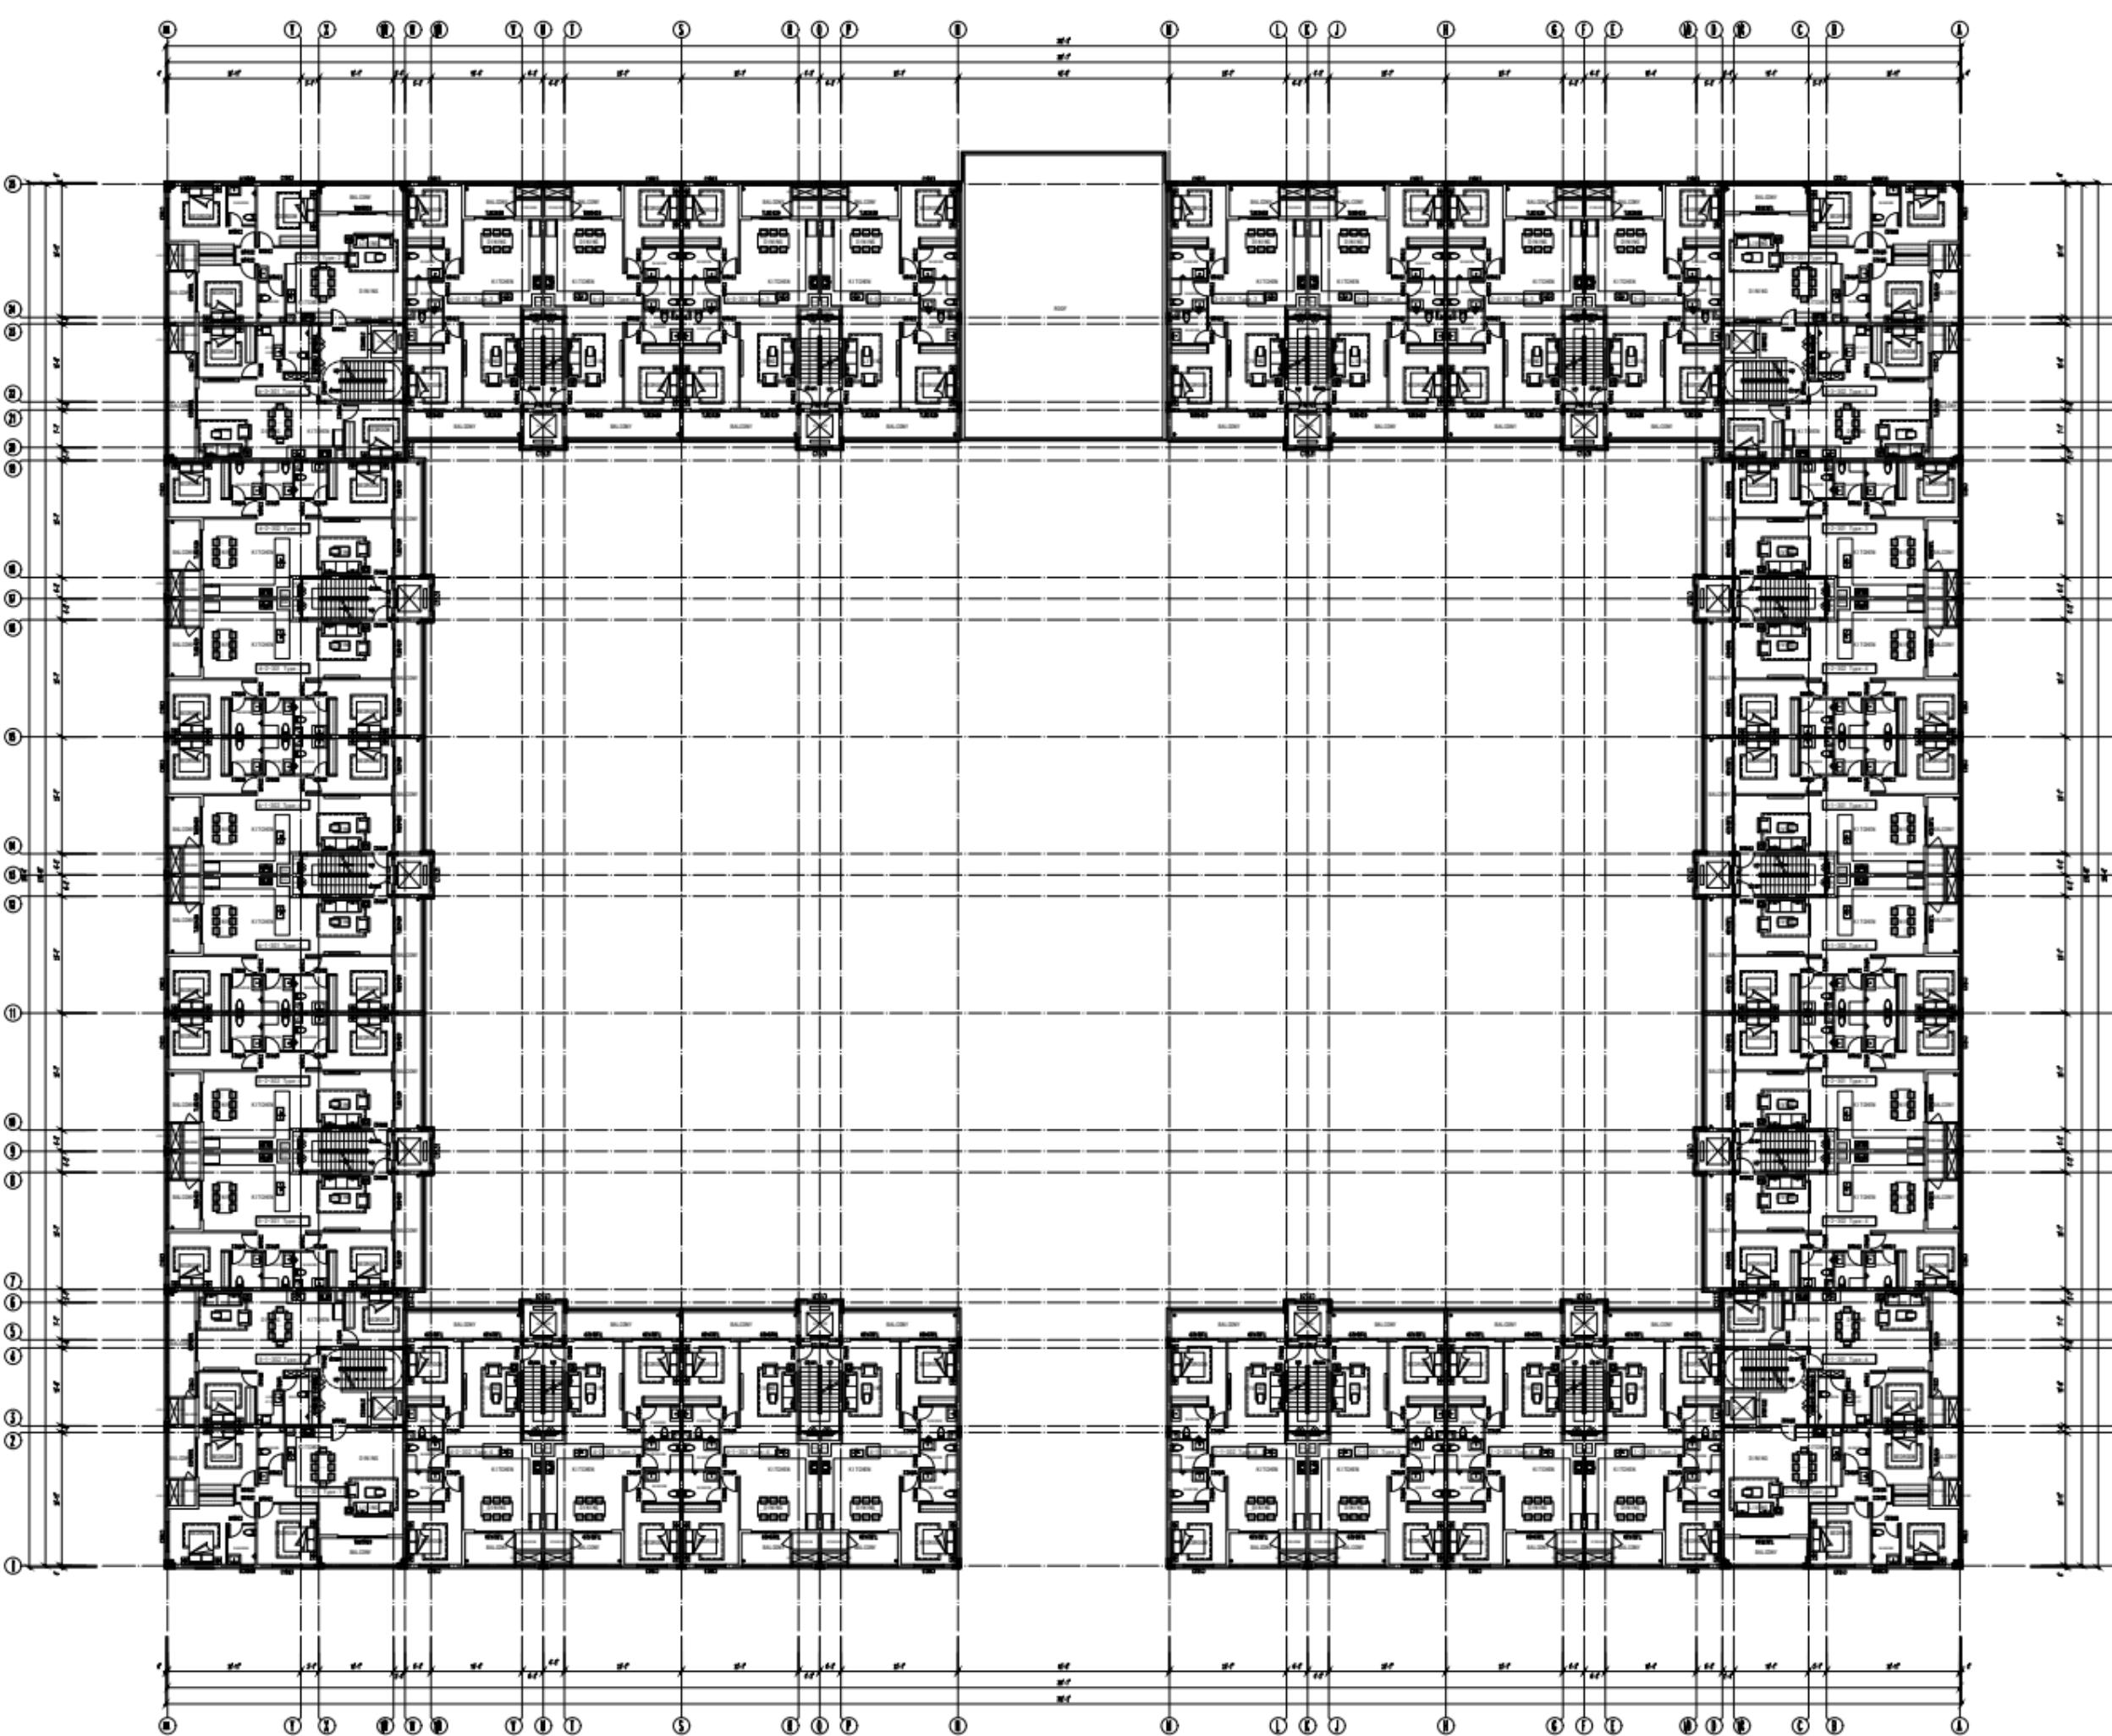



THIRD FLOOR

THIRD FLOOR PLAN  
Scale 1/8"=1'-0"

STRUCTURAL  
Illustrations:  
THIRD FLOOR PLAN  
Owner: 3000 W. BROADWAY, INC.  
Architect: GIBSON, MILLER & PARTNERS, INC.  
Address: 3000 W. BROADWAY, 10th Floor  
Completion Date: 2005 SP  
Architectural: GIBSON, MILLER & PARTNERS, INC.  
Project: 3000 W. BROADWAY, 10th Floor  
Drawn by: Zhu Song  
Checked by: Zhang Zhen  
PETER KING  
A4



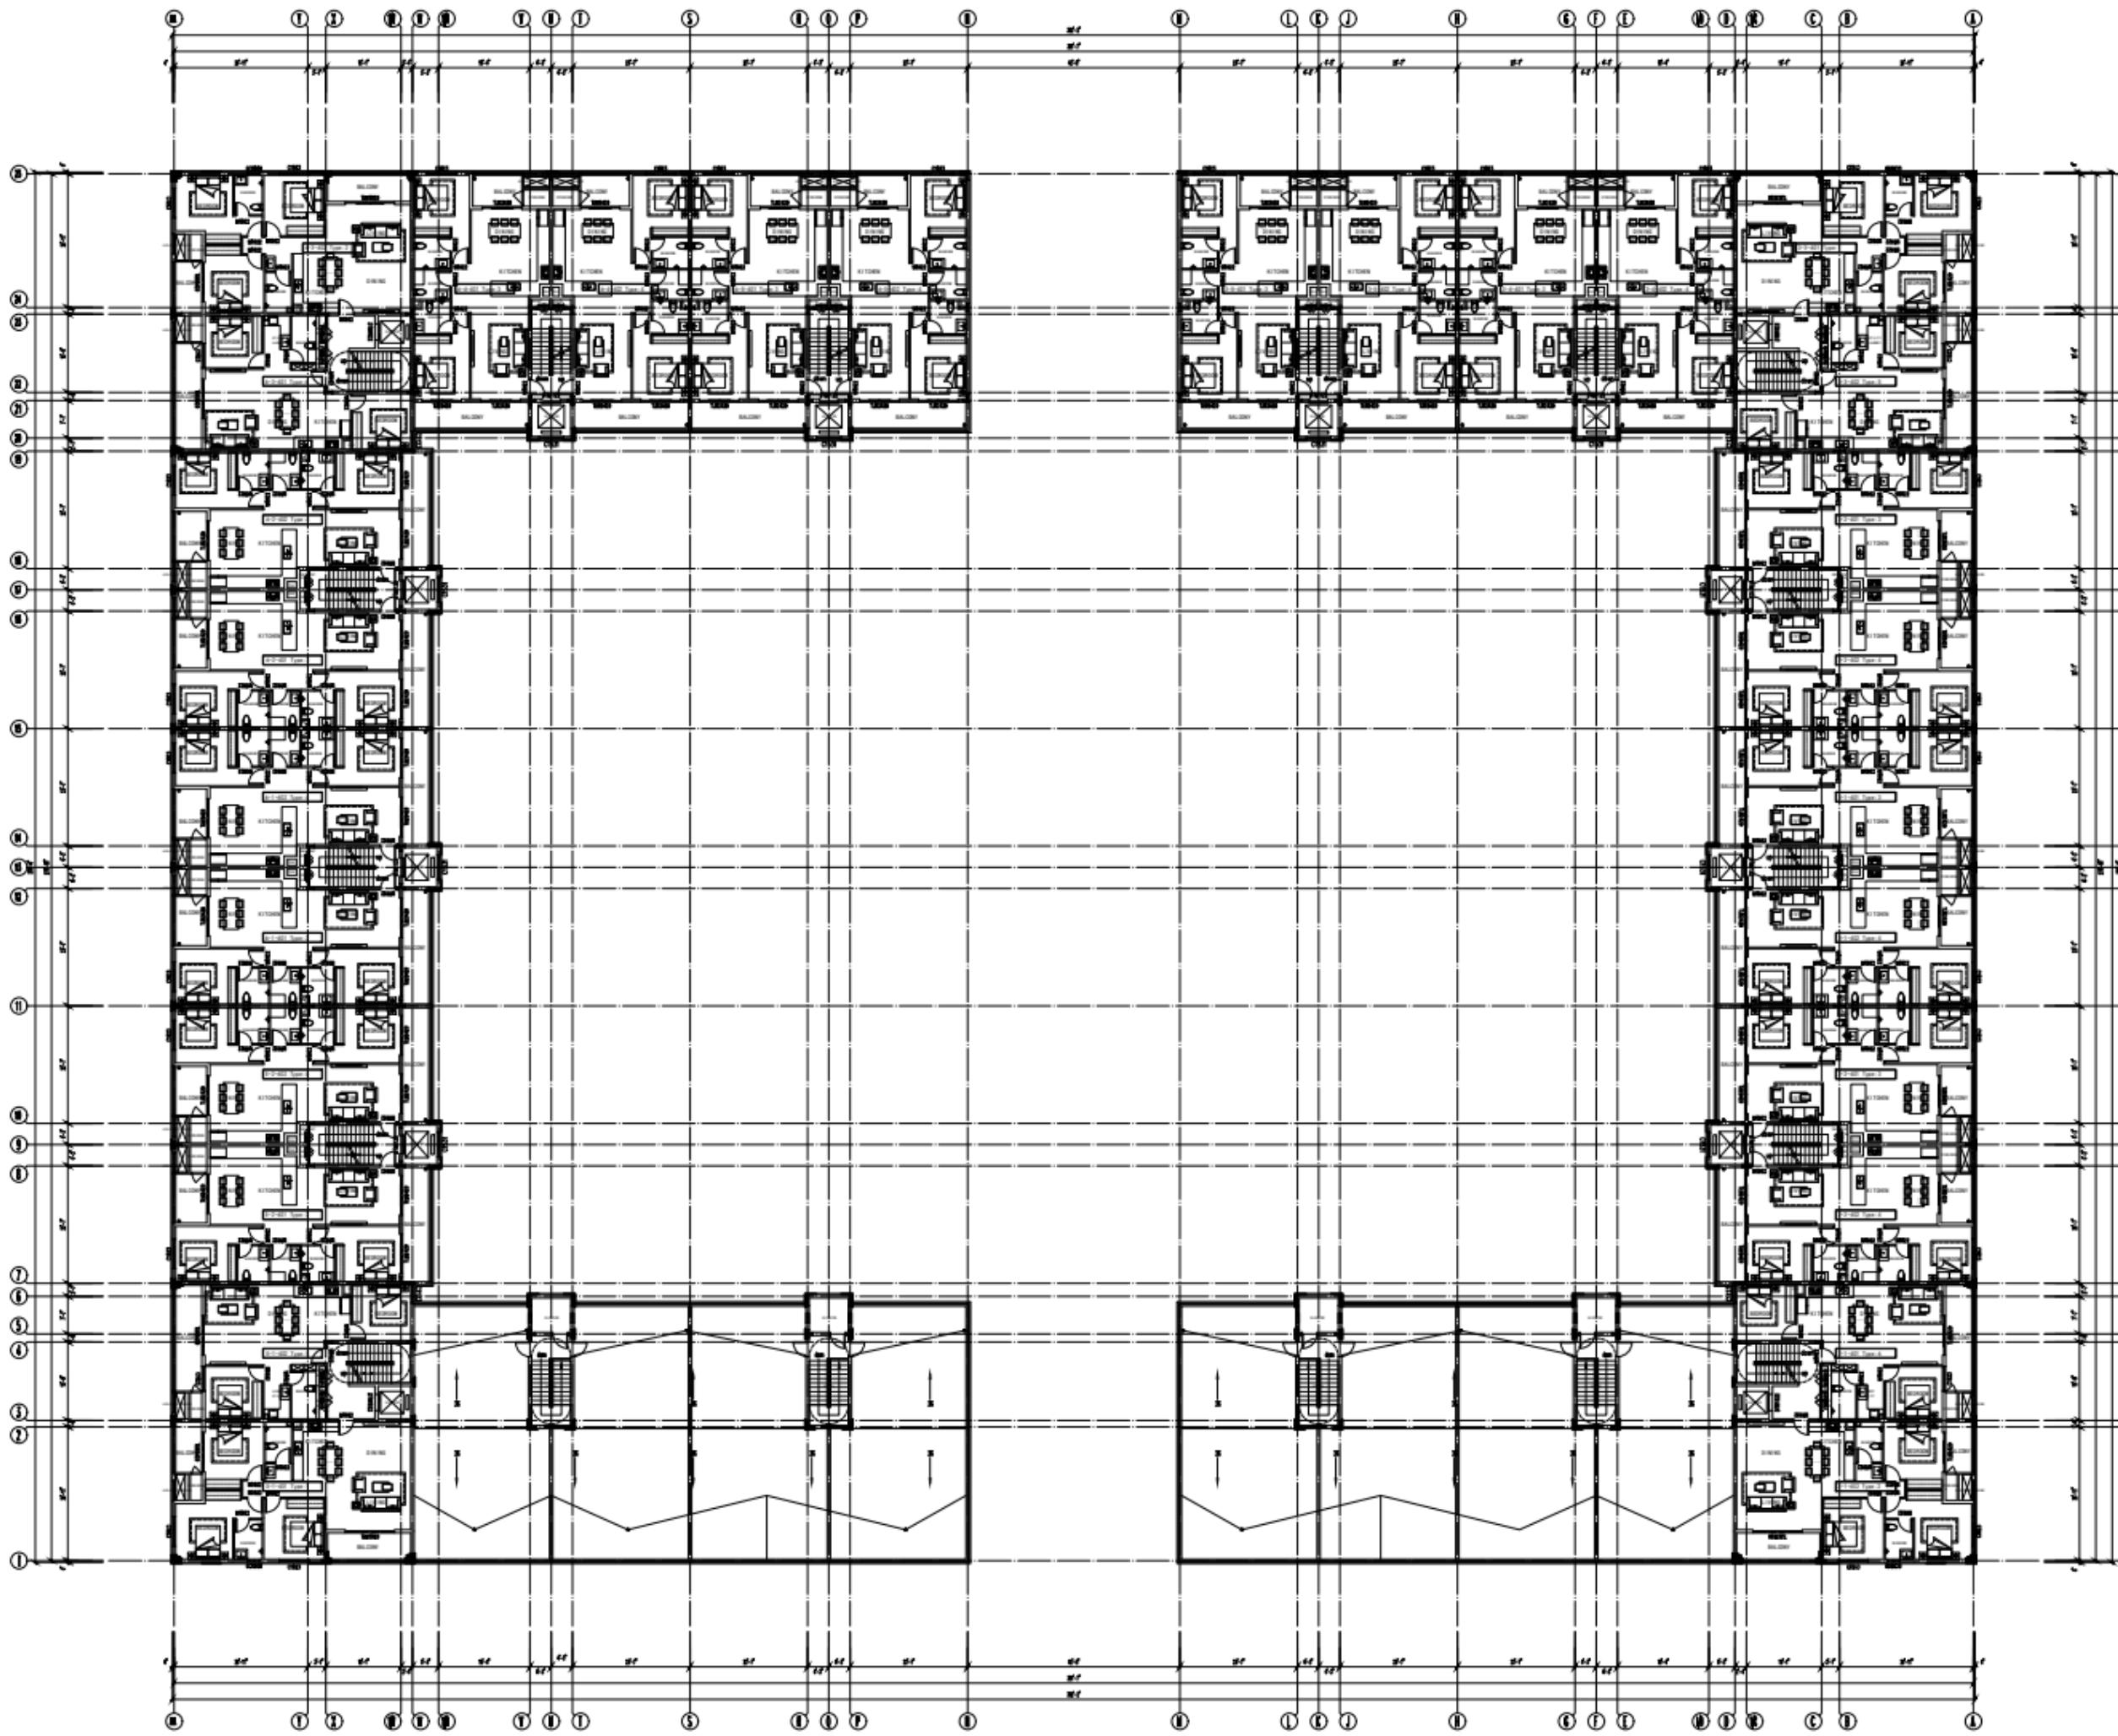


**STRUCTURAL**

Observations:	
<b>THIRTH FLOOR PLAN</b>	
Drawn by:	WEN ZHENG
Reviewed by:	WEN ZHENG
Approved by:	WEN ZHENG
Contract #:	WBT-2005-003
File Project:	2005.09
Drawn By:	Zhu Song
checked By:	Zhang Zhen
	PETER KING
	A5



**FOURTH FLOOR**

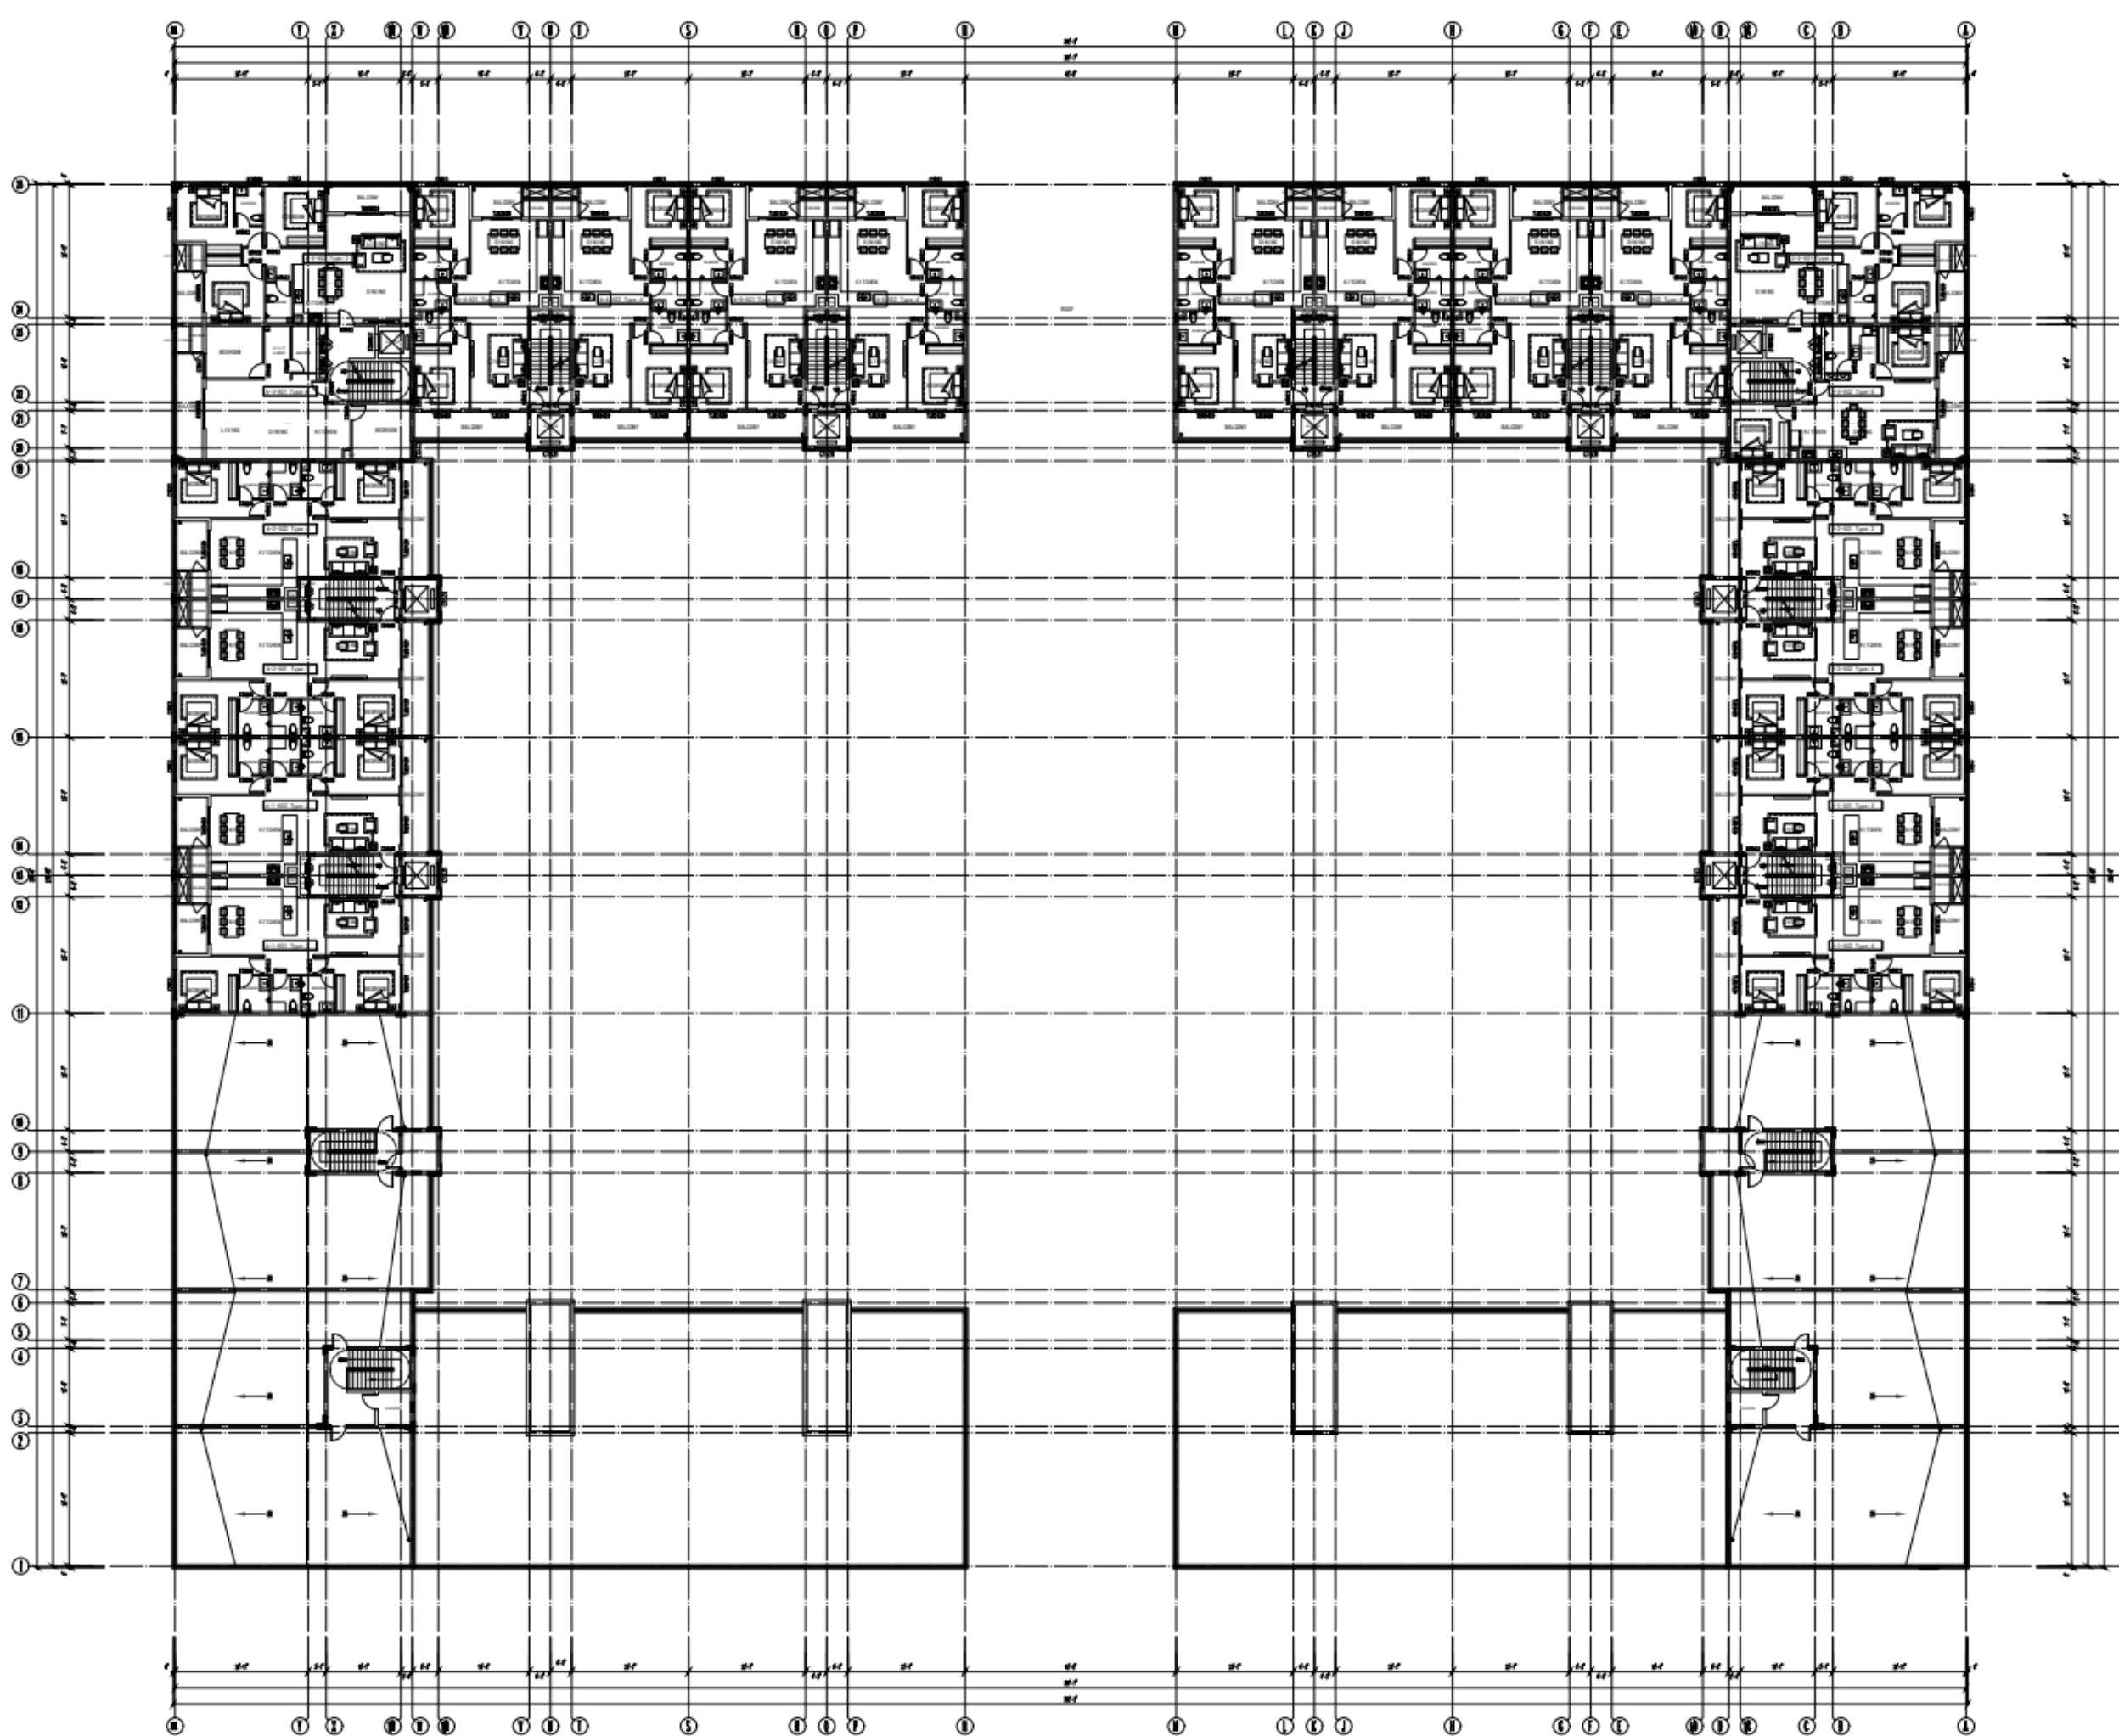


# FIFTH FLOOR

FIFTH FLOOR PLAN

Scale 1/8"=1'-0"

STRUCTURAL	
Structural:	
FIFTH FLOOR PLAN	
Owner: MEI SHI INTERNATIONAL INC	
Architect: G+P ARCHITECTURE INC	
Project: 1000 FIFTH AVENUE FLOOR PLANS	
Contract #: 001-2020-000	
Date: 2020.08	
File Project: 1000F	
Scale: 1/8"=1'-0"	
Drawn by: Zha Song	
checked by: Zhang Zhuo	
PETER KING	
A6	



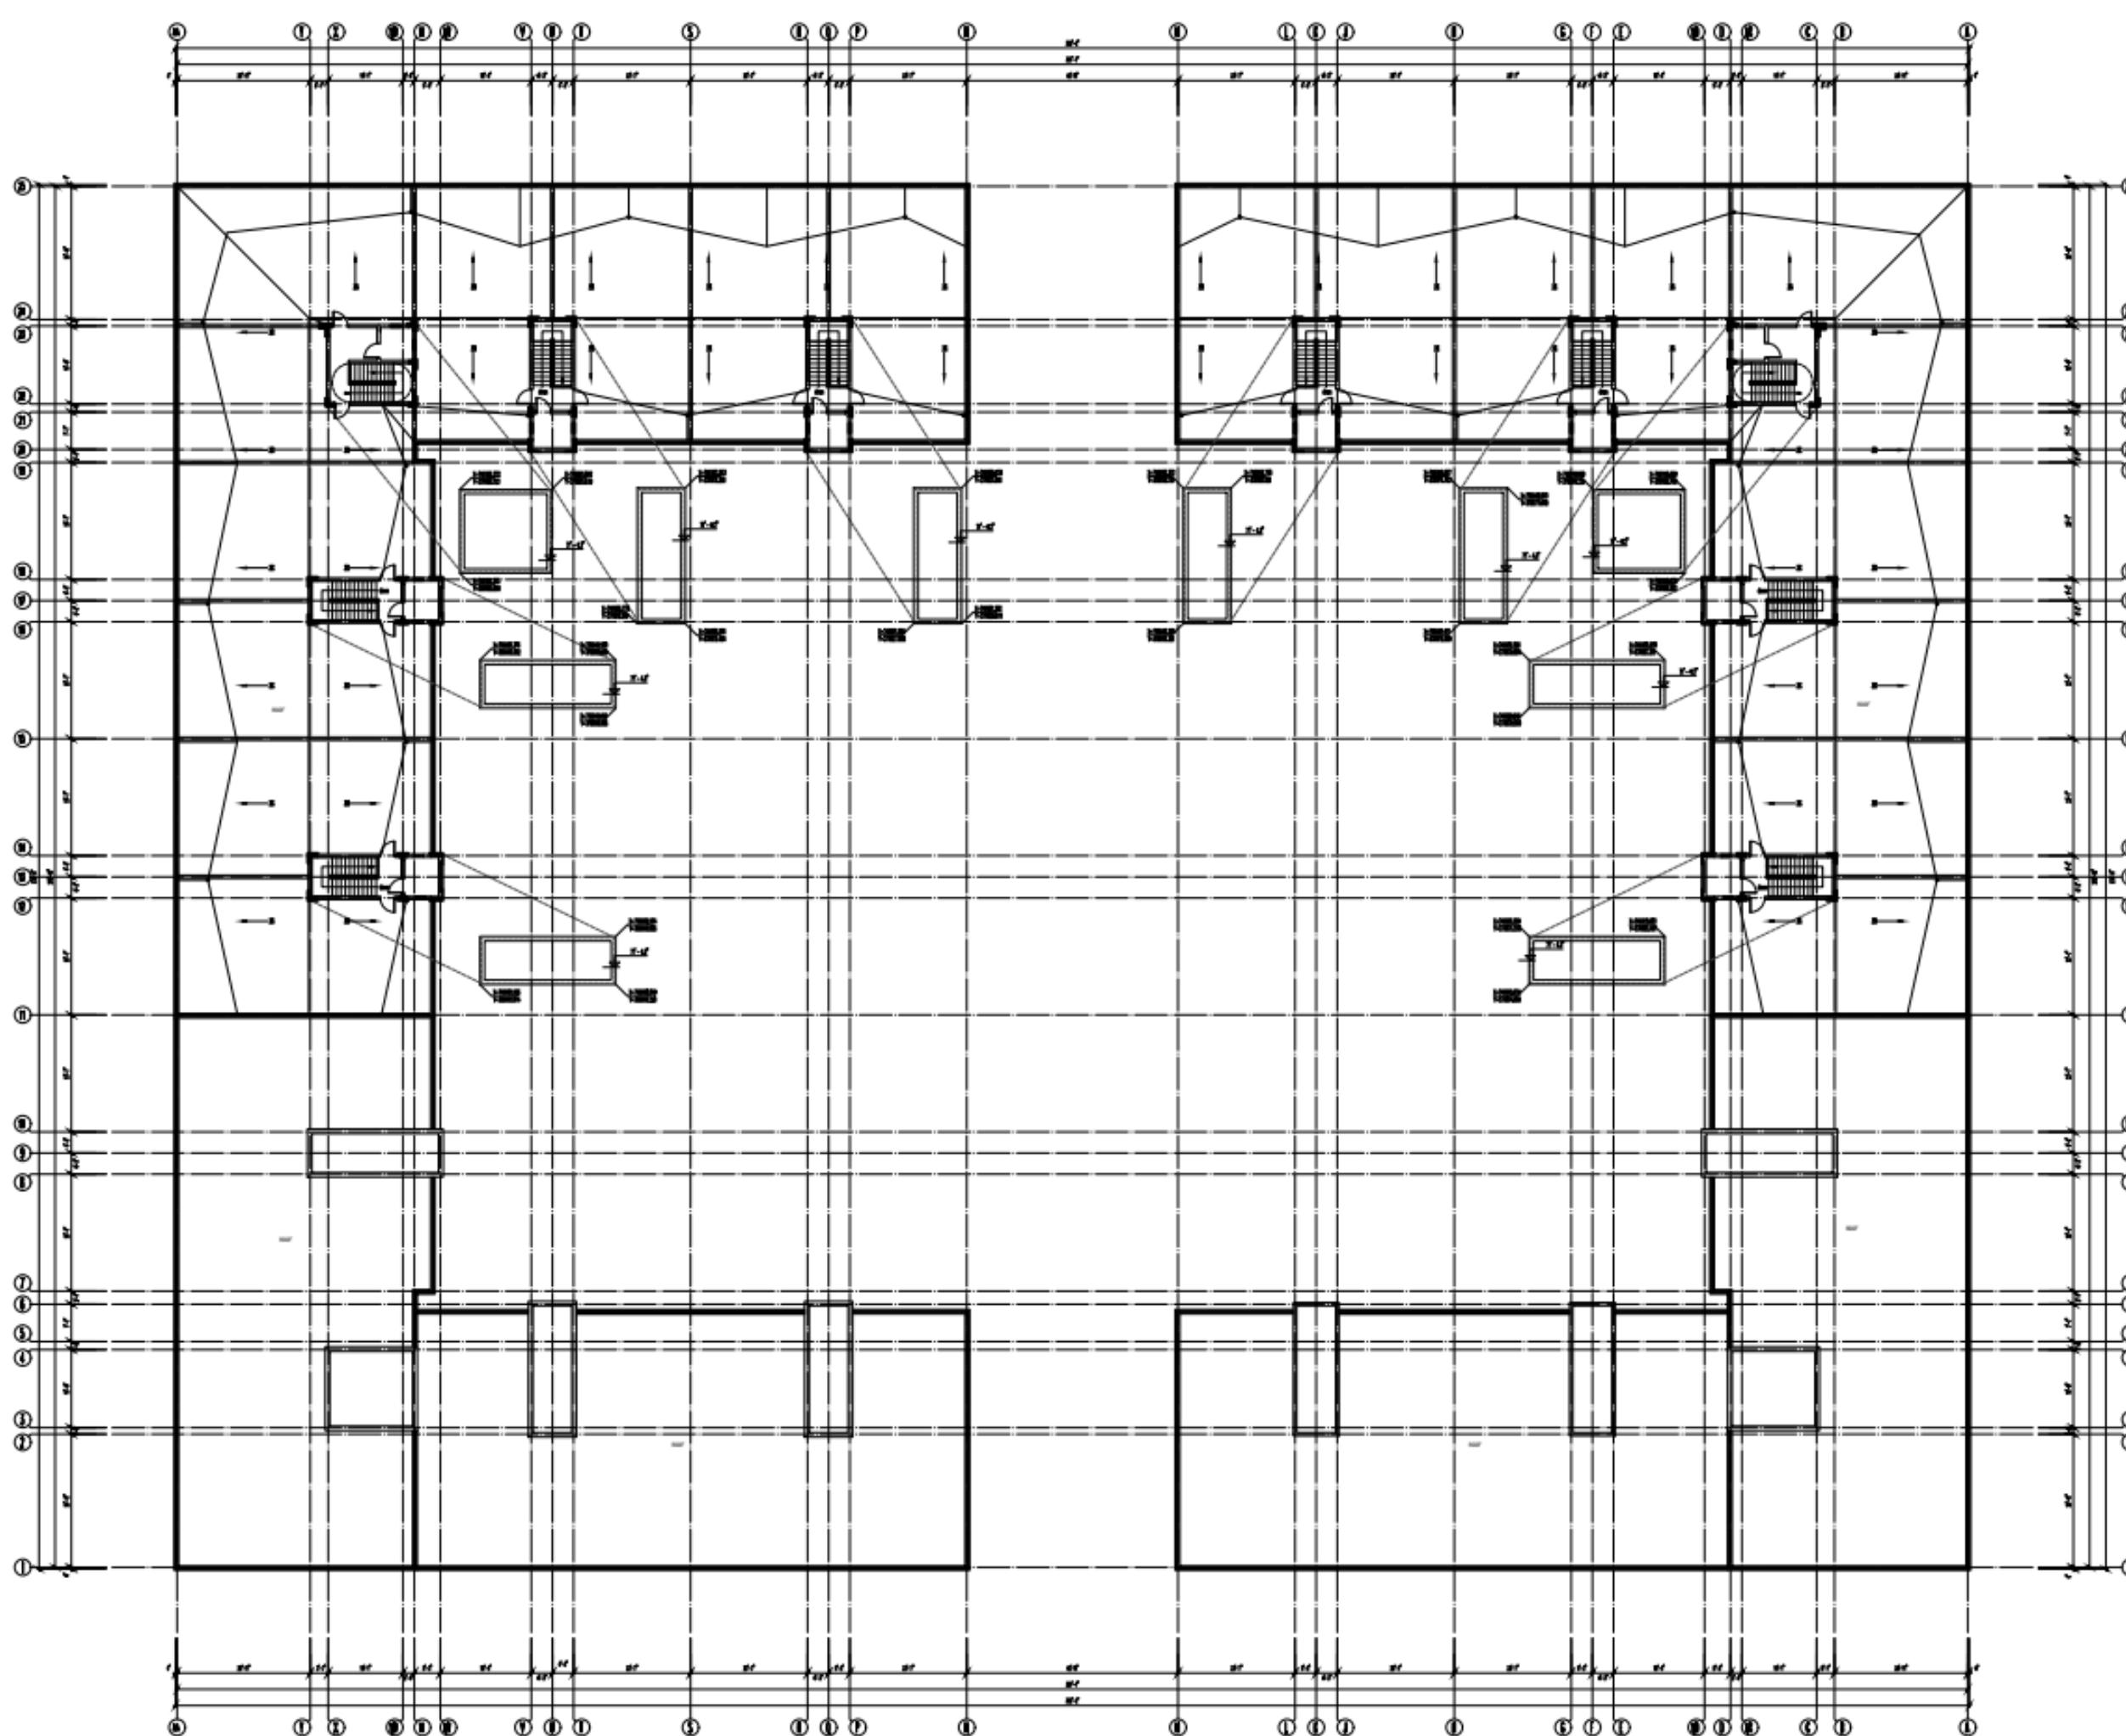

# ROOF

**BOX BASE PLAN**