

PROJECT

PROPOSED RESIDENTIAL APARTMENT AT THUMKUNTA.

CLIENT

M/S.MANOMAY INFRA DEVELOPERS

KEY PLAN

TITLE:

TYPICAL FLOOR PLAN BLOCK-2 WITH 10% VIOLATION

REFERENCE

SCALE : NOT TO SCALE  
 DATE : 18-05-2023.  
 DRAWN : REKHA  
 CHKD. BY : NARENDER

NORTH




CONSULTANTS:



KAUSHIKI DESIGN GROUP

ENGINEERS AND ARCHITECTS  
 MIG-133, BATHUKAMMAKUNTA, HYD.  
 PH.NO: 9704958616.  
 EMAIL-ID: kaushikdesigngroup@gmail.com

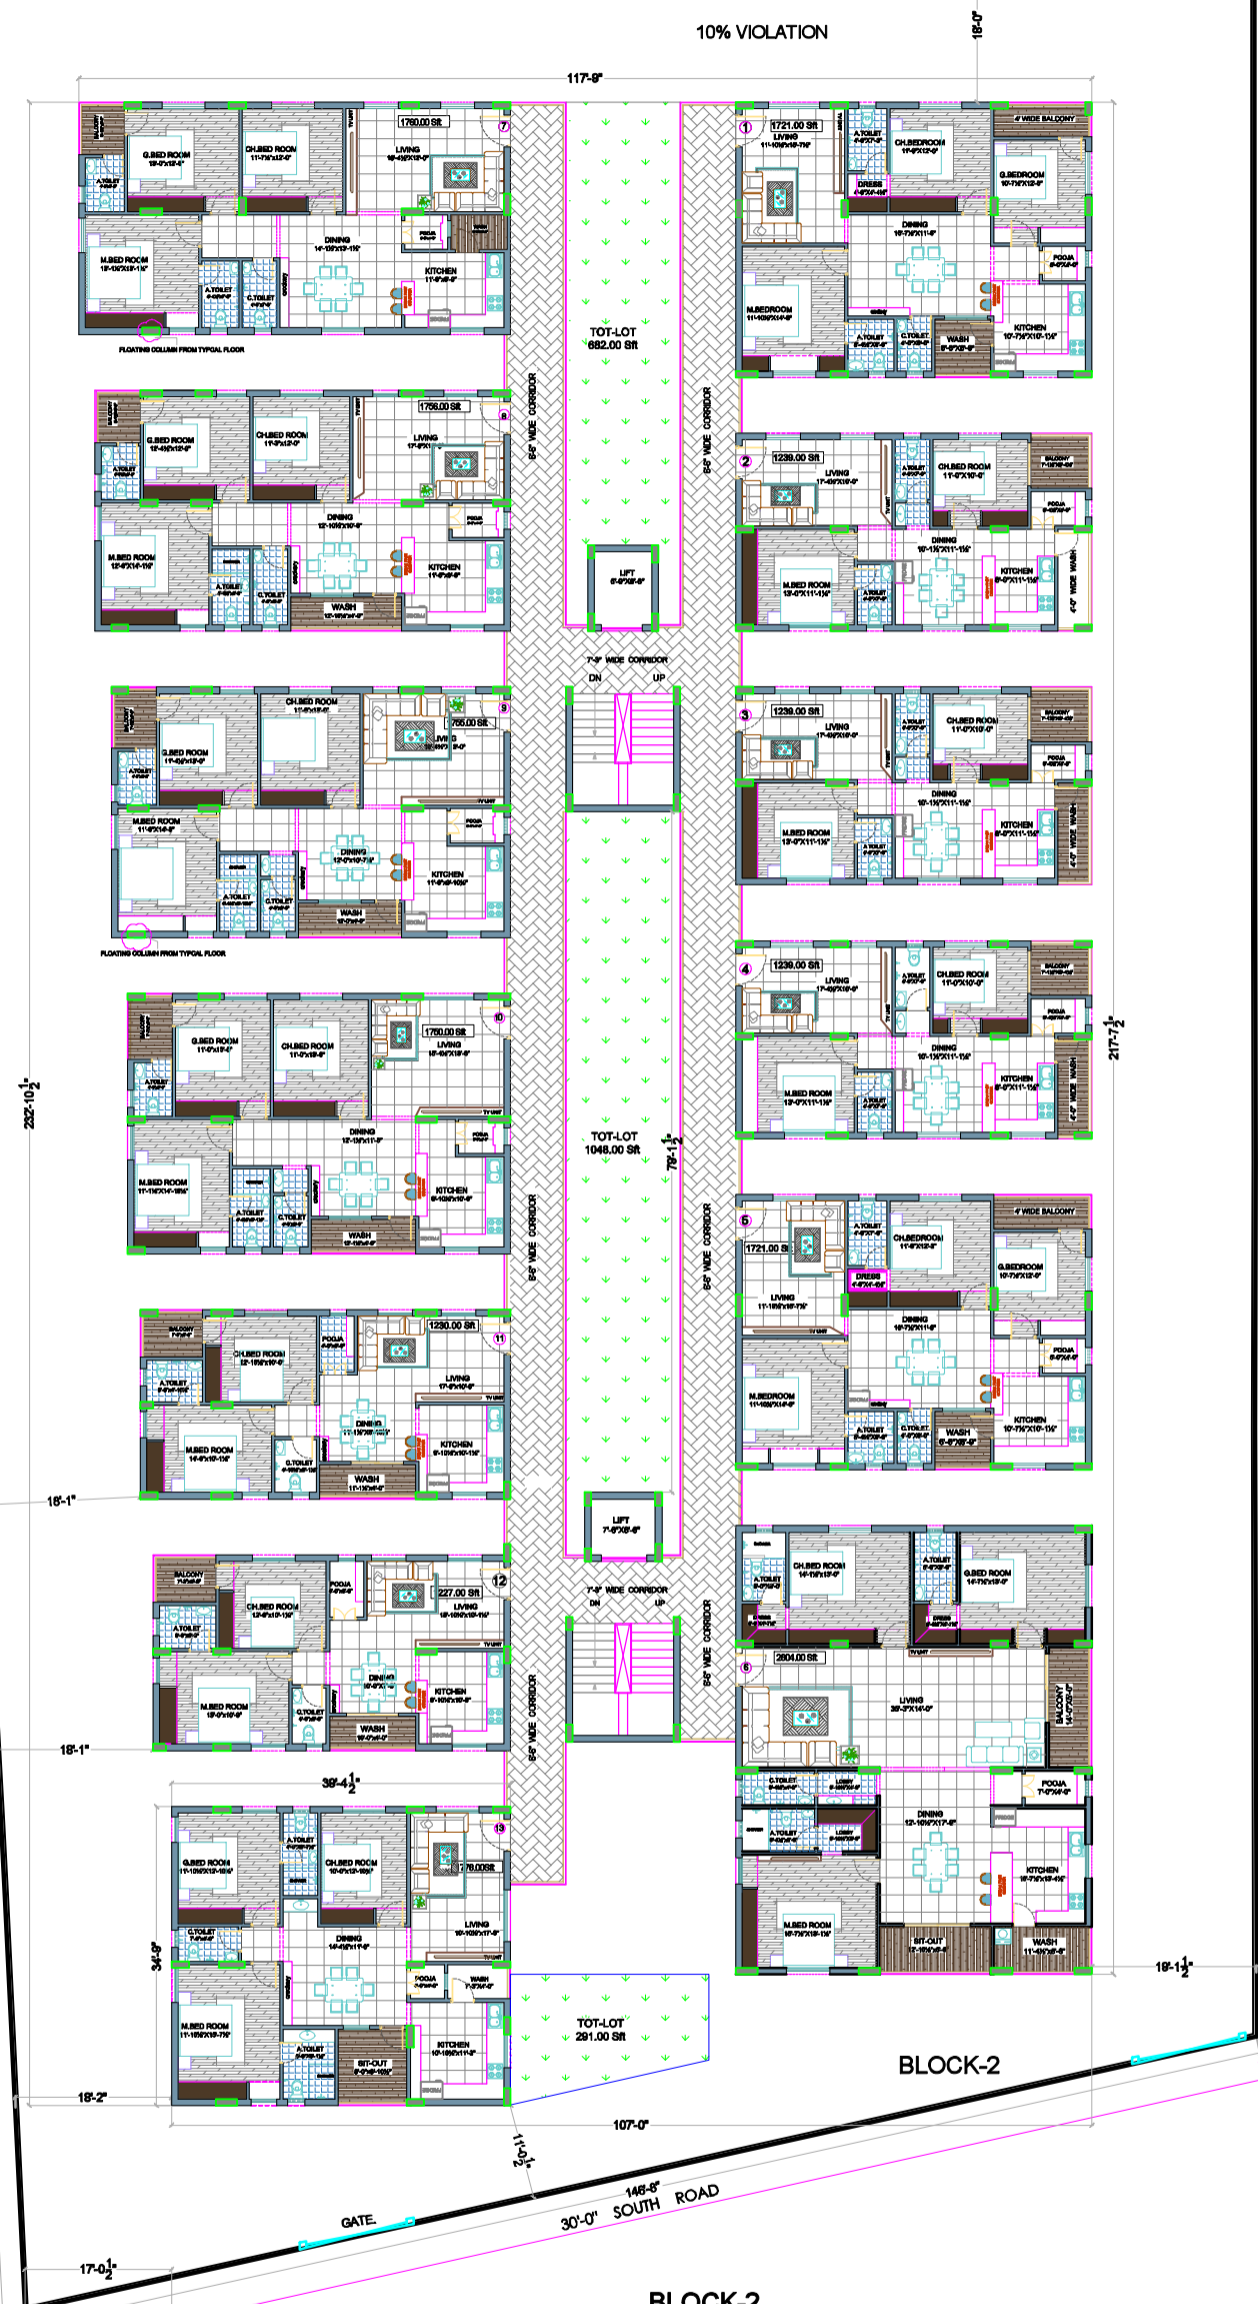

**BLOCK-2**  
 PLOT AREA : 4325.46 Sq.Yds OR 3617.94 Sq.Mts  
 TOT LOT REQUIRED : 1946.00 SFTS  
 TOT LOT PROVIDED : 2021.00 SFTS  
 TOTAL FLATS AREAS= 21219X 5 =106095.00  
 COVERAGE AREA PER SQ. YARD : 24.52 SFT