

architect

Woonsocket
Rhode Island
401-762-5082
dparchitect@cox.net

Project

Renovations
for
55 - 75
Main Street

Business to
Apartments

Woonsocket
Rhode Island

Plans for
for Review

Revised:

Date: Dec. 26, 2022

Drawn by: DRP

Sheet Contents

Proposed
Floor Plan

Drawing No.

A1.1p

Sheet of



INTERIOR WALLS

- EXISTING WALLS
- APARTMENT WALLS
- SEPARATION WALLS


APARTMENTS	BLDG 1	BLDG 2	TOTAL
1st FLOOR	5	6	11
2nd FLOOR	5	7	12
3rd FLOOR	5	6	11
4th FLOOR	4	6	10
5th FLOOR	5	13	18
6th FLOOR	3	8	11
TOTAL	27	46	73

Level - 1



Scale: 1/8" = 1'-0" 24 x 36 sheet

EXISTING PLANS DEVELOPED BY
DGT Associates
Surveying & Engineers
Gramingham - Boston - Worcester
803 Summer Street, Boston, MA 02127

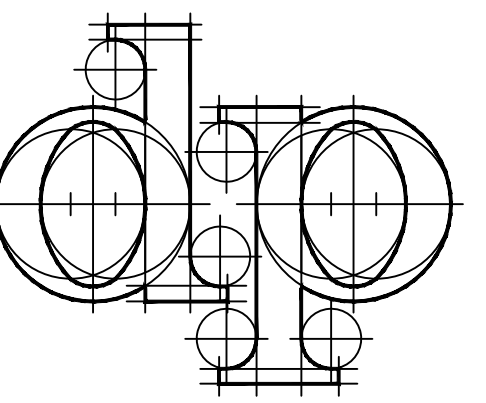

architect

Woonsocket
Rhode Island
401-762-5082
dparchitect@cox.net

Project
Renovations
for
55 - 75
Main Street

Business to
Apartments

Woonsocket
Rhode Island

Plans for
for Review

Revised:
Date: Dec. 25, 2022
Drawn by: DRP

Sheet Contents
Proposed
Floor Plan

Drawing No.

A1.2p

Sheet of



Level - 2


Building 1

Building 2

Scale: 1/8" = 1'-0" 24 x 36 sheet



EXISTING PLANS DEVELOPED BY
DGT Associates
Surveying & Engineers
Gramingham - Boston - Worcester
803 Summer Street, Boston, MA 02127

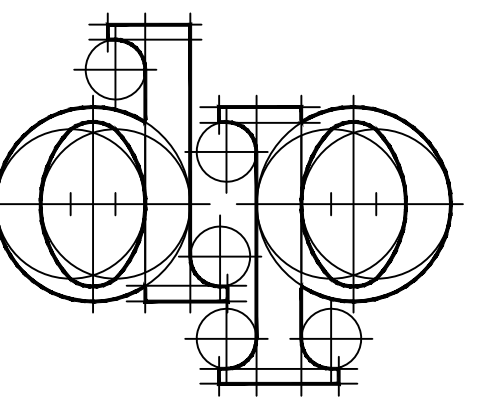

architect

Woonsocket
Rhode Island
401-762-5082
dparchitect@cox.net

Project
Renovations
for
55 - 75
Main Street

Business to
Apartments

Woonsocket
Rhode Island

Plans for
for Review

Revised:
Date: Dec.25, 2022
Drawn by: DRP


Sheet Contents

Proposed
Floor Plan

Drawing No.

A1.3p

Sheet of

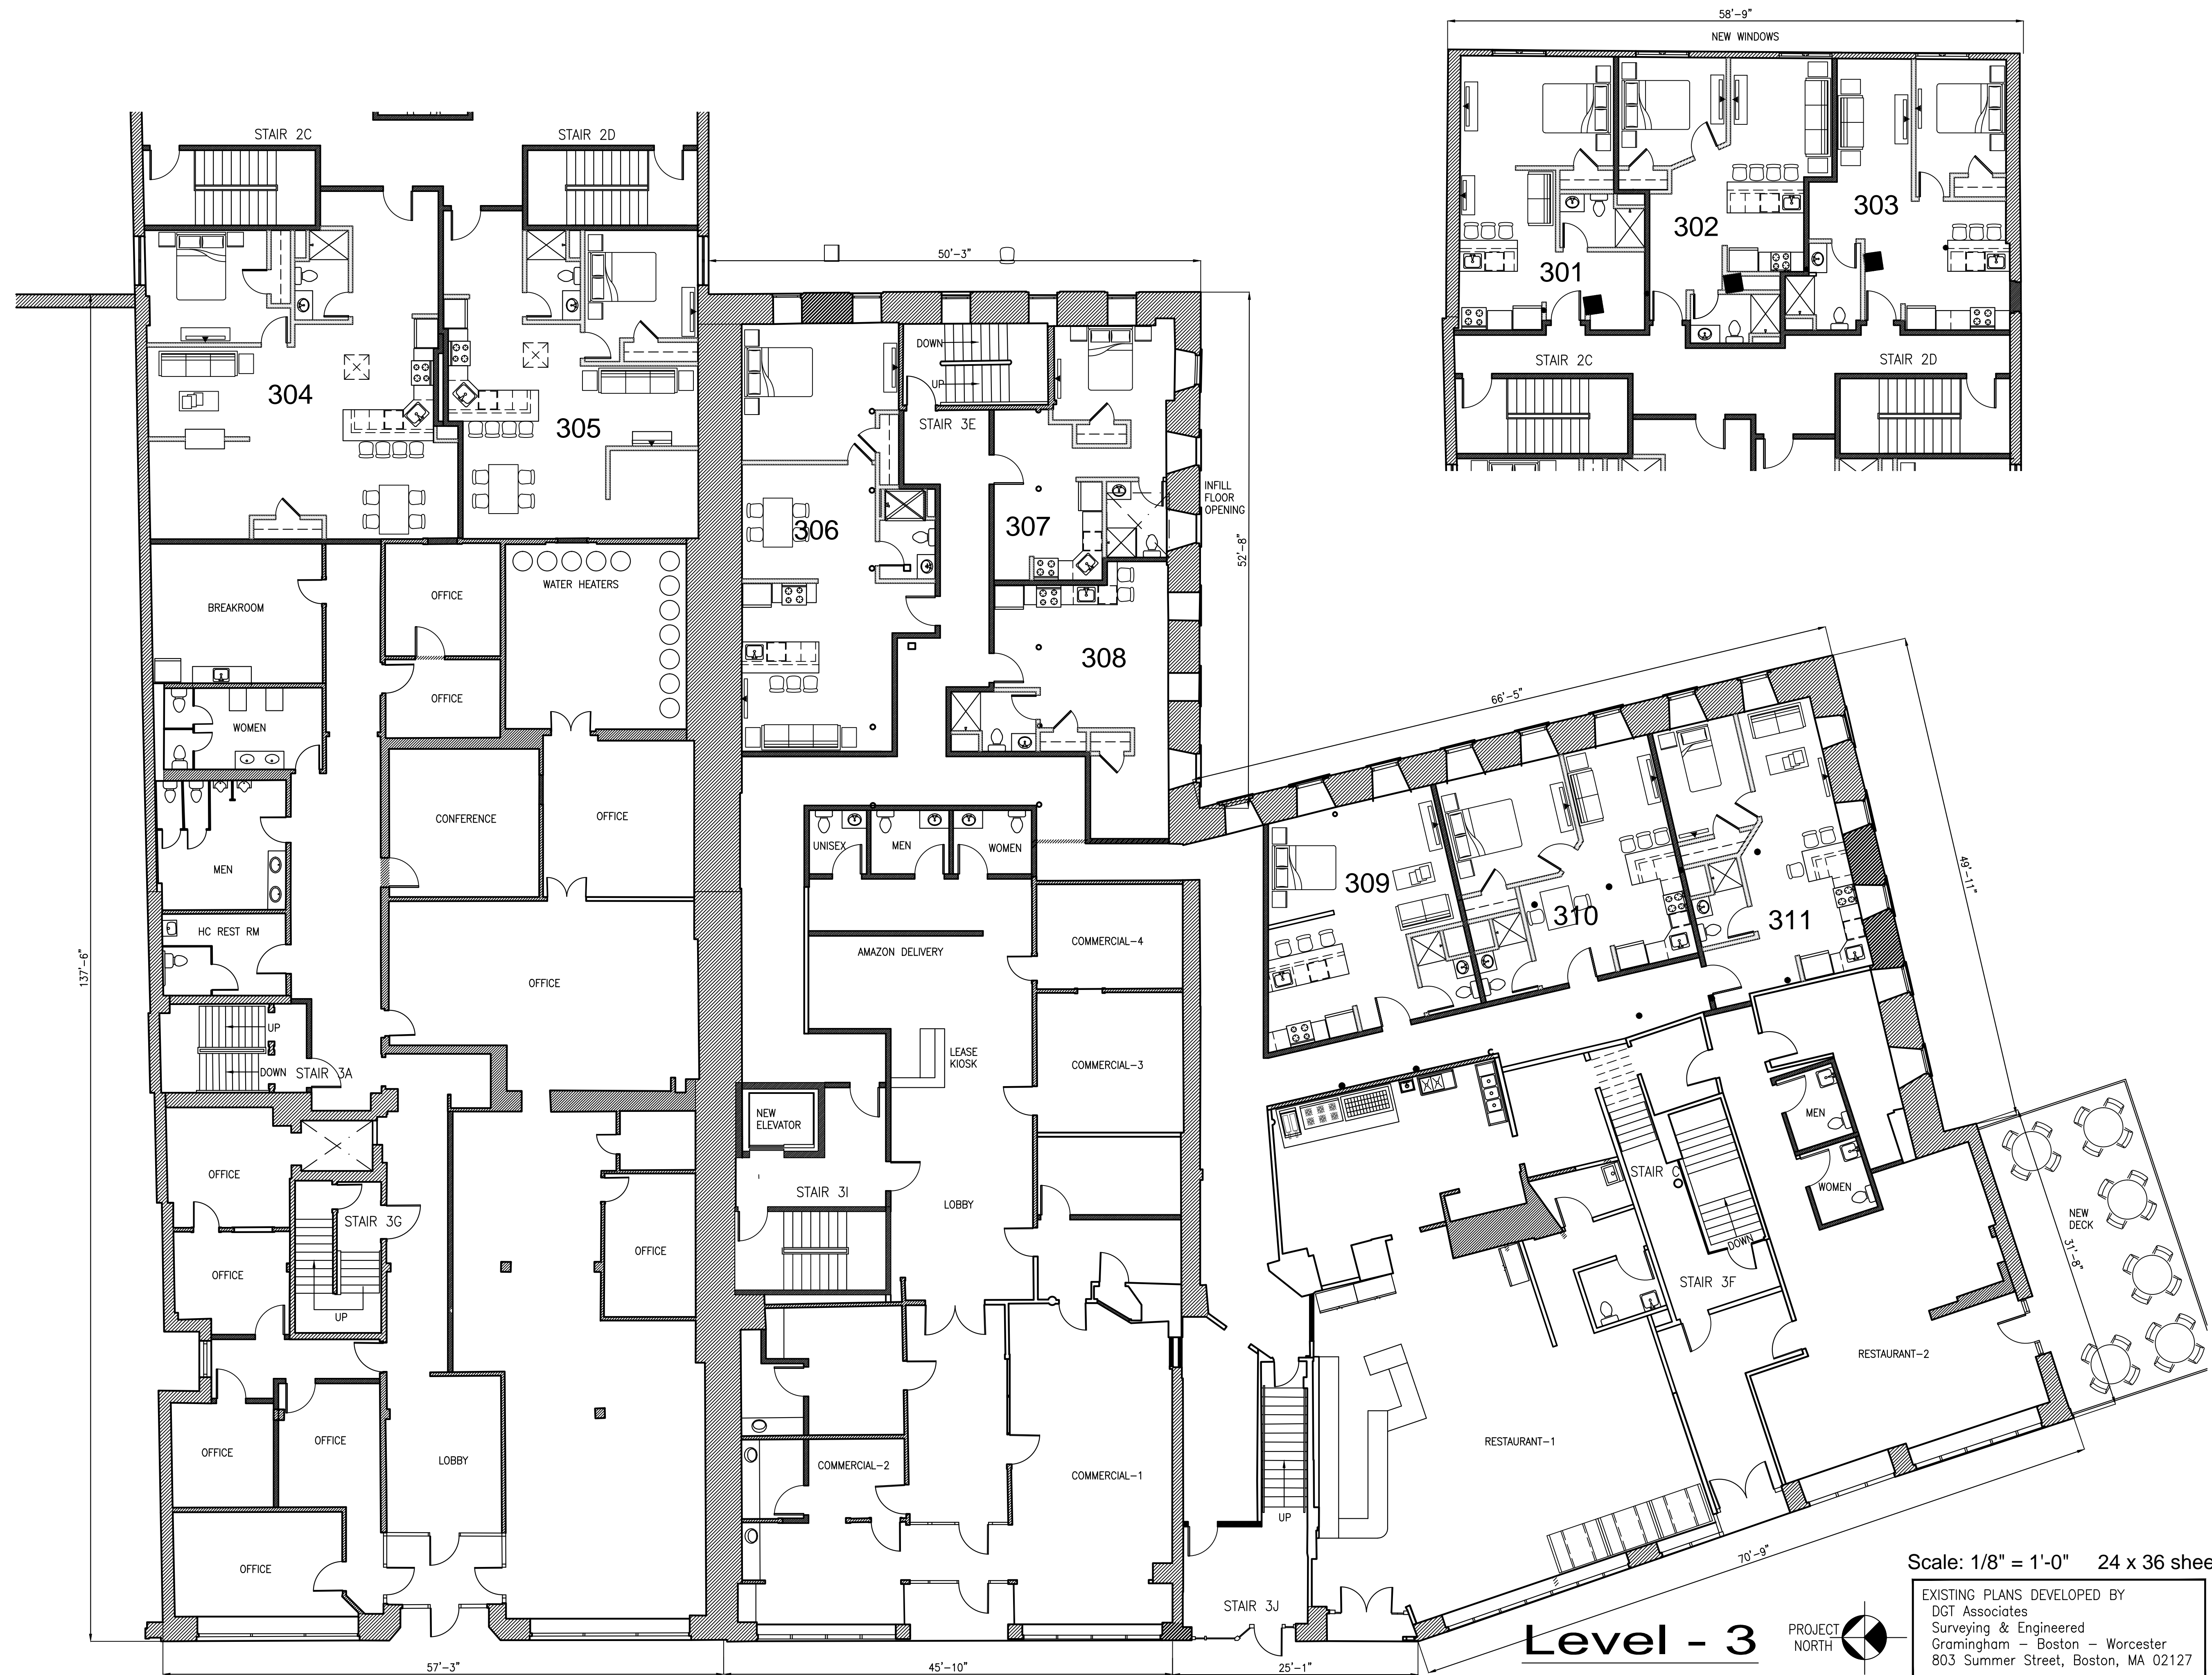


Level - 3



Scale: 1/8" = 1'-0" 24 x 36 sheet

EXISTING PLANS DEVELOPED BY
DGT Associates
Surveying & Engineers
Gramingham - Boston - Worcester
803 Summer Street, Boston, MA 02127

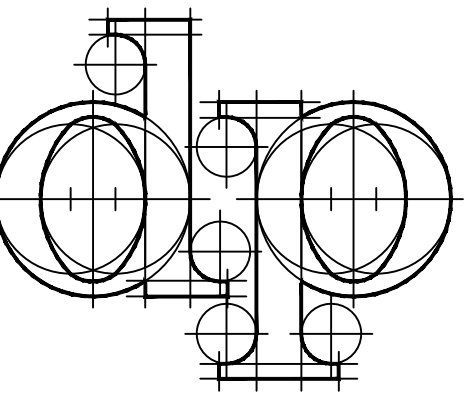

architect

Woonsocket
Rhode Island
401-762-5082
dparchitect@cox.net

Project
Renovations
for
55 - 75
Main Street

Business to
Apartments

Woonsocket
Rhode Island

Plans for
for Review

Revised:
Date: Dec. 26, 2022
Drawn by: DRP


Sheet Contents

Proposed
Floor Plan

Drawing No.

A1.4p

Sheet of

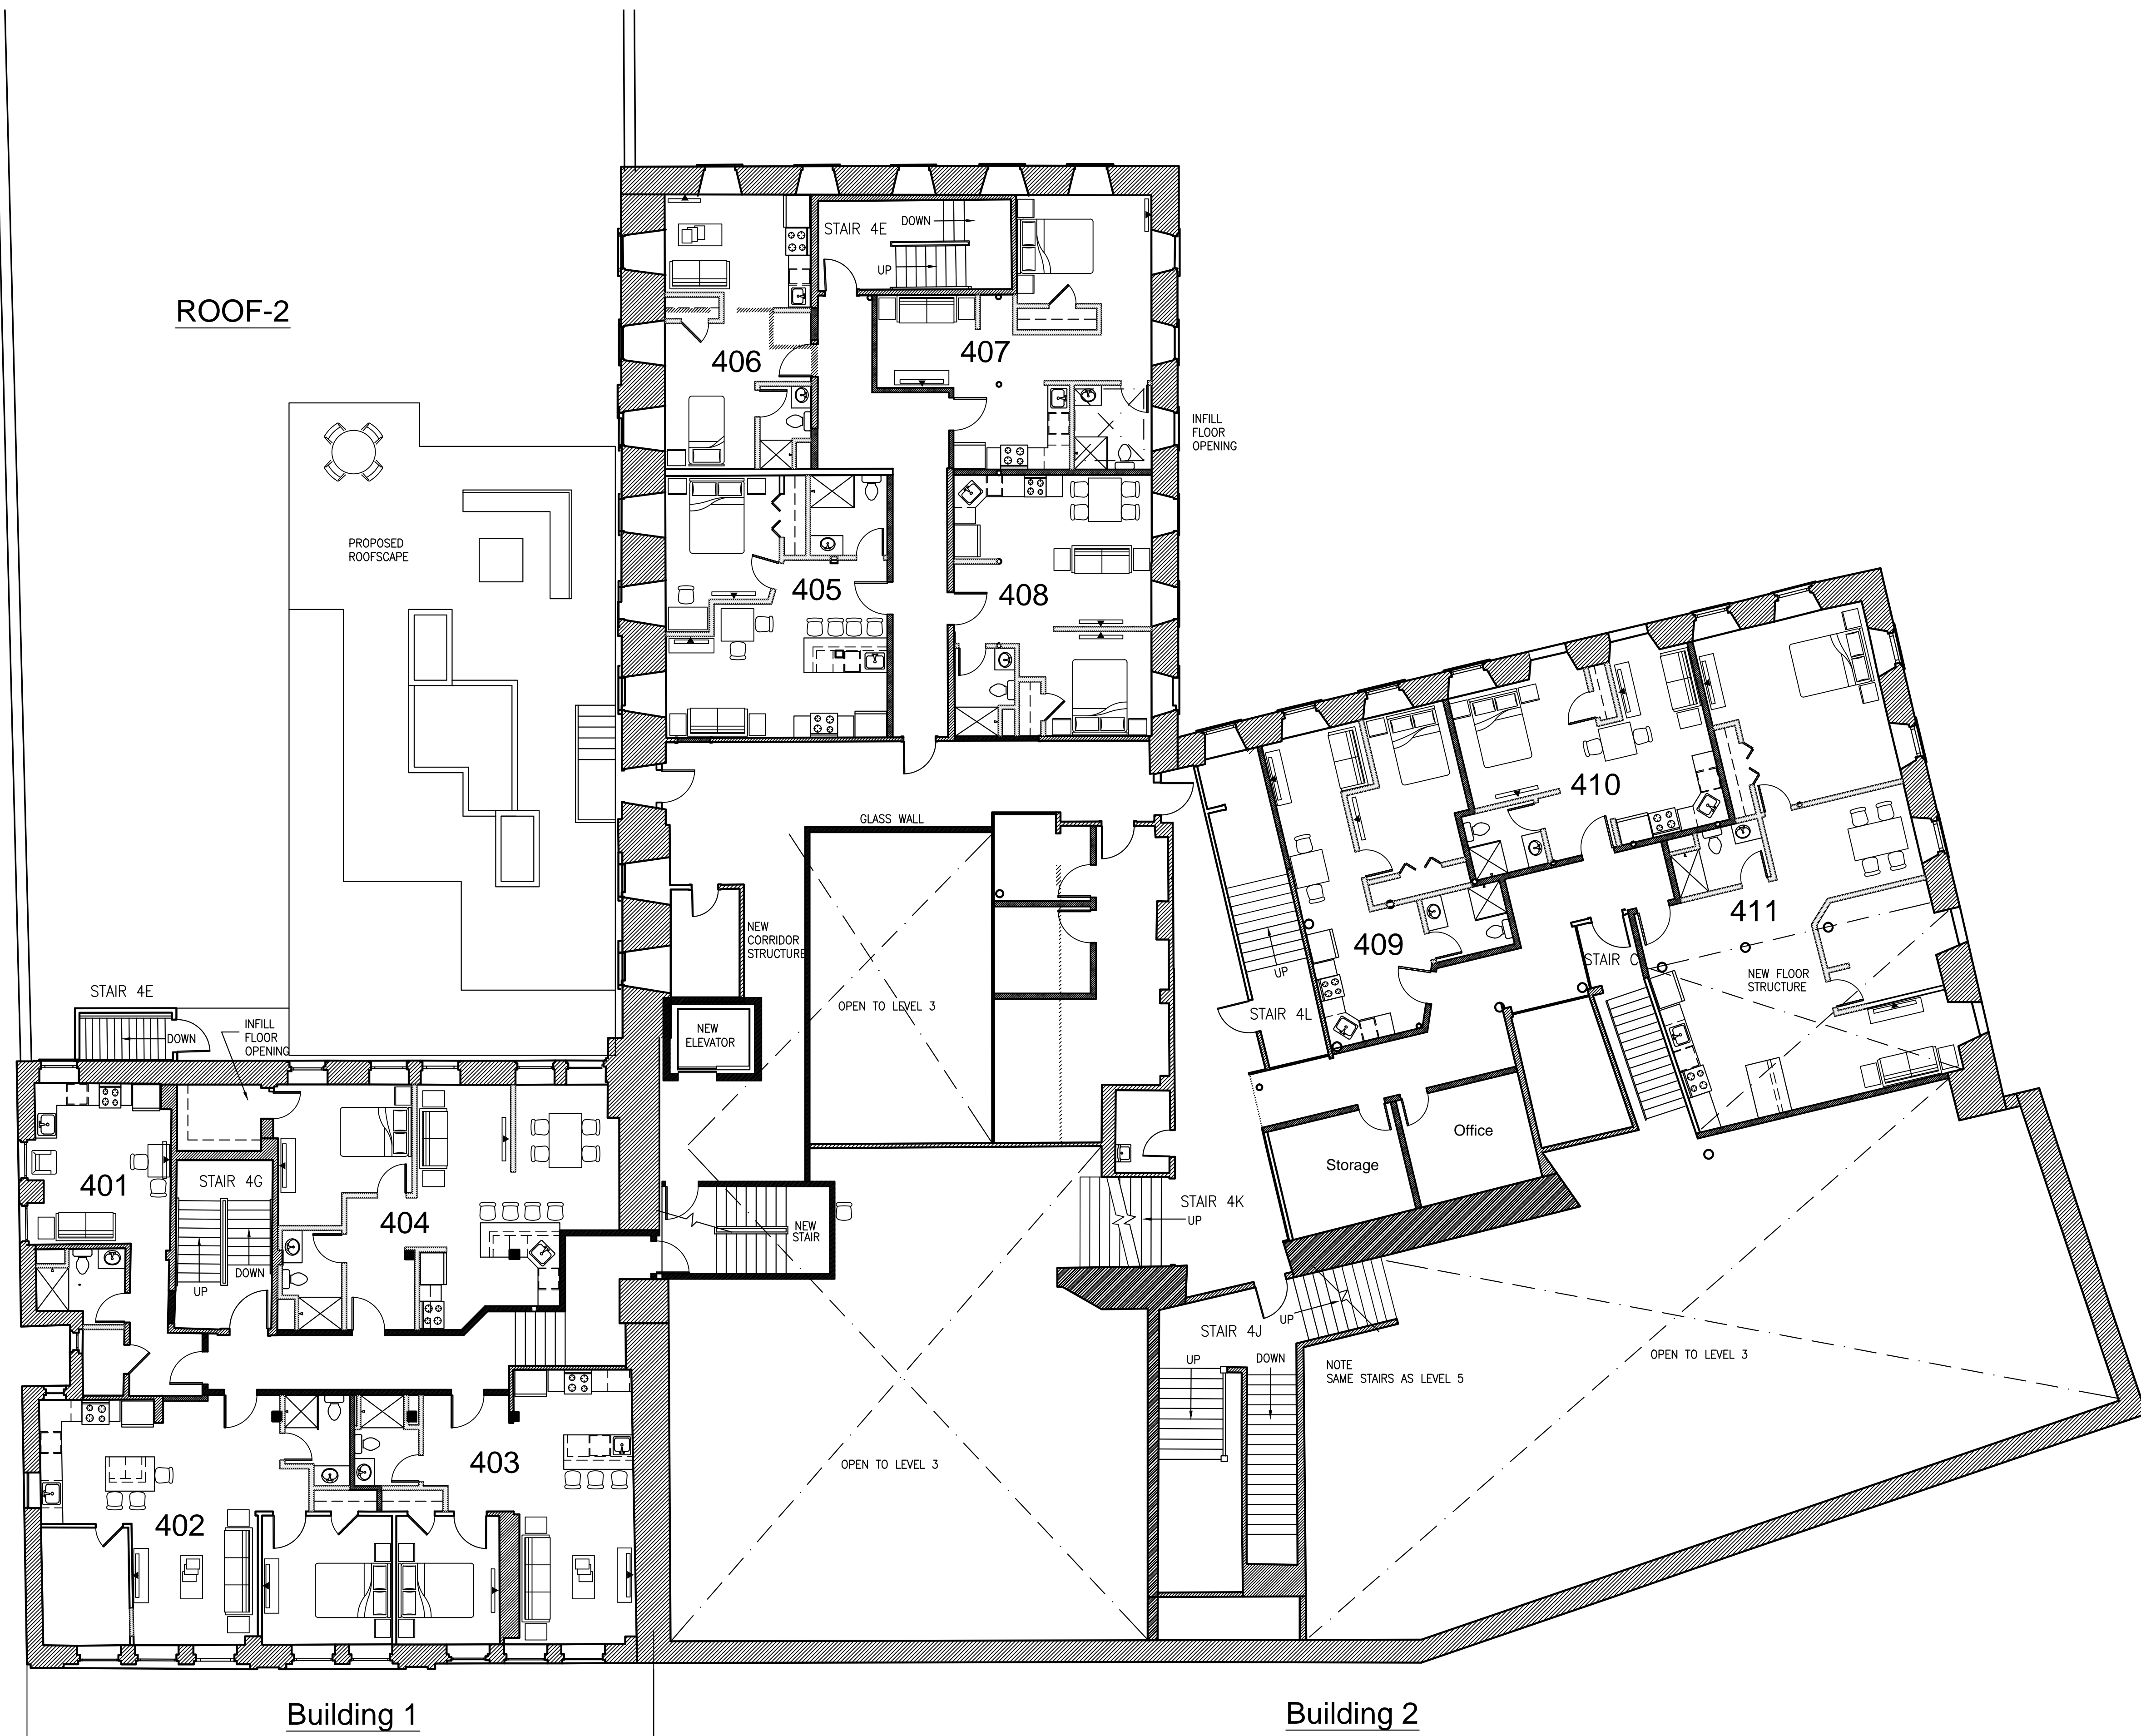


Level - 4

Scale: 1/8" = 1'-0" 24 x 36 sheet



EXISTING PLANS DEVELOPED BY
DGT Associates
Surveying & Engineered
Gramingham - Boston - Worcester
803 Summer Street, Boston, MA 02127

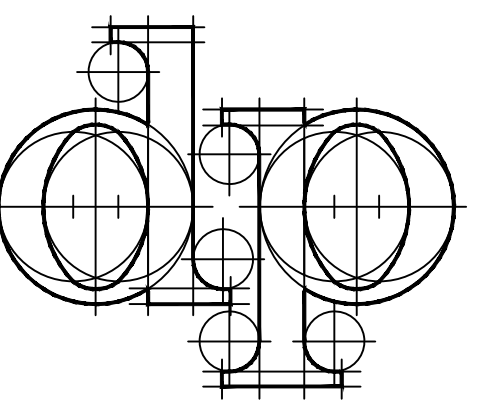

architect

Woonsocket
Rhode Island
401-762-5082
dparchitect@cox.net

Project
Renovations
for
55 - 75
Main Street

Business to
Apartments

Woonsocket
Rhode Island

Plans for
for Review

Revised:
Date: Dec. 26, 2022
Drawn by: DRP

Sheet Contents

Proposed
Floor Plan

Drawing No.

A1.5p

Sheet of



Building 1


Building 2

Level - 5

Scale: 1/8" = 1'-0" 24 x 36 sheet



EXISTING PLANS DEVELOPED BY
DGT Associates
Surveying & Engineered
Gramingham - Boston - Worcester
803 Summer Street, Boston, MA 02127

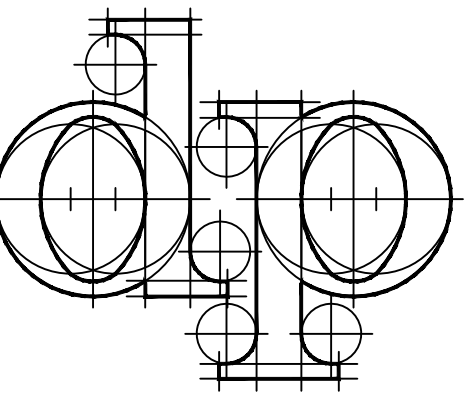

architect

Woonsocket
Rhode Island
401-762-5082
dparchitect@cox.net

Project

Renovations
for
55 - 75
Main Street

Business to
Apartments

Woonsocket
Rhode Island

Plans for
for Review

Revised:

Date: Dec. 26, 2022

Drawn by: DRP


Sheet Contents

Proposed
Floor Plan

Drawing No.

A1.6p

Sheet of

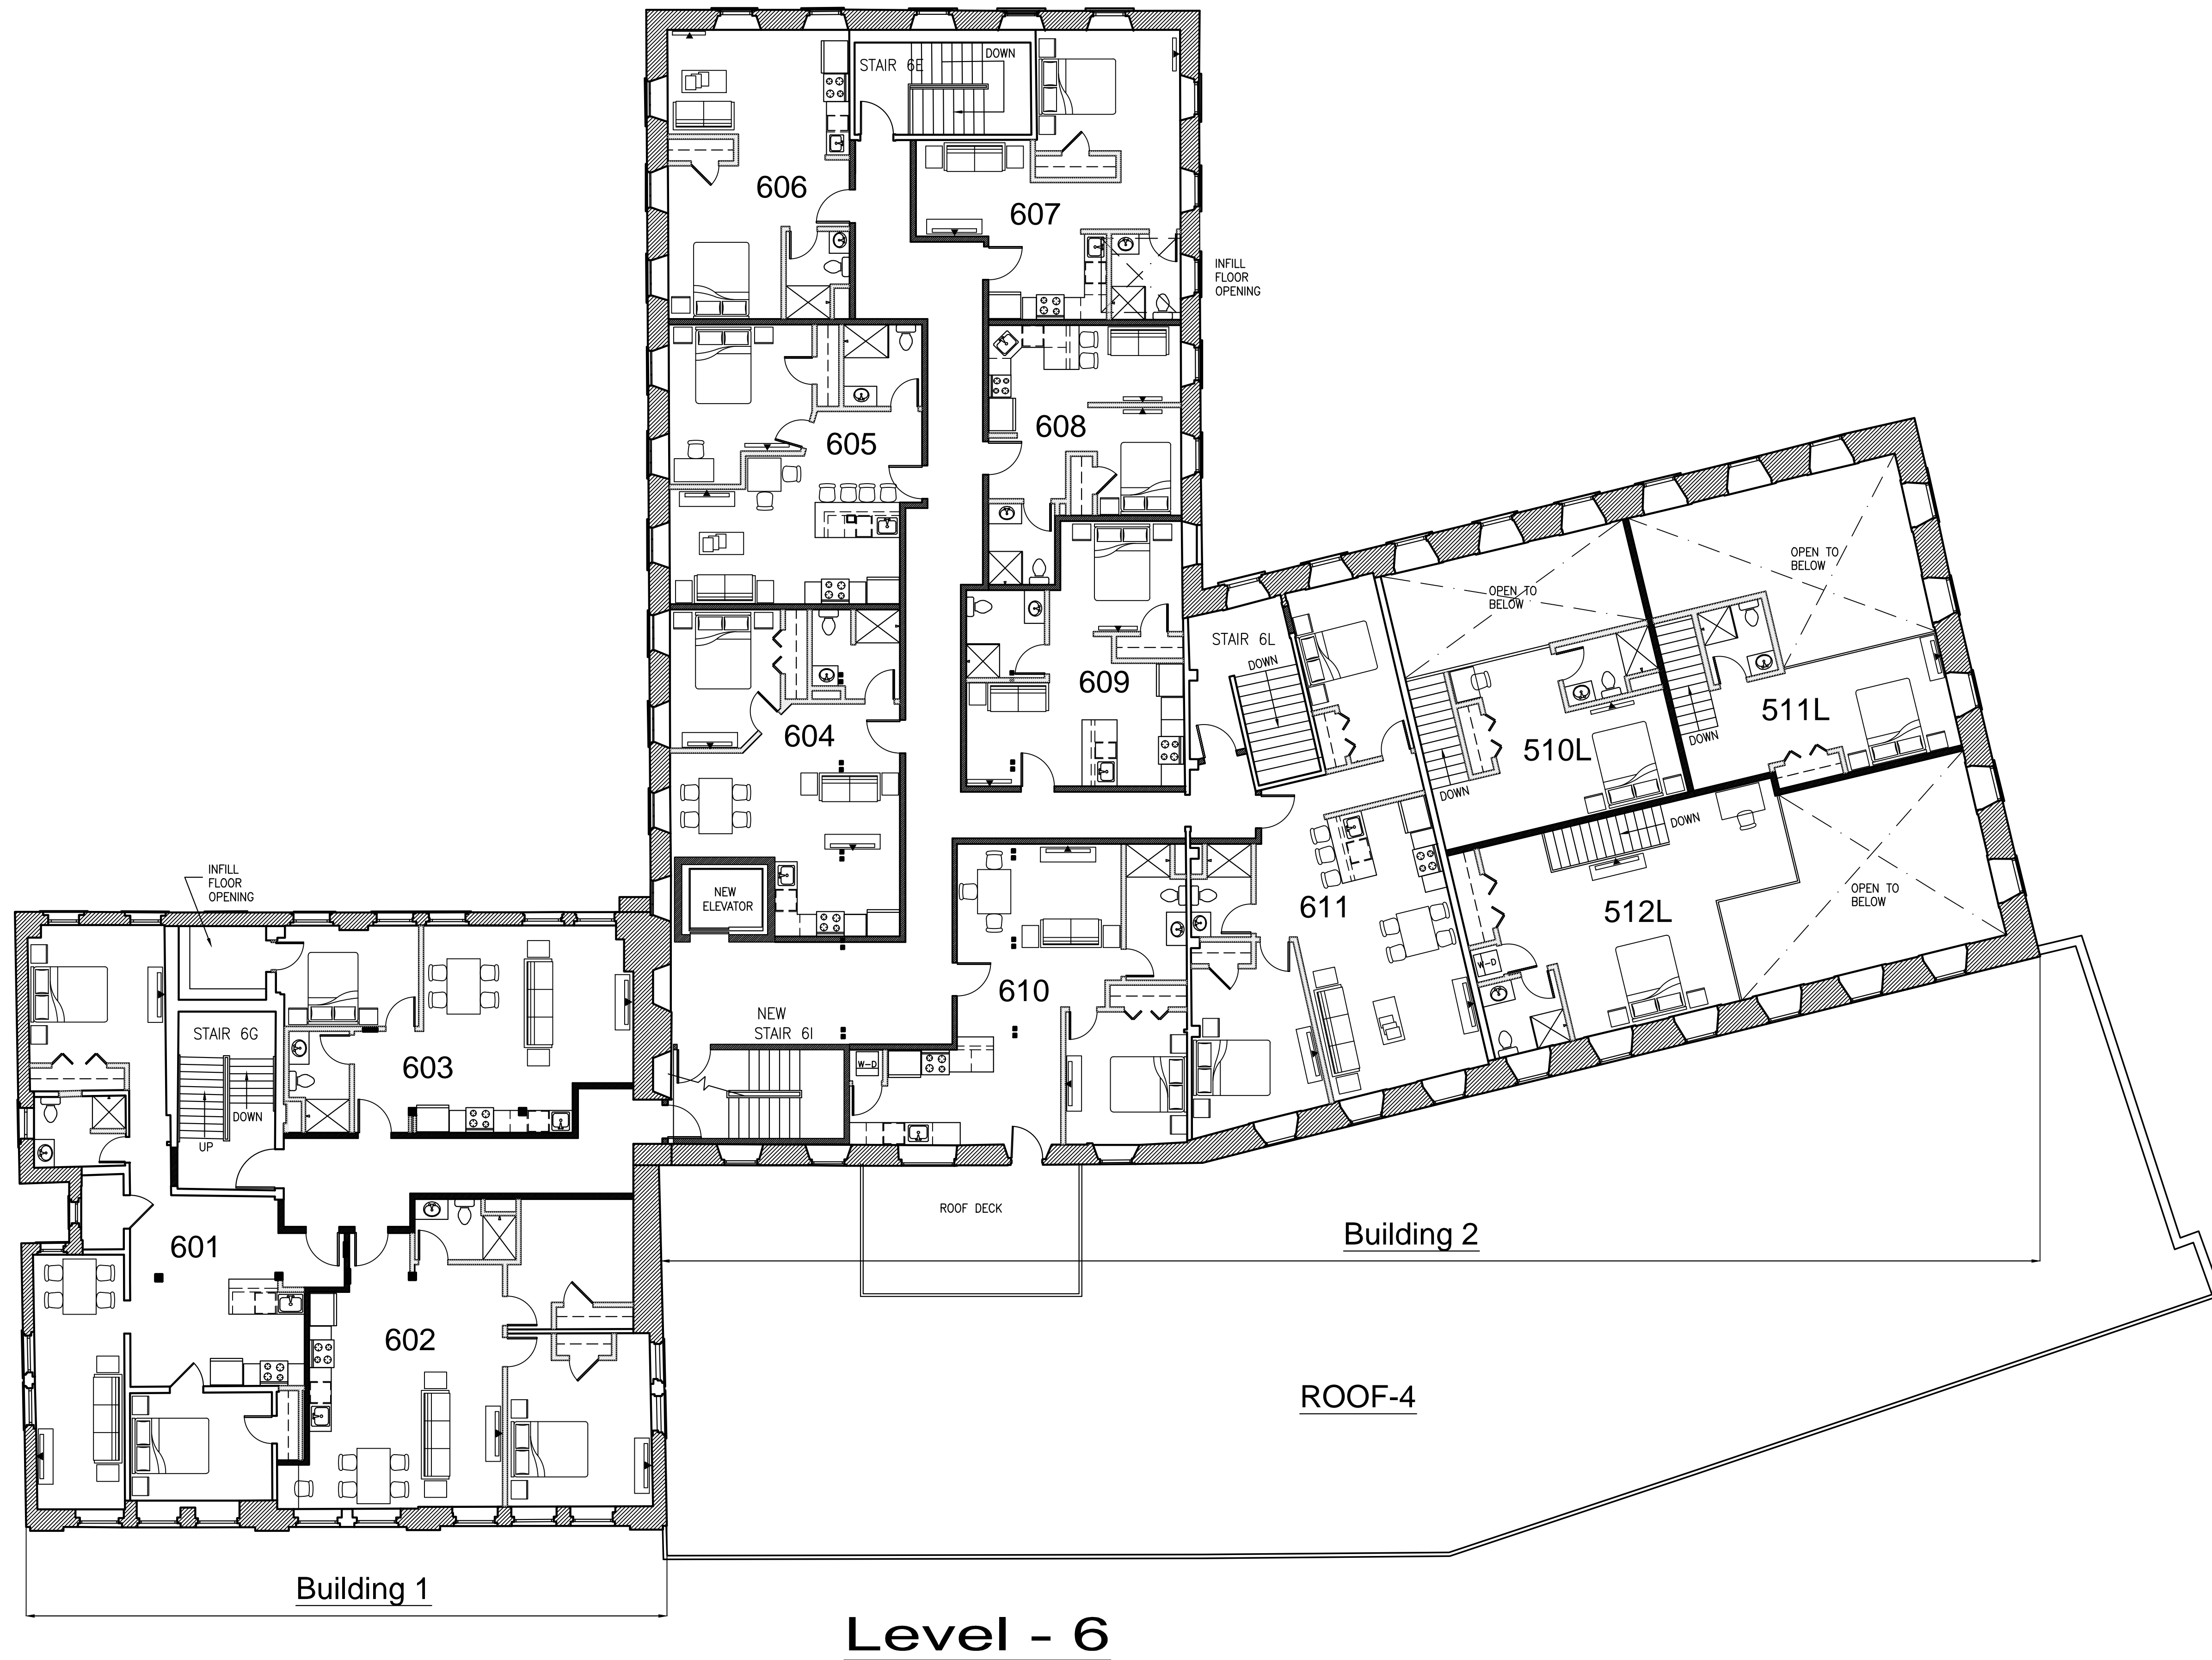

Level - 6

Scale: 1/8" = 1'-0" 24 x 36 sheet



EXISTING PLANS DEVELOPED BY
DGT Associates
Surveying & Engineered
Gramingham - Boston - Worcester
803 Summer Street, Boston, MA 02127