
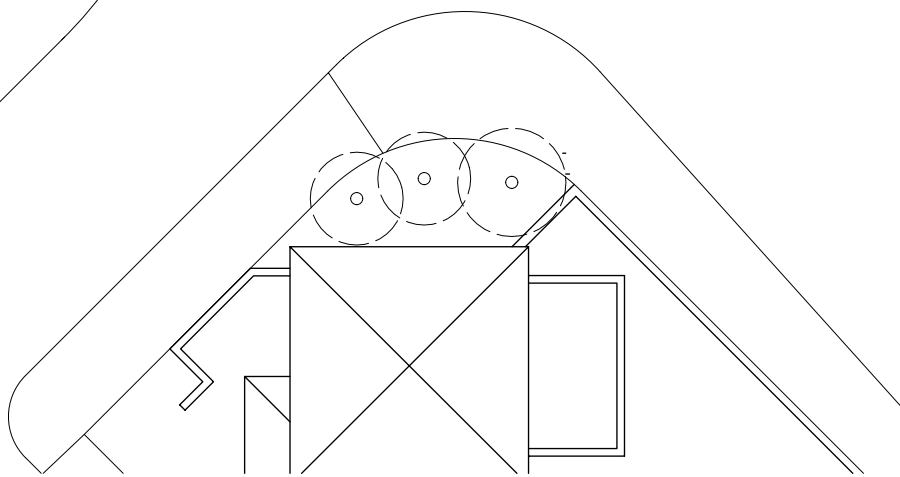


1
1100

Block Plan as proposed

scale 1:200 @A4

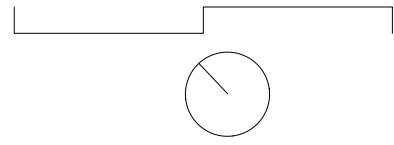

Revision	Release date	Drawn/Checked	NOTES
A	25/11/2022	CB	First issue
B	11/04/2023	CB	Second Planning Application
C	30/05/2023	CB	Amended as per comments received on the 24/05/23

archetypes.
design

projects@archetypes.design | archetypes.design | 07473 949960

PROJECT ADDRESS London SE16 6RZ CLIENT: Alfredo and Ana Bianco


DRAWING TITLE Block Plan as proposed

DRAWING NO: AD22.05 MDR 1100

PURPOSE OF ISSUE: PLANNING

SCALE: 1:200

FORMAT: @ A4

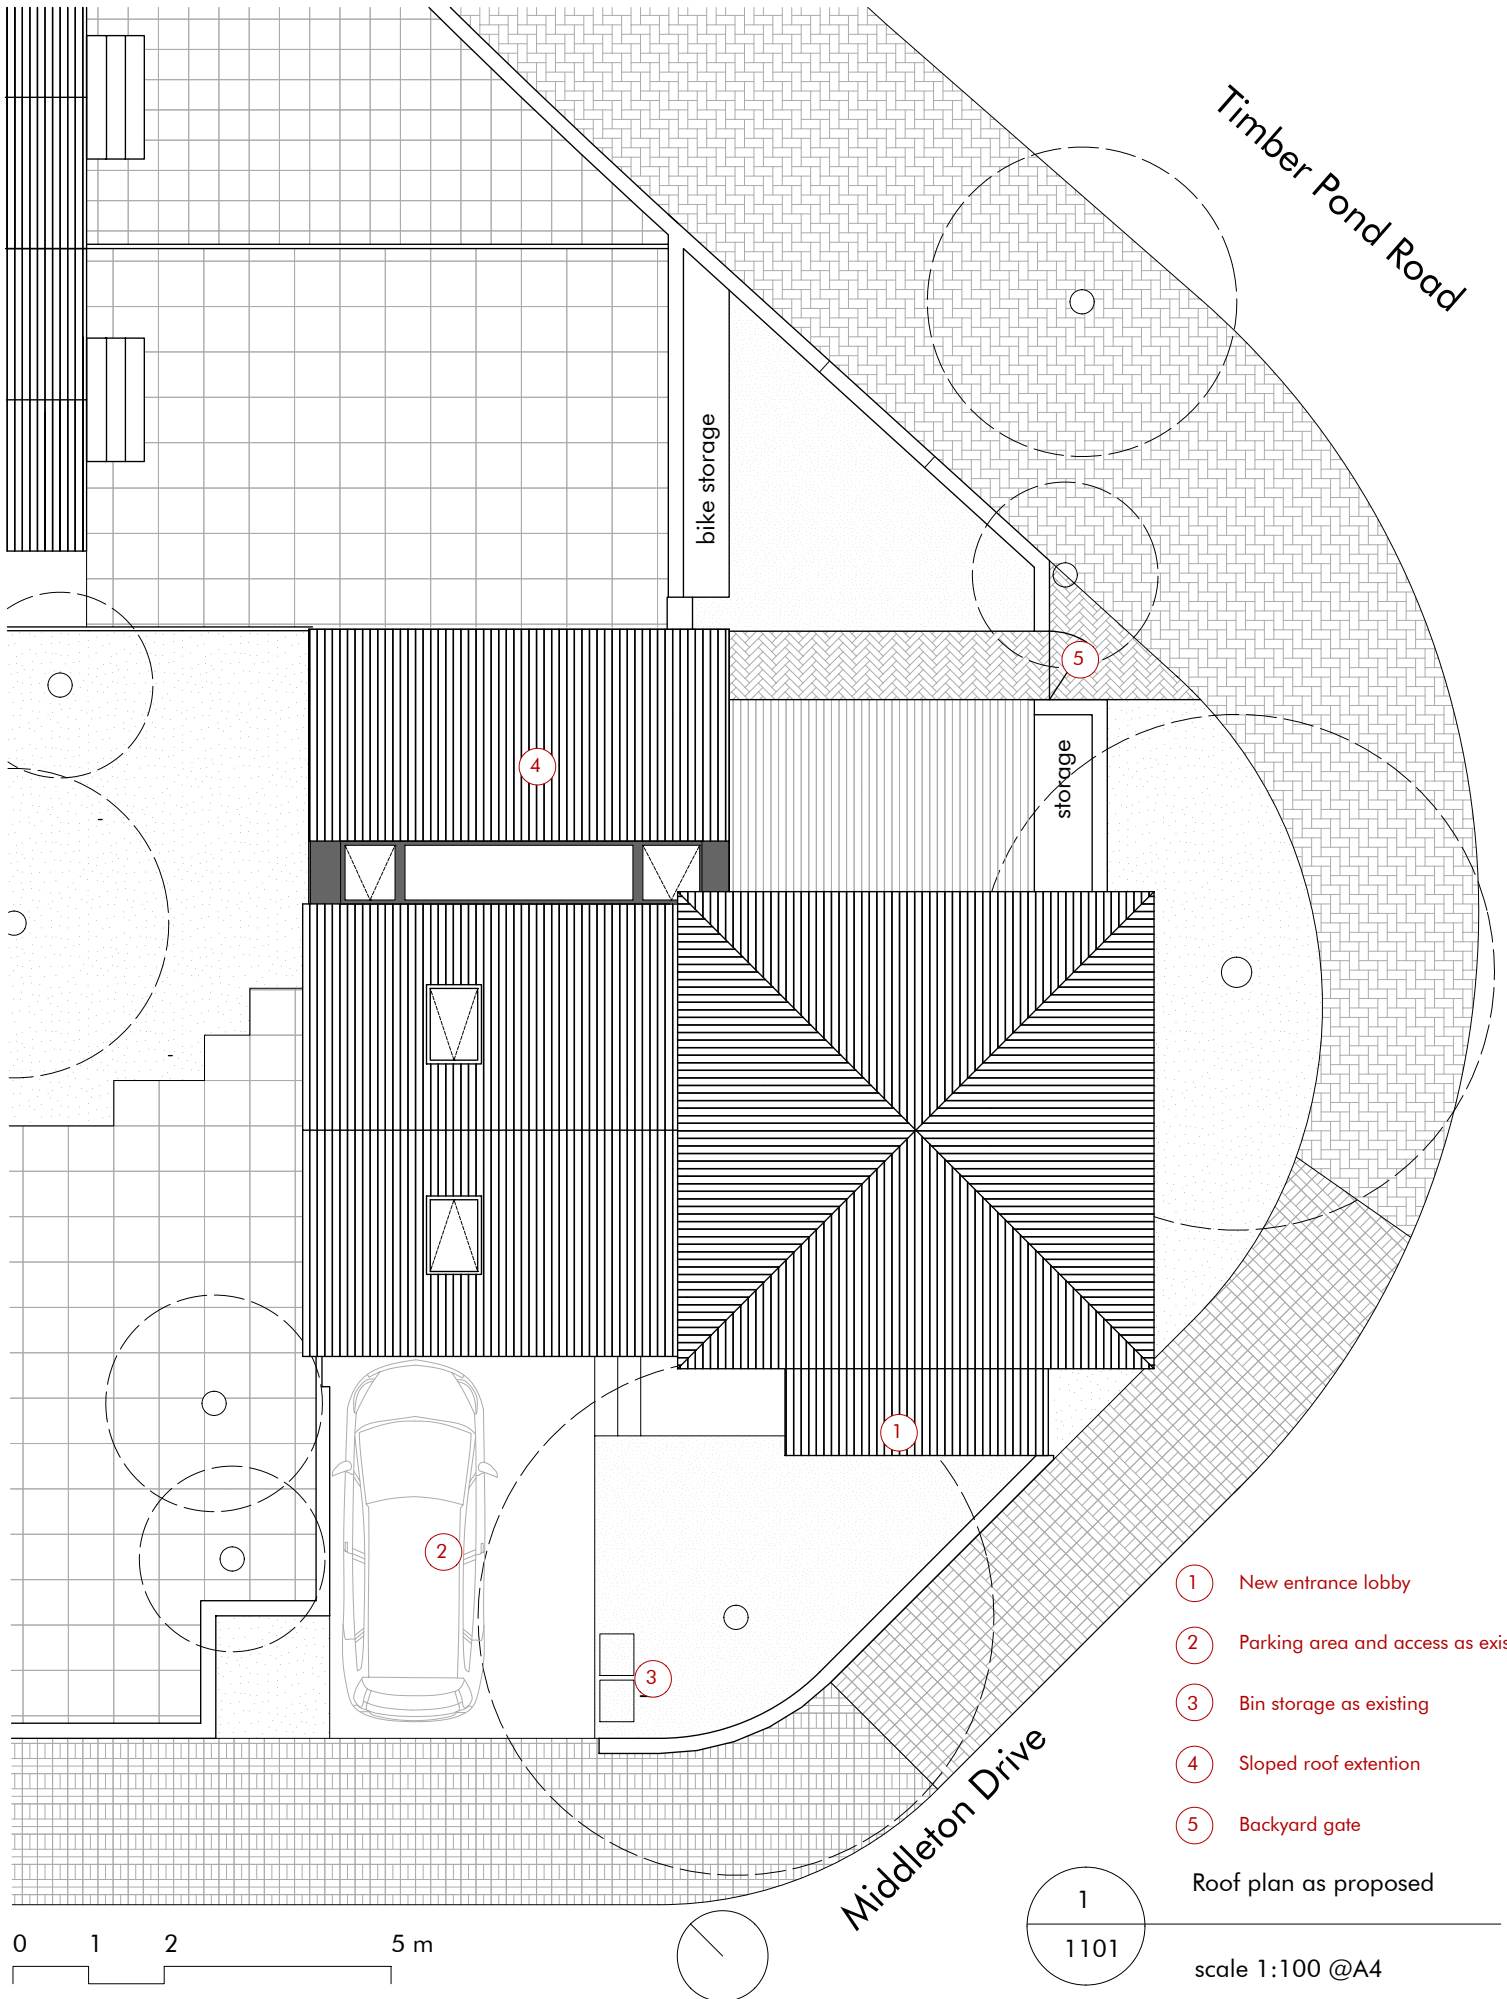

- ① New entrance lobby
- ② Parking area and access as existing
- ③ Bin storage as existing
- ④ Sloped roof extension
- ⑤ Backyard gate

Roof plan as proposed

scale 1:100 @A4

Revision Release date Drawn/Checked NOTES

A 25/11/2022 CB First issue

B 04/11/2023 CB Second Planning Application

C 30/05/2023 CB Amended as per comments received on the 24/05/23

archetypes.
design

projects@archetypes.design | archetypes.design | 07473 949960

PROJECT 4 Middleton Drive

ADDRESS London SE16 6RZ

CLIENT Alfredo and Ana Bianco


DRAWING TITLE Roof plan as proposed

DRAWING NO. AD22.05 MDR 1101

PURPOSE OF ISSUE: PLANNING

SCALE: 1:100

FORMAT: @ A3

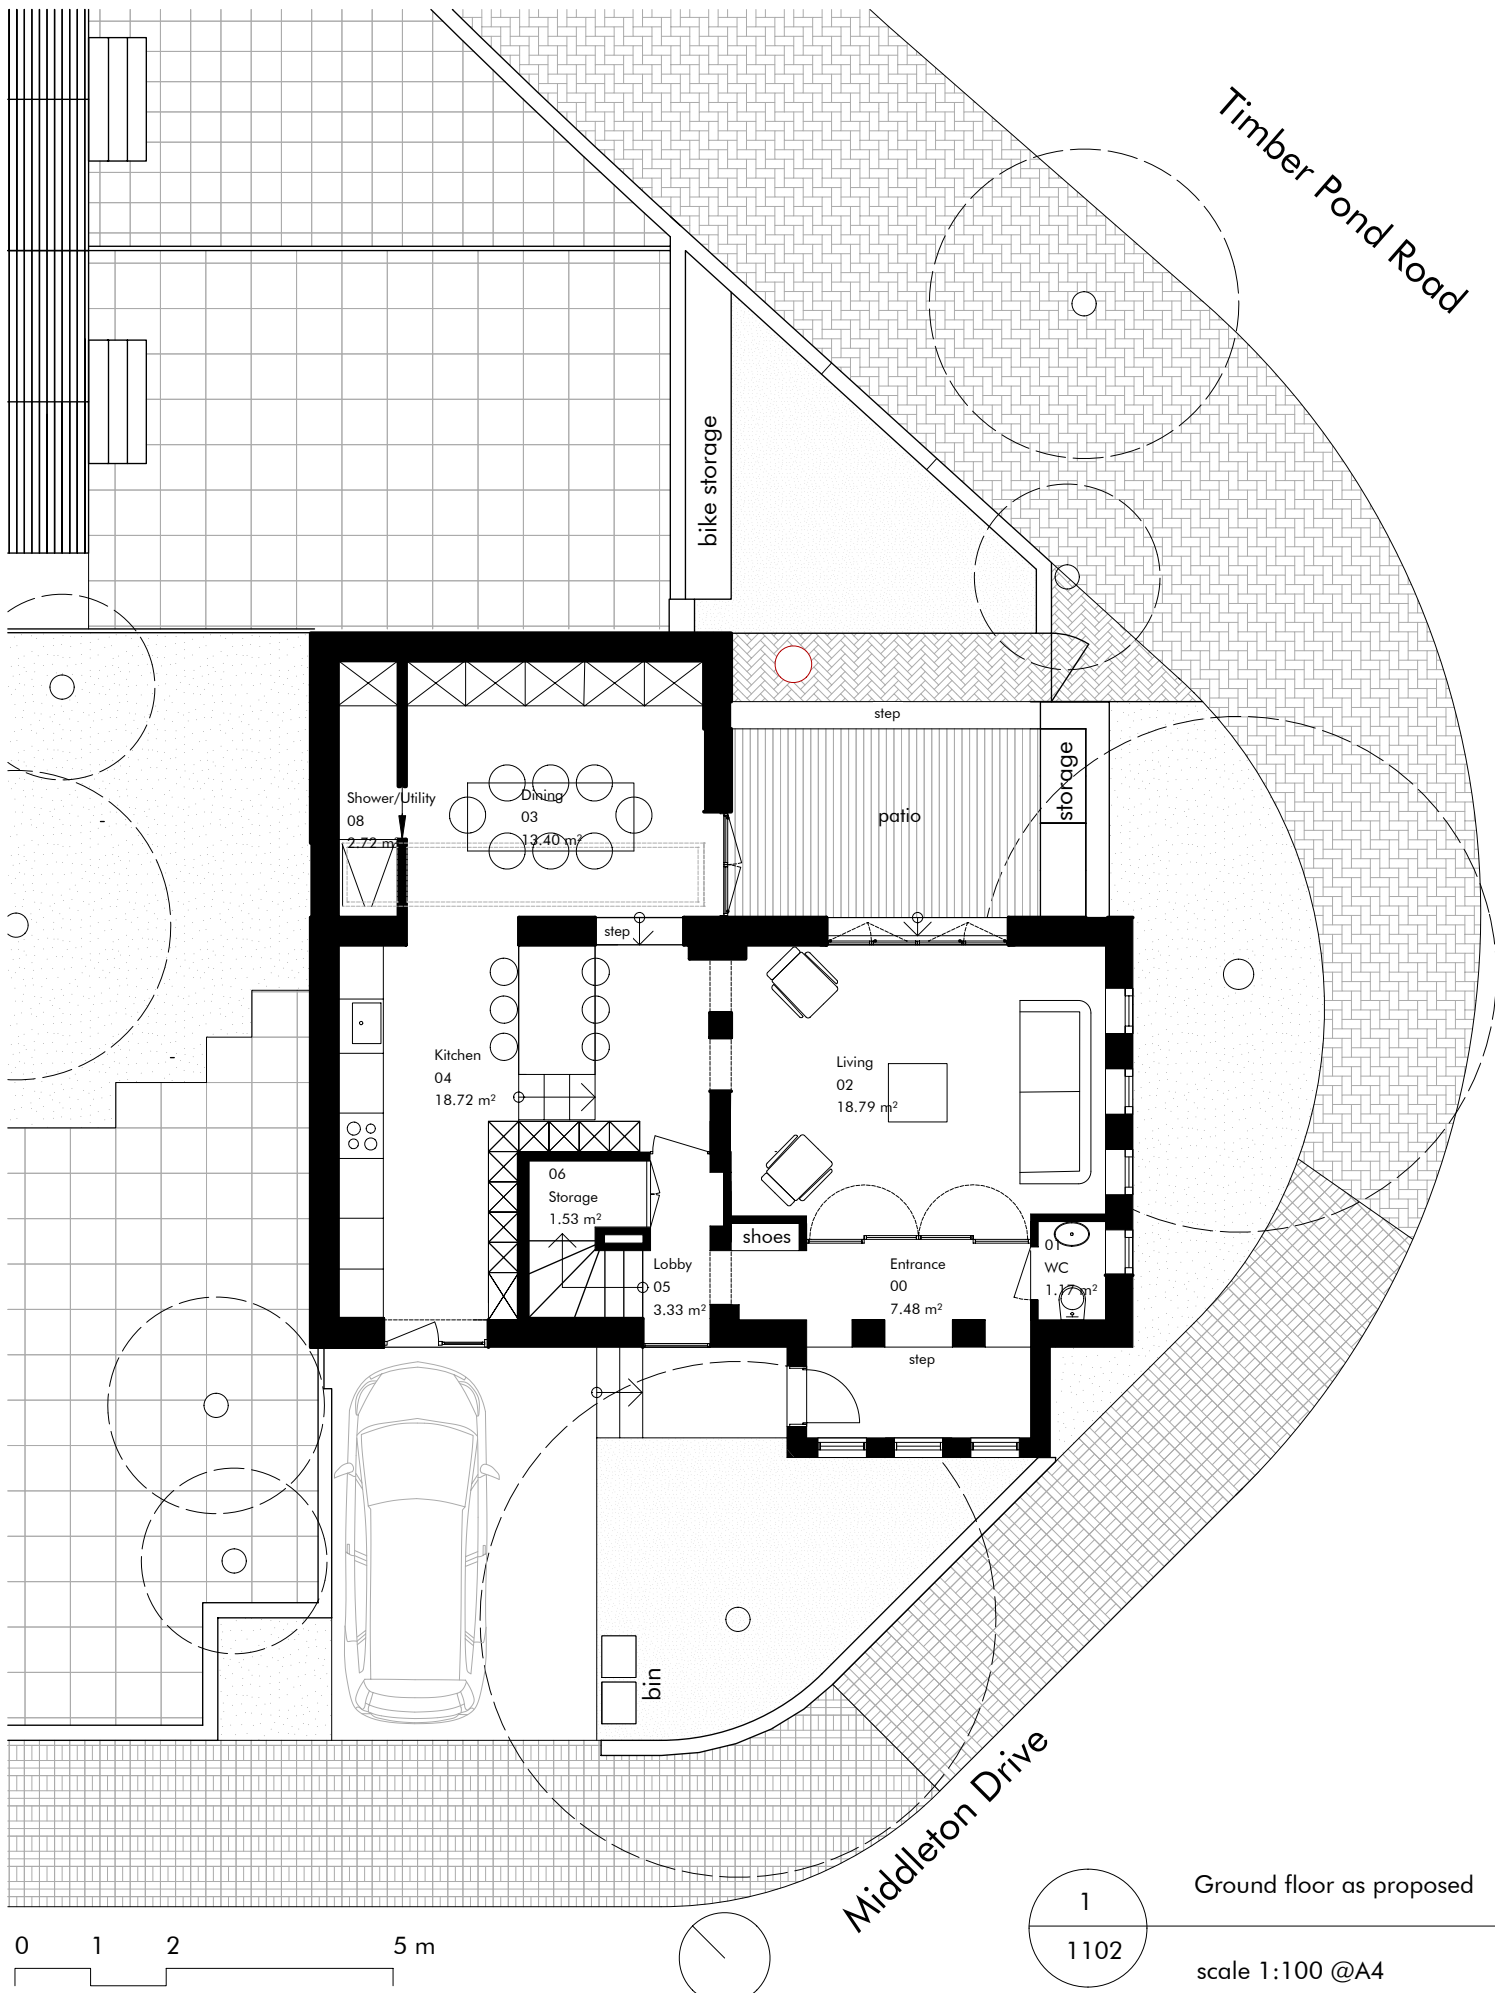


1 Ground floor as proposed

scale 1:100 @A4

Revision	Release date	Drawn/Checked	NOTES
A	25/11/2022	CB	First issue
B	11/04/2023	CB	Second Planning Application
C	30/05/2023	CB	Amended as per comments received on the 24/05/23

archetypes.
design


PROJECT	ADDRESS	CLIENT
4 Middleton Drive	London SE16 6RZ	Alfredo and Ana Bianco
DRAWING TITLE	Ground floor as proposed	
DRAWING NO.	AD22.05 MDR 1102	PURPOSE OF ISSUE: PLANNING
	SCALE: 1:100	FORMAT: @ A3

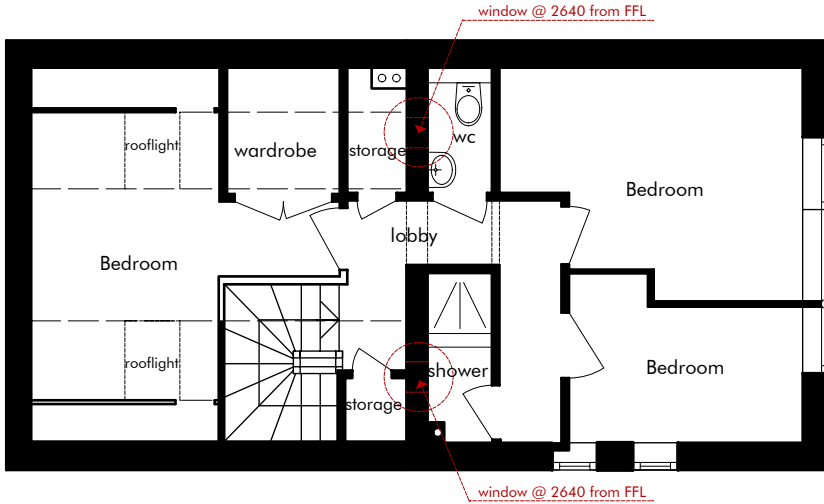

2
1103

Second floor as proposed


scale 1:100 @A4

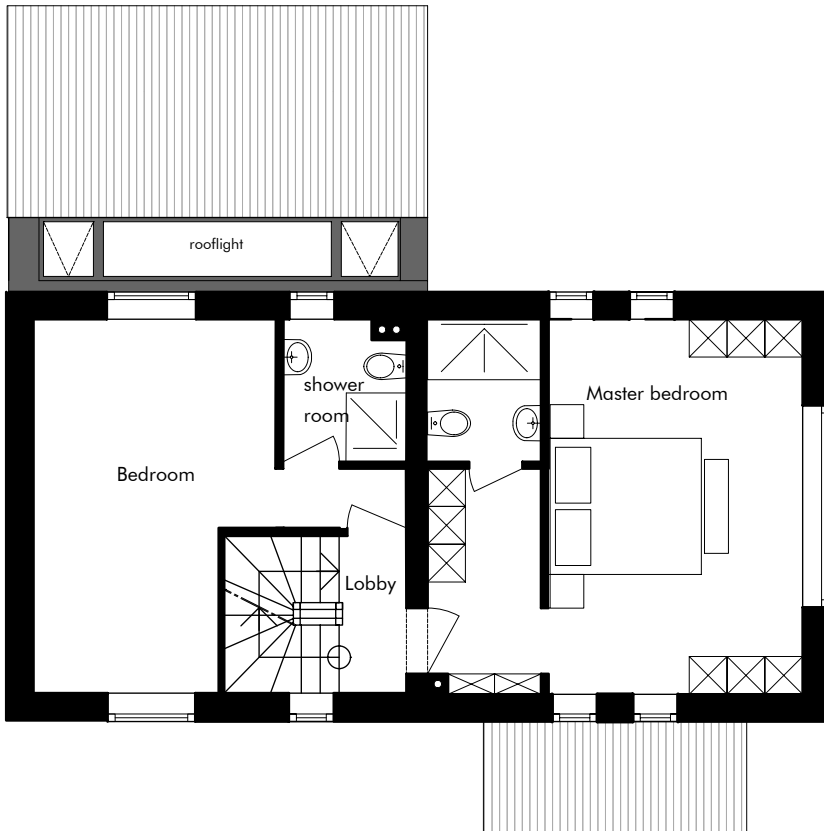

1
1103

First floor as proposed

scale 1:100 @A4

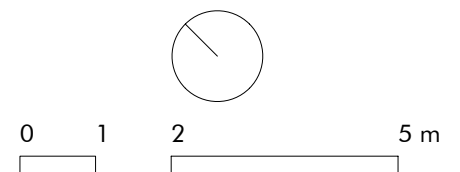

Revision Release date Drawn/Checked NOTES

A 25/11/2022 CB First issue

B 11/04/2023 CB Second Planning Application

C 30/05/2023 CB Amended as per comments received on the 24/05/23

archetypes.
design

projects@archetypes.design | archetypes.design | 07473 949960

PROJECT 4 Middleton Drive

ADDRESS London SE16 6RZ

CLIENT: Alfredo and Ana Bianco

DRAWING TITLE Upper floors as proposed

DRAWING NO: AD22.05 MDR 1103

PURPOSE OF ISSUE: PLANNING

SCALE: 1:100

FORMAT: A3



1
1105


South-West elevation as proposed

scale 1:100 @A4

files to match existing

bricks to match existing

0 1 2 5 m

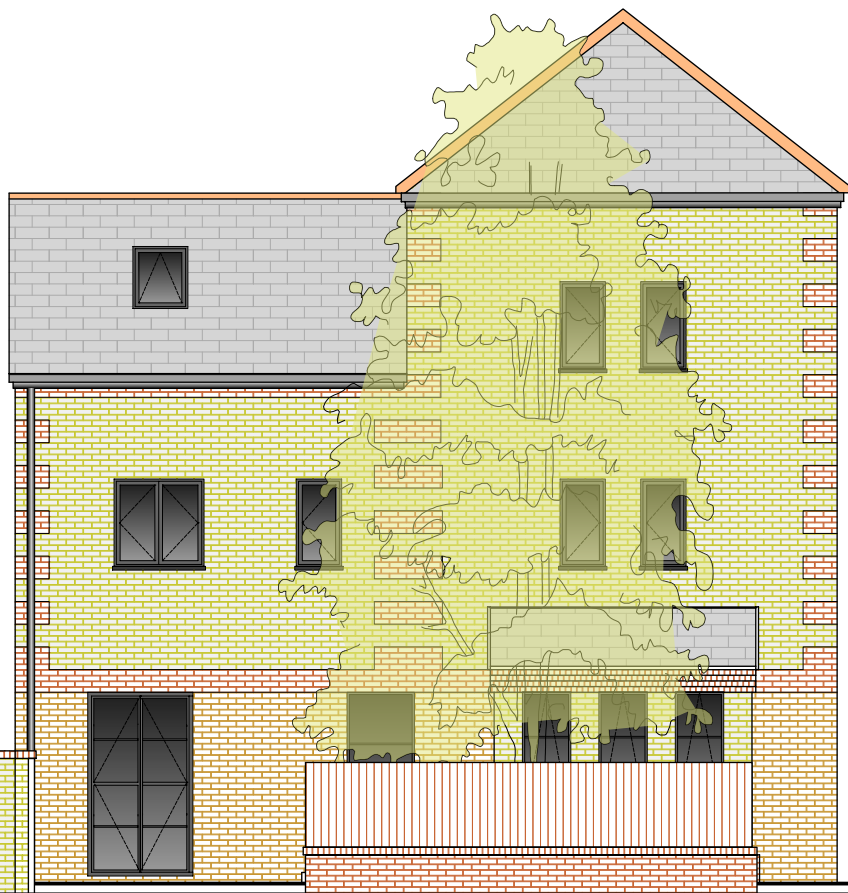

2
1105

South-West street scene as proposed

scale 1:100 @A4

0 1 2 5 m

Revision Release date Drawn/Checked NOTES

A 25/11/2022 CB First issue

B 11/04/2023 CB Second Planning Application

C 30/05/2023 CB Amended as per comments received on the 24/05/23

archetypes.
design

projects@archetypes.design | archetypes.design | 07473 949960

PROJECT 4 Middleton Drive

ADDRESS London SE16 6RZ

CLIENT: Alfredo and Ana Bianco

DRAWING TITLE South-West elevation as proposed

DRAWING NO: AD22.05 MDR 1105

PURPOSE OF ISSUE: PLANNING

SCALE: 1:100

FORMAT: A3



1
1106

South-East elevation as proposed

scale 1:100 @A4

Revision	Release date	Drawn/Checked	NOTES
A	25/11/2022	CB	First issue
B	11/04/2023	CB	Second Planning Application
C	30/05/2023	CB	Amended as per comments received on the 24/05/23

archetypes.
design

projects@archetypes.design | archetypes.design | 07473 949960


PROJECT	ADDRESS	CLIENT:
4 Middleton Drive	London SE16 6RZ	Alfredo and Ana Bianco
DRAWING TITLE	South-East elevation as proposed	
DRAWING N°	PURPOSE OF ISSUE:	SCALE:
AD22.05 MDR 1106	PLANNING	1:100
		FORMAT:
		@ A3



1 North-East elevation as proposed

1107

scale 1:100 @A4

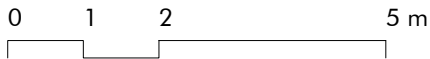

bricks to match existing

files to match existing



2 North-East street scene as proposed

1107

scale 1:100 @A4



Revision Release date Drawn/Checked NOTES

A 25/11/2022 CB First issue

B 11/04/2023 CB Second Planning Application

C 30/05/2023 CB Amended as per comments received on the 24/05/23

archetypes.
design

projects@archetypes.design | archetypes.design | 07473 949960

PROJECT 4 Middleton Drive

ADDRESS London SE16 6RZ

CLIENT Alfredo and Ana Bianco

DRAWING TITLE North-East elevation as proposed

DRAWING NO. AD22.05 MDR 1107

PURPOSE OF ISSUE: PLANNING

SCALE: 1:100

FORMAT: @ A3

1
1108

North-West elevation as proposed

scale 1:100 @A4

0 1 2 5 m



bricks to match existing

Revision	Release date	Drawn/Checked	NOTES
A	25/11/2022	CB	First issue
B	11/04/2023	CB	Second Planning Application
C	30/05/2023	CB	Amended as per comments received on the 24/05/23

archetypes
design


projects@archetypes.design | archetypes.design | 07473 949960

PROJECT	ADDRESS	CLIENT
4 Middleton Drive	London SE16 6RZ	Alfredo and Ana Bianco
DRAWING TITLE	PURPOSE OF ISSUE	SCALE
North-West elevation as proposed	PLANNING	1:100
DRAWING N°	FORMAT	
AD22.05 MDR 1108	@ A3	

1
1109

Section 1-1 as proposed

scale 1:100 @A4

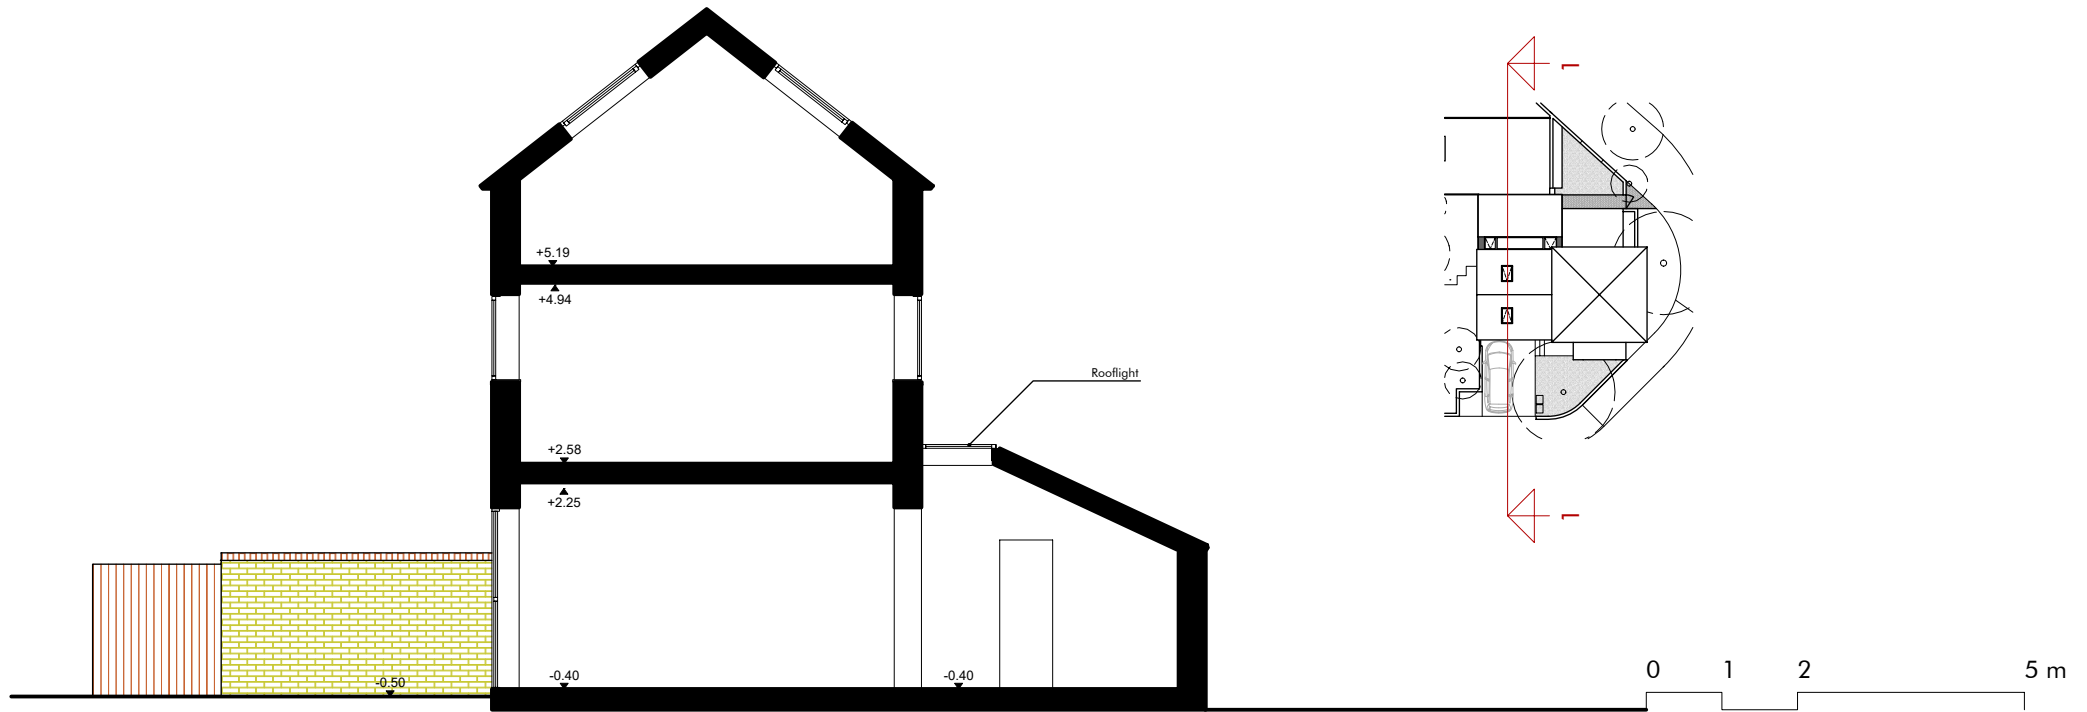


Revision	Release date	Drawn/Checked	NOTES
A	25/11/2022	CB	First issue
B	11/04/2023	CB	Second Planning Application
C	30/05/2023	CB	Amended as per comments received on the 24/05/23

archetypes.
design

projects@archetypes.design | archetypes.design | 07473 949960

PROJECT	ADDRESS	CLIENT
4 Middleton Drive	London SE16 6RZ	Alfredo and Ana Bianco
DRAWING TITLE	Section 1-1 as proposed	
DRAWING N°	PURPOSE OF ISSUE	SCALE
AD22.05 MDR 1109	PLANNING	1:100
		FORMAT
		@ A3

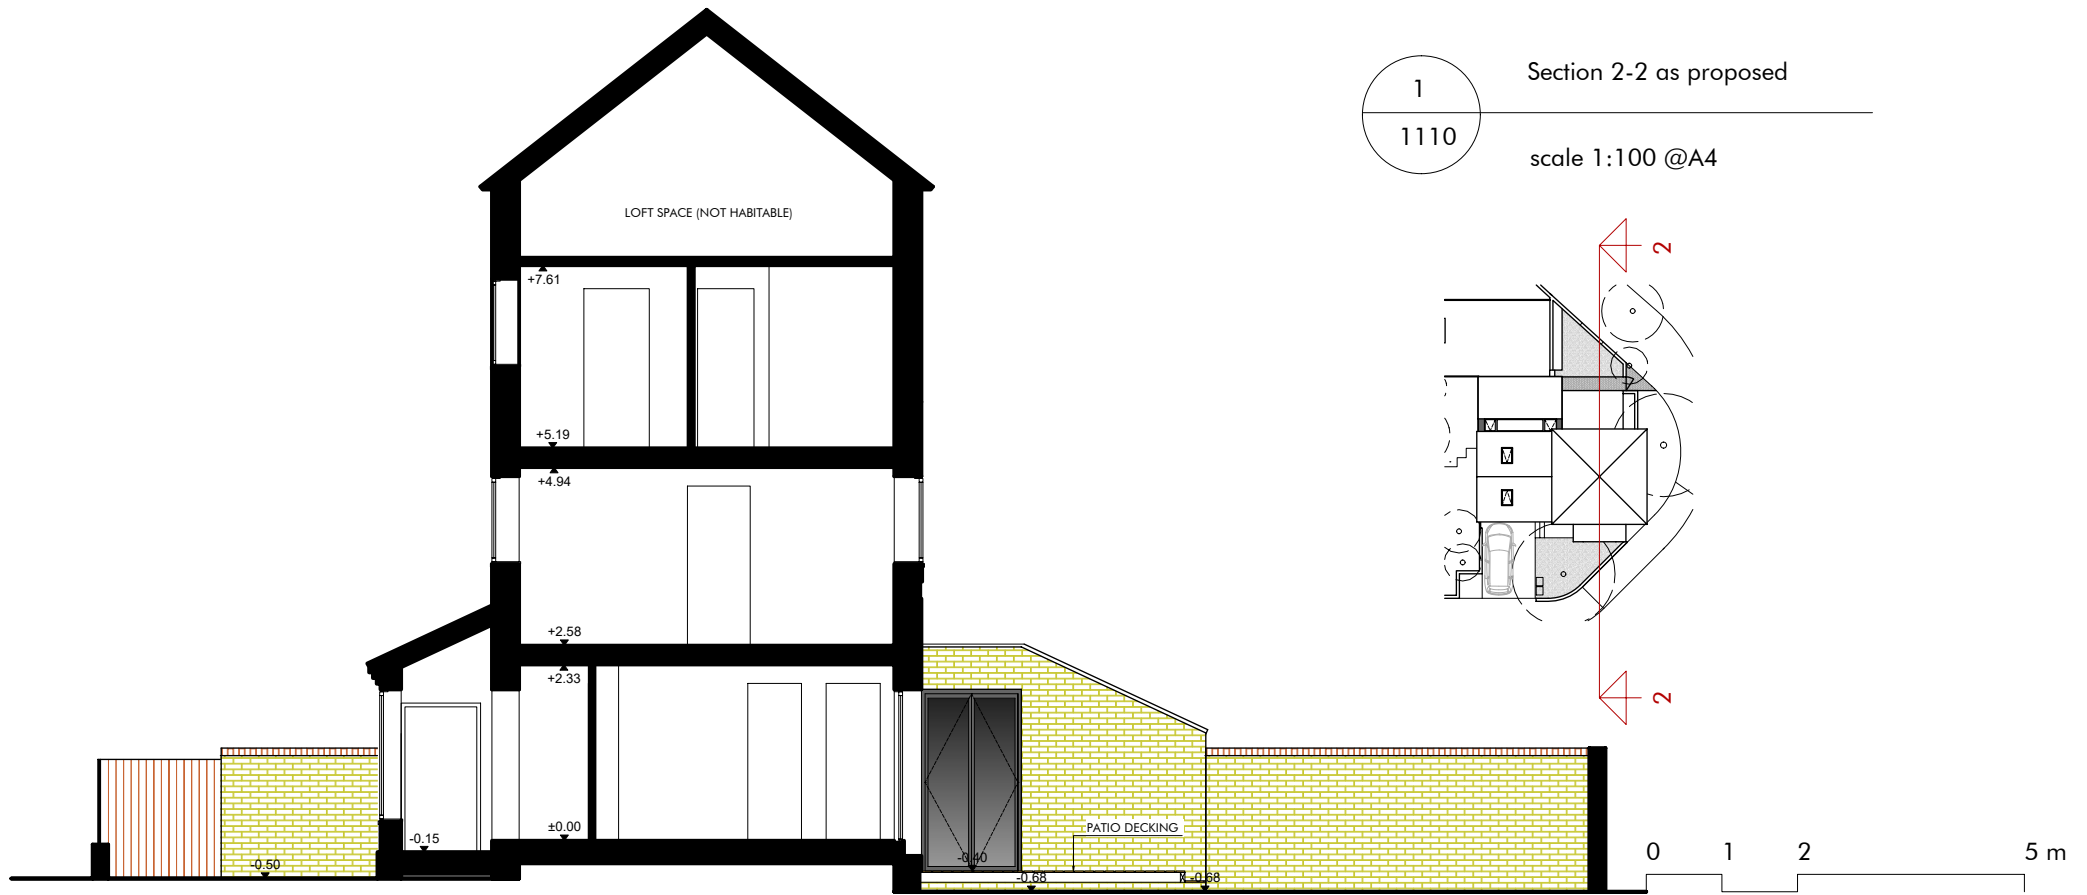

Revision	Release date	Drawn/Checked	NOTES
A	25/11/2022	CB	First issue
B	11/04/2023	CB	Second Planning Application
C	30/05/2023	CB	Amended as per comments received on the 24/05/23

archetypes.
design

projects@archetypes.design | archetypes.design | 07473 949960

PROJECT	ADDRESS	CLIENT:
4 Middleton Drive	London SE16 6RZ	Alfredo and Ana Bianco
DRAWING TITLE	Section 2-2 as proposed	
DRAWING N°	PURPOSE OF ISSUE:	SCALE:
AD22.05 MDR 1110	PLANNING	1:100
		FORMAT:
		@ A3