

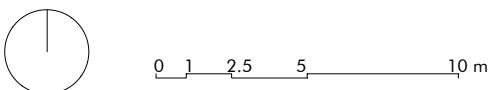


1 Block plan and Tree survey  
2000  
scale 1:250 @A3

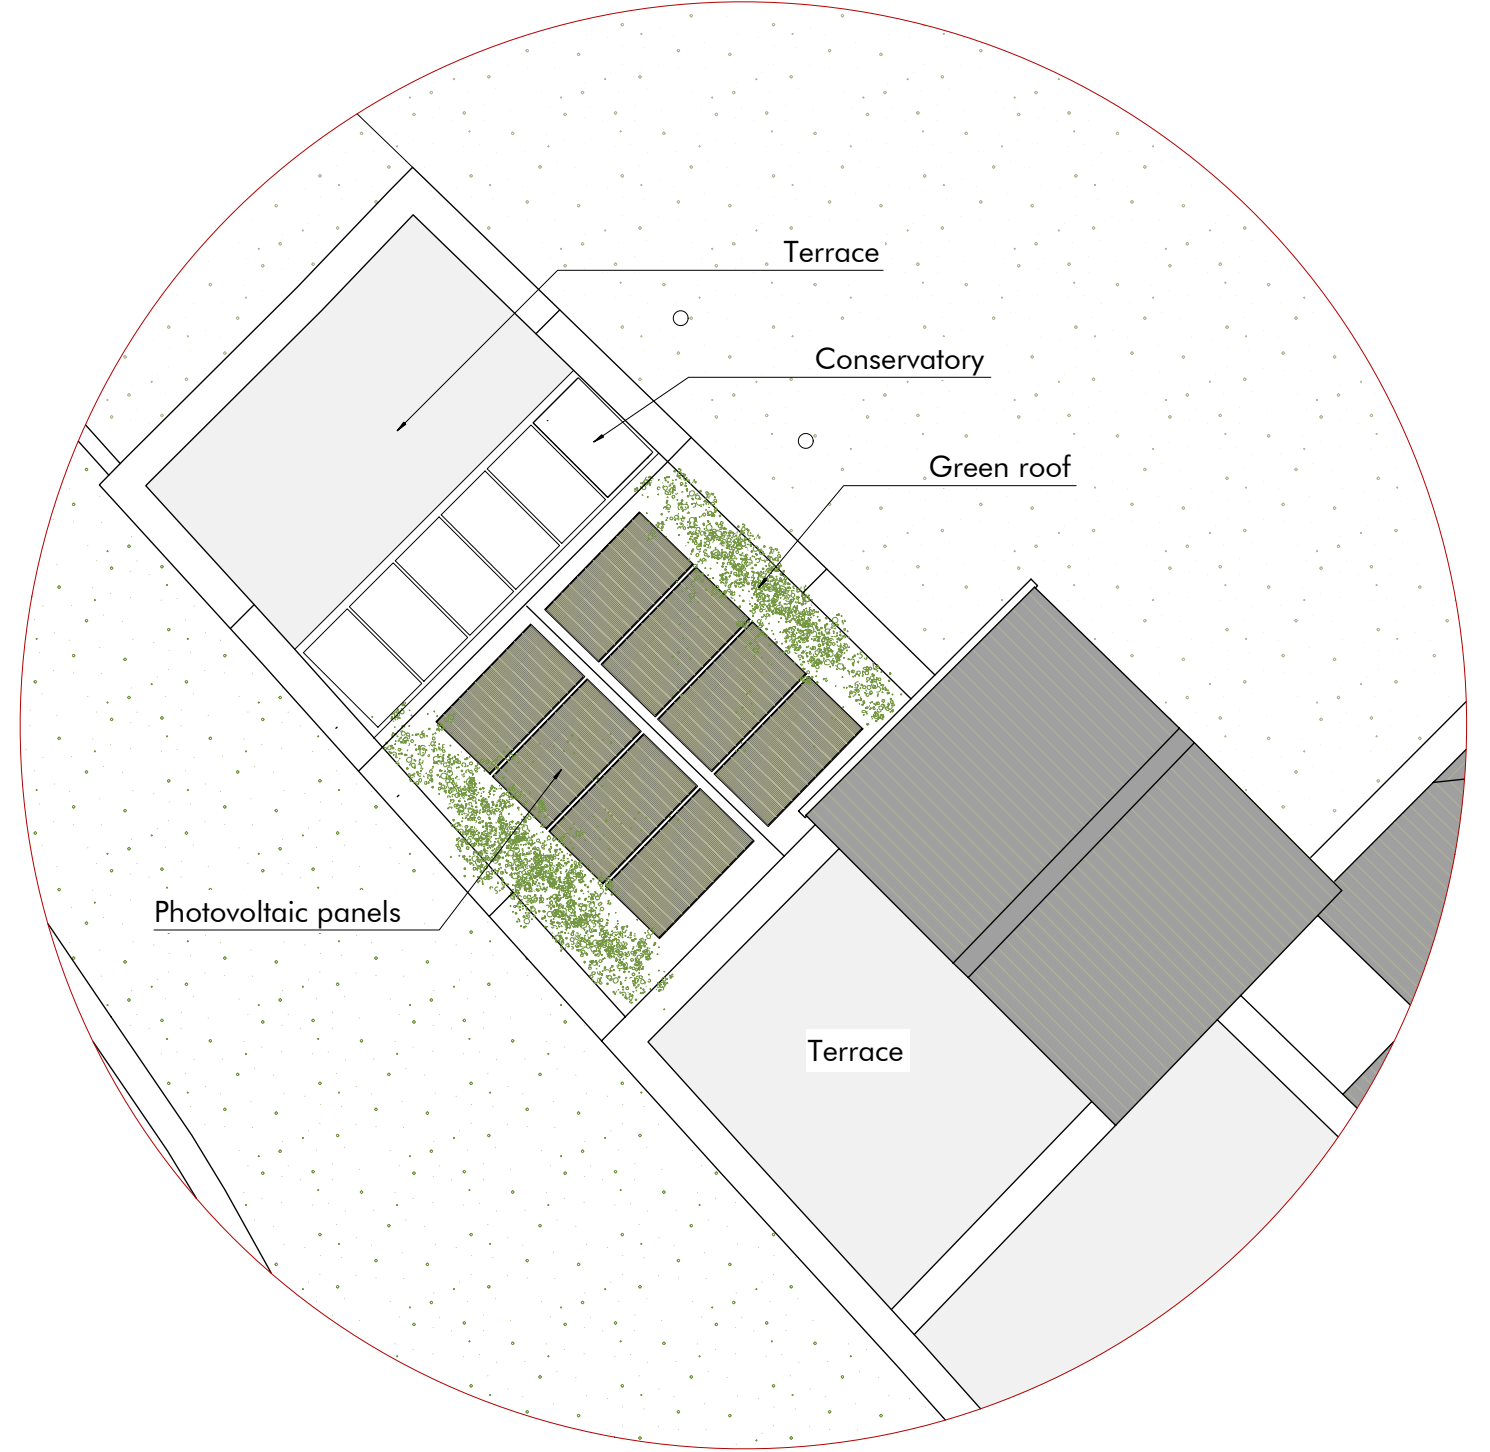

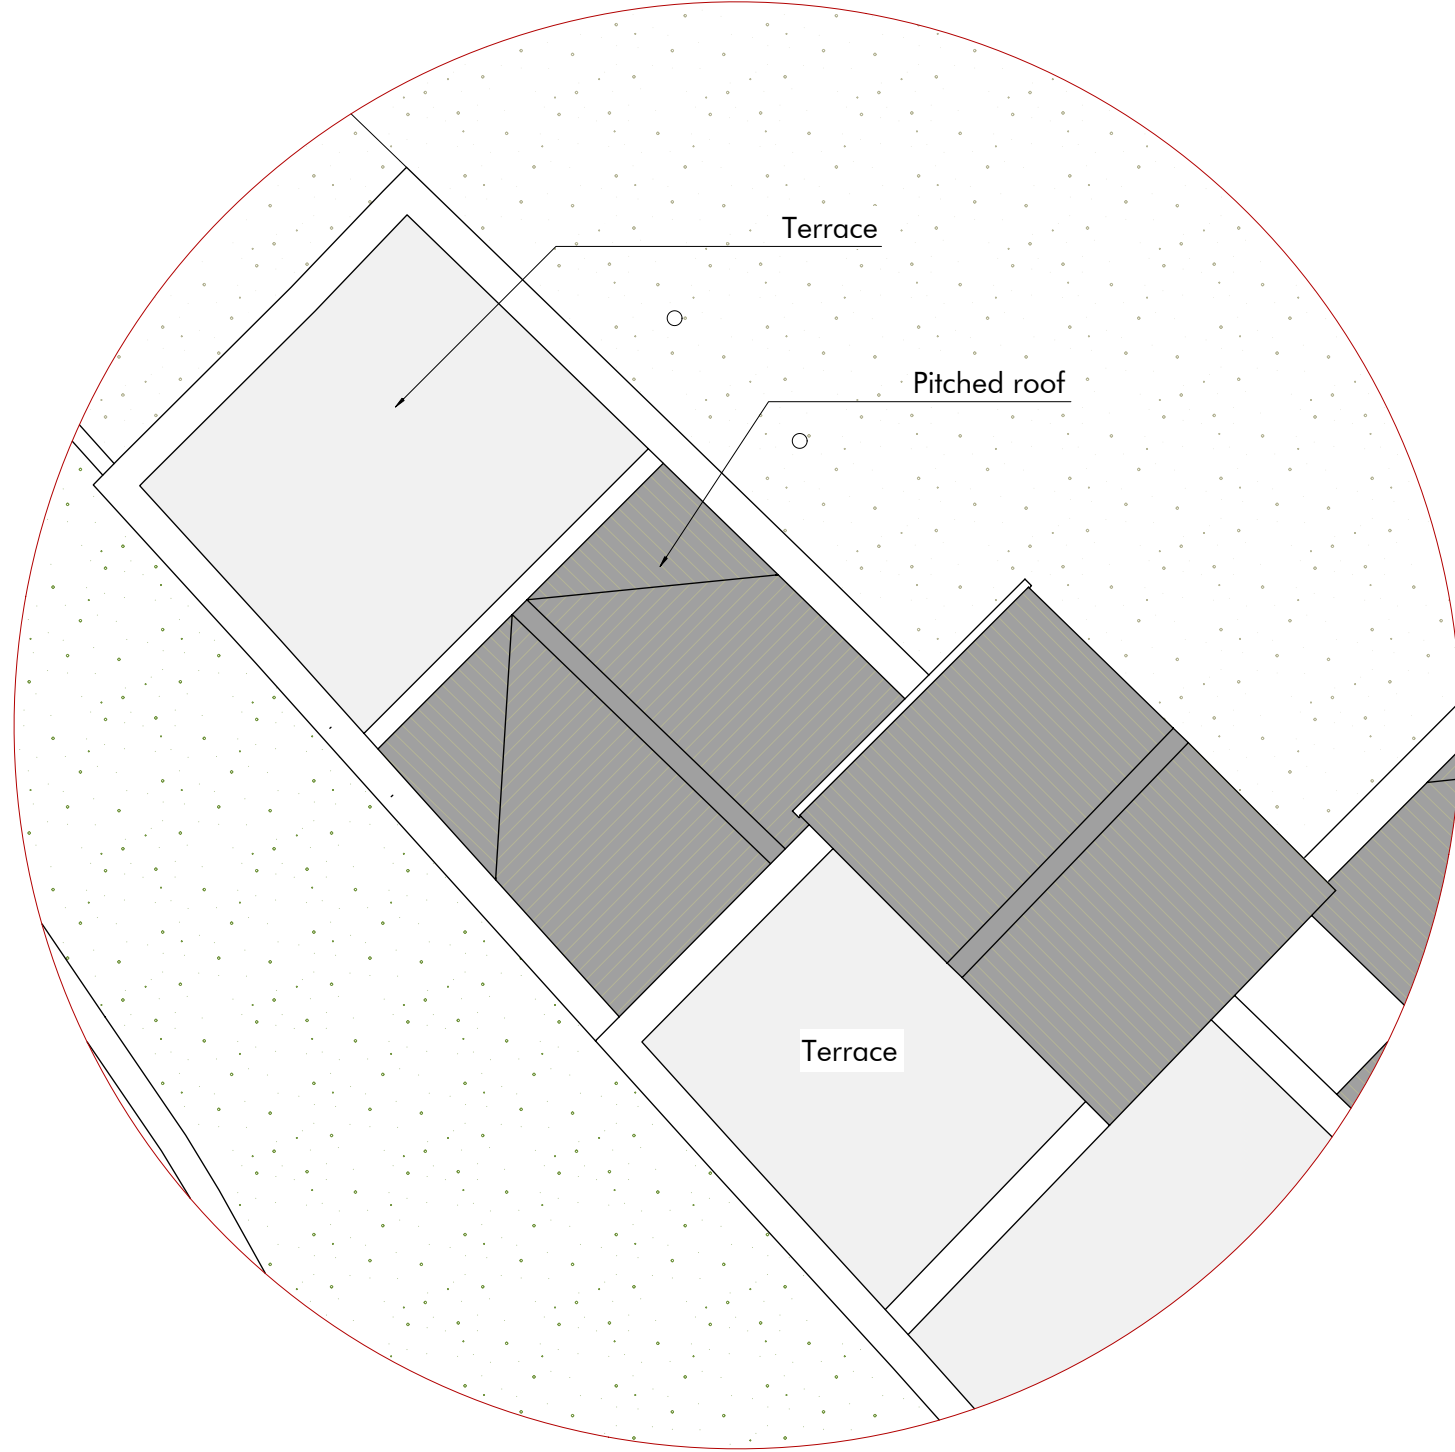

1  
2100

Roof plan as existing  
scale 1:100 @A3



0 1 2.5 5 m

2  
2100

Roof plan as proposed  
scale 1:100 @A3

Revision Release date Drawn/Checked NOTES

archetypes.  
design

1 Pump House Close SE16 7HS | projects@archetypes.design | https://archetypes.design | 07473 949960

PROJECT  
30 Pump House Close  
DRAWING TITLE  
Roof plans  
DRAWING NO.  
AD25.05 NPH2100

ADDRESS  
London SE16 7HS


CLIENT  
Nalin Parbhu

PURPOSE OF ISSUE:

SCALE:

FORMAT:


@

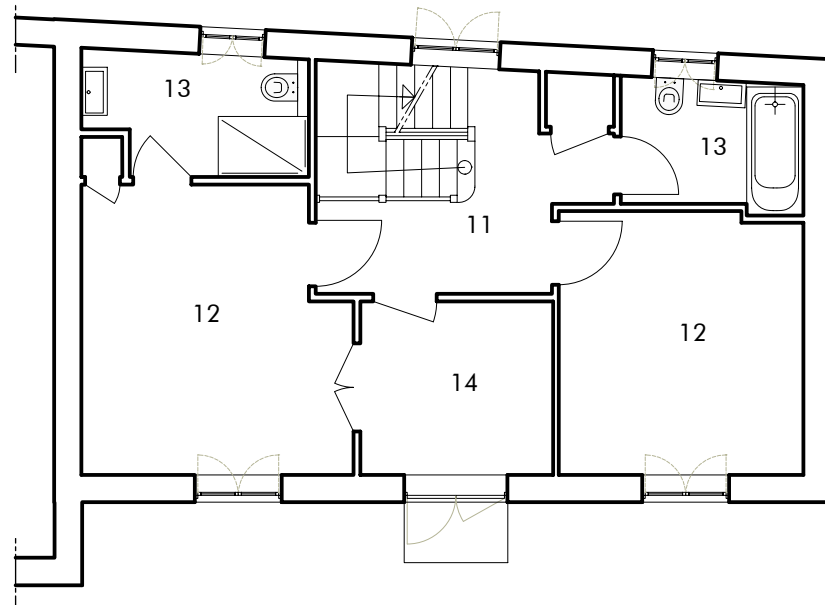

## Level 1

51.60 m<sup>2</sup>


- 11 Landing
- 12 Bedroom
- 13 Bathroom
- 14 Laundry/Dressing room

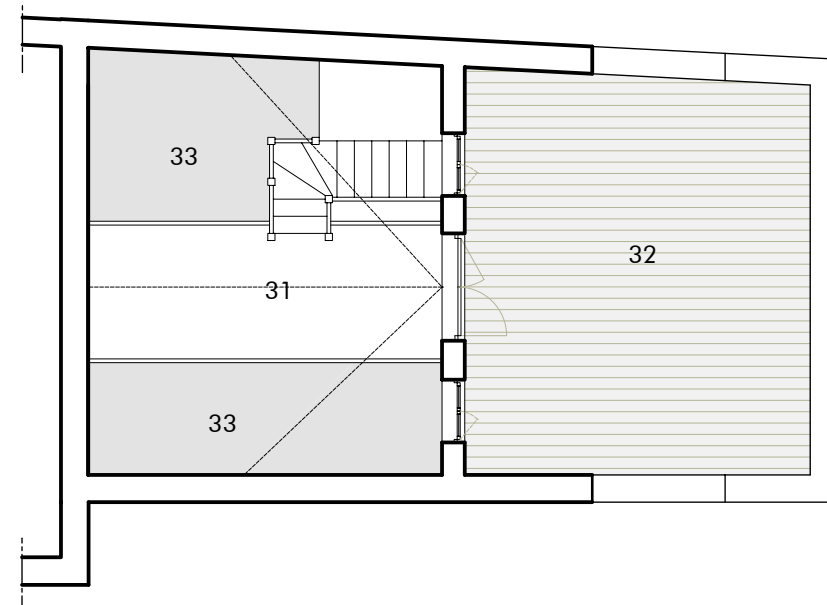

## Level 3

8.00 m<sup>2</sup>


- 31 Open mezzanine
- 32 Terrace
- 33 Void over Level 2

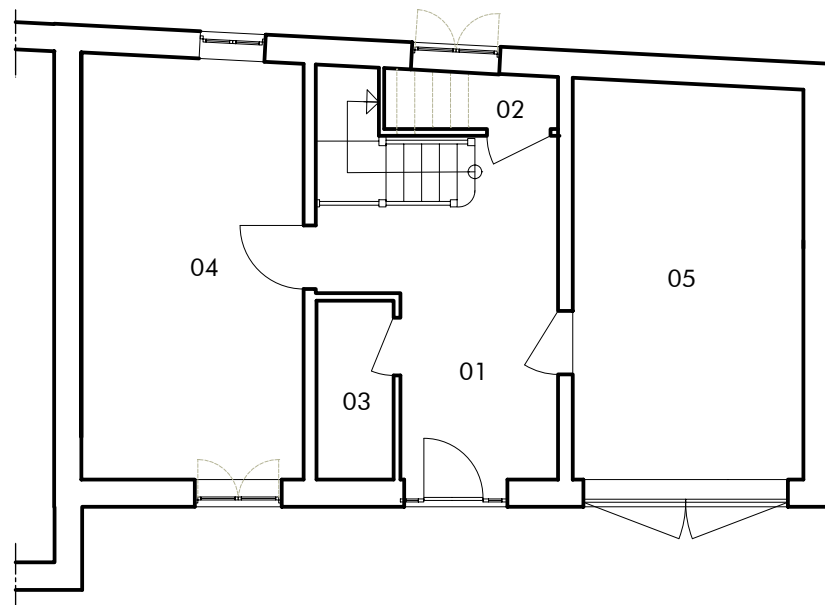

## Level 0

51.60 m<sup>2</sup>

- 01 Entrance
- 02 Coats and Shoe
- 03 Restroom
- 04 Bedroom/study
- 05 Storage (garage)

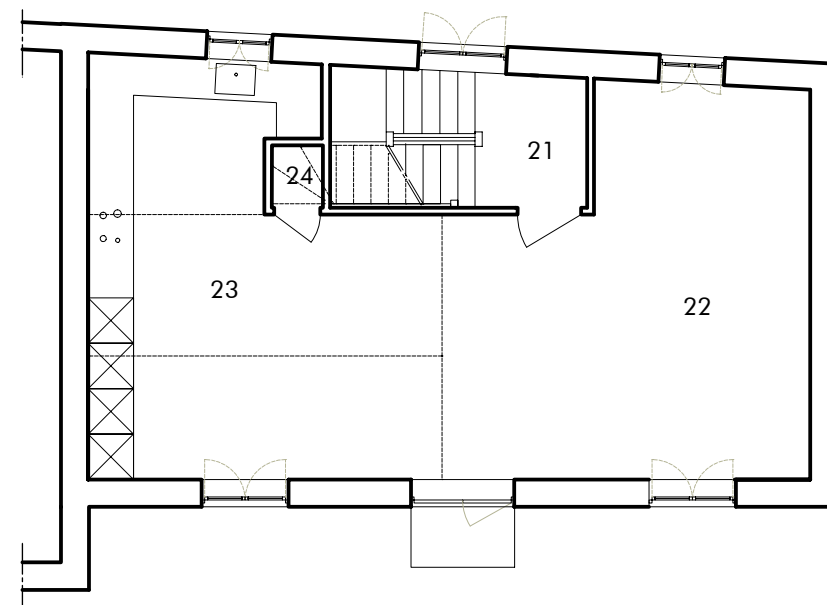


## Level 2


51.60 m<sup>2</sup>

- 21 Landing
- 22 Living
- 23 Kitchen/Dining area
- 24 Storage

1 Plans as existing  
2101  
scale 1:100 @A3

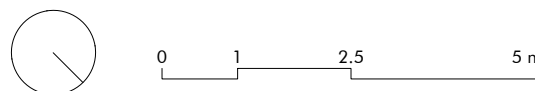




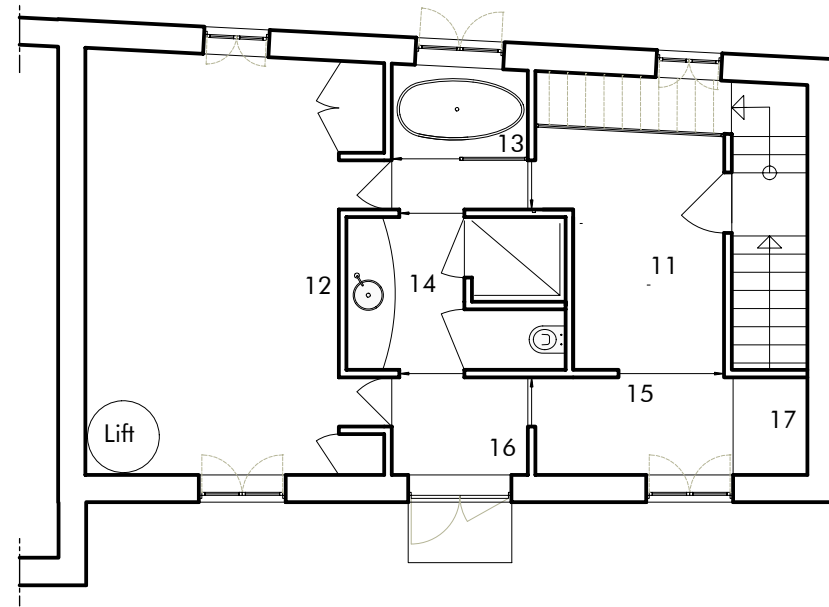

## Level 1

51.60 m<sup>2</sup>


- 11 Dressing room
- 12 Master bedroom
- 13 Bathtub cubicle
- 14 Shower room
- 15 Study
- 16 Dressing Table
- 17 Storage/wardrobe

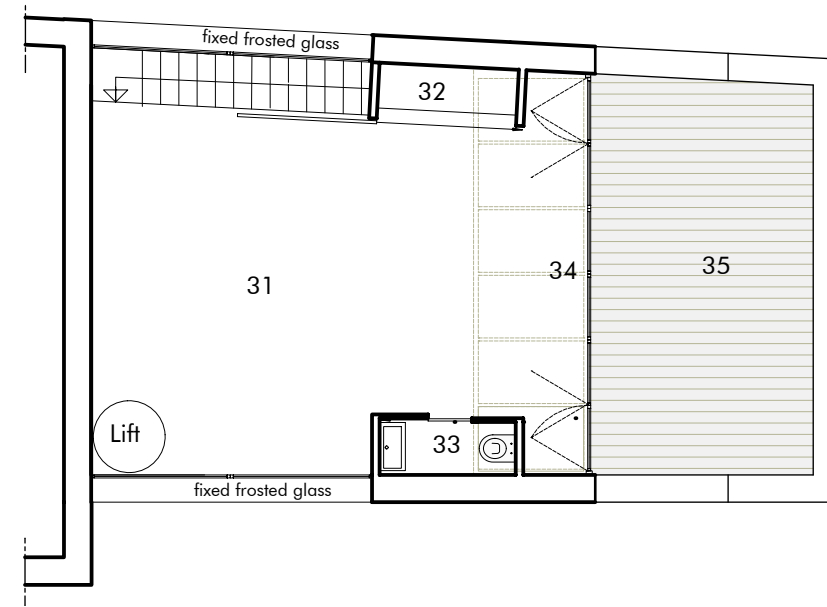

## Level 3

36.00 m<sup>2</sup>


- 31 Multifunctional/Guest room
- 32 Kitchenette
- 33 Toilet cubicle
- 34 Conservatory
- 35 Terrace

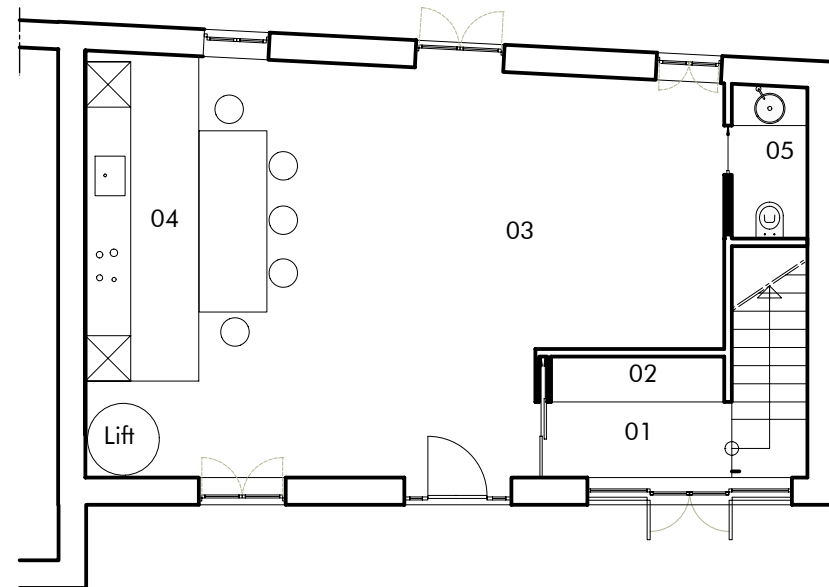

## Level 0

51.60 m<sup>2</sup>

- 01 Entrance
- 02 Coats and Shoes
- 03 Living/Dining Area
- 04 Kitchen
- 05 Restroom

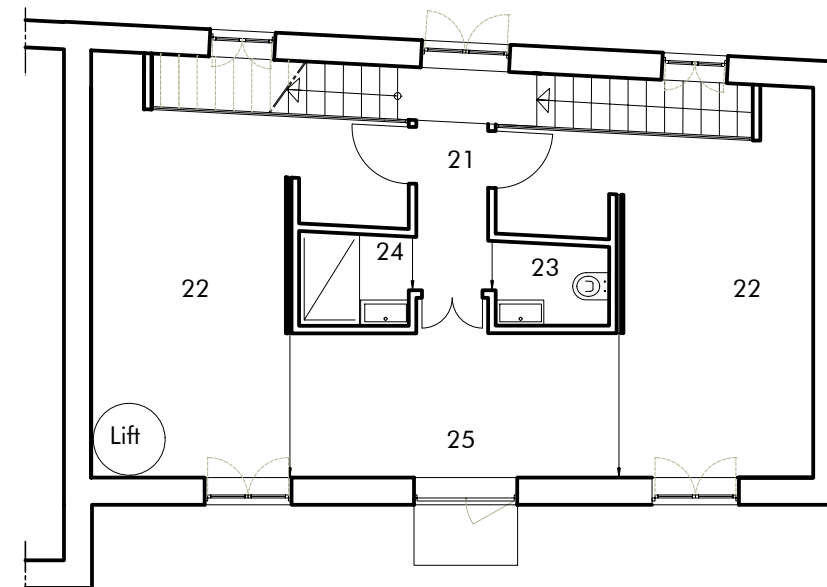

## Level 2

51.60 m<sup>2</sup>

- 21 Lobby
- 22 Kids' bedroom
- 23 Toilet cubicle
- 24 Shower cubicle
- 25 Children shared space

1 Plans as proposed  
2102 scale 1:100 @A3

0 1 2.5 5 m





22-29 Pump House Close

30 Pump House Close

1  
2201

North-East elevation as existing

scale 1:100 @A3

0 1 2.5 5 m




22-29 Pump House Close

30 Pump House Close


2  
2201

North-East elevation as proposed

scale 1:100 @A3

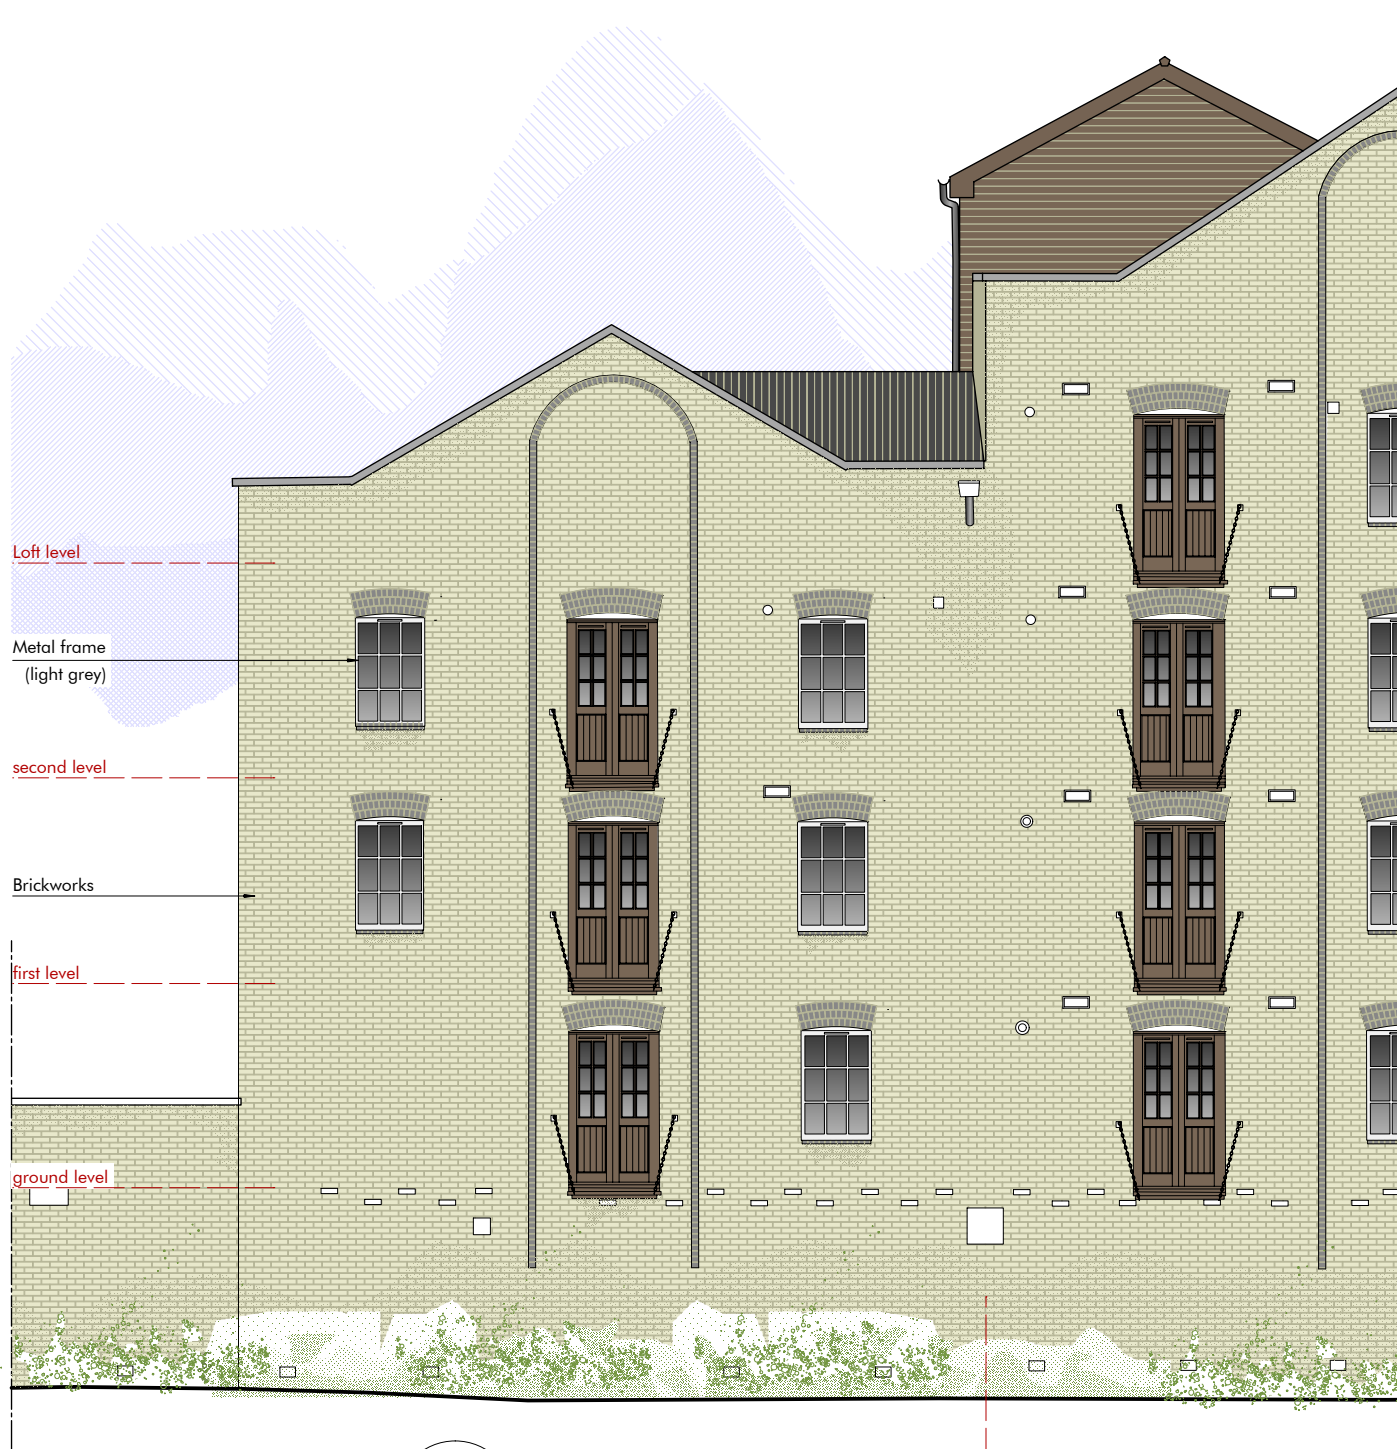

1 South-West elevation as existing  
2202  
scale 1:100 @A3

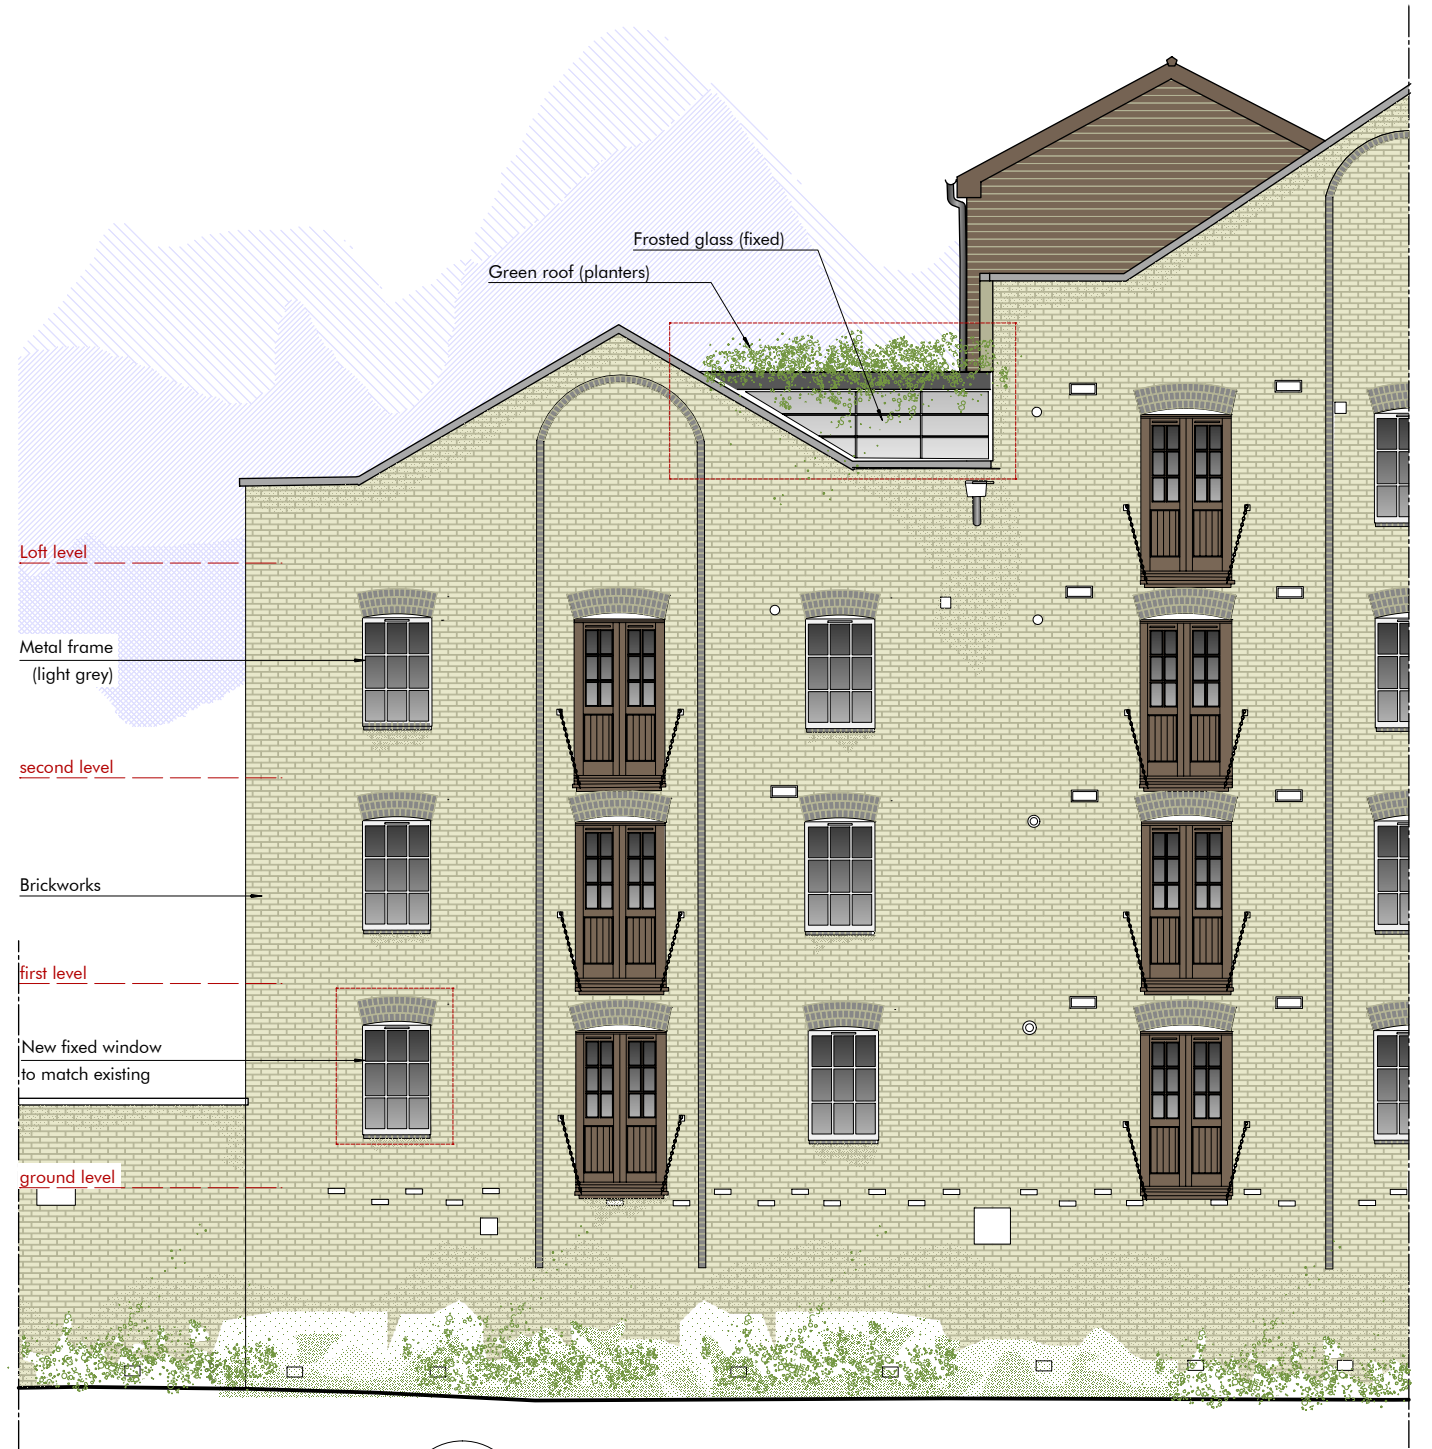

2 South-West elevation as proposed  
2202  
scale 1:100 @A3



1  
2203

North-West elevation as existing

scale 1:100 @A3

0 1 2.5 5 m




2  
2203

North-West elevation as proposed

scale 1:100 @A3



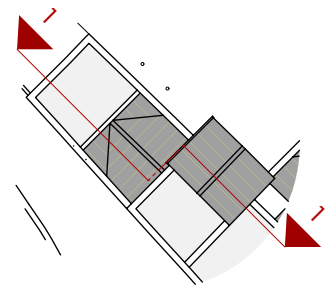


1  
2301

Section 1-1 as existing

scale 1:100 @A3


0 1 2.5 5 m

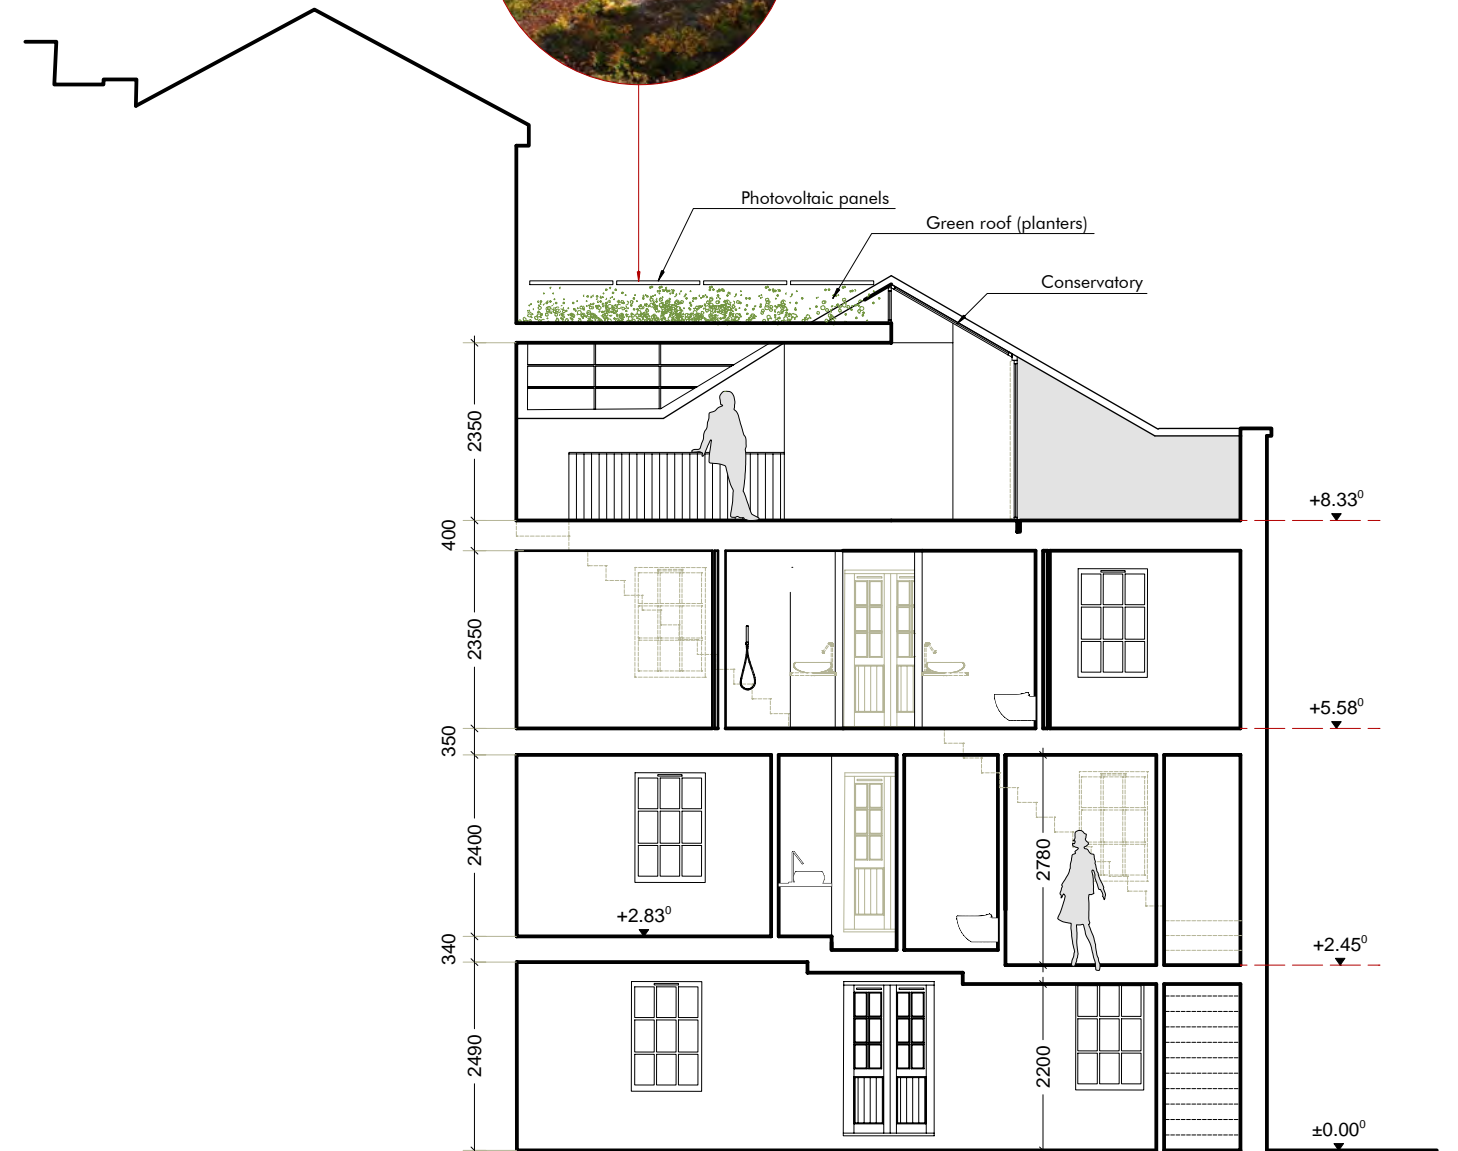

2  
2301


Section 1-1 as proposed

scale 1:100 @A3

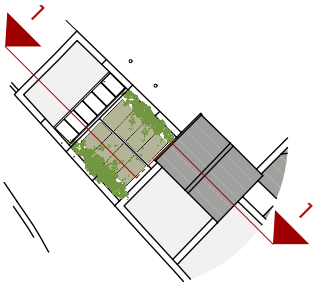




1  
2302  
Section 2-2 as existing  
scale 1:100 @A3

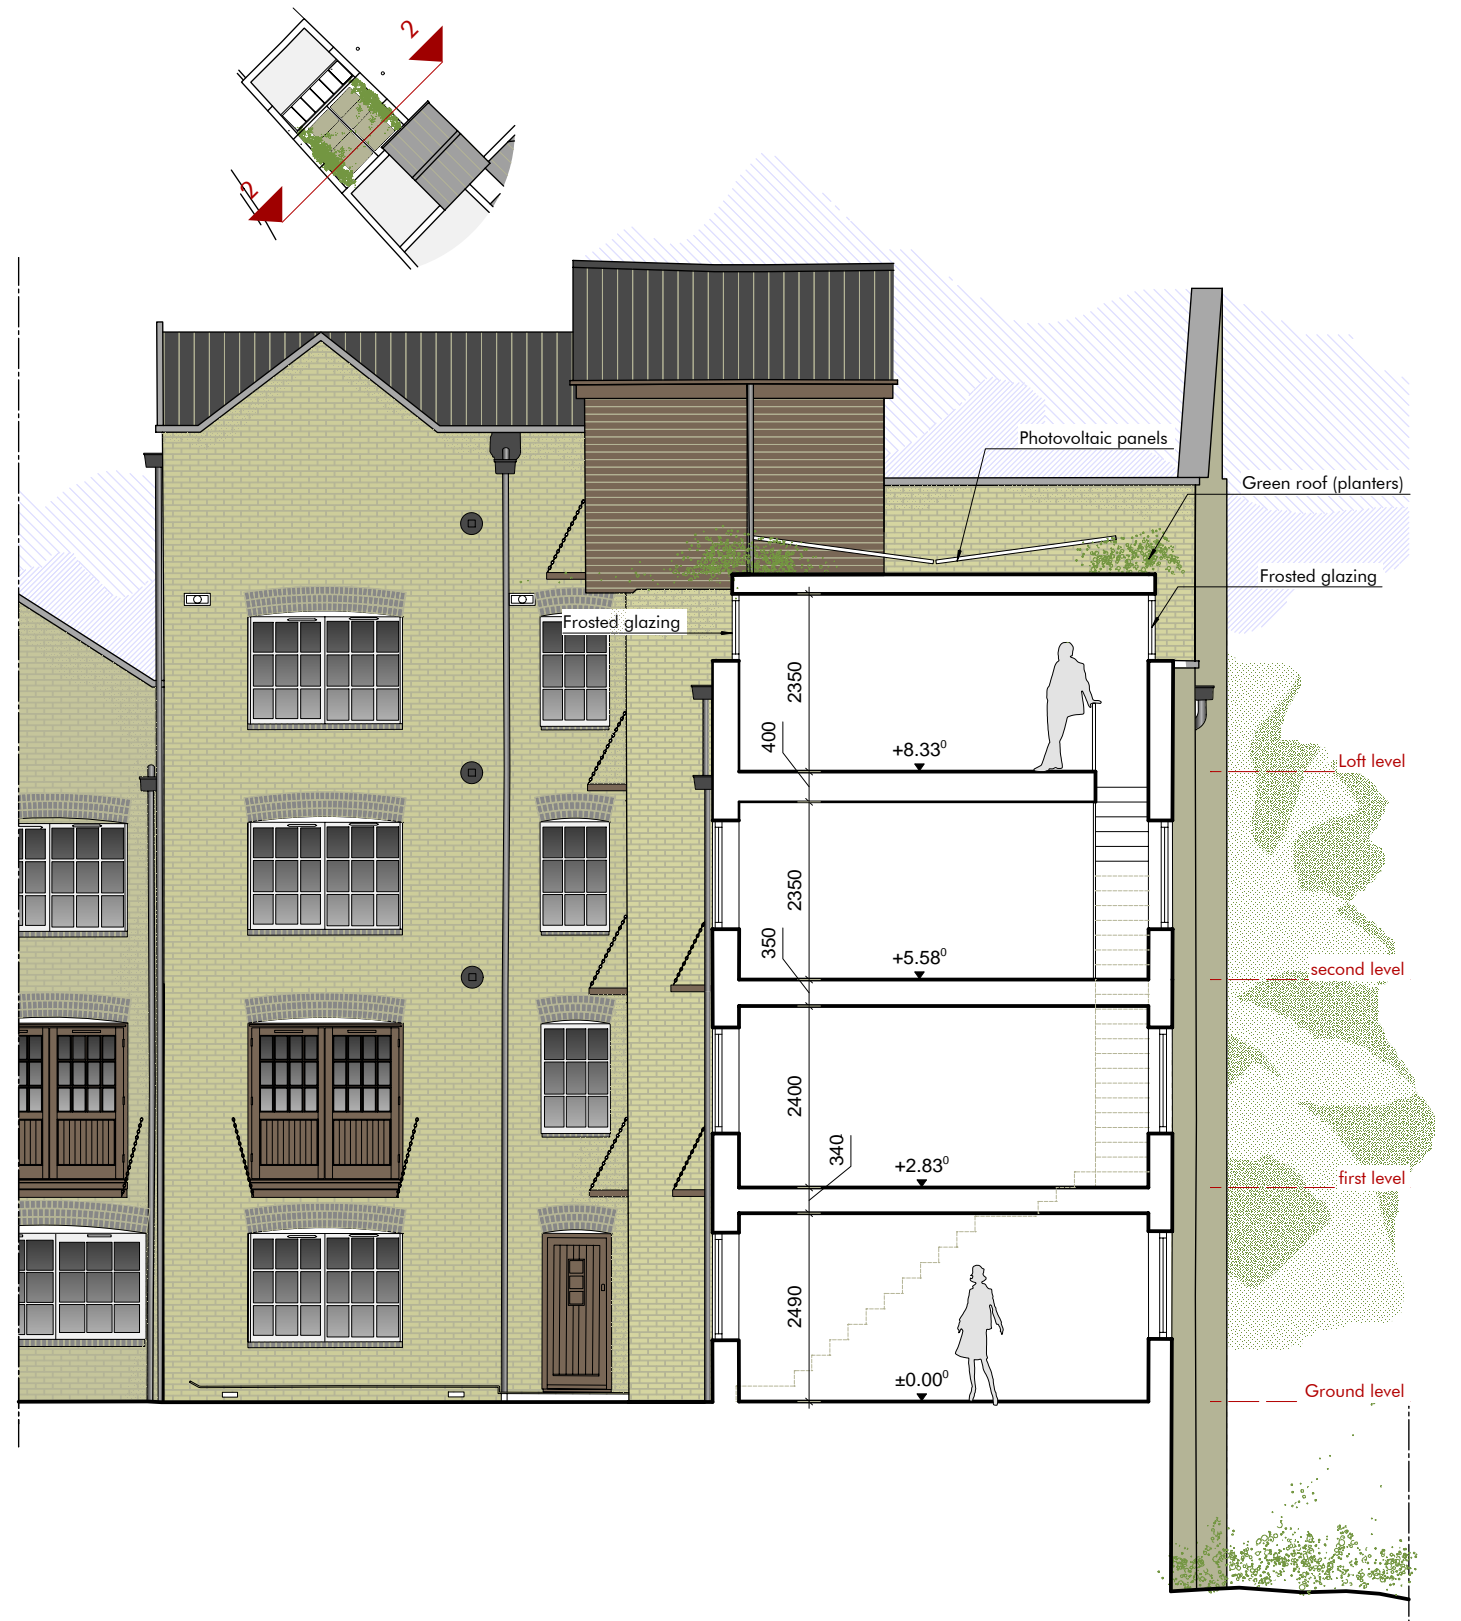

2  
2302  
Section 2-2 as proposed  
scale 1:100 @A3



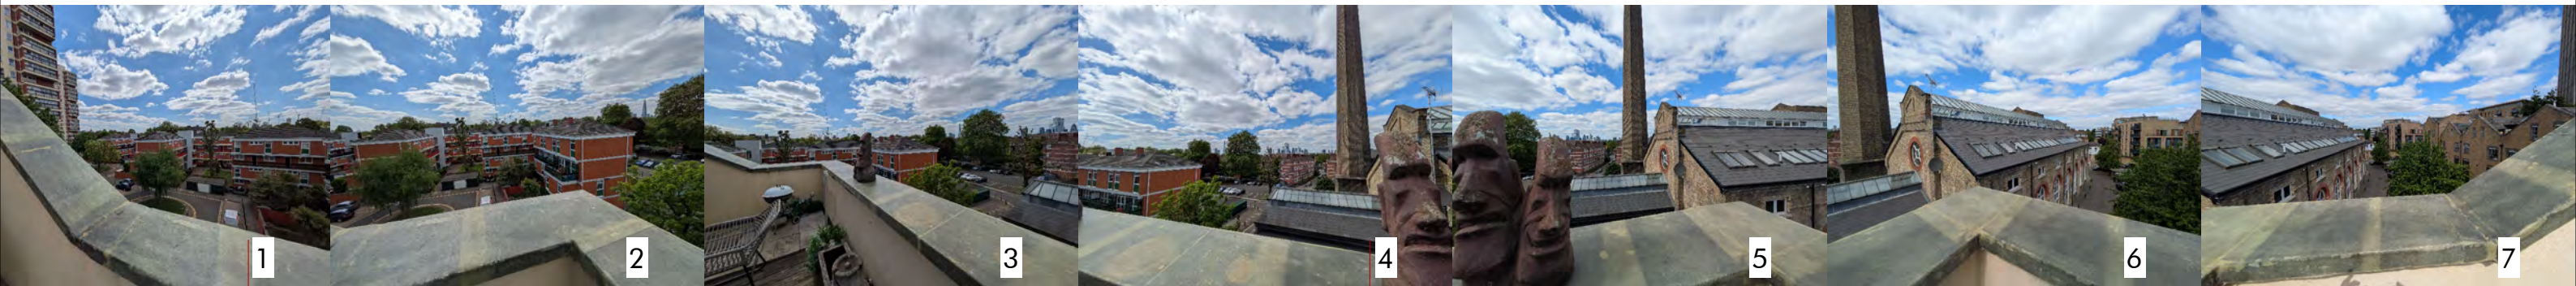

(1-3) The building along Canada Estate viewed from the top terrace;

(4-6) The building of the Rotherhithe Hydraulic Pumping Station (Grade II Listed Building, now converted into residential units)



(8-10) The property at 30 Pump House Close in relationship with the Listed Building and the newbuilt block of flats

(11-13) The property at 30 Pump House Close seen from Canada Estate



(14-15) Aerial views of the property at 30 Pump House Close in its context