

FUTURE HOME OF THE REEDY FAMILY

REVIEW PLAN 6/12/2015



LOT 19, TIMUCUANA BLUFF, PHASE TWO
5637 GRAND CAYMAN ROAD
JACKSONVILLE, FL 32226

DESIGNED BY
DESIGNS FOR LIVING, LLC
OFFICE: 904-730-7135
CELL: 904-993-2231

BUILT BY:
BRAUGHTON CONSTRUCTION, INC.
904-669-1109

COVER PAGE

PLAN #:
3926

NO.	DESCRIPTION	BY	DATE

BRAUGHTON
construction, inc.

BUILT BY:

PROJECT DESCRIPTION:
FUTURE HOME OF THE REEDY FAMILY
LOT 19, TIMUCUANA BLUFF, PHASE TWO
5637 GRAND CAYMAN ROAD
JACKSONVILLE, FL 32226

Design Drawings provided by:	 DESIGNS FOR LIVING, LLC RESIDENTIAL EXTERIOR DESIGNERS SINCE 1969 904-730-7135
DATE:	6/12/2015
SCALE:	N.T.S.
SHEET:	A-1

COPYRIGHT 2015: DESIGNS FOR LIVING, LLC. Under Federal Statute HP 5490 of the Architectural Drawing Act & Title 17, specific tacit copyright laws apply to all published works of Designs for Living, LLC herein referred to as Designer. It is unlawful for anyone to copy these drawings, either in whole or in part, without the express written permission of the Designer. The use of my plans, specifications, drawings or hard copy prints shall be restricted to the original use for which they were prepared and publication thereof is expressly limited to such use. The use of my plans, specifications, drawings or hard copy prints for any other purpose, electronic or otherwise, without my prior written consent, constitutes piracy and is illegal. Any unauthorized use, reproduction, distribution, or publication of my plans, specifications, drawings or hard copy prints, or any portion thereof, may result in legal action being taken and all violations will result in legal action being taken. This has held precedent in the North Florida Court system. Any and all violations will result in legal action being taken. Design for Living's LLC nor R.E. Chip Mitchell shall not be liable for error after construction has begun!

PLAN #:
3926

BRAUGHTON
construction, inc.

904-669-1109 CGC1510857

LOT 19, TIMUCUANA BLUFF, PHASE TWO
5637 GRAND CAYMAN ROAD
JACKSONVILLE, FL 32226

GNS for LIVING LLC
RESIDENTIAL DESIGN SINCE 1969
904-730-7135



DESI

2015

0' - 0"


2

written permission of the Designer! The use of any plans, specifications, electronic or hard copy prints shall be restricted to the original site for which they were prepared and publication thereof is expressly limited to such use. Title to all works, specifically all drawings, specifications, and modified derivatives of any blueprints, e-files, drawings, or specifications remain the Designers without prejudice. VISUAL CONTACT with any of these drawings, or their purchase constitutes prima facie evidence of the acceptance of these restrictions! This has held precedent in the North Florida Court system! Any and all violations WILL result in legal action being taken and litigated damages to the full extent allowed by law! No exceptions and no excuses! Contractor &/or owner shall verify all dimensions, details, & specifications prior to construction. Every attempt has been made to avoid mistakes. Design for Livings LLC nor R.E. Chip Mitchell shall not be liable for error after construction has begun!

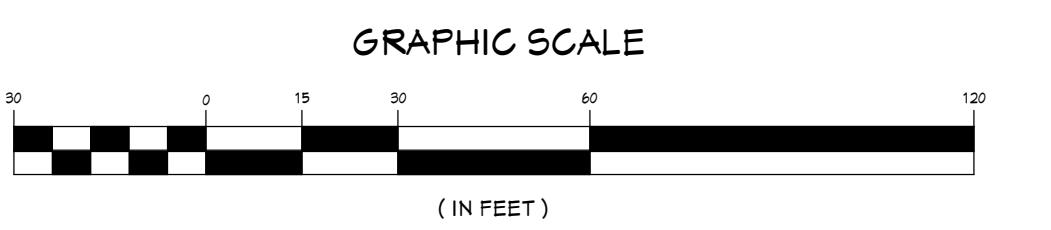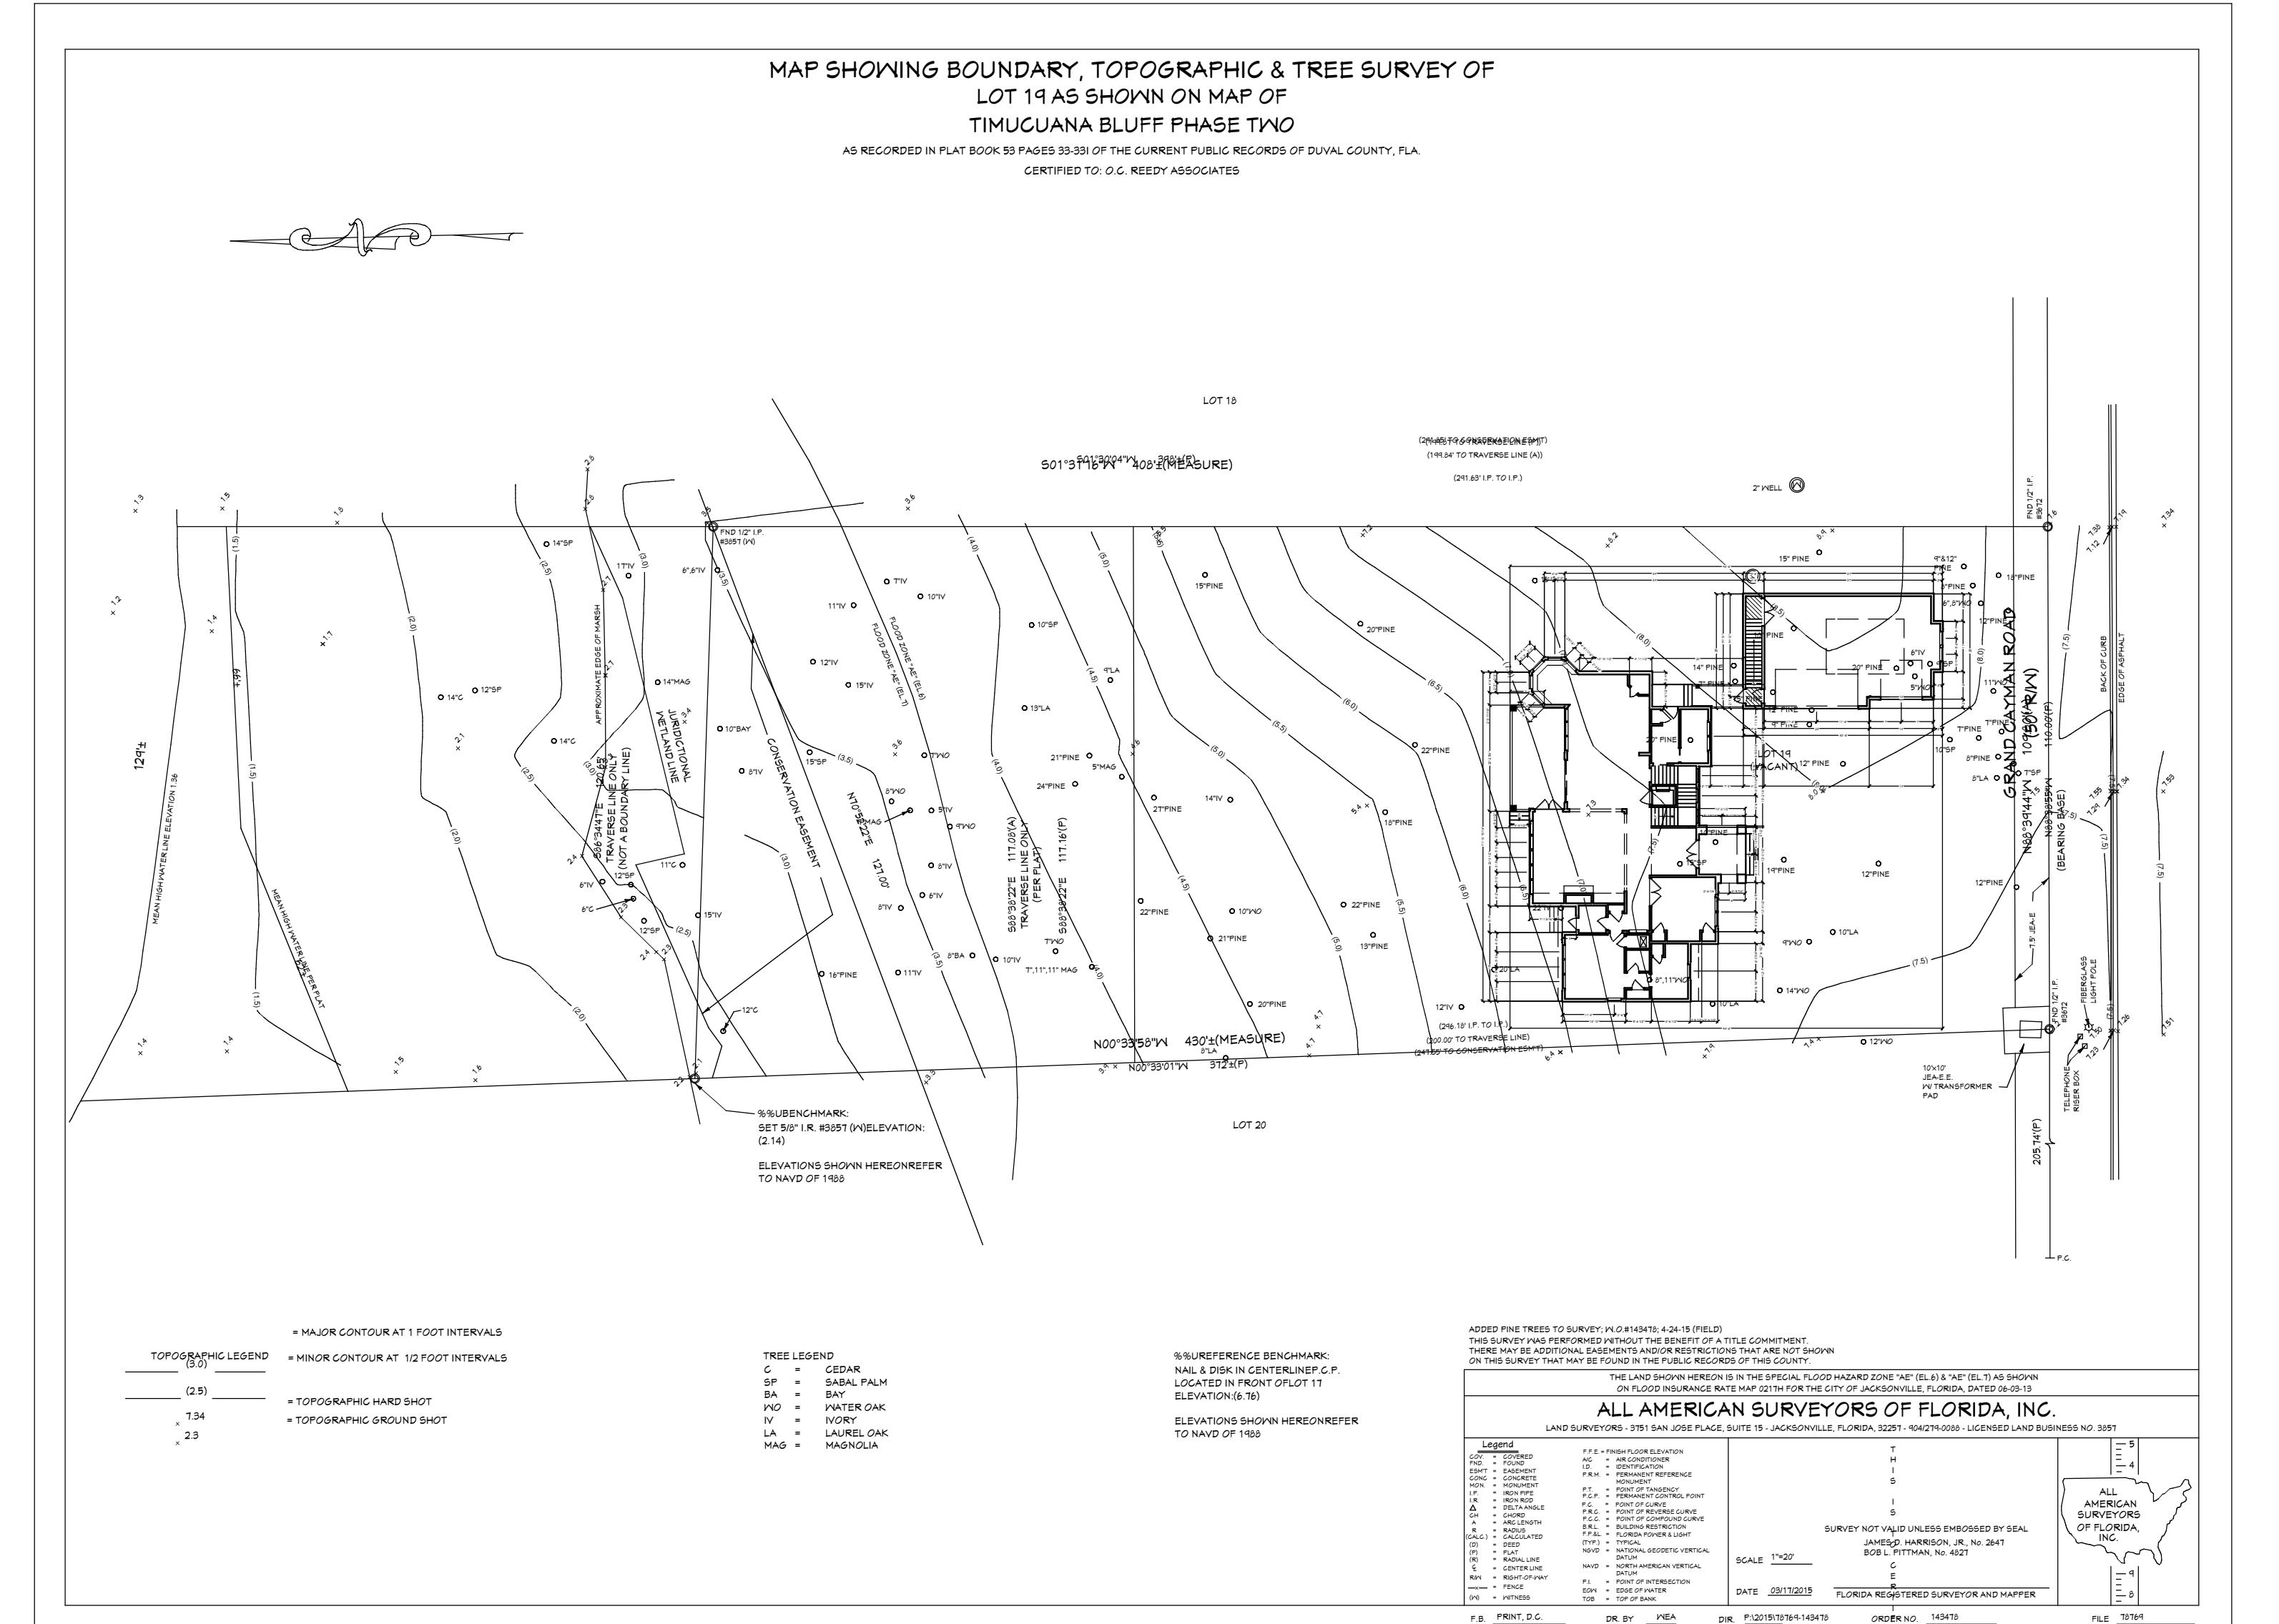

SITE PLAN

PLAN #:
3926

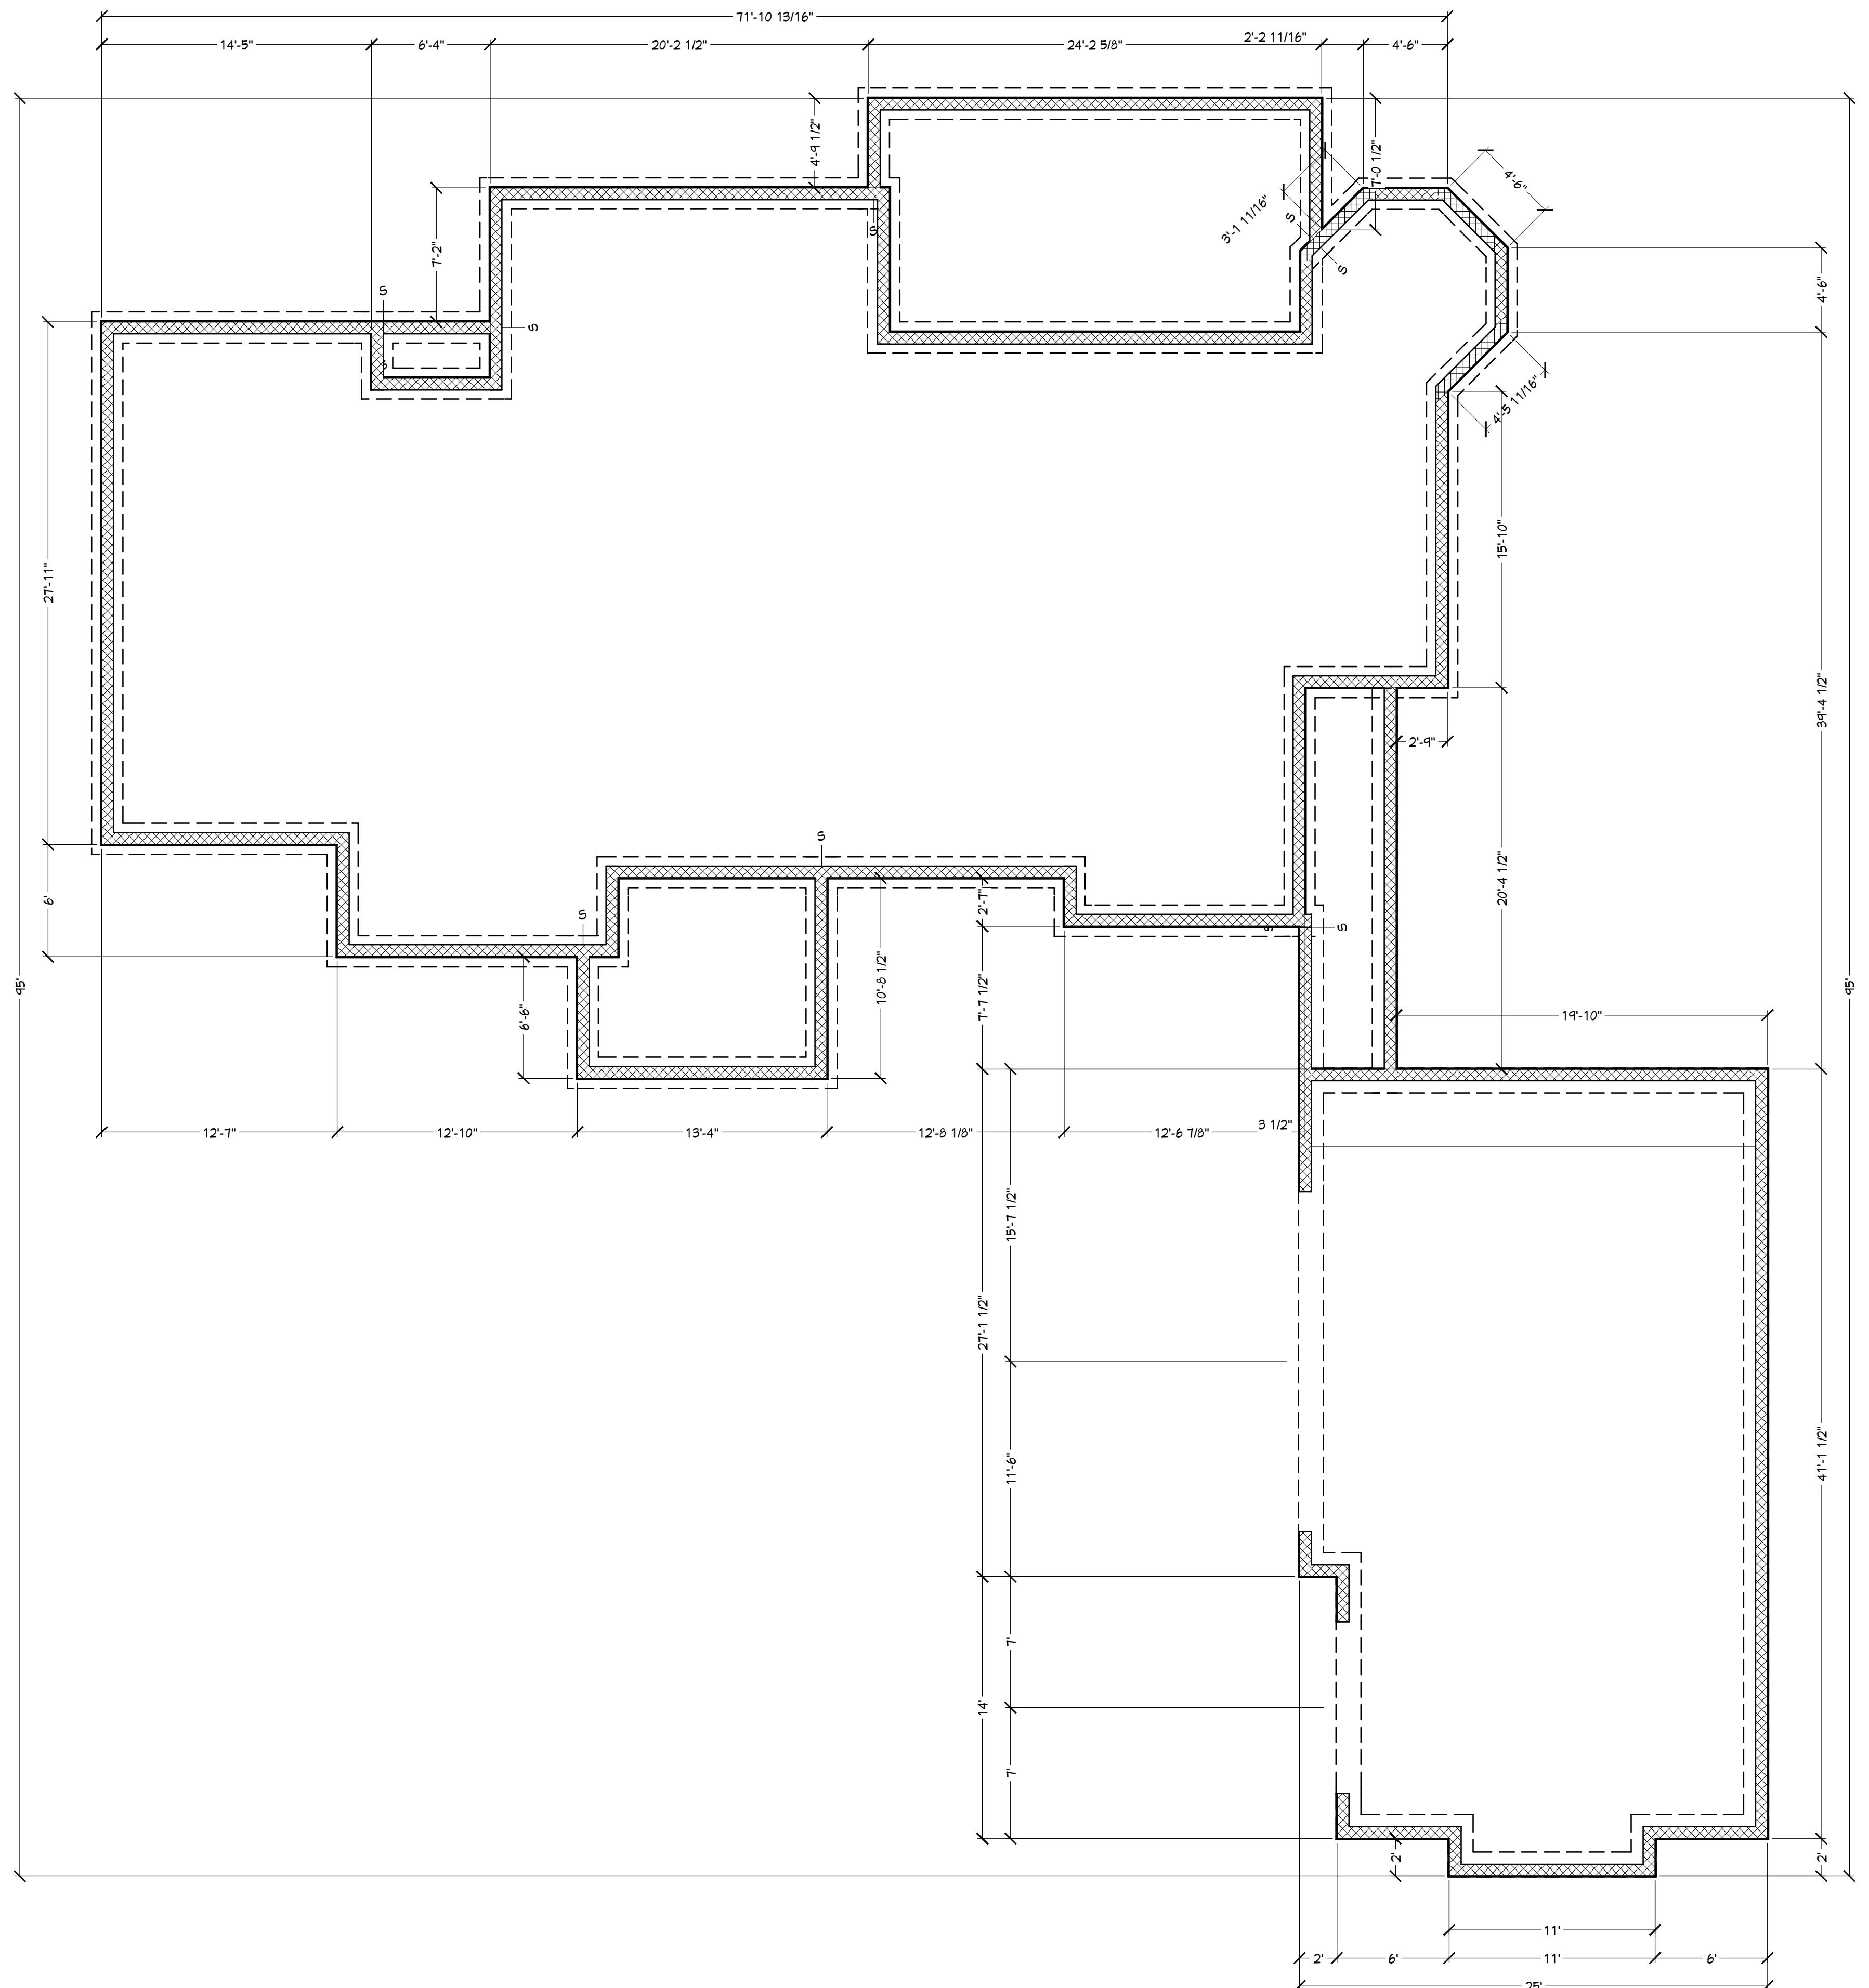

FOUNDATION PLAN

COPYRIGHT 2015: DESIGNS FOR LIVING, LLC. -Under Federal Statute HR 5490 of the Architectural Drawing Act & Title 17 specific tacit copyright laws apply to all published works of Designs for Living, LLC, herein referred to as Designer. It is unlawful for anyone to copy these drawings, either in whole or in part, without the express written permission of the Designer! The use of any plans, specifications, electronic or hard copy prints shall be restricted to the original site for which they were prepared and publication thereof is expressly limited to such use. Title to all works, specifically all drawings, specifications, and modified derivatives of any blueprints, e-files, drawings, or specifications remain the Designers without prejudice. VISUAL CONTACT with any of these drawings, or their purchase constitutes prima facie evidence of the acceptance of these restrictions! This has held precedent in the North Florida Court system! Any and all violations WILL result in legal action being taken and litigated damages to the full extent allowed by law! No exceptions and no excuses! Contractor &/or owner shall verify all dimensions, details, & specifications prior to construction. Every attempt has been made to avoid mistakes. Design for Living LLC nor R.E. Chip Mitchell shall not be liable for error after construction has begun!

PROJECT DESCRIPTION:
FUTURE HOME OF THE REEDY FAMILY
LOT 19, TIMUCUANA BLUFF, PHASE TWO
5637 GRAND CAYMAN ROAD
JACKSONVILLE, FL 32226

PROJECT DESCRIPTION: FUTURE HOME C

d by:

DATE:

SCALE:

SCALES:

$$5/16 = 1 - 0$$

SHEET:

PLAN #: 3926

NO.	DESCRIPTION	BY	DATE



BUILT BY:


PROJECT DESCRIPTION:
FUTURE HOME OF THE REEDY FAMILY
LOT 19, TIMUCUANA BLUFF, PHASE TWO
5637 GRAND CAYMAN ROAD
JACKSONVILLE, FL 32226

Design Drawings provided by:

DESIGNS FOR LIVING, LLC
RECREATIONAL, RESIDENTIAL, COMMERCIAL & INDUSTRIAL
904-730-7135

DATE:
6/12/2015
SCALE:
1/4" = 1' - 0"
SHEET:
A-4

COPYRIGHT 2015 - DESIGNS FOR LIVING, LLC. Under Federal Statute, HP 5490 of the Architectural Drawing Act & Title 17, specific tract copyright laws apply to all published works of Designs for Living, LLC herein referred to as Designer. It is unlawful for anyone to copy these drawings, either in whole or in part, without the express written permission of the Designer. The use of my plans and/or prints shall be restricted to the original use for which they were prepared and publication thereof is expressly limited to such use. The title of all works specifically drawn by me or modified derivatives of my blueprints, either drawings or specifications, remain the property of the Designer. This has held precedent in the North Florida Court system. Any and all violations will result in legal action in federal court system. Any and all violations will result in legal action in federal court system. No exceptions and no excuses! Contractor(s) and/or owner shall verify all dimensions, details, & specifications prior to construction. Every attempt has been made to avoid mistakes. Design for Living's LLC nor R.E. Chip Mitchell shall not be liable for error after construction has begun!

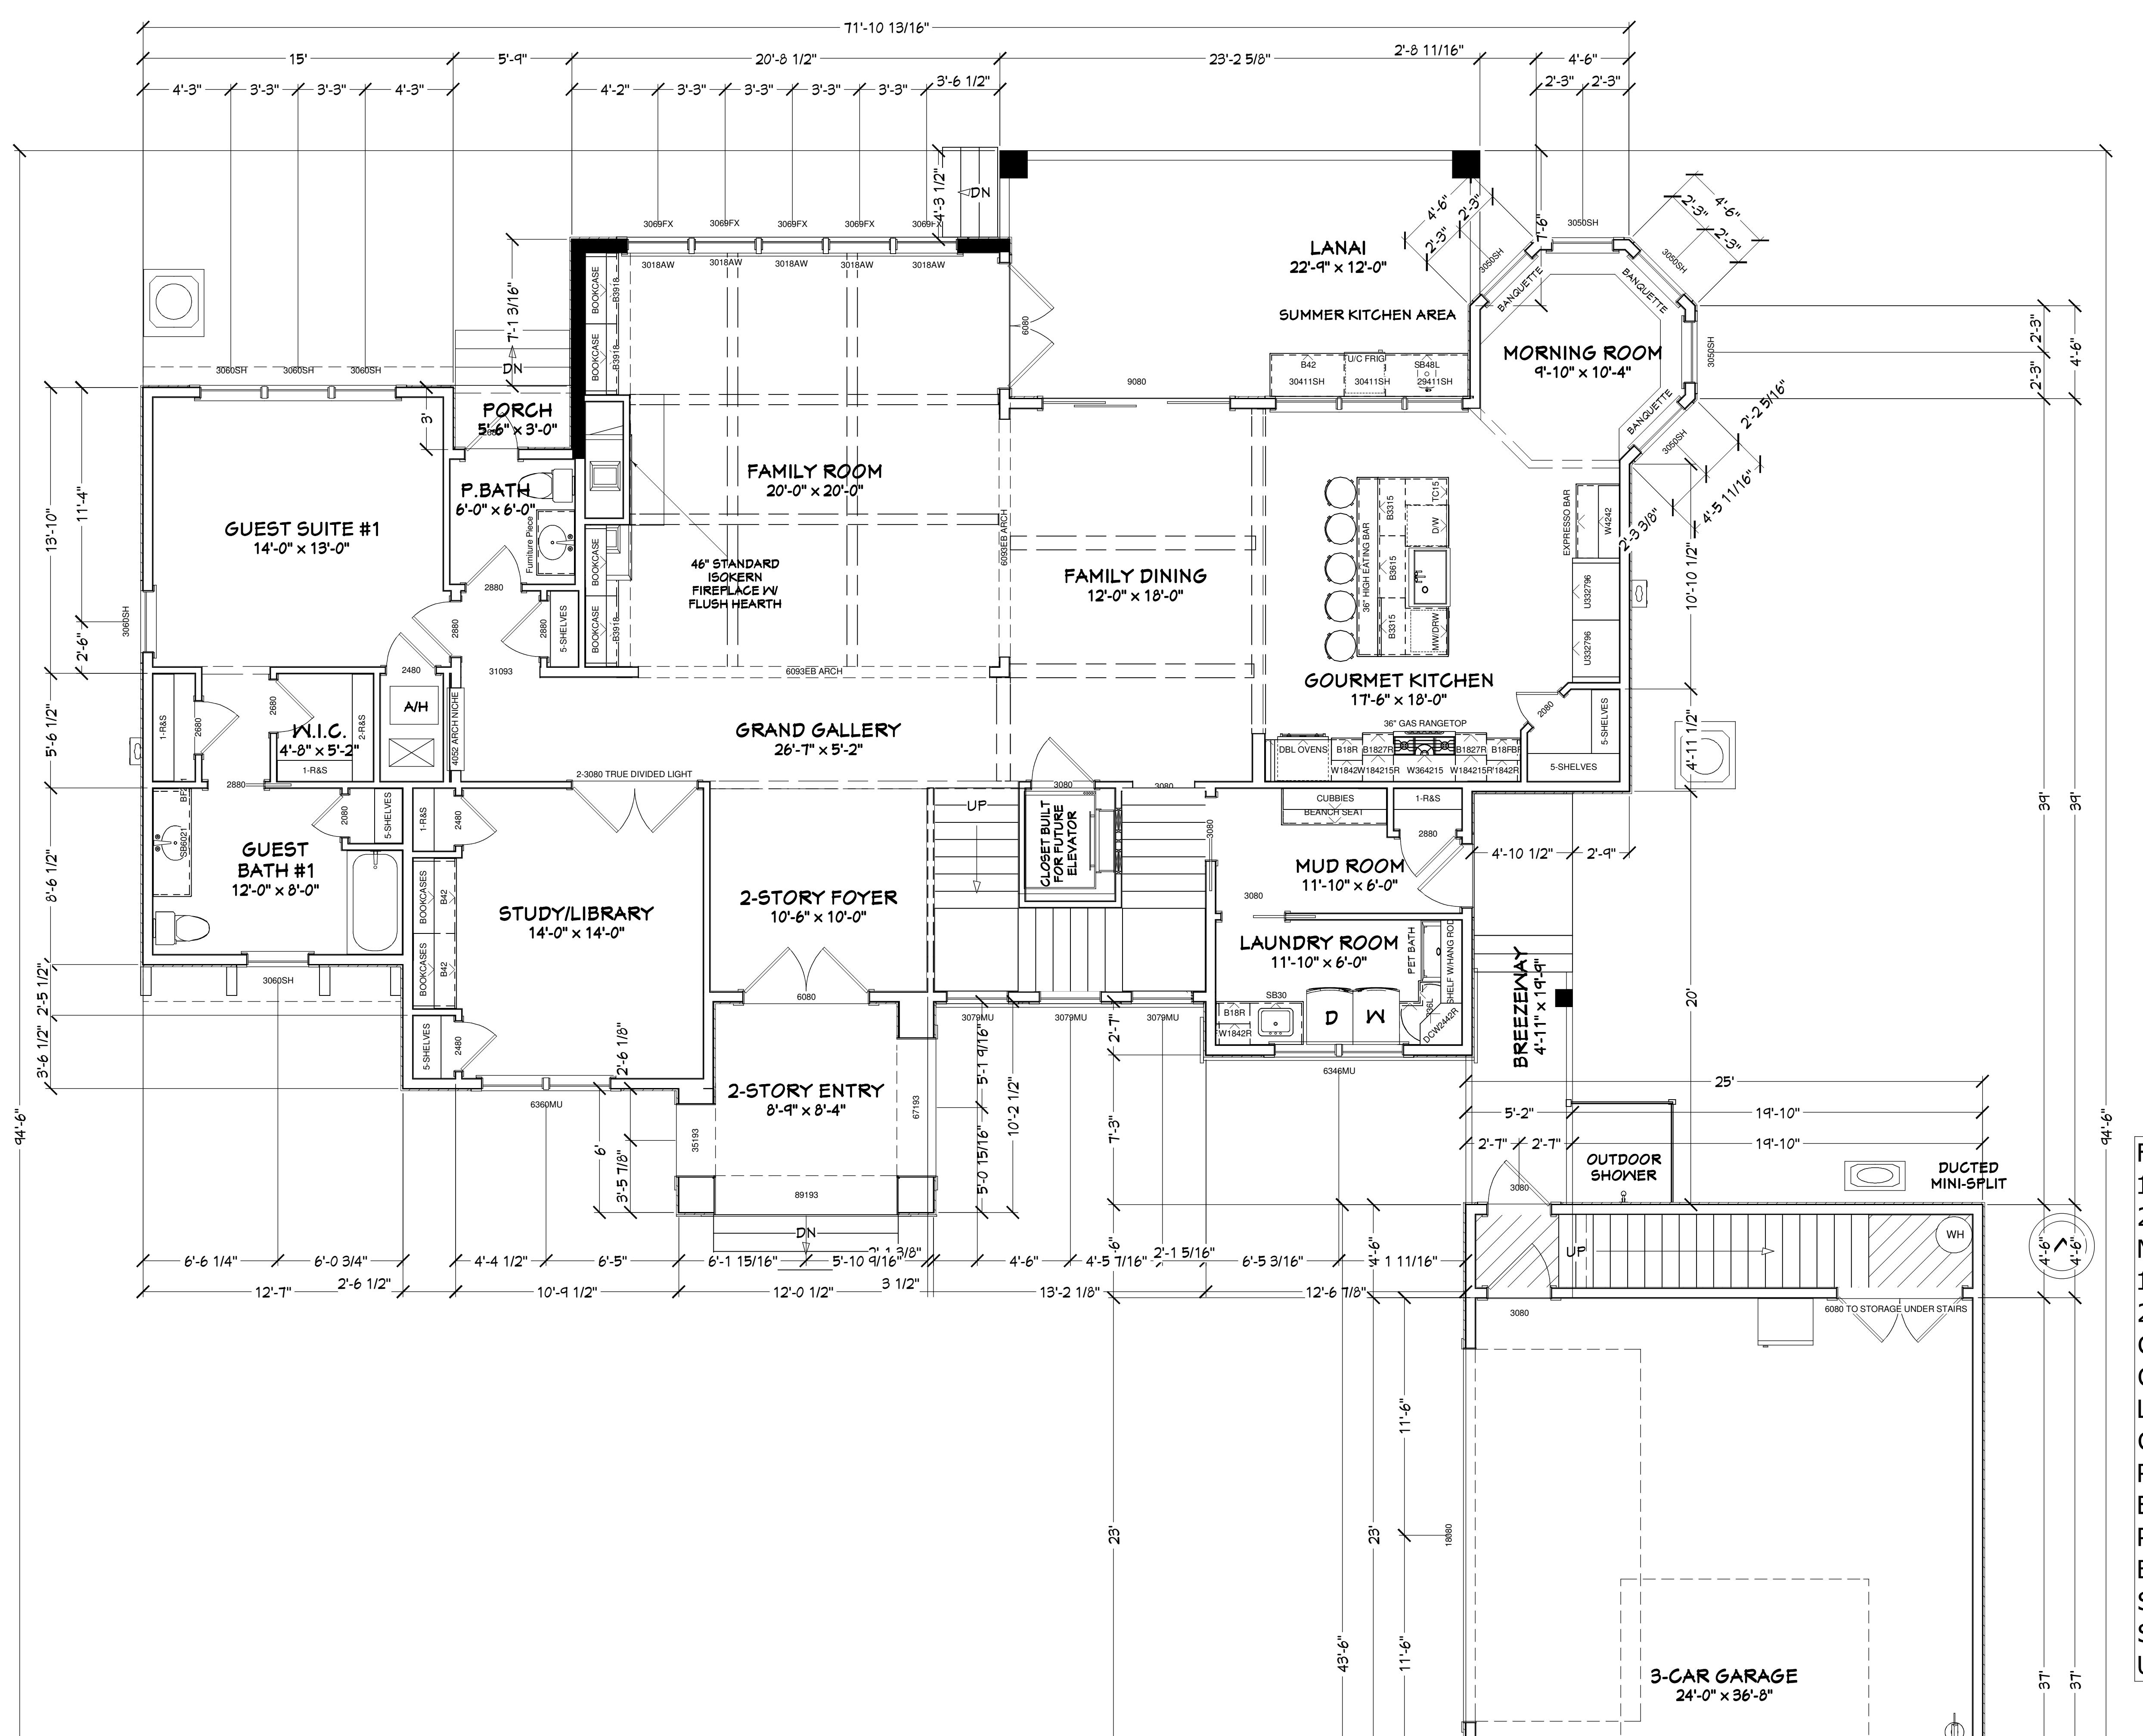

1ST FLOOR PLAN

GARAGE PLAN

COPYRIGHT 2015: DESIGNS FOR LIVING, LLC. -Under Federal Statute HR 5490 of the Architectural Drawing Act & Title 17 specific tacit copyright laws apply to all published works of Designs for Living, LLC, herein referred to as Designer. It is unlawful for anyone to copy these drawings, either in whole or in part, without the express written permission of the Designer! The use of any plans, specifications, electronic or hard copy prints shall be restricted to the original site for which they were prepared and publication thereof is expressly limited to such use. Title to all works, specifically all drawings, specifications, and modified derivatives of any blueprints, e-files, drawings, or specifications remain the Designers without prejudice. VISUAL CONTACT with any of these drawings, or their purchase constitutes prima facie evidence of the acceptance of these restrictions! This has held precedent in the North Florida Court system! Any and all violations WILL result in legal action being taken and litigated damages to the full extent allowed by law! No exceptions and no excuses! Contractor &/or owner shall verify all dimensions, details, & specifications prior to construction. Every attempt has been made to avoid mistakes. Design for Living LLC nor R.E. Chip Mitchell shall not be liable for error after construction has begun!

PLAN #:
3926



12

PROJECT DESCRIPTION:
FUTURE HOME OF THE REEDY FAMILY
LOT 19, TIMUCUANA BLUFF, PHASE TWO
5637 GRAND CAYMAN ROAD
JACKSONVILLE, FL 32226

The logo for Designs in Living LLC features a detailed, ornate classical column capital at the bottom left. A large, flowing cursive script 'DESIGNS' arches across the center. To the right of the script, 'in' is written in a smaller, italicized serif font. Above 'in', 'LIVING' is written in a large, bold, sans-serif font. To the right of 'LIVING', 'LLC' is written in a small, all-caps sans-serif font. Below 'LLC', the words 'RESIDENTIAL DESIGN SINCE 1969' are printed in a smaller, all-caps sans-serif font.


Design Drawing
provided by:

DATE:

SCALE:

$$1/4" = 1' - 0"$$

SHEET:
A-5

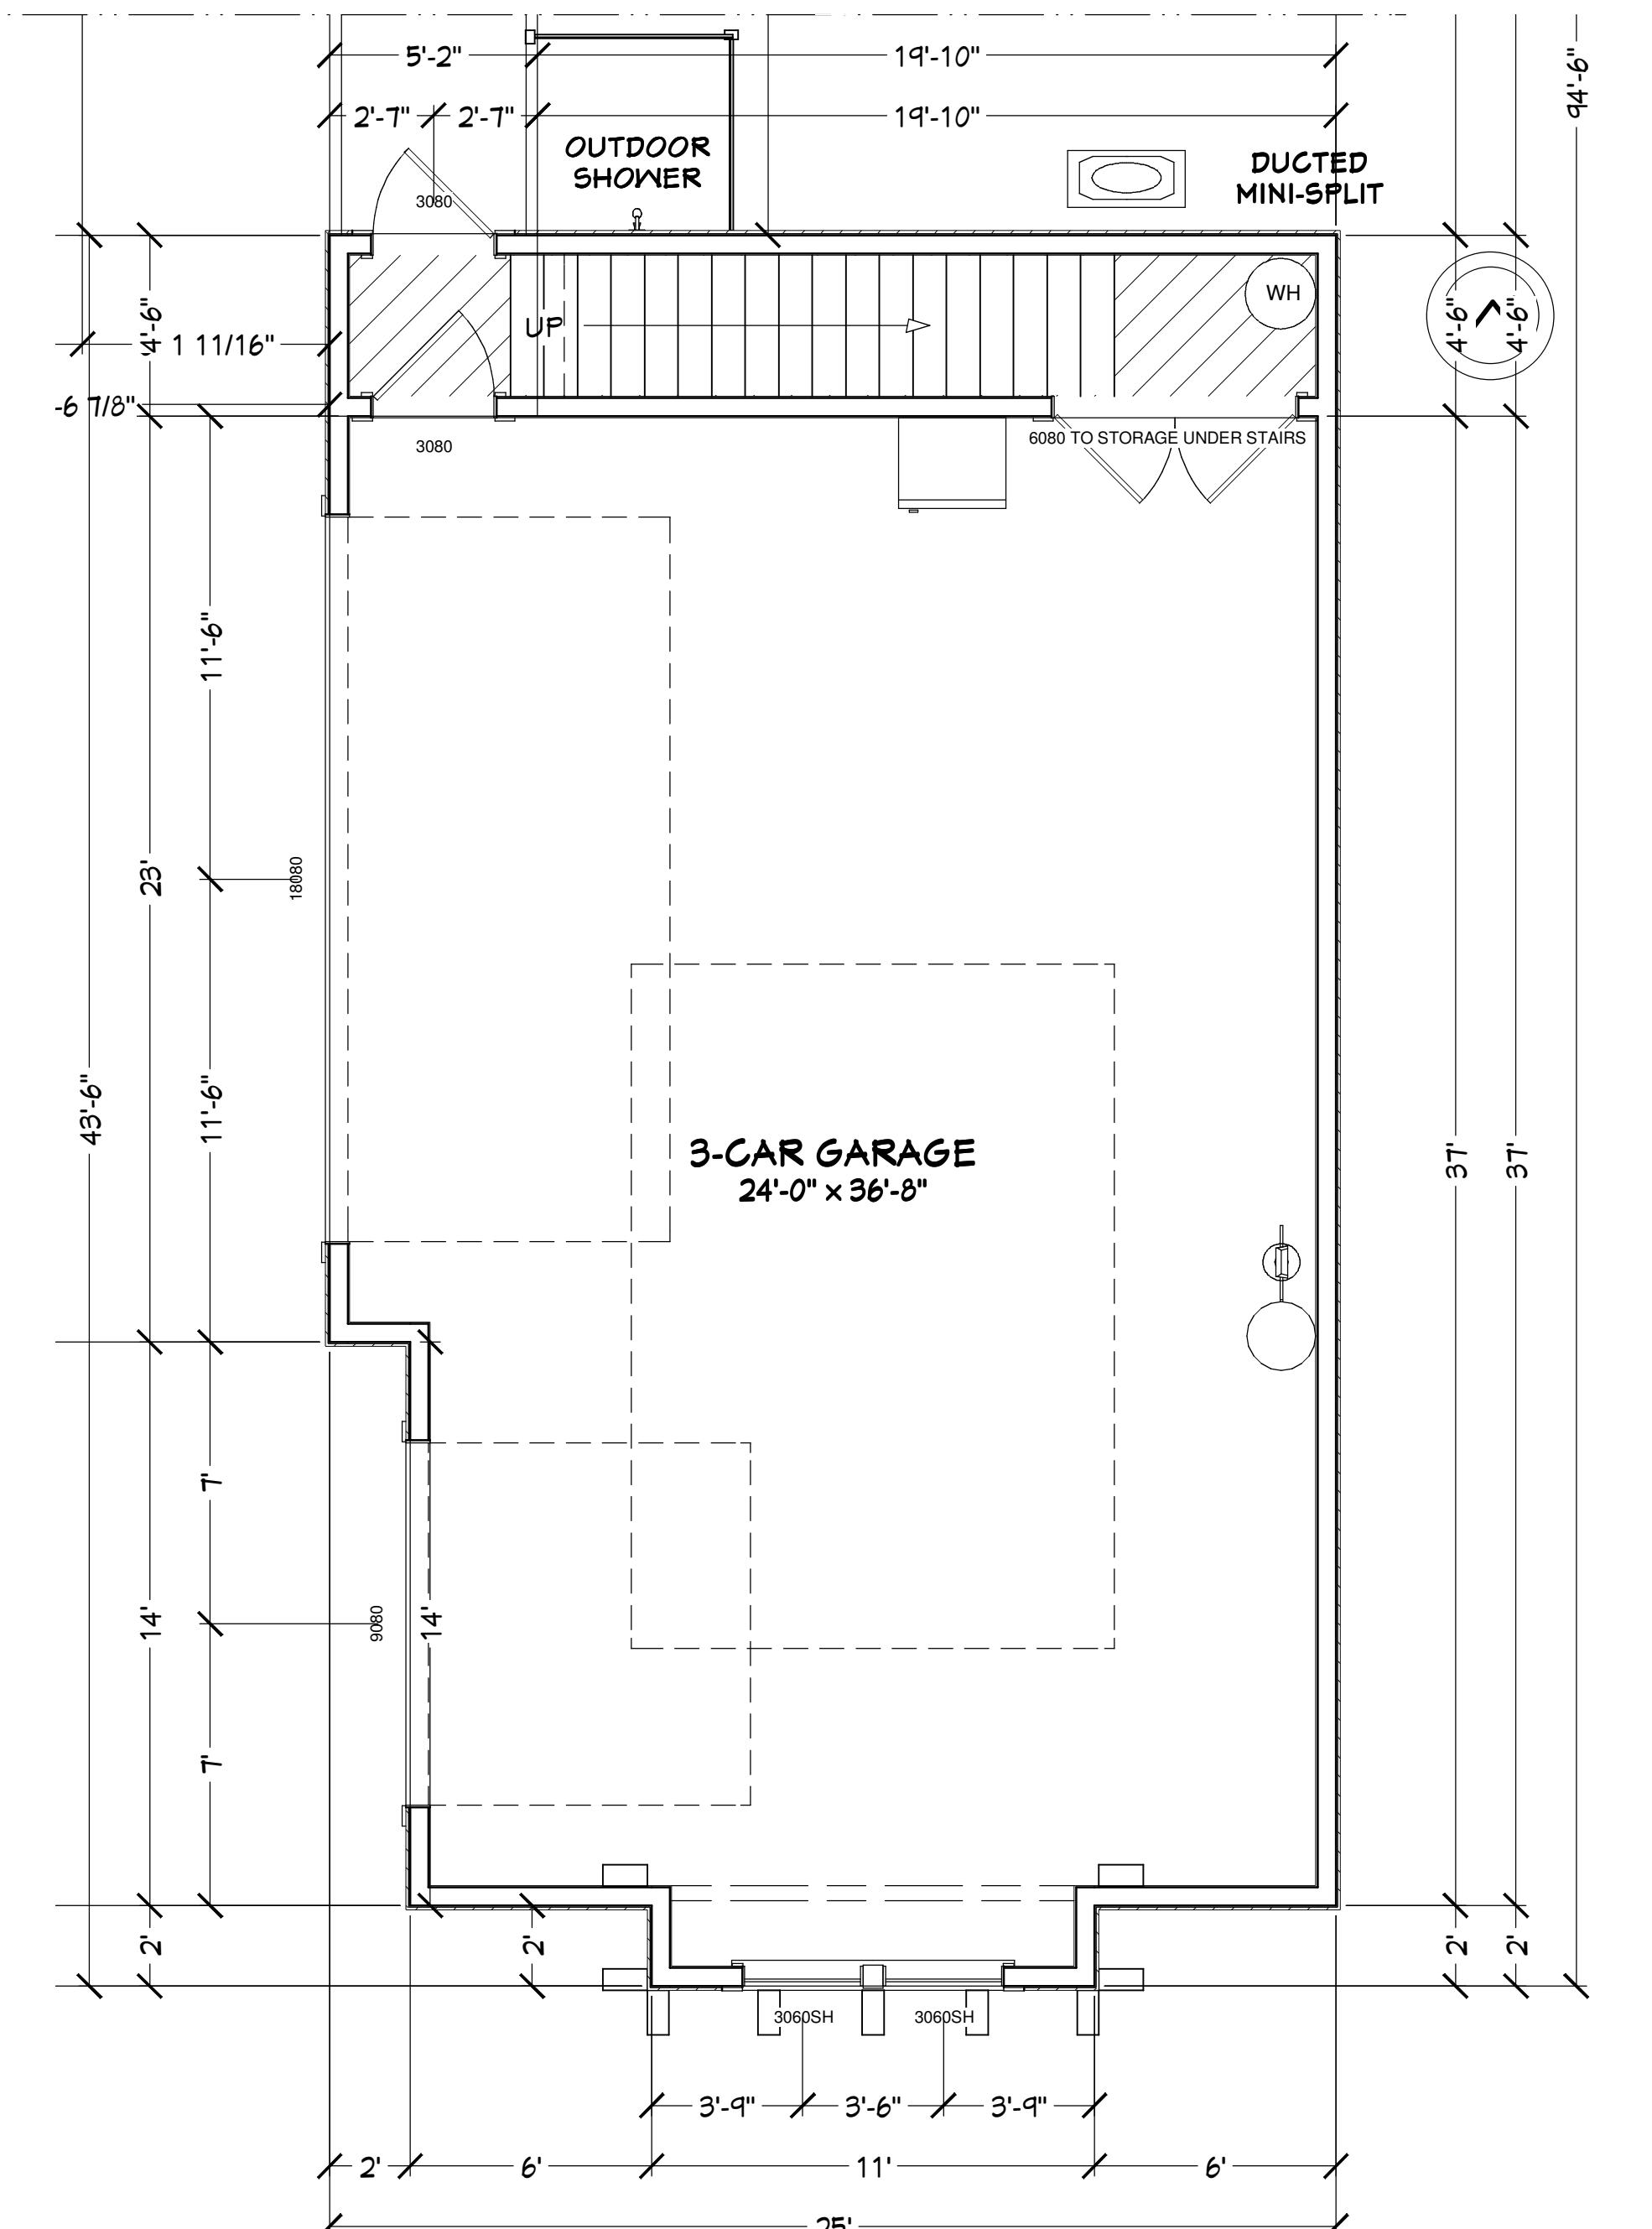

PLAN #:
3926

BY:
Braughton
construction, inc.
414-669-1109 CEC1 5108

PROJECT DESCRIPTION:
FUTURE HOME OF THE REEDY FAMILY
LOT 19, TIMUCUANA BLUFF, PHASE TWO
5637 GRAND CAYMAN ROAD
JACKSONVILLE, FL 32226

The logo for Designs by Living LLC consists of a classical pedestal on the left and the company name on the right. The pedestal is ornate with fluted columns and a decorative top. To the right, the word "DESIGNS" is written vertically in a bold, serif font, followed by "by" in a smaller script font, and "LIVING" in a large, flowing cursive script. Below "LIVING", the words "LLC" and "RESIDENTIAL DESIGN SINCE 1989" are printed in a smaller, sans-serif font.

DESIC

DATE:

6/12/2015



SCALE:

SCALE.

[View Details](#)


SHEET: A-6

The use of any plans, specifications, drawings, or hard copy prints shall be restricted to the original site for which they were prepared and publication thereof is expressly limited to such use. Title to all works, specifically all drawings, specifications, and modified derivatives of any blueprints, e-files, drawings, or specifications remain the Designers without prejudice. VISUAL CONTACT with any of these drawings, or their purchase constitutes prima facie evidence of the acceptance of these restrictions! Any and all violations WILL result in legal action being taken and litigated damages to the full extent allowed by law! No exceptions and no excuses! Contractor &/or owner shall verify all dimensions, details, & specifications prior to construction. Every attempt has been made to avoid mistakes. Design for Livings LLC nor R.E. Chip Mitchell shall not be liable for error after construction has begun!

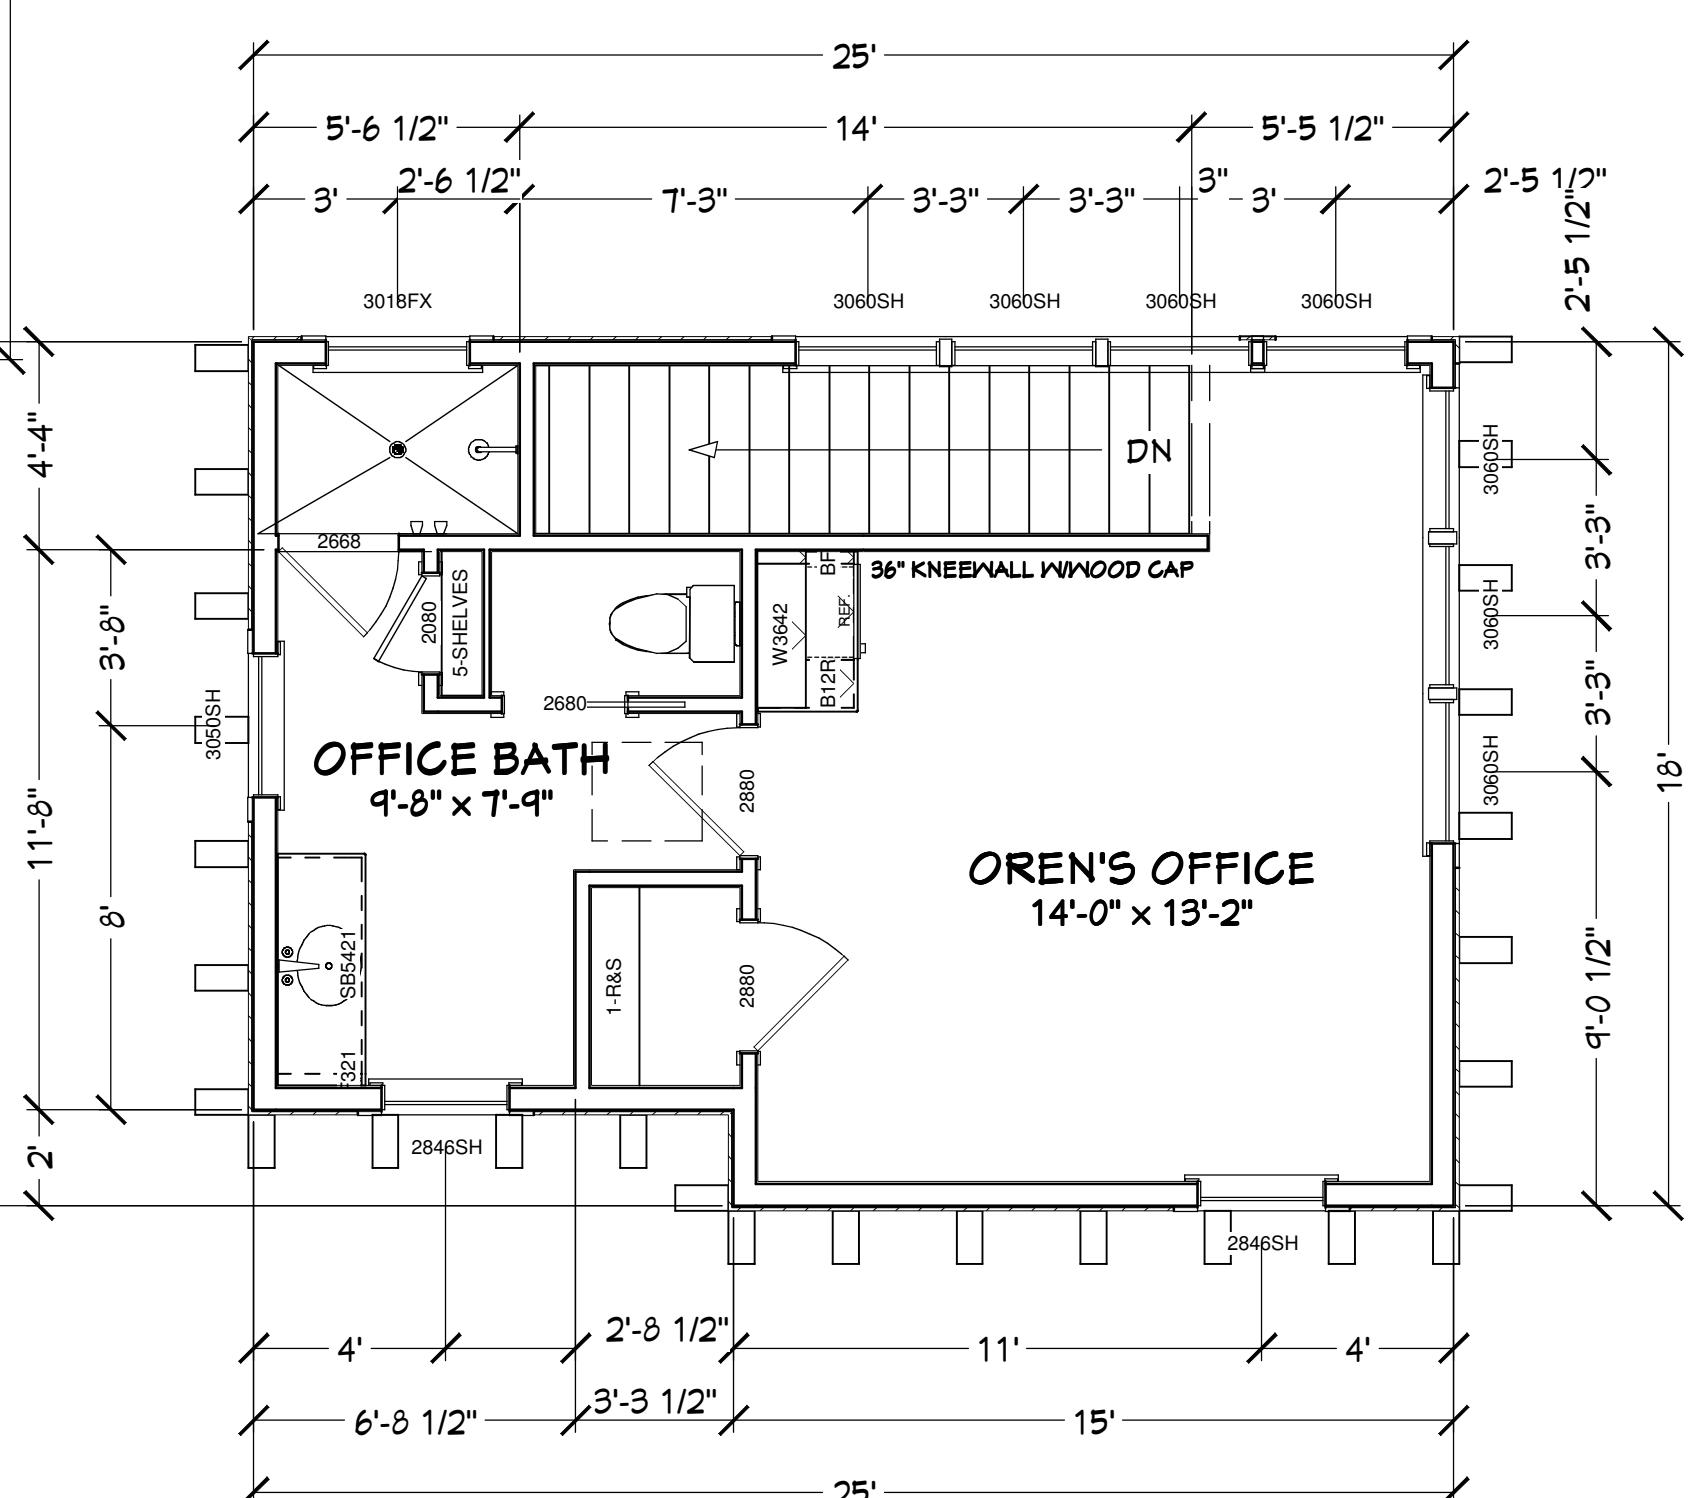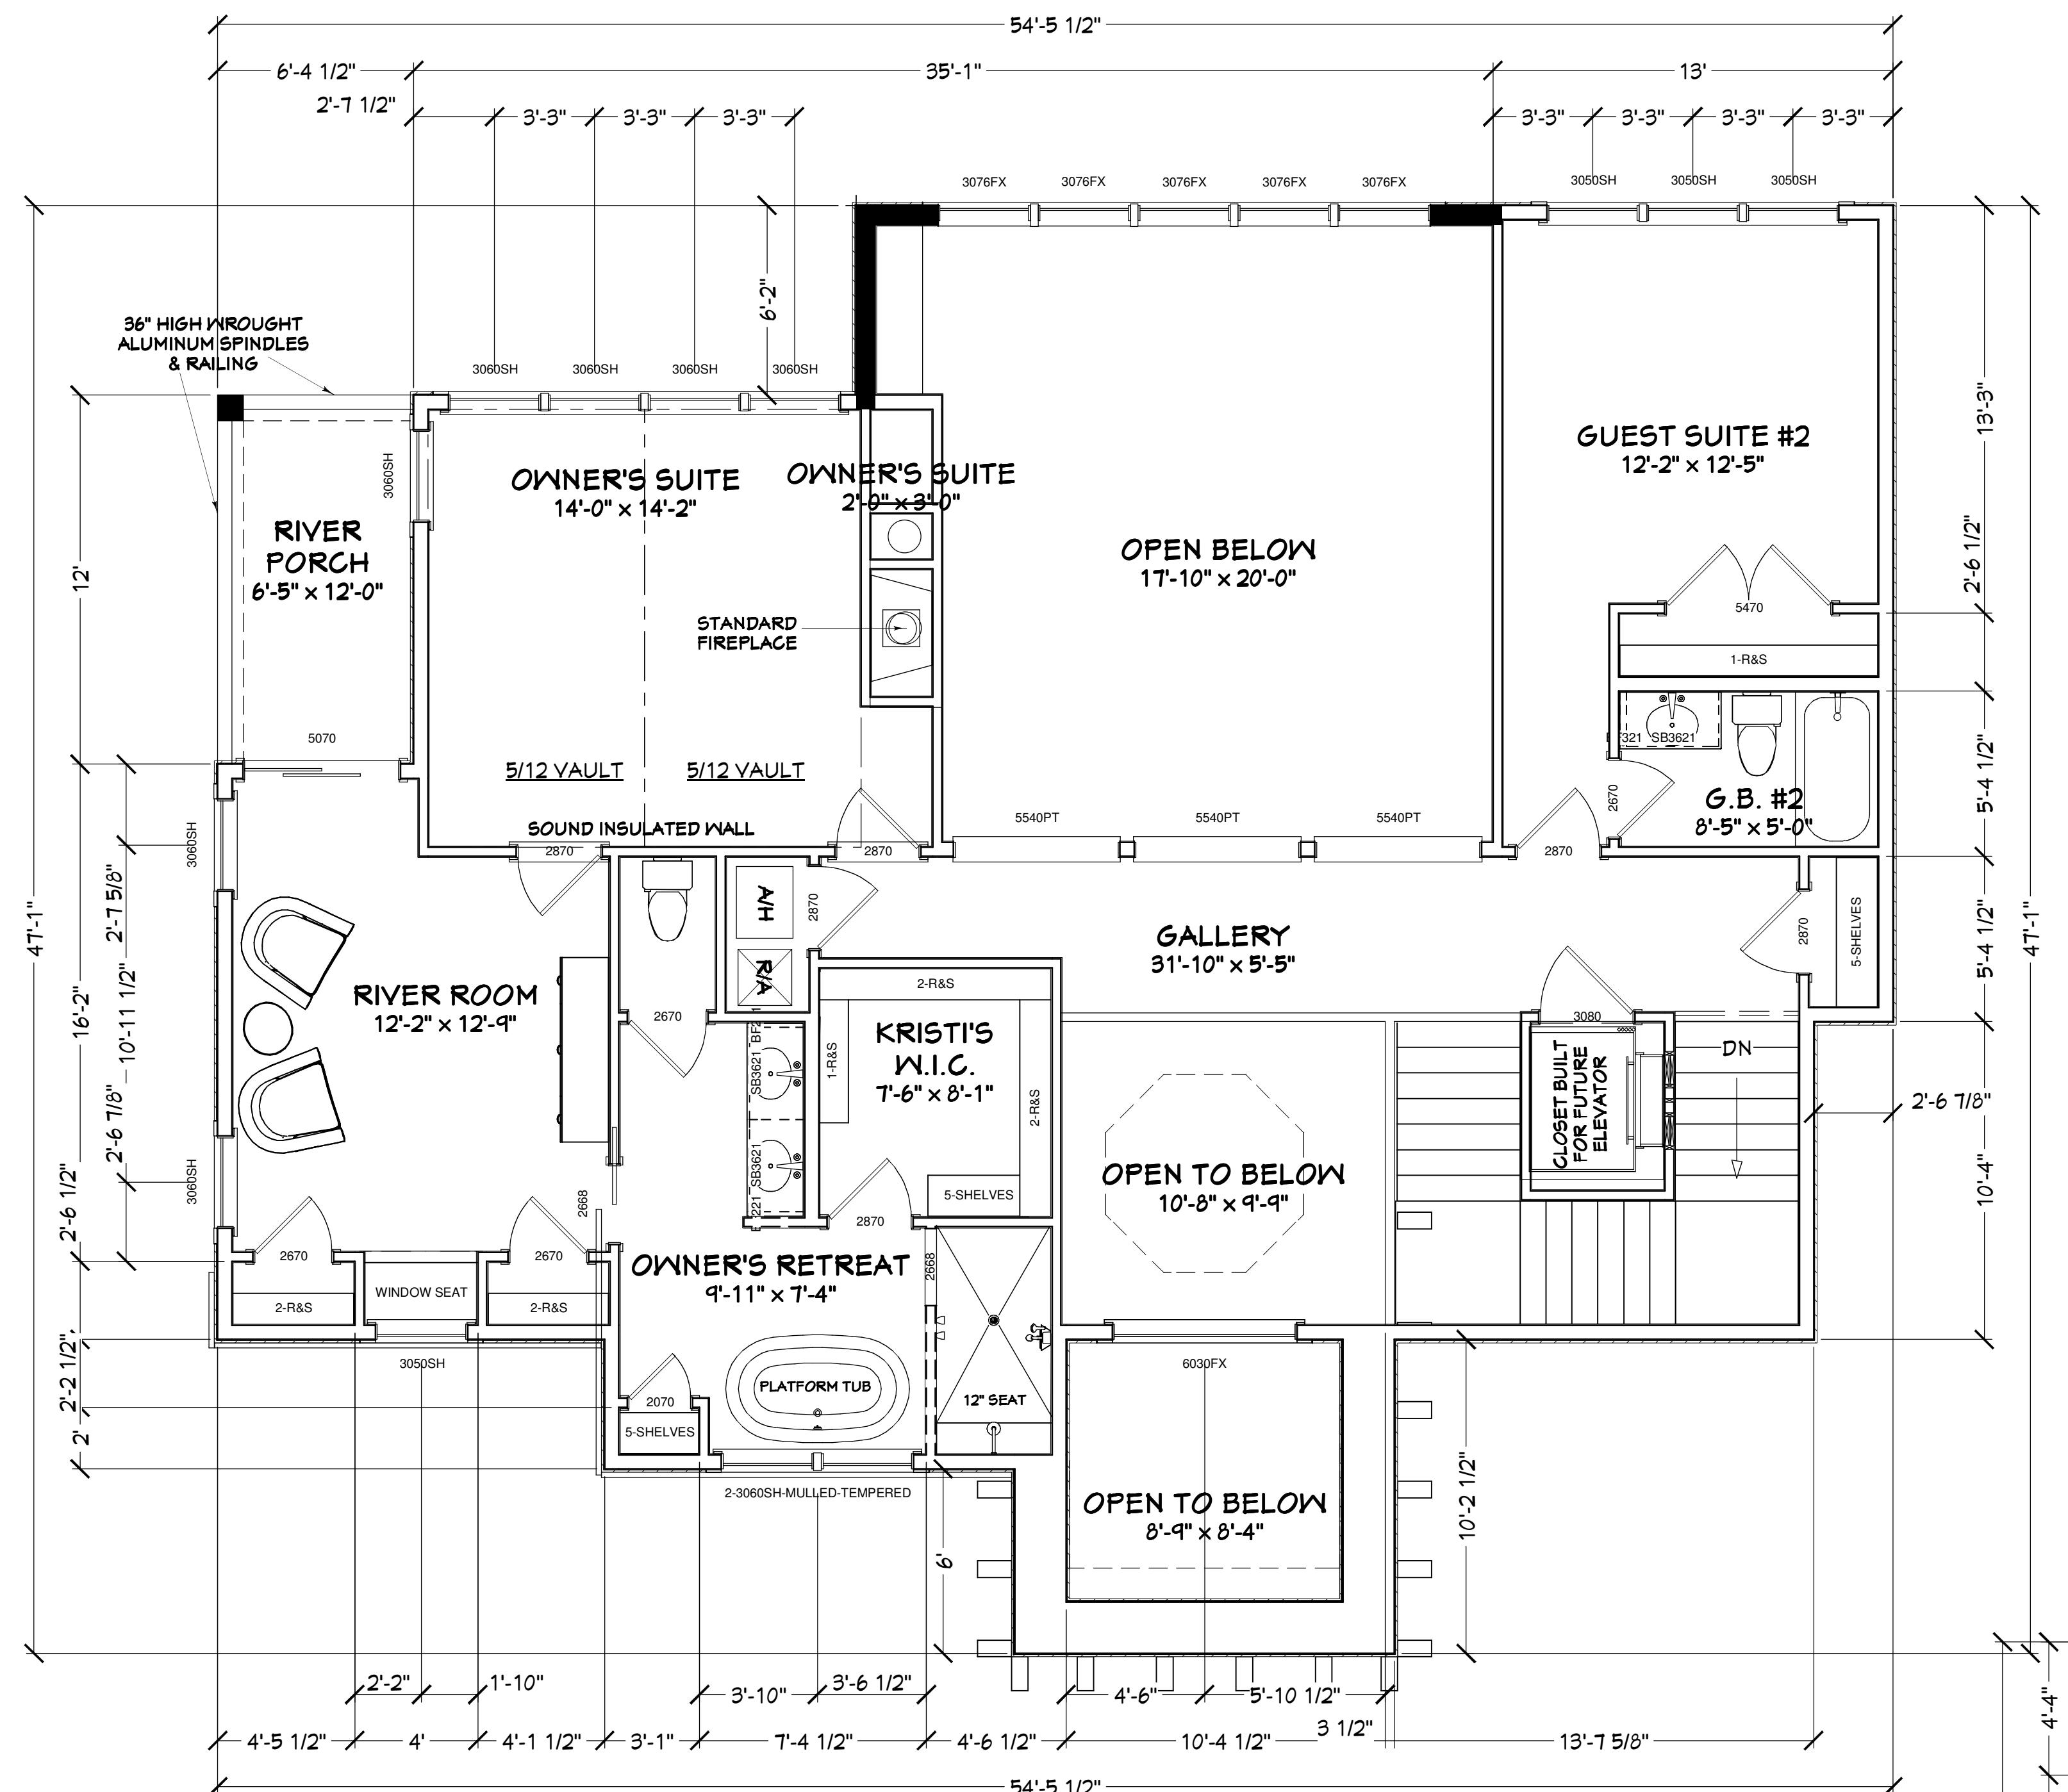

2ND FLOOR PLAN

1ST FLOOR ROOF PLAN

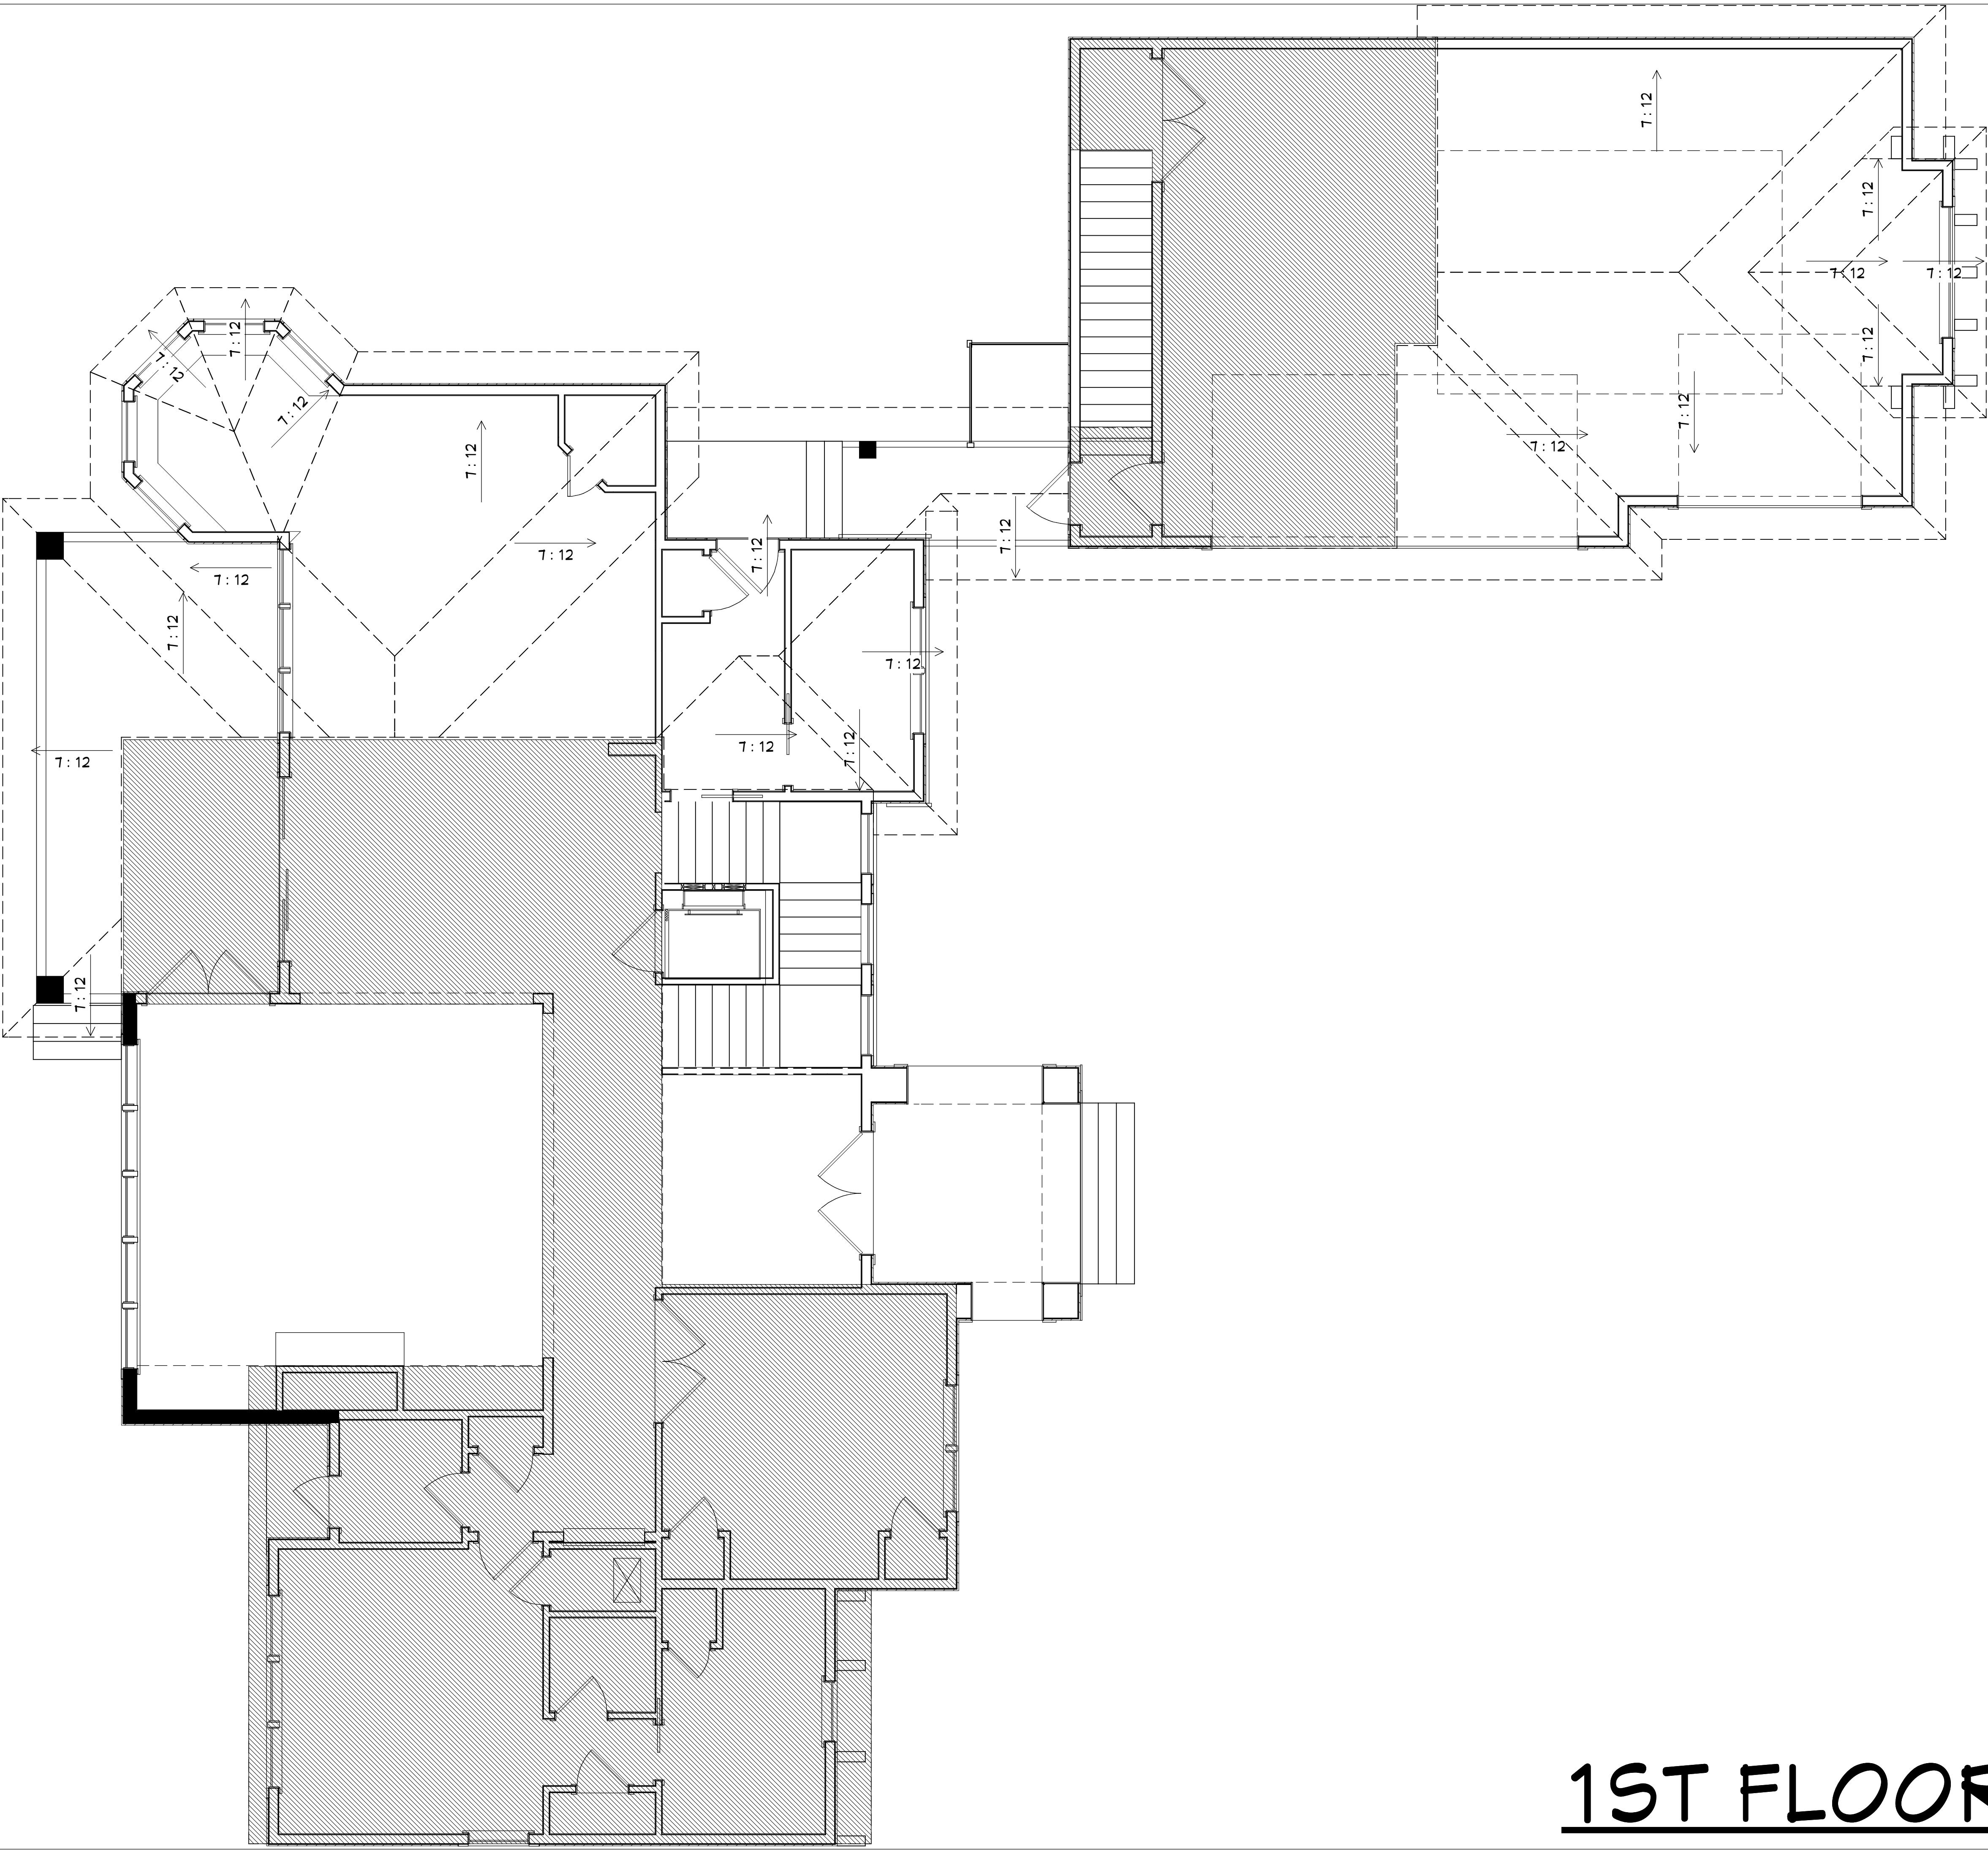

PLAN #:
3926

604-669-1109 CGC151085
BRUGHTON
construction inc.

PROJECT DESCRIPTION:
FUTURE HOME OF THE REEDY FAMILY

LOT 19, TIMUCUANA BLUFF, PHASE TWO
5637 GRAND CAYMAN ROAD
JACKSONVILLE, FL 32226

904-6

FUTURE HOME OF
PROJECT DESCRIPTION:
LOT 19, TIMUCU
5637 GRA
JACKSON

The logo for Signs for Living LLC features a stylized illustration of a classical building facade with columns and a triangular pediment. To the left of the building, the word "signs" is written vertically in a script font. To the right, the words "for LIVING" are written in a large, flowing cursive script. Above "LIVING", "LLC" is written in a smaller, sans-serif font. Below "LIVING", "RESIDENTIAL DESIGN SINCE 1969" is written in a small, all-caps, sans-serif font.

DESIC
provided by:

DATE:



6/12/2015

SCALE:

1/4" = 1' - 0"

© 2013 Pearson Education, Inc.

2ND FLOOR ROOF PLAN

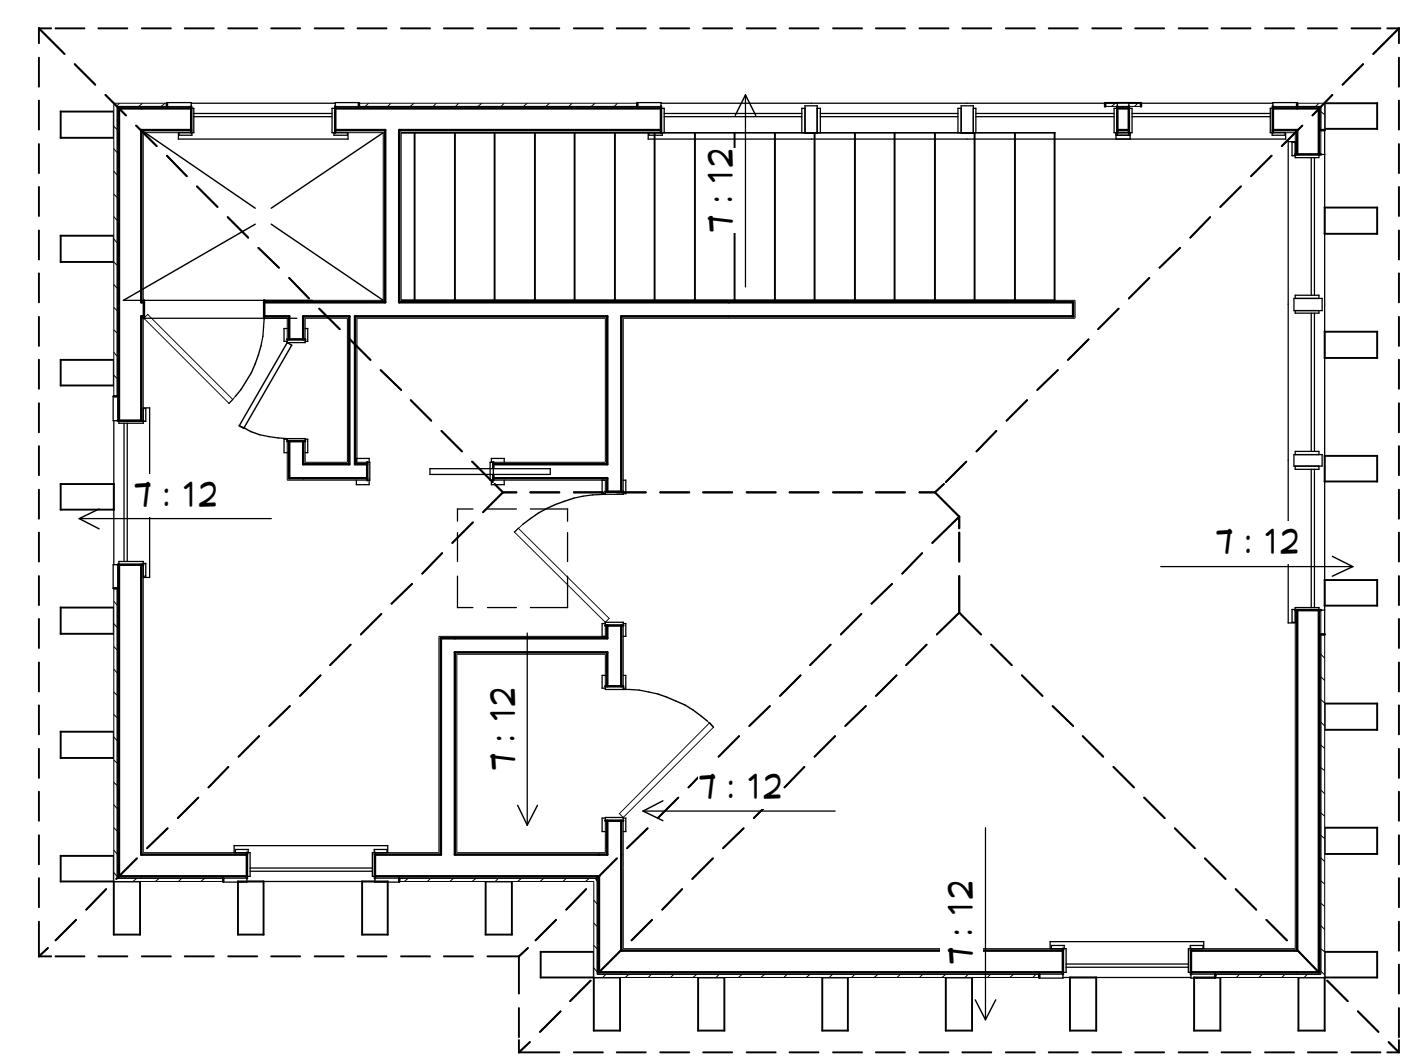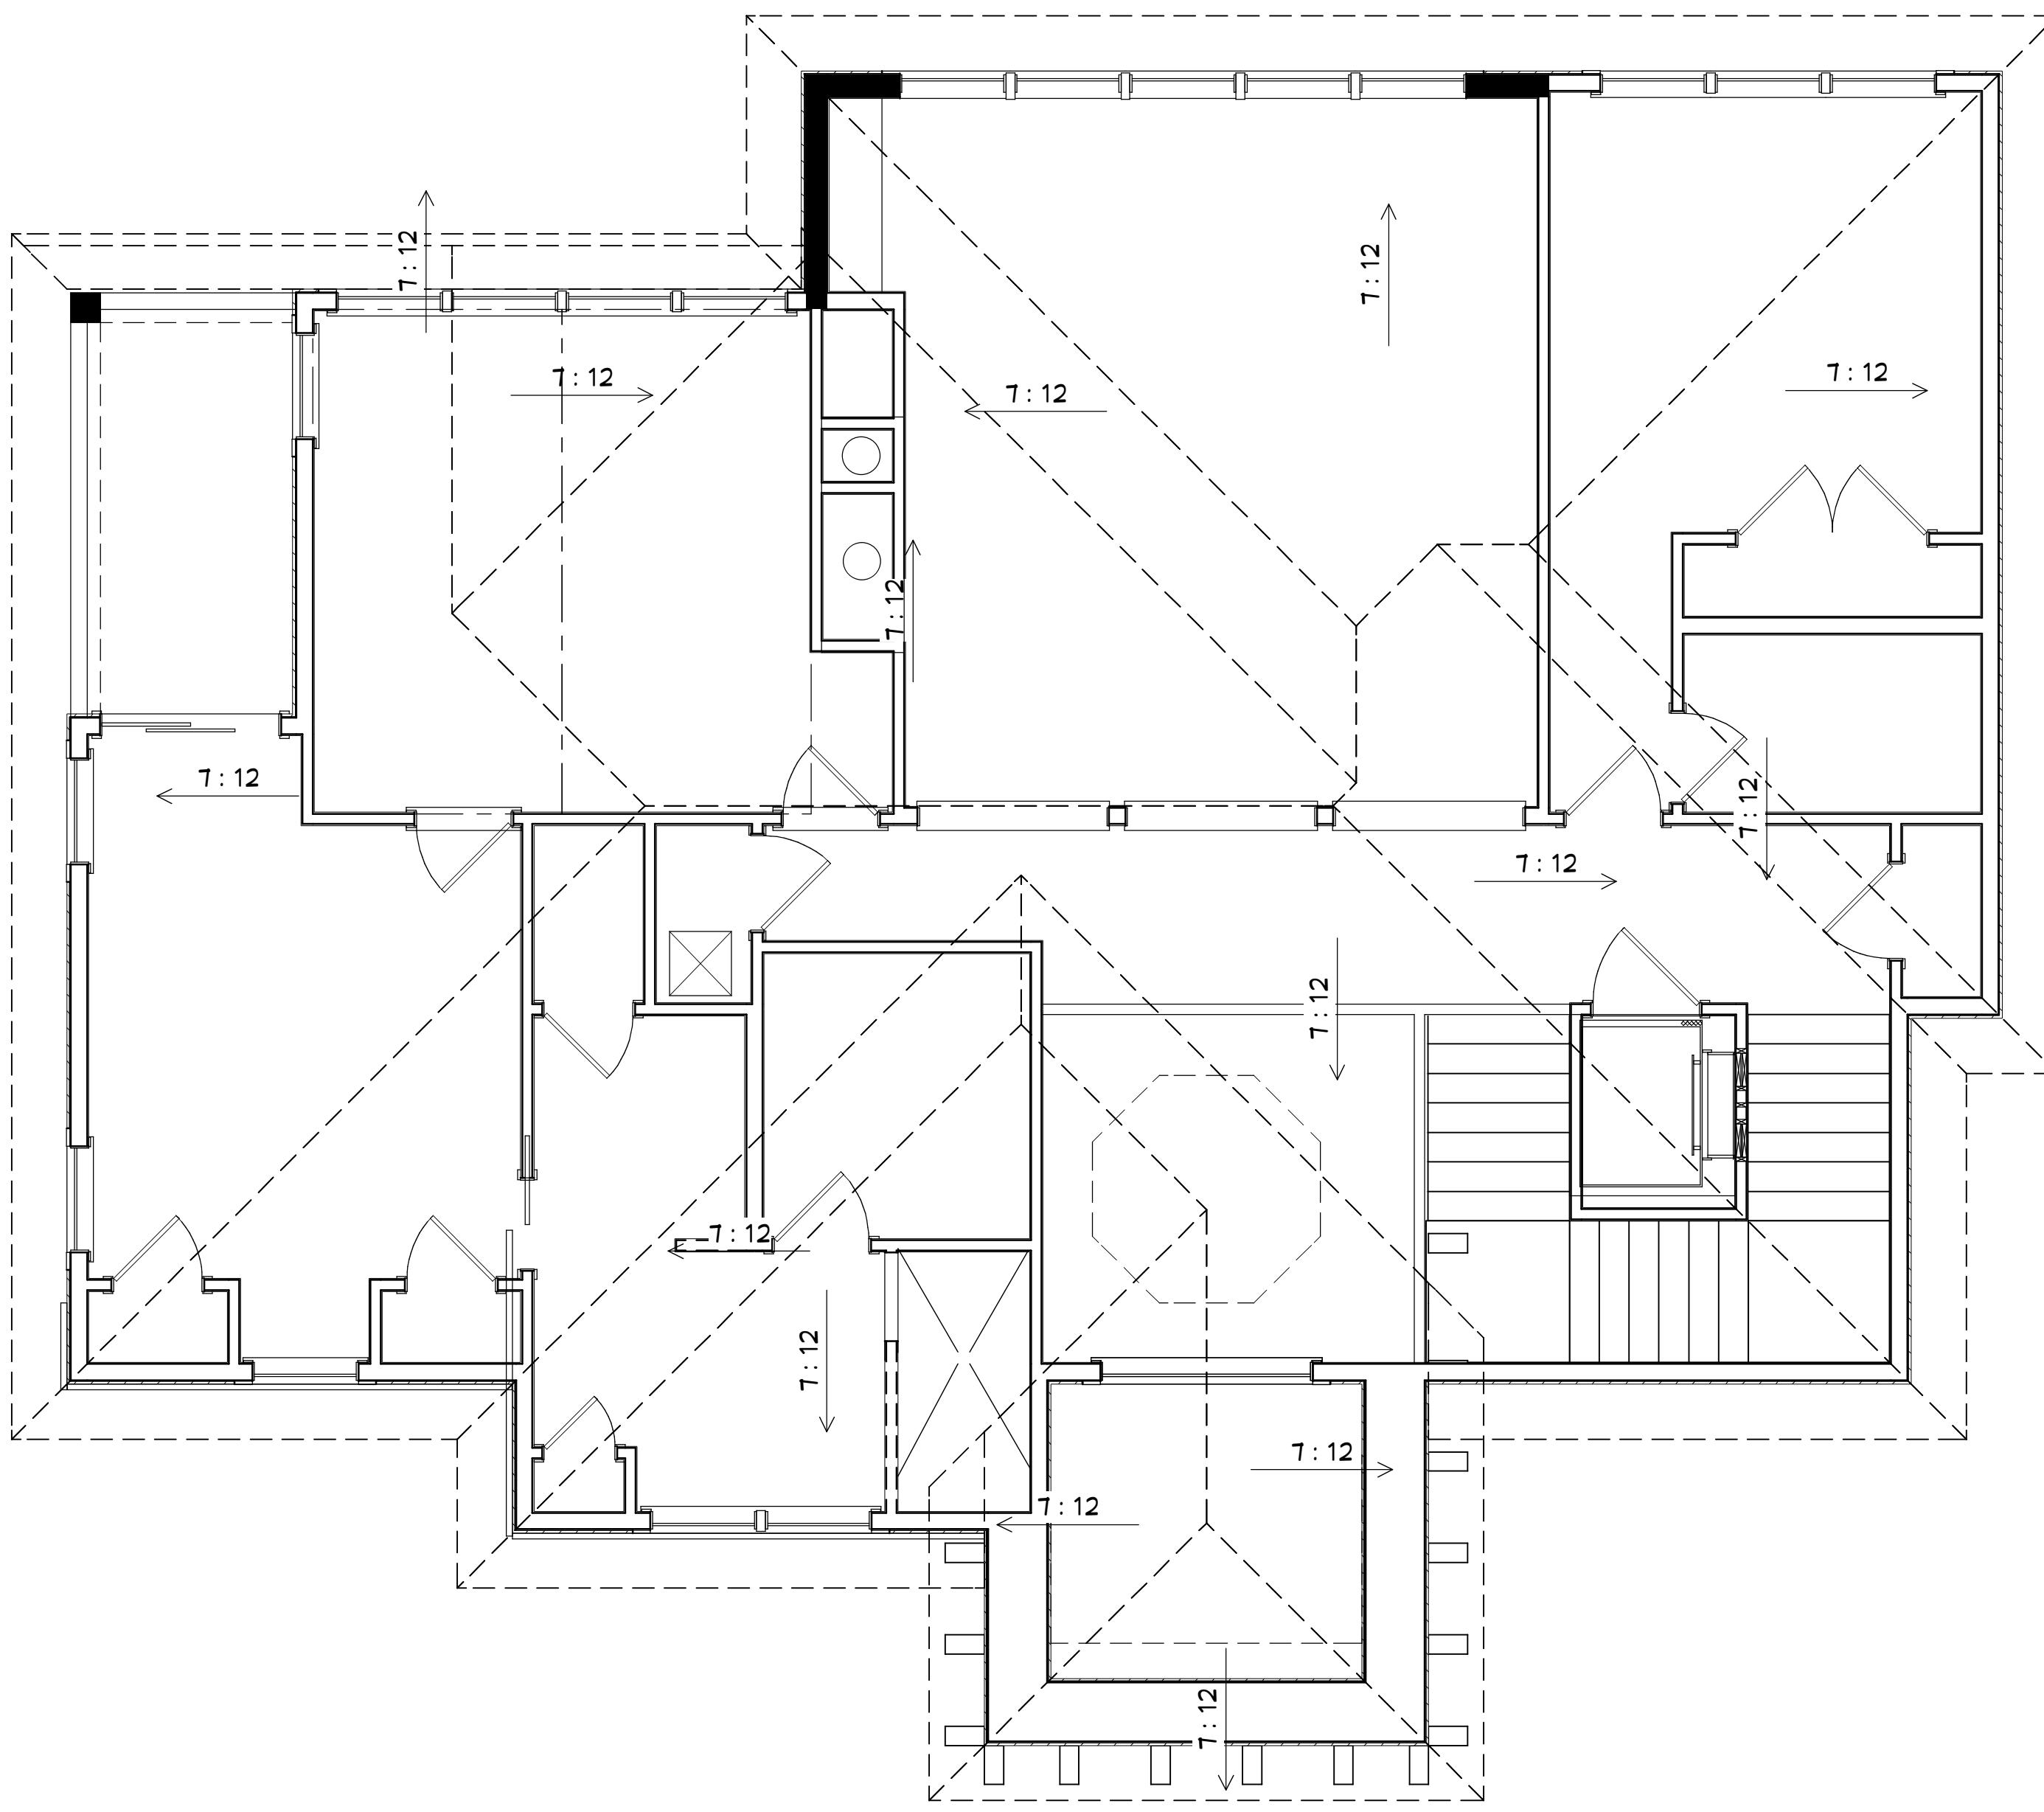

PRINTED
Design Drawings

1

PLAN #:
3926

14-669-1109 CGC151085
BY:
BRAUGHTON
construction, inc.

PROJECT DESCRIPTION:
FUTURE HOME OF THE REEDY FAMILY
LOT 19, TIMUCUANA BLUFF, PHASE TWO
5637 GRAND CAYMAN ROAD
JACKSONVILLE, FL 32226

The logo for Designs to Living LLC features a detailed, ornate classical column capital, possibly fluted or acanthus leaf, rendered in a dark color. To the right of the column, the word "DESIGNS" is written vertically in a bold, sans-serif font. A large, flowing, cursive script "to" connects the end of "DESIGNS" to the word "LIVING". Above "LIVING", the letters "LLC" are printed in a smaller, uppercase sans-serif font. Below "LIVING", the text "RESIDENTIAL DESIGN SINCE 1969" is printed in a small, uppercase sans-serif font. The entire logo is set against a white background.

Design Drawing
provided by:

DATE:
6/12/2015

SCALE:

$$.4'' = 1' - 0$$

SHEET:



REAR ELEVATION



FRONT ELEVATION

FRONT/REAR ELEVATIONS

COPYRIGHT 2015: DESIGNS FOR LIVING, LLC. -Under Federal Statute HR 5490 of the Architectural Drawing Act & Title 17 specific tacit copyright laws apply to all published works of Designs for Living, LLC, herein referred to as Designer. It is unlawful for anyone to copy these drawings, either in whole or in part, without the express written permission of the Designer! The use of any plans, specifications, electronic or hard copy prints shall be restricted to the original site for which they were prepared and publication thereof is expressly limited to such use. Title to all works, specifically all drawings, specifications, and modified derivatives of any blueprints, e-files, drawings, or specifications remain the Designers without prejudice. VISUAL CONTACT with any of these drawings, or their purchase constitutes prima facie evidence of the acceptance of these restrictions! This has held precedent in the North Florida Court system! Any and all violations WILL result in legal action being taken and litigated damages to the full extent allowed by law! No exceptions and no excuses! Contractor &/or owner shall verify all dimensions, details, & specifications prior to construction. Every attempt has been made to avoid mistakes. Design for Living LLC nor R.E. Chip Mitchell shall not be liable for error after construction has begun!

PLAN #:
3926

BRAUGHTON
construction, inc.

BUILT BY:

PROJECT DESCRIPTION:
FUTURE HOME OF THE REEDY FAMILY
LOT 19, TIMUCUANA BLUFF, PHASE TWO
5637 GRAND CAYMAN ROAD
JACKSONVILLE, FL 32226

PROJECT DESCRIPTION:

The logo for Signs 4 Living LLC features a detailed illustration of a classical column with a flared base and decorative scrollwork. To the right of the column, the word "SIGNS" is written vertically in a bold, sans-serif font. Above "SIGNS", the word "LIVING" is written in a larger, flowing script font. A thin, curved line starts from the top of the "L" in "LIVING" and sweeps down towards the bottom right. To the right of the "LIVING" text, the words "RESIDENTIAL DESIGN SINCE 1969" are printed in a smaller, all-caps, sans-serif font. The entire logo is set against a white background.

Design Drawings
provided by:

DATE:

SCALE:

$$\frac{1}{4} = 1 - 0$$

A-9



LEFT ELEVATION



RIGHT ELEVATION

SIDE ELEVATIONS

DESIGNER INFORMATION		CONTRACTOR INFORMATION		GENERAL INFORMATION	
Design Drawings	Date	Builder	Date	Completion Date	Date
					BUILT BY:

PLAN # 3926

DATE

ON

NO.

100

PROJECT DESCRIPTION:

FUTURE HOME OF THE REEDY FAMILY

LOT 19, TIMUCUANA BLUFF, PHASE TWO
5637 GRAND CAYMAN ROAD

The logo for Signs for Living LLC consists of two main parts. On the left, there is a detailed black and white illustration of a classical-style building facade with columns and decorative elements. To the right of this illustration, the word "SIGNS" is written in a large, bold, sans-serif font. Above "SIGNS", the words "for living" are written in a smaller, cursive script font. To the right of "for living", the suffix "LLC" is written vertically. Below the main text, the phrase "RESIDENTIAL DESIGN SINCE 1969" is printed vertically.

Design Drawings
provided by:


DATE:

6/12/2019

SCALE:

$$-4^\circ = 1^\circ -$$

— 1 —

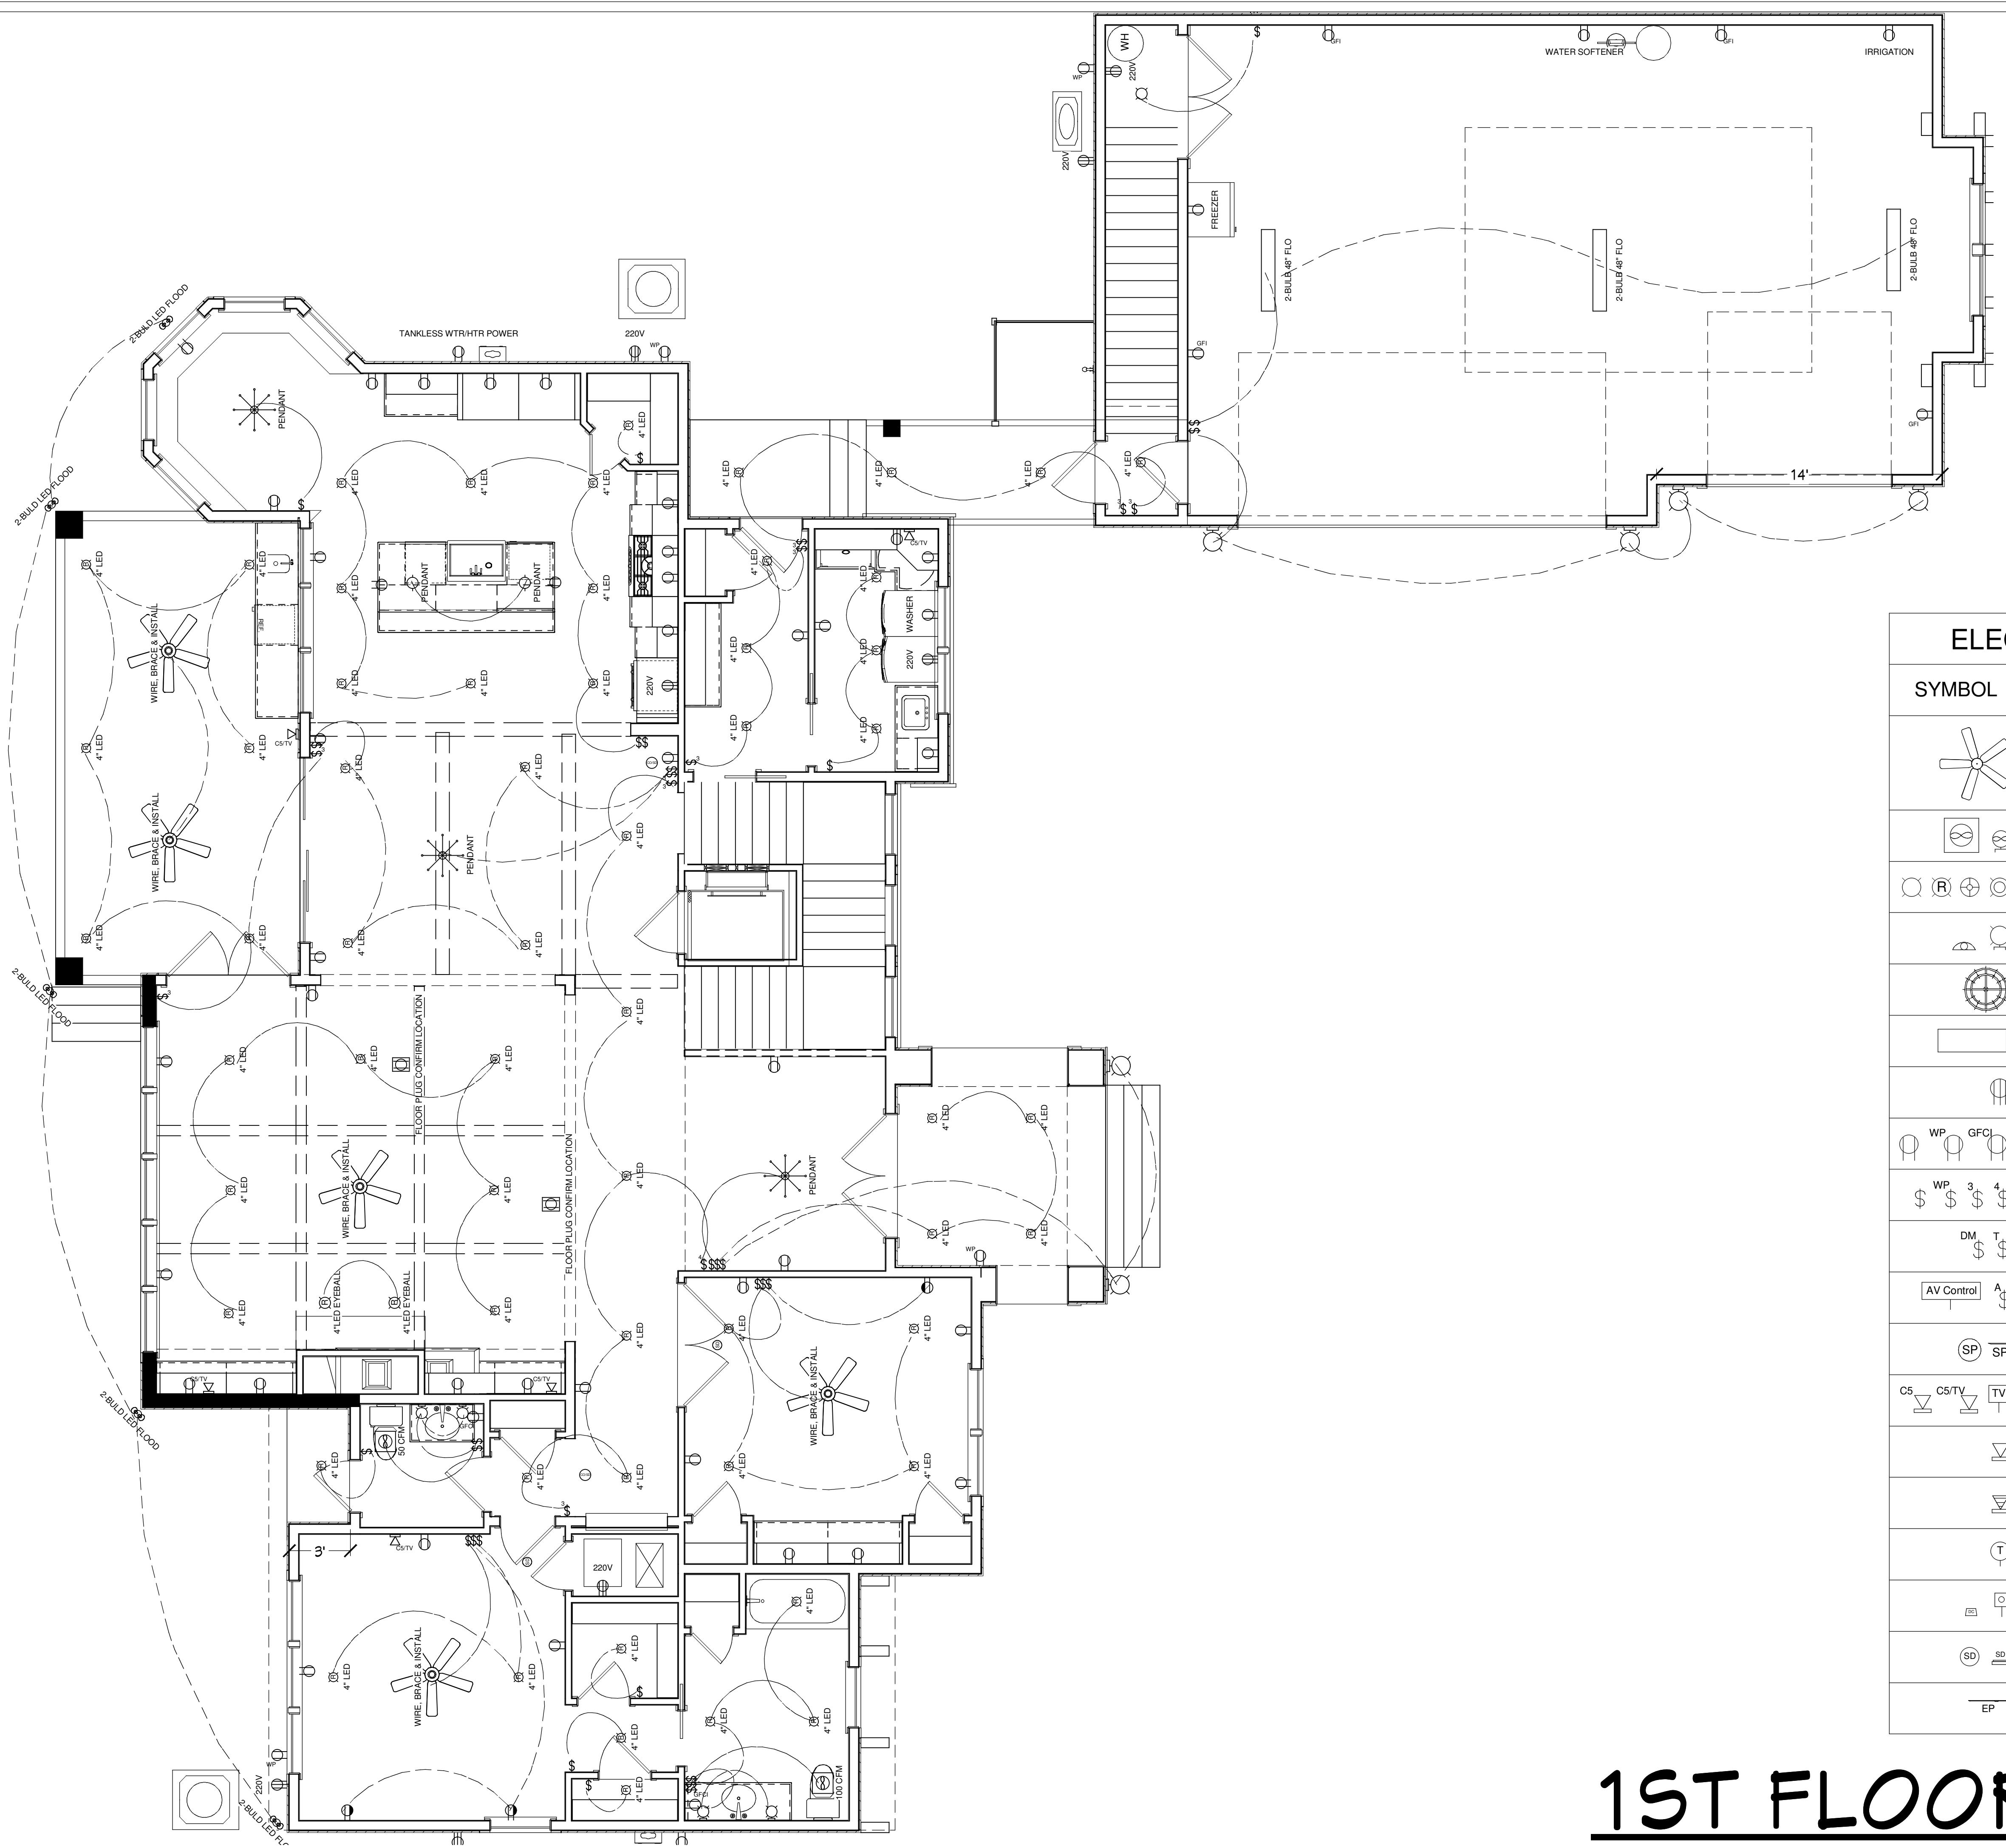

1ST FLOOR ELEC PLAN

ELECTRICAL - DATA - AUDIO LEGEND

SYMBOL	DESCRIPTION
	Ceiling Fan
	Ventilation Fans: Ceiling Mounted, Wall Mounted
	Ceiling Mounted Light Fixtures: Surface/Pendant, Recessed, Heat Lamp, Low Voltage
	Wall Mounted Light Fixtures: Flush Mounted, Wall Sconce
	Chandelier Light Fixture
	Fluorescent Light Fixture
	240V Receptacle
	110V Receptacles: Duplex, Weather Proof, GFCI
	Switches: Single Pole, Weather Proof, 3-Way, 4-Way
	Switches: Dimmer, Timer
	Audio Video: Control Panel, Switch
	Speakers: Ceiling Mounted, Wall Mounted
	Wall Jacks: CAT5, CAT5 + TV, TV/Cable
	Telephone Jack
	Intercom
	Thermostat
	Door Chime, Door Bell Button
	Smoke Detectors: Ceiling Mounted, Wall Mounted
	Electrical Breaker Panel

COPYRIGHT 2015: DESIGNS FOR LIVING, LLC. -Under Federal Statute HR 5490 of the Architectural Drawing Act & Title 17 specific tacit copyright laws apply to all published works of Designs for Living, LLC. herein referred to as Designer. It is unlawful for anyone to copy these drawings, either in whole or in part, without the express written permission of the Designer! The use of any plans, specifications, electronic or hard copy prints shall be restricted to the original site for which they were prepared and publication thereof is expressly limited to such use. Title to all works, specifically all drawings, specifications, and modified derivatives of any blueprints, e-files, drawings, or specifications remain the Designers without prejudice. VISUAL CONTACT with any of these drawings, or their purchase constitutes prima facie evidence of the acceptance of these restrictions! This has held precedent in the North Florida Court system! Any and all violations WILL result in legal action being taken and litigated damages to the full extent allowed by law! No exceptions and no excuses! Contractor &/or owner shall verify all dimensions, details, & specifications prior to construction. Every attempt has been made to avoid mistakes. Design for Living LLC nor R.E. Chip Mitchell shall not be liable for error after construction has begun!

BRAUGHTON
construction, inc.

BUILT BY:

PROJECT DESCRIPTION:

FUTURE HOME OF THE REEDY FAMILY

LOT 19, TIMUCUANA BLUFF, PHASE TWO

5637 GRAND CAYMAN ROAD

The logo for Designs for Living LLC consists of a stylized, ornate pedestal or vase on the left, rendered in a light gray color. To the right of the pedestal, the word "DESIGNS" is written vertically in a large, bold, sans-serif font. Above "DESIGNS", the word "for" is written in a smaller, cursive script font. Above "for", the word "LIVING" is written in a large, bold, sans-serif font. A thin, dark gray curved line starts from the top of the "f" in "for" and sweeps down to the right, ending near the bottom of the "g" in "LIVING". In the upper right corner of the logo area, the words "RESIDENTIAL DESIGN SINCE 1969" are printed vertically in a small, all-caps, sans-serif font.

Design Drawings
provided by:

DATE:

6/12/2015

SCALE:

1/4" = 1' -

SHEET:


ELECTRICAL - DATA - AUDIO LEGEND

SYMBOL	DESCRIPTION
	Ceiling Fan
	Ventilation Fans: Ceiling Mounted, Wall Mounted
	Ceiling Mounted Light Fixtures: Surface/Pendant, Recessed, Heat Lamp, Low Voltage
	Wall Mounted Light Fixtures: Flush Mounted, Wall Sconce
	Chandelier Light Fixture
	Fluorescent Light Fixture
	240V Receptacle
	110V Receptacles: Duplex, Weather Proof, GFCI
	Switches: Single Pole, Weather Proof, 3-Way, 4-Way
	Switches: Dimmer, Timer
	Audio Video: Control Panel, Switch
	Speakers: Ceiling Mounted, Wall Mounted
	Wall Jacks: CAT5, CAT5 + TV, TV/Cable
	Telephone Jack
	Intercom
	Thermostat
	Door Chime, Door Bell Button
	Smoke Detectors: Ceiling Mounted, Wall Mounted
	Electrical Breaker Panel

This architectural floor plan illustrates the layout and fixtures for a building. The plan includes several rooms and specific areas labeled with their functions and associated equipment. Key features include:

- Rooms:** A large room at the bottom left contains a central circular fixture with two 4" LED lights and a 100 CFM fan. To its right is a rectangular room with a 4" LED light. Further right is a small room with a GFCI outlet and a 220V receptacle.
- Lighting:** Numerous 4" LED lights are distributed throughout the plan, with labels such as "WIRE, BRACE & INSTALL" and "WP" indicating installation instructions for some fixtures.
- Power and Control:** A central vertical column contains C5/TV ports and a 50CFM fan. A separate area features a 220V receptacle and a GECI (Ground Fault Circuit Interrupter) outlet.
- Security:** A room on the right is labeled "SECURITY" and contains a GFCI outlet and a 100 CFM fan.
- Other Fixtures:** A circular room on the far right contains a 100 CFM fan and a 4" LED light. A separate area shows a 4" LED light fixture with a circular frame.

The plan uses standard architectural conventions like dashed lines for walls and solid lines for doors, along with various symbols for electrical and mechanical components.

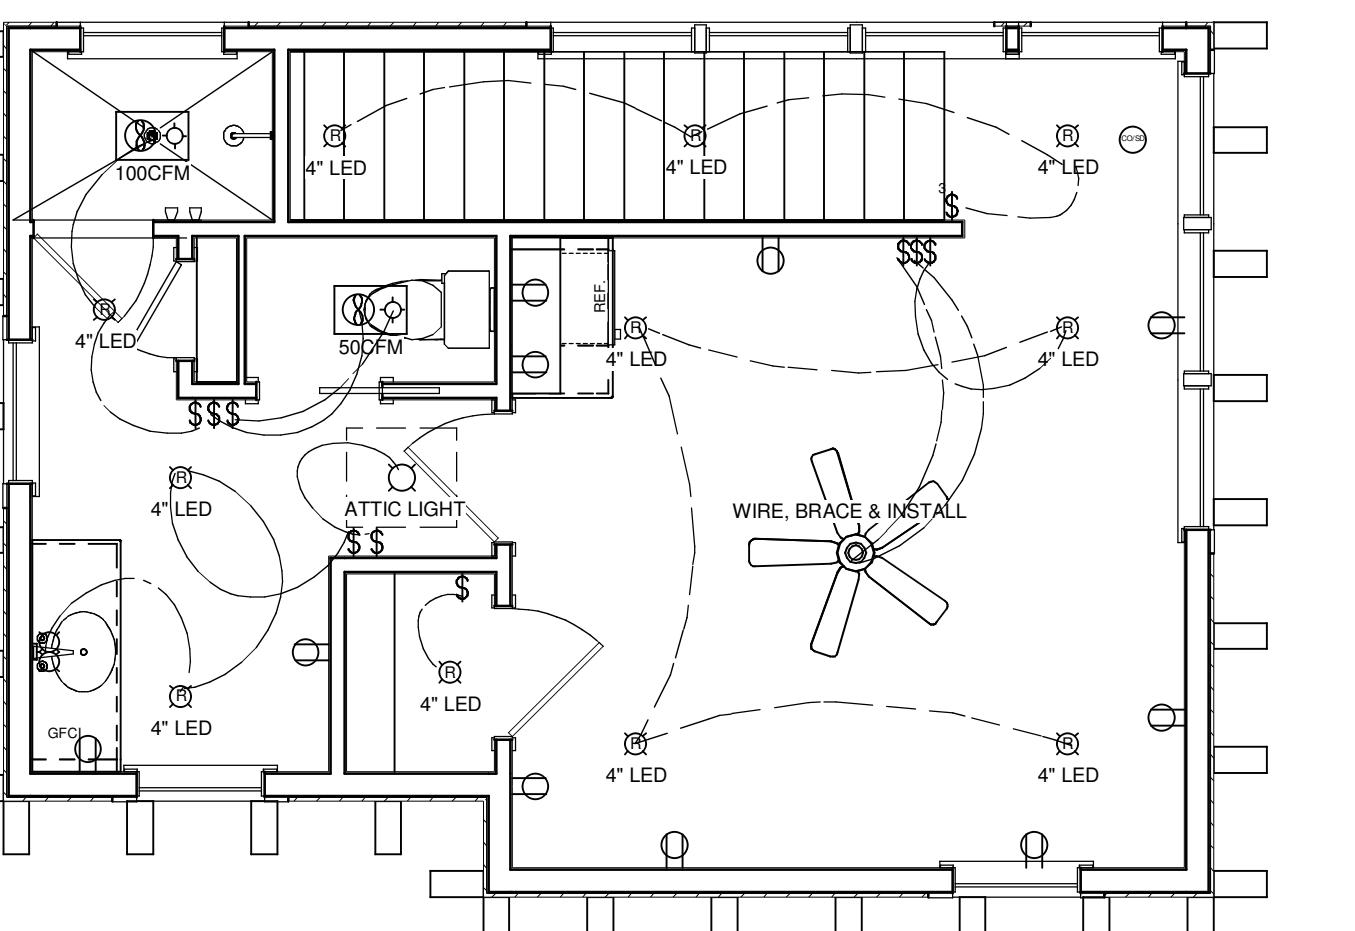

2ND FLOOR ELEC PLAN

COPYRIGHT 2015: DESIGNS FOR LIVING, LLC. -Under Federal Statute HR 5490 of the Architectural Drawing Act & Title 17 specific tacit copyright laws apply to all published works of Designs for Living, LLC. herein referred to as Designer. It is unlawful for anyone to copy these drawings, either in whole or in part, without the express written permission of the Designer! The use of any plans, specifications, electronic or hard copy prints shall be restricted to the original site for which they were prepared and publication thereof is expressly limited to such use. Title to all works, specifically all drawings, specifications, and modified derivatives of any blueprints, e-files, drawings, or specifications remain the Designers without prejudice. VISUAL CONTACT with any of these drawings, or their purchase constitutes prima facie evidence of the acceptance of these restrictions! This has held precedent in the North Florida Court system! Any and all violations WILL result in legal action being taken and litigated damages to the full extent allowed by law! No exceptions and no excuses! Contractor &/or owner shall not be liable for error after construction has begun! Design for Living LLC nor R.E. Chip Mitchell shall not be liable for error after construction has begun!

PLAN #:
3926

The logo for Braughton Construction Inc. features the company name "BRAUGHTON" in large, bold, serif capital letters. Below it, "construction inc." is written in a smaller, italicized, serif font. The entire logo is set against a dark, rounded rectangular background.

PROJECT DESCRIPTION:
FUTURE HOME OF THE REEDY FAMILY
LOT 19, TIMUCUANA BLUFF, PHASE TWO
5637 GRAND CAYMAN ROAD
JACKSONVILLE, FL 32226

The logo for Designs for Living LLC features a stylized, ornate lamp base graphic on the left, composed of multiple curved, fluted sections. To the right of the graphic, the word "DESIGNS" is written in a large, elegant, cursive script font. Above "DESIGNS", the words "for LIVING" are written in a smaller, matching script font. Below "LIVING", the letters "LLC" are printed in a small, sans-serif font. To the right of the "LLC", the text "RESIDENTIAL DESIGN SINCE 1969" is printed vertically in a small, sans-serif font.

Design Drawings
provided by:
DESIC

DATE:
6/12/2015

SCALE:

$$/4" = 1' - 0$$

SHEET:

A-12

PLAN #:
3926

BRAUGHTON
construction, inc.

904-669-1109 CGC1510857

563 / GRAND CAYMAN ROAD
JACKSONVILLE, FL 32226

PROJECT DESCRIPTION:

FUTURE HOME

The logo for Designs for Living LLC features a detailed illustration of a classical column with a flared base and decorative carvings on the left. To the right, the word "DESIGNS" is written vertically in a large, bold, serif font. A large, flowing, cursive-style ampersand or connector starts from the top of the "D" and sweeps down to the bottom of the "S". Above this ampersand, the word "for" is written in a smaller, elegant script font. To the right of the ampersand, the word "LIVING" is written in a large, bold, serif font. Below "LIVING", the words "RESIDENTIAL DESIGN SINCE 1969" are printed in a smaller, all-caps serif font. The entire logo is set against a white background.

Design Drawings
provided by:



DATE:

6/12/2015

SCALE:

SHEET:

VISUAL CONTACT with any of these drawings, or their purchase constitutes prima facie evidence of the acceptance of these restrictions! This has held precedent in the North Florida Court system! Any and all violations WILL result in legal action being taken and drawings, or specifications remain the Designers without prejudice. No exceptions and no excuses! Contractor &/or owner shall verify all dimensions, details, & specifications prior to construction. Every attempt has been made to avoid mistakes. Design for Lives LLC nor R.E. Chip Mitchell shall not be liable for error after construction has begun!

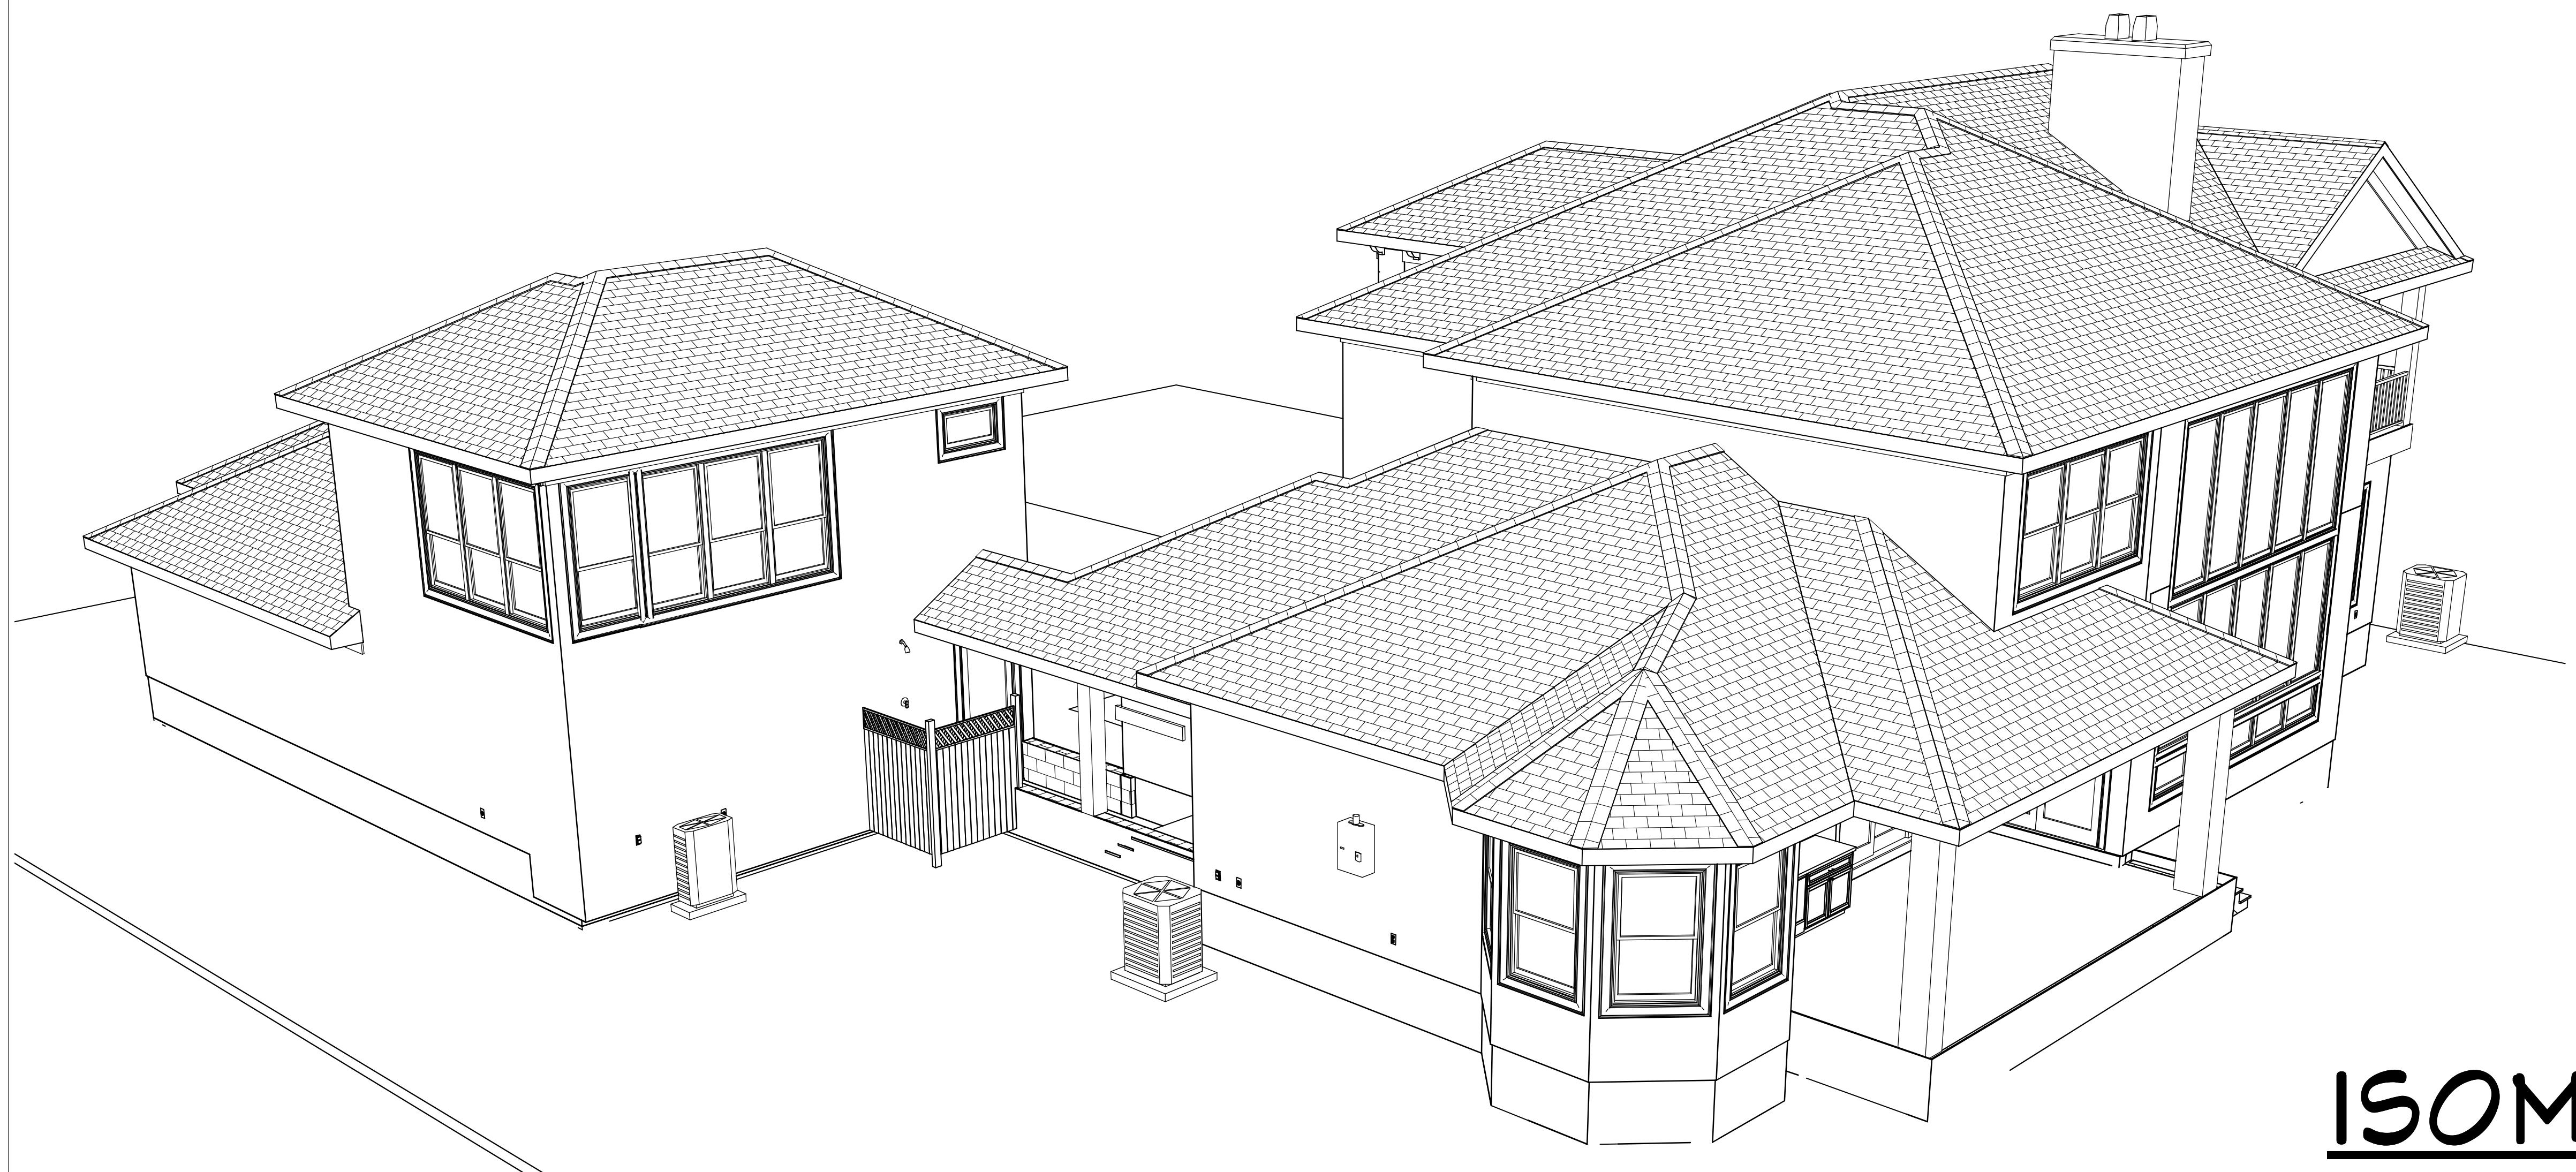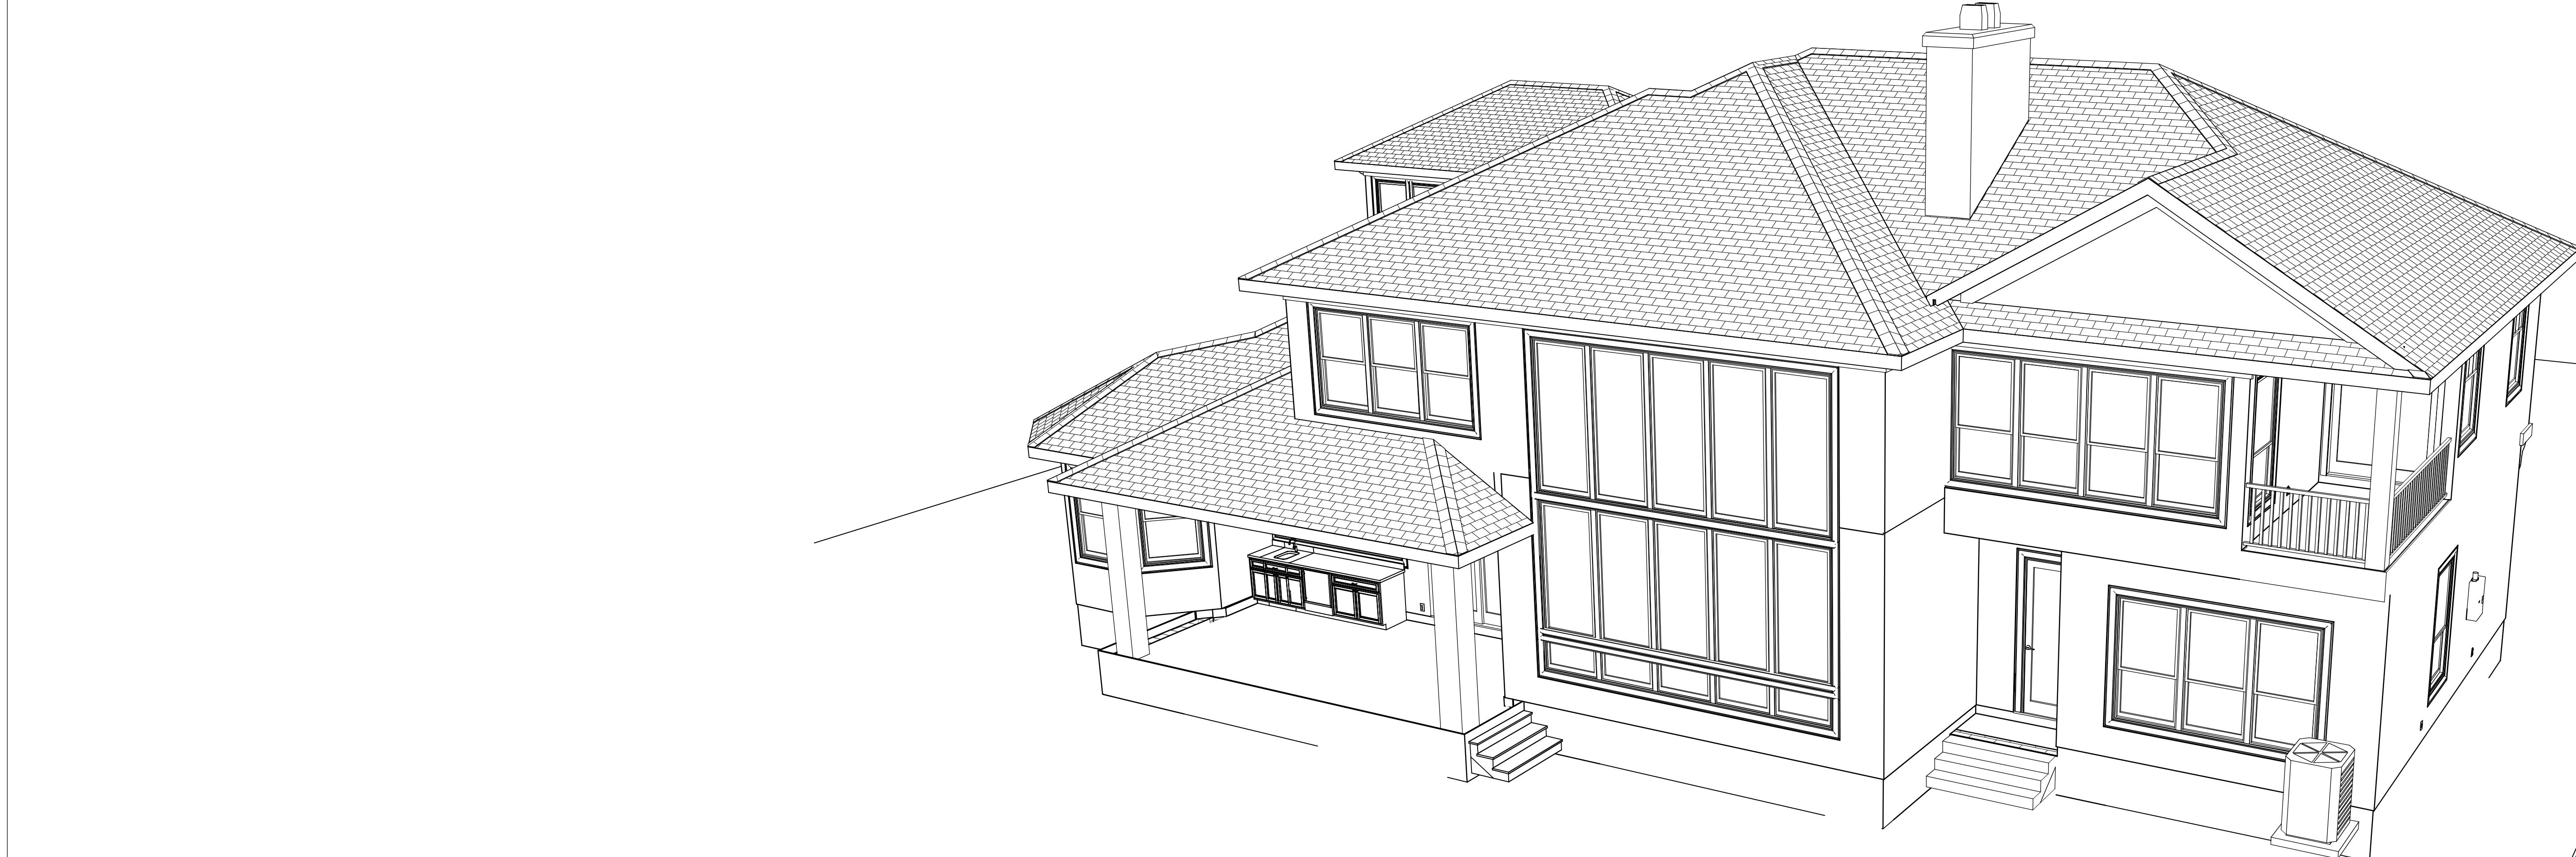

ISOMETRIC VIEWS