

3D PLANS FOR THE LOUGHMAN FAMILY

PRESENTATION SET 12/6/2015

PLAN #
3651



365 N ROSCOE BOULEVARD
PONTE VEDRA BEACH, FL 32082
LOTS 10 & 11, BIG CYPRESS SUBDIVISION
R/E #: 062430-0000
BUILT BY:
TO BE DETERMINED

COPYRIGHT 2015 - DESIGNS FOR LIVING, LLC. Under Federal Statute HR 5490 of the Architectural Drawing Act & Title 17 specific copyright laws apply to all published works of Designs for Living, LLC, herein referred to as Designer. It is unlawful for anyone to copy these drawings, either in whole or in part, without the express written permission of the designer! The use of any plans, specifications, electronic or hard copy prints shall be restricted to the original site for which they were prepared and publication thereof is expressly limited to such use. Title to all works, specifically all drawings, specifications, and modified derivatives of any blueprints, e-sets, drawings, or specifications remain the Designers without prejudice. VISUAL CONTACT with any of these restrictions! This has held precedent in the North Florida Court system! Any and all violations WILL result in legal action being taken and litigated damages to the full extent allowed by law! No exceptions and no excuses! Contractor &/or owner shall verify all dimensions, details & specifications prior to construction. Every attempt has been made to avoid mistakes. The contractor and the owners also fully acknowledge that they have full copyright release approval and acknowledgement that they have fully acknowledged after construction has begun!

BUILT BY:
TO BE DETERMINED

PROJECT DESCRIPTION:
3D PLAN FOR THE LOUGHMAN FAMILY
LOTS 10 & 11, BIG CYPRESS SUBD.
365 N ROSCOE BOULEVARD
PONTE VEDRA BEACH, FL 32082

Design Drawings
provided by:
DESIGNS FOR LIVING, LLC
RENDERINGS SINCE 1989
904-730-7135

DATE:
12/6/2015
SCALE:
N.T.S
SHEET:
A-1

PLAN # 3651

T

TO BE DETERMINED

PROJECT DESCRIPTION:
3D PLAN FOR TH
LOTS 10 & 11,
365 N ROSCOE
PONTE VEDRA,
,

DESI

2015

1' 0"


1

2

1ST FLOOR PLAN

Designs for Lives LLC nor R.E. Chip Mitchell shall not be liable for error for copyright infringement or other errors after delivery v
ut prejudice. VISUAL CONTACT with any of these drawings, or their purchase constitutes prima facie evidence of the acceptance of these restrictions and no excuses! Contractor &/or owner shall verify all dimensions, details, & specifications prior to construction. Every attempt has been made to insure accuracy.

PRIMUS FACIE EVIDENCE OF THE ACCEPTANCE OF THESE RESTRICTIONS! This has held precedent in the North Florida Court system! Any and all violations WILL result in legal action being taken and no excuses! Contractor &/or owner shall verify all dimensions, details, & specifications prior to construction. Every attempt has been made to avoid mistakes. The contractor and the owners also fully acknowledge that they have full copyright release approval and Designs for Livings LLC nor R.E. Chip Mitchell shall not be liable for error for copyright infringement or other errors after delivery via email of drawings including after construction has begun!

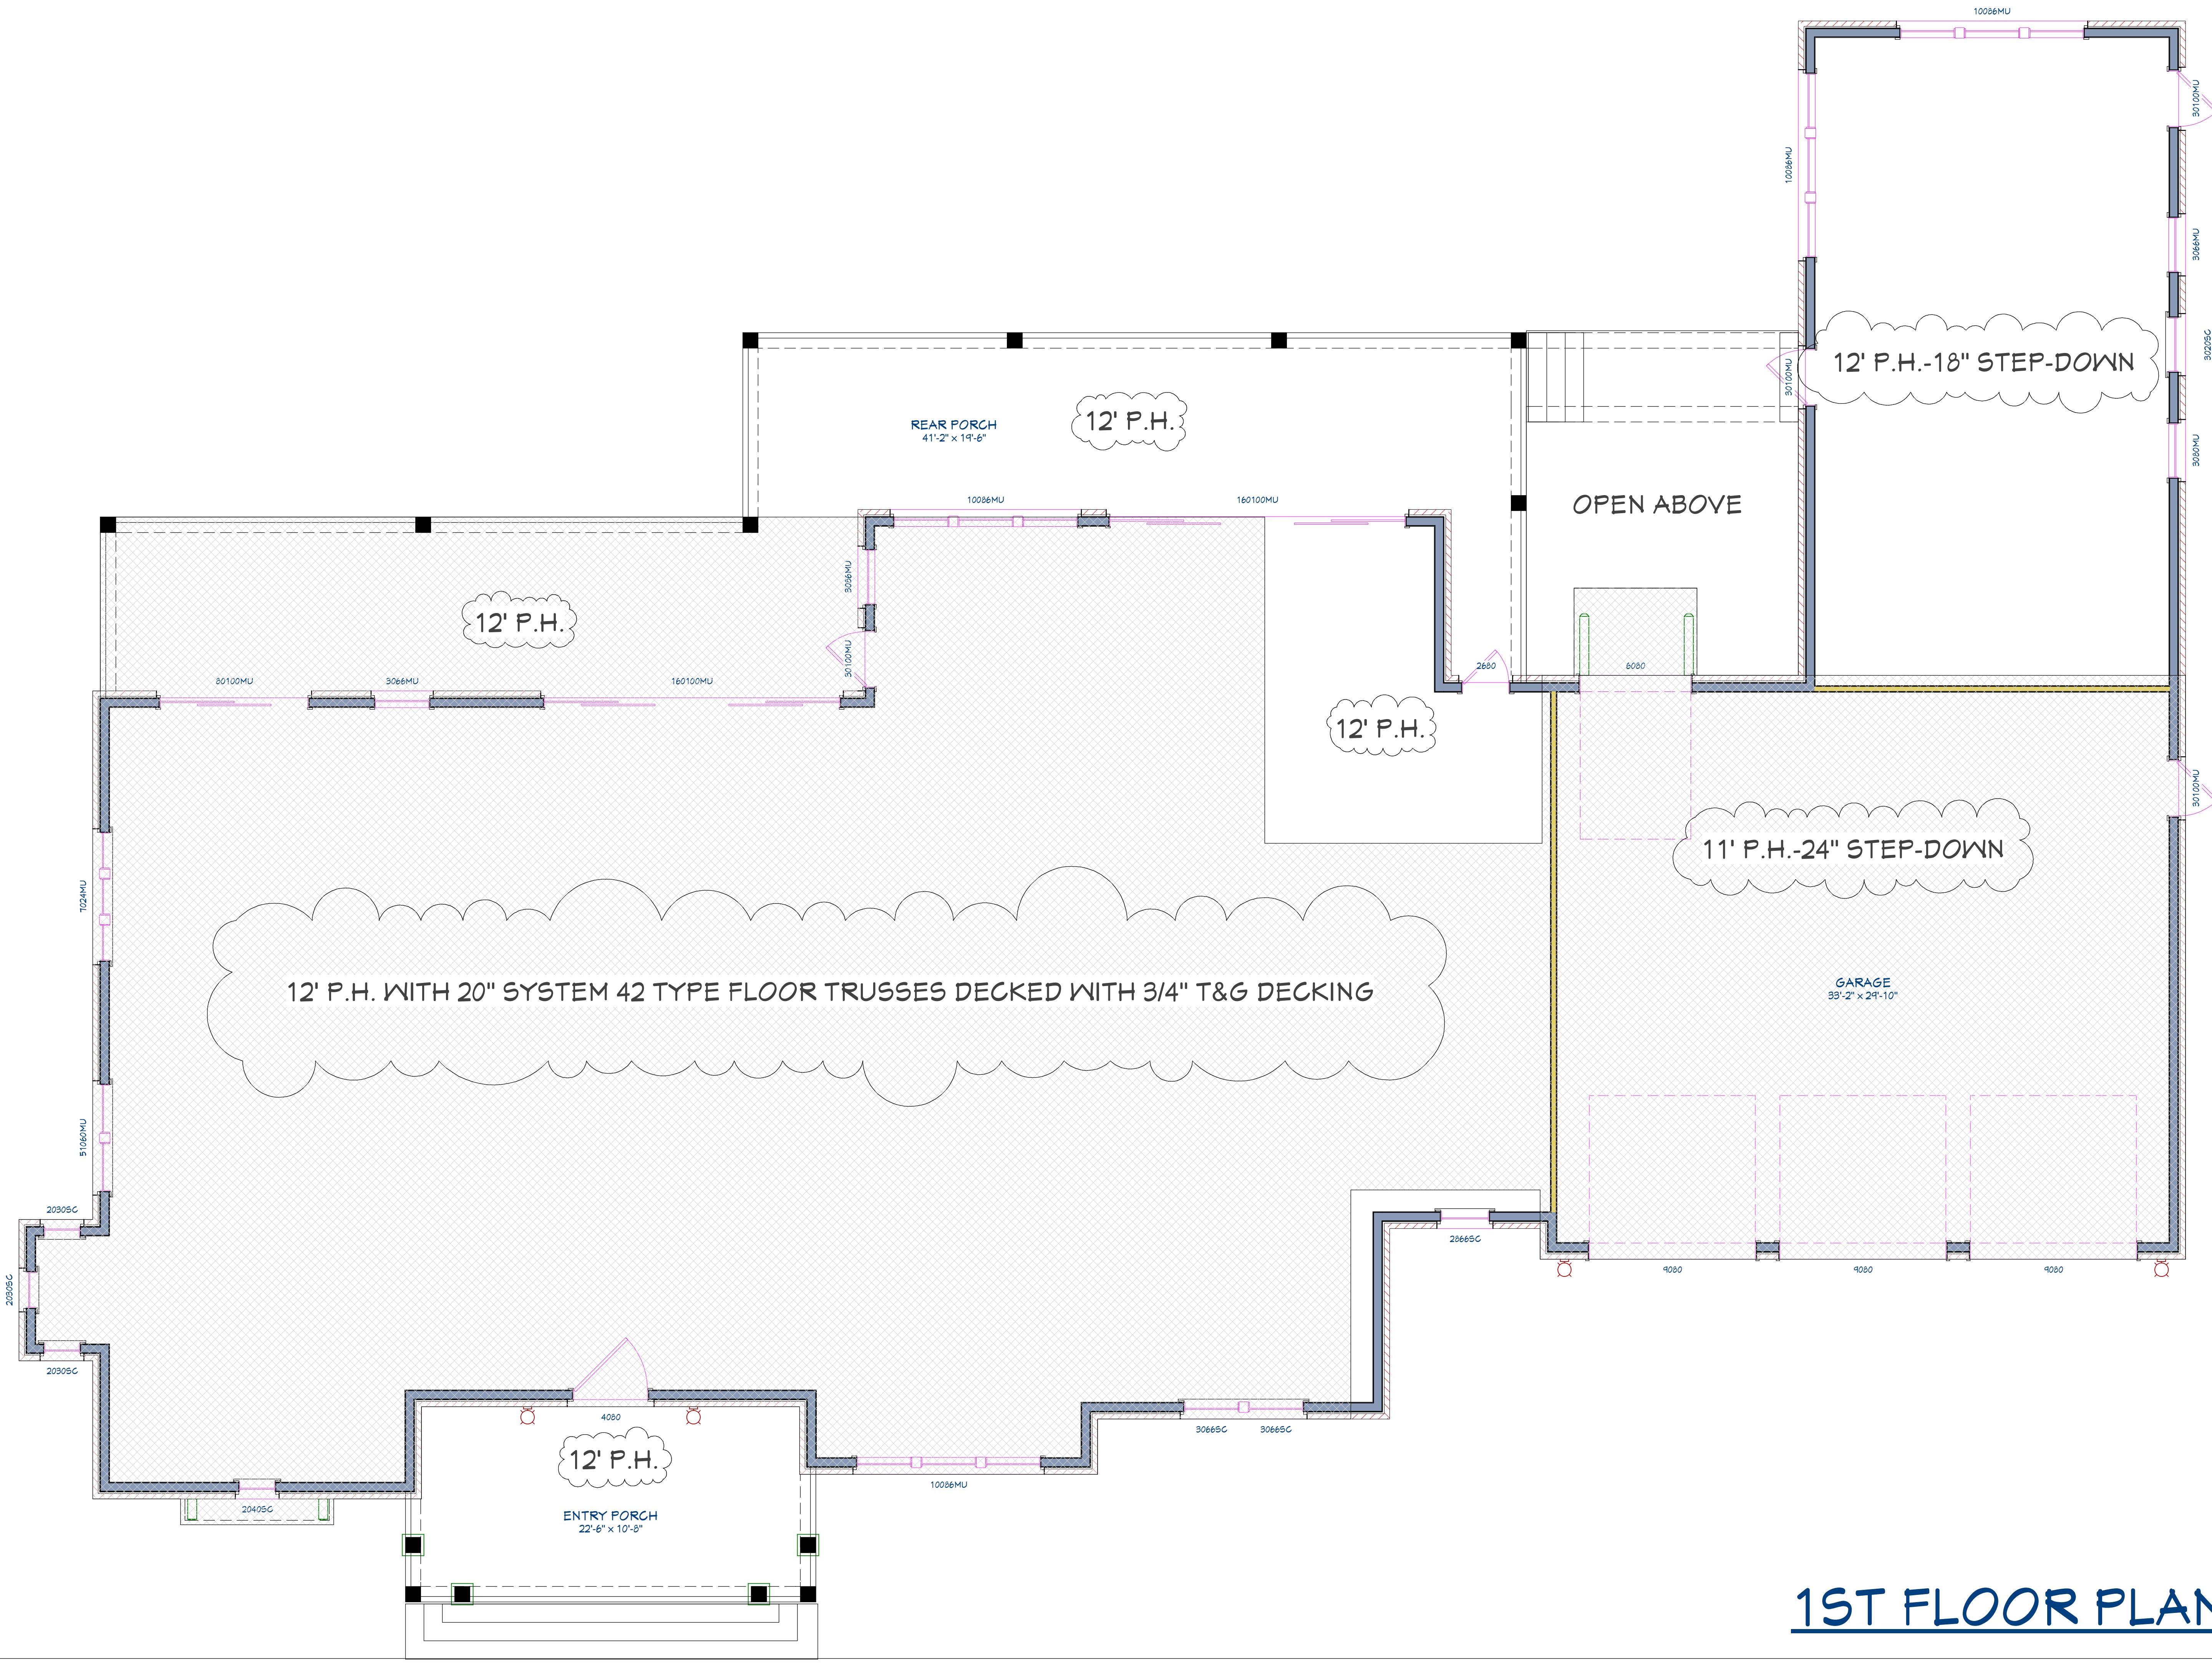

PLAN # 3651

TO BE DETERMINED

BUILT BY:

PROJECT DESCRIPTION:
3D PLAN FOR THE LOUGHMAN FAMILY
LOTS 10 & 11, BIG CYPRESS SUBD.
365 N ROSCOE BOULEVARD
PONTE VEDRA BEACH, FL 32082

DESIGNS FOR LIVING, LLC
RECREATIONAL, DESIGN & BUILD SINCE 1989
904-730-7135


Design Drawings
provided by:

DATE:
12/6/2015

SCALE:
1/4" = 1'-0"

SHEET:
A-3

COPYRIGHT 2015 - DESIGNS FOR LIVING, LLC. Under Federal Statute HR 5490 of the Architectural Drawing Act & Title 17 specific tract copyright laws apply to all published works of Designs for Living, LLC, herein referred to as Designer. It is unlawful for anyone to copy these drawings, either in whole or in part, without the express written permission of the Designer! The use of any plans, specifications, electronic or hard copy prints shall be restricted to the original site for which they were prepared and publication thereof is expressly limited to such use. Title to all works, specifically all drawings, specifications, and modified derivatives of any blueprints, series, drawings or specifications remain the Designers without prejudice. VISUAL CONTACT with any of these drawings, or their purchase, constitutes prima facie evidence of the acceptance of these restrictions! This has held precedent in the North Florida Court system! Any and all violations WILL result in legal action being taken and litigated damages to the full extent allowed by law! No exceptions and no excuses! Contractor &/or owner shall verify all dimensions, details & specifications prior to construction. Every attempt has been made to avoid mistakes. The contractor and the owners also fully acknowledge that they have full copyright release approval and acknowledgement that they have fully acknowledged that they have begun!

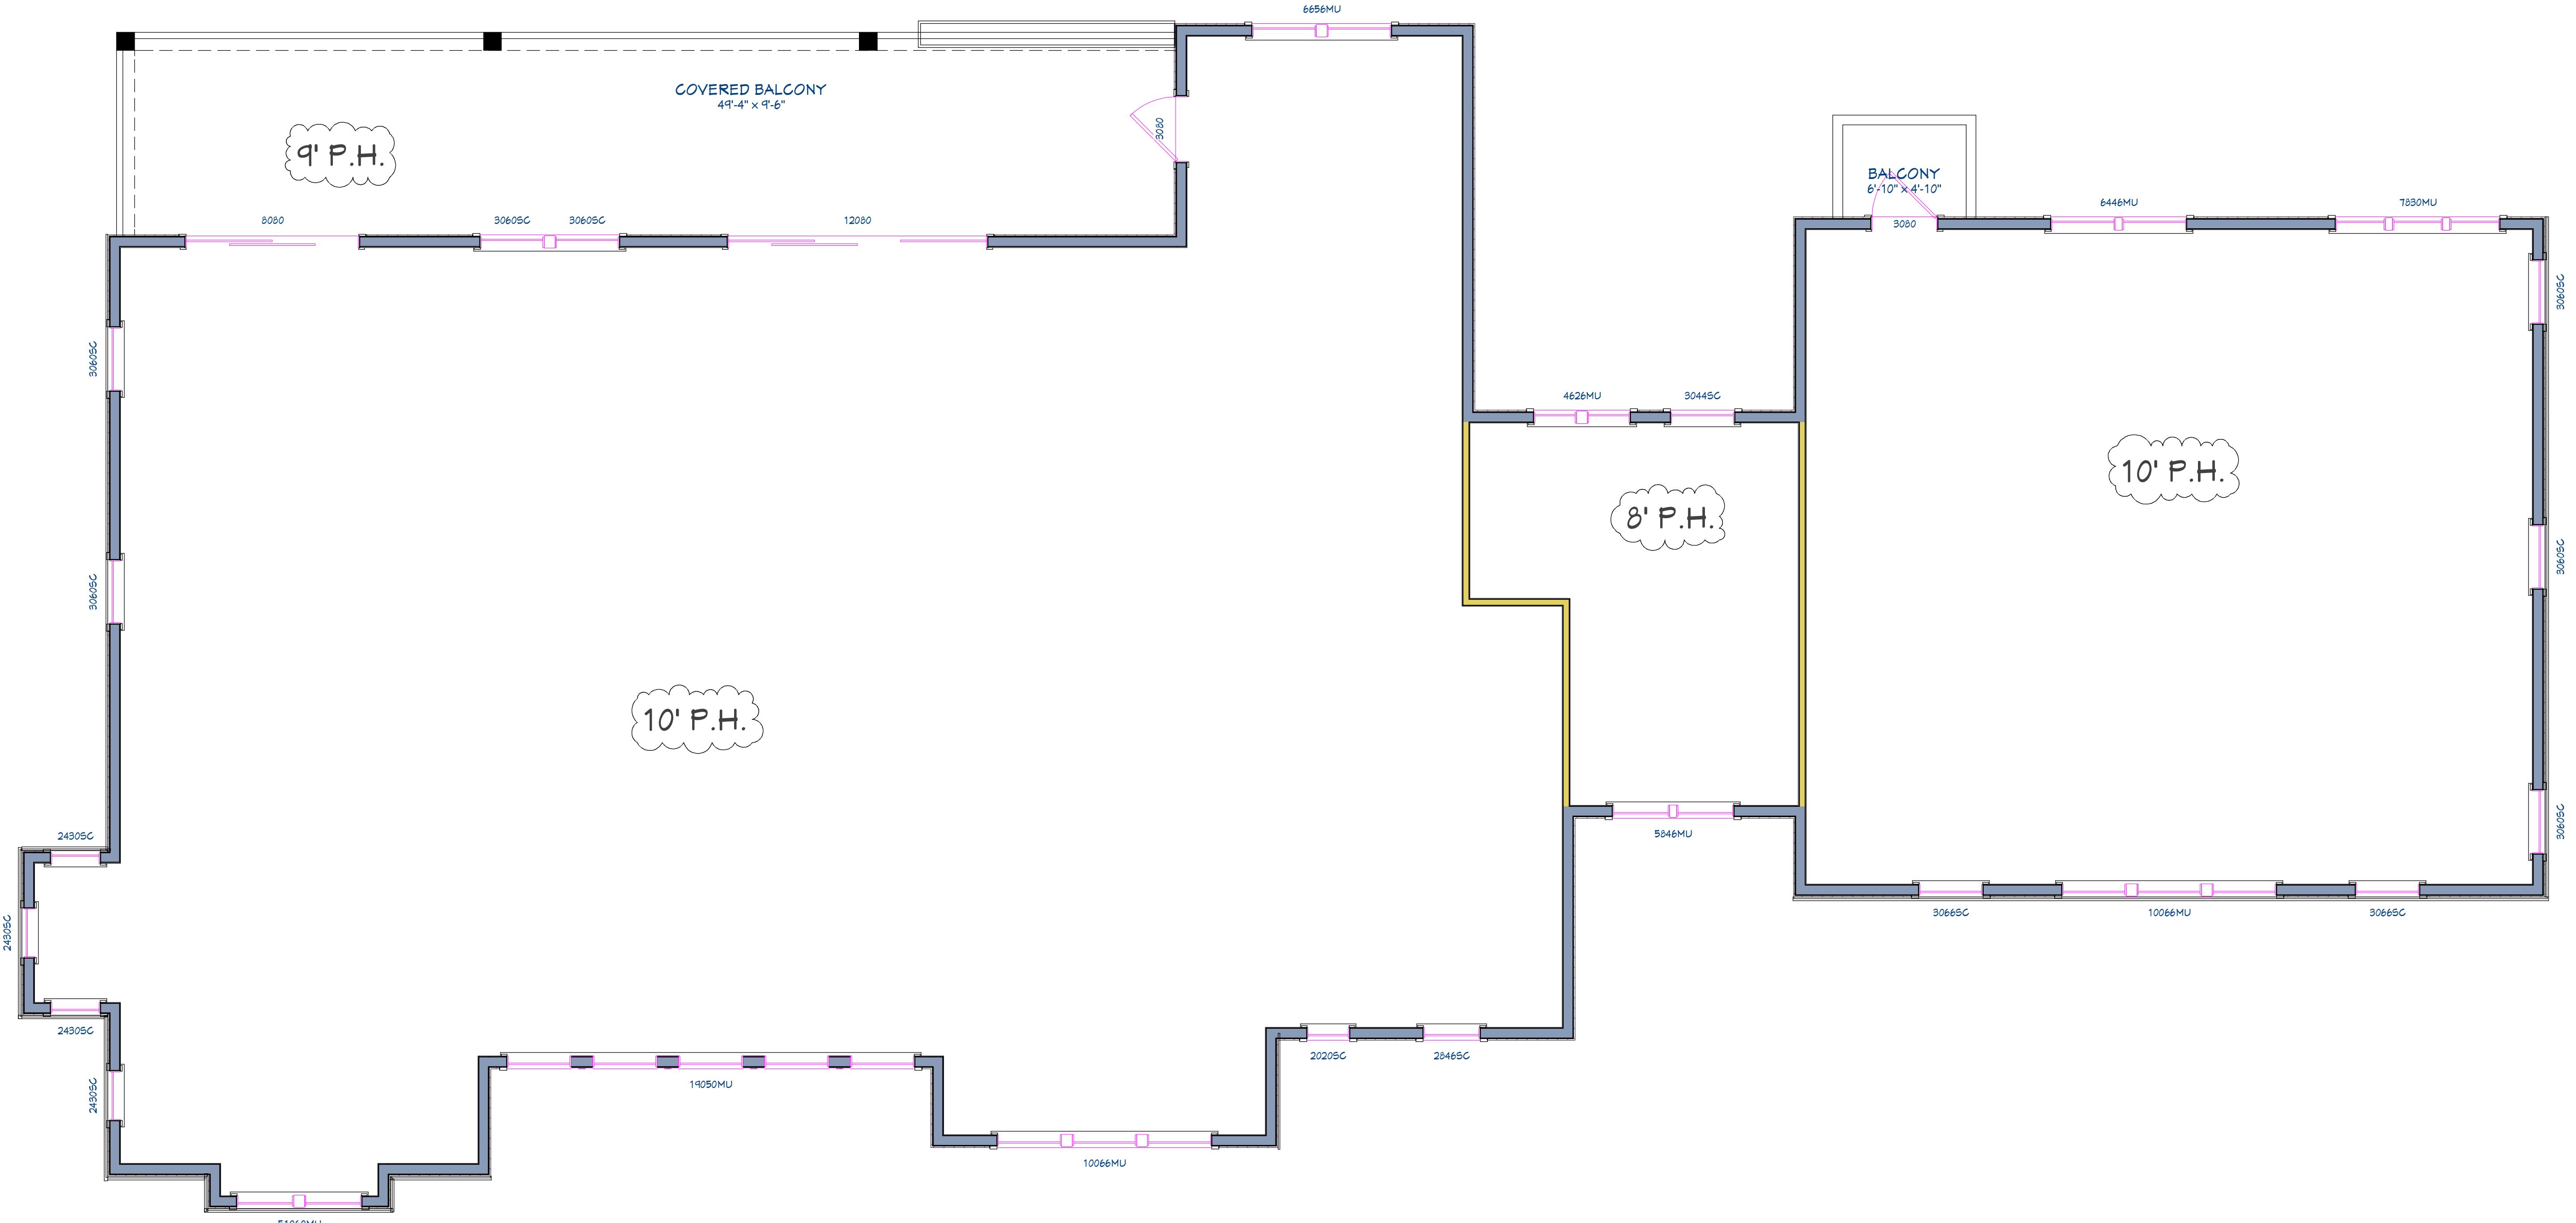

PLAN # 3651

TO BE DETERMINED

BUILT BY:

**PROJECT DESCRIPTION:
BID PLAN FOR THE
LOTS 10 & 11, I
365 N ROSCOE
PONTE VEDRA**

The logo for DESIGNS by LIVING LLC features a stylized silhouette of a chair with ornate, curved legs and a decorative backrest. To the right of the silhouette, the word "DESIGNS" is written vertically in a bold, serif font, followed by "by" in a smaller script font, and "LIVING" in a large, elegant cursive script. Below "LIVING", the letters "LLC" are in a small, sans-serif font. To the right of the "LIVING" text, the words "RESIDENTIAL DESIGN SINCE 1969" are printed in a small, all-caps, sans-serif font. The entire logo is set against a light beige background.

Design Drawing
provided by:

DATE:

1 /


SHEET:

5

A-4

electronic or hard copy prints shall be restricted to the original site for which they were prepared and publication thereof is expressly limited to such use. Title to all works, specifically all drawings, specifications, and modified derivatives of any blueprints, e-files, or their purchase constitutes prima facie evidence of the acceptance of these restrictions! This has held precedent in the North Florida Court system! Any and all violations WILL result in legal action being taken and excuses!Contractor &/or owner shall verify all dimensions, details, & specifications prior to construction. Every attempt has been made to avoid mistakes. The contractor and the owners also fully acknowledge that they have full copyright release approval and designs for Livings LLC nor R.E. Chip Mitchell shall not be liable for error for copyright infringement or other errors after delivery via email of drawings including after construction has begun!

1ST FLOOR ROOF PLAN

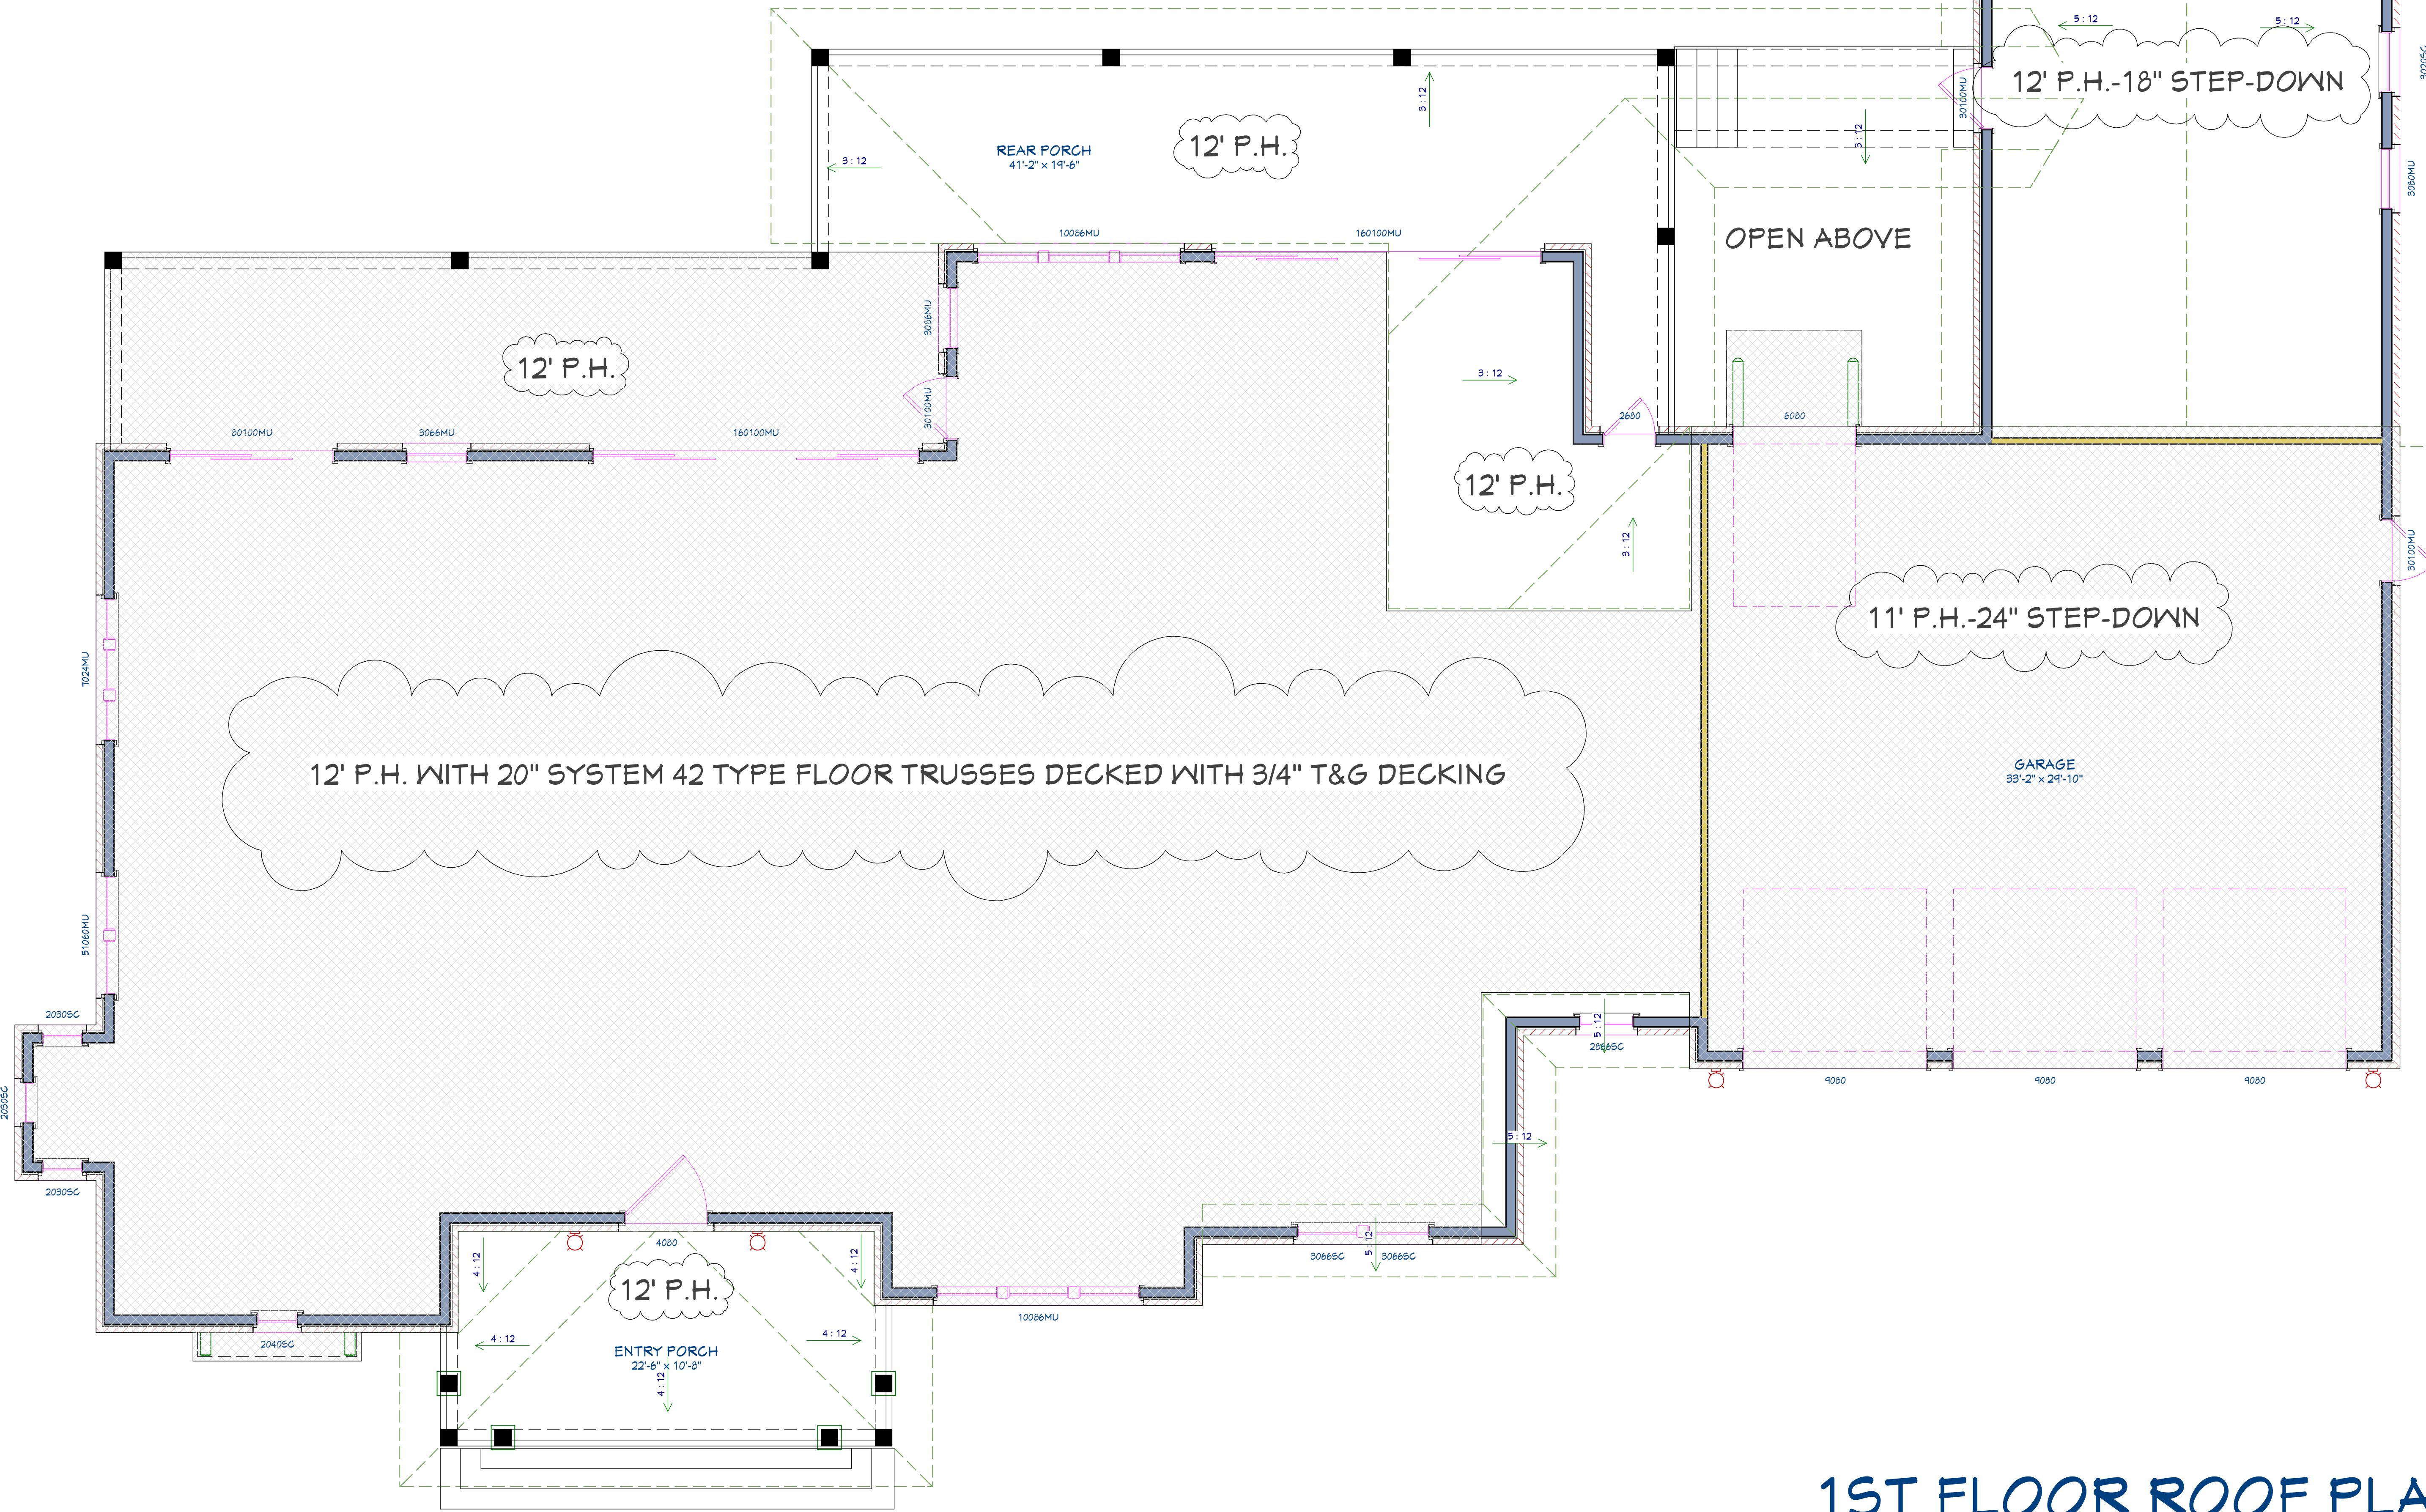

PLAN #
3651



REAR ELEVATION



FRONT ELEVATION

FRONT/REAR ELEVATIONS

COPYRIGHT 2015 - DESIGNS FOR LIVING, LLC. Under Federal Statute HR 5490 of the Architectural Drawing Act & Title 17 specific copyright laws apply to all published works of Designs for Living, LLC, herein referred to as Designer. It is unlawful for anyone to copy these drawings, either in whole or in part, without the express written permission of the designer! The use of any plans, specifications, electronic or hard copy prints shall be restricted to the original site for which they were prepared and publication thereof is expressly limited to such use. Title to all works, specifically all drawings and modified derivatives of any blueprints, series, drawings or specifications remain the Designers without prejudice. VISUAL CONTACT with any of these drawings, or their purchase, constitutes prima facie evidence of the acceptance of these restrictions! This has held precedent in the North Florida Court system! Any and all violations WILL result in legal action being taken and litigated damages to the full extent allowed by law! No exceptions and no excuses! Contractor &/or owner shall verify all dimensions, details & specifications prior to construction. Every attempt has been made to avoid mistakes. The contractor and the owners also fully acknowledge that they have full copyright release approval and acknowledgement that they have fully acknowledged that they have begun!

BUILT BY:

PROJECT DESCRIPTION:
3D PLAN FOR THE LOUGHMAN FAMILY
LOTS 10 & 11, BIG CYPRESS SUBD.
365 N ROSCOE BOULEVARD
PONTE VEDRA BEACH, FL 32082



Design Drawings provided by:

DATE:
12/6/2015

SCALE:
1/4" = 1'-0"

SHEET:
A-6

PLAN #
3651

NO.	DESCRIPTION	BY	DATE

BUILT BY:
TO BE DETERMINED

PROJECT DESCRIPTION:
3D PLAN FOR THE LOUGHMAN FAMILY

LOTS 10 & 11, BIG CYPRESS SUBD.
365 N ROSCOE BOULEVARD
PONTE VEDRA BEACH, FL 32082



Design Drawings
provided by:

DATE:
12/6/2015

SCALE:

1/4" = 1'-0"


SHEET:

A-7

COPYRIGHT 2015 - DESIGNS FOR LIVING, LLC. Under Federal Statute HR 5490 of the Architectural Drawing Act & Title 17 specific copyright laws apply to all published works of Designs for Living, LLC, herein referred to as Designer. It is unlawful for anyone to copy these drawings, either in whole or in part, without the express written permission of the designer! The use of any plans, specifications, electronic or hard copy prints shall be restricted to the original site for which they were prepared and publication thereof is expressly limited to such use. Title to all works, specifically all drawings, specifications, and modified derivatives of any blueprints, series, drawings, or specifications remain the designers without prejudice. VISUAL CONTACT with any of these drawings, or their purchase, constitutes prima facie evidence of the acceptance of these restrictions! This has held precedent in the North Florida Court system! Any and all violations WILL result in legal action being taken and litigated damages to the full extent allowed by law! No exceptions and no excuses! Contractor &/or owner shall verify all dimensions, details & specifications prior to construction. Every attempt has been made to avoid mistakes. The contractor and the owners also fully acknowledge that they have full copyright release approval and that they have fully acknowledged that they have begun!



LEFT ELEVATION

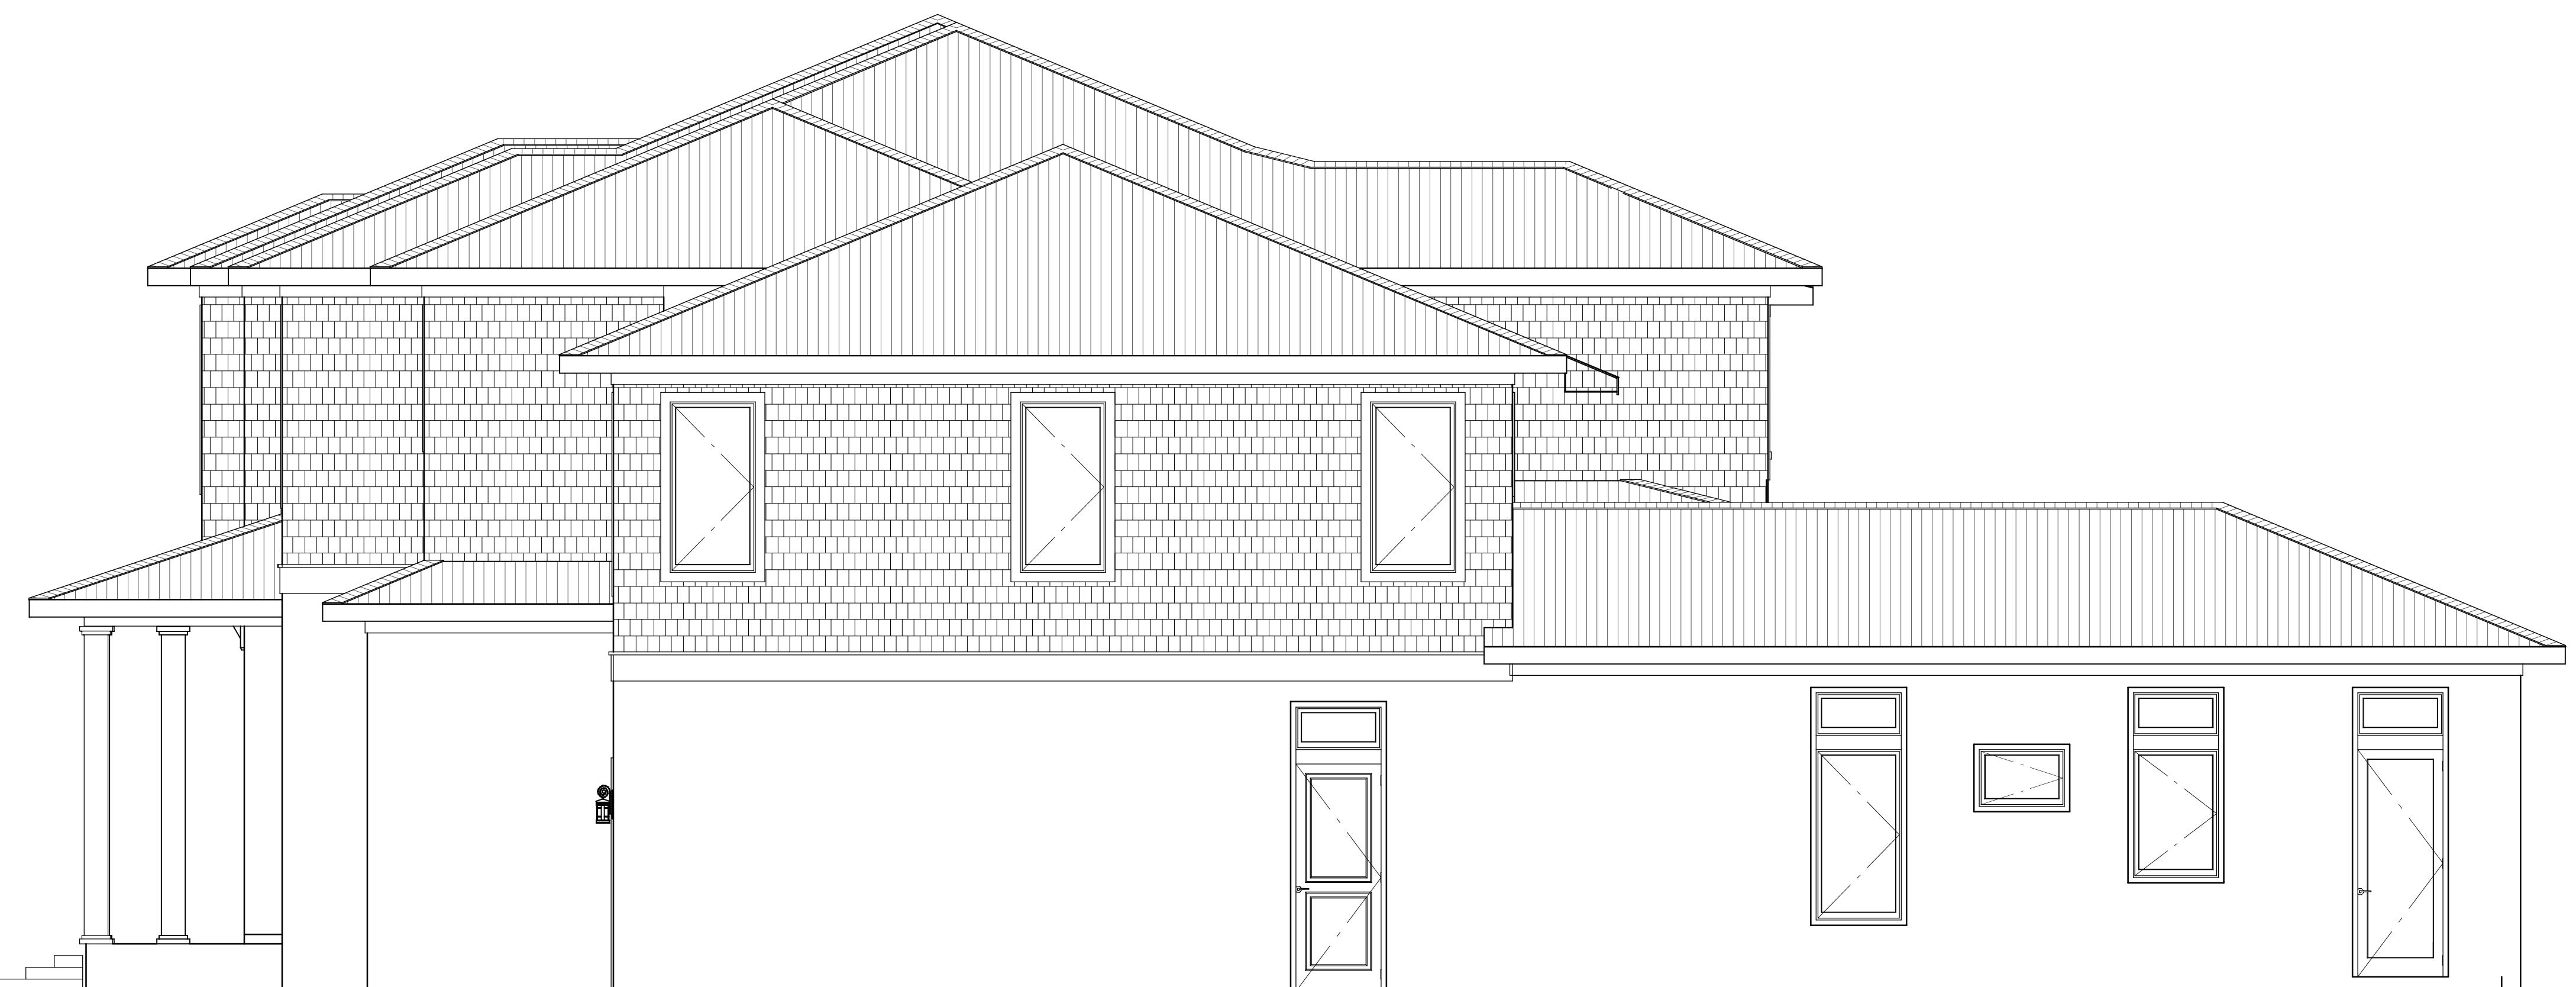

RIGHT ELEVATION

SIDE ELEVATIONS

PLAN #
3651

BUILT BY:
TO BE DETERMINED


PROJECT DESCRIPTION:
3D PLAN FOR THE LOUGHMAN FAMILY
LOTS 10 & 11, BIG CYPRESS SUBD.
365 N ROSCOE BOULEVARD
PONTE VEDRA BEACH, FL 32082



Design Drawings
provided by:

DATE:
12/6/2015
SCALE:
1/4" = 1'-0"
SHEET:
A-8

COPYRIGHT 2015 - DESIGNS FOR LIVING, LLC. Under Federal Statute HR 5490 of the Architectural Drawing Act & Title 17 specific copyright laws apply to all published works of Designs for Living, LLC, herein referred to as Designer. It is unlawful for anyone to copy these drawings, either in whole or in part, without the express written permission of the Designer! The use of any plans, specifications, electronic or hard copy prints shall be restricted to the original site for which they were prepared and publication thereof is expressly limited to such use. Title to all works, specifically all drawings, specifications, and modified derivatives of any blueprints, series, drawings, or specifications remain the Designers without prejudice. VISUAL CONTACT with any of these drawings, or their purchase, constitutes prima facie evidence of the acceptance of these restrictions! This has held precedent in the North Florida Court system! Any and all violations WILL result in legal action being taken and litigated damages to the full extent allowed by law! No exceptions and no excuses! Contractor &/or owner shall verify all dimensions, details & specifications prior to construction. Every attempt has been made to avoid mistakes. The contractor and the owners also fully acknowledge that they have full copyright, release approval and liability for any errors after delivery via email of drawings, including after construction has begun!

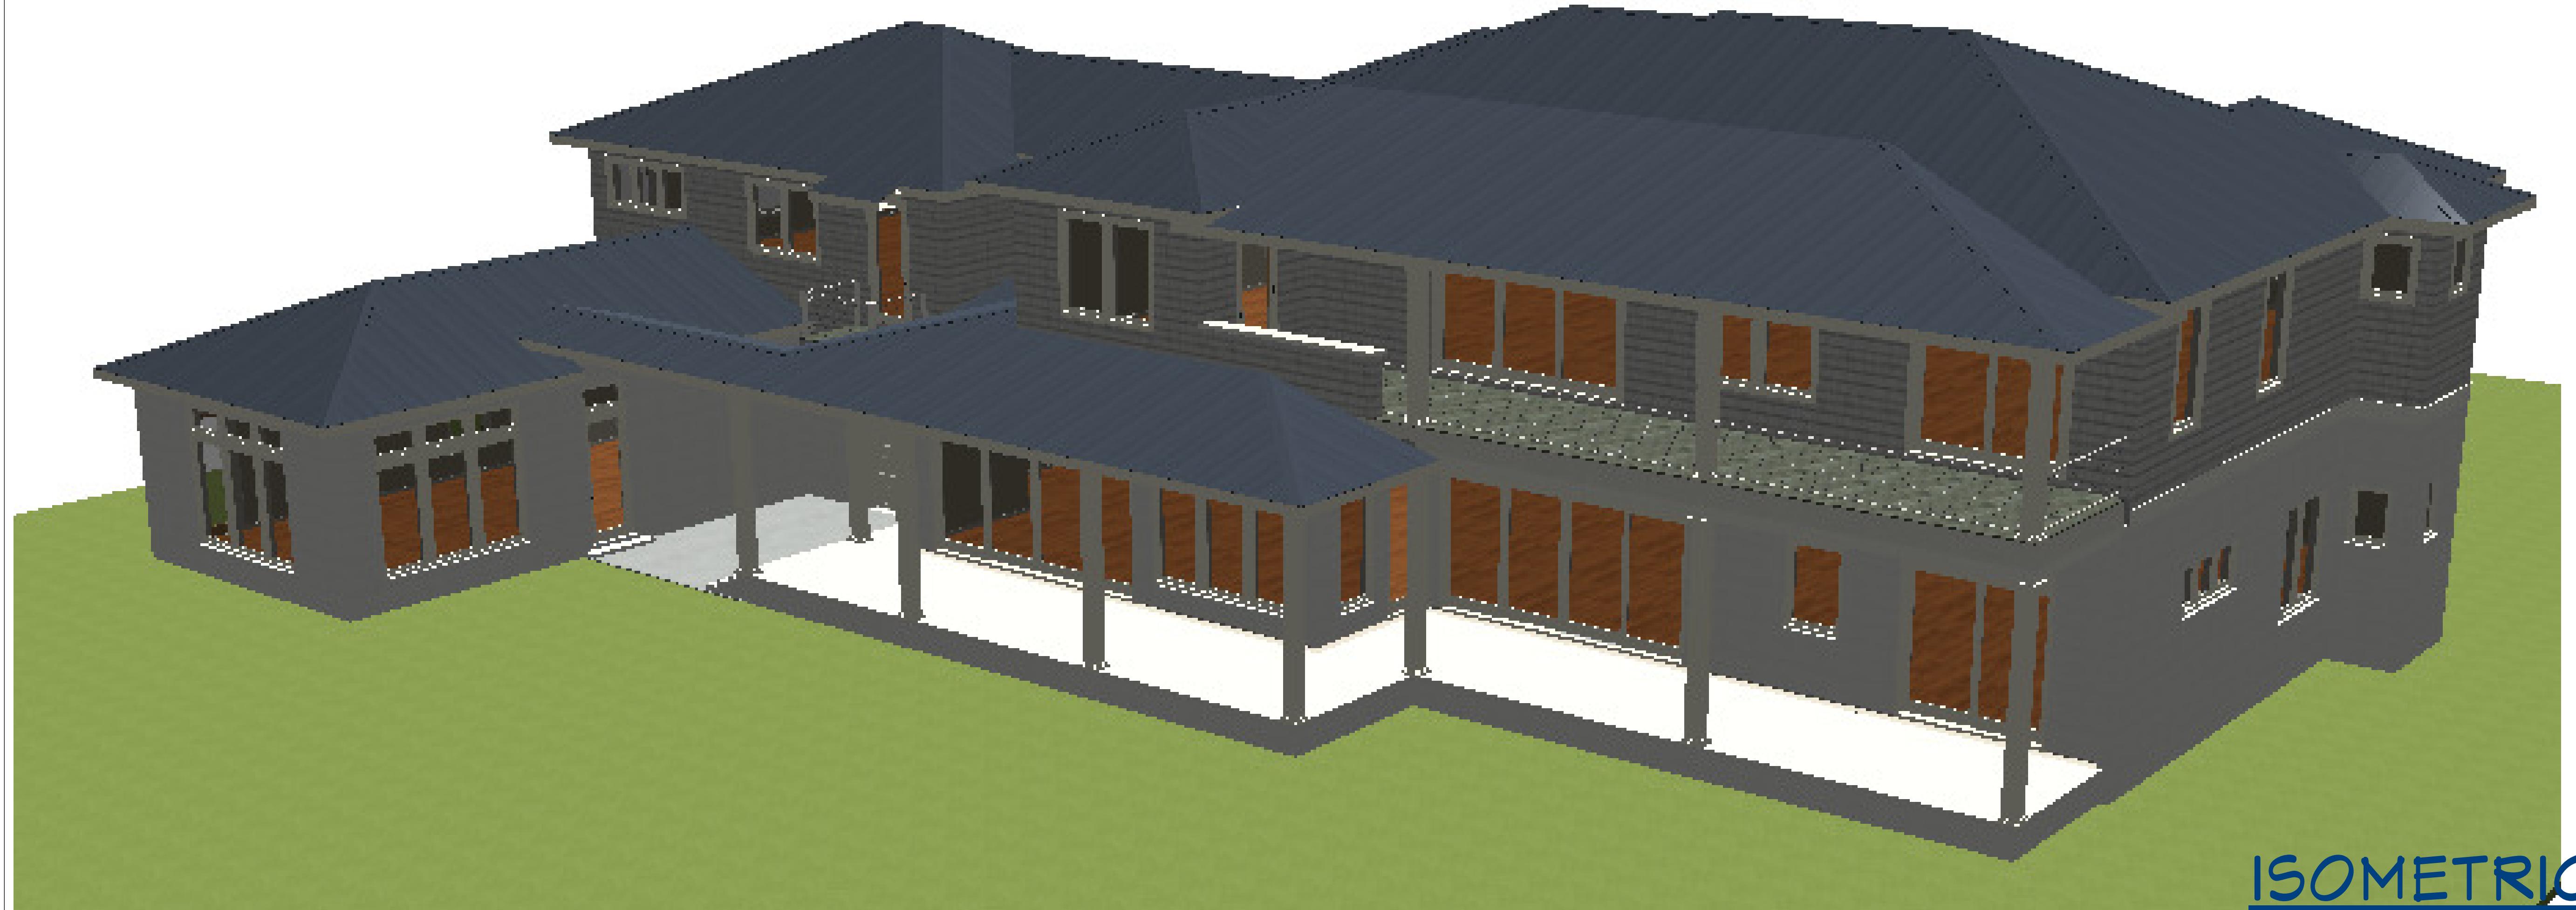

ISOMETRIC VIEWS

PLAN #
3651

BUILT BY:
TO BE DETERMINED

PROJECT DESCRIPTION:
3D PLAN FOR THE LOUGHMAN FAMILY
LOTS 10 & 11, BIG CYPRESS SUBD.
365 N ROSCOE BOULEVARD
PONTE VEDRA BEACH, FL 32082



Design Drawings
provided by:
DESIGNS FOR LIVING, LLC
RECREATIONAL, CUSTOM & HOME
904-730-7135

DATE:
12/6/2015

SCALE:
1/4" = 1'-0"

SHEET:
A-9



ISOMETRIC VIEWS

COPYRIGHT 2015 - DESIGNS FOR LIVING, LLC. Under Federal Statute HR 5490 of the Architectural Drawing Act & Title 17 specific copyright laws apply to all published works of Designs for Living, LLC, herein referred to as Designer. It is unlawful for anyone to copy these drawings, either in whole or in part, without the express written permission of the Designer! The use of any plans, specifications, electronic or hard copy prints shall be restricted to the original site for which they were prepared and publication thereof is expressly limited to such use. Title to all works, specifically all drawings and modified derivatives of any blueprints, series, drawings or specifications remain the Designers without prejudice. VISUAL CONTACT with any of these drawings, or their purchase, constitutes prima facie evidence of the acceptance of these restrictions! This has held precedent in the North Florida Court system! Any and all violations WILL result in legal action being taken and litigated damages to the full extent allowed by law! No exceptions and no excuses! Contractor &/or owner shall verify all dimensions, details & specifications prior to construction. Every attempt has been made to avoid mistakes. The contractor and the owners also fully acknowledge that they have full copyright, release approval and liability for any errors after delivery via email of drawings, including after construction has begun!

PLAN #
3651

TO BE DETERMINED

BUILT BY:

PROJECT DESCRIPTION:
3D PLAN FOR THE LOUGHMAN FAMILY
LOTS 10 & 11, BIG CYPRESS SUBD.
365 N ROSCOE BOULEVARD
PONTE VEDRA BEACH, FL 32082



Design Drawings
provided by:

DATE:
12/6/2015

SCALE:
1/4" = 1'-0"

SHEET:
A-10

COPYRIGHT 2015 - DESIGNS FOR LIVING, LLC. Under Federal Statute, HB 5490 of the Architectural Drawing Act & Title 17 specific, tacit copyright laws apply to all published works of Designs for Living, LLC, herein referred to as Designer. It is unlawful for anyone to copy these drawings, either in whole or in part, without the express written permission of the designer! The use of any plans, specifications, electronic or hard copy prints shall be restricted to the original site for which they were prepared and publication thereof is expressly limited to such use. Title to all works, specifically all drawings, specifications, and modified derivatives of any blueprints, series, drawings, or specifications remain the designers without prejudice. VISUAL CONTACT with any of these drawings, or their purchase, constitutes prima facie evidence of the acceptance of these restrictions! This has held precedent in the North Florida Court system! Any and all violations WILL result in legal action being taken and litigated damages to the full extent allowed by law! No exceptions and no excuses! Contractor &/or owner shall verify all dimensions, details & specifications prior to construction. Every attempt has been made to avoid mistakes. The contractor and the owners also fully acknowledge that they have full copyright release approval and liability released for copyright infringement or other errors after delivery via email of drawings, including after construction has begun!

