

PROPOSED DEVELOPMENT

Lot 65 - Fred Chaplin Circuit Corbould Park  
MCU and OPERATIONAL WORKS Submission  
LANDSCAPE OPERATIONAL WORKS PLANS



NOTES  
CHECK ALL DIMENSIONS AND LEVELS ON SITE BEFORE CONSTRUCTION.  
DO NOT SCALE OFF DRAWINGS. NOMINATED DIMENSIONS TAKE PRECEDENCE OVER SCALE.  
ALL CONSTRUCTION AND MATERIALS IN STRICT ACCORDANCE WITH THE BCA, NCC, LOCAL AUTHORITIES AND ALL RELATIVE REGULATIONS AND STANDARDS.  
COPYRIGHT © 2016 NORTH SUN COMMERCIAL INTERIORS. ALL RIGHTS RESERVED. NO PART OF THIS DOCUMENT MAY BE REPRODUCED IN ANY FORM OR BY ANY MEANS WITHOUT THE WRITTEN PERMISSION OF NORTH SUN COMMERCIAL INTERIORS.

CLIENT  
NS.DEV  
PROJECT  
Lot 65 - Ron Parkinson Cres Corbould Park  
ADDRESS  
31 Ron Parkinson Cres CORBOULD PARK QLD 4551  
DRAWING TITLE  
Streetscapes

DRAWING NO	JOB NO
A098	0001
DRAWN	Author
ISSUED FOR	ISSUE DATE
MCU	21/10/21
REVISION	REVISED DATE
C	21/10/21


REV	DESCRIPTION	DATE	ISSUED
-----	-------------	------	--------






1 3D - Overview



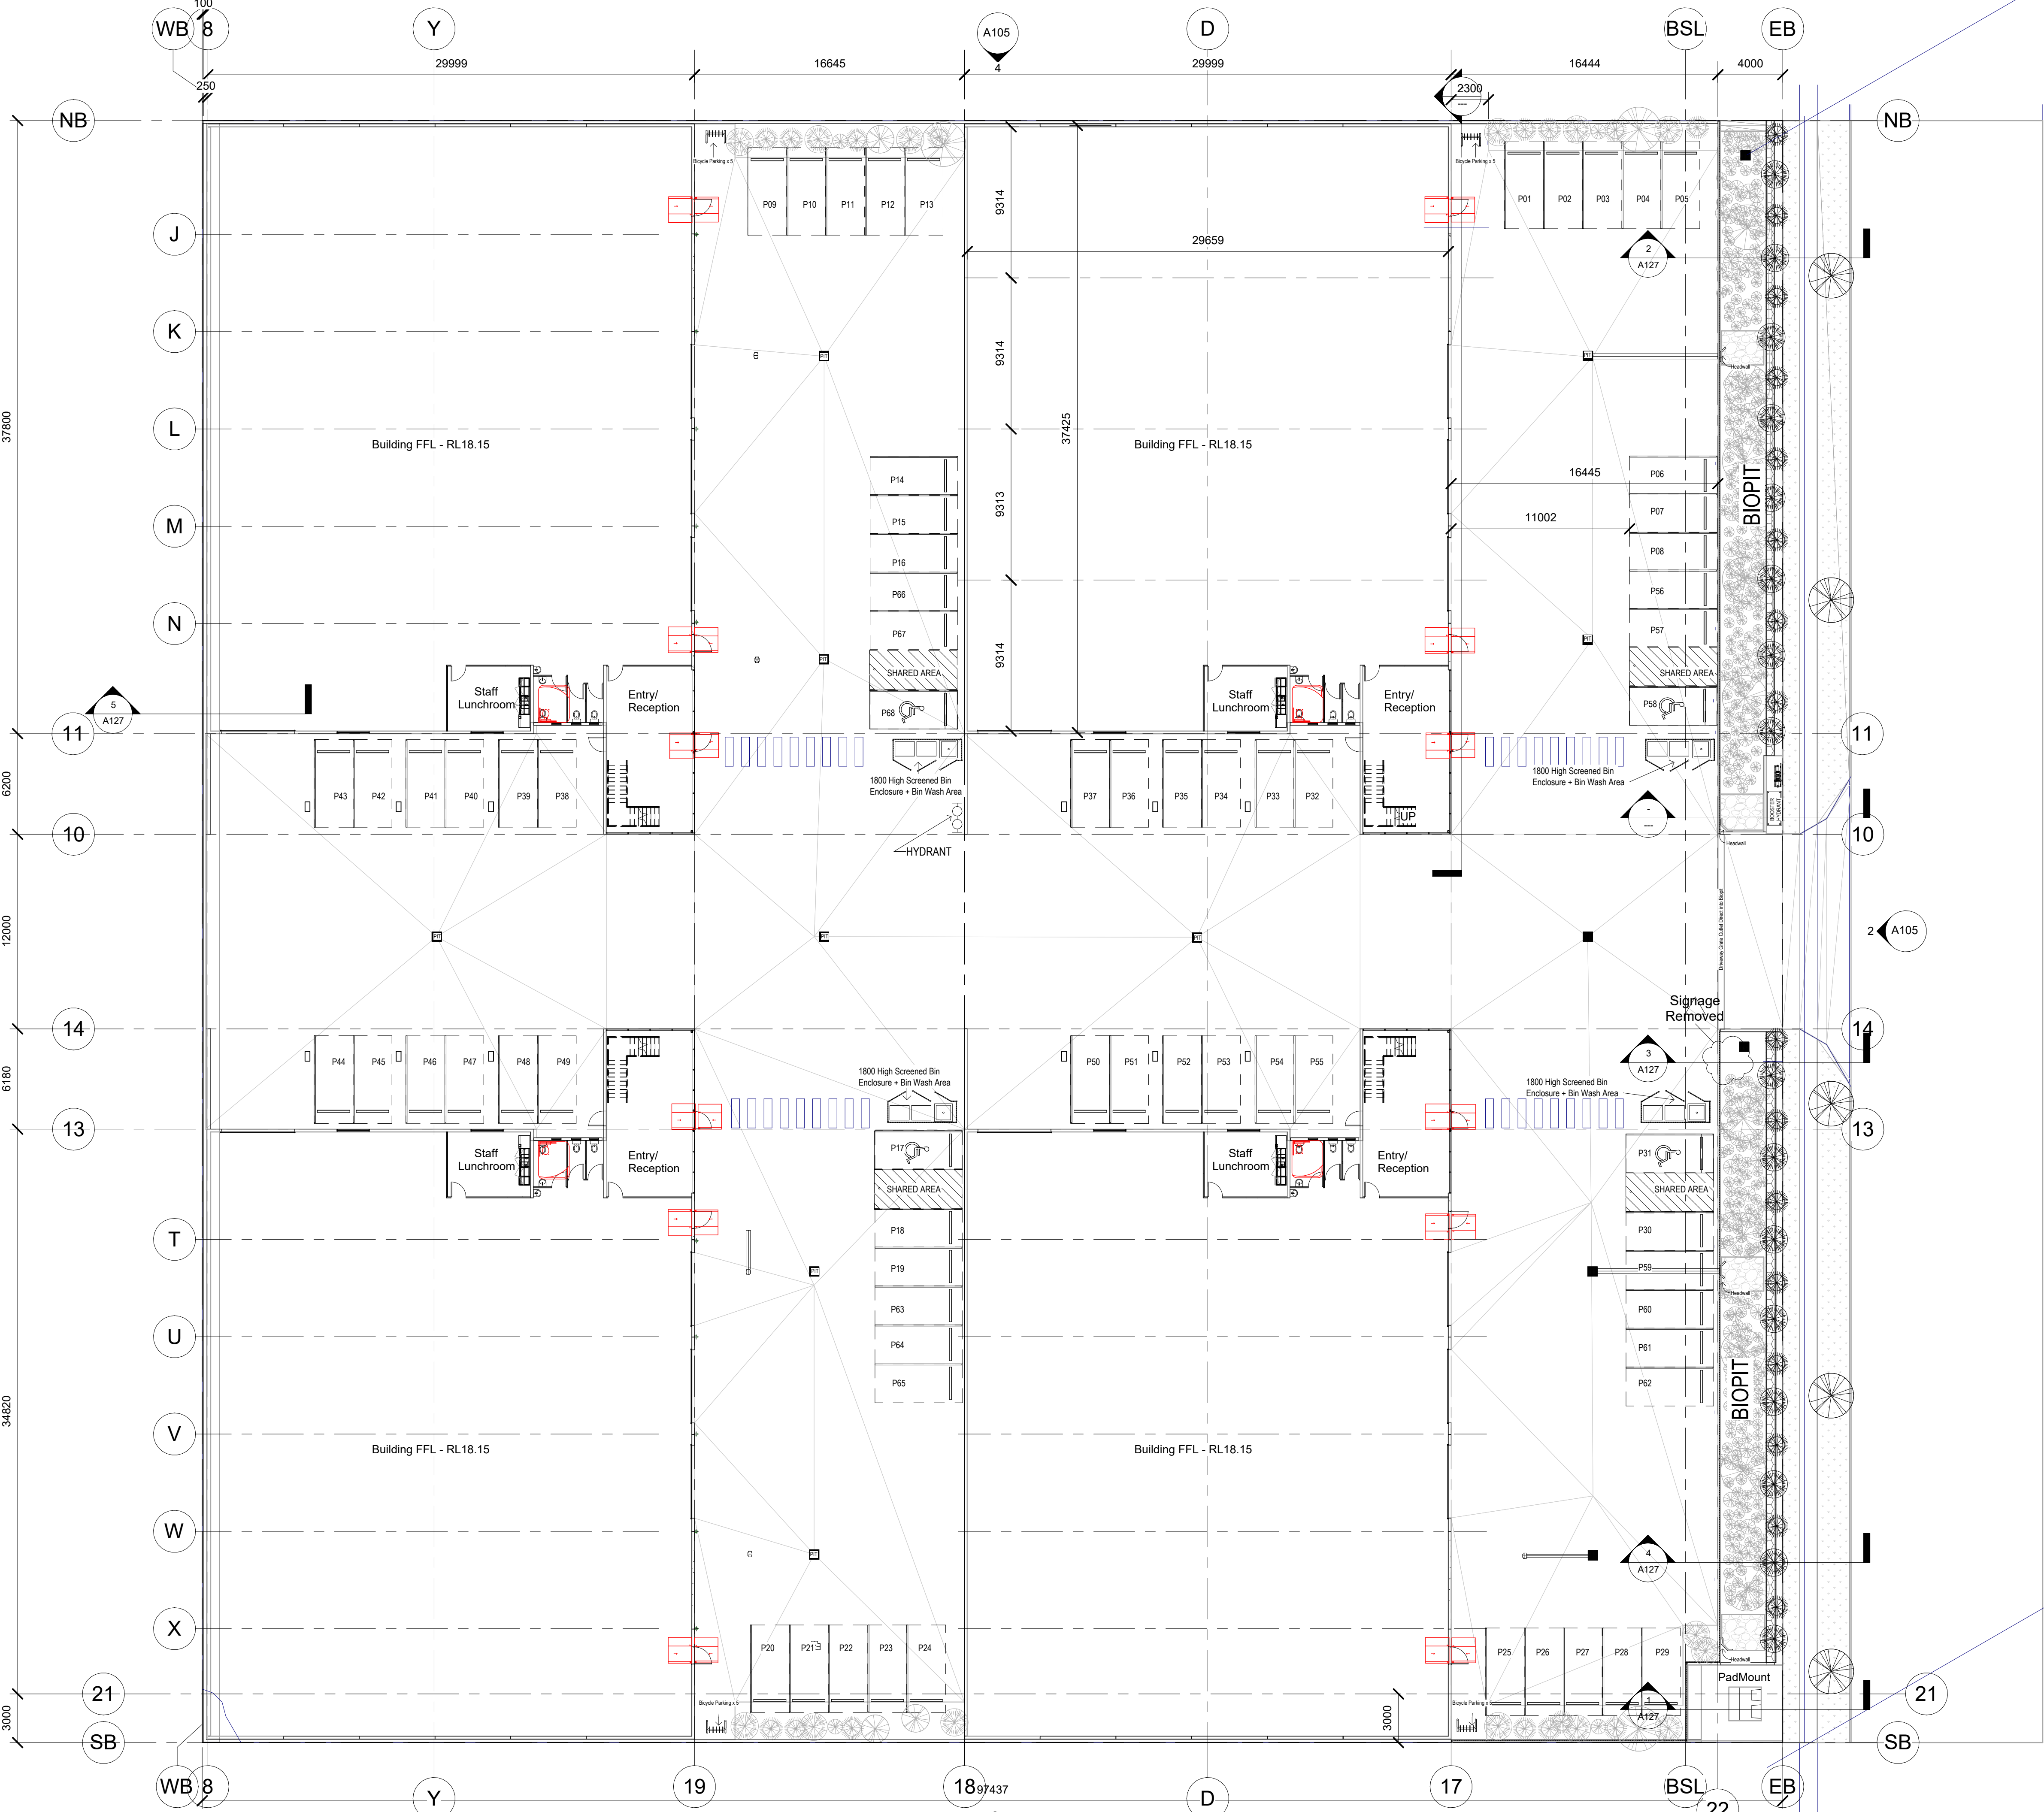

1 Site Plan - RL18.15  
1 : 200

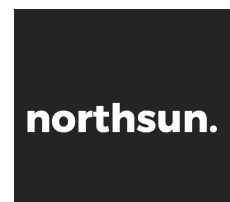


NOTES  
CHECK ALL DIMENSIONS AND LEVELS ON SITE BEFORE CONSTRUCTION.  
DO NOT SCALE OFF DRAWINGS. NOMINATED DIMENSIONS TAKE PRECEDENCE OVER SCALE.  
ALL CONSTRUCTION AND MATERIALS IN STRICT ACCORDANCE WITH THE BCA, INCC, LOCAL AUTHORITIES AND ALL RELATIVE REGULATIONS AND STANDARDS.  
COPYRIGHT © 2016 NORTH SUN COMMERCIAL INTERIORS. ALL RIGHTS RESERVED. NO PART OF THIS DOCUMENT MAY BE REPRODUCED IN ANY FORM OR BY ANY MEANS WITHOUT THE WRITTEN PERMISSION OF NORTH SUN COMMERCIAL INTERIORS.

CLIENT  
NS DEV  
PROJECT  
Lot 65 - Ron Parkinson Cres Corbould Park  
ADDRESS  
31 Ron Parkinson Cres CORBOULD PARK QLD 4551  
DRAWING TITLE  
Site Plan


DRAWING NO <b>A101</b>	1	JOB NO 0001
SCALE @ Scale 1 : 200	DRAWN BW	ISSUED FOR MCT
ISSUE DATE 21/10/21	REVISION C	REVISED DATE 21/10/21

1 Revision 1 Date 1 A-42 Claude Boyd Parade BELLS CREEK QLD 4551  
REV DESCRIPTION DATE ISSUED P: 07 53 900 700 F: 07 53 900 799 W: www.northsun.com.au  
E: headoffice@northsun.com.au



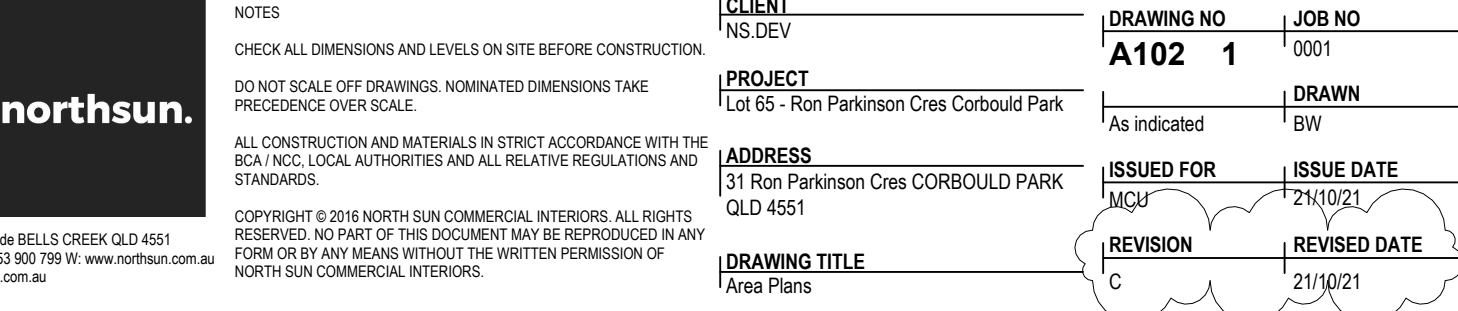



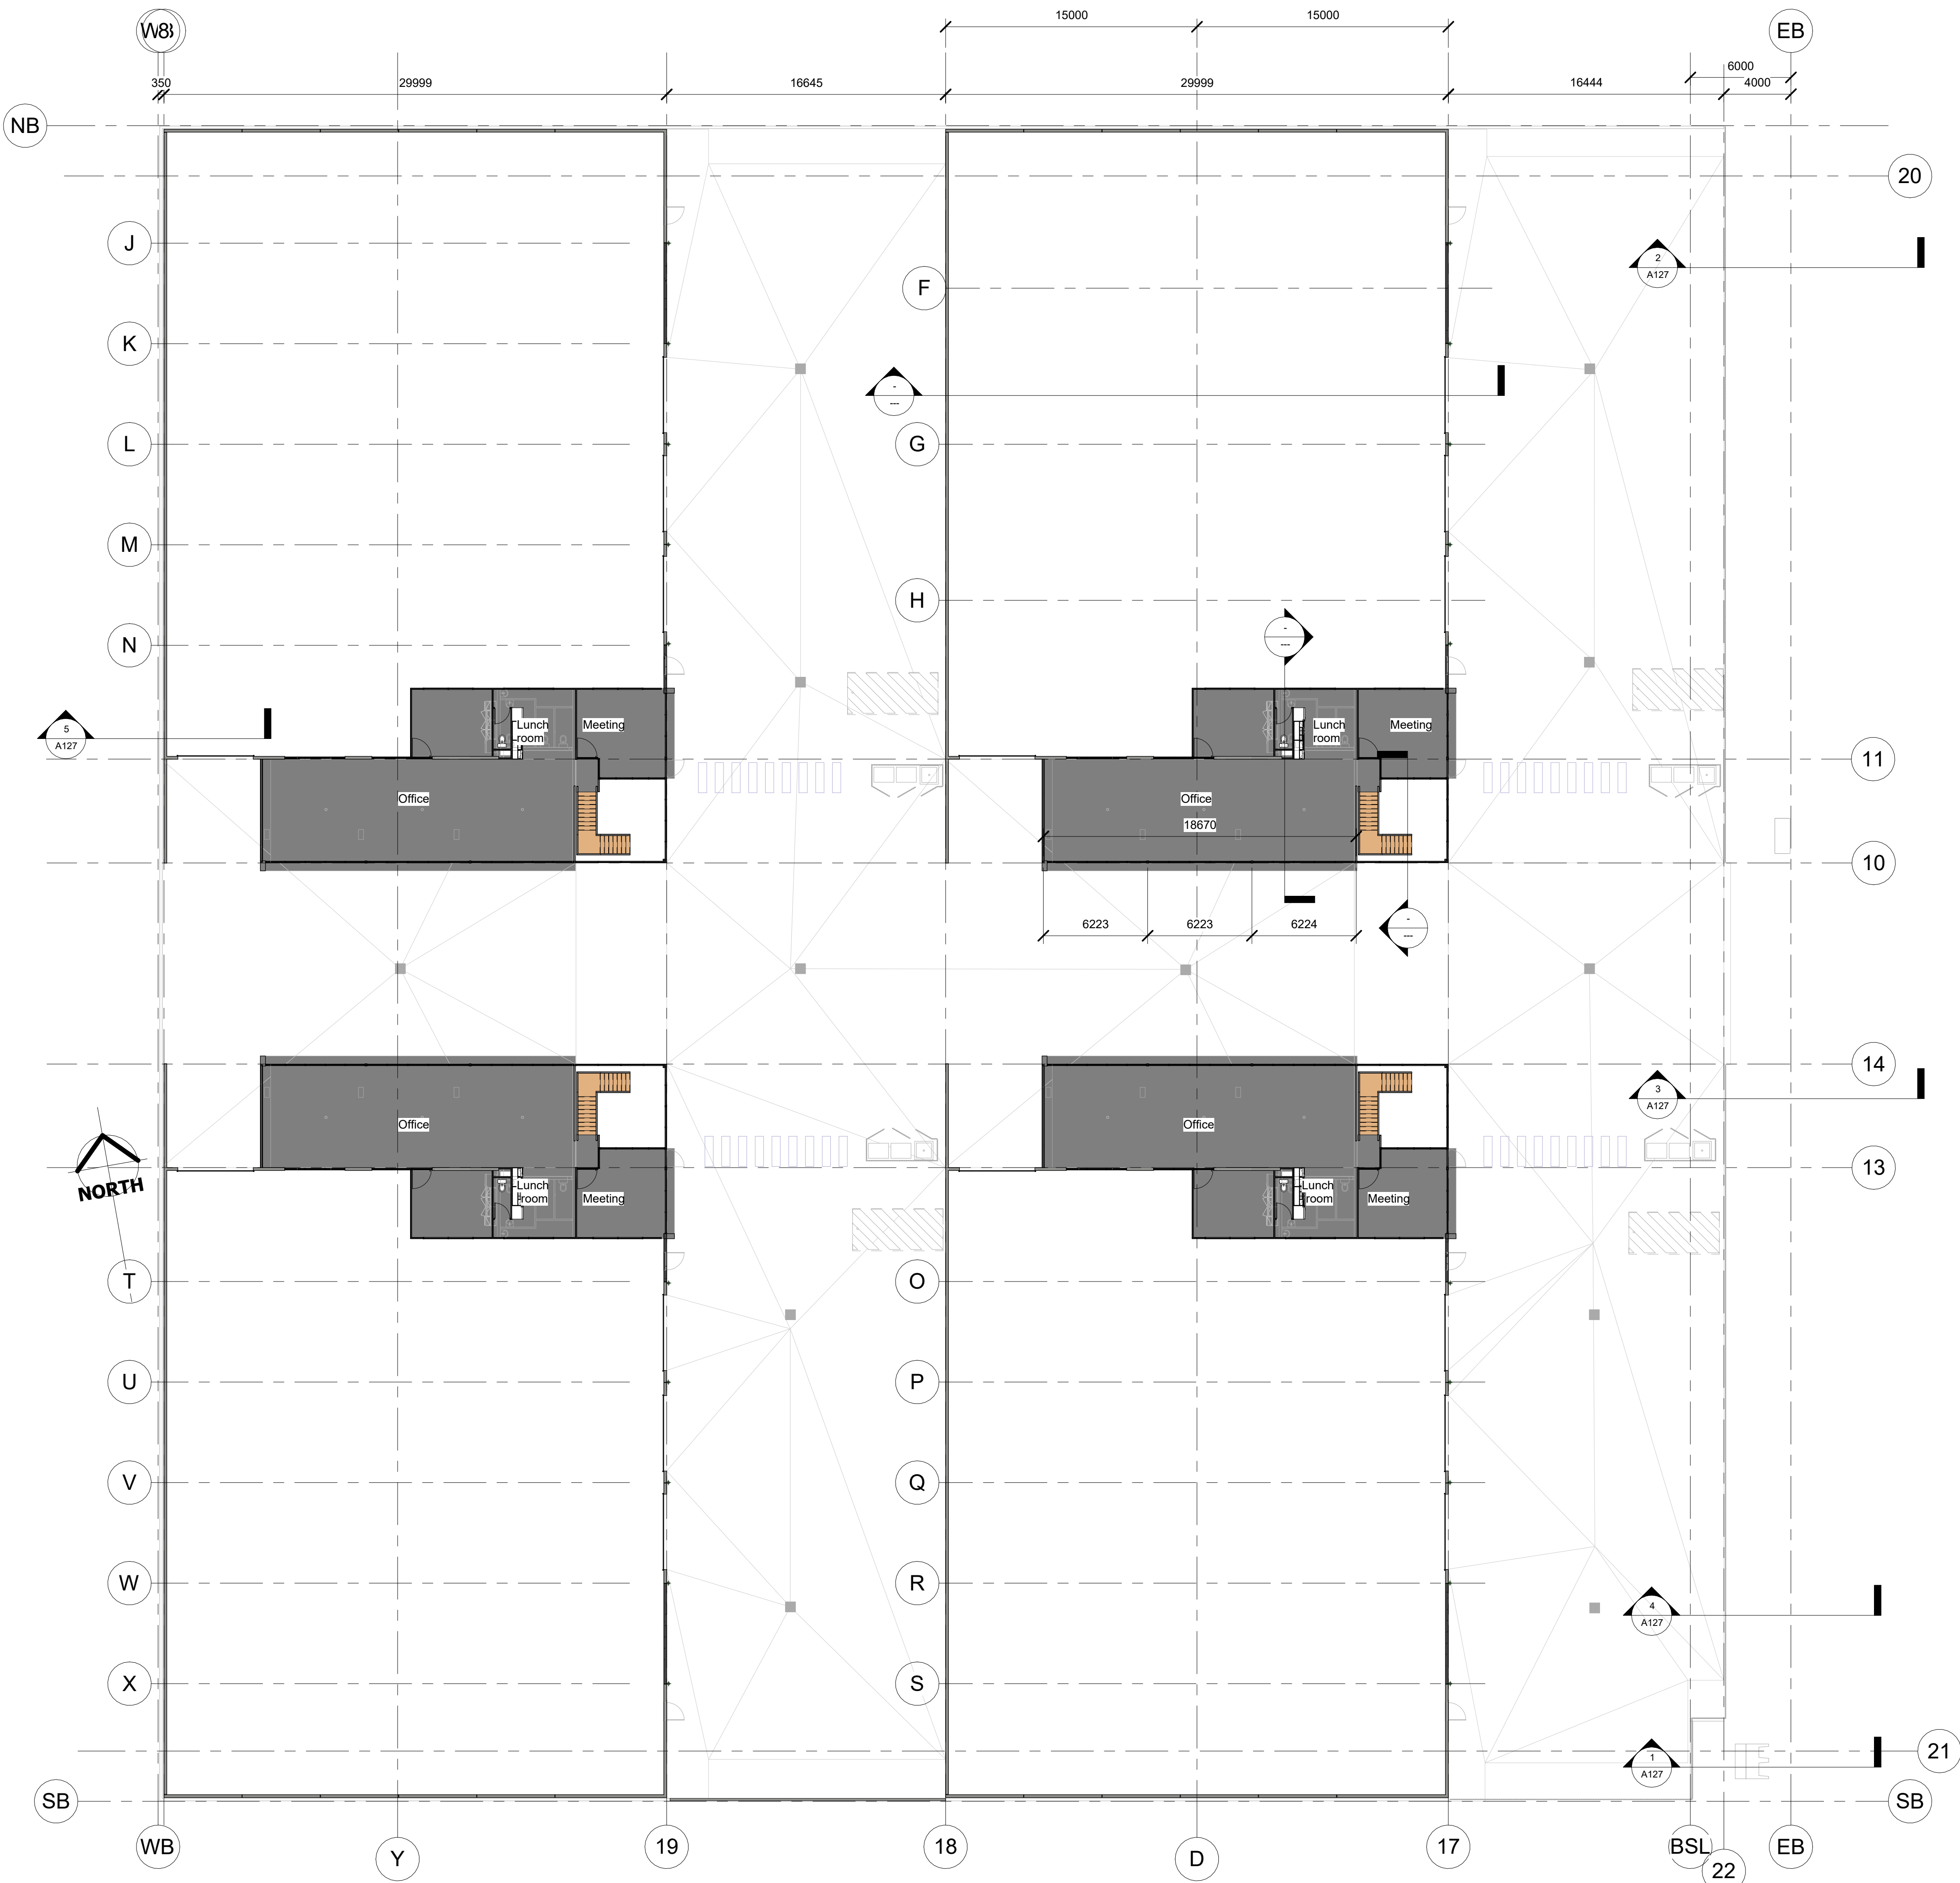

1 Level 1  
1 : 200



NOTES  
CHECK ALL DIMENSIONS AND LEVELS ON SITE BEFORE CONSTRUCTION  
DO NOT SCALE OFF DRAWINGS. NOMINATED DIMENSIONS TAKE PRECEDENCE OVER SCALE.  
ALL CONSTRUCTION AND MATERIALS IN STRICT ACCORDANCE WITH THE BCA, NCC, LOCAL AUTHORITIES AND ALL RELATIVE REGULATIONS AND STANDARDS.  
COPYRIGHT © 2016 NORTH SUN COMMERCIAL INTERIORS. ALL RIGHTS RESERVED. NO PART OF THIS DOCUMENT MAY BE REPRODUCED IN ANY FORM OR BY ANY MEANS WITHOUT THE WRITTEN PERMISSION OF NORTH SUN COMMERCIAL INTERIORS.


CLIENT  
NS DEV  
PROJECT  
Lot 65 - Ron Parkinson Cres Corbould Park  
ADDRESS  
31 Ron Parkinson Cres CORBOULD PARK QLD 4551  
DRAWING TITLE  
1st Floor Plan

DRAWING NO	JOB NO
A103 1	0001
DRAWN	
1 : 200	
ISSUED FOR	ISSUE DATE
MCU	21/10/21
REVISION	REVISED DATE
C	21/10/21

1	Revision 1	Date 1
REV	DESCRIPTION	DATE ISSUED

A: 42 Claude Boyd Parade BELLS CREEK QLD 4551  
P: 07 53 900 700 F: 07 53 900 799 W: www.northsun.com.au  
E: headoffice@northsun.com.au



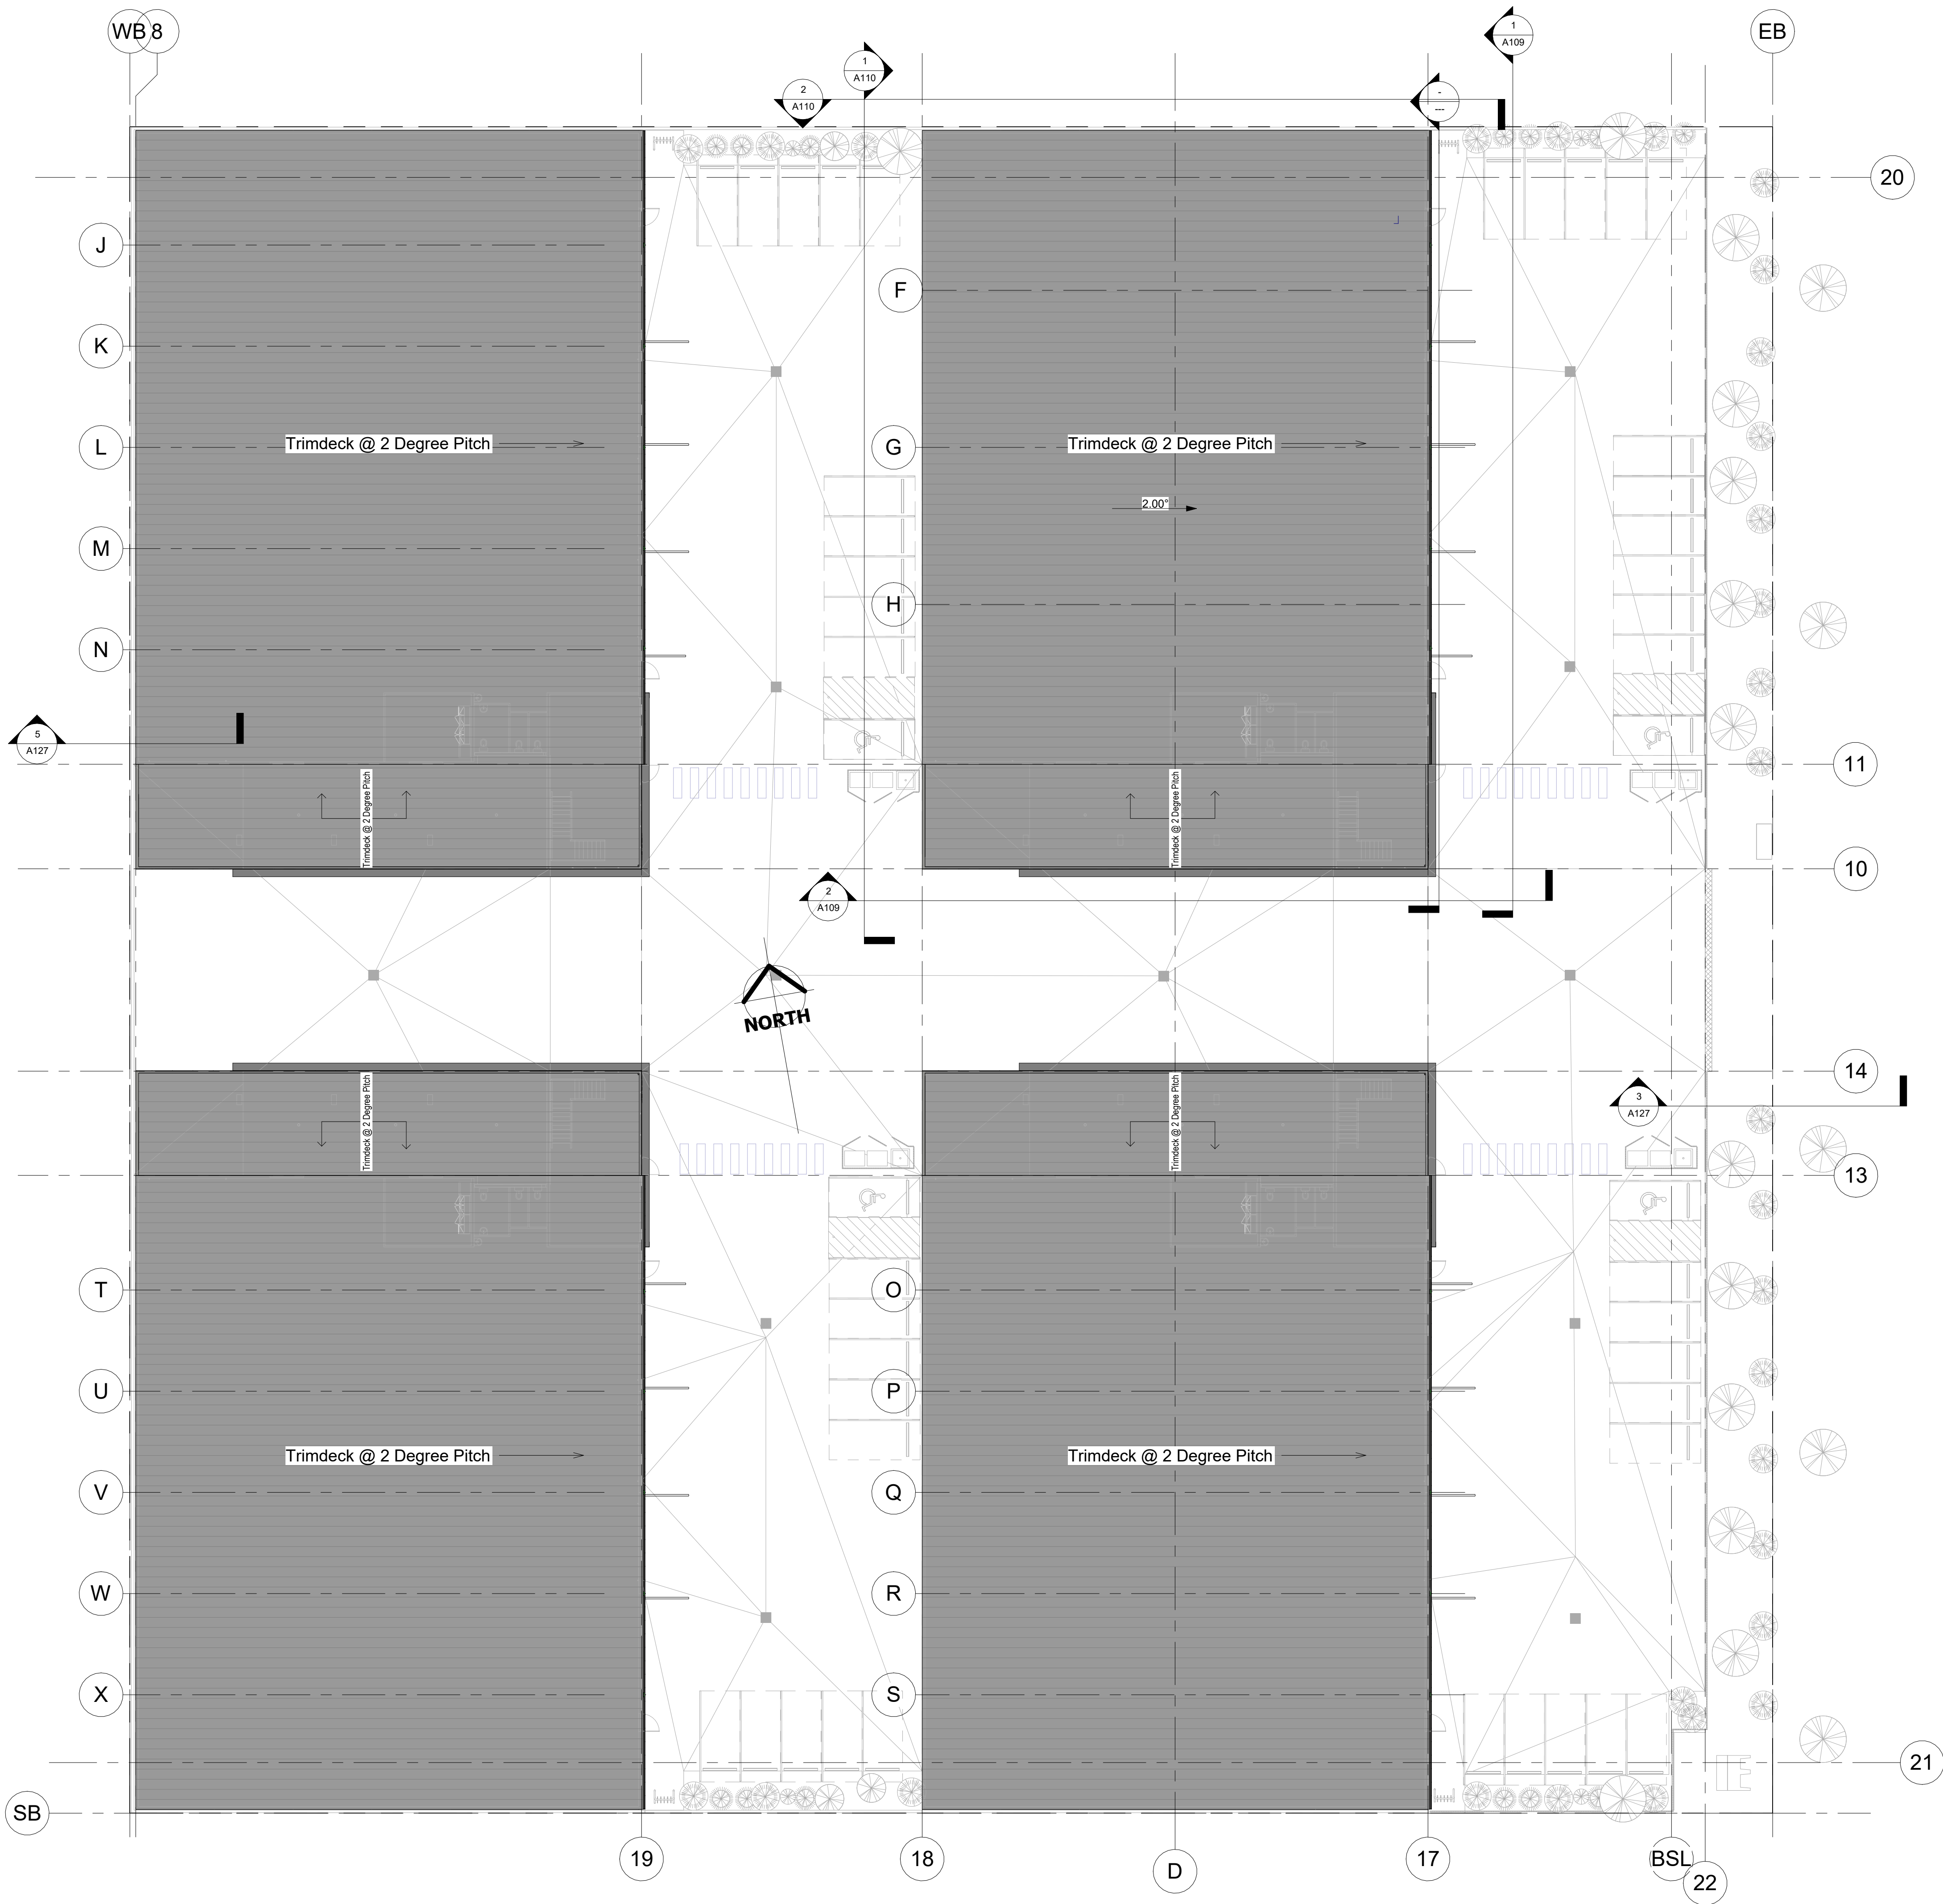

1 Roof Plan  
1 : 200

NOTES

CHECK ALL DIMENSIONS AND LEVELS ON SITE BEFORE CONSTRUCTION.

DO NOT SCALE OFF DRAWINGS. NOMINATED DIMENSIONS TAKE PRECEDENCE OVER SCALE.

ALL CONSTRUCTION AND MATERIALS IN STRICT ACCORDANCE WITH THE BCA/NCC, LOCAL AUTHORITIES AND ALL RELATIVE REGULATIONS AND STANDARDS.

COPYRIGHT © 2016 NORTH SUN COMMERCIAL INTERIORS. ALL RIGHTS RESERVED. NO PART OF THIS DOCUMENT MAY BE REPRODUCED IN ANY FORM OR BY ANY MEANS WITHOUT THE WRITTEN PERMISSION OF NORTH SUN COMMERCIAL INTERIORS.

CLIENT  
NS DEV

PROJECT  
Lot 65 - Ron Parkinson Cres Corbould Park

ADDRESS  
31 Ron Parkinson Cres CORBOULD PARK QLD 4551

DRAWING TITLE  
Roof Plan

DRAWING NO  
**A104** 1

JOB NO  
0001

DRAWN  
BW

ISSUED FOR  
MCH





REVISION  
c

ISSUE DATE  
21/10/21


REVISED DATE  
21/10/21

1	Revision 1	Date 1	A-42 Claude Boyd Parade BSL'S CREEK QLD 4551 P: 07 53 900 700 F: 07 53 900 799 W: www.northsun.com.au E: headoffice@northsun.com.au
REV	DESCRIPTION	DATE	ISSUED




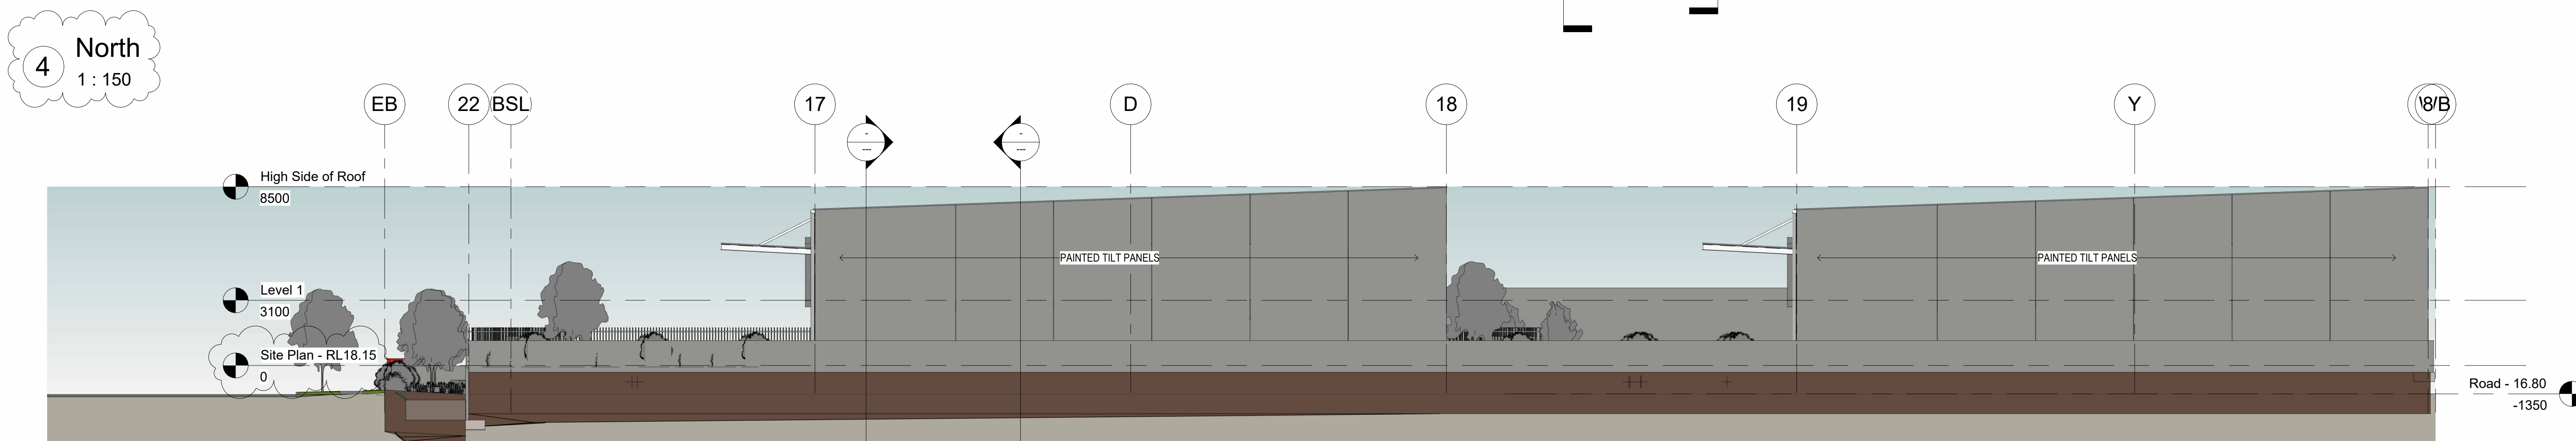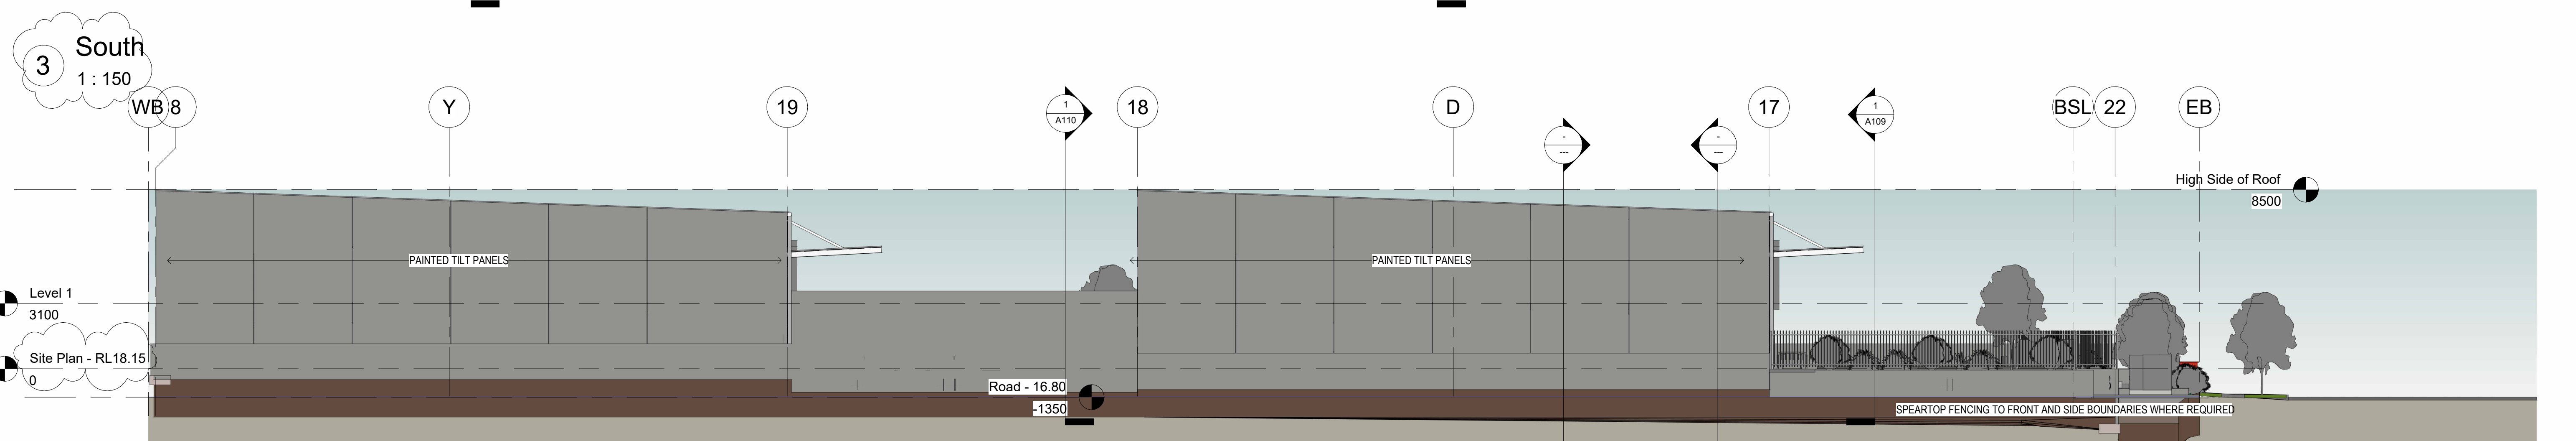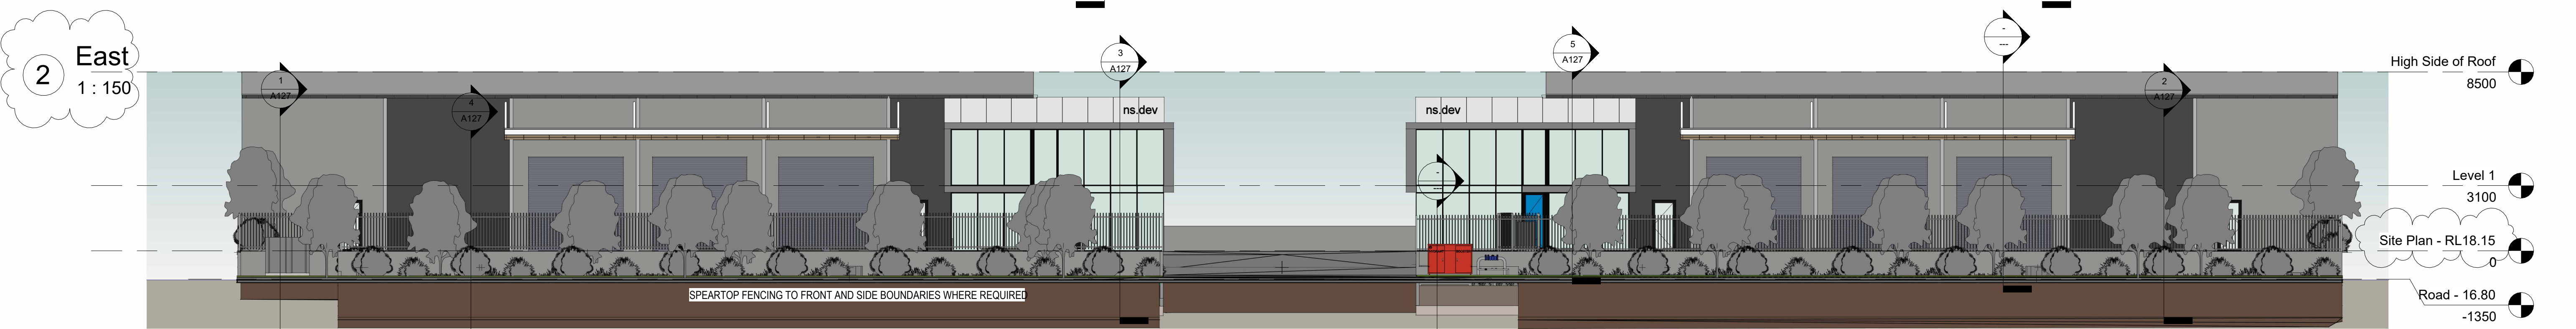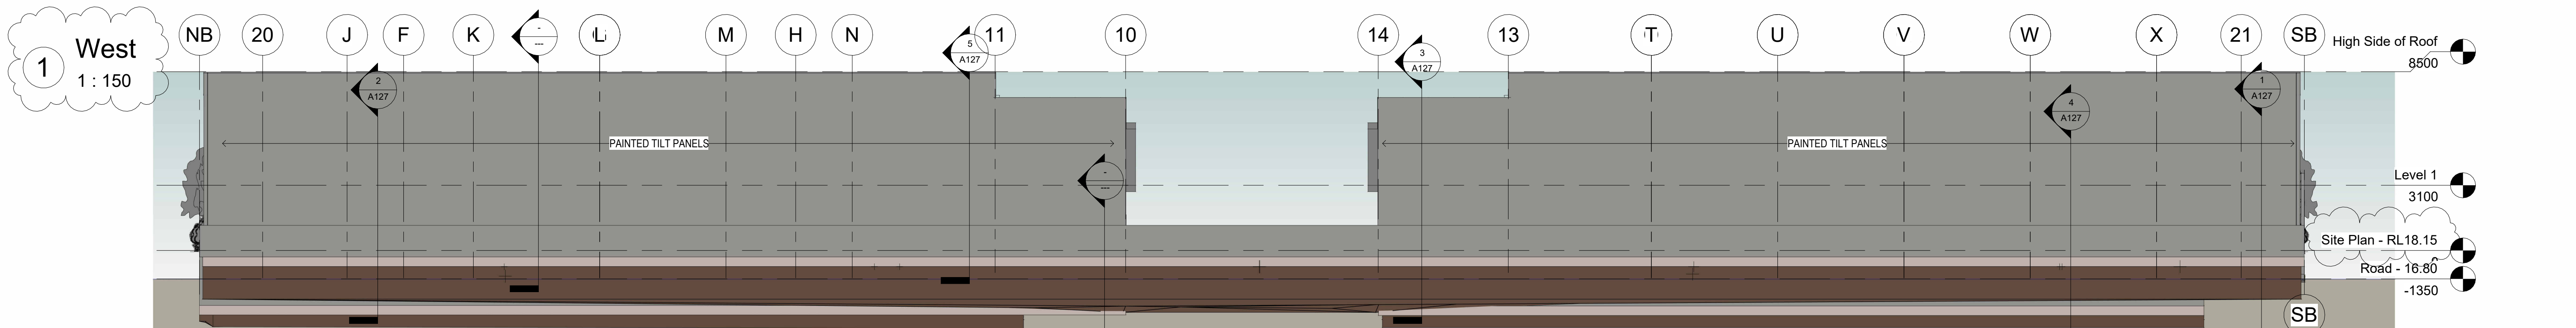



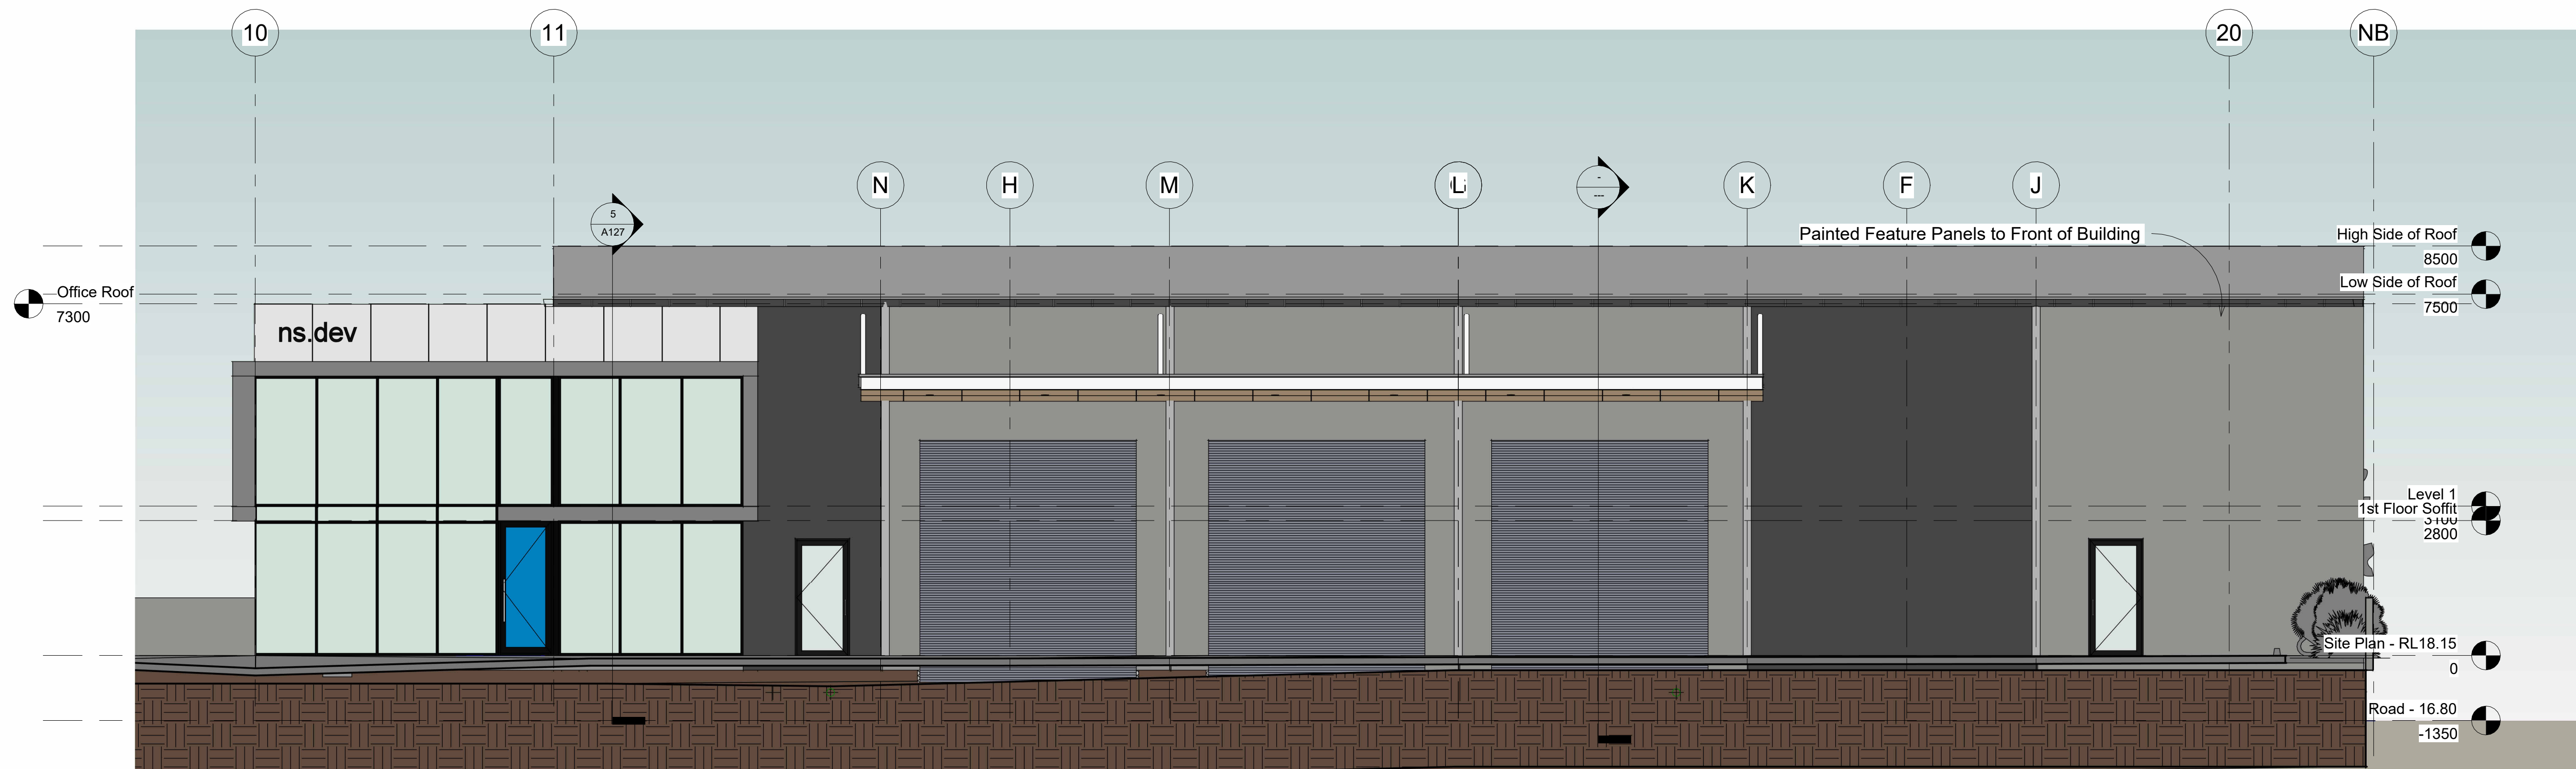


1 Section 4  
1 : 75

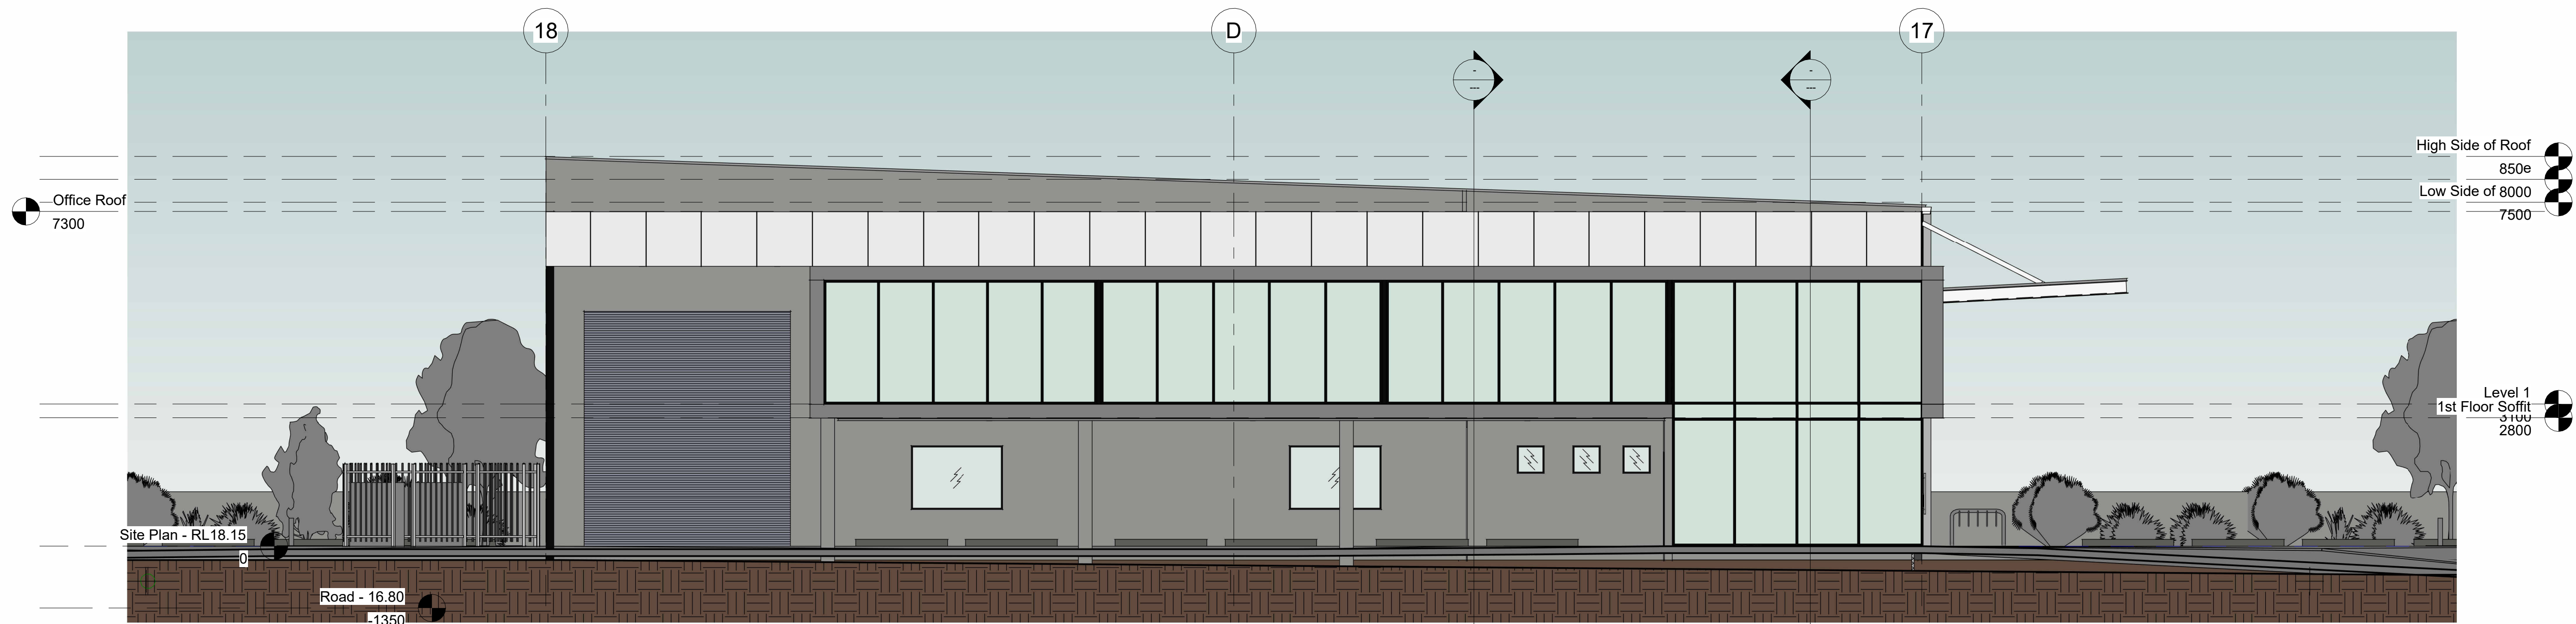


2 Section 5  
1 : 75



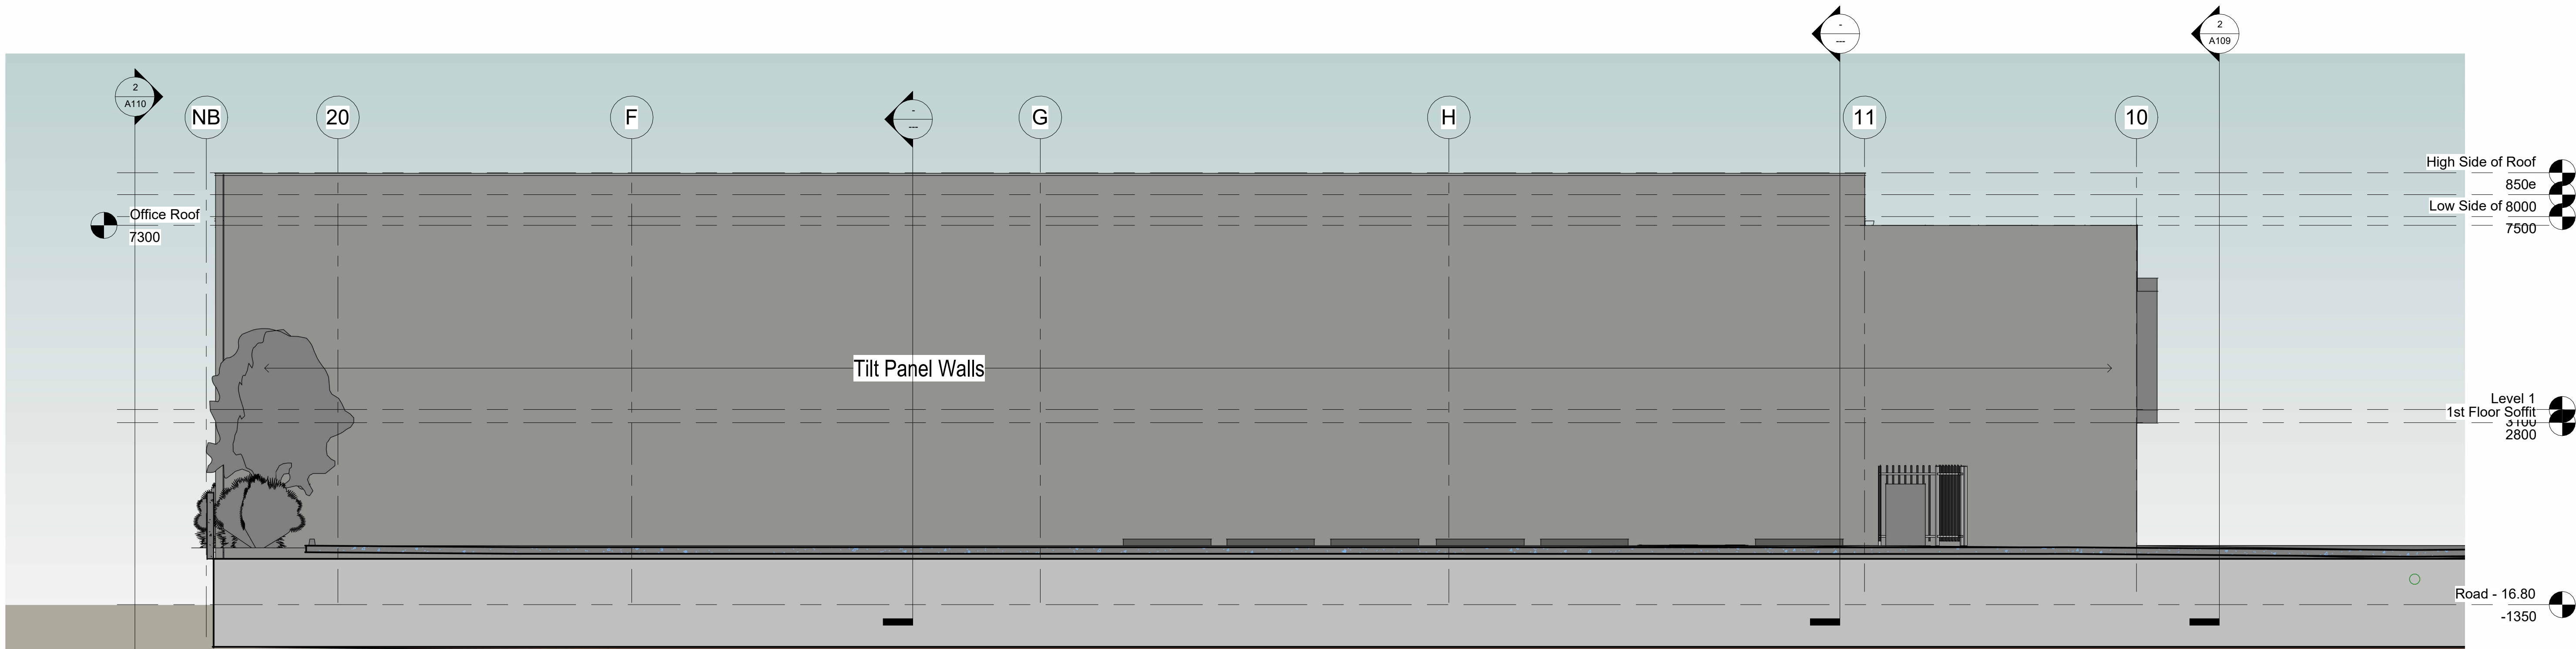

1 Section 2  
1:75

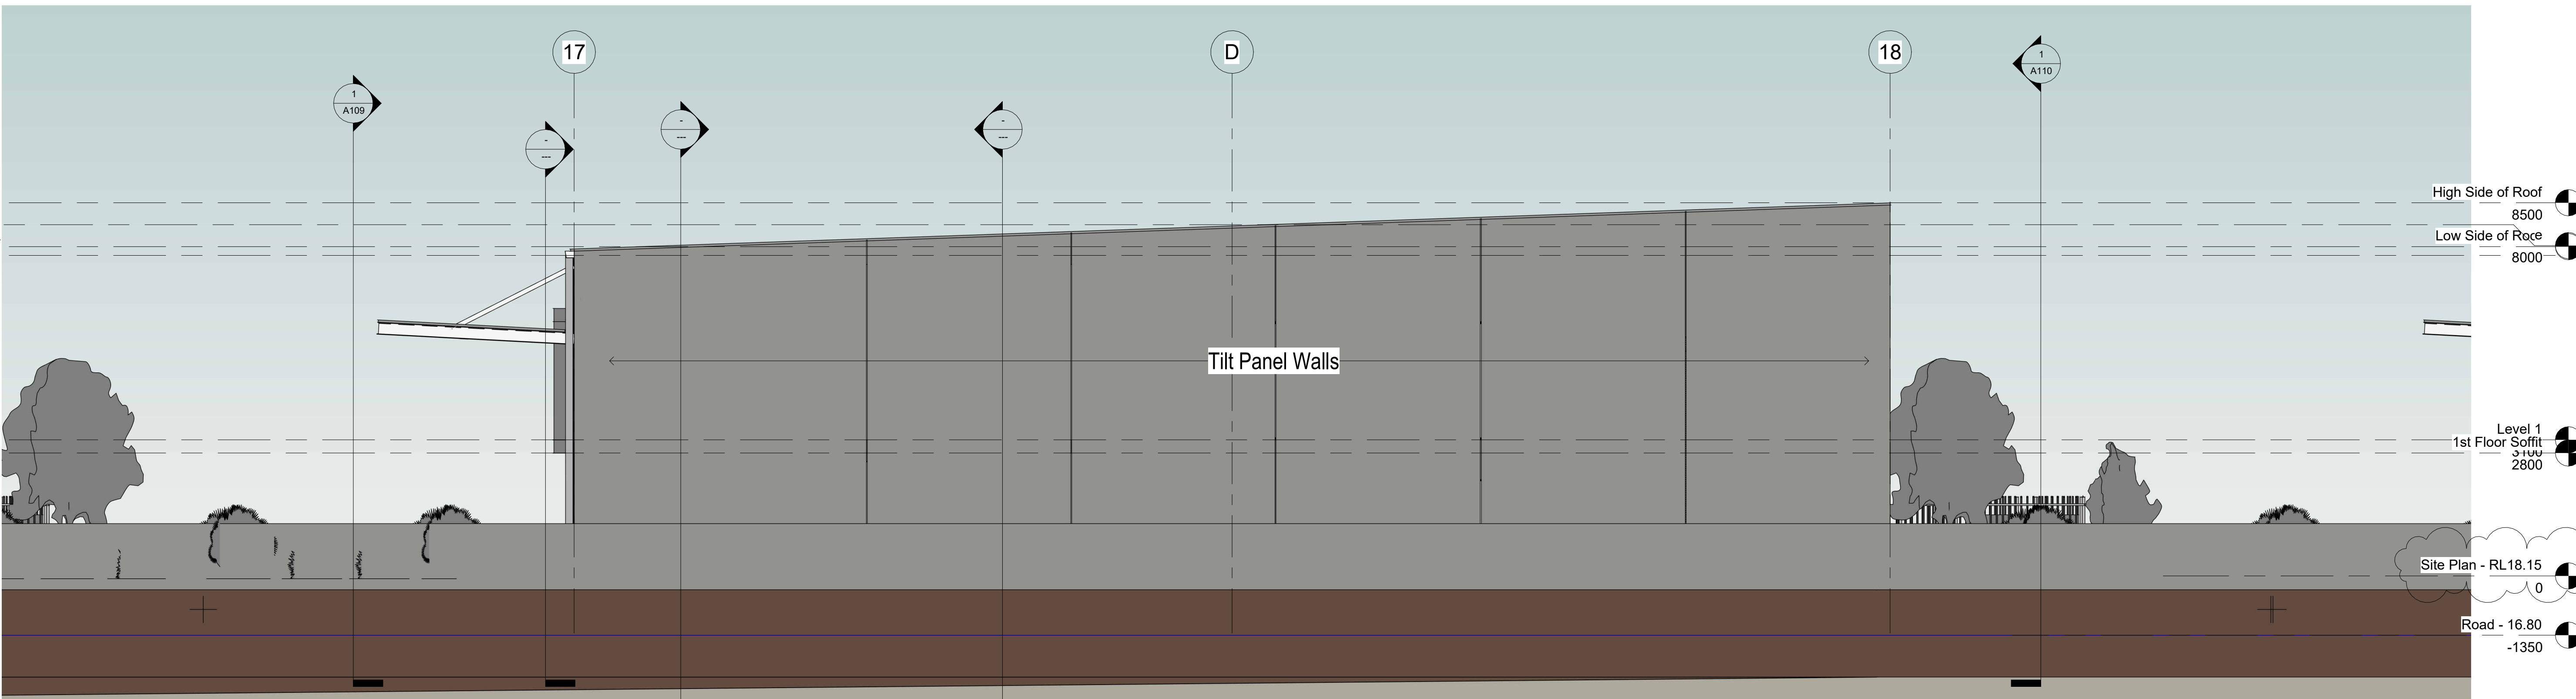

2 Section 3  
1:75